




Planning Permit No. A/17710/190/95  
**APPROVED**  
 SUBJECT TO THE CONDITIONS IN THIS OFFICE LETTER.  
 No. A/212/1557/190/95  
 FOR MEMBER SECRETARY  
 MADRAS METROPOLITAN  
 DEVELOPMENT AUTHORITY  
 MADRAS 600 008.

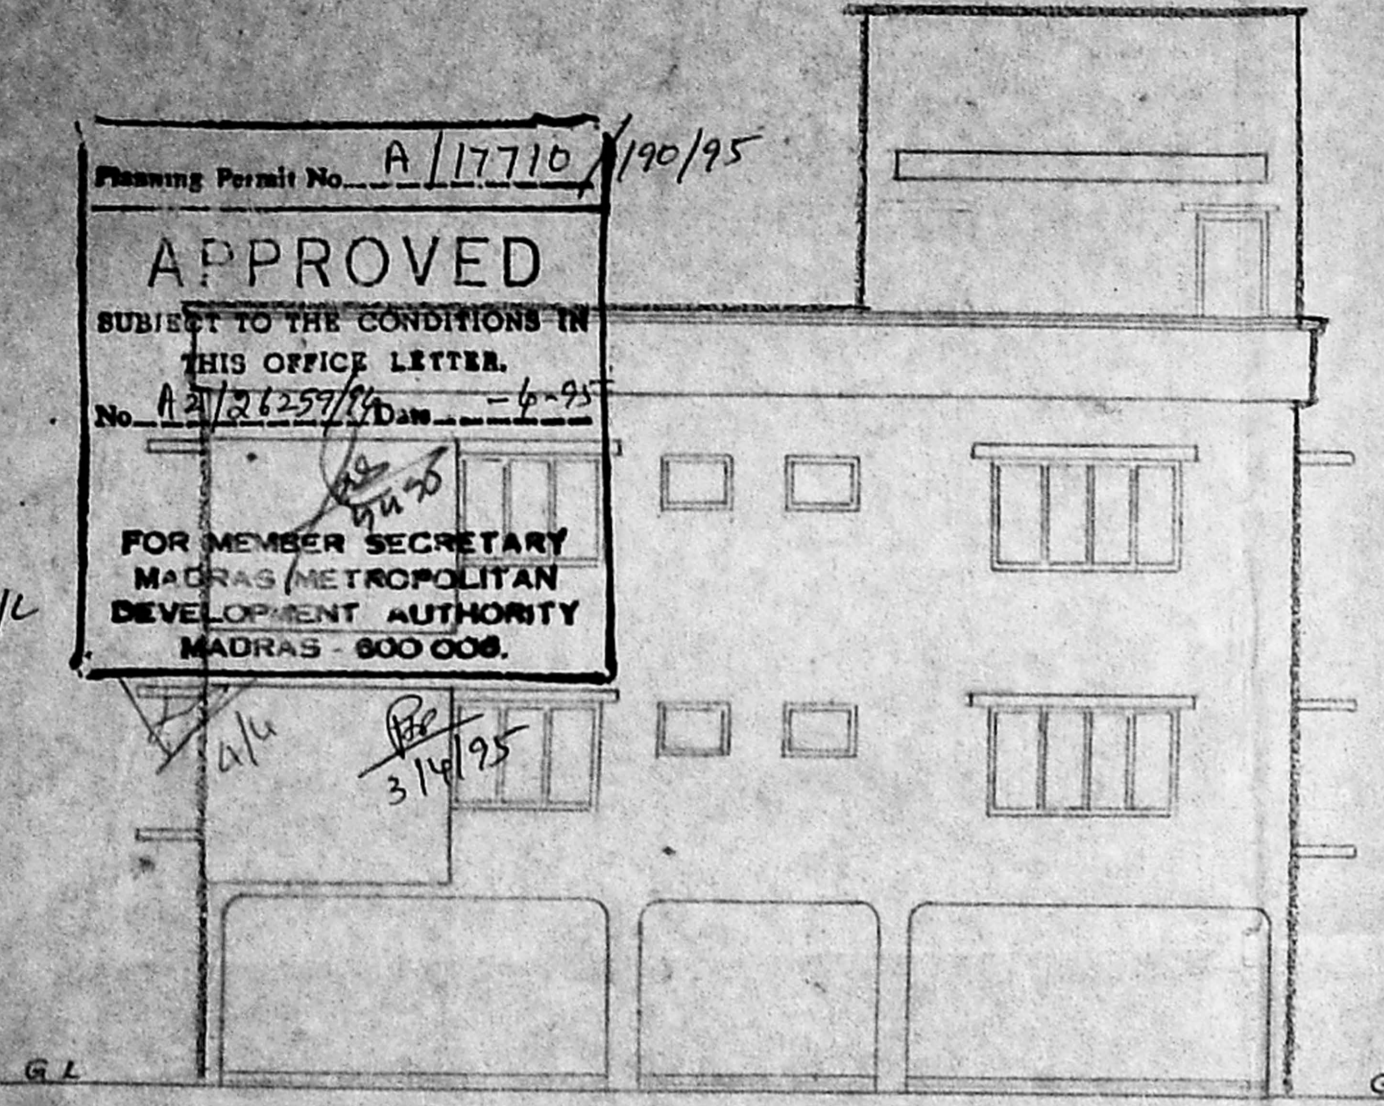


EAST SIDE ELEVATION

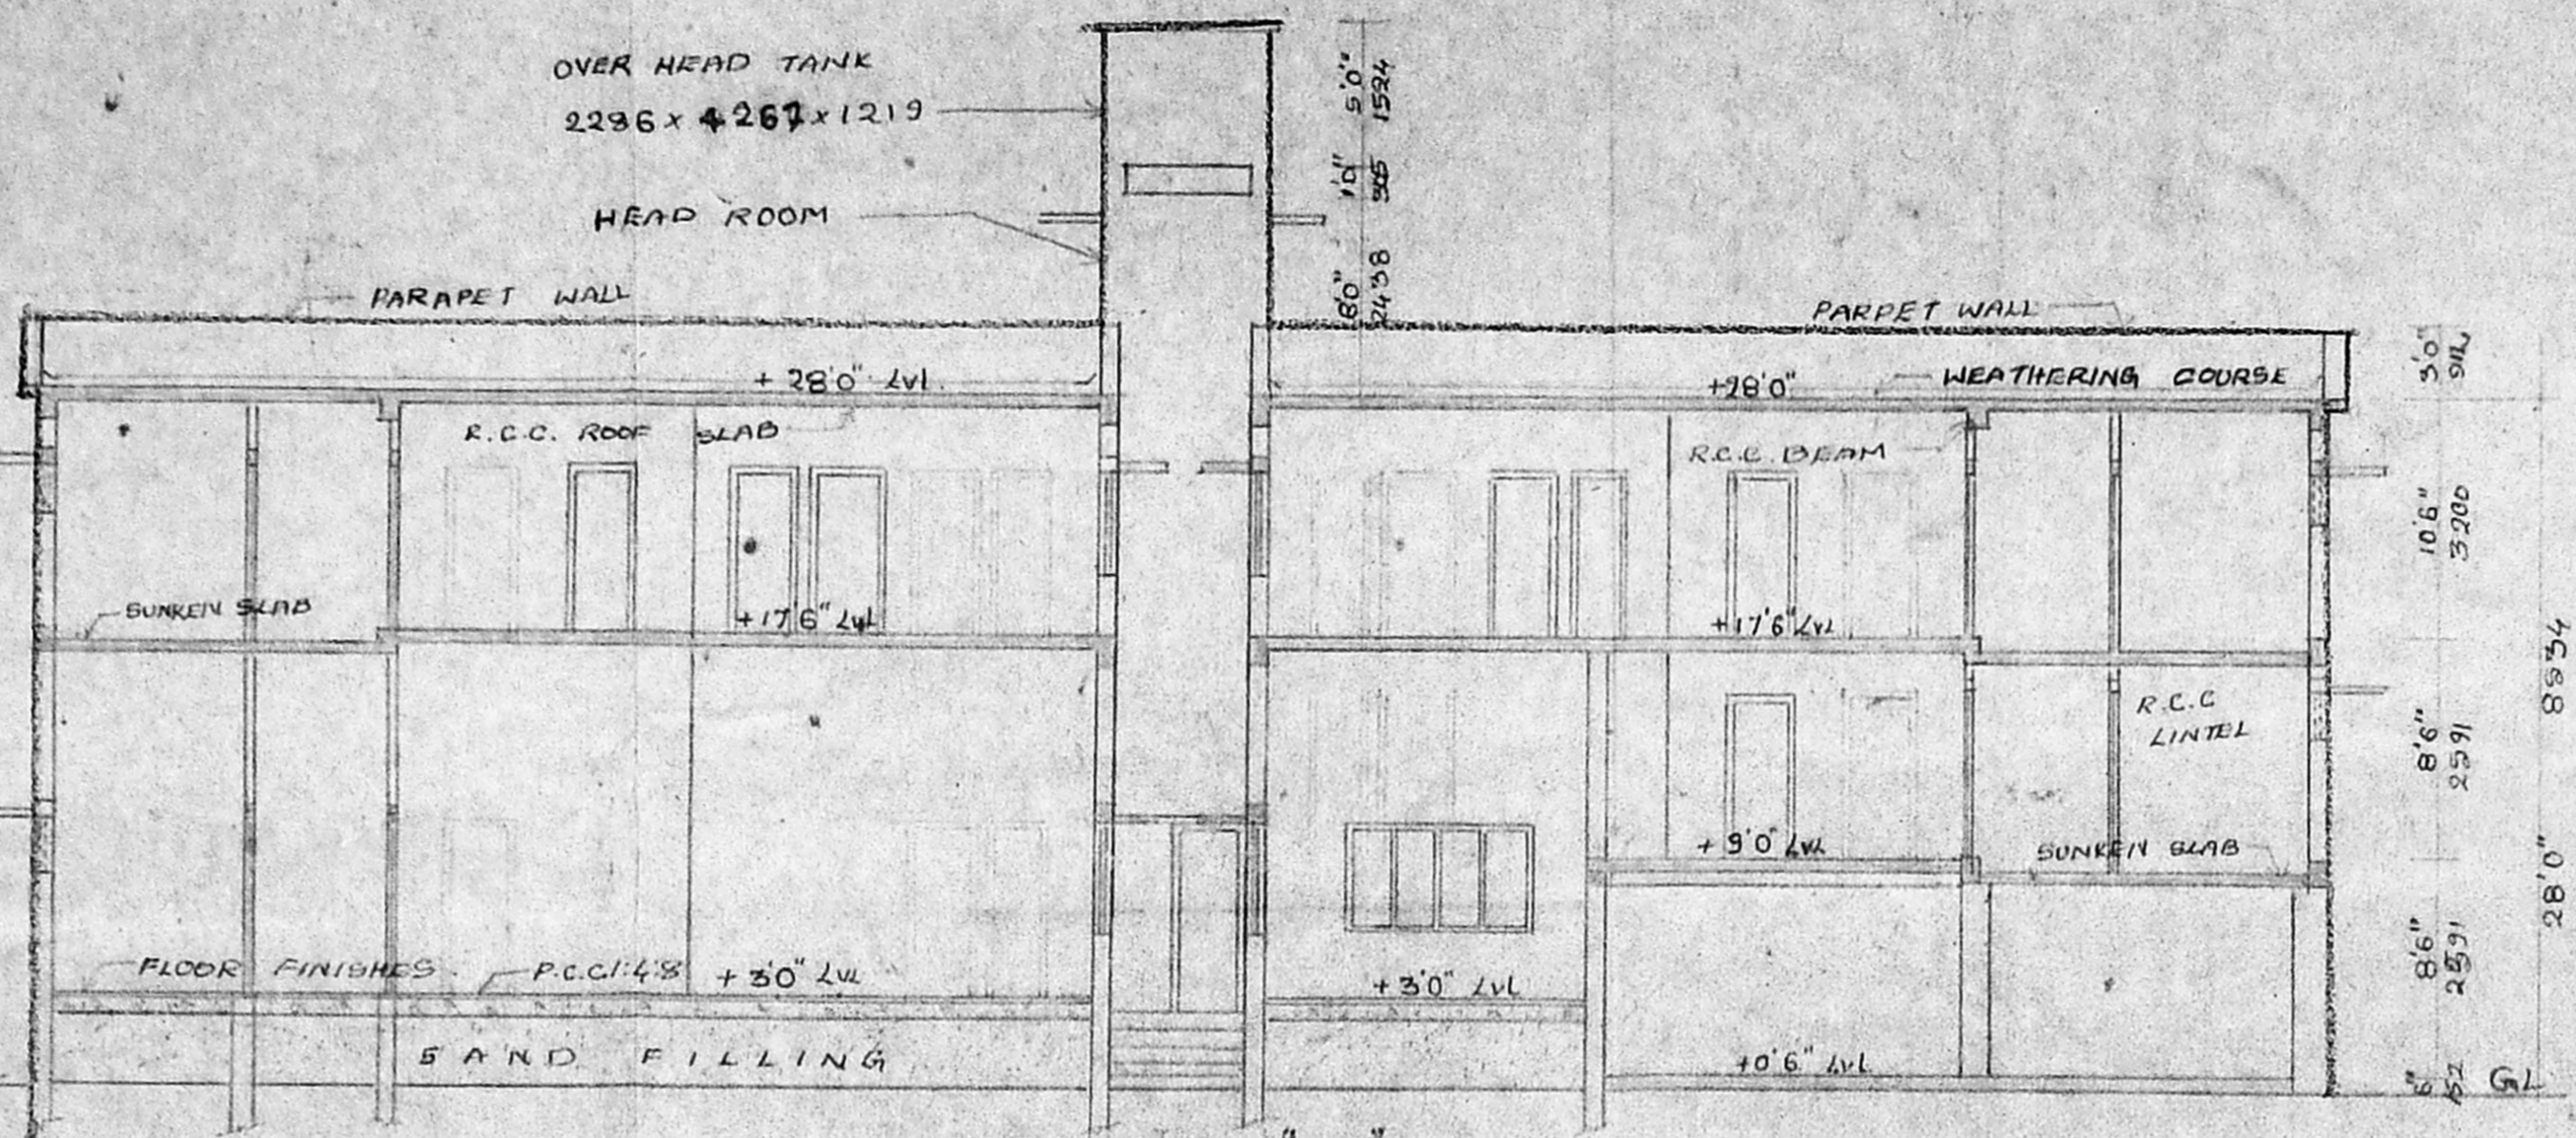


SECTION ON "AB"

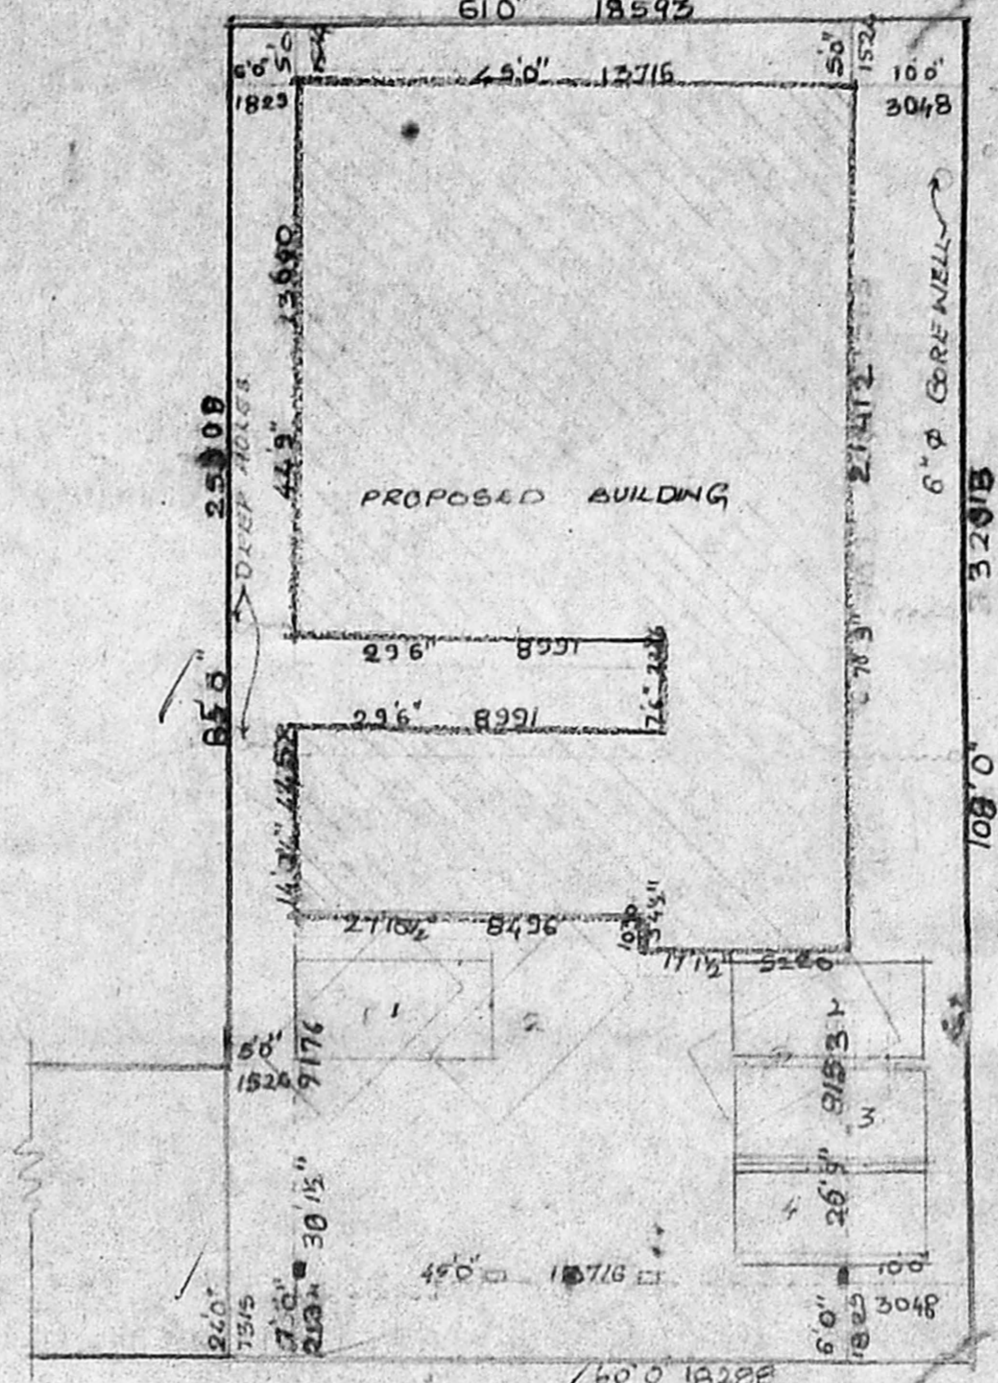


SITE PLAN (SCALE: 1"=160')

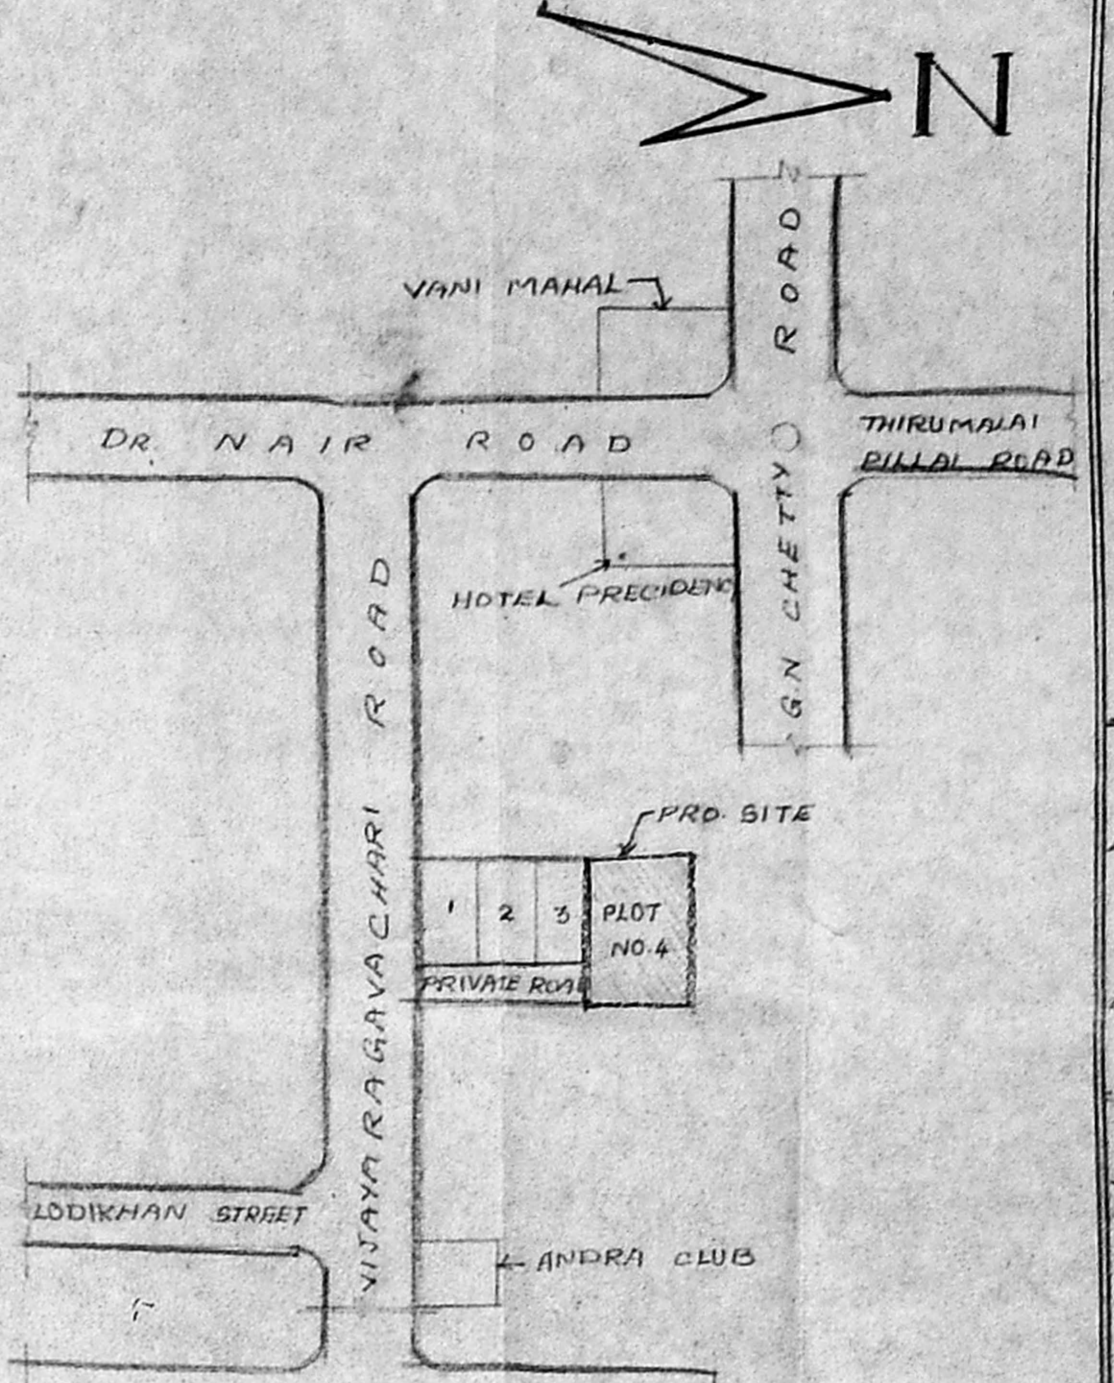


KEY PLAN (N.T.S)

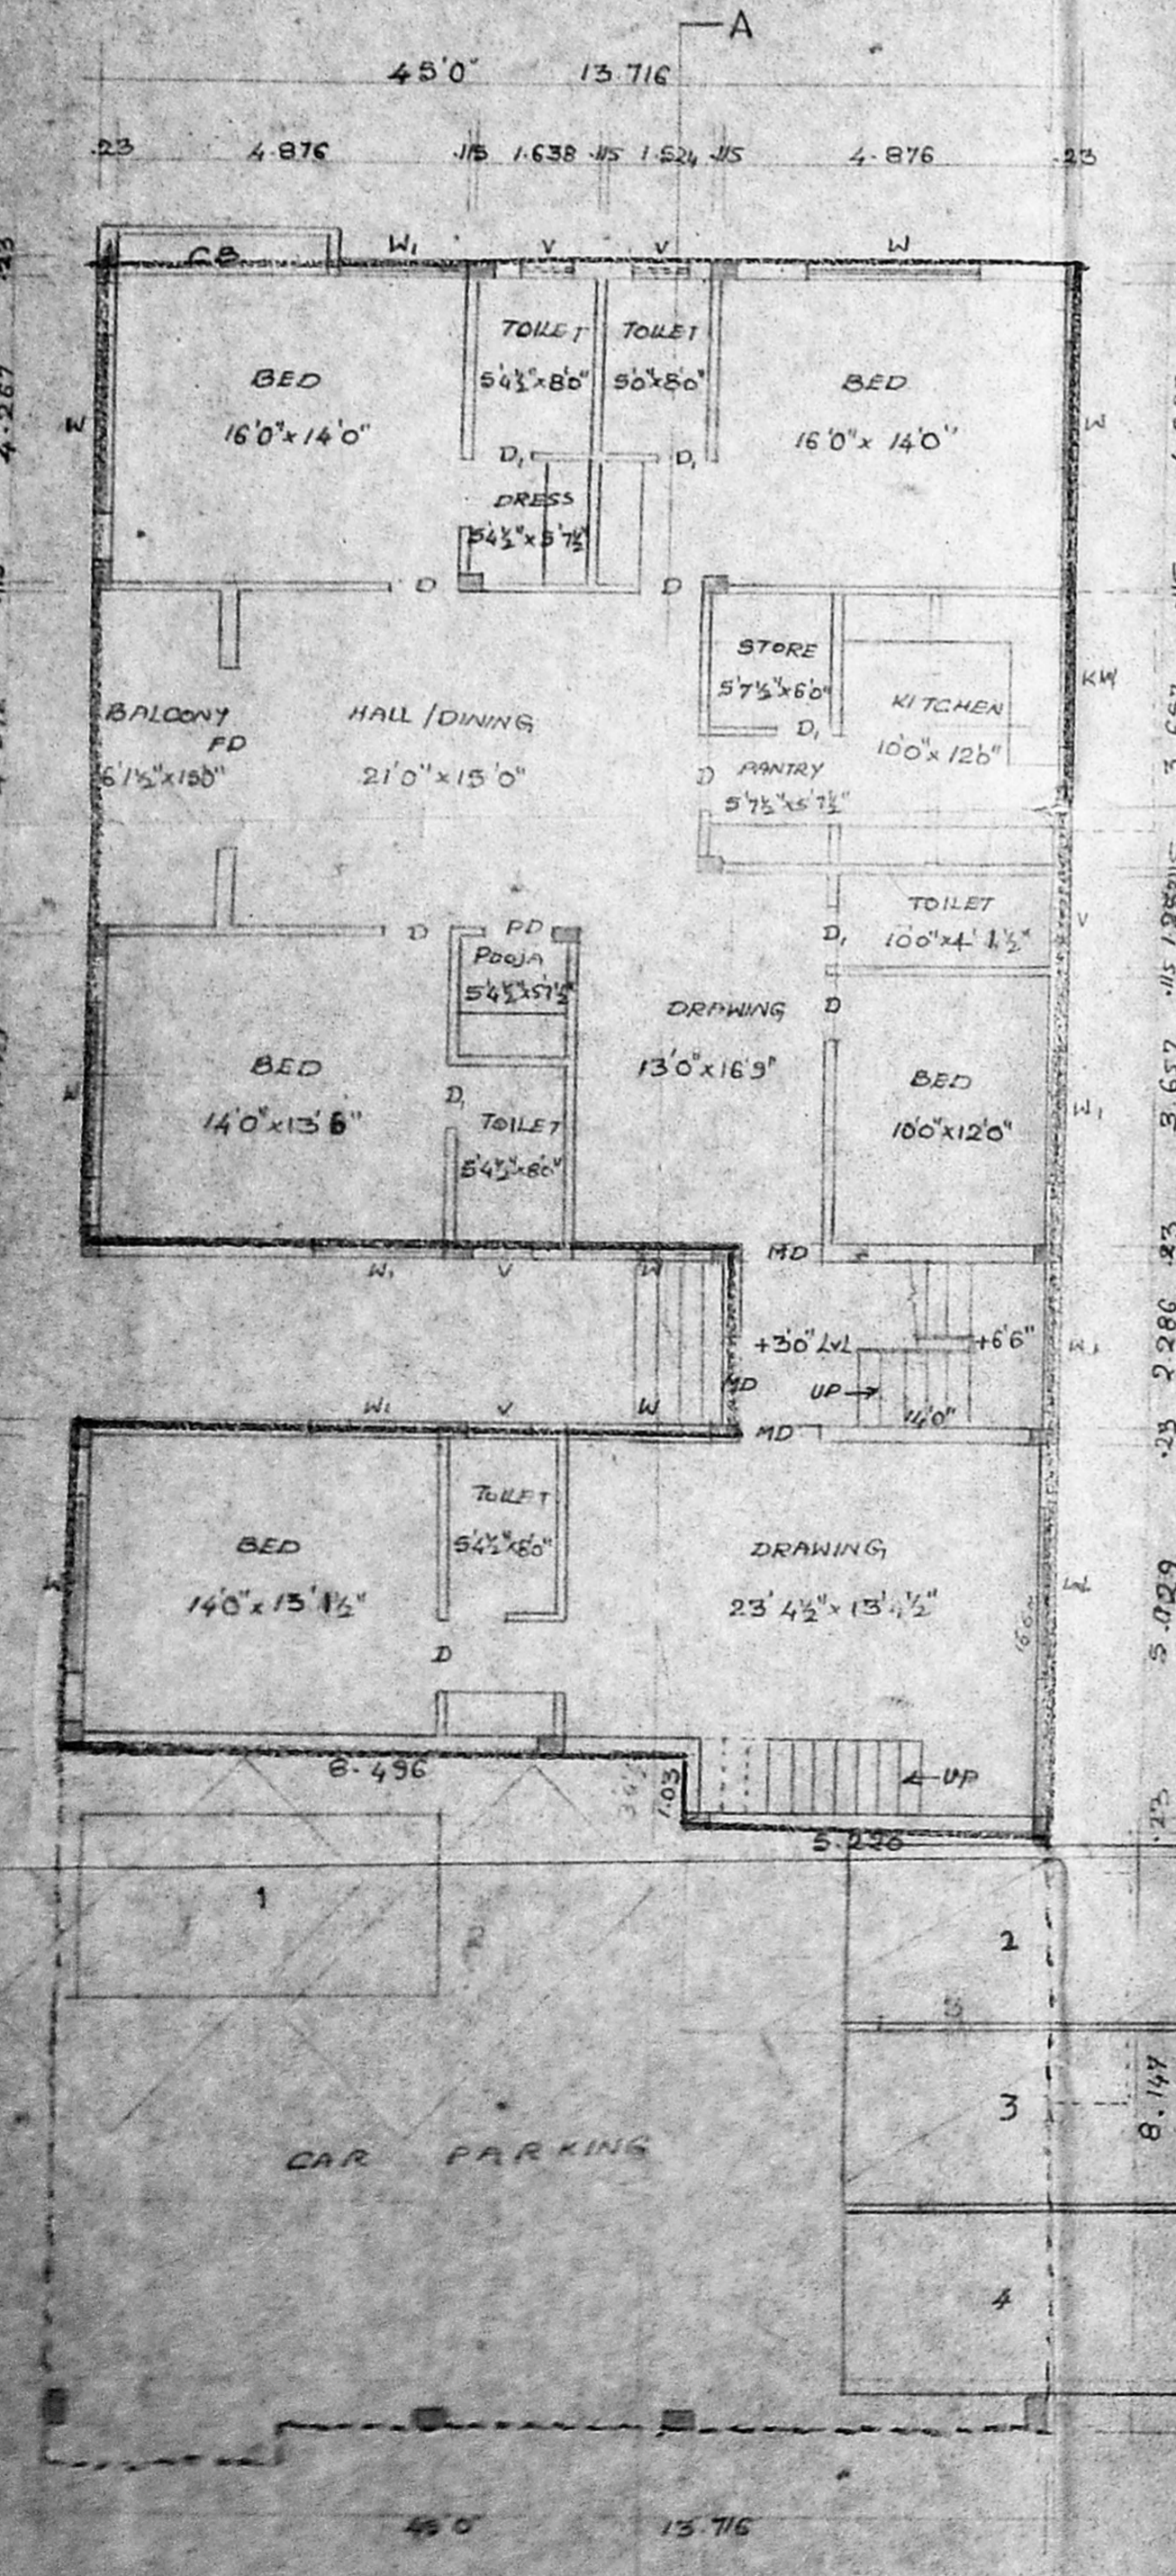


GROUND FLOOR PLAN

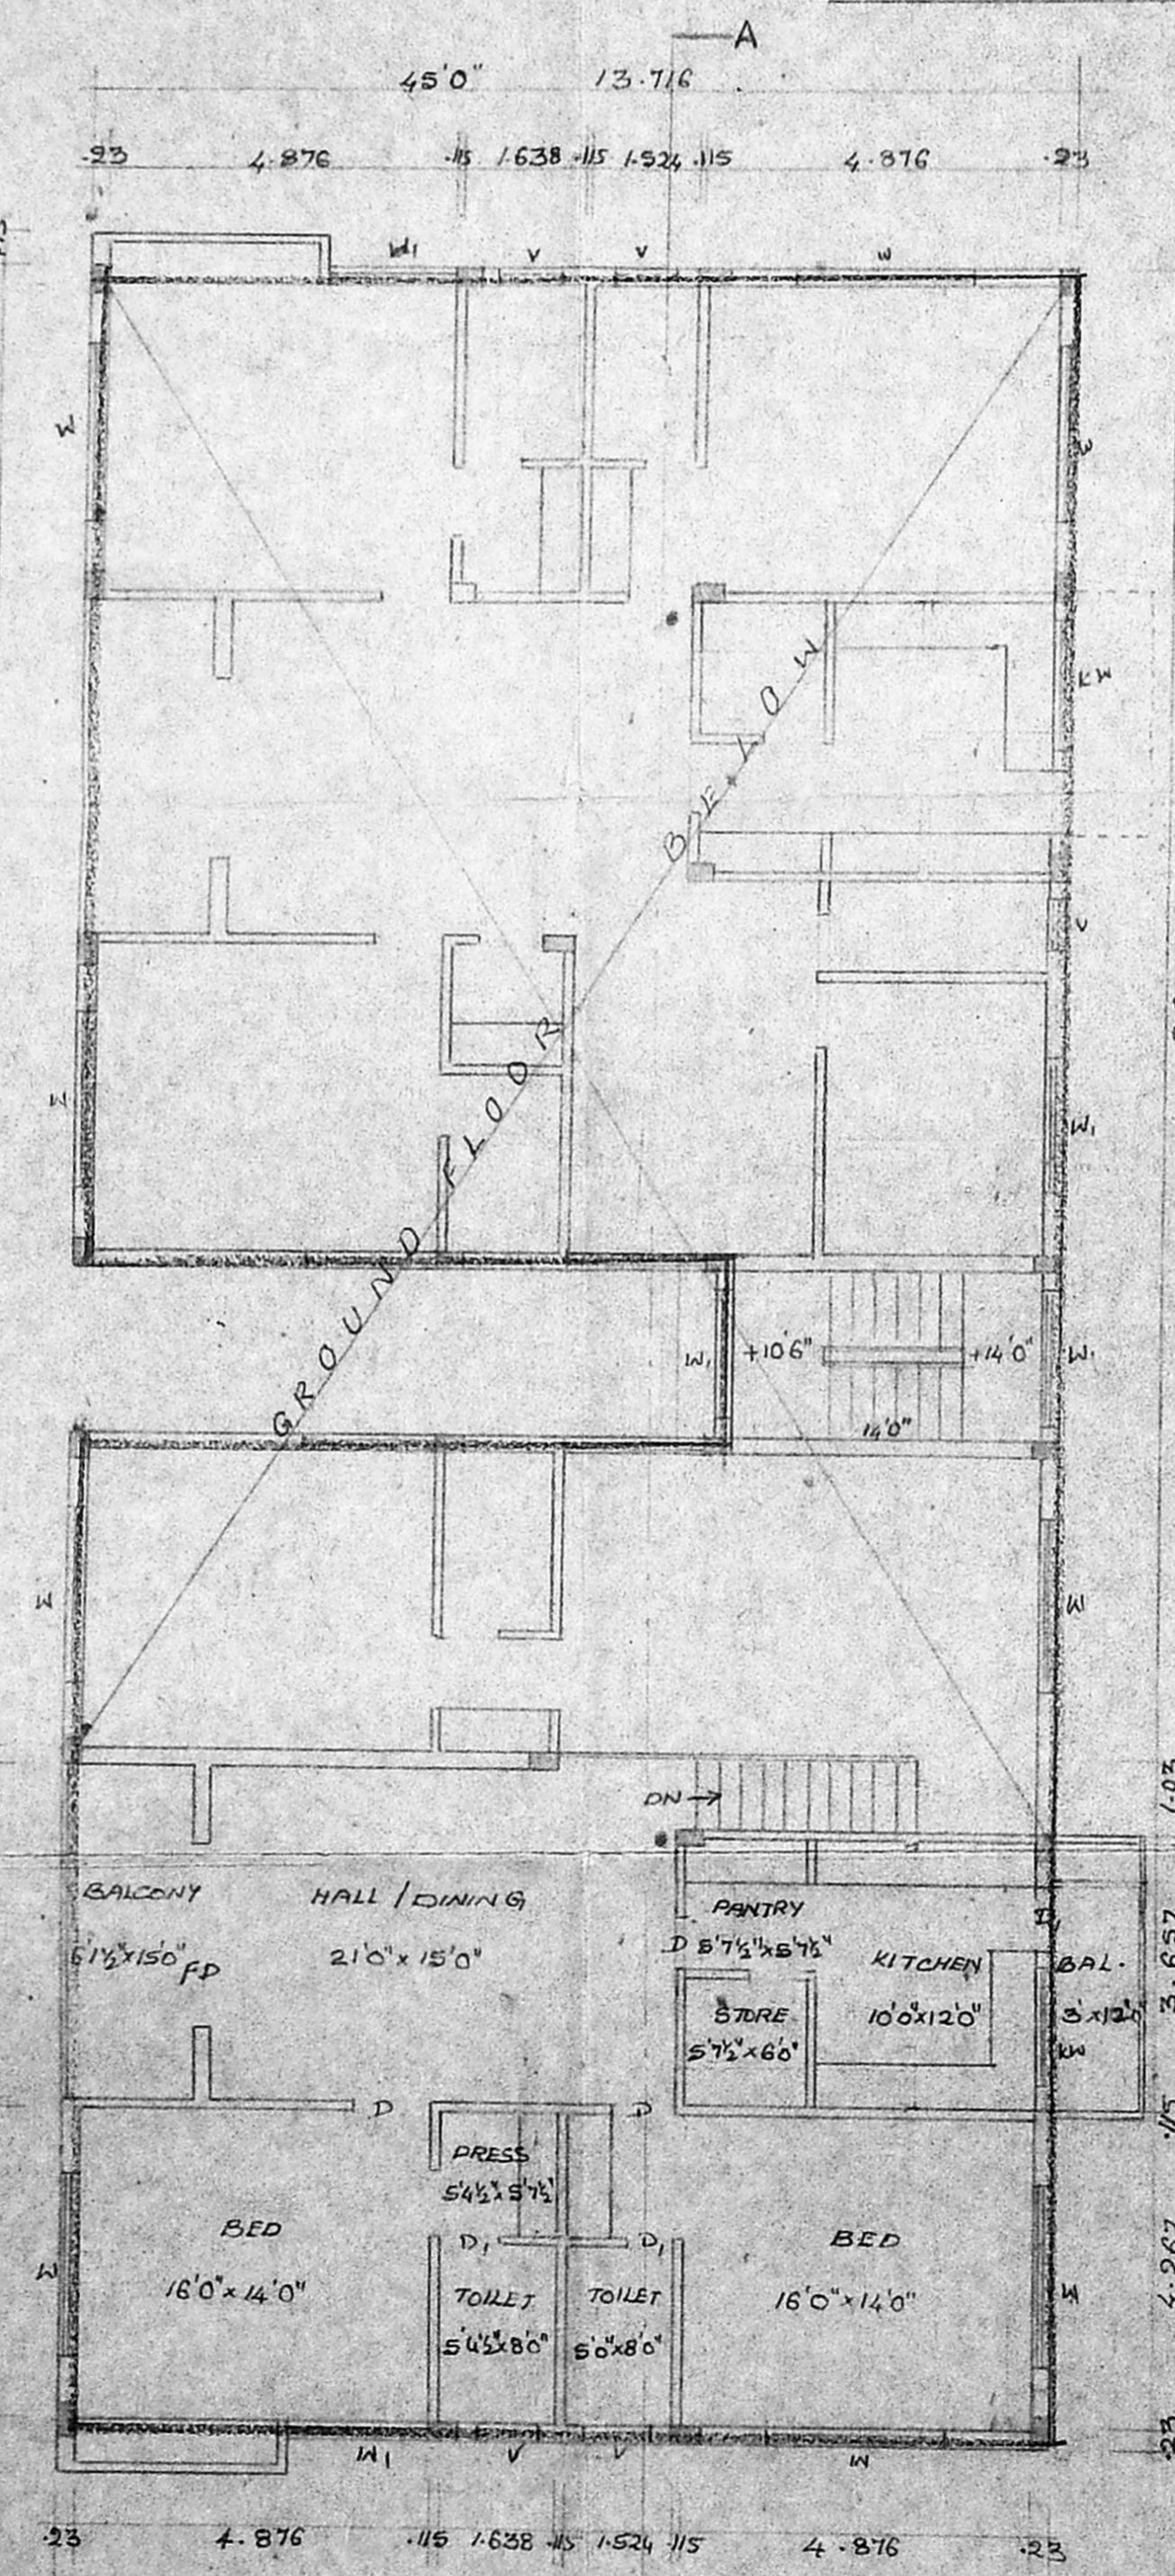




MEZZANINE FLOOR PLAN

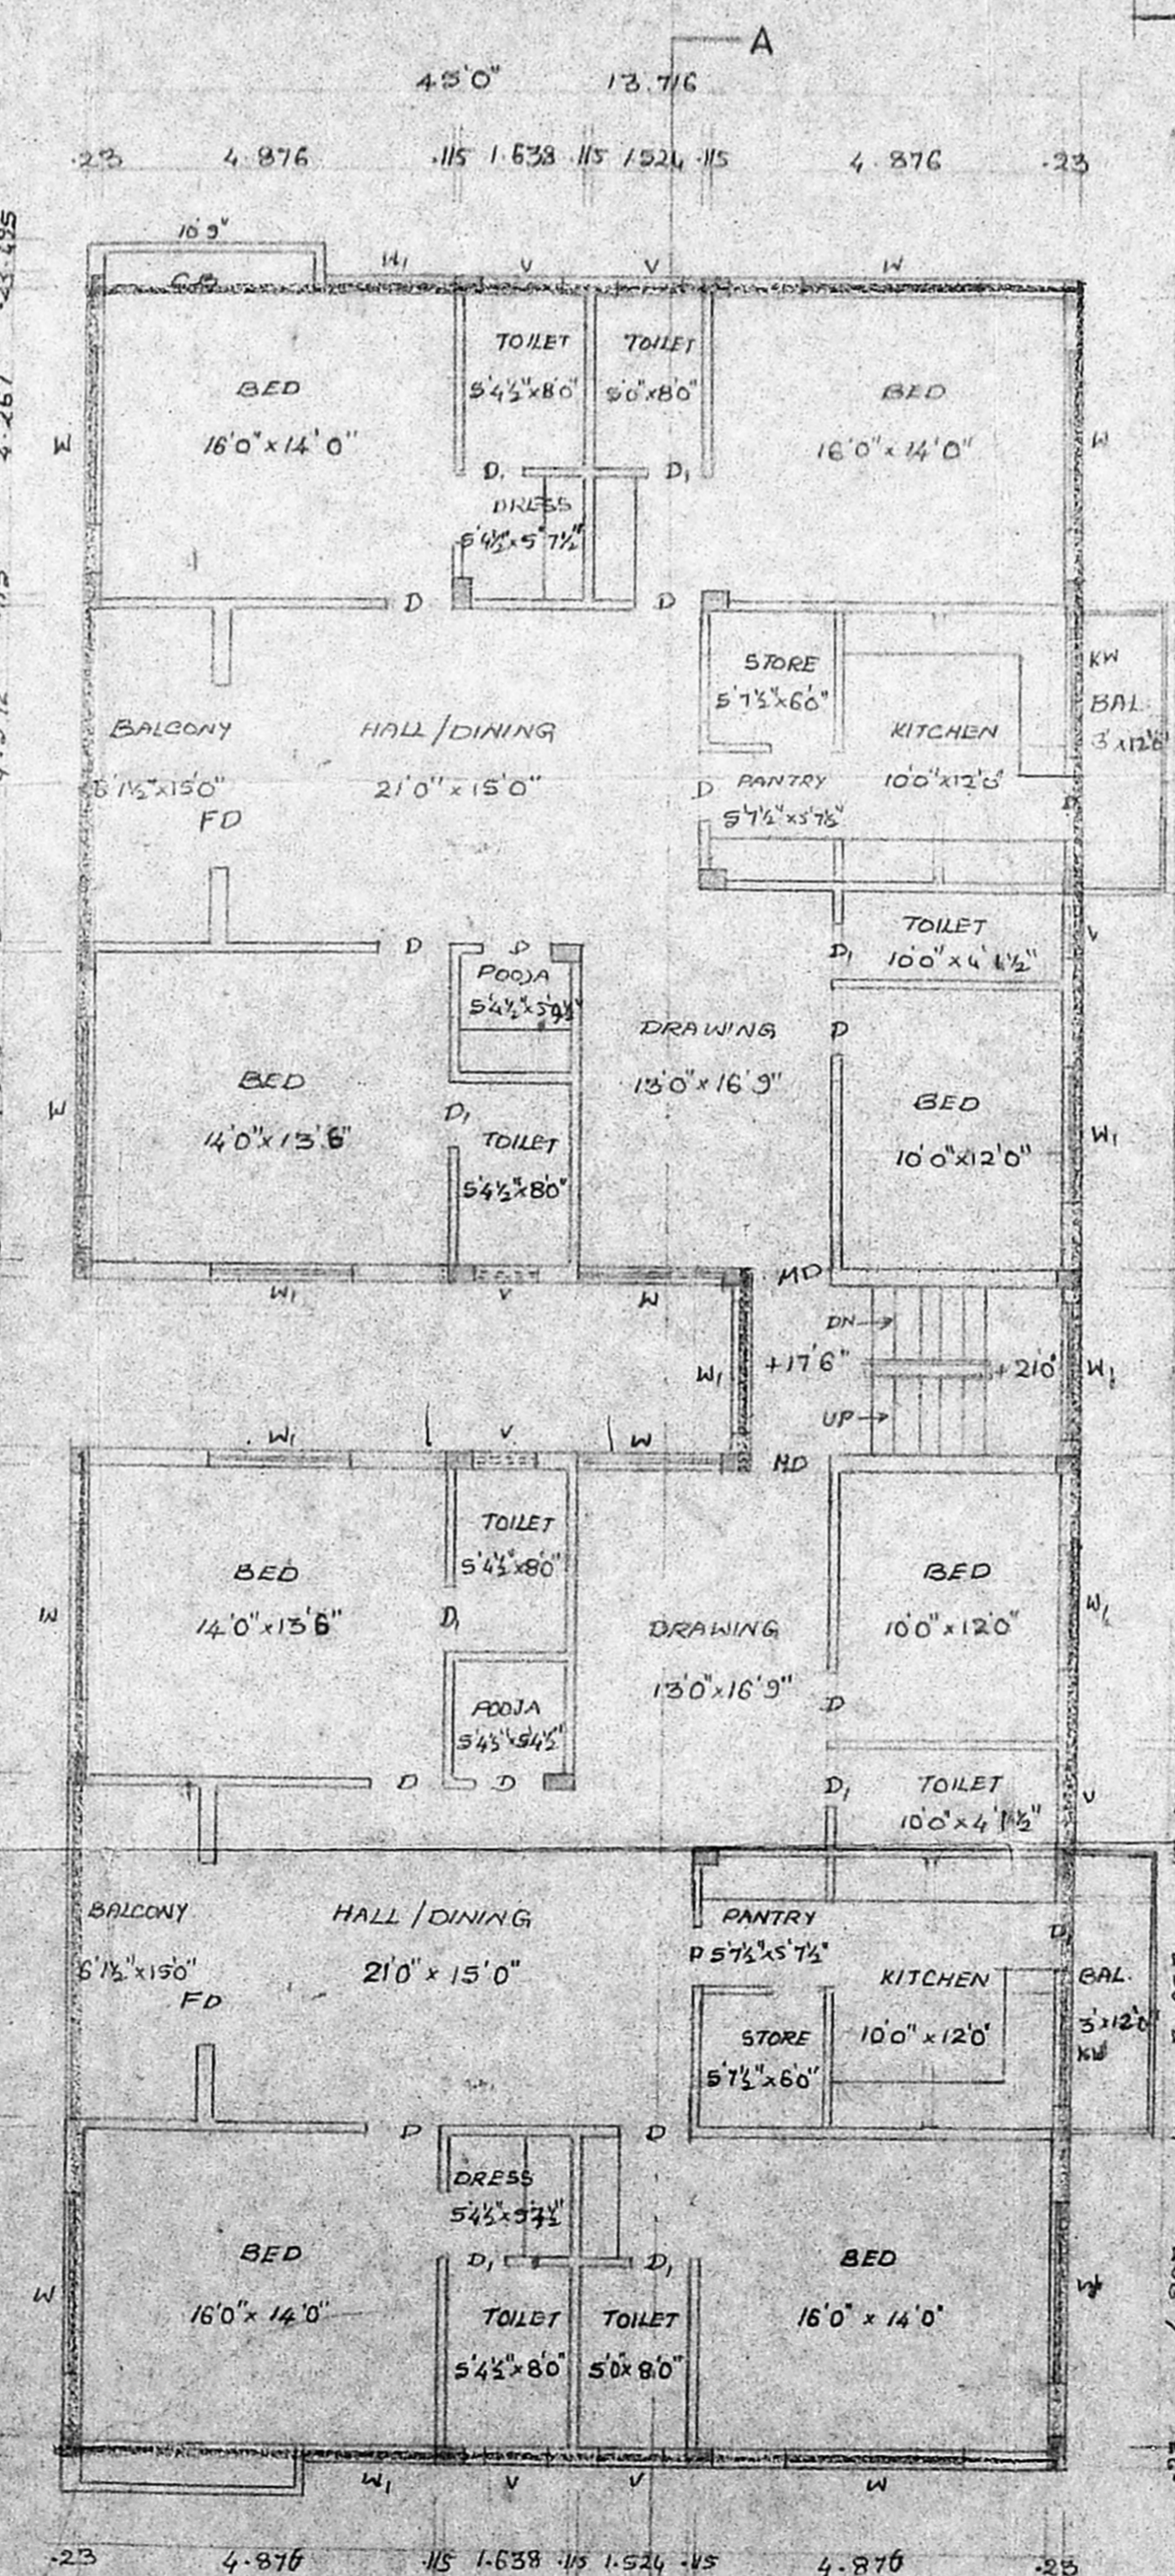

FIRST FLOOR PLAN

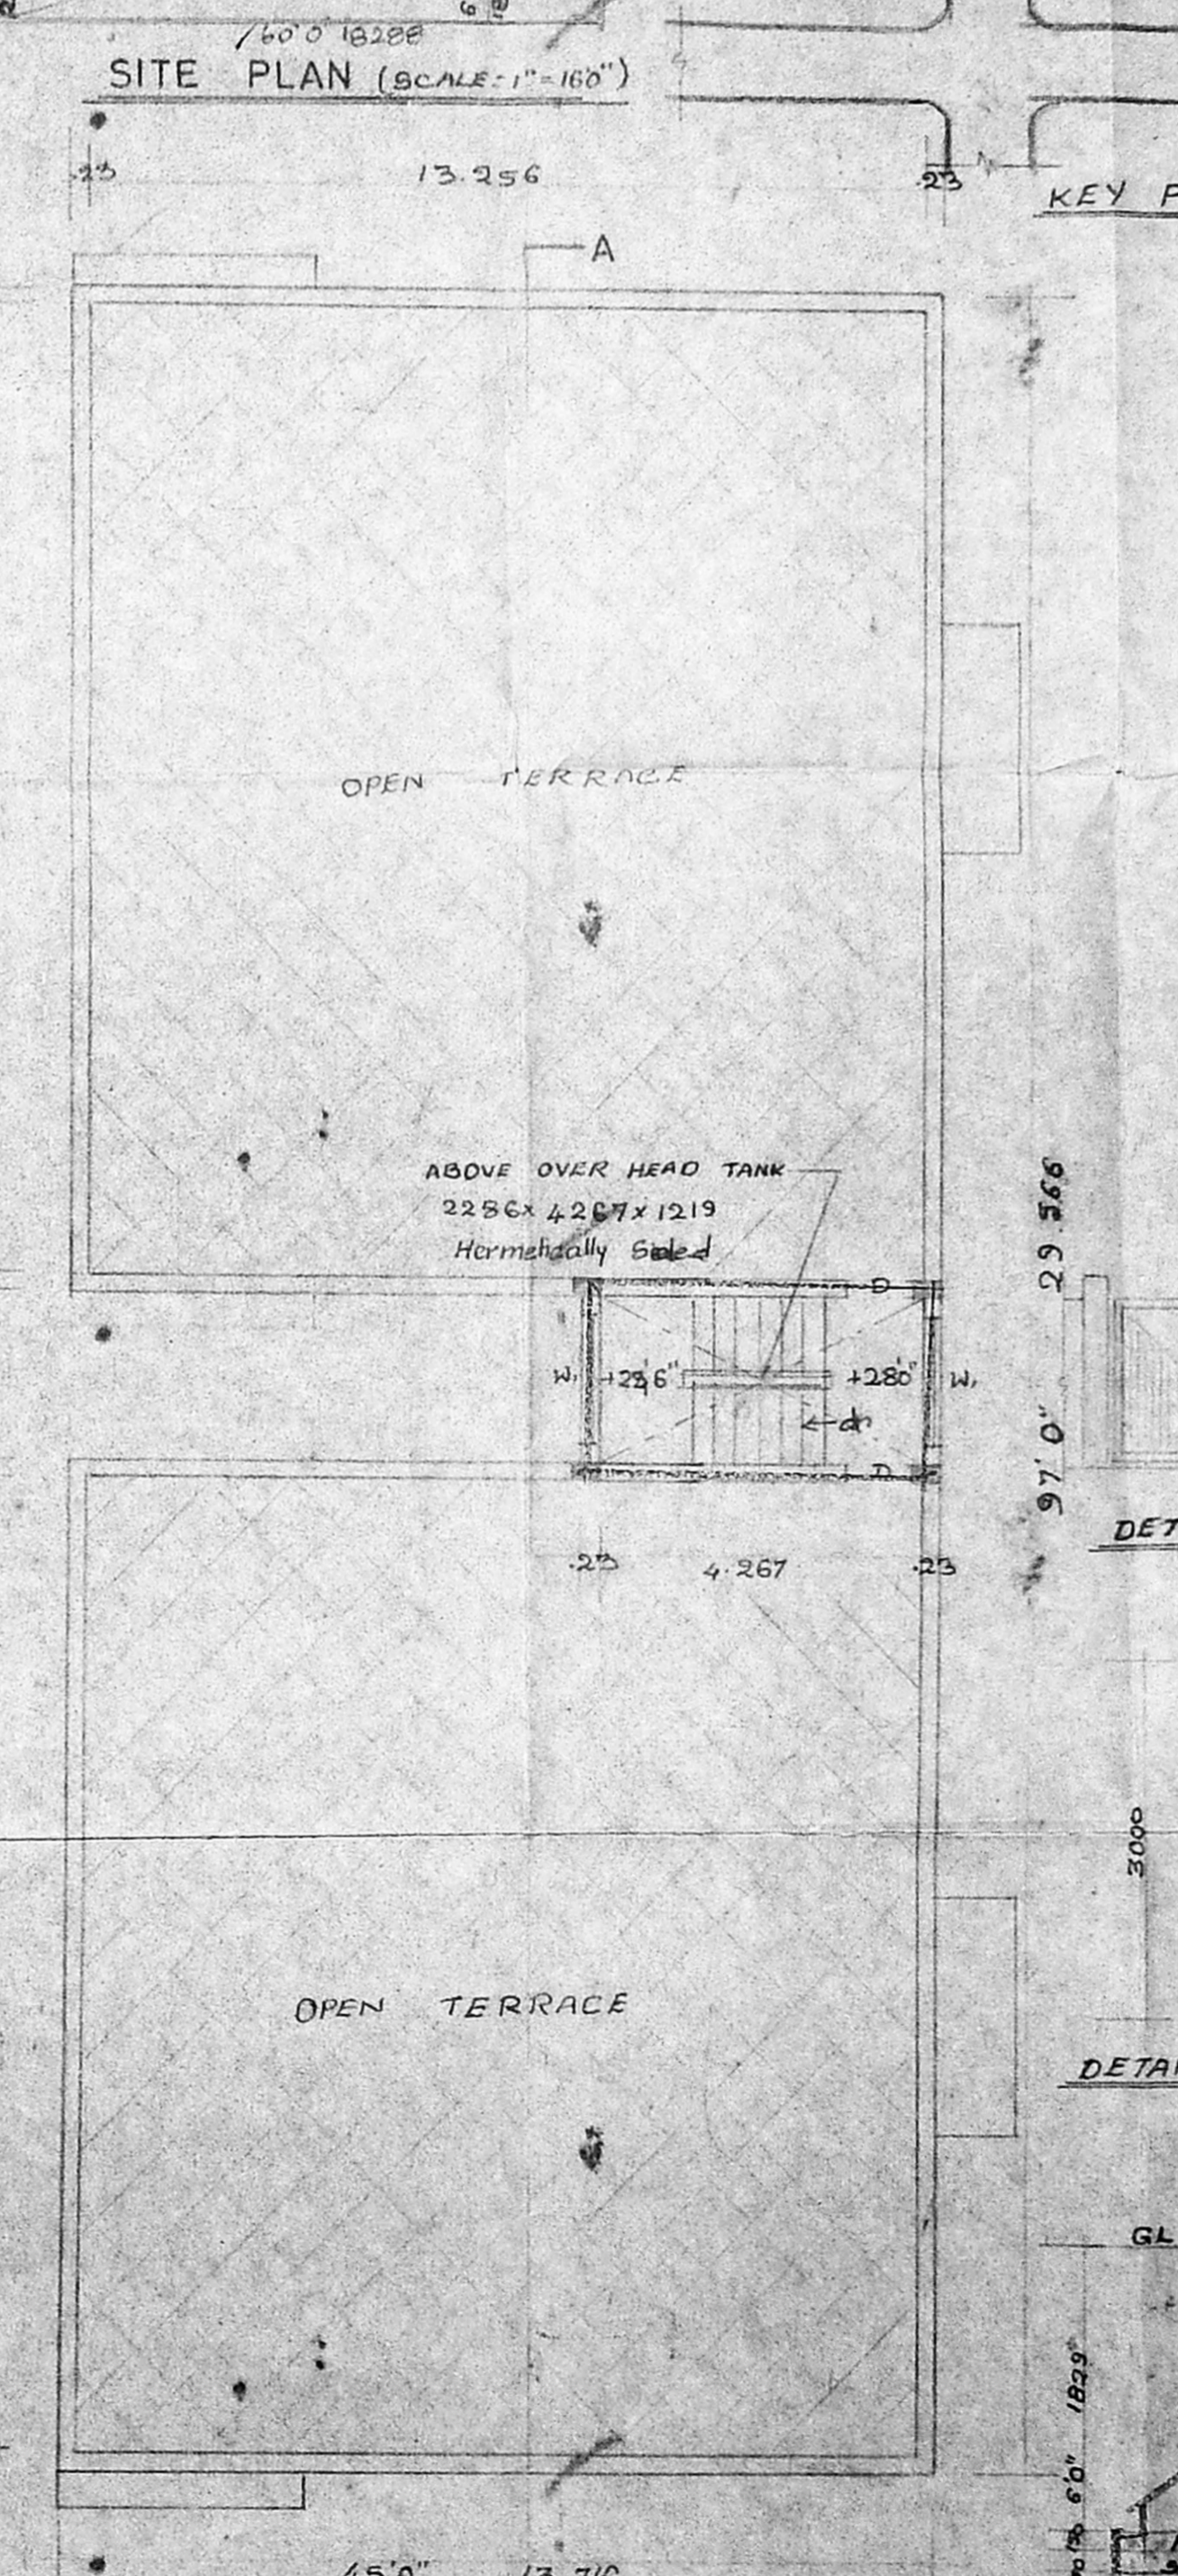

TERRACE FLOOR PLAN

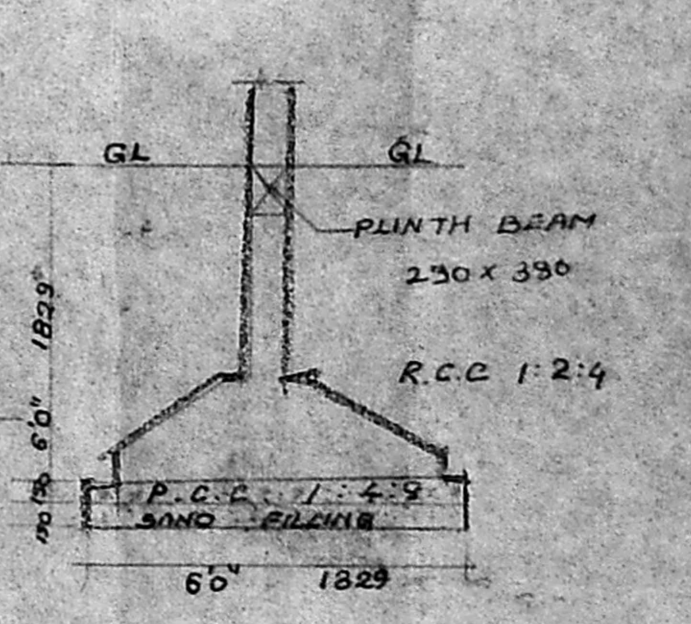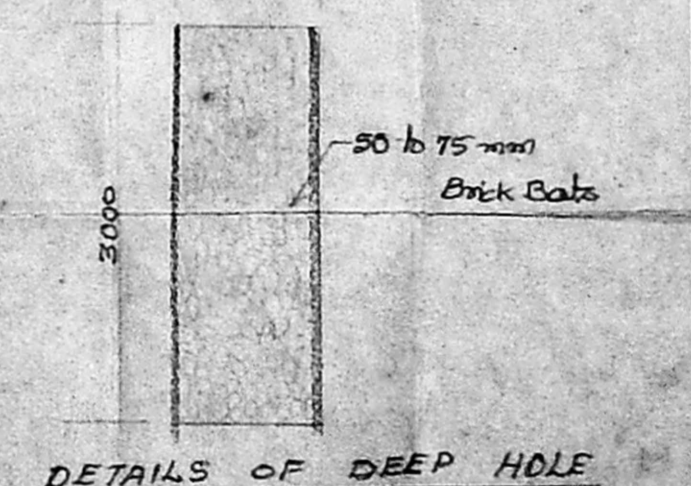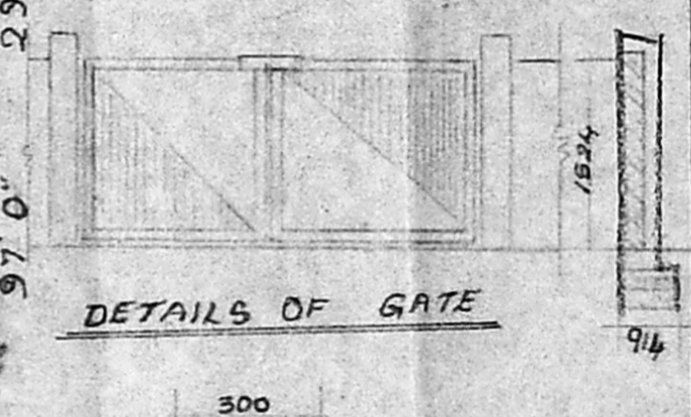

DETAILS OF FOUNDATION

PROPOSED CONSTRUCTIONS AT  
 DOOR NO. 37, COLD NO. 4)  
 VIJAYARAGHAVACHARI ROAD  
 T. NAQAR, DIS. 17, T.S. NO. 4883  
 AND PART OF 4886, BLOCK NO. 114

**SPECIFICATIONS**  
 FOUNDATION: FOUNDATION WITH R.C.C. 1:2:4 OVER P.C.C. AND SAND  
 FLOORING: FLOOR FINISH OVER P.C.C. 1:4:8 AND SAND  
 S. STRUCTURE: BR. WORK IN CM 1:5 PLASTERING WITH CM 1:5  
 ROOF SLAB: B.C.C. ROOF SLAB 1:2:4  
 RO. COURSE: 2 LAYERS OF DRESSED TILES OVER BR. JALDY WITH LM  
 JOINERY: WITH EAST INDIAN TEAK WOOD

**JOINERY**

M.O.	MAIN DOOR	1067 x 2134
D.	DOOR	914 x 2134
D.	DOOR	762 x 2134
W.	WINDOW	2438 x 1372
W.	WINDOW	1829 x 1372
W.	WINDOW	1719 x 1372
K.W.	KIT WINDOW	1829 x 1067
F.D.	FRENCH DOOR	2438 x 2134
V.	VENTILATOR	914 x 610

DRG. COLOR: [Symbol]  
 SITE COLOR: [Symbol]  
 ROAD COLOR: [Symbol]

*C.L.M.* OWNER

	NAME	DATE
DESIGNED BY	VARADARAJAN	
DRAWN BY	MR. S. S. ARE	10.11.94
CHECKED BY		
APPROVED BY		
SCALE	1"=8'-0"	

LICENCED SURVEYOR  
 S. CHOKKALINGAM B.E., M.P.E.  
 L.S. NO. 213  
 CLASS 1 SURVEYOR  
 CORPORATION OF MADRAS

**PROJECTS**  
 N. Anil Senthil  
 SRILUKSA ENTERPRISES  
 74 BAZULLAN ROAD  
 T. NAQAR, DIS. 17  
 CALL 8854962