



ELEVATION

A/16234/130/94  
Dt 5-94  
Planning Permit No. A2/5585/94  
APPROVED  
SUBJECT TO THE CONDITIONS IN THIS OFFICE LETTER.  
No. A2/5585/94 Dt 5-94  
FOR MEMBER SECRETARY  
MADRAS METROPOLITAN  
DEVELOPMENT AUTHORITY  
MADRAS - 600 008.


12/5/94  
12/5/94

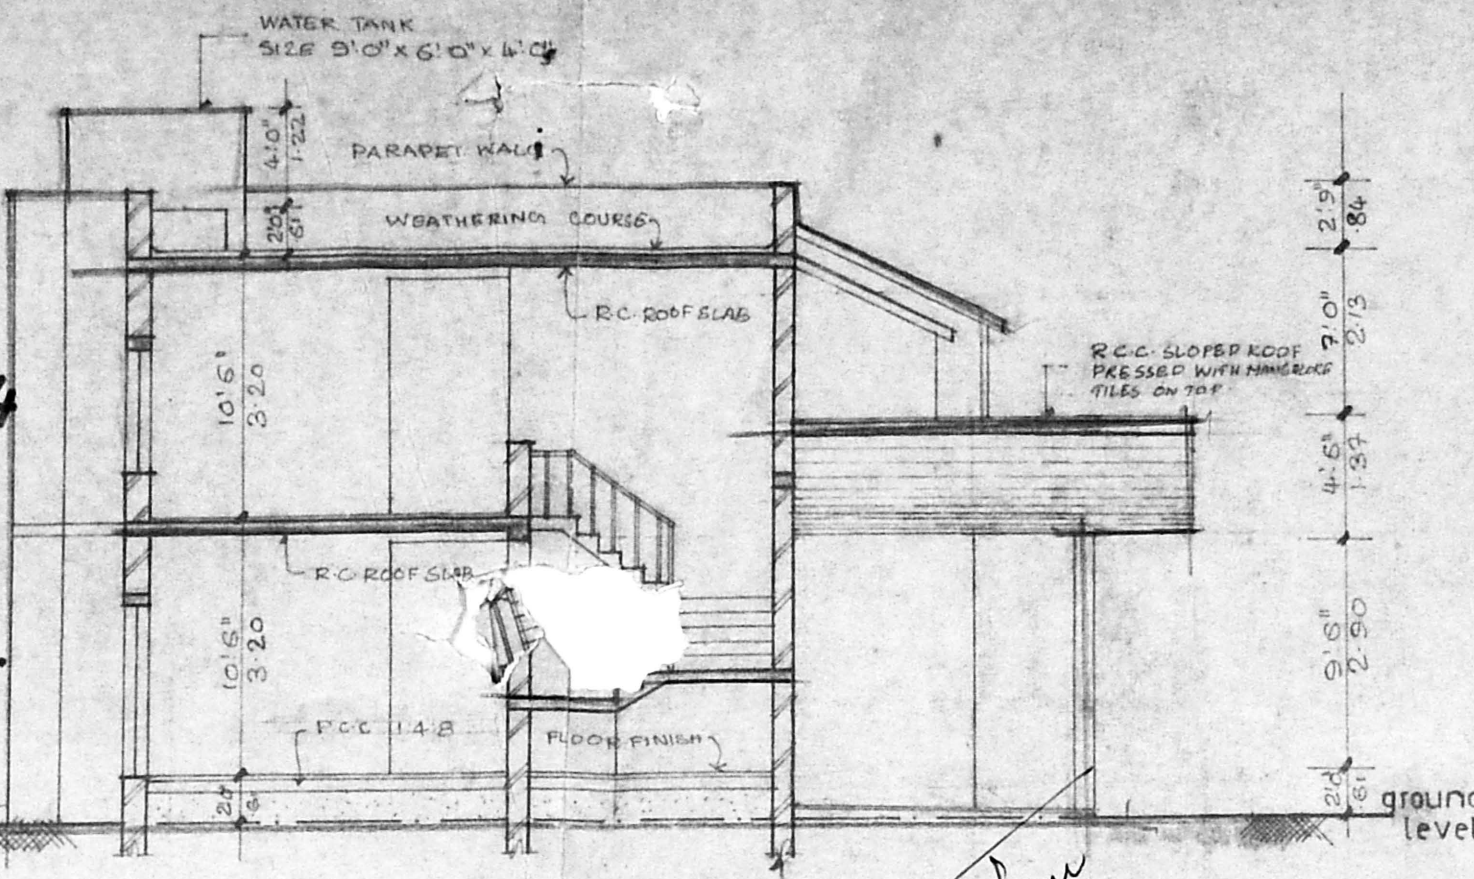


SECTION - XX

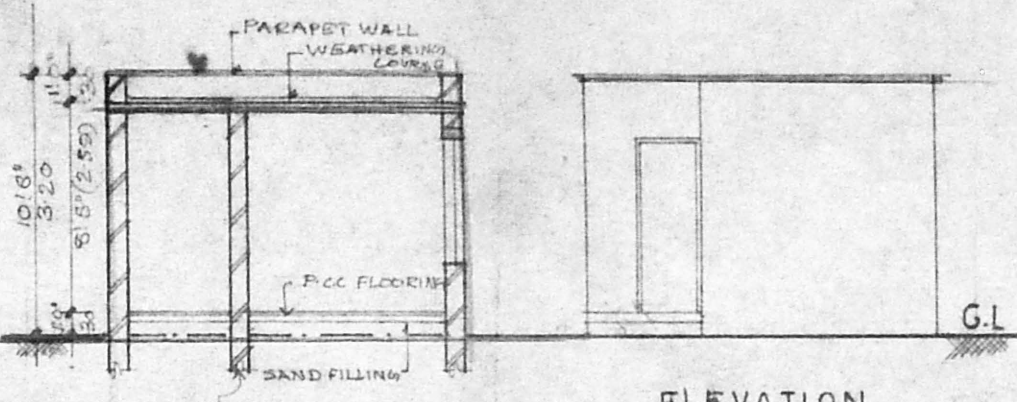


SECTION AA

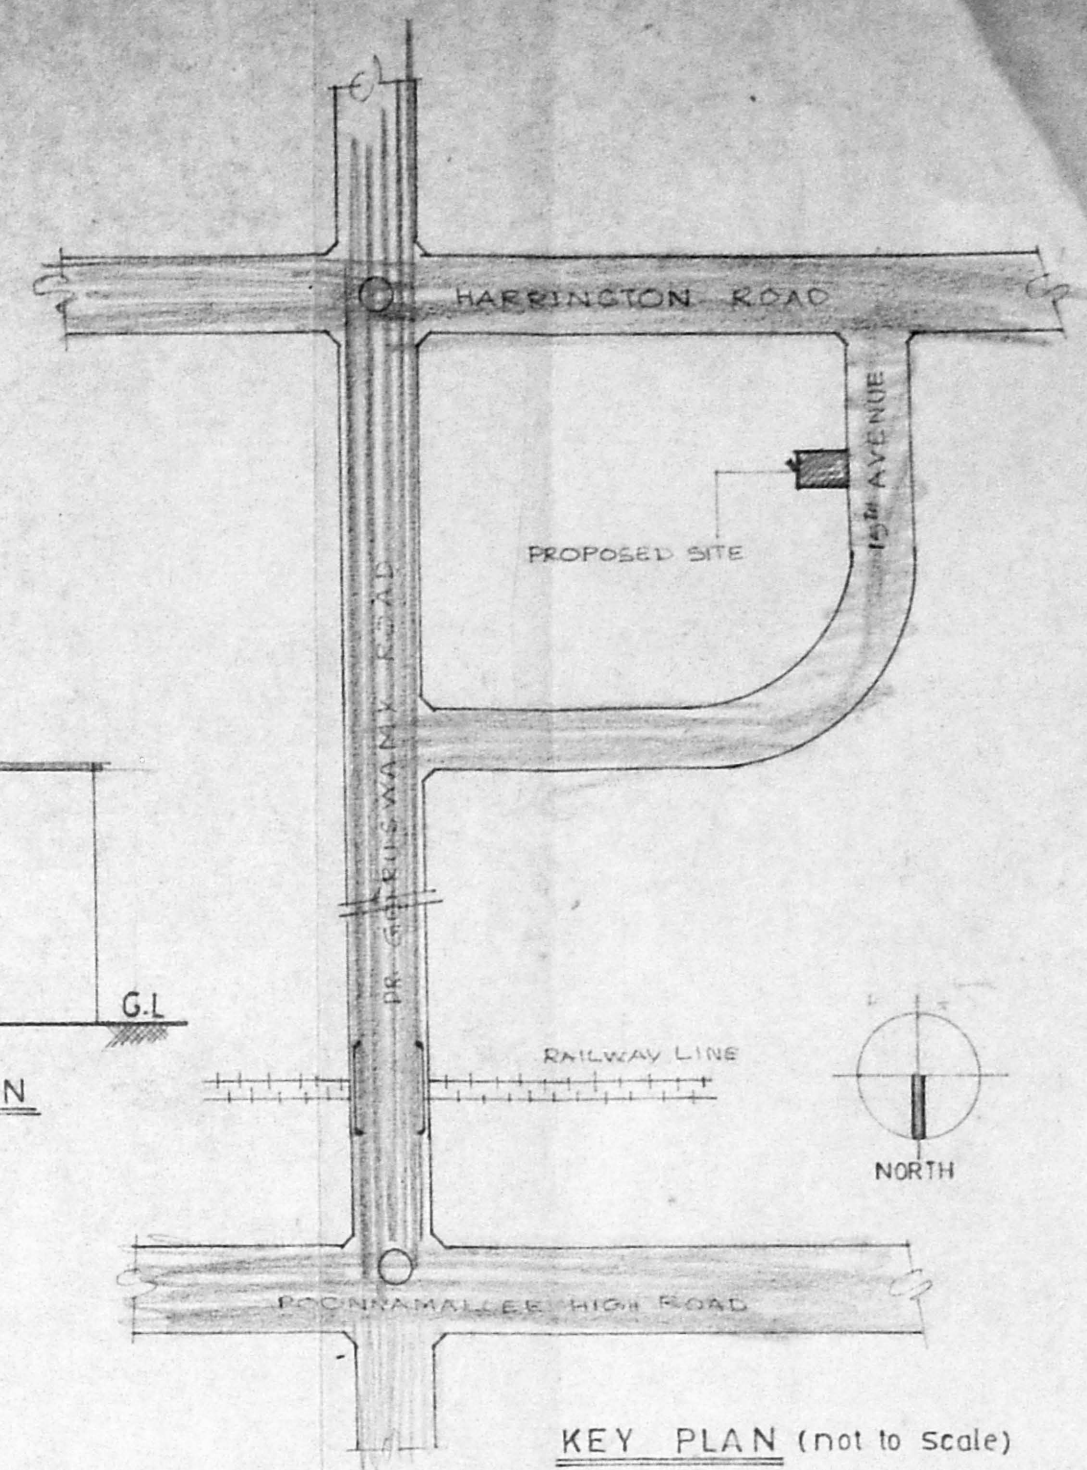


KEY PLAN (not to Scale)

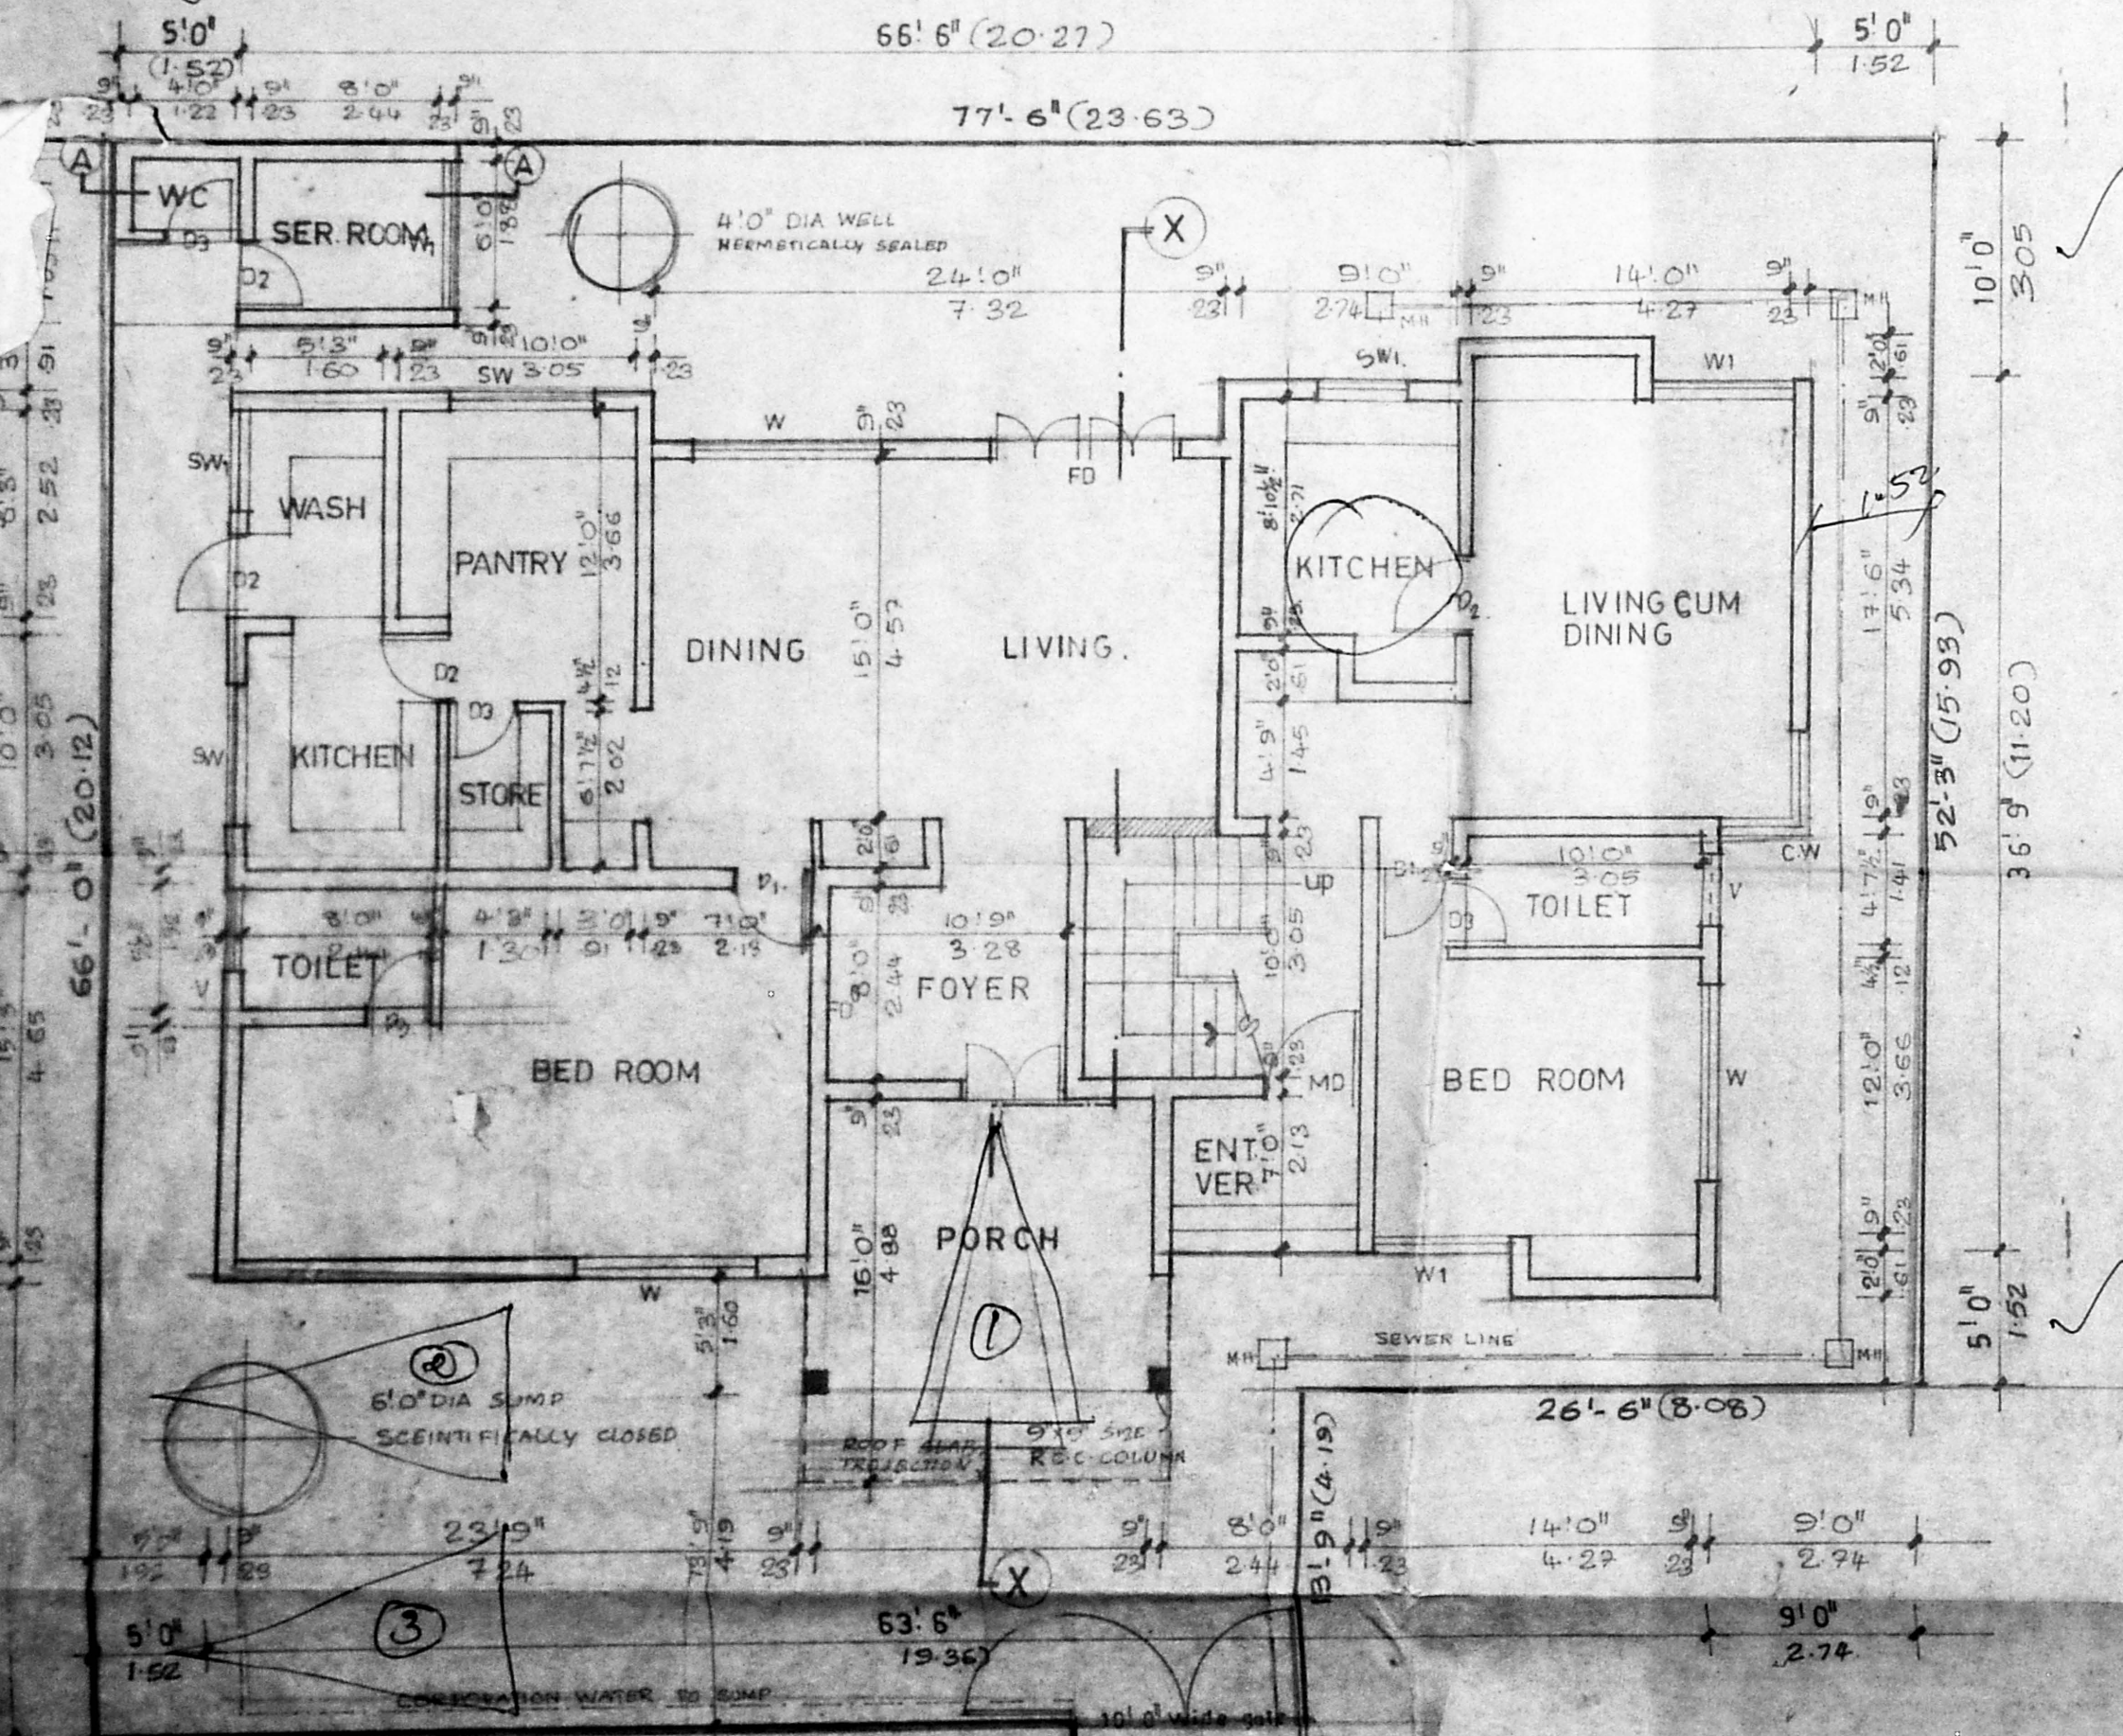


SITE CUM GROUND FLOOR PLAN

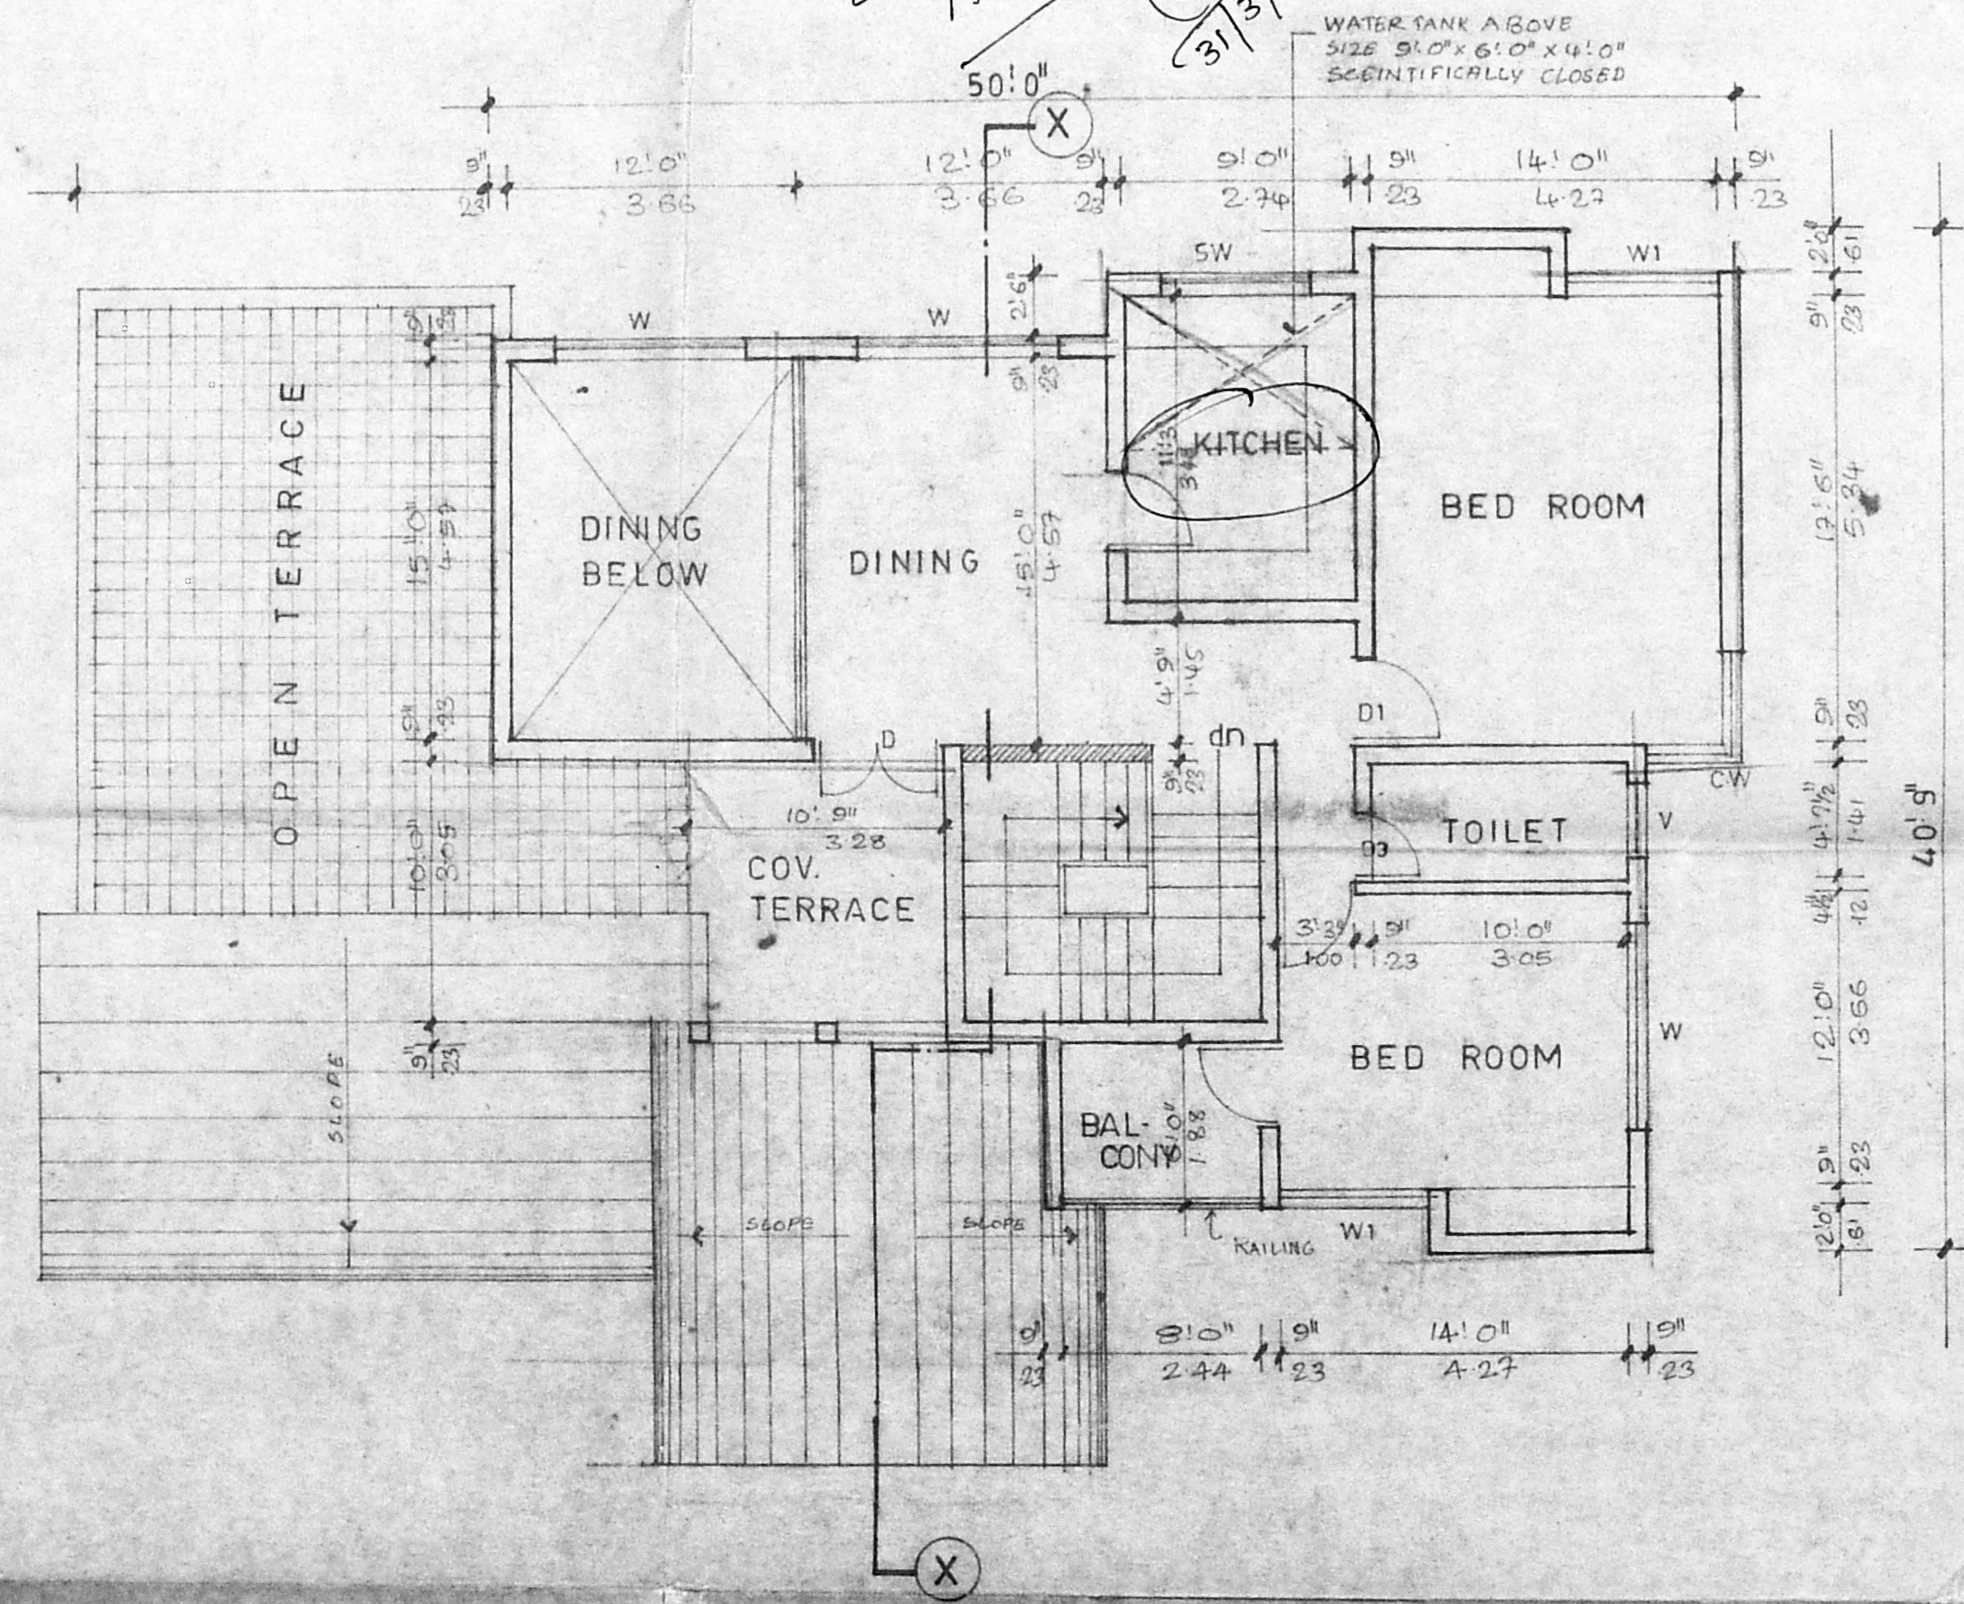


FIRST FLOOR PLAN

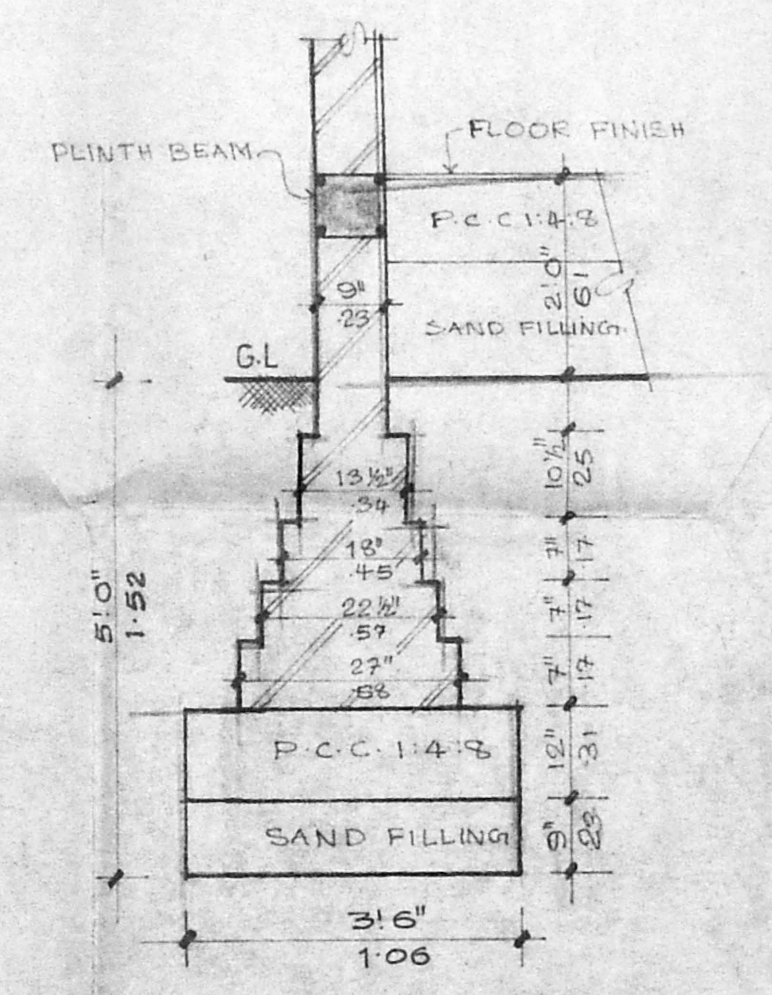


FOUNDATION DETAIL (Scale: 1/2" = 1'0")

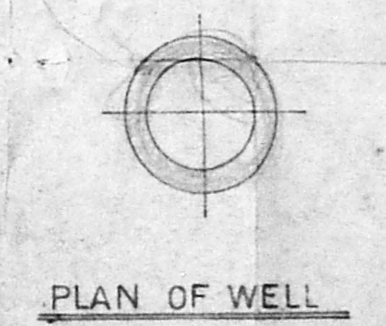

PLAN OF WELL

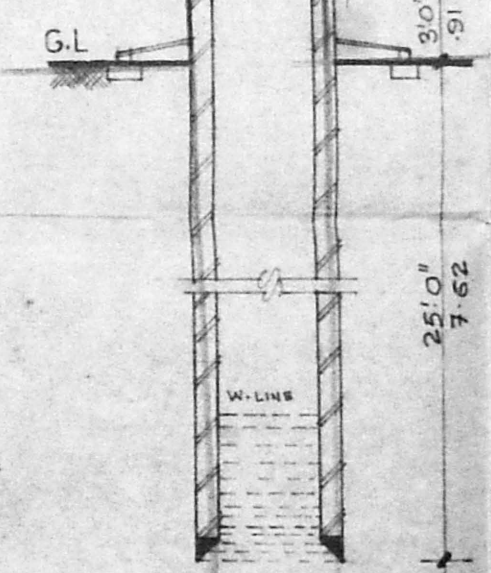

SECTION OF WELL

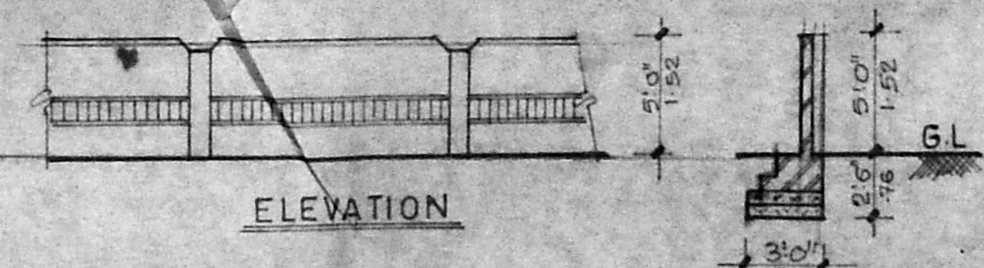

ELEVATION

SECTION BB

PLAN OF COMPOUND WALL

SCHEDULE OF JOINERY		
TYPE	SIZE	DESCRIPTION
MD	4'0" x 7'0"	T.W. MAIN DOOR
D	4'0" x 7'0"	T.W. PANELLED DOOR (DOUBLE LEAF)
D1	3'8" x 7'0"	T.W. PANELLED DOOR
D2	3'0" x 7'0"	DO
D3	2'9" x 7'0"	DO
W	8'0" x 5'0"	T.W. GLAZED WINDOW
W1	6'0" x 5'0"	DO
C/W	8'0" x 5'0"	DO
SW	6'0" x 3'0"	ALU. SLIDING WINDOW
SW1	4'0" x 3'0"	DO
V	4'0" x 2'0"	T.W. GLAZED VENTILATOR

- SPECIFICATION**
- OPEN FOUNDATION
  - SAND FILLING IN BASEMENT
  - P.C.C. 1:4:8 IN BASEMENT AND FLOORING
  - BRICK WORK IN C.M. 1:3 FOR SUPER STRUCTURE
  - R.C.C. COLUMNS AND BEAMS, LINTEL, ROOF SLAB ARE TO BE IN R.C.C. 1:2:4
  - PLASTERING IN C.M. 1:4
  - TWO COATS OF PAINTING OVER ONE COAT OF PRIMER
  - TWO COATS OF COLOURING OVER WHITE WASH
  - WEATHERING COURSE WITH BRICK JELLY IN C.M. WITH TWO COURSE OF FLAT TILES LAID TO SLOPE
  - MOSAIC FLOORING AND GRANOLATHIC FLOORING IN C.M.

AREA STATEMENT		
	sq. ft.	sq. m.
PLOT AREA	4489.27	417.23
GROUND FLOOR AREA	2534.87	235.58
FIRST FLOOR AREA	1365.31	126.95
SER. ROOM & W.C. AREA	106.87	9.93
TOTAL	4007.05	372.40

PROPOSED RESIDENCE FOR  
MRS. RENE GEORGE  
AT HARRINGTON ROAD  
PLOT NO. 9 15<sup>th</sup> AVENUE  
IN S. NO. (360) PART BLOCK NO. 21  
EGMORE VILLAGE  
MADRAS.

COLOUR INDEX	
PROPOSED COLOURED THUS	
ROAD COLOURED THUS	
BOUNDARY COLOURED THUS	

Signature of owner  
*Rene George*  
SCALE 1" = 8'0" (1:100)  
DATE 1-8-94  
JOB NO.  
DRAWN VARGHESE

ARCHITECT  
VERGIS OOMMEN  
B ARCH GD ARCH FIIT  
COUNCIL OF ARCHITECTURE  
CA NO. 76/3126  
THYAGARAJA COMPLEX  
853 POONAMALLEE HIGH ROAD  
MADRAS - 600010