

SCHEDULE OF JOINERY

TYPE	SIZE	DESCRIPTION
MD	2' 3" x 7' 0"	TWO MAIN DOOR
D	2' 0" x 7' 0"	G.W. PANELLED DOOR
D <sub>1</sub>	2' 0" x 7' 0"	DOOR
W	6' 0" x 4' 6"	ALUMINIZED WINDOW
W <sub>1</sub>	4' 0" x 4' 6"	DOOR
W <sub>2</sub>	2' 0" x 7' 0"	DOOR
V	2' 0" x 7' 0"	ALUMINIZED VENTILATOR
FD	2' 0" x 7' 0"	G.W. FRENCH DOOR

AP. dt 18/7/94  
A2/7002/94

SPECIFICATION

- FOUNDATION IN BRICK WORK
- RCC PLINTH BEAM, LINTEL, SUNSHADE, ROOF SLAB ETC TO BE IN C.M. 1:2:4
- BACK WORK IN BASEMENT, SUPERSTRUCTURE AND PARAPET WALL ETC TO BE IN C.M. 1:3:5
- MOSAIC FLOORING IN C.M. 1:3
- PLASTERING OF WALLS IN C.M. 1:3:5
- TWO COATS COLOUR AND WHITE WASH
- ALL DOORS ARE IN COUNTRY WOOD AND WINDOWS ARE ALUMINIZED WINDOW
- TWO COATS OF PAINT OVER ONE COAT OF PRIMER
- WEATHERING COURSE IN C.M. AND TWO COATS OF RAT TILES LAID TO SLIP
- ALL DIMENSIONS ARE CONVERTED INTO FEET TO M.M.

AREA STATEMENT

	SA. FT.	SQ. M.
GROUND FLOOR AREA	1465	136.09
FIRST FLOOR AREA	1677	155.75
TOTAL AREA	3142	291.85
PLOT AREA	2370 SQ. FT.	220.17 SQ. M.
PLOT COVERAGE	0.131	F.S.I. 1:3

COLOR INDEX

- PROPOSED SHOWN THUS: [Symbol]
- BOUNDARY SHOWN THUS: [Symbol]
- ROAD SHOWN THUS: [Symbol]

REVISED PLAN SHOWING THE BUILDING FOR M/S. AGNIESTATES & FOUNDATION PRIVATE LIMITED.  
AT PLOT NO: 16, RAJATI AVENUE, VALSARAYANKAM, MADRAS.  
S. NO: 125 & 126  
LAYOUT NO: LADM/DAP/T2/70

SCALE: 1" = 8'0" DATE:

PREVIOUS SANCTION NUMBER: 71/92, DPA/24/92 DATE: 20.12.92

OWNERS SIGNATURE


4831555  
A. ARUNACHALAM, D.C.E.  
CORPORATION LICENSED SURVEYOR.  
LICENSED SURVEYOR

OFFICE:  
CHANDRAN & ASSOCIATES  
ARCHITECTS AND ENGINEERS  
NO. 4, 84TH STREET,  
PANDY NAGAR,  
MADRAS - 600 088


Planning Permit No. A/16311/267/74

**APPROVED**  
SUBJECT TO THE CONDITIONS IN THIS OFFICE LETTER.  
No. A-2/7002/94 dt 2-7-94  
FOR MEMBER SECRETARY  
MADRAS MUNICIPAL  
DEVELOPMENT AUTHORITY  
MADRAS - 600 003


ELEVATION

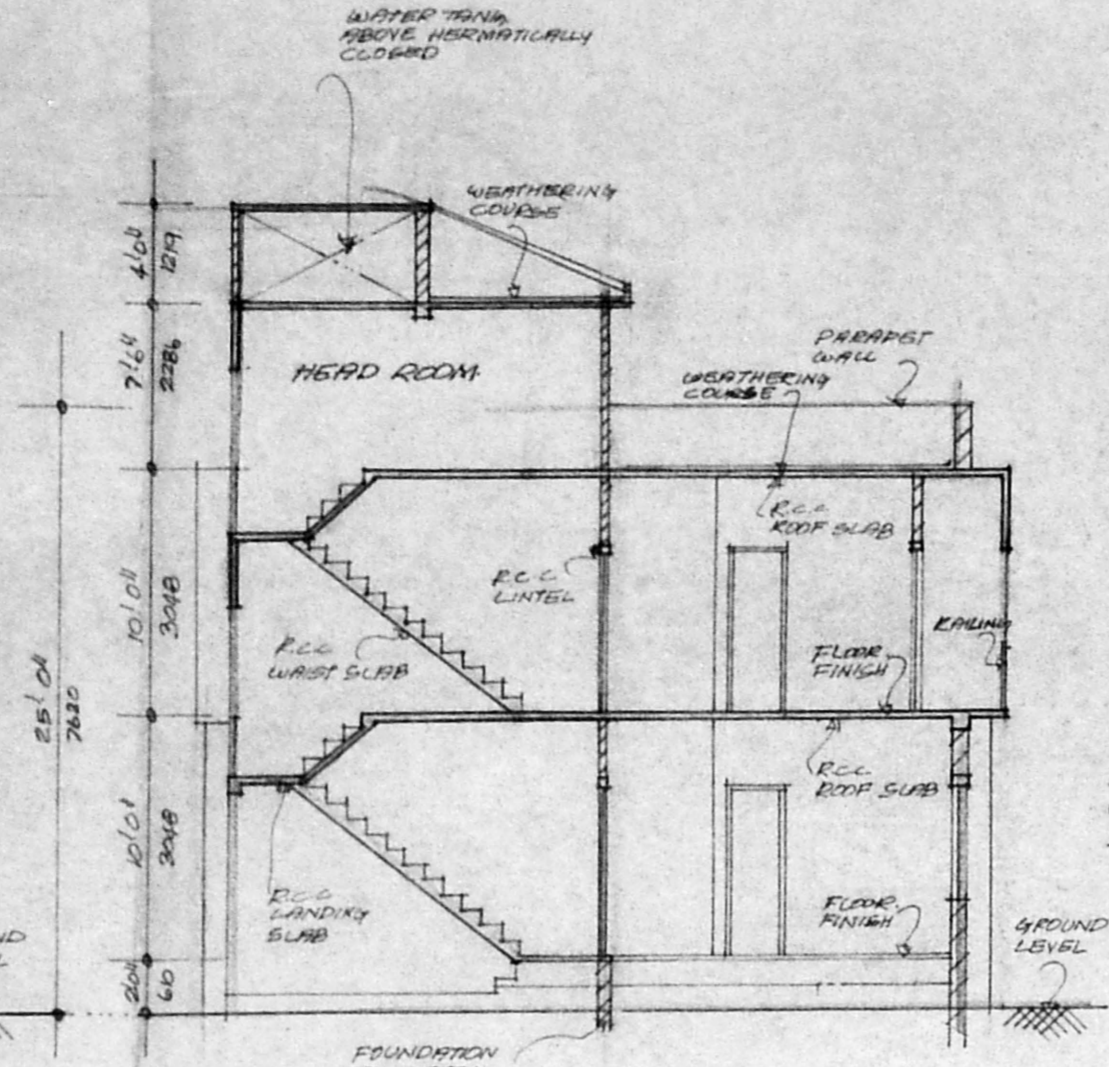


SECTION (X-X)

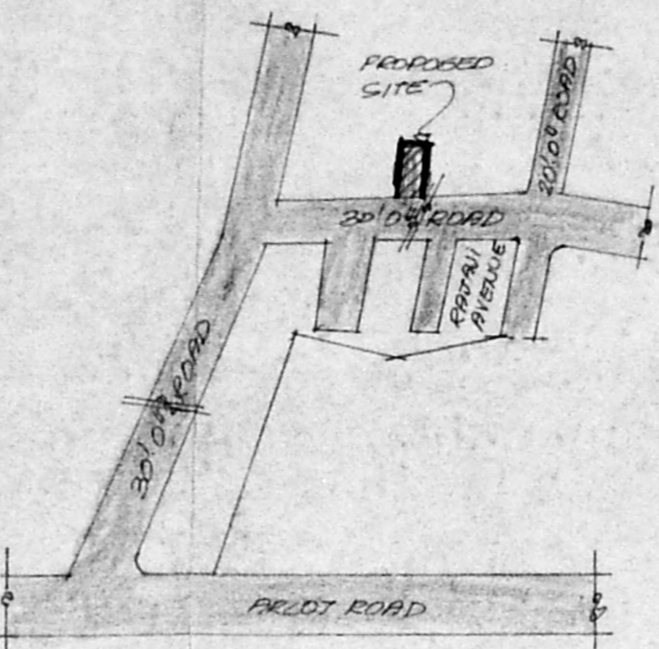


KEY PLAN (NOT TO SCALE)

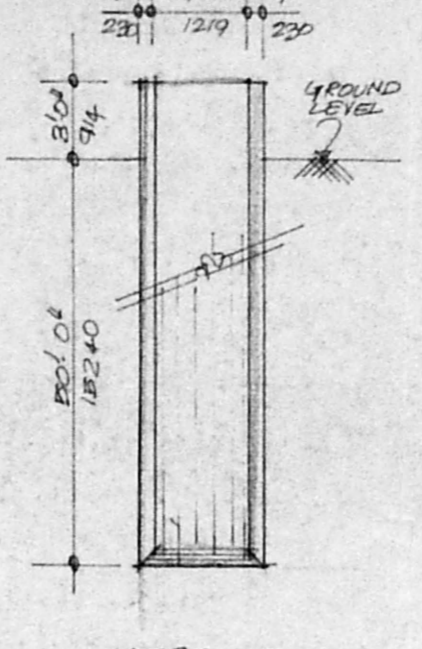


CROSS SECTION THROUGH WELL

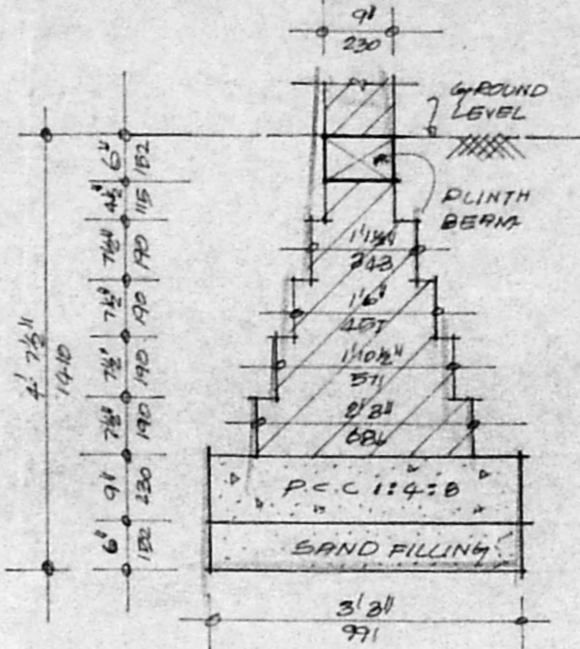


FOUNDATION DETAILS

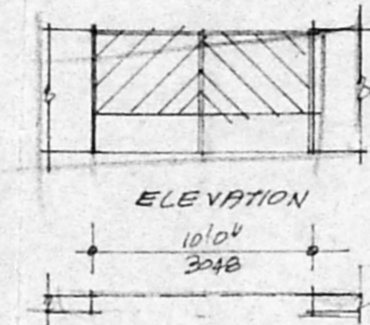


ELEVATION

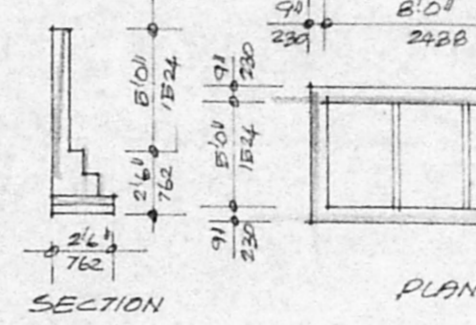


PLAN COMPOUND WALL DETAILS

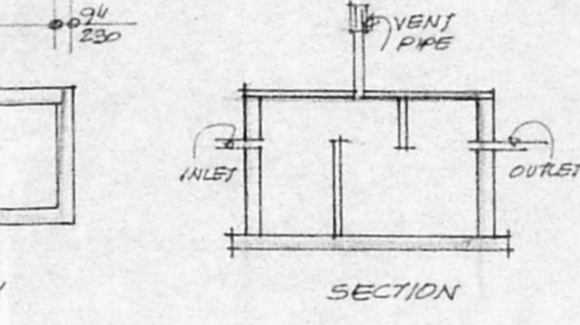


SECTION SETIC TANK DETAILS

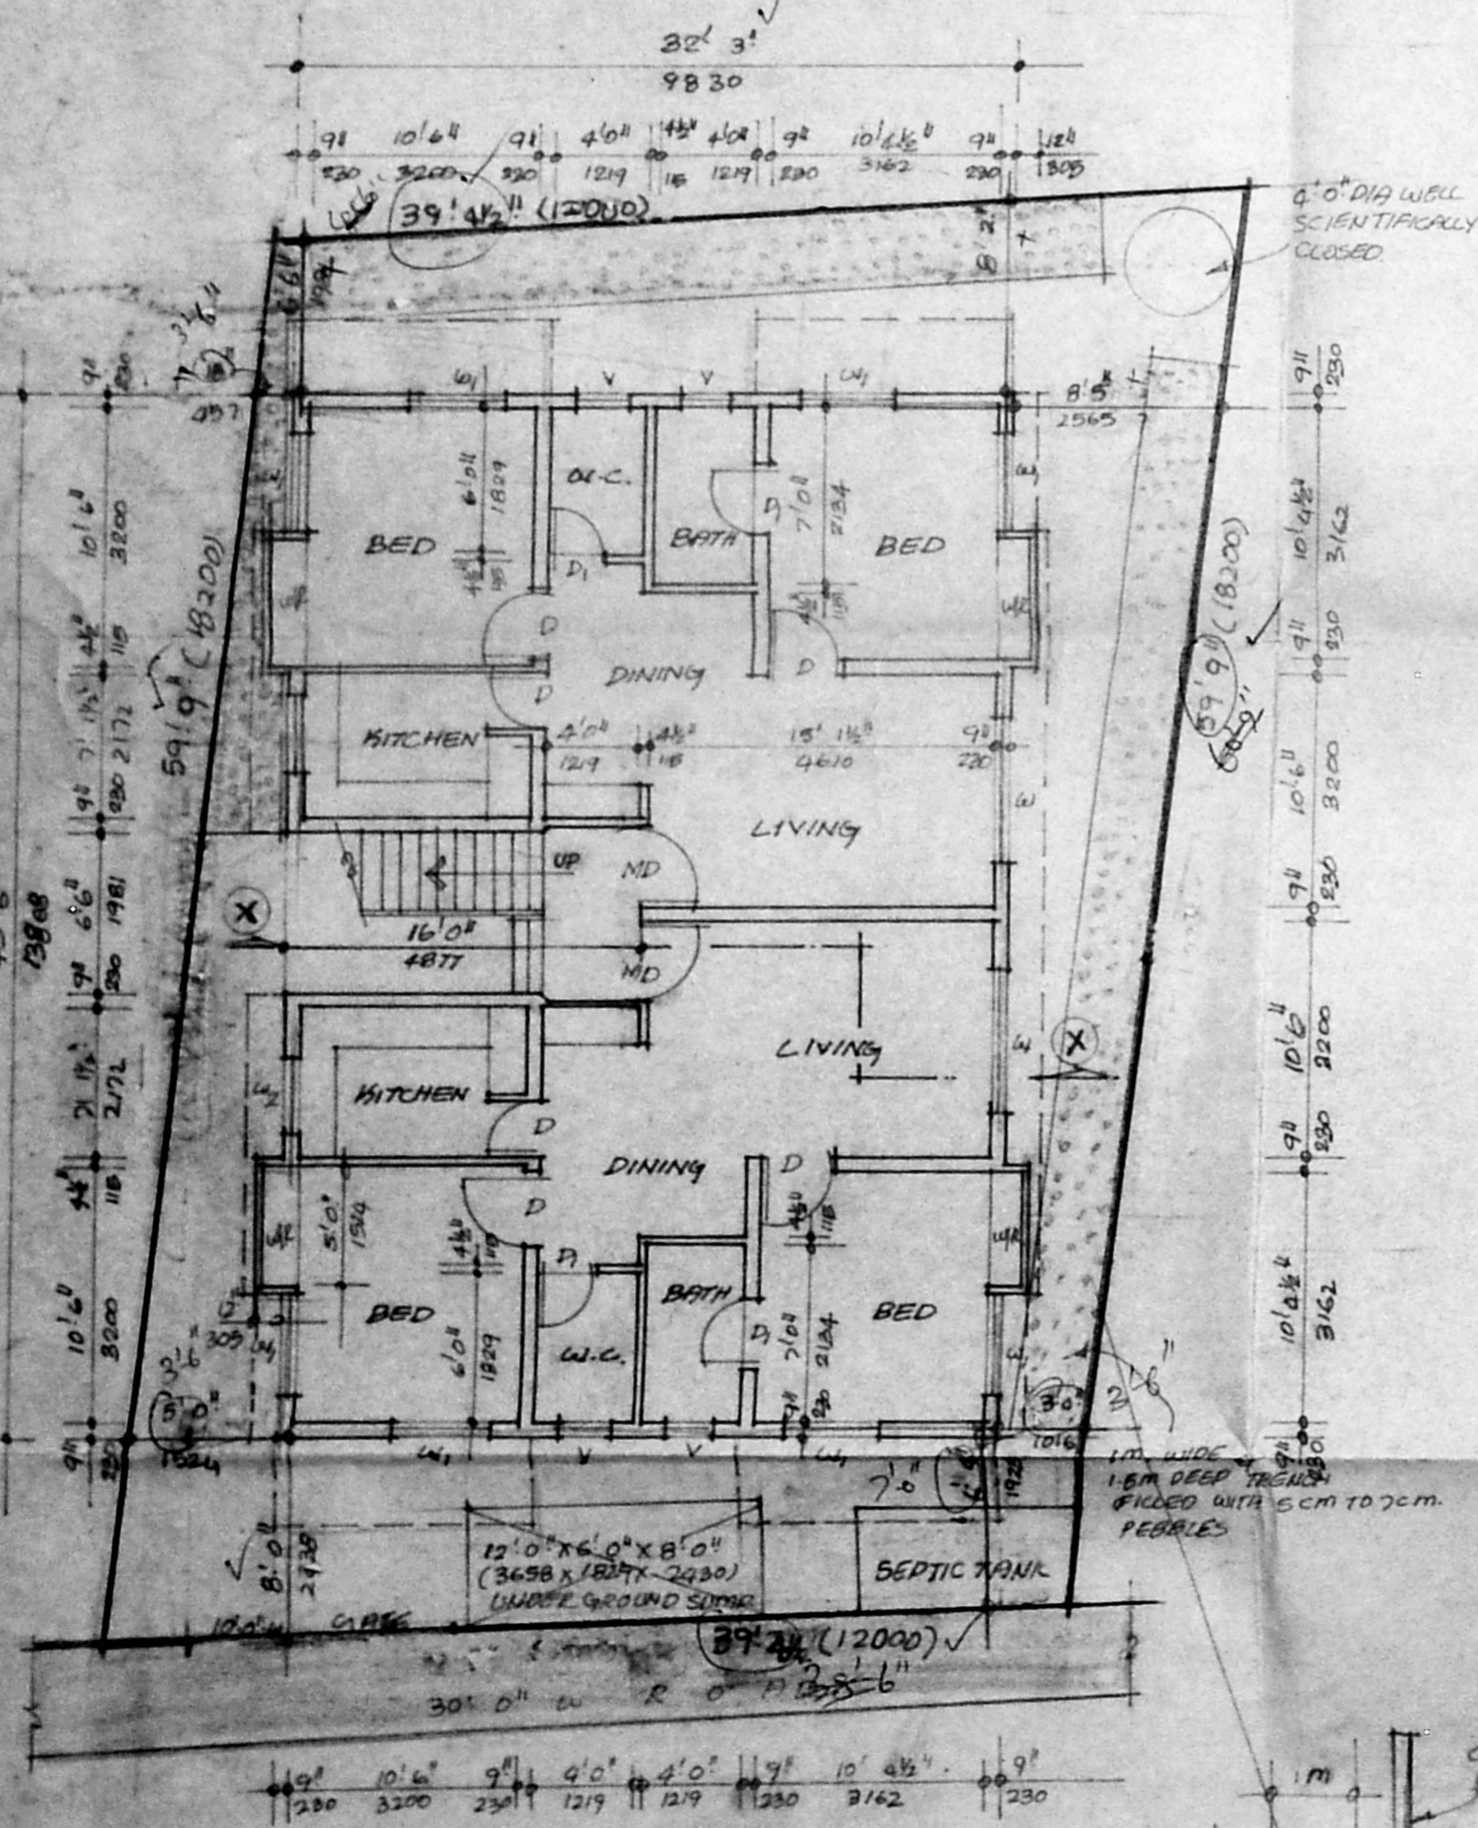


SITE CUM GROUND FLOOR PLAN

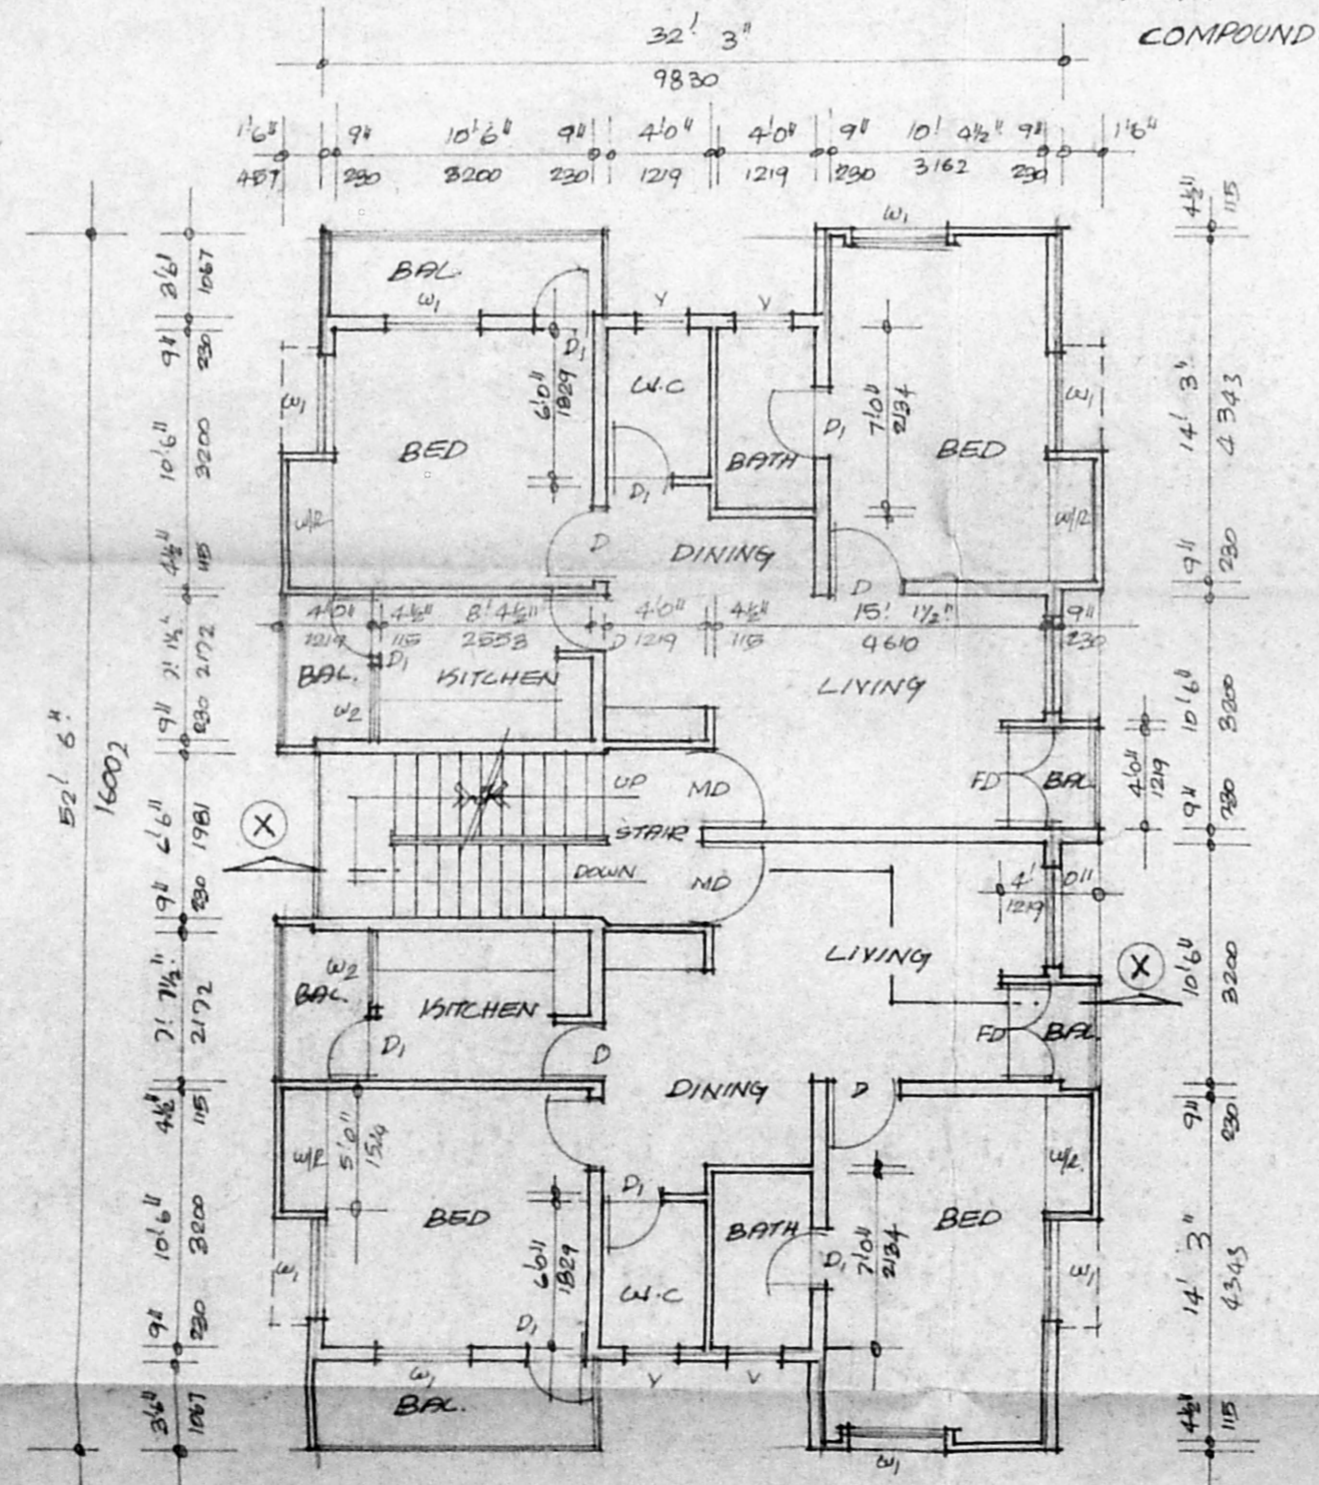


FIRST FLOOR PLAN

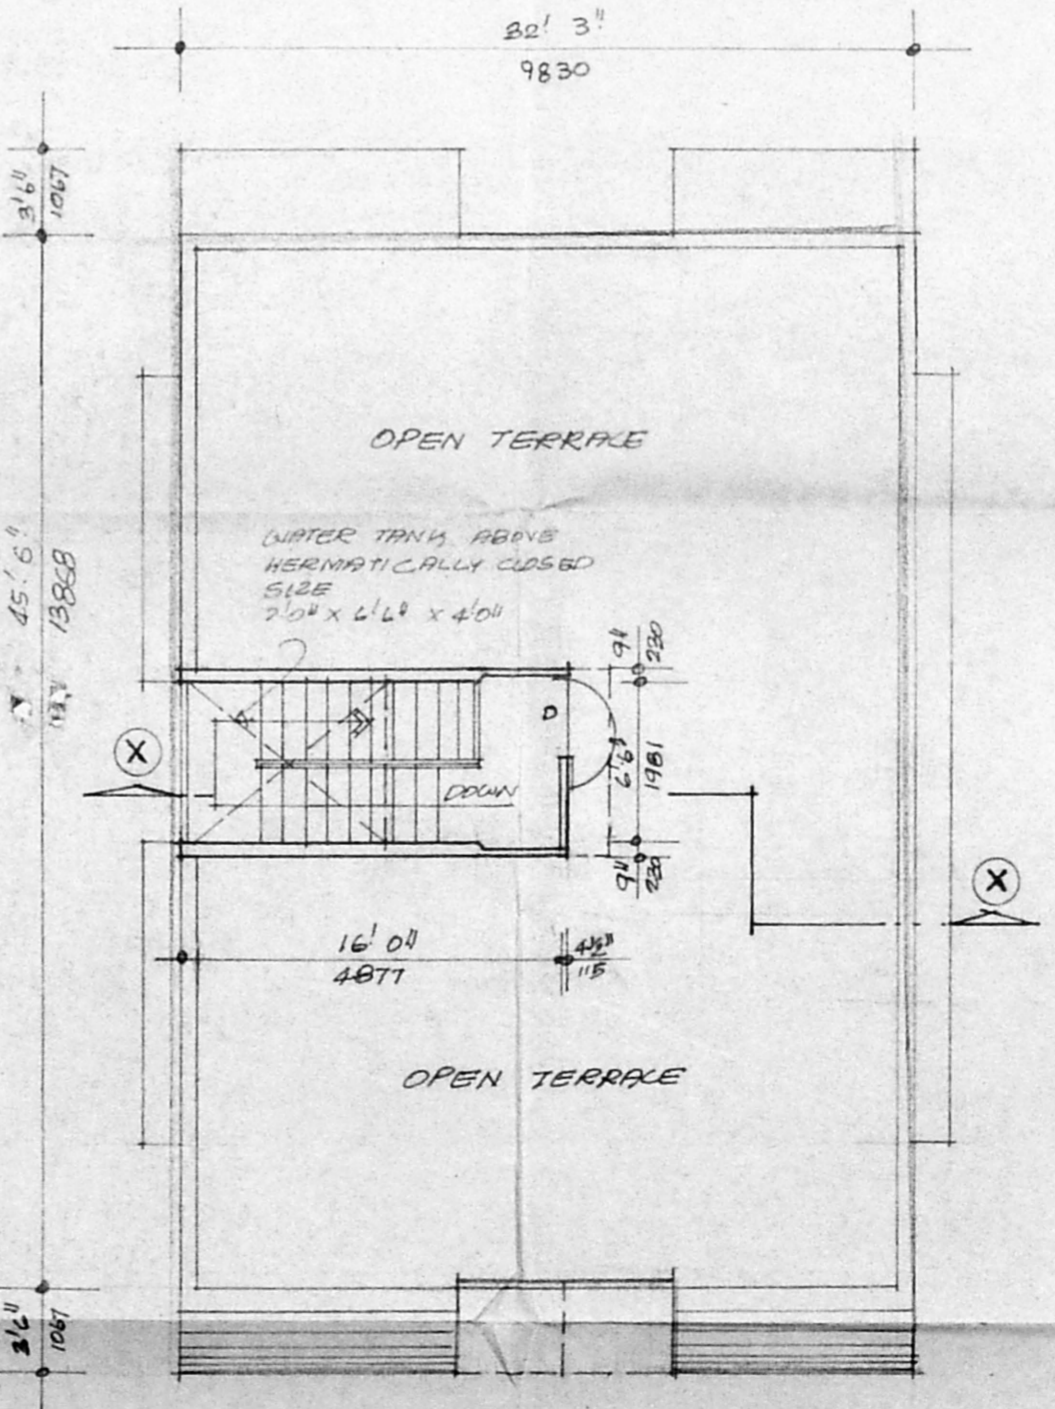

TERRACE FLOOR PLAN

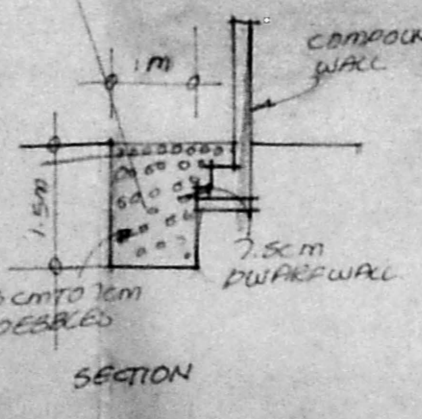

SECTION

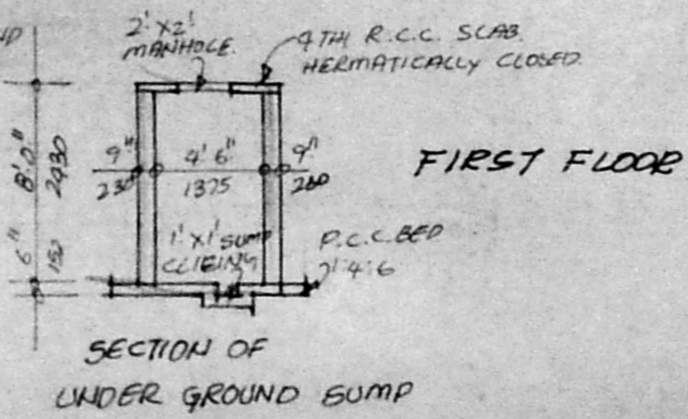

SECTION OF UNDER GROUND BUMP