

PLAN SHOWING THE PROPOSED CONSTRUCTION OF BUILDING AT PLOT NO: 53/1A M.T.H ROAD IN R.S.NO:594/3A AMBATTUR VILLAGE, SAIDAPET TALUK, CHENGAI M.G.R DISTRICT.

AMBATTUR MUNICIPALITY



SCALE 1" = 8'-0"

AREA DETAILS

SITE EXTENT: 3020 SQFT 280.66 SQMT

	GROUND FLOOR		FIRST FLOOR	
	SQFT	SQMT	SQFT	SQMT
DEPART MENTL STORE	1072	99.63	RESIDENCE	1200
STAIRCASE	128	11.89	BALCONY	130
TOILET	73	6.88		123.08
TOTAL	1273	118.40	TOTAL	1330
				123.60

SCHEDULE OF JOINERY

D	DOOR	3'-3" x 7'-0" (0.99x2.13)
D <sub>1</sub>	DOOR	3'-0" x 7'-0" (0.91x2.13)
D <sub>2</sub>	DOOR	2'-6" x 5'-6" (0.76x1.98)
R/S	ROLLING SHUTTER	10'-0" x 9'-0" (3.05x2.74)
R/S	ROLLING SHUTTER	7'-0" x 9'-0" (2.13x2.74)
W	WINDOW	5'-0" x 4'-6" (1.52x1.37)
W <sub>1</sub>	WINDOW	4'-0" x 4'-6" (1.22x1.37)
V	VENTILATOR	3'-0" x 2'-0" (0.91x0.61)

COLOUR INDEX

- PROPOSED CONSTRUCTION
- EXISTING ROAD
- SITE BOUNDARY

*E. Candy*

OWNER SIGNATURE

A. Munirathnam D.C.E.  
AMBATTUR AVADI-TOWNSHIP  
LICENCED SURVEYOR.  
M. A. CONSTRUCTION.  
(Opp: Register Office)  
AMBATTUR, MADRAS-53  
Phone 682568

LICENCED SURVEYOR

2nd revision  
Plan  
A2/7884/94

13/9/94  
D/16441/337/94

Planning Permit No. 81-10-94


APPROVED

SUBJECT TO THE CONDITIONS IN THIS OFFICE SETS.


No. A2/7884/94, 81-10-94

FOR MEMBER SECRETARY  
MADRAS METROPOLITAN  
DEVELOPMENT AUTHORITY  
MADRAS - 600 008.


4/10/94  
5/10/94

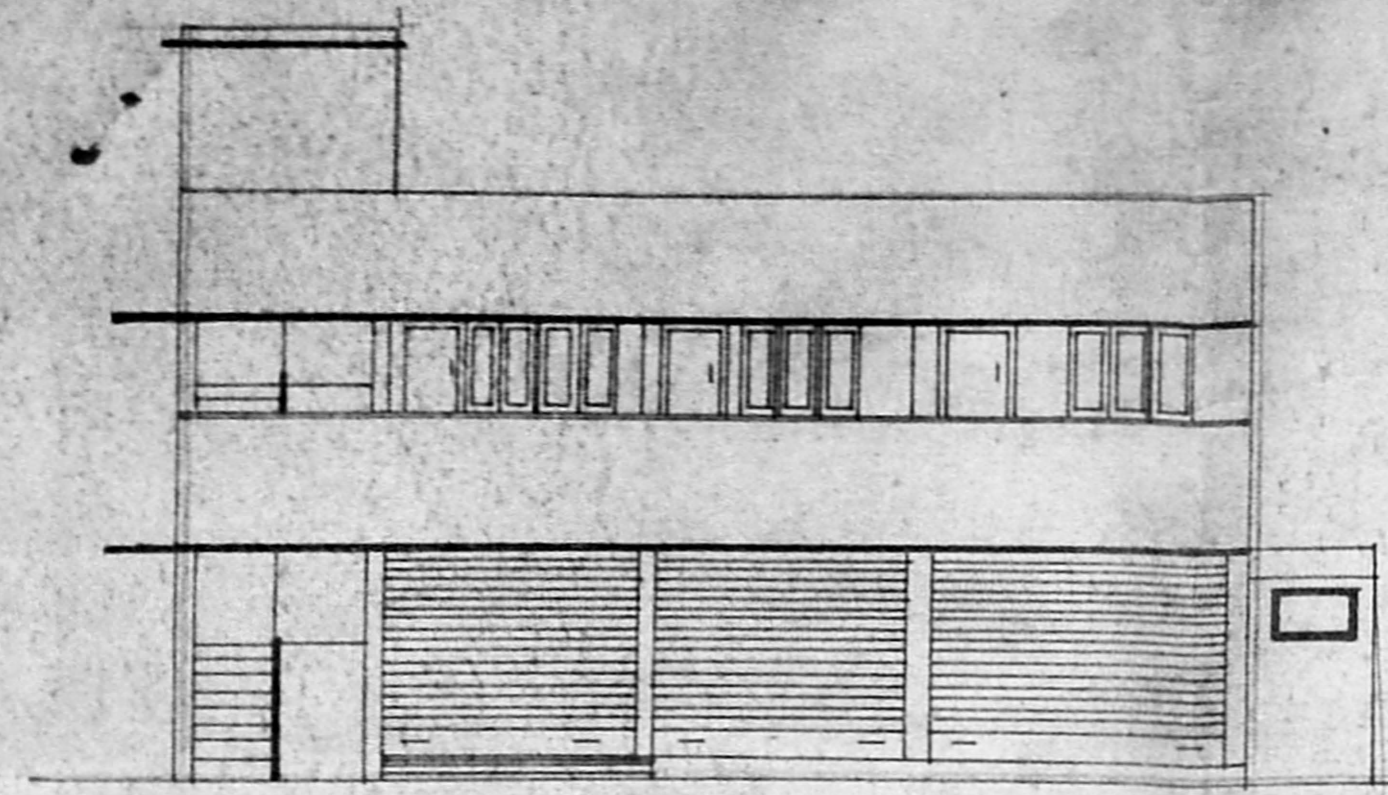


FRONT ELEVATION

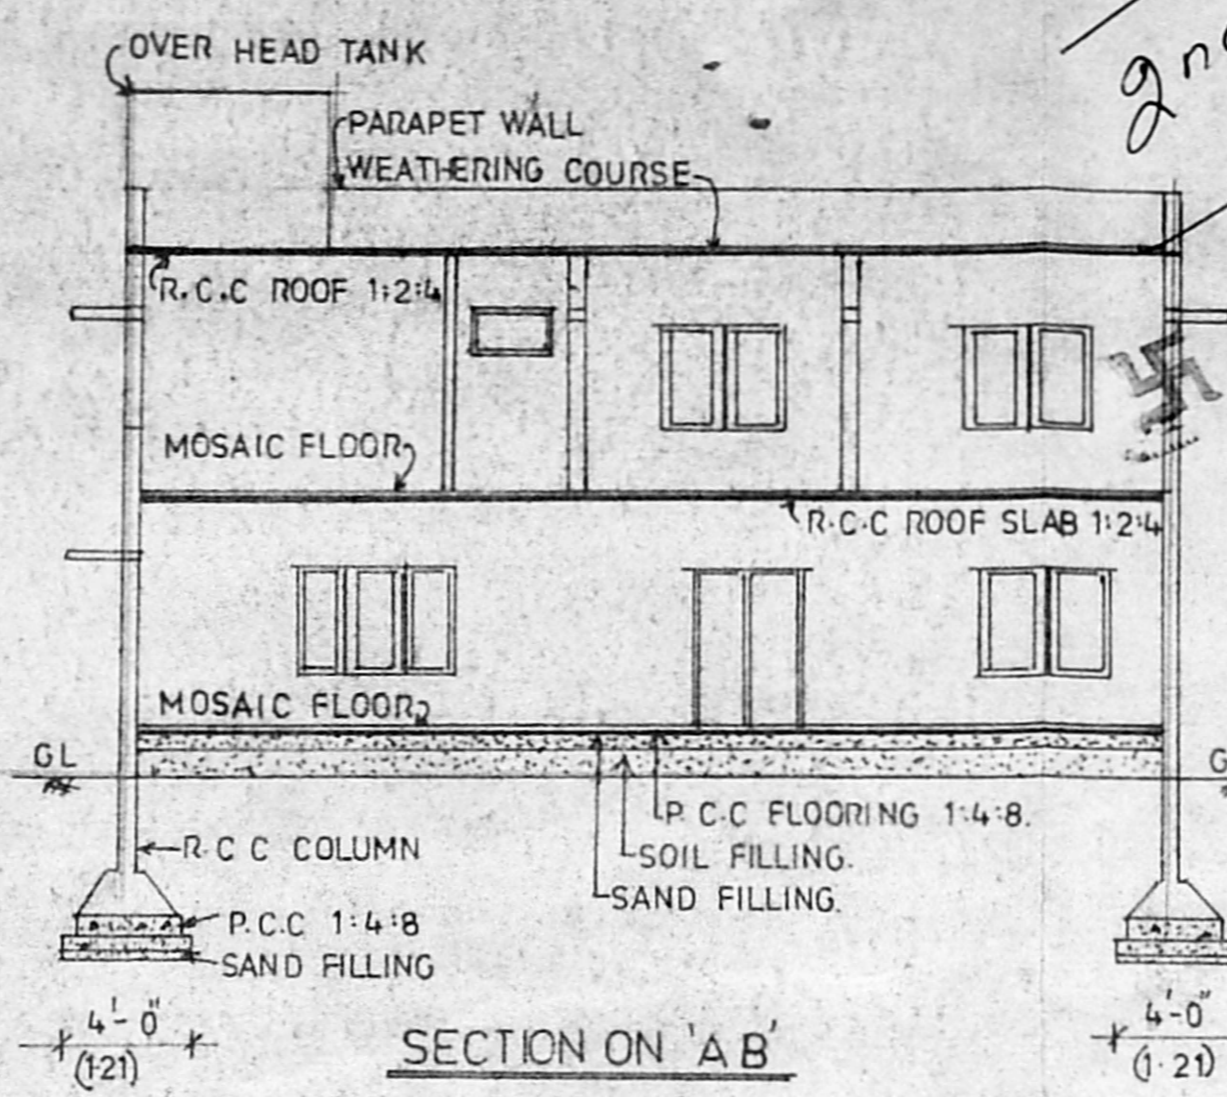


SECTION ON 'A B'

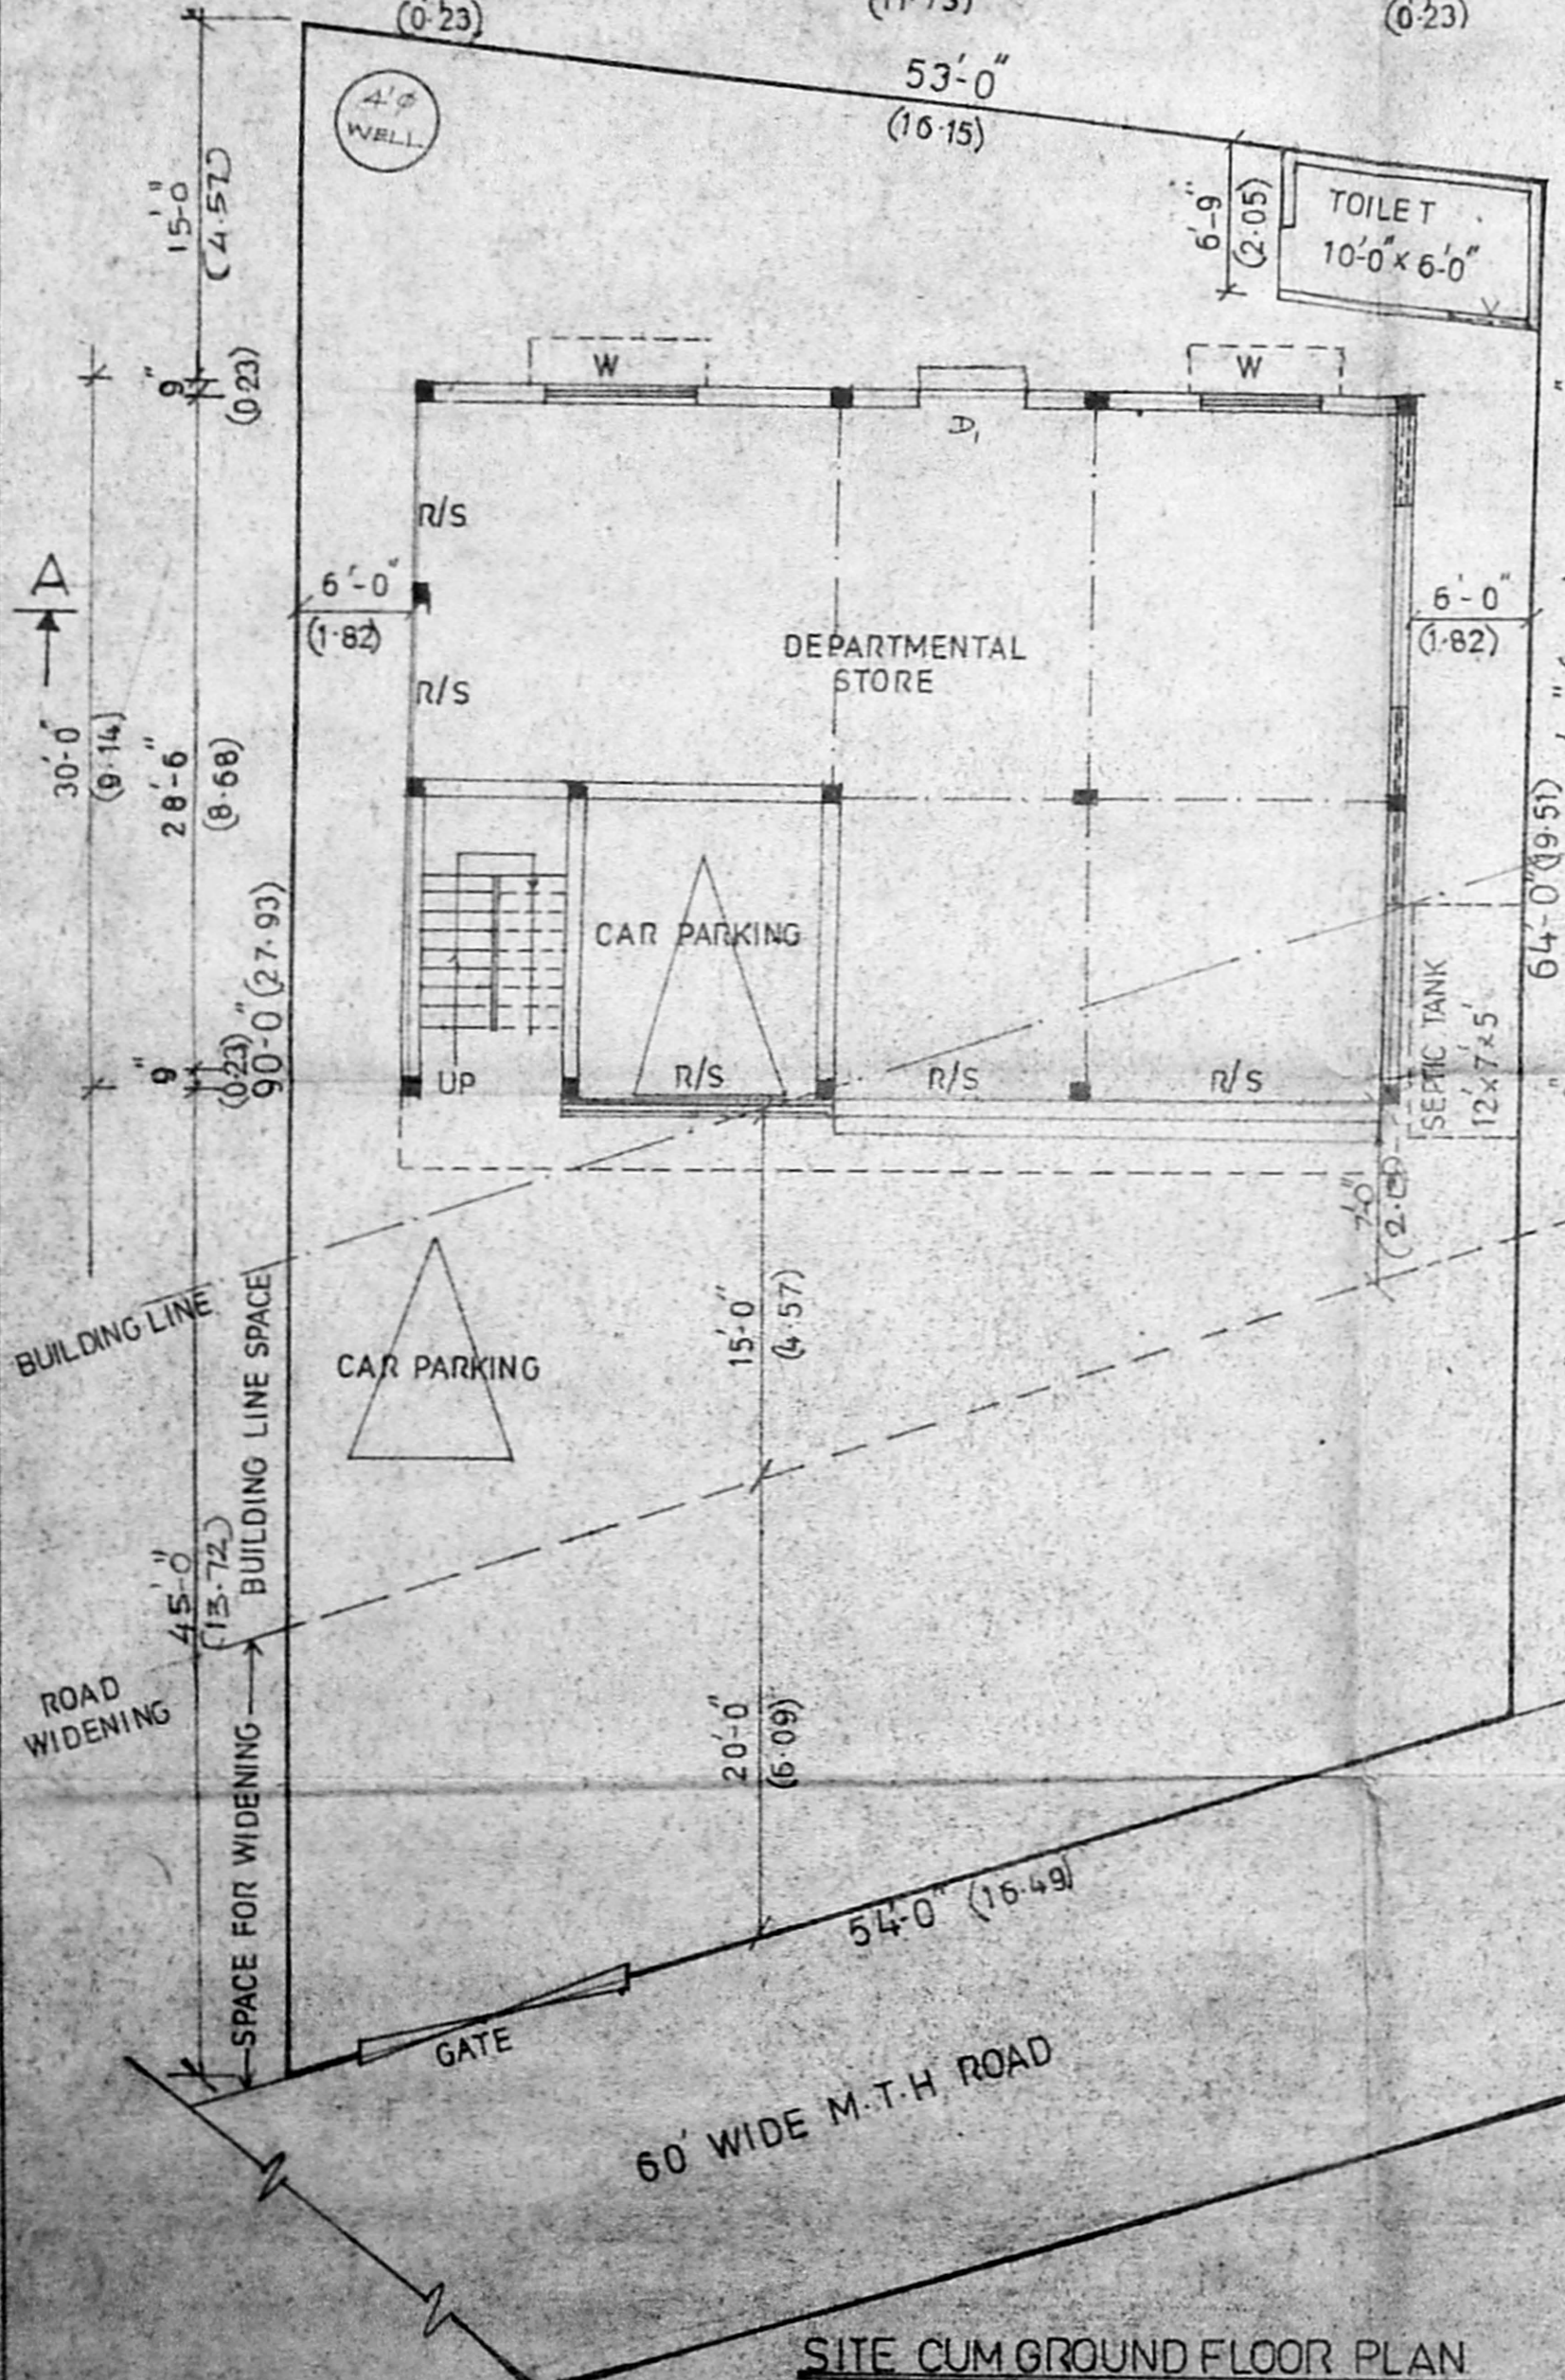


SITE CUM GROUND FLOOR PLAN

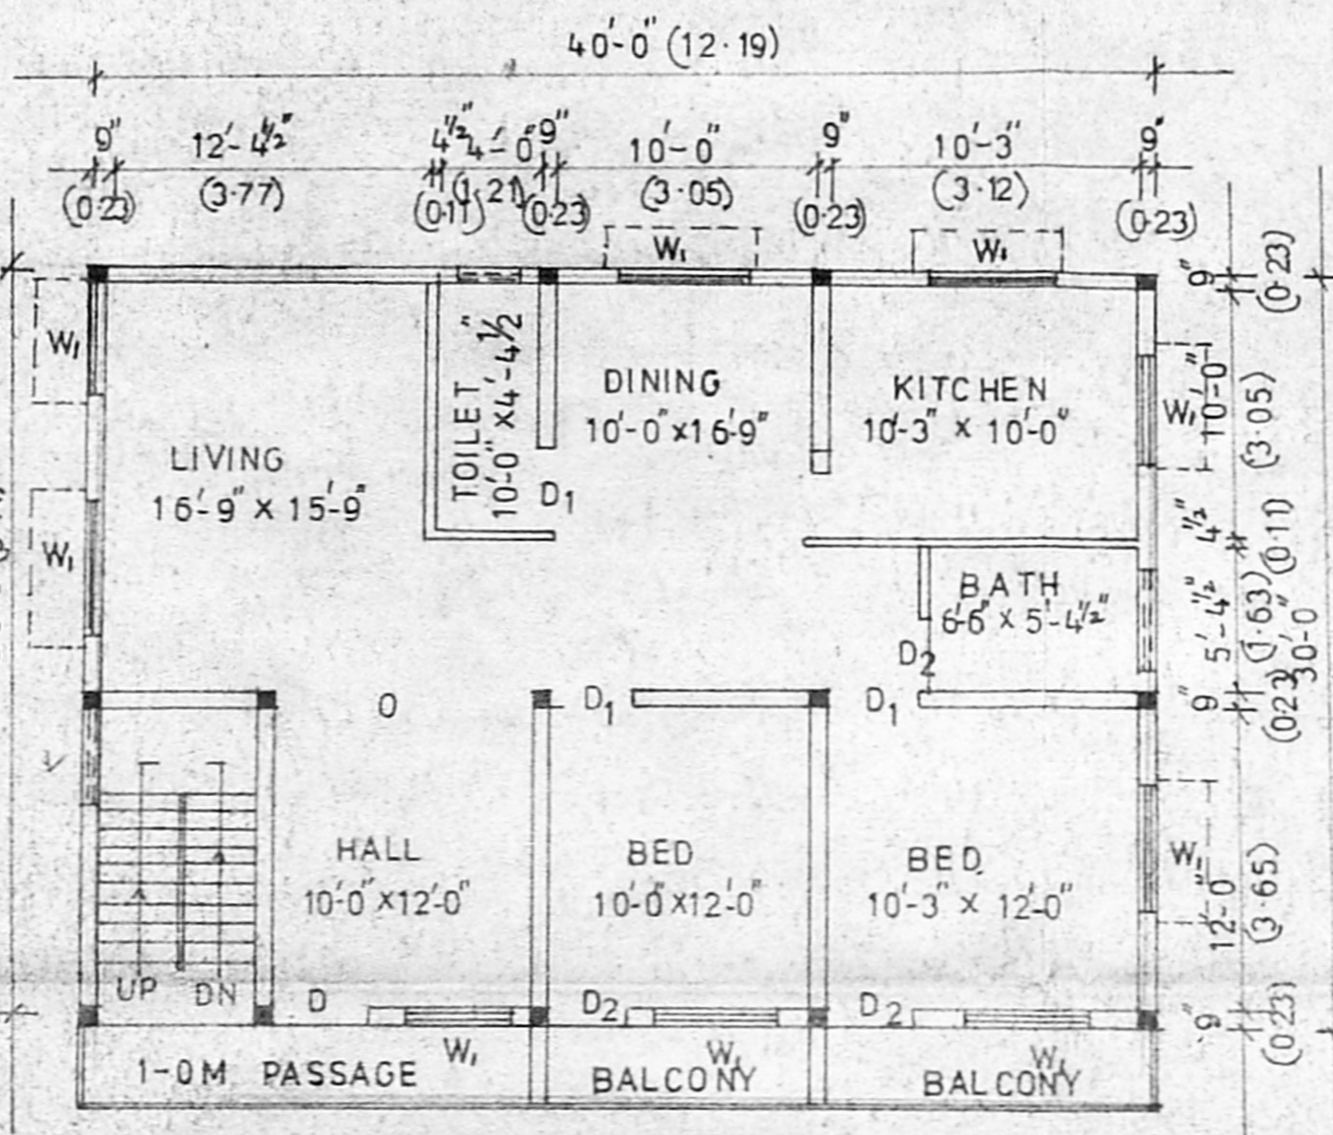

FIRST FLOOR PLAN

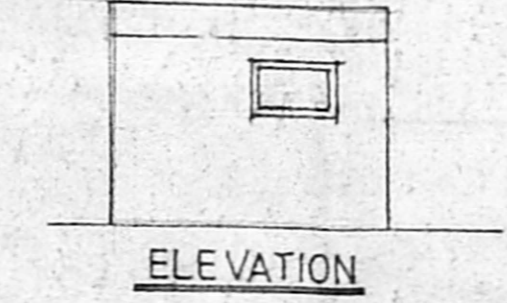


ELEVATION

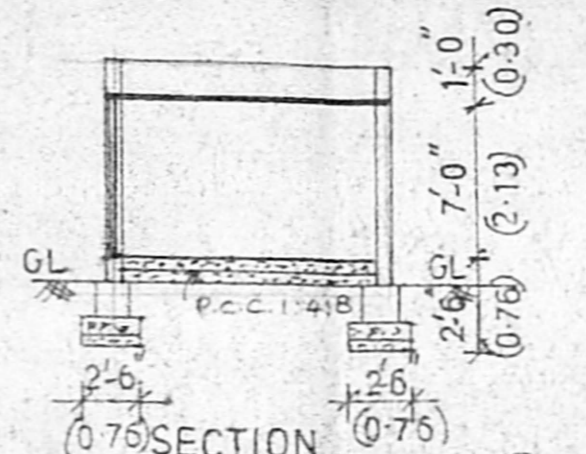


SECTION



DETAILS OF TOILET

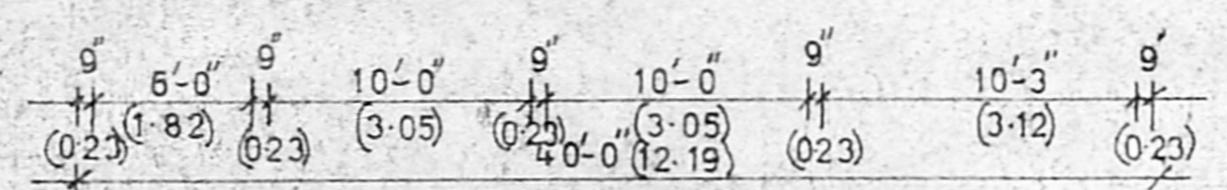

DETAILS OF SEPTIC TANK

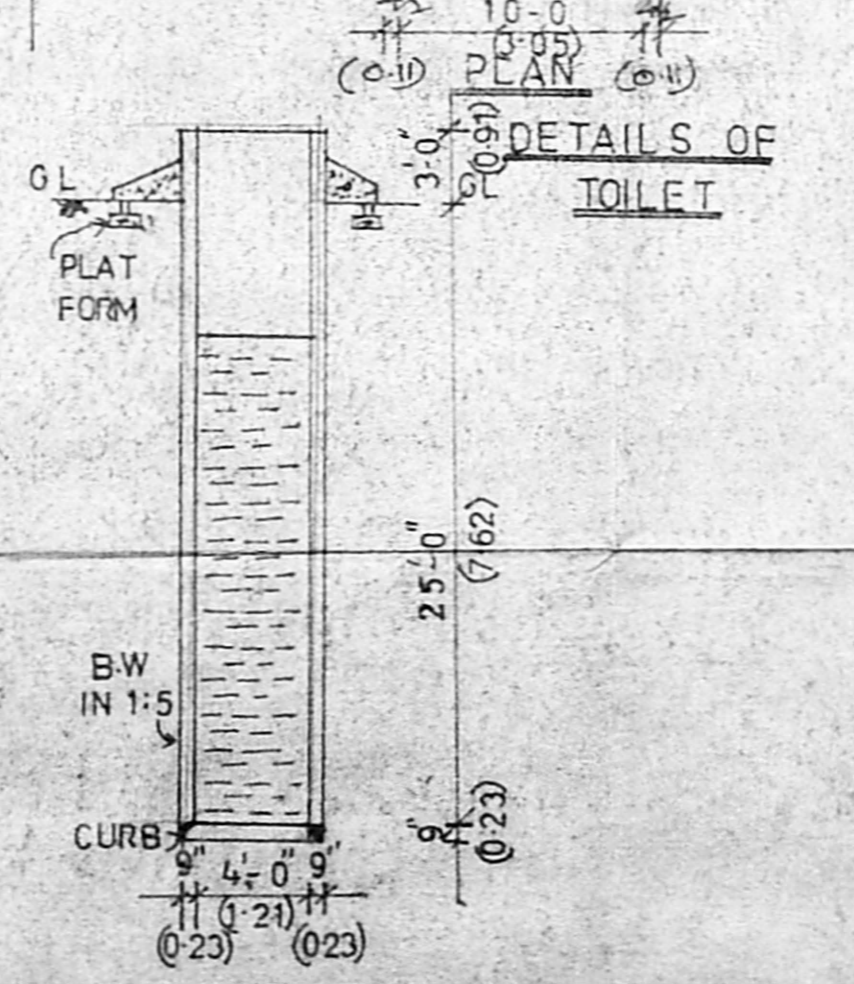

DETAILS OF WELL