


JOINERY DETAILS

- D DOOR PANELLED 3'3" x 7'0"
- D1 DOOR PANELLED 3'0" x 7'0"
- D2 DOOR PANELLED 2'6" x 7'0"
- V WINDOW GLAZED 3'0" x 4'6"
- V1 WINDOW GLAZED 4'6" x 4'6"
- V2 WINDOW GLAZED 6'0" x 4'6"
- V VENTILATOR GLAZED 2'0" x 3'0"


COLOUR INDEX

- PROPOSED [Color swatch]
- PLOT BOUNDARY [Color swatch]
- ROAD & STREET [Color swatch]
- EXISTING WORK [Color swatch]
- TO BE REMOVED [Color swatch]


SCALE 1" = 8'0"

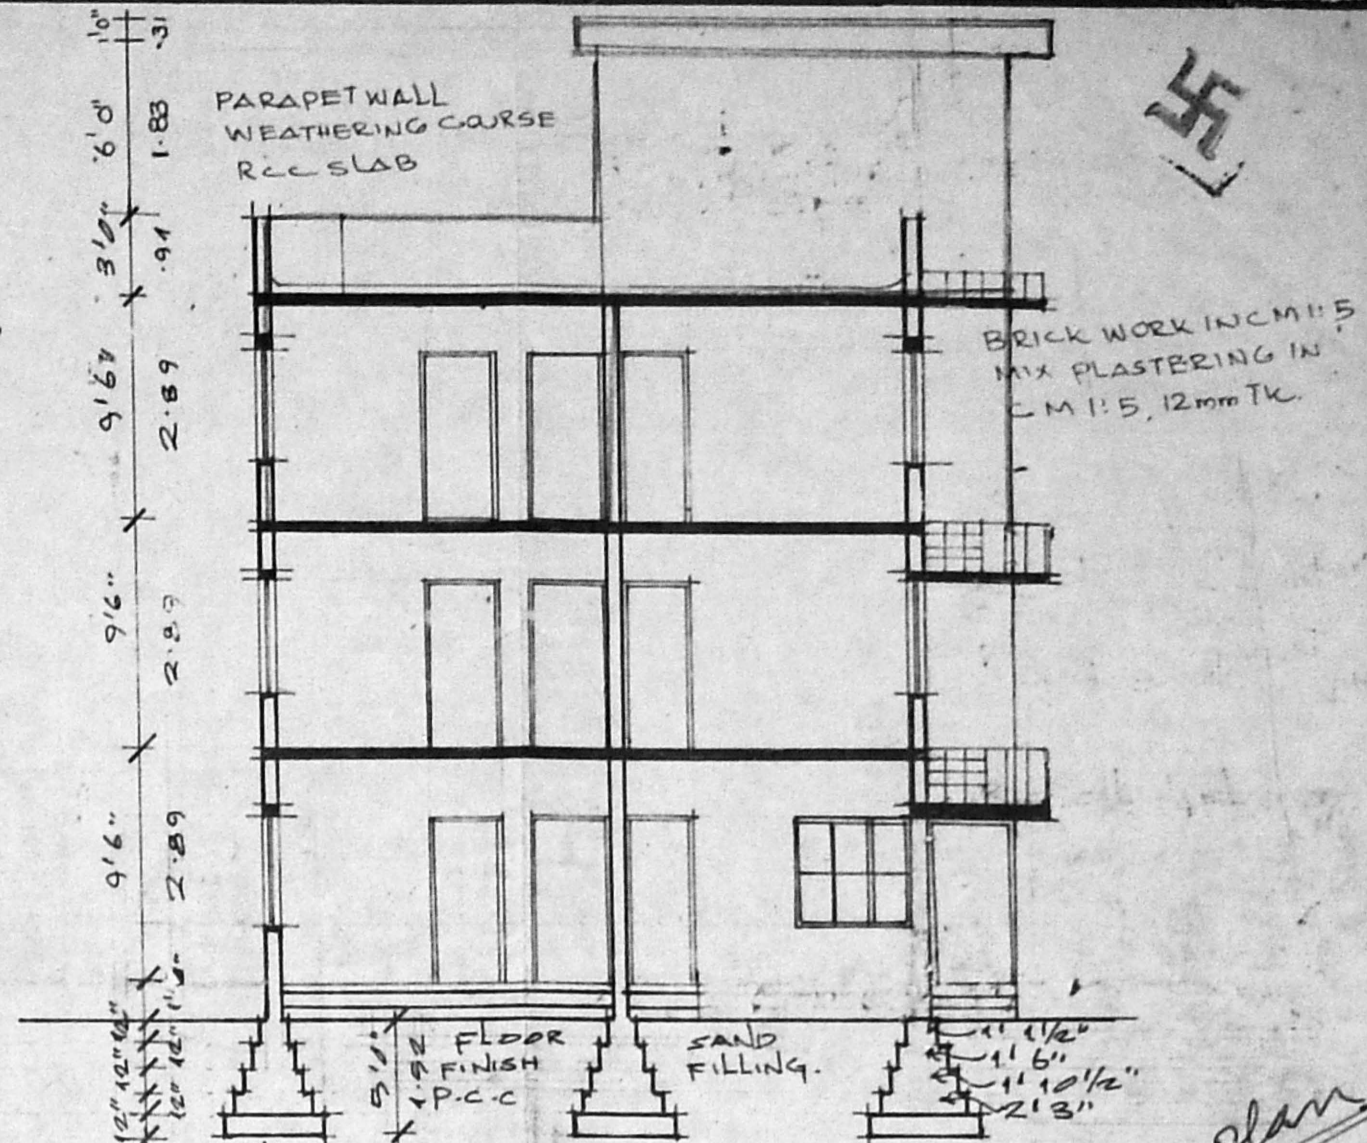


R. plan
Sent by
10/1/94
A2/18644/94

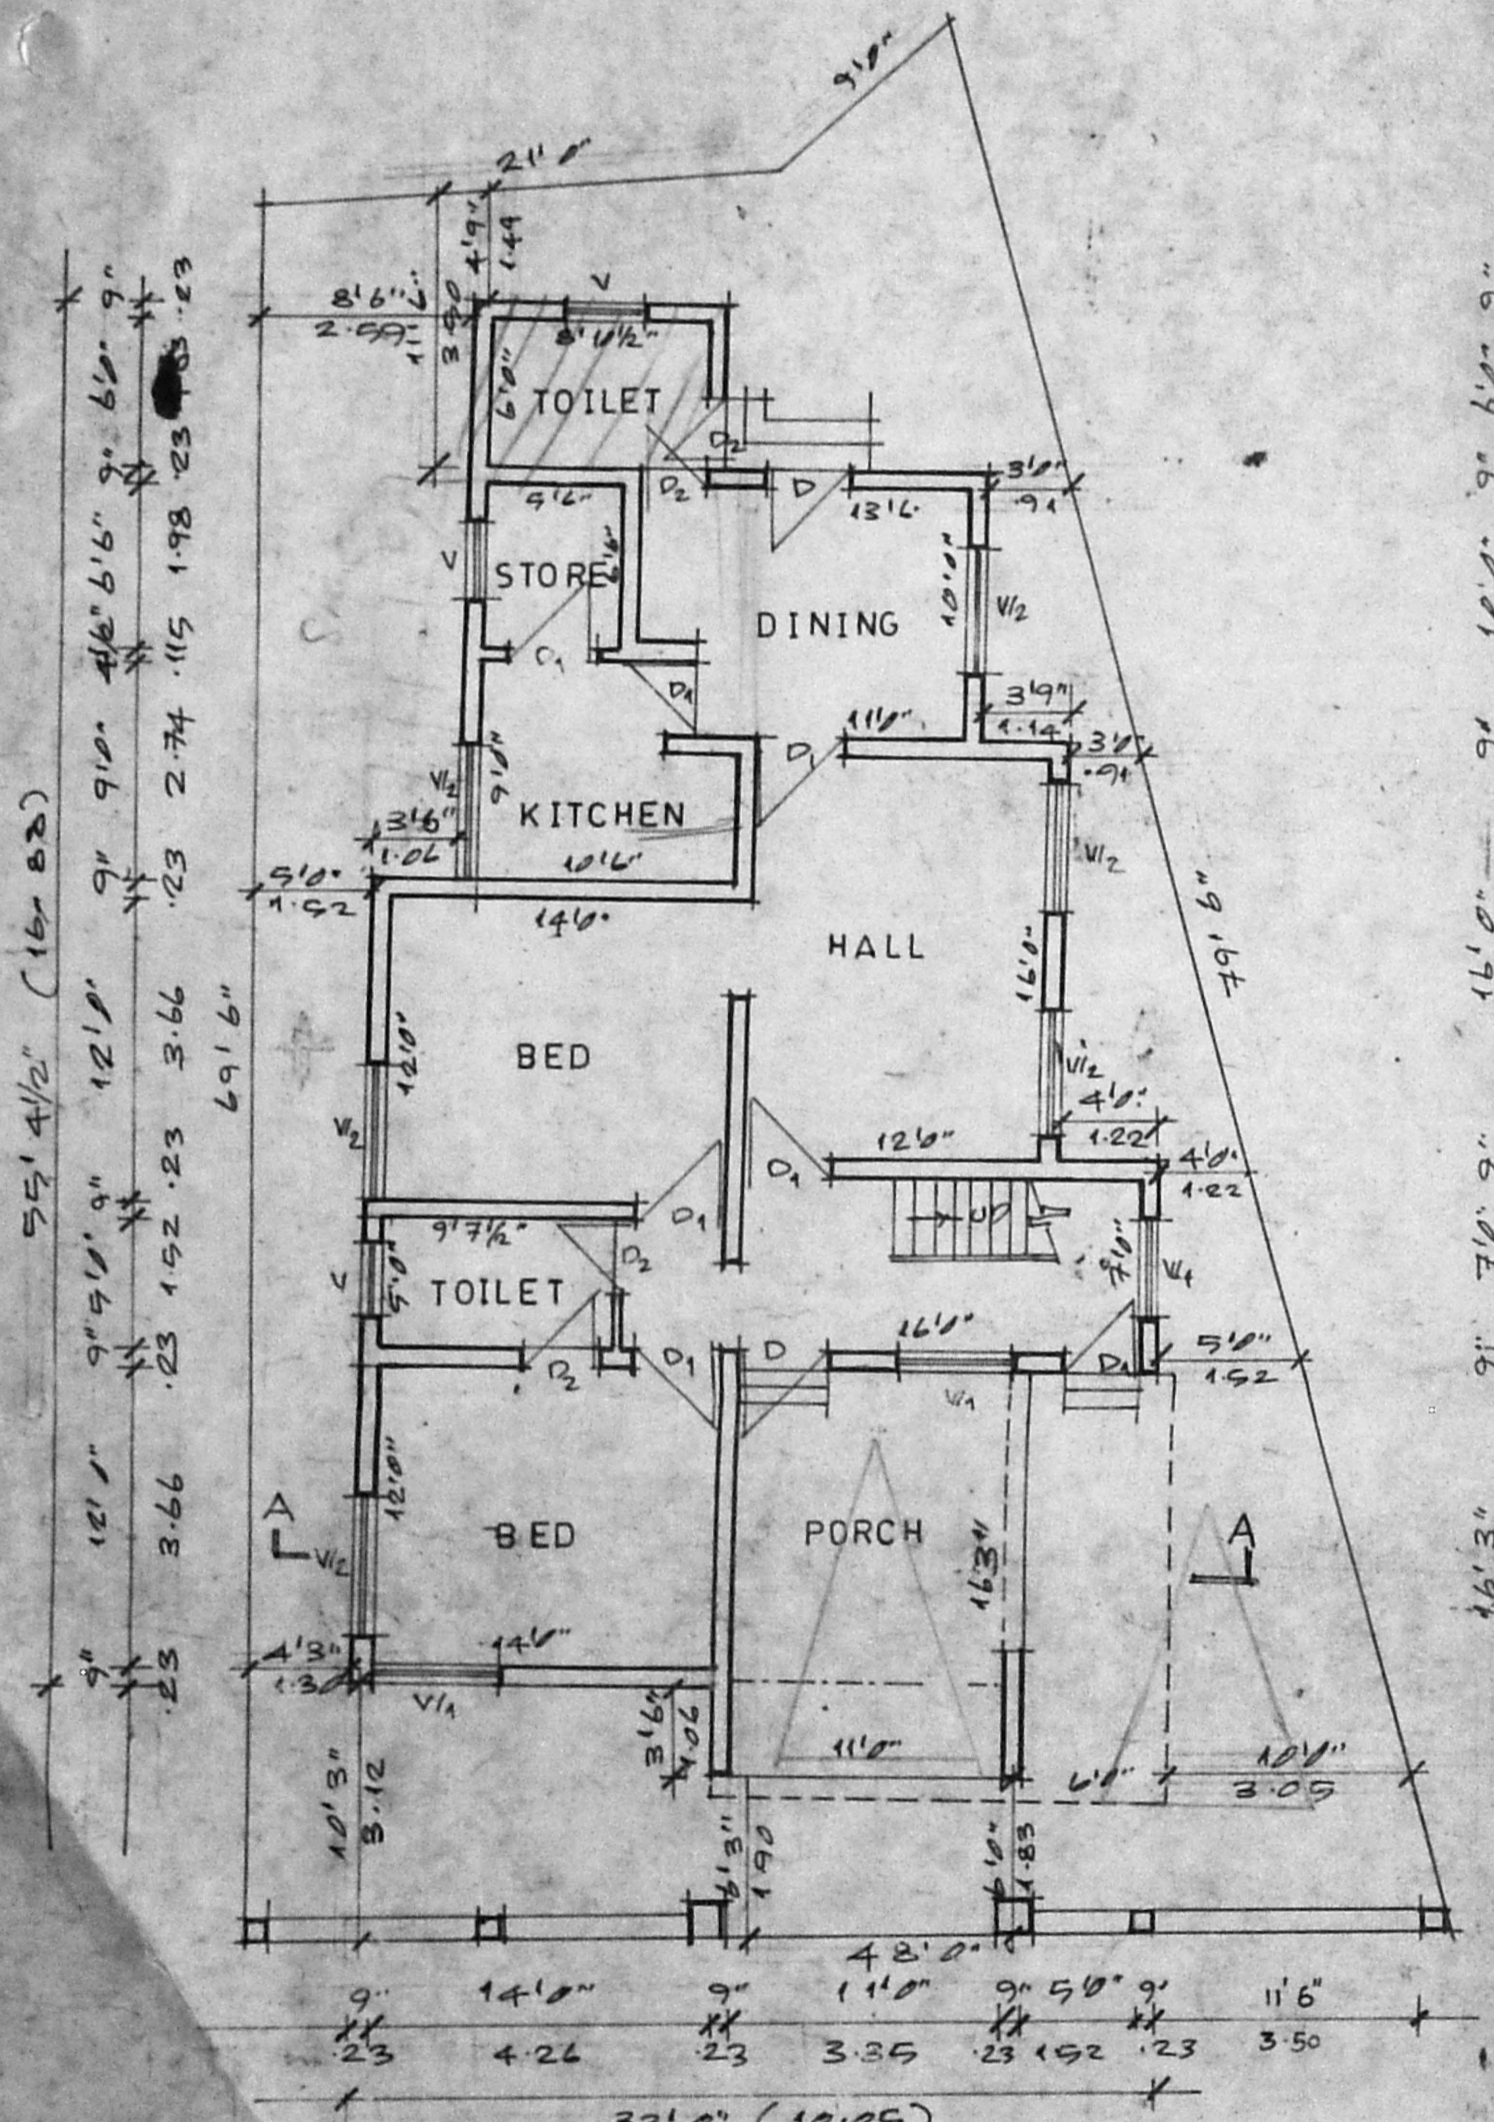


SITE/GROUND FLOOR PLAN

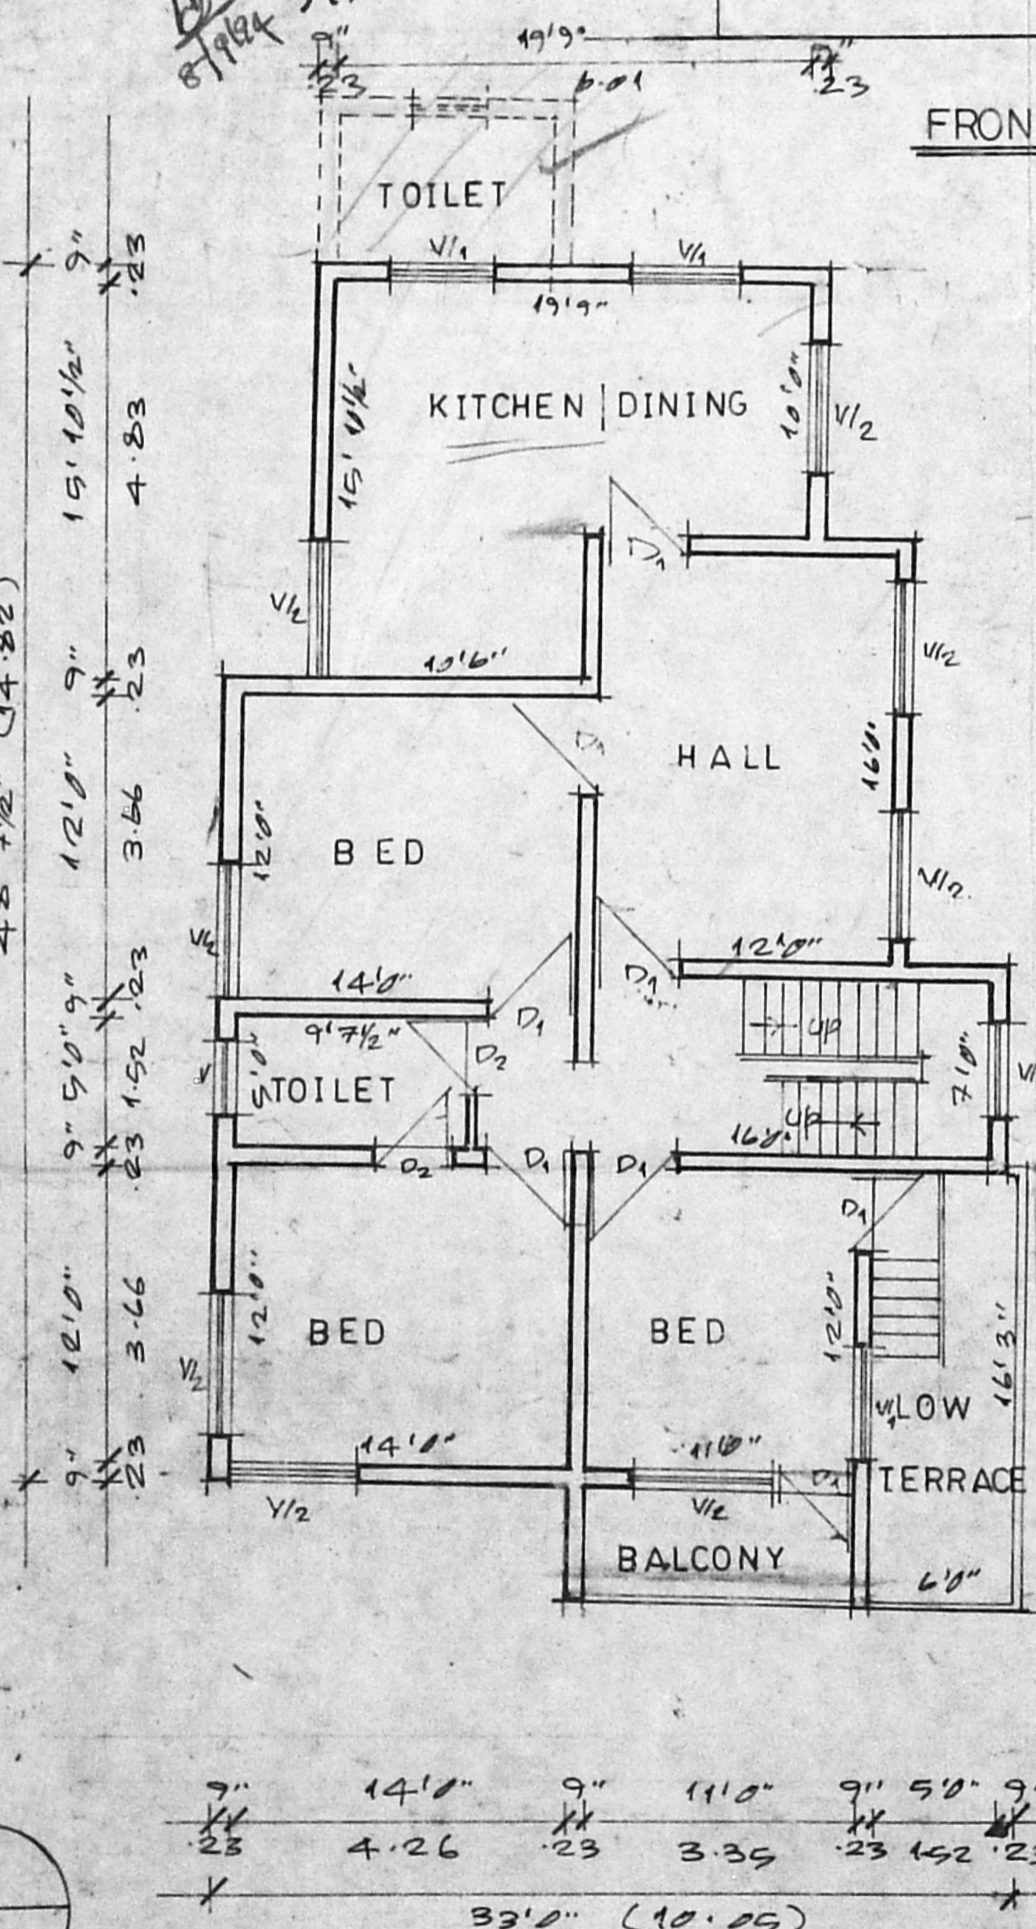

FIRST FLOOR PLAN

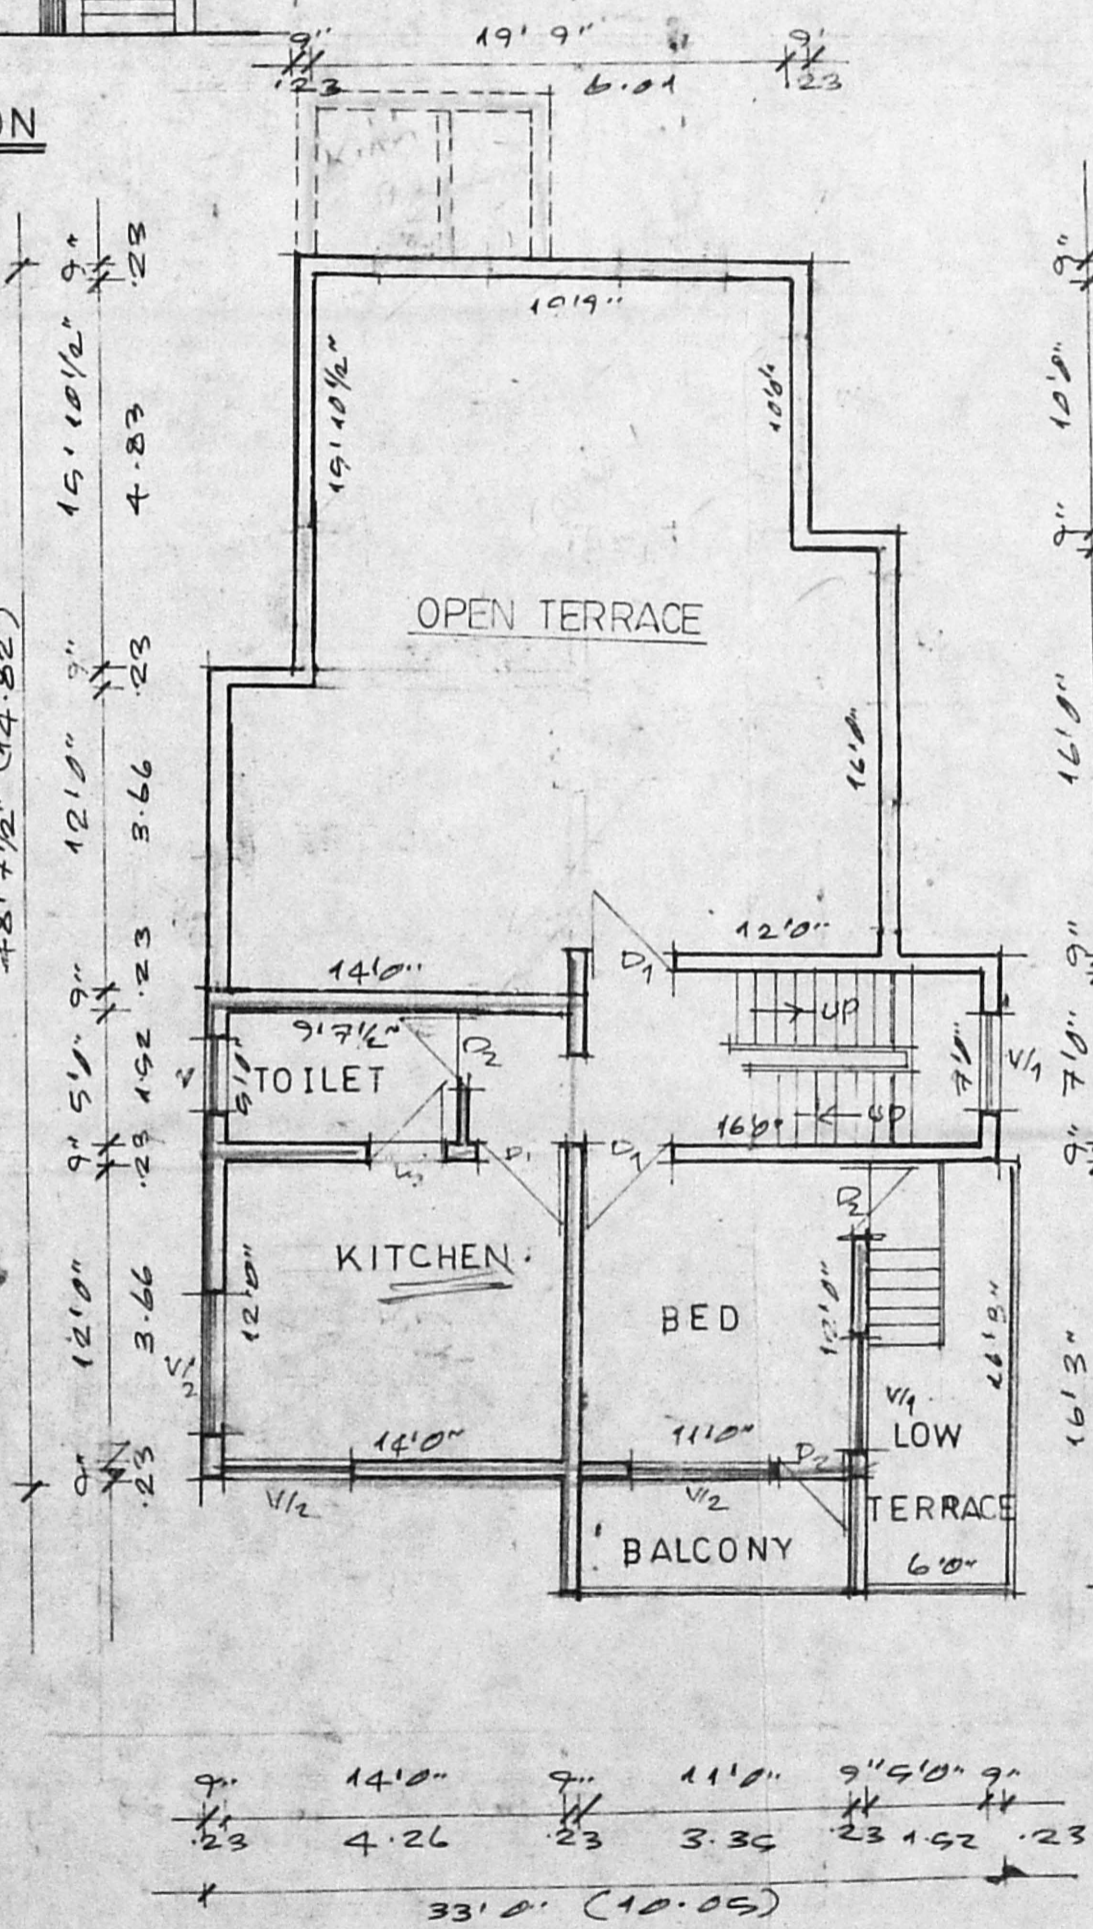

SECOND FLOOR PLAN

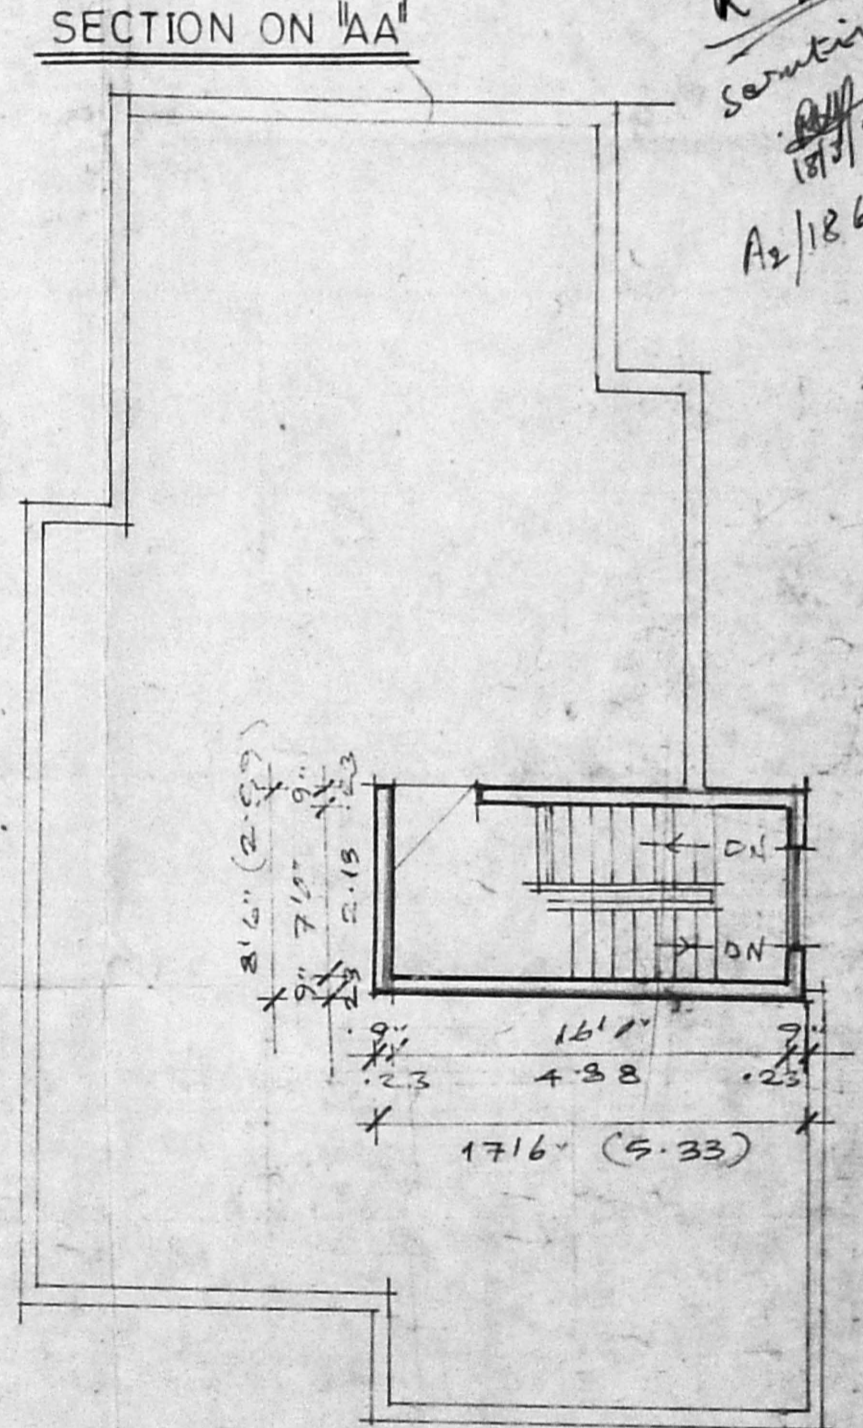

TERRACE FLOOR PLAN

PLAN SHOWING THE PROPOSED SECOND FLOOR ON EXISTING GROUND AND FIRST FLOOR AT DOOR NO: 31, NORTH ROAD, WEST C.I.T. NAGAR, MAMBALAM, MADRAS - 35 R.S. NO: DIVISION NO: 98, OLD PREVIOUS SANCTION PLAN VIDE B.A. NO 2367/68 DATED 8/5/68

AREA DETAILS

	SQ FT	SQ M.
PLOT	2768	257.15
GROUND FLOOR	1443.47	134.60
FIRST FLOOR	1443.87	134.14
SECOND FLOOR	718.74	66.77
HEAD ROOM	148.75	13.82
TOTAL	3725.83	346.33

S.H. Dhanu Mada
 OWNER

Er. K. Venugopal
 Er. K. VENUGOPAL, Rtd. A.E.E.
 Civil & Sanitary Engineering Consultant,
 Licensed Surveyor, Class-I No: 320
 Licensed Plumber, Class-I Metro Water
 Sewerage No Water Supply No.
 3, Neslakandan Street, Nungambakkam (Lita Area)
 Backside of Corporation Girls High School
 MADRAS 600 094
 LICENSED SURVEYOR