


B/17963/338 A/H/94
 Planning Permit No.
APPROVED
 SUBJECT TO THE CONDITIONS IN THIS OFFICE LETTER.
 No. B. 11.10.624/94 Date: 8/8/94
 N. K. Nalliah
 21/8/94
 FOR MEMORANDUM SECRETARY
 MADRAS METROPOLITAN
 DEVELOPMENT AUTHORITY
 MADRAS-500 008

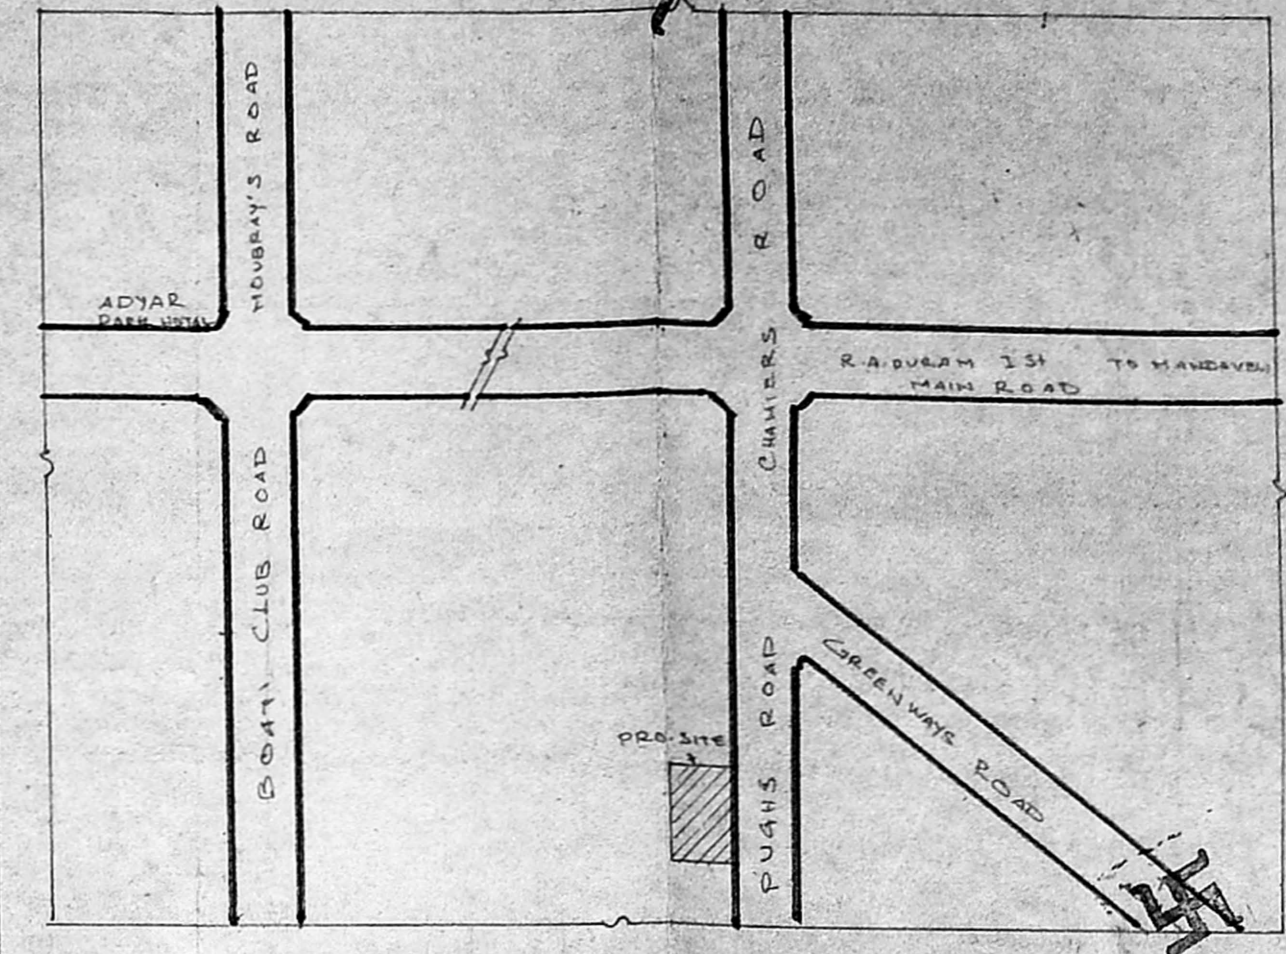

KEY PLAN NOT TO SCALE.

AREA DETAILS:-

Plot Extent	GF AREA	TOTAL FLOOR AREA
P.O./H.C. QUARTERS 2 TO 6	815.25 M ²	3277 M ²
S.I. QUARTERS 7 TO 11	531.40 M ²	2126 M ²
BARRACKS 1	1060.14 M ²	2502 M ²
OPEN SPACE	4215.9 M ²	

TAMILNADU POLICE HOUSING CORPORATION
 NO 1 WHITES ROAD MADRAS 14

S. S. Sridhar
 29/9/93
 DRAWN

S. S. Sridhar
 29.9.93
 ASST. EXE. ENGR

S. S. Sridhar
 29.9.93
 EXE. ENGR


PROPOSED HOUSING ENCLAVE FOR S.S.G AT MARUDHAM COMPLEX. R.A. PURAM MADRAS. RS N° 3899/1 MYLAPORE VILLAGE MYLAPORE TALUK.


THIS REVISED TO L.O. 5/93

S. S. Sridhar
 29.9.93
 CHIEF ENGINEER

SCALE 1:500


 L.O
 43/93

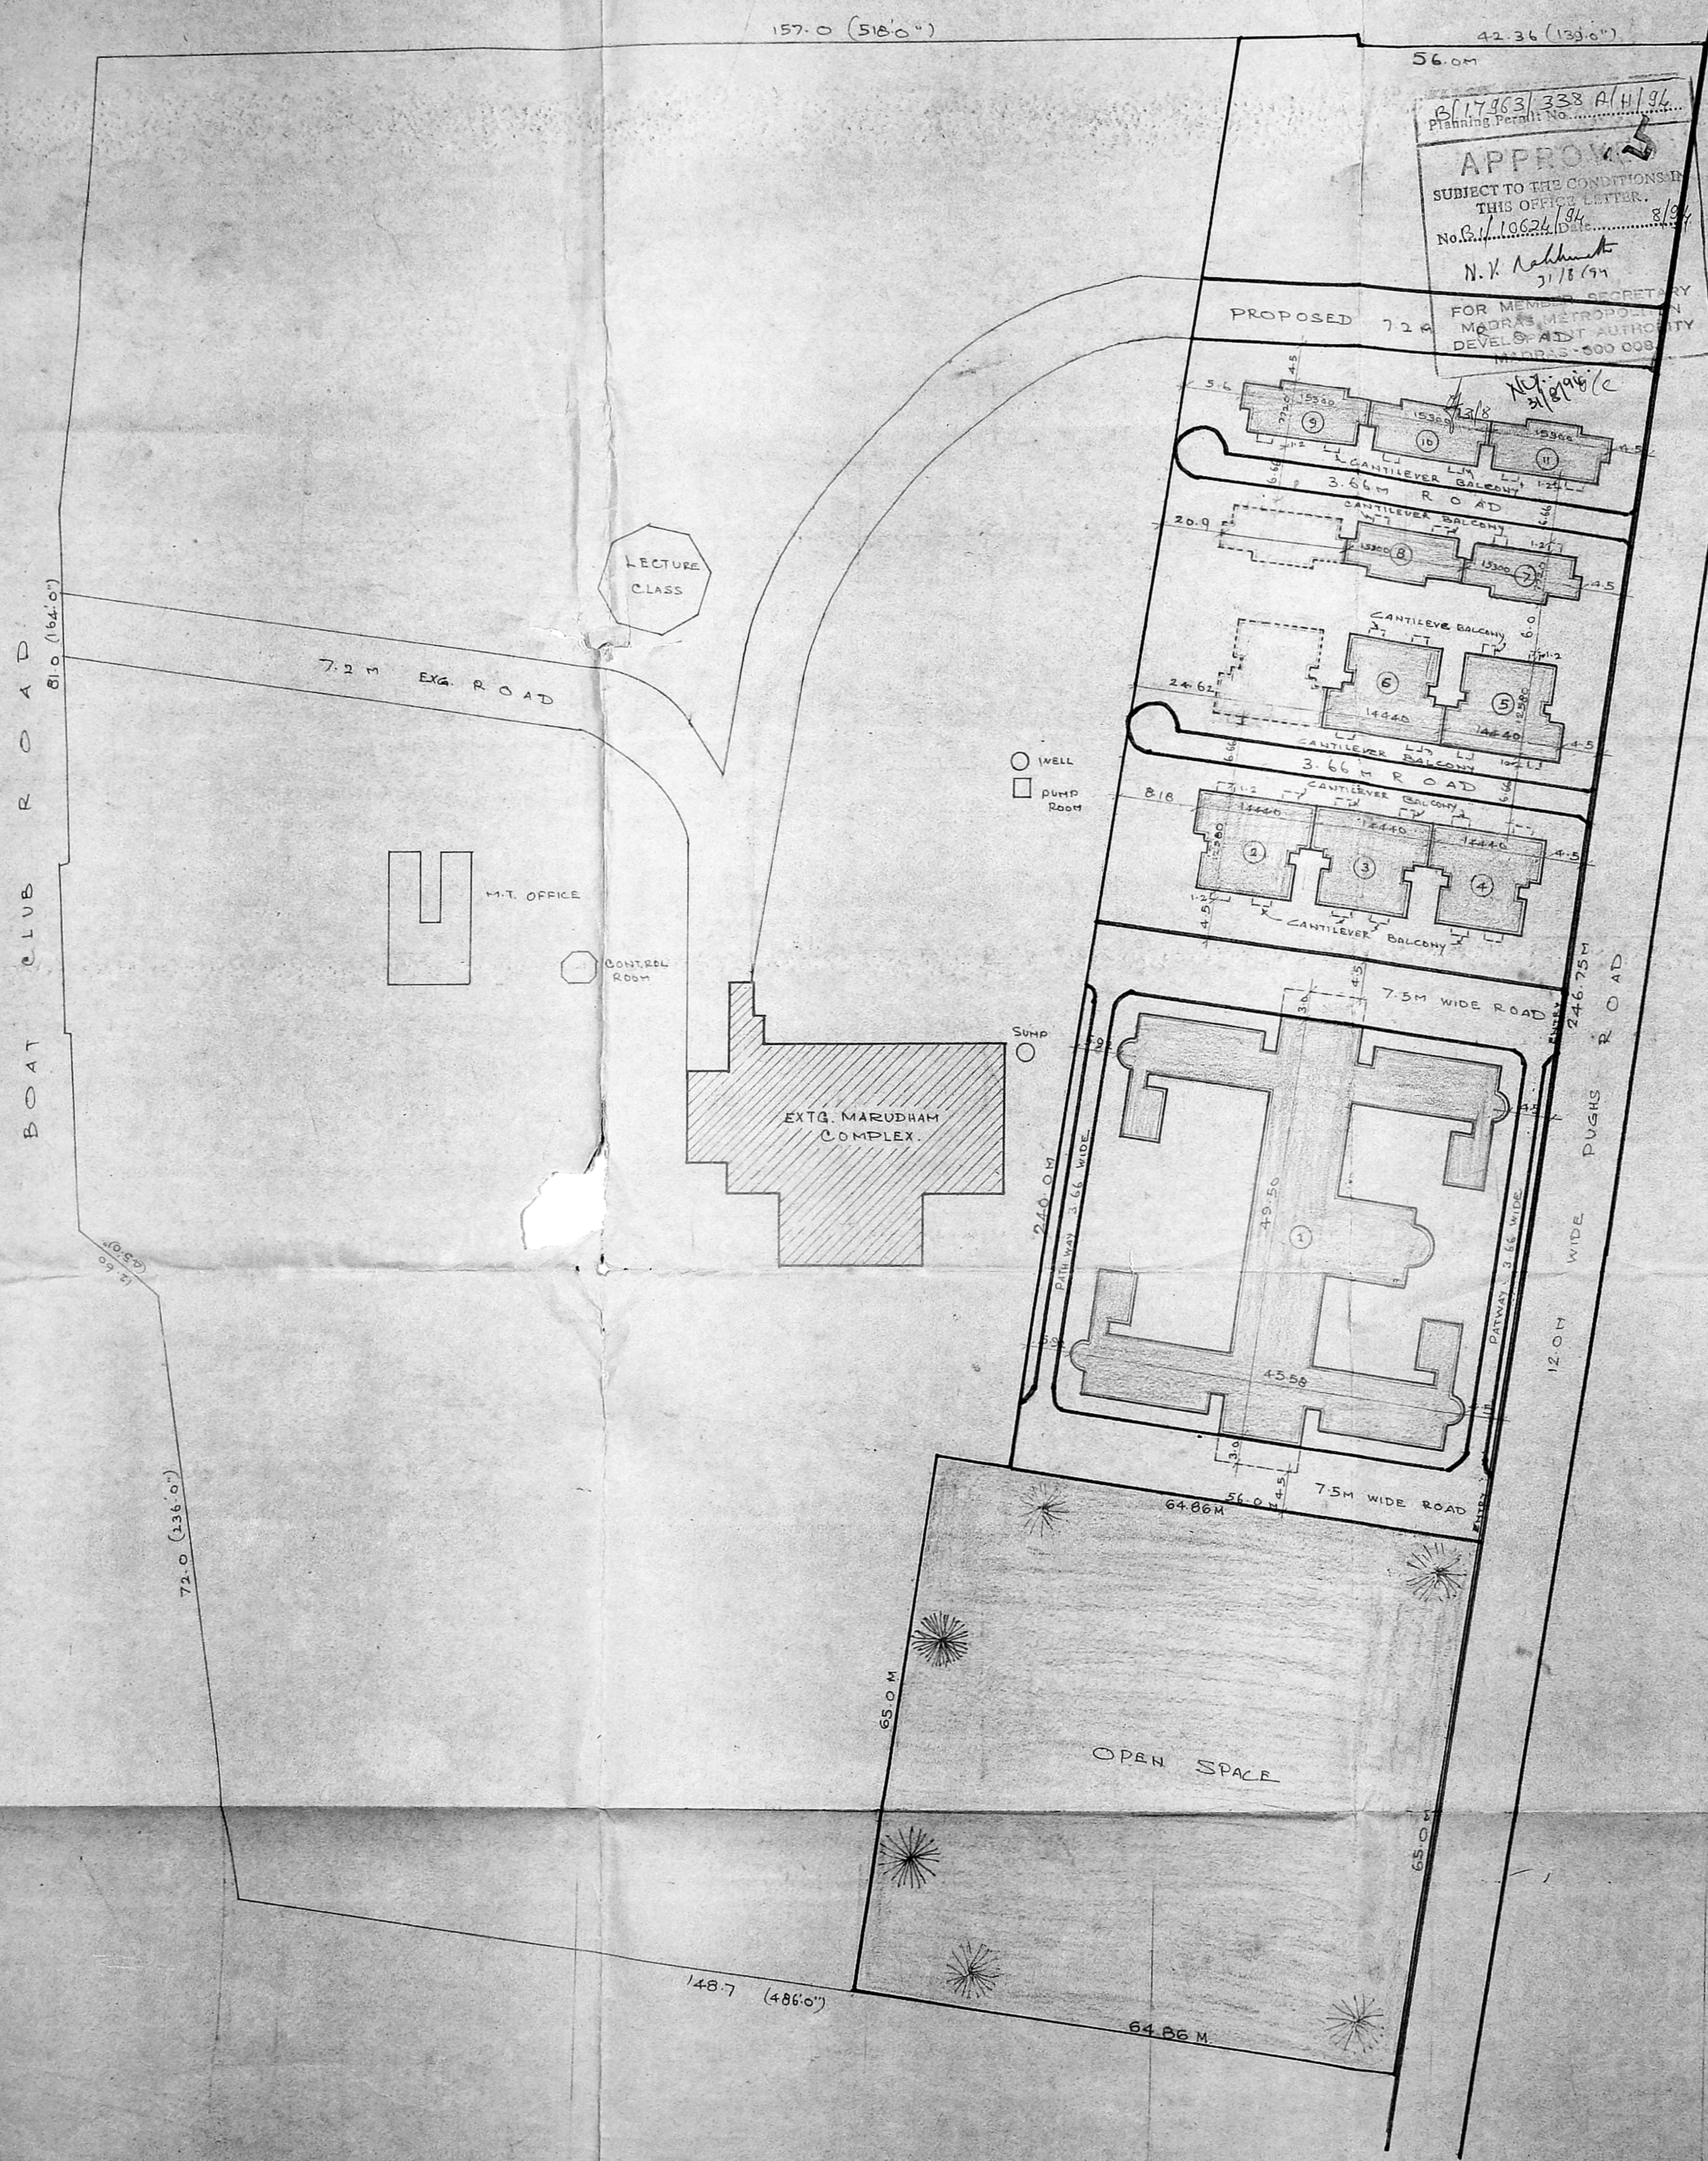

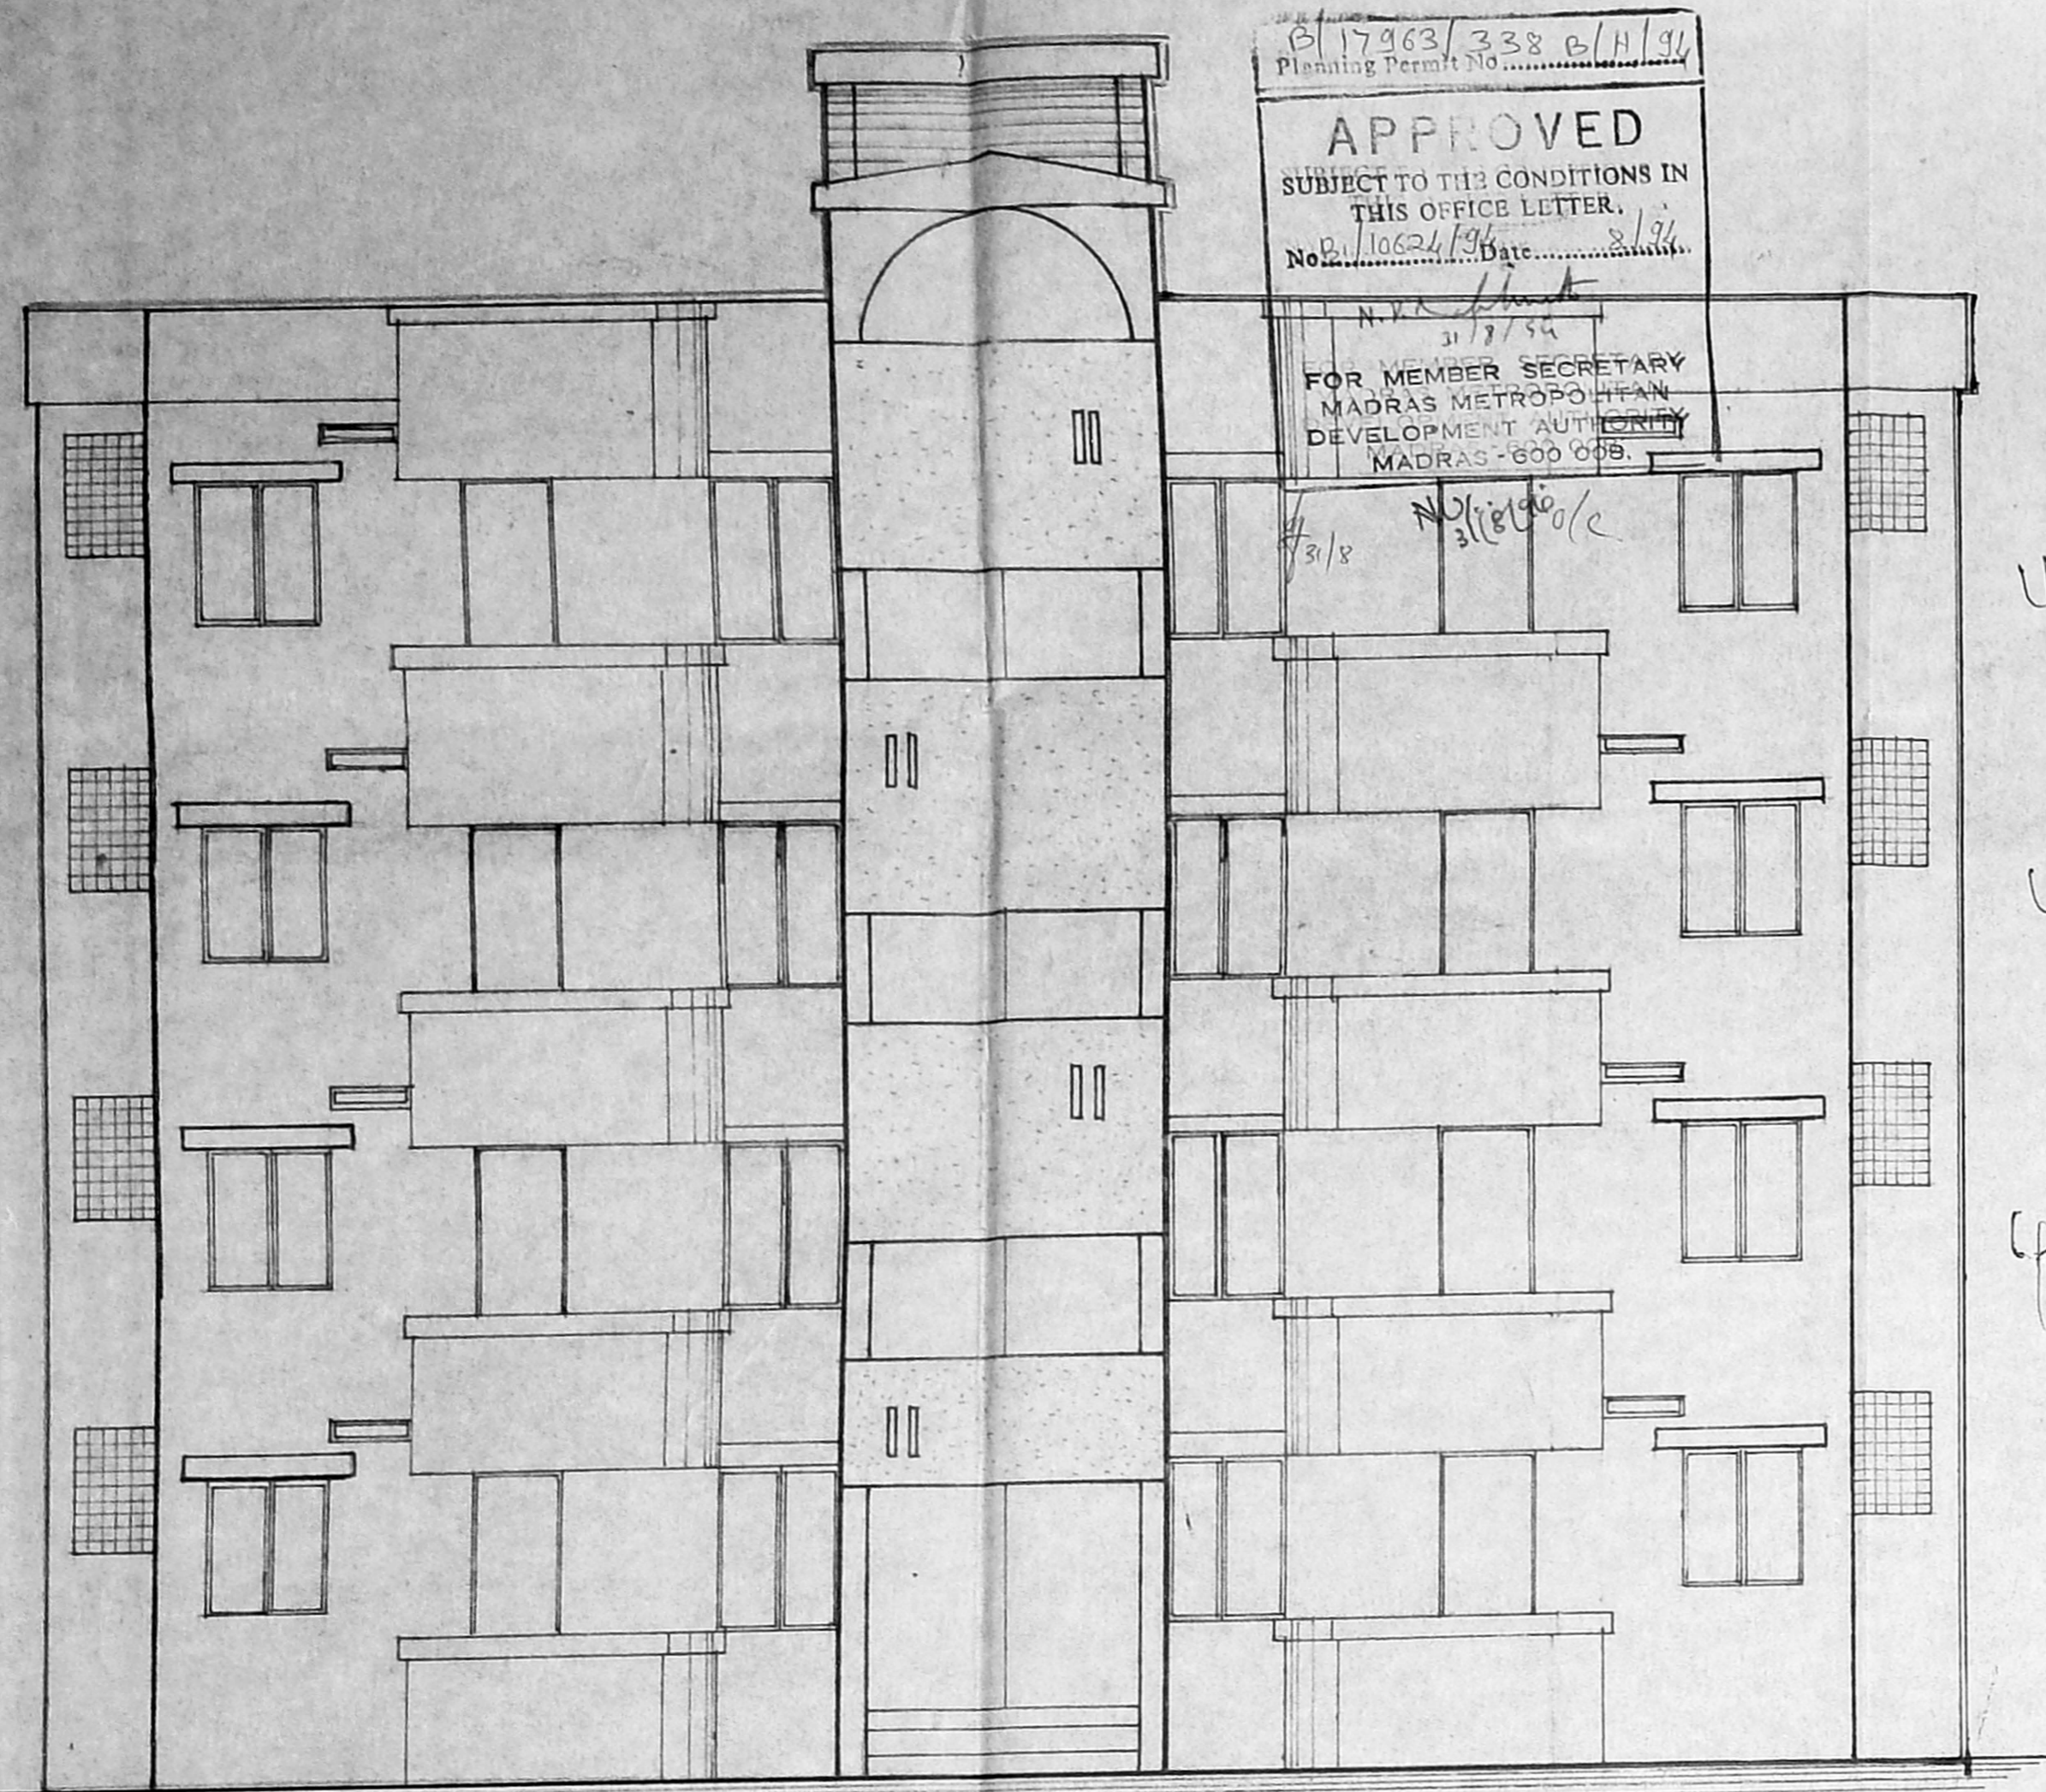

17463/338 C.H. 97
 Planning Permit No.
APPROVED
 SUBJECT TO THE CONDITIONS IN
 THIS OFFICE LETTER.
 No. 11/24/1988 Date 18/11/88
 FOR MEMBER SECRETARY
 MADRAS METROPOLITAN
 DEVELOPMENT AUTHORITY
 MADRAS-600 009.

FRONT ELEVATION

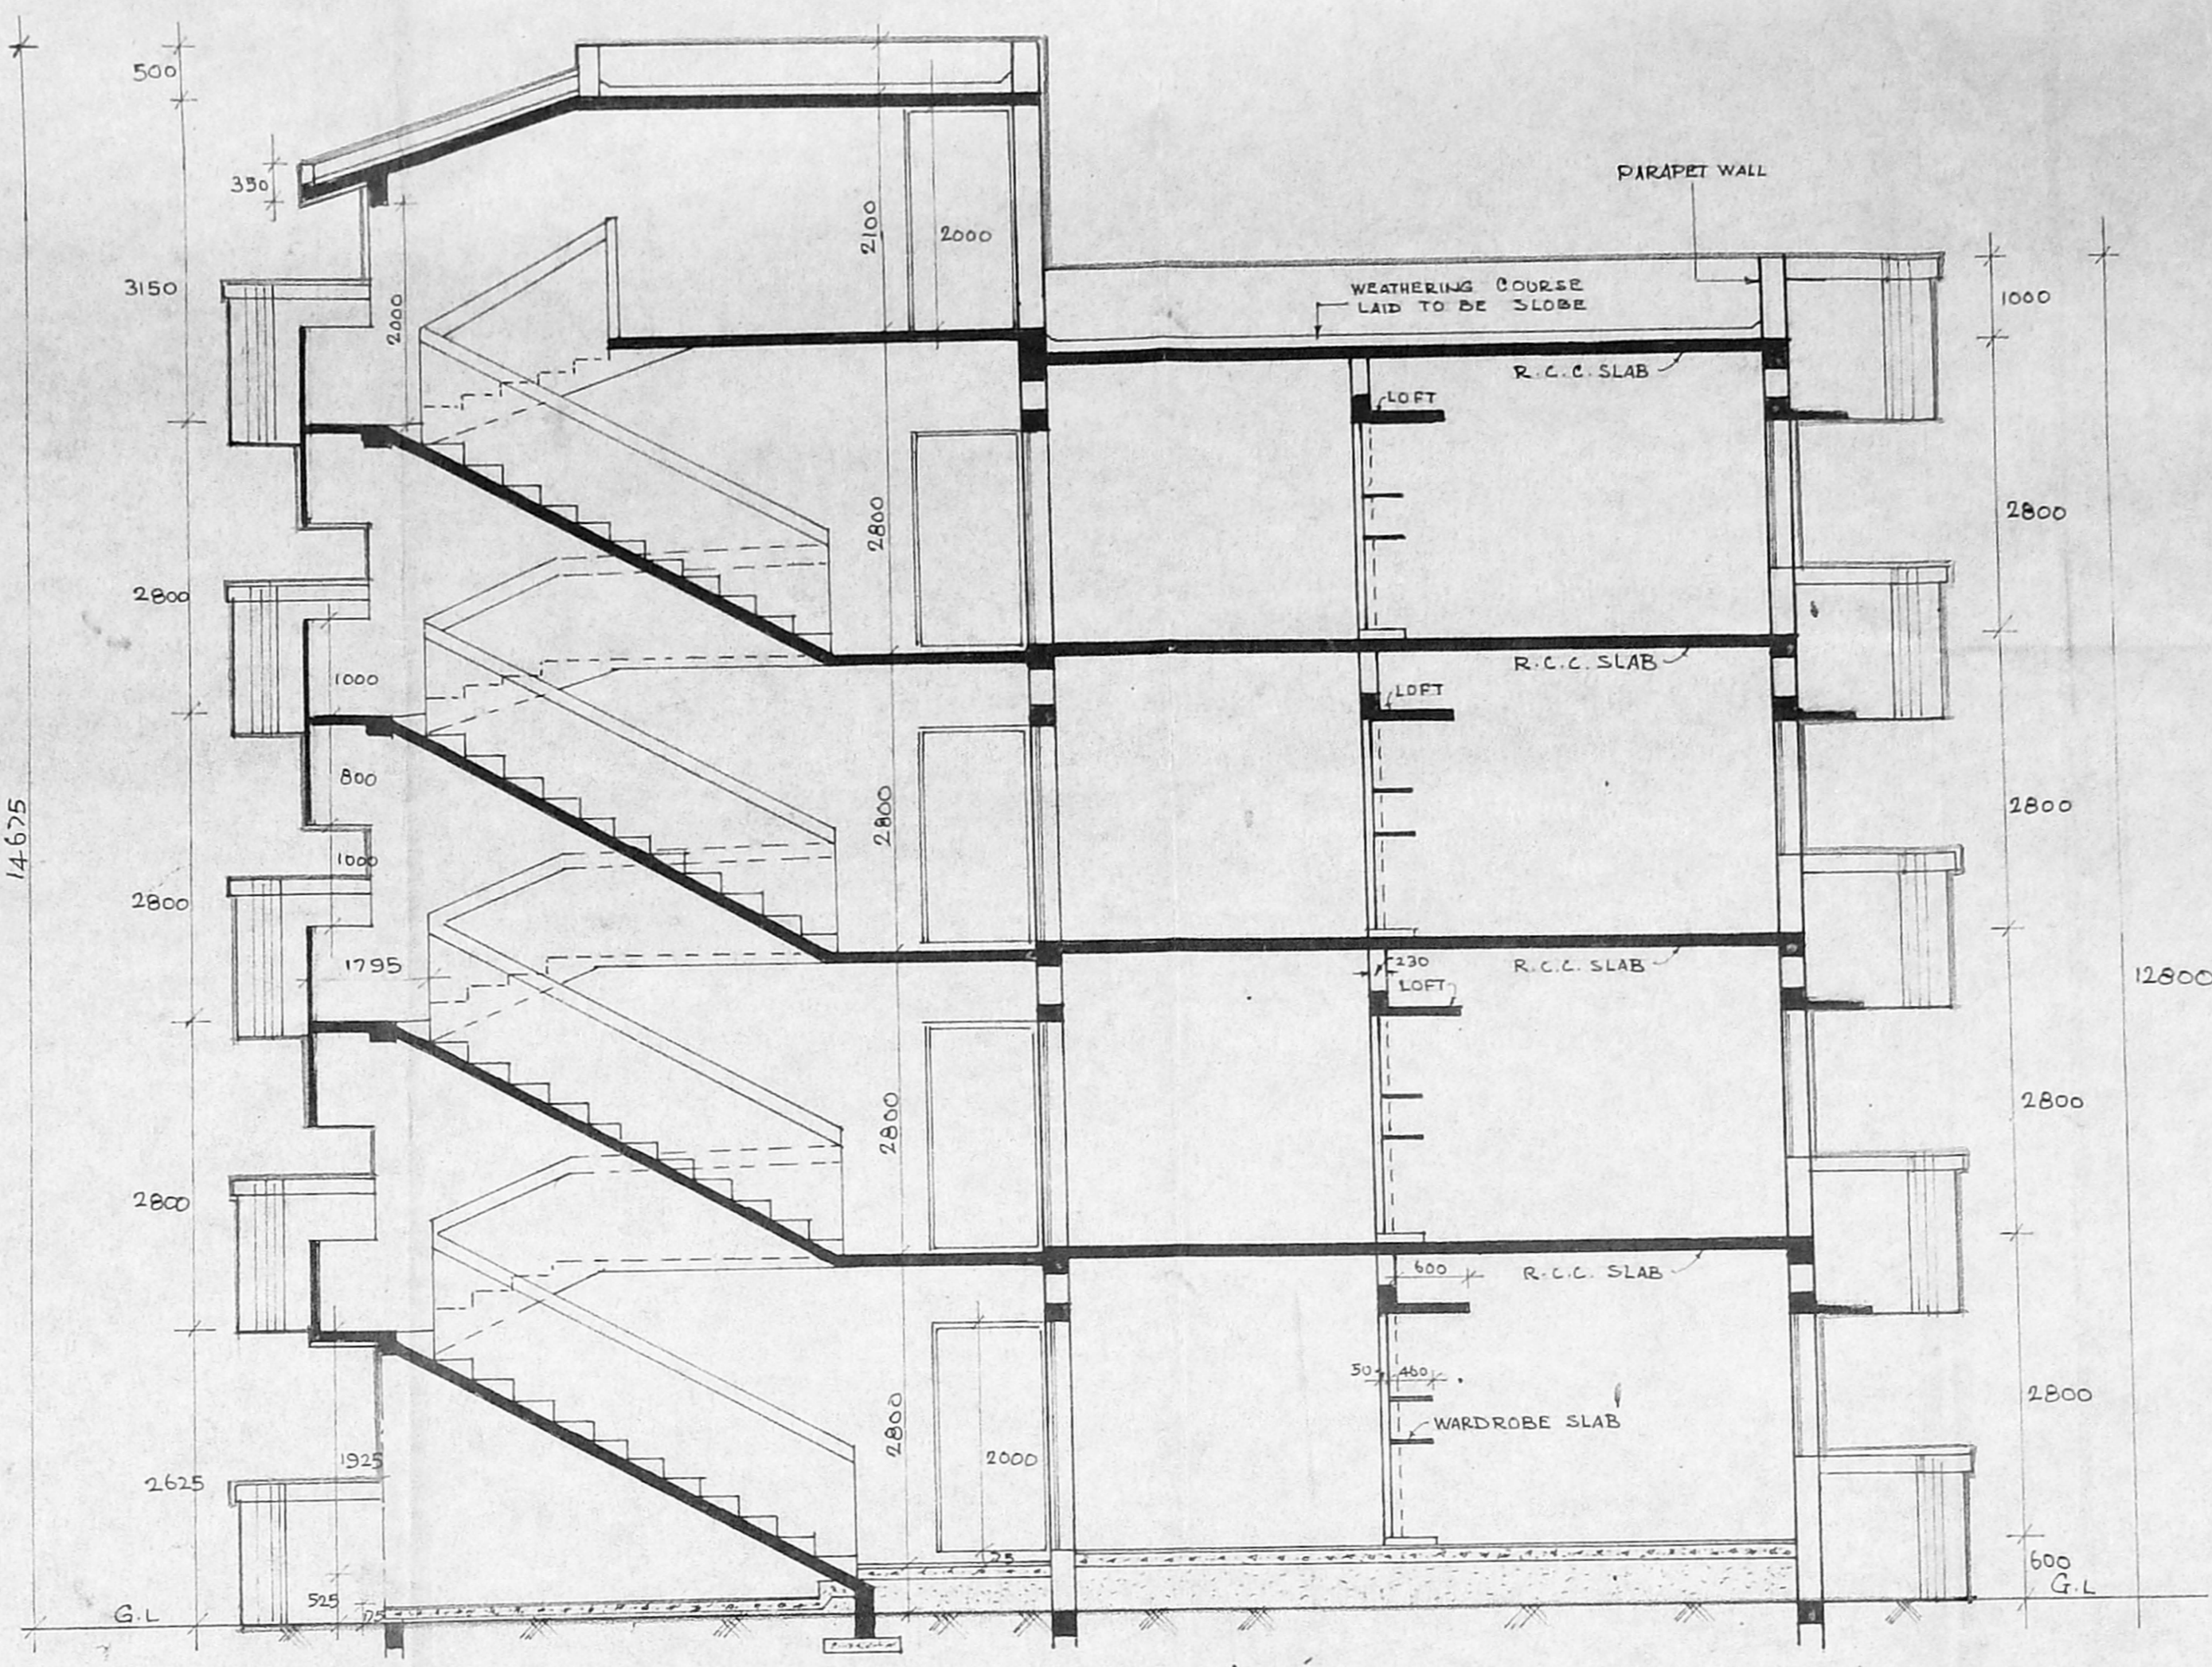

SECTION ON 'AA'


AREA STATEMENT - MAIN BLDG. SITOUT

	GROUND FLOOR	153.29 M ²	10.56 M ²
PLINTH AREA	FIRST FLOOR	153.29 M ²	10.56 M ²
"	SECOND FLOOR	153.29 M ²	10.56 M ²
"	THIRD FLOOR	153.29 M ²	10.56 M ²
	TOTAL	613.16 M ²	42.24 M ²


PLINTH AREA PER UNIT INCLUDING SITOUT 40.36 M²
 PLINTH AREA PER UNIT EXCLUDING SITOUT 38.32 M²

SCHEDULE OF JOINERY

D1 DOOR	900 X 2000	(PANELLED SHUTTER)
D1/A DOOR	900 X 2000	(MARINE PLY WOOD/CEMENT)
D2 DOOR	700 X 2000	(PARTICLE BOARD SHUTTER)
W3 WINDOW	900 X 1200	(STEEL GLAZED SHUTTER)
W1 WINDOW	900 X 1050	- DO -
J TALLI	900 X 600	
J1 TALLI	600 X 900	
O OPEN	800 X 2000	
O1 OPEN	915 X 2000	

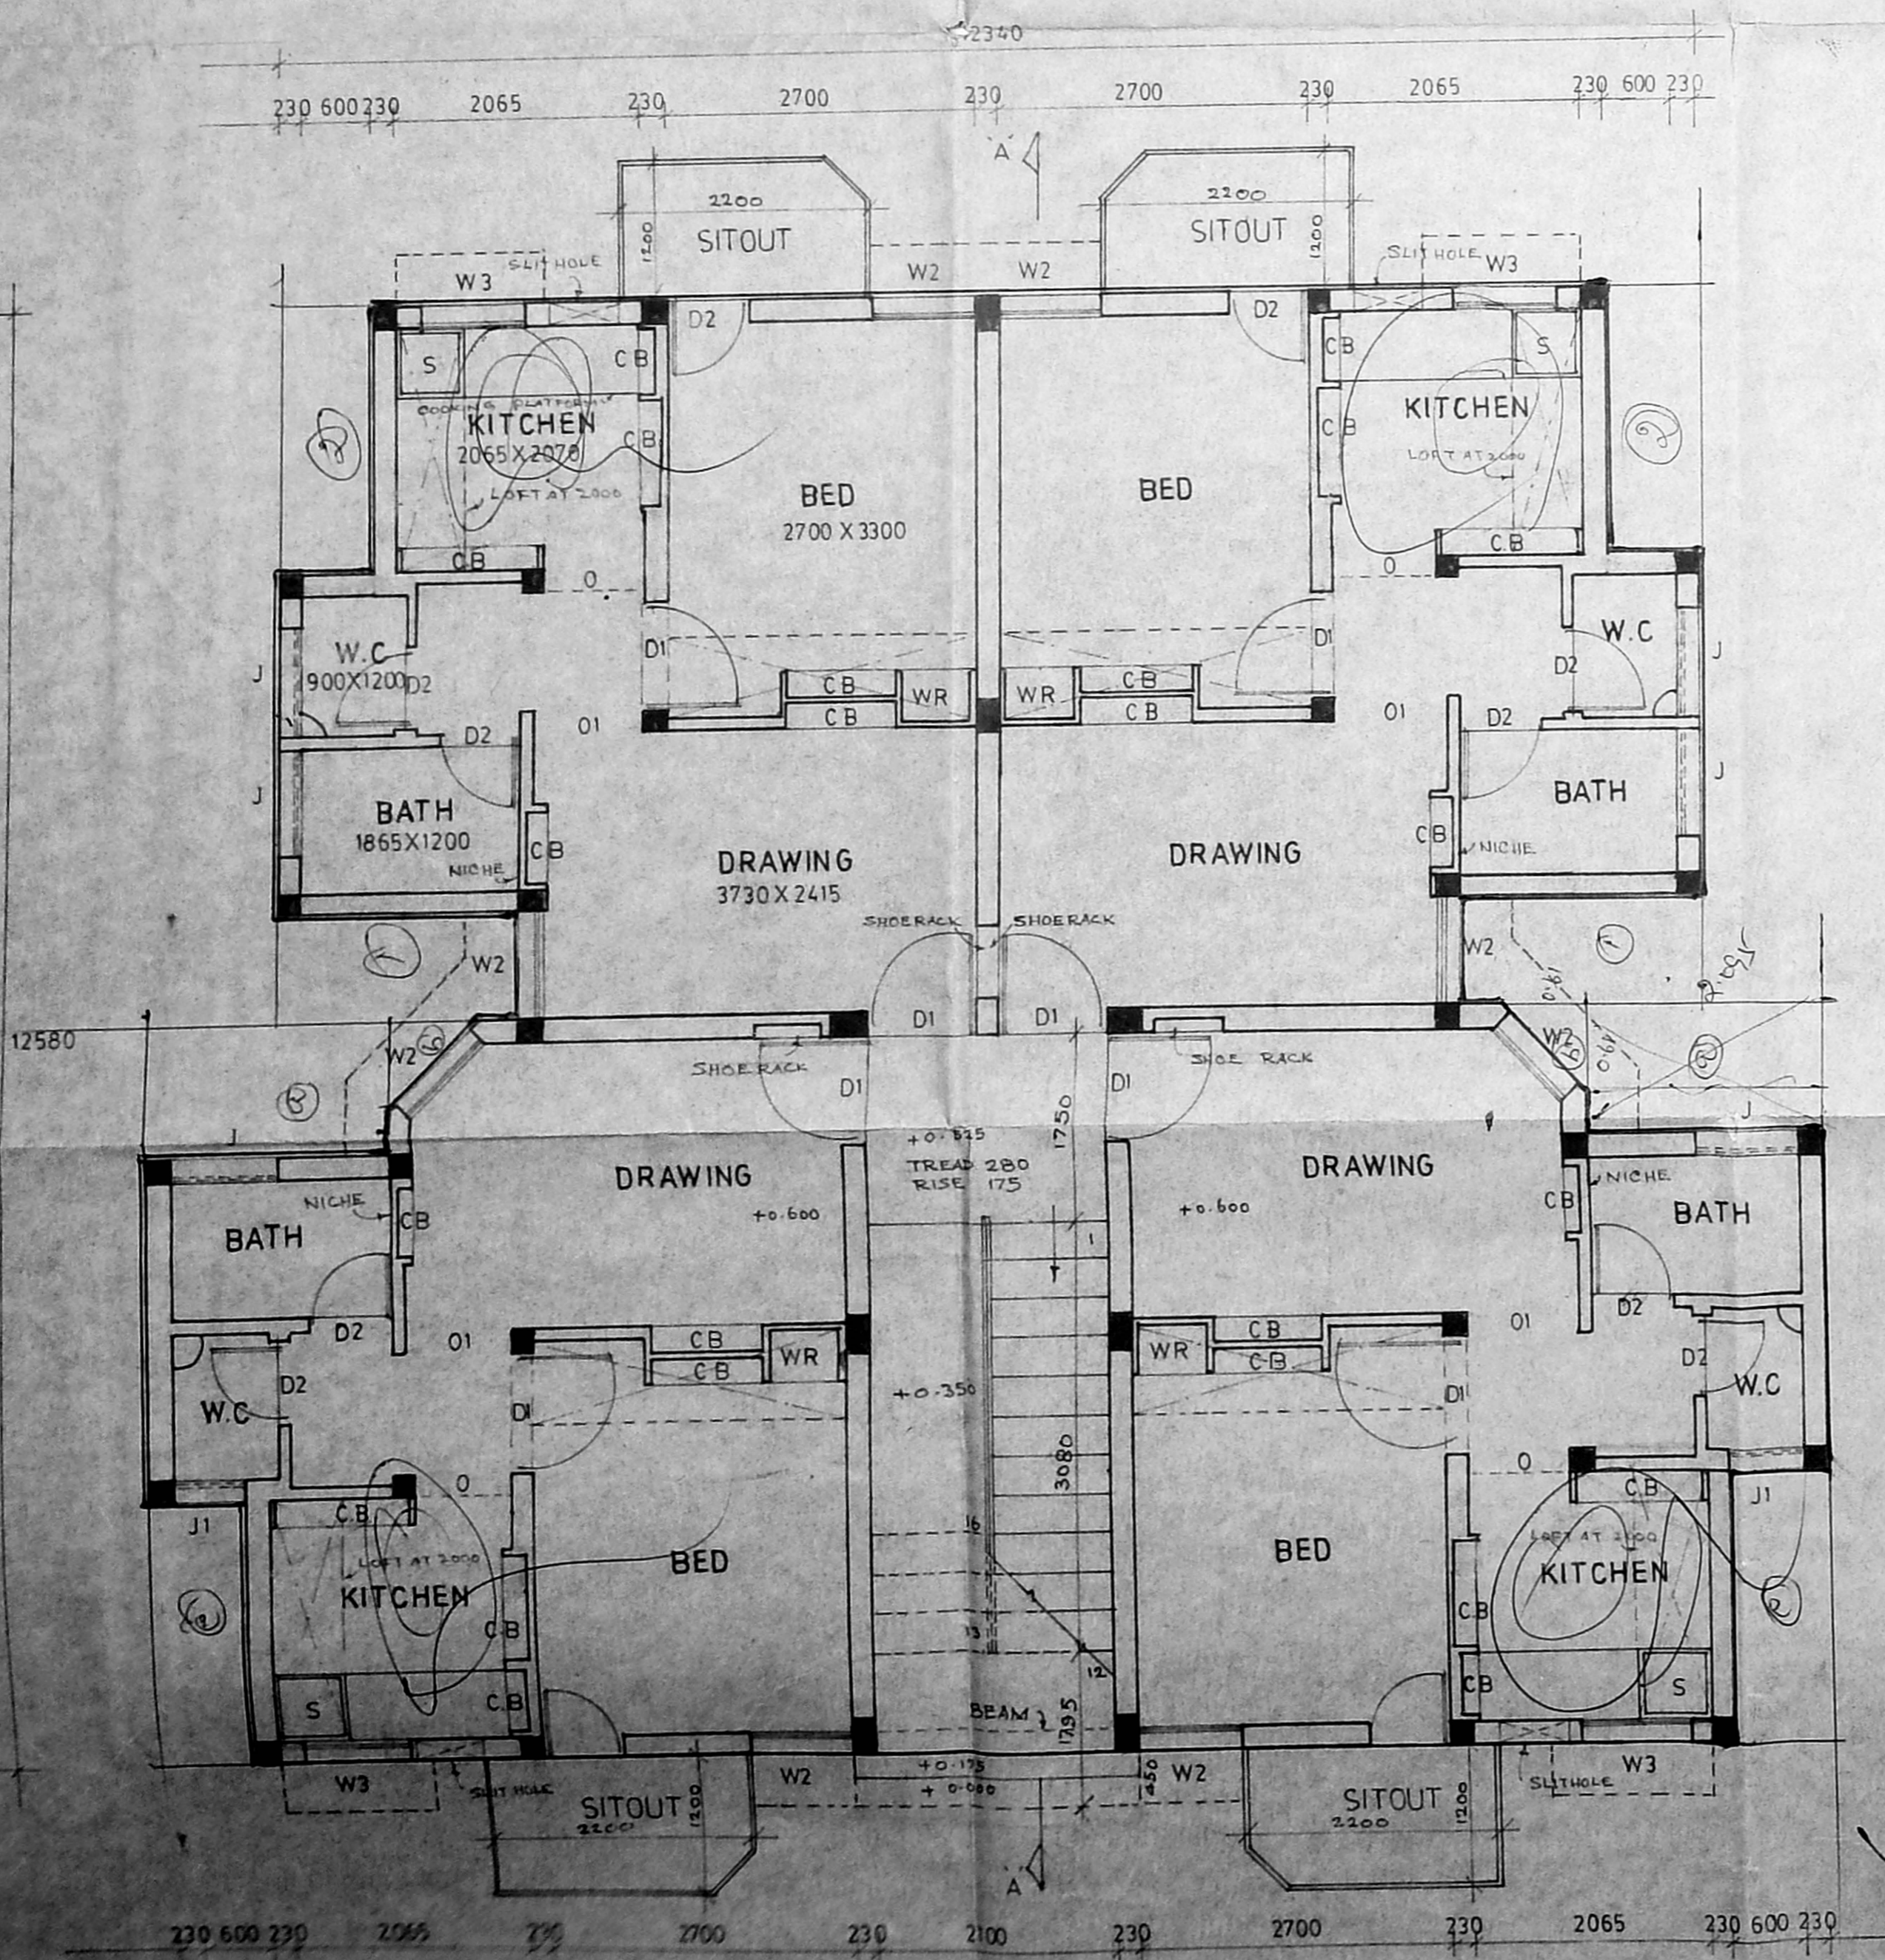


GROUND FLOOR PLAN

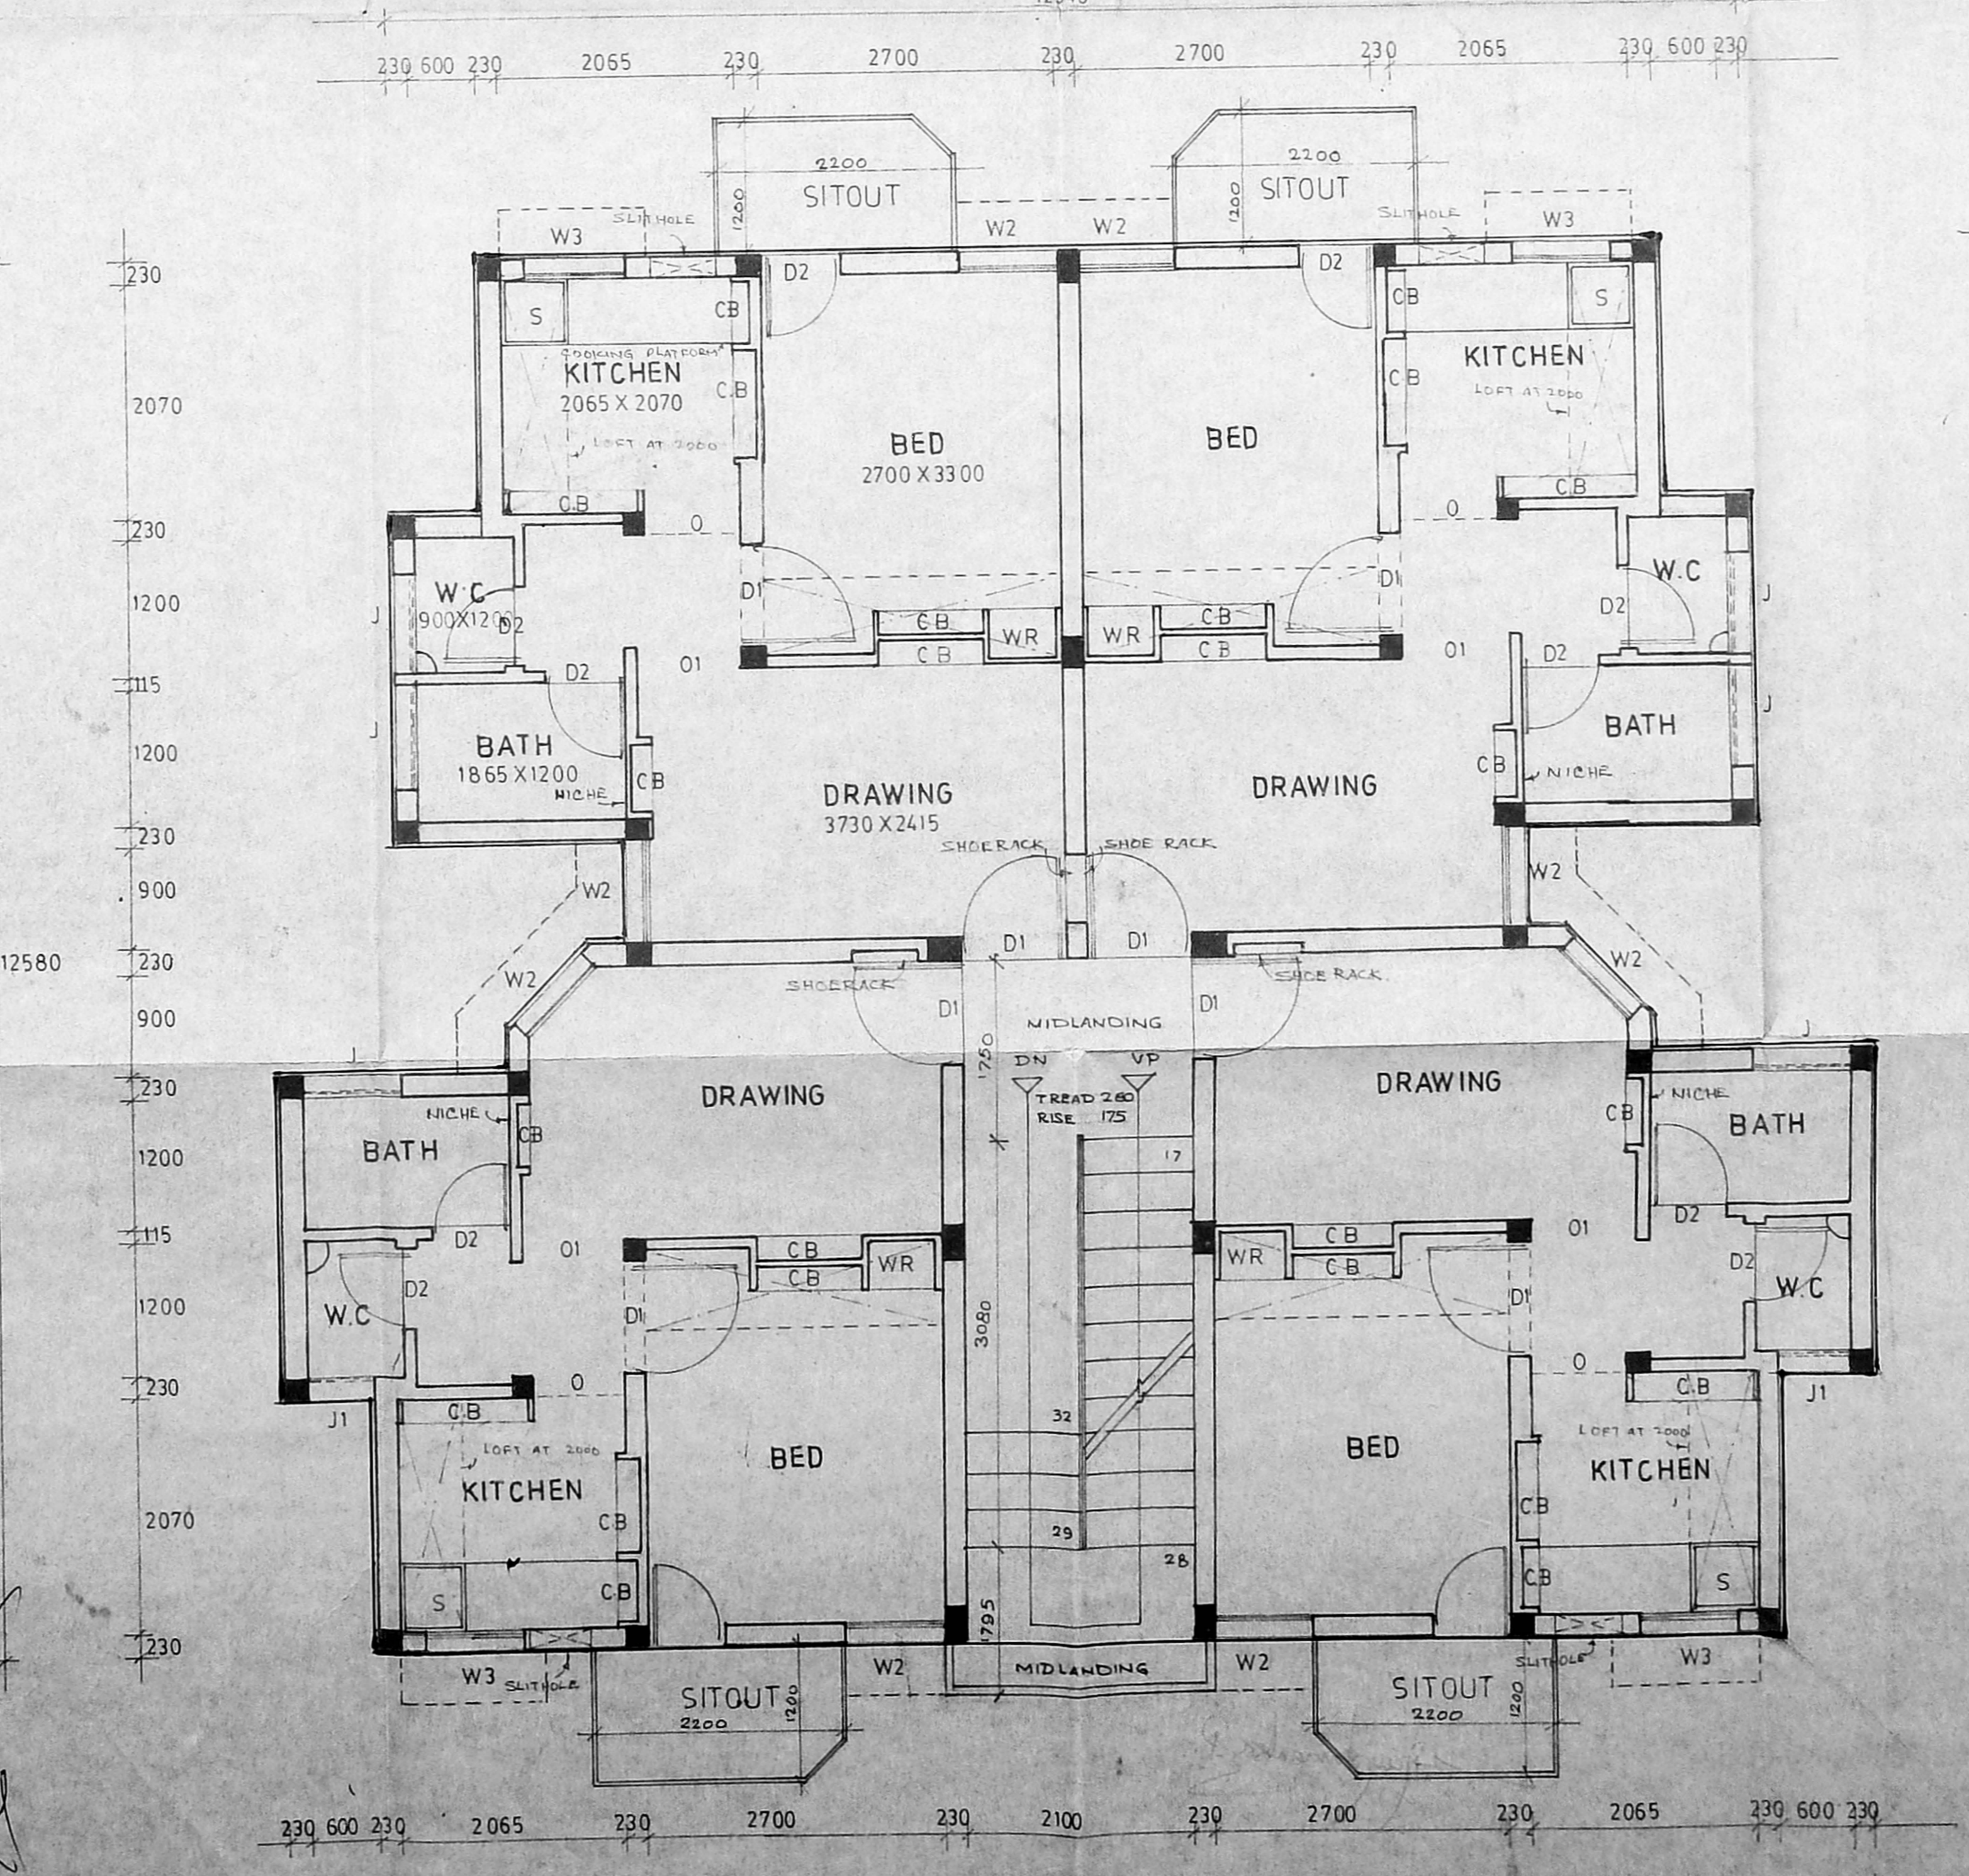


FIRST & TYPICAL FLOOR PLAN

TAMILNADU - POLICE HOUSING CORPORATION
 NO. 1 WHITES ROAD MADRAS 14
 S. L. Srinivasan
 DRAWN 17/8/93
 G. Srinivasan
 ASST. EXE. ENGR. 18-4-93
 K. Srinivasan
 EXECUTIVE ENGINEER
 CHIEF ENGINEER
 SCALE 1:50
 S D
 38/93

P. 17463/228 C/H/91
 Planning Permit No.
APPROVED
 SUBJECT TO THE CONDITIONS IN
 THIS OFFICE LETTER.
 No. 1082/196 Date: 3/3/64
 N.V.A. [Signature]
 FOR MEMBER SECRETARY
 MADRAS METROPOLITAN
 DEVELOPMENT AUTHORITY
 MADRAS-600 009.

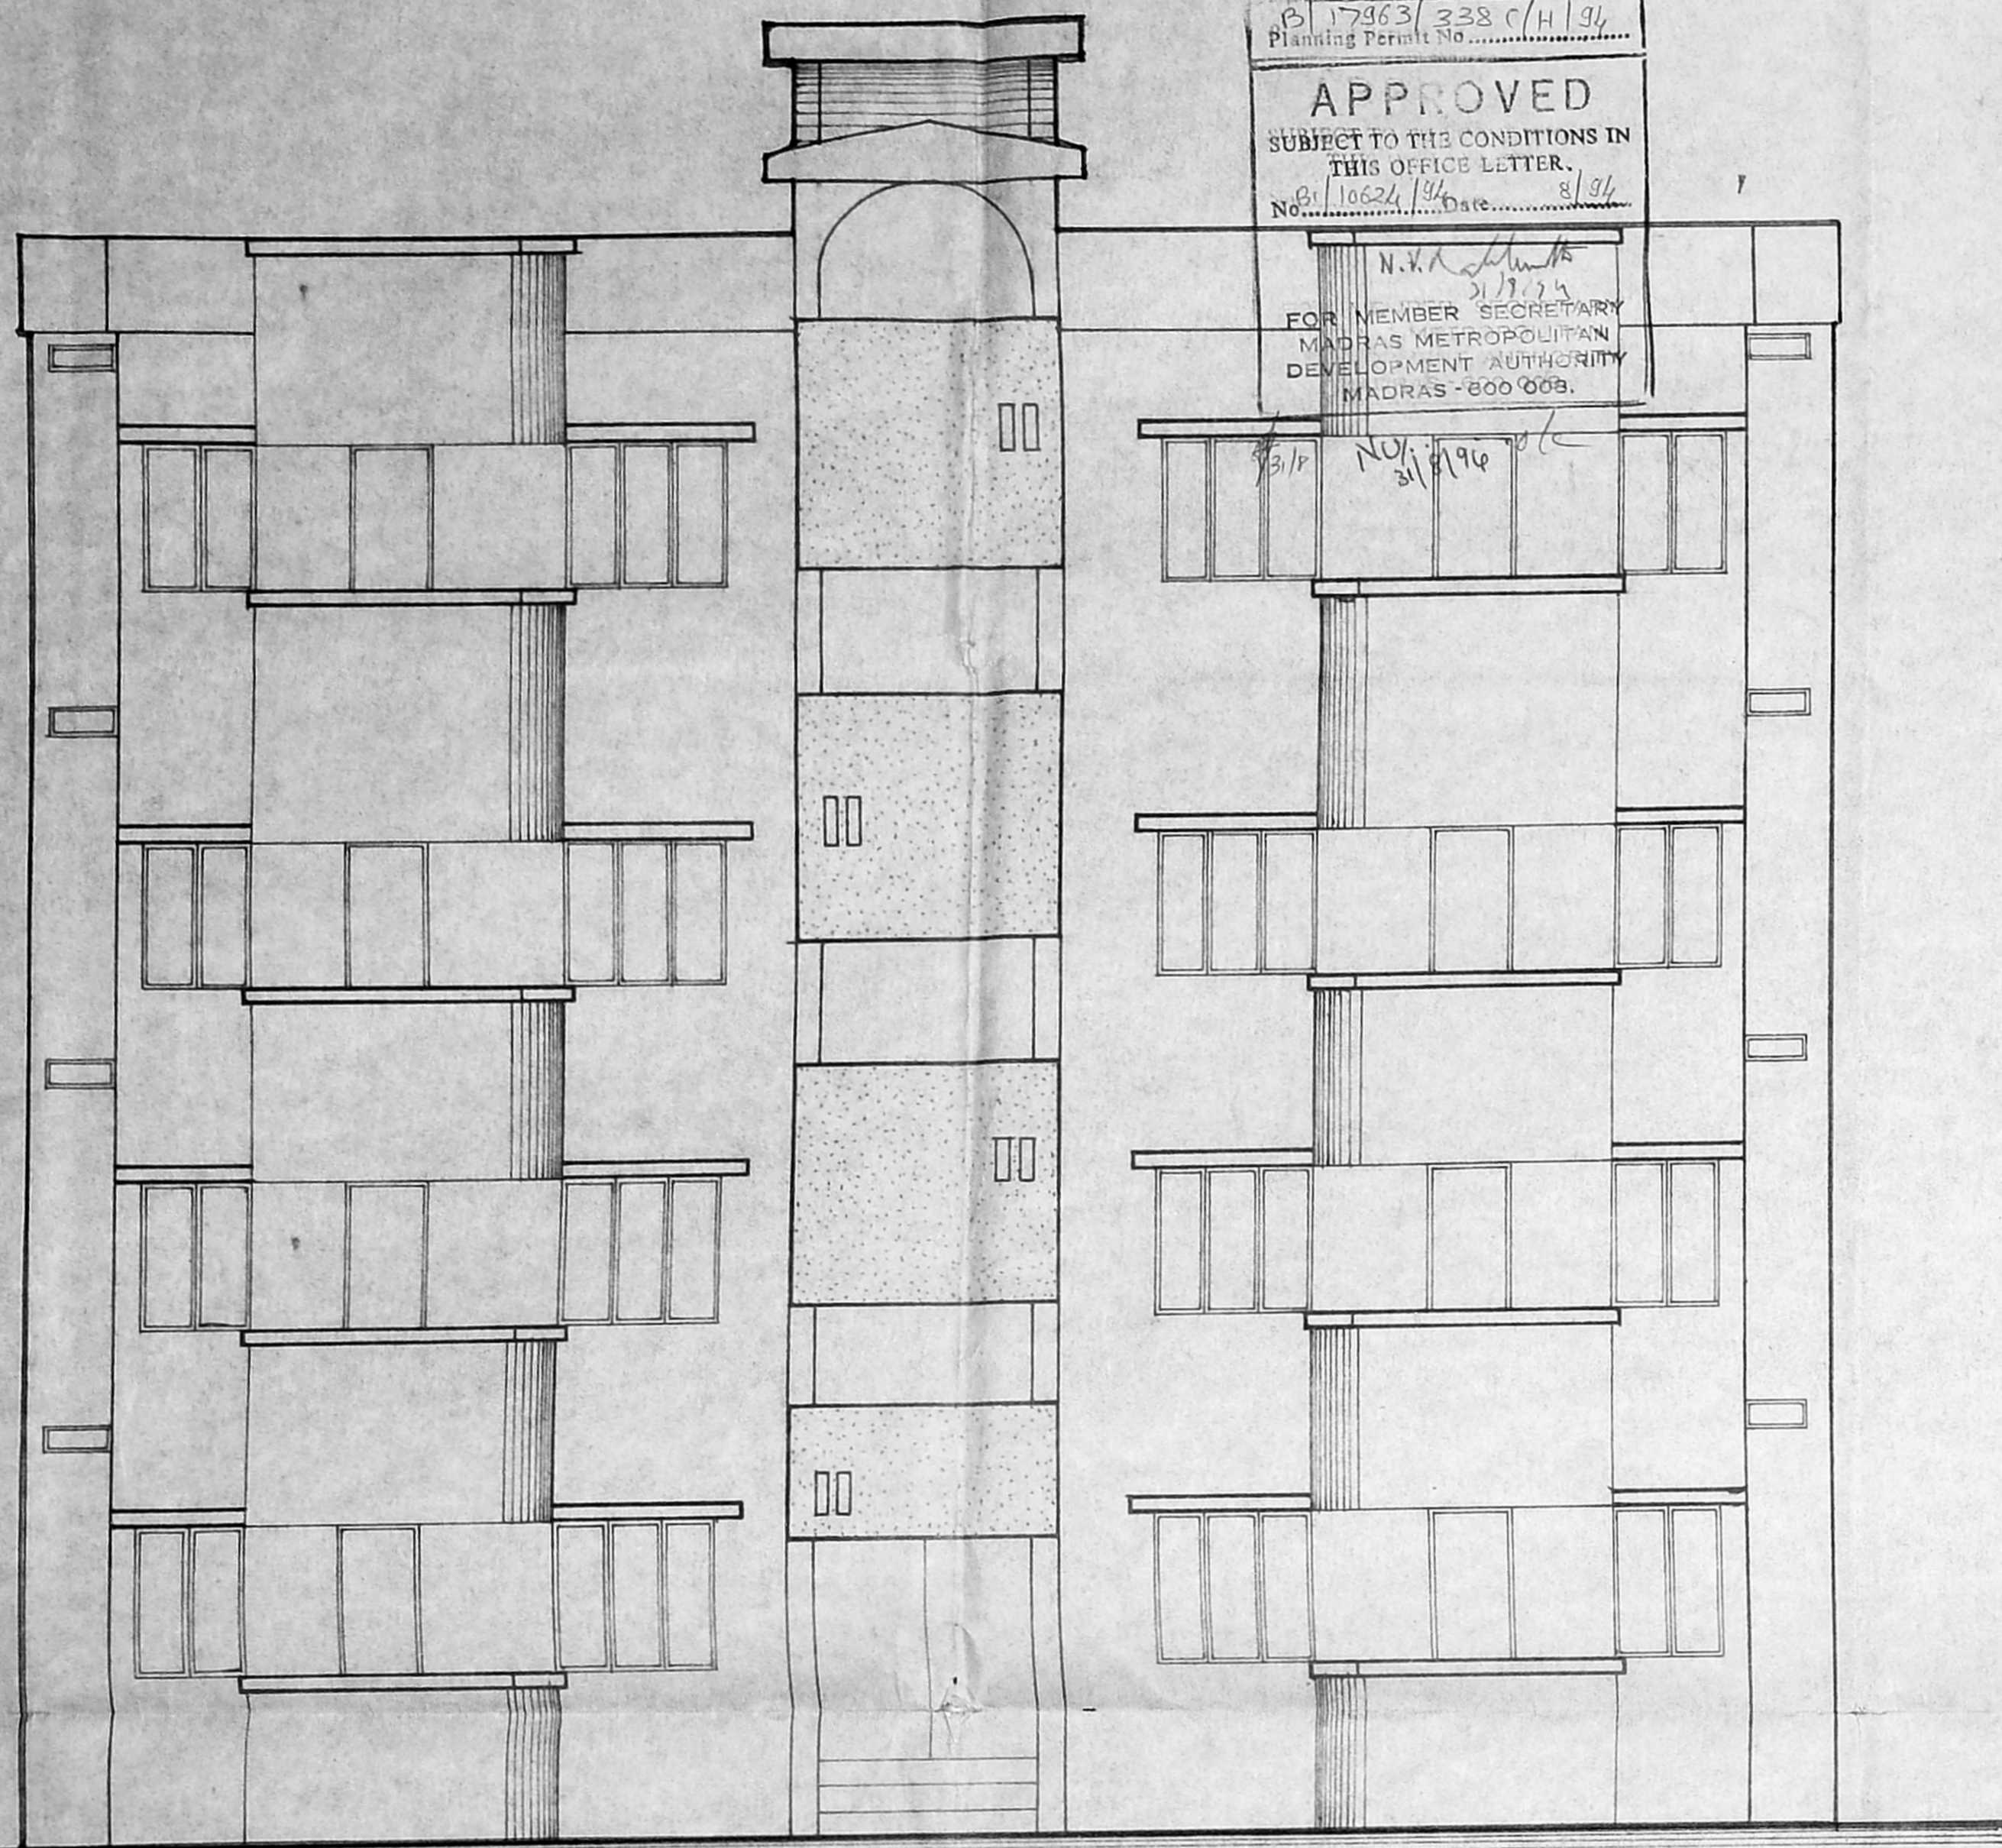

Front Elevation

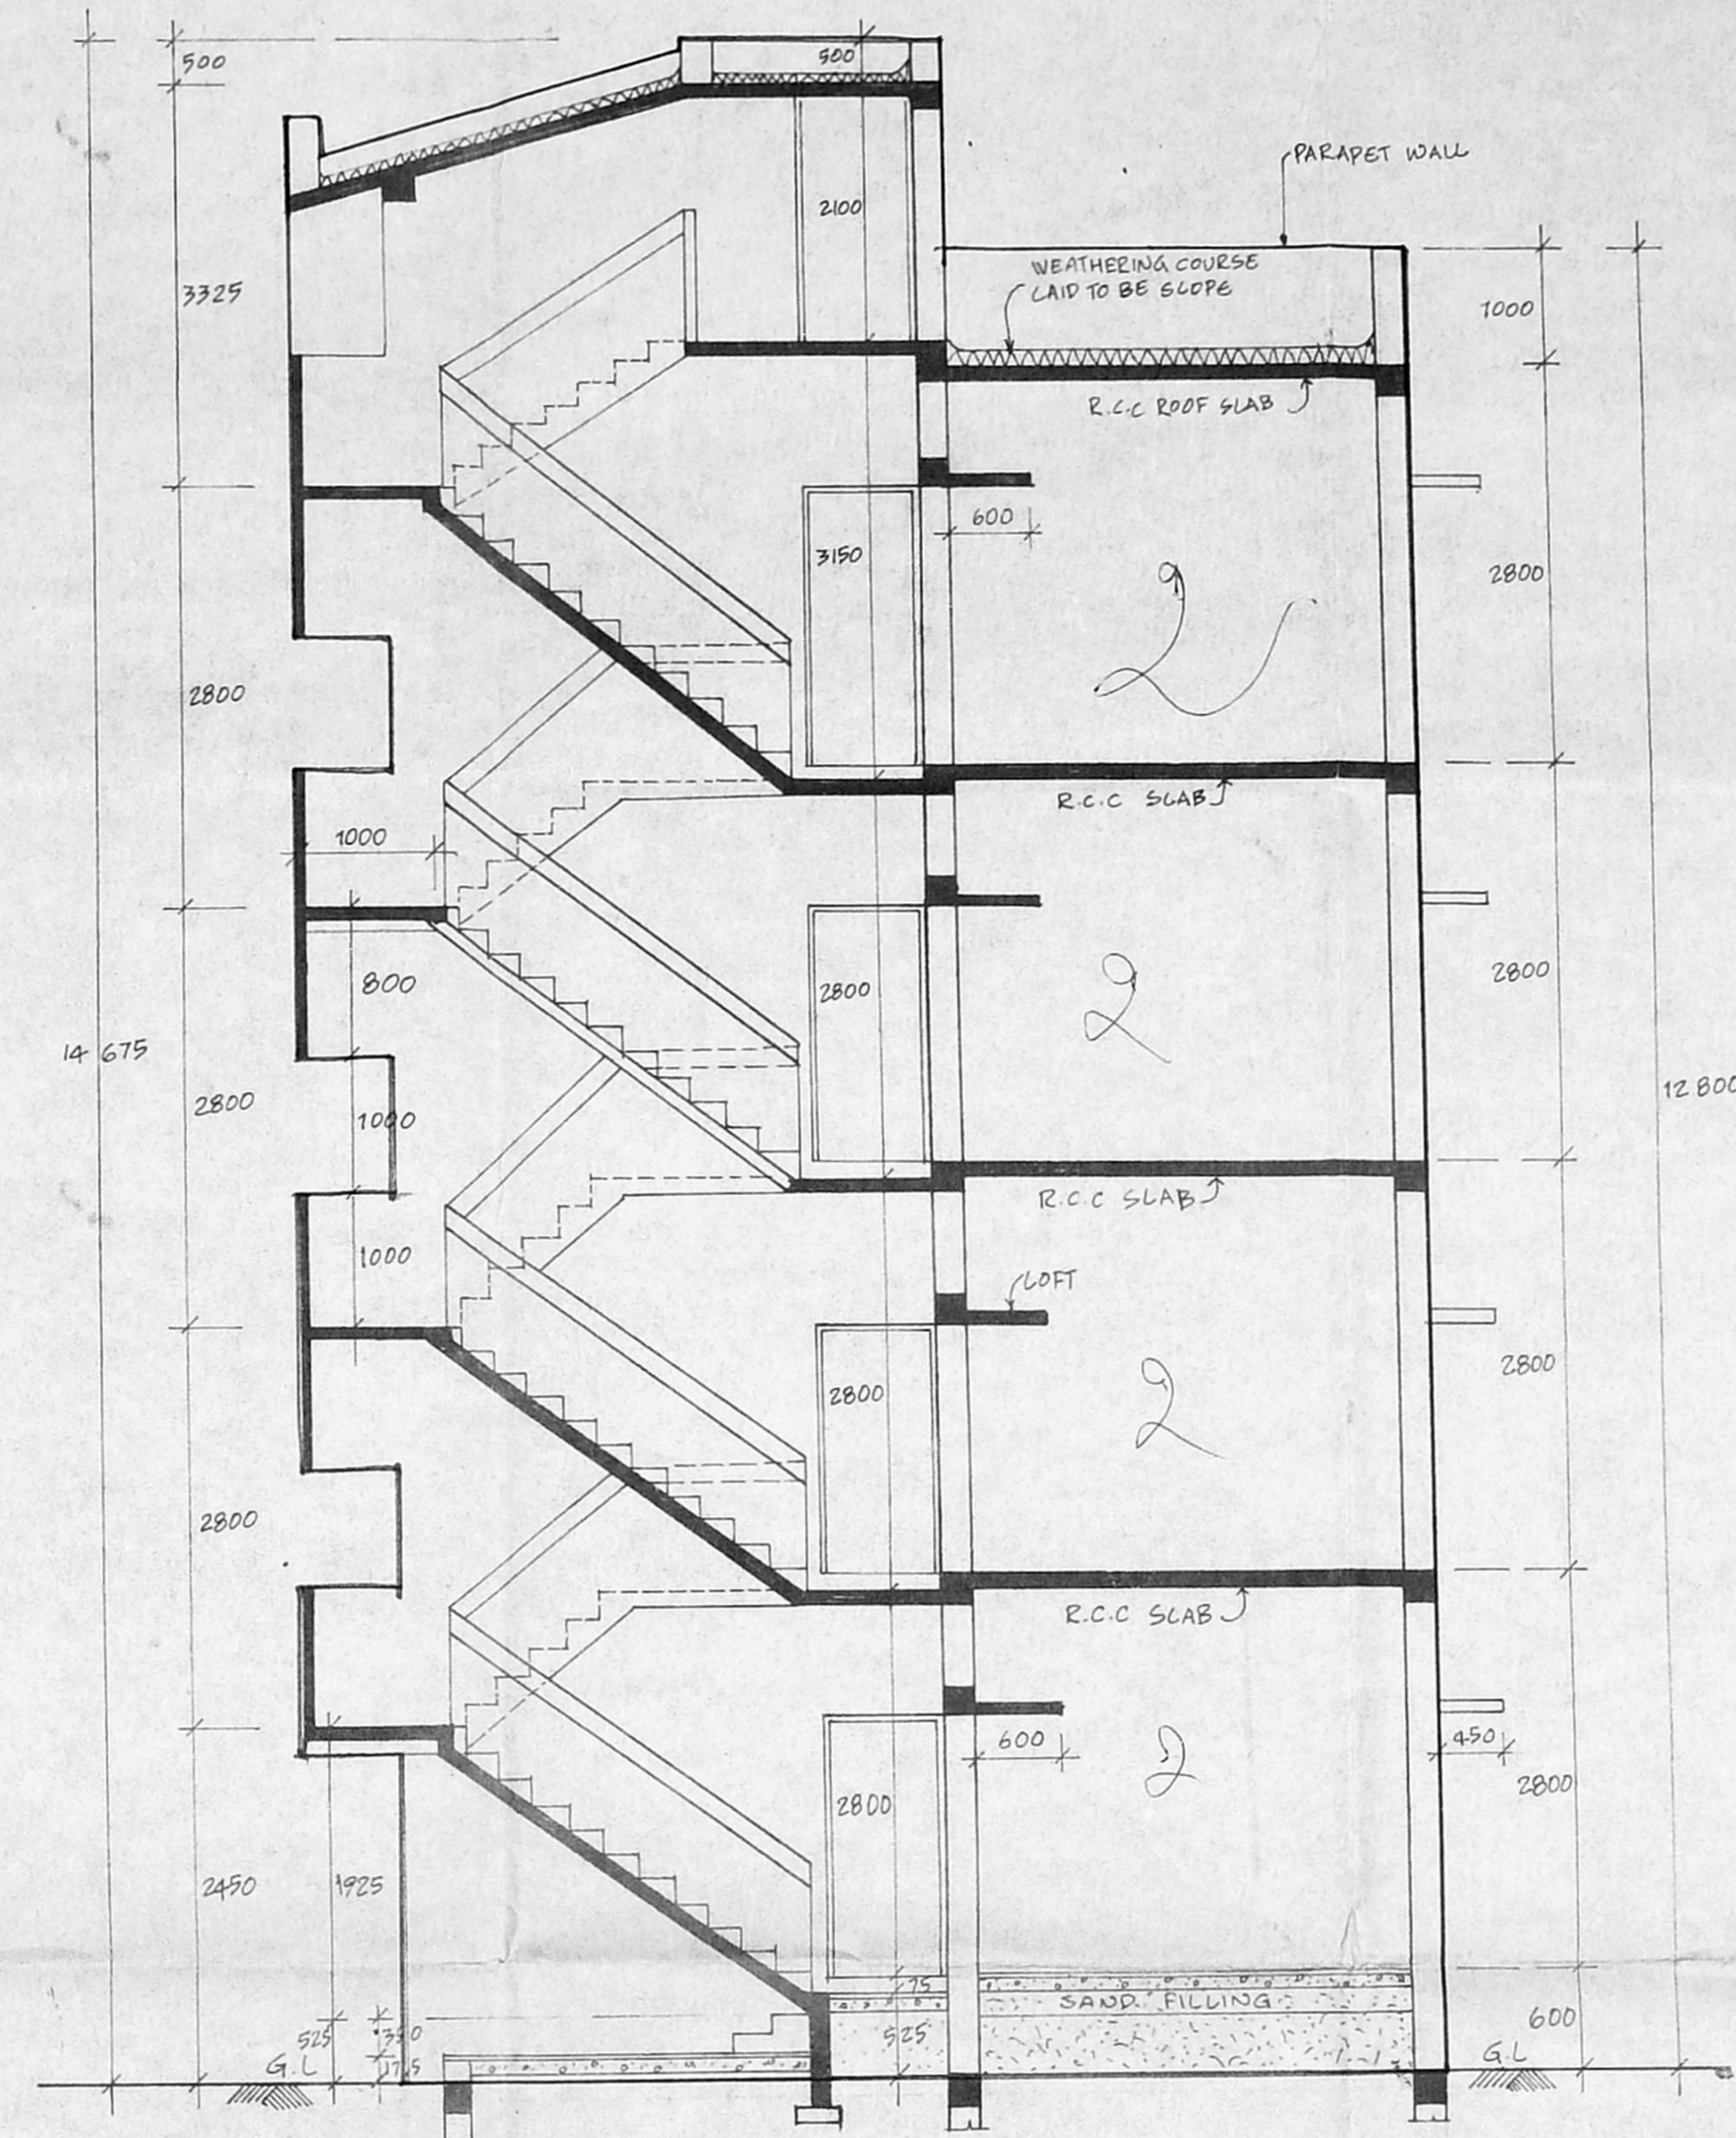

Section - 'A A'


AREA STATEMENT		MAIN BLDG	SITOUT
PLINTH AREA	GROUND FLOOR	101.00 M ²	5.28 M ²
"	FIRST FLOOR	101.00 M ²	5.28 M ²
"	SECOND FLOOR	101.00 M ²	5.28 M ²
"	THIRD FLOOR	101.00 M ²	5.28 M ²
TOTAL		404.00 M ² + 21.12 M ²	425.12 M ²

PLINTH AREA PER UNIT INCLUDING SITOUT 50.50 M² B/PP NO. 1
 PLINTH AREA PER UNIT EXCLUDING SITOUT 50.50 M² B/1762/93


3. THIS DRAWING PREPARED BASED ON DRG. NO. 4056 P.W.D.

SCHEDULE OF JOINERY

D1 DOOR	900 x 2000	[PAVELLED SHUTTER]
D1/A DOOR	900 x 2000	[MARINE PLY WOOD/CEMENT PARTICLE BOARD SHUTTER]
D2 DOOR	700 x 2000	- DO -
O OPENING	900 x 2000	- DO -
W1 WINDOW	1350 x 1200	[STEEL GLAZED WINDOW SHUTTER]
W2 WINDOW	900 x 1200	- DO -
W3 WINDOW	900 x 1050	- DO -
J JALLI	900 x 600	- DO -

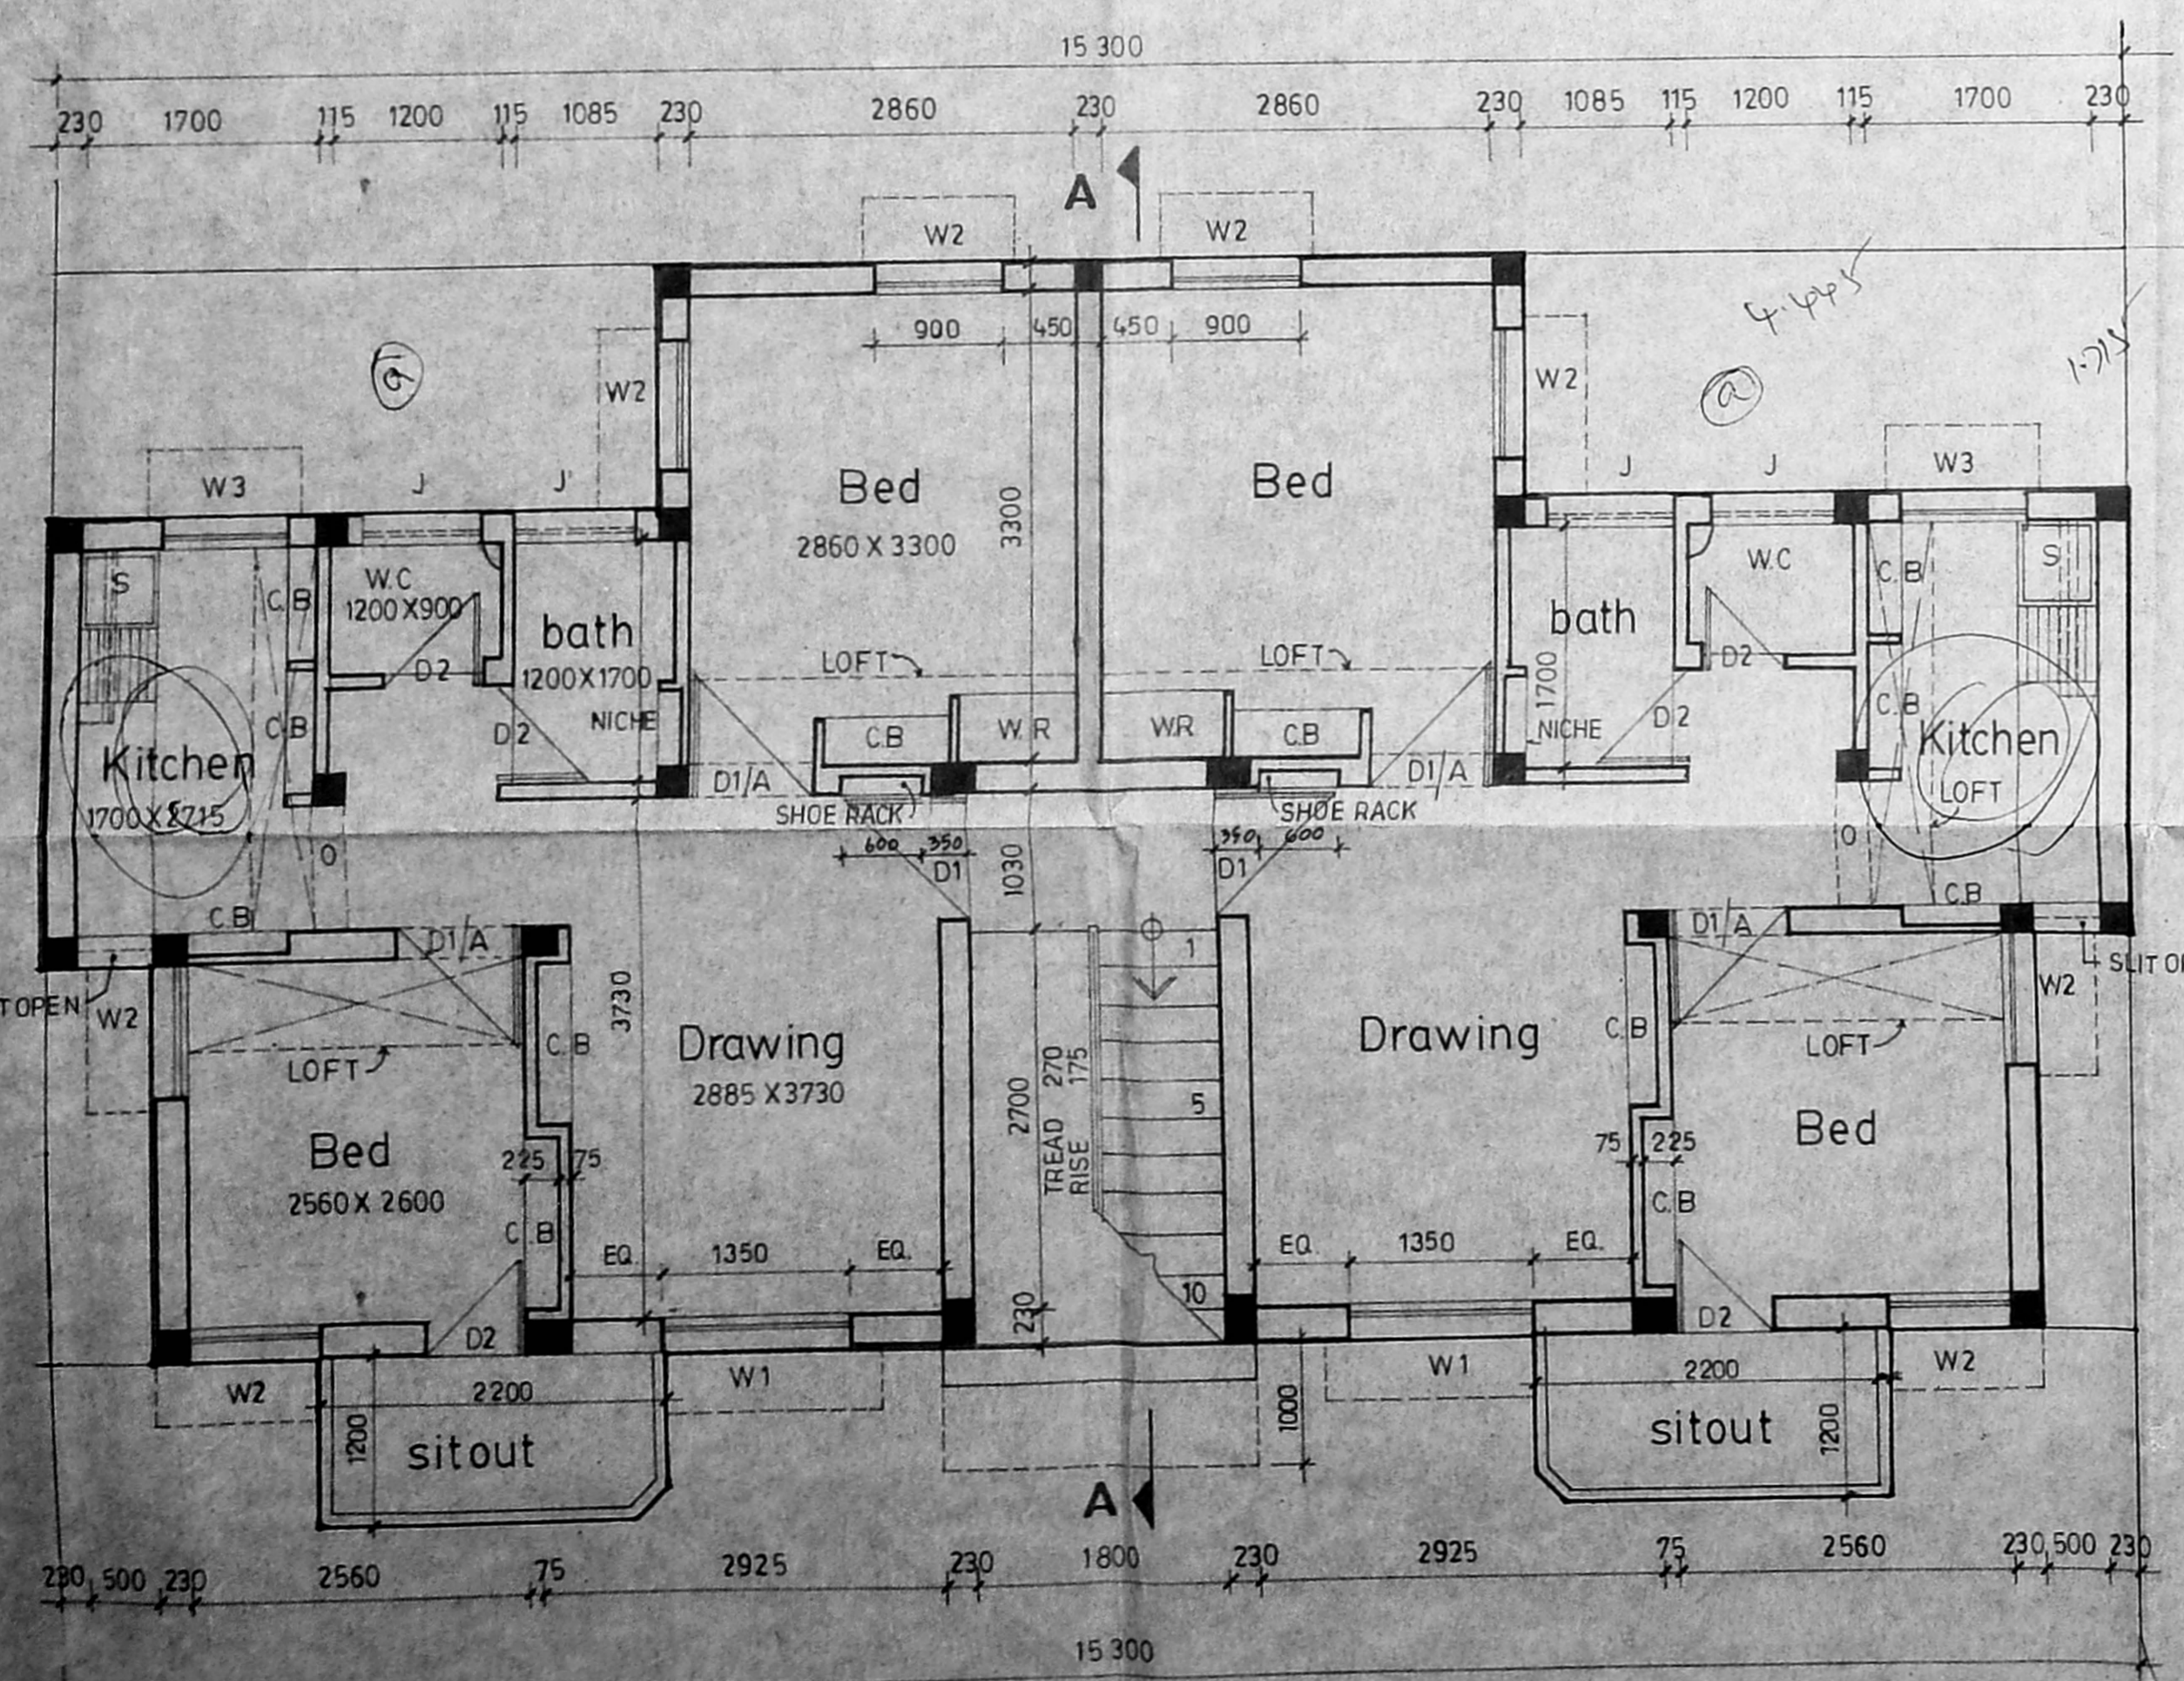

Ground Floor Plan

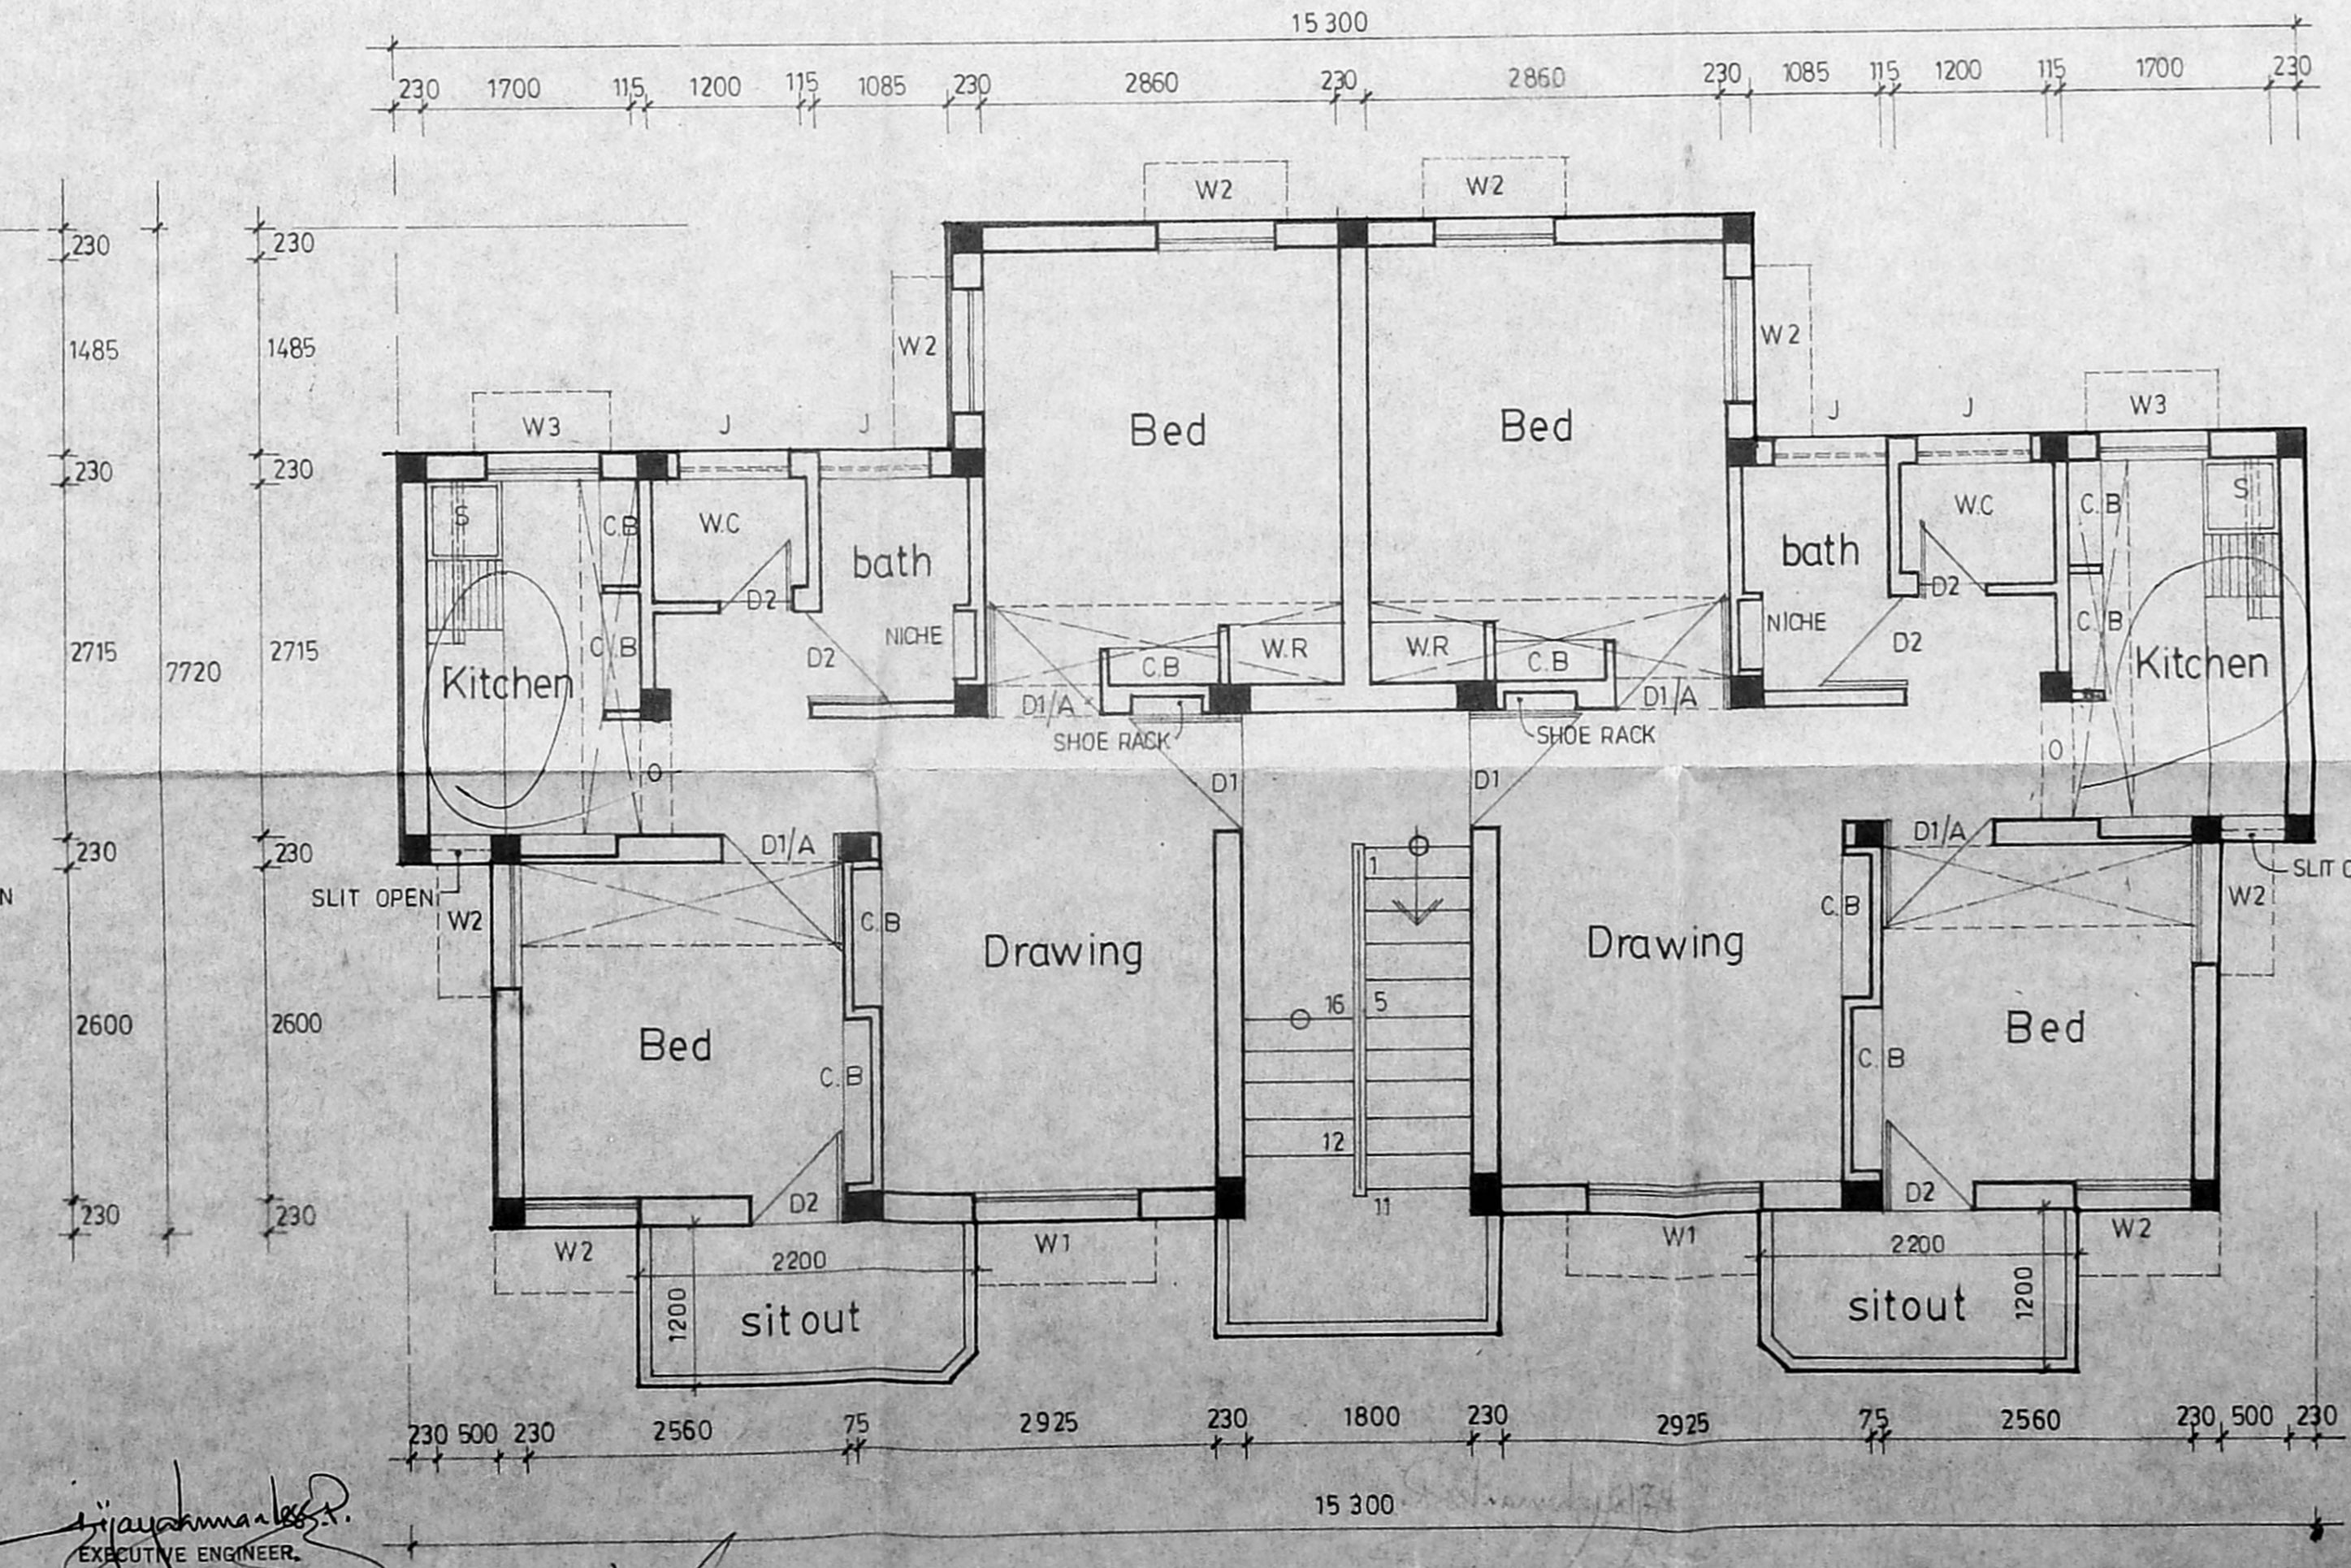

First and Typical Floor Plan

TAMILNADU POLICE HOUSING CORPORATION
NO.1 WHITES ROAD MADRAS-14

[Signature]
DRAUGHTSMAN

[Signature]
ASST. EXECUTIVE ENGINEER

EXECUTIVE ENGINEER


[Signature]
CHIEF ENGINEER

CONSTRUCTION OF QUARTERS
FOR ASST. SUB INSPECTOR
AND SUB INSPECTOR AT
MARUDHAM COMPLEX. (Madras)

SCALE : 1:50

S.D

39/93

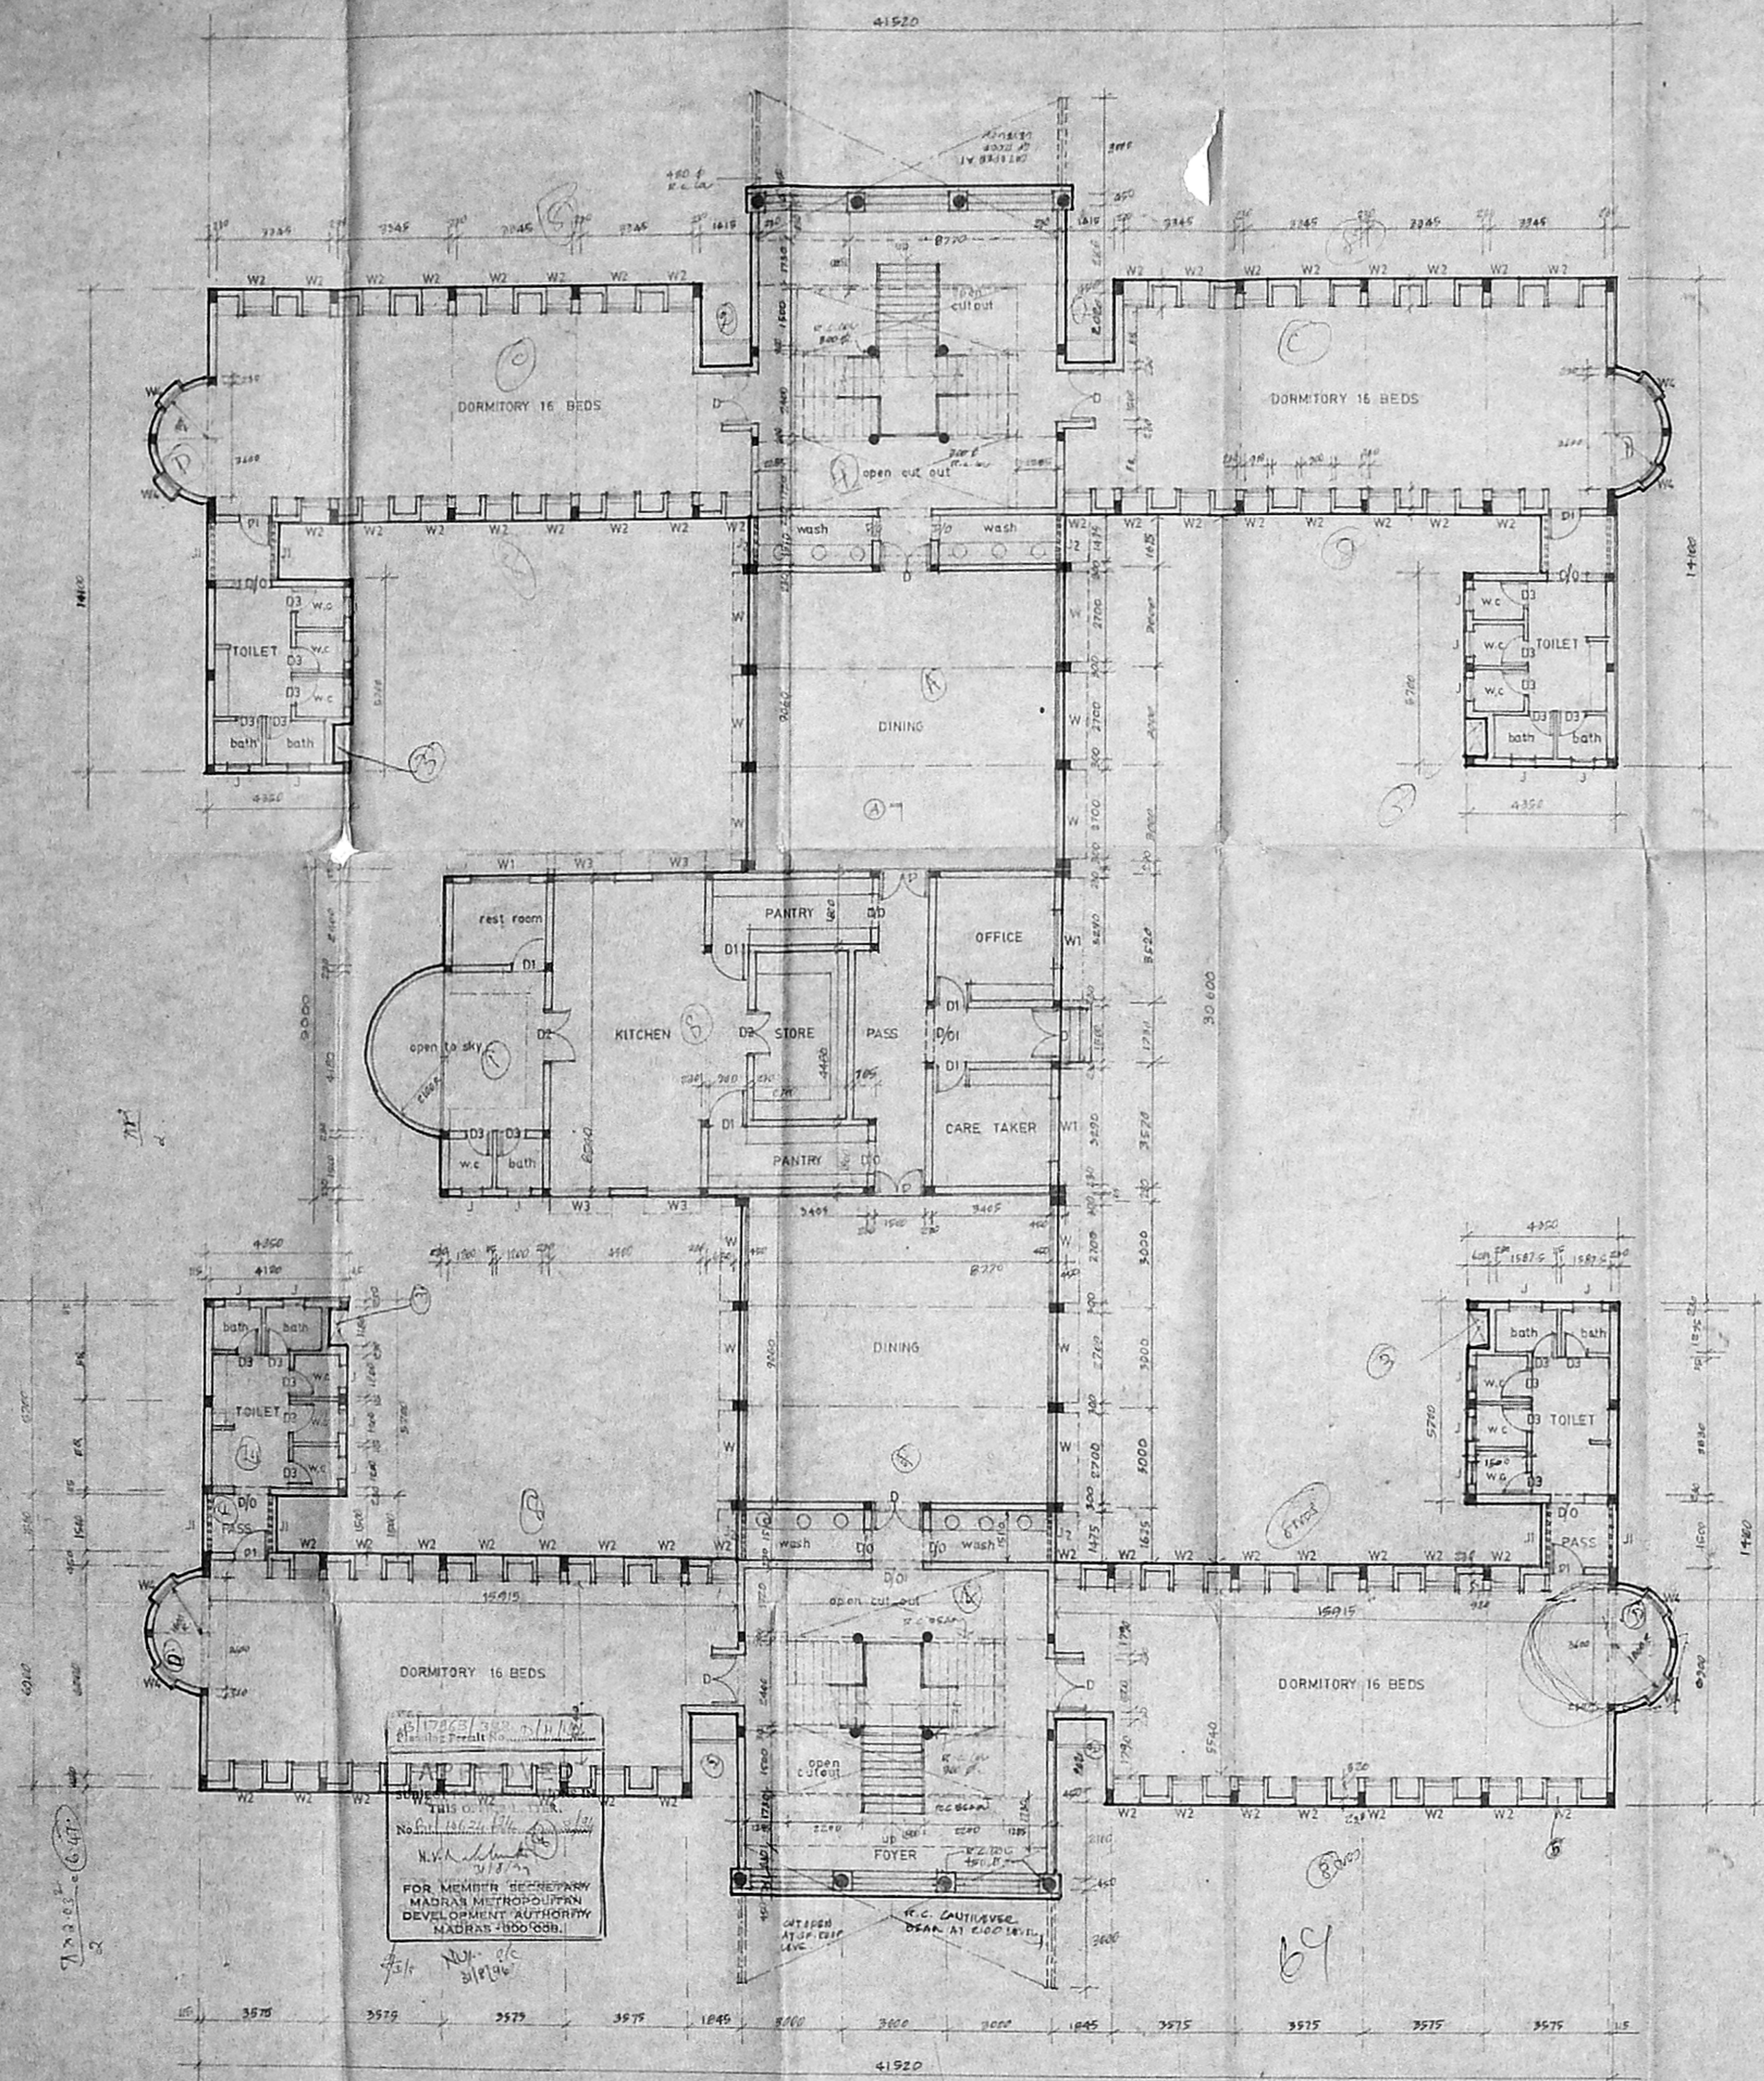

GROUND FLOOR PLAN

SCHEDULE OF JOINERY 1/6

D	TV. DOOR WITH 25 GA. METAL VENEER	1000	X	2100
D1	TV. DOOR WITH 25 GA. METAL VENEER	900	X	2100
D2	TV. DOOR WITH 25 GA. METAL VENEER	1000	X	2100
D3	TV. DOOR WITH 25 GA. METAL VENEER	700	X	2100
W	A. S. WINDOW WITH GLAZED SHUTTER	2700	X	1200
W1	DO	1800	X	1200
W2	DO	900	X	1200
W3	DO	1500	X	1200
W4	DO	600	X	1200
J	R.C.C. JALLI	750	X	450

AREA STATEMENT

GROUND FLOOR AREA	1000.14 M ²
FIRST FLOOR AREA	851.10 M ²
SECOND FLOOR AREA	651.74 M ²
TOTAL AREA	2502.98 M ²

TAMILNADU POLICE HOUSING CORPORATION
N91 WHITES ROAD
A.P. MADRAS 14

S. Balasubramanian
DRAUGHTSMAN G-3

S. Srinivasan
ASST EXECUTIVE ENGR

S. Jayaraman
EXECUTIVE ENGINEER

S. Srinivasan
CHIEF ENGINEER


CONSTRUCTION OF
BARRACKS AT
MARUTHAM COMPLEX.
(GROUND FLOOR PLAN)

SCALE 1:100

S.D
23A/92

Scanned by
PART 1/15
PART II



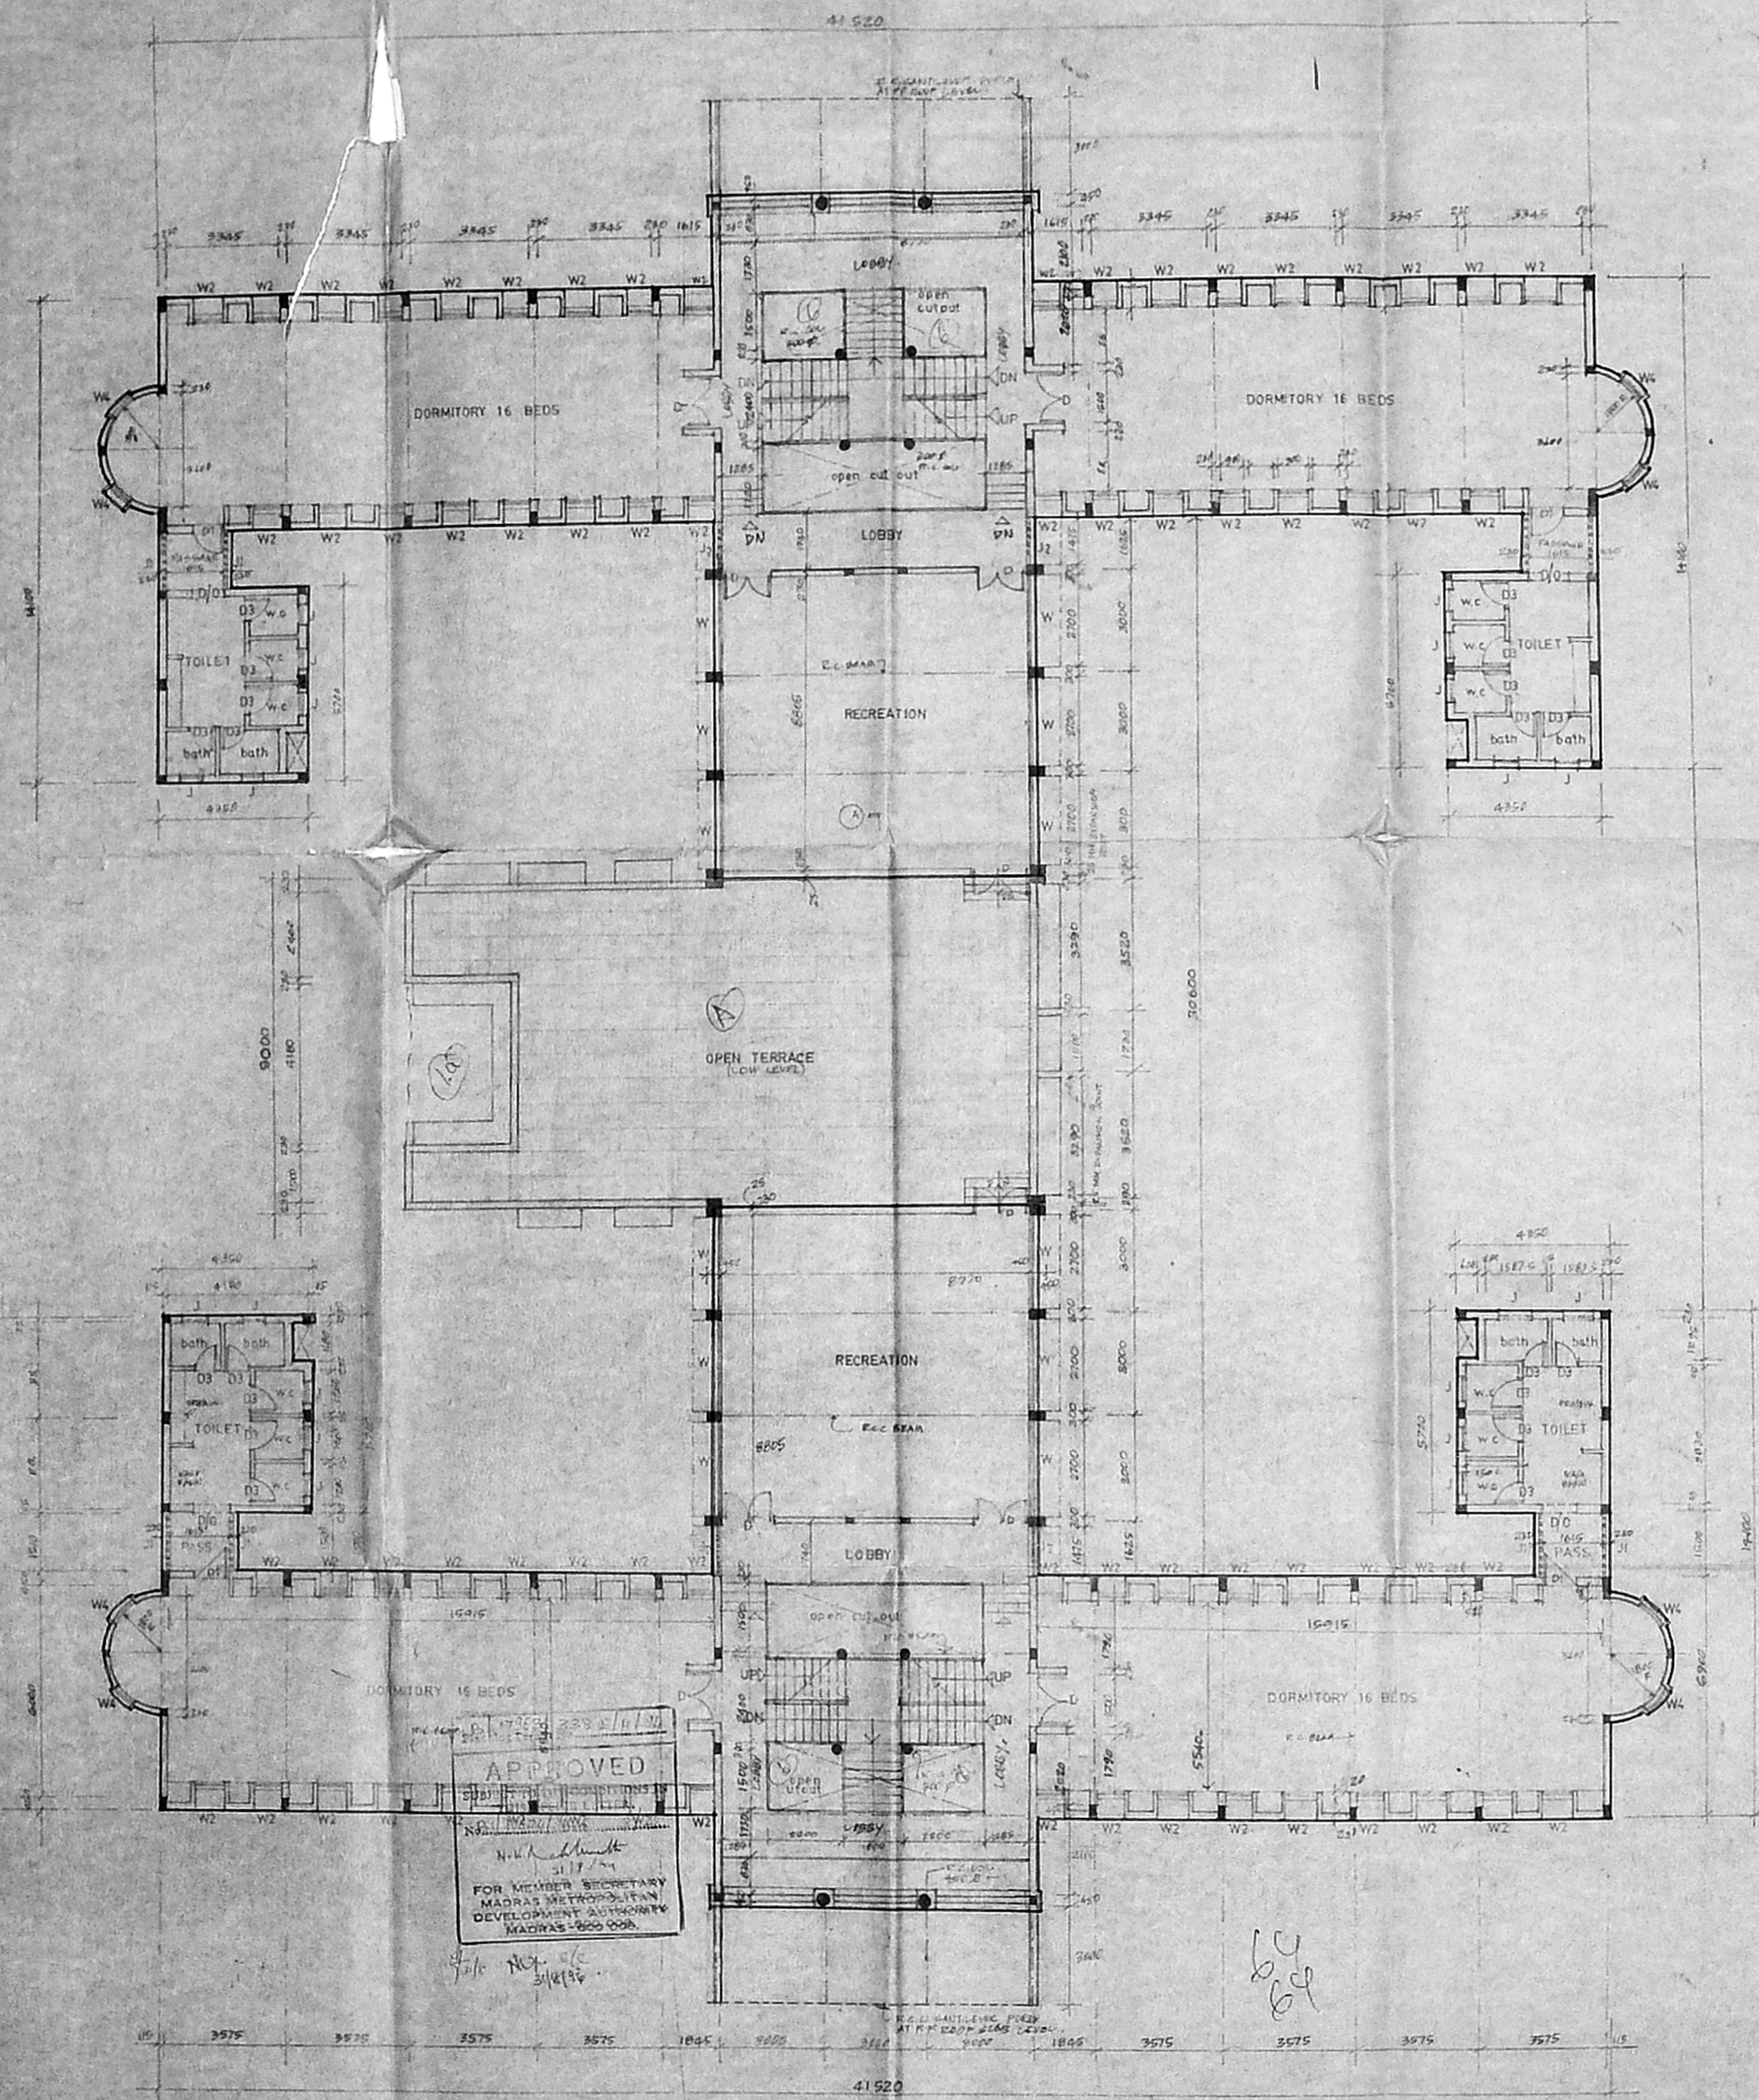

APPROVED
 FOR MEMBER SECRETARY
 MADRAS METROPOLITAN
 DEVELOPMENT AUTHORITY
 MADRAS-600 008.

FIRST FLOOR PLAN

EXECUTIVE ENGINEER
 TAMPIC MADRAS-14

SCHEDULE OF JOINERY

MMDA/B/PP No. 1762/23

D	T.V. DOOR WITH 27 GA. TRAC VENEER	PLUSH SHOTICE	
D1	T.V. DOOR WITH 27 GA. TRAC VENEER	FLUSH SHOTICE	
D2	DO	-D-	1200 X 2000
D3	T.V. DOOR WITH 27 GA. TRAC VENEER	FLUSH SHOTICE	
W	A 4 VINDO WITH GLAZED SHOTICE		2700 X 1200
W1	DO	-D-	1800 X 1200
W2	DO	-D-	900 X 1200
W3	DO	-D-	1500 X 1800
W4	DO	-D-	600 X 1200
T	R.C.C. JALLI		750 X 450

TAMILNADU POLICE HOUSING CORPORATION
 No. 1 WHITES ROAD
 MADRAS 14

C. Balan
 DRAUGHTSMAN Gr. 3

S. Balan
 ASST. EXECUTIVE ENGR


EXECUTIVE ENGINEER

CONSTRUCTION OF
 BARRACKS AT
 MARUTHAM COMPLEX
 (FIRST FLOOR PLAN)

SCALE: 1/100

SD
 23B/92

SCHEDULE OF JOINERY		MMD 18/PP NO.
D	TV DOOR WITH STAINLESS STEEL VENEER 150	100
D1	TV DOOR WITH STAINLESS STEEL VENEER 900	100
D2	DOOR - 1000	100
D3	TV DOOR WITH STAINLESS STEEL VENEER 700	100
W	A 6 WINDOW WITH GLAZED SHUTTER 2700 X 1000	100
W1	DOOR - 1800 X 1200	100
W2	DOOR - 700 X 1200	100
W3	DOOR - 1800 X 1800	100
W4	DOOR - 800 X 1500	100
T	R.C.C. TALLI	750 X 450

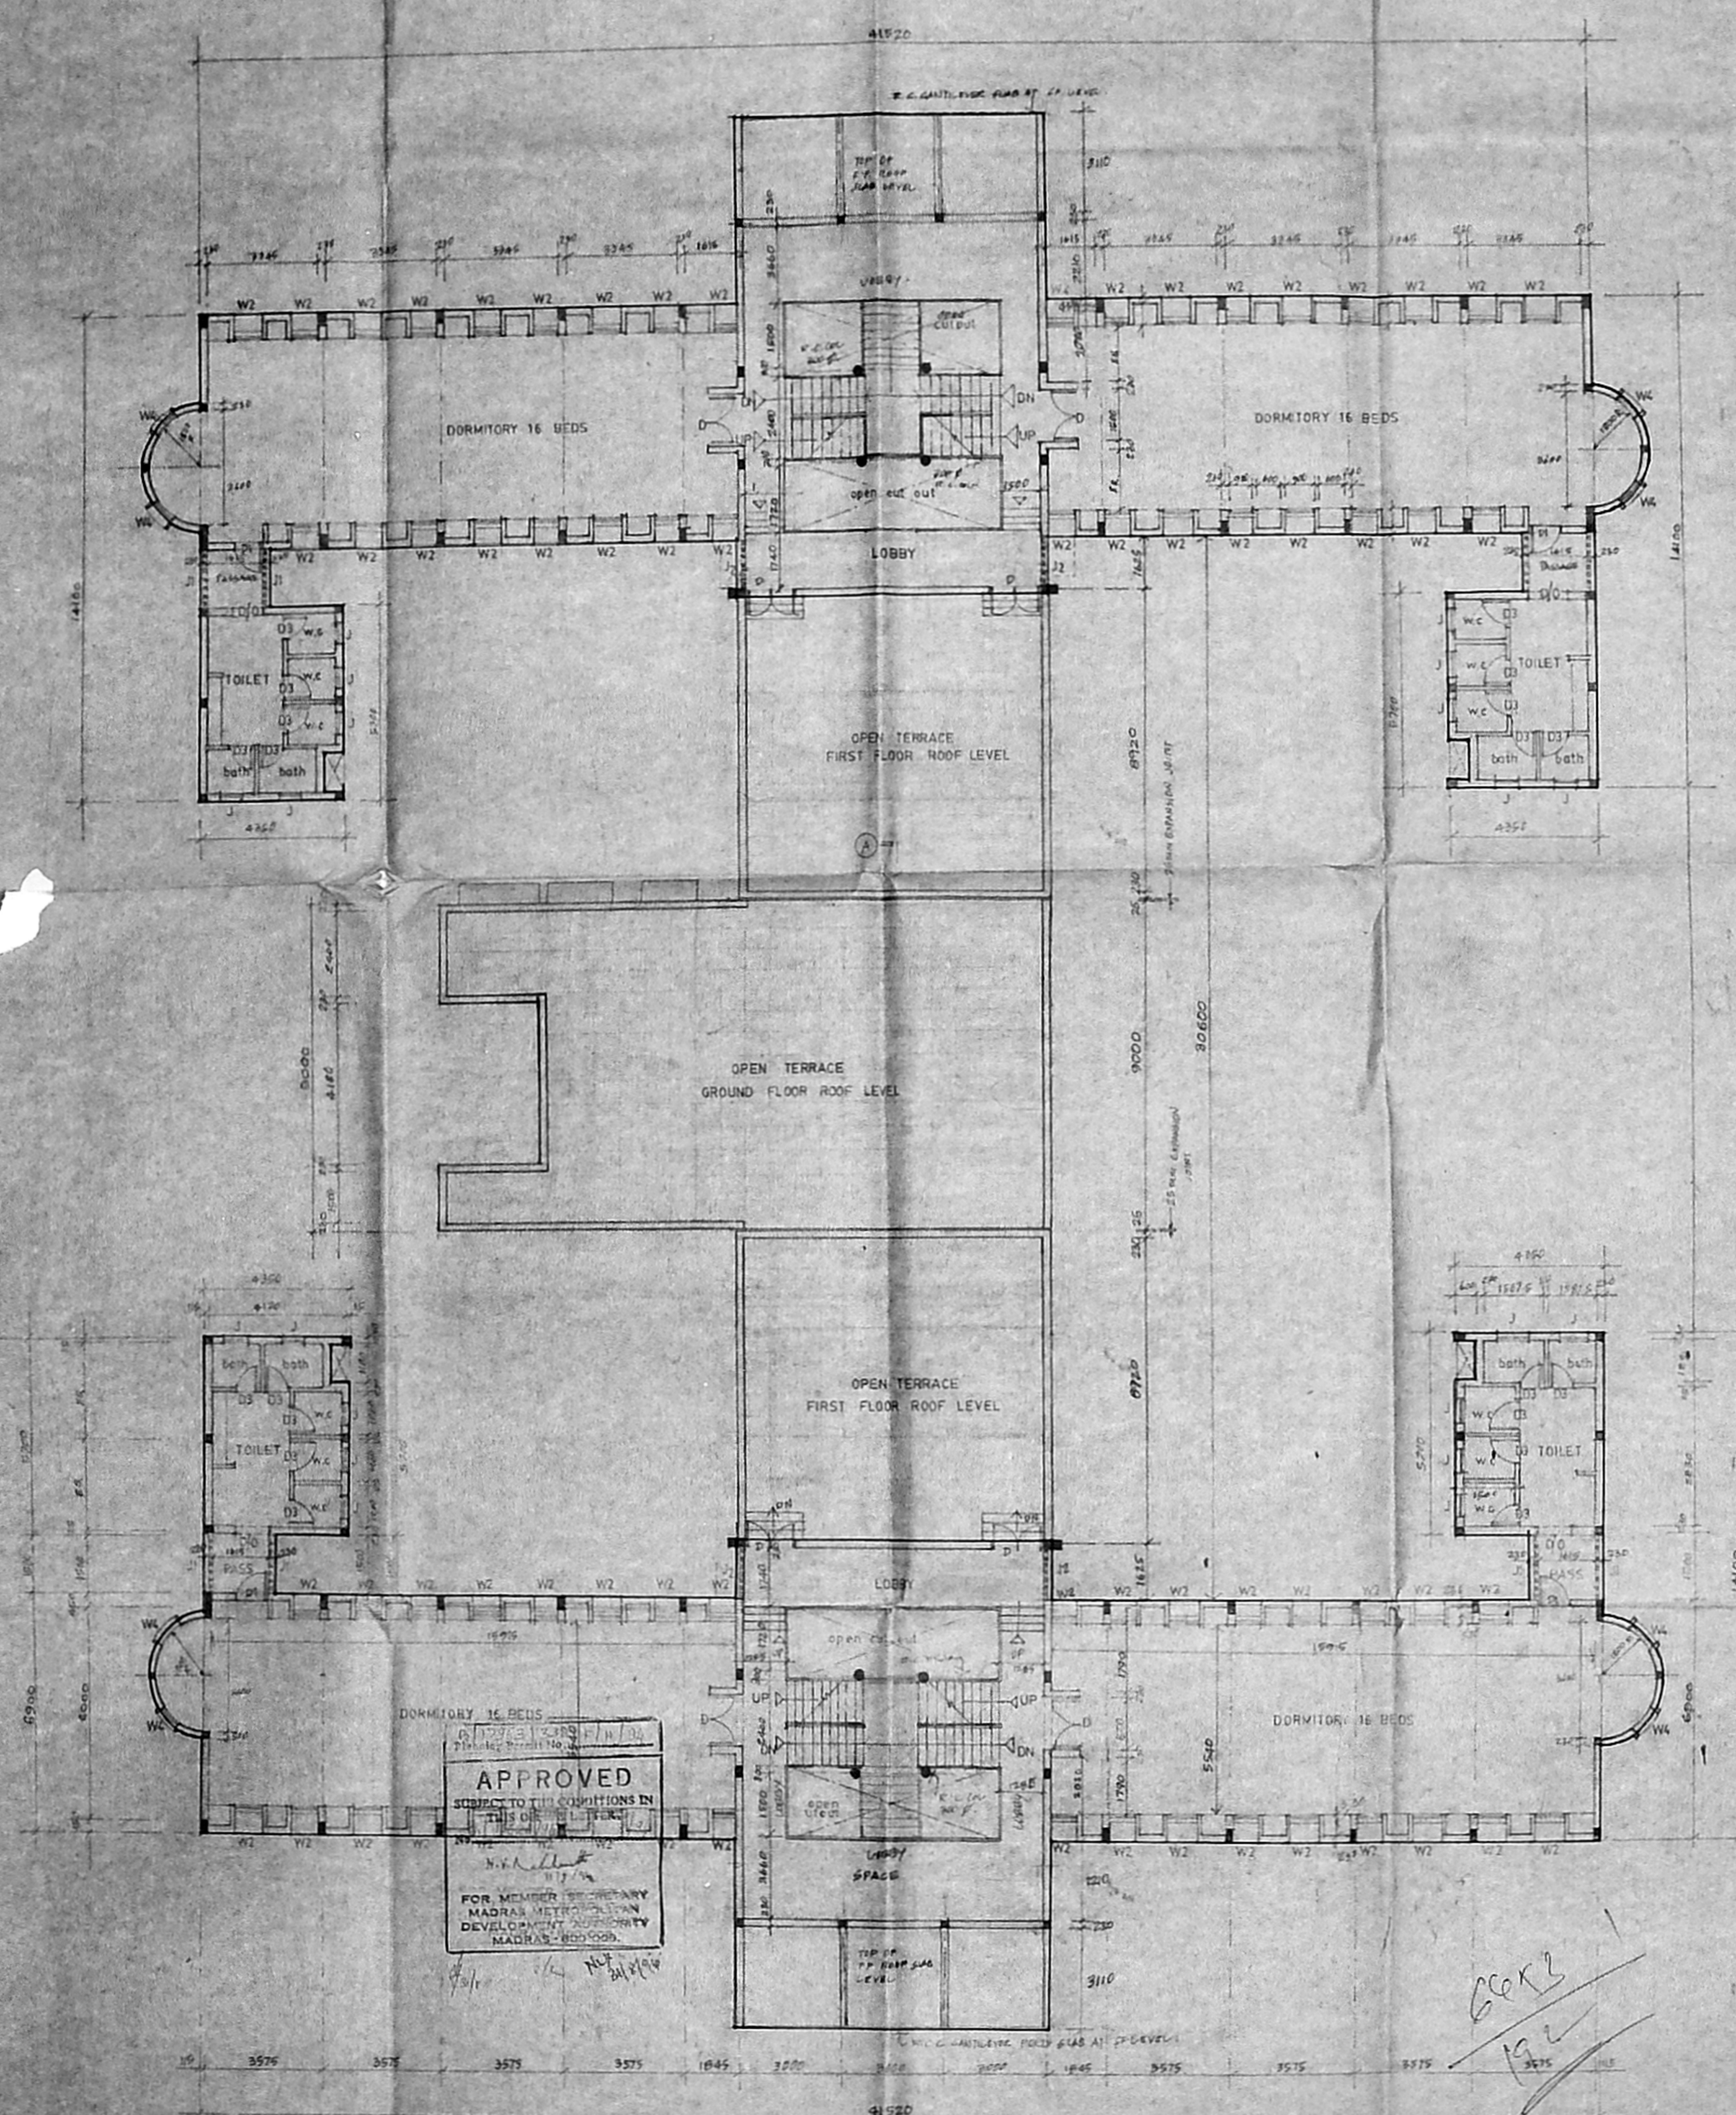

APPROVED
 SUBJECT TO THE CONDITIONS IN
 THIS ORDER
 N. V. S. S. S.
 FOR MEMBER SECRETARY
 MADRAS METROPOLITAN
 DEVELOPMENT AUTHORITY
 MADRAS 600 009.

SECOND FLOOR PLAN
 EXECUTIVE ENGINEER
 TAMILNADU POLICE HOUSING CORPORATION
 MADRAS 14

TAMILNADU POLICE HOUSING CORPORATION
 No. 1 WHITES ROAD
 MADRAS 14

S. Balaram
 DRAUGHTSMAN Gr 3

S. S. S.
 ASST EXECUTIVE ENGINEER

S. S. S.
 EXECUTIVE ENGINEER

S. S. S.
 CHIEF ENGINEER

**CONSTRUCTION OF
 BARRACKS AT
 MARUTHAM COMPLEX
 (SECOND FLOOR PLAN)**

SCALE 1:100

S.D
 23G/92

A/C G.

MMDA B/PP No. C.No. B1/17621/53

Stamp: 16/9/53


Stamp: 16/9/53

A.P. U.P.


B1/17963/338 6/11/51
 Planning Permit No. 8/96
APPROVED
 SUBJECT TO THE CONDITIONS IN THIS OFFICE LETTER.
 No. B1/10624/94 Date 8/96
 N.V. Kallath 21/7/54

FOR MEMBER SECRETARY
 MADRAS METROPOLITAN
 DEVELOPMENT AUTHORITY
 MADRAS-600 008.

3/3/54 N.V. Kallath 21/7/54

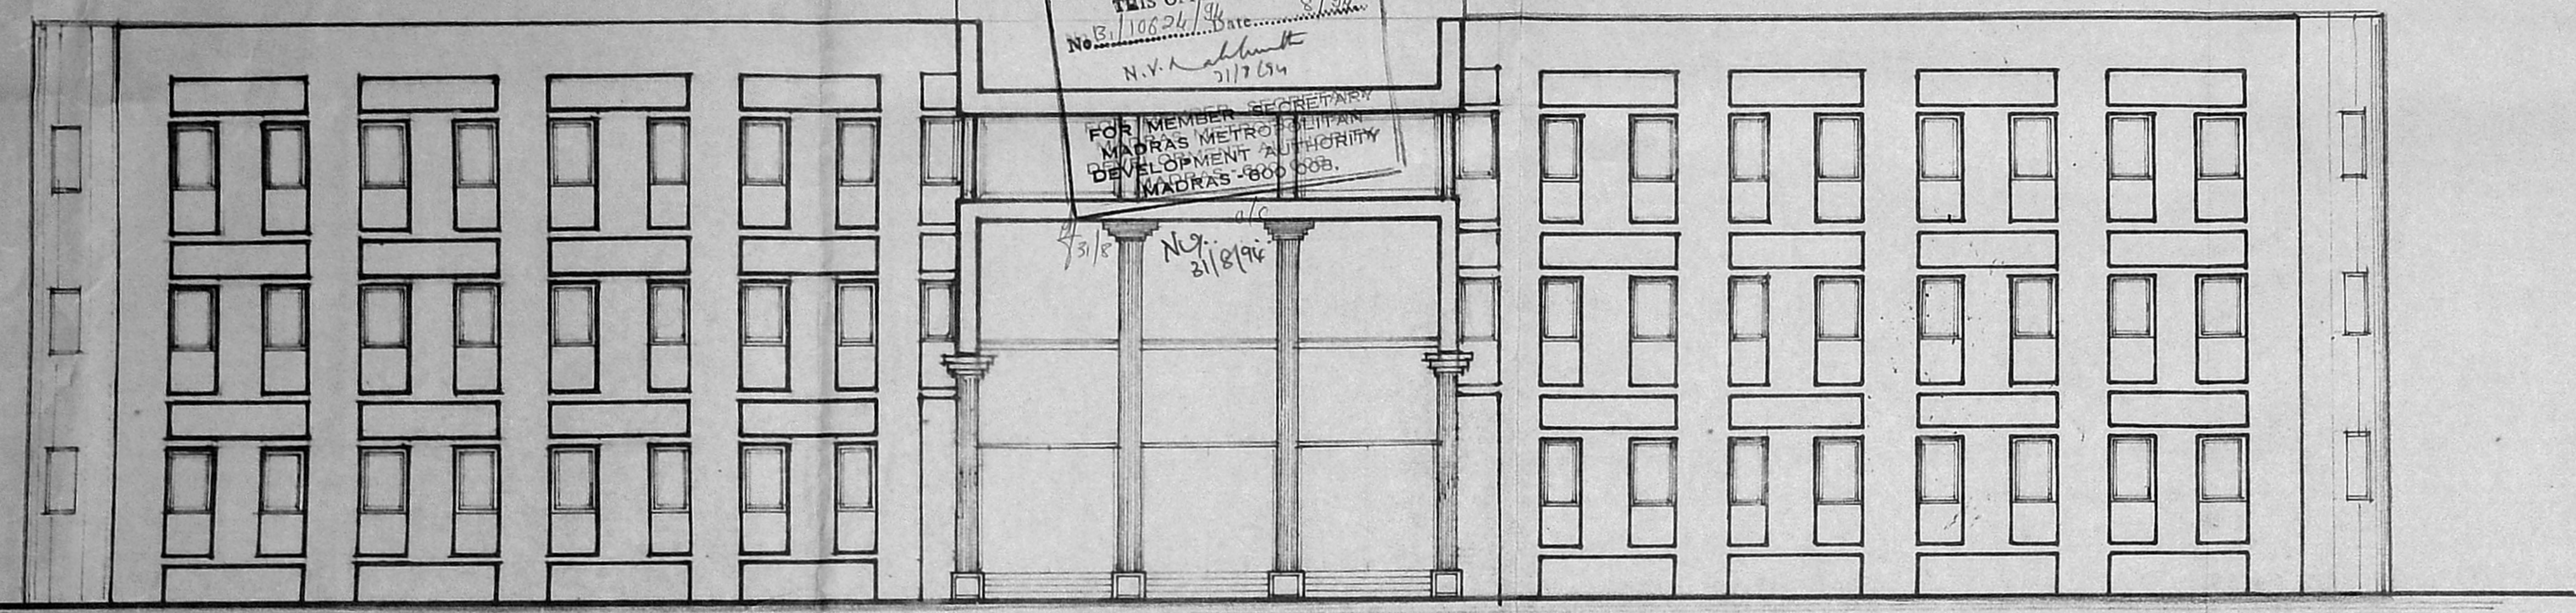

FRONT ELEVATION

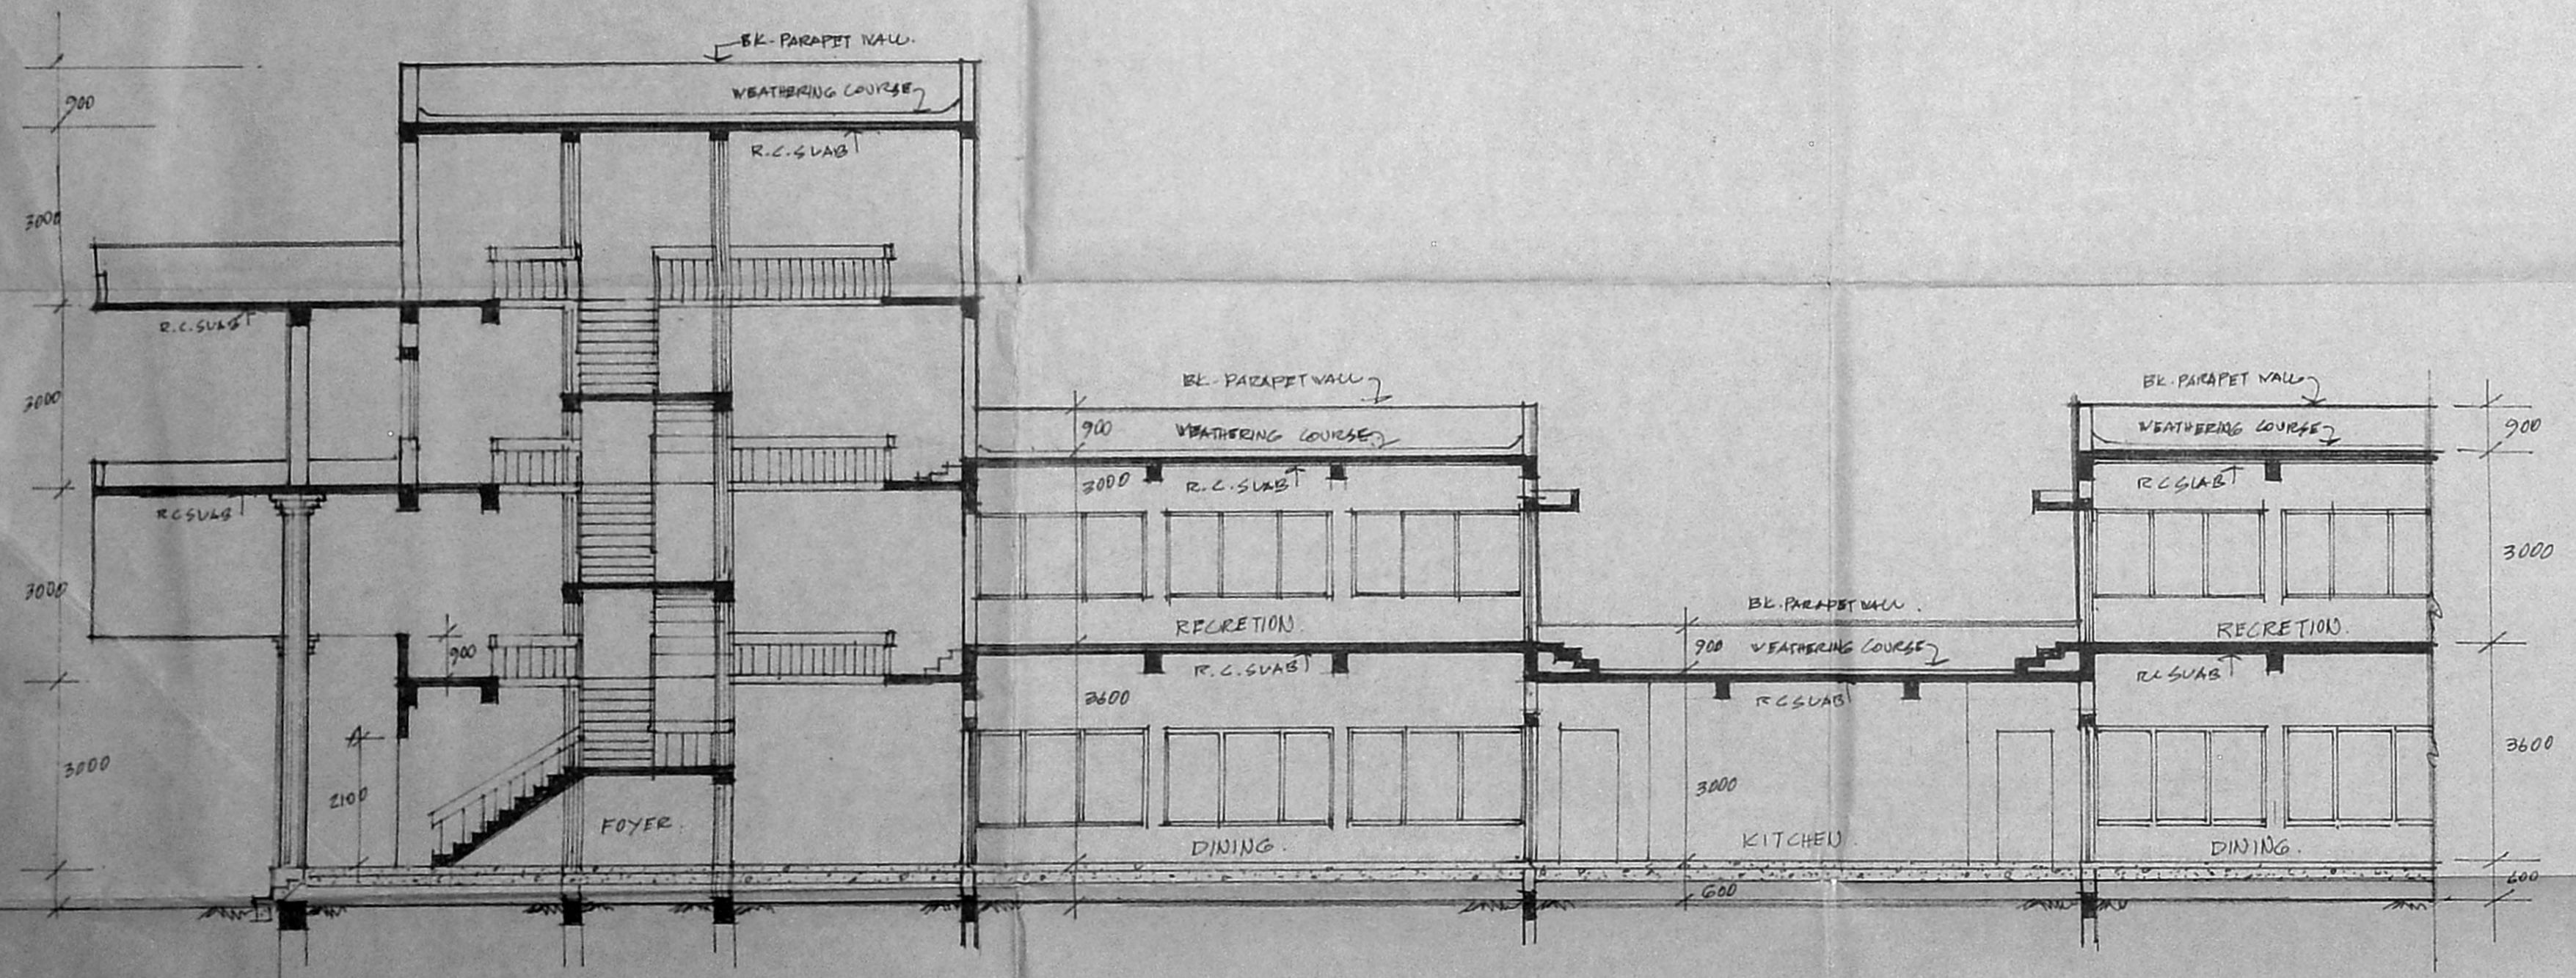

SEC. A.A.

Signature
 EXECUTIVE ENGINEER, 18 8/53
 T.N.P.C., MADRAS-14.

TAMILNADU POLICE HOUSING CORPN
 NO 1 WHITES ROAD MADRAS 14

Signature
 DRAWN

Signature
 ASST. EXE. ENGINEER.

Signature
 EXECUTIVE ENGINEER

Signature
 CHIEF ENGINEER.

CONSTRUCTION OF
 BARRACKS AT
 MARUTHAM COMPLEX.
 (FRONT ELEVATION & SECTION)

SCALE 1:100


S.D.

23D/92

SCHEDULE OF JOINERY

D	DOOR	1500 X 2100
D1	DOOR	900 X 2100
D2	DOOR	1500 X 2100
D3	DOOR	700 X 2100
W	WINDOW	2700 X 1200
W1	WINDOW	1350 X 1200
W2	WINDOW	300 X 1200
W3	WINDOW	1350 X 1050
W4	WINDOW	600 X 1200
J	R.C.C TALLI	400 X 600

1/20

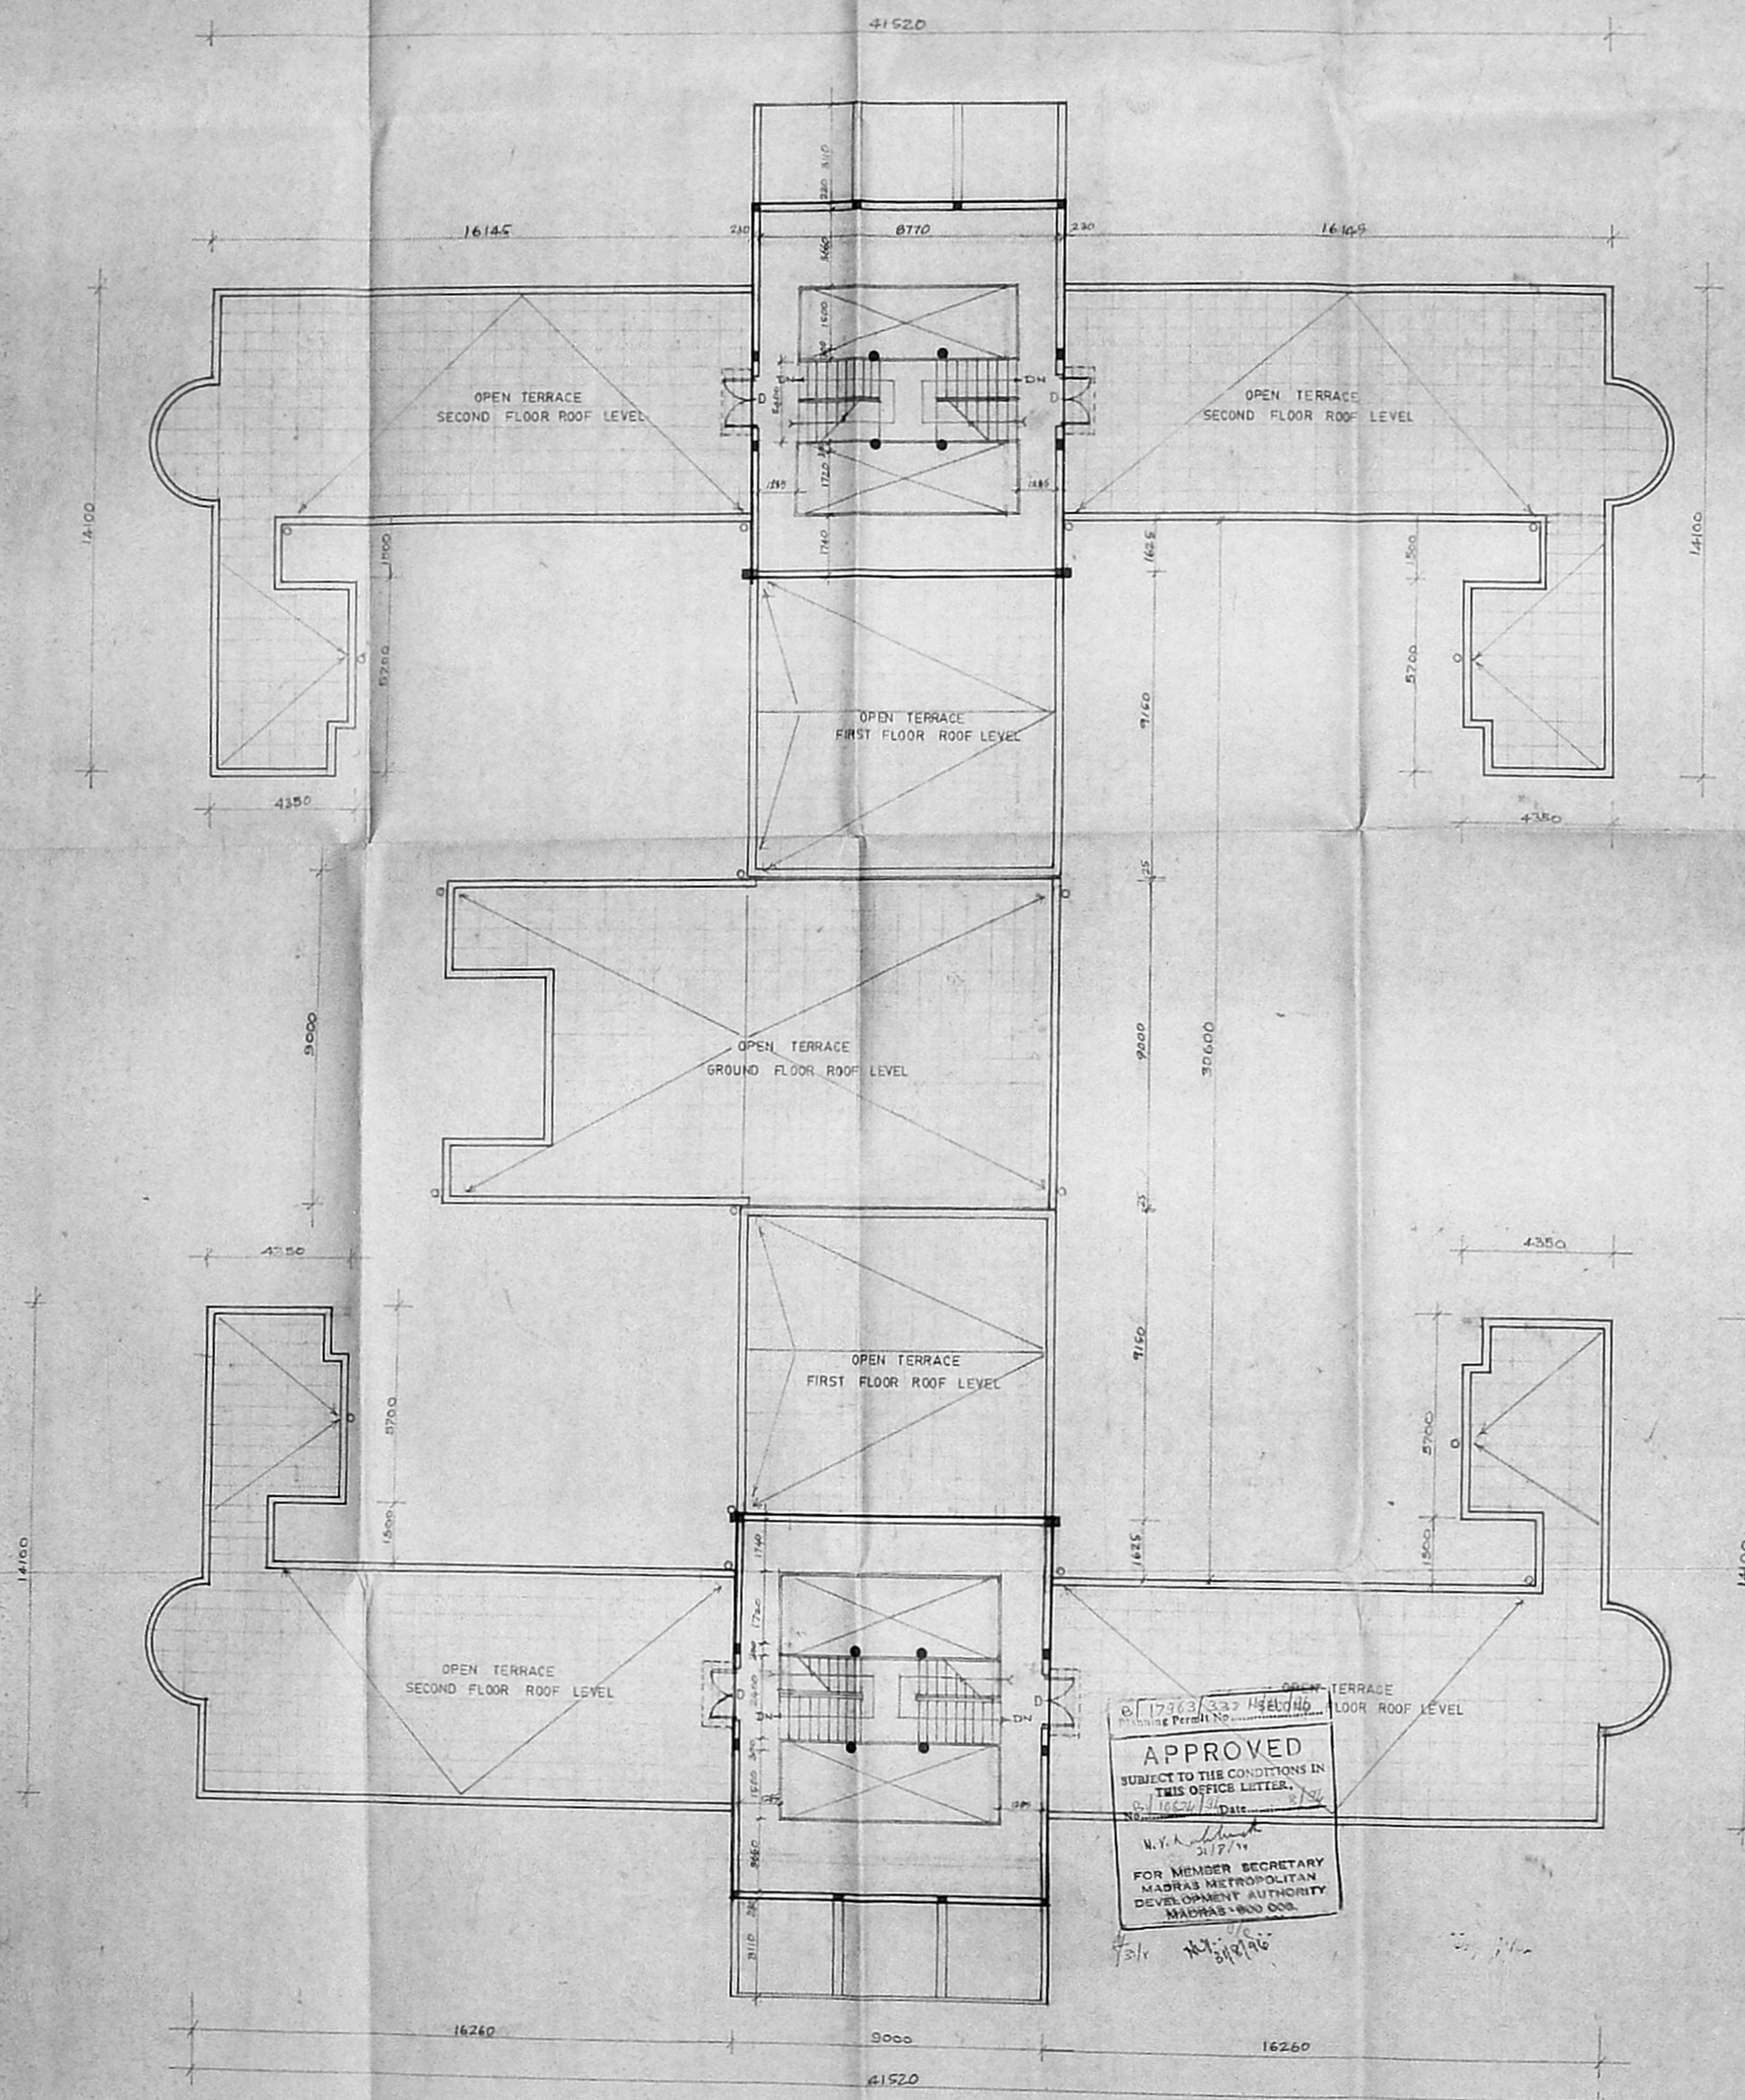

APPROVED
 SUBJECT TO THE CONDITIONS IN
 THIS OFFICE LETTER.
 W.Y. A. [Signature]
 FOR MEMBER SECRETARY
 MADRAS METROPOLITAN
 DEVELOPMENT AUTHORITY
 MADRAS - 600 008

TERRACE PLAN

TAMILNADU POLICE HOUSING CORPORATION
 #1 WHITES ROAD
 MADRAS 16

S. [Signature]
 DRAWN

ASST. E.M.E. ENGINEER

[Signature]
 EXECUTIVE ENGINEER

[Signature]
 CHIEF ENGINEER

CONSTRUCTION OF
 BARRACKS AT
 MARUTHAM COMPLEX
 (TERRACE PLAN)

SCALE 1/100

S.D
 23E/92