

**SCHEDULE OF JOINERY**

NO.	DESCRIPTION	QTY	UNIT	REMARKS
1	WOODEN SHUTTER	...	...	...
2	WOODEN ALUM. DOOR	...	...	...
3	WOODEN WINDOW	...	...	...
4	WOODEN WINDOW	...	...	...
**COLOUR REFERENCE**

PROPOSED WORK	[Symbol]
ROADS	[Symbol]
BOUNDARY LINE	[Symbol]

**AREA STATEMENT**

	IN SQFT	IN SQM
AREA OF PLOT	7347.00	682.81
BASEMENT FLOOR AREA (EXCLUDING SERVICES AREA)	1640.15	152.43
GROUND FLOOR AREA	2870.66	266.79
FIRST FLOOR AREA	3117.82	289.76
SECOND FLOOR AREA	3132.34	291.11
THIRD FLOOR AREA	3132.34	291.11
TOTAL FLOOR AREA	13893.30	1291.20
SERVICES ALLOWABLE IN BASEMENT FLOOR (2 TIMES F.F. AREA)	1470.00	136.56
(SERVICES PROVIDED 1.0 TIMES F.F. AREA)	1250.51	114.36
F.F. ALLOWABLE 2 TIMES THE PLOT AREA	1470.00	136.56
F.F. PROVIDED (1.83 TIMES THE PLOT AREA)	1250.51	114.36

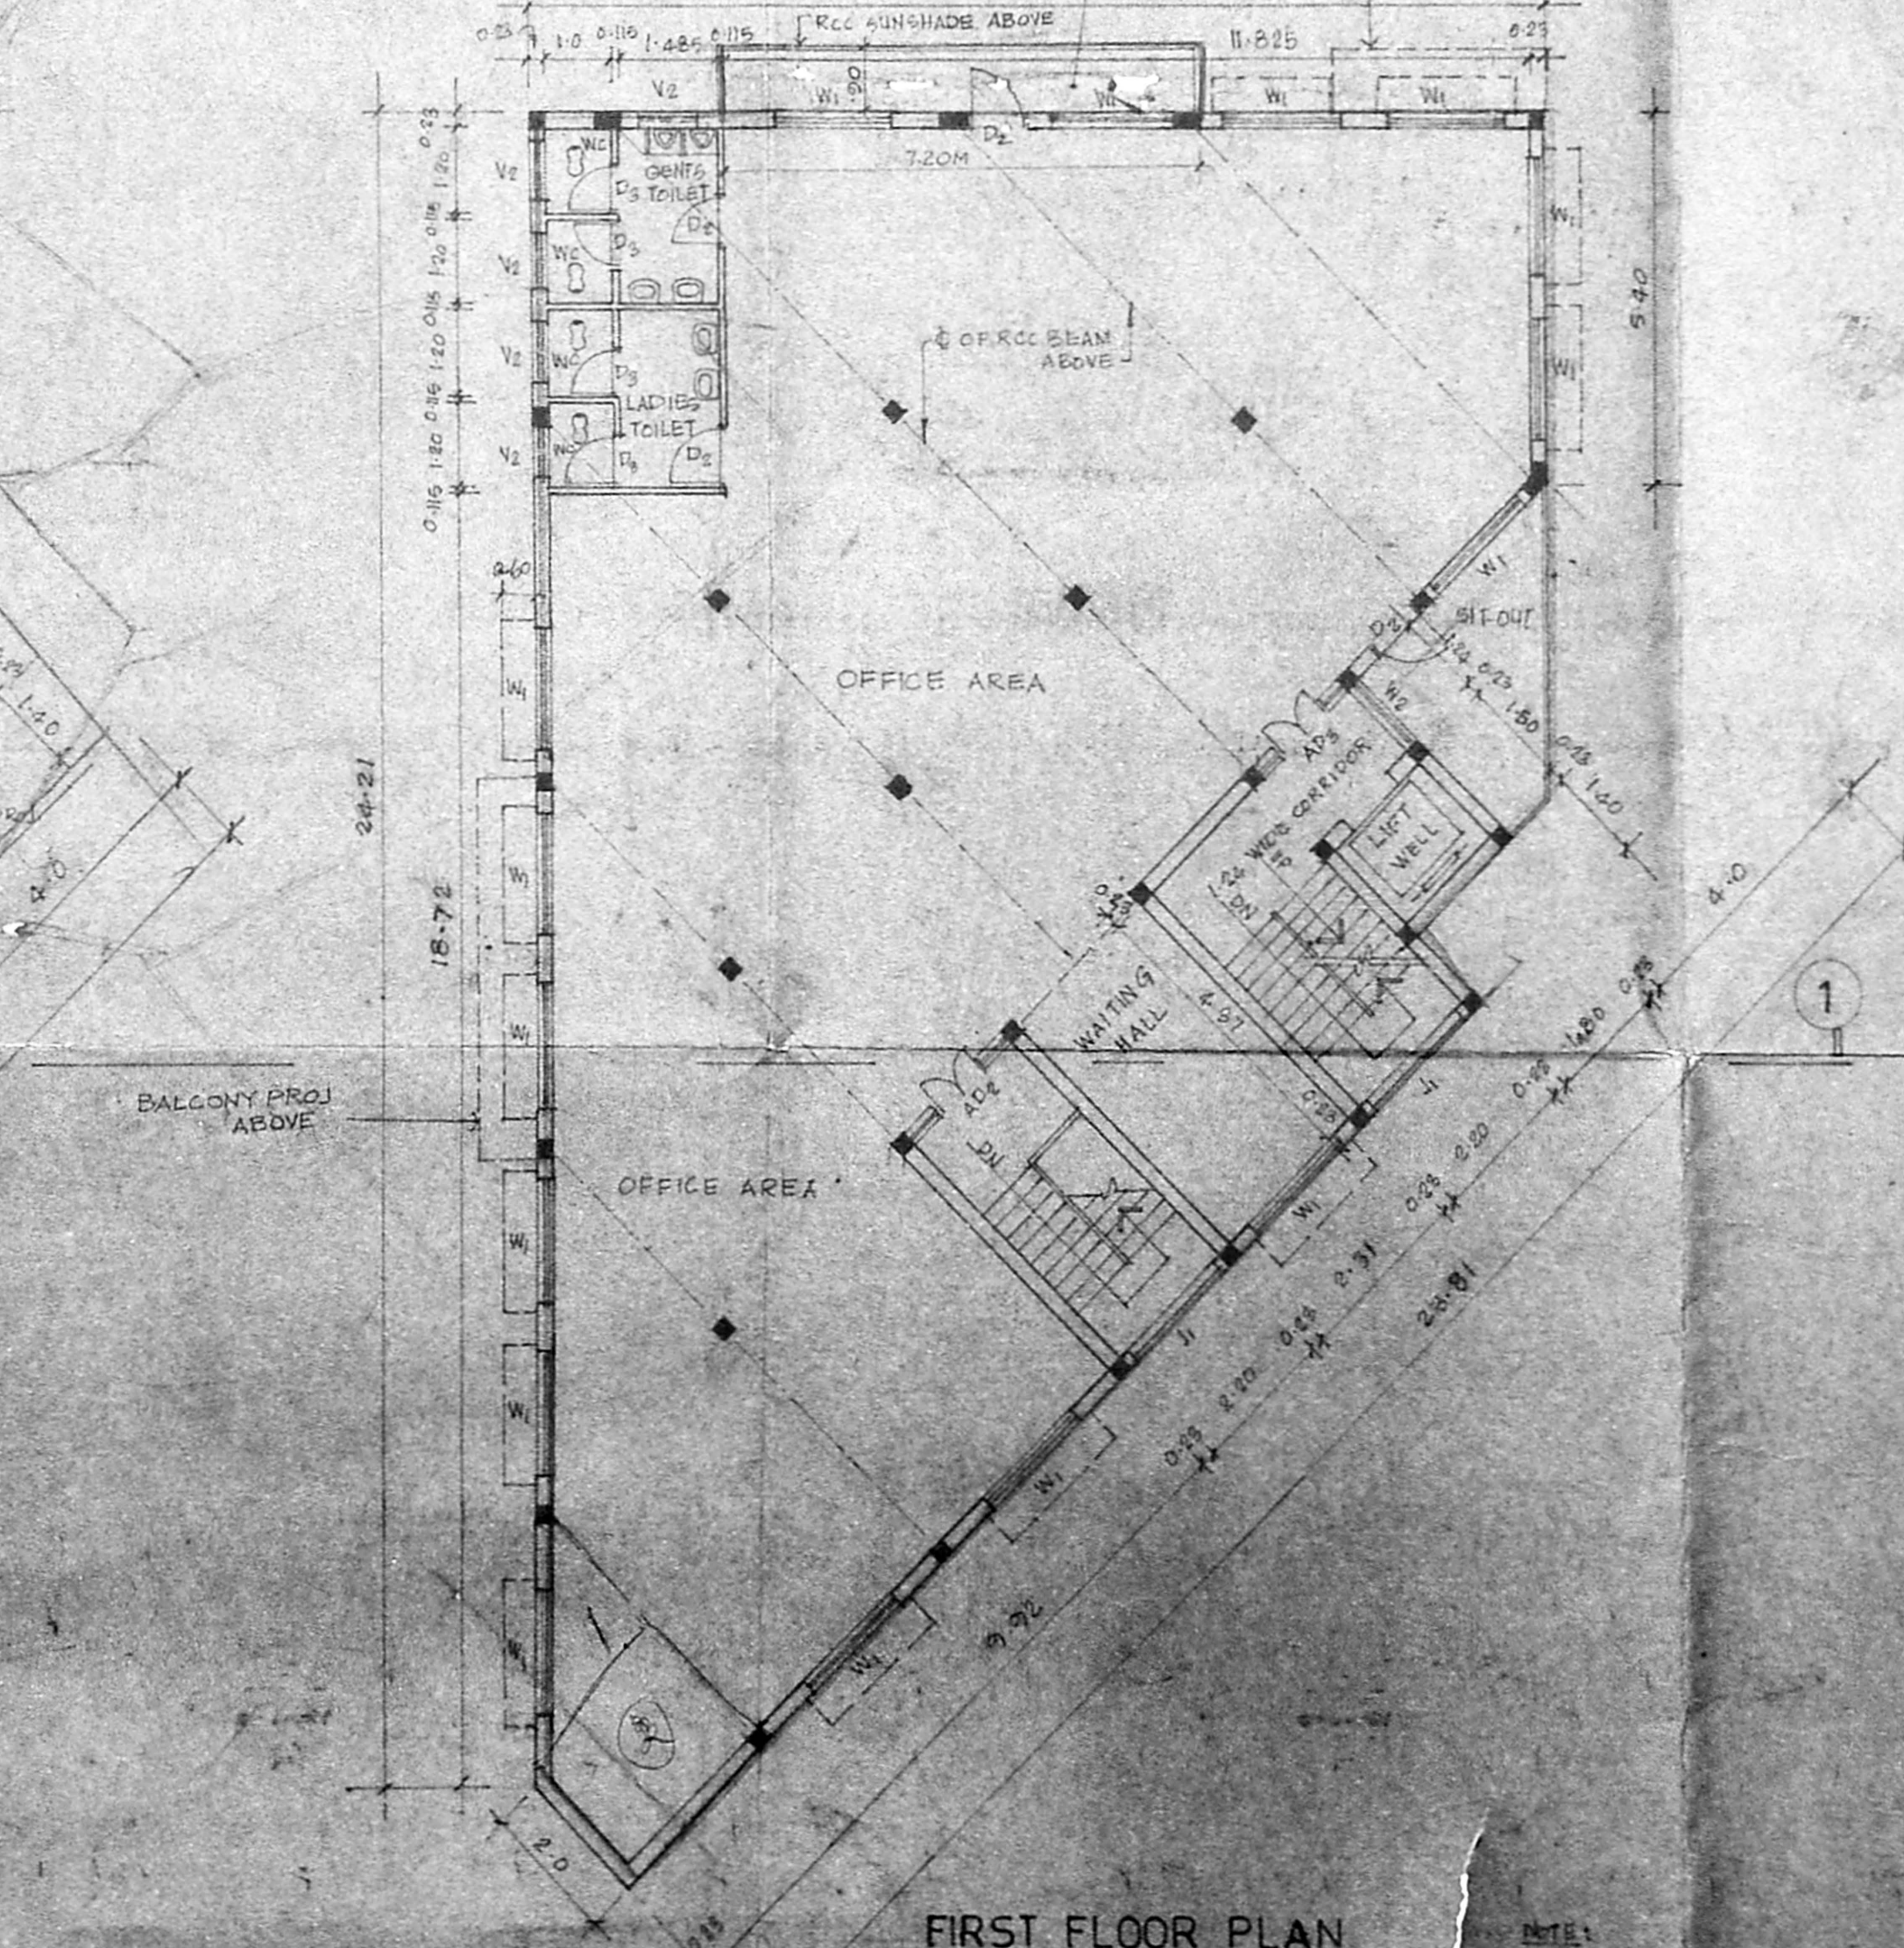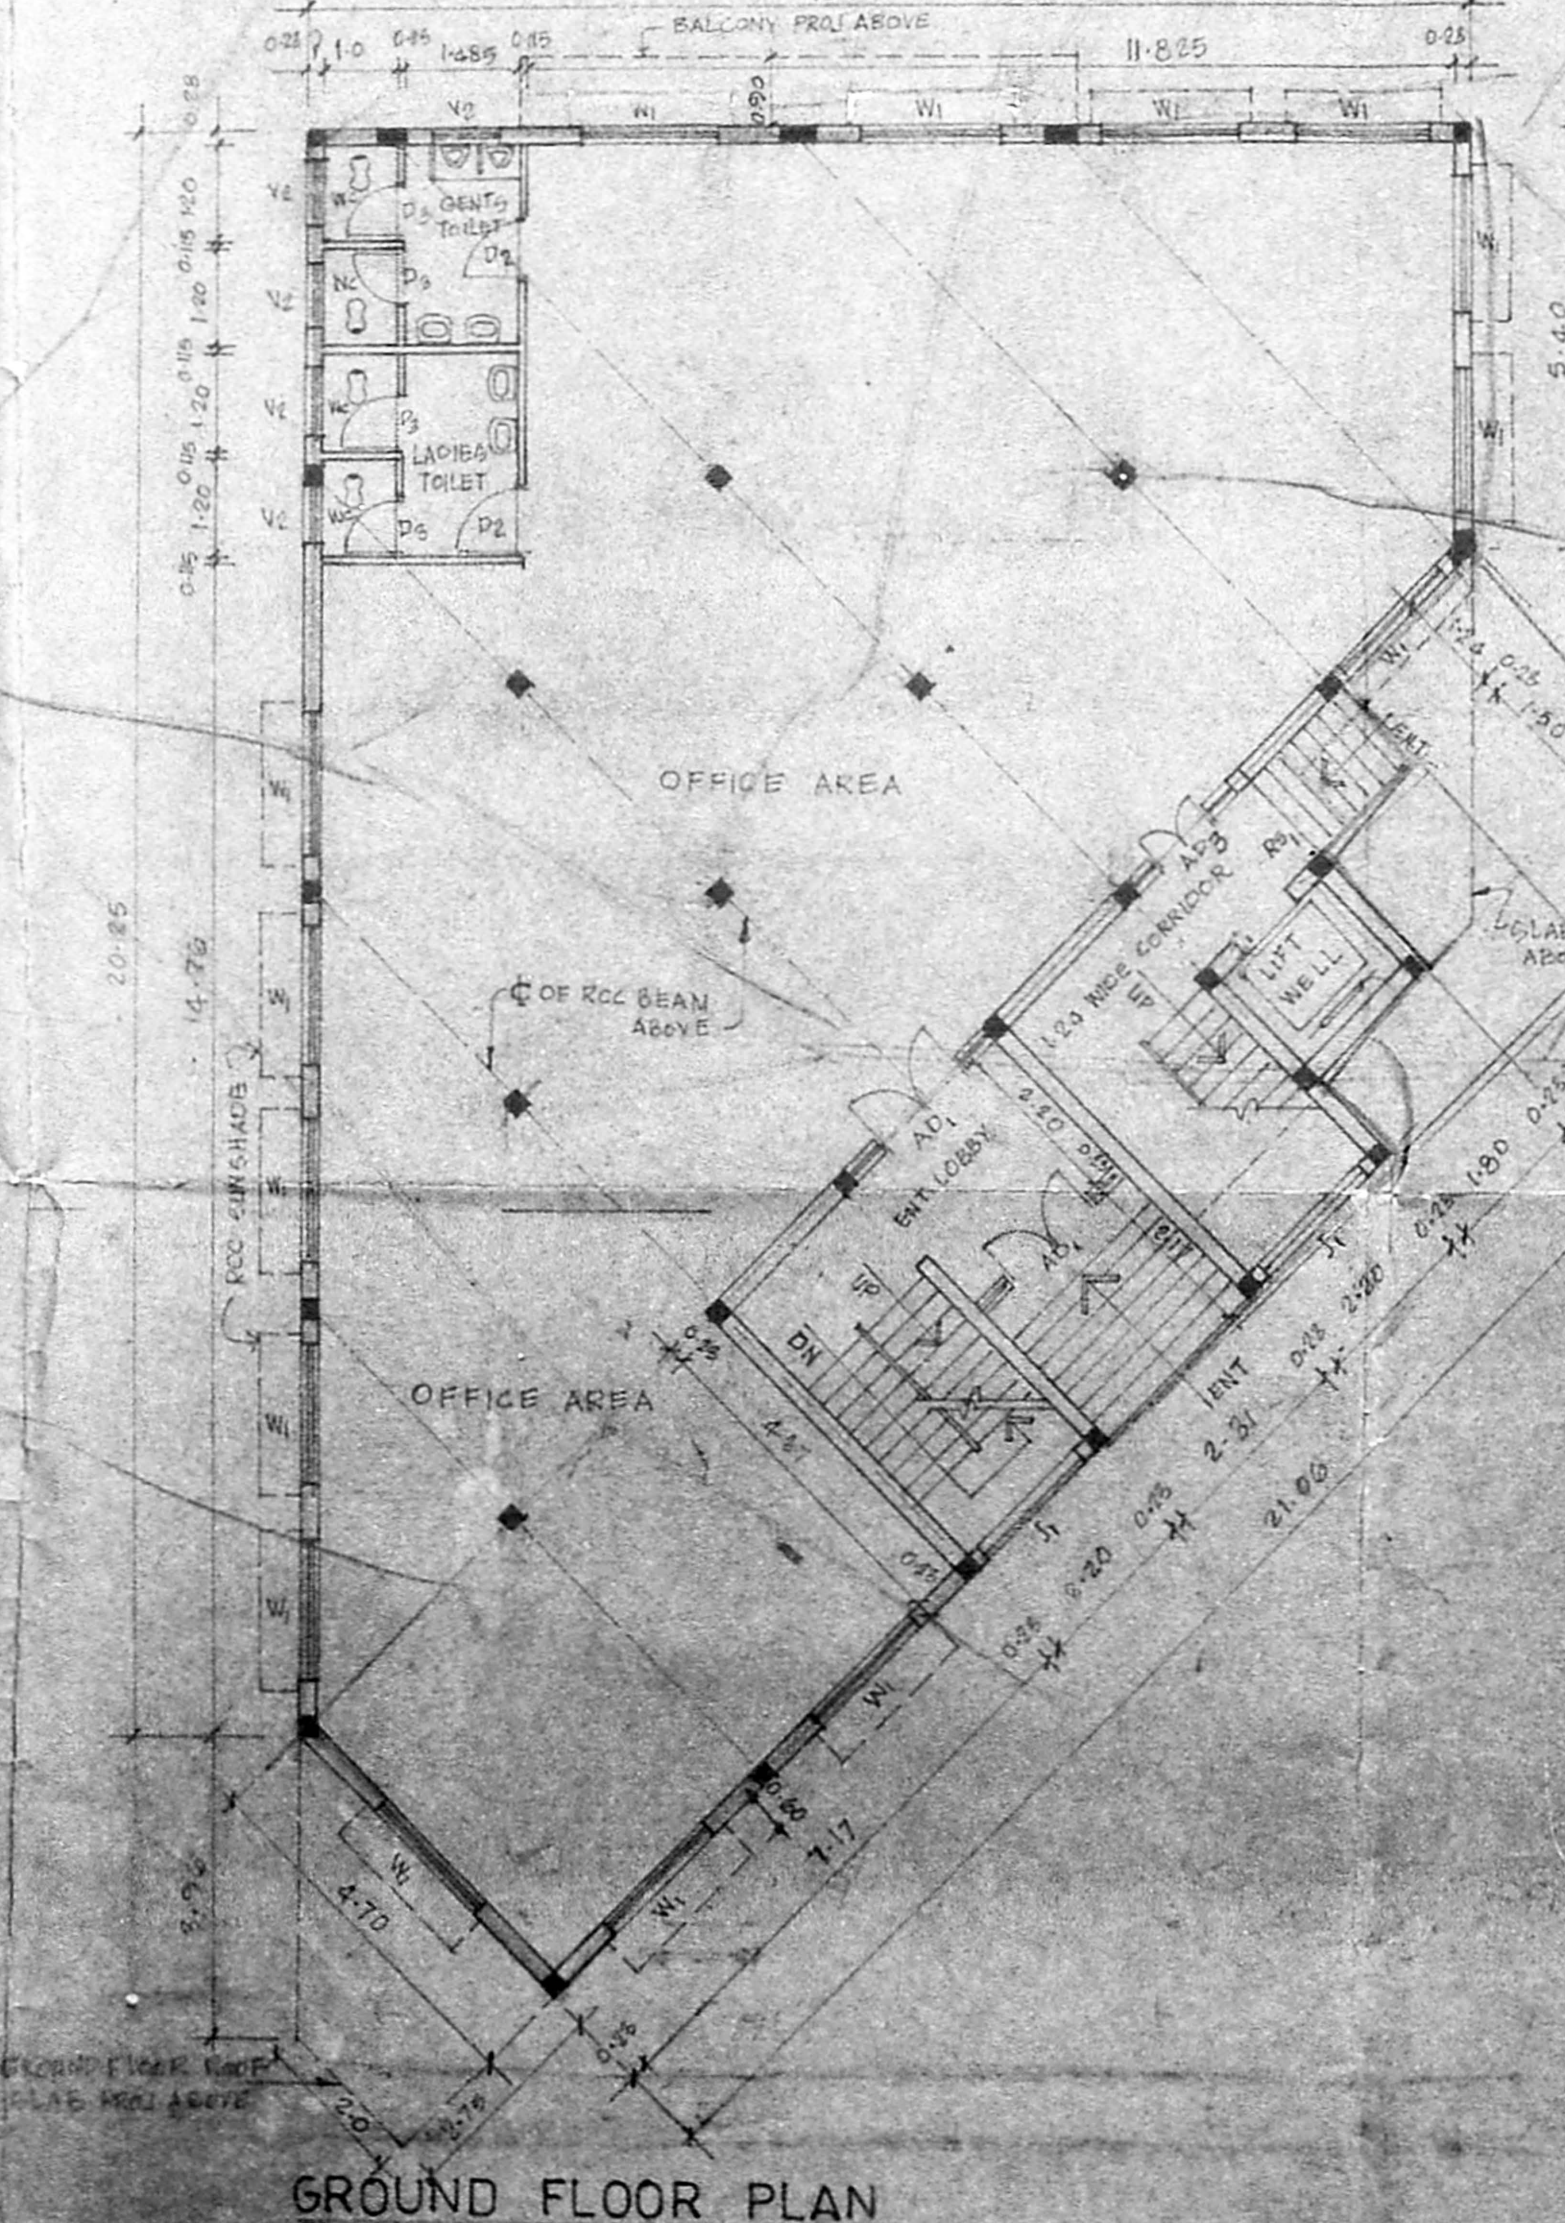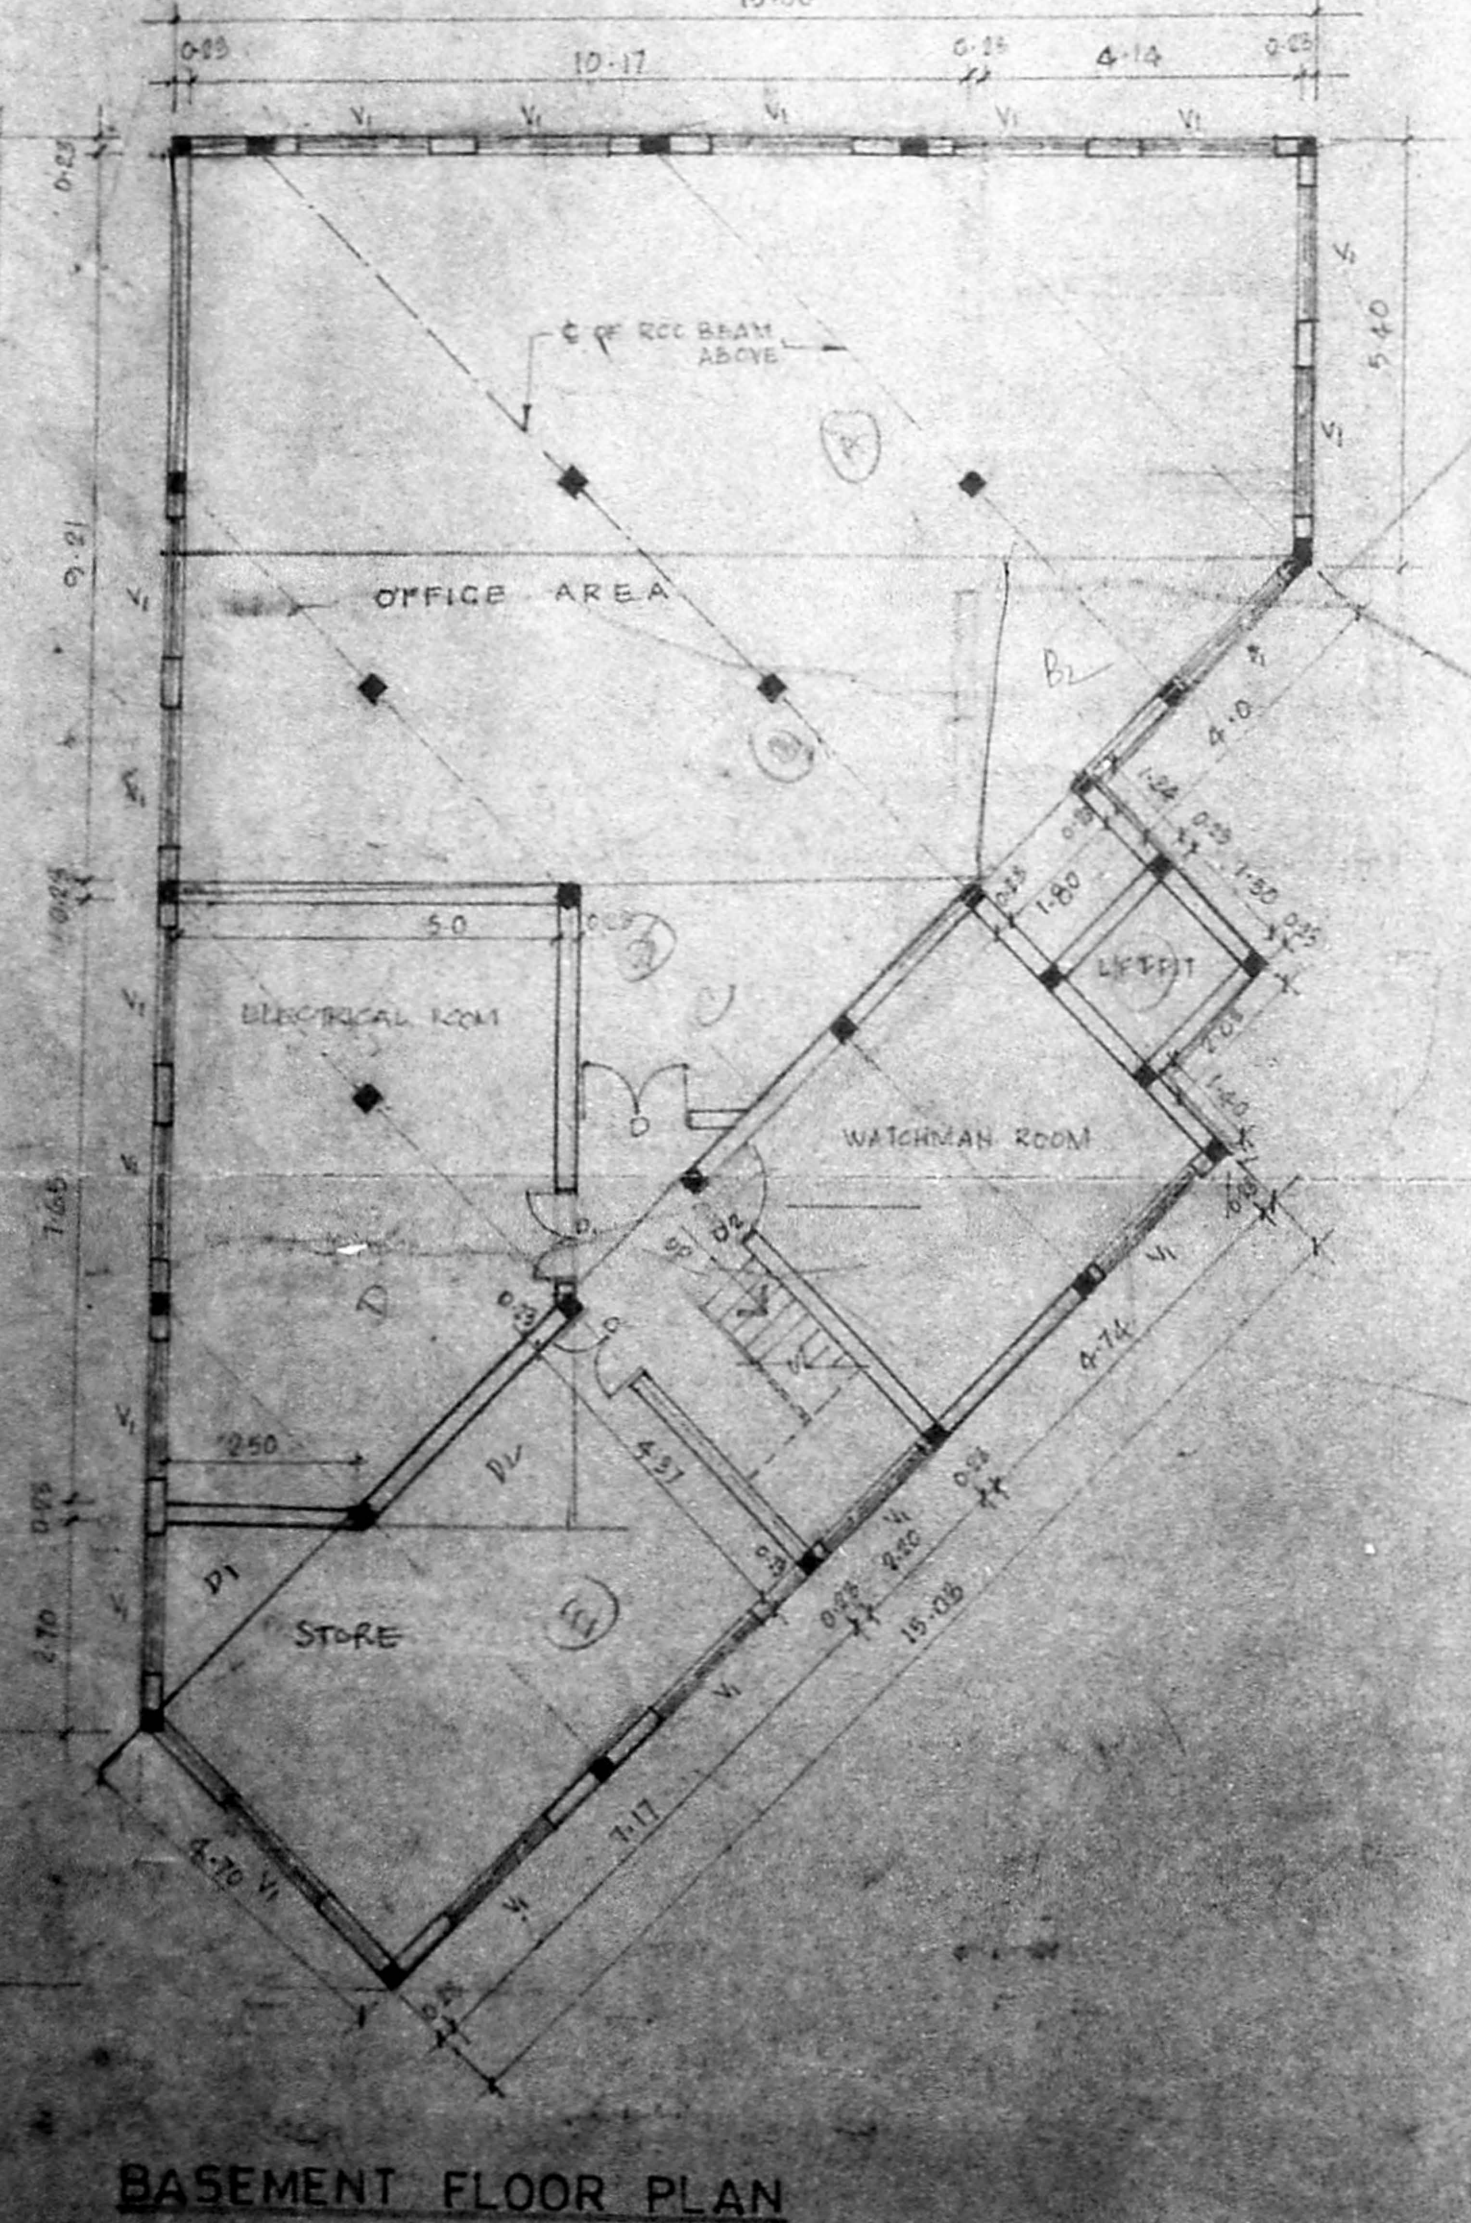

**PROPOSED COMMERCIAL/RESIDENTIAL BUILDING**  
AT DOOR NO: 21  
MC NICHOLS ROAD,  
CHETPAT, MADRAS -  
R.S. NO: 36777,  
BLOCK NO: 22, Chetpat Village

Scale: 1:300 Sheet no: 1/2


SIGNATURE OF OWNER

S. Dhairam  
S. DURAI PANDY  
B.E. ANNE  
Chartered Engineer  
Registered Professional Engineer  
Licenced to practice in the State of Tamil Nadu  
Office: P. No. 11, 12, 13, 1000

SIGNATURE OF LICENSED SURVEYOR




B 18109/324 B/B/94  
 Planning Permit No. ....  
**APPROVED**  
 SUBJECT TO THE CONDITIONS IN THIS OFFICE LETTER.  
 No. B/11891/94 Date 9/3/94  
 FOR MEMBER SECRETARY  
 MADRAS METROPOLITAN  
 DEVELOPMENT AUTHORITY  
 MADRAS - 600 008.

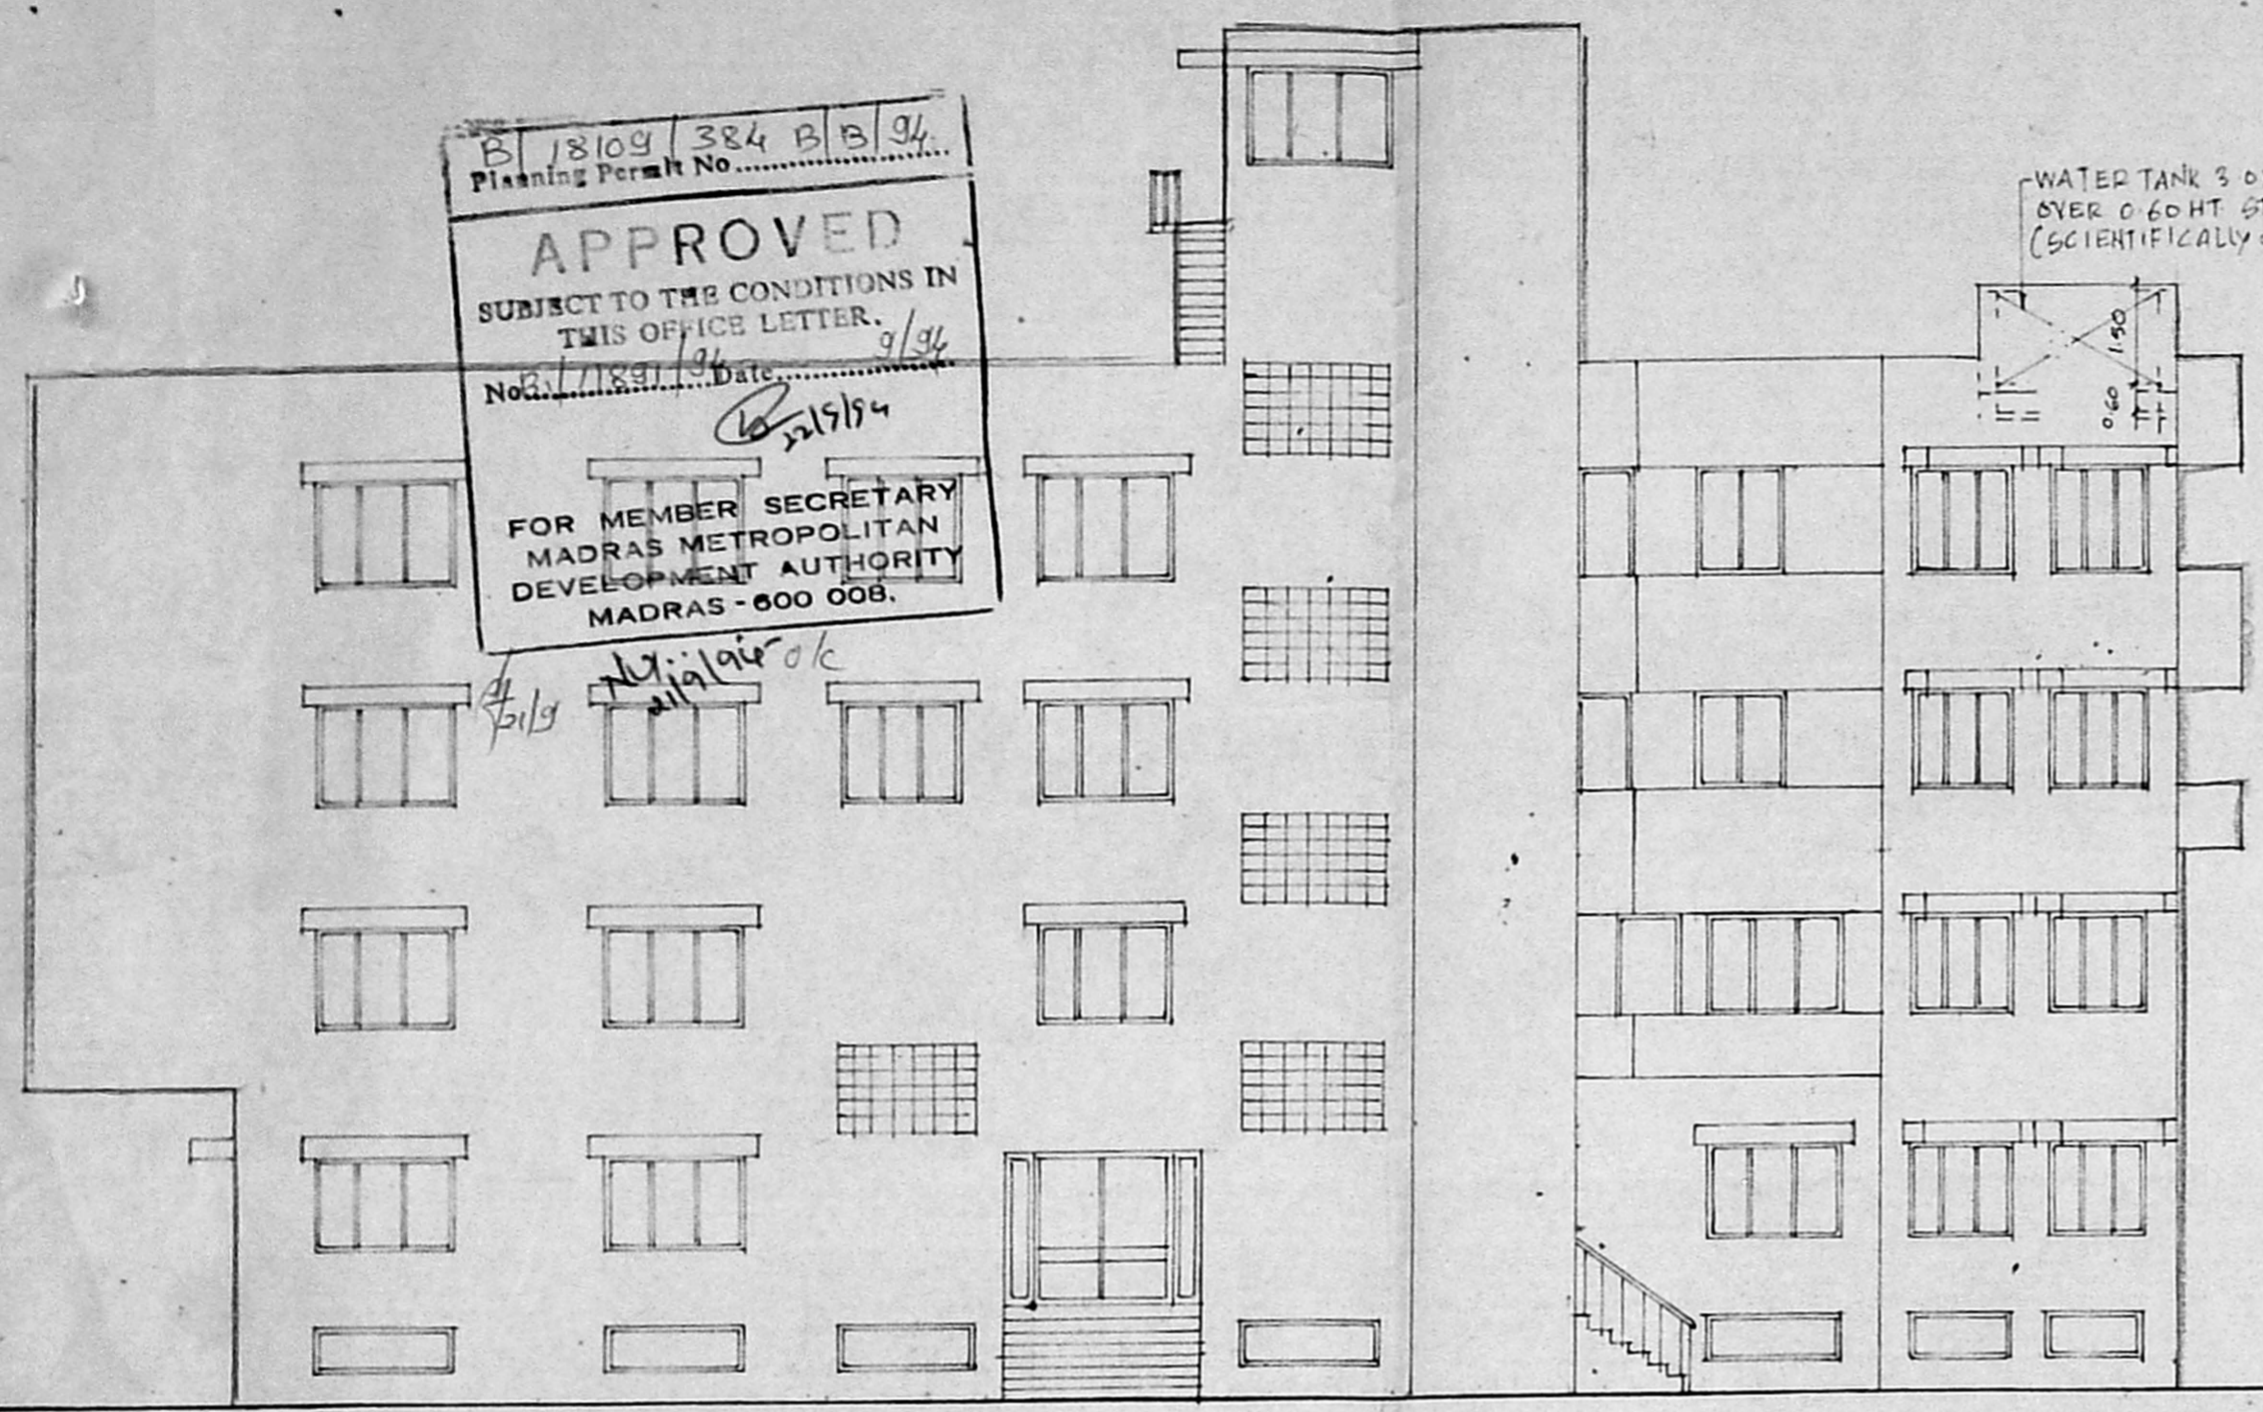


FRONT ELEVATION


WATER TANK 3.0 x 3.0 x 5.0m HT.  
 OVER 0.60 HT. STAGING  
 (SCIENTIFICALLY CLOSED.)

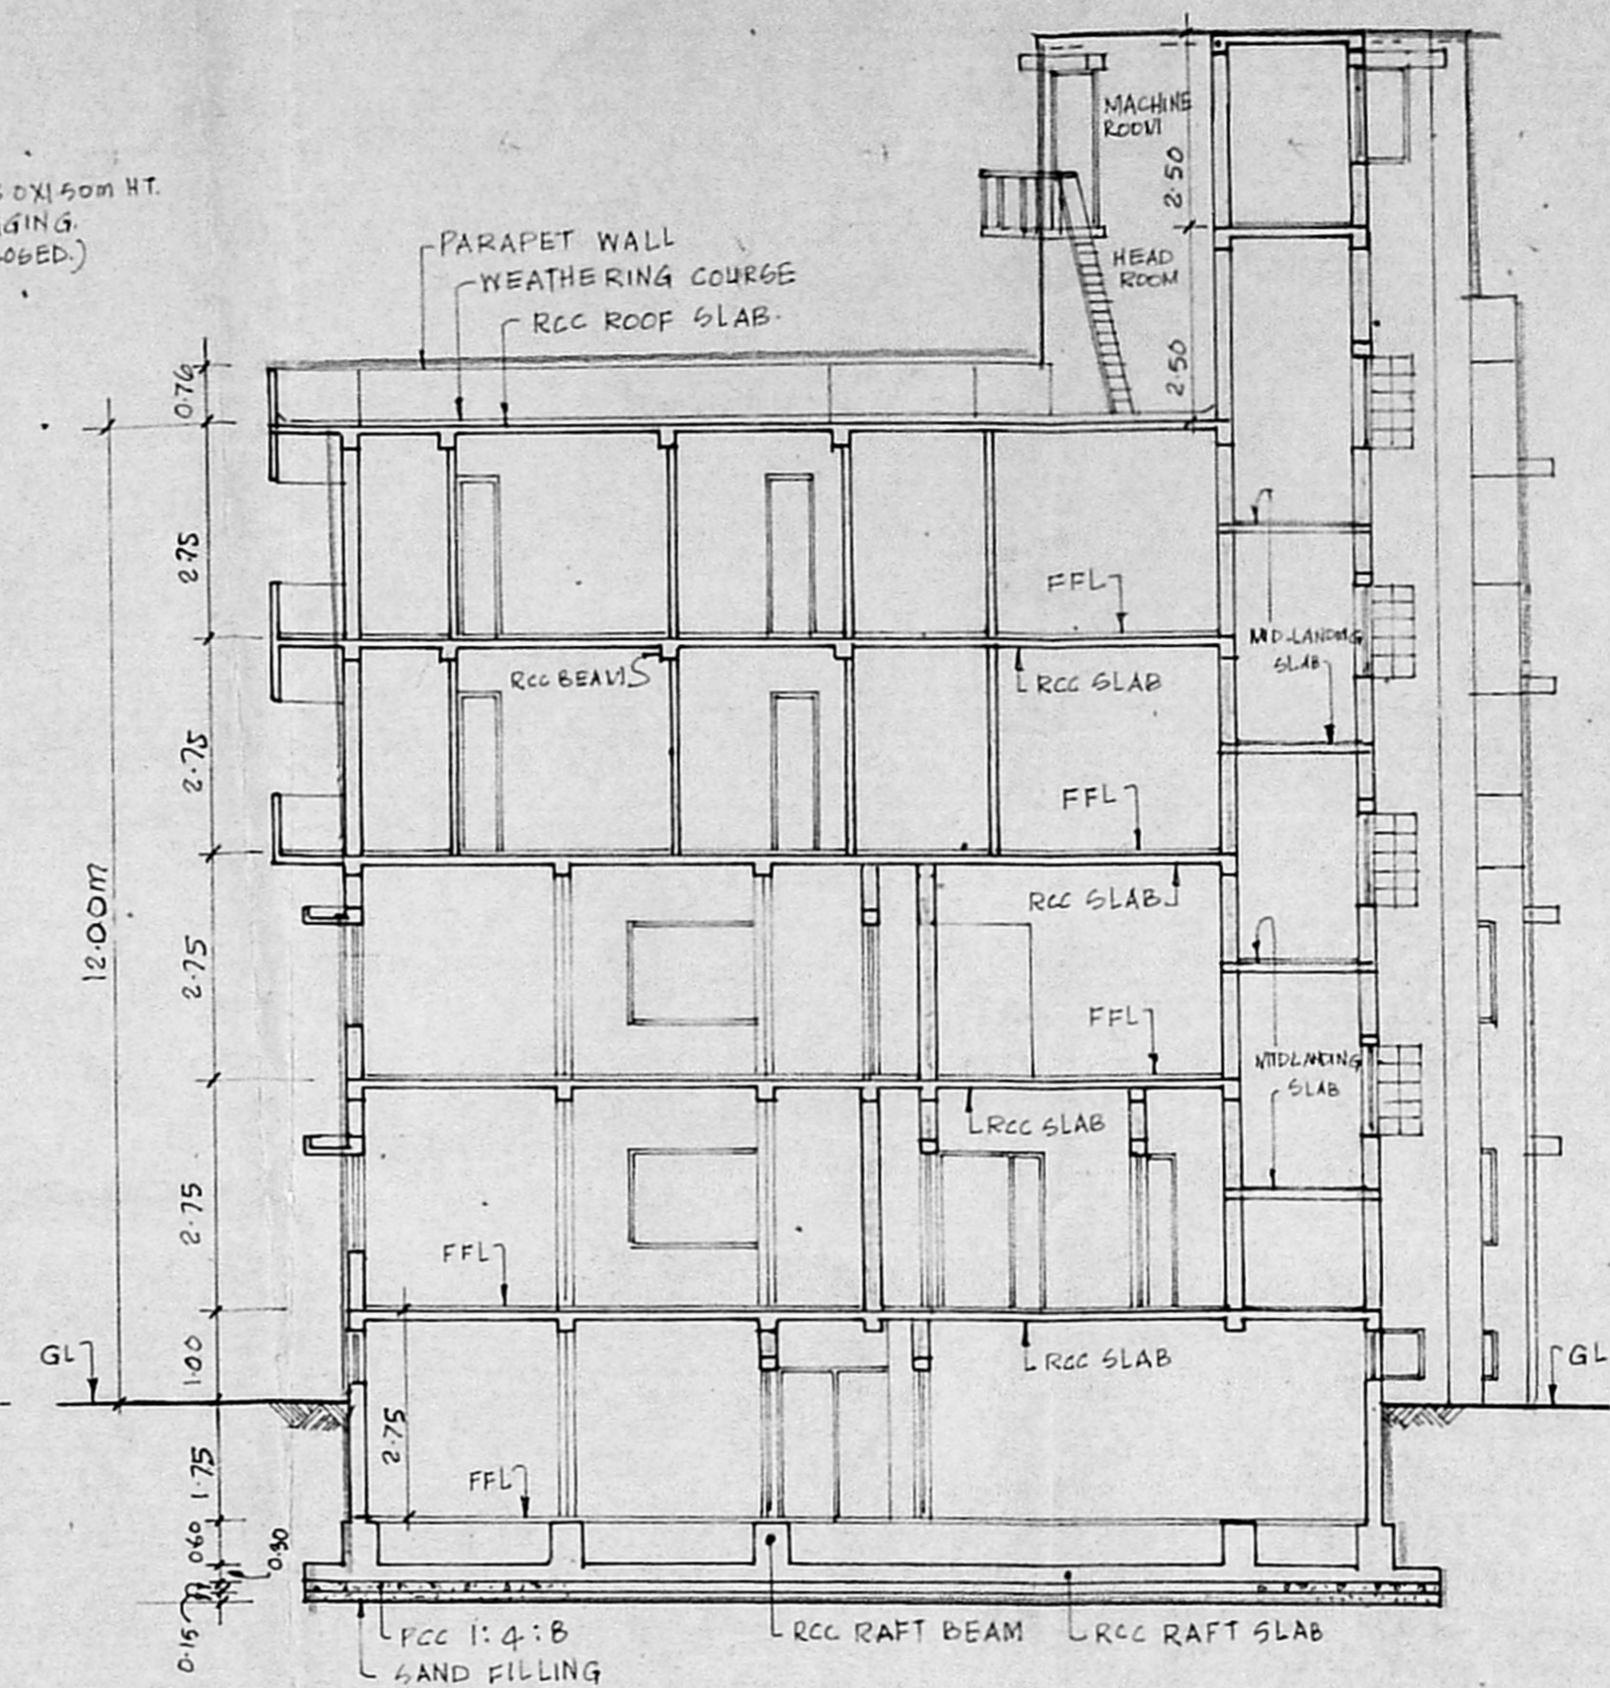

SECTION 1-1

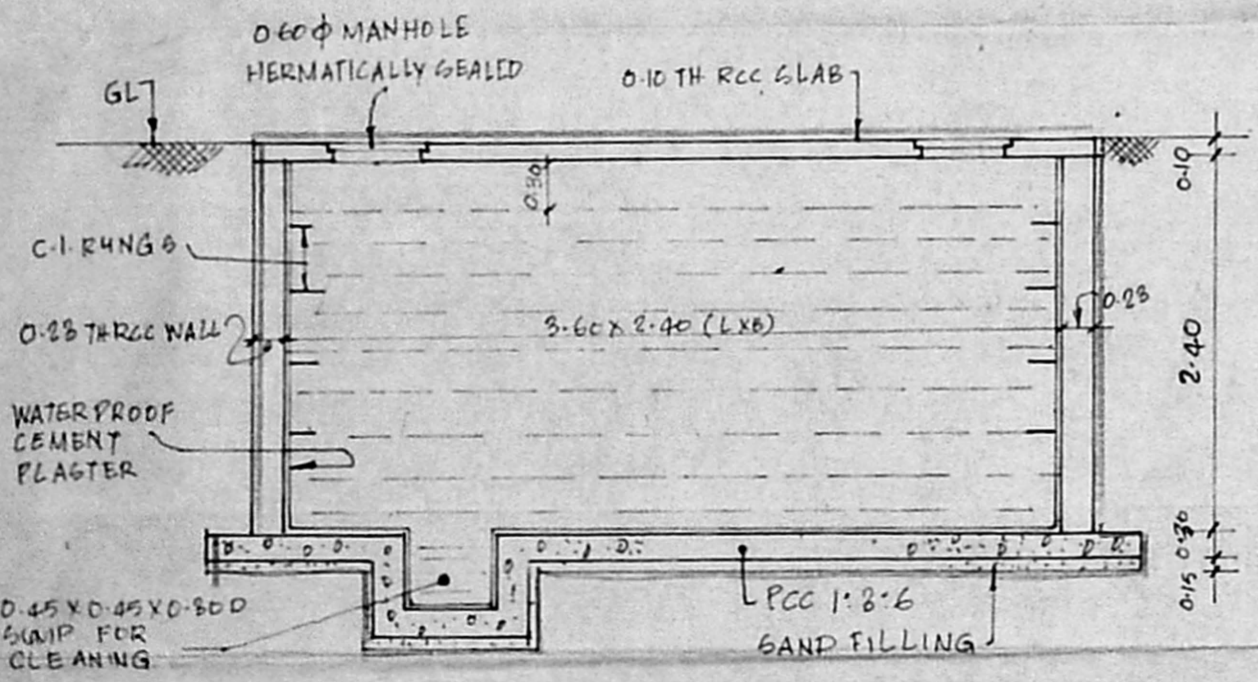

SECTION OF RCC UNDER GROUND SUMP

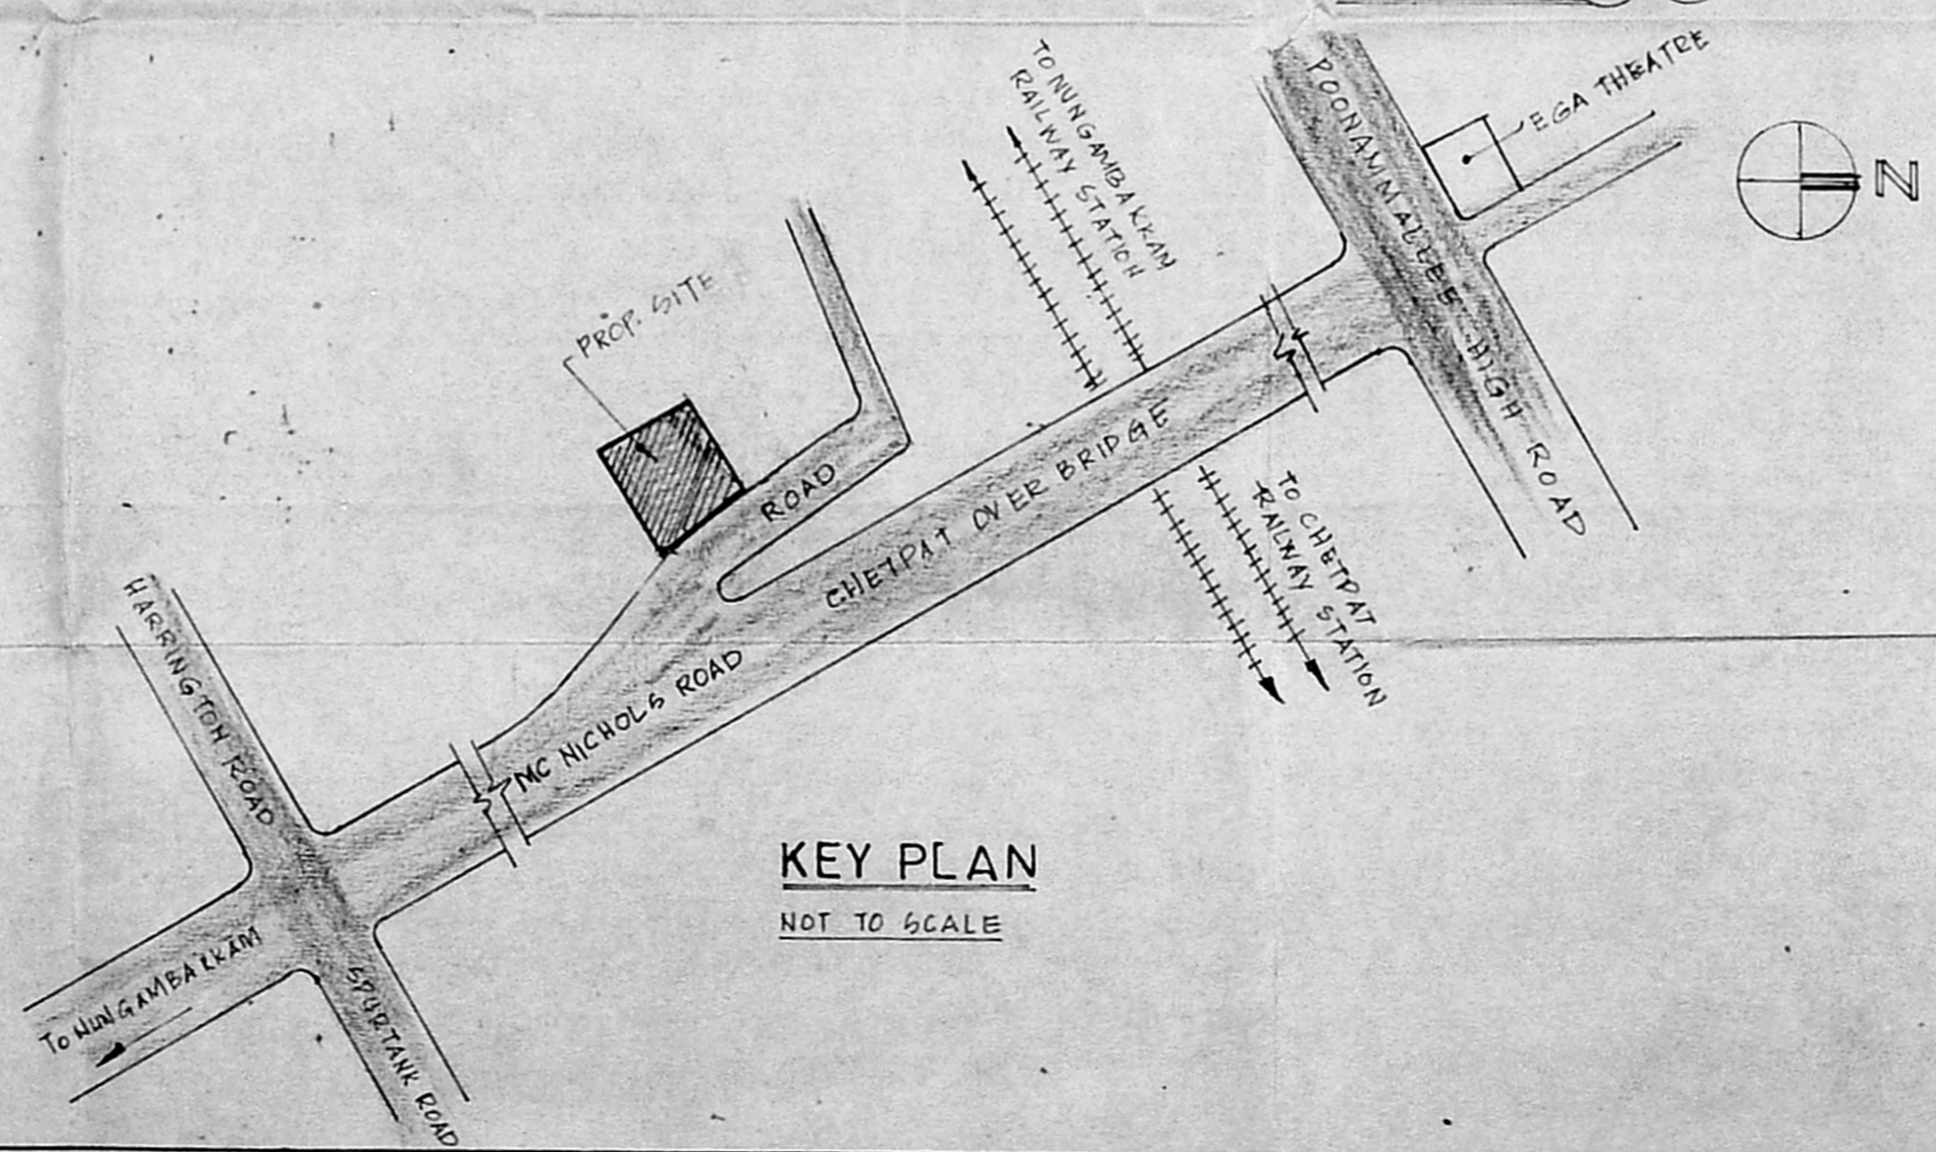

KEY PLAN  
 NOT TO SCALE

Revised Plan  
 Dt. 15.8.94  
 MMDA B/PP NO. B/11891/94  
 PART I  
 PART II  
 22/6/94  
 11.2.

PROPOSED COMMERCIAL /  
 RESIDENTIAL BUILDING  
 AT DOOR NO: 21,  
 MC NICHOLS ROAD,  
 CHETPAT, MADRAS  
 R.S.NO: 367/7,  
 BLOCK NO: 22. chetpat  
 Village

date 31-5-93 Scale 1:100 Sheet no: 2 / 2

SIGNATURE OF OWNER

S. Duraisami  
 S. DURAI PANDIAN,  
 B.E., AMIE, CIVIL, ARCH,  
 Chartered Engr, Survey, Industrial Consultant  
 License No. 10000, Registration No. 10000  
 Office: Plot No. 10000, No. 61, 1st  
 14, 'Sri Venkateswara'  
 K. J. Road, Chetpat, Madras - 600 010.

SIGNATURE OF LICENSED SURVEYOR

NOTE:  
 ALL DIMENSIONS ARE IN METRES.