



APPROVED  
 SUBJECT TO THE CONDITIONS IN  
 THIS OFFICE LETTER.  
 No. 131/16206/94  
 Planning Permit No. 131/16206/94

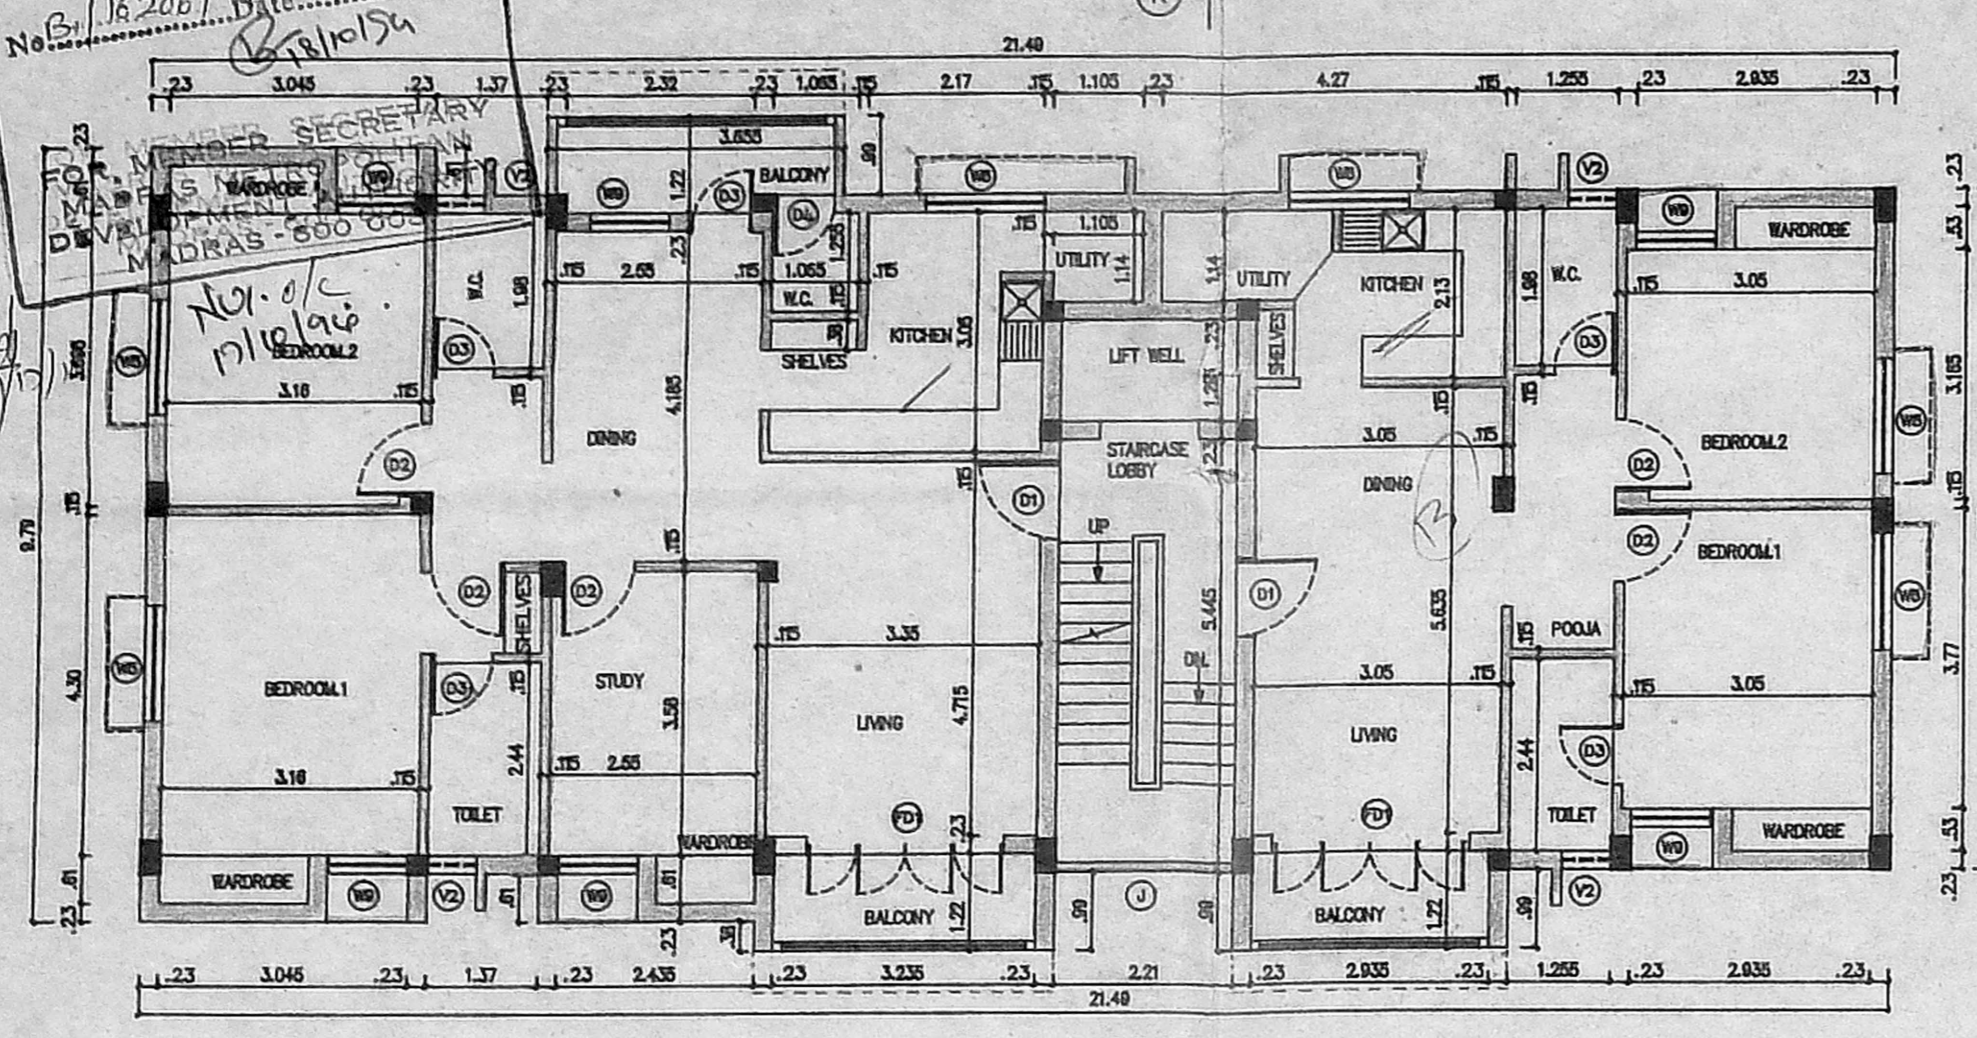


FIRST FLOOR PLAN


S.L.V ✓  
 D.V ✓  
 W.S ✓  
 Road - Toward  
 Inspection plan  
 9/8/94

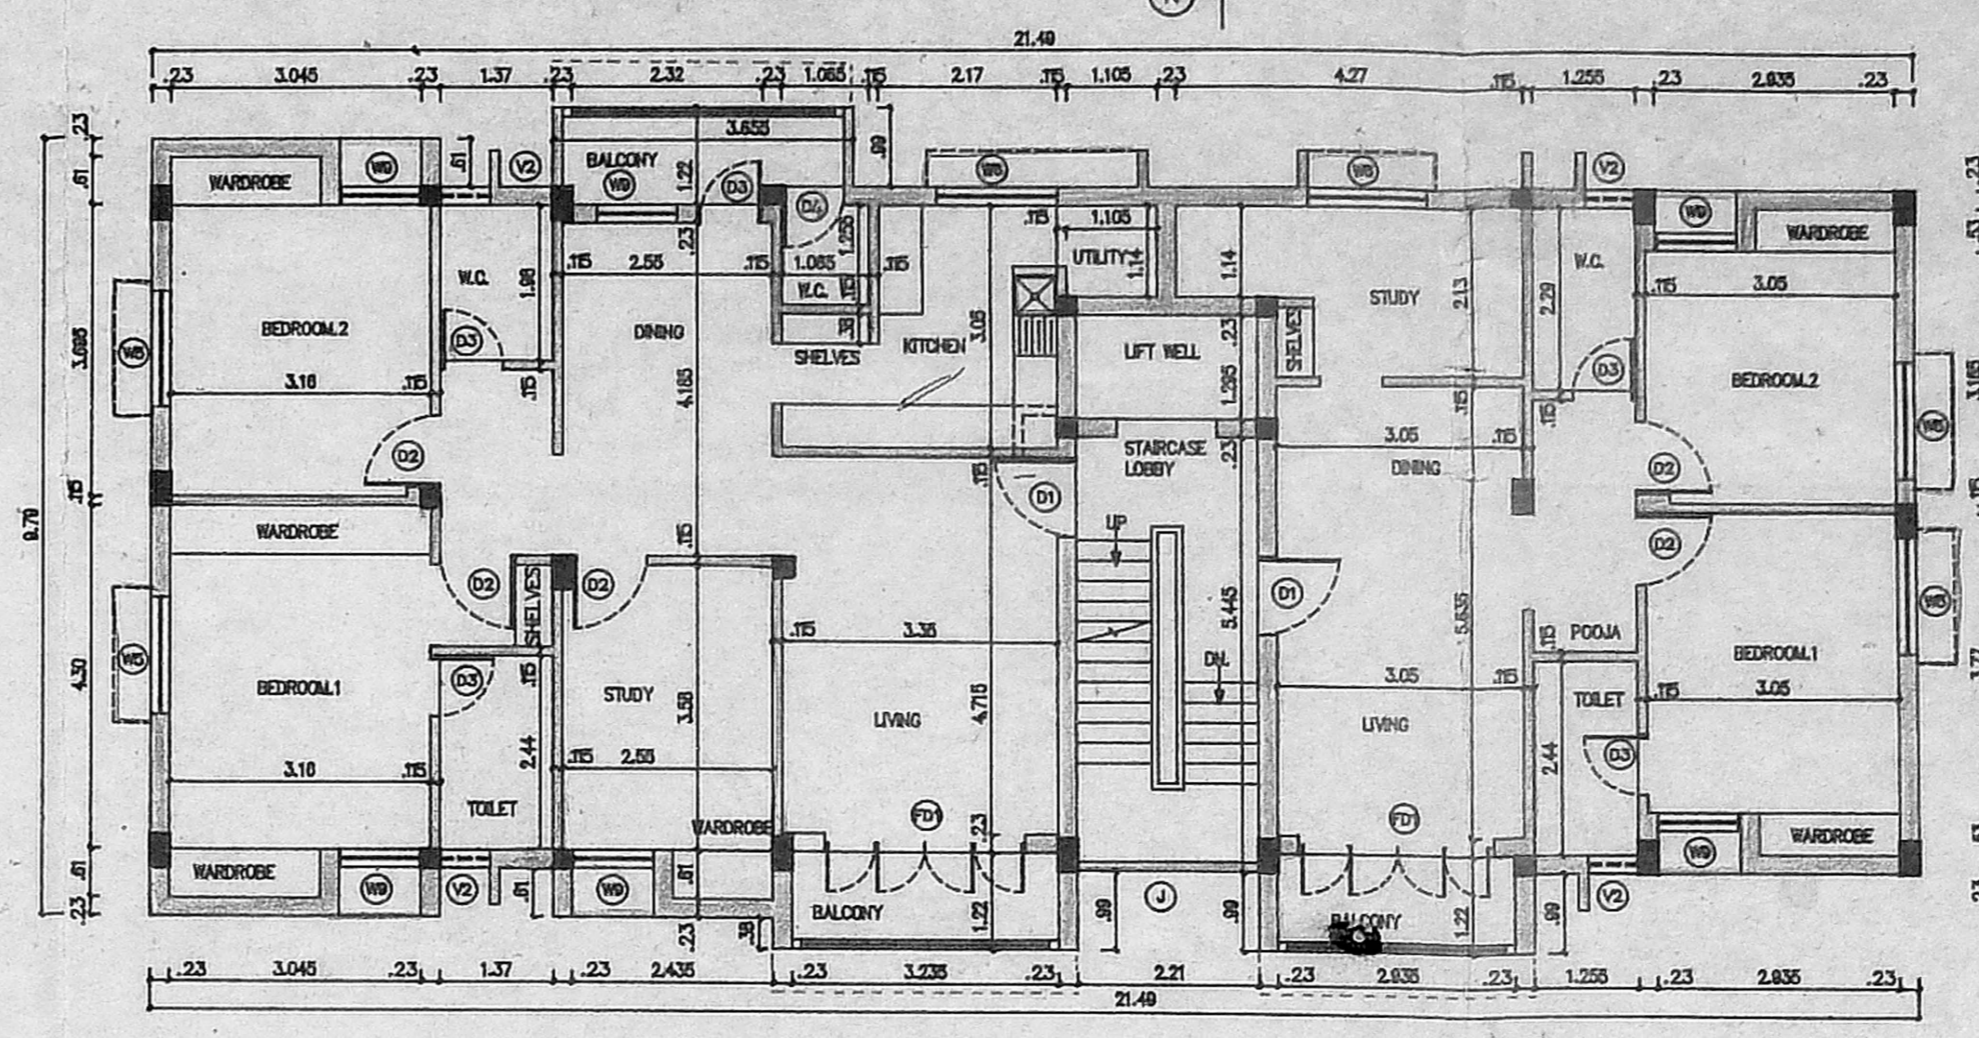

THIRD FLOOR PLAN

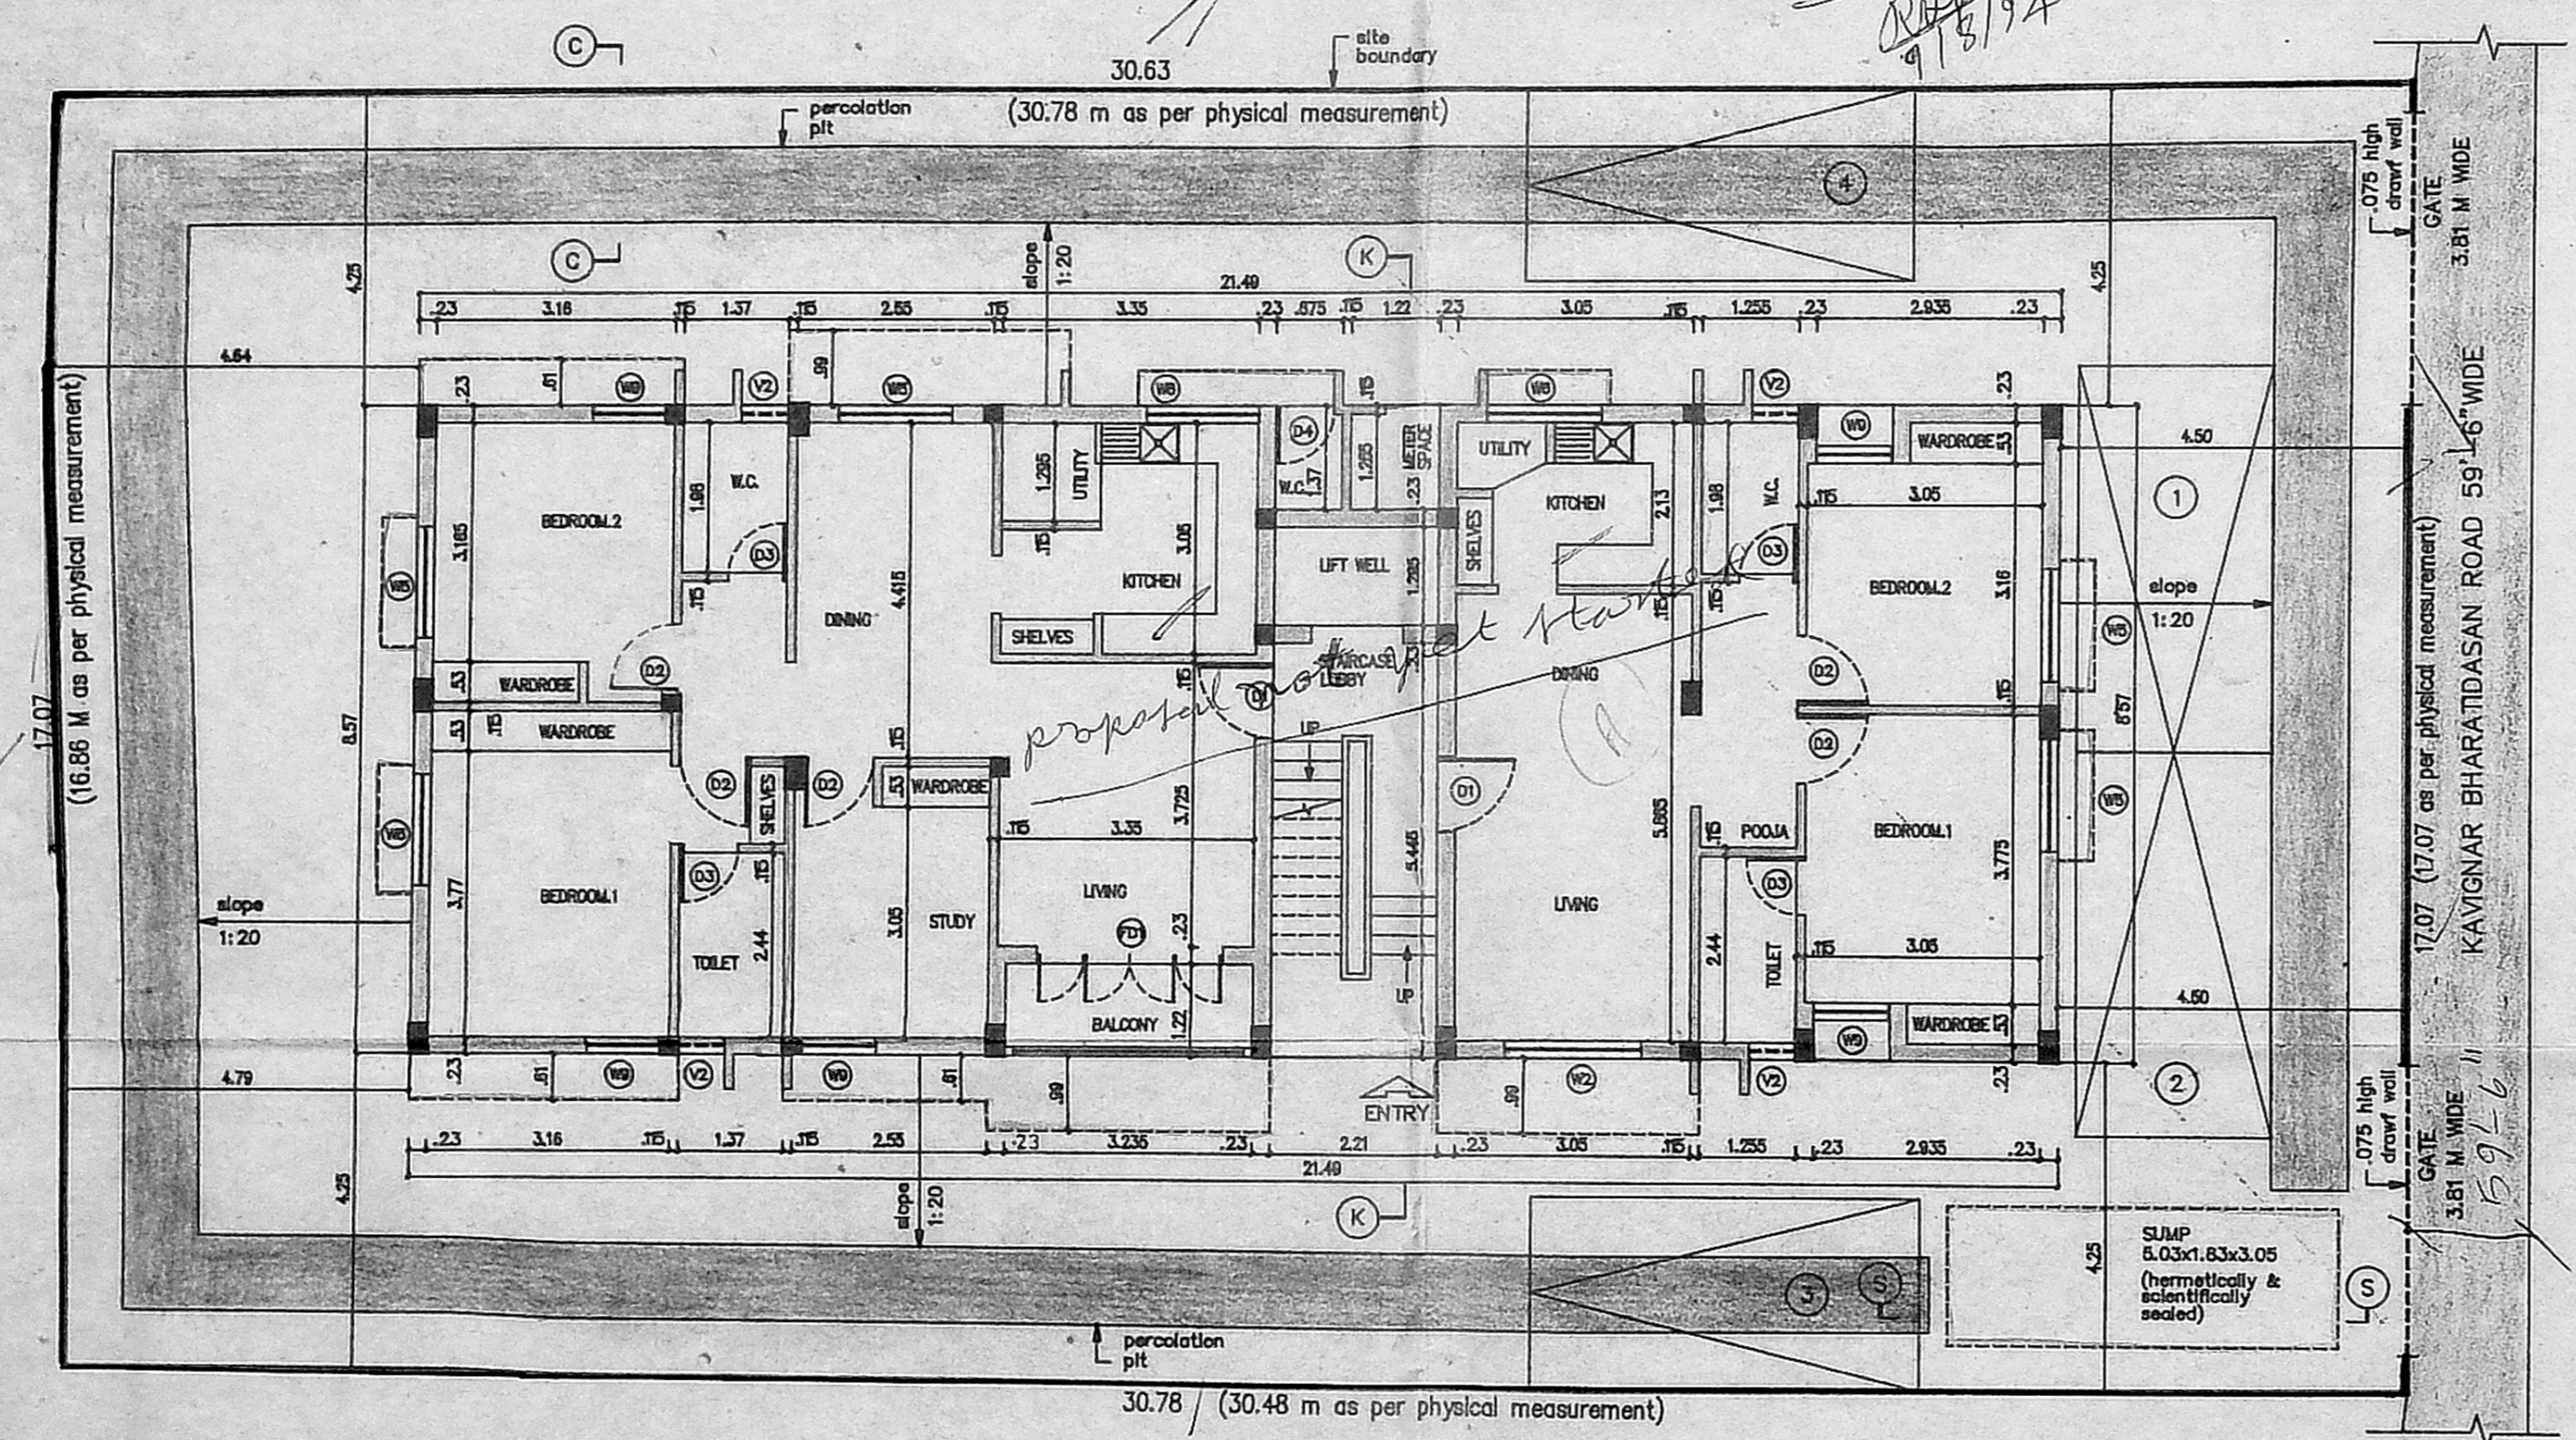

SITE CUM GROUND FLOOR PLAN

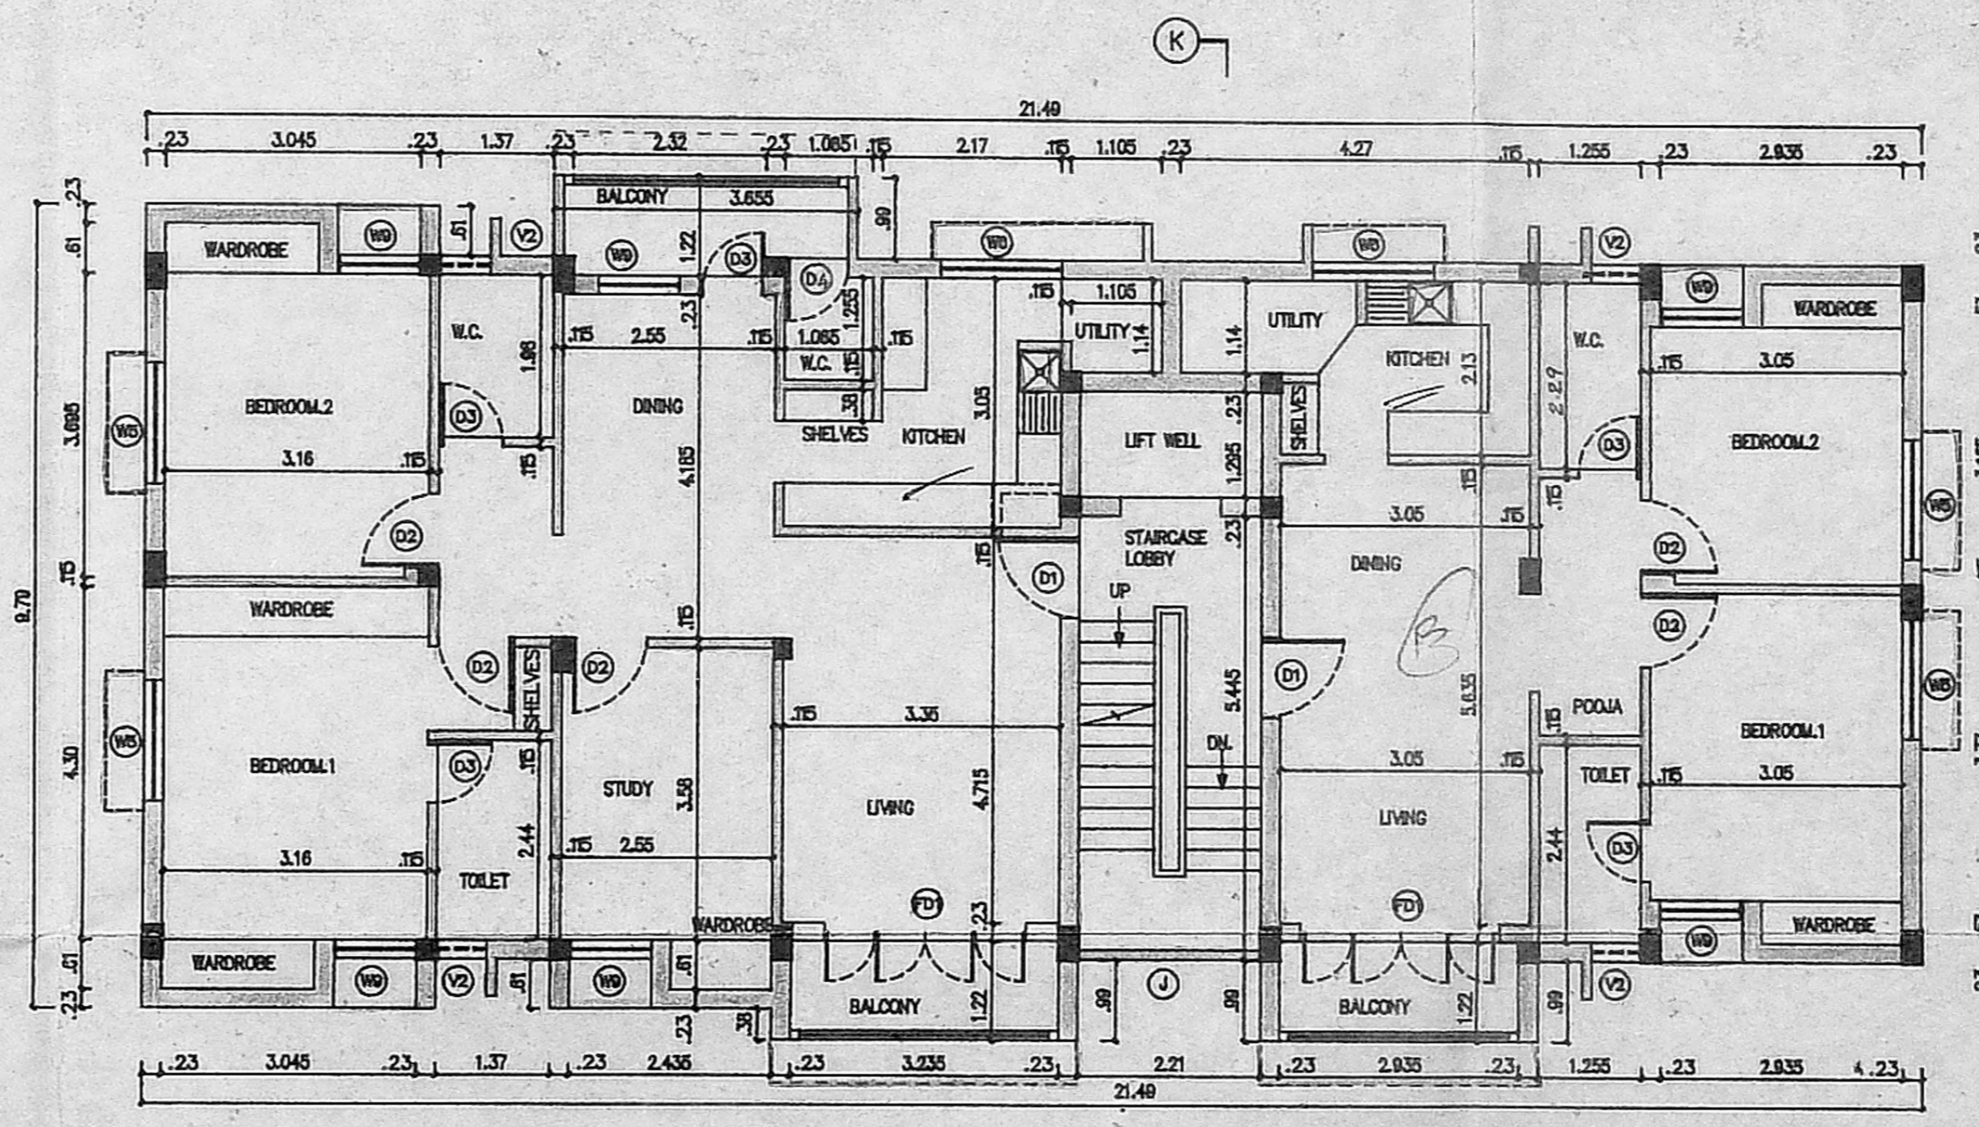

SECOND FLOOR PLAN

CODE	SIZE	DESCRIPTION
FD	2.74 x 2.18	COUNTRY WOOD FRAMED FRENCH DOOR (pointed)
D1	1.00 x 2.18	TEAK WOOD FRAMED FLUSH DOOR
D2	0.91 x 2.18	COUNTRY WOOD FRAMED FLUSH DOOR
D3	0.78 x 2.18	COUNTRY WOOD FRAMED FLUSH DOOR
D4	0.78 x 2.44	COUNTRY WOOD FRAMED FLUSH DOOR WITH VENTILATOR
W5	1.475 x 1.37	ALUMINIUM GLAZED WINDOW
W6	1.475 x 0.875	ALUMINIUM GLAZED WINDOW
W9	0.975 x 1.37	ALUMINIUM GLAZED WINDOW
V2	0.61 x 0.94	ALUMINIUM GLAZED LOUVER VENTILATOR
J	2.20 x 1.37	JALLY

SL.NO	DESCRIPTION
1.	P.C.C. 1:4:8 IN FOUNDATION
2.	SAND FILLING IN FOUNDATION
3.	BRICK WORK IN C.M. 1:6
4.	R.C.C. WORK FOR SLABS, LINTELS & BEAMS Etc.,
5.	PLASTERING IN C.M. 1:5 EXTERNAL & 1:4 INTERNAL
6.	MOSAIC TILED FLOORING.
7.	WEATHERING COURSE OF BRICK JELLY LIME CONC.

AREA STATEMENT	
PLOT AREA	525.83 M <sup>2</sup>
BUILT UP AREA	786.2951 M <sup>2</sup>
COLOUR INDEX	
PROPOSED CONSTRUCTION	
BOUNDARY OF SITE	
ROAD	


R.No	DATE	REVISIONS	INITIAL					
1	684 178 M	23-06-94	1:100	0	RAJAM	CORS176A	Janas	
DRG No:	DATE	SCALE	REV	FILE	DRN. BY.	CHD.		

PROPOSED CONSTRUCTION OF FLATS  
 AT DOOR No : 27,  
 KAVIGNAR BHARATHI DASAN ROAD,  
 MADRAS - 600 018  
 PLOT No : 74,  
 S.No : 3839/10 (pt)  
 BLOCK No : 75  
 TALUK : MYLAPORÉ - TRIPLICANE  
 CORP.DIV. No : 115 (new) 125 (old)  
 ZONE No : 8 (new) 9 (old)


OWNER'S SIGNATURE  
  
**P.K. SUBRAMANIAN**  
 B.E., M.E. (Struct.)  
 Chartered Civil Engineer  
 Licensed Surveyor - Class I

LICENSED SURVEYOR L.S. No : 306 94/95




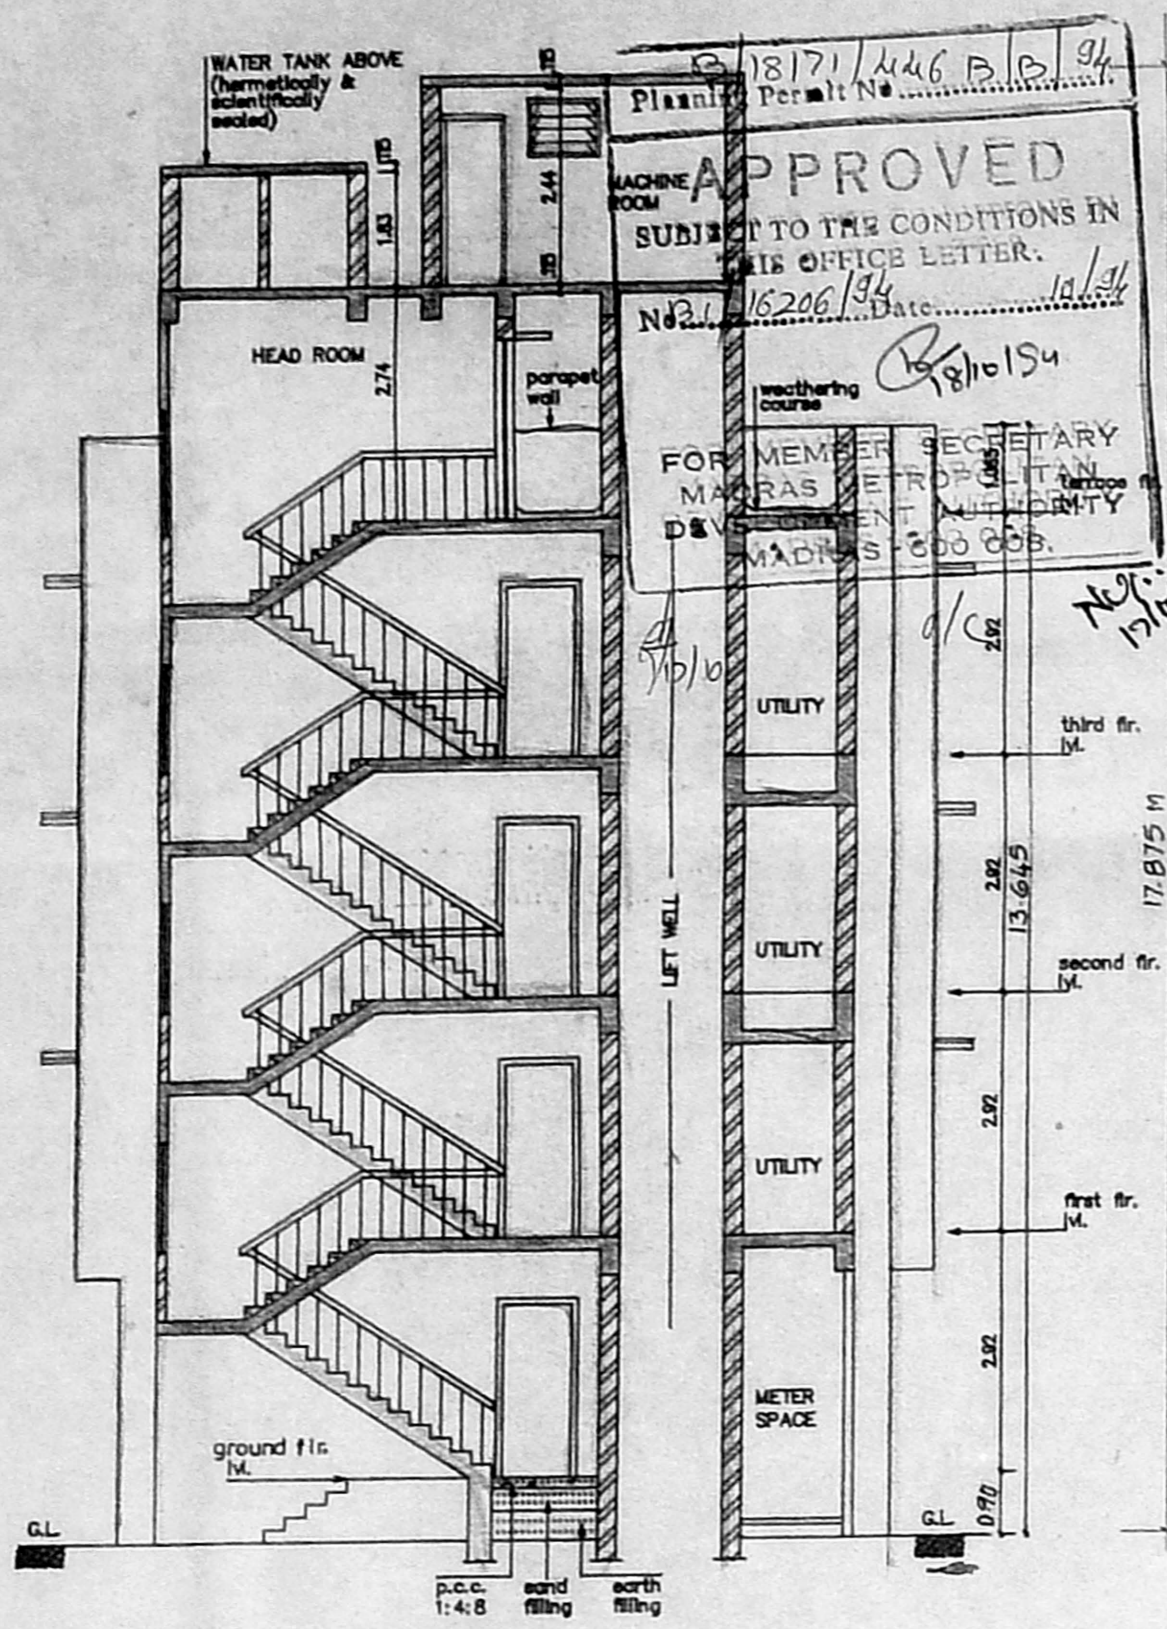


SECTION - KK

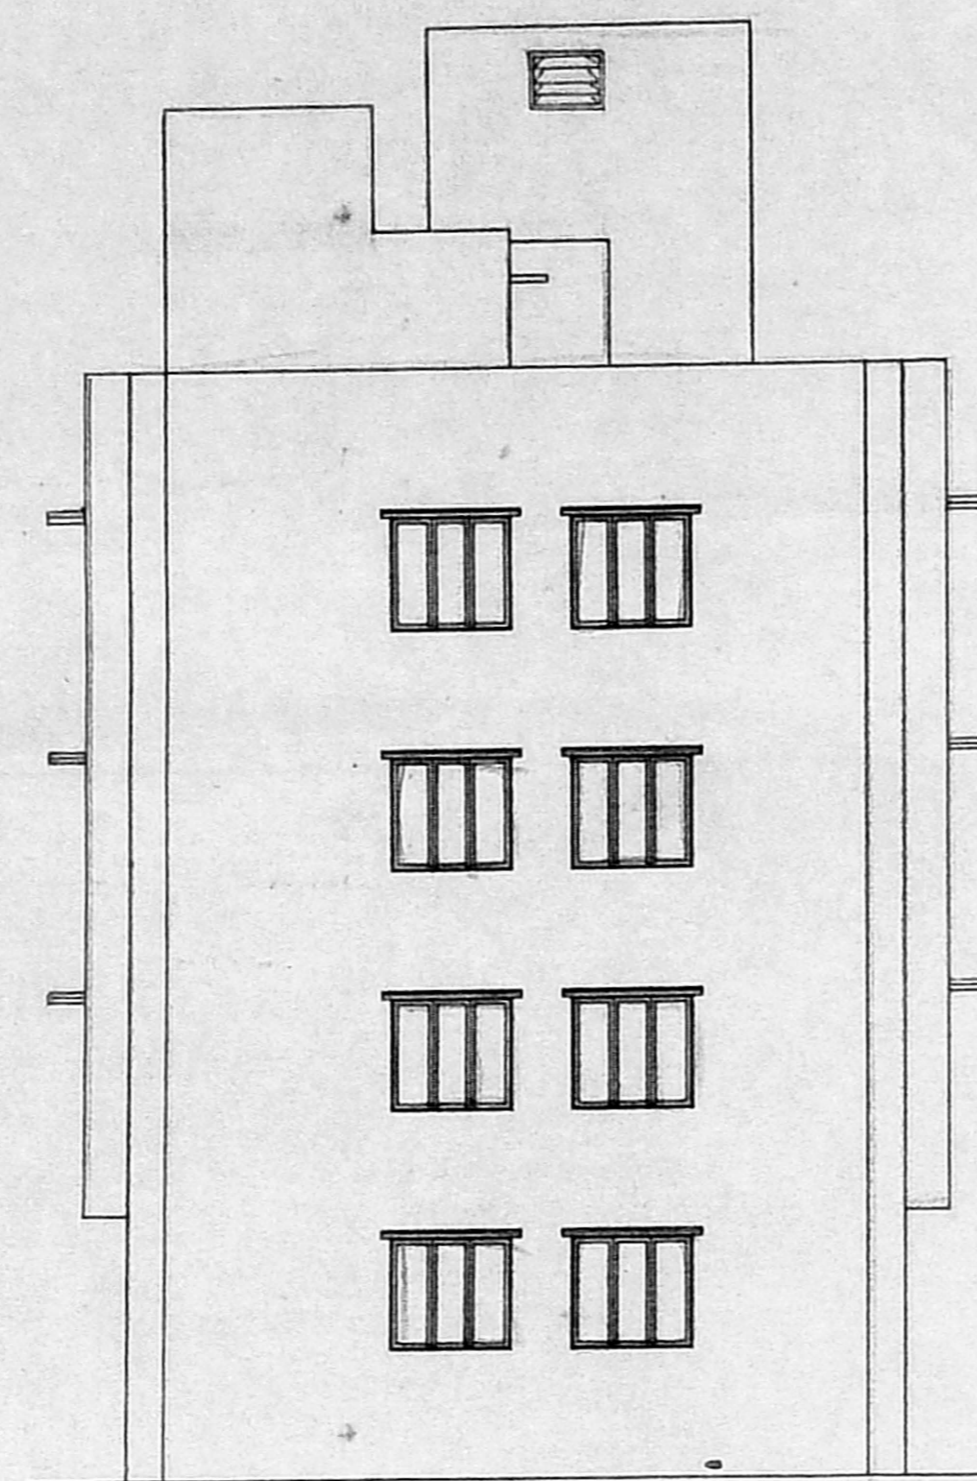


FRONT ELEVATION

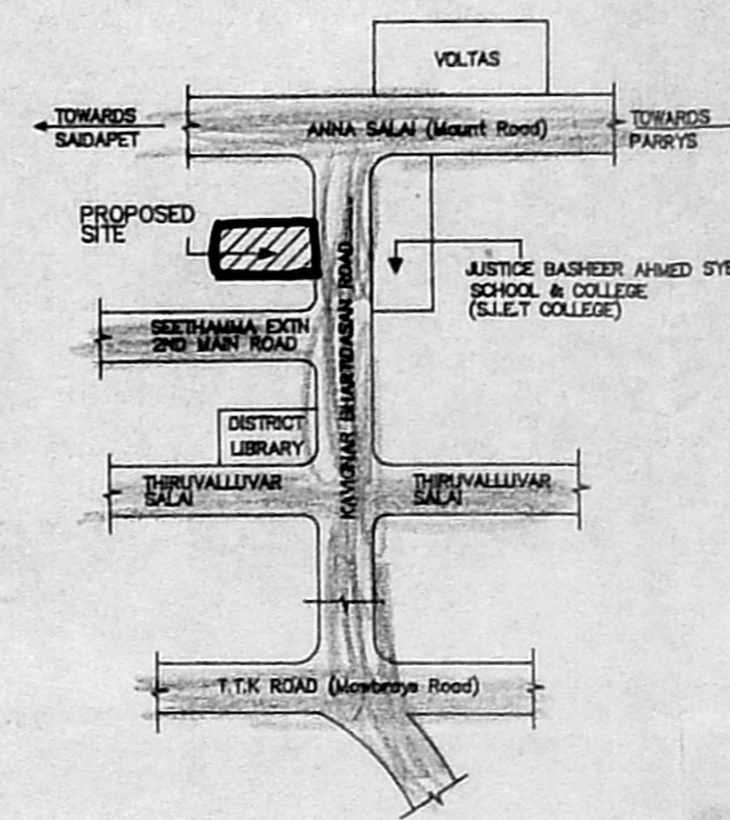


KEY PLAN (NOT TO SCALE)

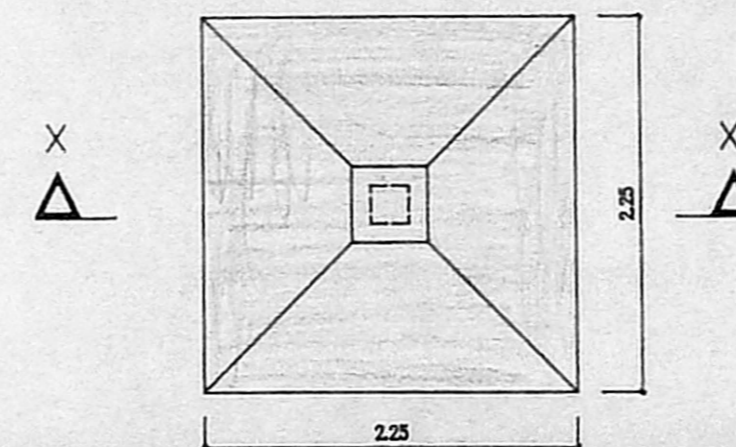


PLAN OF FOUNDATION SCALE 1:50

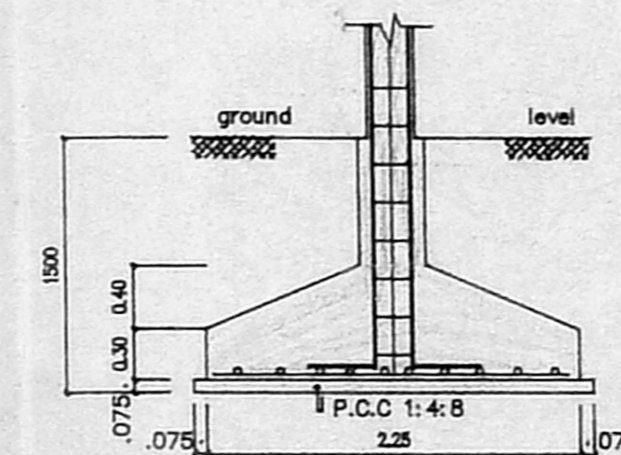


SECTION - XX

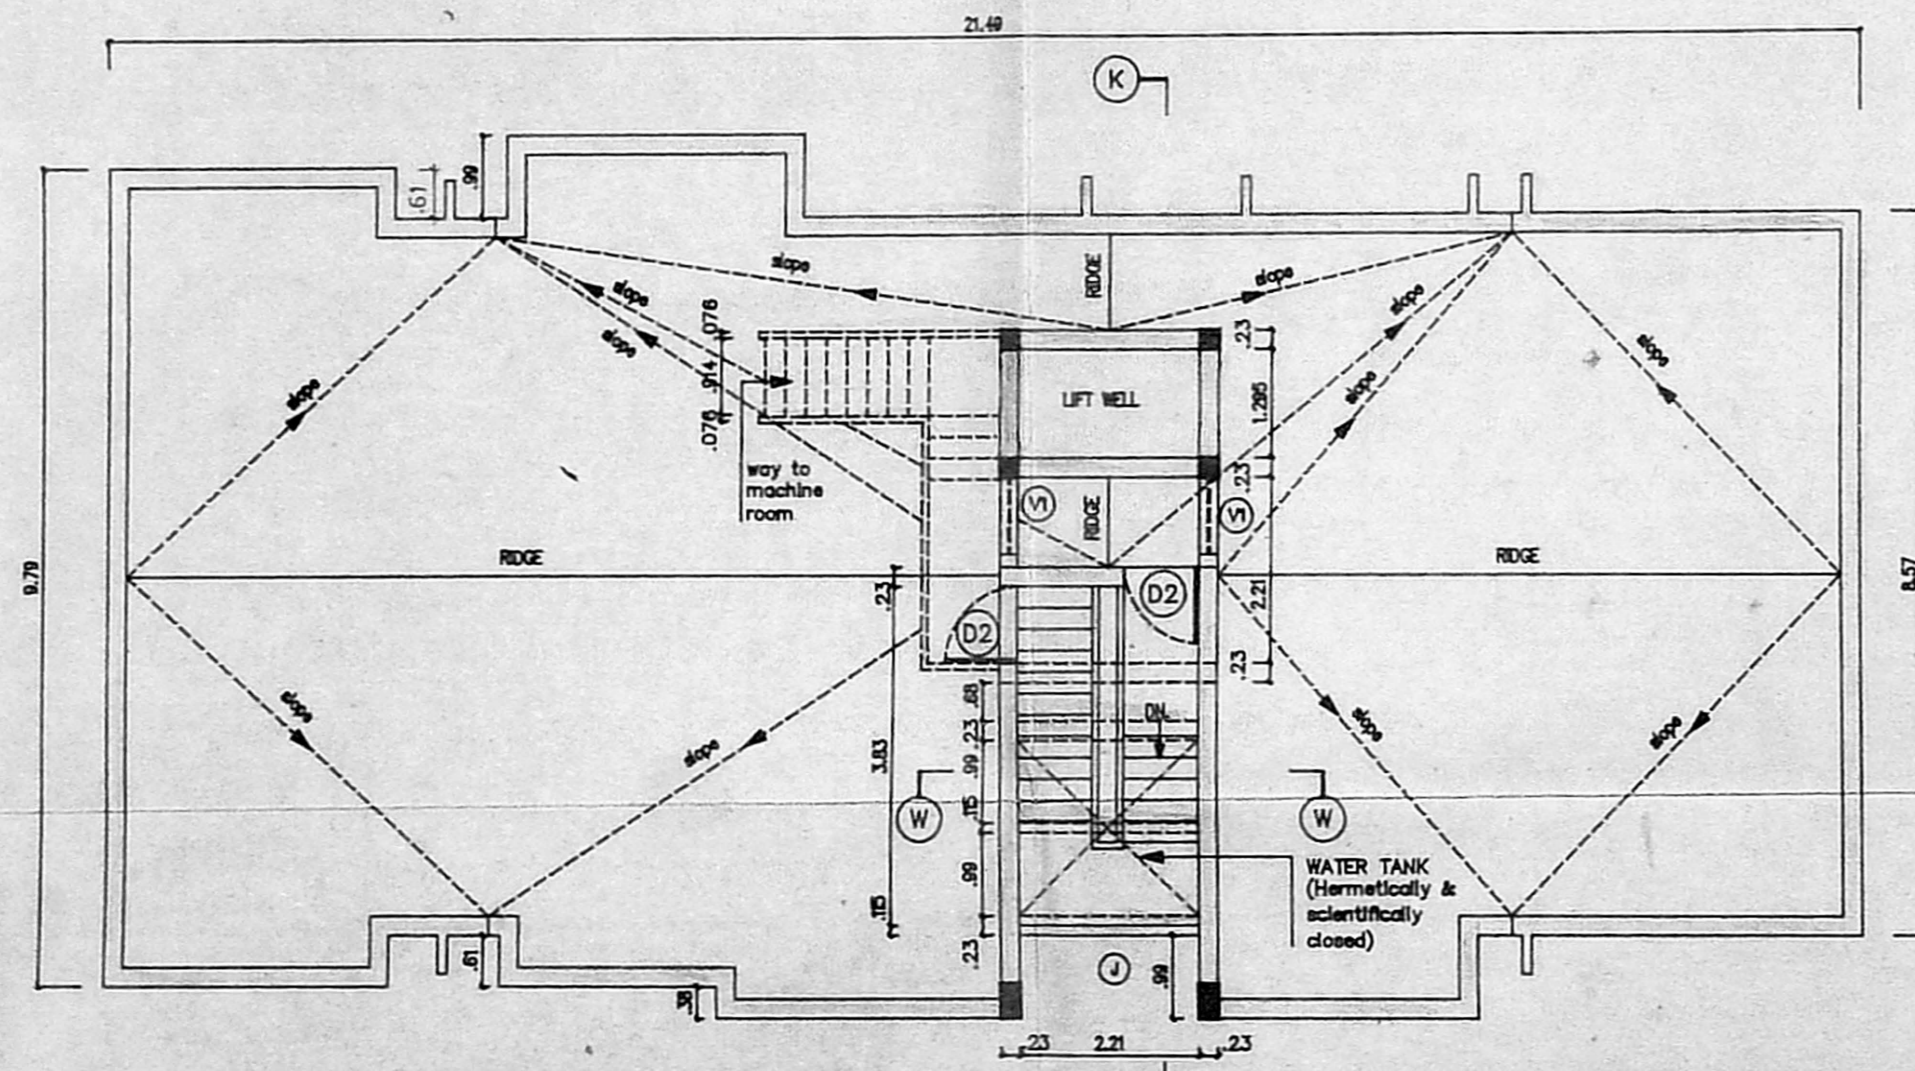


TERRACE FLOOR PLAN

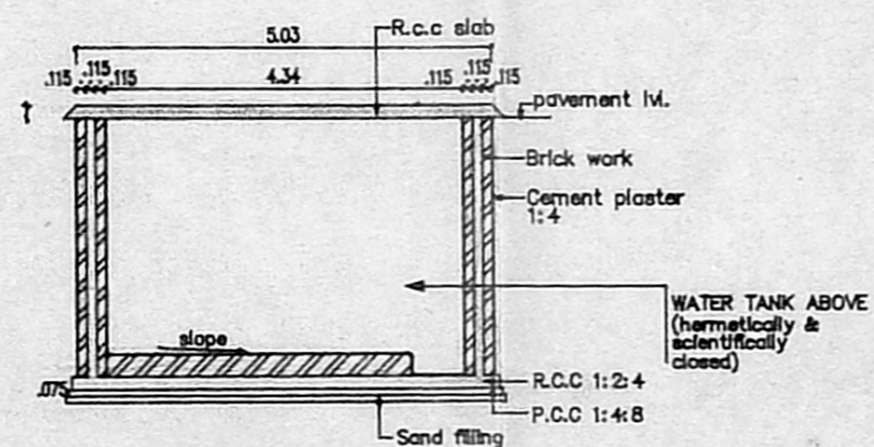

SECTION SS SECTION OF SUMP SCALE 1:100

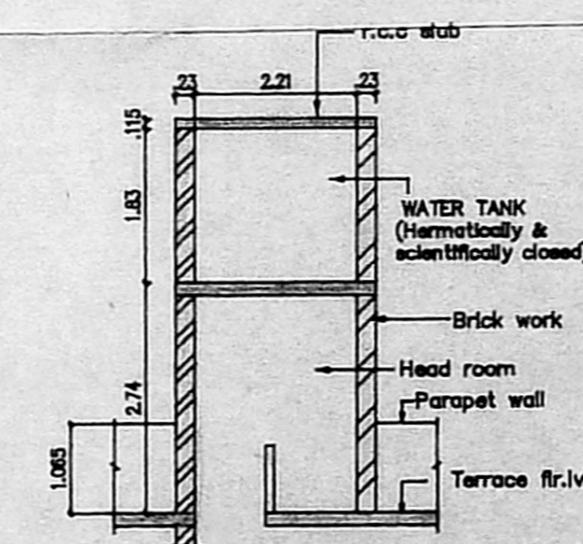

SECTION WW SECTION OF WATER TANK SCALE 1:100

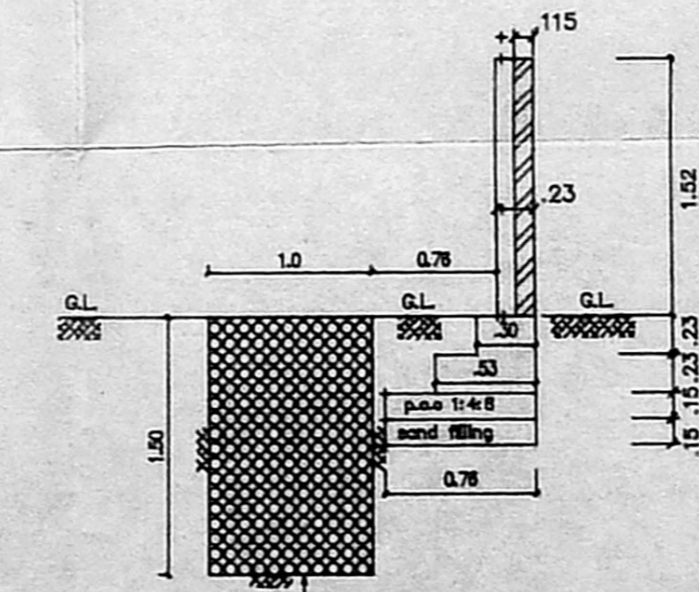

SECTION CC OF COMPOUND WALL & PERCOLATION PIT SCALE 1:50

LEGEND		
CODE	SIZE	DESCRIPTION
D2	0.91 x 2.18	COUNTRY WOOD FRAMED FLUSH DOOR
VI	0.910 x 0.860	ALUMINIUM GLAZED LOUVER VENTILATOR
J	2.21 x 1.37	JALLY

MMDA B/PP No. 1  
 A.P. No. 16206/1994  
 Part I  
 Part II  
 A.P. No. 16206/1994  
 I.P. 2/2

SLNO	DESCRIPTION
1.	P.C.C. 1:4:8 IN FOUNDATION
2.	SAND FILLING IN FOUNDATION
3.	BRICK WORK IN C.M. 1:6
4.	R.C.C. WORK FOR SLABS, LINTELS & BEAMS Etc..
5.	PLASTERING IN C.M. 1:5 EXTERNAL & 1:4 INTERNAL
6.	MOSAIC TILED FLOORING.
7.	WEATHERING COURSE OF BRICK JELLY LIME CONC.

AREA STATEMENT	
PLOT AREA	
BUILT UP AREA	

COLOUR INDEX	
PROPOSED CONSTRUCTION	○
BOUNDARY OF SITE	●
ROAD	●

R.No	DATE	REVISIONS	INITIAL

DRG No.	DATE	SCALE	REV	FILE	DRN.BY.	CHD.
1 565 176 M	23-06-94	1:100	0	RAJAM COR5176B	James	P. 1/18/94

PROPOSED CONSTRUCTION OF FLATS AT DOOR No : 27, KAVIGNAR BHARATHI DASAN ROAD, MADRAS - 600 018

PLOT No : 74,  
 S.No : 3839/10 (pt)  
 BLOCK No : 75  
 TALUK : MYLAPORE - TRIPPLICANE  
 CORP.DIV. No : 115 (new) 125 (old)  
 ZONE No : 8 (new) 9 (old)

OWNER'S SIGNATURE

*[Signature]*

P.K. SUBRAMANIAN  
 B.E., M.E. (Struct.)  
 Chartered Civil Engineer  
 Licensed Surveyor (Class)

LICENSED SURVEYOR L.S. No : 306 94/95

