




Front Elevation

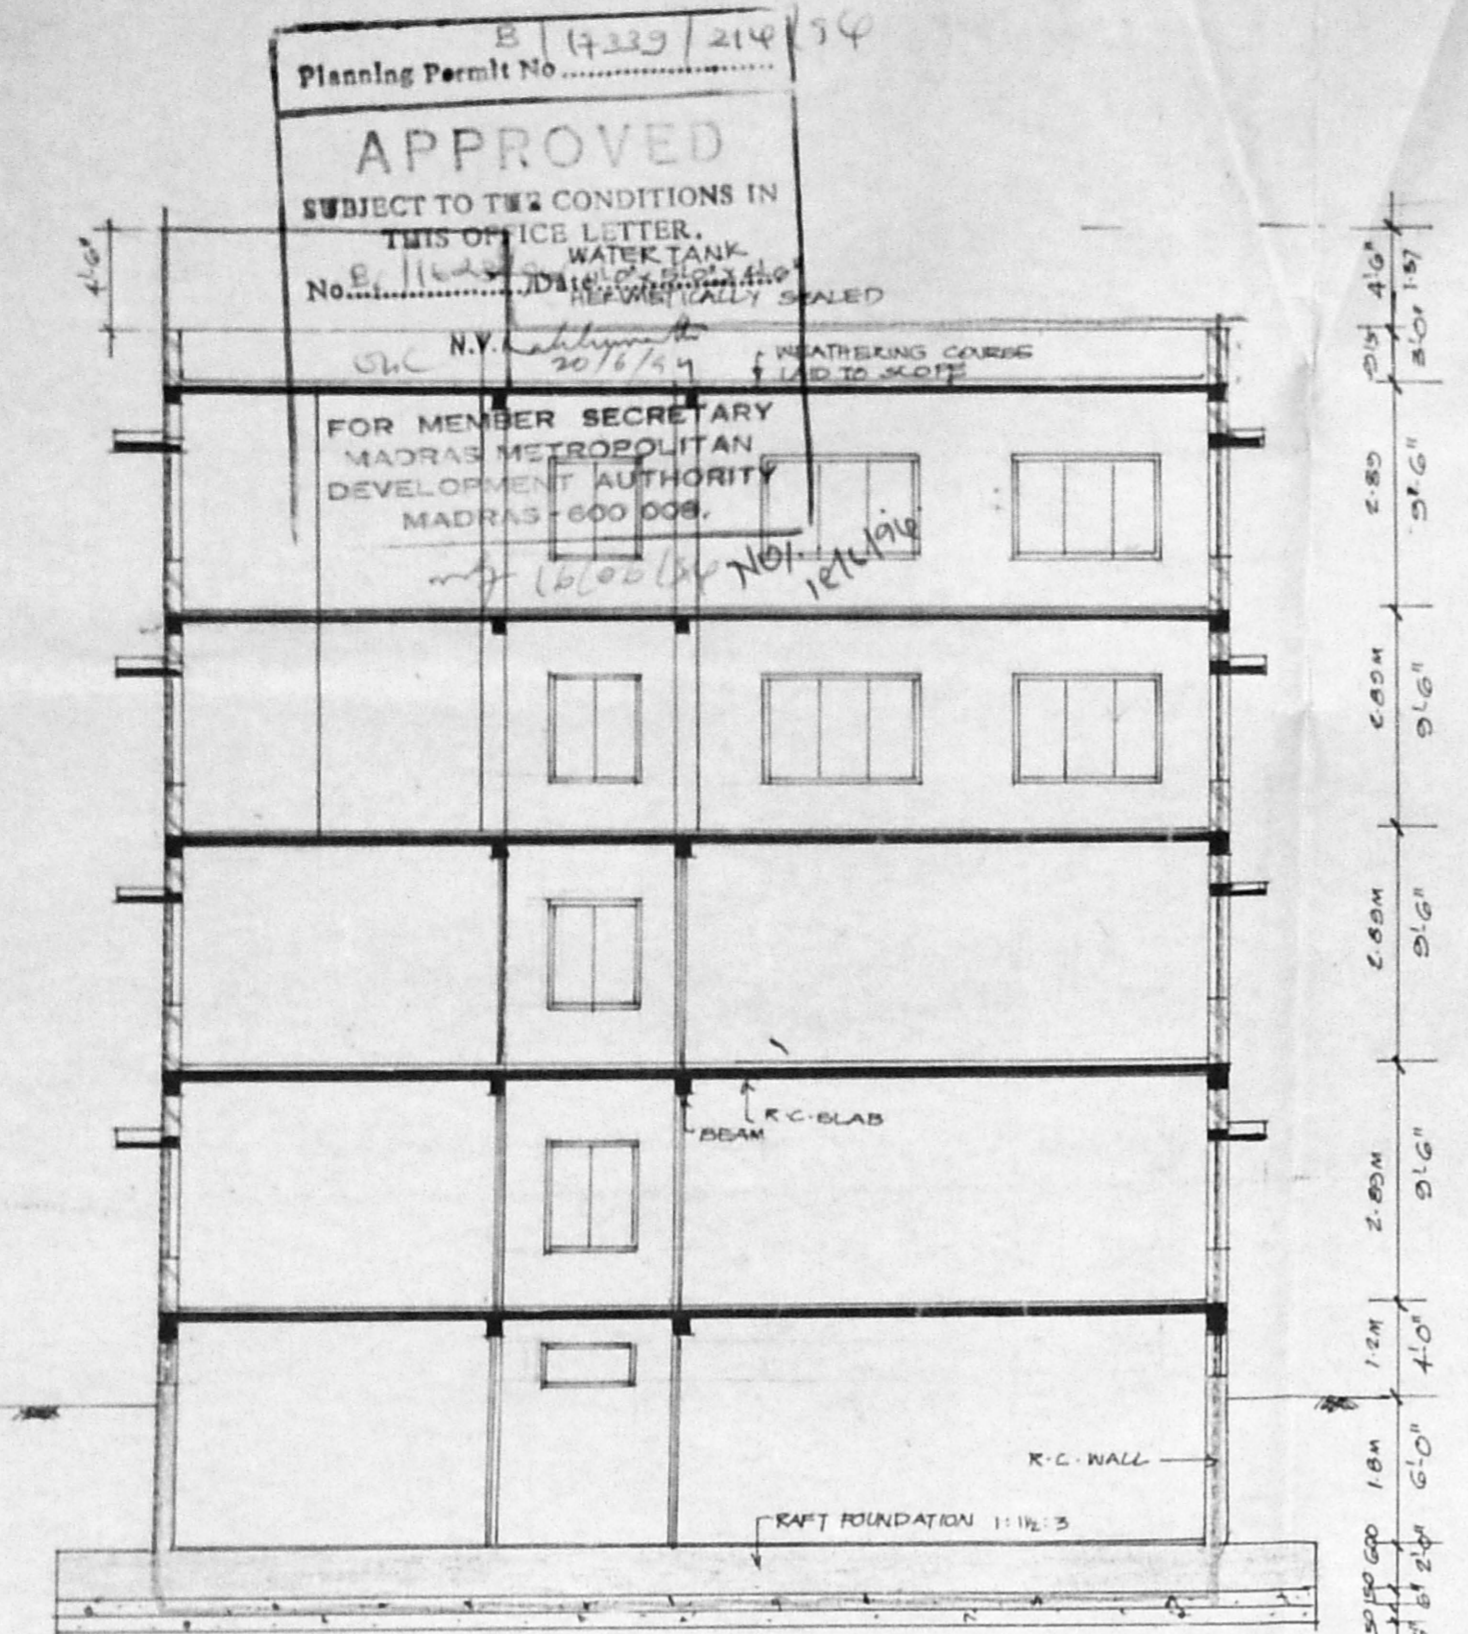


Section: A-A

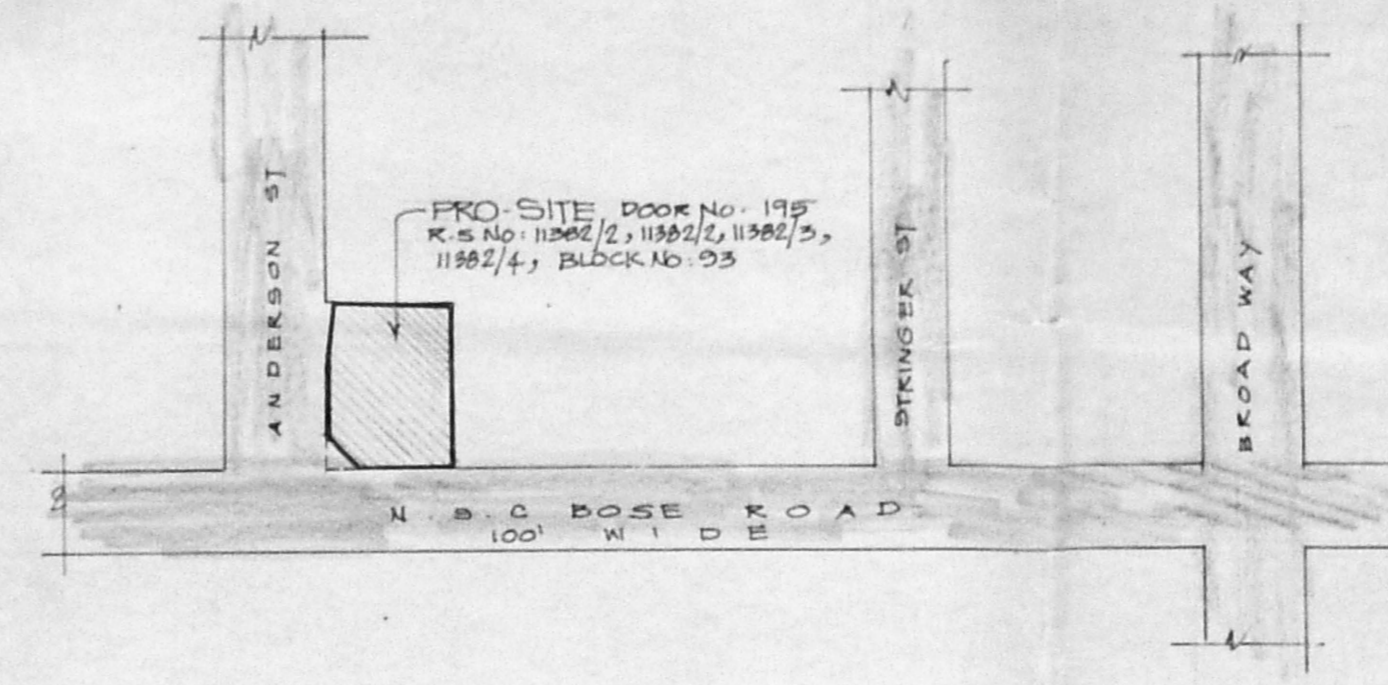


Key Plan (Not to scale)

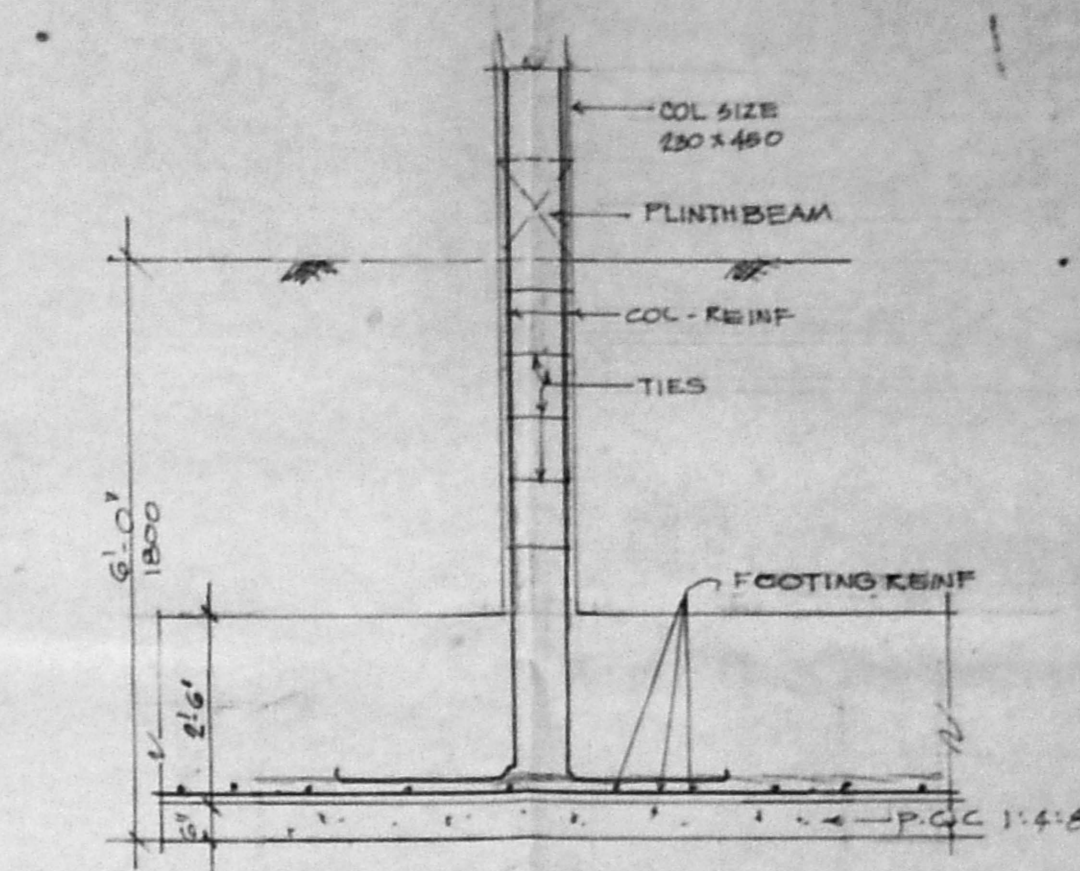


Raft Foundation details

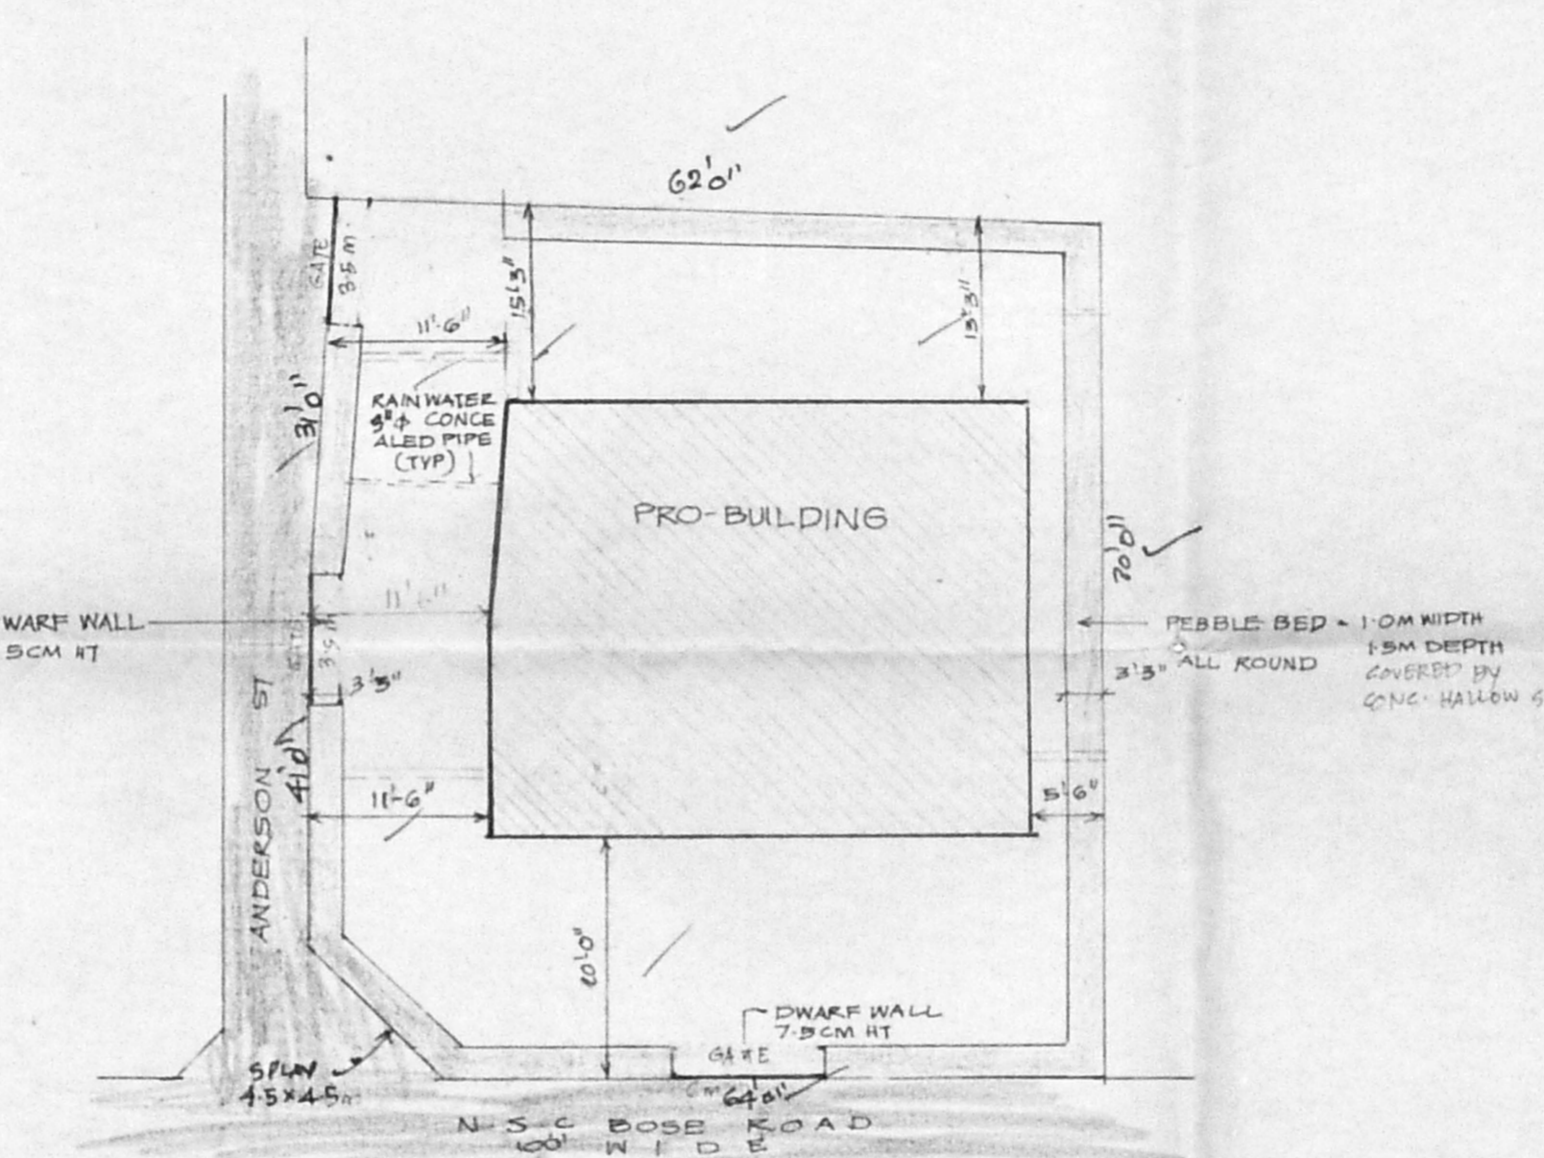


Rainwater conservation plan

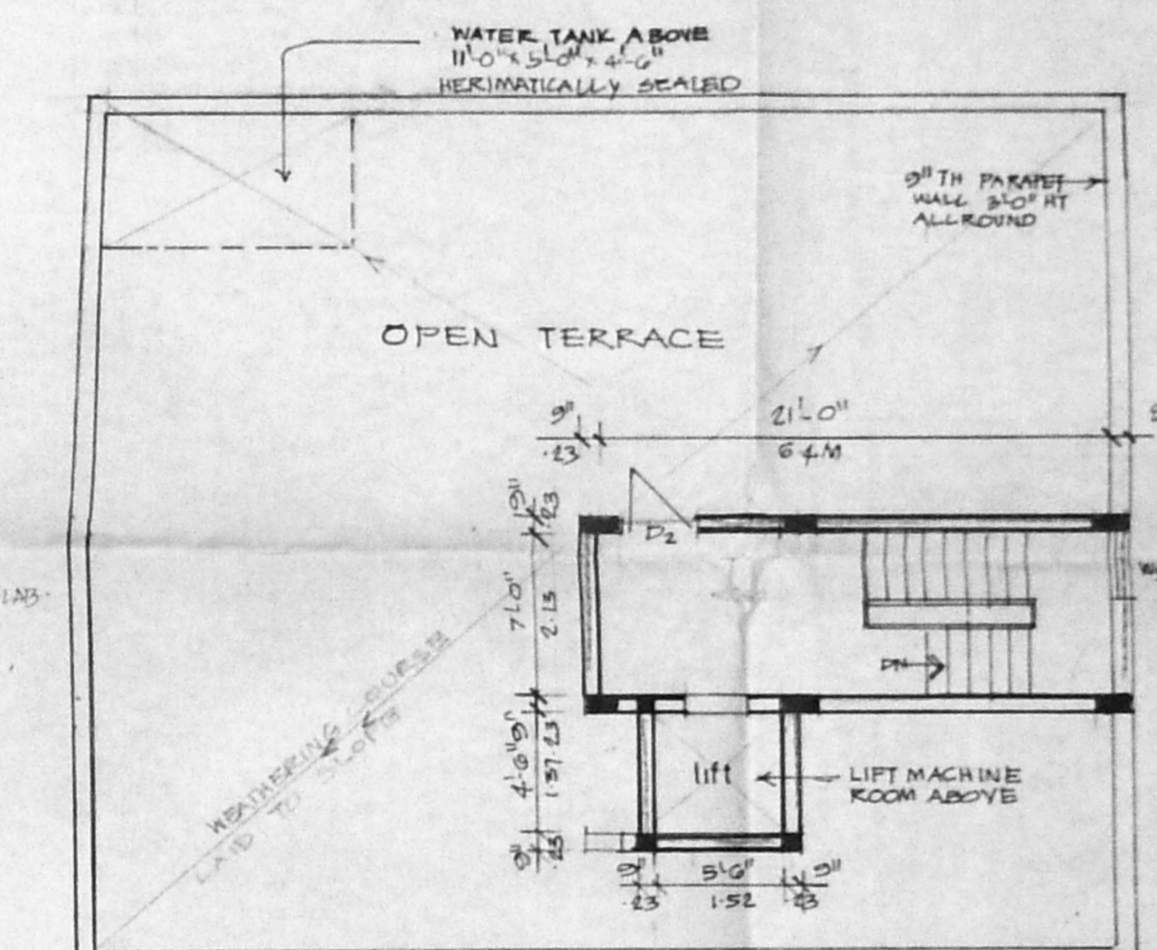


Terrace Floor Plan

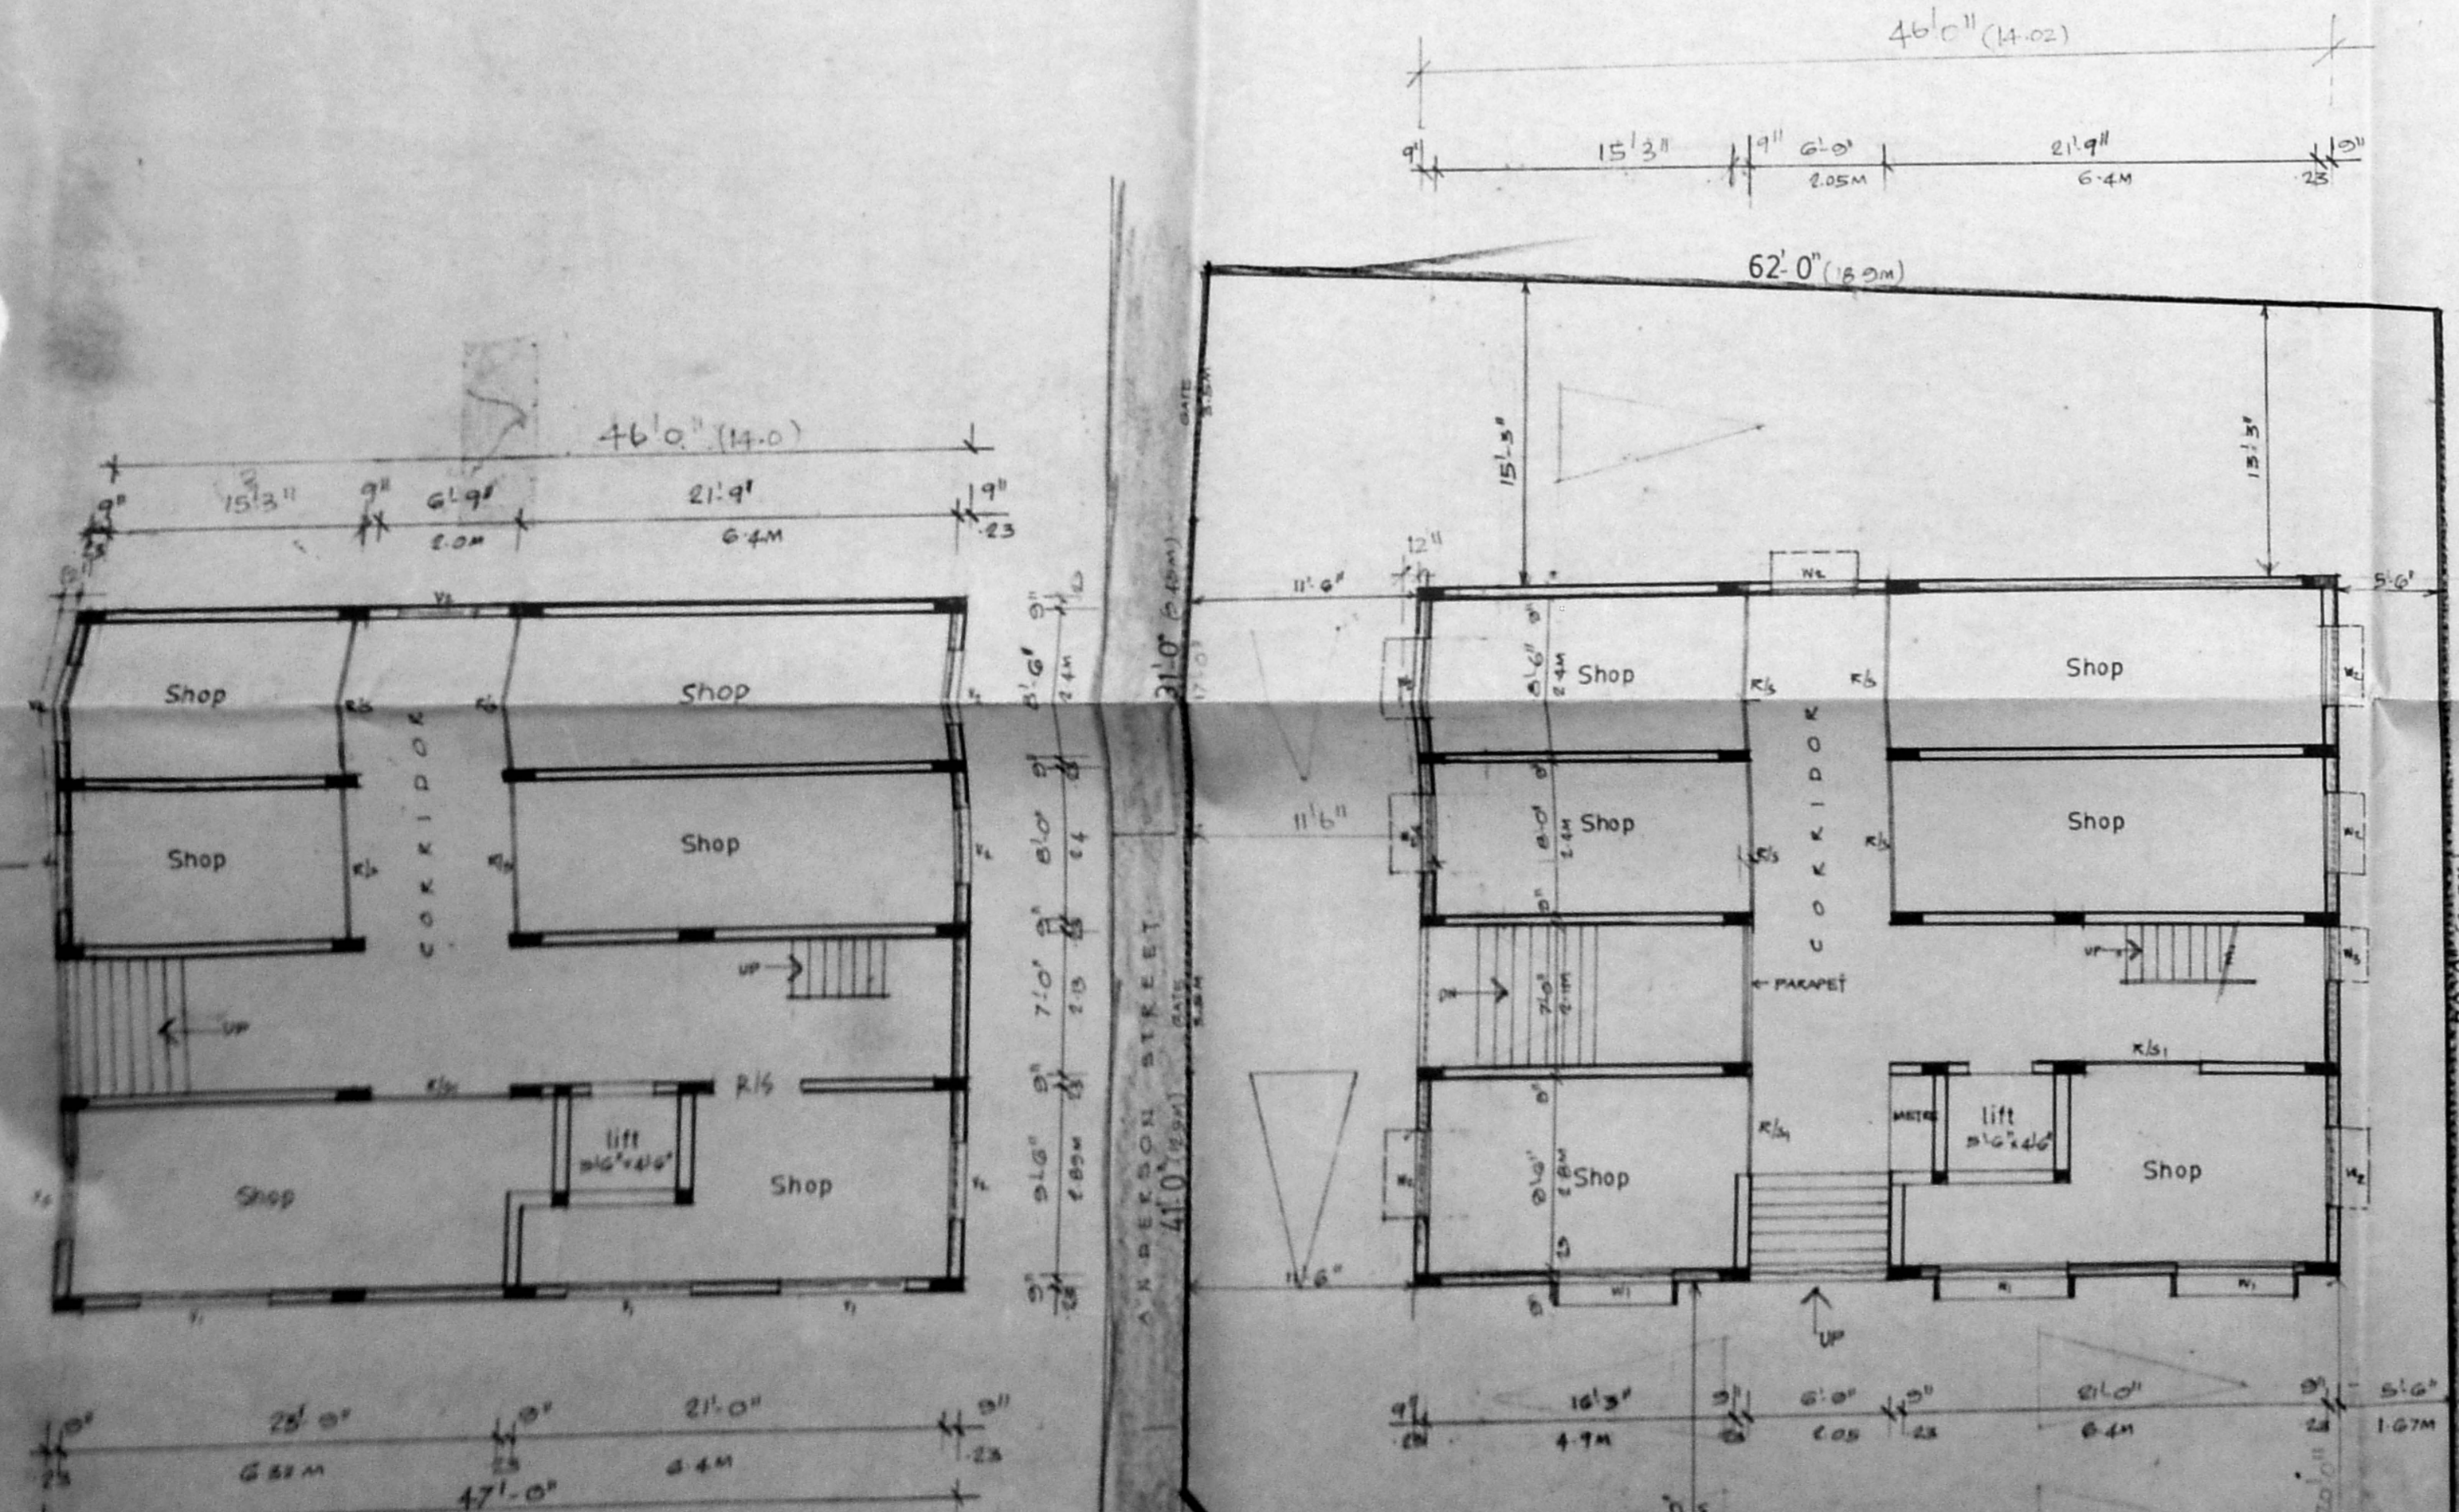


Basement Floor Plan

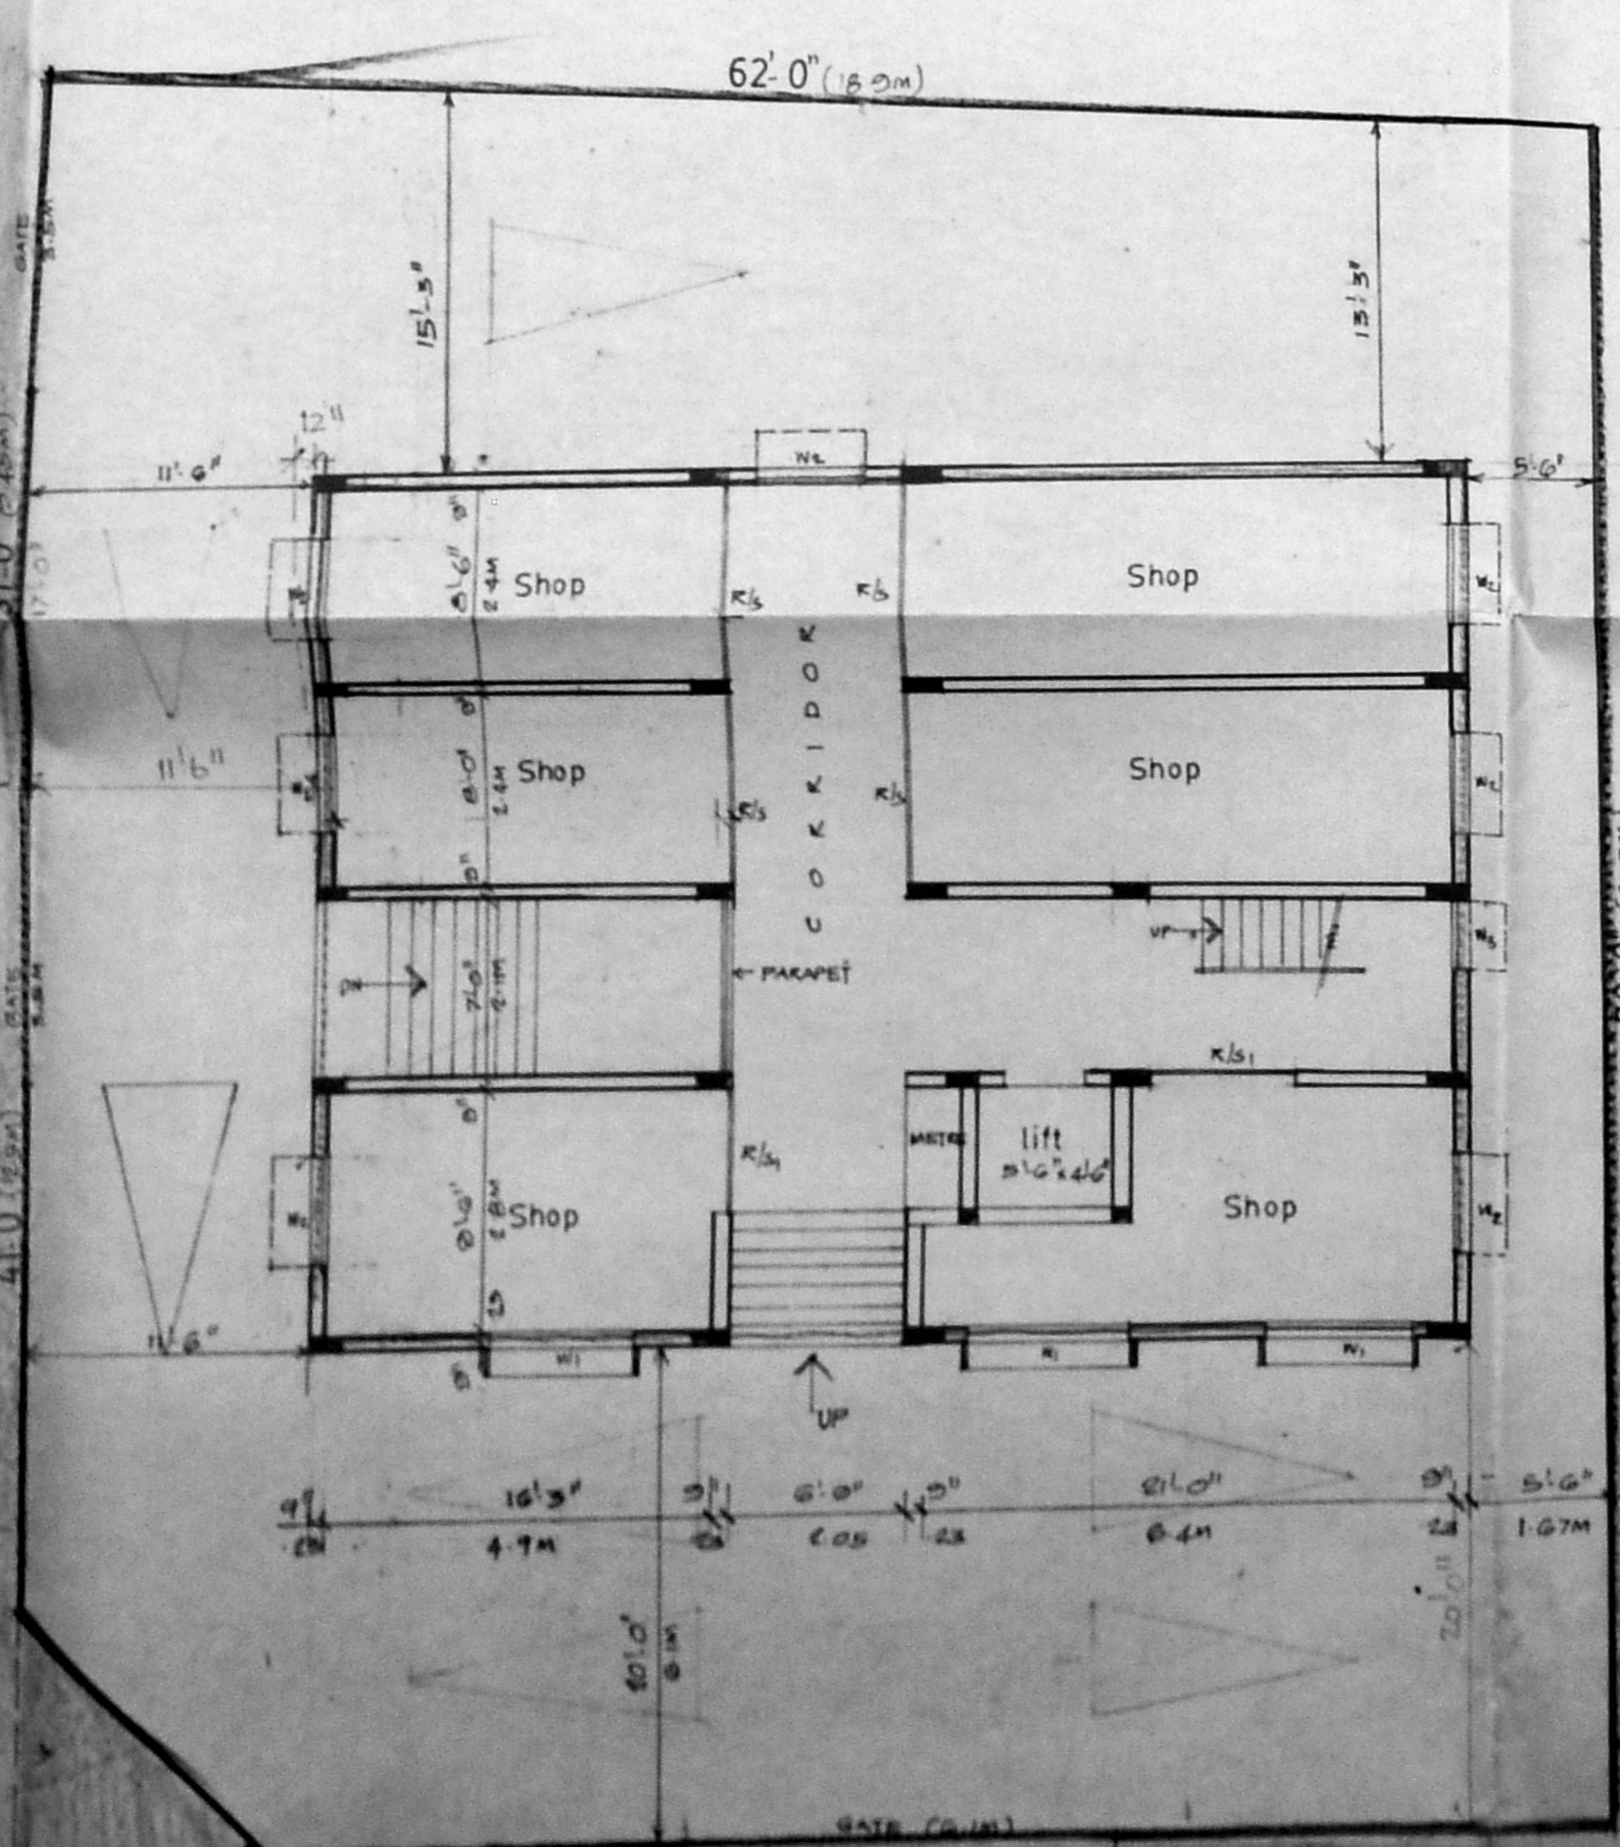

Site cum Ground Floor Plan

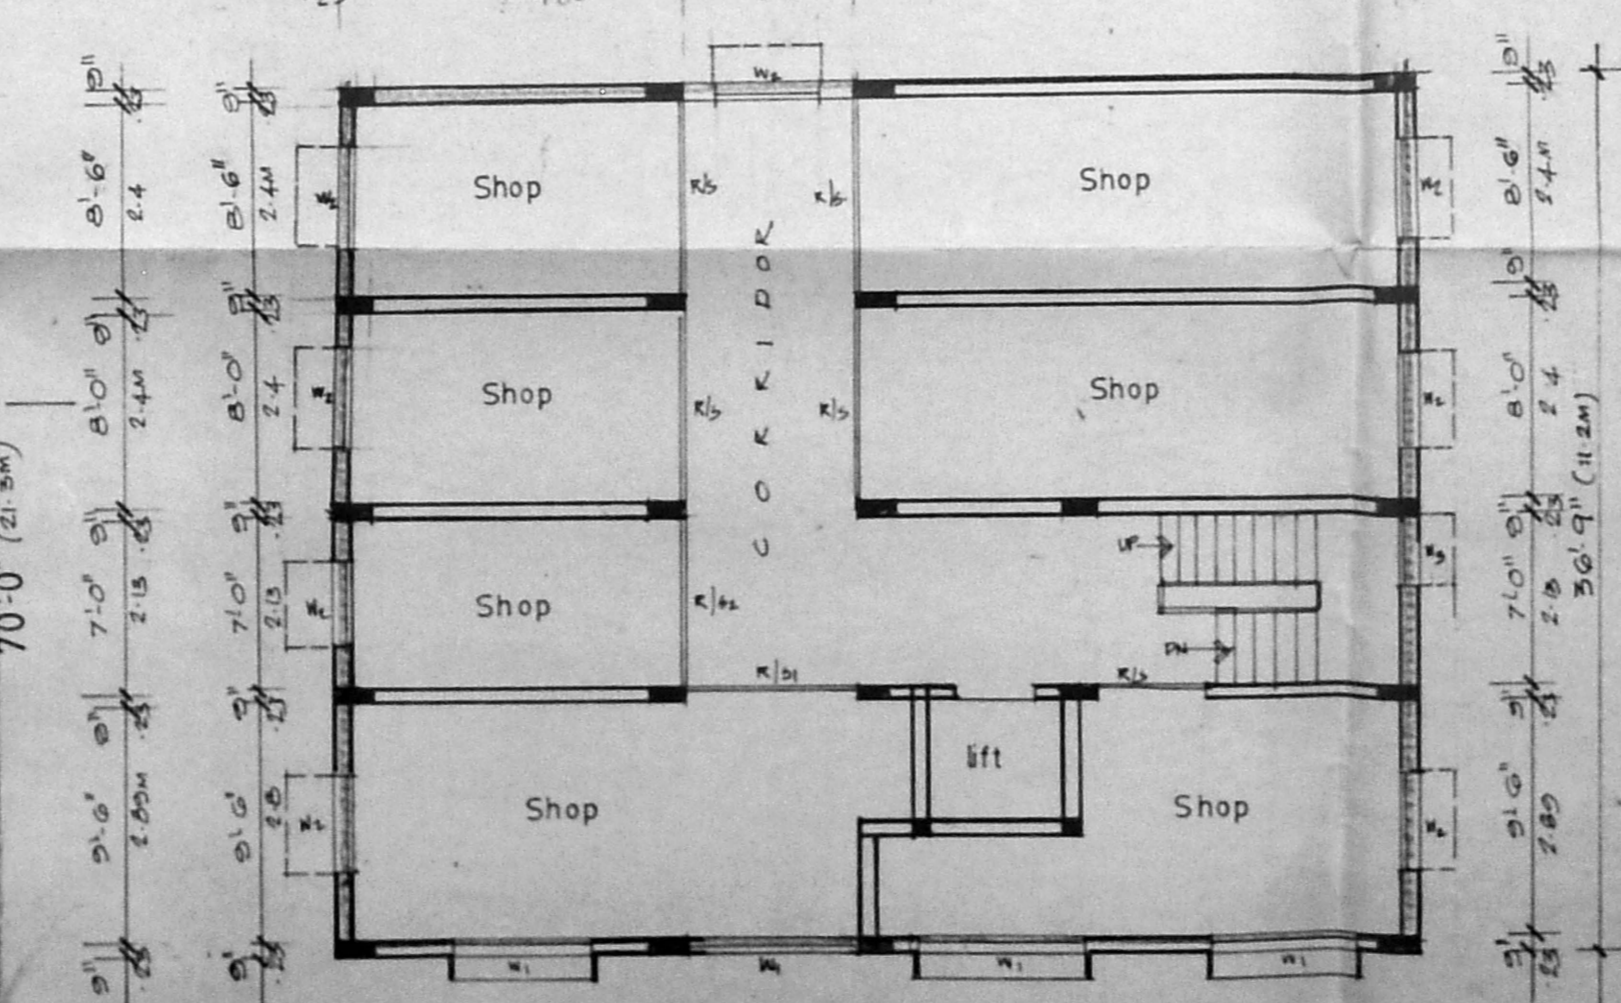

First Floor Plan

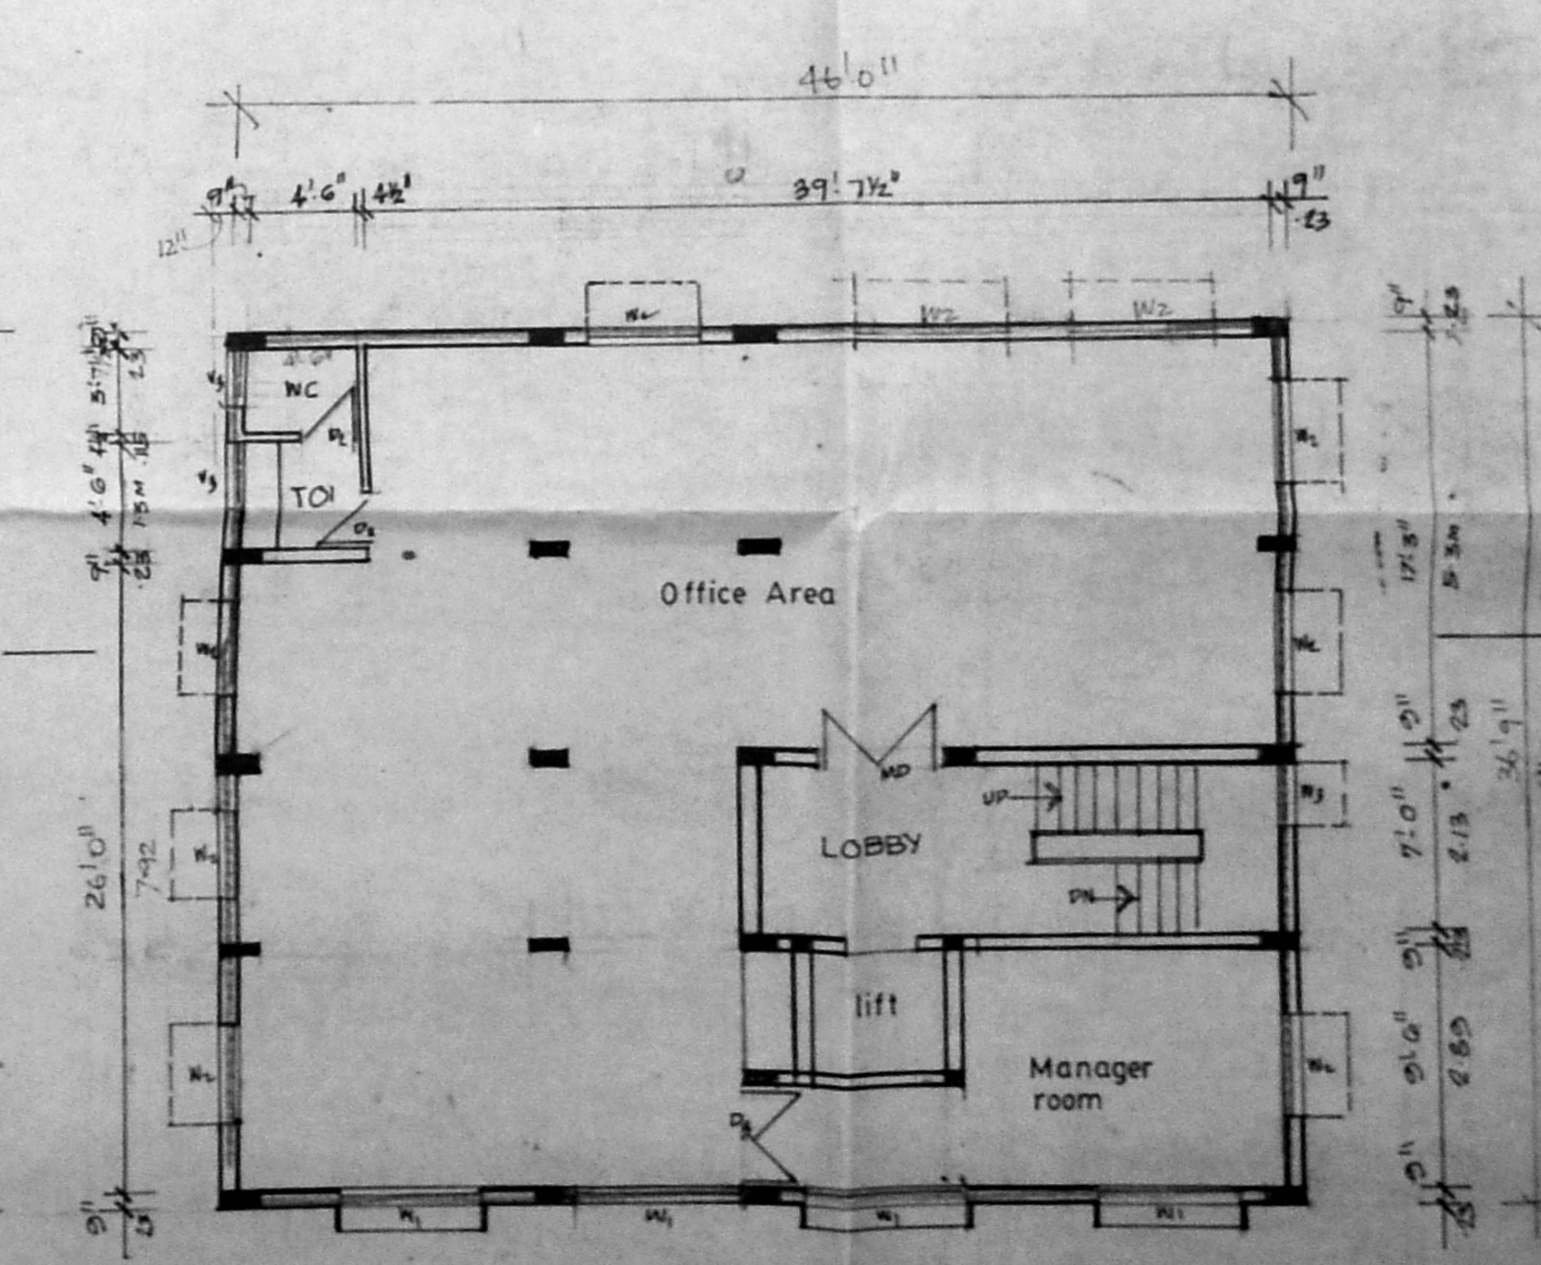

Typical Floor Plan (2<sup>nd</sup>, 3<sup>rd</sup> floor)

**Specification**

SAND FILLING FOR ROOFING 5" THICK, BASE C.C. FOR FOUNDATION IN CC 1:1.5:8 50MM BT BR IN CM 1:3 K.C.C. LINTELS AND SASHRADES IN CC 1:2:4, 60MM PLASTERING WITH CEMENT MORTAR 1:2.5 THICK FLOORING WITH MOSAIC TILES OVER B.C IN LIME 1:1:3 WEATHERING COURSE WITH TWO COUSES OF PLAT TILES

**Joinery schedule**

D1	3'0" x 7'0"	Flush door	- do -
D2	2'6" x 7'0"	- do -	- do -
MD	5'0" x 7'0"	Alu door	- do -
D3	4'0" x 7'0"	- do -	- do -
R/S	8'0" x 9'0"	Rolling shutters	- do -
R/S1	6'0" x 9'0"	- do -	- do -
R/S2	4'6" x 9'0"	- do -	- do -
W1	6'0" x 4'6"	Glazed window	- do -
W2	4'0" x 4'6"	- do -	- do -
W3	3'0" x 4'6"	- do -	- do -
V1	6'0" x 2'0"	Ventilator	- do -
V2	4'0" x 2'0"	- do -	- do -
V3	3'0" x 2'0"	- do -	- do -

**Area Statement**

	Sft	Smt
Plot Area	4575	432.76
Basement Floor	1719	160.15
Ground Floor	1719	160.15
First "	1719	160.15
Second "	1719	160.15
Third "	1719	160.15
<b>TOTAL PLINTH AREA</b>	<b>8575</b>	<b>800.75</b>
Coverage	36%	
F-S-1 19		

**Color index**

PROPOSED	
ROAD	
SITE BOUNDARY	

**PROPOSED BUILDING IN Door No:195 AT N-S-C Bose road, Madras-1**  
 R-S.No:11382/1, 11382/2, 11382/3, 11382/4, Block No-93, Div No 49. V-O-C. NAGAR.

SCALE: 1:100 DATE:

**OWNERS SIGNATURE**

*S. Duraisami*

**LICENCED SURVEYOR**

S. DURAI PANDIAN,  
 B.E. & S.E. (CIVIL), I.I.T., Madras,  
 Chartered Surveyor, Madras, Incorporated Civil Engineer,  
 License No. 1000 of 1954, Government of Madras,  
 Office P.O. No. 112, 113, 114, 115,  
 116, 117, 118,1000.