




TERRACE FLOOR PLAN

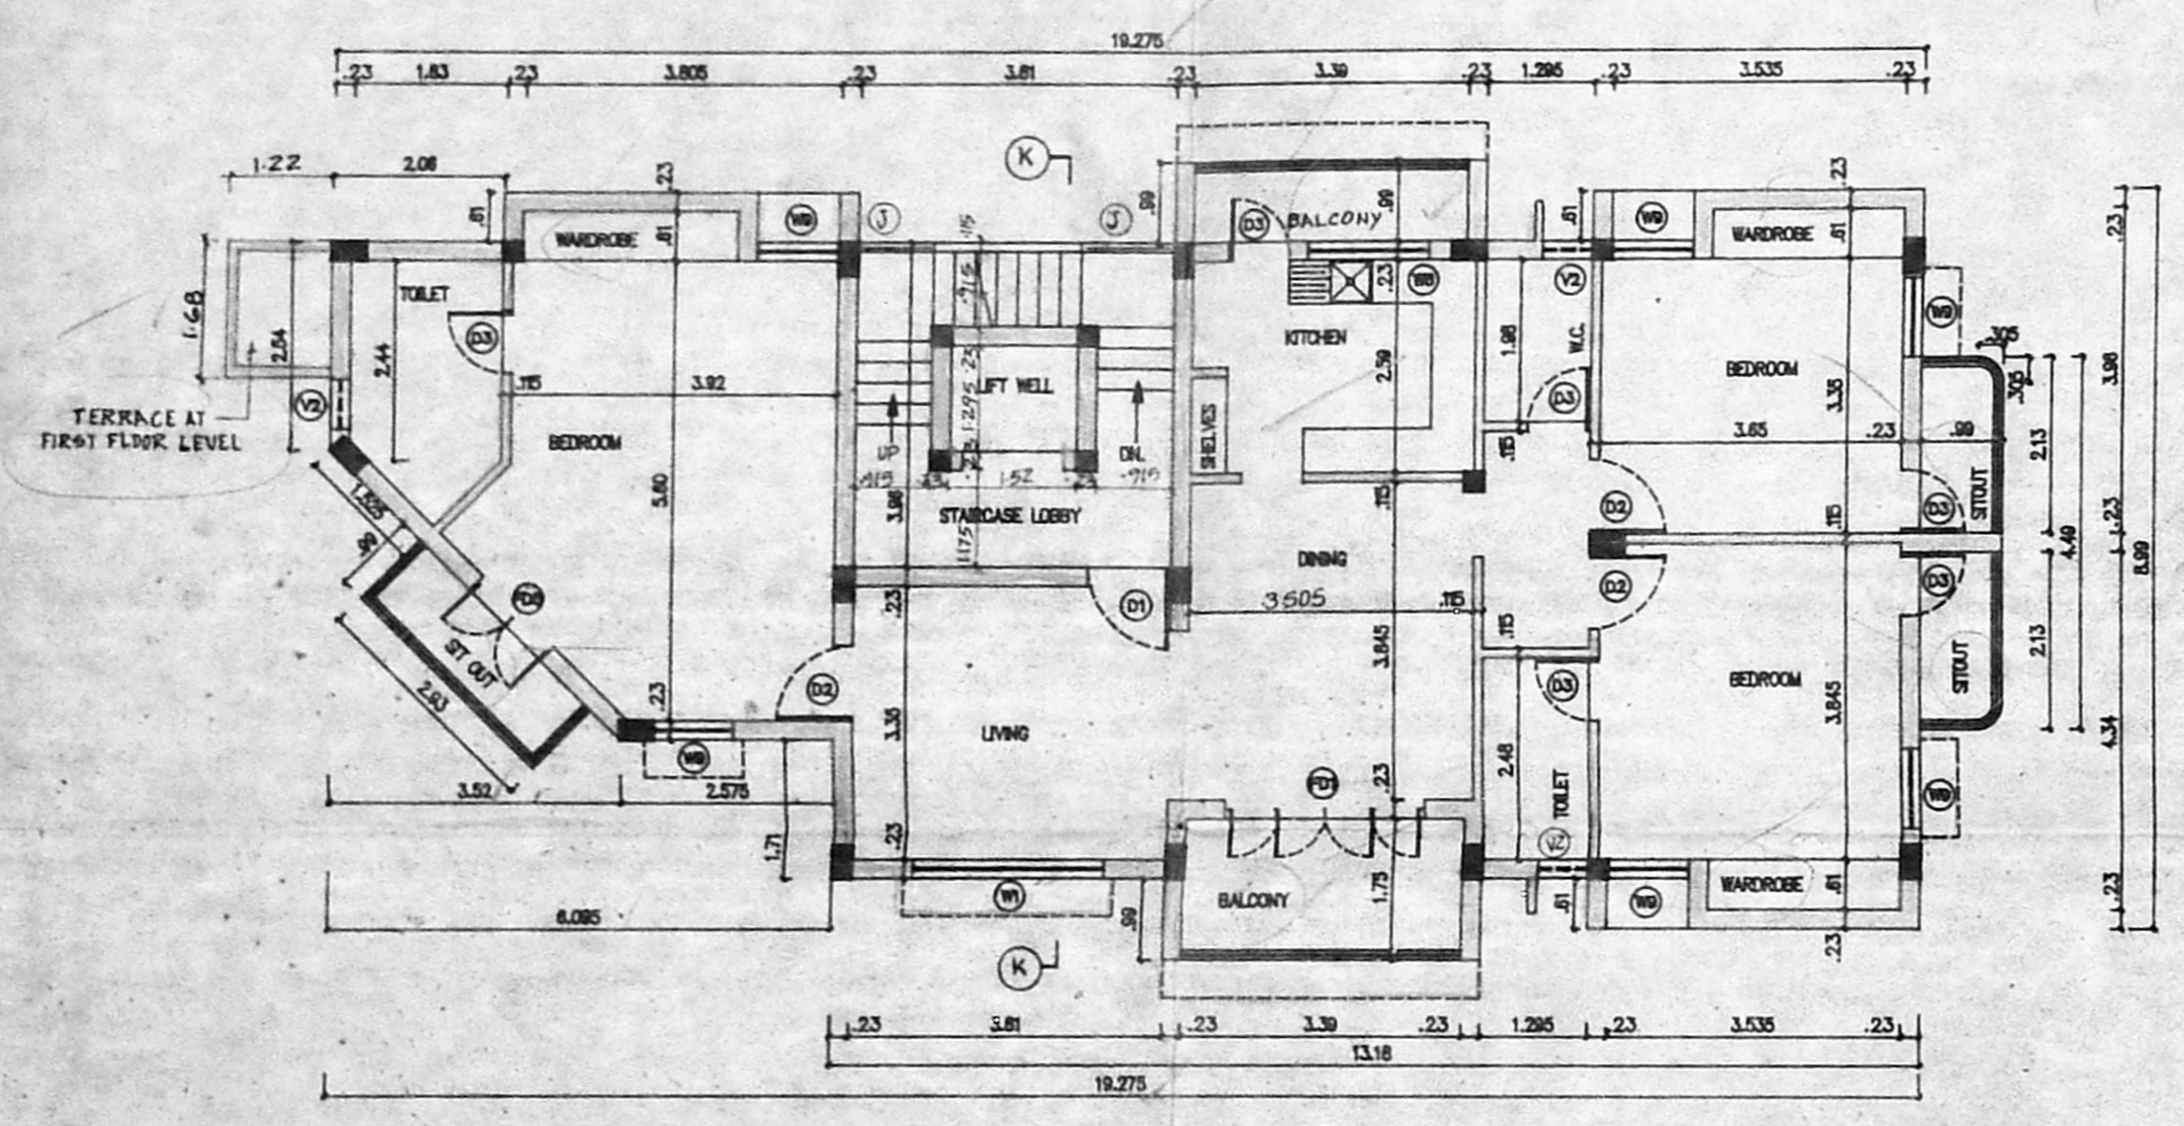


FIRST, SECOND & THIRD FLOOR PLANS

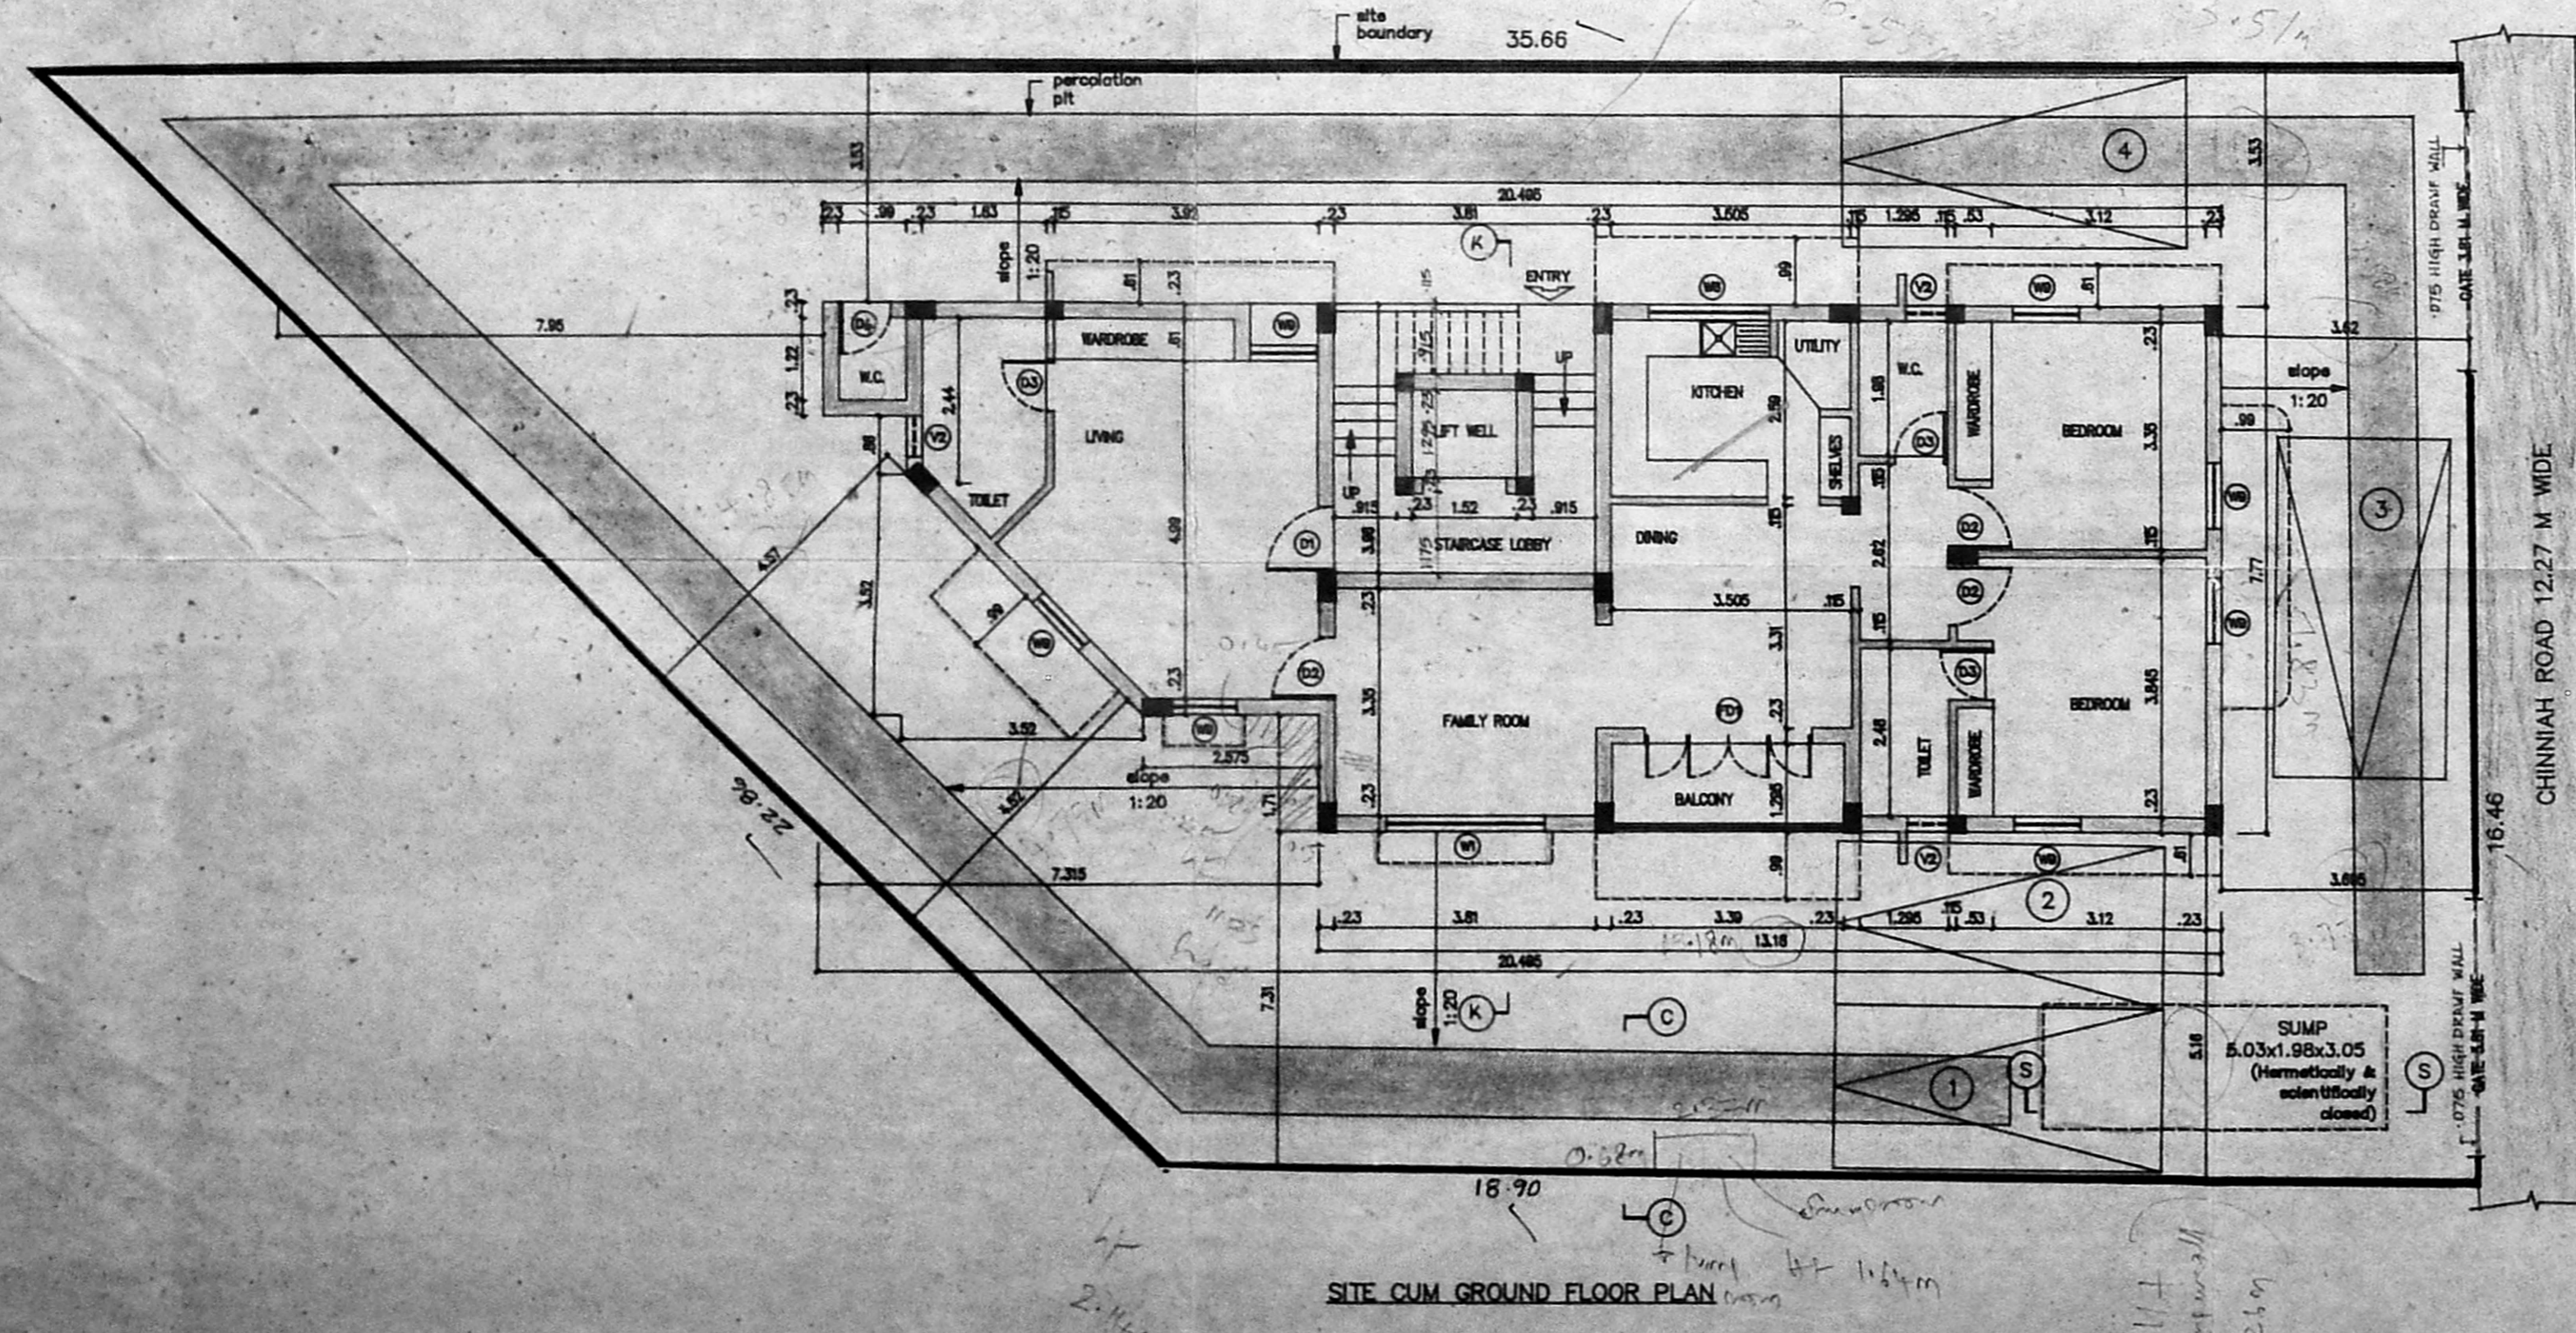


SITE CUM GROUND FLOOR PLAN

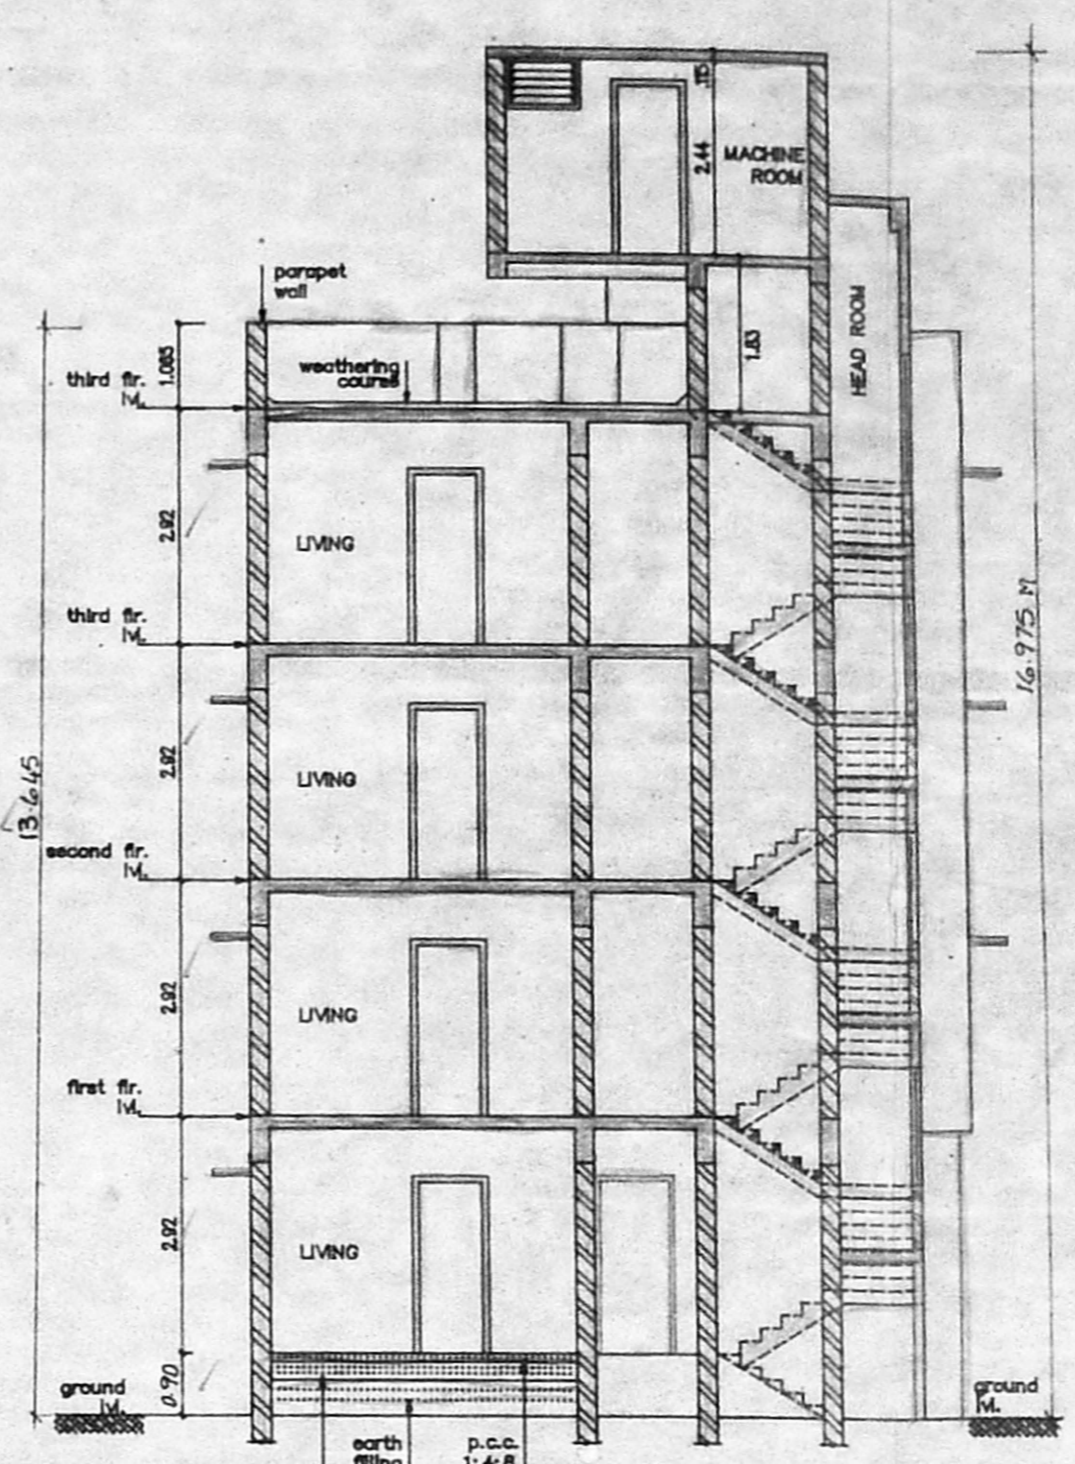


SECTION - KK

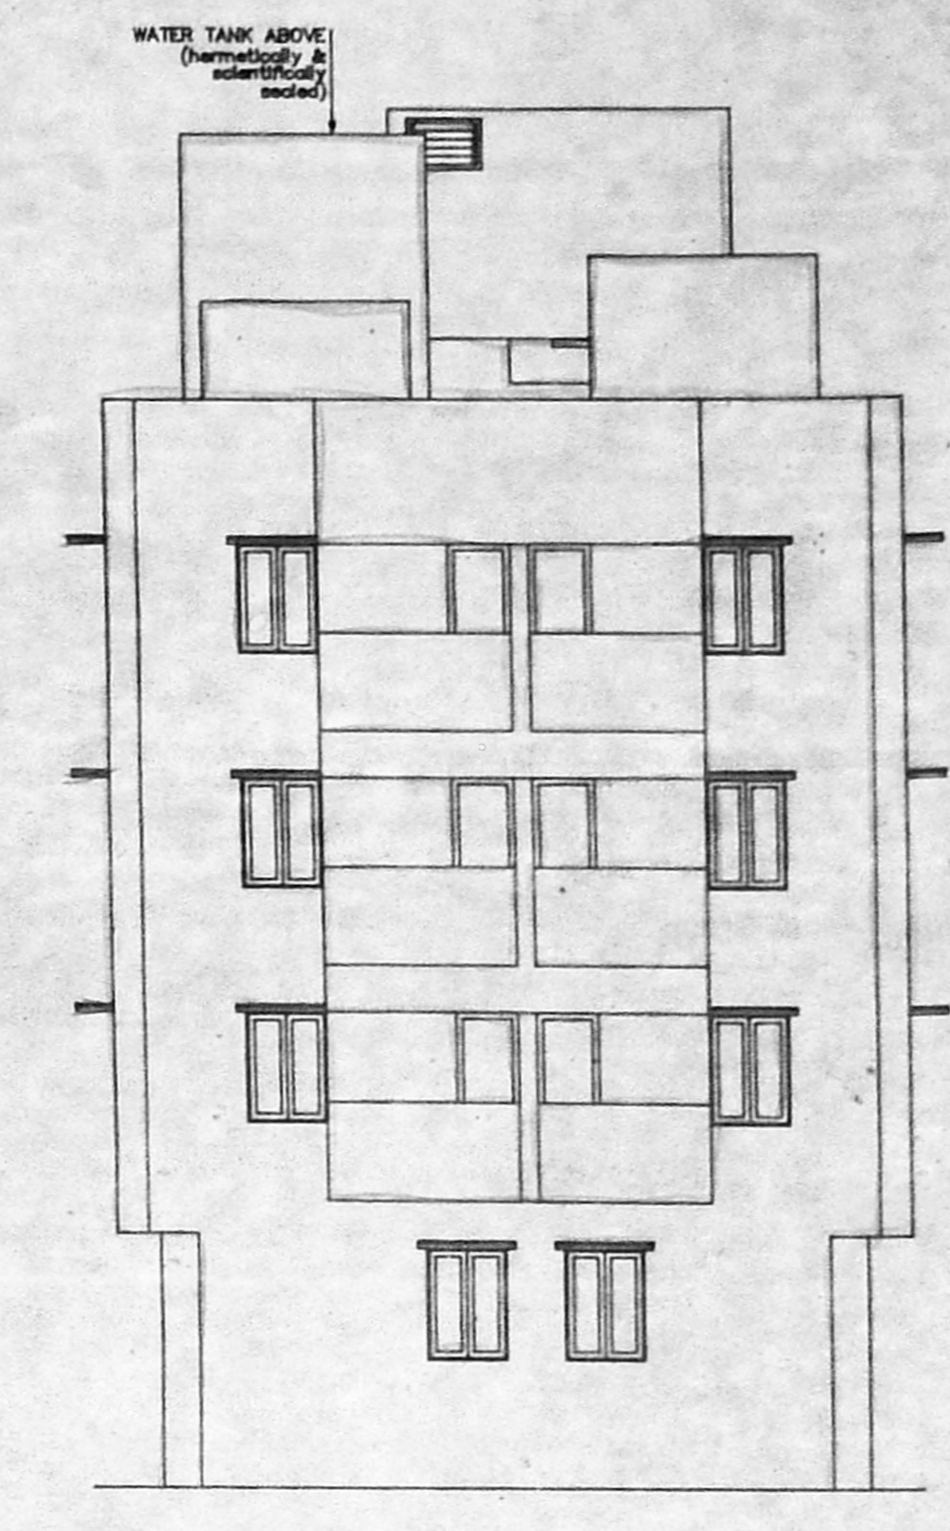


FRONT ELEVATION

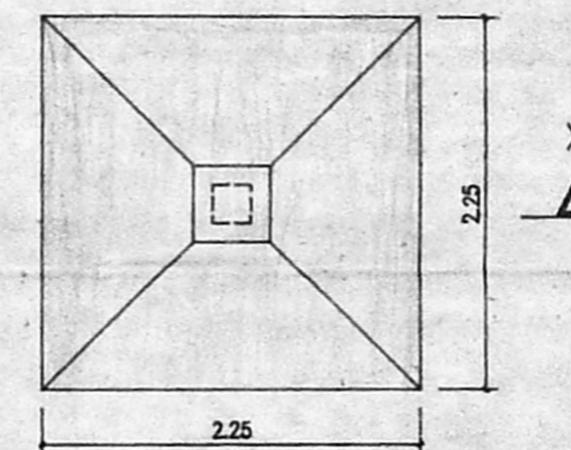


PLAN OF FOUNDATION
SCALE 1:50

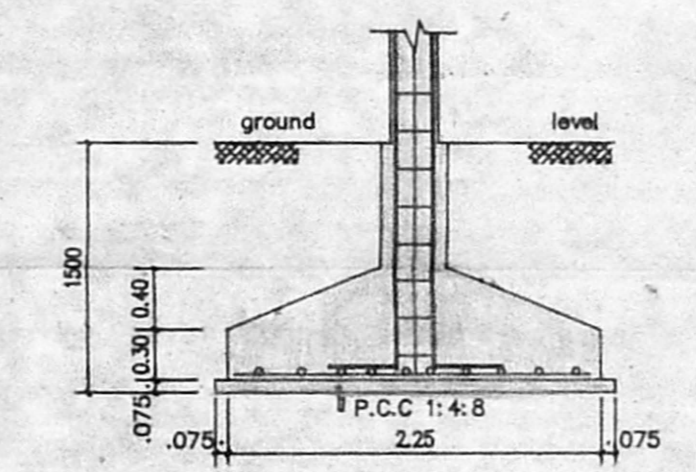


SECTION - XX

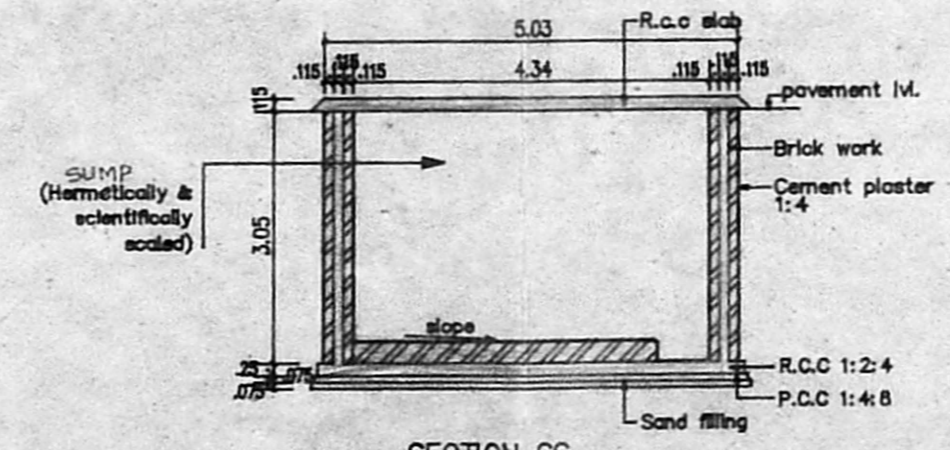


SECTION SS
SECTION OF SUMP
SCALE 1:100

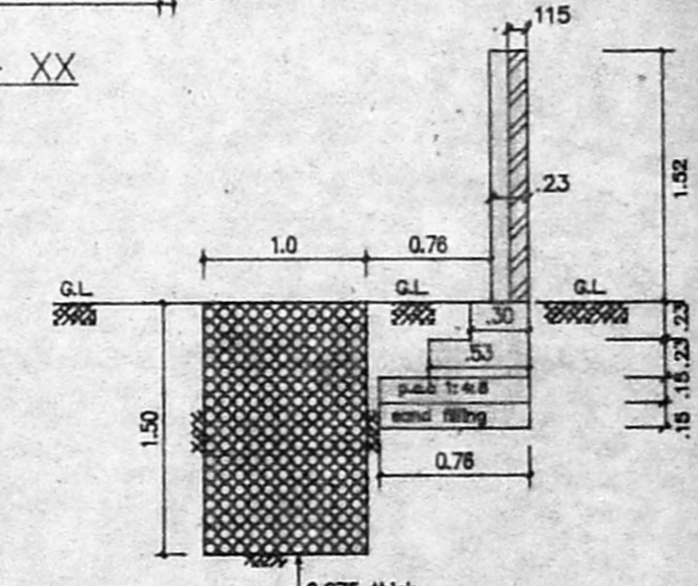

SECTION CC OF
COMPOUND WALL &
PERCOLATION PIT
SCALE 1:50

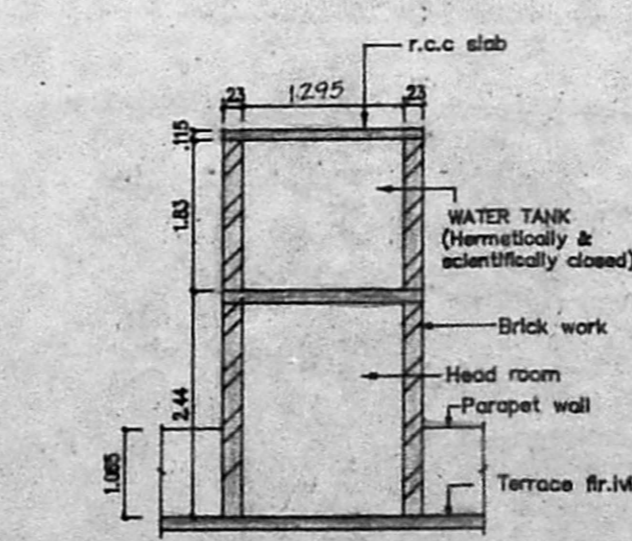

SECTION WW
SECTION OF WATER TANK
SCALE 1:100

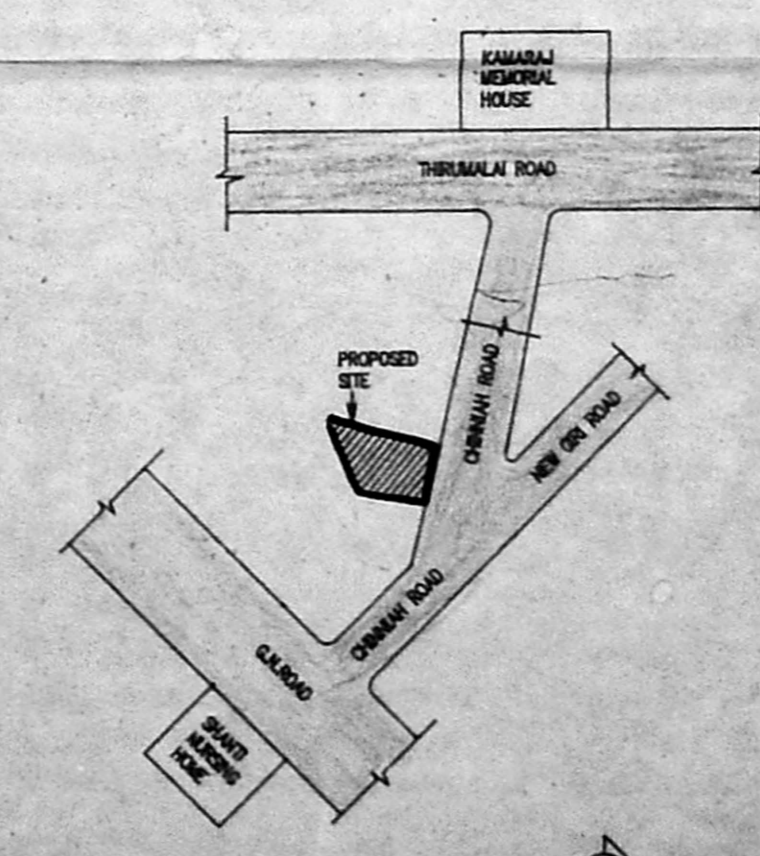

KEY PLAN
(NOT TO SCALE)

L.E.G.E.N.D

CODE	SIZE (M)	DESCRIPTION
FD1	2.74 x 2.18	COUNTRY WOOD FRAMED FRENCH DOOR (painted)
FDS	1.22 x 2.18	COUNTRY WOOD FRAMED FRENCH DOOR (painted)
D1	1.08 x 2.18	TEAK WOOD FRAMED FLUSH DOOR
D2	0.91 x 2.18	COUNTRY WOOD FRAMED FLUSH DOOR
D3	0.76 x 2.18	COUNTRY WOOD FRAMED FLUSH DOOR
D4	0.76 x 2.44	COUNTRY WOOD FRAMED FLUSH DOOR WITH VENTILATION
W6	1.475 x 0.875	STEEL GLAZED WINDOW
W9	0.975 x 0.875	STEEL GLAZED WINDOW
V1	0.91 x 0.86	STEEL GLAZED VENTILATION
V2	0.61 x 0.94	STEEL GLAZED VENTILATION
J	1.22 x 1.37	R.C.C. JALY
W1	2.310 x 1.930	STEEL GLAZED WINDOW

SPECIFICATION

SL.NO	DESCRIPTION
1.	P.C.C. 1:4:8 IN FOUNDATION
2.	SAND FILLING IN FOUNDATION
3.	BRICK WORK IN C.M. 1:6
4.	R.C.C. WORK FOR SLABS, LINTELS & BEAMS Etc.
5.	PLASTERING IN C.M. 1:5 EXTERNAL & 1:4 INTERNAL
6.	MOSAIC TILED FLOORING.
7.	WEATHERING COURSE OF BRICK JELLY LIME CONC.

AREA STATEMENT

PLOT AREA	438.93 M ²
BUILT UP AREA	601.97905 M ²

COLOUR INDEX

PROPOSED CONSTRUCTION	●
BOUNDARY OF SITE	●
ROAD	●

R.No	DATE	REVISIONS	INITIAL			
1	698 177 M	30-06-94	1:100	0	AFOORVA CORSI177	Jones
DRG No:	DATE	SCALE	REV	FILE	DRN.BY.	CHD.

PROPOSED CONSTRUCTION OF FLATS AT DOOR No : 1, CHINNIAR ROAD, T.NAGAR, MADRAS - 600 017, PLOT No : 5 IN L.A. 51/1952 T.S. No : 8373 4798 (old) BLOCK No : 109 / TALUK : MAMBALAM - GUINDY CORP.DIV.No : 108 (new) 107 (old) ZONE No : VII (new) VI (old)

OWNER'S SIGNATURE
R. Chellam

LICENSED SURVEYOR
L.S. No : 306 93/94

North Arrow