




ELEVATION

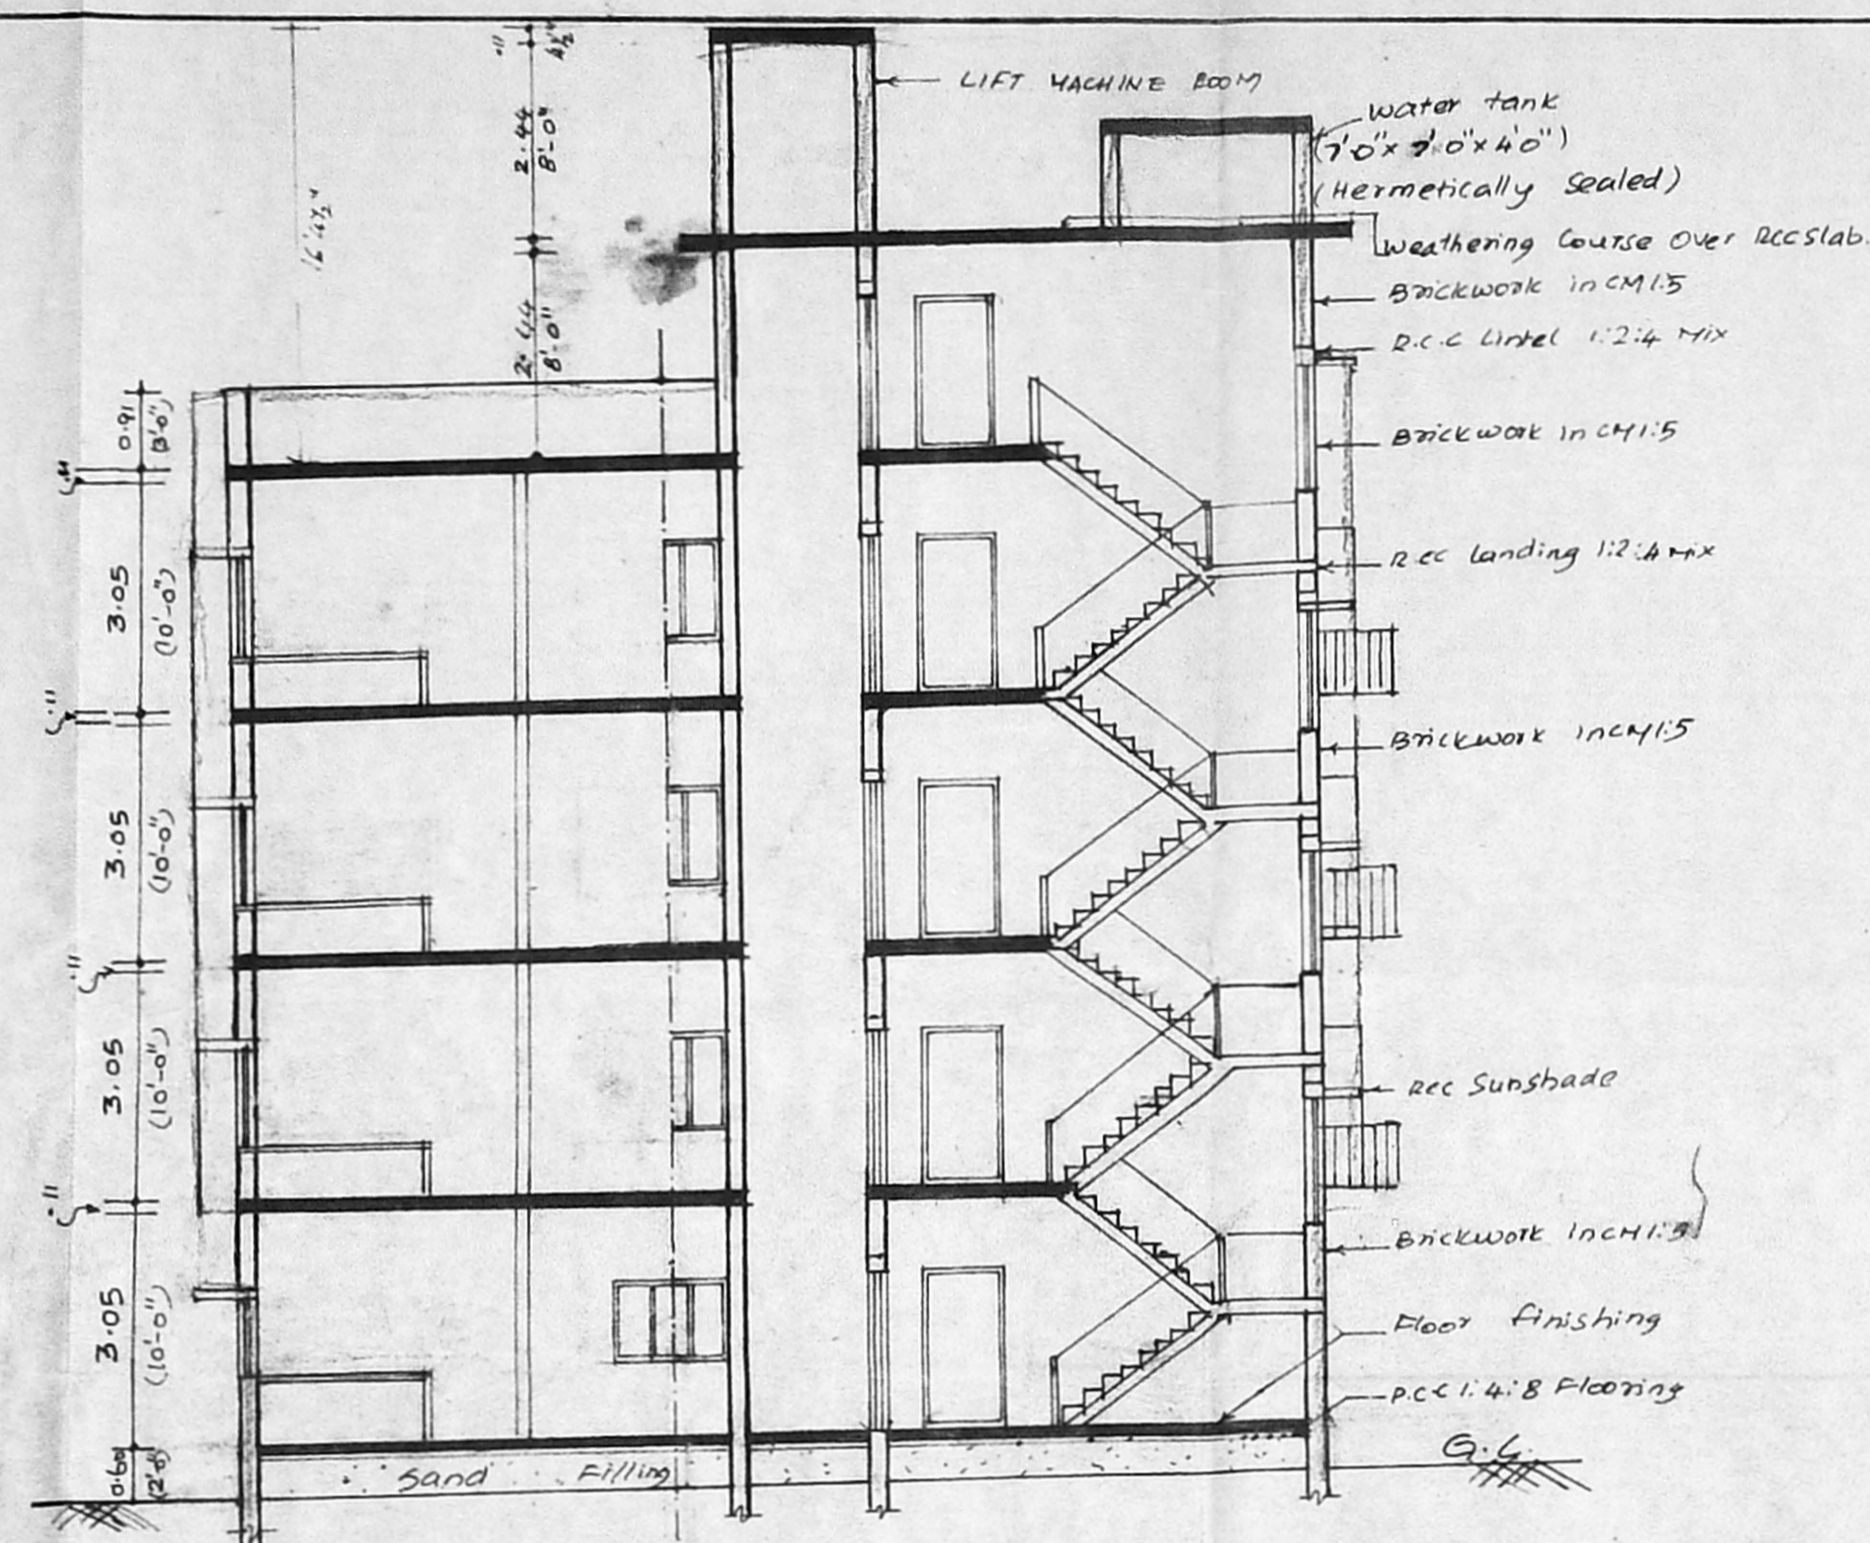


SECTION ON ABCD

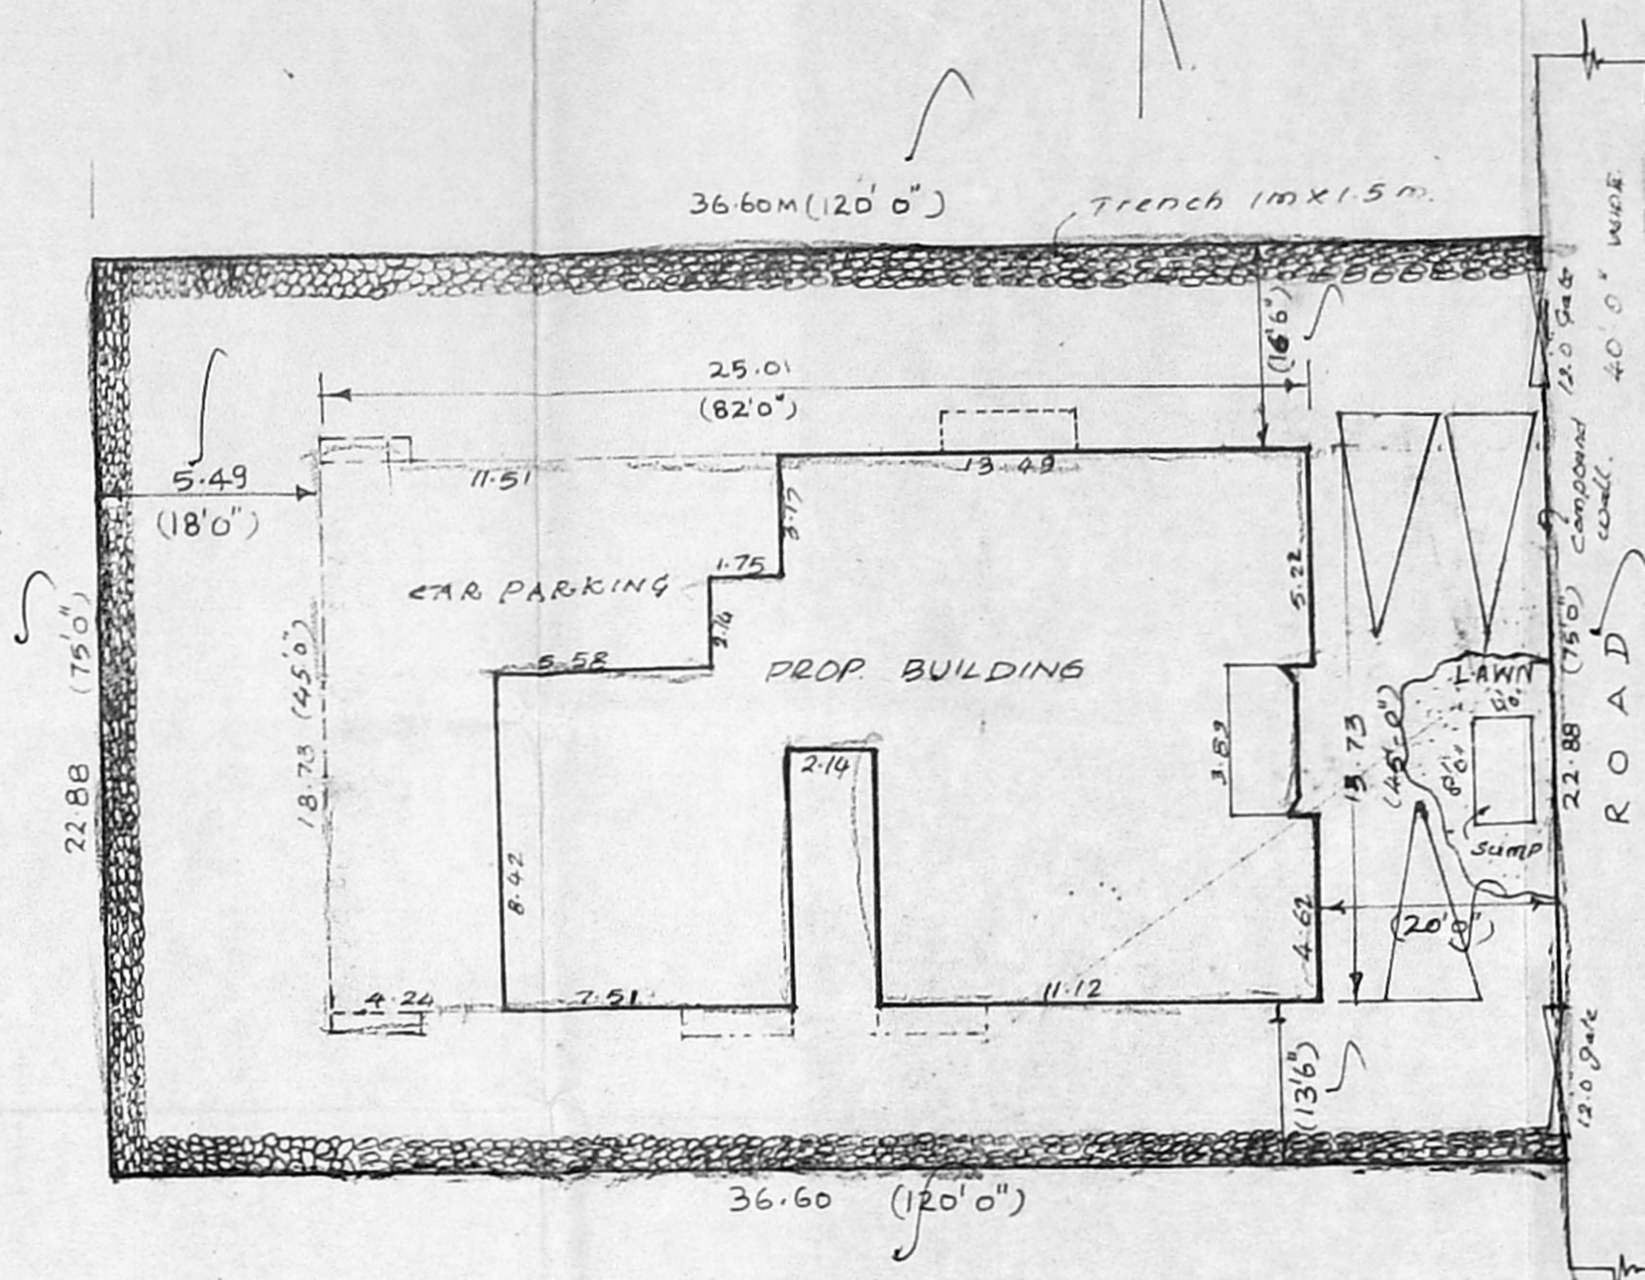


SITE PLAN SCALE 1:200 (1"=16'0")

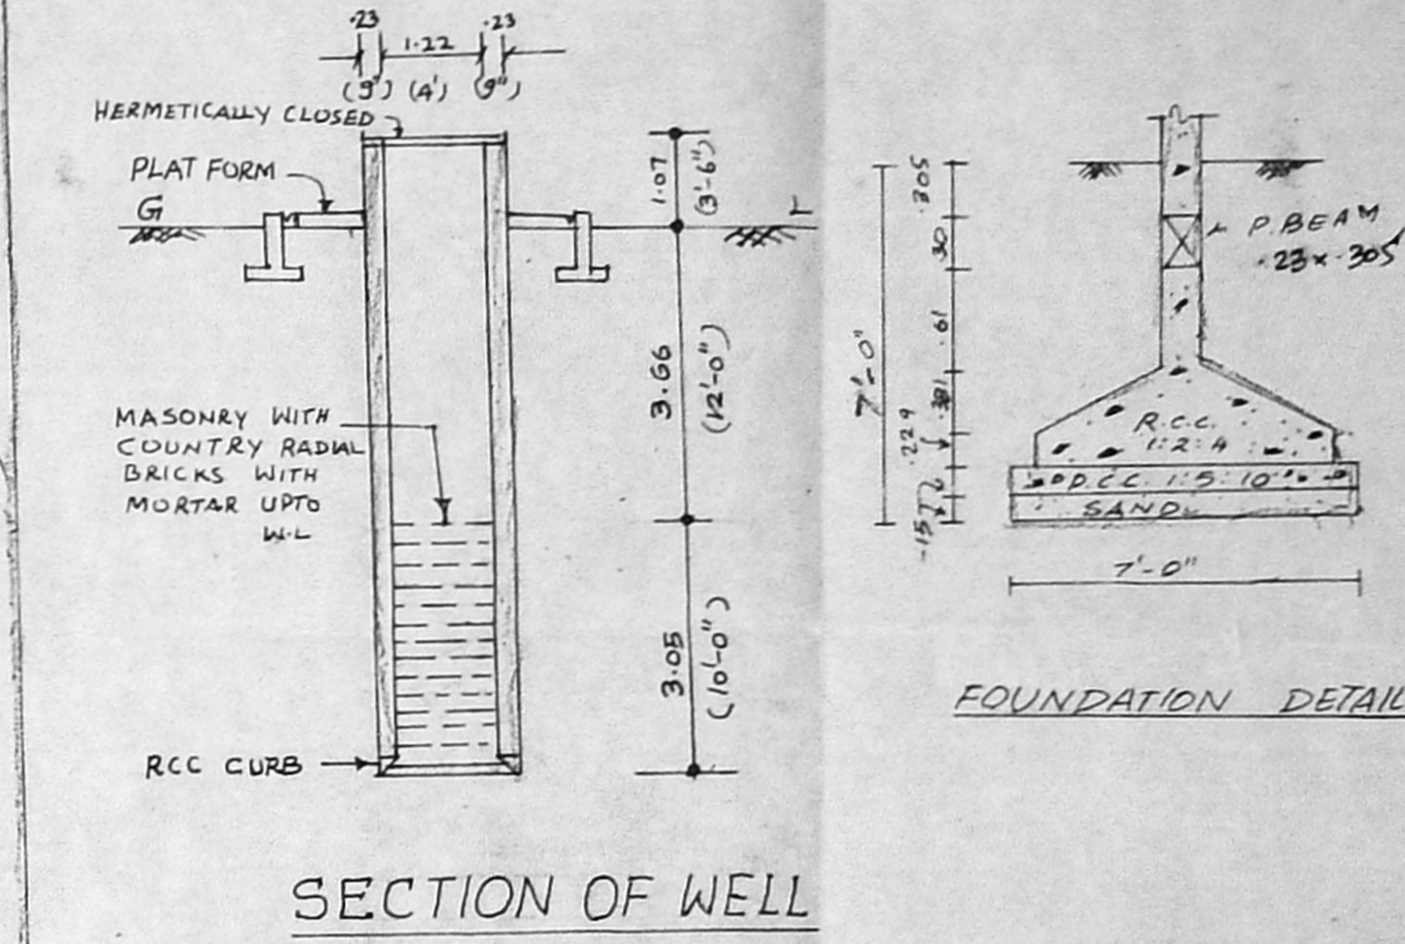


SECTION OF WELL

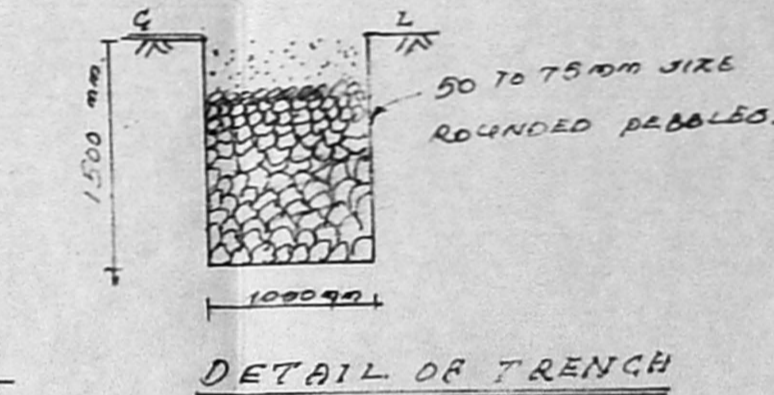


DETAIL OF TRENCH

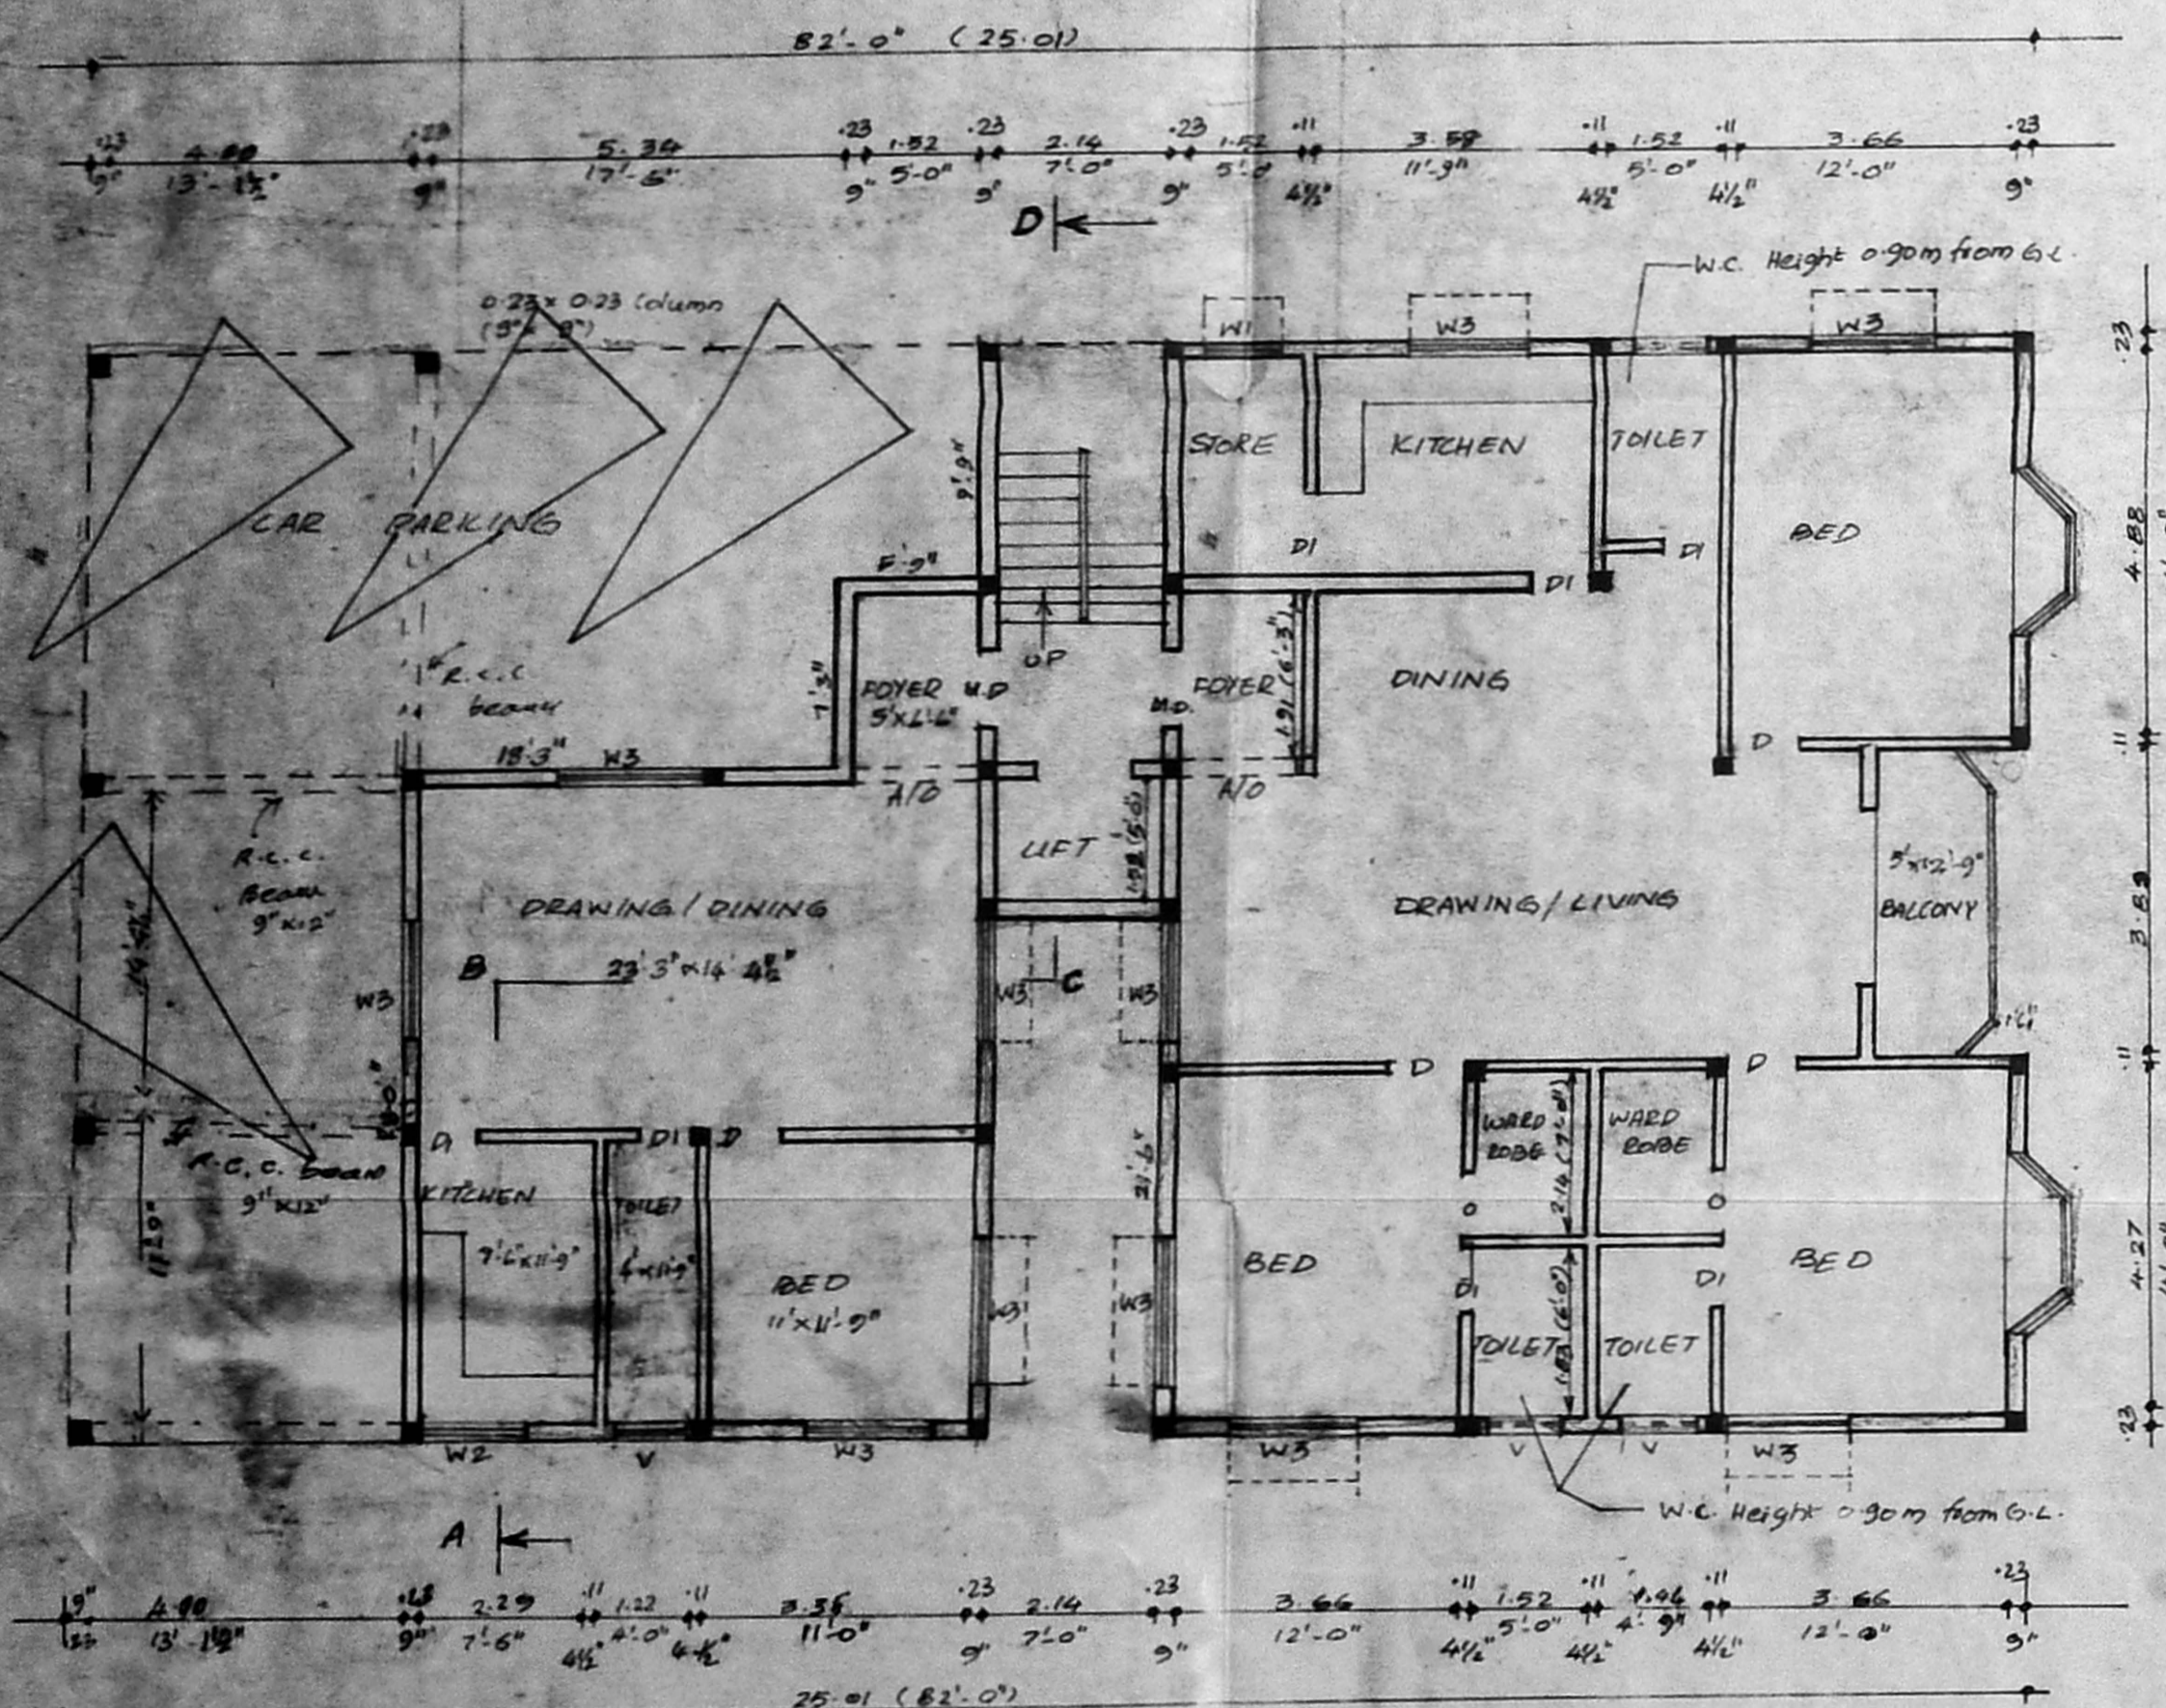

GROUND FLOOR PLAN

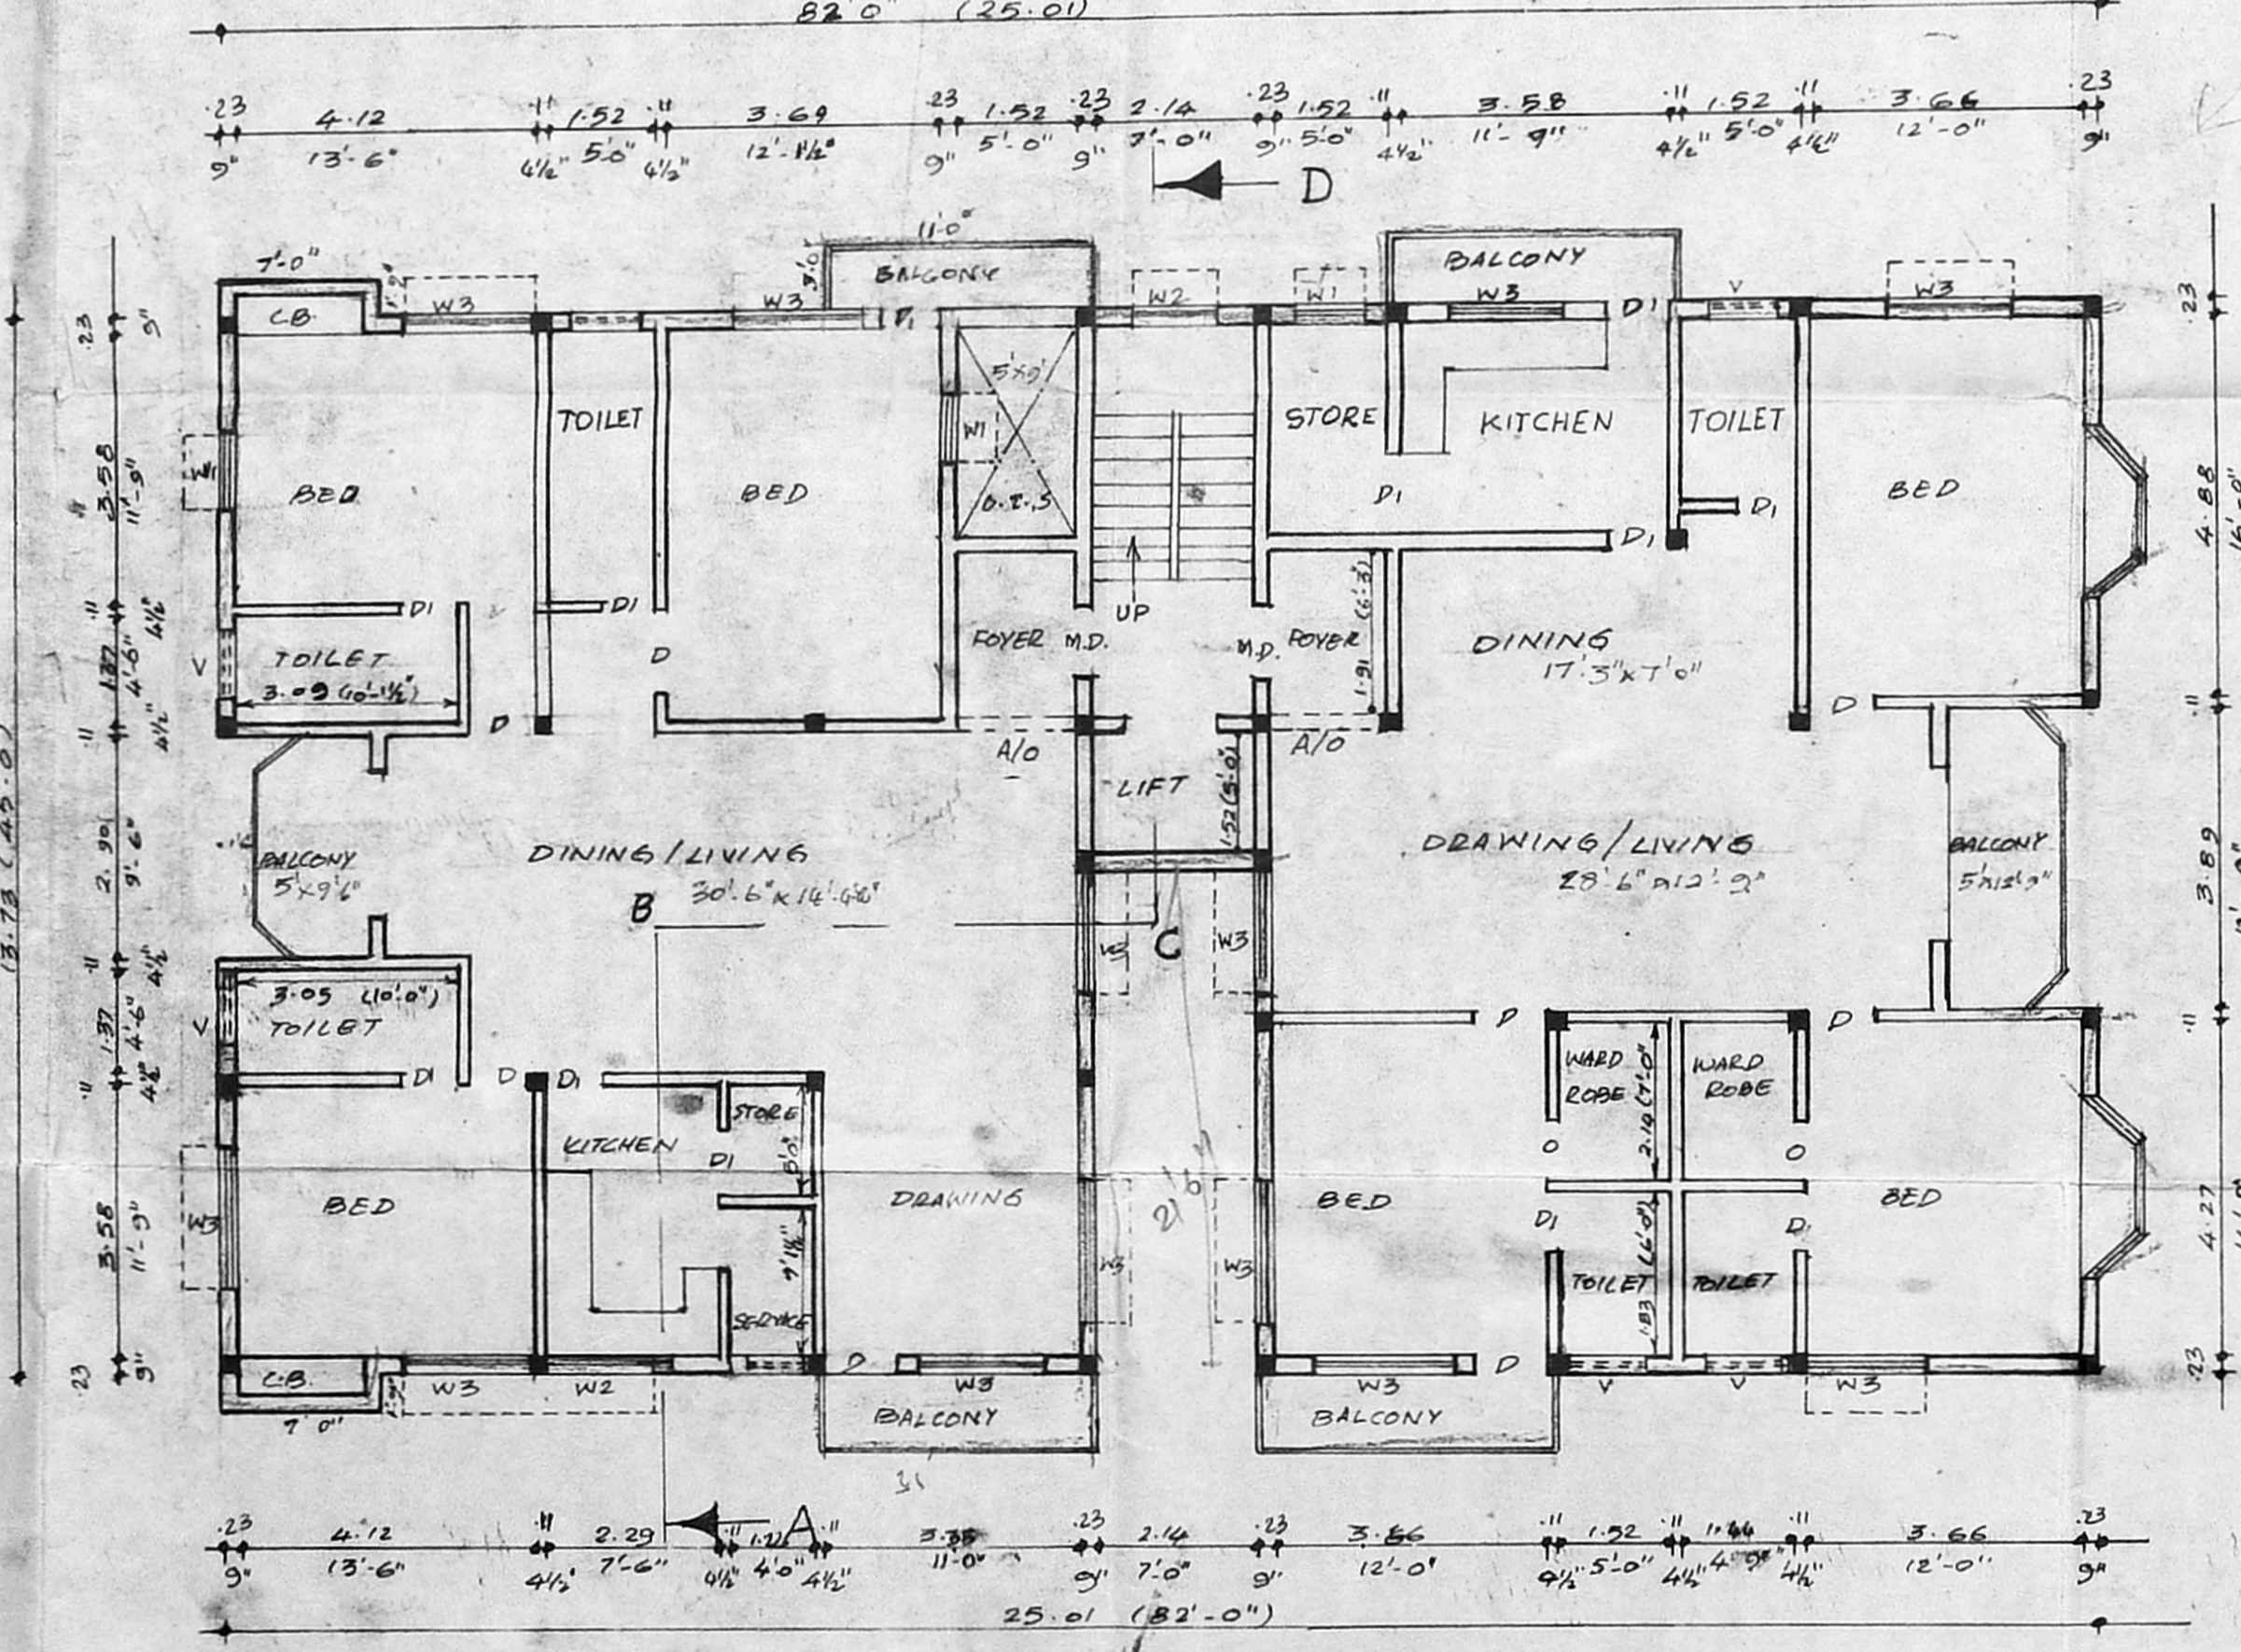

TYPICAL FLOOR PLAN (1, II & III FLOORS)

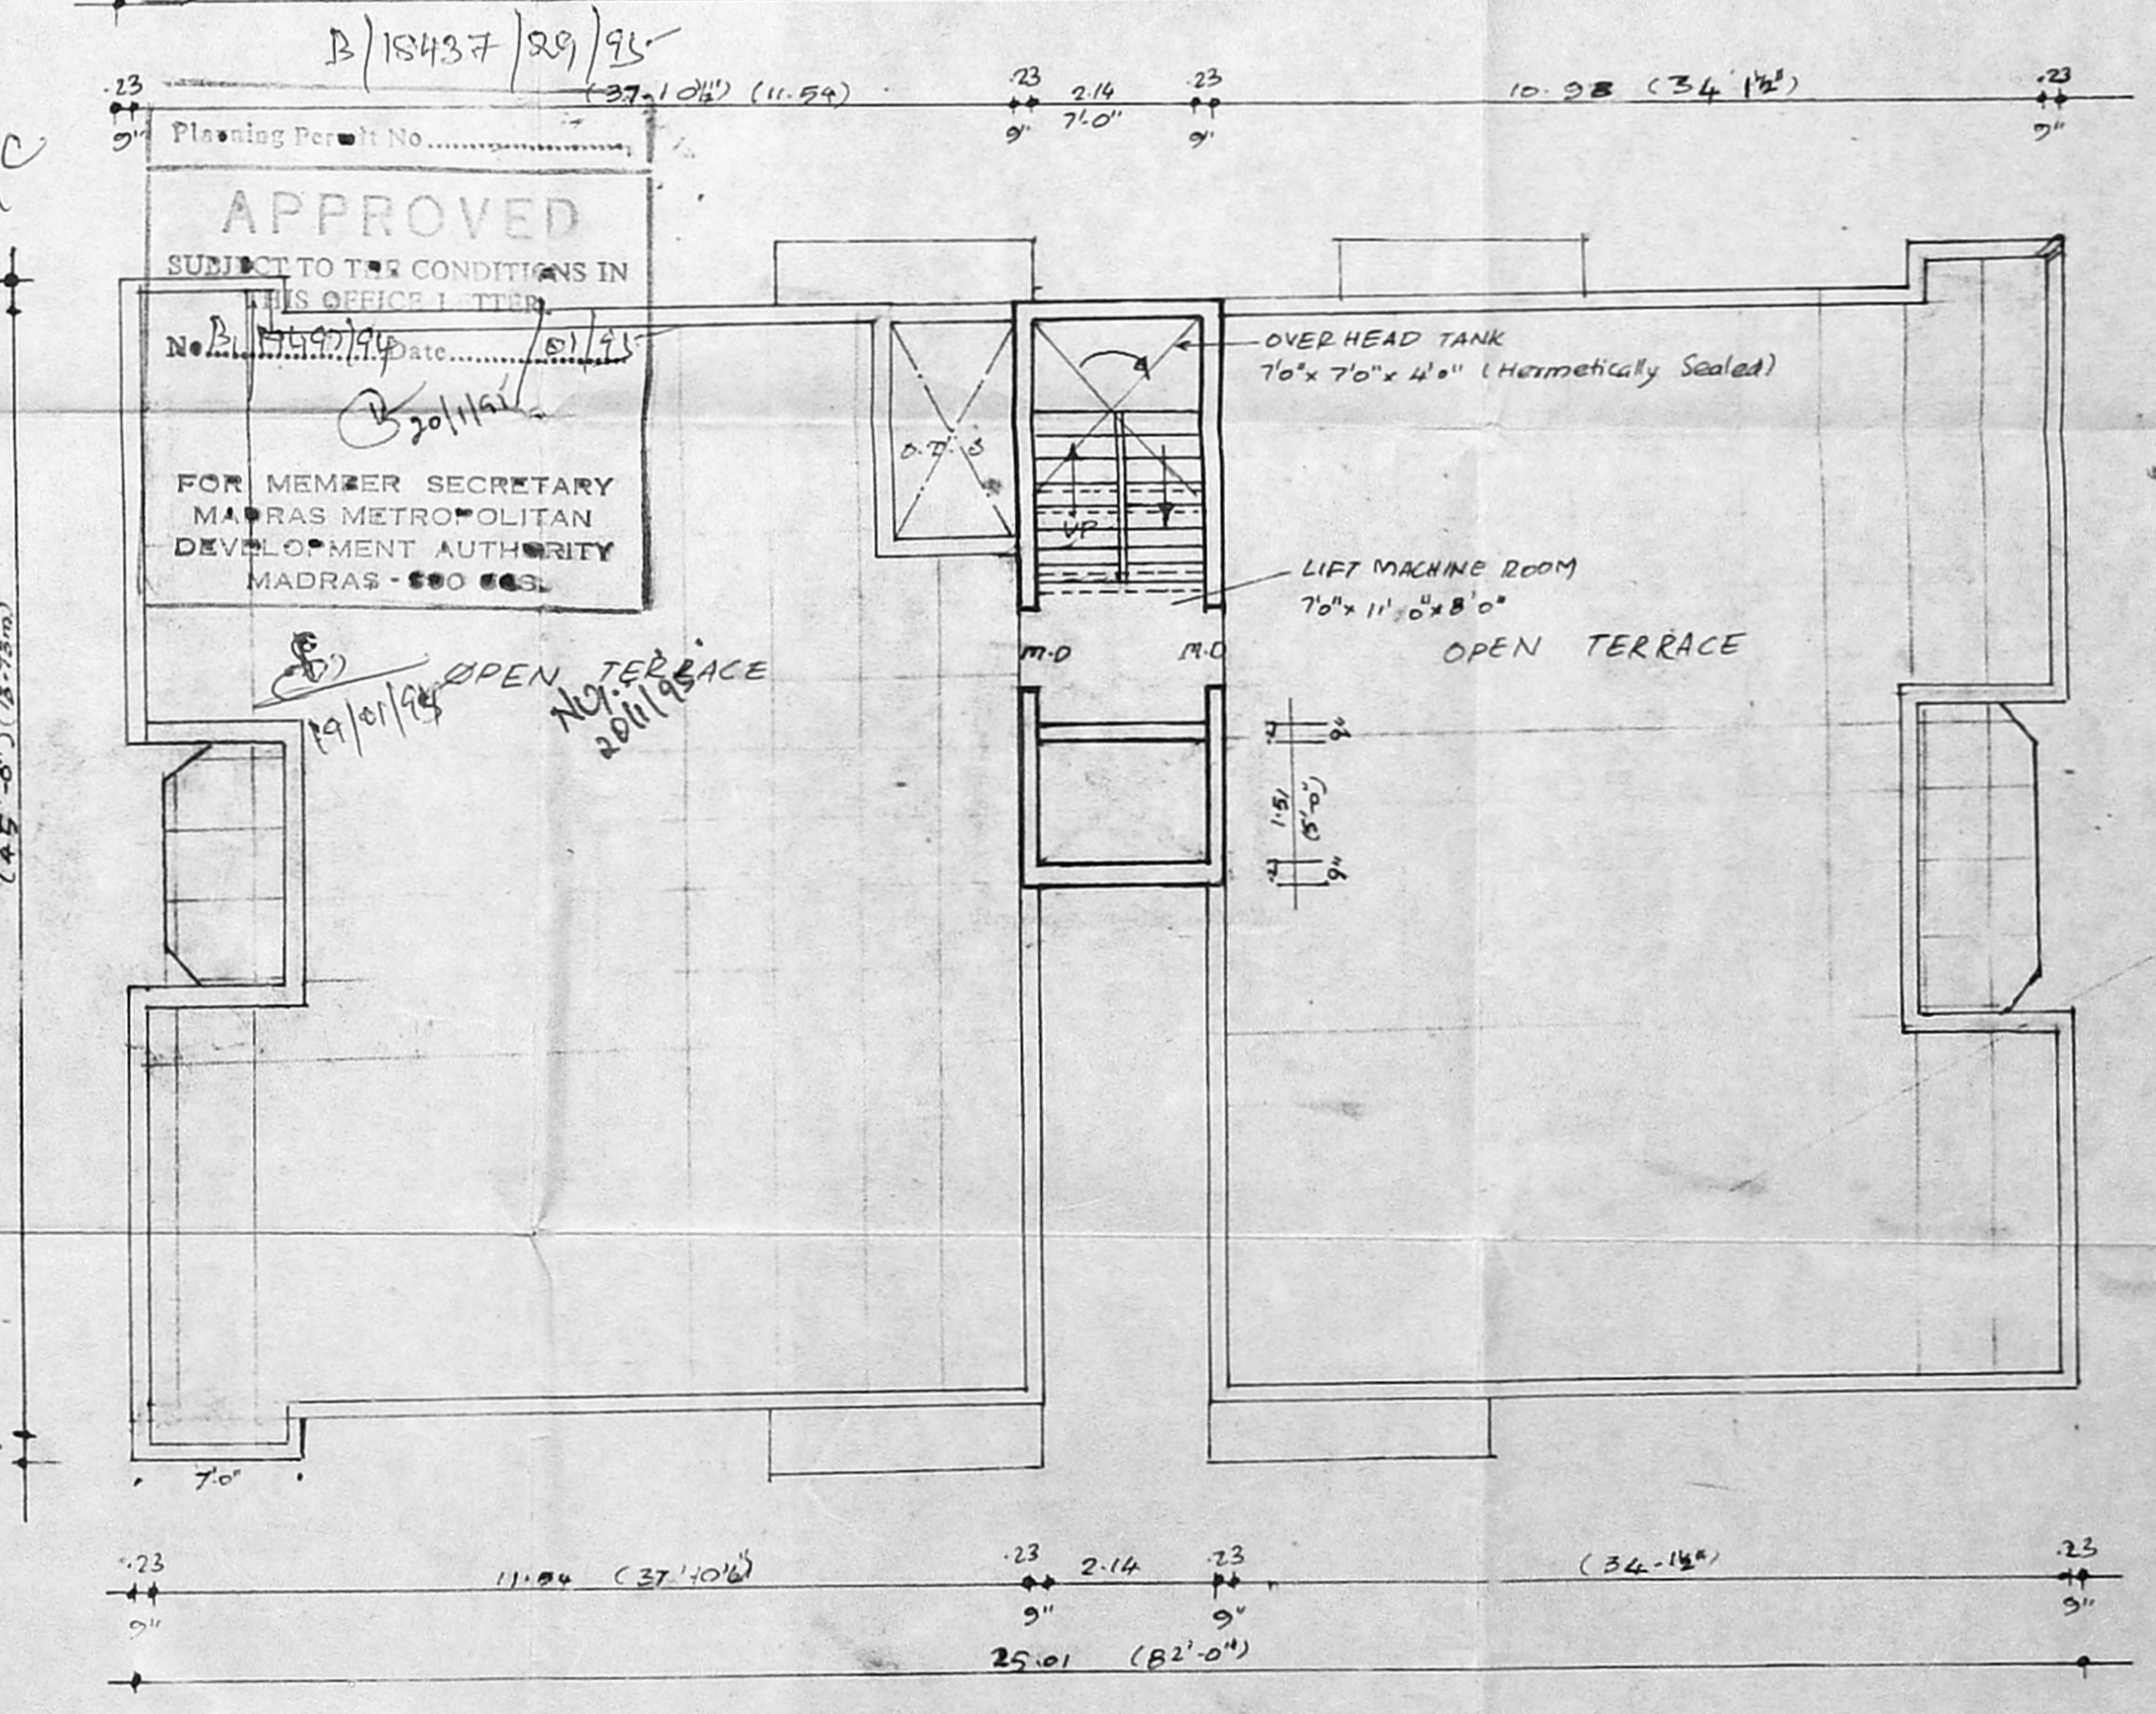

TERRACE FLOOR PLAN

PROPOSED BUILDING AT 64, KANDAR NAGAR PART I STREET, R. S. NO. 626 FOR MRS. SARASWATI GOTALA KRISHNAI. A.P. No. 11947/94

NOTE: ALL DIMENSIONS ARE IN METRES UNLESS MENTIONED OTHERWISE. SCALE 1:100 (1"=8'-0")

COLOUR INDEX: P.W.C. COLOR, SITE COLOR, ROAD COLOR.

AREA PARTICULARS: LAND EXTENT, GROUND FLOOR, TYPICAL FLOOR, F.S.I. COVERAGE.

DETAILS OF JOINERIES

D	DOOR	0-91 x 2-14	(3'-0" x 7'-0")
D1	DOOR	0-76 x 2-14	(2'-6" x 7'-0")
W1	WINDOW	0-91 x 1-22	(3'-0" x 4'-8")
W2	WINDOW	1-22 x 1-22	(4'-8" x 4'-8")
W3	WINDOW	1-52 x 1-22	(5'-0" x 4'-8")
V	VENTILATOR	0-61 x 0-91	(2'-0" x 3'-0")

SPÉCIFICATION: FOUNDATION: FOUNDATION IN R.C.C. 1:2:4 MIX. STRUCTURE: BR. WORK IN CM 1:4:8. FINISH: 40 MM R.C.C. 1:4:8 BUILT UP WITH 100 GA. TILES. COURSE: 3 LAYERS OF BRICK-JELLY LINE CONCRETE WITH WATER PROOF WITH CURB THAT 4" R.P.M. TILES 1 LAYER. JOINERY: WITH BEST INDIAN TEAK WOOD.

APPLICANT: MRS. SARASWATI GOTALA KRISHNAI. LICENSED SURVEYOR: ER. K. VENUGOPAL, M.A., CORPORATION OF MADRAS. CIVIL & SANITARY ENGINEERING CONSULTANT. LICENSED SURVEYOR, CLASS-1 NO. 320. LICENSED PLUMBER, CLASS-1 METRO WATER SUPPLY NO. 11947/94. WATER SUPPLY NO. 11947/94. HIGH SCHOOL BUILDING, MADRAS-600 034.