


GROUND FLOOR PLAN


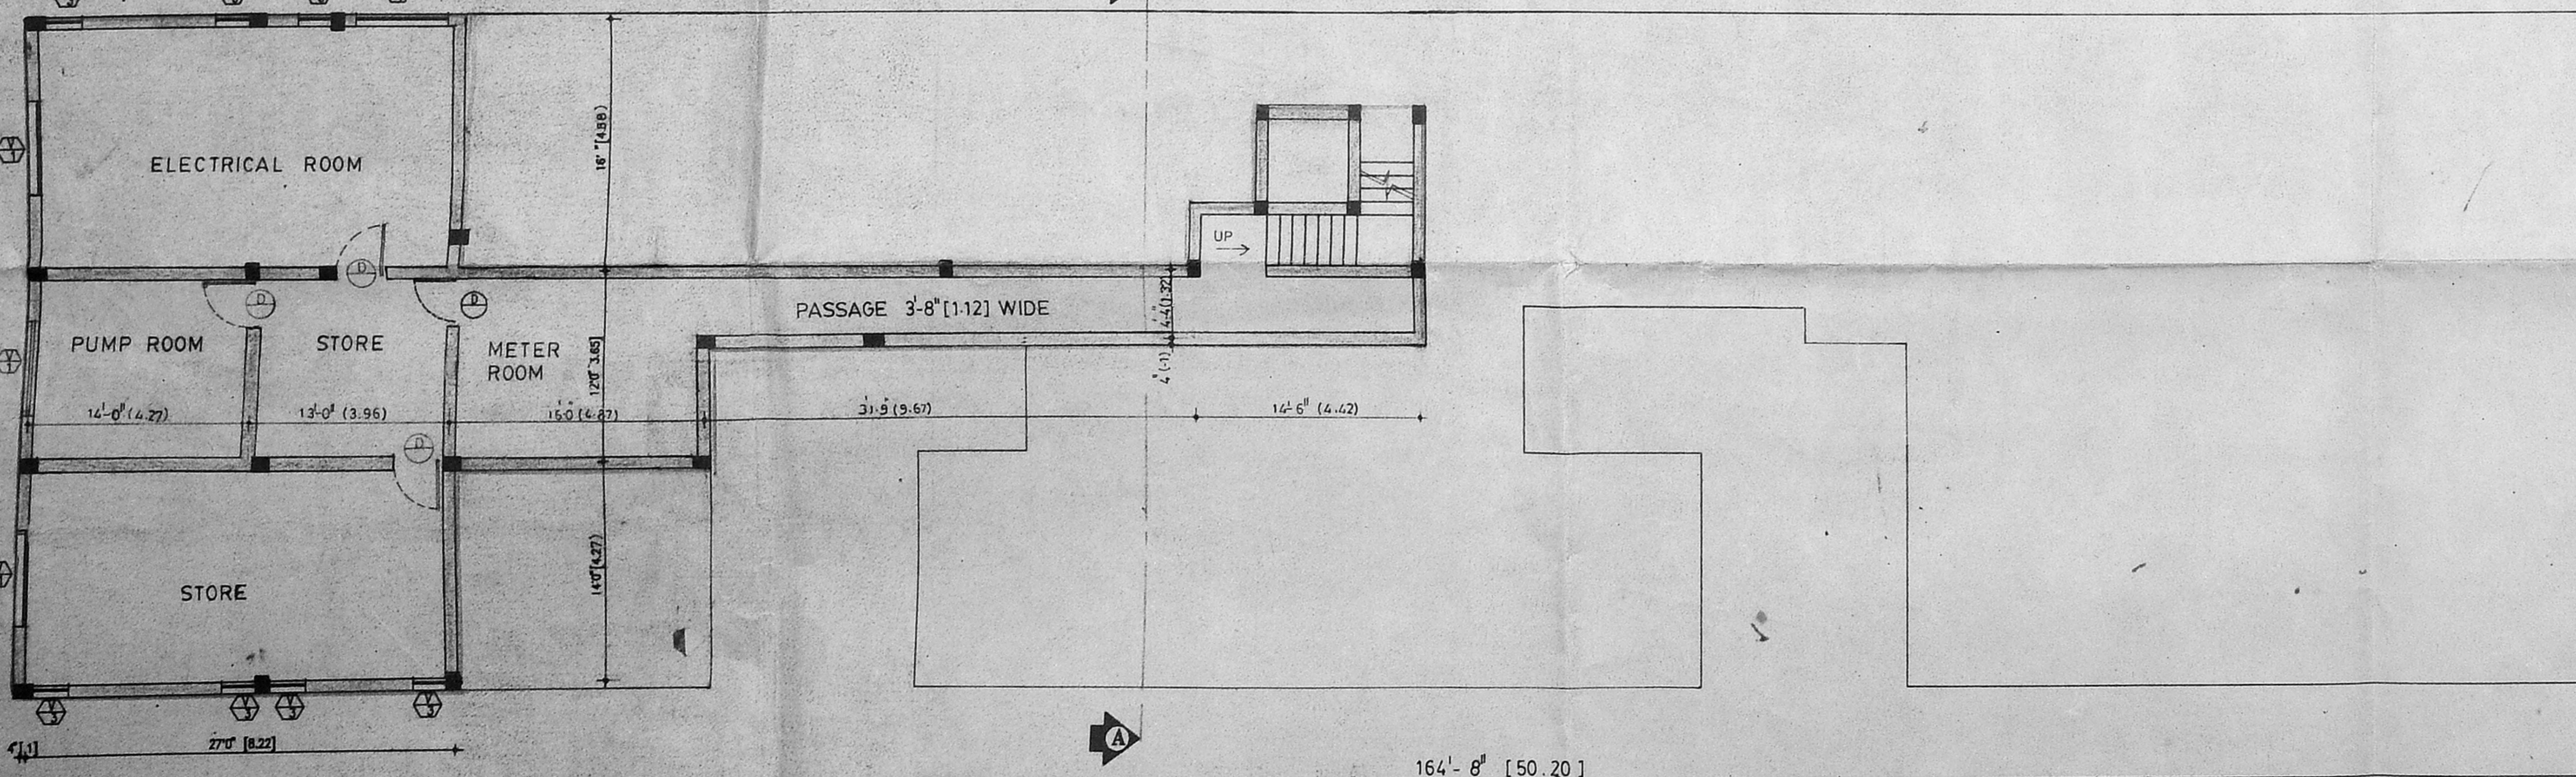


BASEMENT FLOOR PLAN

SITE PLAN [SCALE: 1"=16'-0"]

S2V
D.V.
W.S ✓
E.g. Bly not yet demolished
Road - Tarsied
Inspection plan
R.M.
28/9/94

SCHEDULE OF JOINERY		
TYPE	DESCRIPTION	SIZE
ED	ENTRANCE DOOR	7'-0" x 7'-0"
FD	FLUSH DOOR	7'-0" x 7'-0"
D	DOOR	7'-0" x 7'-0"
D1	DOOR	7'-0" x 7'-0"
W	WINDOW	2'-0" x 7'-0"
W2	WINDOW	2'-0" x 7'-0"
W3	WINDOW	2'-0" x 7'-0"
V	VENTILATOR	2'-0" x 7'-0"
V1	VENTILATOR	2'-0" x 7'-0"
V2	VENTILATOR	2'-0" x 7'-0"
V3	VENTILATOR	2'-0" x 7'-0"
W1	WINDOW	2'-0" x 7'-0"

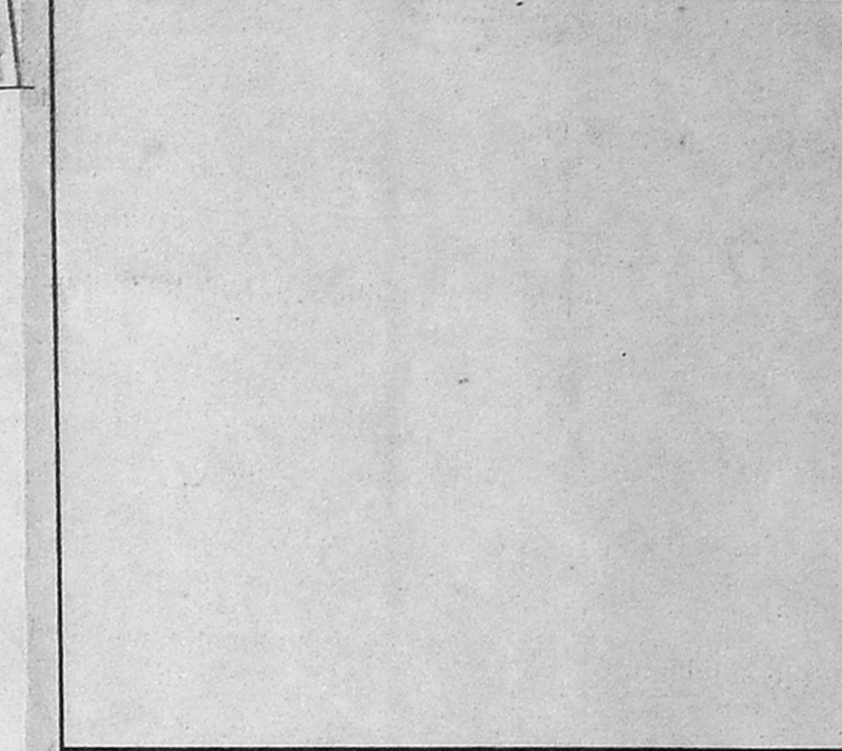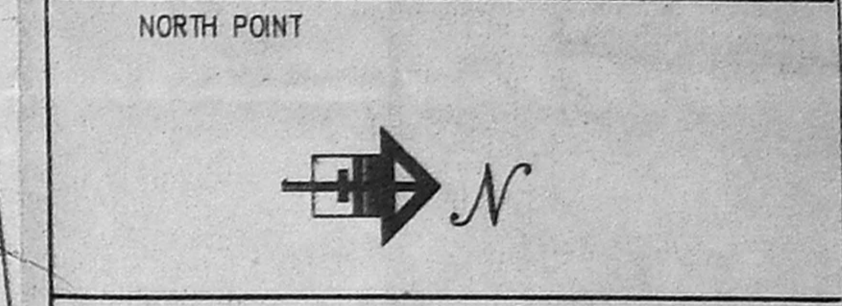

OWNER'S SIGNATURE
For THE COROMANDEL ENGG. CO. LTD.
Joseph Mathew
Senior Civil Engg. (Struct.)

LICENSED SURVEYOR
Nataraj Venkat
NATARAJ, M. ARCH.
ARCHITECT & LICENSED SURVEYOR,
Class-1, No. 333
128, T. T. K. ROAD,
ALWARPET, MADRAS-600 018
TEL. NO. 467465

nataraj & venkat
Architects
128, T. T. K. Road,
Alwarpet,
Madras - 18.
Tel : 499 74 65

JOB TITLE
PROPOSED RESIDENTIAL FLATS
AT 248 KILPAUK GARDEN ROAD
R S 133/59, 133/60, 133/80, 133/81,
EGMORE DIVISION, MADRAS.

DRAWING TITLE
CORPORATION DRAWING

DRAWN K. M. CHECKED
SCALE 1" = 8' - 0" DATE 03 - 06 - 1994

CML 94	335	001
-----------	-----	-----

