




FRONT ELEVATION :

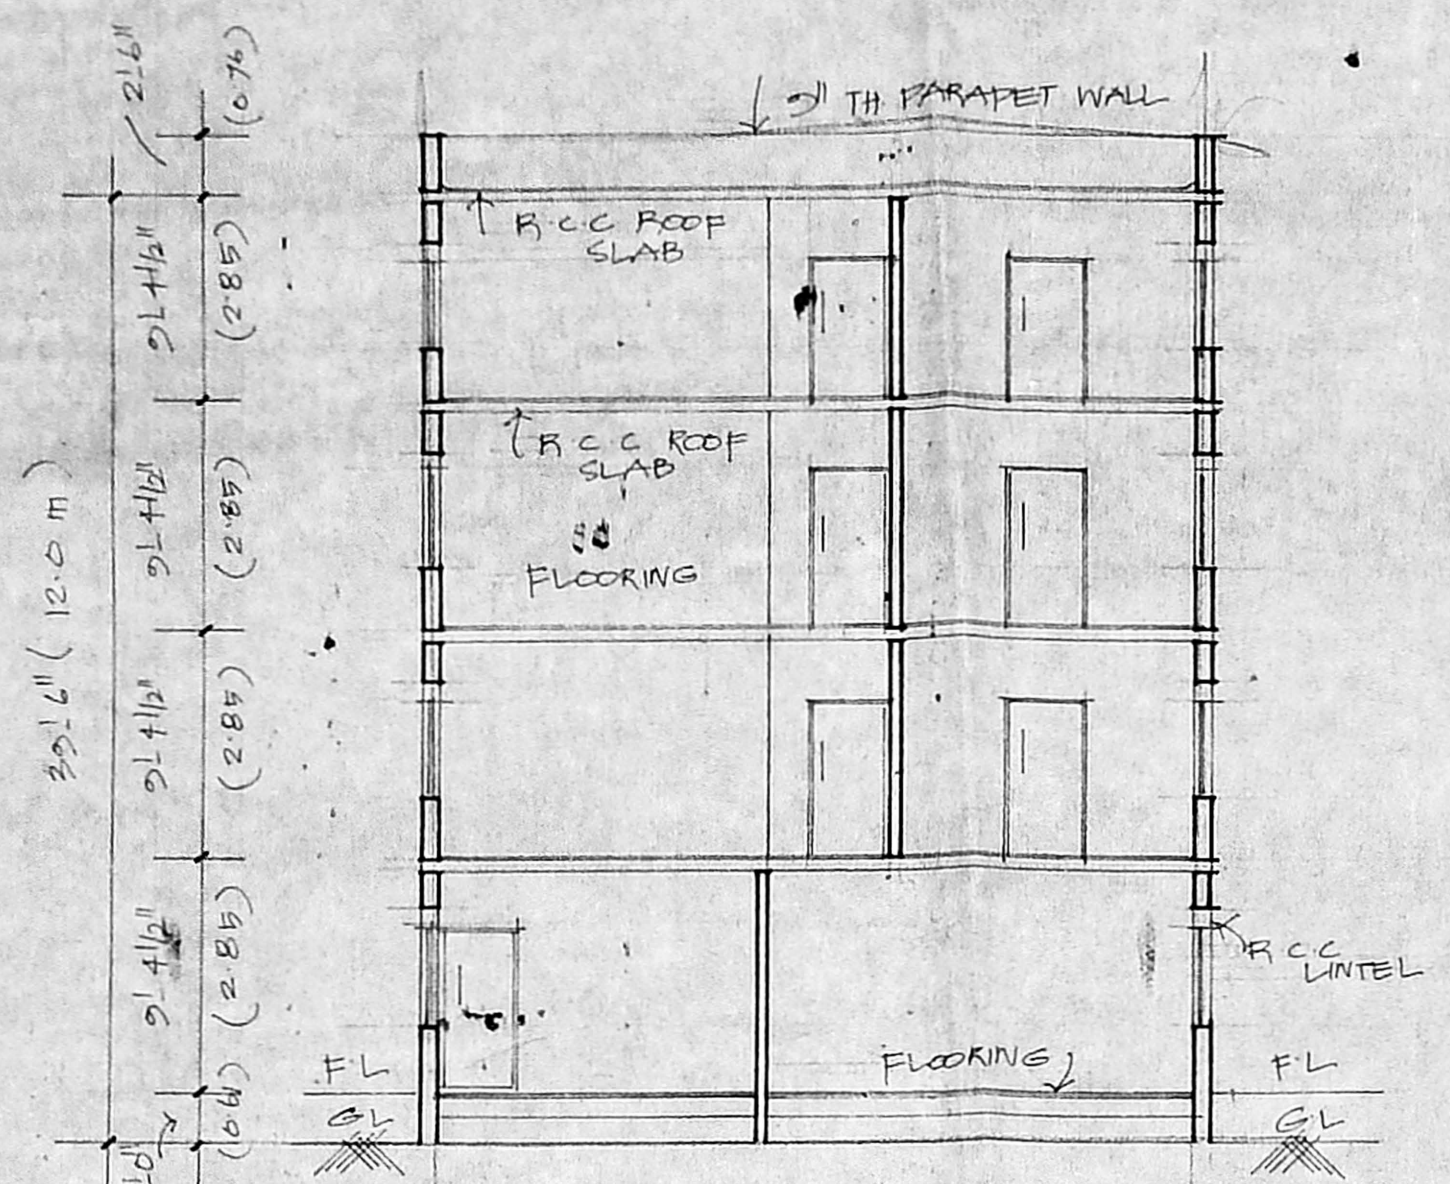


SECTION ON B-B :

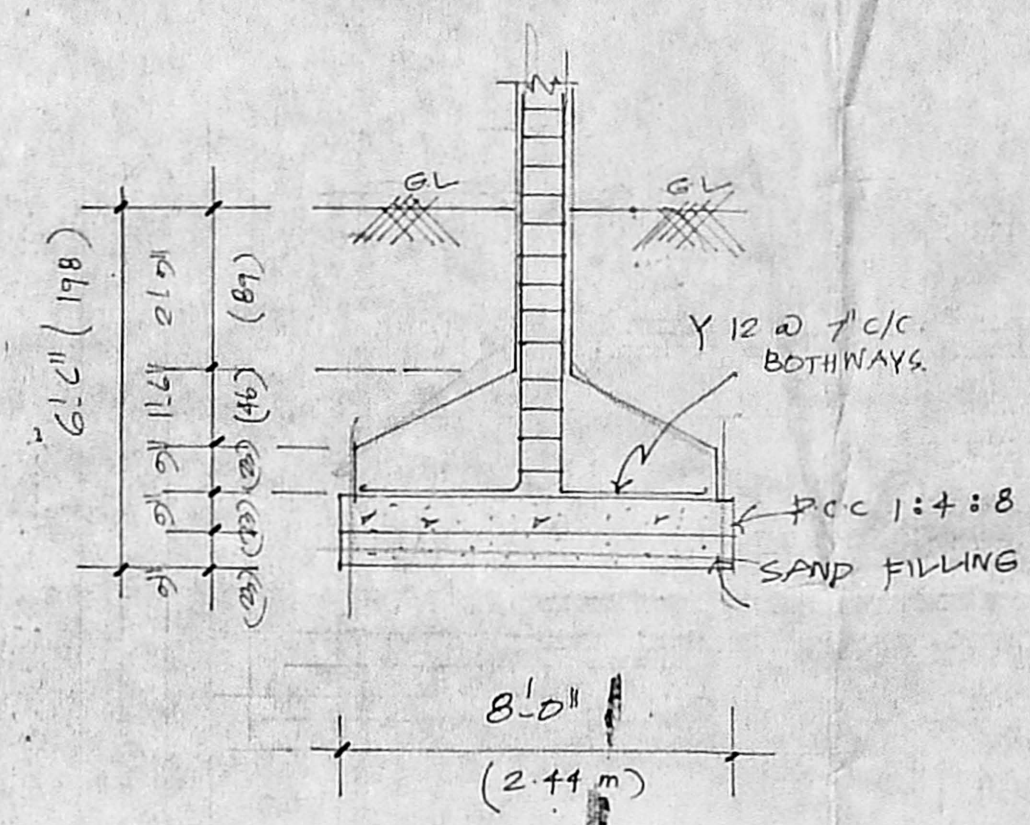


FOUNDATION DETAILS :

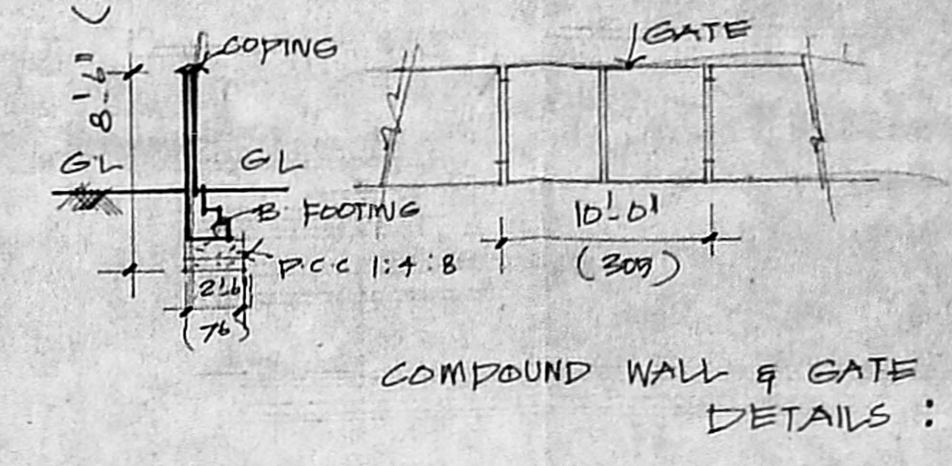


COMPOUND WALL & GATE DETAILS :

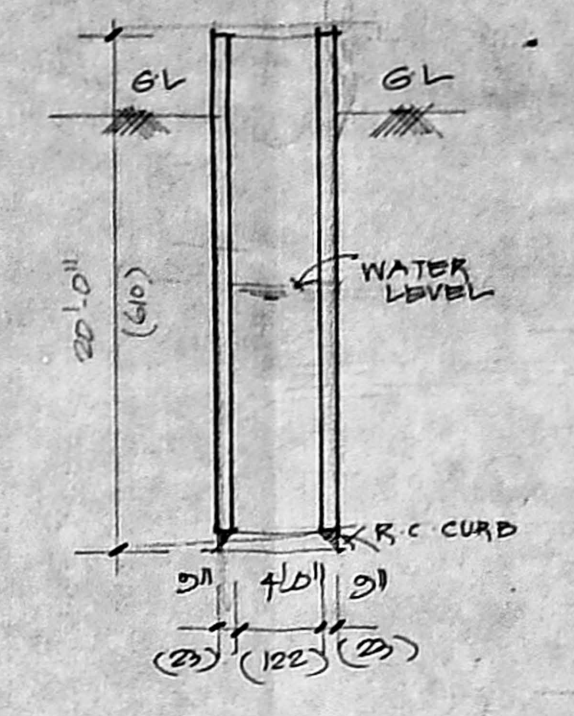


WELL DETAILS :

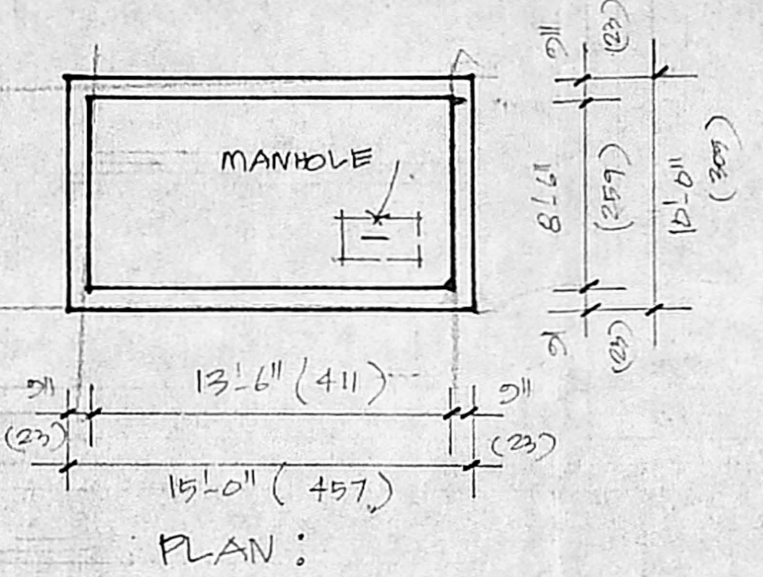


SUMP DETAILS :

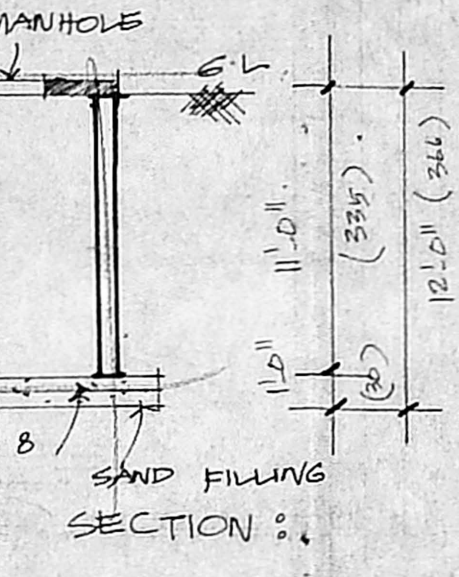


CROSS SECTION OF PEBBLE BED :

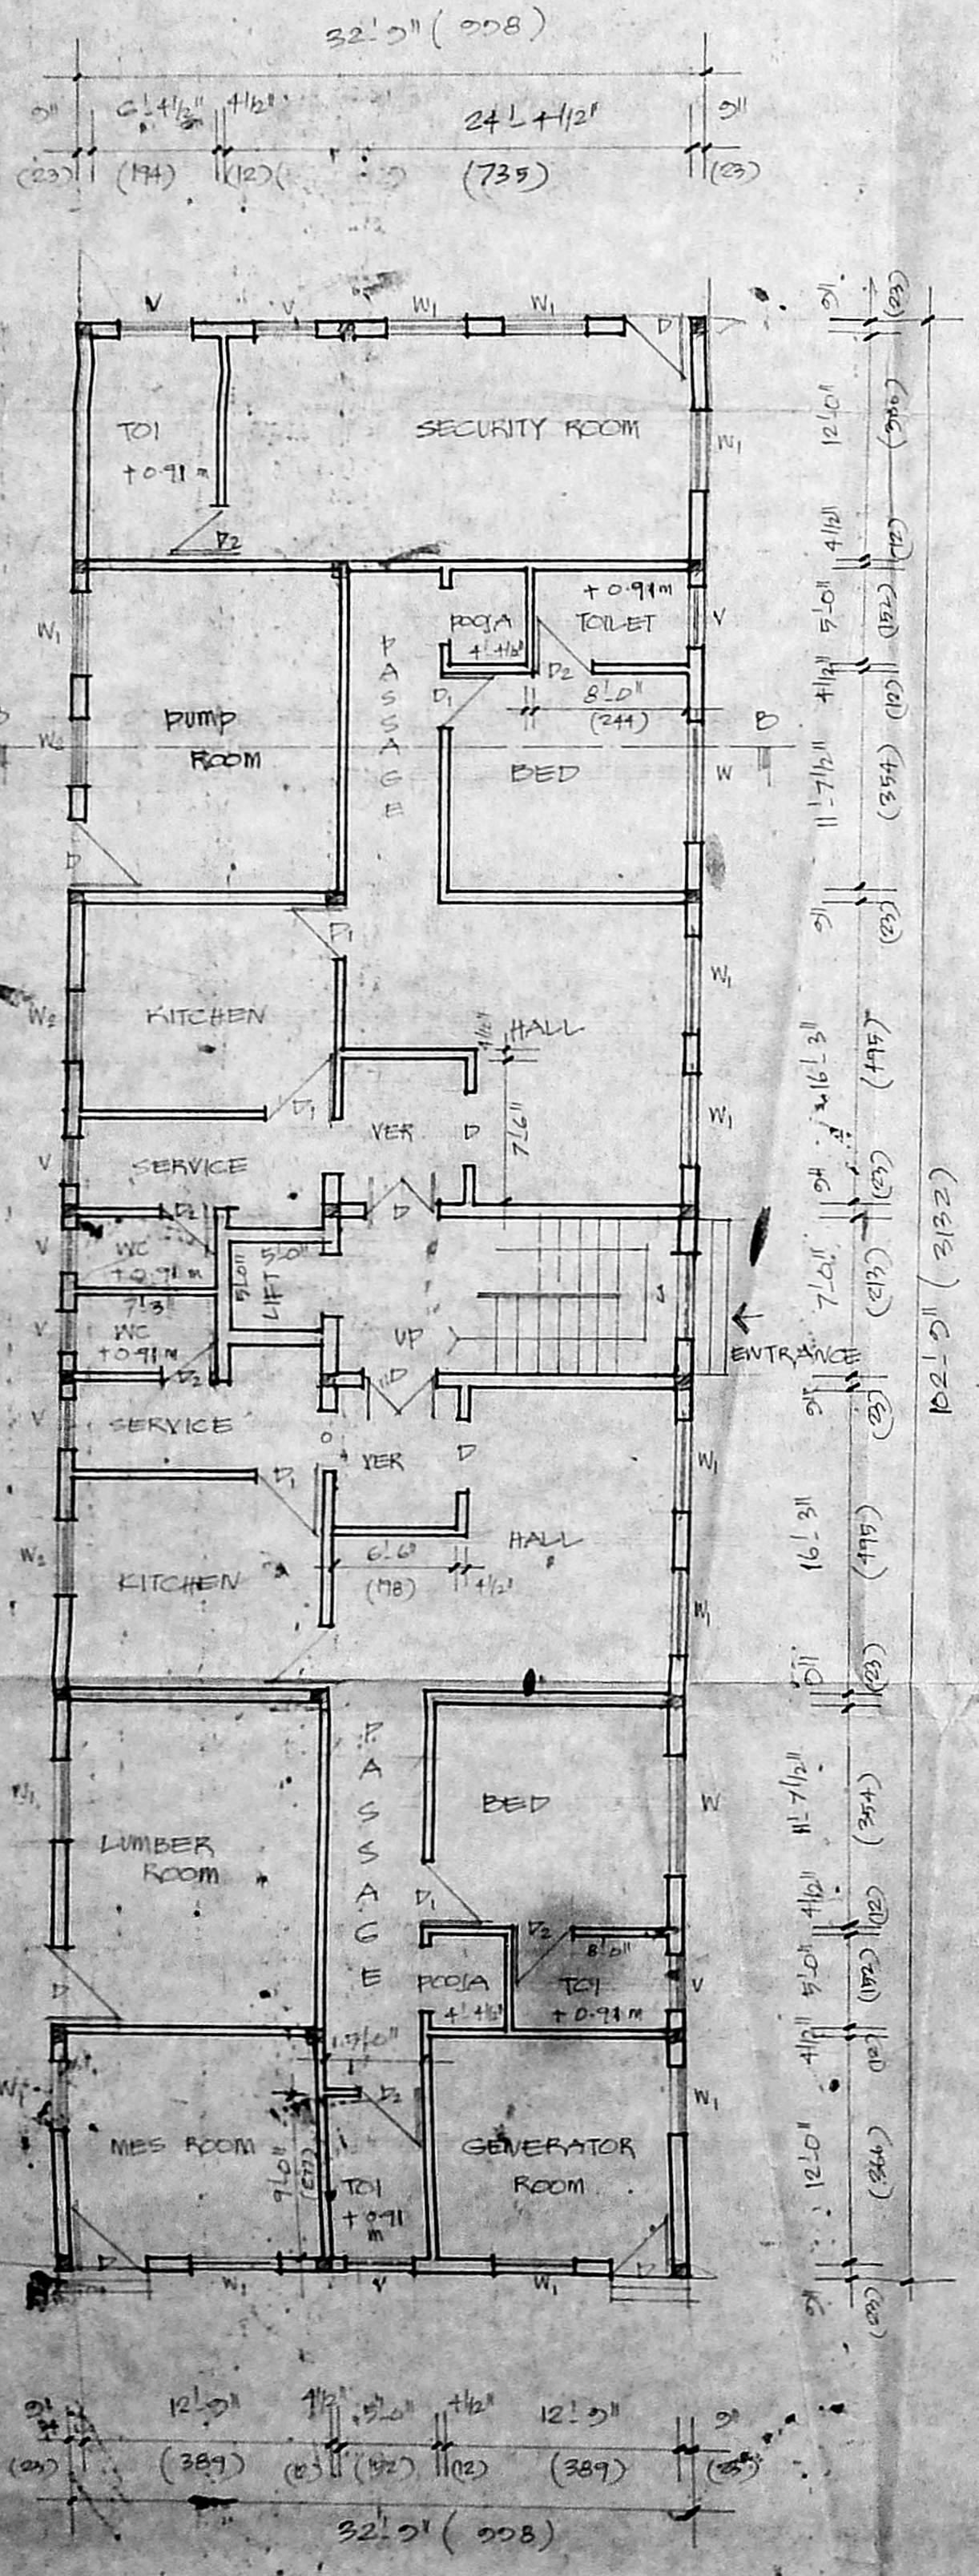


GROUND FLOOR PLAN :

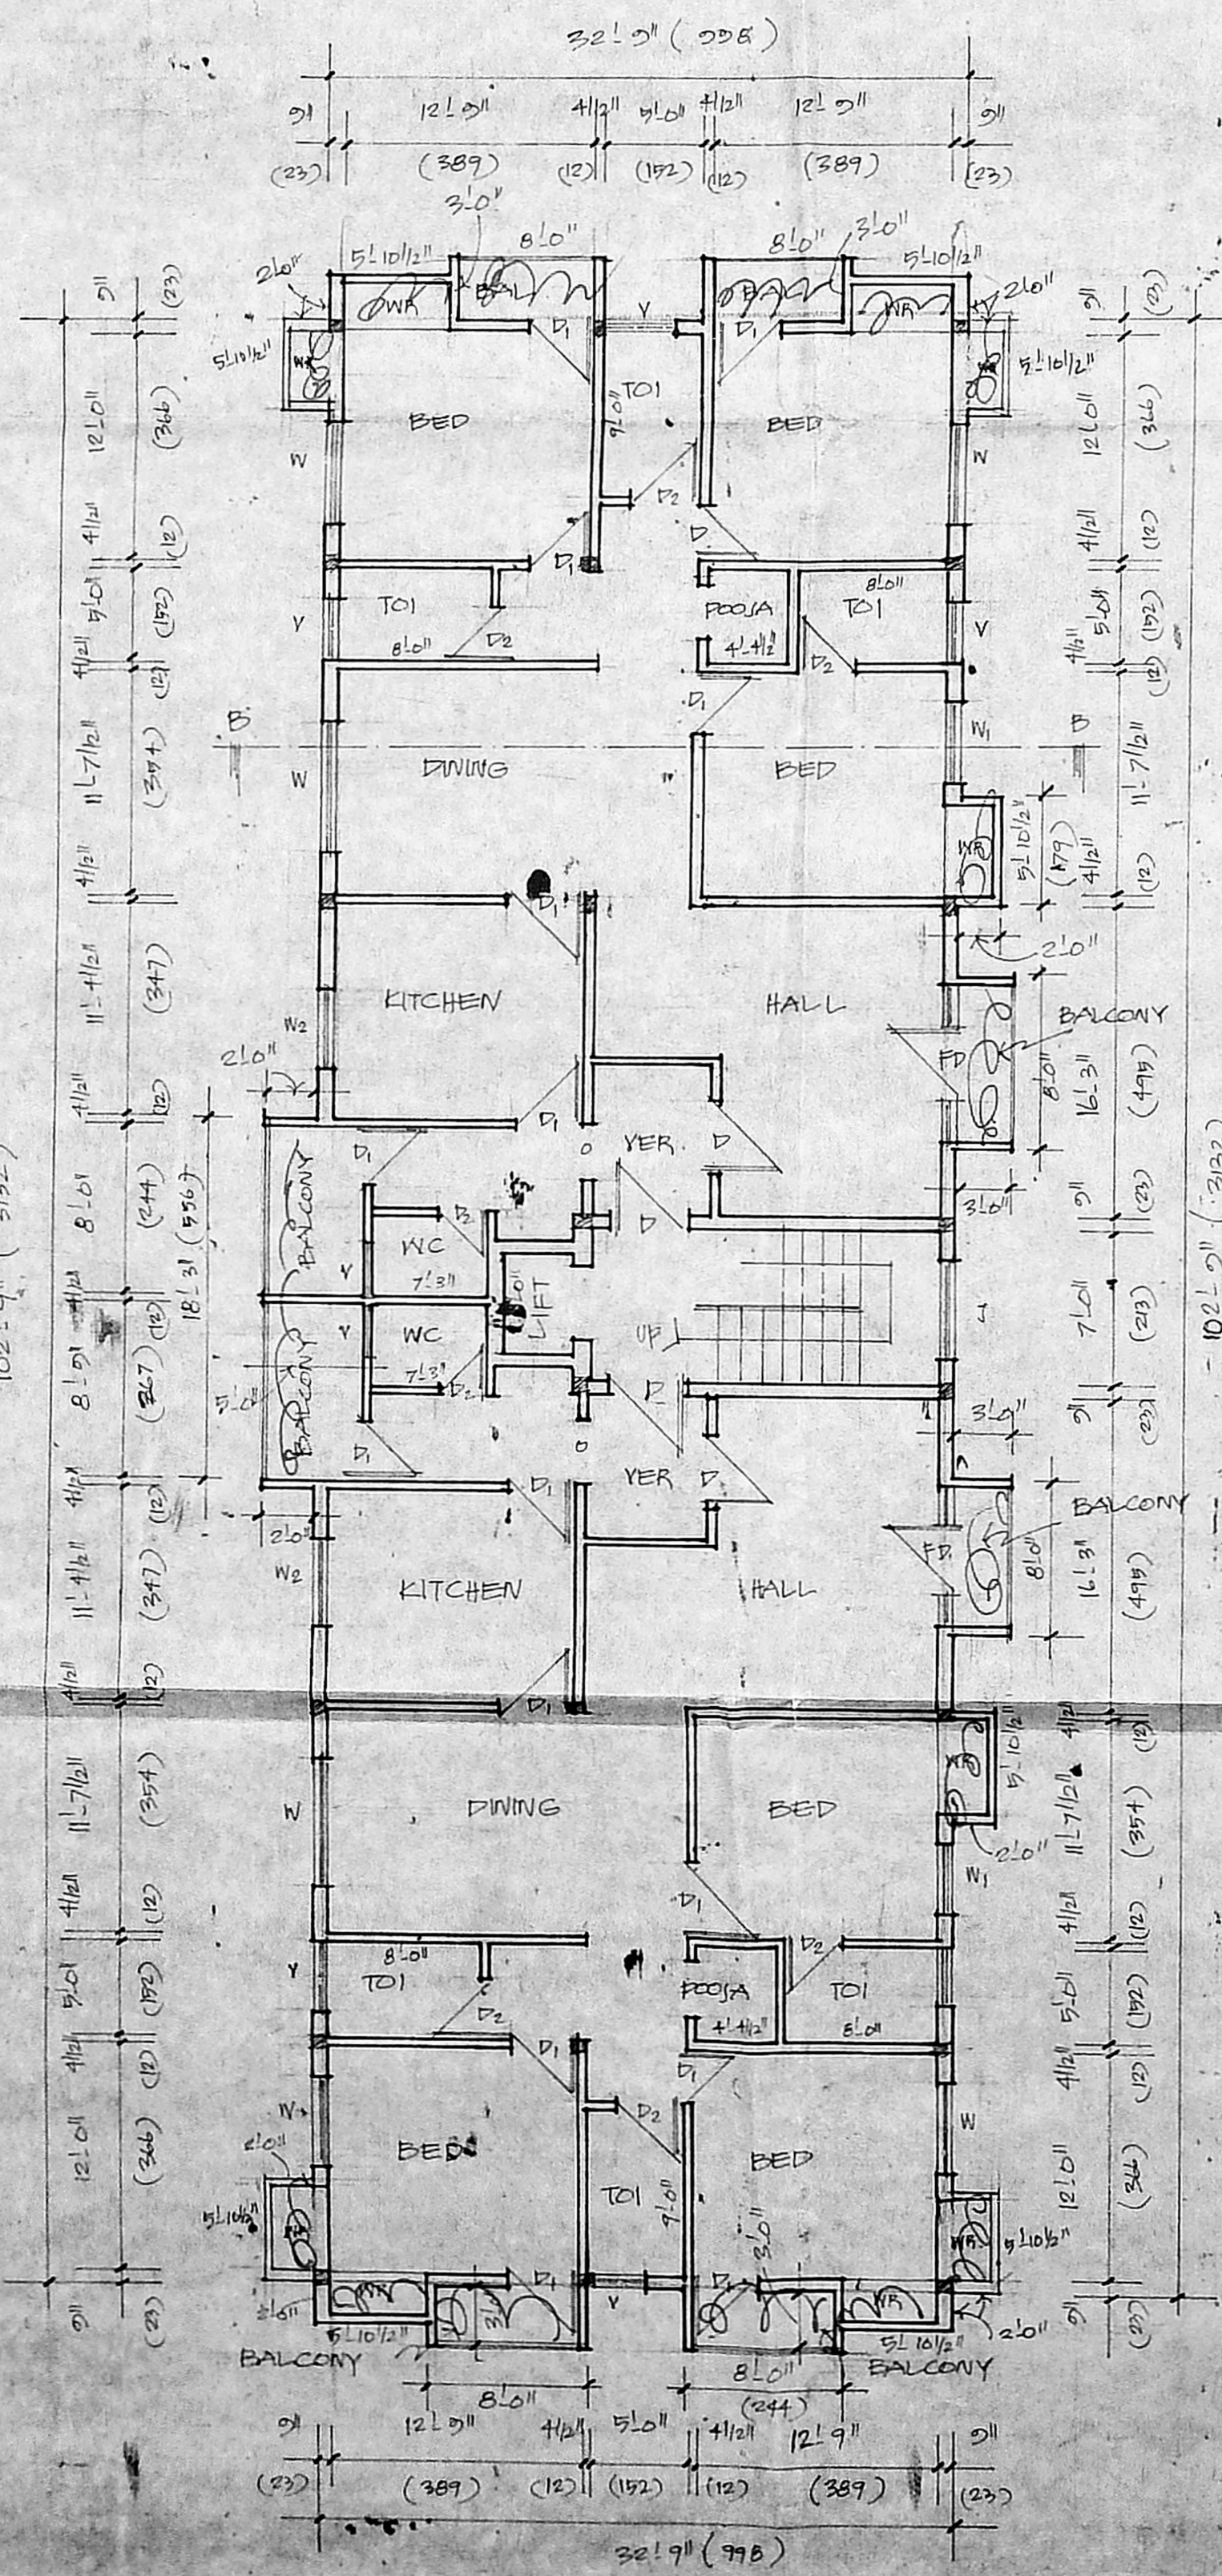

TYPICAL FLOOR PLAN :

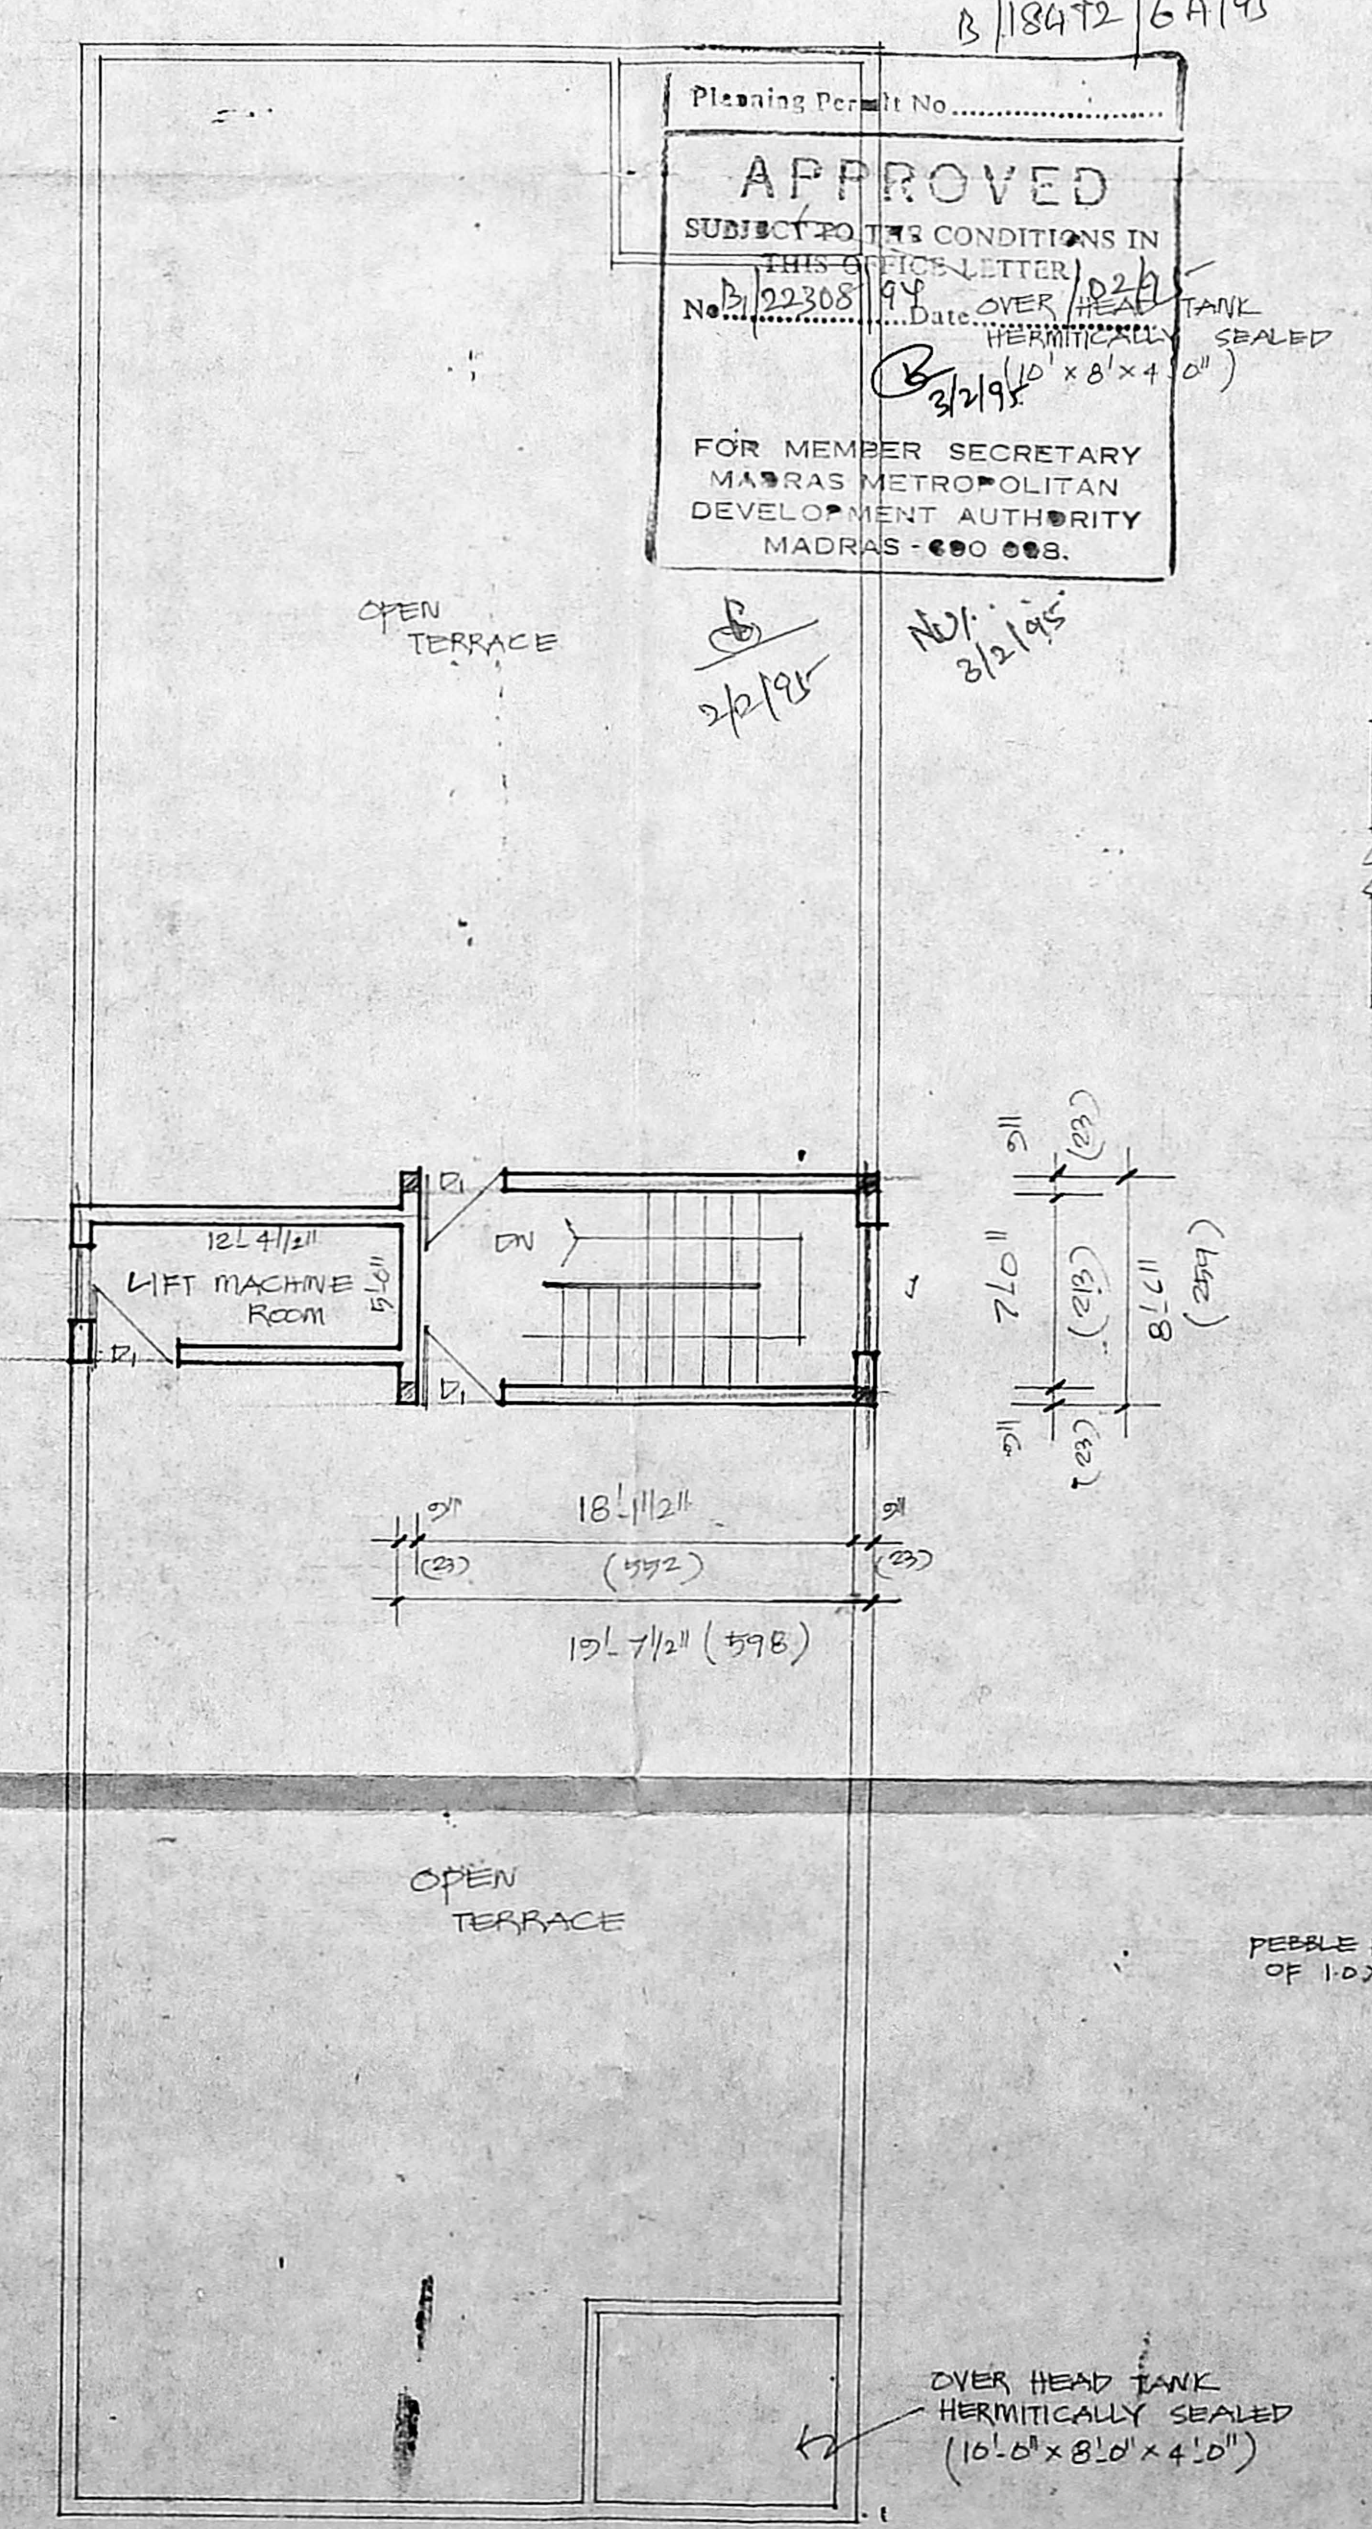

TERRACE FLOOR PLAN :

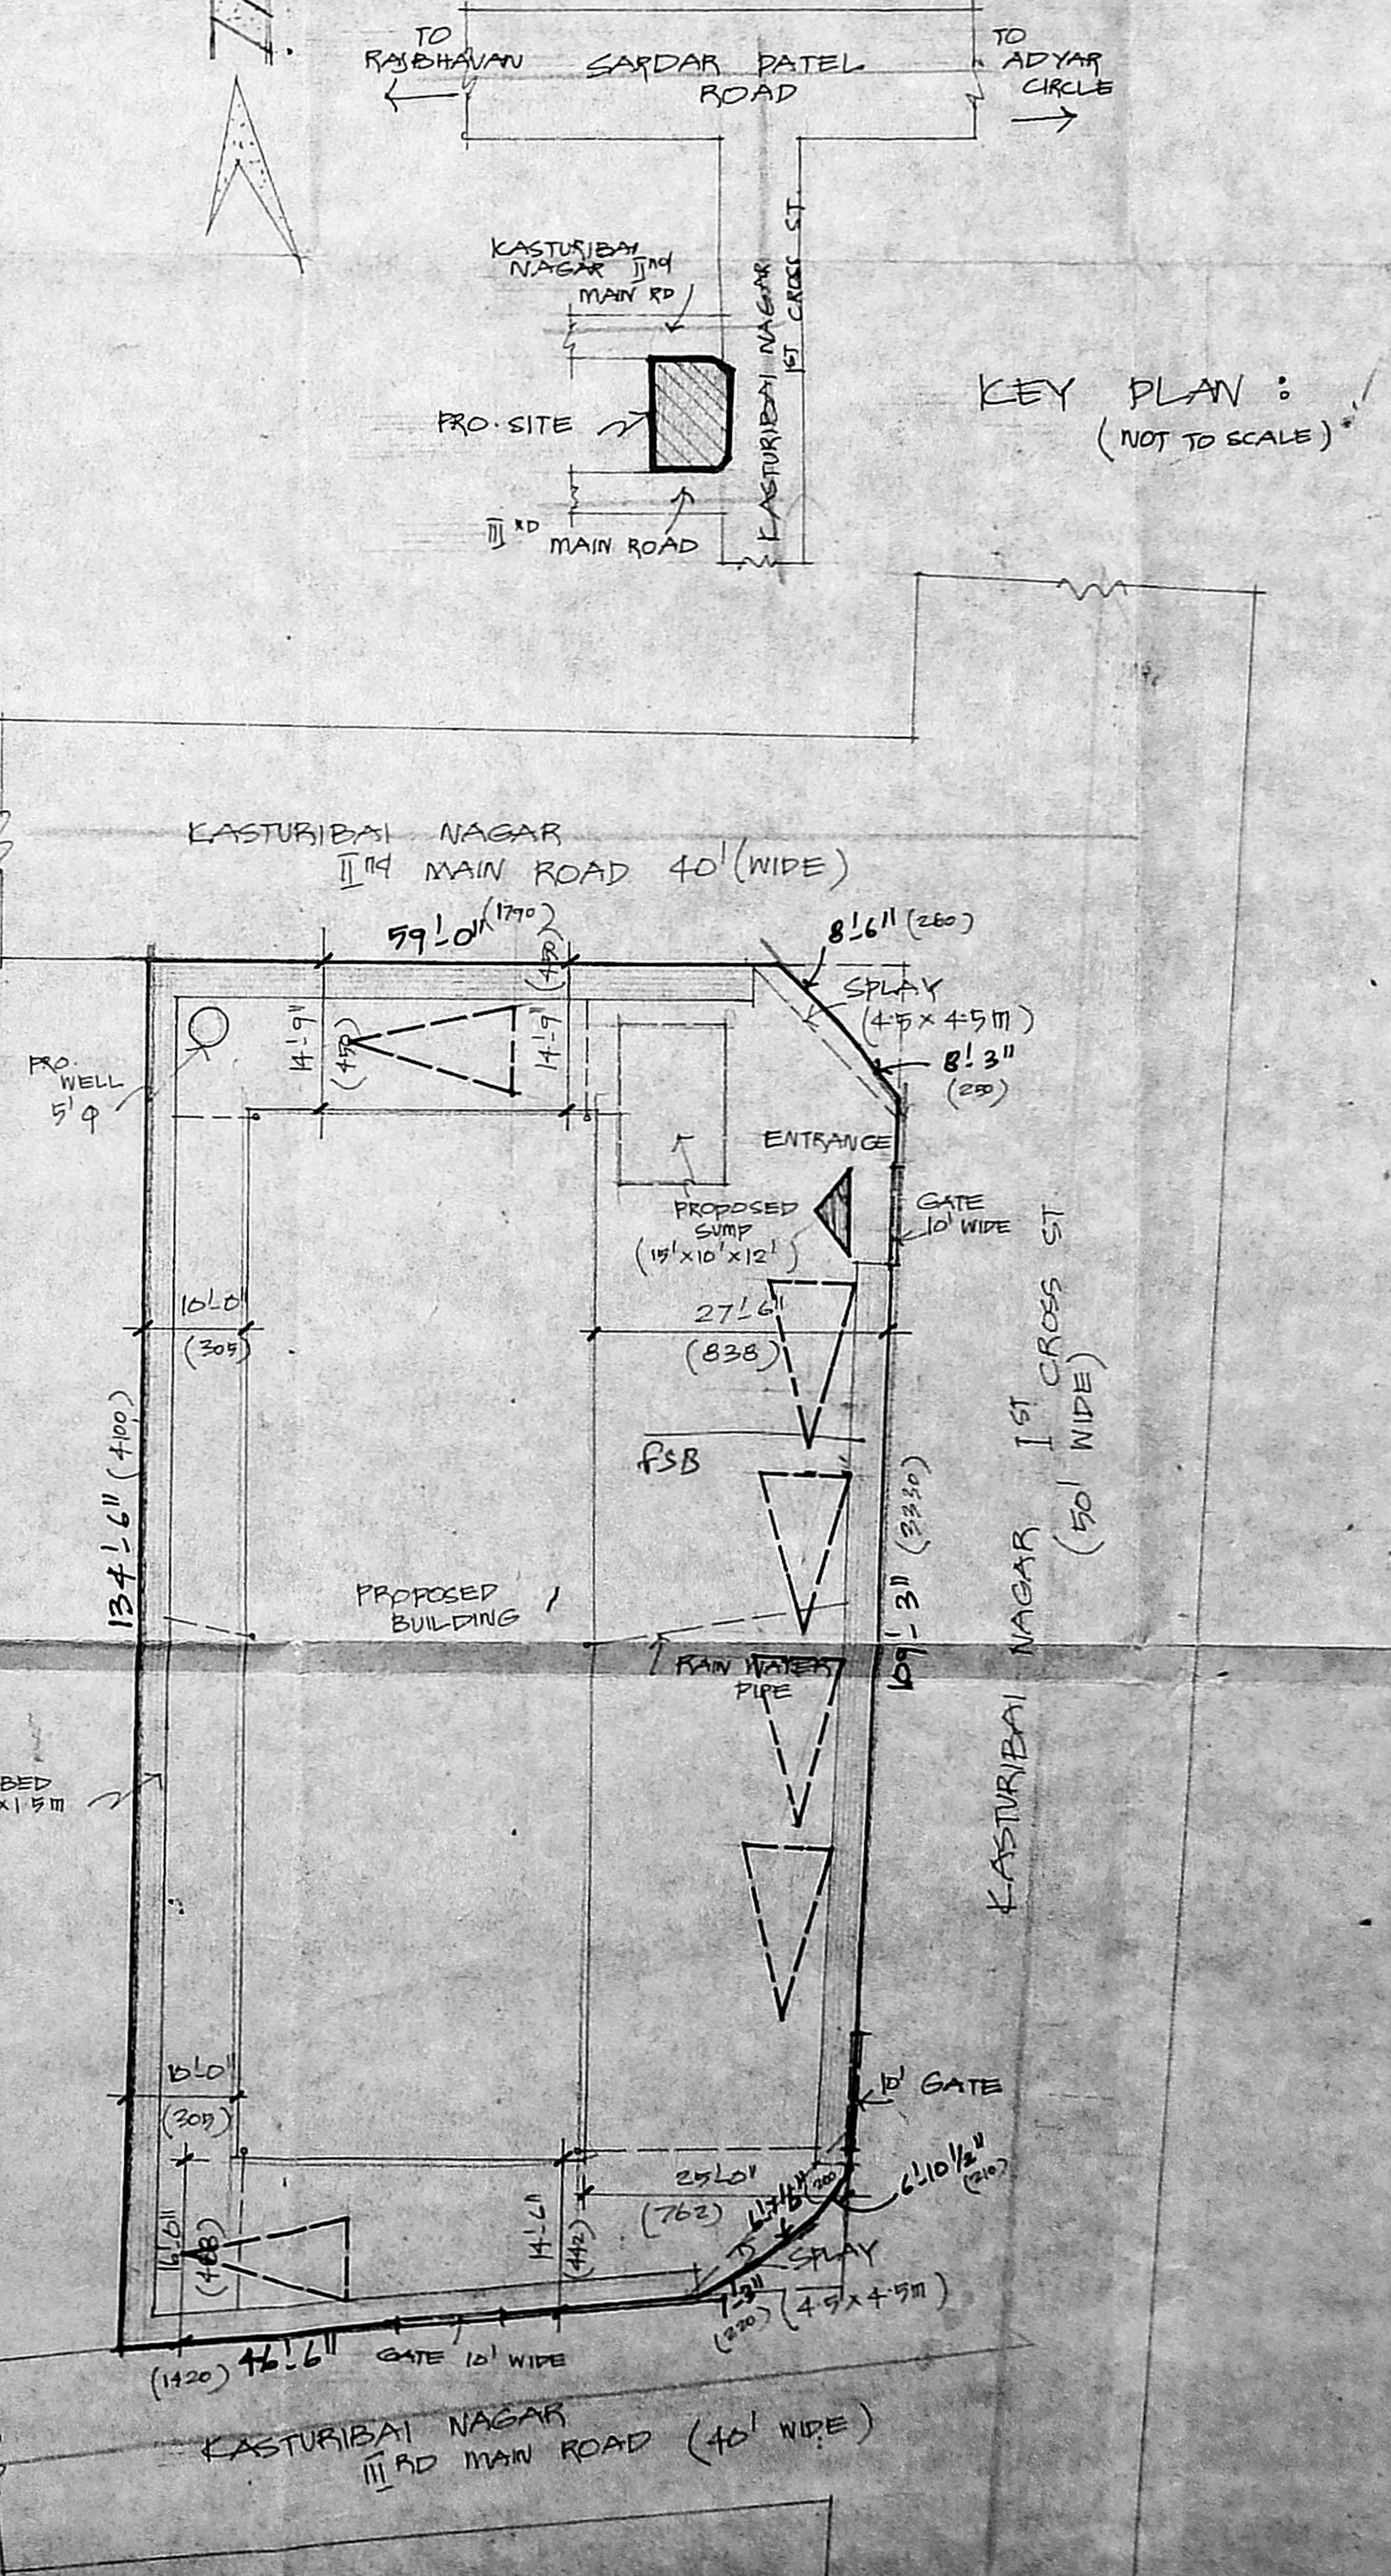

SITE PLAN : SCALE : 1" = 10.00' (1:200)

SPECIFICATIONS
 R.C.C. COLUMN WITH STEEL REINFORCEMENT.
 B.WORK IN CM 1:3 & 1:6 CM IN BASEMENT, SUPERSTRUCTURE RESPECTIVELY.
 R.C.C. ROOF SLAB 1:2:4 MIX WITH 0.8% OF TENSILE REINFORCEMENT.
 SLOPE CONCRETE WITH BRICK (SLOPE IN LINE CONCRETE AND ONE COURSE OF FLAT TILES SET IN CM 1:3.
 WALLS & CEILING ARE 12MM THICK PLASTERING.
 DOORS & WINDOWS ARE SYNTHETIC ENAMEL PAINT.
 FLOORS ARE Mosaic FLOORING.

JOINERY DETAILS :
 D: DOOR : 3'3" x 7'6" (900 x 213)
 D1: DOOR : 3'0" x 7'0" (914 x 213)
 D2: DOOR : 2'0" x 7'0" (84 x 213)
 W: WINDOW : 6'0" x 4'6" (183 x 122)
 W1: WINDOW : 4'0" x 4'0" (122 x 122)
 W2: WINDOW : 3'0" x 4'0" (91 x 122)
 V: VENTILATOR : 2'6" x 1'6" (76 x 46)
 FP: FRENCH DOOR : 6'0" x 6'6" (183 x 198)
 WR: WARDROBE : 2'0" x 4'0" (61 x 122)

AREA DETAILS :
 PLOT EXTENT : 8708.28 SQFT (809 SQM)
 GROUND FLOOR : 3365 SQFT (313 SQM)
 FIRST FLOOR : 3616 SQFT (336 SQM)
 SECOND FLOOR : 3616 SQFT (336 SQM)
 THIRD FLOOR : 3616 SQFT (336 SQM)
 TOTAL : 14213 SQFT (1321 SQM)
 NON FSI AREA : 1260 SQFT (117 SQM)
 COVERAGE : 35%
 FSI : 1.49

COLOUR INDEX :
 PROPOSED ROAD
 BOUNDARY

SCALE : 1" = 8'0" (1:100)
 PLAN SHOWING THE PROPOSED RESIDENTIAL FLATS AT DOOR NO 42, 1ST CROSS ST, KASTURIBAI NAGAR, ADYAR, MADRAS IN T.S. NO 27, B. NO 39 OF KOTTUR VILLAGE.

OWNER :
 1. *[Signature]*
 2. *[Signature]*

SURVEYOR :
 MMDA (B)/PP NO. 12201/84
 PART I 13/10/84
 PART II
 A.P. *[Signature]* D.P.

T.G. KRISHNAMURTHY RAO
 CIVIL ENGINEER
 CLASS I LICENSED SURVEYOR NO. 370
 CORPORATION OF MADRAS
 6/8, SOUTH AVENUE
 117/2, LAKE VIEW ROAD, MADRAS-600085

NOTE : GROUND FLOOR TOILETS ARE 0.75 M ABOVE THE GROUND LEVEL.

CORPORATION DRAWING :