




Planning Permit No. 8/17237/112/94
APPROVED
 SUBJECT TO THE CONDITIONS IN THIS OFFICE LETTER.
 No. 8/17237/94 Date: 6/4/94
 FOR MEMBER SECRETARY
 MADRAS METROPOLITAN
 DEVELOPMENT AUTHORITY
 MADRAS - 600 008.

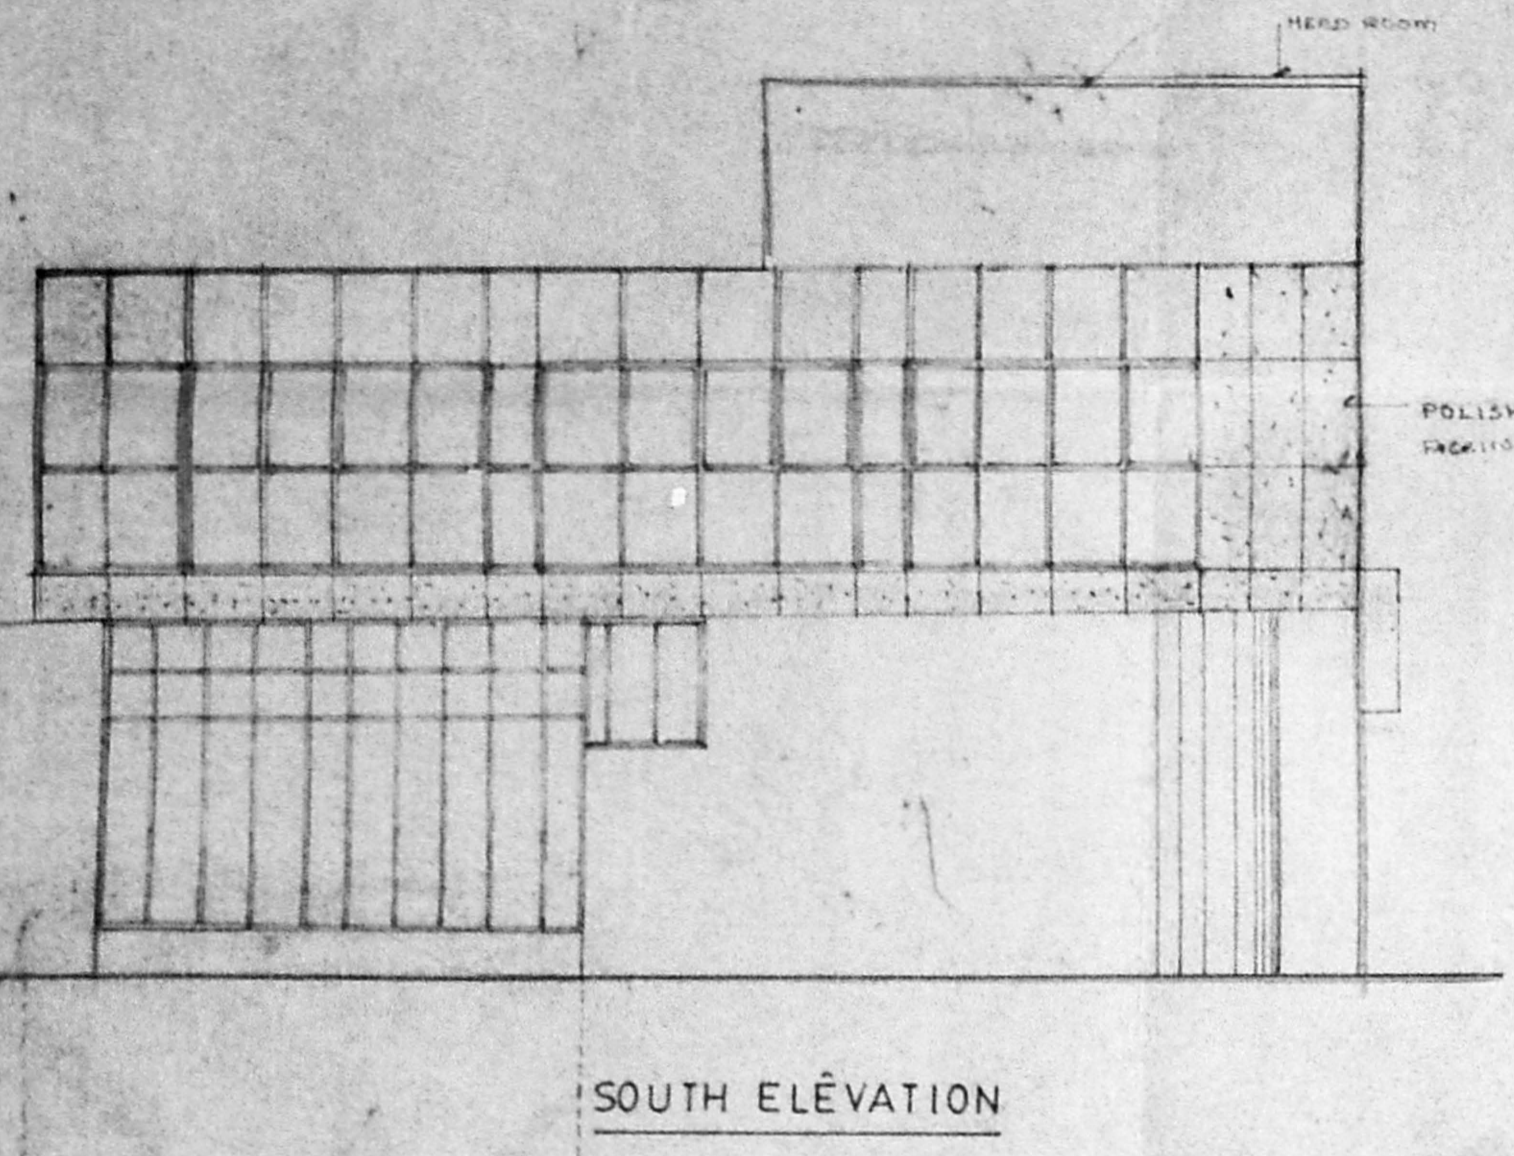


SOUTH ELEVATION

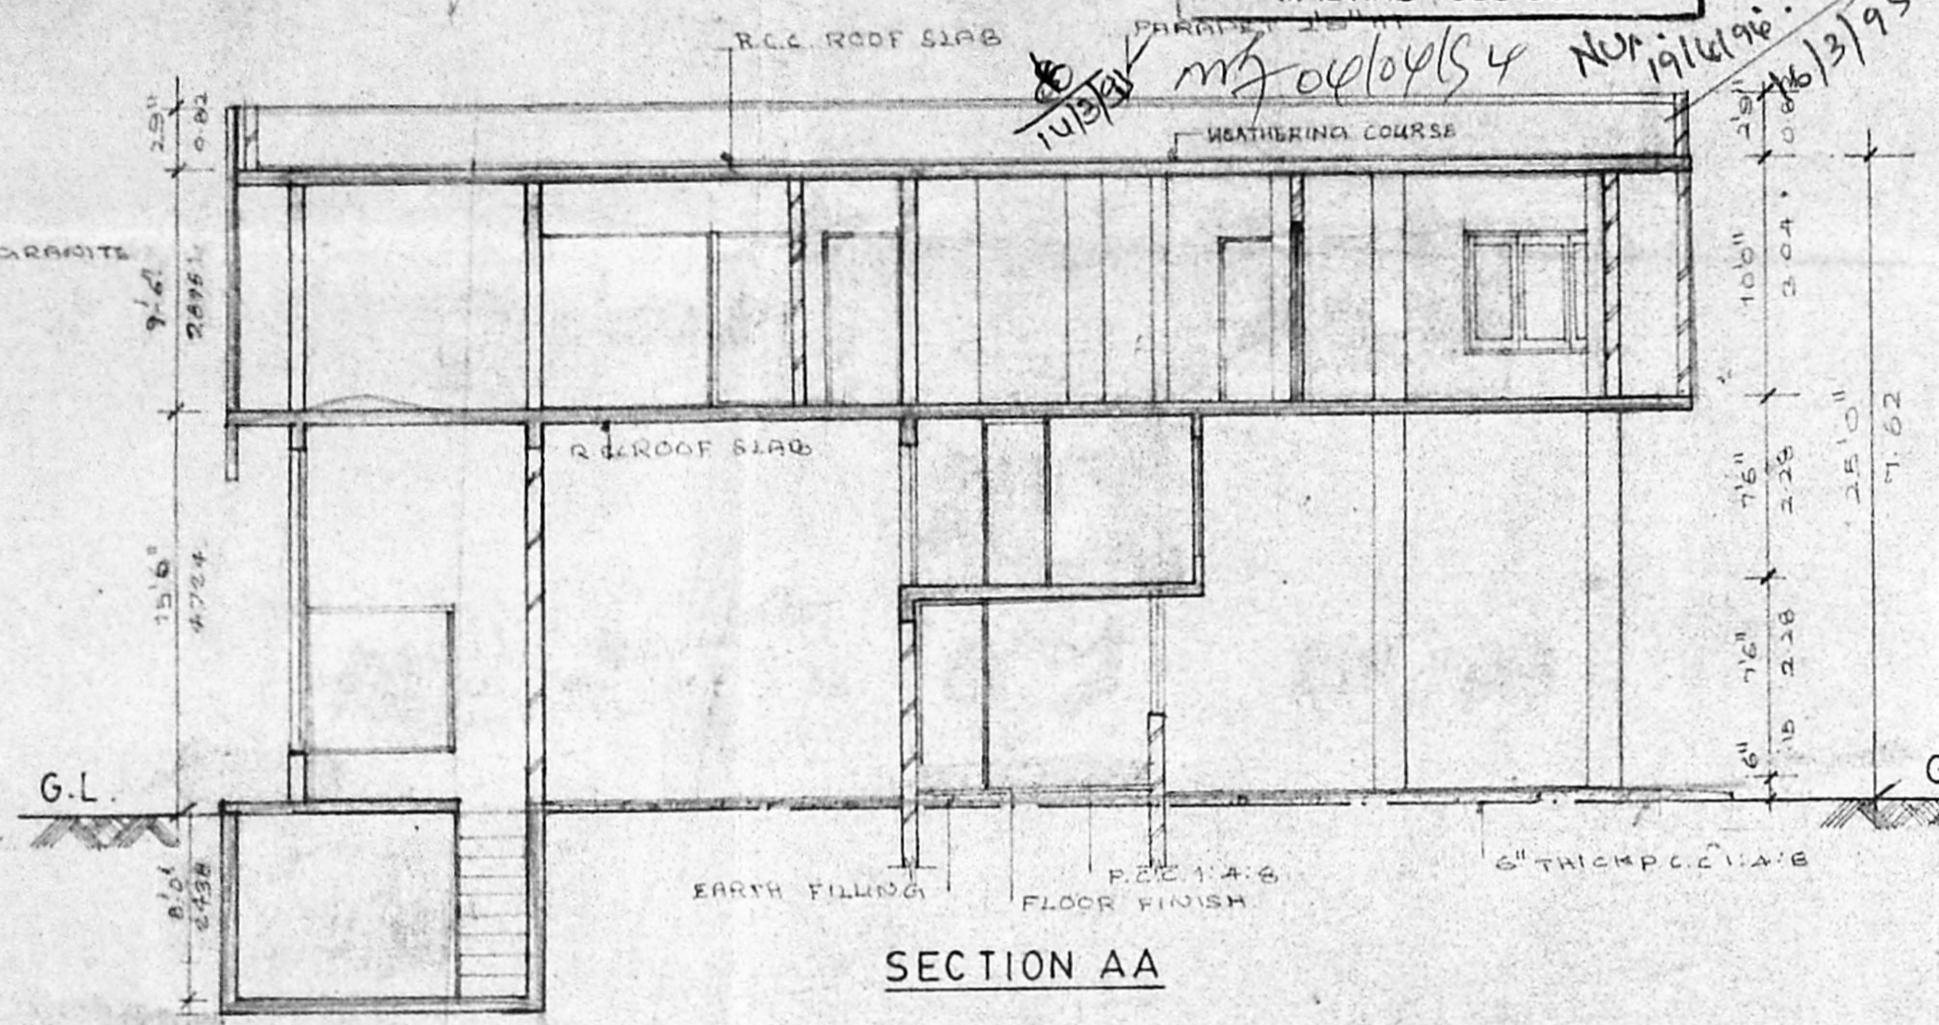


SECTION AA

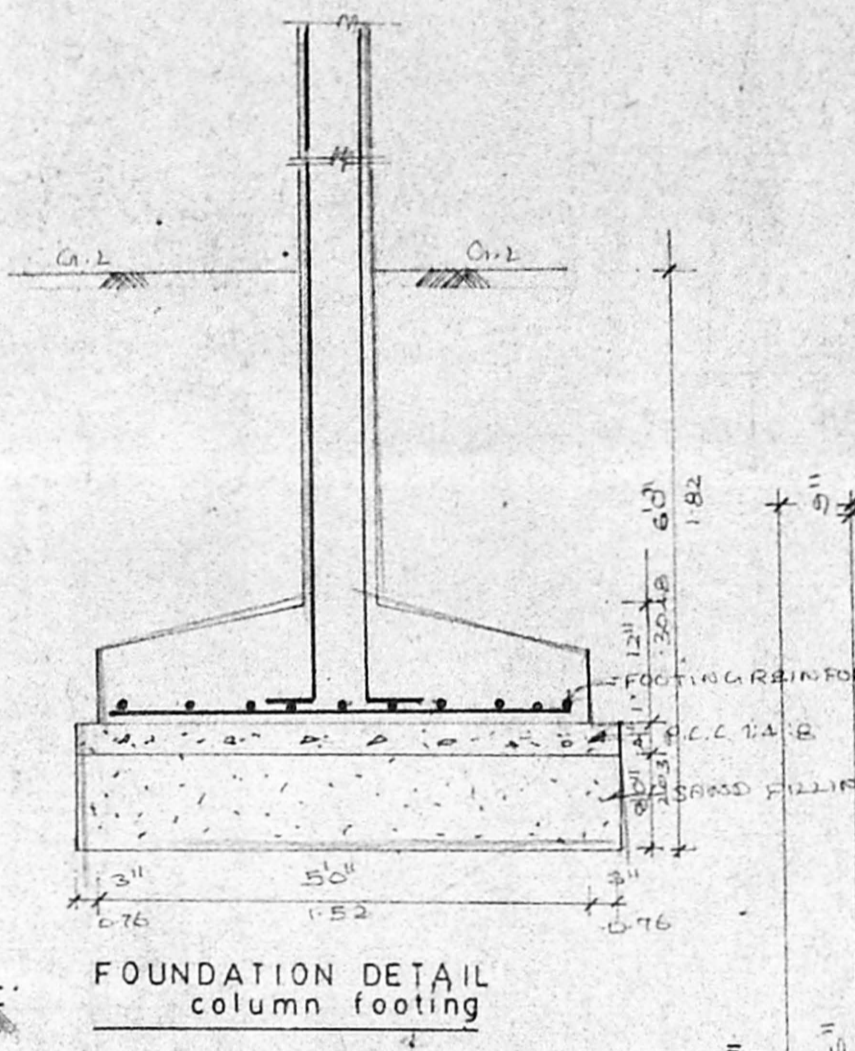

FOUNDATION DETAIL column footing

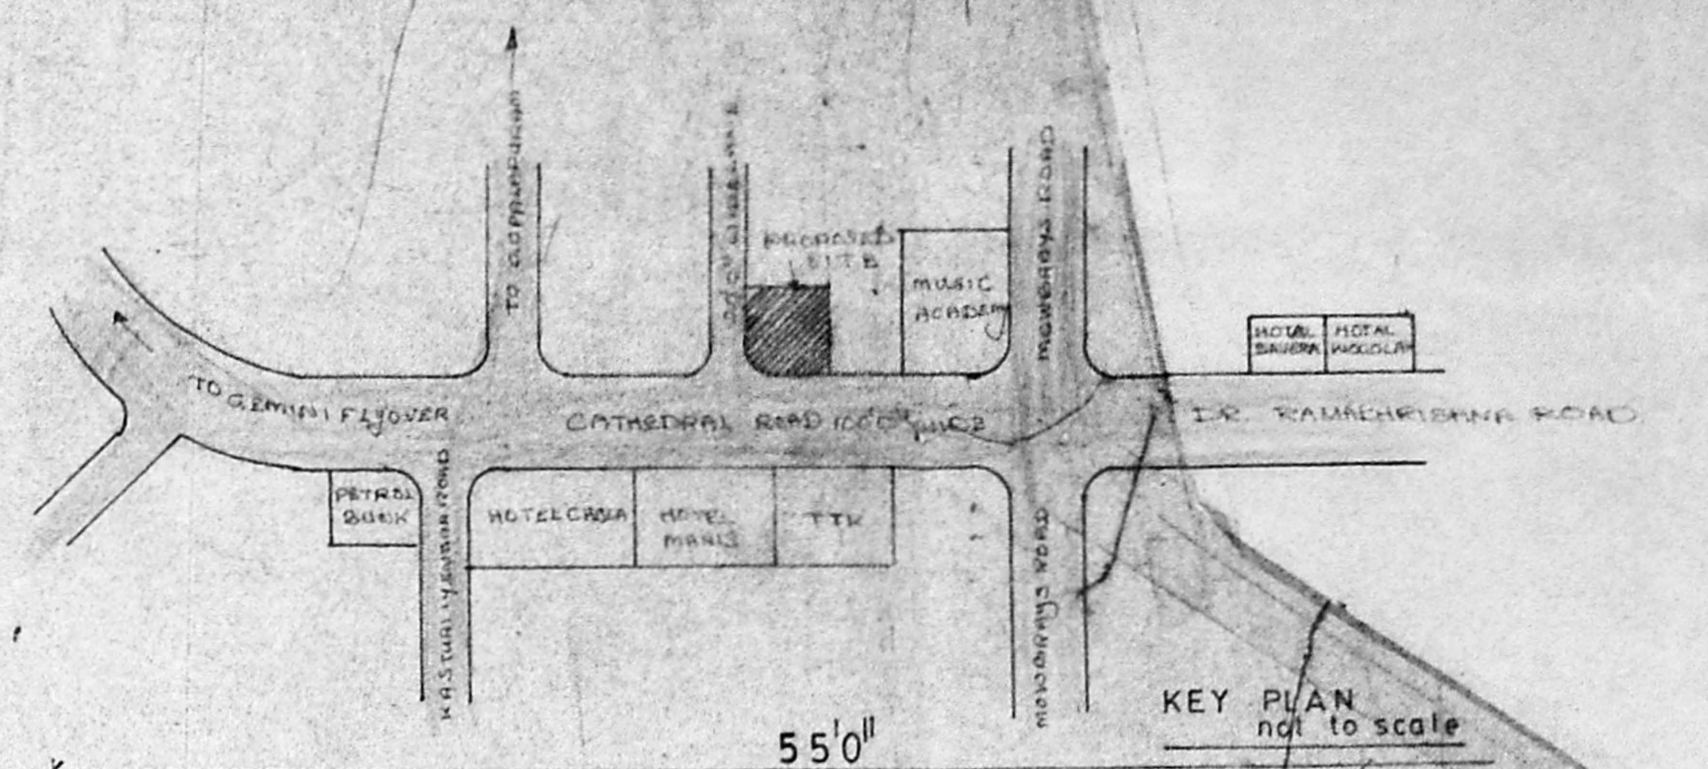


KEY PLAN not to scale

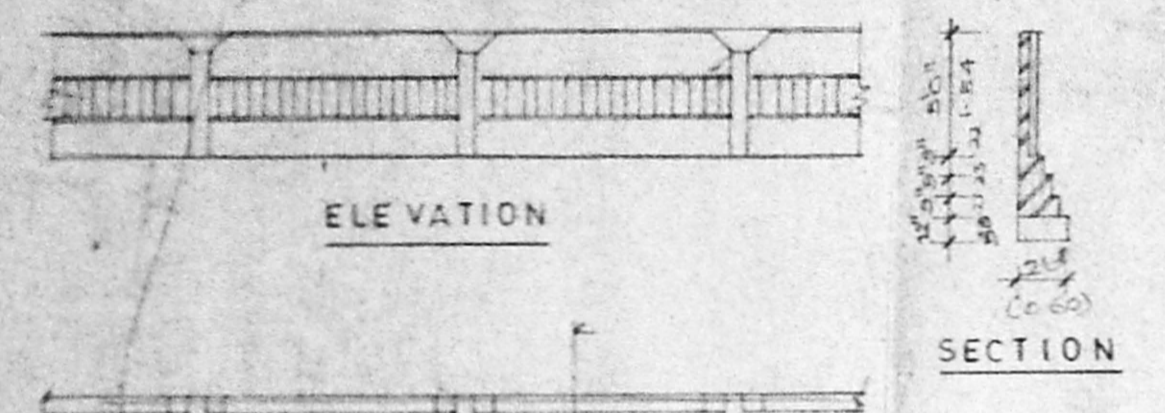


ELEVATION


SECTION

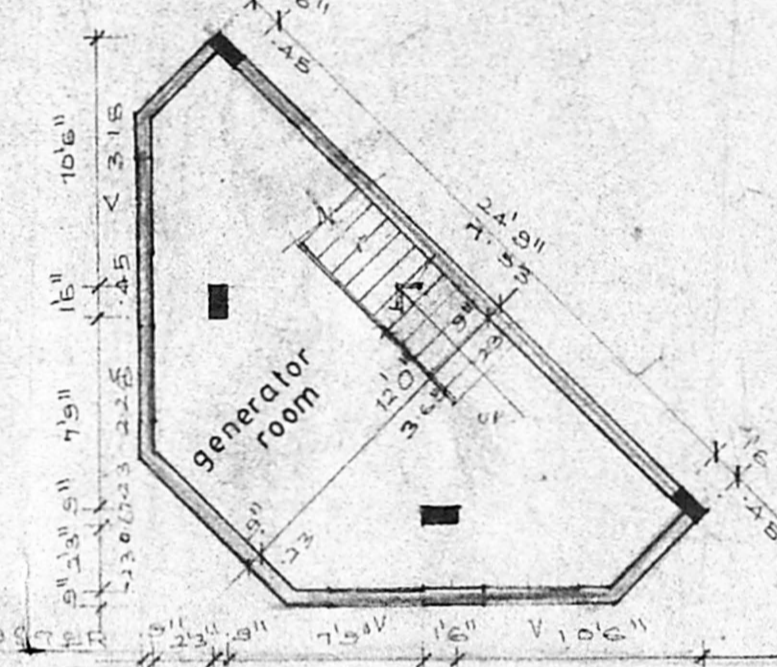


BASEMENT FLOOR PLAN

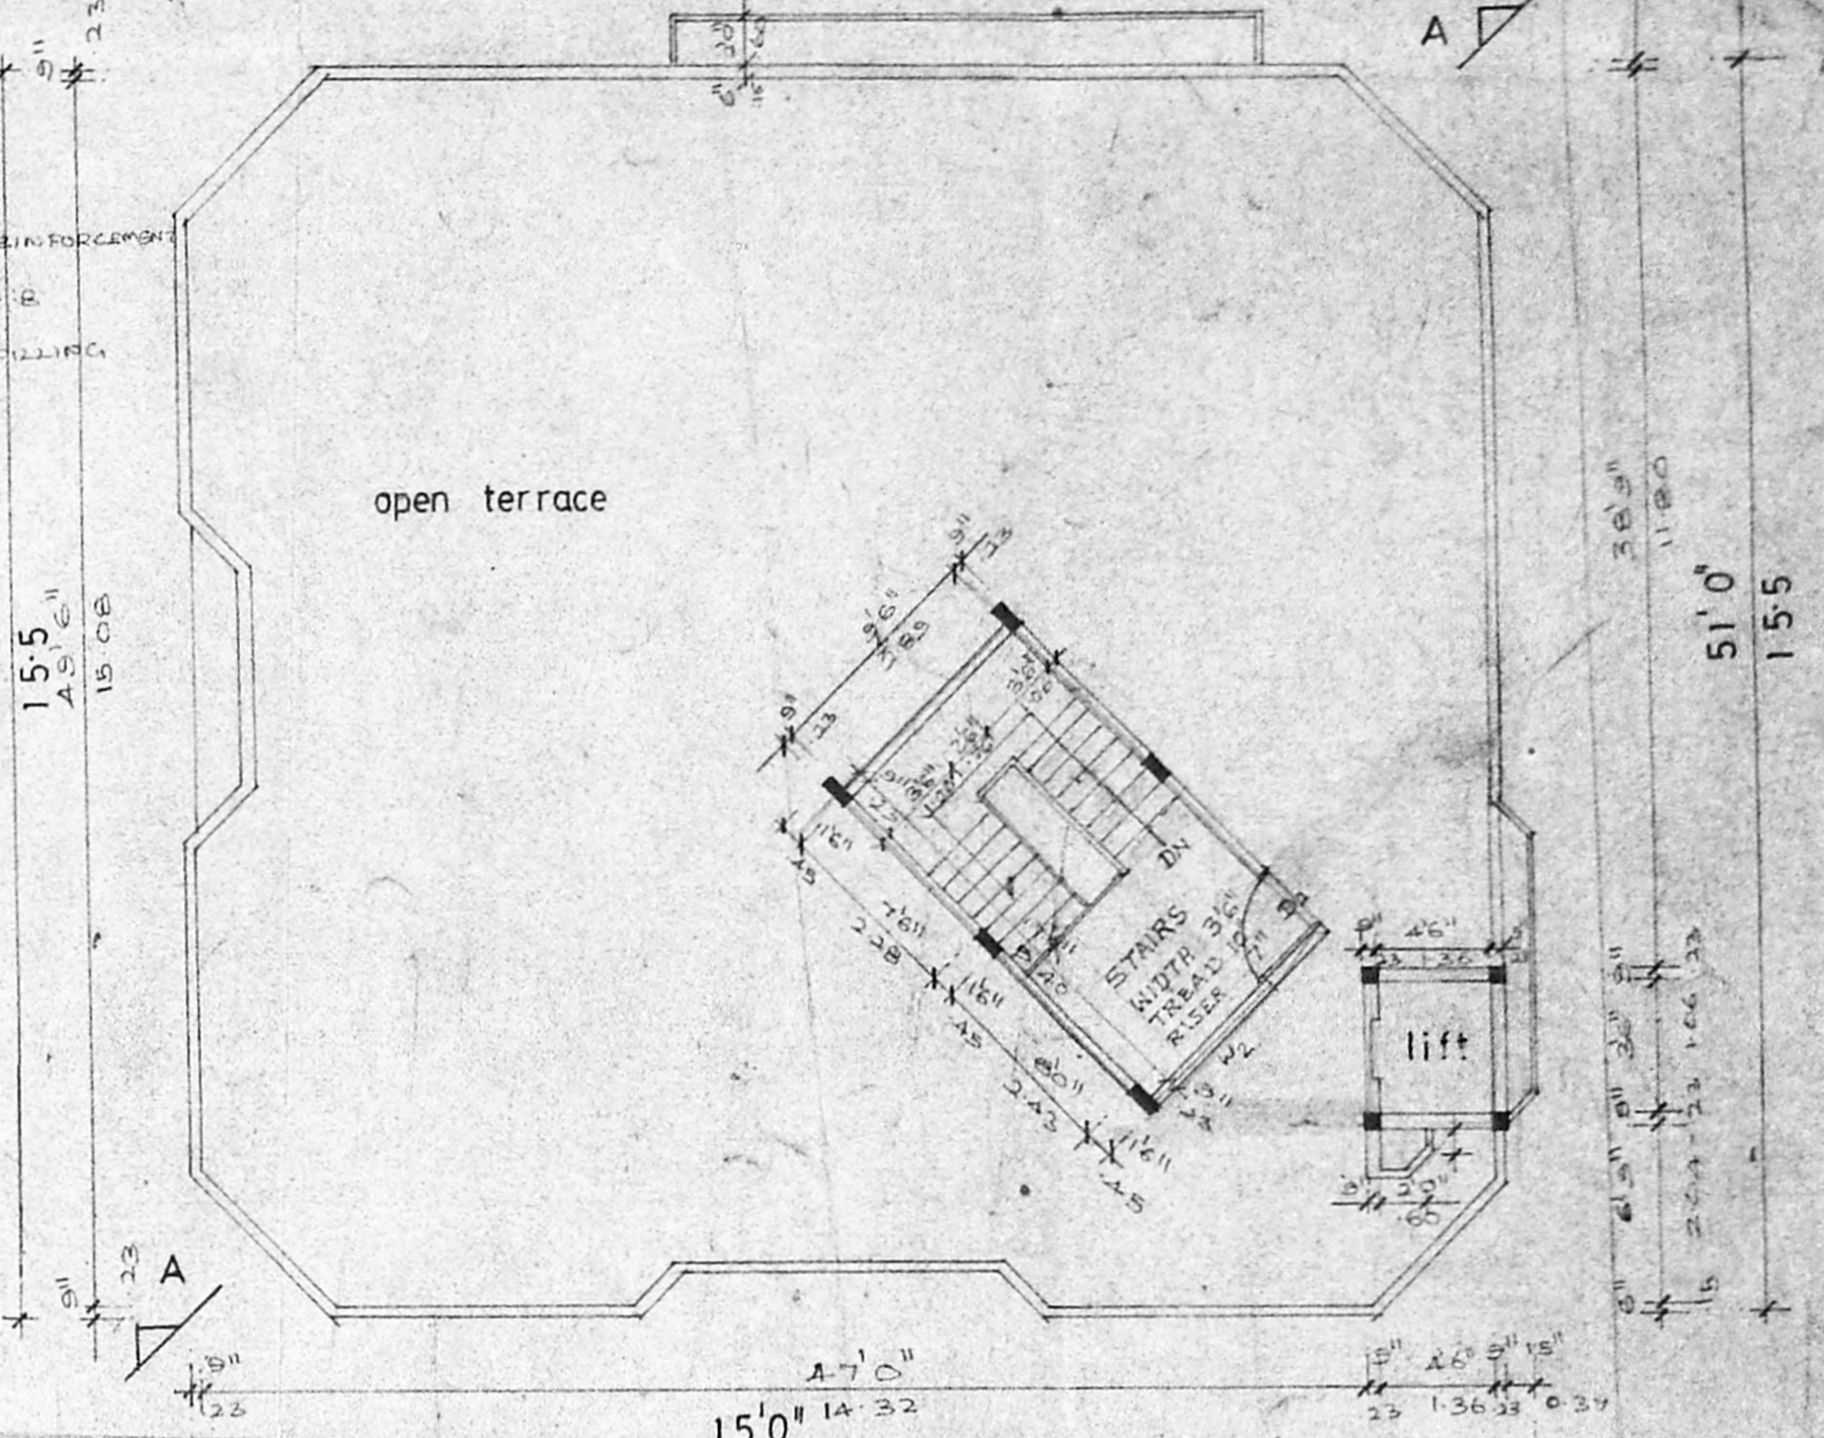


TERRACE FLOOR PLAN

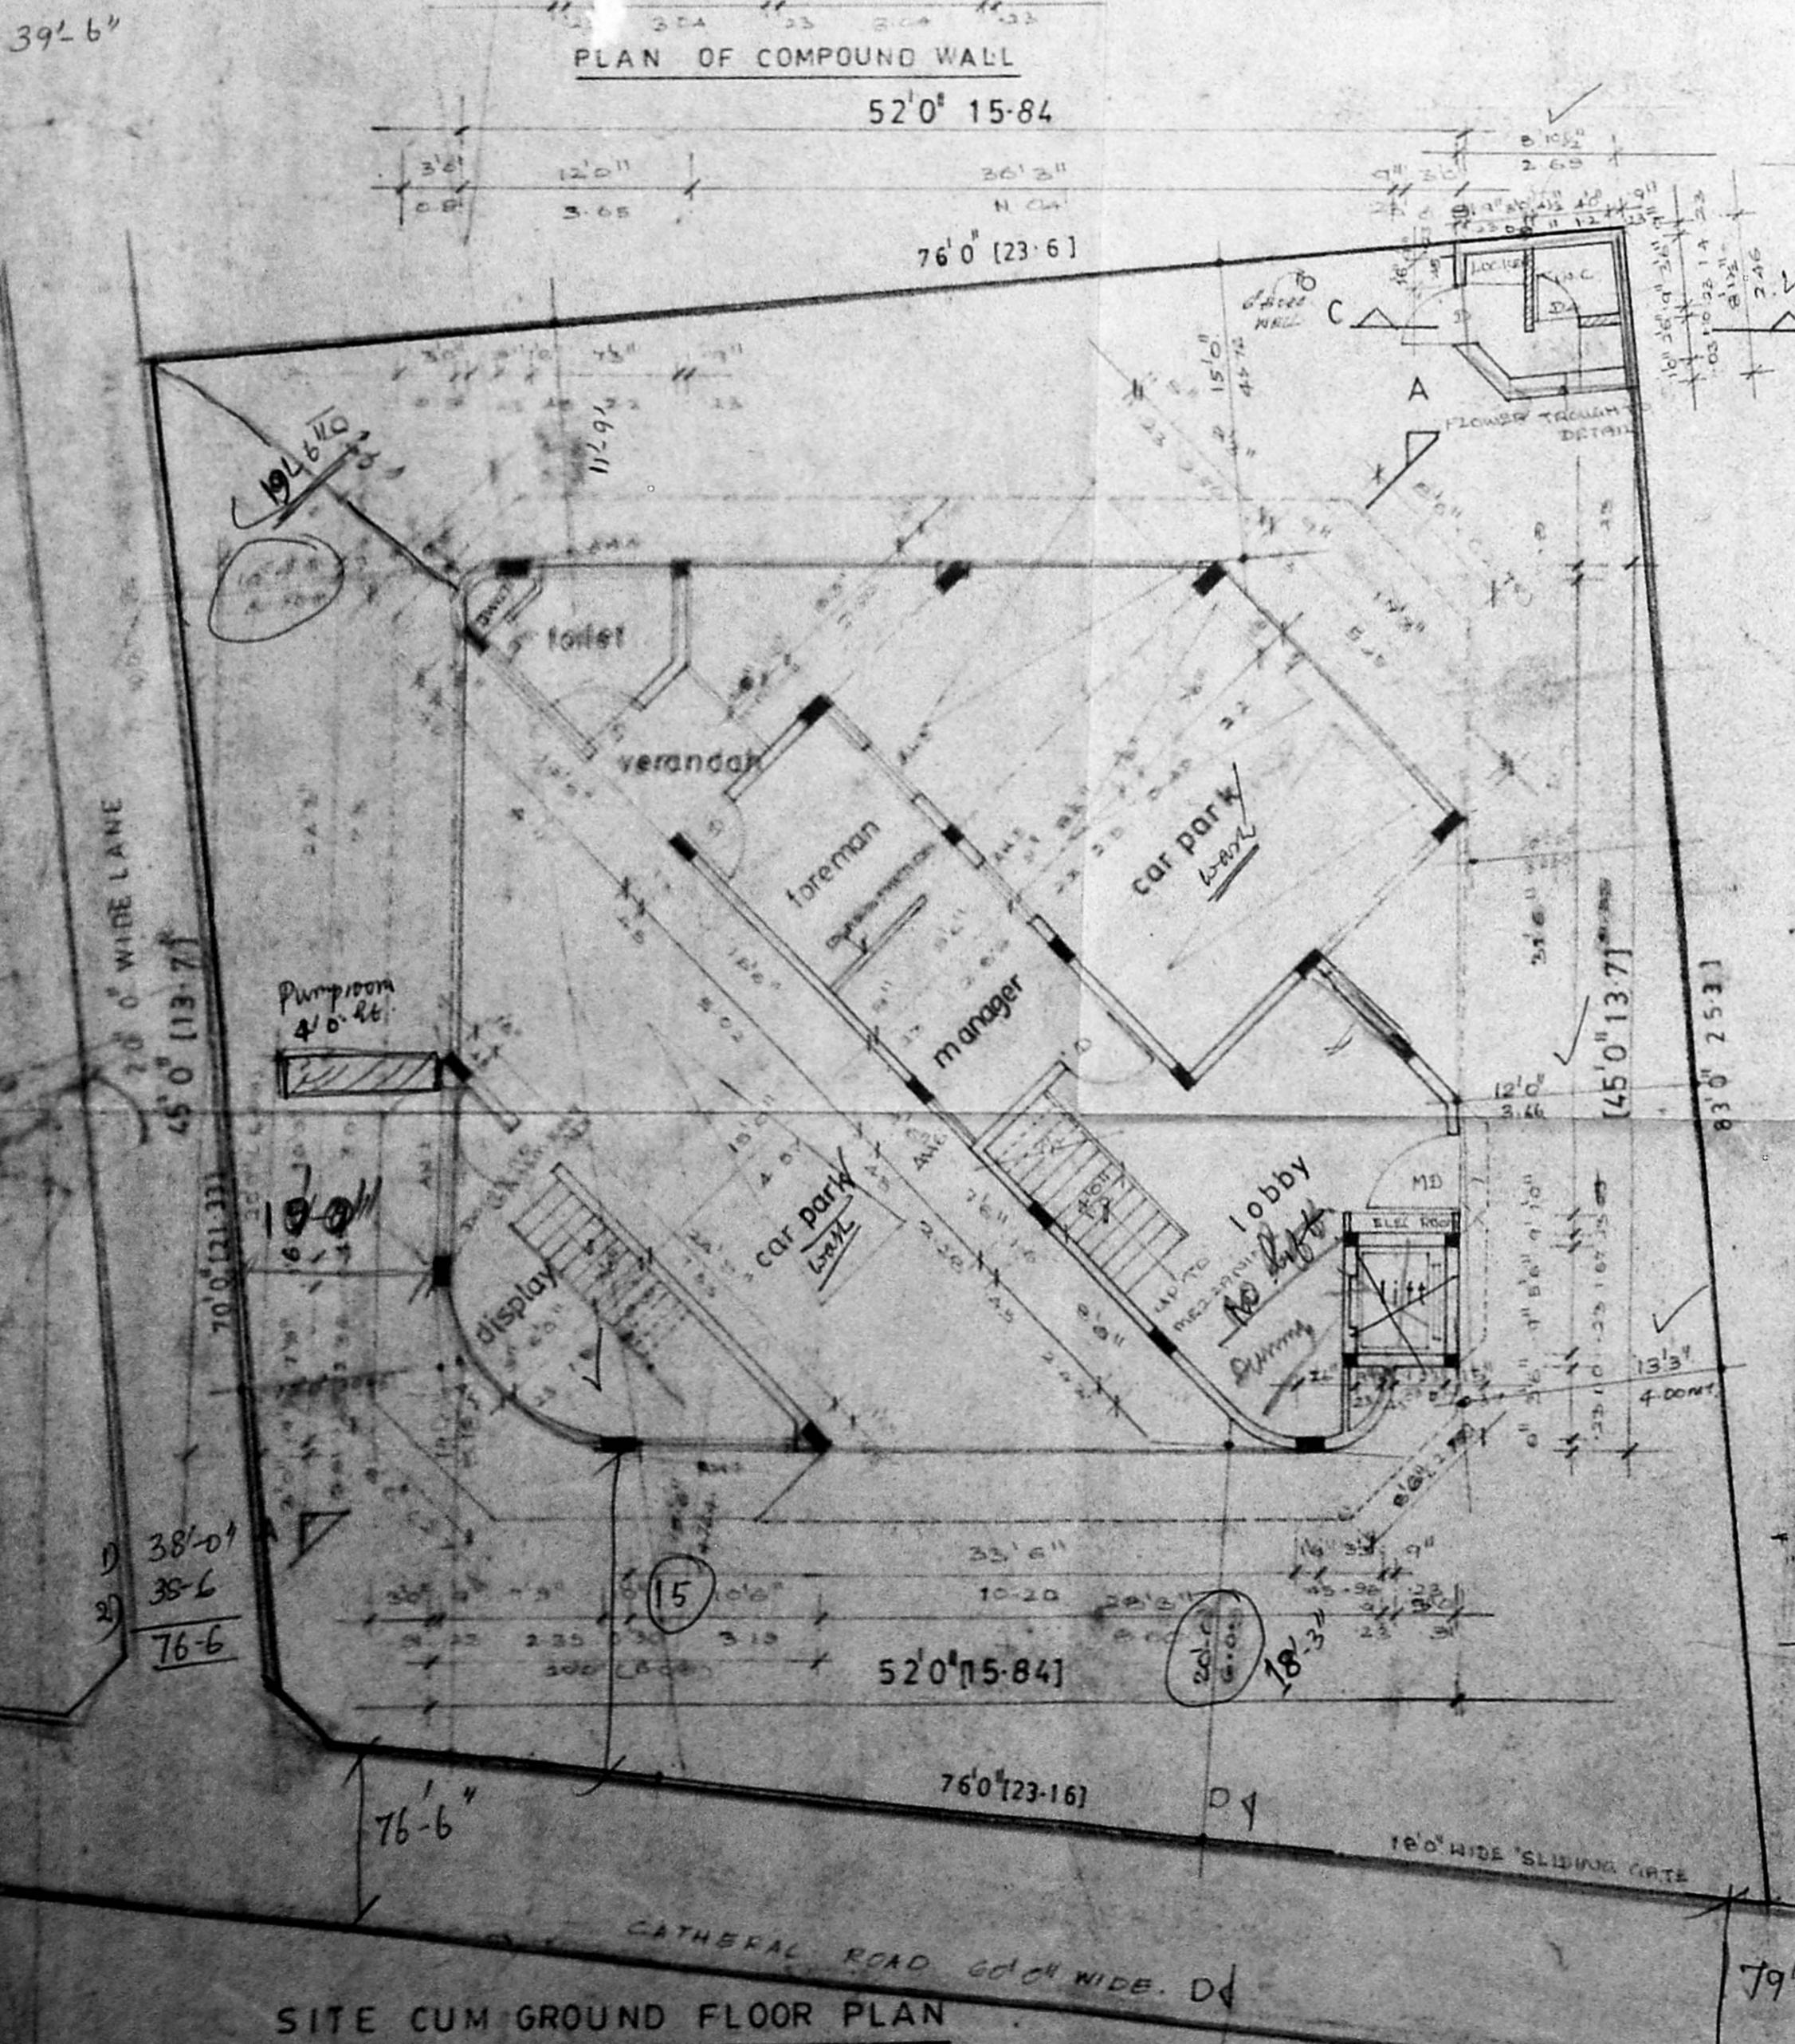

SITE CUM GROUND FLOOR PLAN

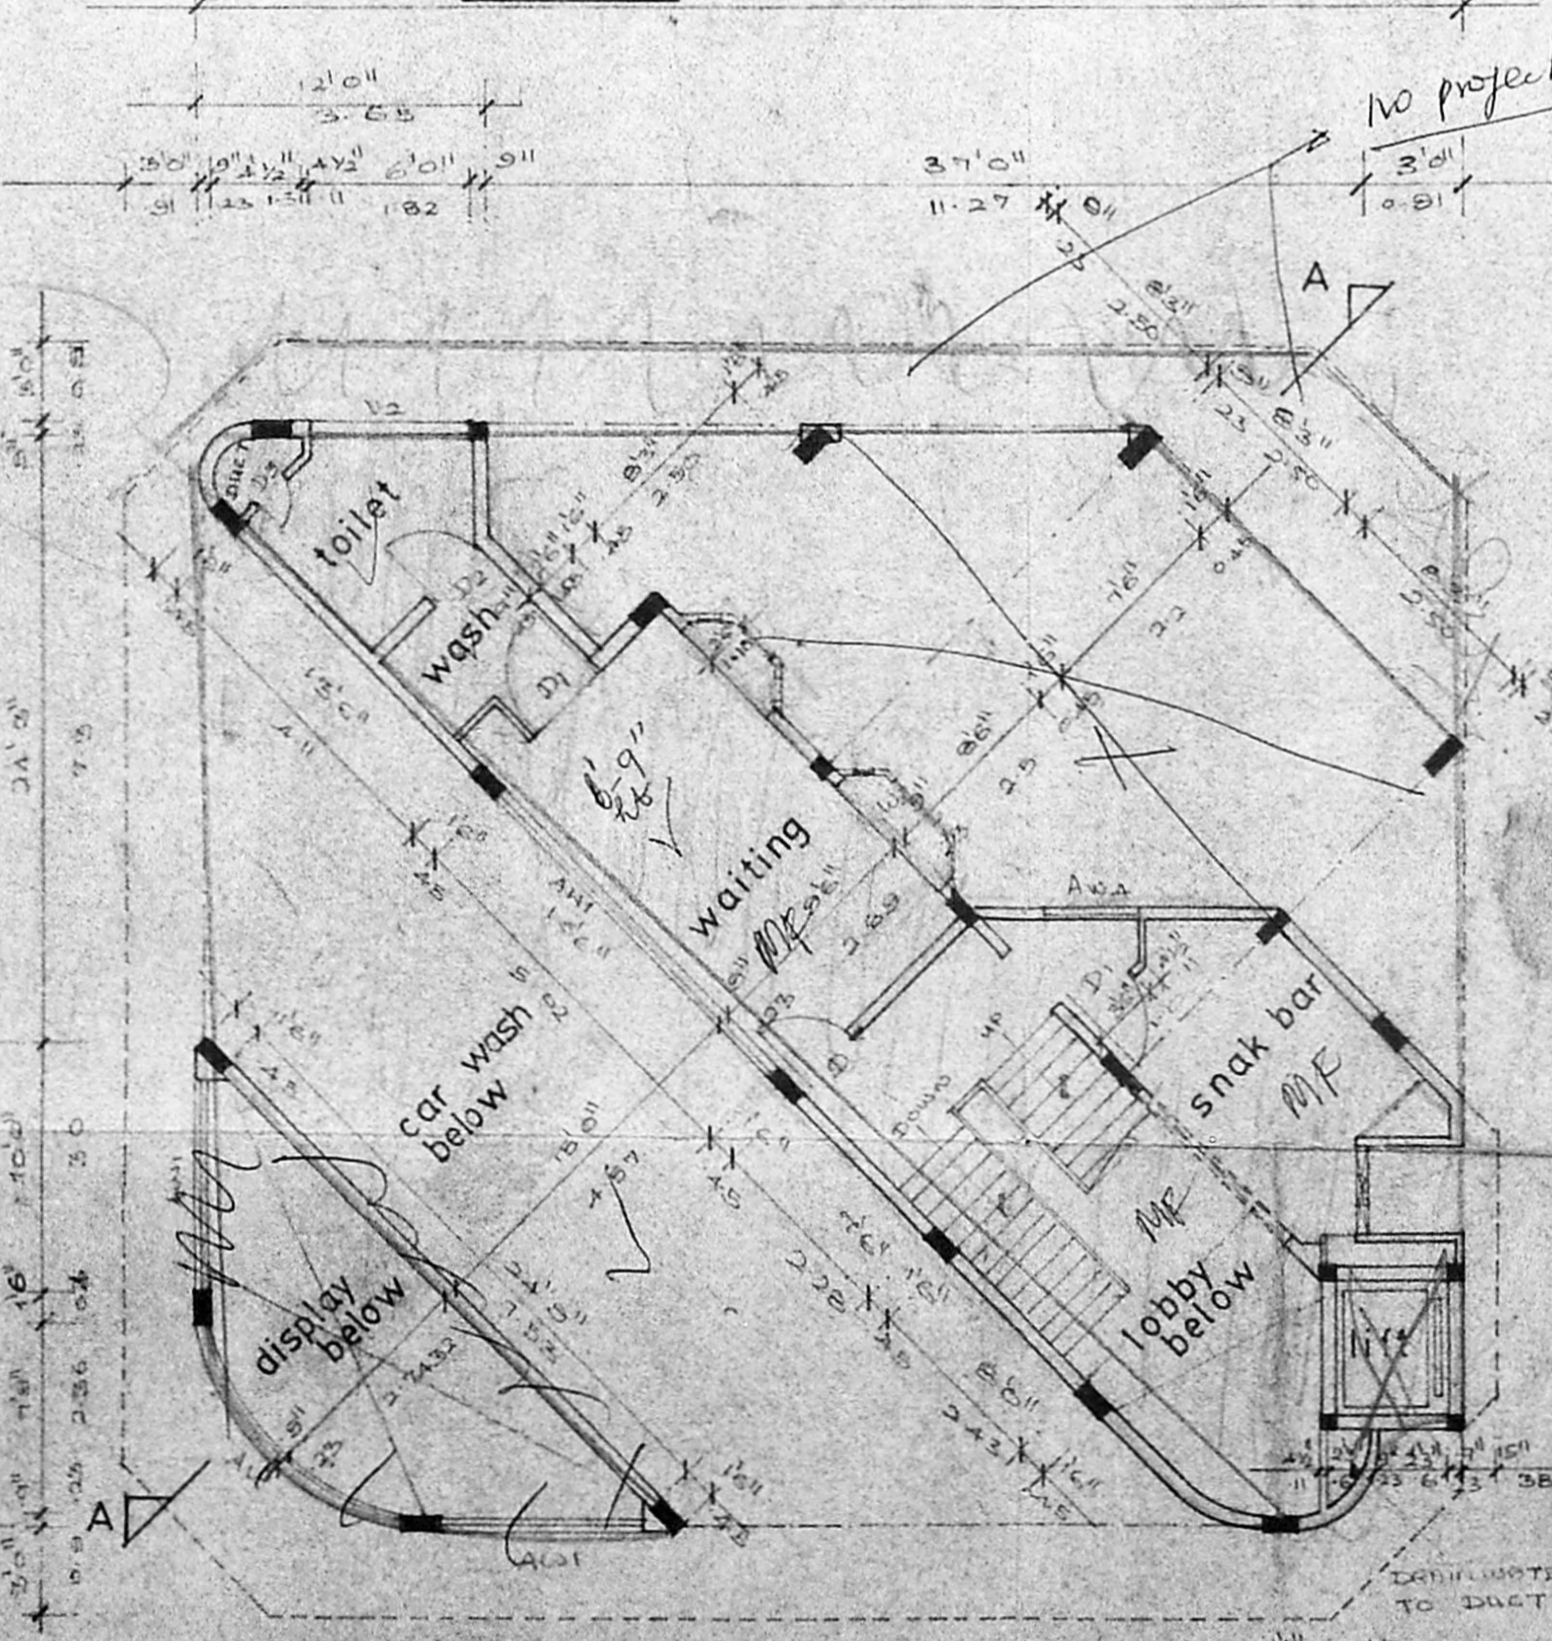

MEZZANINE FLOOR PLAN

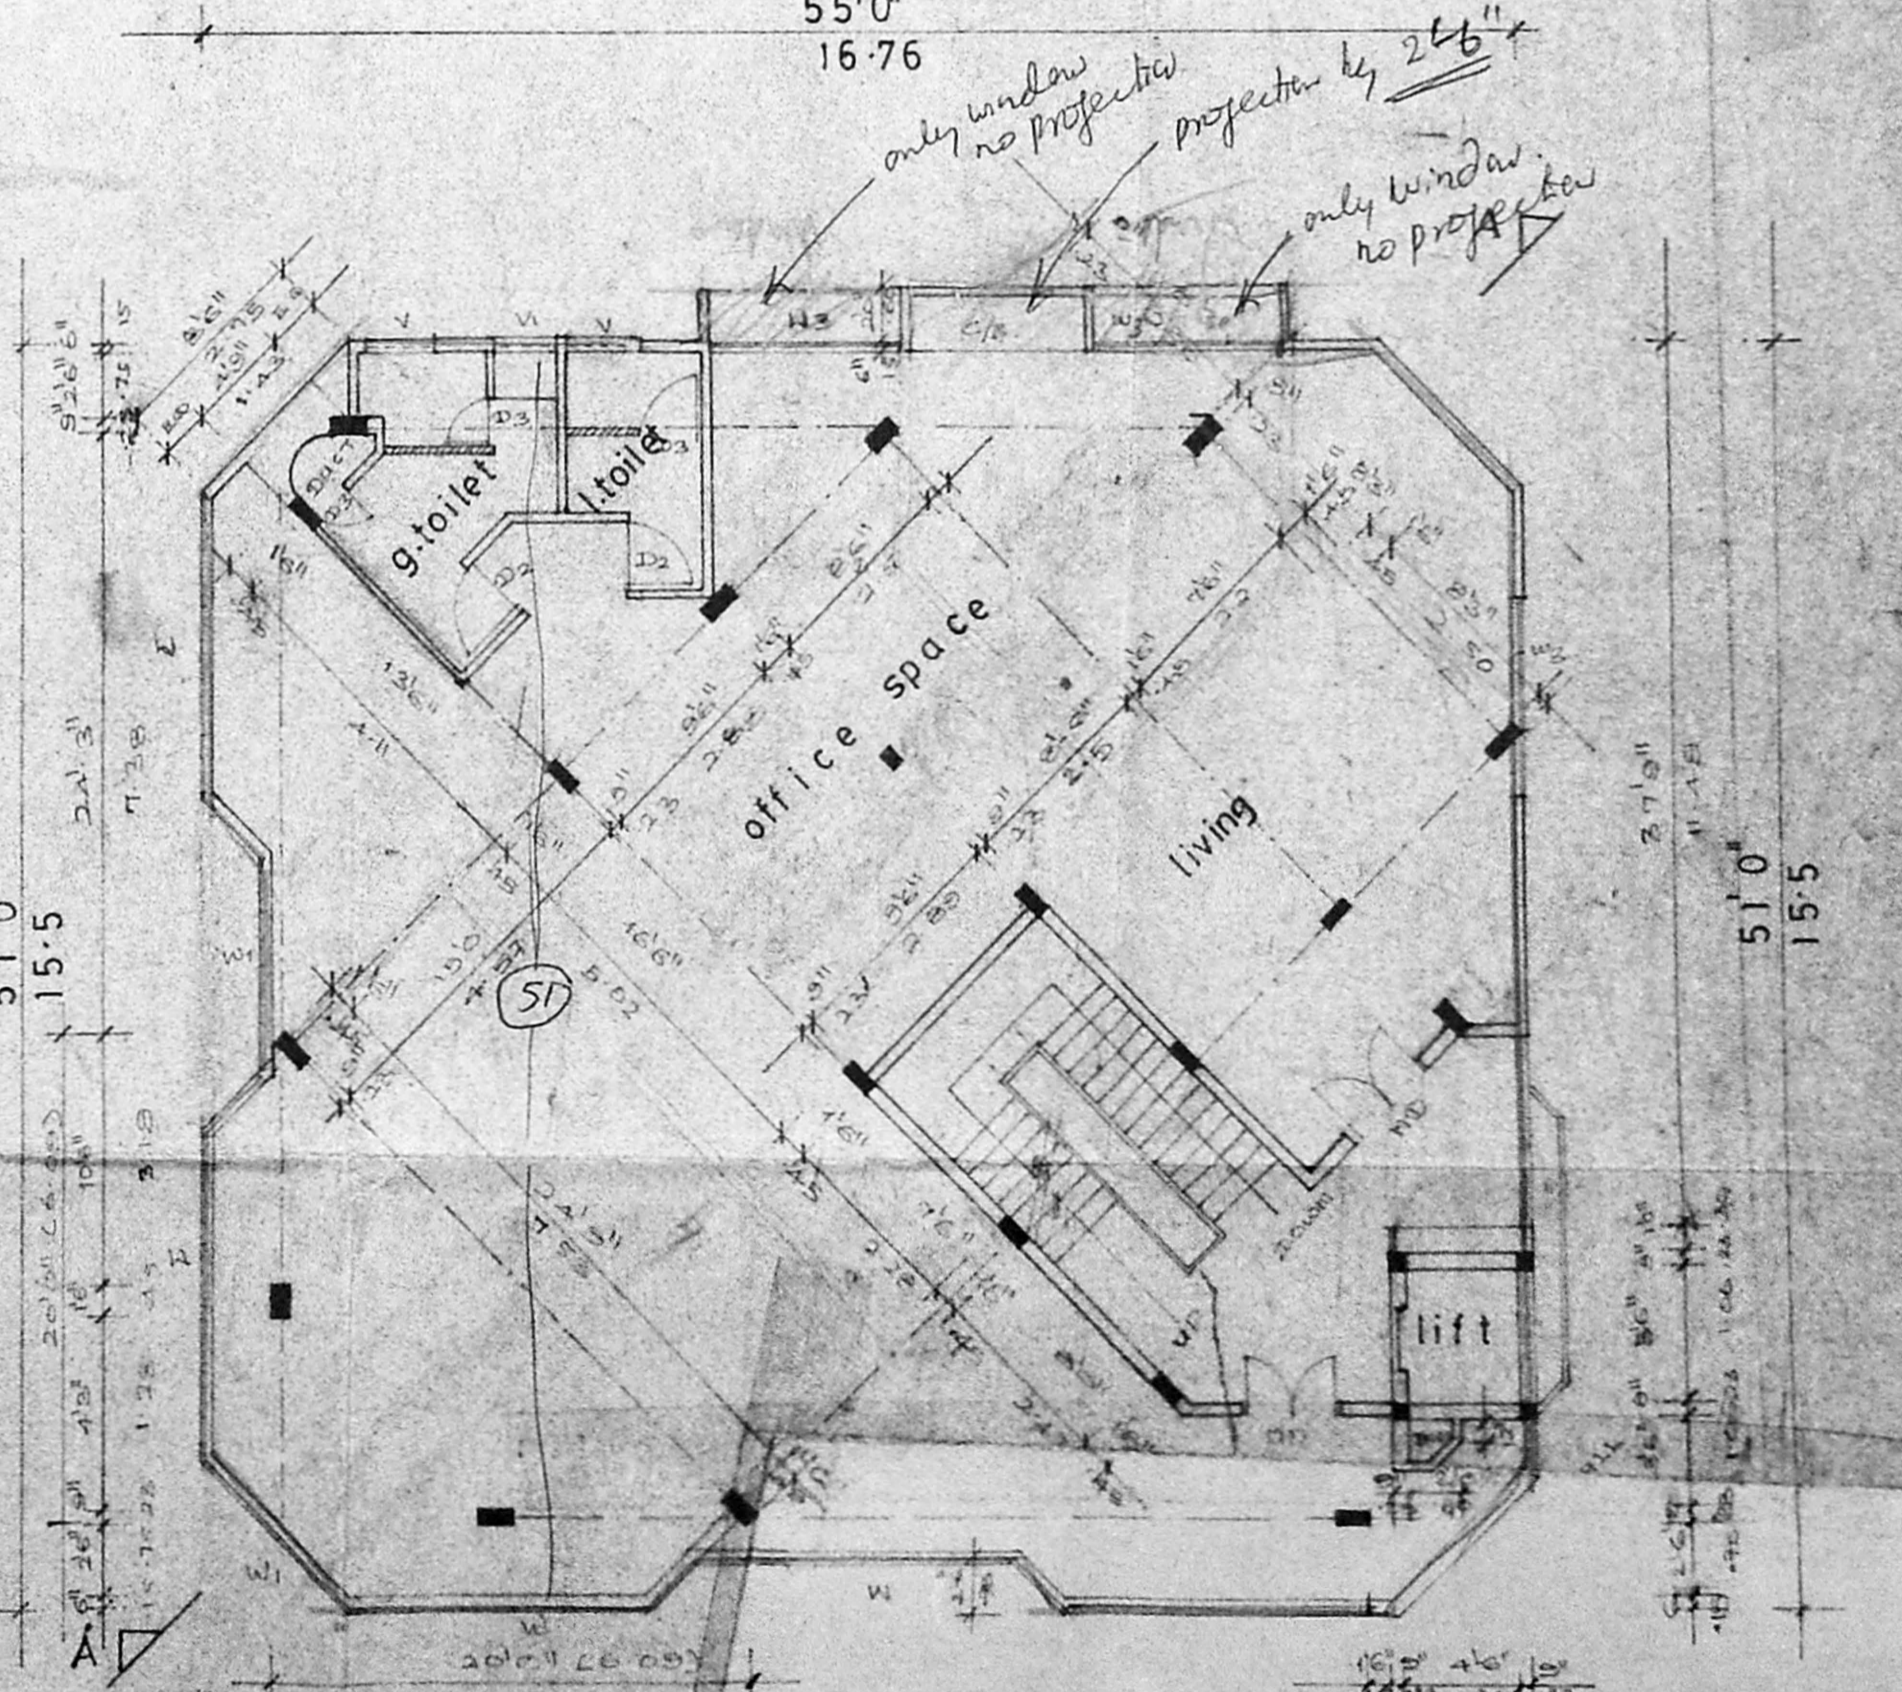

FIRST FLOOR PLAN

SCHEDULE OF JOINERY

Type	size	description
MD	4'0x7'0	T.W. PANELLED MAIN DOOR
AD	3'0x7'0	DO
D	2'5x7'0	T.W. PANELLED DOOR
D1	2'0x7'0	DO
D2	2'5x7'0	DO
D3	2'0x7'0	DO
D4	2'0x7'0	DO
AW	11'0x7'0	ALUMINIUM GLAZED WINDOW
AW1	8'0x7'0	DO
AW2	6'0x7'0	DO
AW3	4'0x7'0	DO
W	10'0x10'0	BACKSIDE EVAPORATIVE COOLING WINDOW
W1	10'0x10'0	DO
W2	8'0x10'0	DO
W3	6'0x10'0	ALUMINIUM GLAZED WINDOW
W4	4'0x10'0	ALUMINIUM GLAZED WINDOW
W5	2'0x10'0	ALUMINIUM GLAZED WINDOW

Inspector's plan
30/6/94

- SPECIFICATION
1. COLUMN FOOTINGS FOUNDATION 10 CM
 2. BRICK WALL 10 COURSE 10 CM
 3. R.C.C. PLANTER BEAMS 210x210 SHARADAR ROOF SLAB 210 x 210 CM
 4. MOSAIC FLOOR 10 CM
 5. PLASTERING OF WALLS CEILING TO BE 10 CM
 6. TWO COATS OF COLOUR OR WHITE WASH
 7. ALL WOODS WORKS ARE IN TEAK WOOD
 8. TWO COATS OF PRIMER ON ALL SURFACES
 9. WEATHERING COURSE 10 CM WITH TWO COATS OF PUTTY FILL LAY TO SLOPE

AREA STATEMENT

AREA	STATEMENT	sq. ft.	sq. m.
PLANT AREA		5814	540.0
GROUND FLOOR		2500	232.0
MEZZANINE FLOOR		2500	232.0
FIRST FLOOR		2500	232.0
TOTAL		13314	1236.0

REVISED SANCTION FOR PROPOSED OFFICE COMPLEX FOR MRF IN DOOR NO 95 NEW AT CATHEDRAL ROAD MYLAPORE MADRAS DIV. NO 104. R5 NO 1216.

colour index

PROPOSED BUILDING	ROAD	BOUNDARY
PROPOSED BUILDING	ROAD	BOUNDARY

OWNERS SIGNATURE

SCALE 1" = 10'

DATE

JOB NO 467

CHECKED

DRAWN S. DELIN

ARCHITECT
 VERGIS OOMMEN
 COUNCIL OF ARCHITECTURE
 C.A. NO. 75/322
 THYAGARAJA COMPLEX
 853, PONNAMALLEE HIGH ROAD
 MADRAS 600 010

For MRF LIMITED
 IK. GEORGE
 EXECUTIVE DIRECTOR
 TECHNICAL & MANUFACTURING