


Elevation - A

Section - X X

Section Z Z

Plan of sump

Column foundation detail (SCALE 1:50)

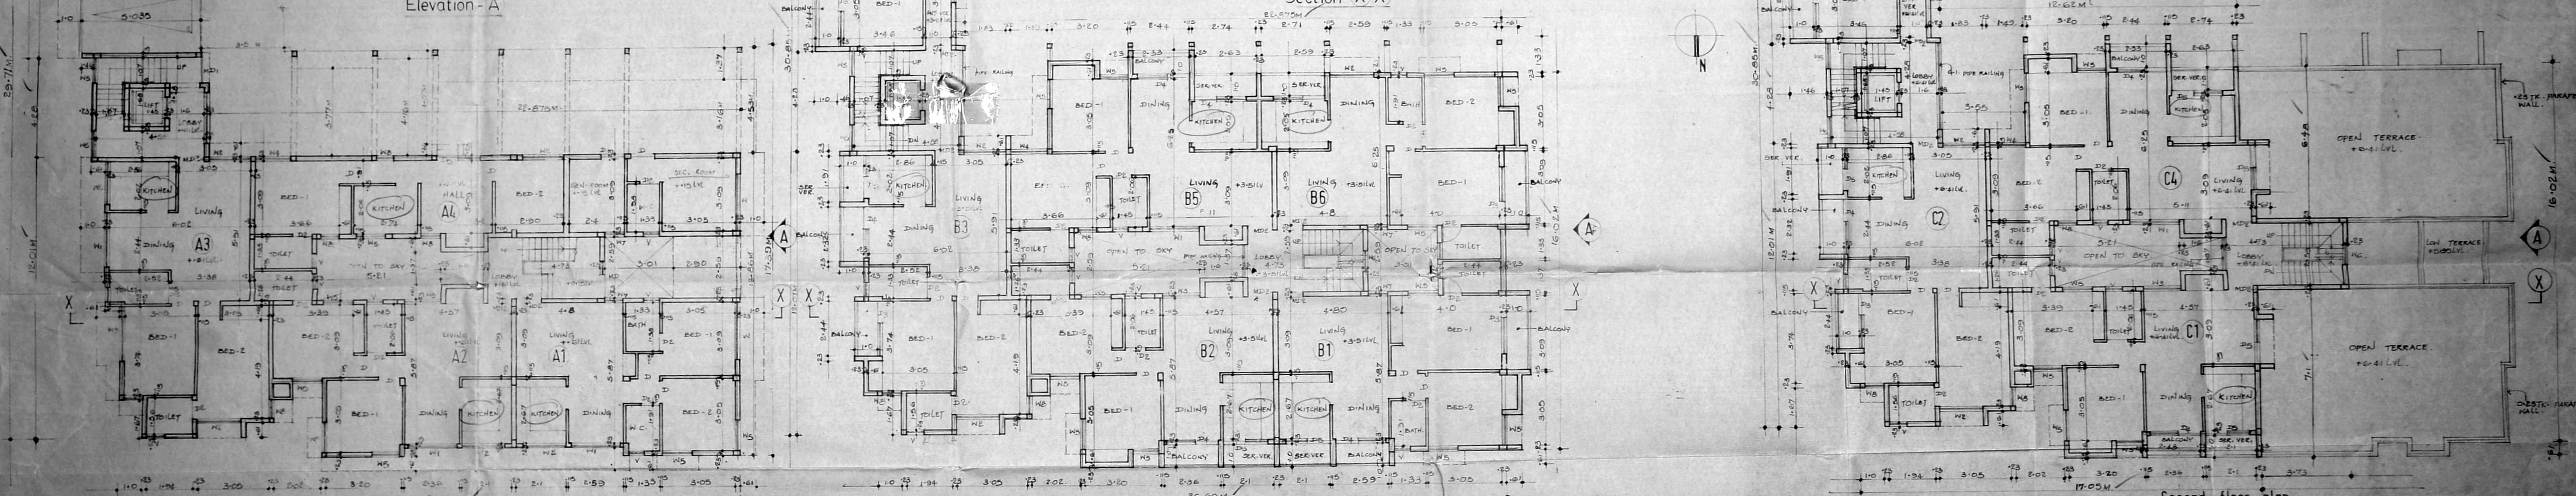

Ground floor plan...

First floor plan

Second floor plan...

PLAN SHOWING THE PROPOSED RESIDENTIAL UNITS IN DOOR NO.2,
JAYARAM CHETTY ROAD, T.S.NO.183/4A1, 183/182 (OLD T.S.NO.183/4A PART) THIRUVANMIYUR
VILLAGE, MADRAS -41, MYLAPORE -TRIPPLICANE TALUK, CORPORATION DIVISION NO.150.

SPECIFICATION.
FOUNDATION BED IN P.C.C 1:5:10 OVER 10 CM SAND FILLING.
BRICK WORK IN CM 1:2:4 USING FIRST CLASS BRICKS.
ALL R.C.C WORK IN MIX 1:2:4 TO REQUIRED THICK.
PLASTERING FOR CEILING IN CM 1:3 10mm TK. PLASTERING FOR
WALLS IN CM 1:5 12mm TK. FLOORING IN P.C.C 1:5:10 15TK.
FLOOR FINISHED WITH MOSAIC TILES. TEAK WOOD DOOR & WINDOWS.

SCHEDULE OF JOINERY			
MD - FN. MAIN DOOR	1-08X2-13	MD - FN. MAIN DOOR	1-07X2-13
MD2 - FN. MAIN DOOR	1-08X2-13	MD2 - FN. MAIN DOOR	1-07X2-13
D - FN. DOOR	1-07X2-13	D - FN. DOOR	1-07X2-13
D2 - FN. DOOR	1-07X2-13	D2 - FN. DOOR	1-07X2-13
W - FN. WINDOW	1-07X1-22	W - FN. WINDOW	1-07X1-22
W2 - FN. WINDOW	1-07X1-22	W2 - FN. WINDOW	1-07X1-22
W3 - FN. WINDOW	1-07X1-22	W3 - FN. WINDOW	1-07X1-22
W4 - FN. WINDOW	1-07X1-22	W4 - FN. WINDOW	1-07X1-22
W5 - FN. WINDOW	1-07X1-22	W5 - FN. WINDOW	1-07X1-22
W6 - FN. WINDOW	1-07X1-22	W6 - FN. WINDOW	1-07X1-22
W7 - FN. WINDOW	1-07X1-22	W7 - FN. WINDOW	1-07X1-22
W8 - FN. WINDOW	1-07X1-22	W8 - FN. WINDOW	1-07X1-22
W9 - FN. WINDOW	1-07X1-22	W9 - FN. WINDOW	1-07X1-22
V - FN. VENTILATOR	0-61X0-61	V - FN. VENTILATOR	0-61X0-61

COLOUR INDEX.
PROPOSED SHOWN THUS - [shaded box]
ROAD SHOWN THUS - [unshaded box]
BOUNDARY SHOWN THUS - [dashed line]
NOTE: ALL DIMENSIONS ARE IN METRE.
SCALE = 1:100.

OWNER: Sargan Pelta
N. P. Balachander
N. BALACHANDER
ARCHITECT
LICENSEE NO. RA 182
CA/86/KOBI
LICENSED SURVEYOR:-

