



FRONT ELEVATION.

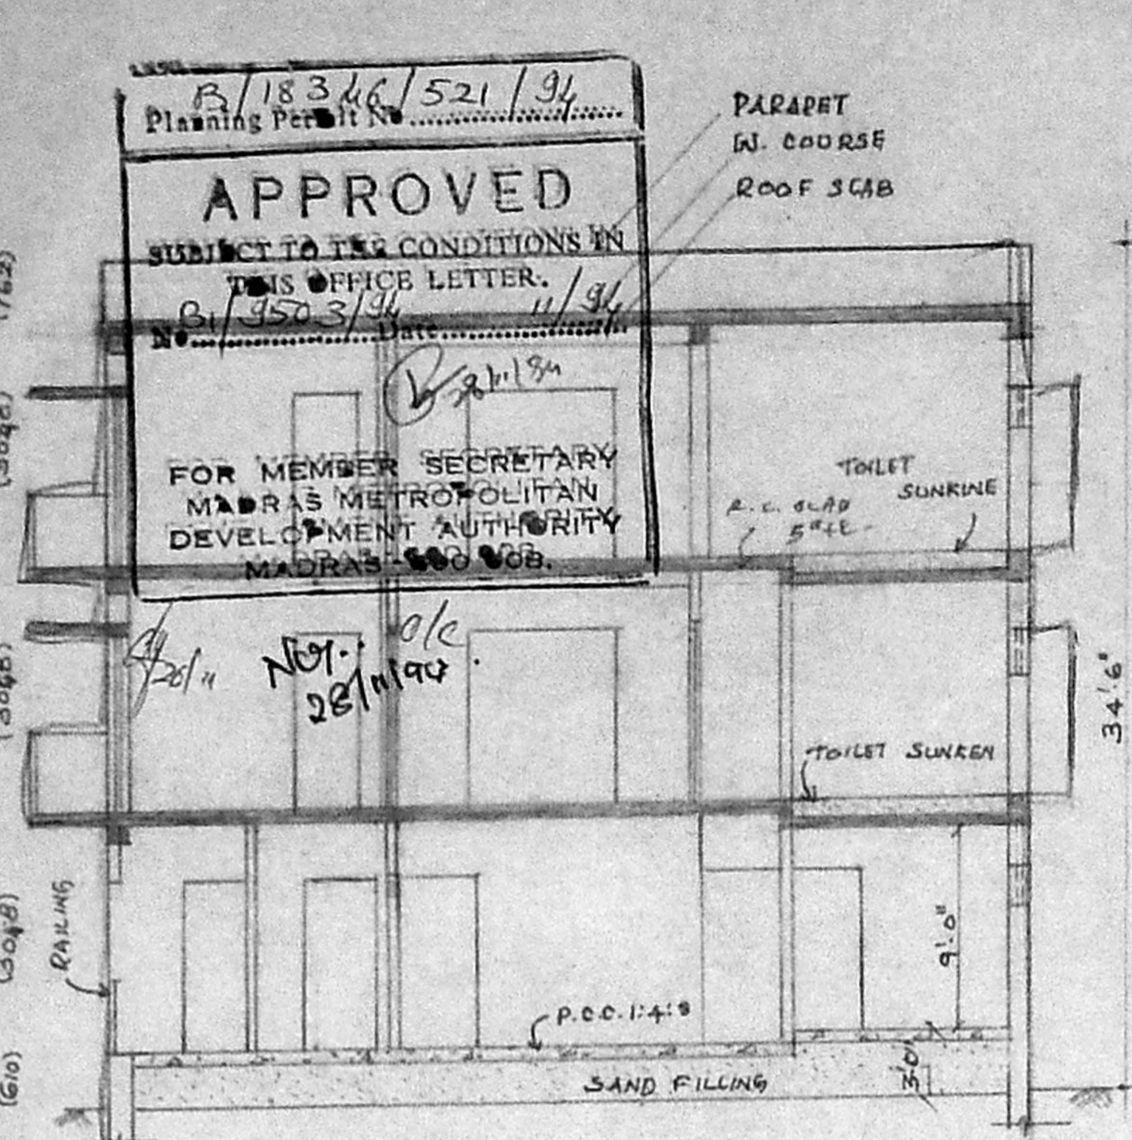

SECTION ON 'AB'


SITE PLAN (SCALE 1"=32'0")

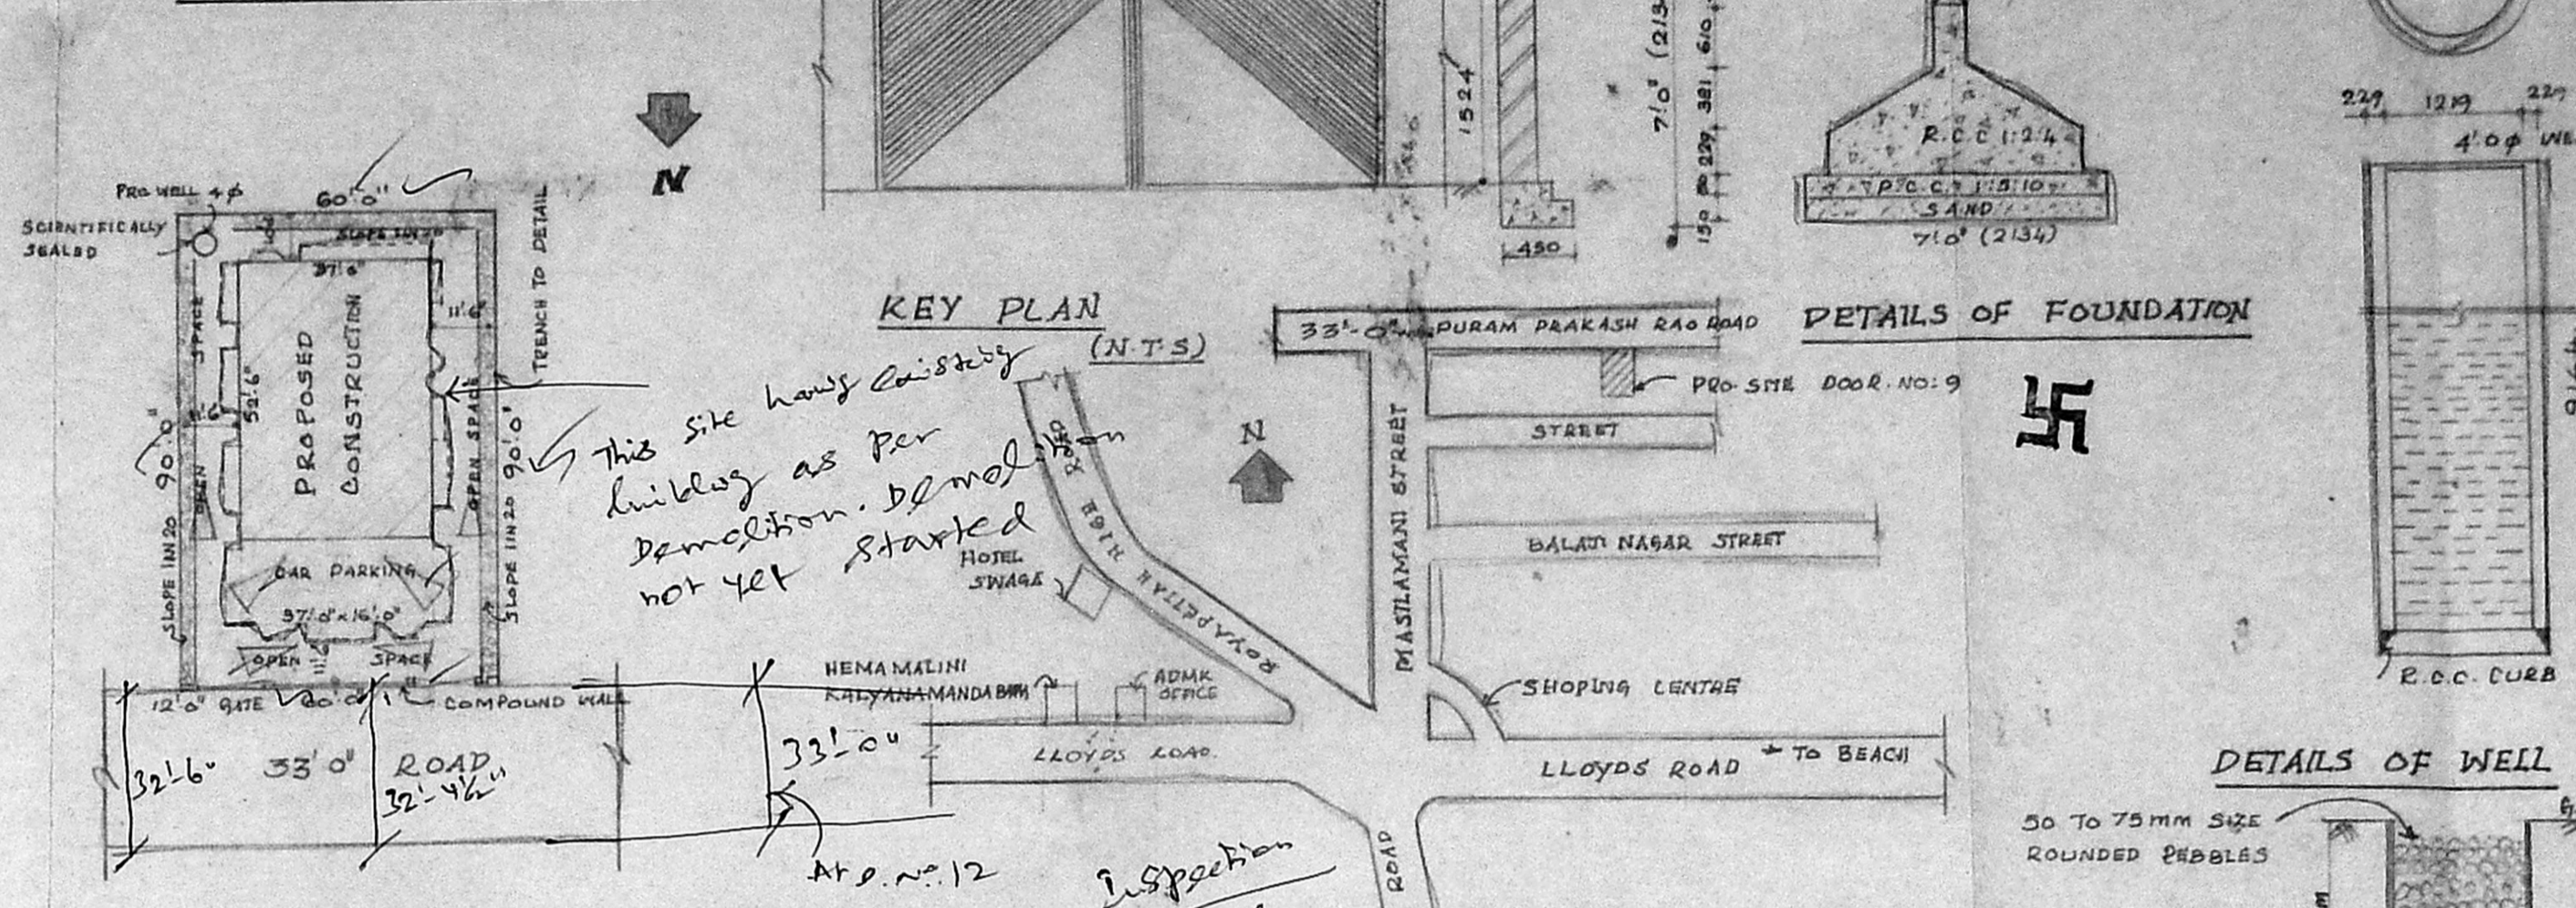

KEY PLAN (N.T.S)

This site has already been building as per demolition. Demolition started not yet.

DETAILS OF GATE

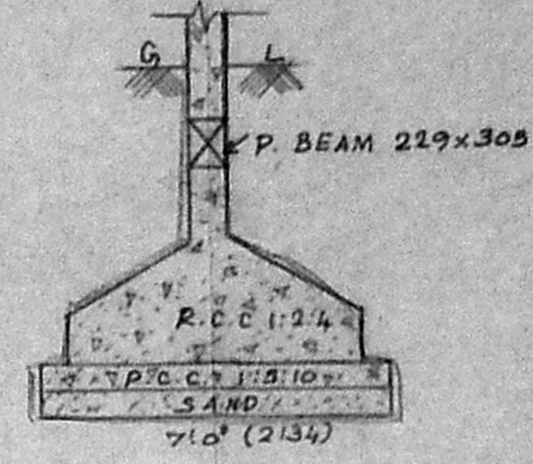

DETAILS OF FOUNDATION

DETAILS OF WELL

DETAILS OF TRENCH


PROPOSED BUILDING AT DOOR NO: 147/7, NEW NO: 9, PURAM PRAKASH ROAD BALAJINAGAR ROYAPETTAH, MADRAS 74, G.S. NO: 3082, R.S. NO: 629/63, BLOCK NO: II MYLAPORE DIVISION B.19502194 C.A. NO R.1059/5556 COR. NO: 10: 1/16 FOR. Mr. S. SUNDARARAJAN A. No. 13.F.

SPECIFICATIONS


- FOUNDATIONS : R.C.C. 1:2:4 FOOTINGS OVER P.C.C. 1:4:8 AND SAND.
- FLOORING : MOSAIC TILE FLOORING OVER P.C.C. 1:4:8 SAND
- S. STRUCTURE : BK. MASONRY WITH C.M.1:3
- PLASTERING : PLASTERING WITH C.M. 1:4
- ROOFING : R.C.C. 1:2:4 ROOF SLAB
- W. COURSE : 1 LAYERS OF PRESSED TILES OVER RT JELLY WITH C.M. 1:4
- JOINERY : JOINERY WITH BEST INDIAN TEAK WOOD

JOINERY


M.D. - MAIN DOOR	-	1067 x 2134
D. - DOOR	-	914 x 2134
D. - DOOR	-	762 x 2134
F.D. - FRENCH DOOR	-	1830 x 2134
S.W. - SLIDING WINDOW	-	2440 x 1524
F.G. - FRENCH GLAZED WINDOW	-	2440 x 1524
F.G. - Do - (B.W.)	-	1830 x 1524
F.G.2 - Do -	-	1220 x 1524
V. - Do -	-	914 x 612
C.B. - CUP-BEARD	-	2440 x 2058
B.W. - BAY-WINDOW	-	1520 x 1524

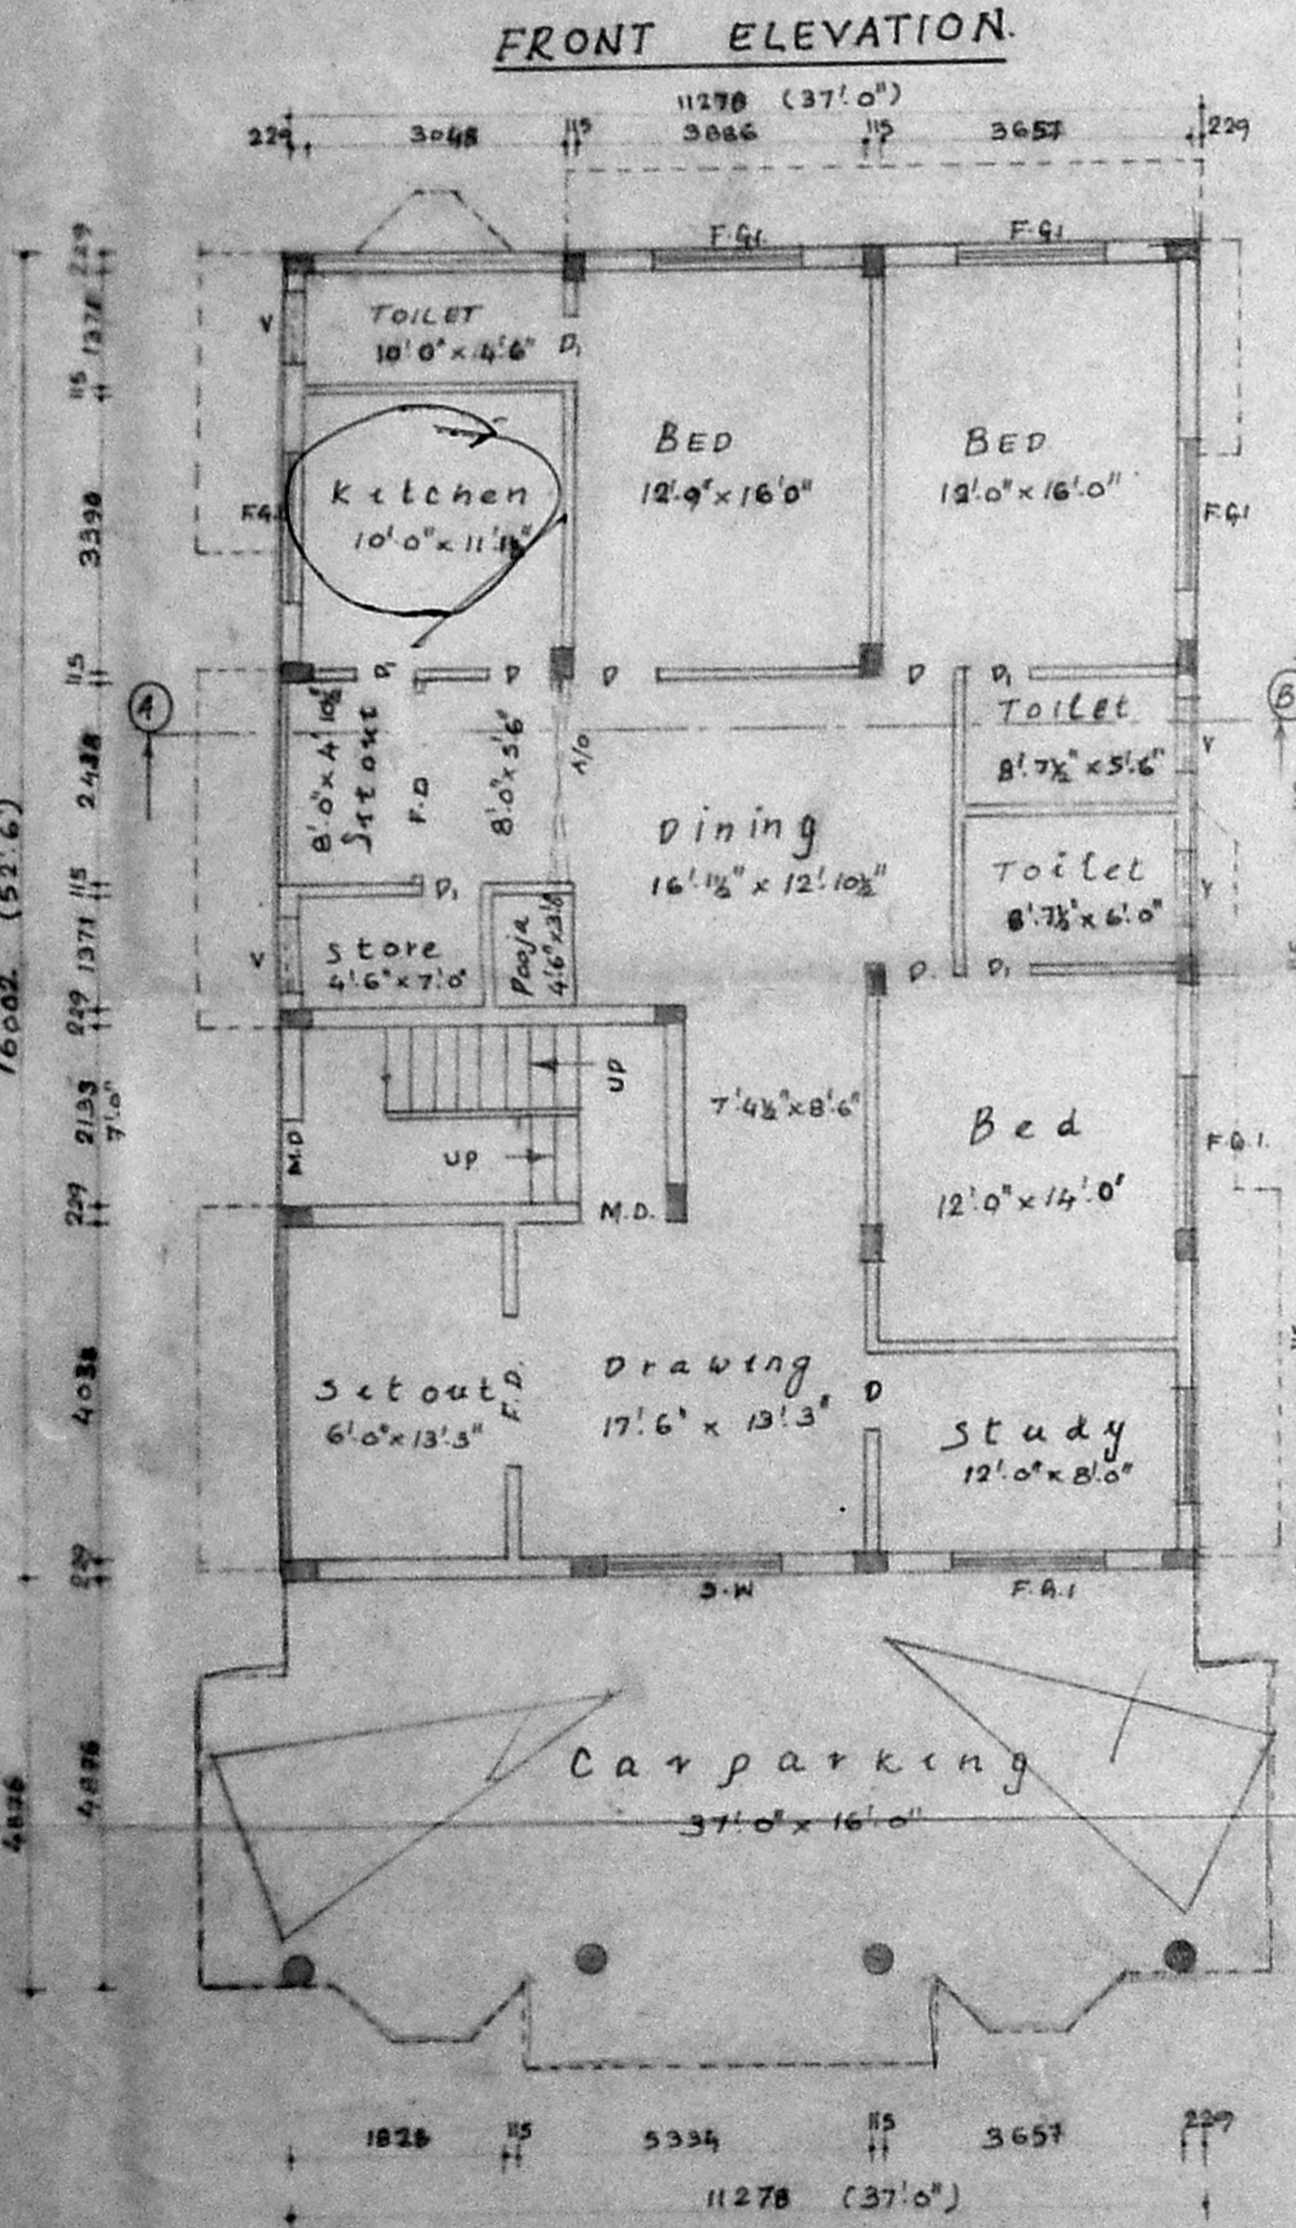


GROUND FLOOR PLAN

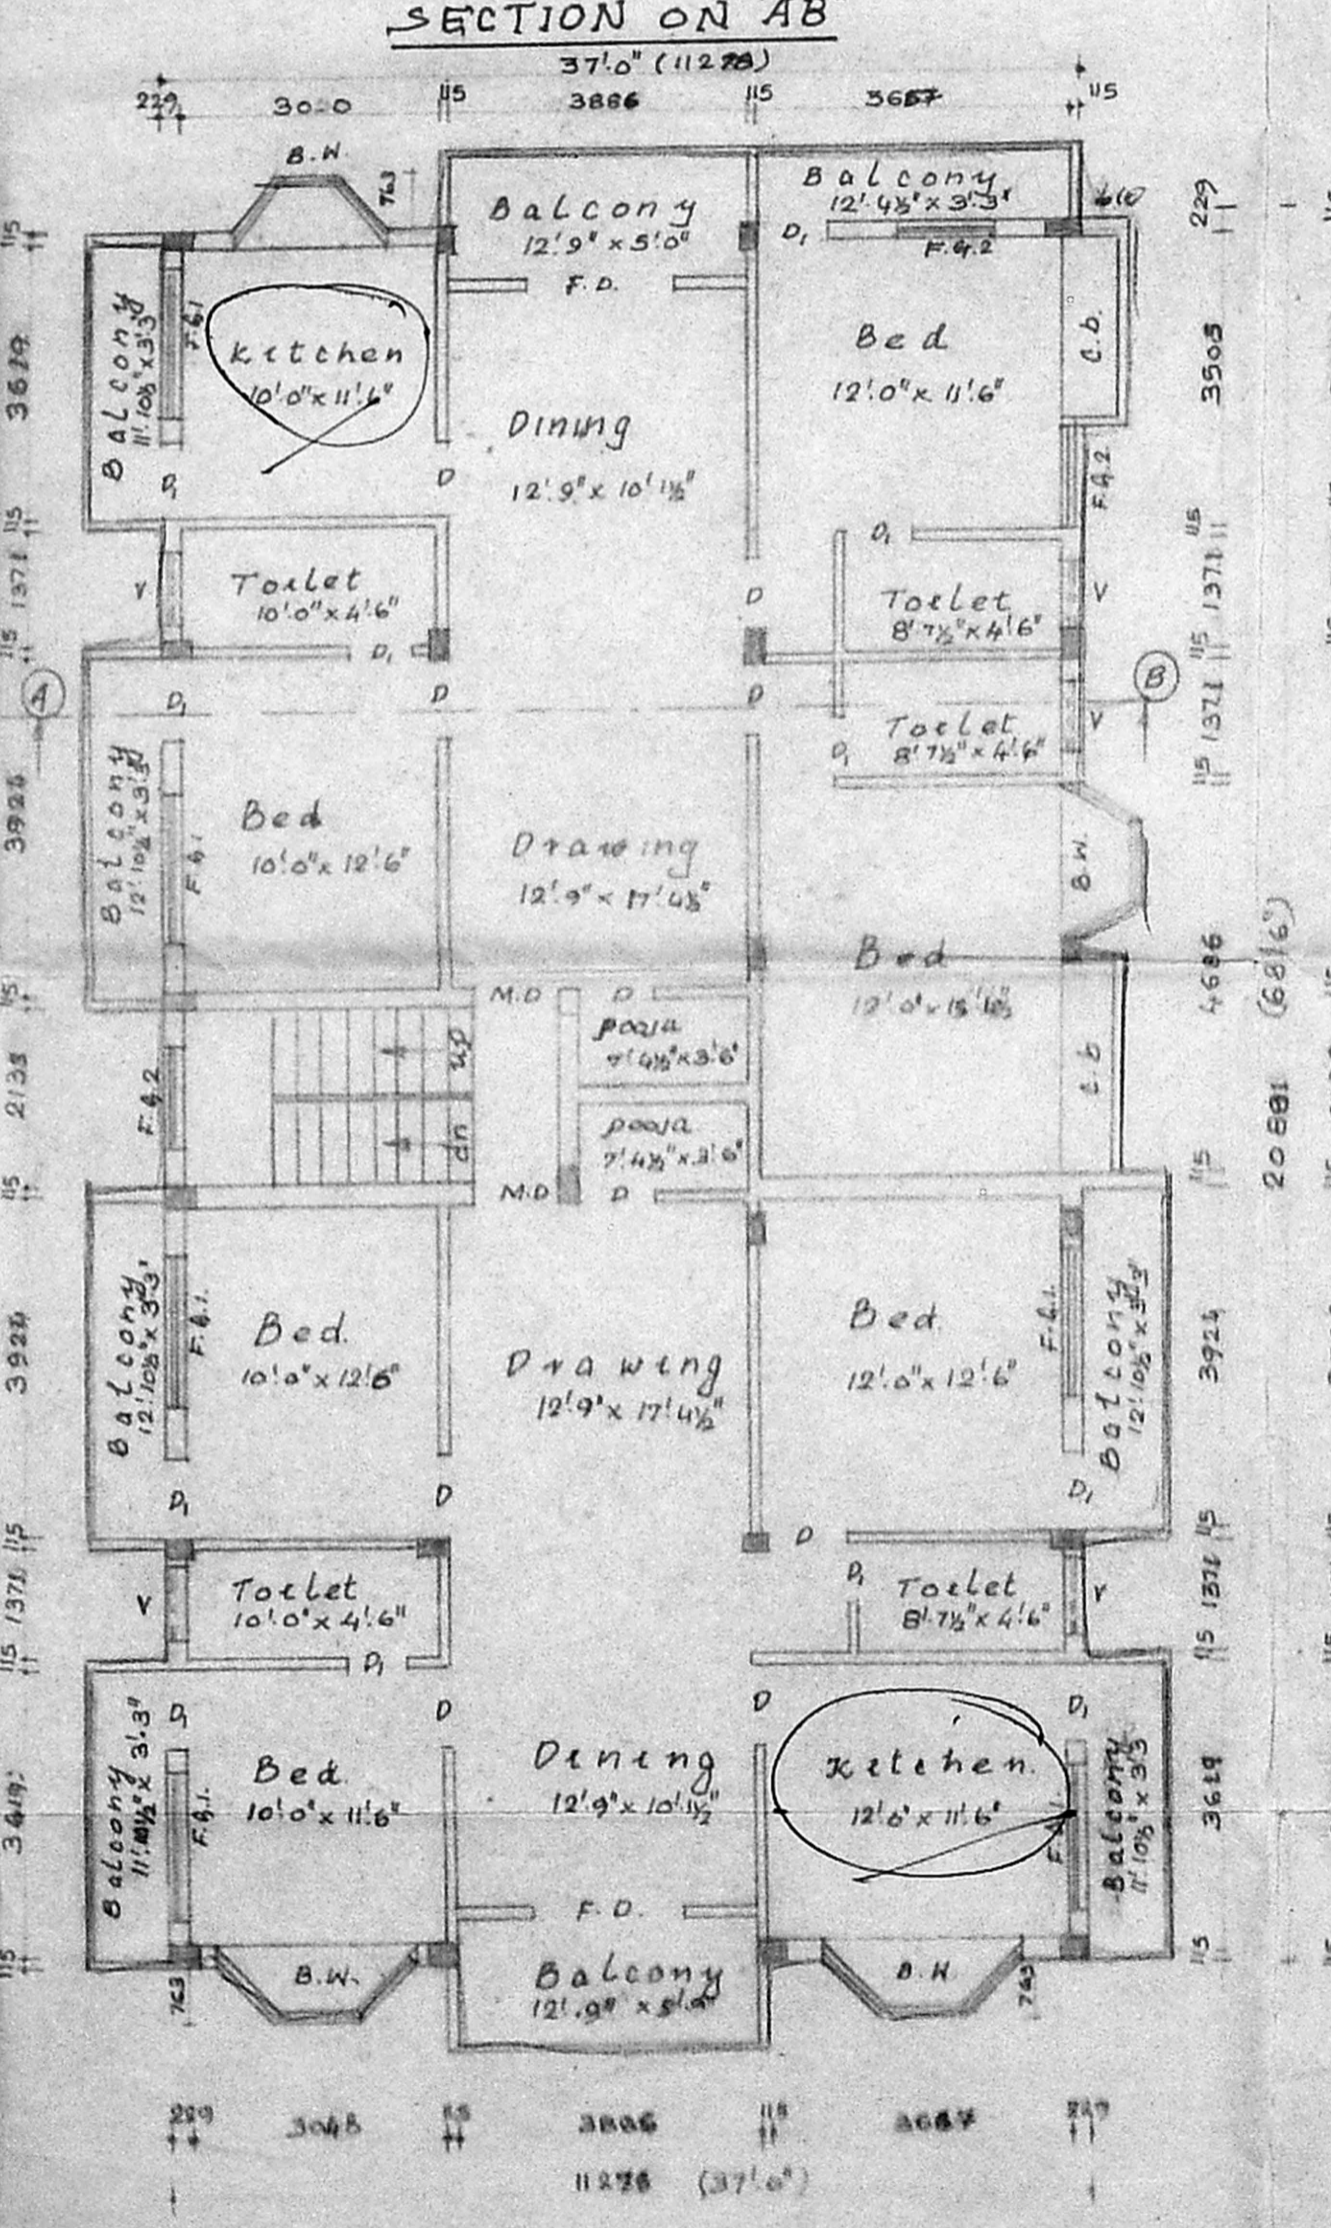

FIRST FLOOR PLAN

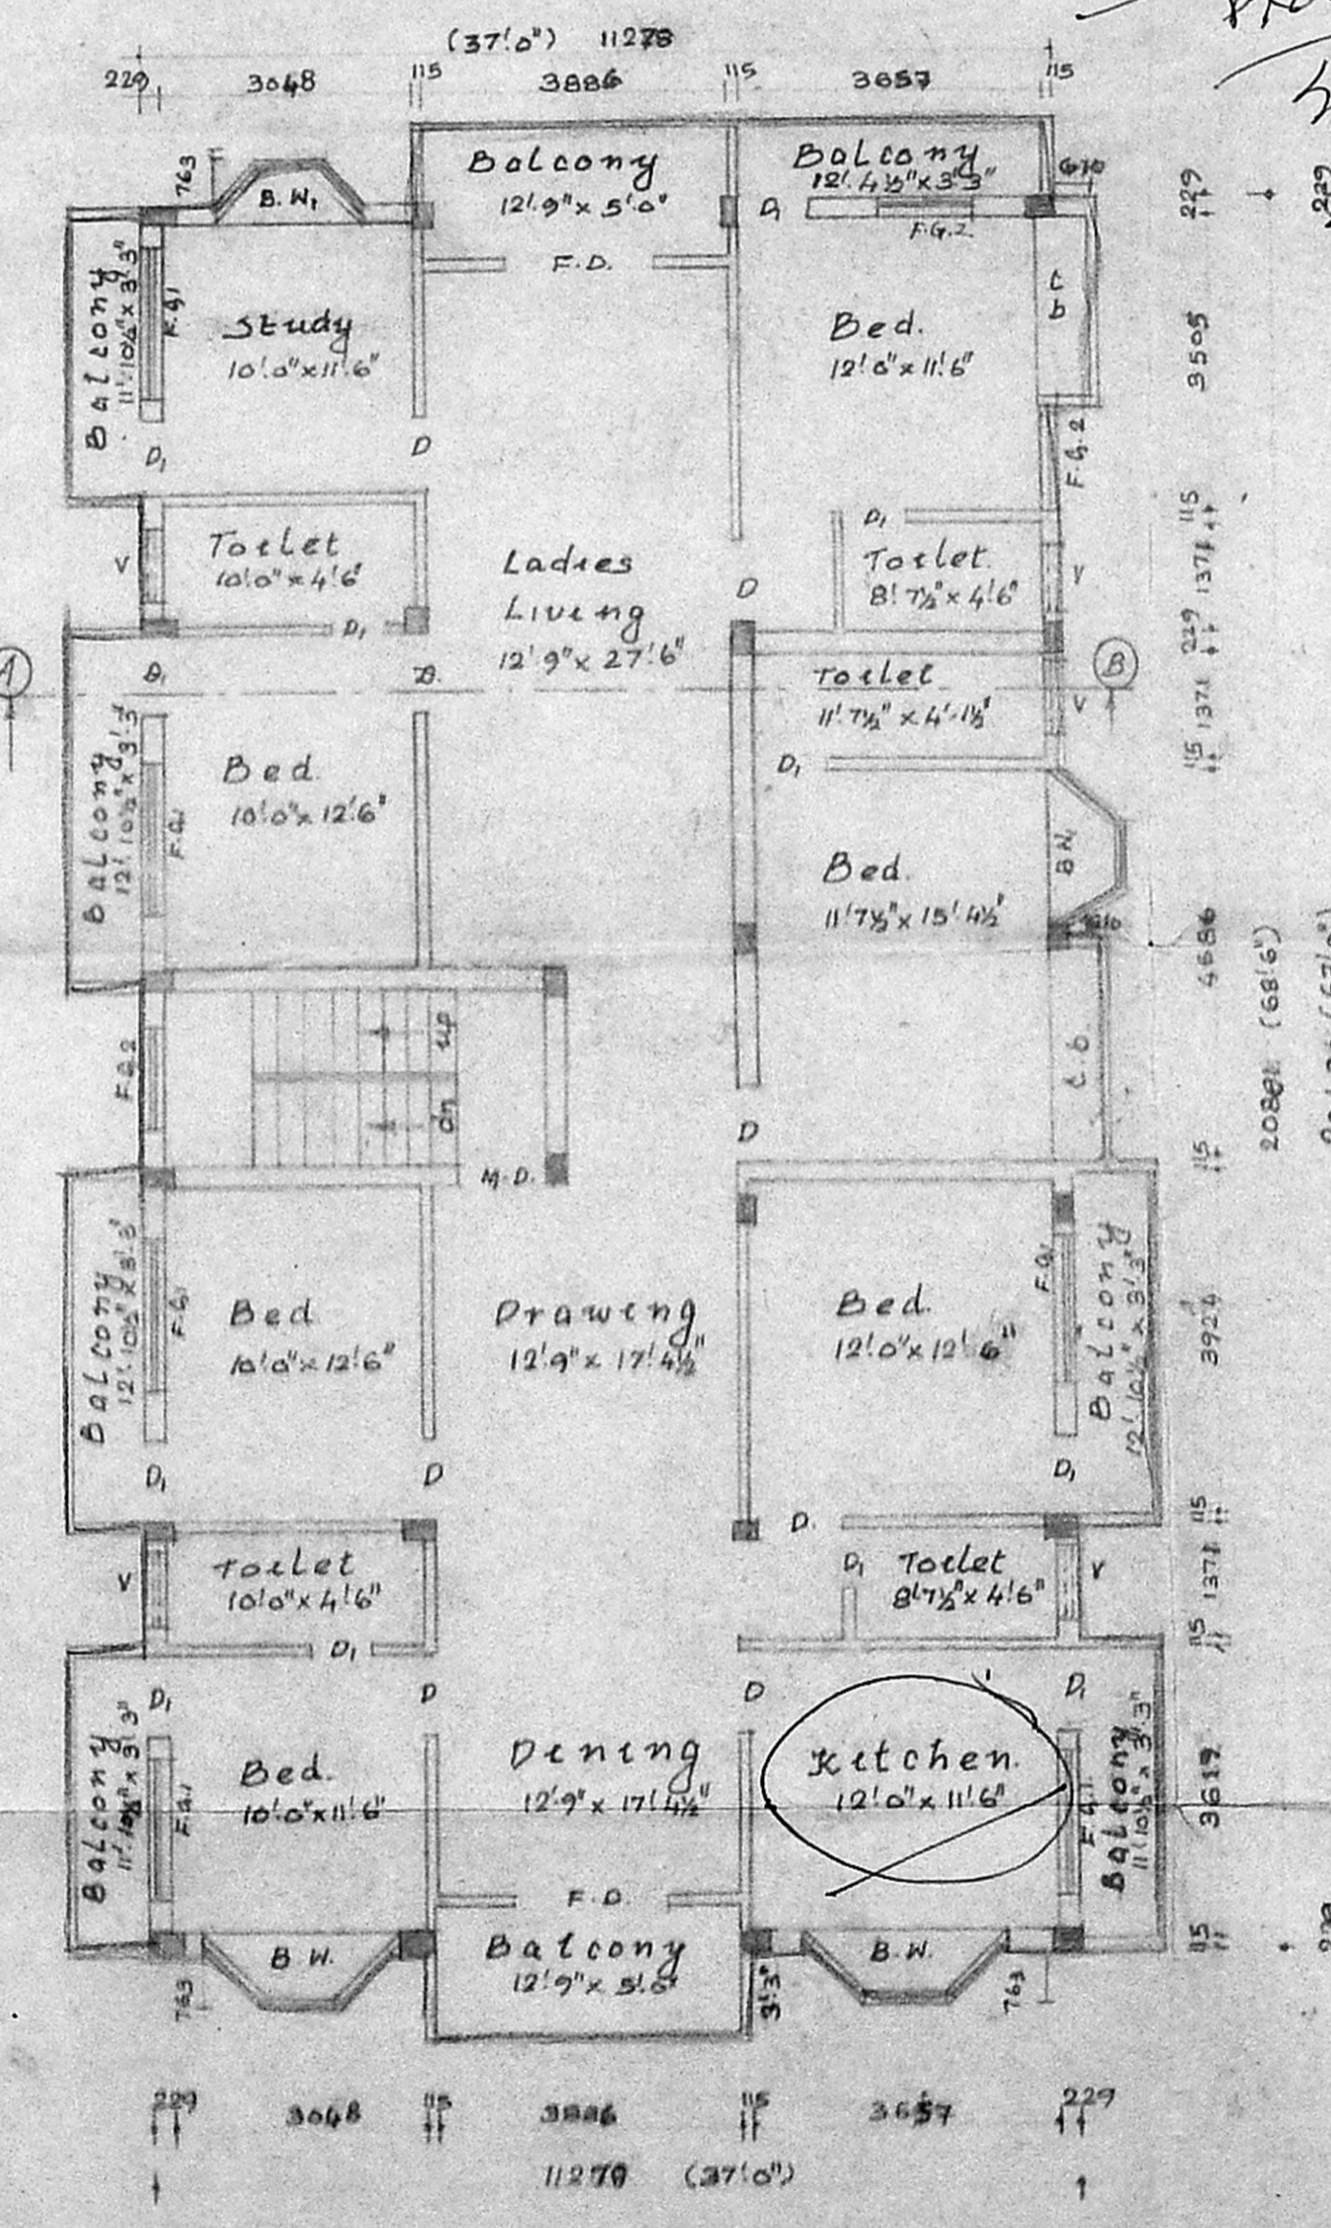

SECOND FLOOR PLAN

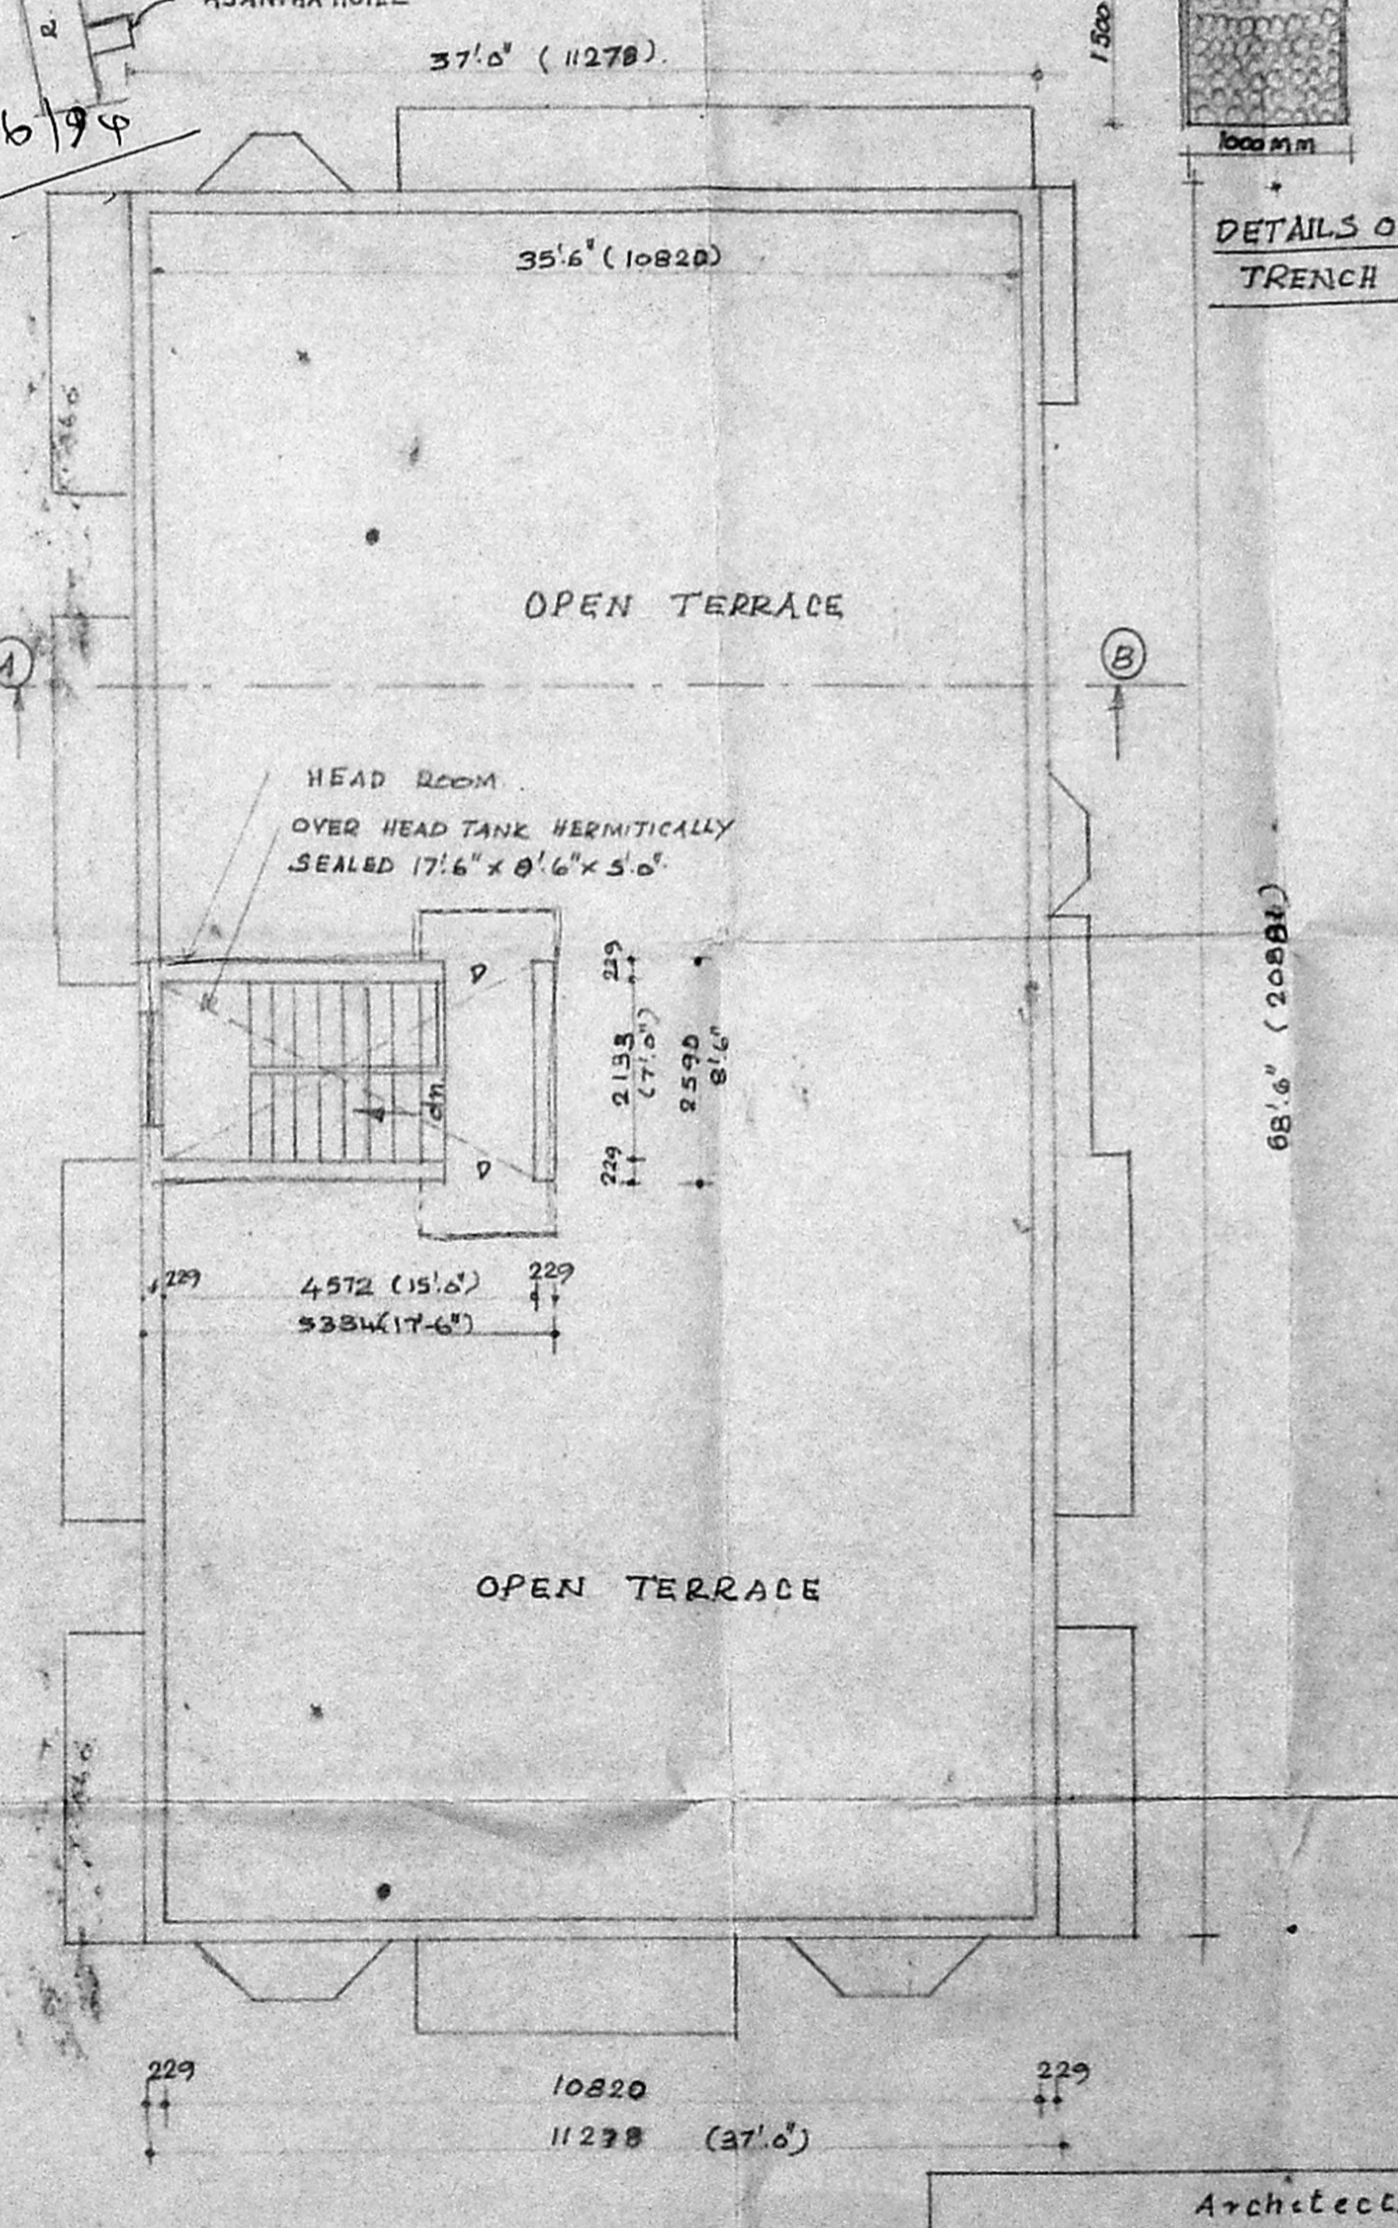

TERRACE FLOOR PLAN.

DESIGNED BY	NAME	DATE
DRAWN BY	E.E.	05-05-94
CHECKED BY		
APPROVED BY		
SCALE	1/8"=1'	

PRO. COLOUR: _____
SITE COLOUR: _____
ROAD COLOUR: _____

OWNER
K. Subramanian G. D. Ar. A. No. 296
R.A. NO. 296
CLASS 1 SURVEYOR
CORPORATION OF MADRAS

LICENSED SURVEYOR

Architects
Srinivasa Enterprises
74, Bazulla road
T. Nagar, Ms. 17
Ph. 8254962