

Planning Permit No. B/17908  
**APPROVED**  
 SUBJECT TO THE CONDITIONS IN THIS OFFICE SYSTEM No. P. 055, D. Date. 6.9.09  
 FOR MEMBER SECRETARY  
 MADRAS METROPOLITAN DEVELOPMENT AUTHORITY  
 MADRAS-600 008.

*By 1/9/99*

PROPOSED BUILDING AT NEW DOOR NO 19 OLD NO 84, 7 & NO 3 BLOCK NO 2  
 M.D. ROOM  
 UP.

FOR: KAMPAGE INDUSTRIES

- JOINERY**
- F.D. FRENCH DOOR 2438 X 134
  - D. DOOR 614 X 134
  - D. DOOR 762 X 134
  - W. WINDOW 2438 X 372
  - V. VENTILATOR 2438 X 610
  - V. VENTILATOR 614 X 610
  - M.D. DRINK DOOR 1818 X 134
  - F.W. FRENCH WINDOW 1219 X 134


PRO COLOR  
 SITE COLOR  
 ROAD COLOR  
 SHEET No. 2

*M. Subramanian*  
 (POWER OF ATTORNEY)  
 OWNER

K. Subramanian  
 R. SUBRAMANIAM & CO.  
 R.A. NO 296, 11A, 11AA  
 CLASS I SURVEYOR  
 CORPORATION OF MADRAS  
 LICENCED SURVEYOR

NAME	DATE
DESIGNED BY	Y. S. S. S.
DRAWN BY	B. R. D. 2.5.94
CHECKED BY	Y. S. S. S.
APPROVED BY	
SCALE	1:50

**ARCHITECTS**  
 SRINIVASA ENTERPRISES  
 74, BARULLAH ROAD  
 T. NAQAR, MADRAS 17  
 PH. 5254962

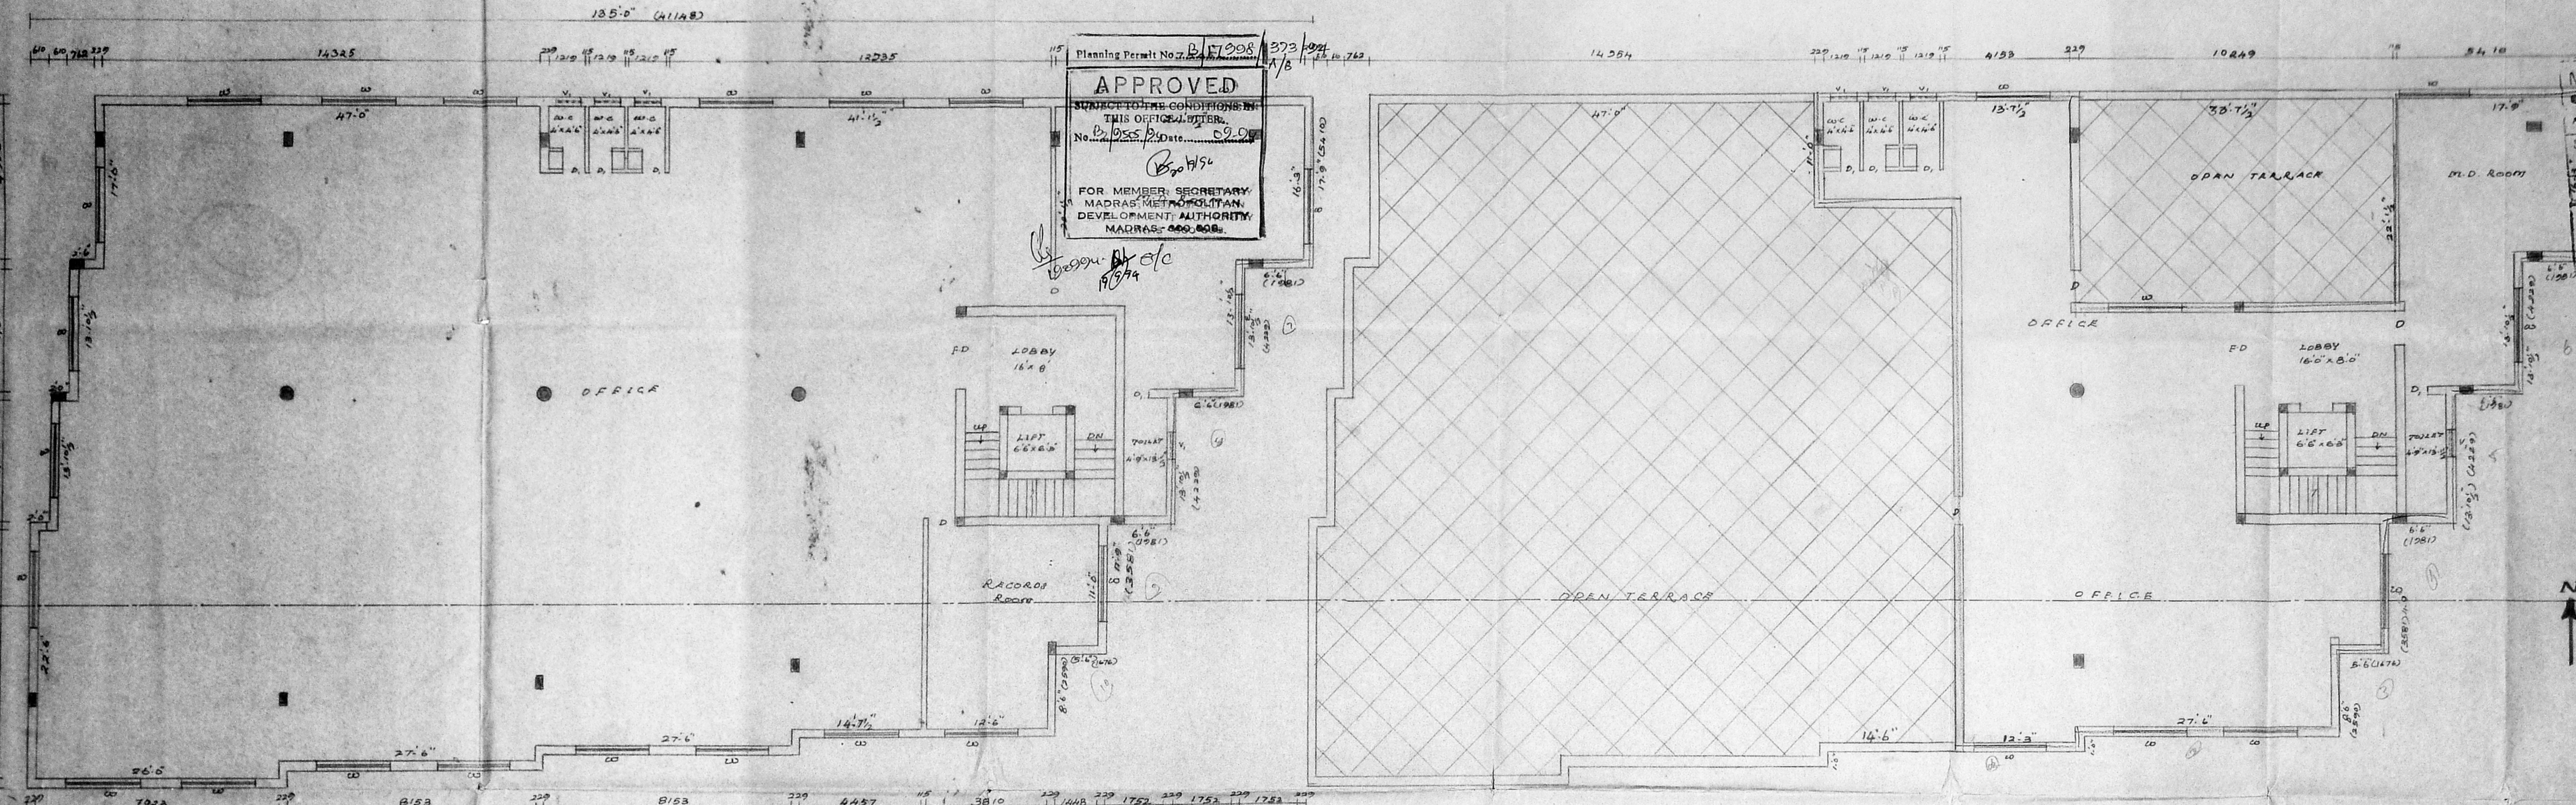






TYPICAL FLOOR PLAN (1st & 2nd FLOORS)

THIRD FLOOR PLAN

BASEMENT FLOOR PLAN

GROUND FLOOR PLAN

PROPOSED BUILDING AT  
 NEW DOOR NO 19, OLD  
 NO 84, T.S. NO. 3, BLOCK  
 NO. 2, VELLORE DIVISION  
 MDA B.P. NO. 3505/94  
 APPROVED

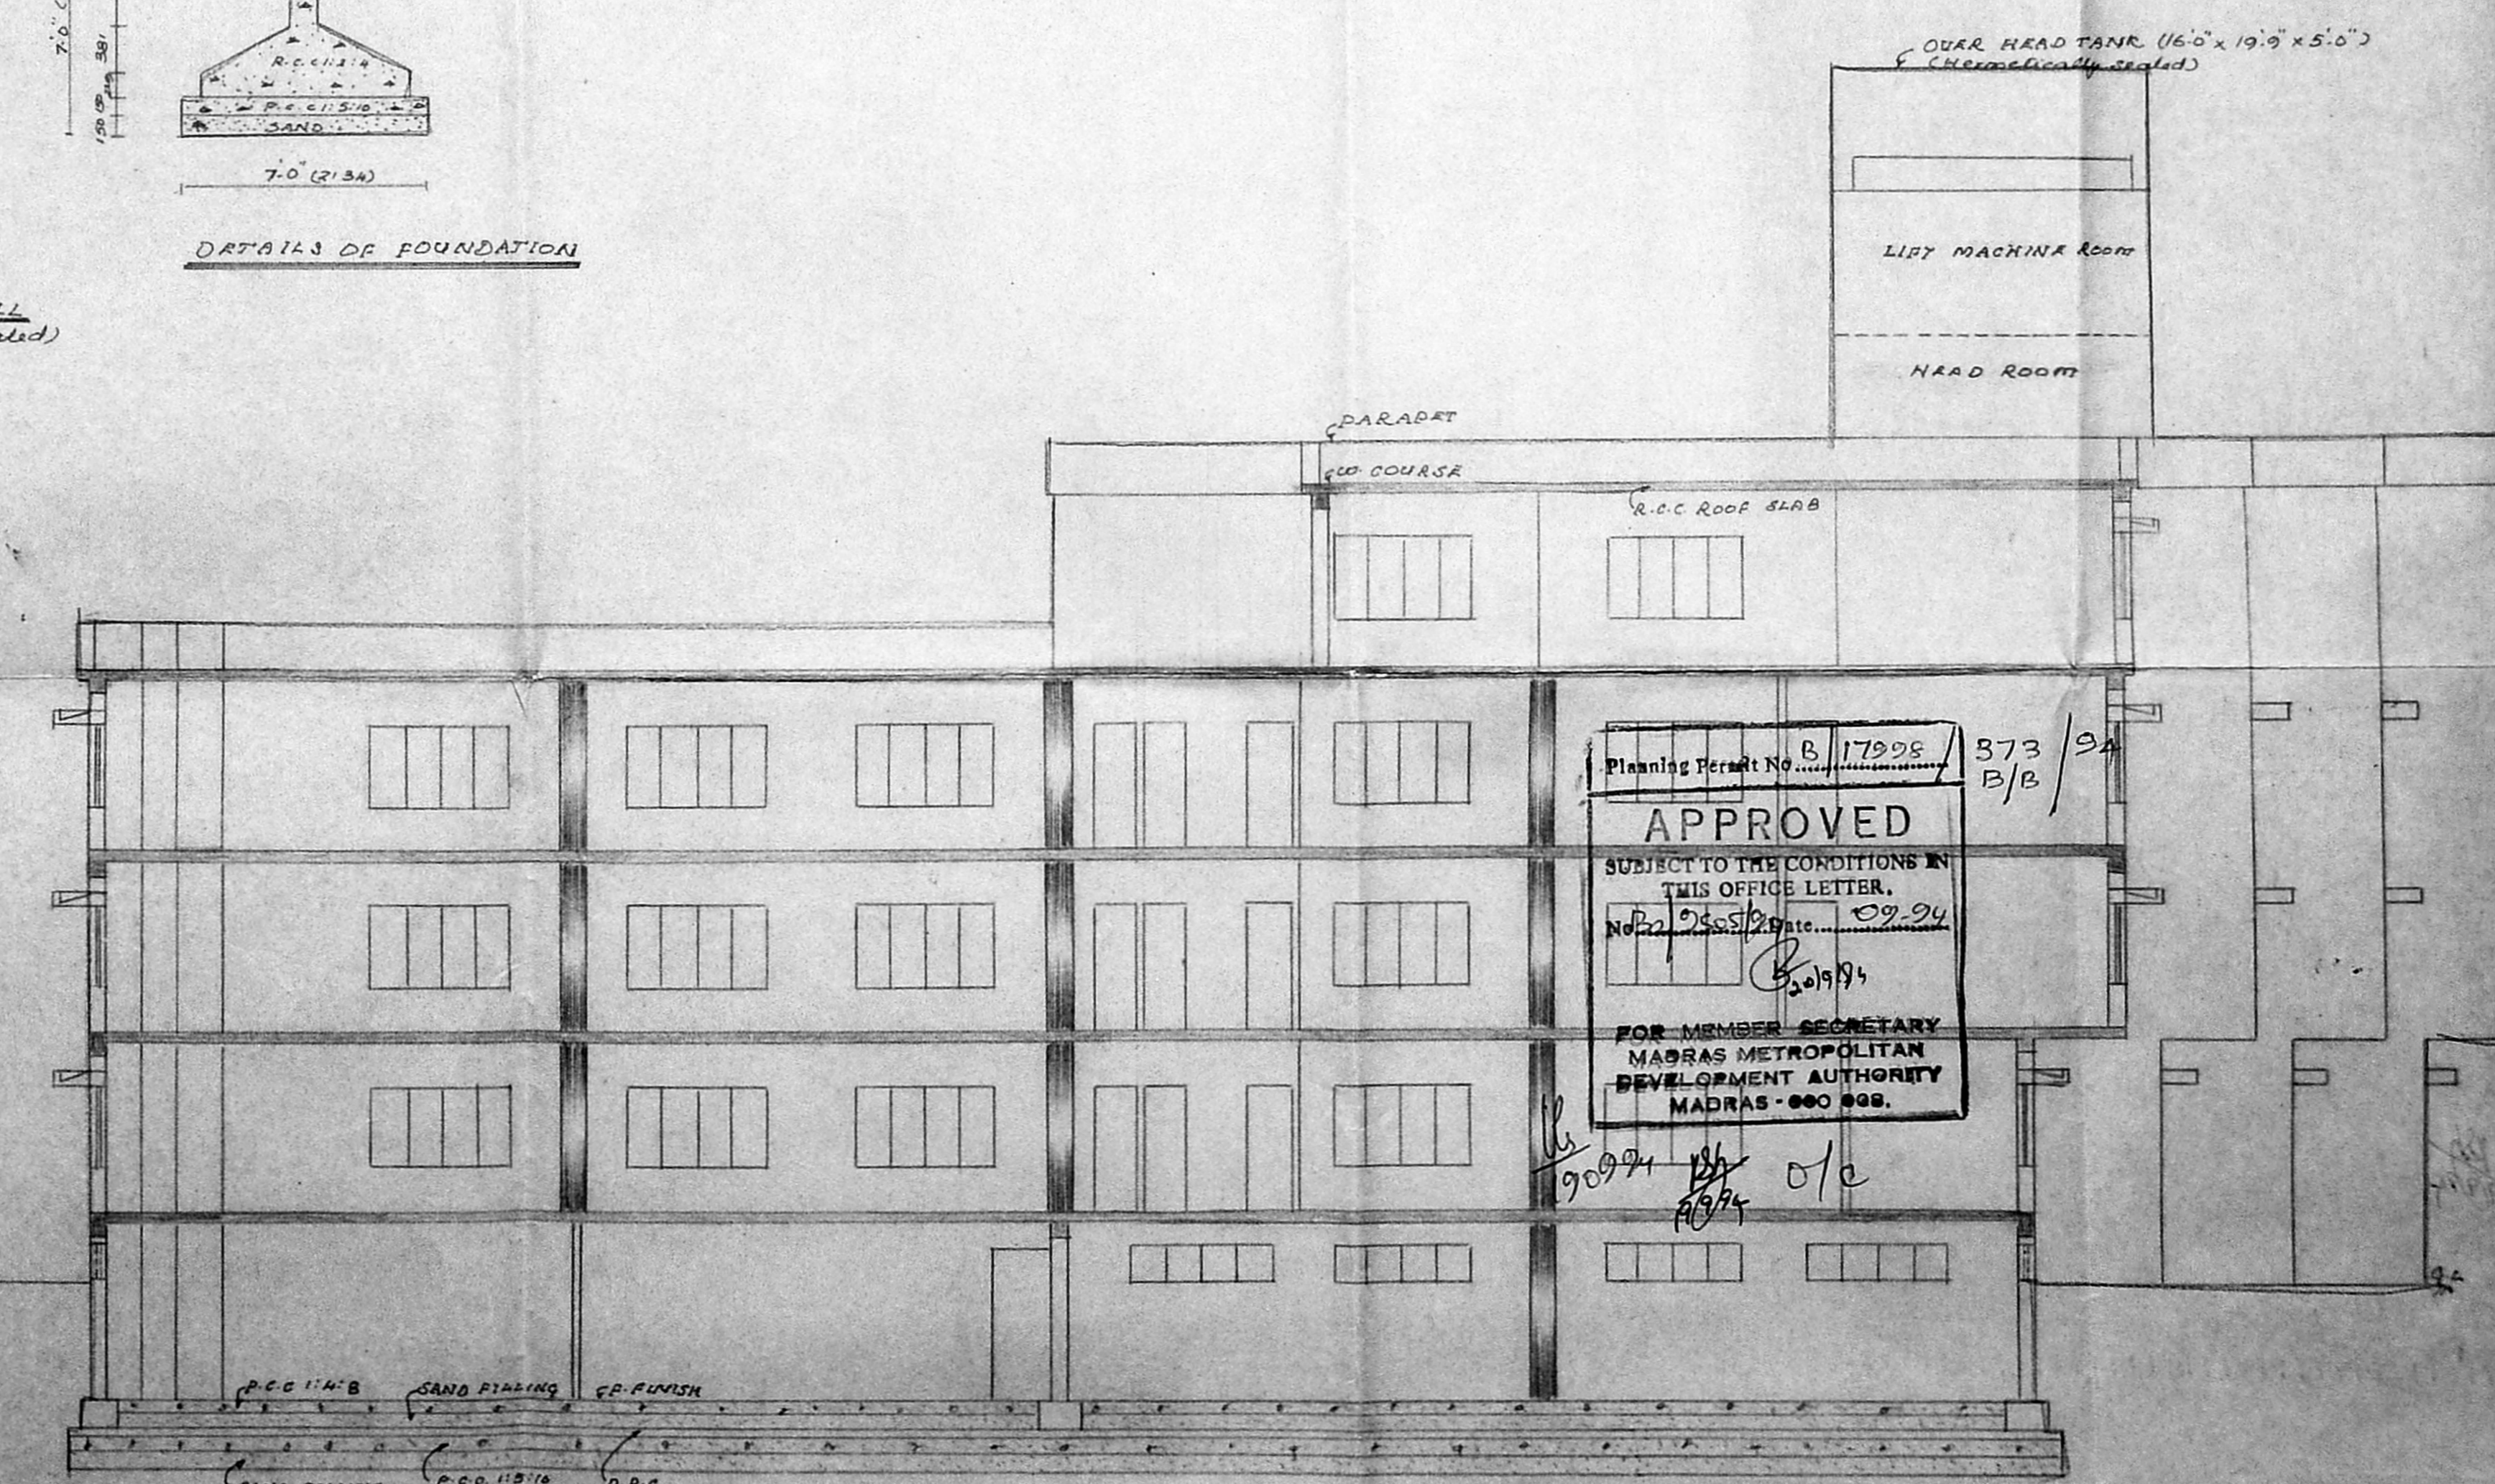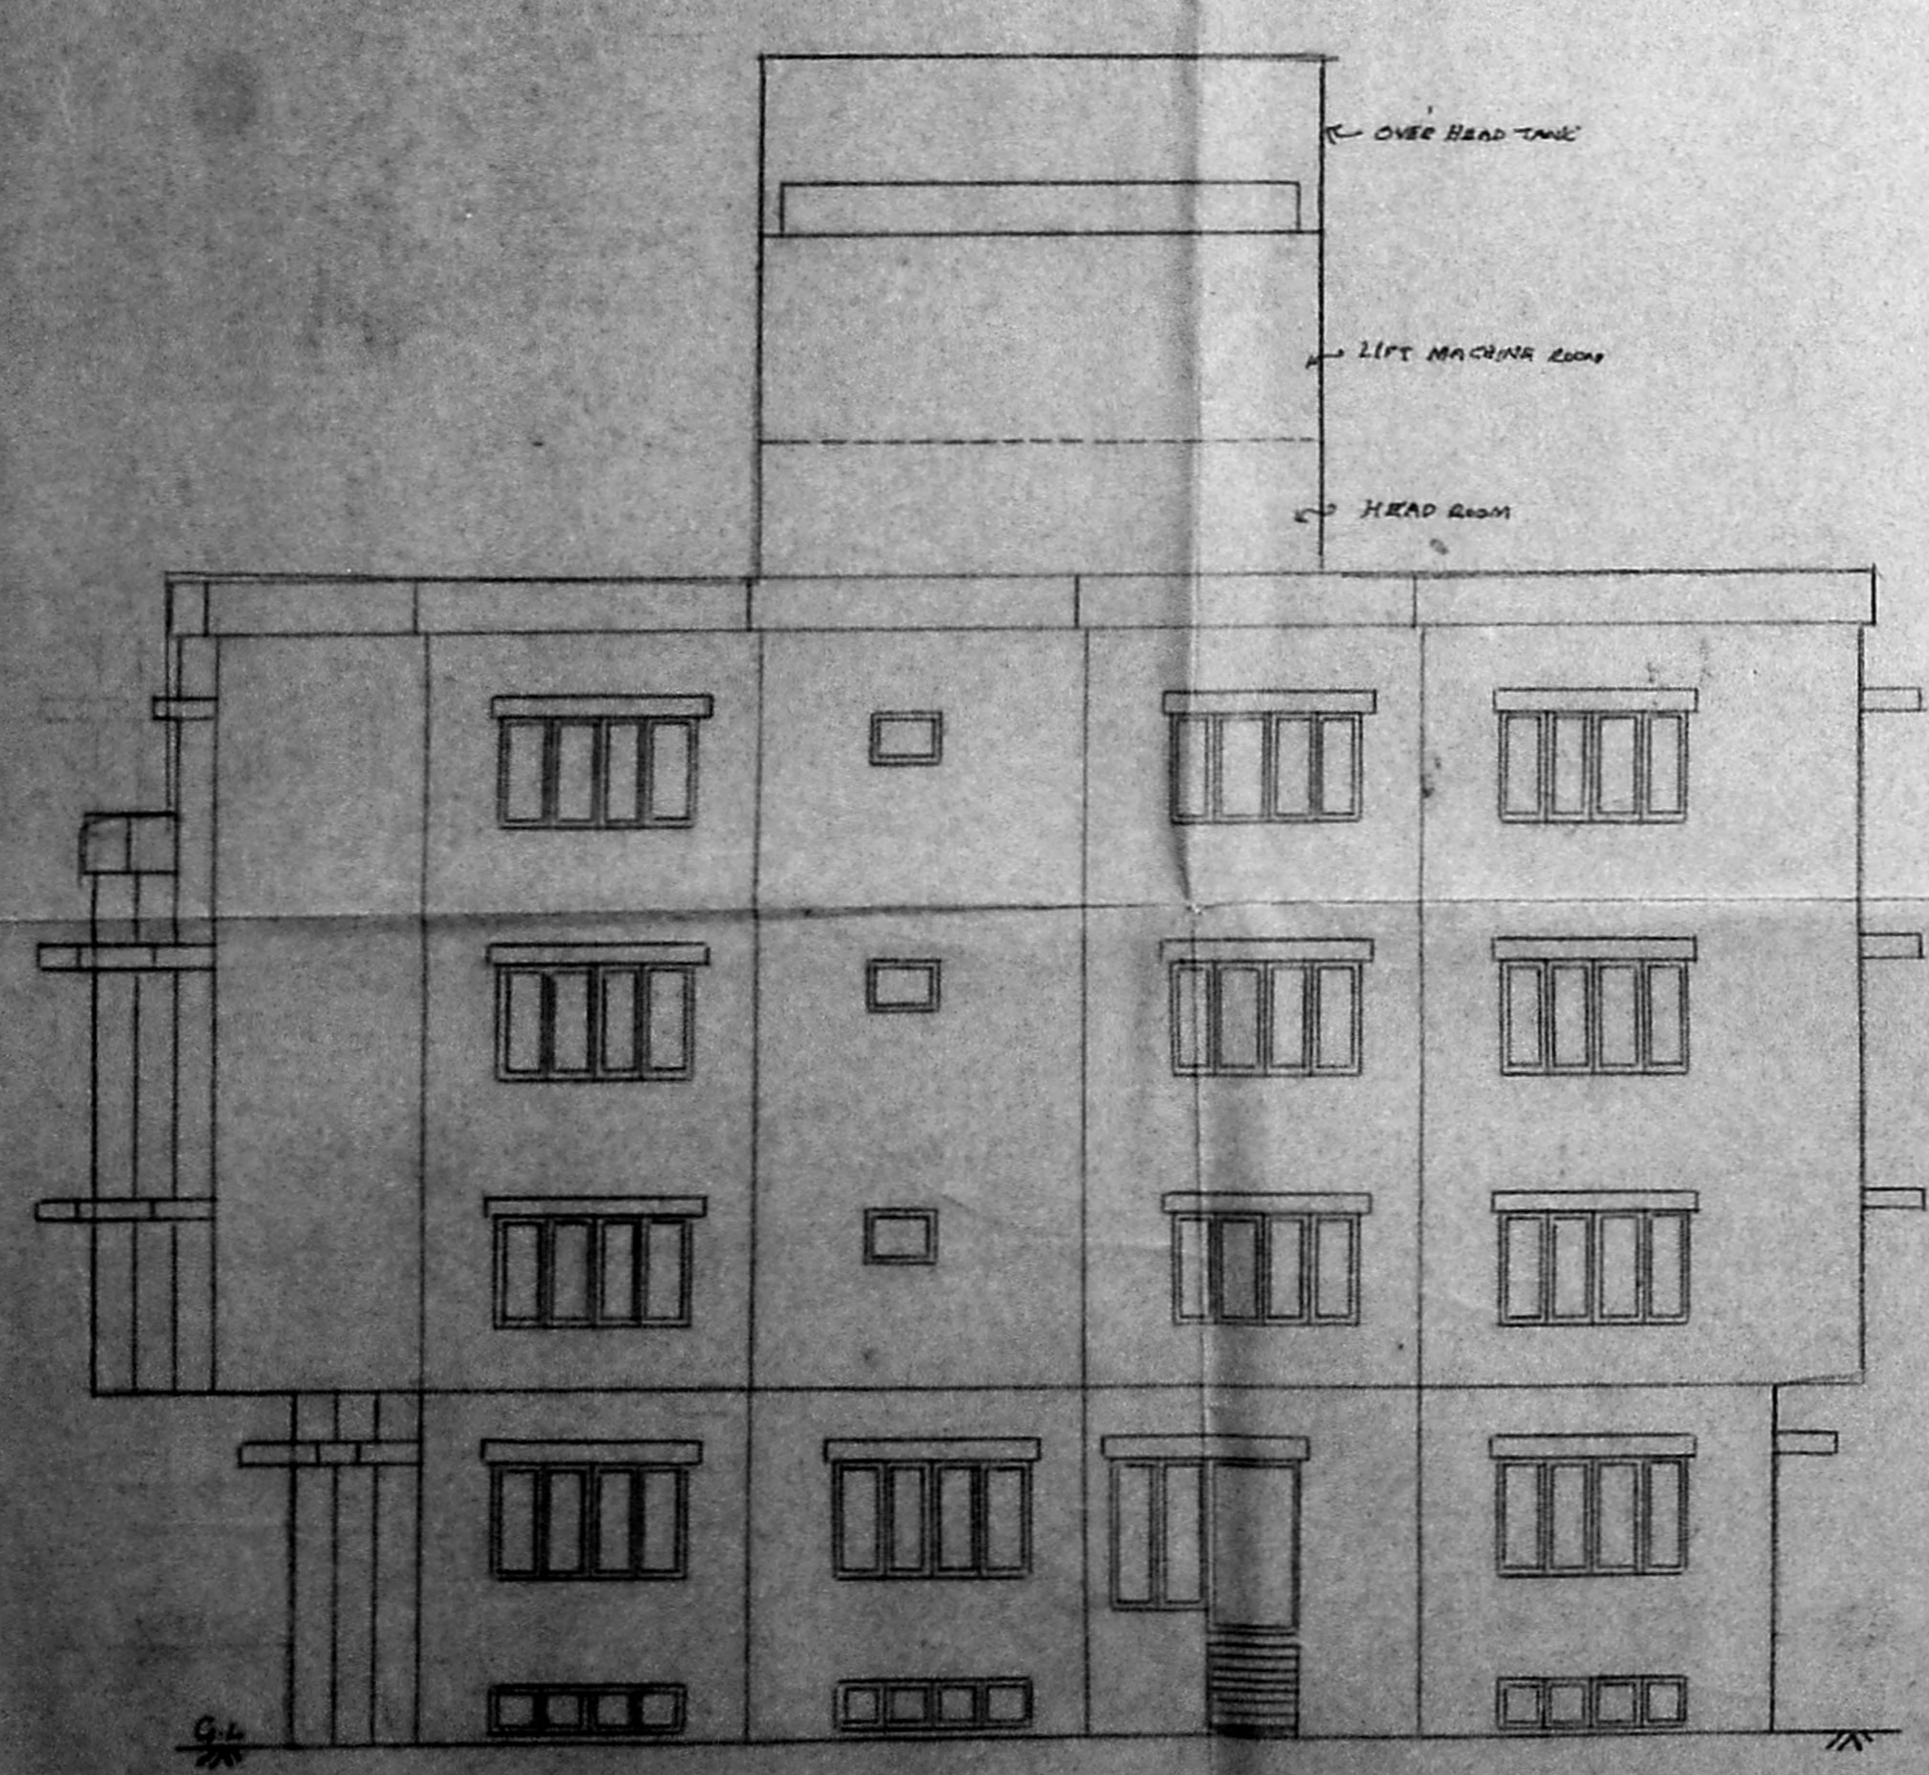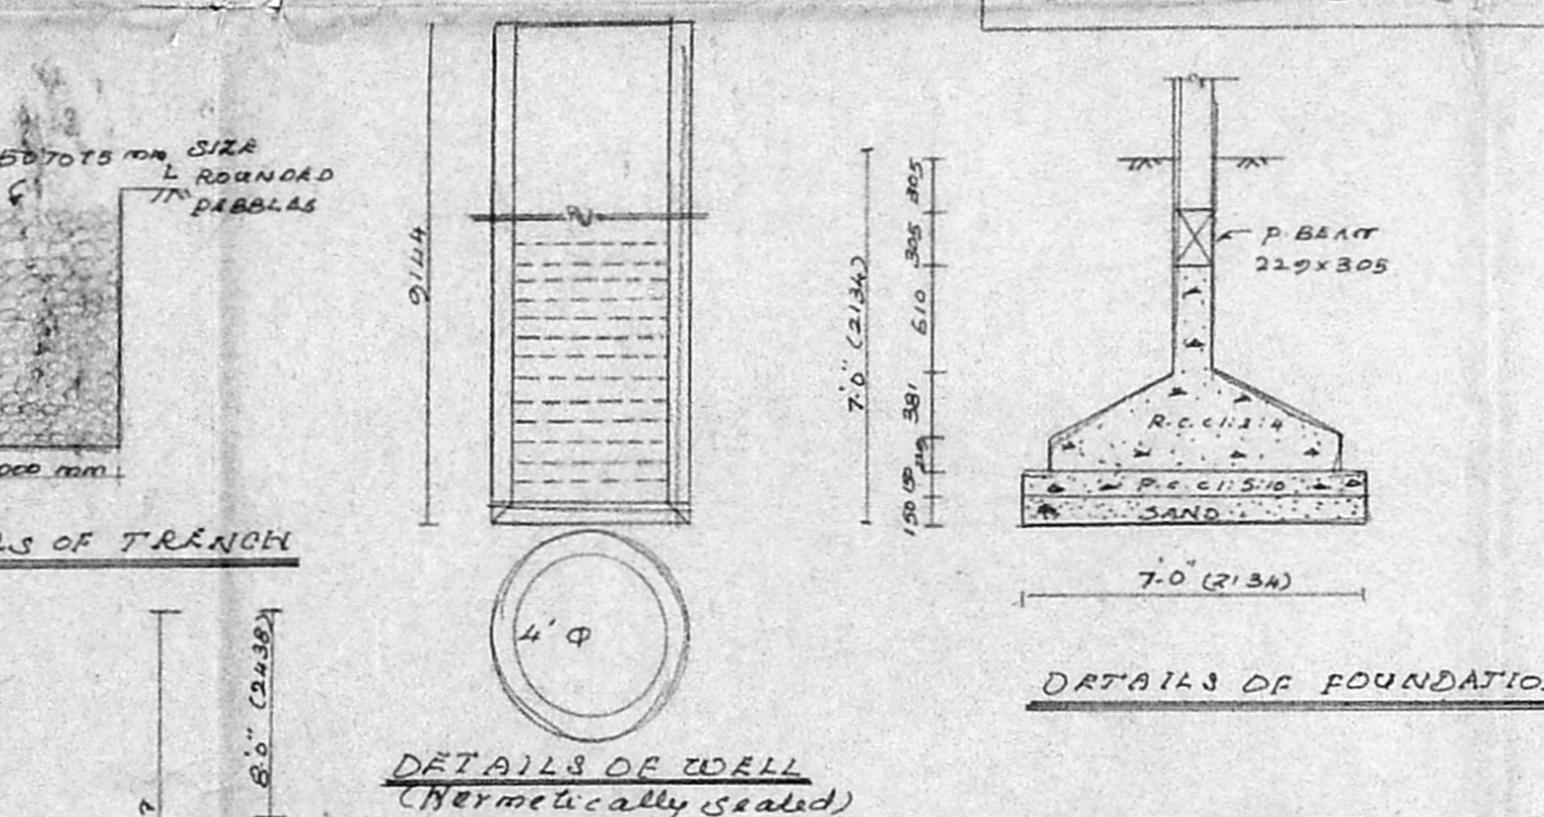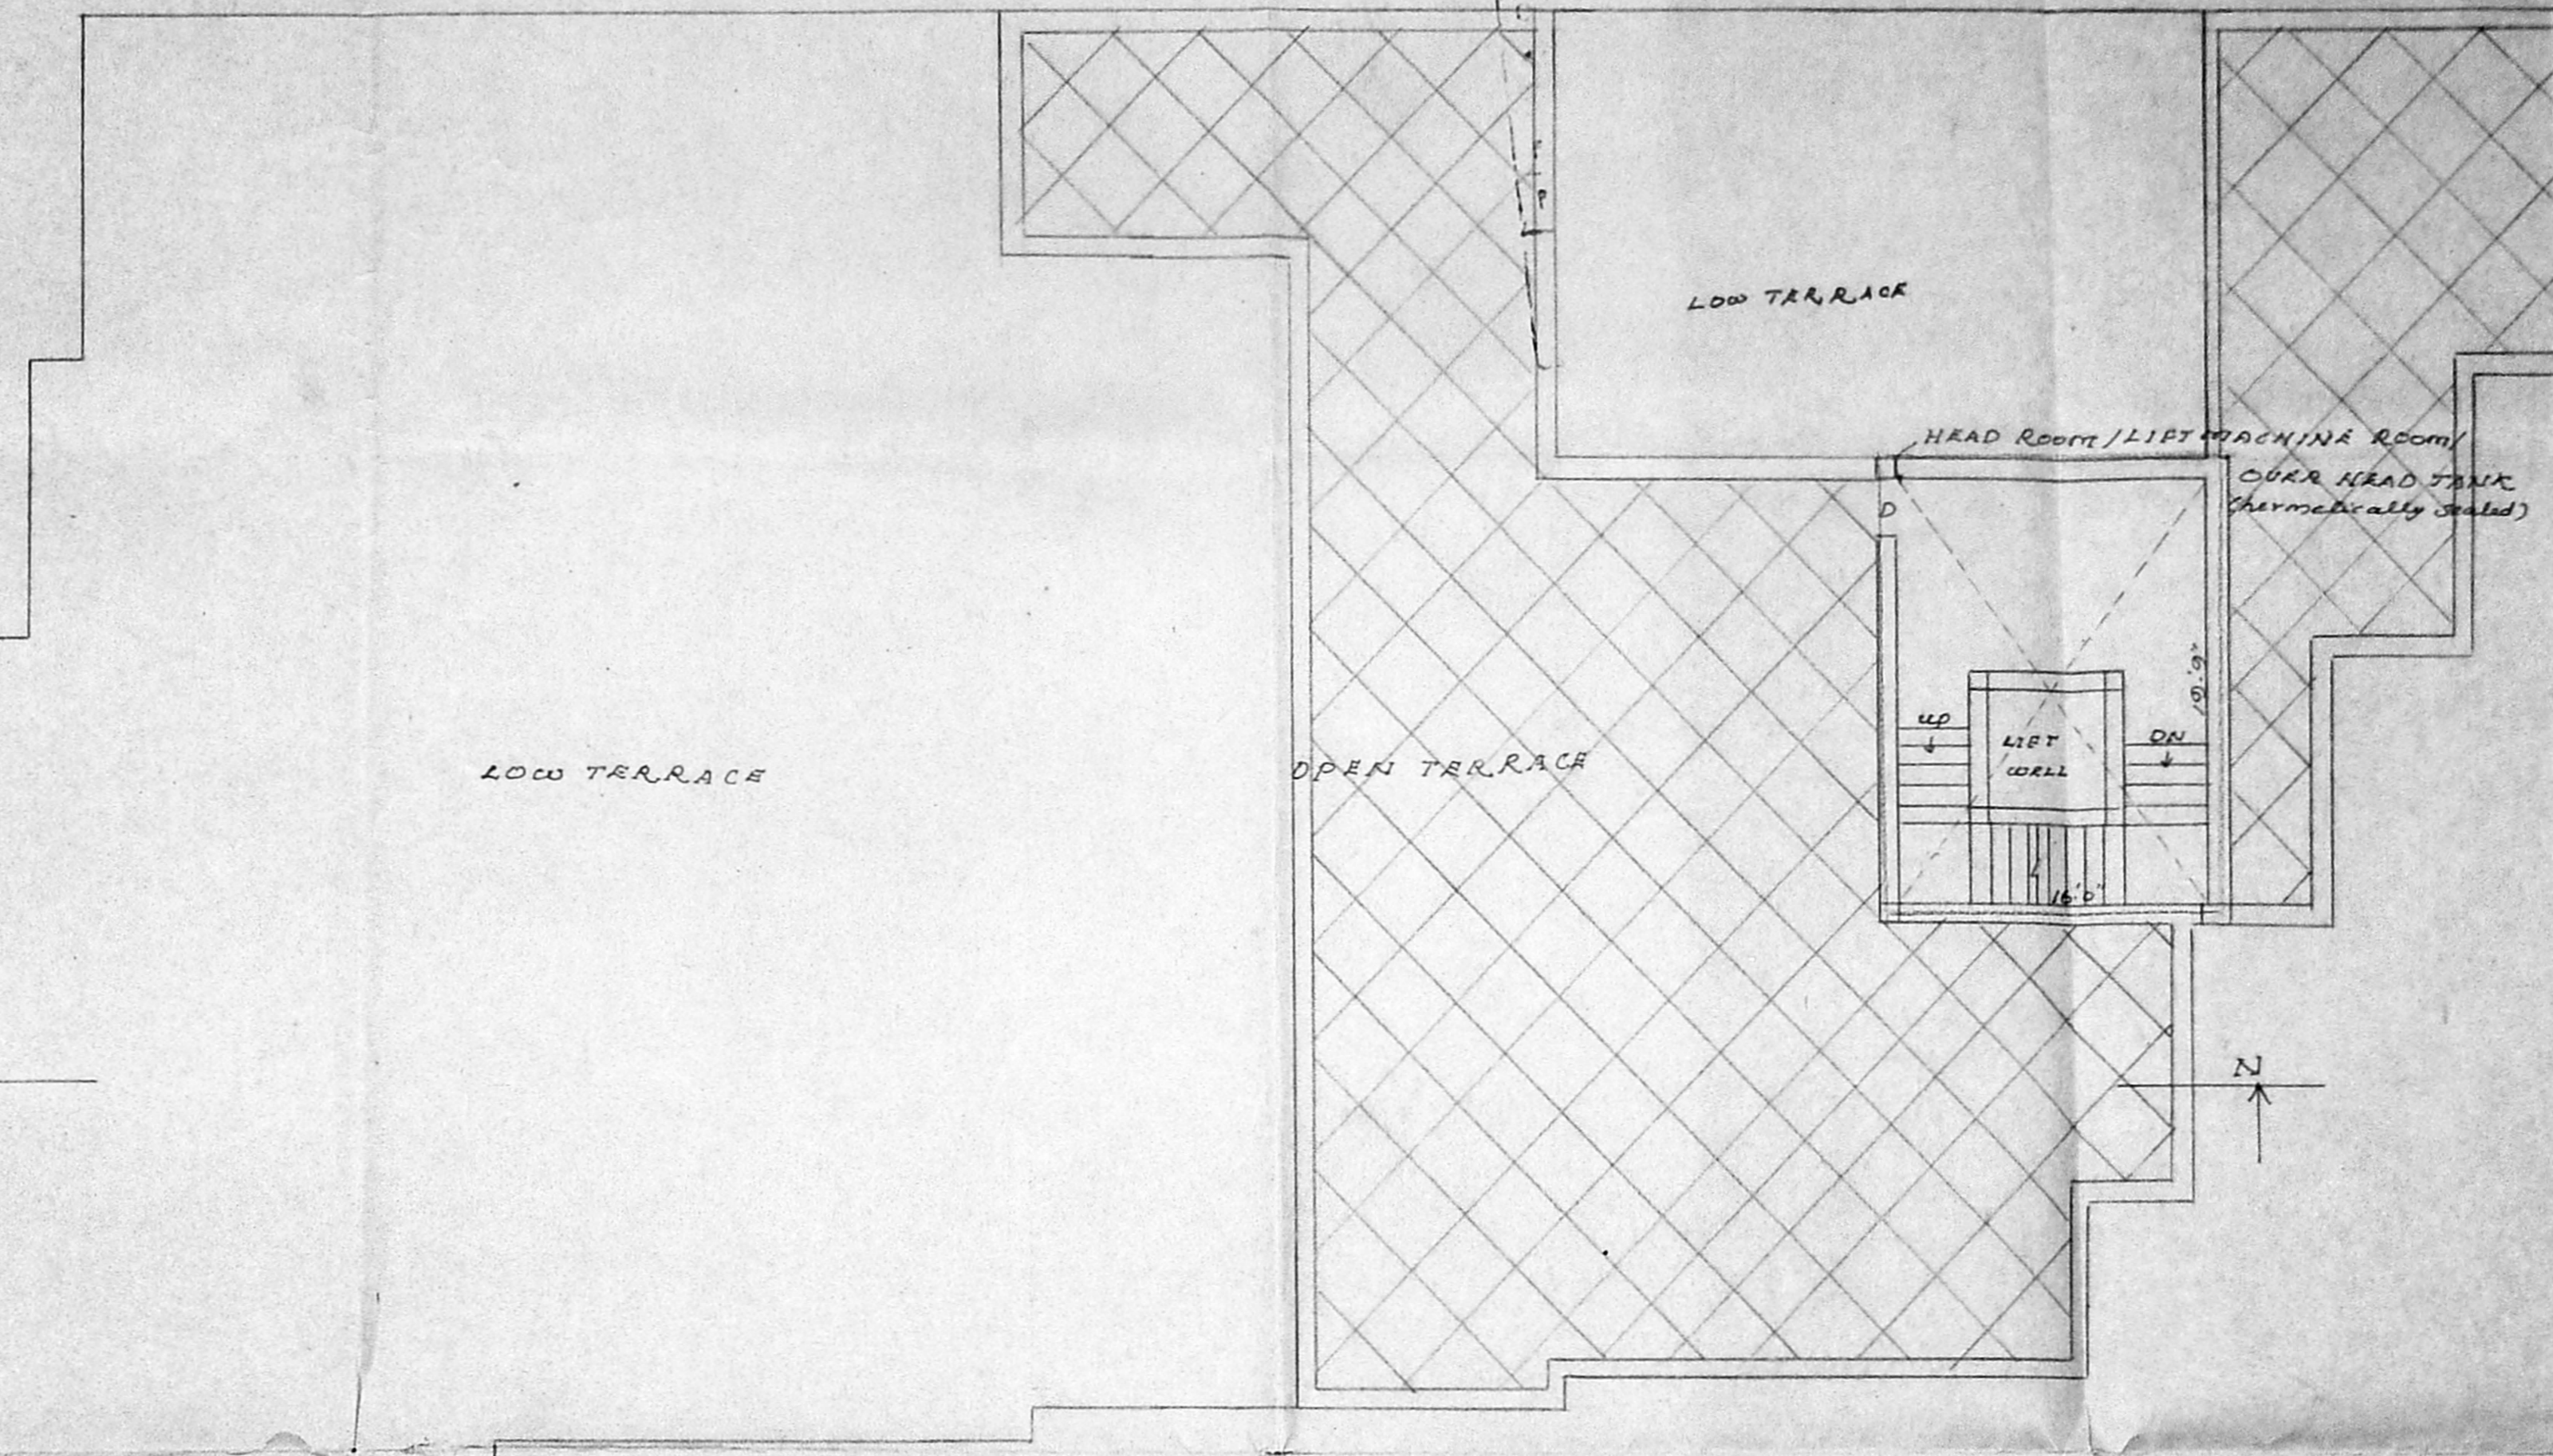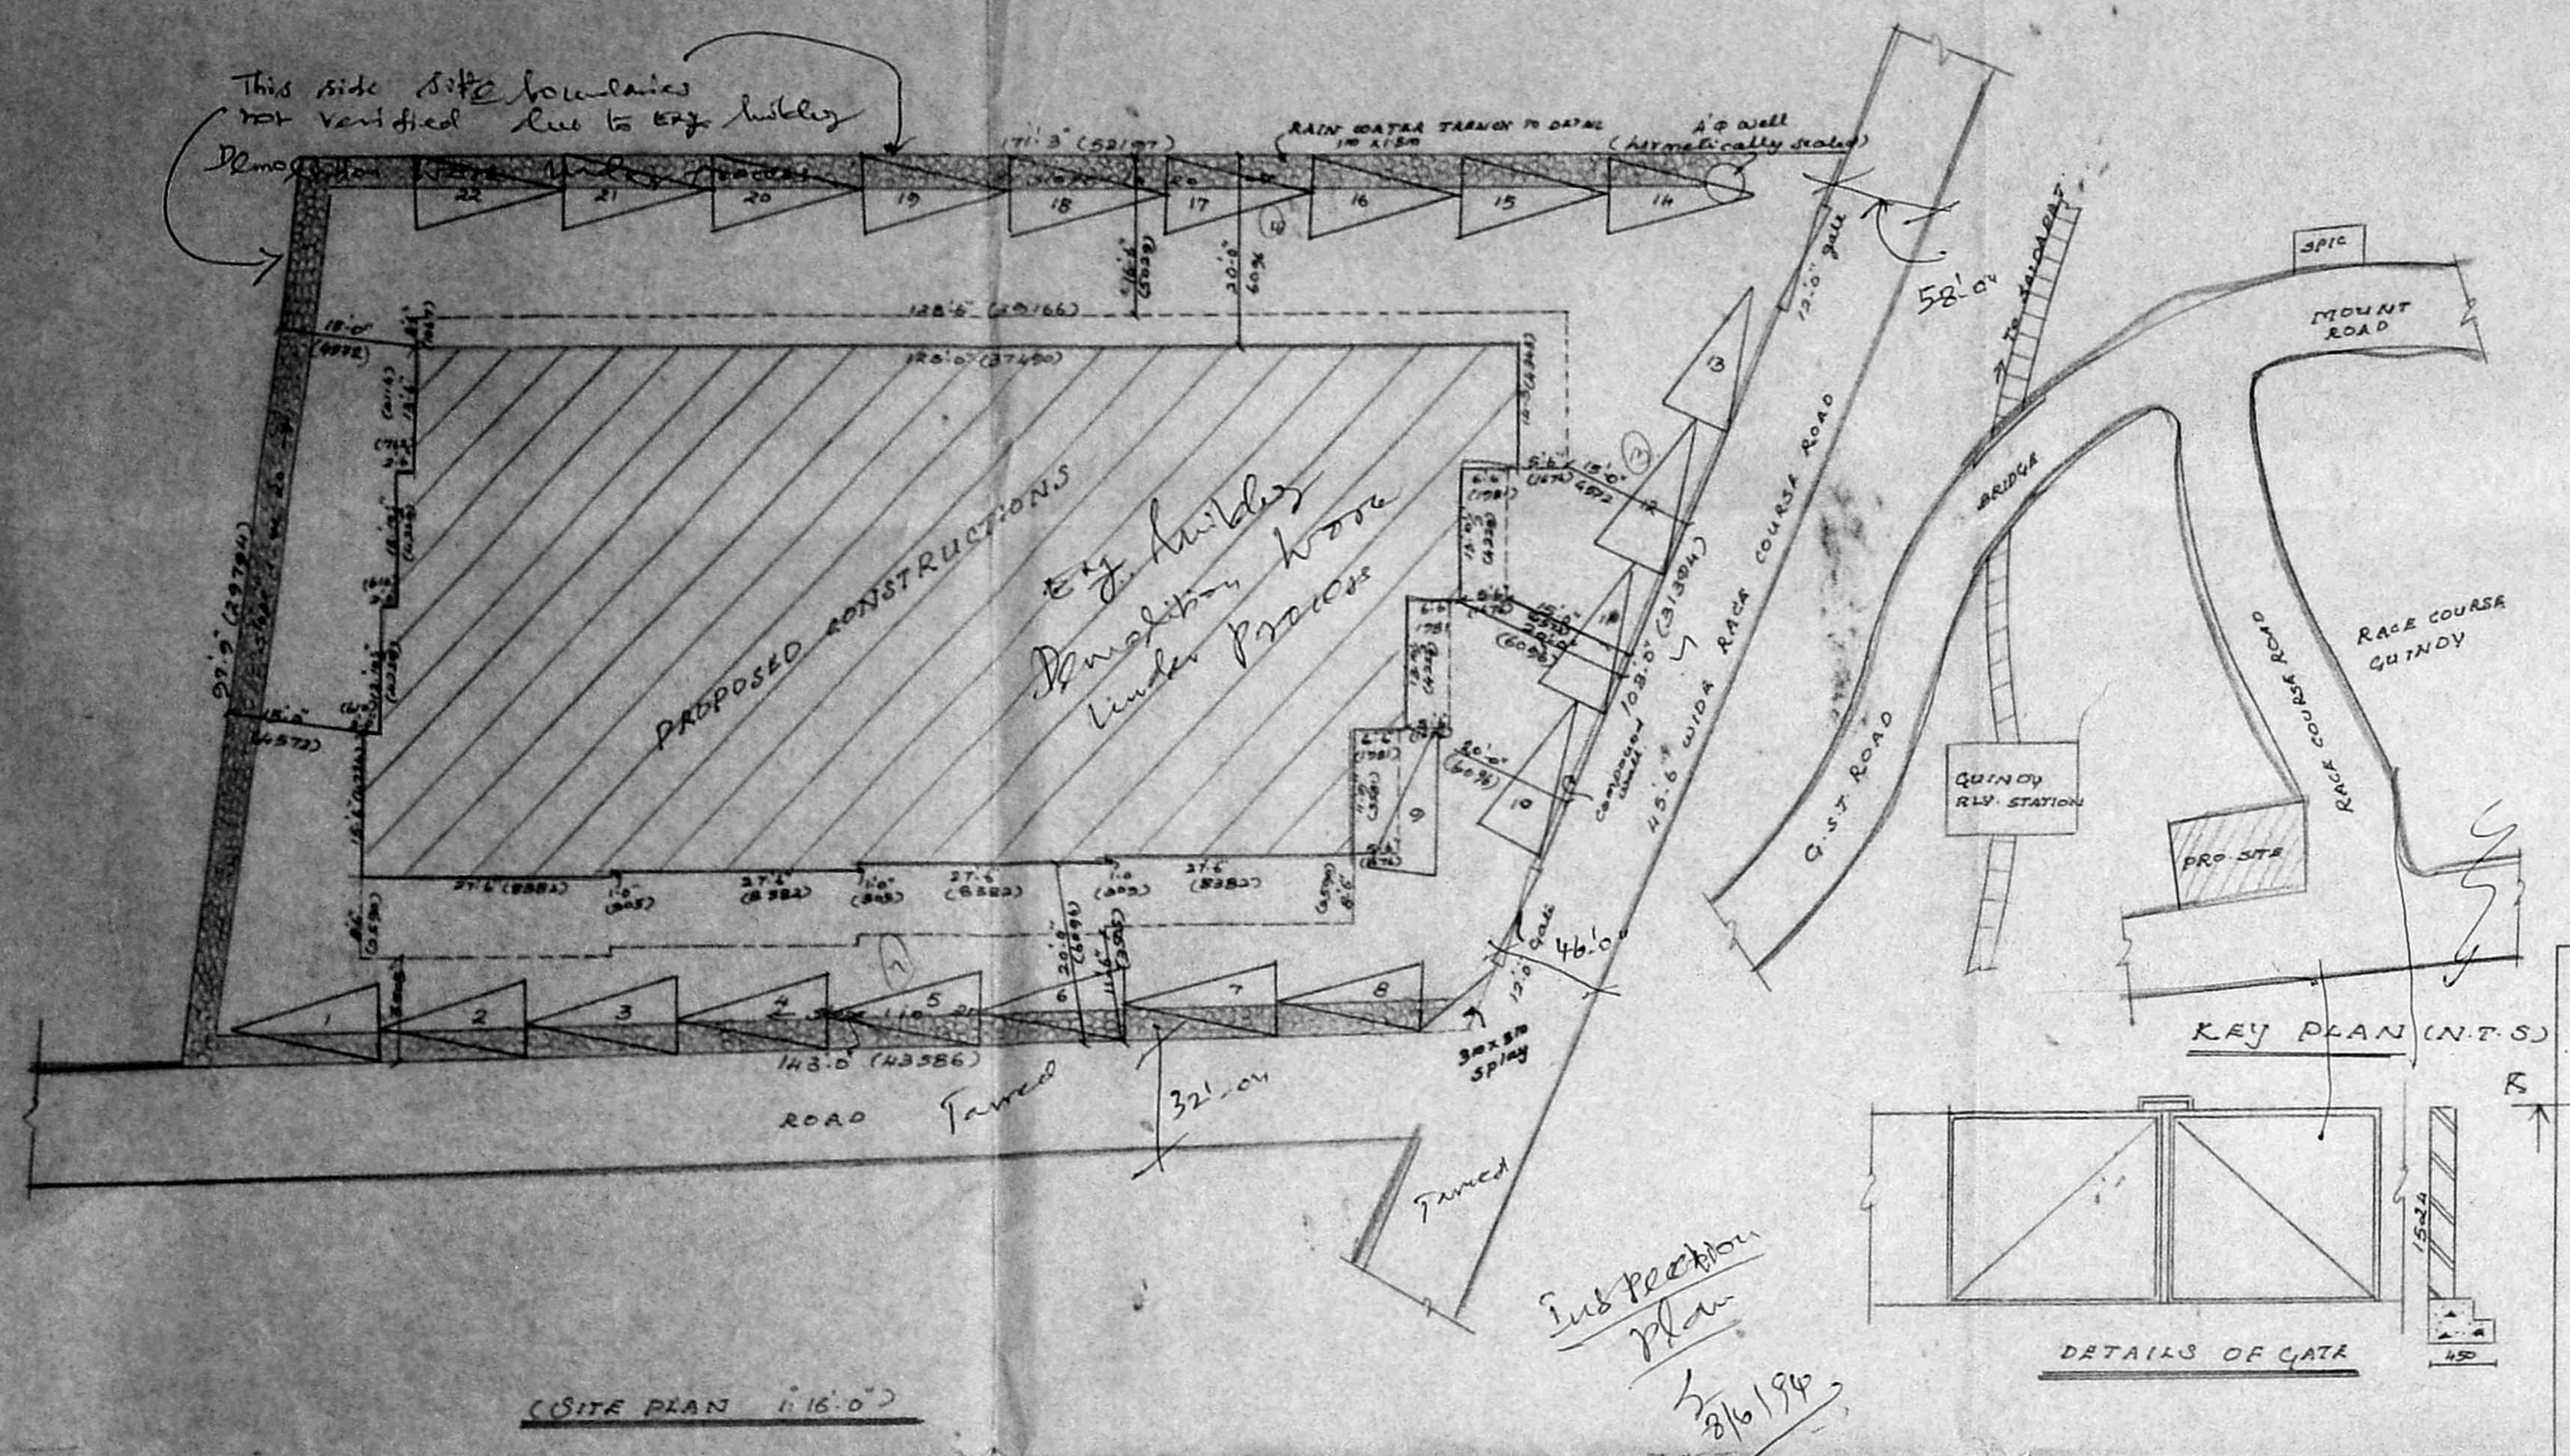

Planning Permit No. B/17295 373/94  
**APPROVED**  
 SUBJECT TO THE CONDITIONS IN THIS OFFICE LETTER.  
 No. 22, 25.5.2014. 09.94  
 FOR MEMBER SECRETARY  
 MADRAS METROPOLITAN  
 DEVELOPMENT AUTHORITY  
 MADRAS - 600 002.

**SPECIFICATIONS**  
 FOUNDATIONS: R.C.C. 1:1:4  
 FOOTINGS OVER P.C.C. 1:4:8 SAND  
 FLOORING: MOSAIC TILE FLOORING  
 OVER R.C.C. 1:1:8 SAND  
 G. STRUCTURE: BR. MASONRY  
 WITH C.M. 1:5  
 PLASTERING: PLASTERING  
 WITH C.M. 1:4  
 ROOFING: R.C.C. 1:1:4 ROOF  
 SLAB  
 10 COURSE: 1 LAYER OF GRESSE  
 TILES OVER BR. JELLY WITH C.M. 1:4  
 JOINERY: WITH BEST INDIAN  
 TEAK WOOD  
 PRO. COLOR  
 SIDE COLOR  
 ROAD COLOR  
 SHEET NO. 2

*K. Subramanian*  
 (POWER OF ATTORNEY)  
 OWNER  
 K. Subramanian  
 K. SUBRAMANIAM, 40/40A,  
 L.A. NO. 296, A.T.A., ENFRA,  
 CLASS 1 SURVAYOR  
 CORPORATION OF MADRAS  
 LICENSED SURVAYOR

	NAME	DATE
DESIGNED BY	YERANJAN	
DRAWN BY	B.R.O	25.5.94
CHECKED BY	YERANJAN	
APPROVED BY		
SCALE	1"=6'	

ARCHITECT  
 SAINIVASA SIVAPARANAM  
 74 BAZULAN ROAD  
 T. NAGAR, MADRAS 17.  
 DA 2252962