

PROPOSED BUILDING AT DOOR NO. 177/B, SYDENHAMS ROAD, MADRAS IN R.S. NO. 1246/2 OF VEPERY DIVISION, BLOCK NO. 25, MADRAS EORT-TONDIARPET TALUK  
 R.P. No. B/4779 NO. 1  
 B/2/2/511/39

**Schedule of joinery**

TYPE	SIZE	DESCRIPTION
D	3' 6" x 7' 0" (1067X 2134)	T. W. DOOR
D <sub>1</sub>	3' 0" x 7' 0" (914 X 2134)	DO
D <sub>2</sub>	2' 6" x 7' 0" (762 X 2134)	DO
F6	6' 3" x 7' 0" (1905 X 2134)	FIXED GLASS
F6 <sub>1</sub>	6' 0" x 7' 0" (1829 X 2134)	DO
W <sub>1</sub>	6' 0" x 4' 6" (1829 X 1372)	T. W. WINDOW
W <sub>2</sub>	5' 0" x 4' 6" (1524 X 1372)	DO
W <sub>3</sub>	4' 6" x 4' 6" (1372 X 1372)	DO
V	5' 0" x 3' 0" (1524 X 914)	T. W. VENTILATOR
V <sub>1</sub>	3' 6" x 2' 0" (914 X 510)	DO

JOB NO. 232/93/1 SCALE: 1" = 8' 0", 1:100  
 DATE: 9.11.93  
 DEALT: S. Mahan

**AREA STATEMENT**

	SQ. FT.	SQ. M.
PLOT AREA	4483	(416.63)
GROUND FLOOR AREA (OPEN)	2833	(263.28)
FIRST FLOOR AREA	2416	(224.53)
STAIR CASE HEAD ROOM	132	(12.24)
BASEMENT FLOOR AREA	492	(45.72)
PLOT COVERAGE	63.13%	

F.S. 1: 1:27


**COLOR CODE**

PROPOSED	[Color swatch]
ROAD	[Color swatch]
BOUNDARY	[Color swatch]

OWNER  
 M. M. M. M. M.


SIGNED  
 G. SUBRAMANIAN, I.C.E.  
 CIVIL ENGINEER  
 CLASS I LICENSED SURVEYOR  
 CORPORATION OF MADRAS  
 LICENSE NO. 135  
 Door No. 102/2, Lala Venu Saital, West Marambalam, Madras. Pin Code 600 033. Tel: 4834820

ARCHITECTS  
 RAAJKUMAR ASSOCIATES  
 M-1, SWATHI COMPLEX,  
 10, BAZULLAH ROAD,  
 T. NAGAR,  
 MADRAS - 600 017.

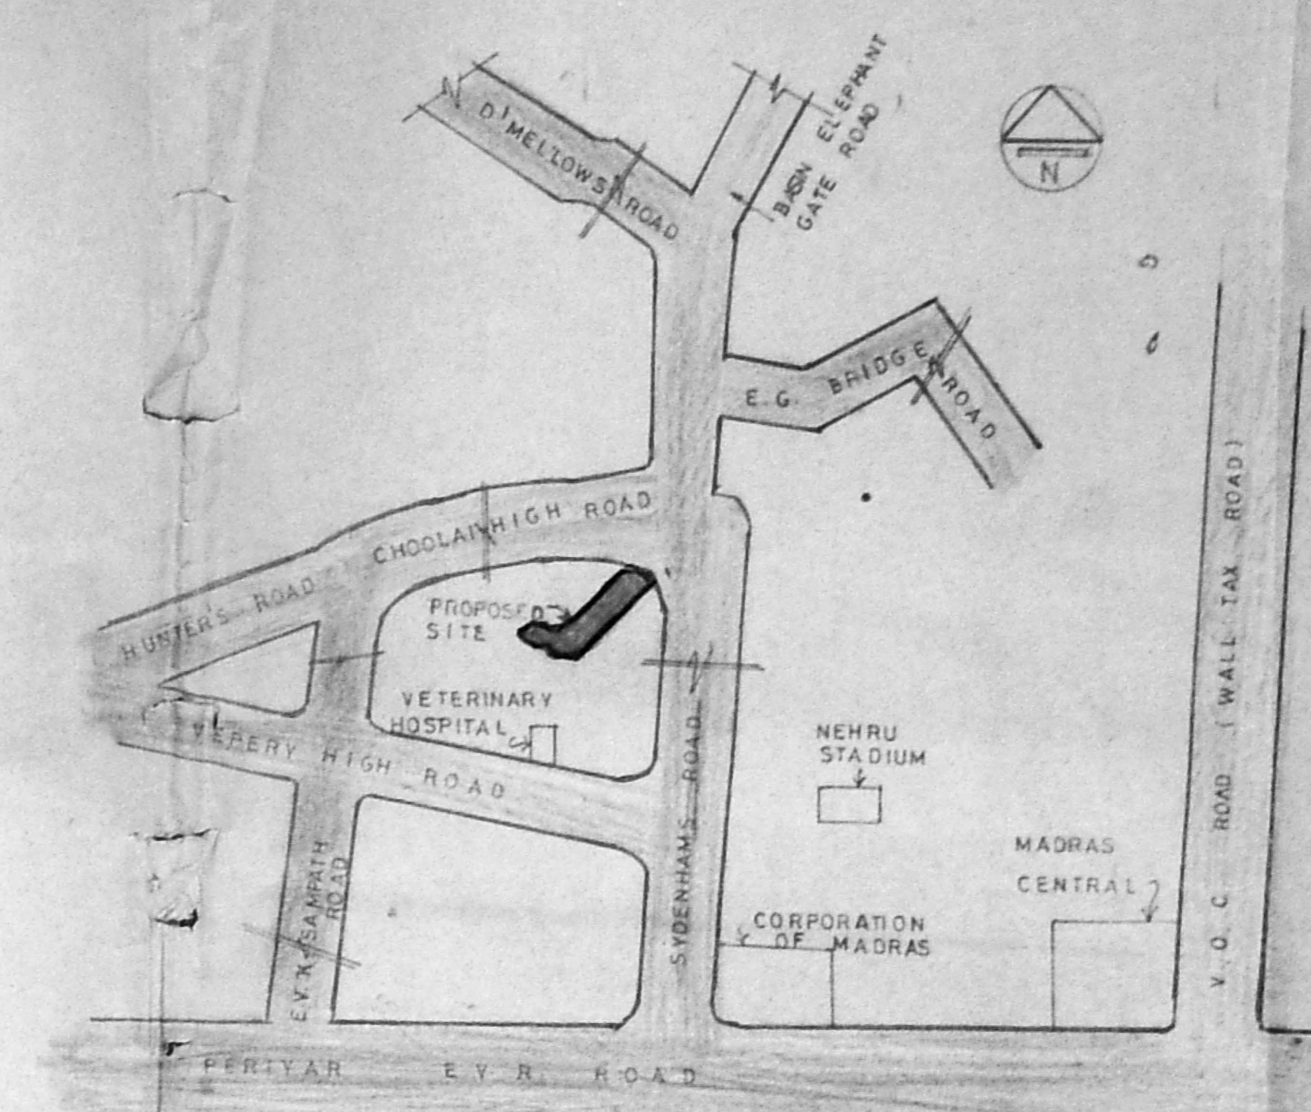


KEY PLAN

NOT TO SCALE

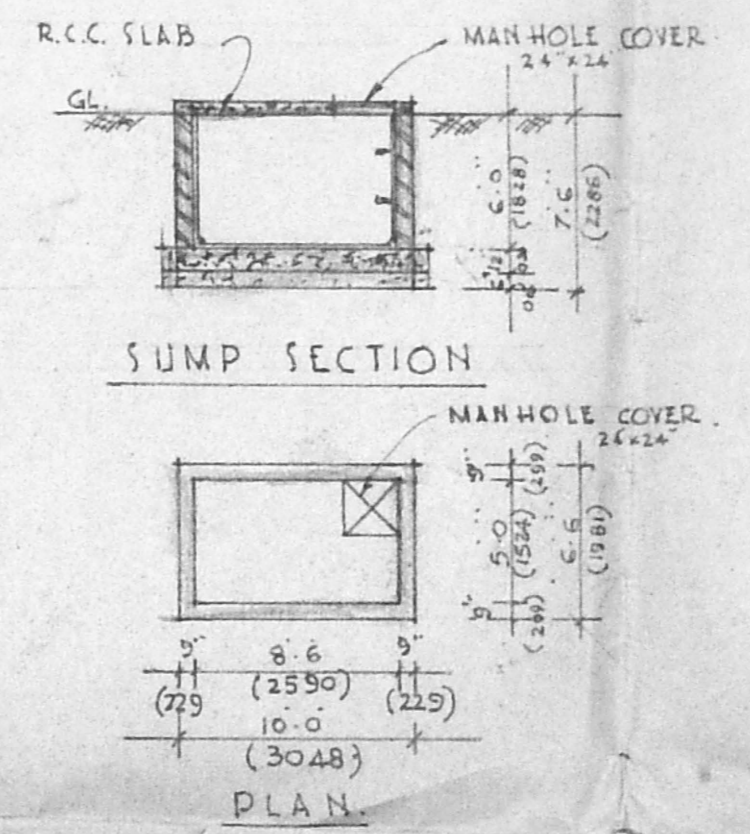


SUMP SECTION

PLAN

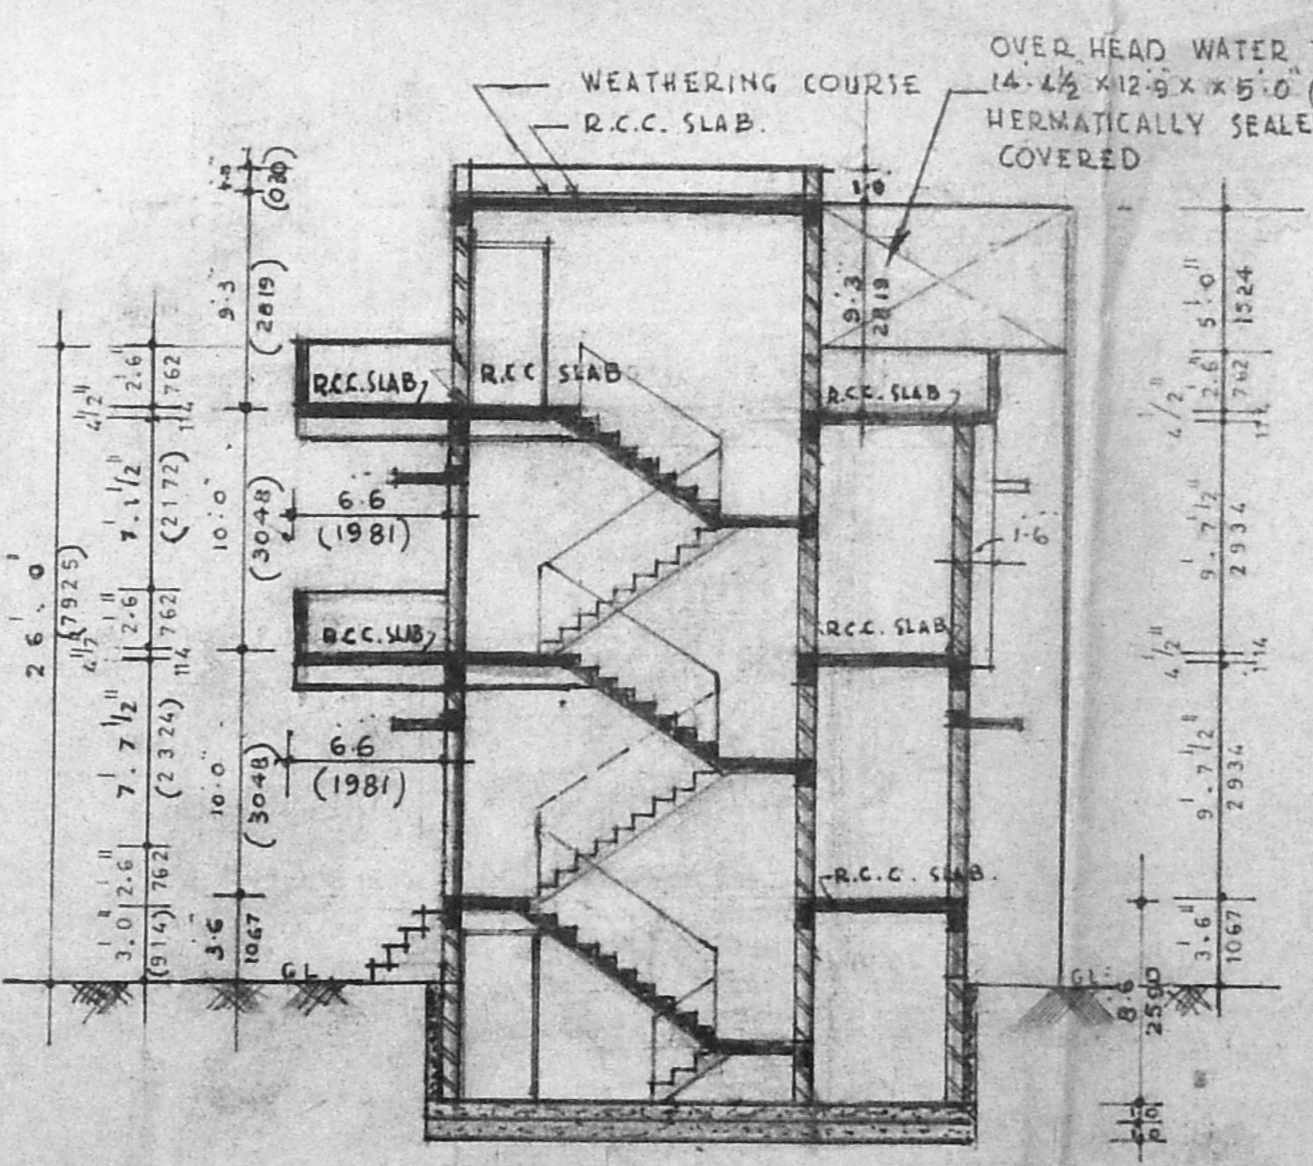

SECTION A.B

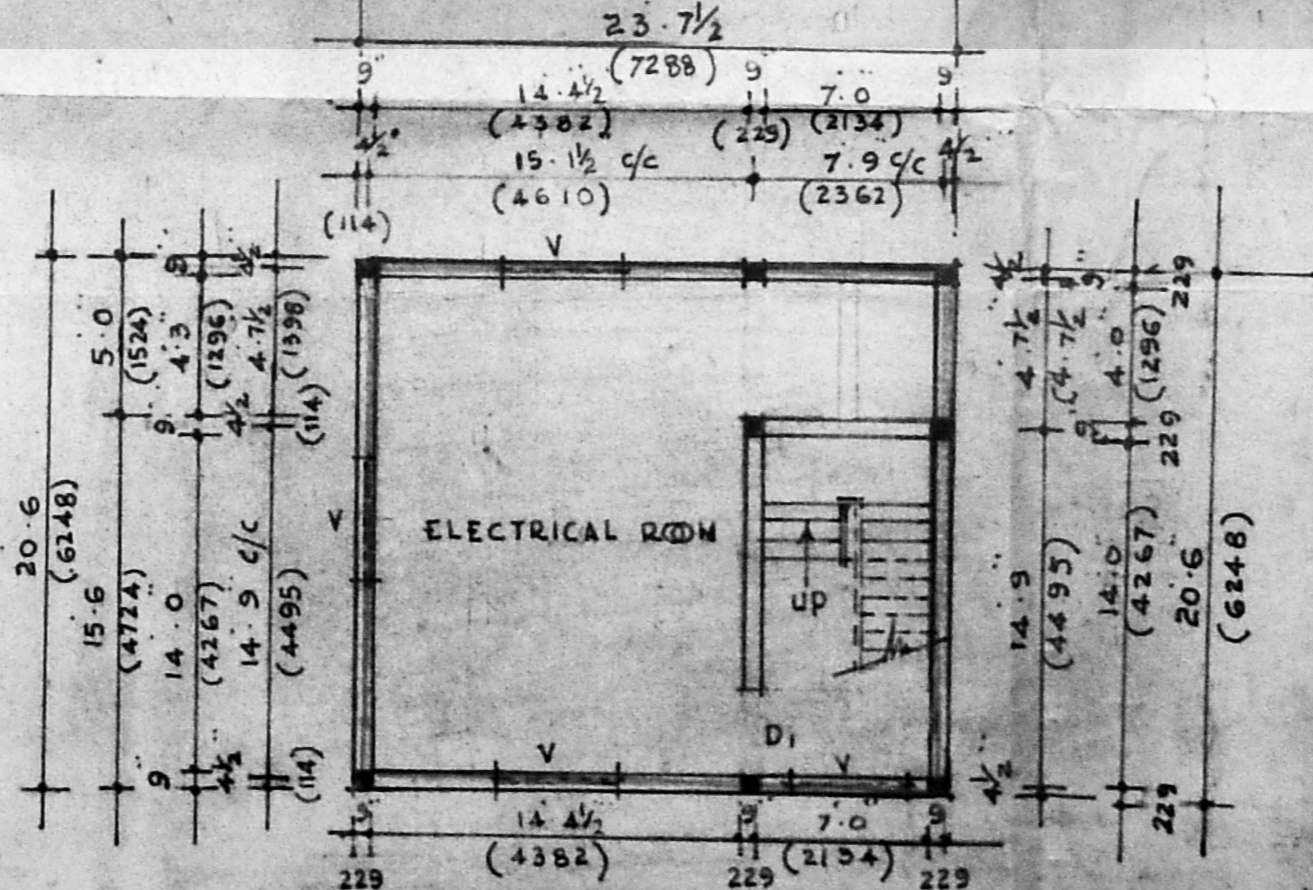


BASEMENT FLOOR LEVEL

ELEVATION

PLAN

DETAIL OF COMPOUND WALL

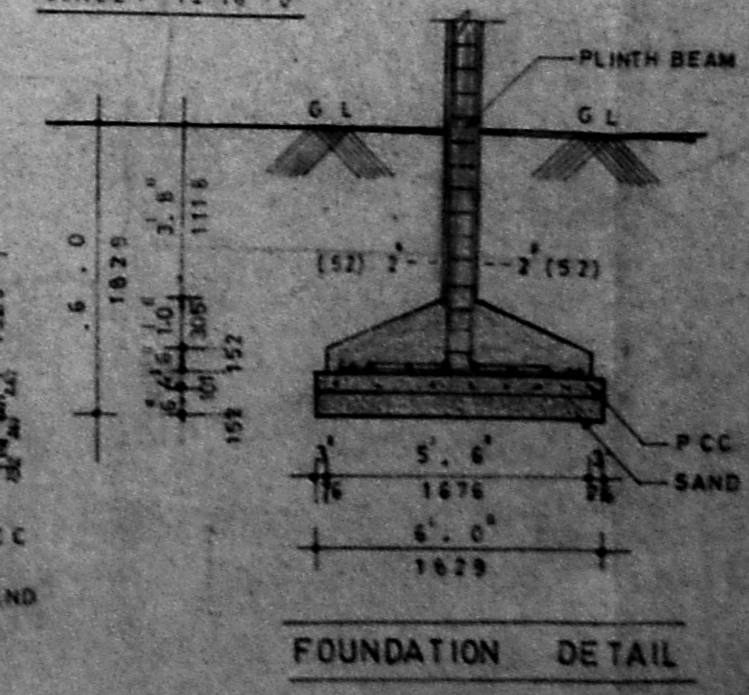


FOUNDATION DETAIL

SITE PLAN



SCALE: 1" = 15' 0"

Planning Permit No. B/17235/10/94  
**APPROVED**  
 SUBJECT TO THE CONDITIONS IN THIS OFFICE LETTER  
 No. P/1522/14  
 N. V. A. Srinivasan  
 11/3/94  
 FOR MEMO SECRETARY  
 MADRAS METROPOLITAN  
 DEVELOPMENT AUTHORITY  
 MADRAS - 600 004



ELEVATION

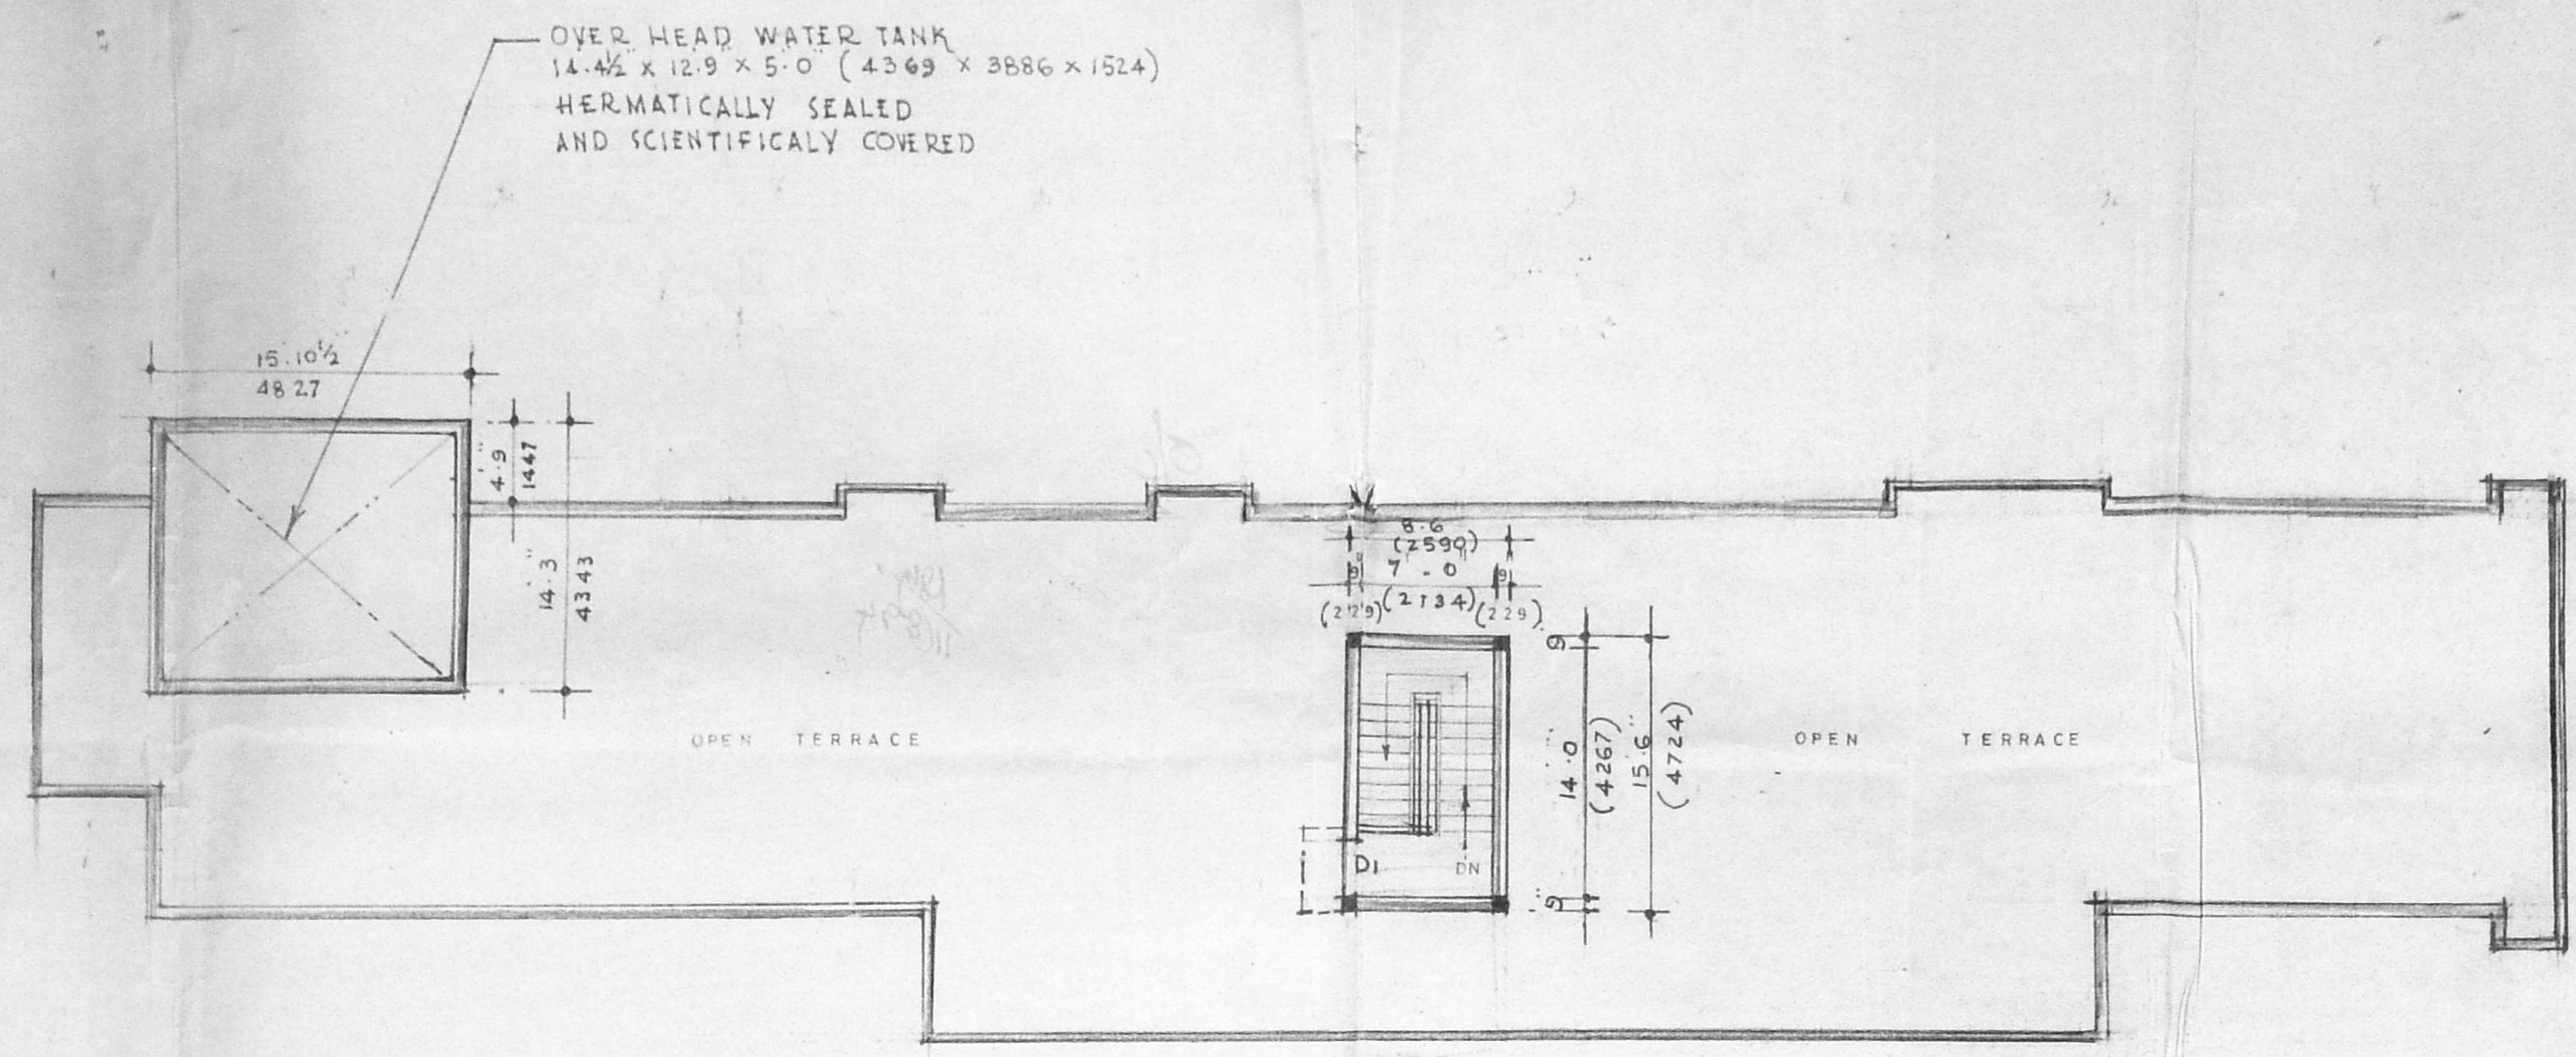

TERRACE FLOOR PLAN

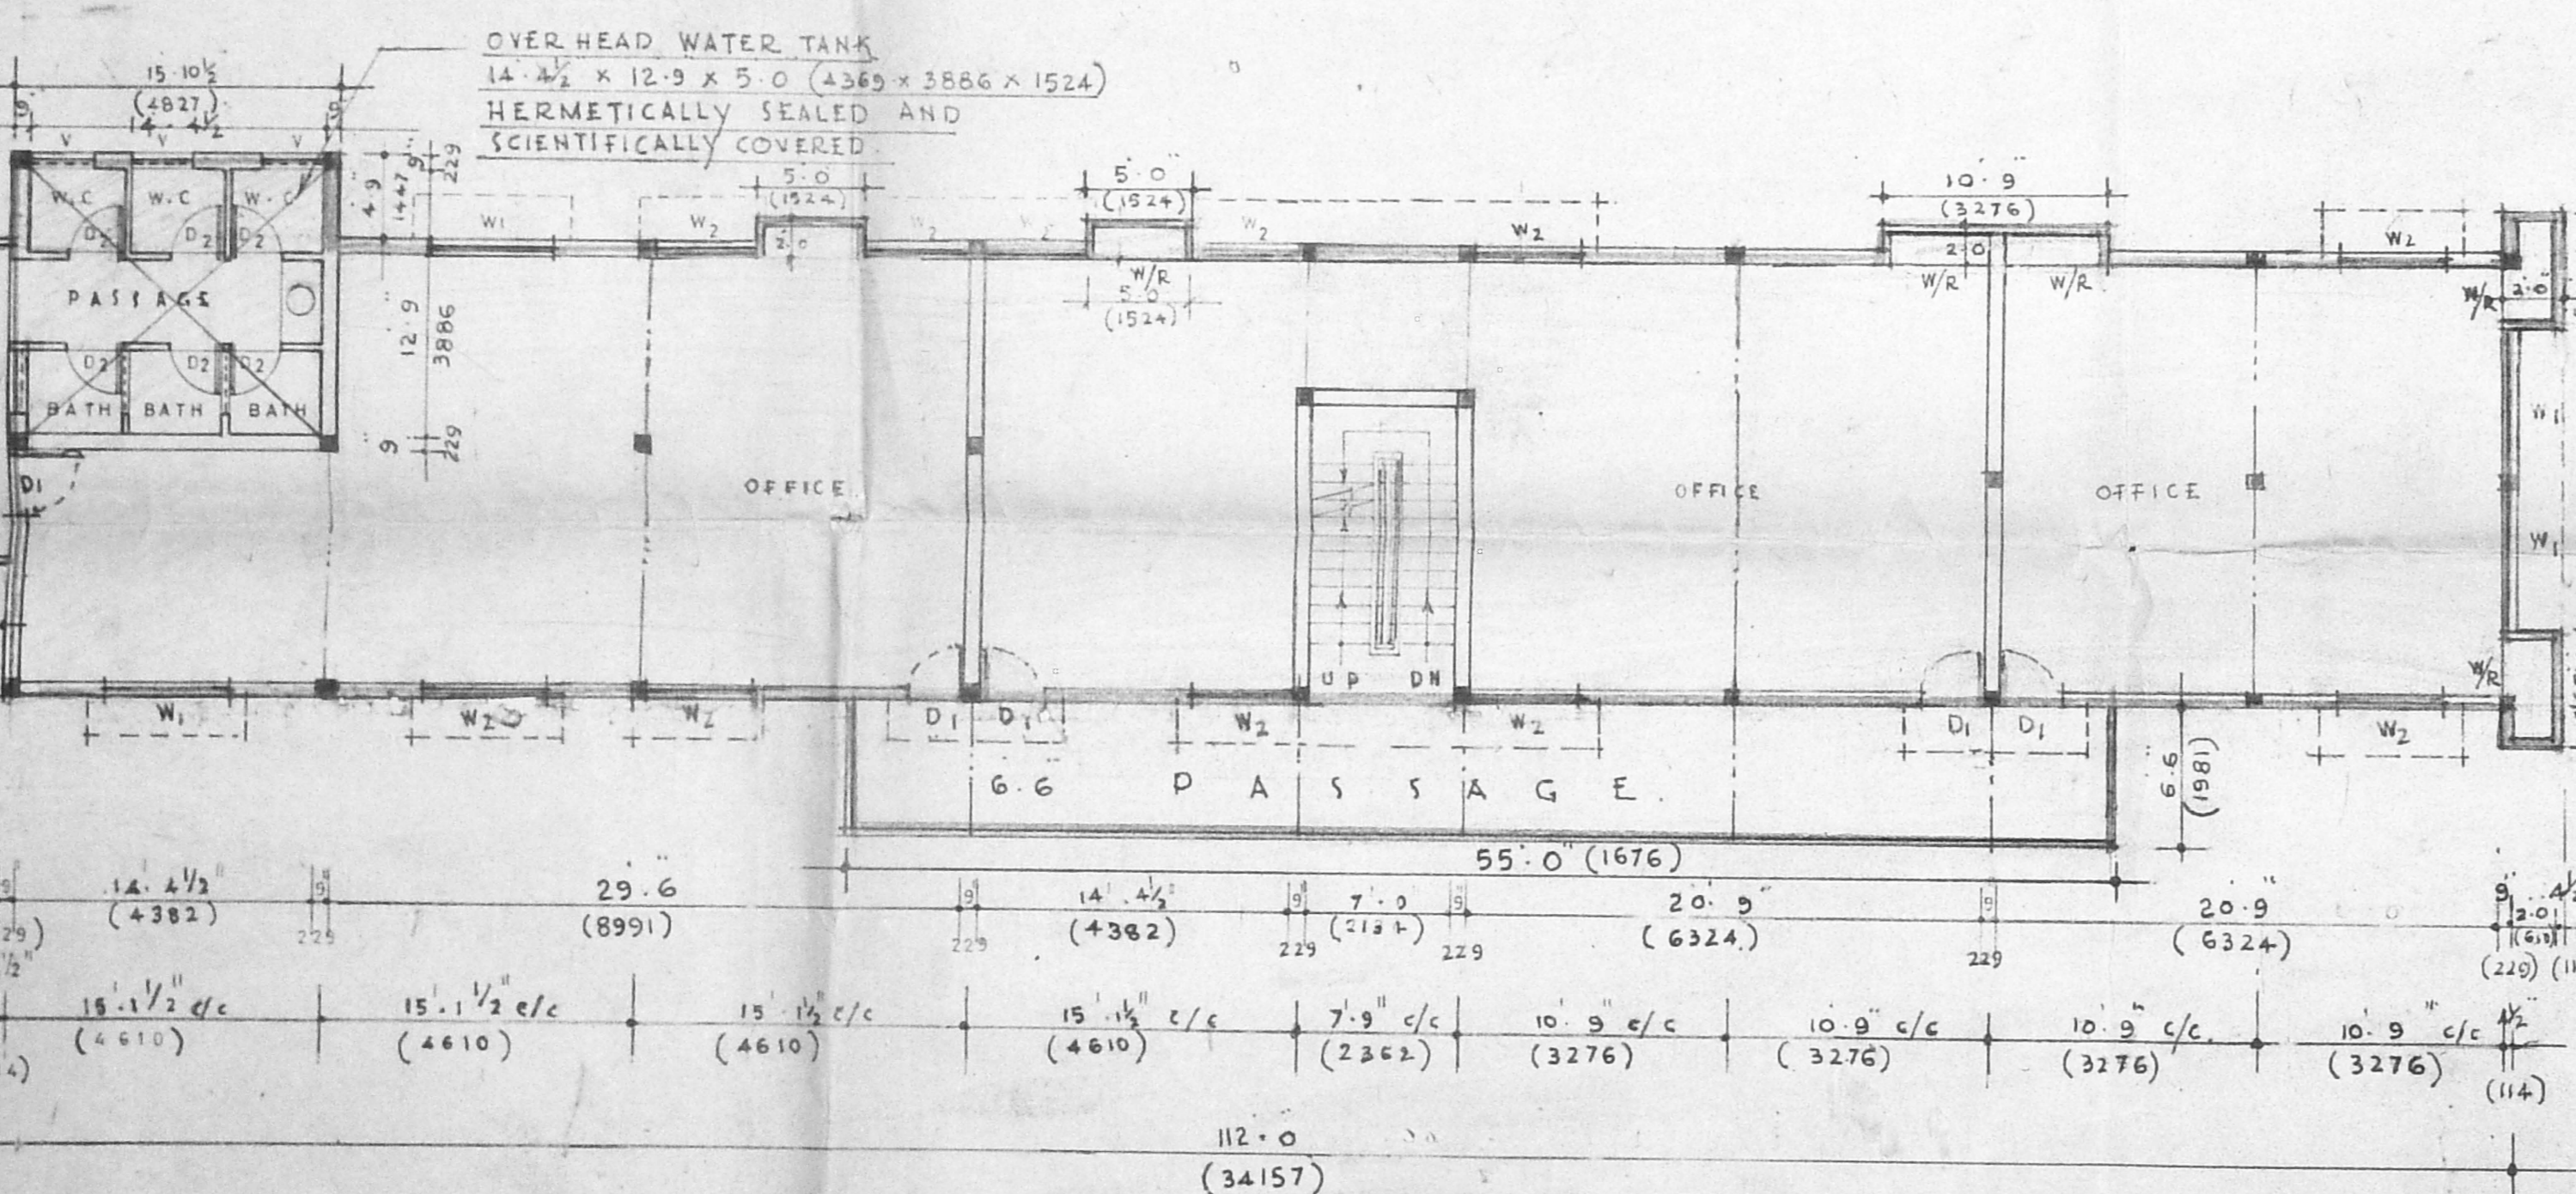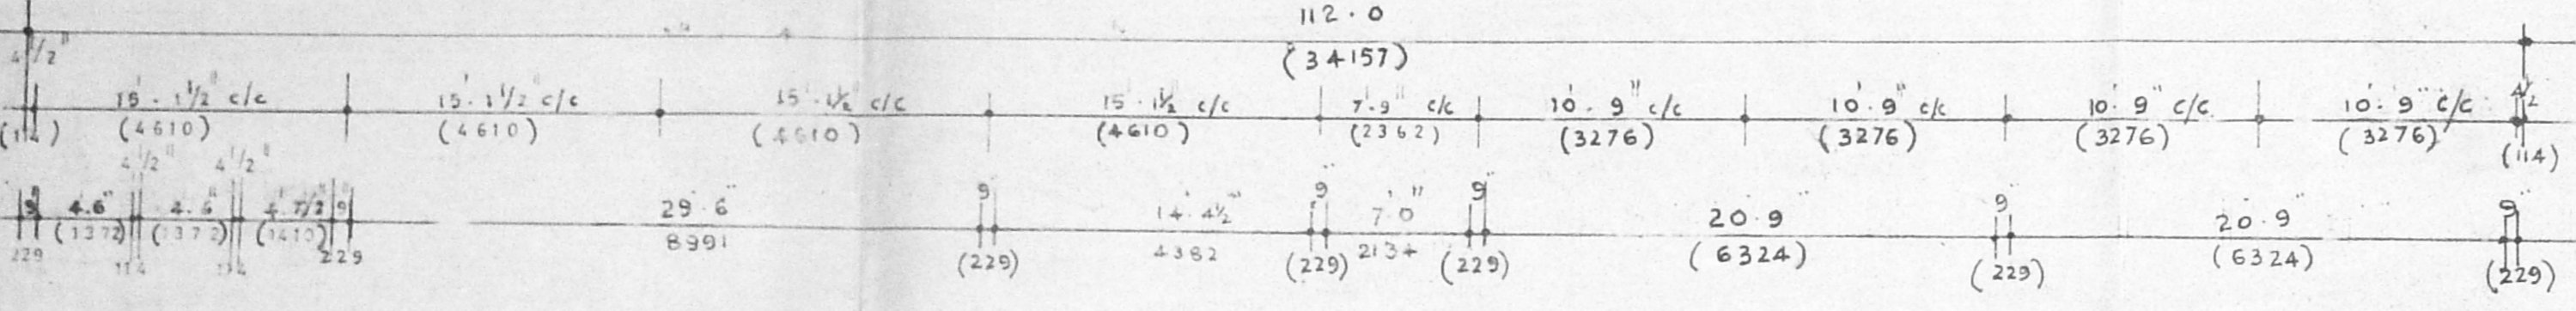

FIRST FLOOR PLAN

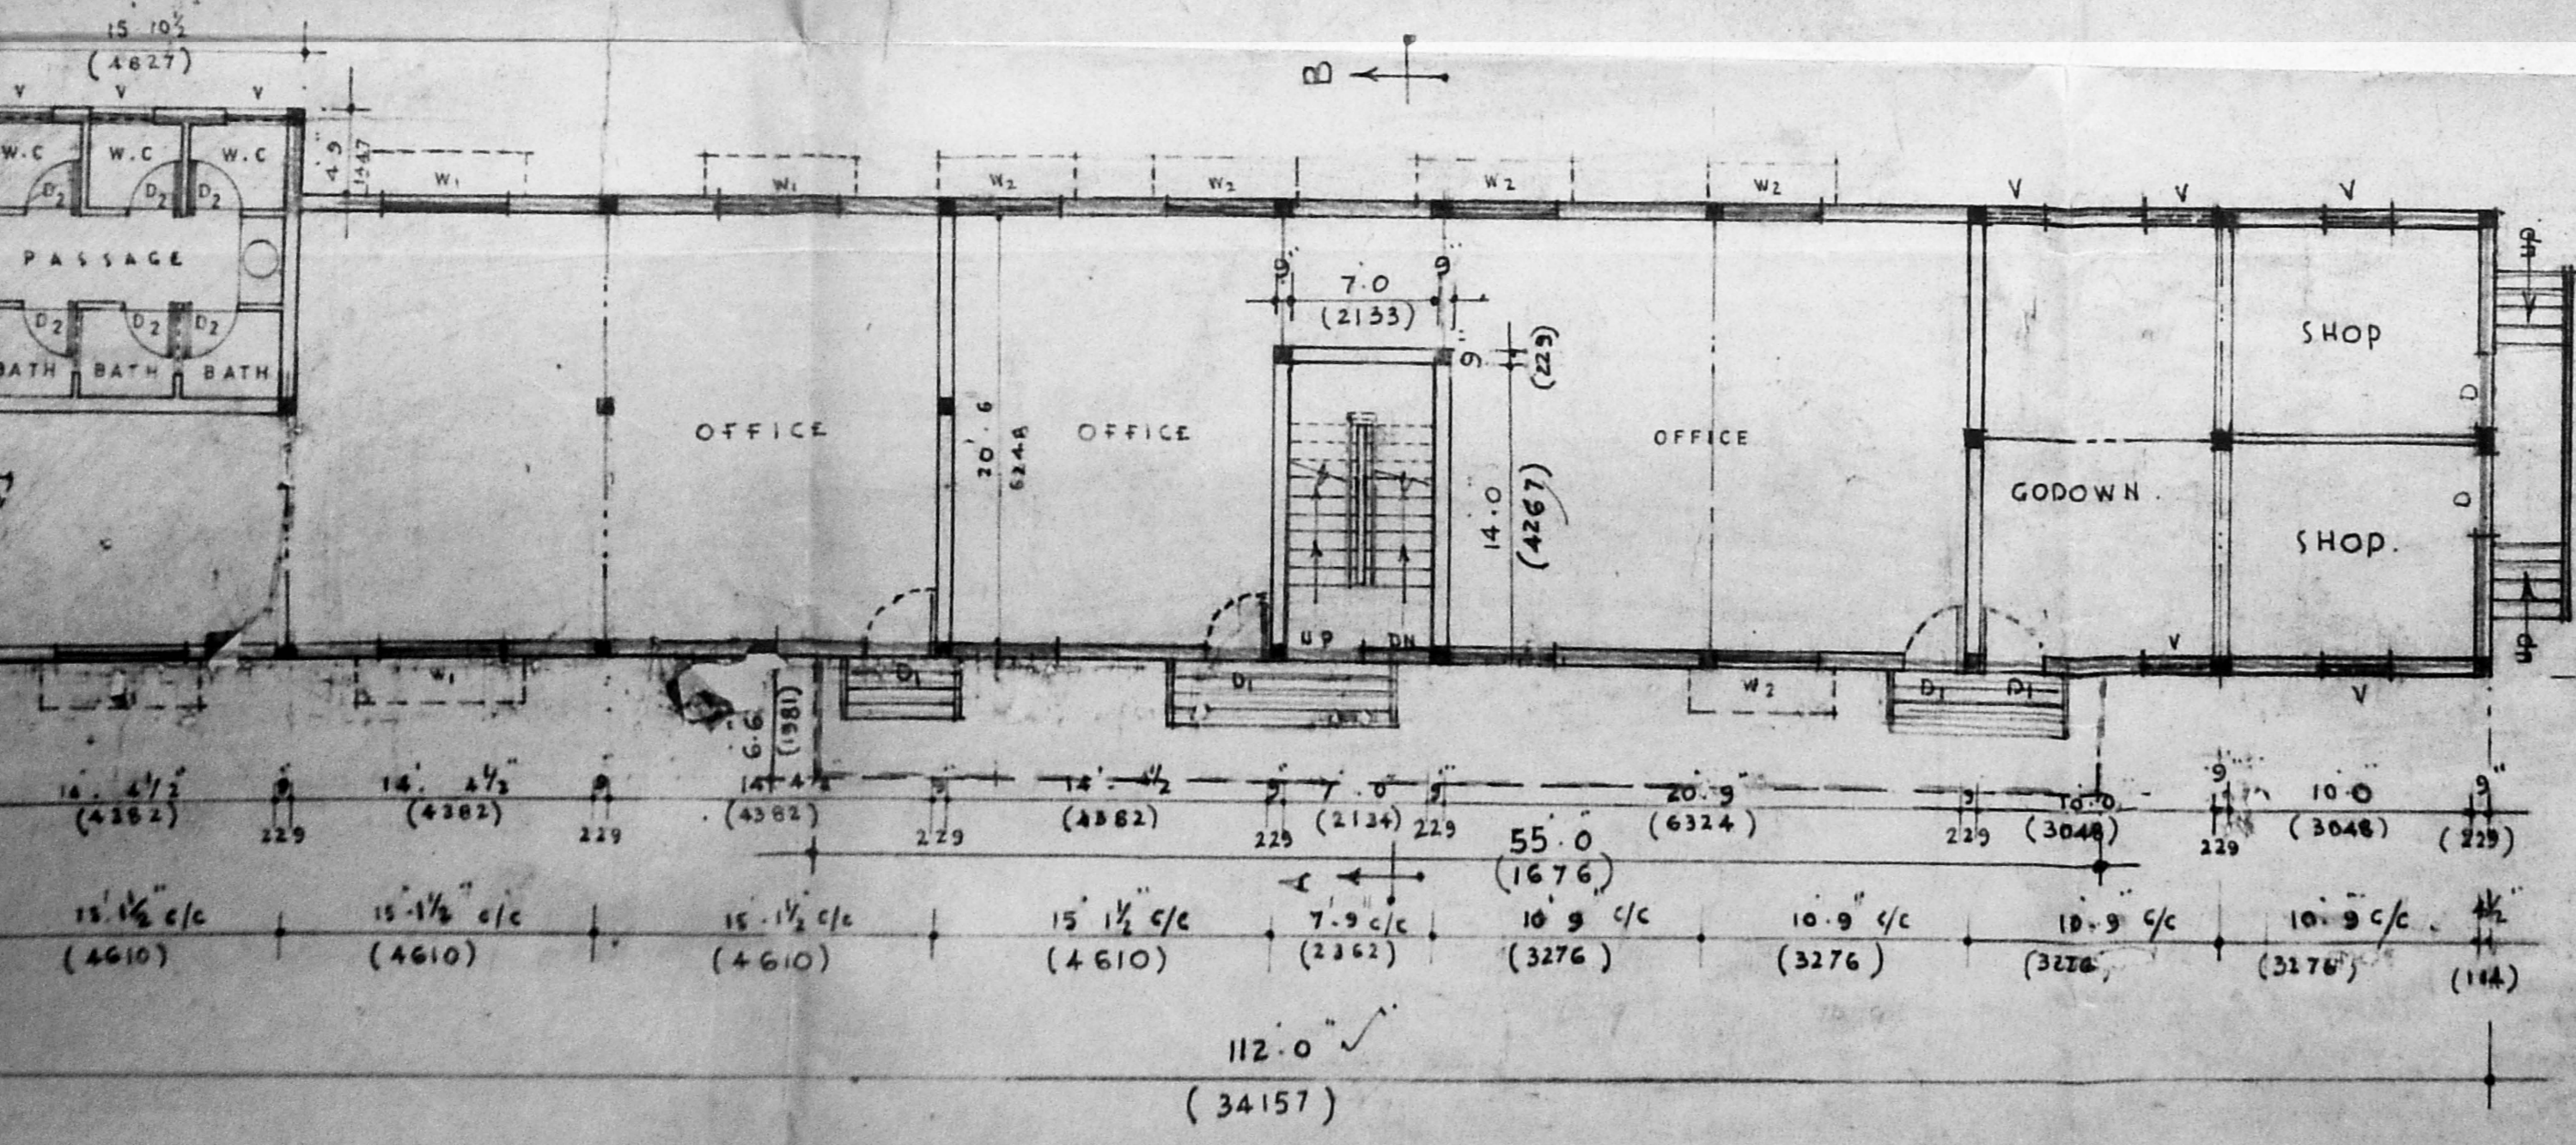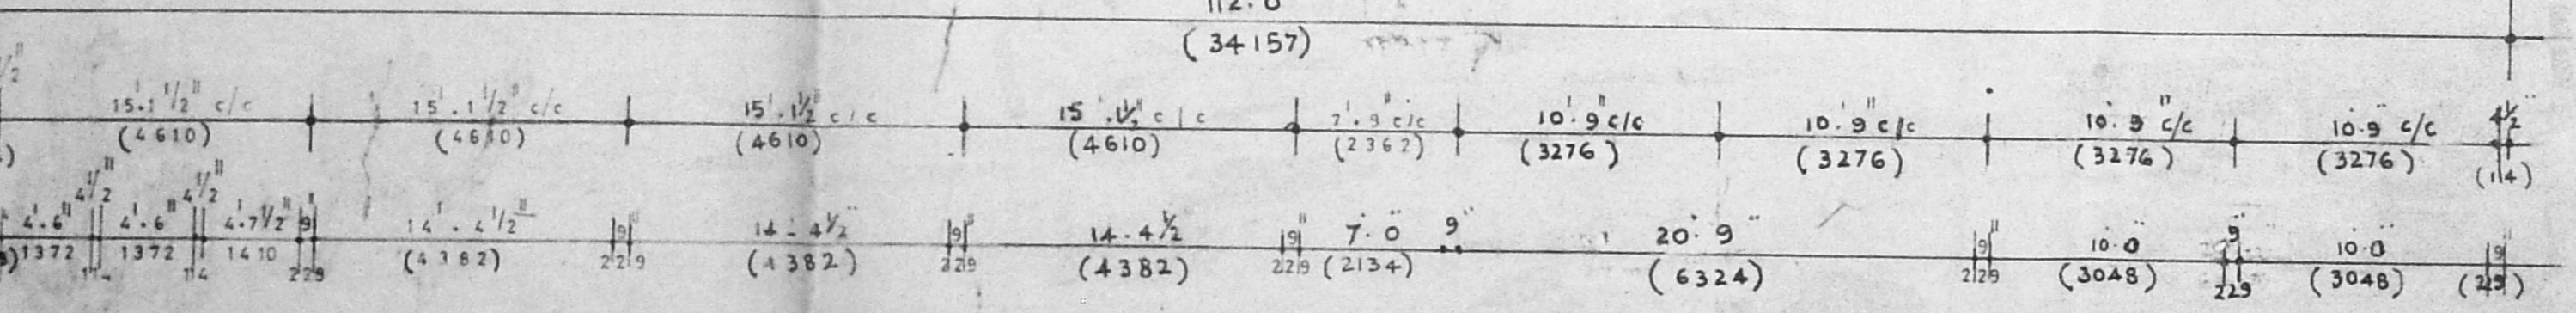

GROUND FLOOR PLAN

