

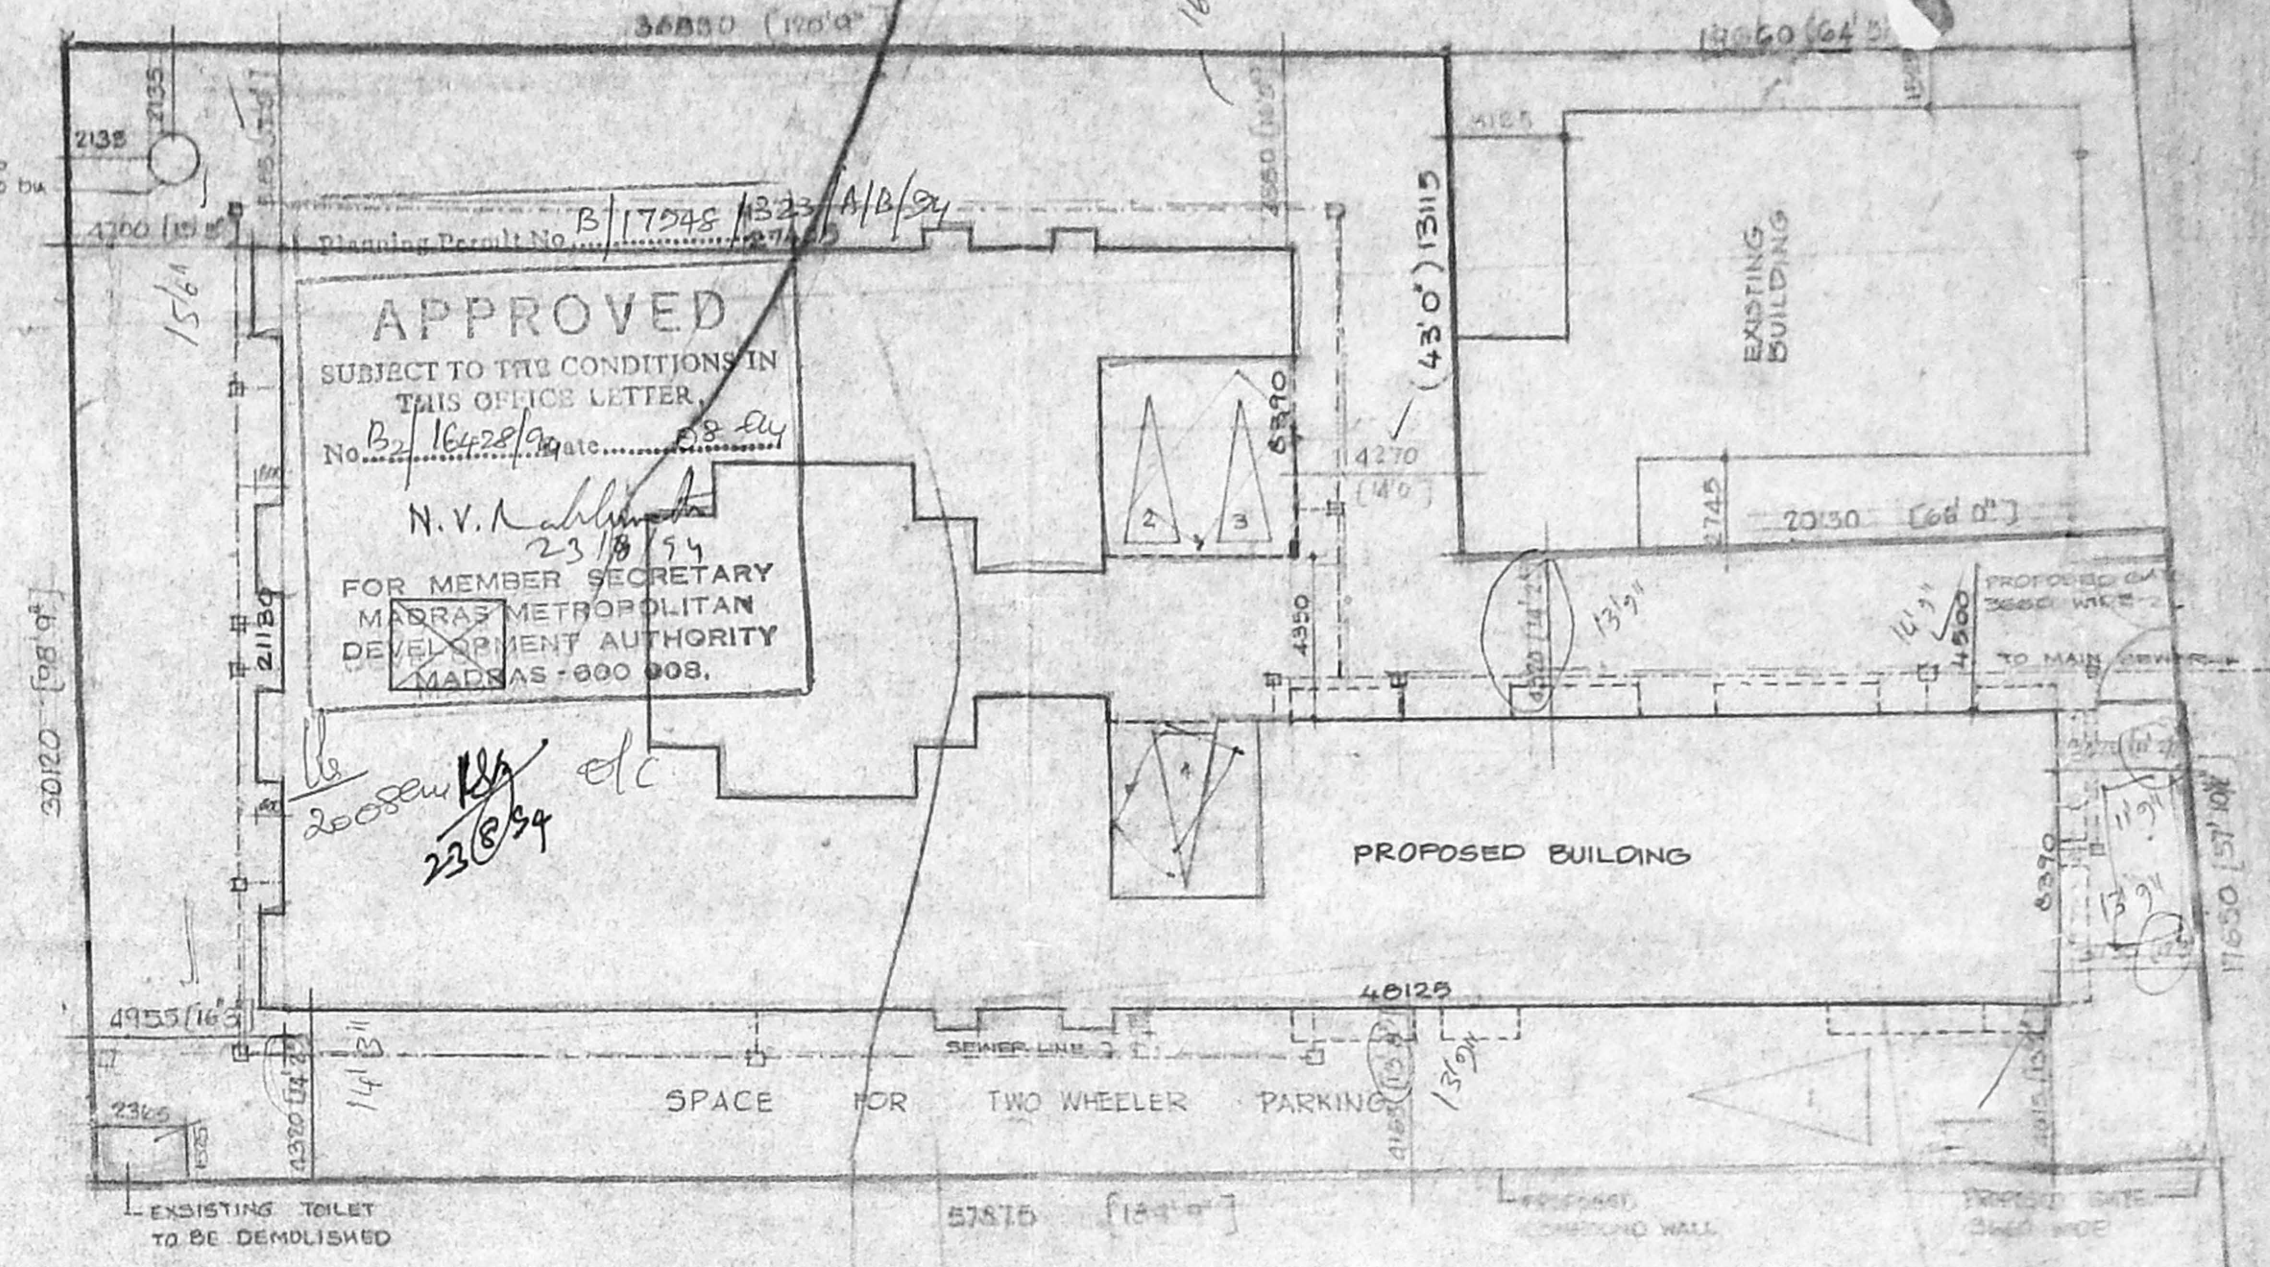
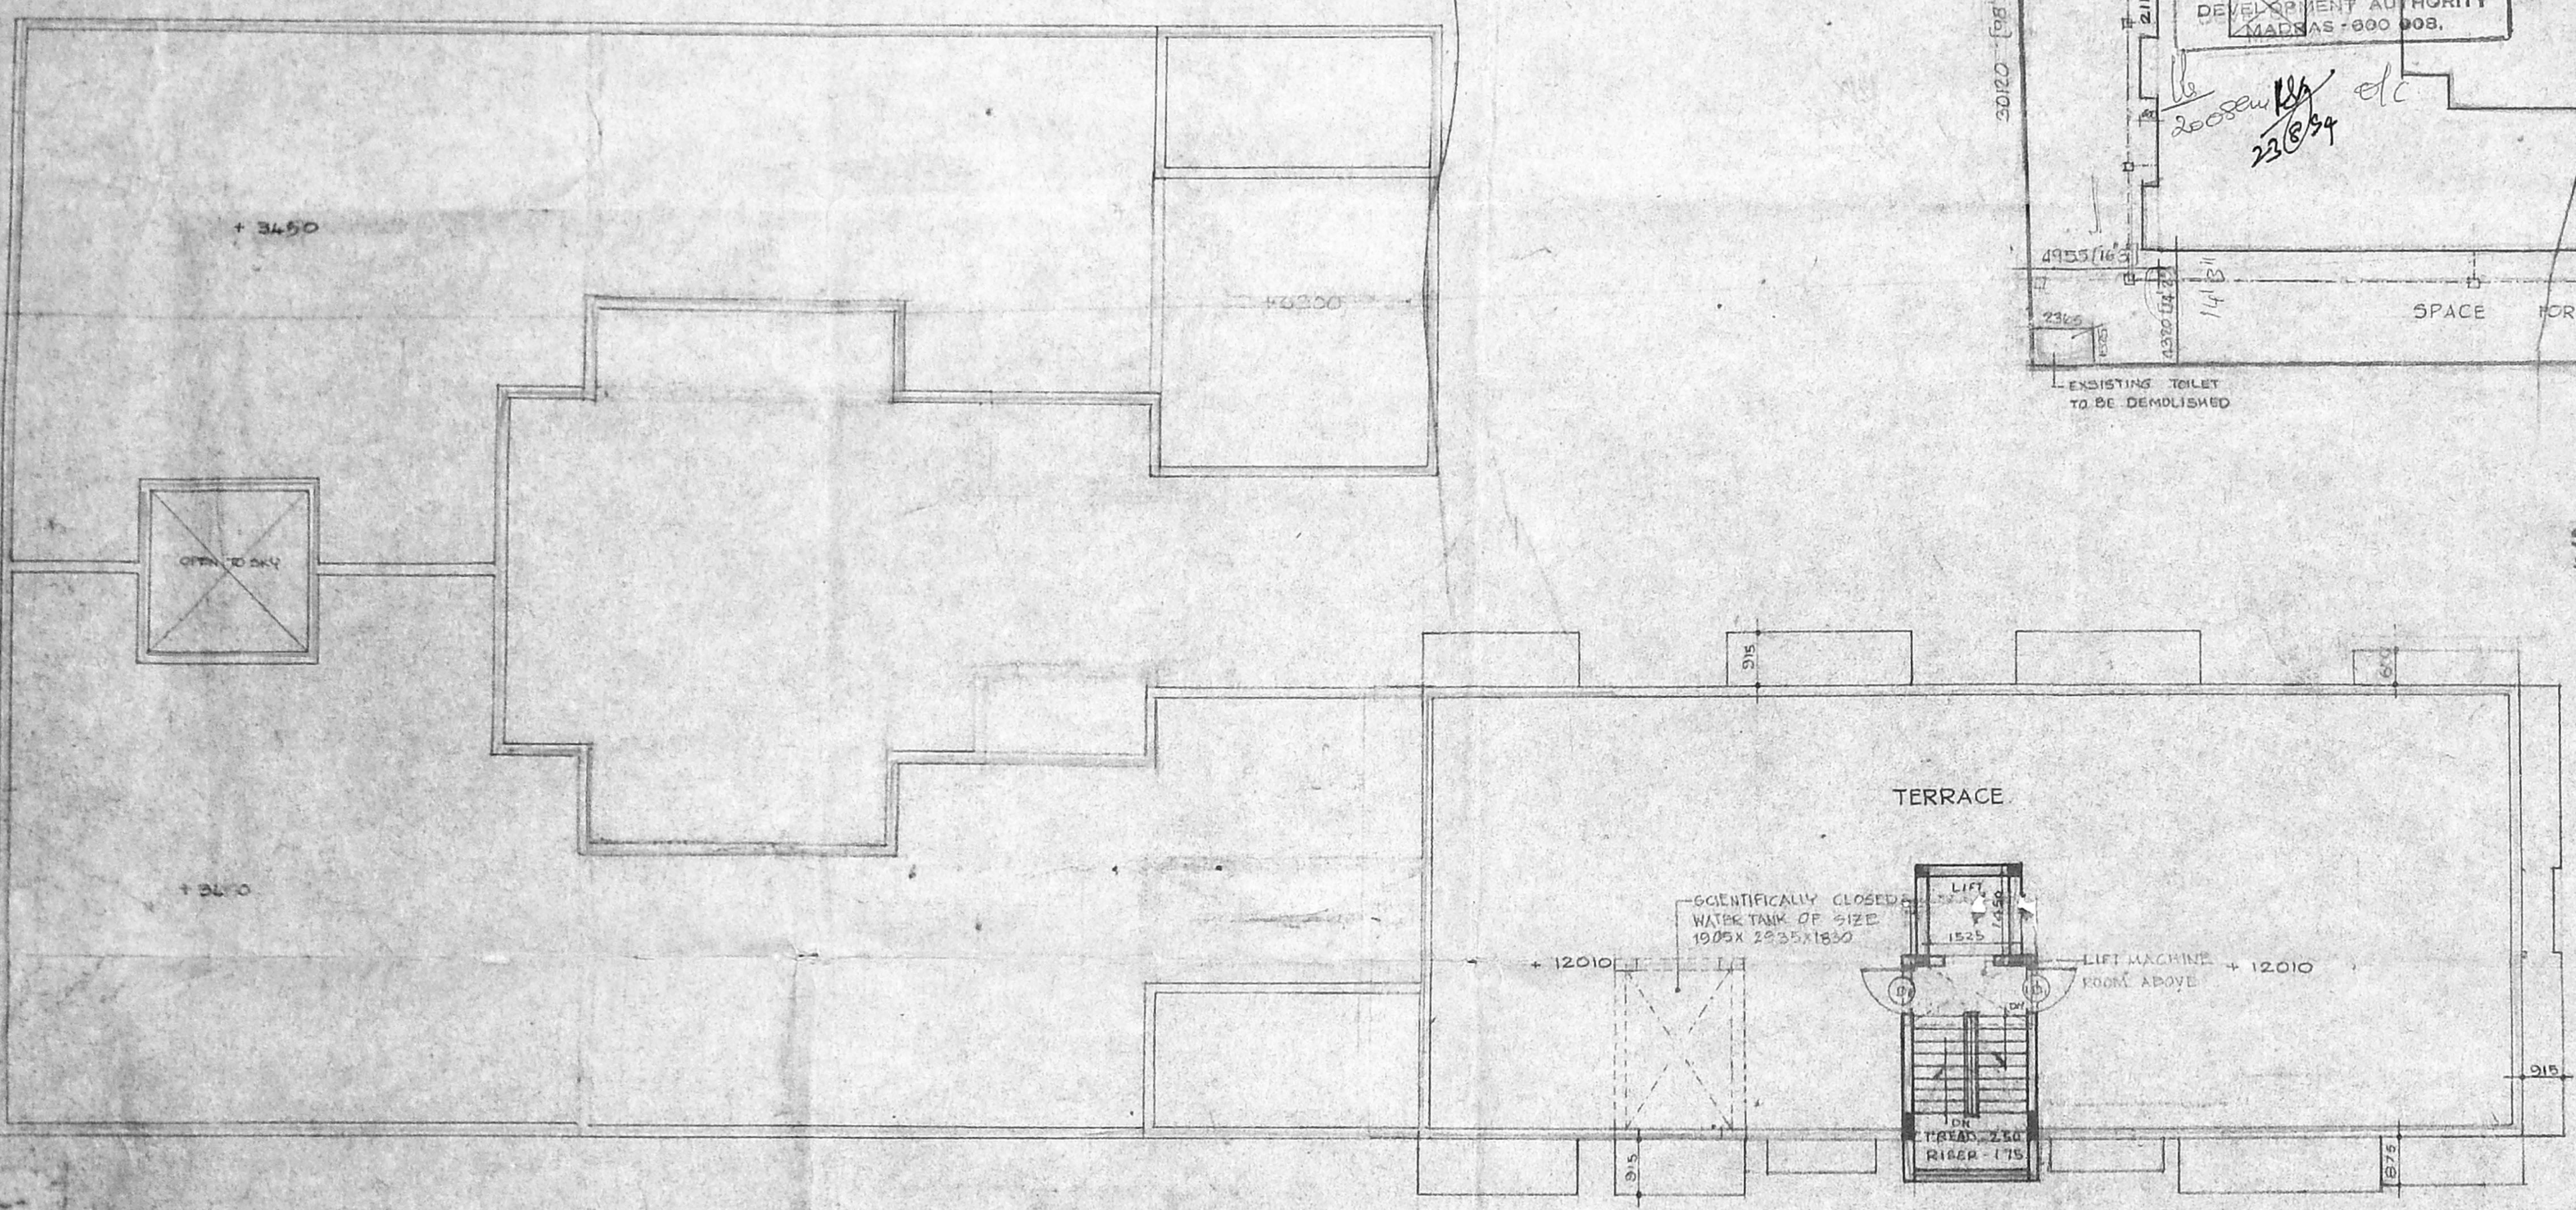



R. 2. 6-1-94
 M.M.A. / P.P.N. /
 C. NO. 62 / 6/2/93
 SW-113
 PART I
 P. 11
 A.P. / U.P.

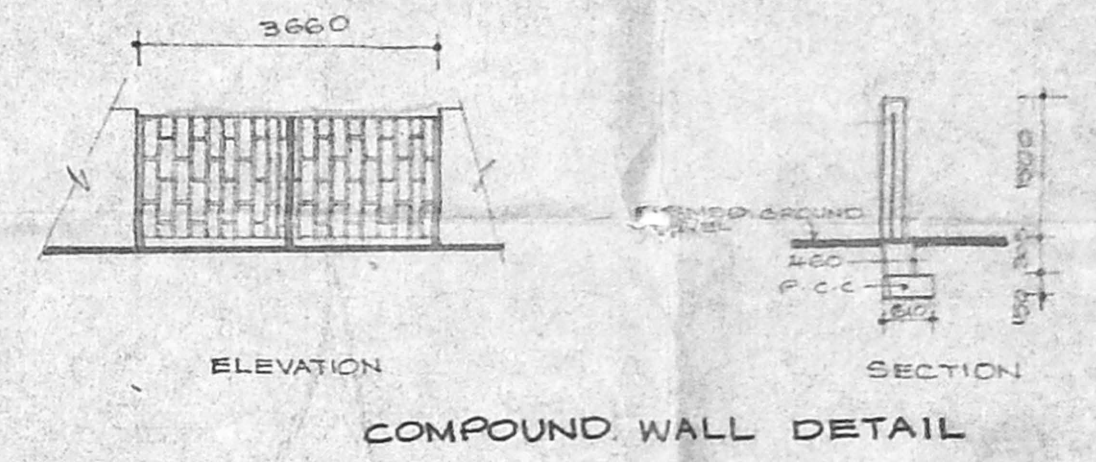

SITE PLAN
 SCALE - 1:200

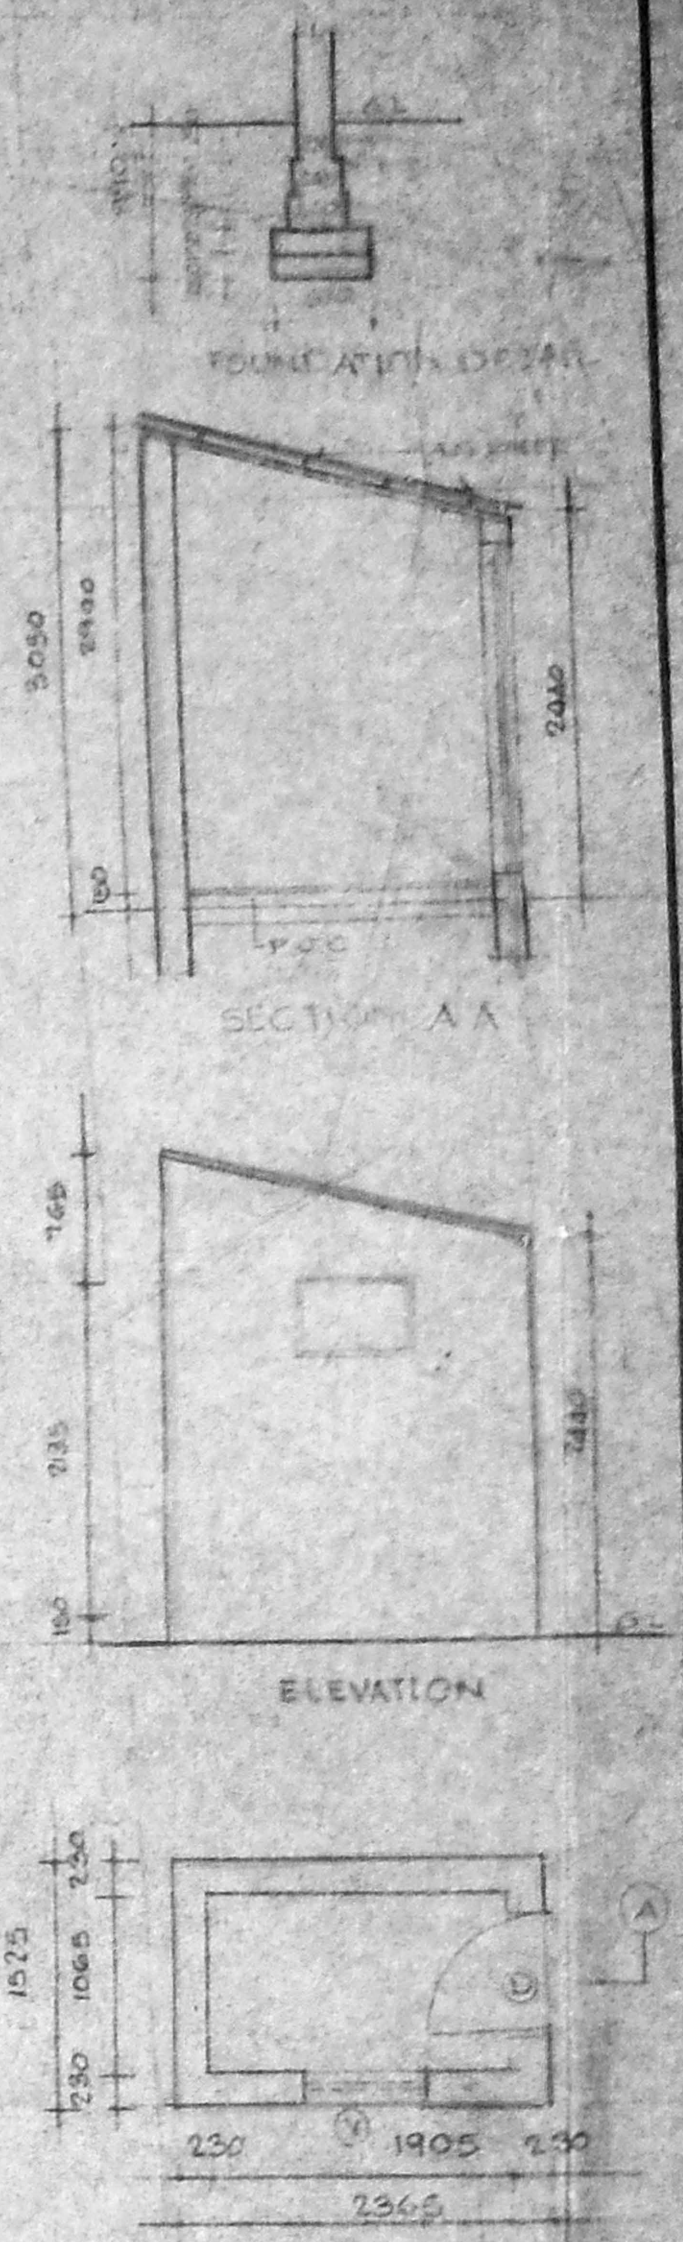

TERRACE FLOOR PLAN

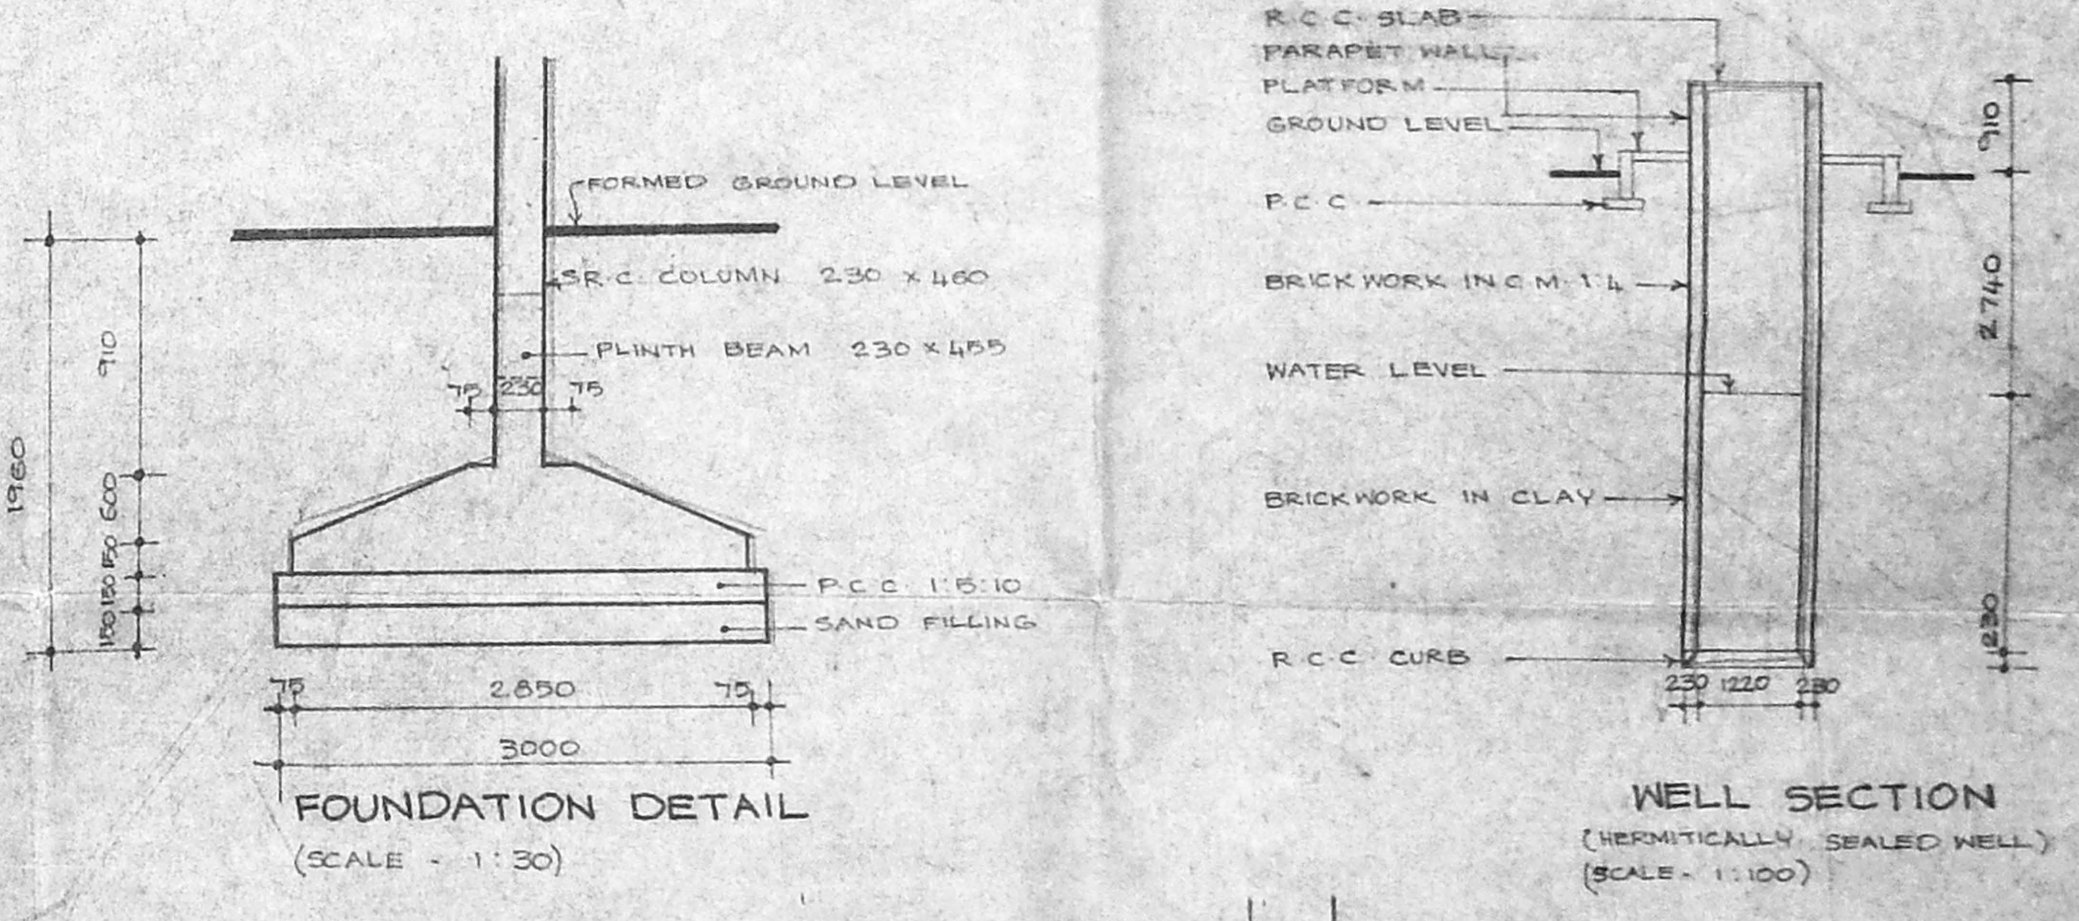

REFERENCE

	PROPOSED
	ROAD
	BOUNDARY
	SEWER LINE
	DEMOLITION

PROPOSED FLATS AT
 NO. 69, LANDONS ROAD
 MADRAS - OLD SURVEY NO. 272
 R.S. NO. 154.

JOB NO. 93
 DES. NO. 10

SCALE - 1:100
 DATE - 21.3.74


ALL DIMENSIONS ARE IN MM ONLY

ARCHITECTS
 RAJENDRAN AND ASSOCIATES
 NO. 13, S. S. IVENGAR ROAD, VENUS COLONY,
 ALWARPET, MADRAS 16.


OWNER
 X. G. S. /
 X. G. S. /

LICENSED SURVEYOR

B. RAJENDRAN, B. Arch
 Architect C.A. 62/7117
 Licensed Surveyor No. RA 1281
 No. 13, S. S. Road - 13
 Sreeram Srinivasan S. Vast
 Venus Colony, Alwarpet
 Madras-600 012.

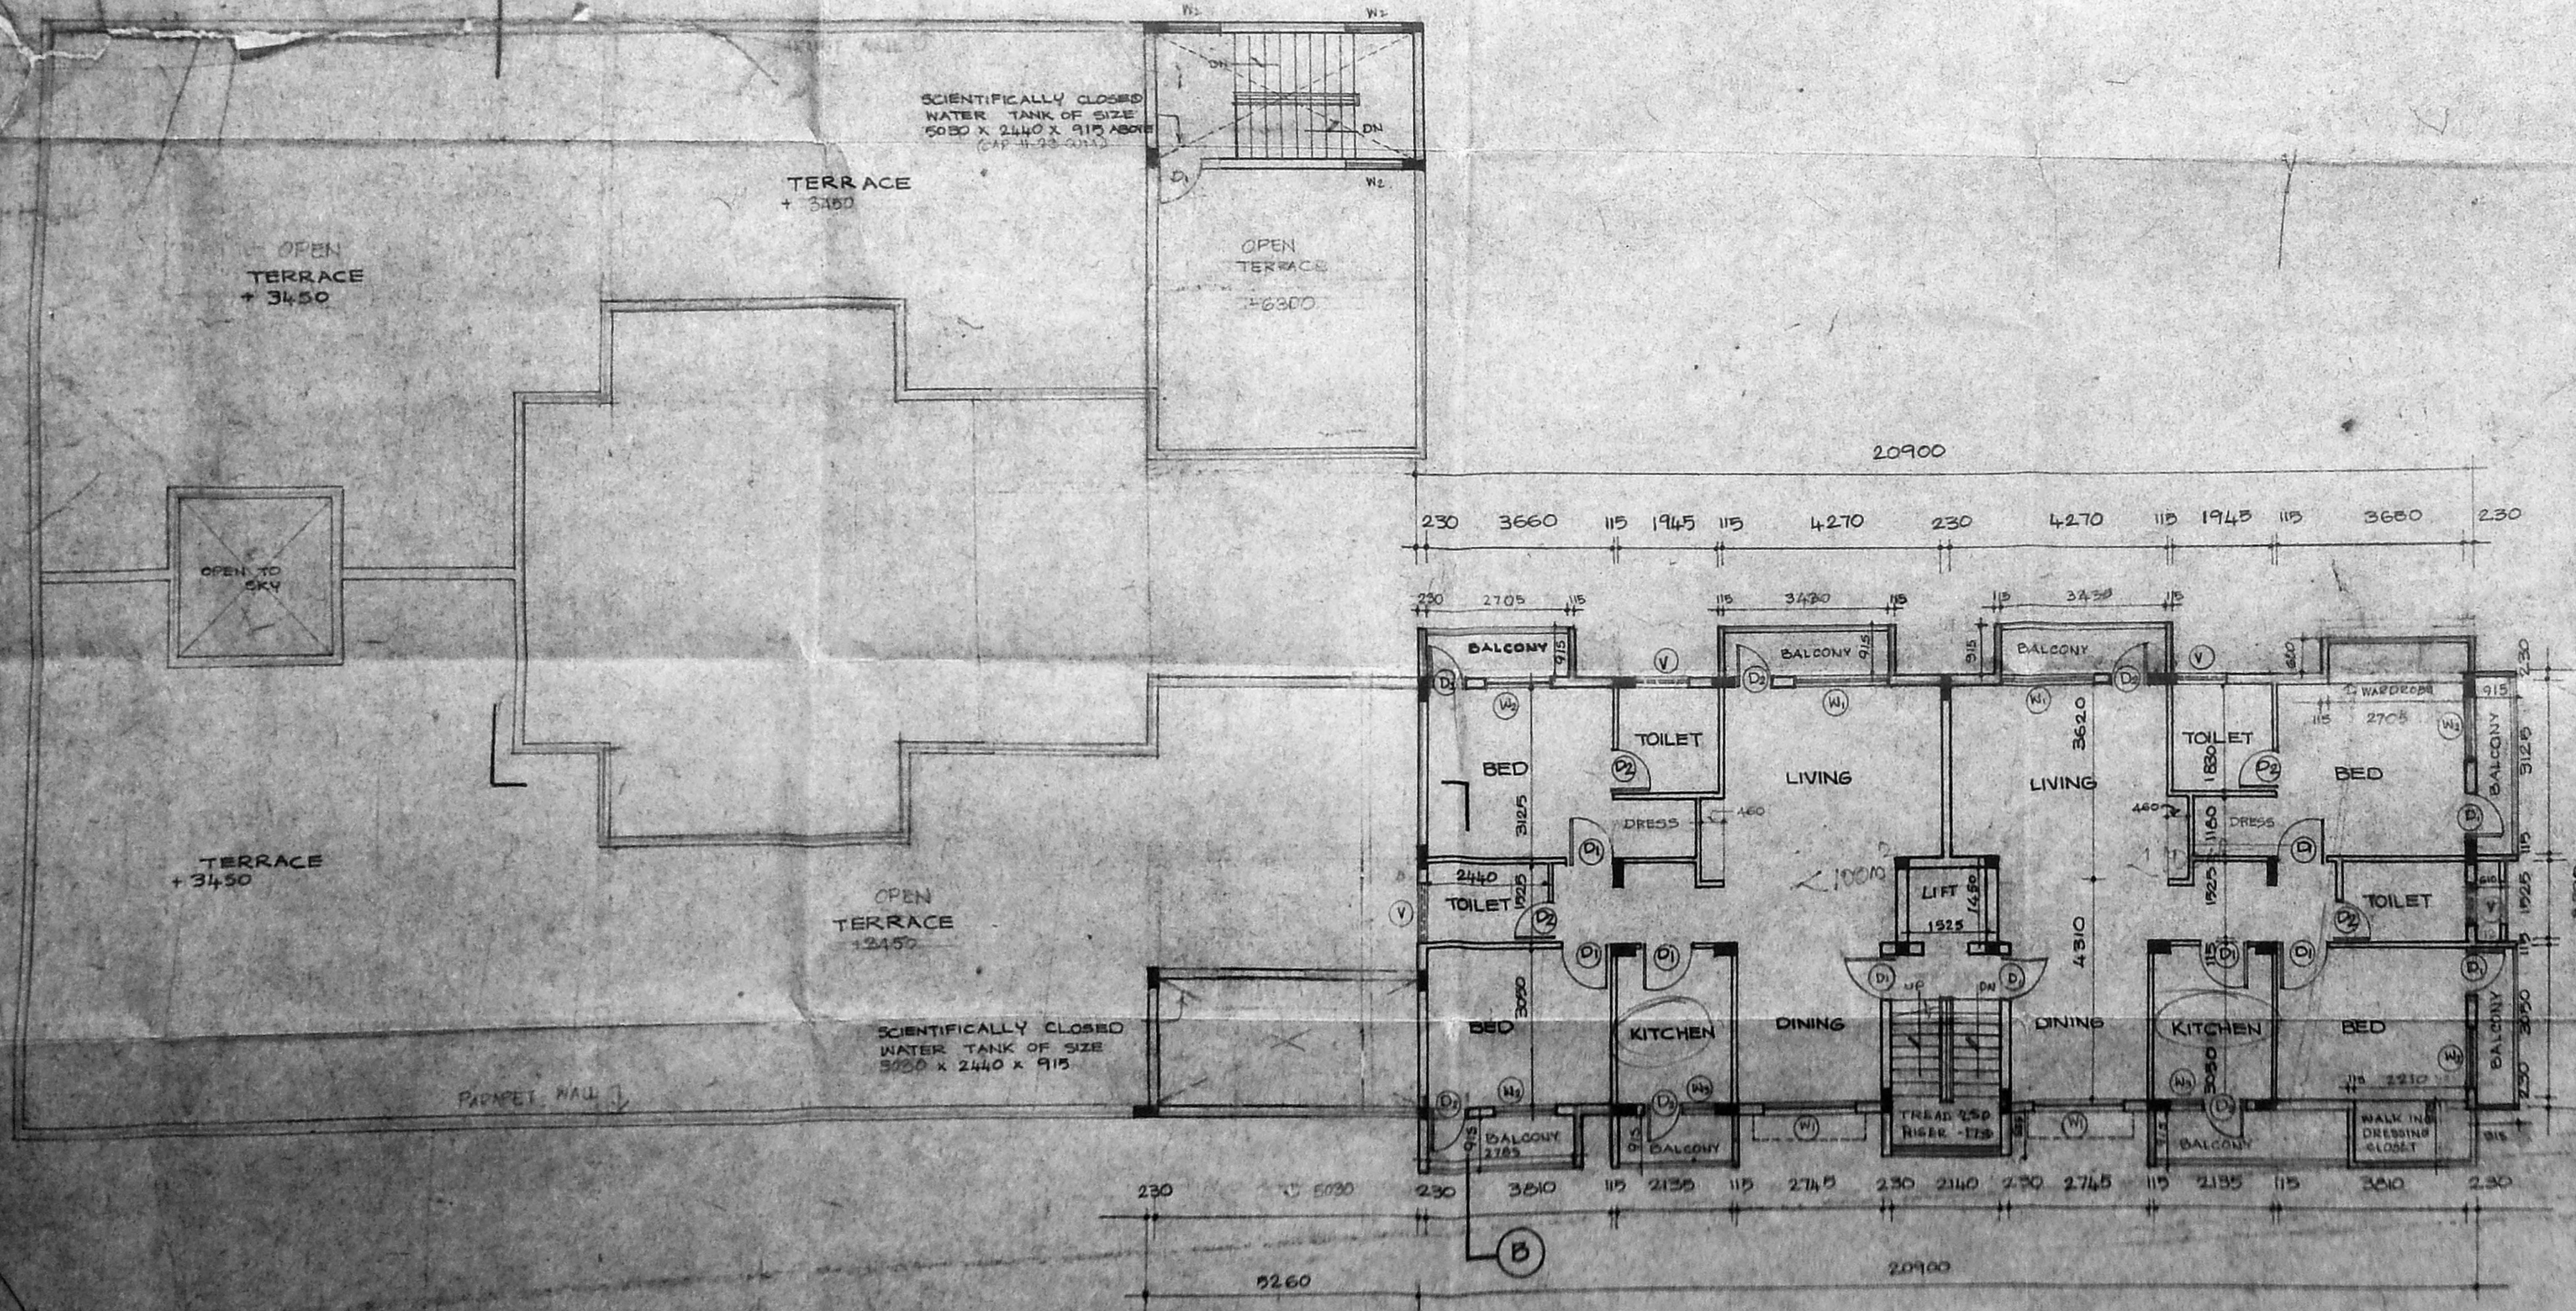


SECOND AND THIRD FLOOR PLAN

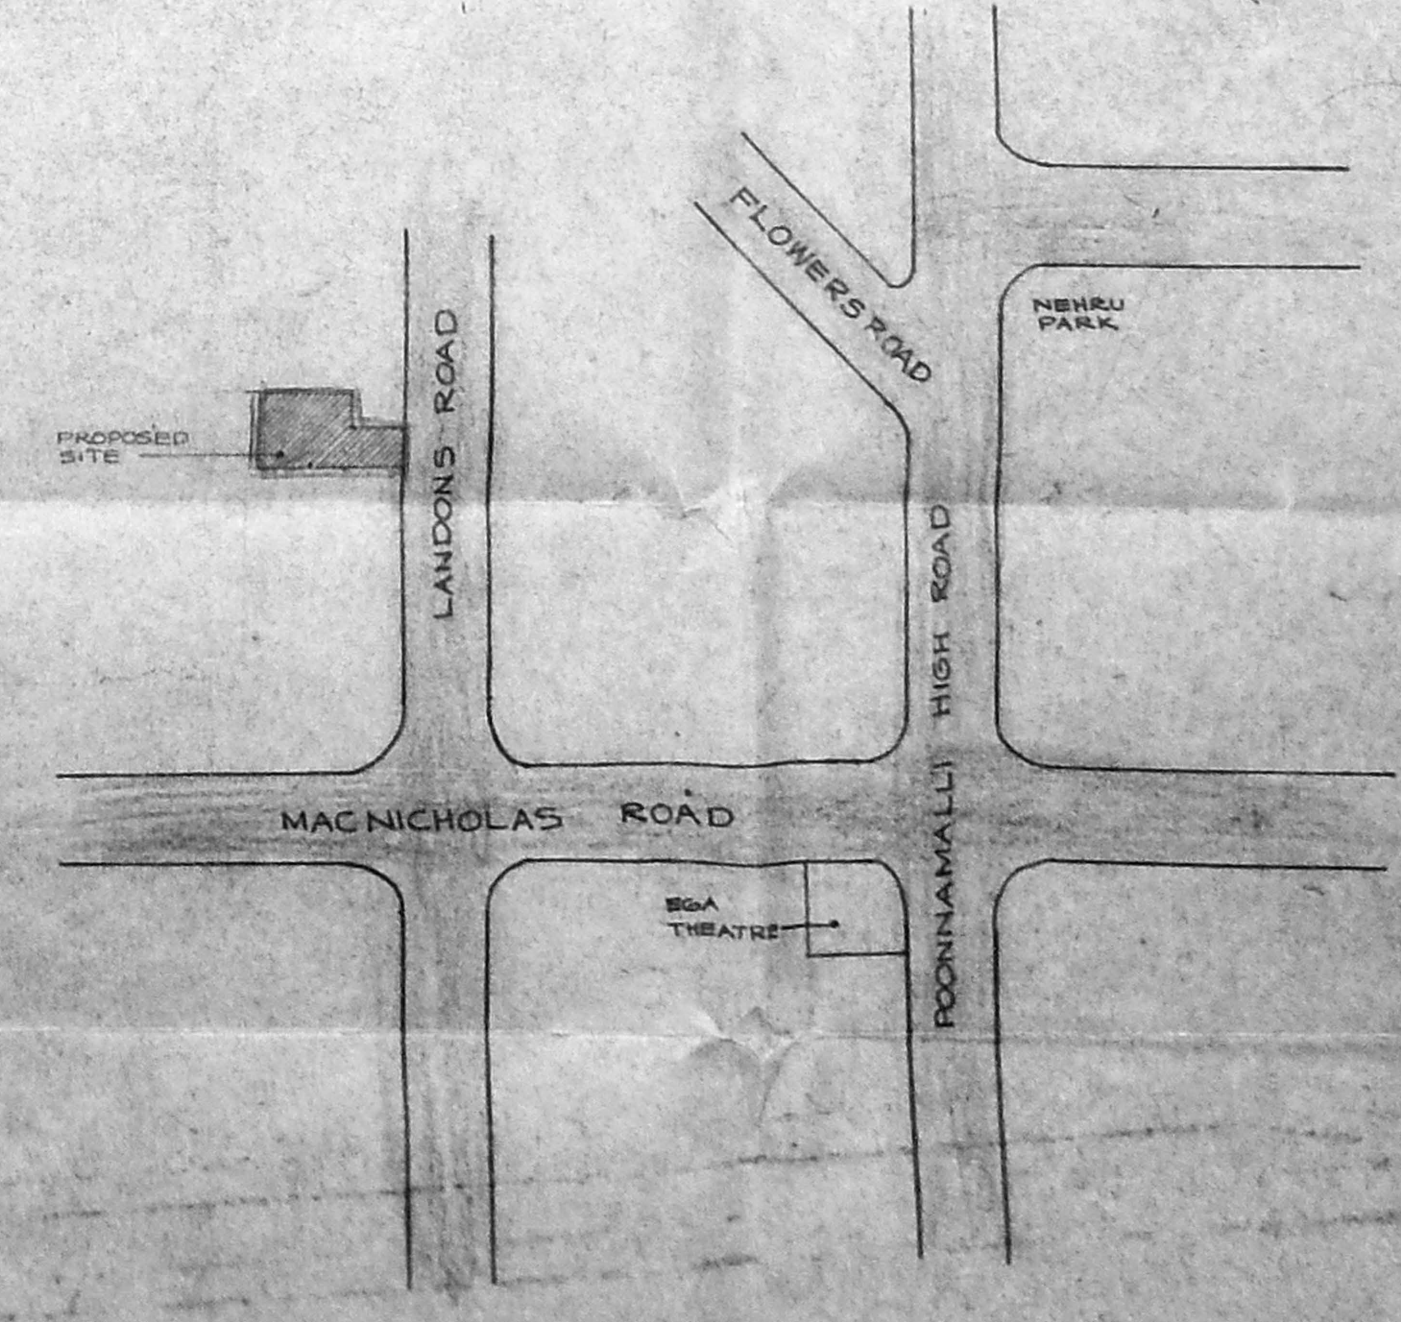


KEY PLAN
 (NOT TO SCALE)

STATEMENT OF AREAS


	AREA IN SQ METRES
GROUND FLOOR AREA	554.05
FIRST FLOOR AREA	222.06
SECOND FLOOR AREA	209.65
THIRD FLOOR AREA	209.65
TOTAL BUILT UP AREA	1271.01
PLOT AREA	1464.40
PLOT COVERAGE	46.22%
FLOOR SPACE INDEX	0.868
CAR PARKING REQUIRED	4 Nos
CAR PARKING PROVIDED	4 Nos

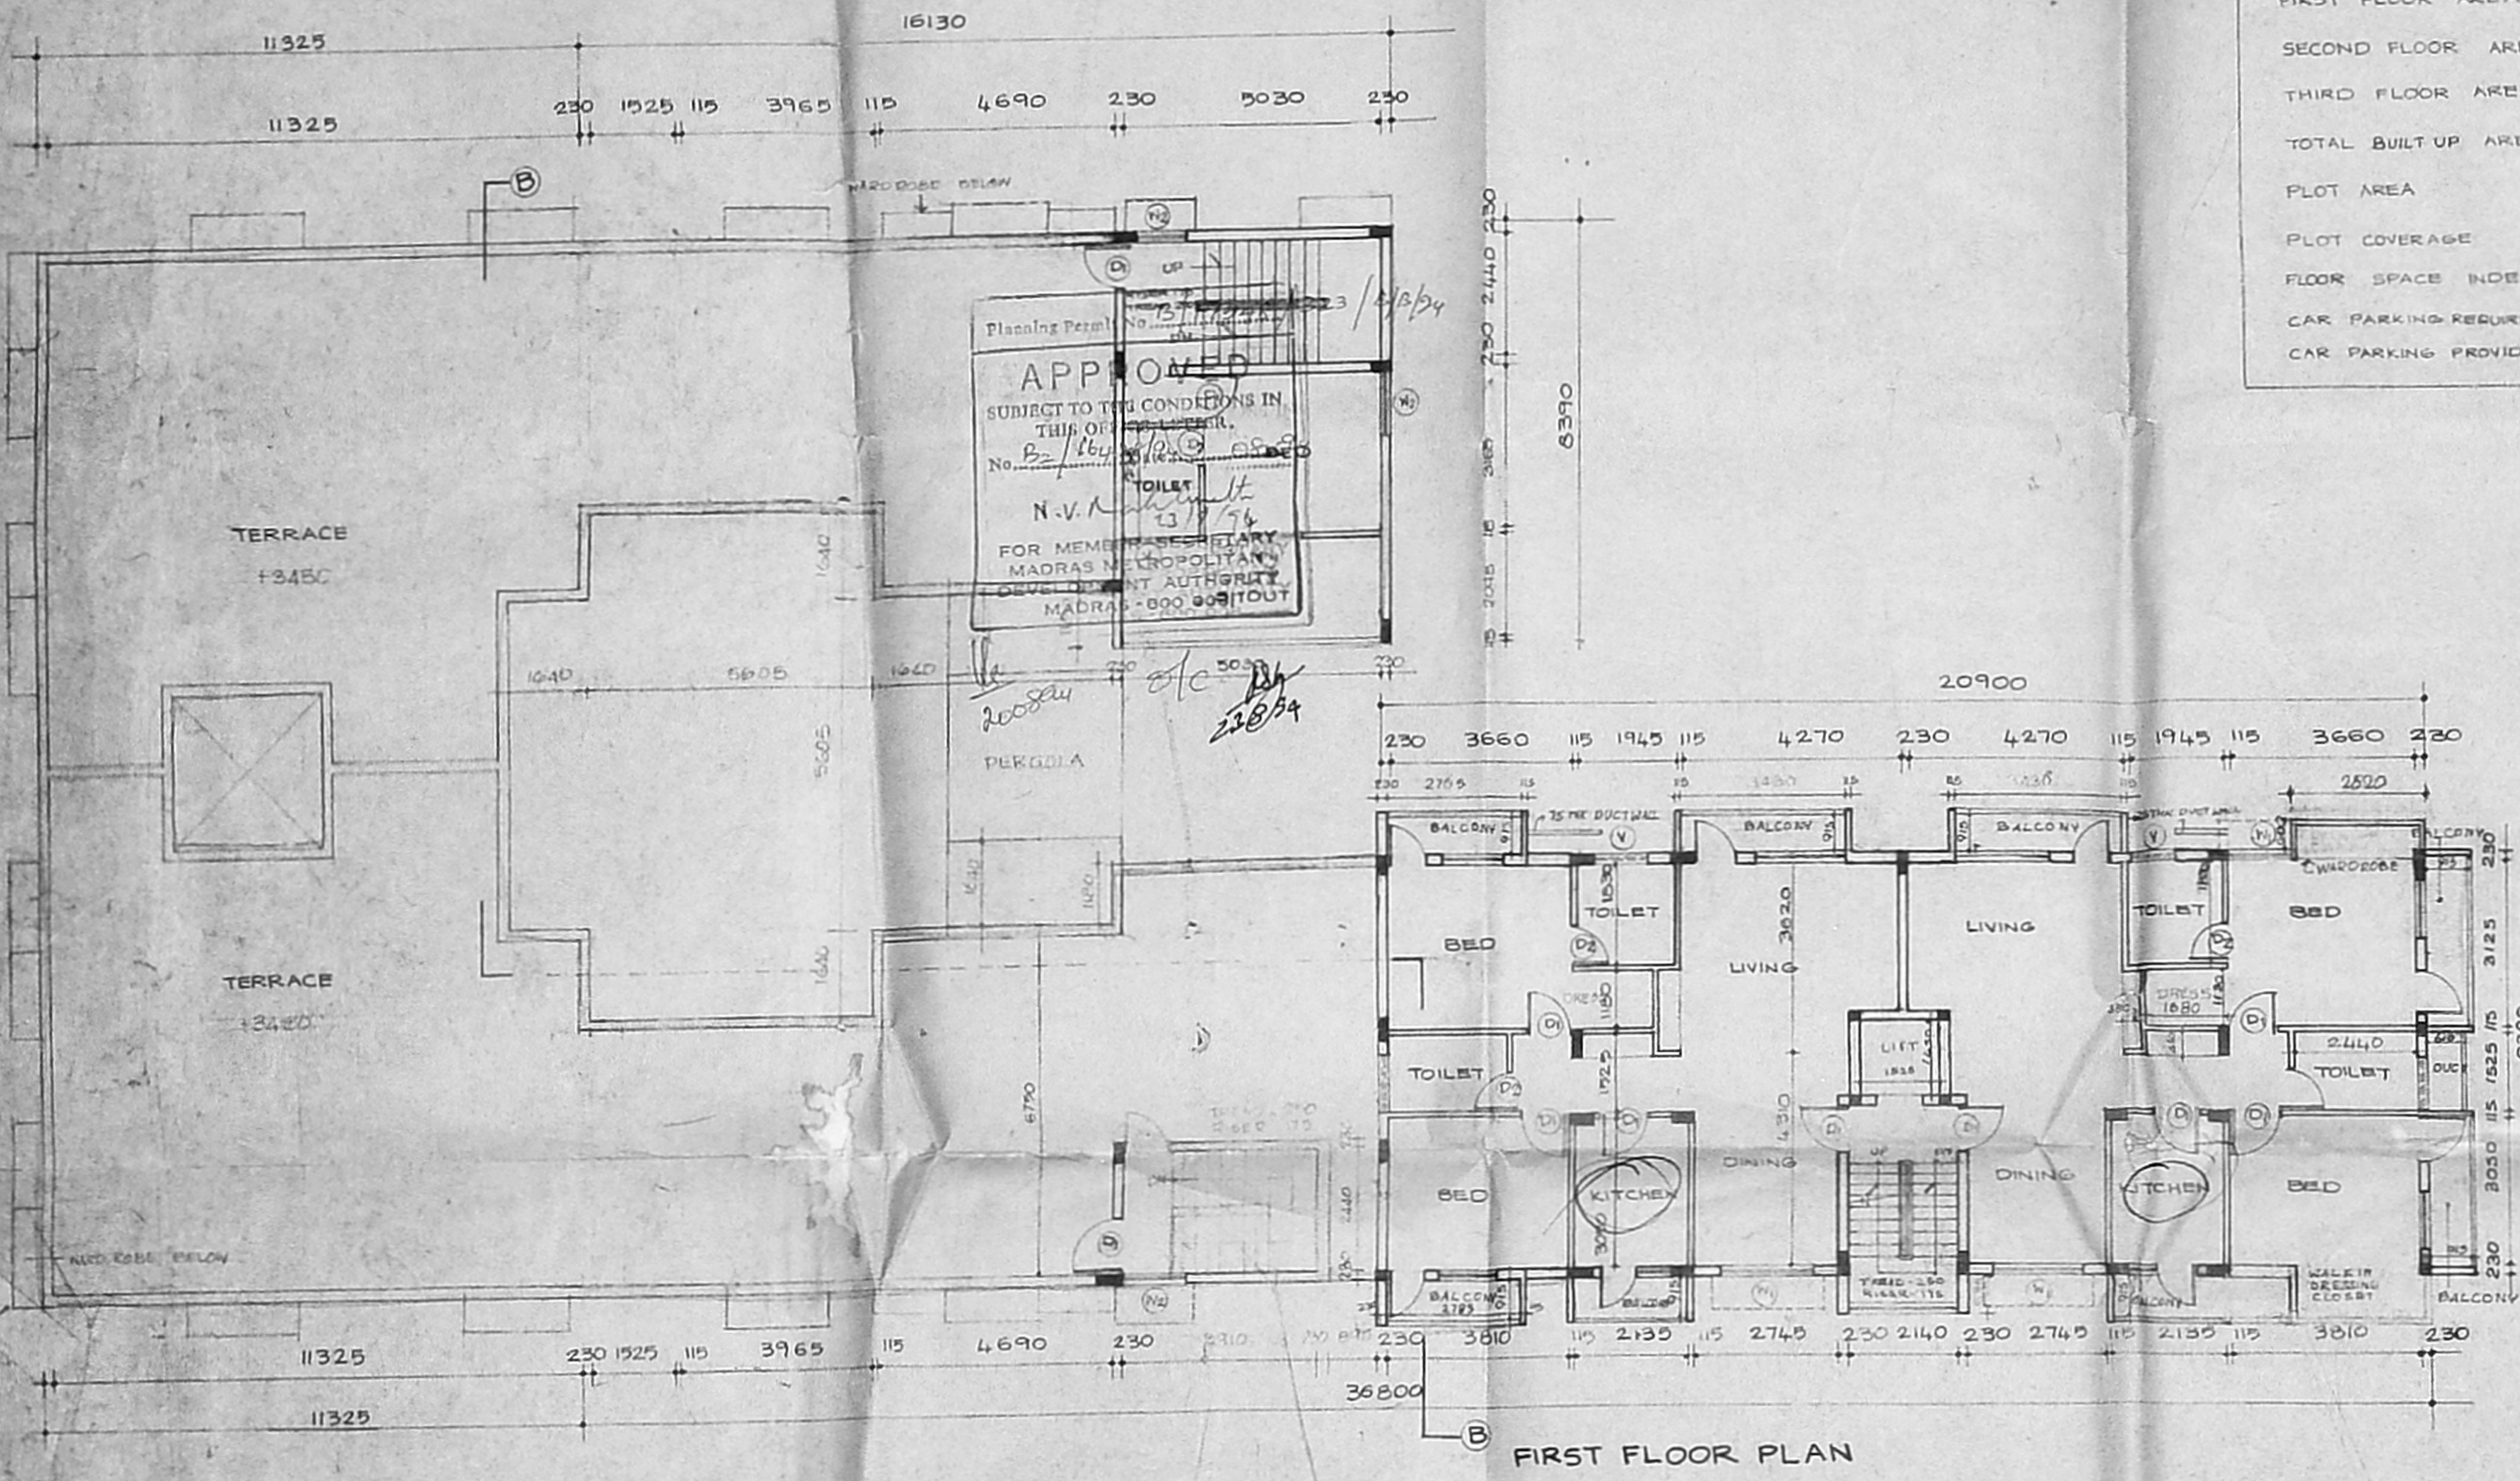


FIRST FLOOR PLAN

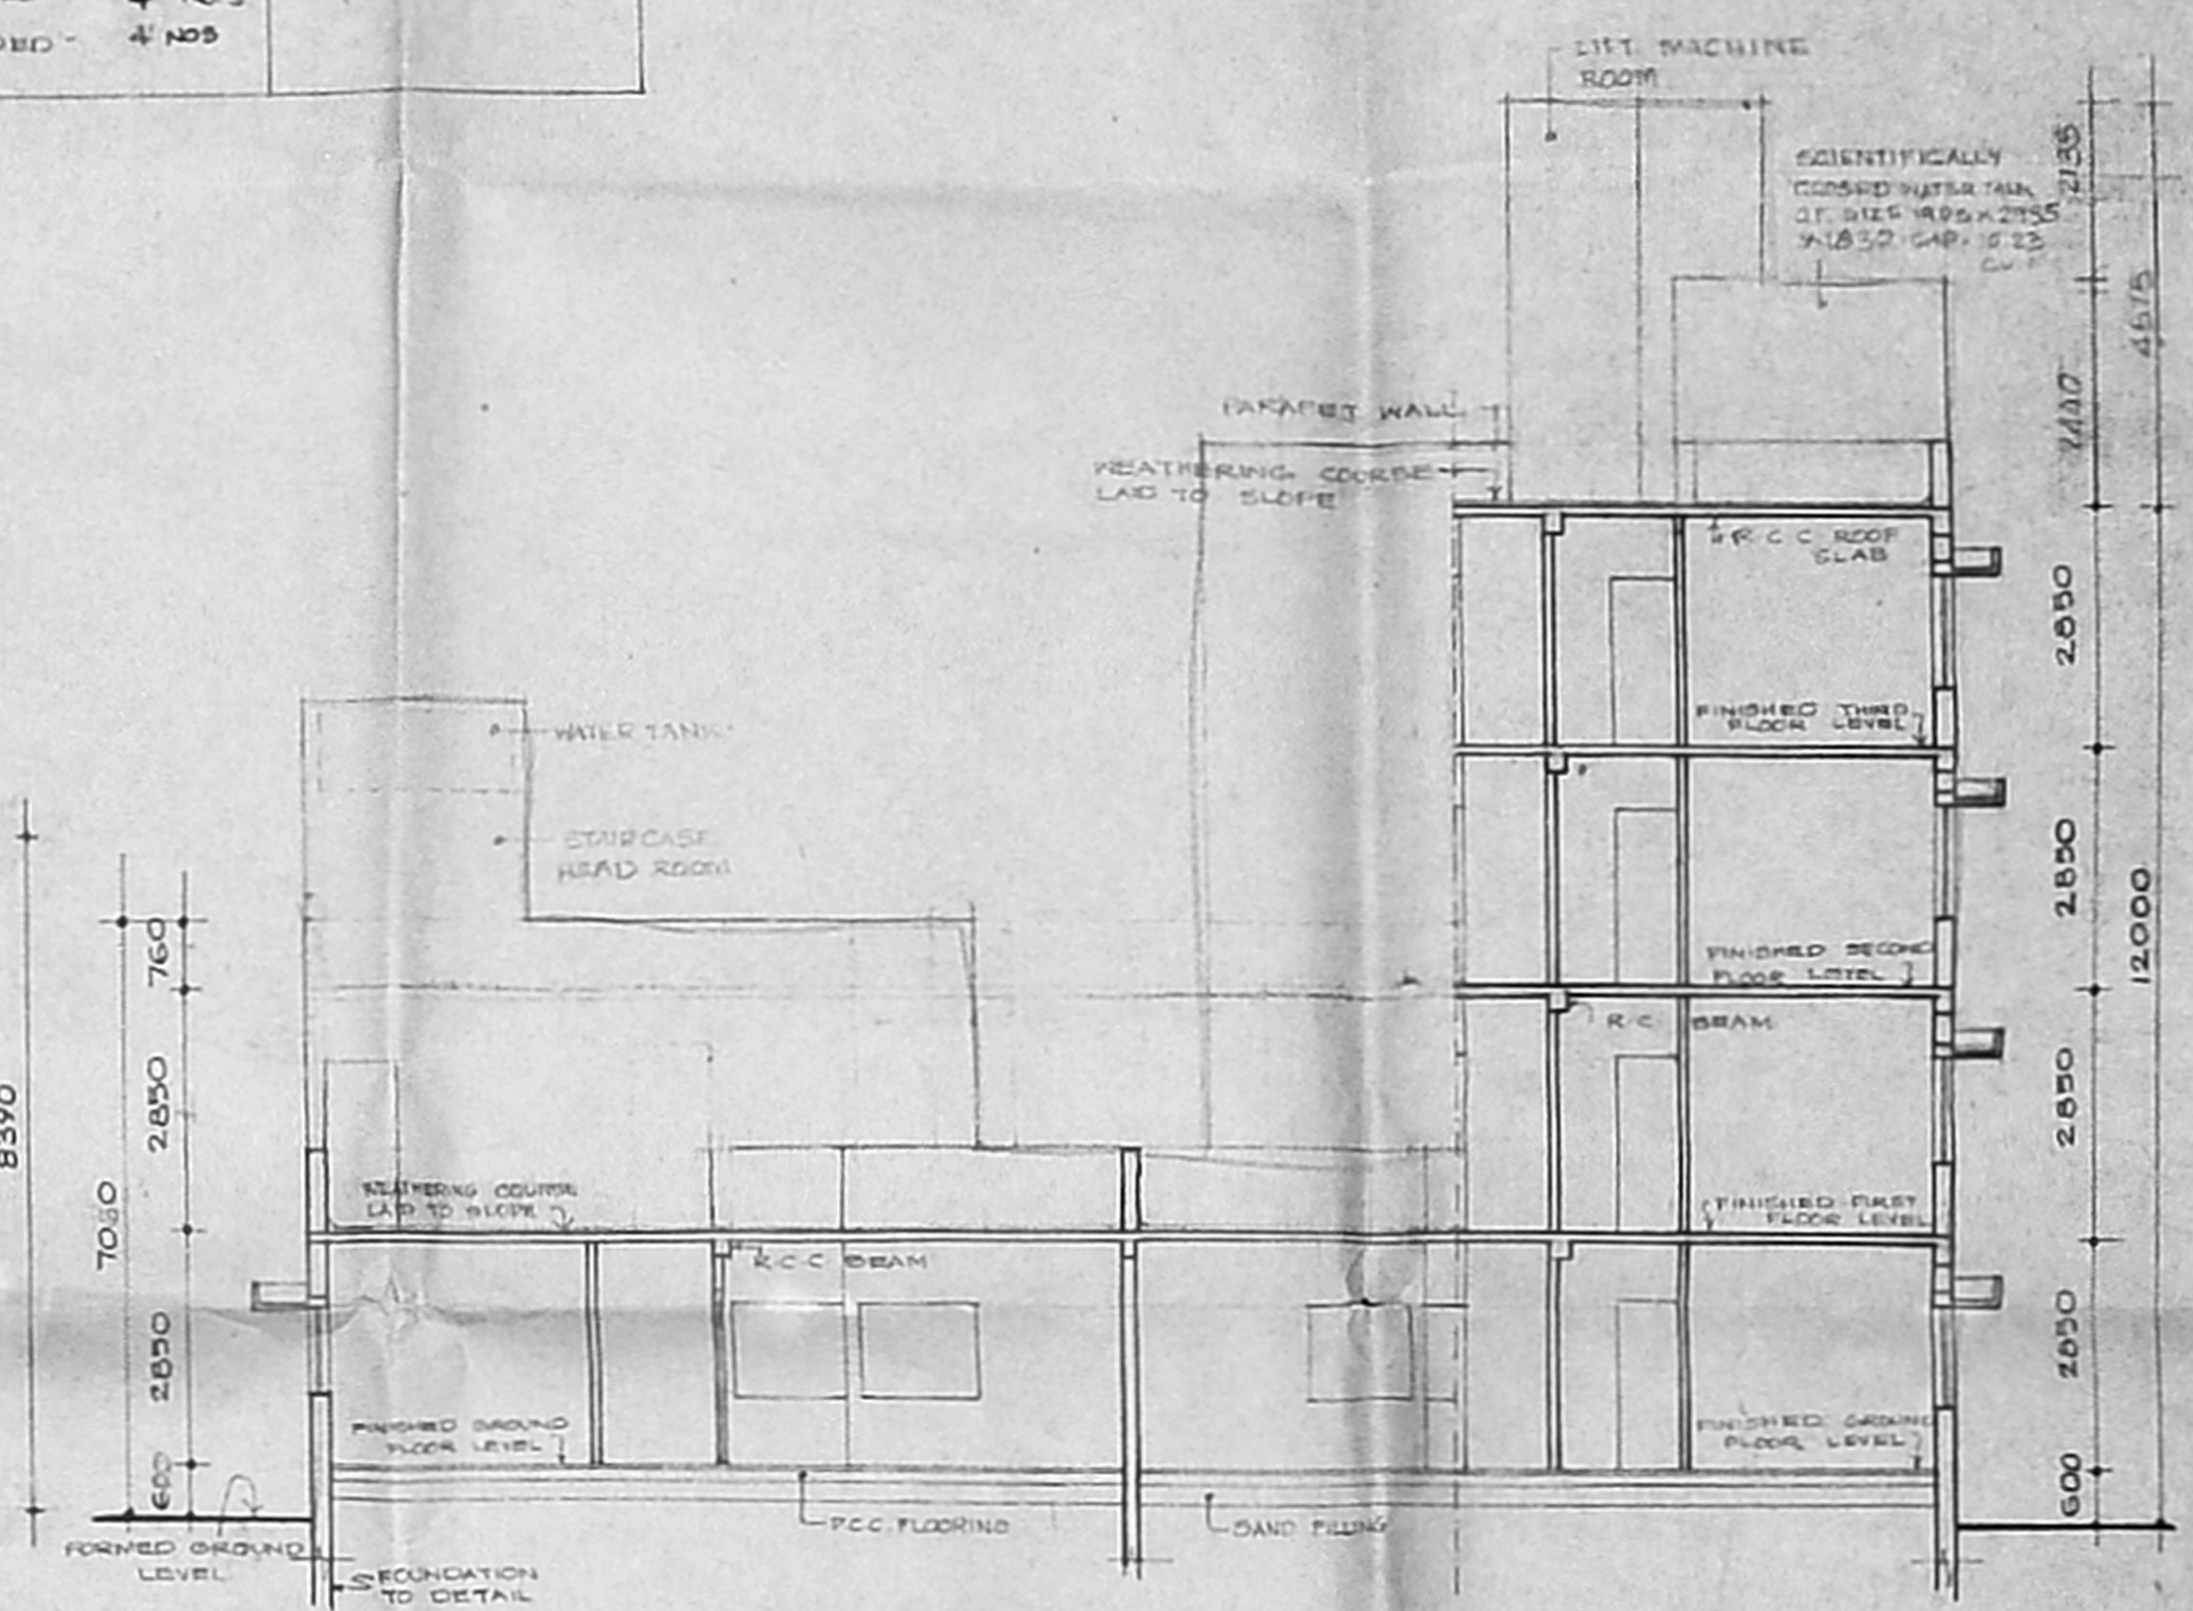

SECTION B-B

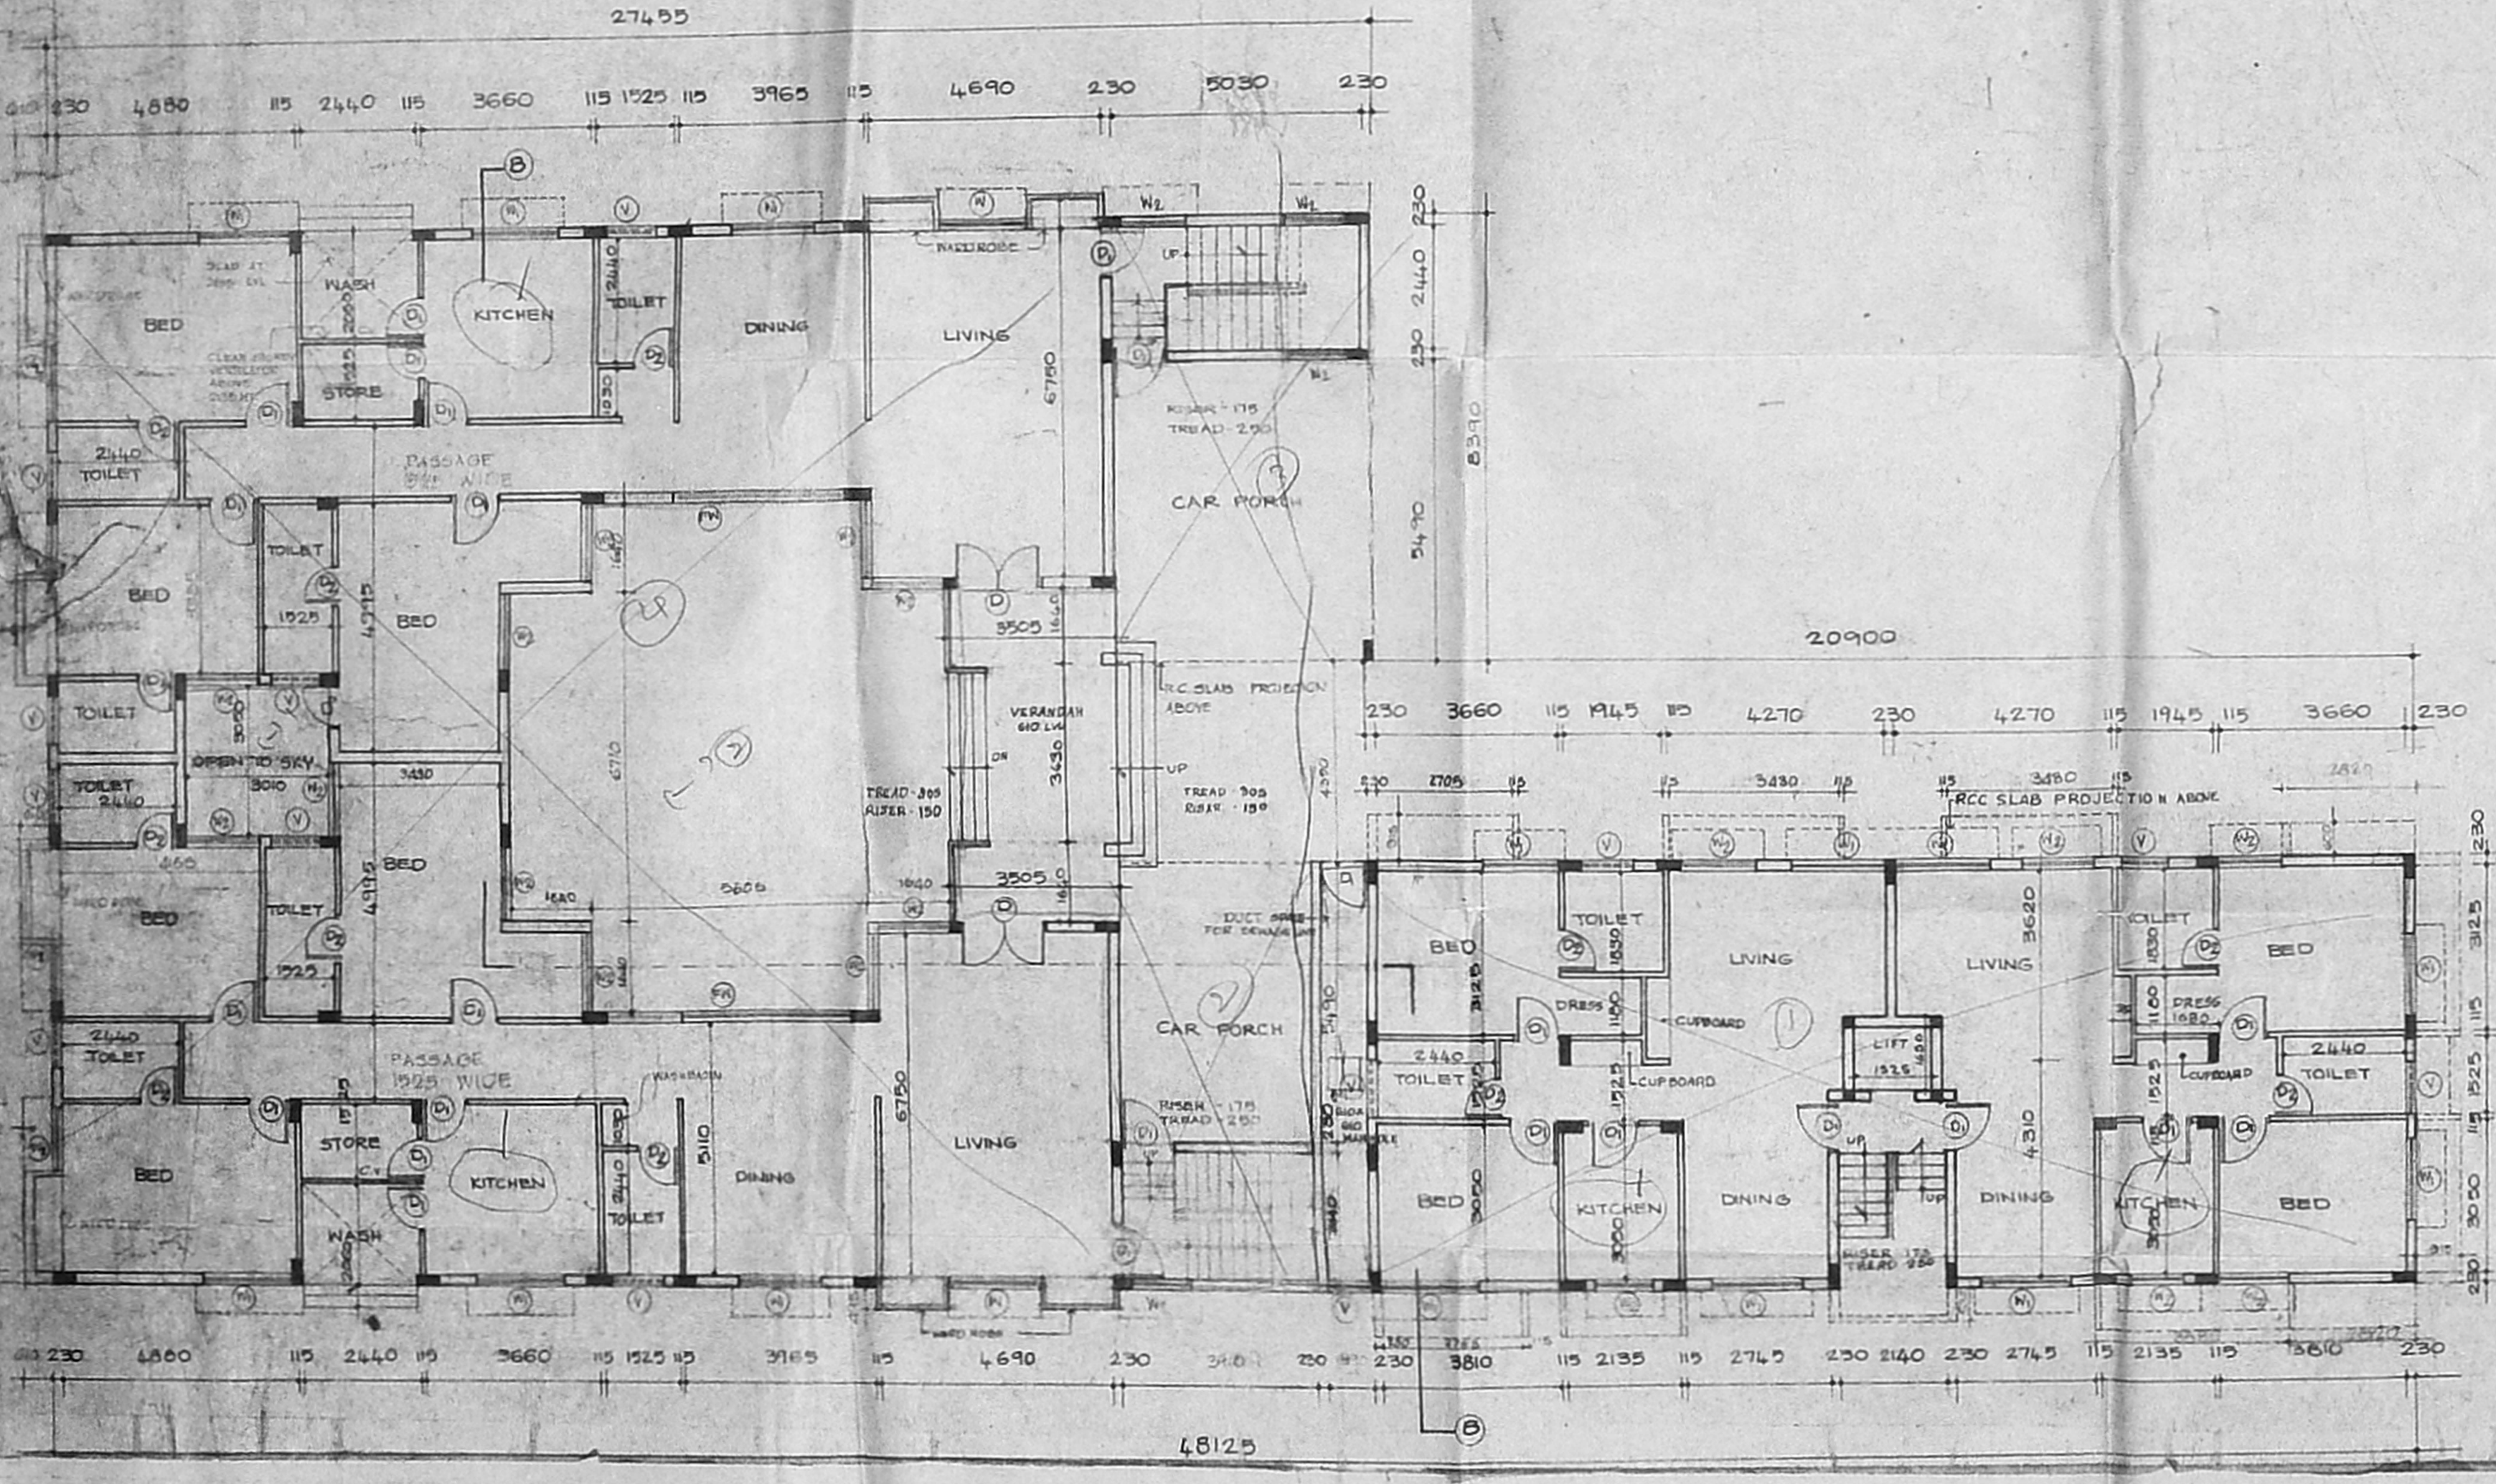

GROUND FLOOR PLAN

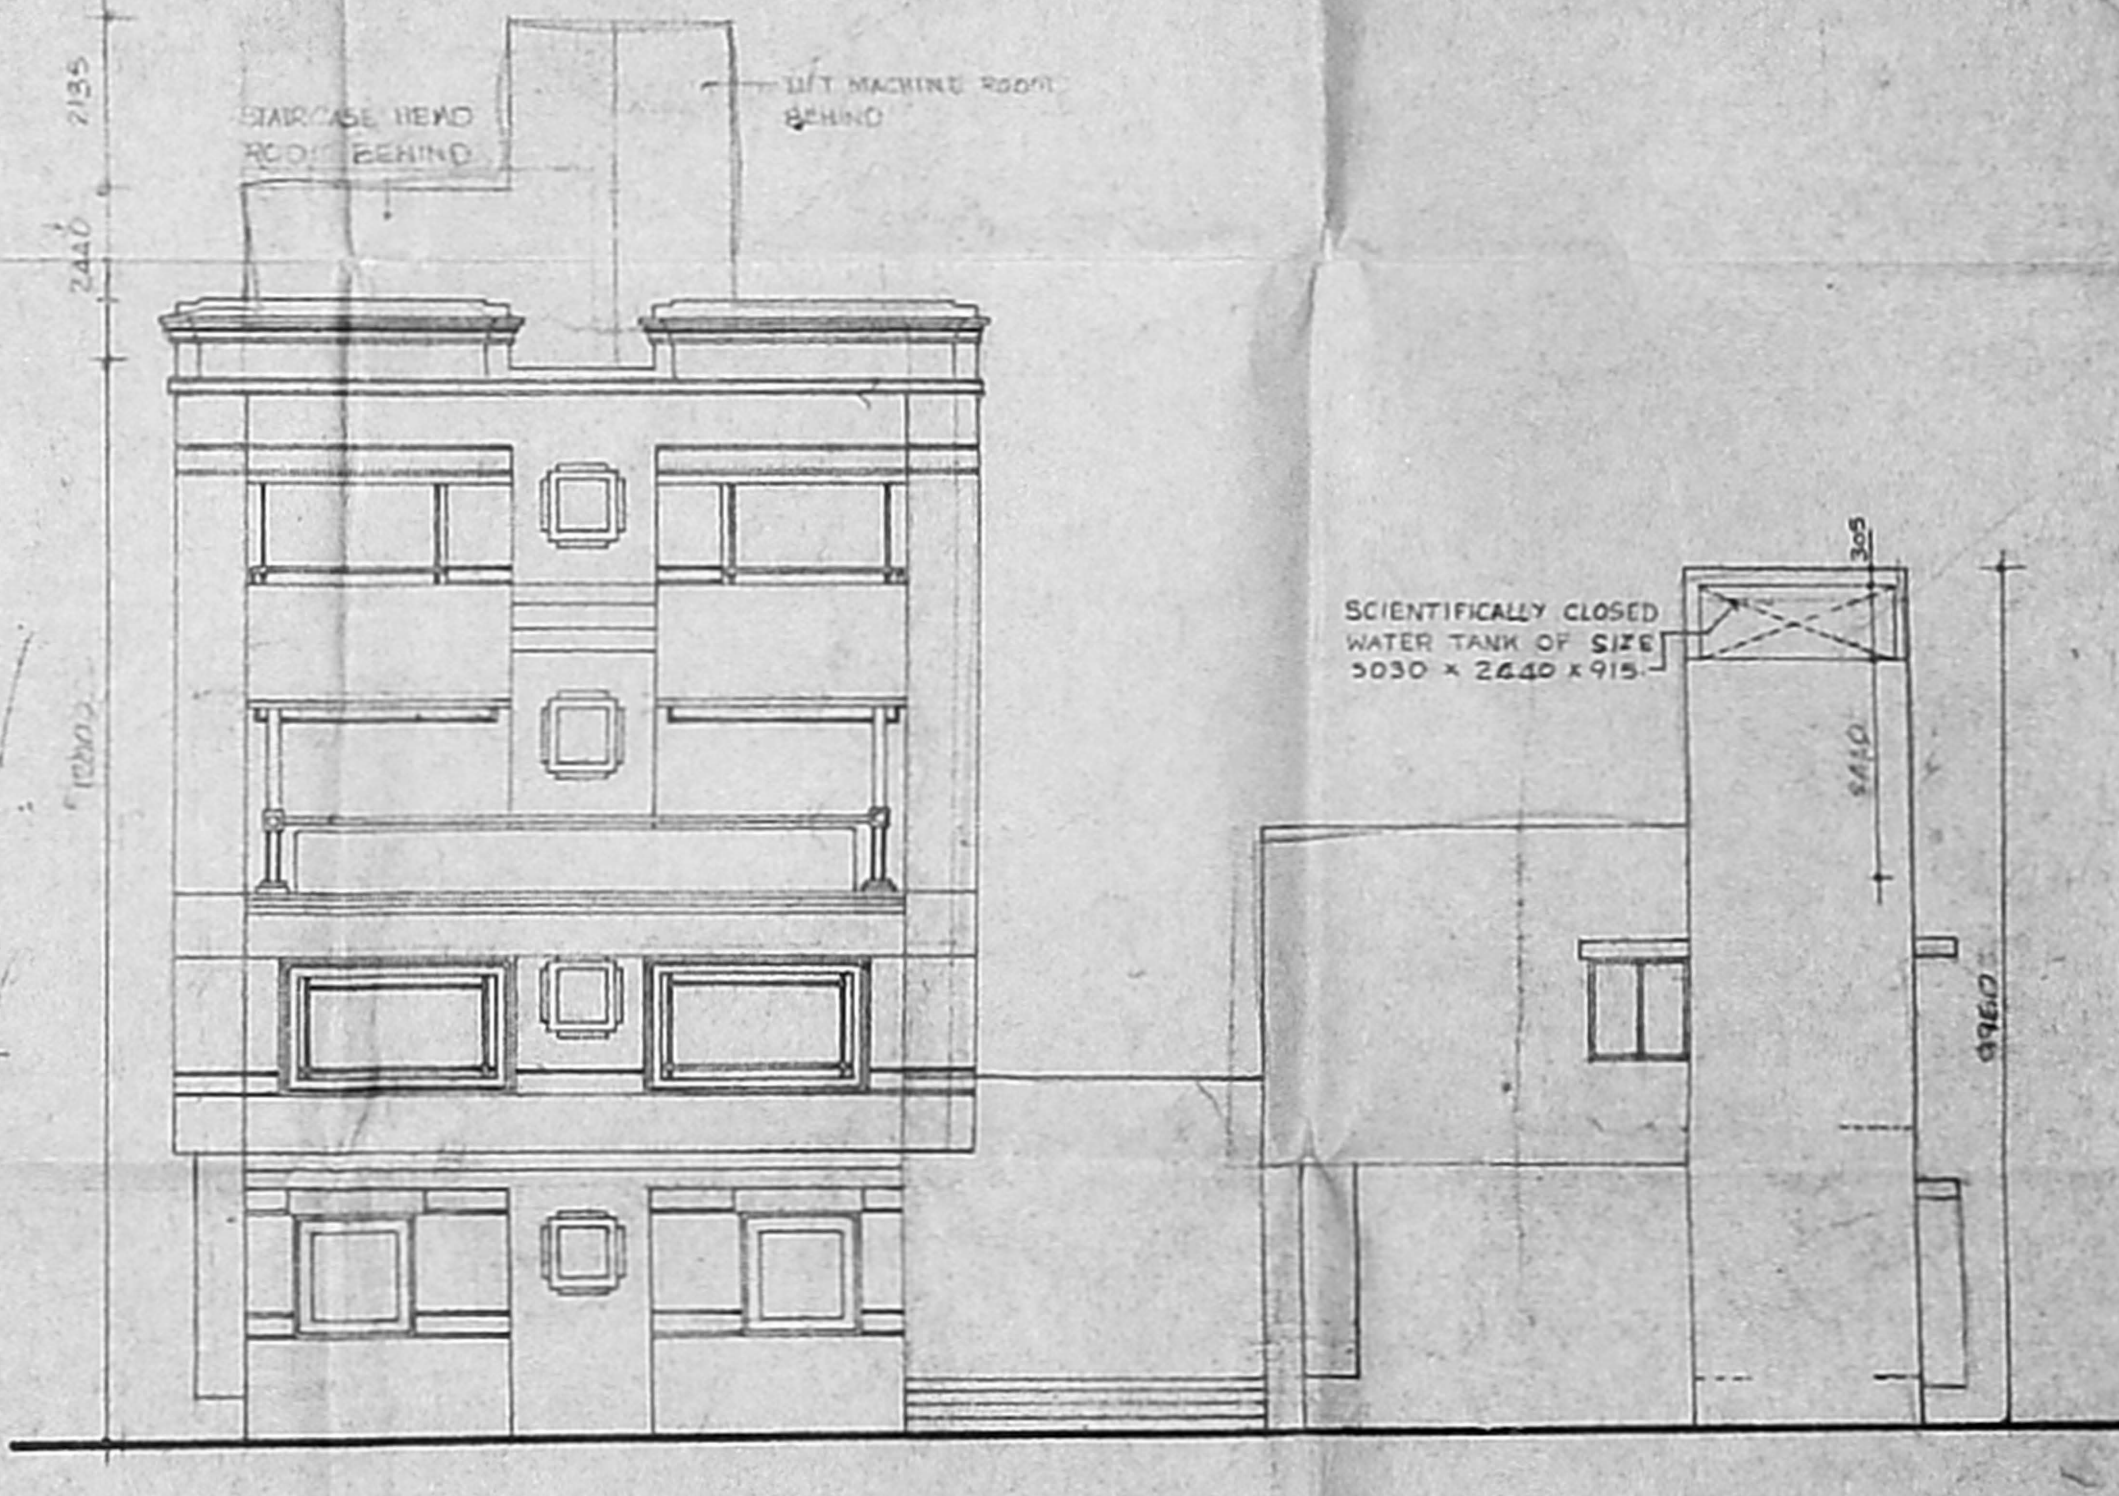

FRONT ELEVATION

SCHEDULE 31-6-1945

TYPE	DESCRIPTION	SIZE
D	T.W. PANELLED DOOR	1875 X 2135
D1	T.W. PANELLED DOOR	1125 X 2135
D2	T.W. PANELLED DOOR	1100 X 2135
W	T.W. GLAZED WINDOW	1220 X 1370
W1	T.W. GLAZED WINDOW	1220 X 1370
W2	T.W. GLAZED WINDOW	1220 X 1370
W3	T.W. GLAZED WINDOW	1100 X 610
W4	T.W. GLAZED WINDOW	2440 X 2135
W5	T.W. GLAZED WINDOW	2440 X 2135
SPECIFICATIONS D.P.

FOUNDATION	R.C. COLUMN FOUNDATION OVER 150 TK. P.C.C. OVER 150 TK. SAND
SUPER STRUCTURE	BRICKWORK IN C.M. 1:5 LINTELS, SLABS, BEAMS IN 1:2:4
FLOORING	P.C.C. FLOORING FINISHED WITH MOSAIC TILES
PLASTERING	INTERIOR WITH C.M. 1:5 EXTERIOR WITH C.M. 1:5
FINISHING	THREE COATS OF DISTEMPER FOR INNER WALLS
JOINERY	BEST INDIAN TEAK WOOD

REFERENCE

[Symbol]	PROPOSED
[Symbol]	ROAD
[Symbol]	BOUNDARY
[Symbol]	SEWER LINE
[Symbol]	DEMOLITION

PROPOSED FLATS AT NO. 69, LANDONS ROAD MADRAS

JOB NO. 93 DRG. NO. 9

SCALE - 1:100

DATE - 24.3.45

ALL DIMENSIONS ARE IN MM UNLESS OTHERWISE SPECIFIED

ARCHITECTS
 RAJENDRAN AND ASSOCIATES
 NO. 13, 55, NENGAR ROAD, VENUS COLONY, ALWAPET, MADRAS - 18

OWNER
 X G. Bhuvaneshwari
 X Ch. Srinivasan

LICENSED SURVEYOR

B. RAJENDRAN, B. Archt
 Architect C.A. 227/19
 Licensed Surveyor No. 13, 55, Nengar Road, Venus Colony, Alwarpet, Madras - 18