




SCALE: 1" = 8' 0" (1:100)

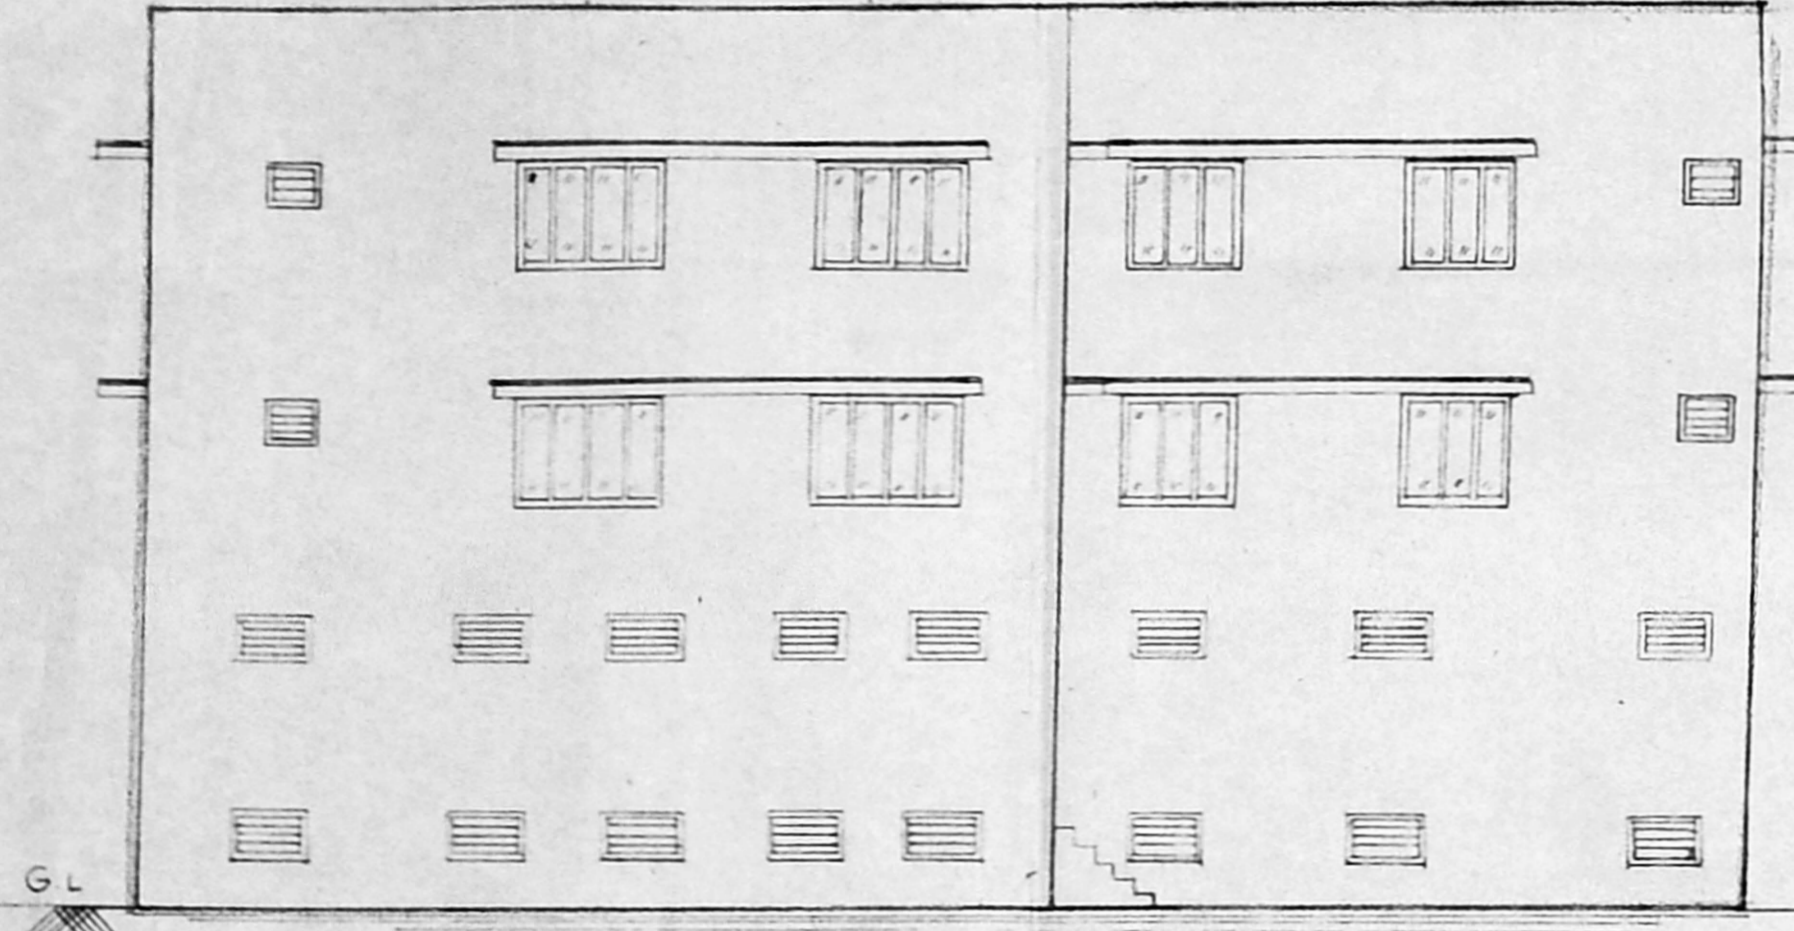


ELEVATION

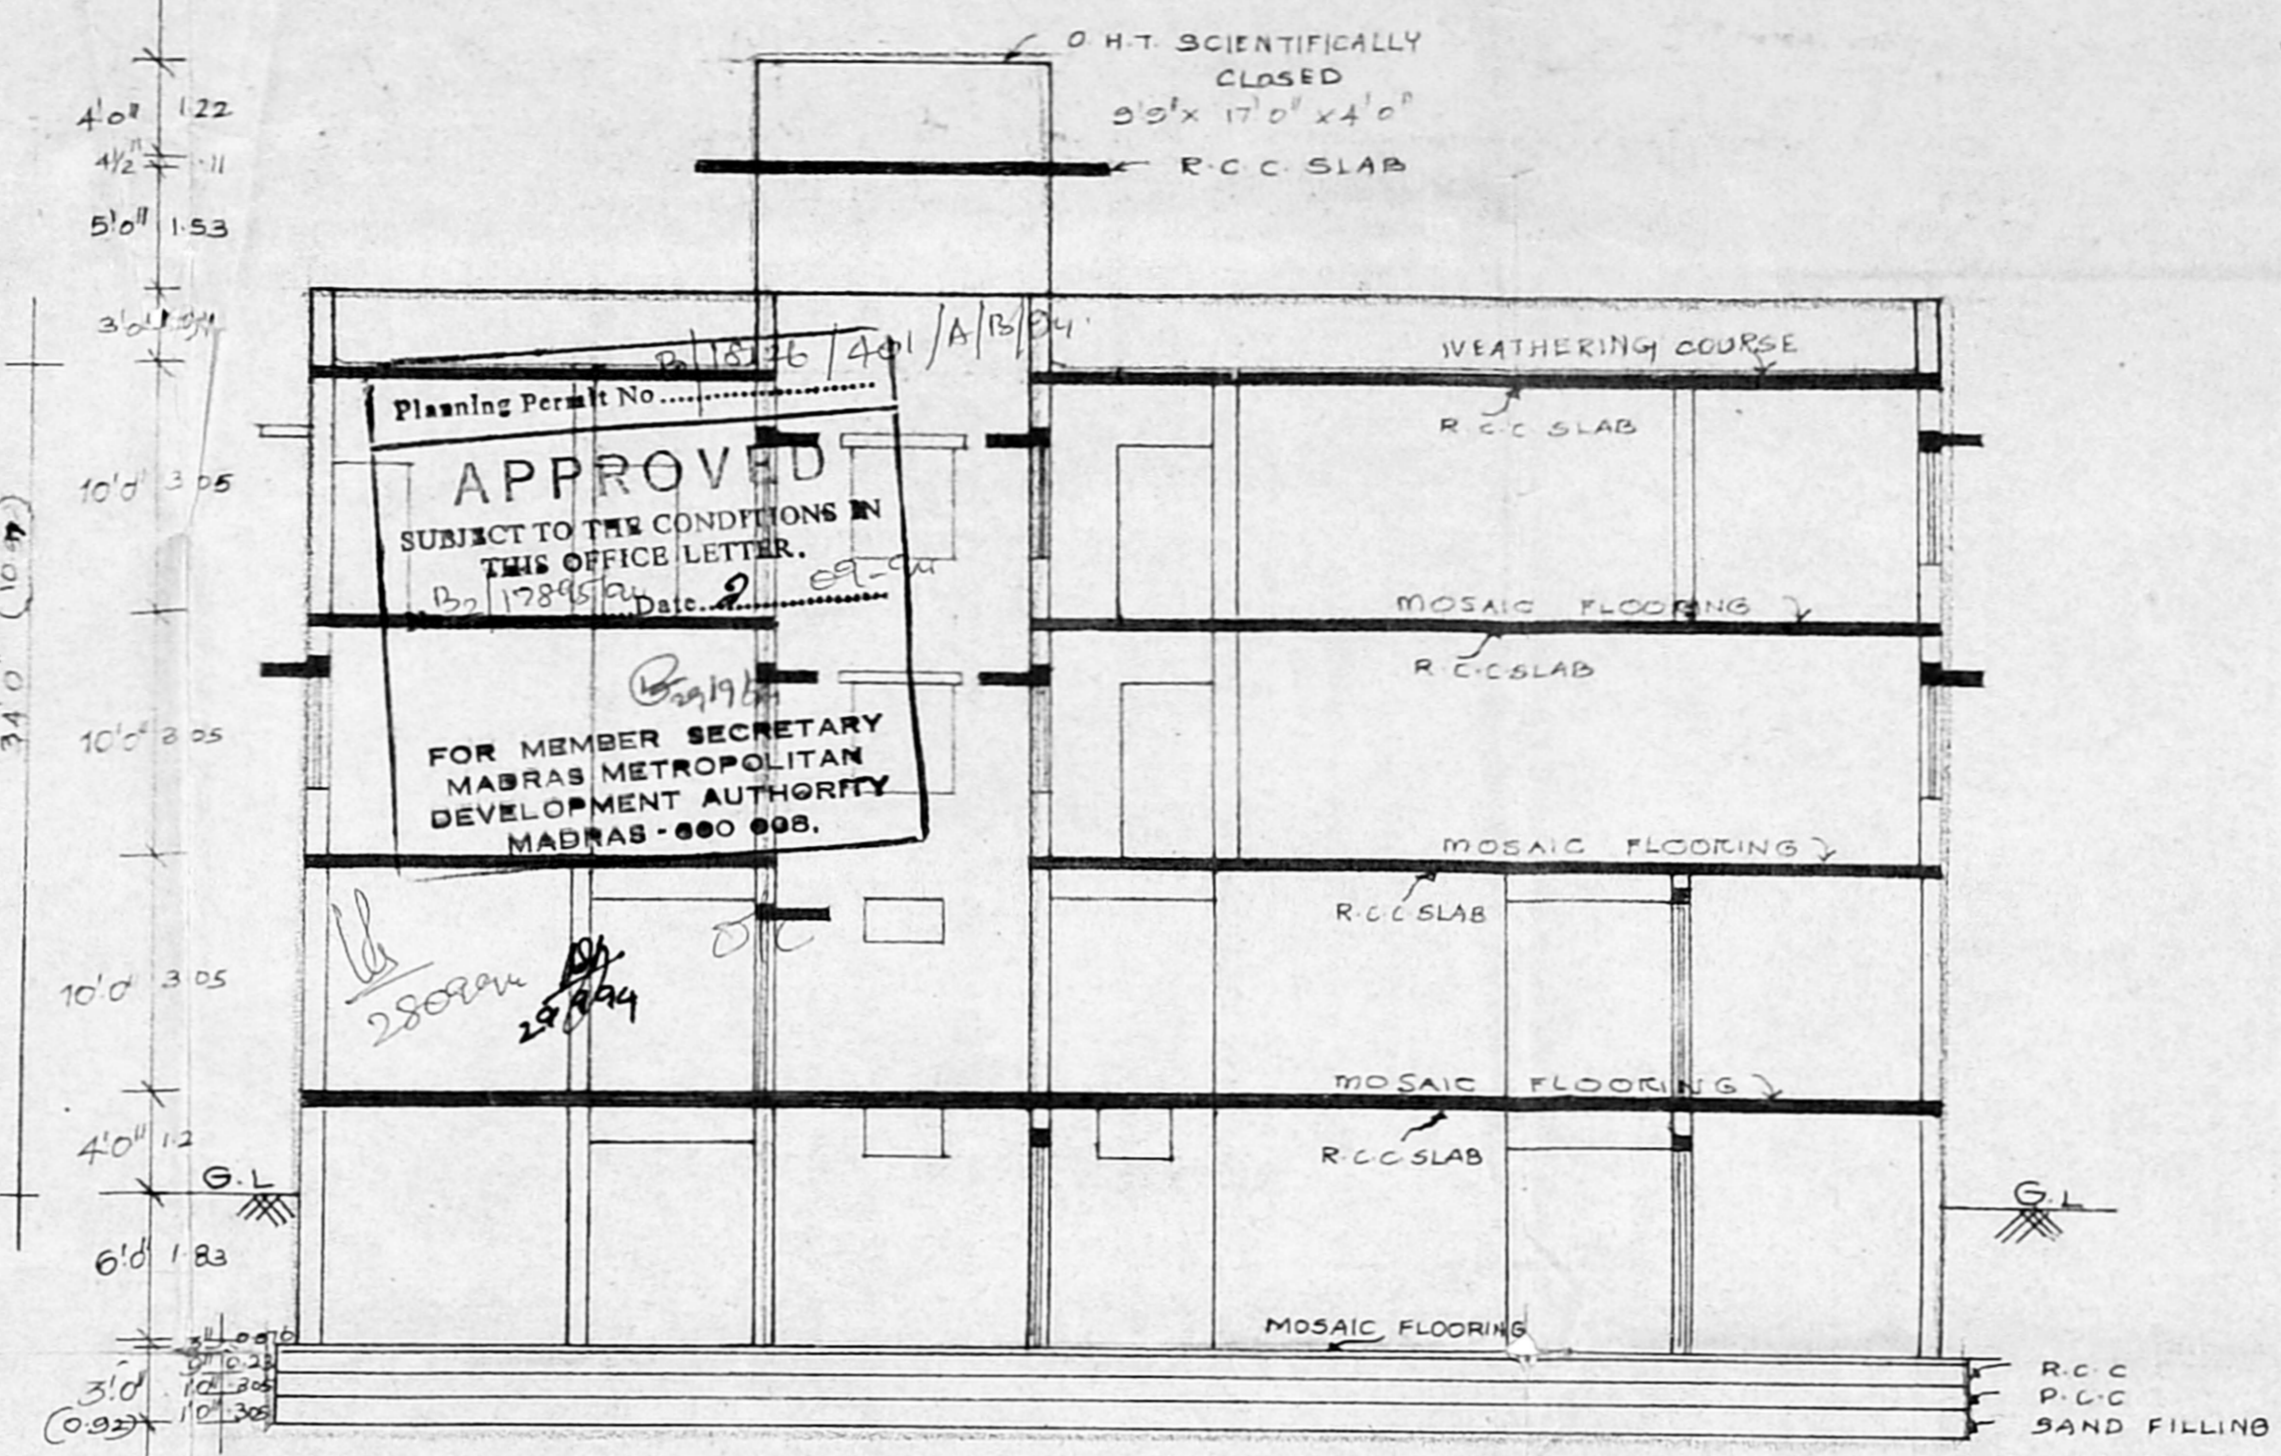


SECTION ON AB

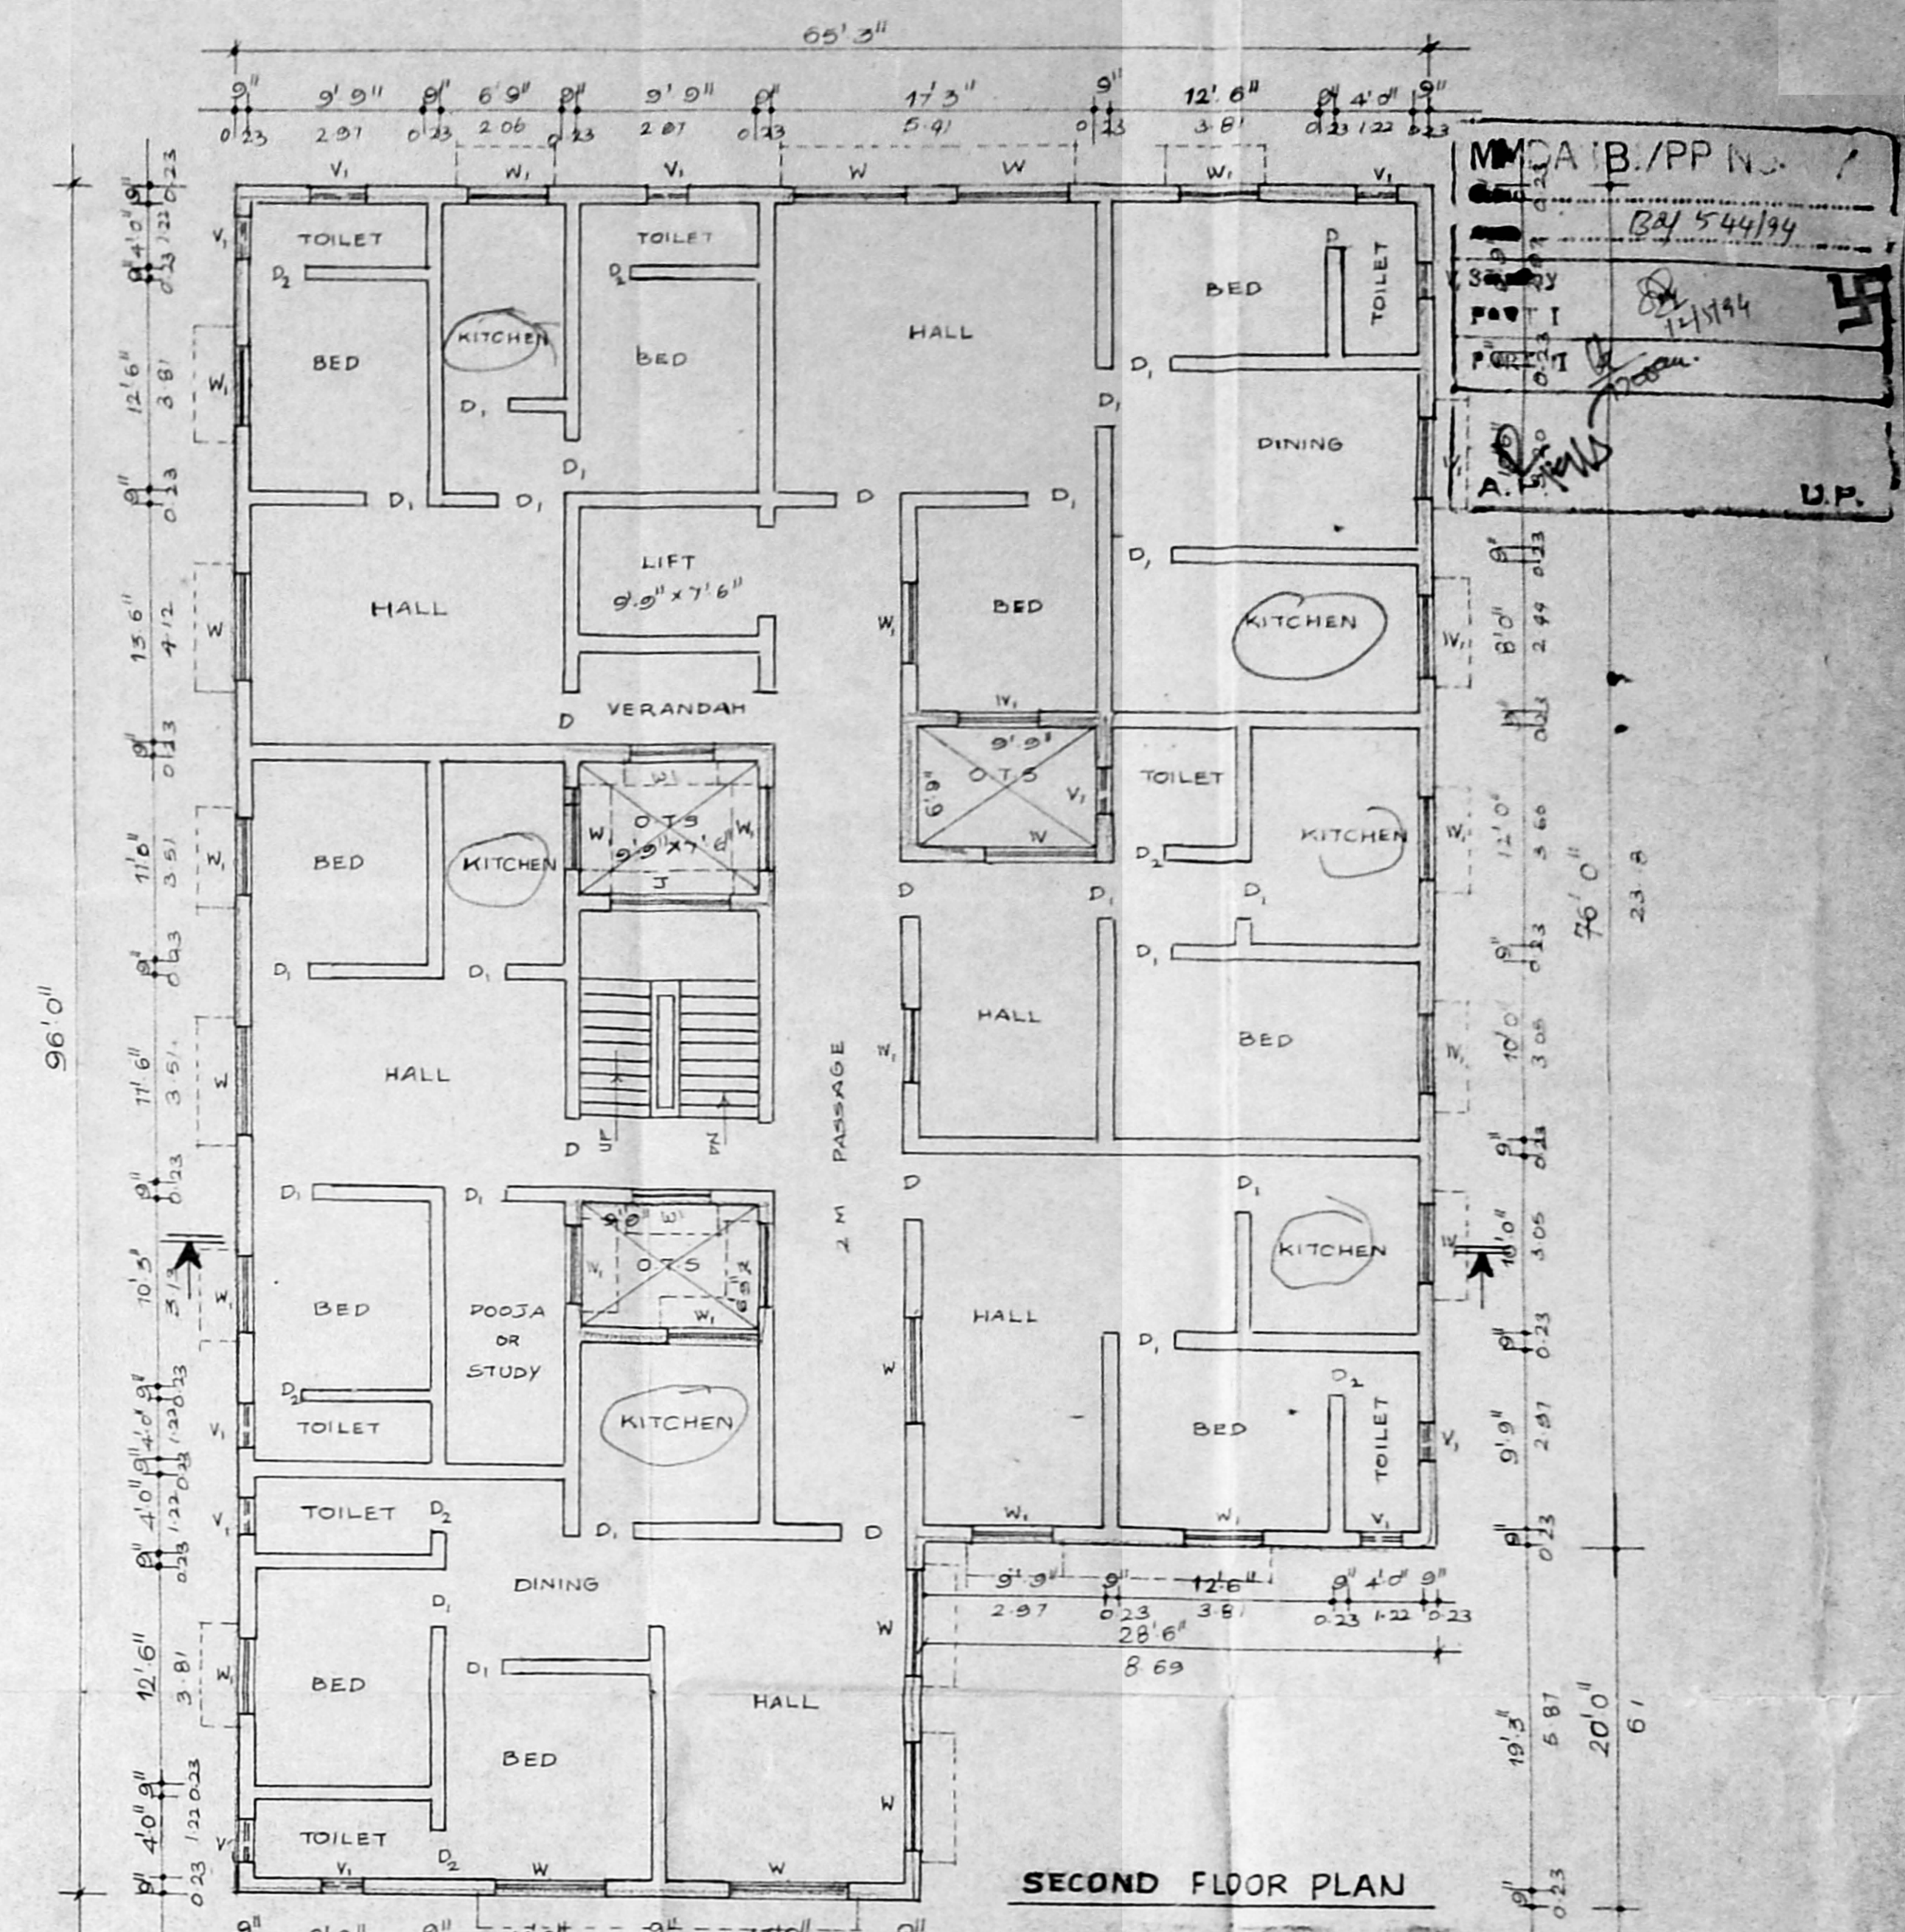


SECOND FLOOR PLAN

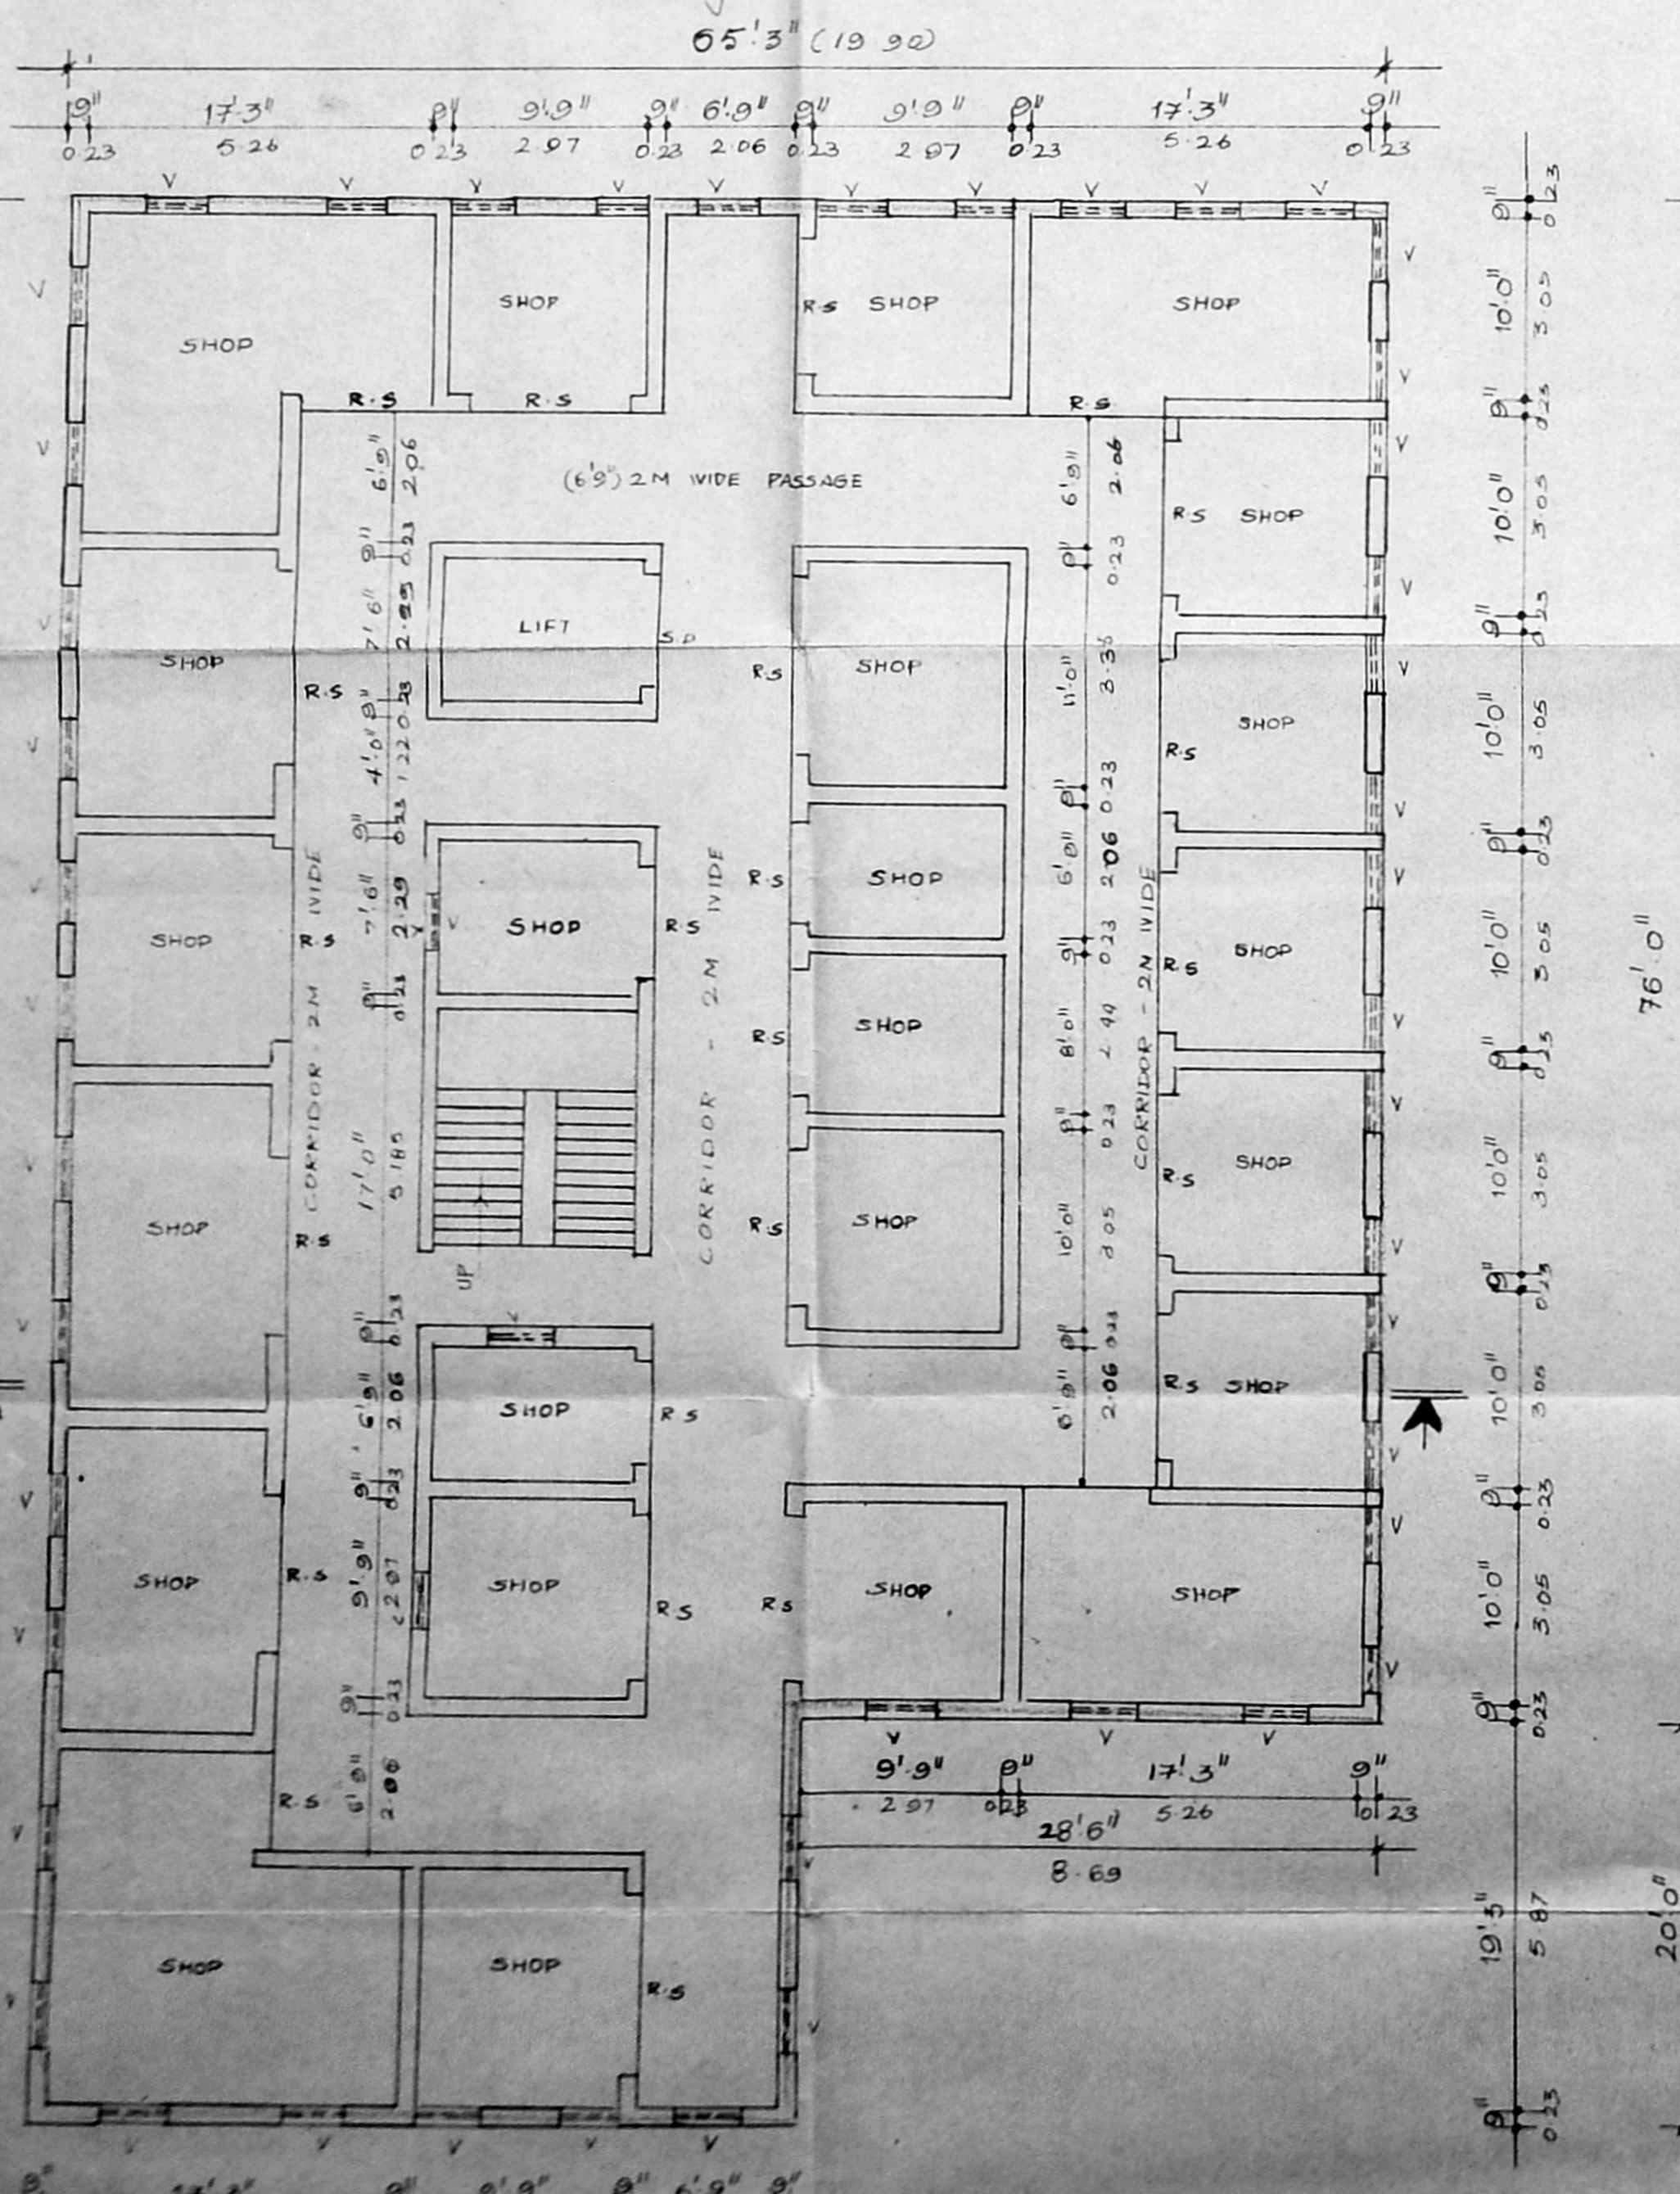

BASEMENT FLOOR PLAN

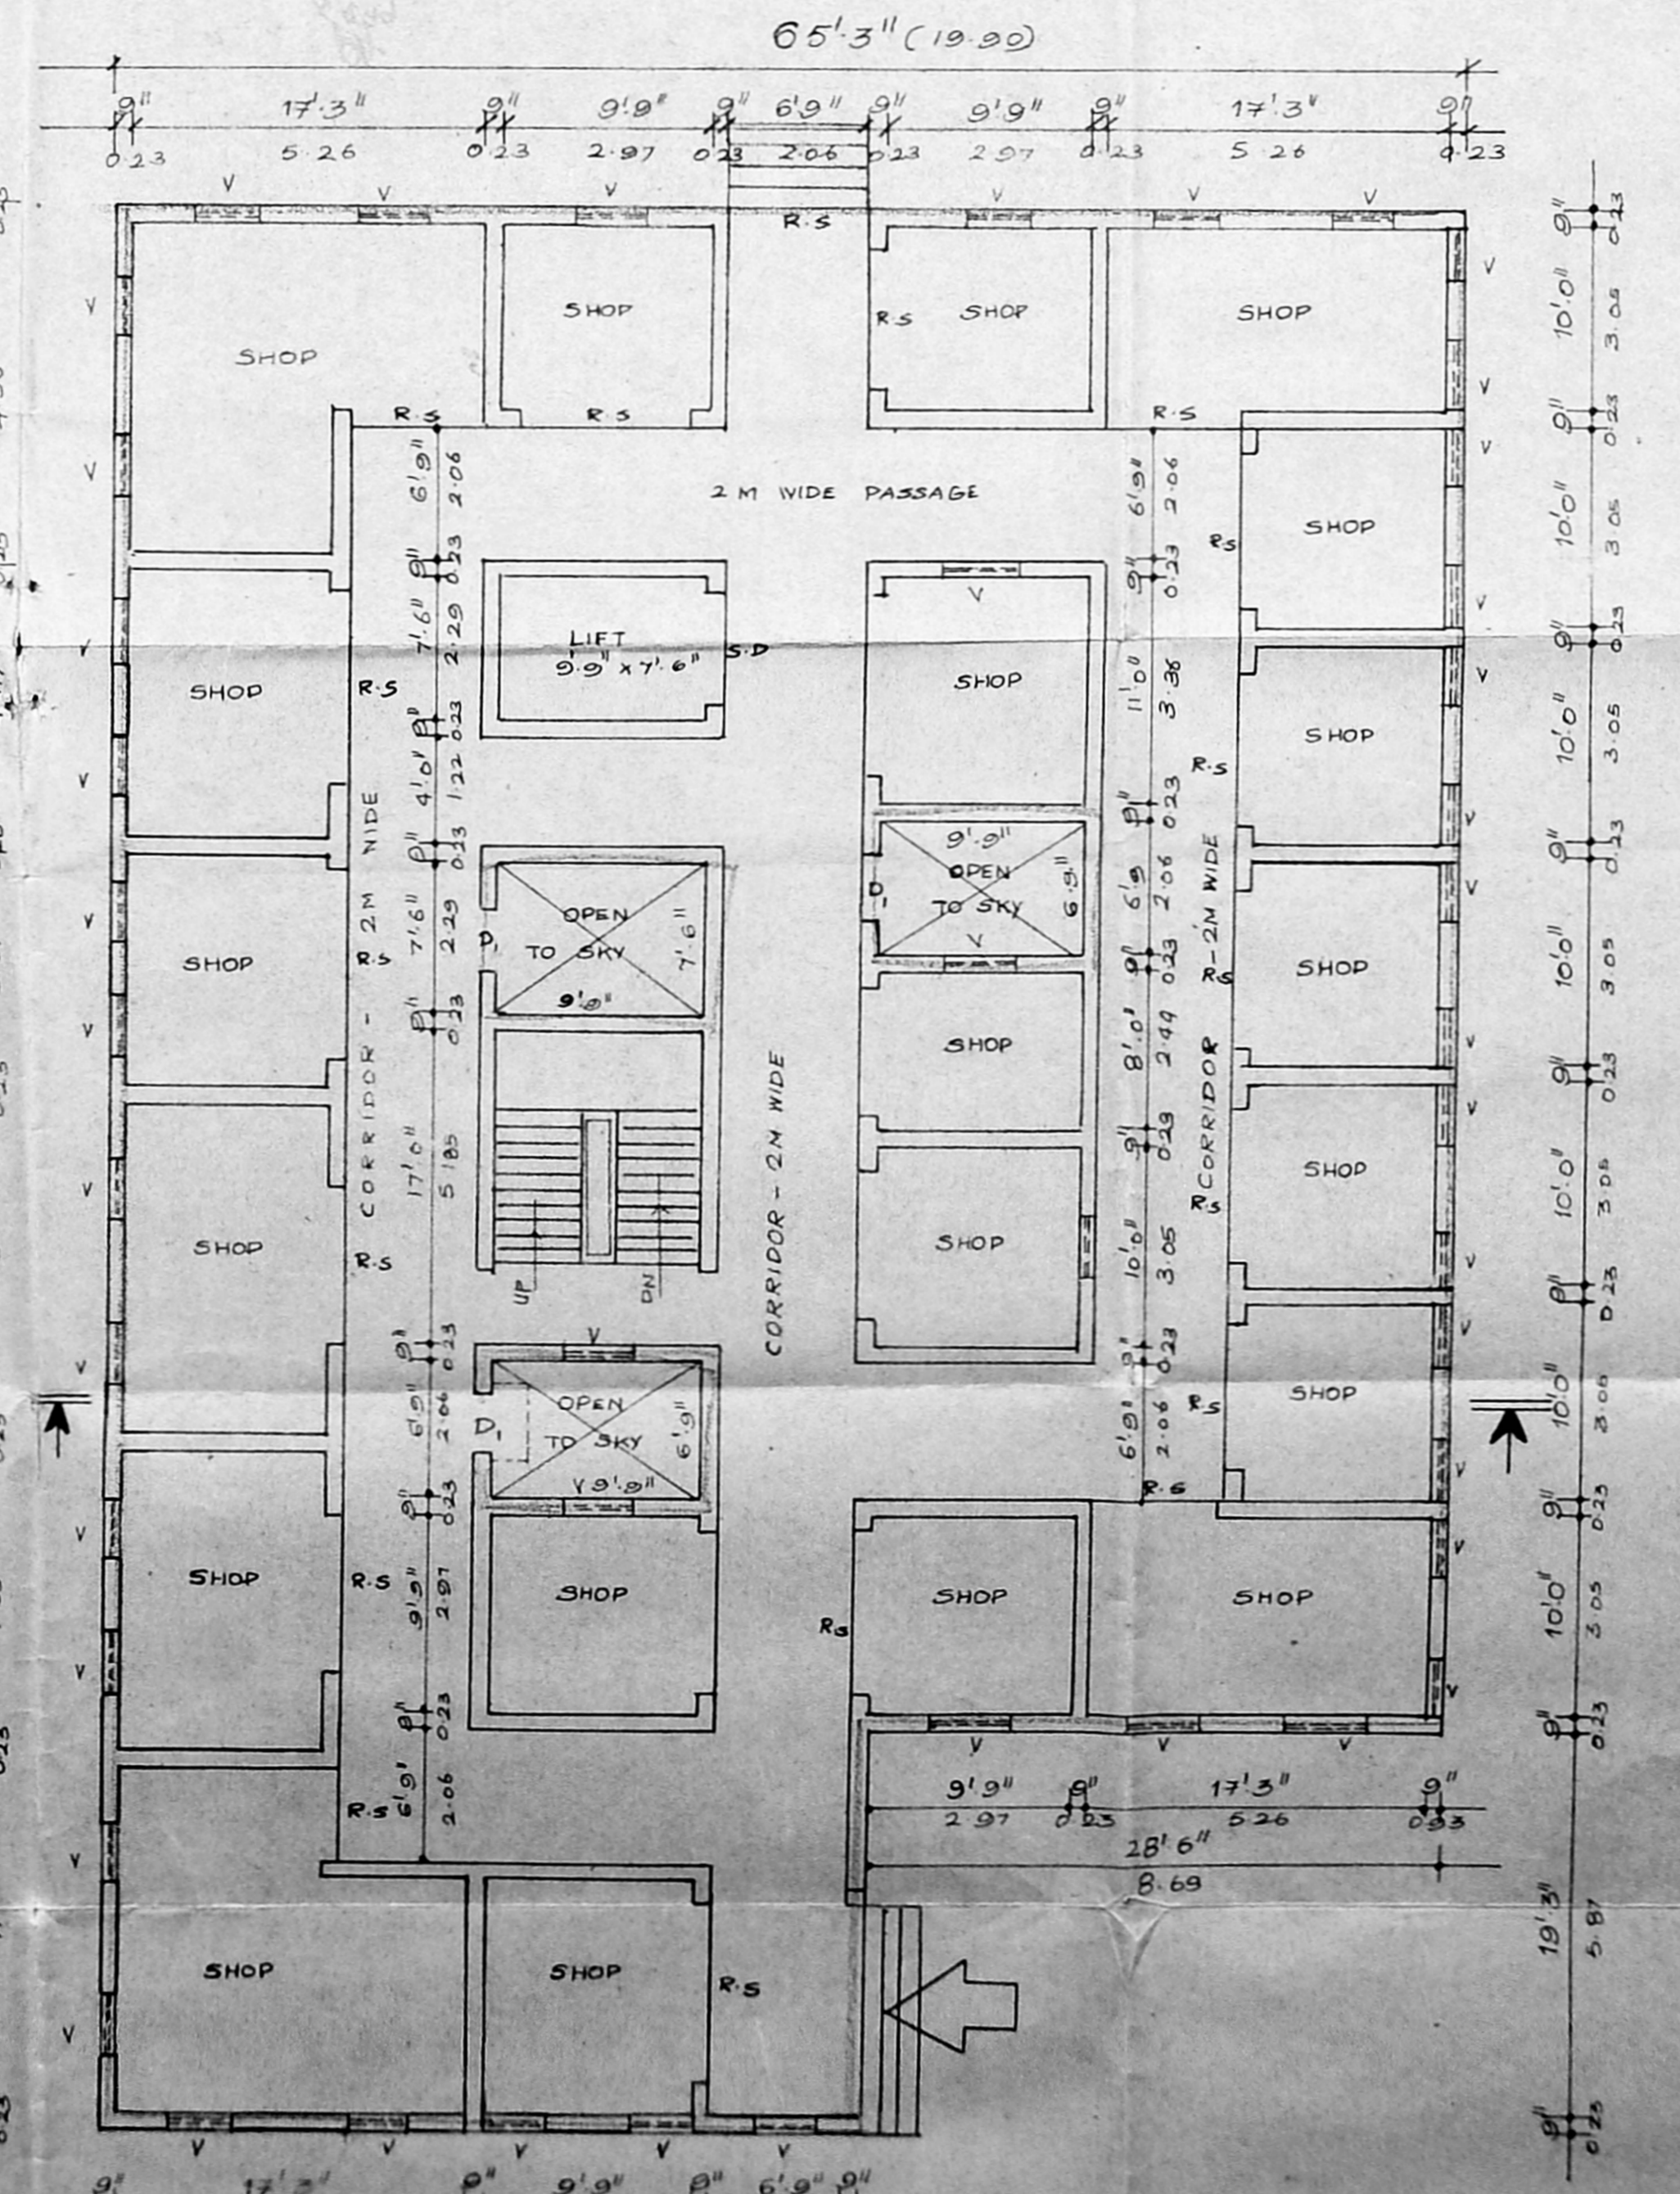

GROUND FLOOR PLAN

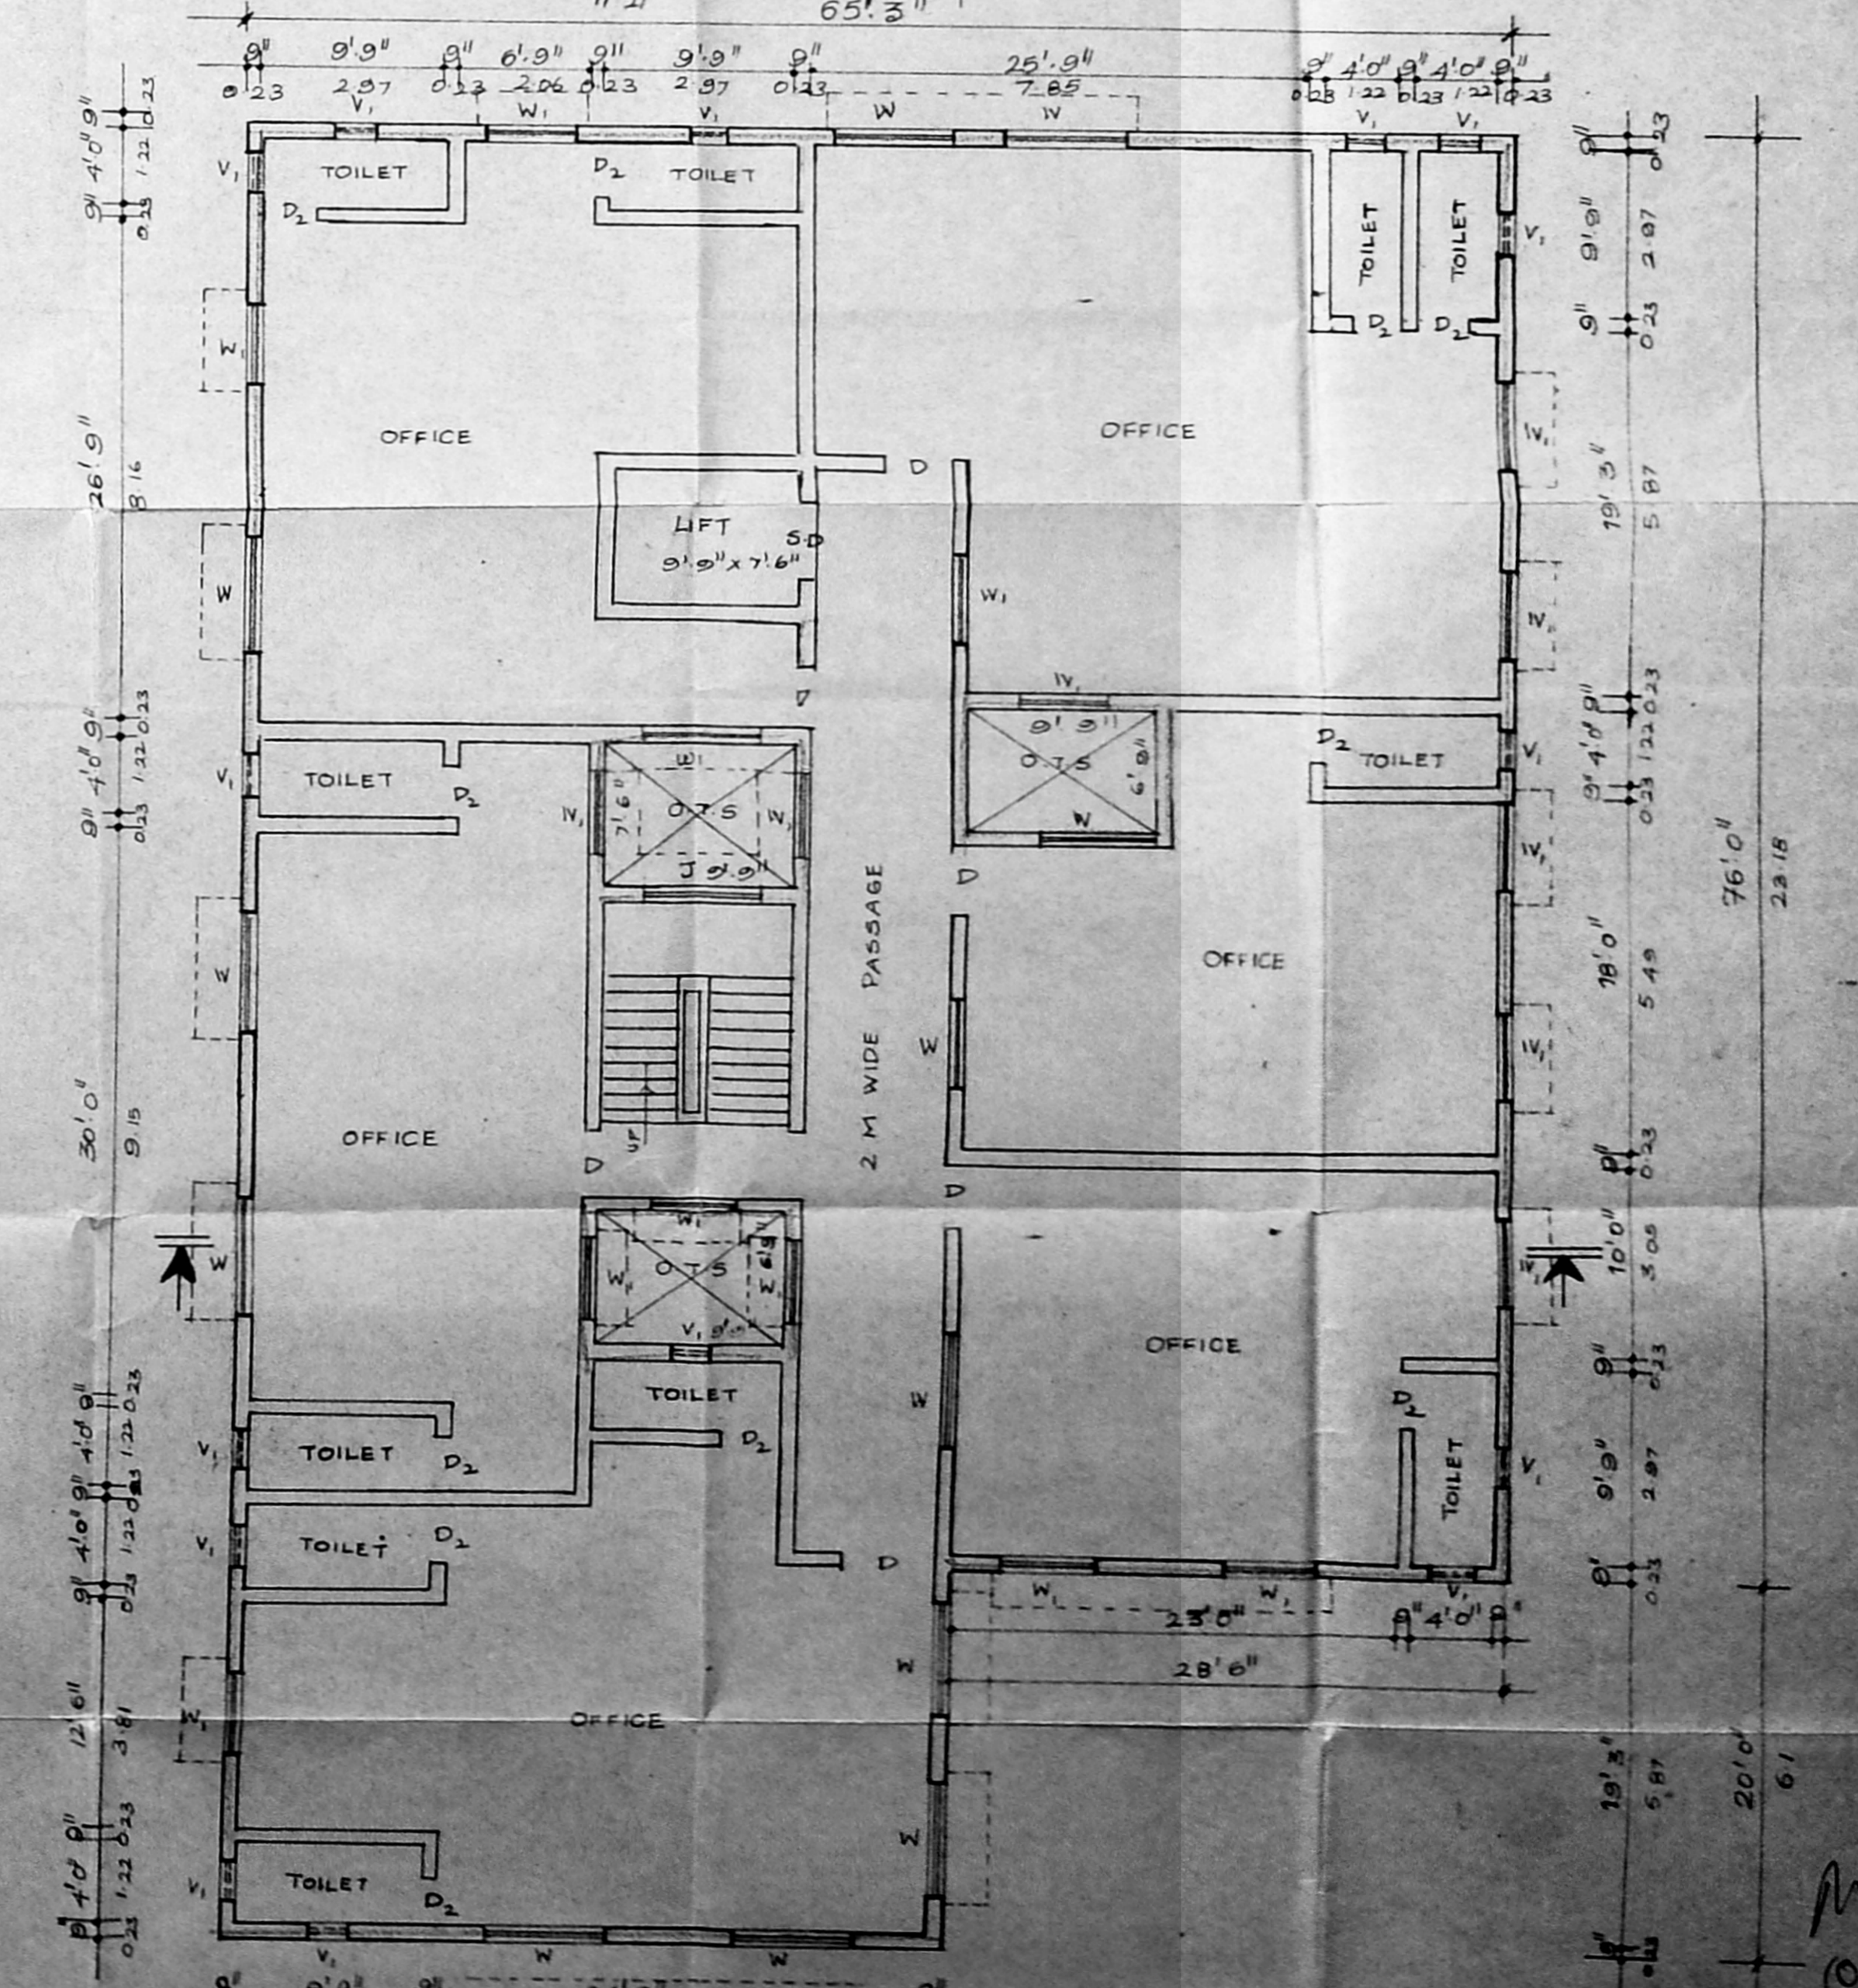

FIRST FLOOR PLAN

MCA B/PP N
 54/544/14
 PART I
 U.P.

(OWNER)

