




FRONT ELEVATION

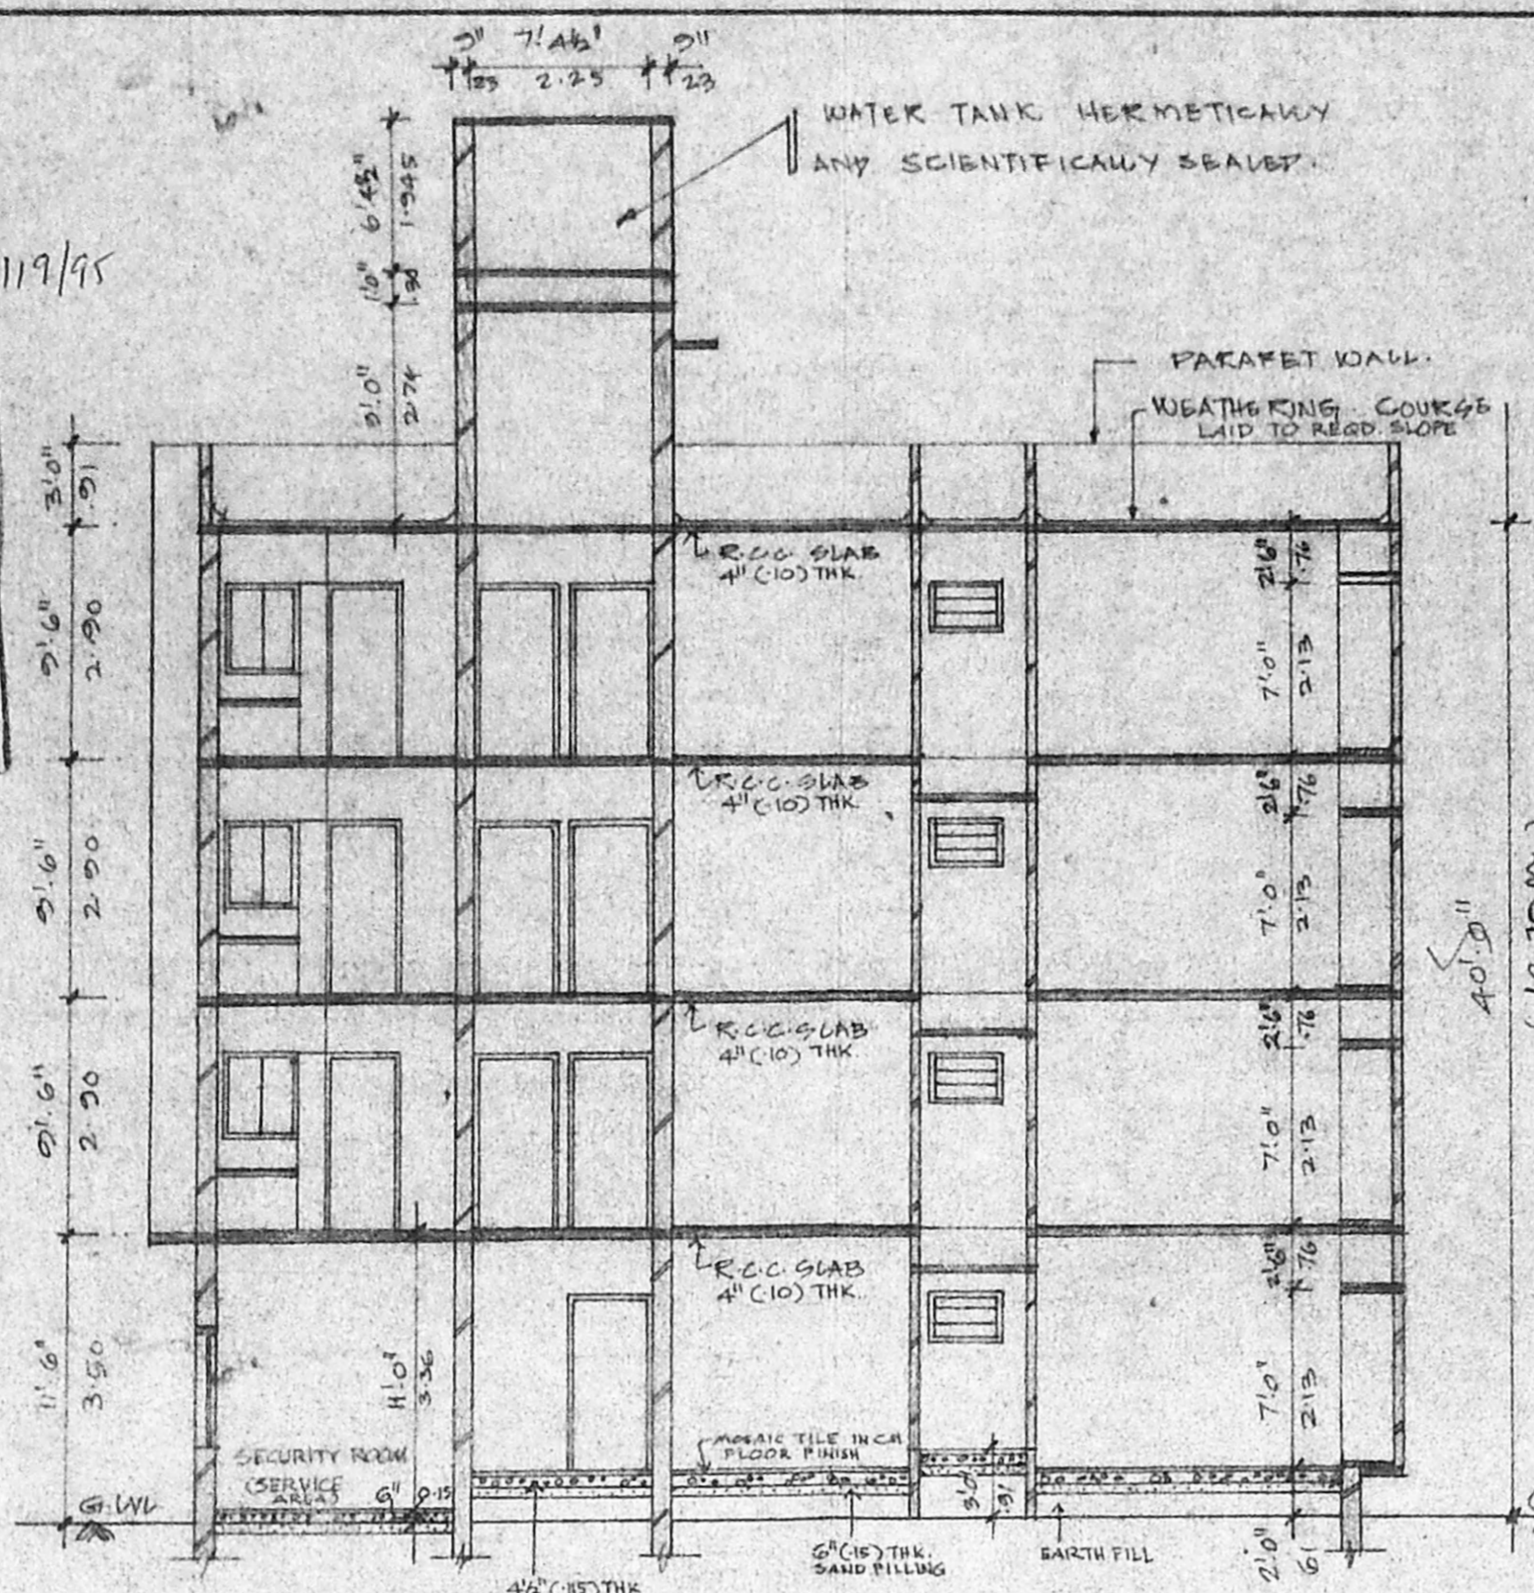


SECTION 'A-B'

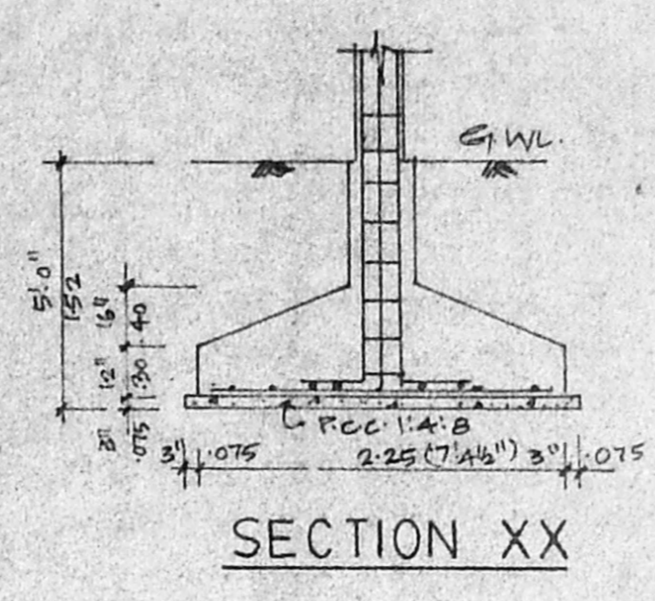


SECTION XX

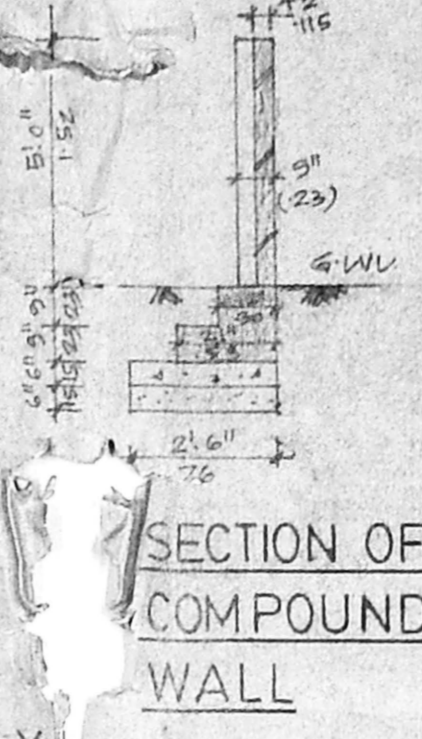


SECTION OF COMPOUND WALL

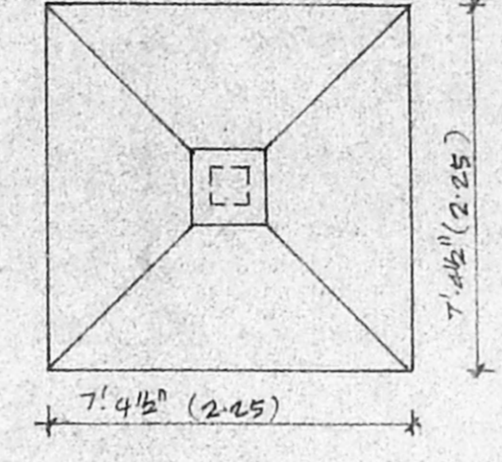


PLAN OF FOUNDATION

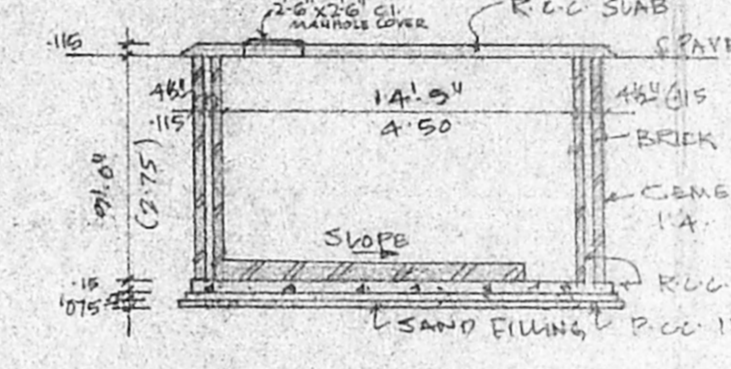

SECTION OF SUMP

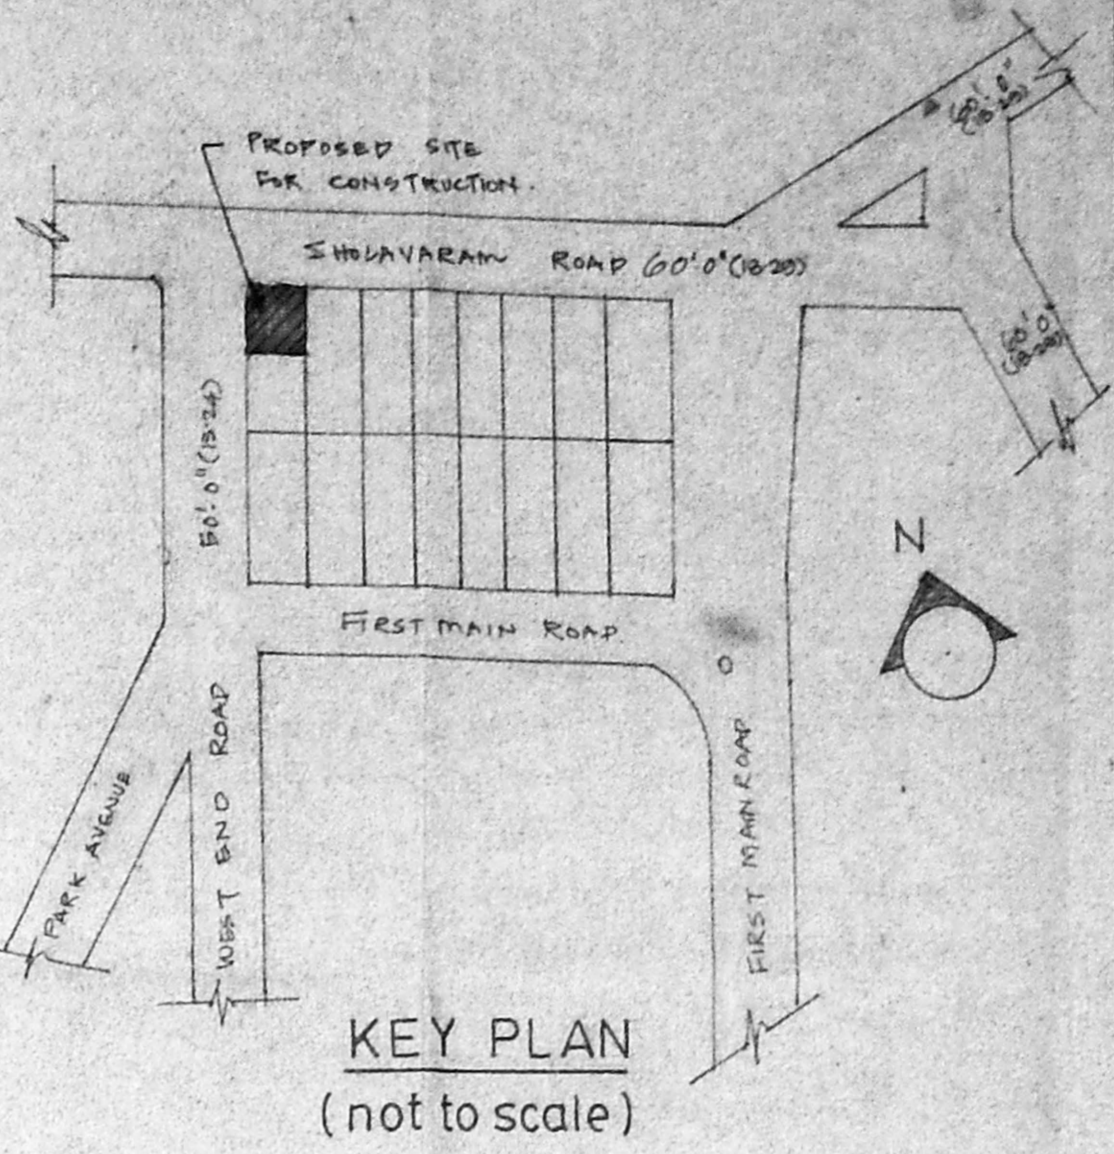

KEY PLAN (not to scale)

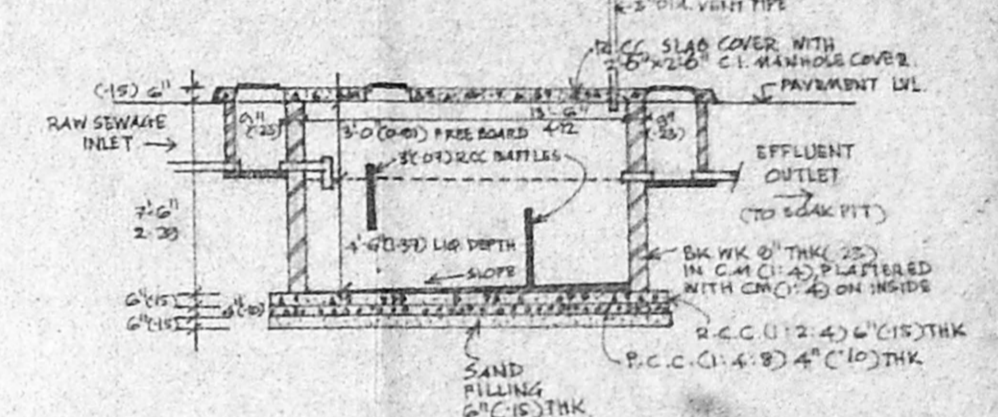

SECTION OF SEPTIC TANK

LEGEND		
CODE	SIZE	DESCRIPTION
D	3'-6" x 7'-0" (1.06 x 2.13)	DOOR
D1	3'-0" x 7'-0" (0.91 x 2.13)	DOOR
D2	2'-0" x 7'-0" (0.76 x 2.13)	DOOR
W	6'-0" x 6'-0" (1.83 x 1.83)	WINDOW
W1	4'-3" x 4'-6" (1.29 x 1.37)	WINDOW
W2	3'-0" x 3'-6" (0.91 x 1.06)	WINDOW
W3	2'-6" x 4'-6" (0.76 x 1.37)	WINDOW
V	3'-0" x 2'-0" (0.91 x 0.61)	VENTILATOR
V1	2'-0" x 3'-0" (0.61 x 0.91)	VENTILATOR

SPECIFICATION		
S.L. No.	DESCRIPTION	D.P.
1.	R.C.C. 1:2:4 COLUMN FOOTING FOUNDATION	
2.	SAND FILLING IN FOUNDATION	
3.	BRICK WORK IN C.M. 1:0	
4.	R.C.C. 1:2:4 FOR SLABS, LINTELS, BEAMS ETC.	
5.	PLASTERING IN C.M. 1:0 EXTERNAL & INTERNAL	
6.	MOSAIC TILED FLOORING	
7.	WEATHERING COURSE OF BRICK JELLY LIME CONC.	

AREA STATEMENT		
PLOT AREA:	5625.00 SFT	522.58 M ²
GROUND FLOOR	1442.49 SFT	134.01 M ²
FIRST FLOOR	2326.09 SFT	216.10 M ²
SECOND FLOOR	2329.09 SFT	216.38 M ²
THIRD FLOOR	2332.09 SFT	216.66 M ²
TOTAL FLOOR AREA	8,429.76 SFT	783.15 M ²
PLOT COVERAGE	25.6 %	
F.S.I.	1.4986	

COLOUR INDEX	
PROPOSED CONSTRUCTION	ROAD
BOUNDARY OF SITE	SEWER LINE


PROPOSED CONSTRUCTION OF FLATS AT PLOT NO A-1, SHOLAVARAM ROAD, THIRUVENGADANAGAR, VENKATAPURAM WESTERN EXTN. AMBATTUR VILLAGE NO 89, R.S. NO 588/1, SAIDAPET TALUK, CHENGAI - M.G.R. DISTRICT.

SCALE: 1/8" = 1'-0" OR 1:100.
DATE: 19-6-94
REVISED: 8-11-94


ARCHITECTS:
PEOPLES ARCHITECTURE CO-OP
No, 11, 7th CROSS STREET WEST
SHENOYNAGAR, MADRAS-600030

SIGNATURE OF OWNER


SIGNATURE OF LICENSED SURVEYOR

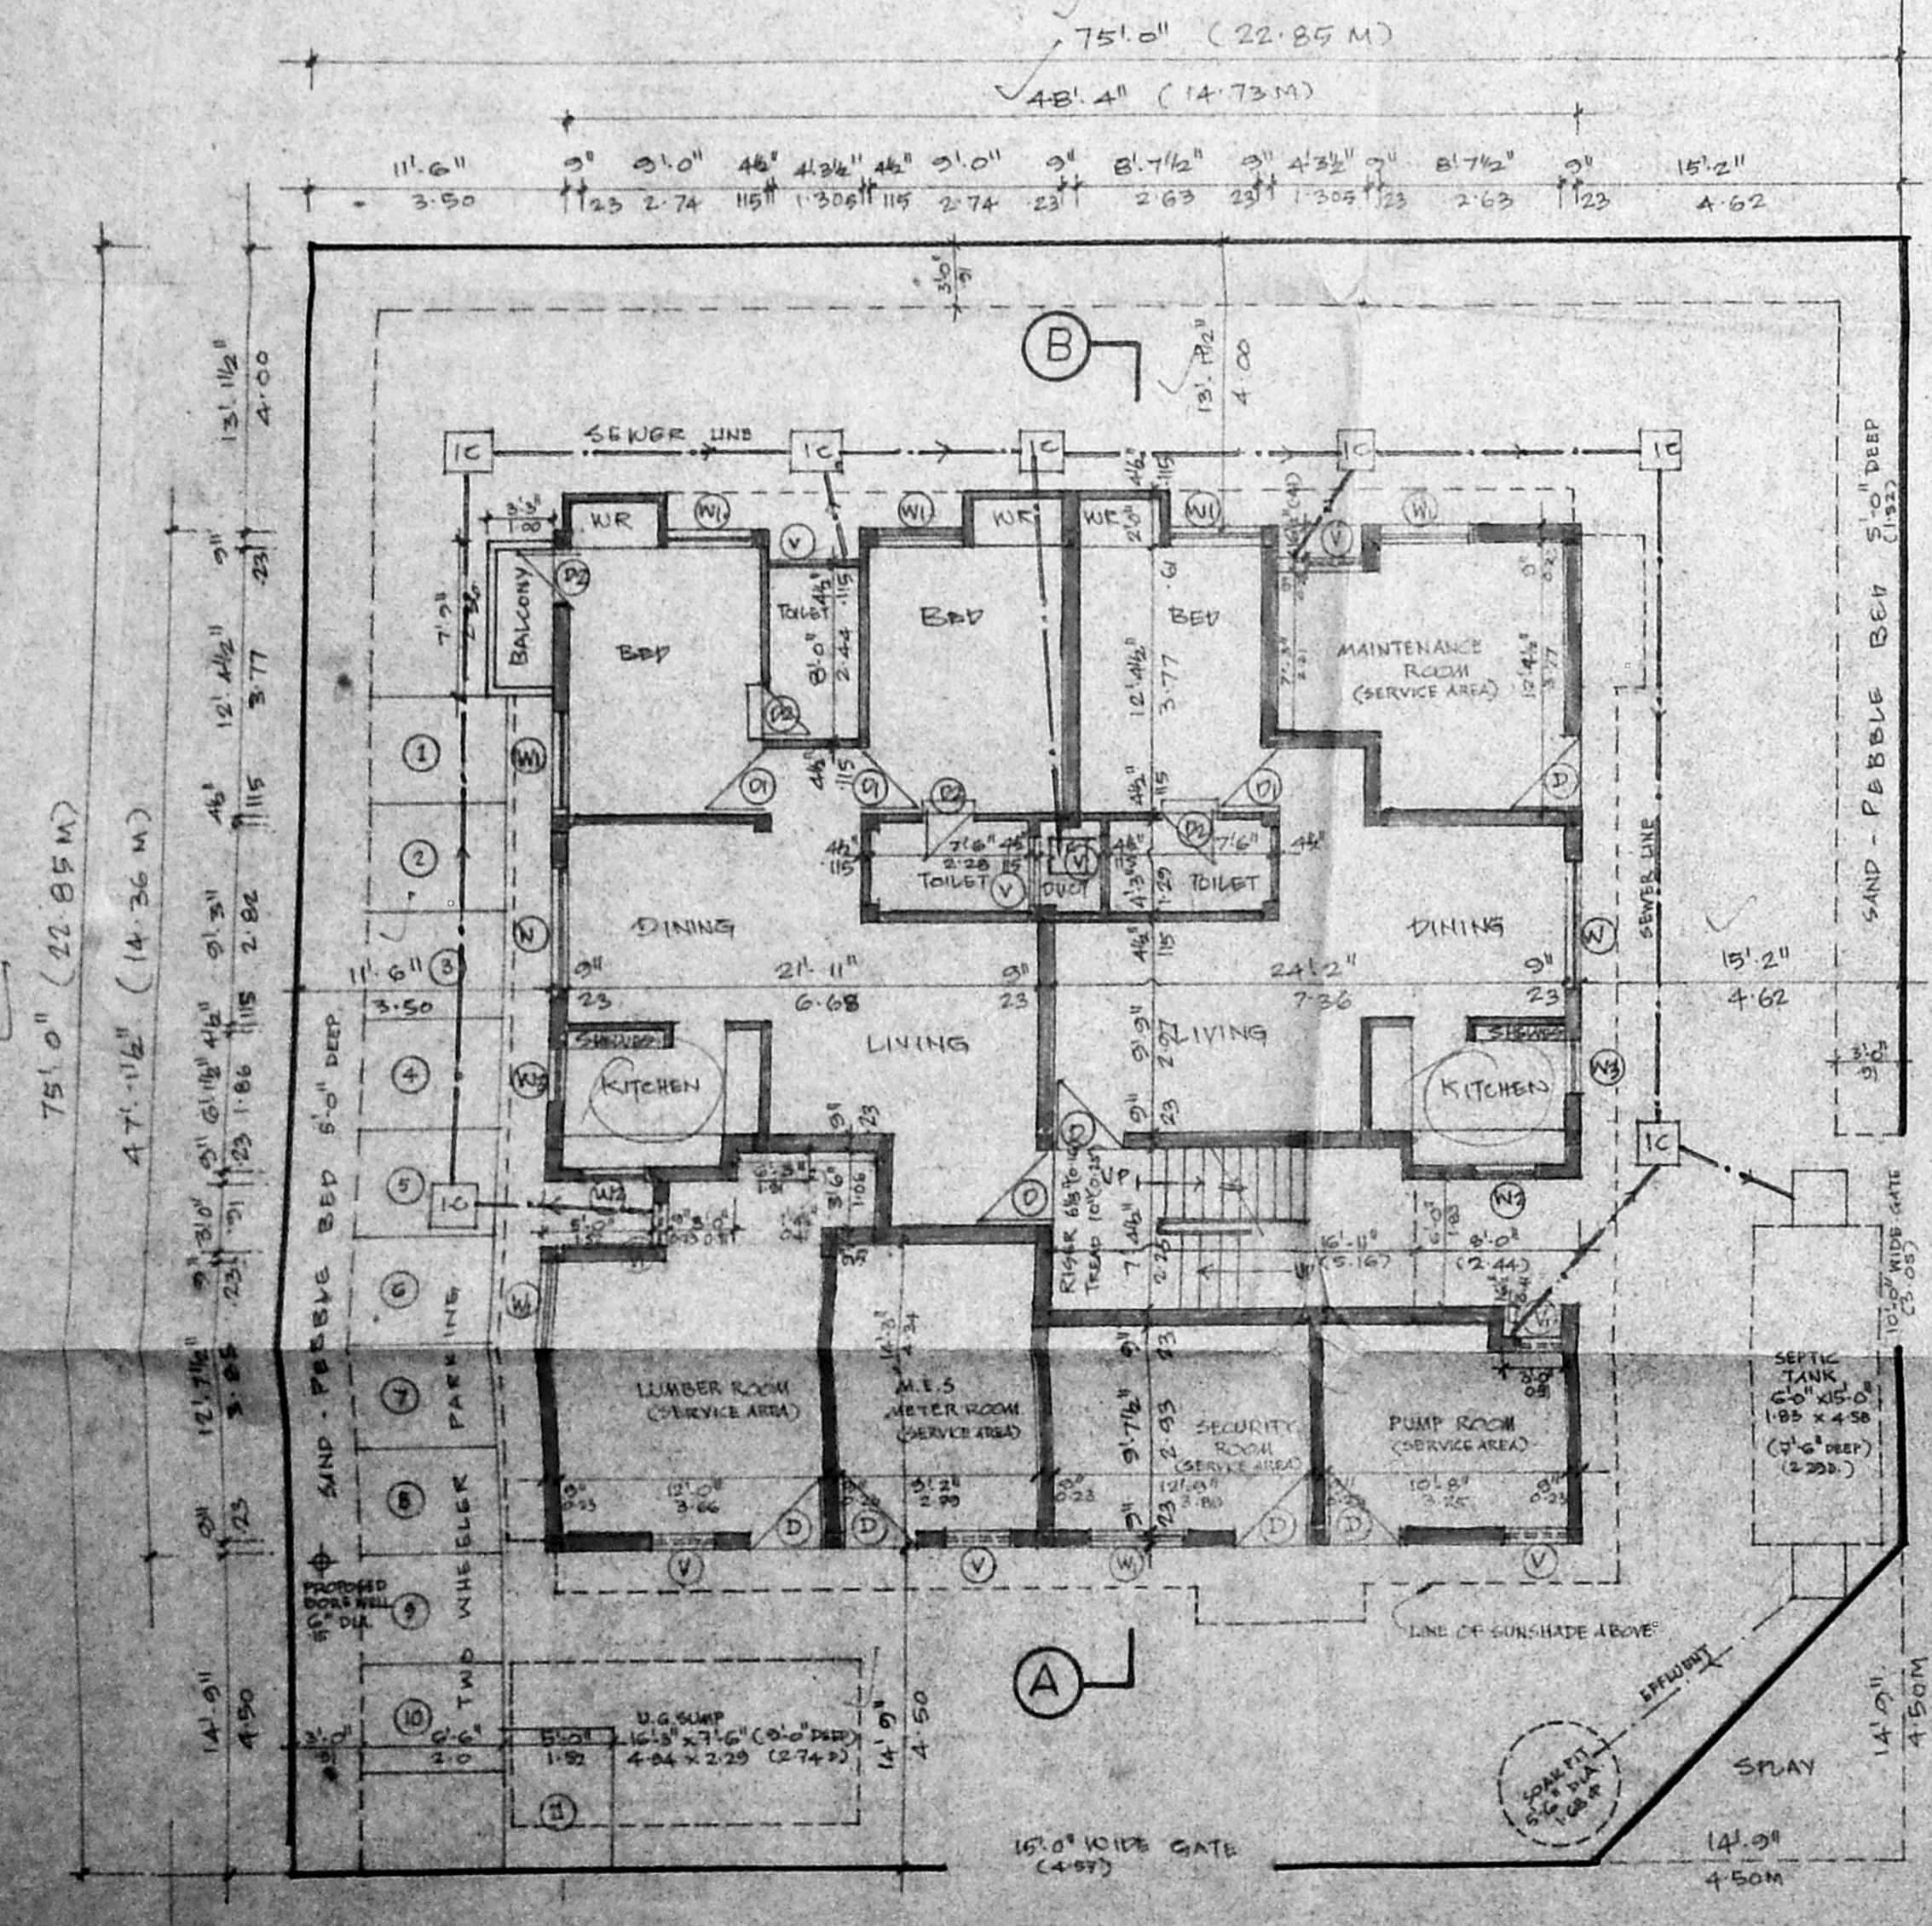

SHOLAVARAM ROAD 60' WIDE (18.28 M)
SITE CUM GROUND FLOOR PLAN

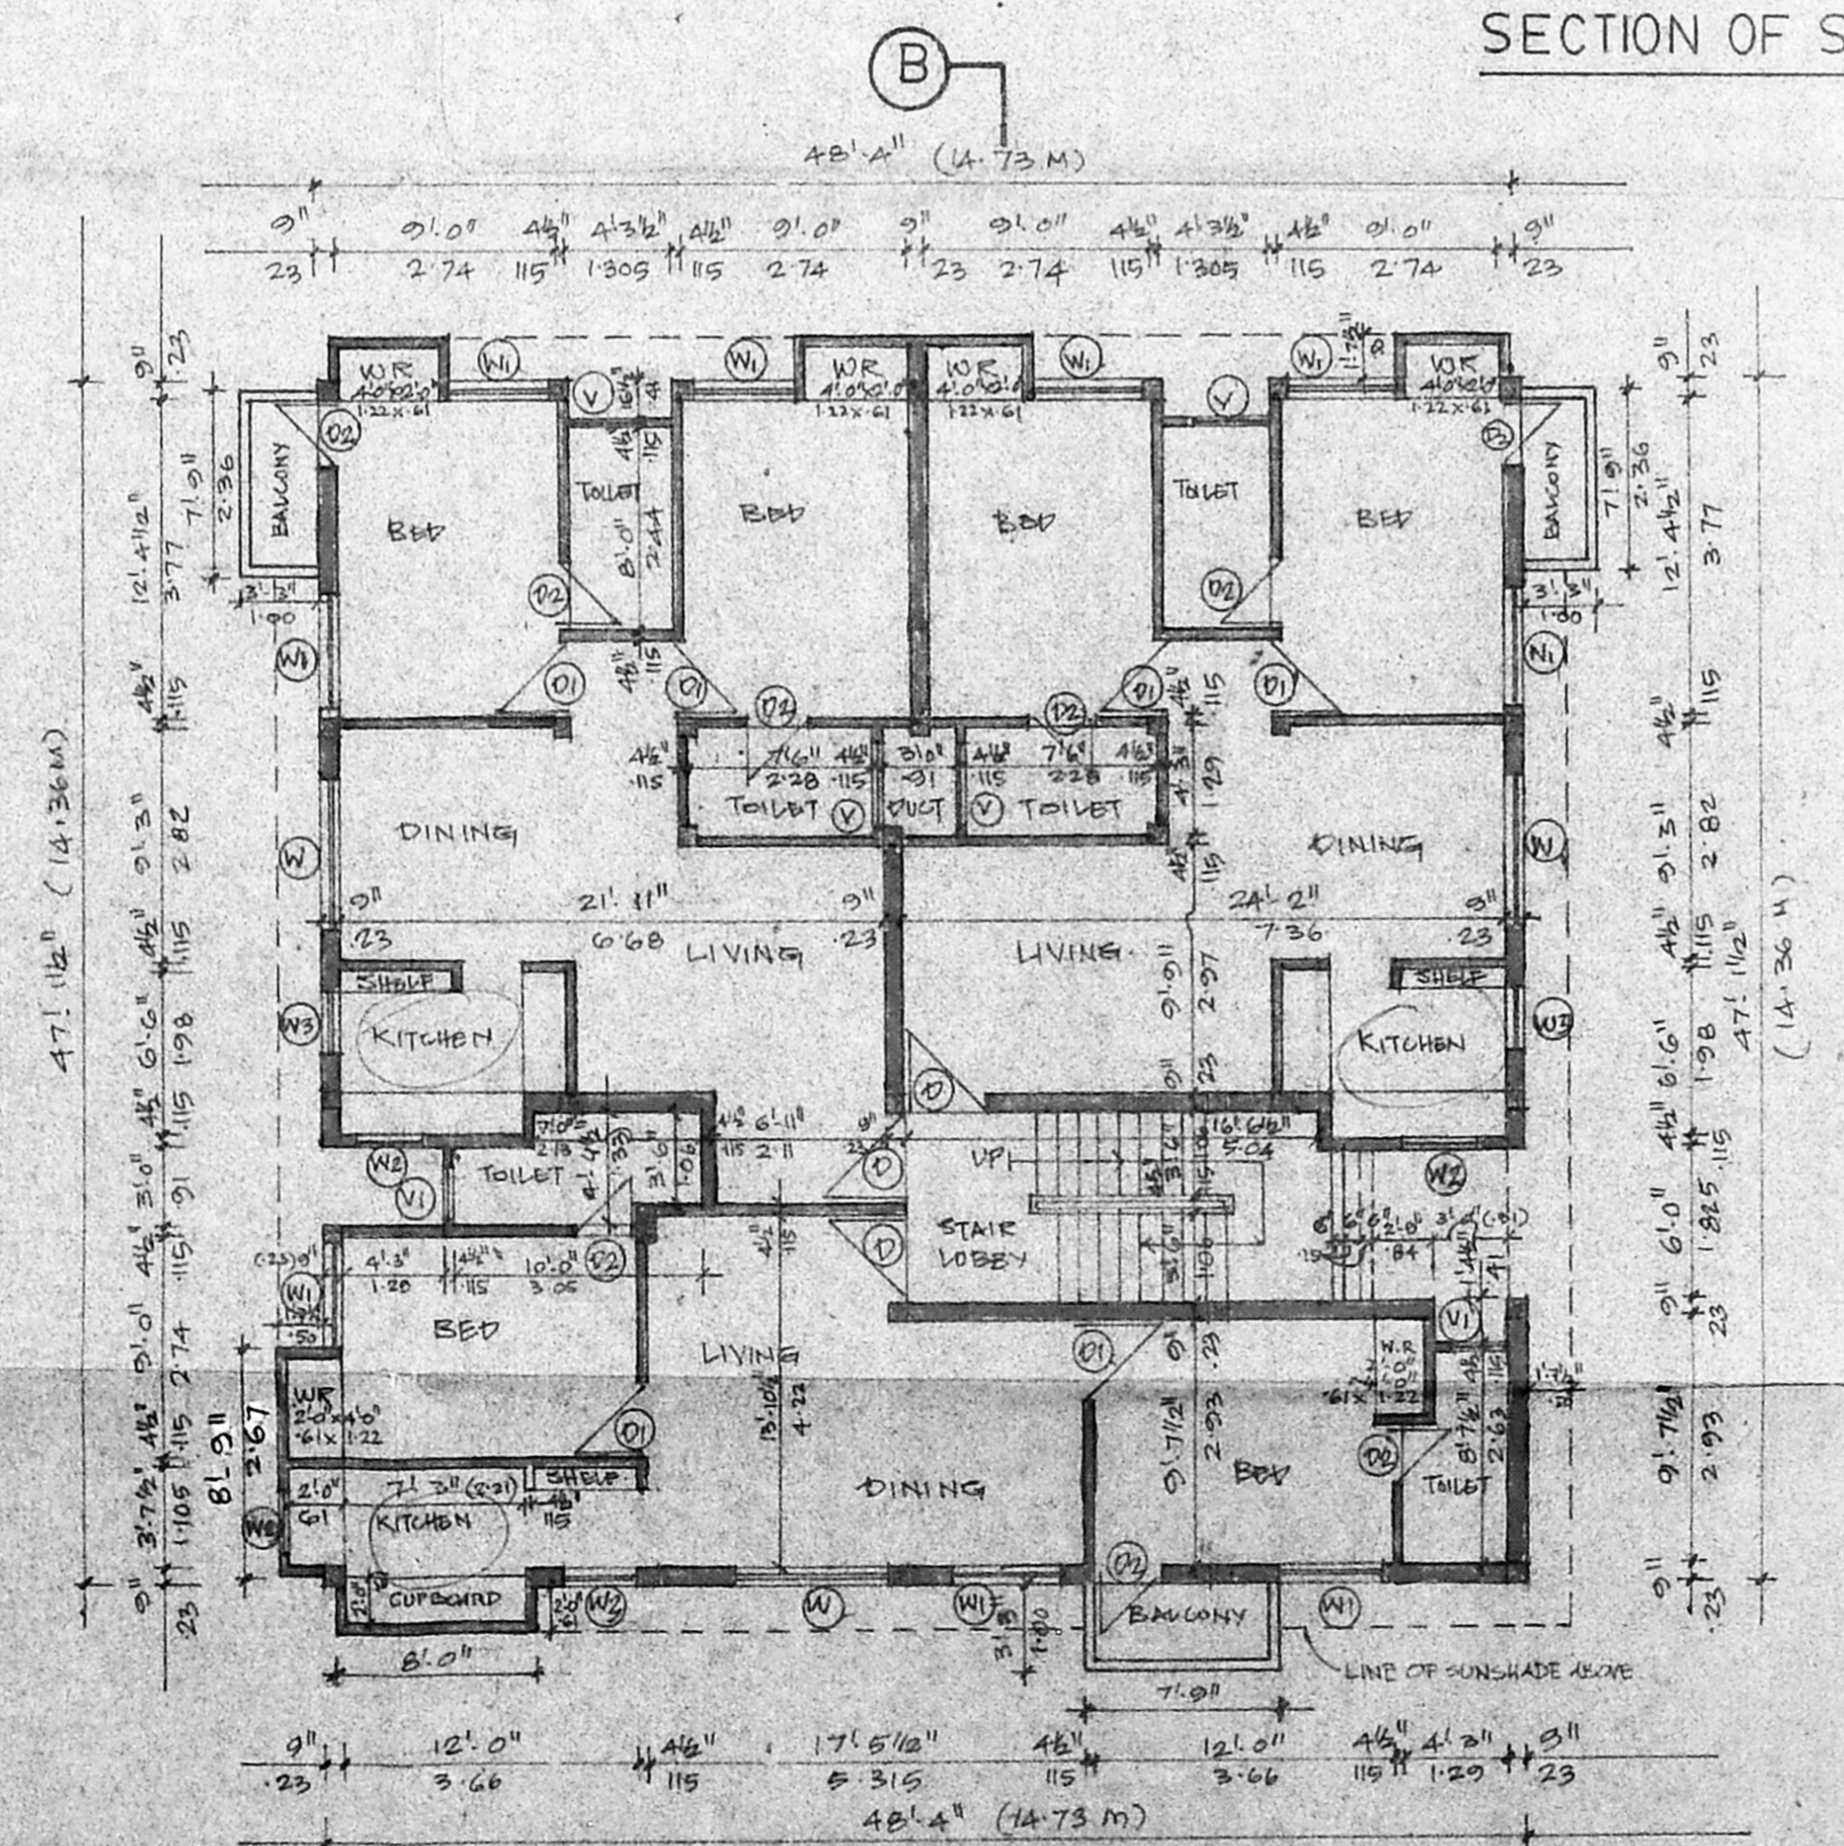

TYPICAL FLOOR PLAN (FIRST, SECOND & THIRD)

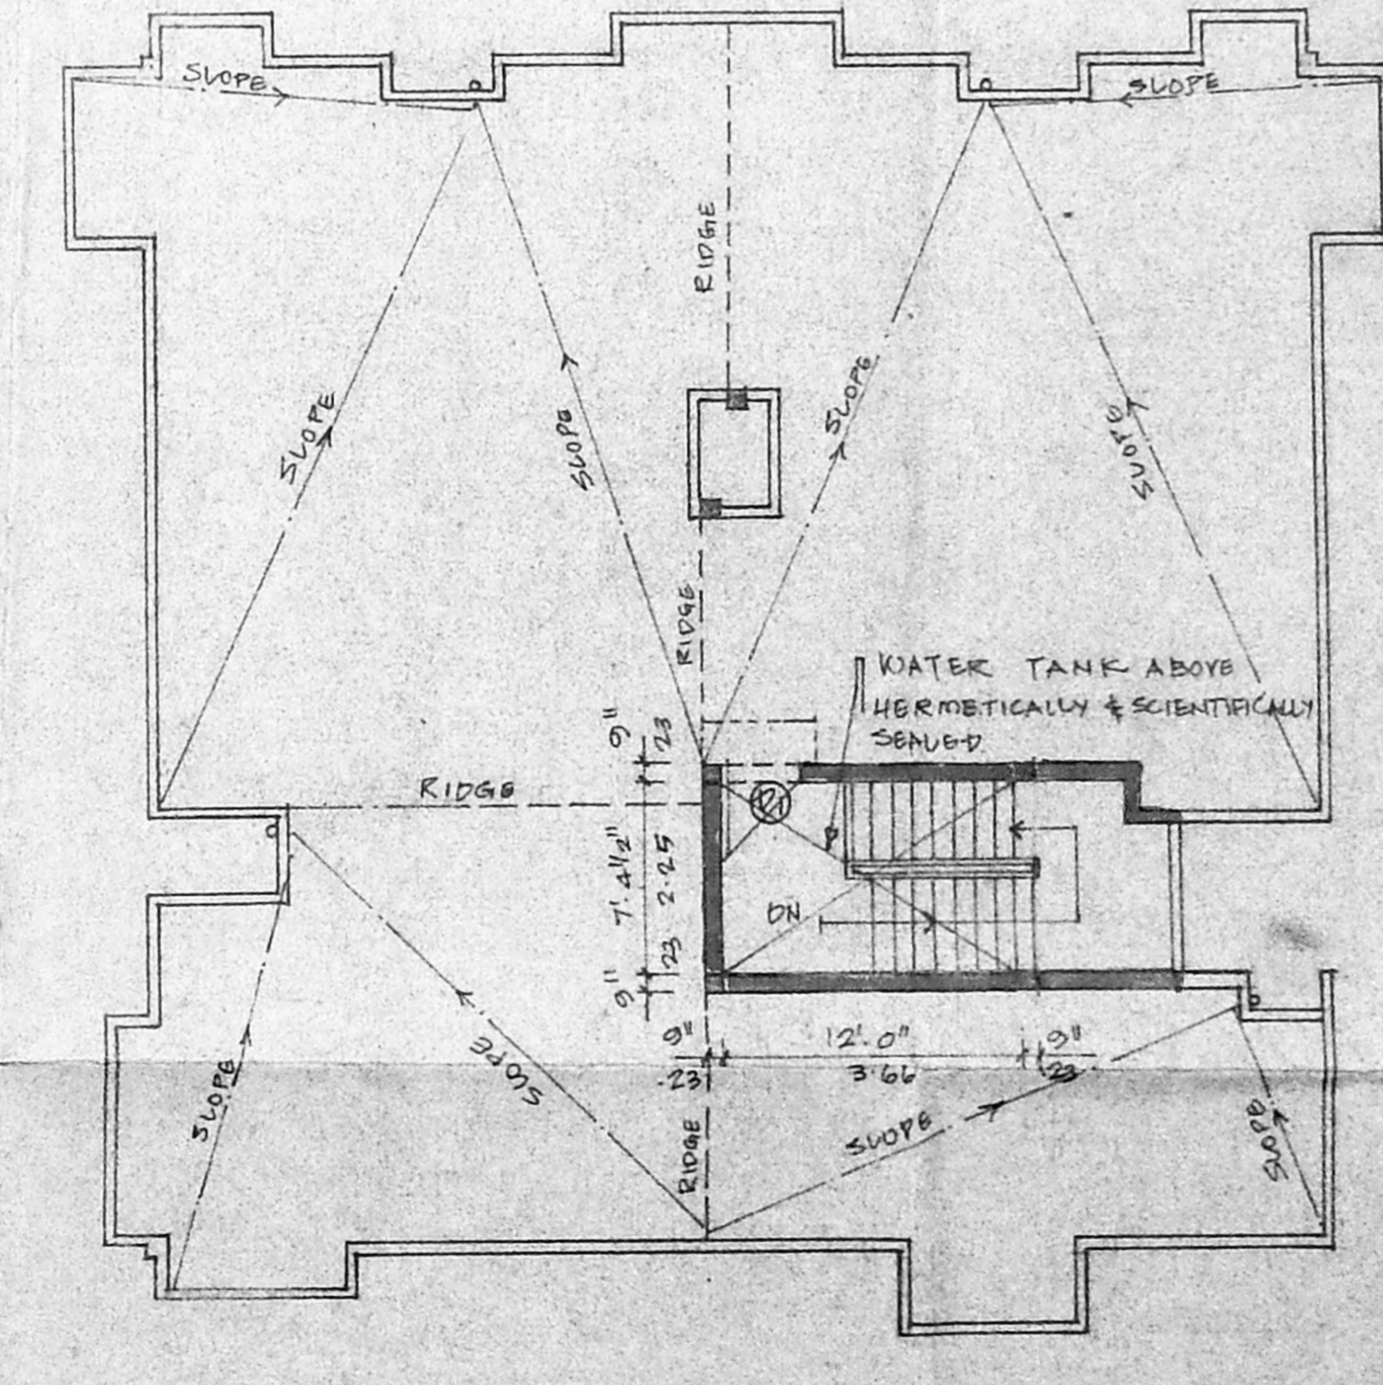

TERRACE FLOOR PLAN