




TERRACE FLOOR PLAN

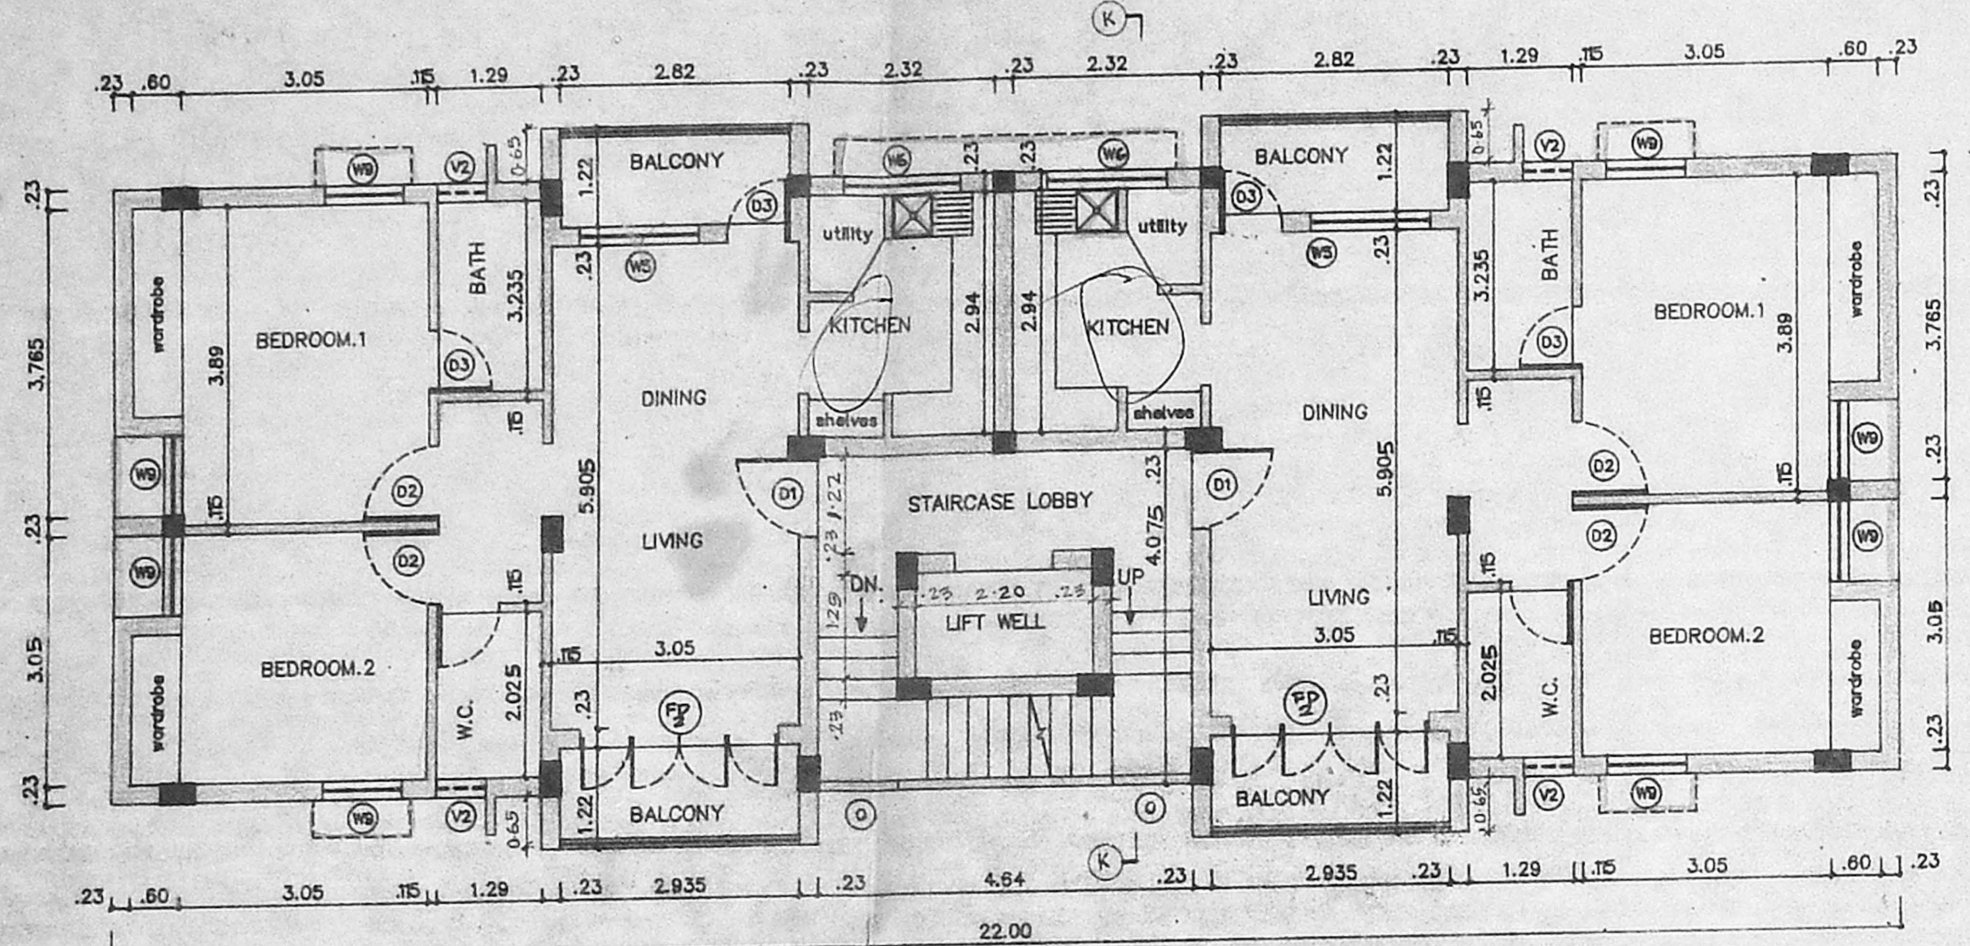


FIRST, SECOND & THIRD FLOOR PLAN

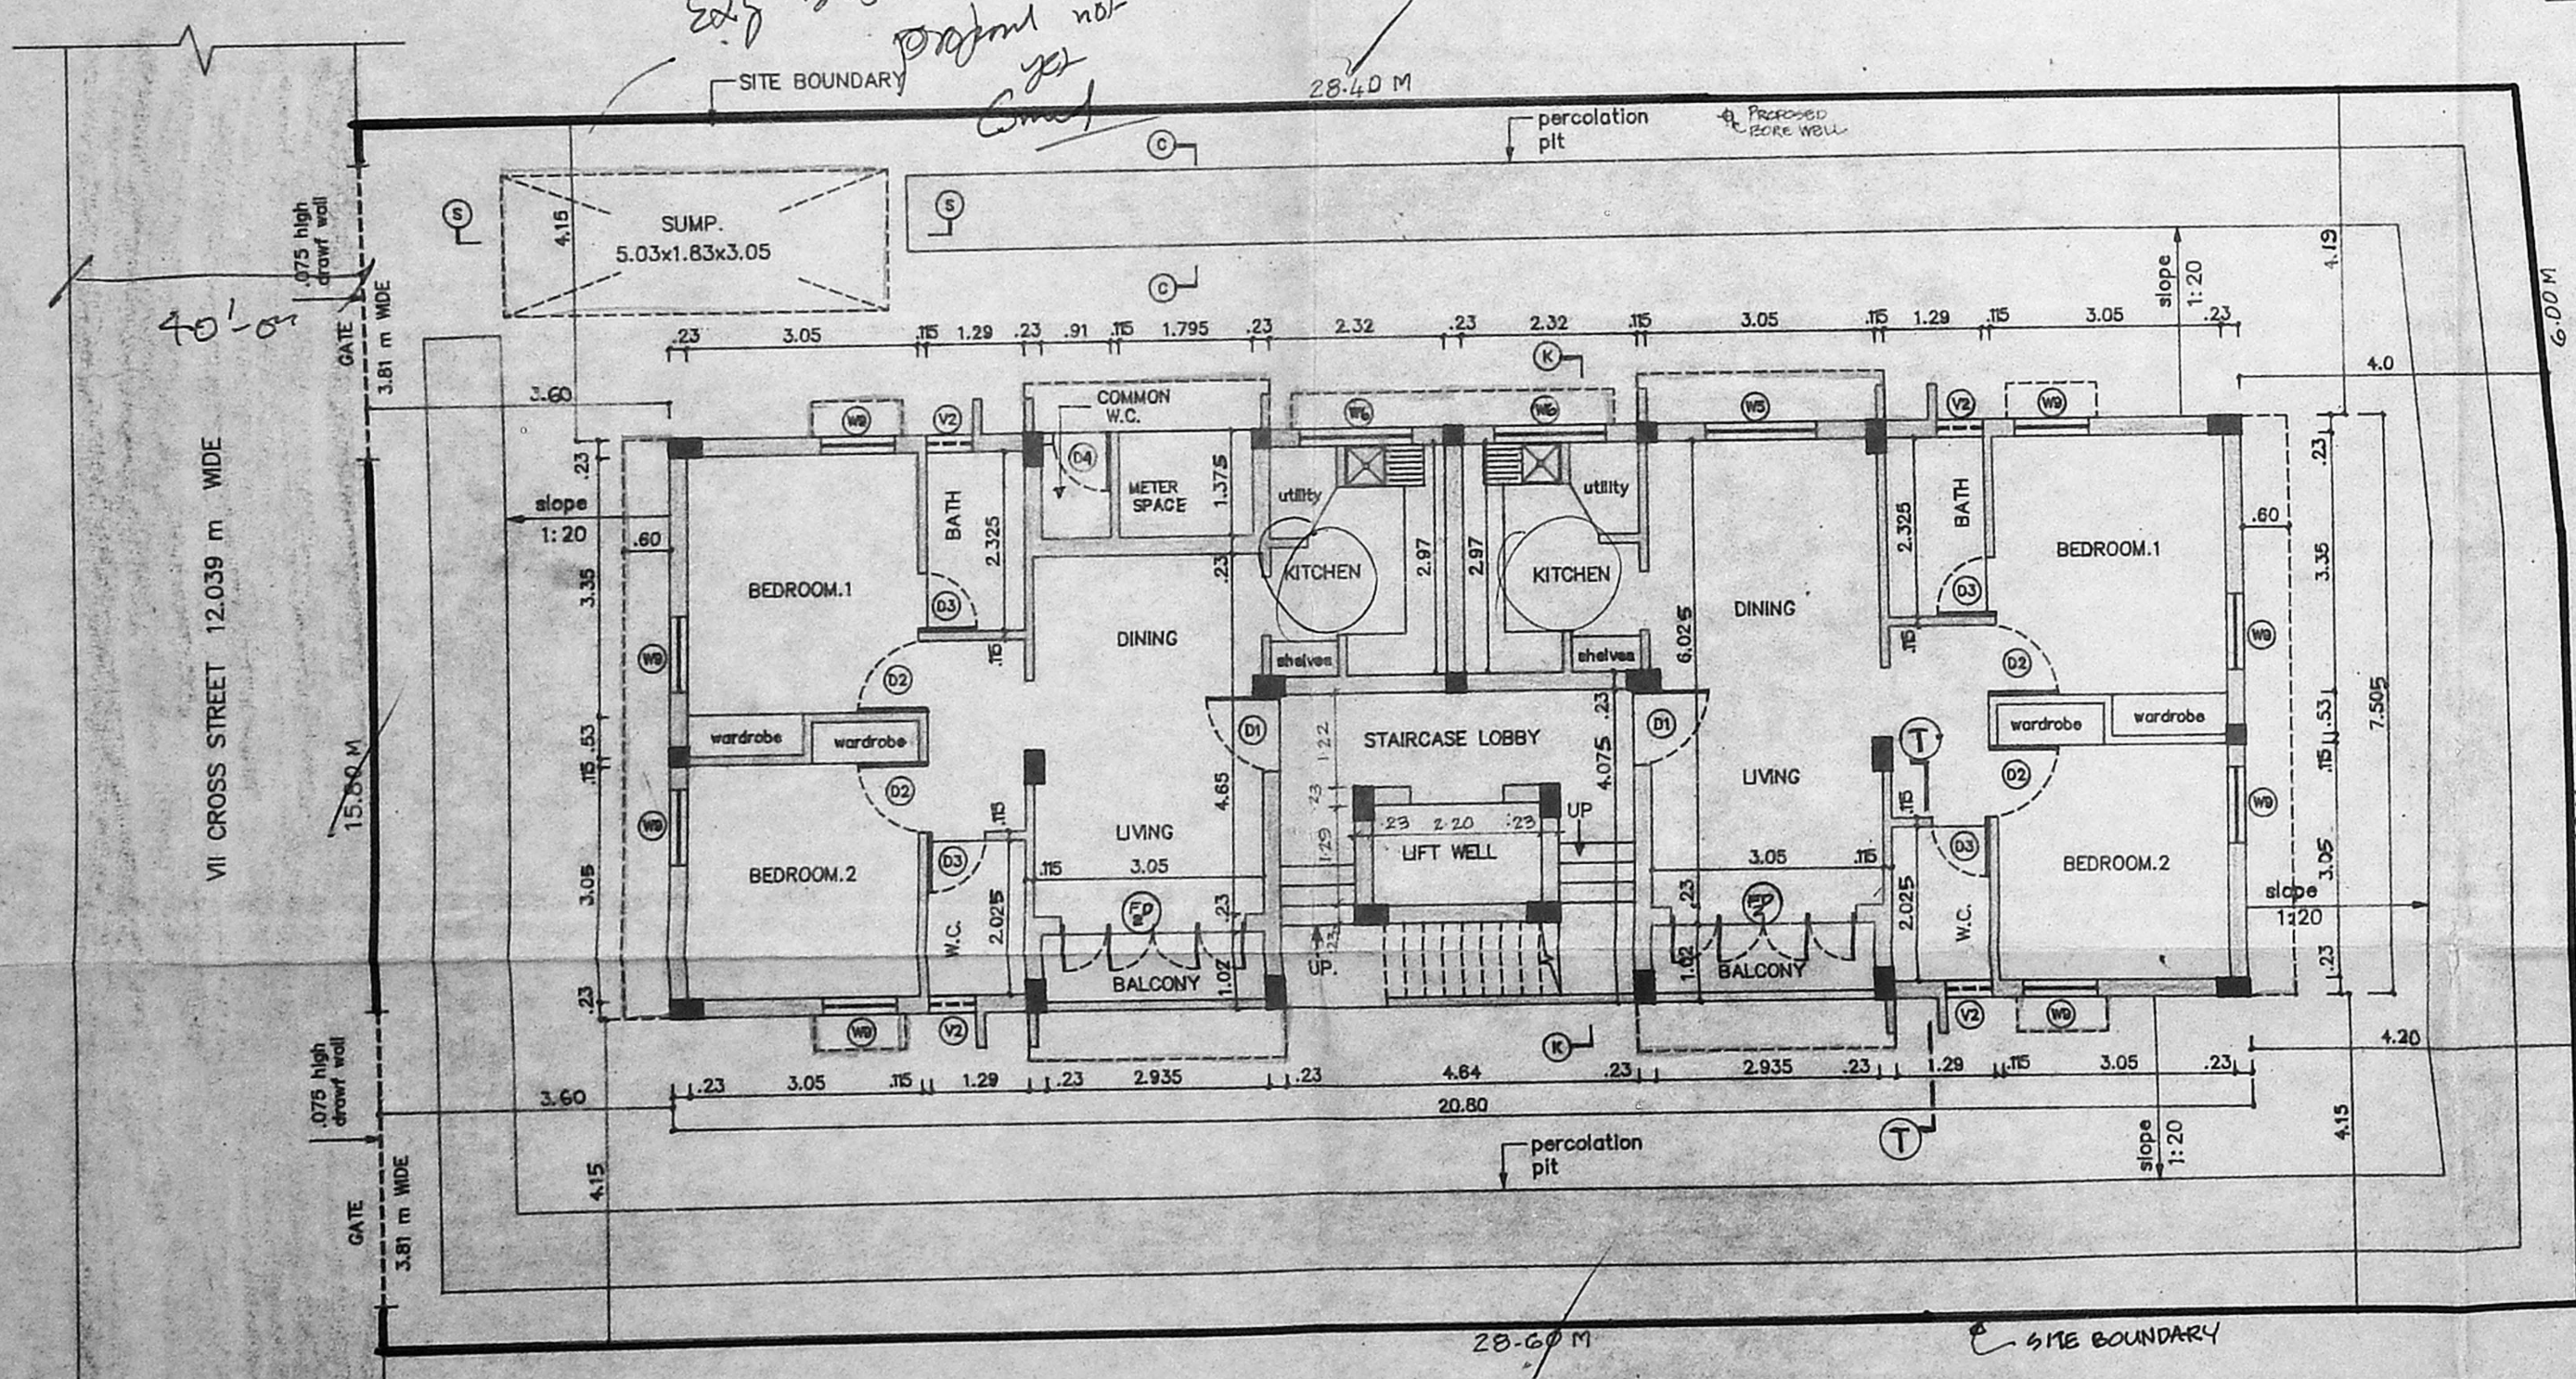


SITE CUM GROUND FLOOR PLAN

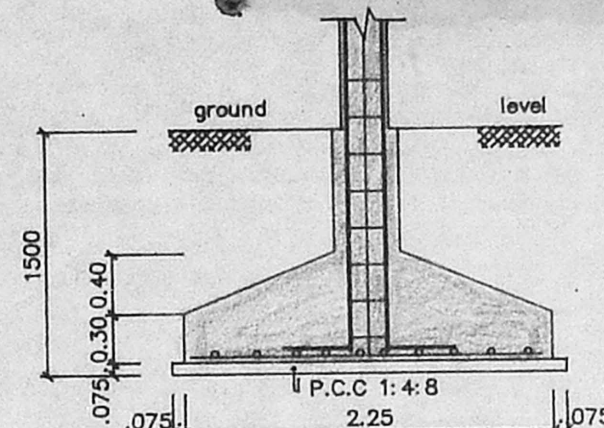

SECTION - XX

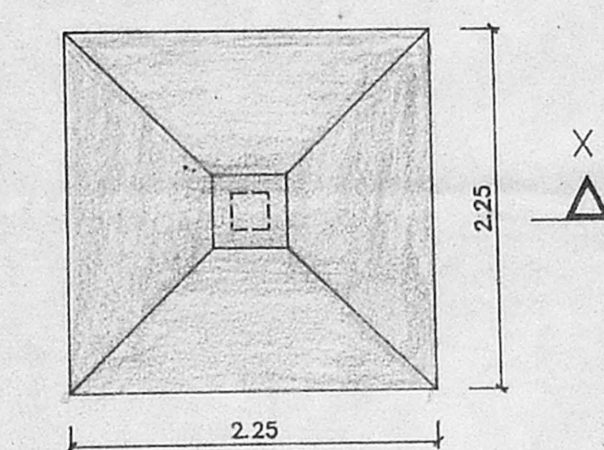


PLAN OF FOUNDATION

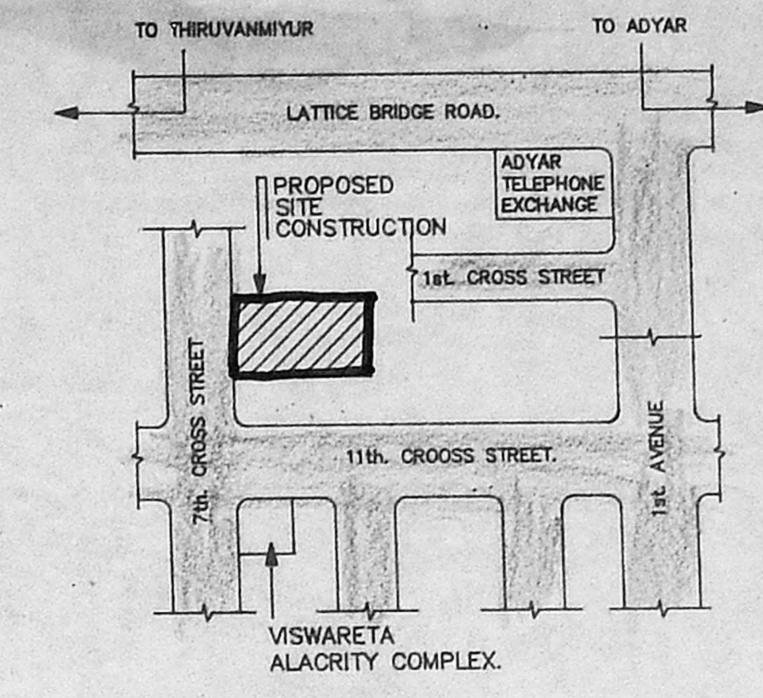


KEY PLAN (NOT TO SCALE)


APPROVED
 SUBJECT TO THE CONDITIONS IN THIS OFFICE LETTER.
 No. B/2019/1/34 Date: 2.2.85
 FOR MEMBER SECRETARY
 MADRAS METROPOLITAN
 DEVELOPMENT AUTHORITY
 MADRAS - 600 008.

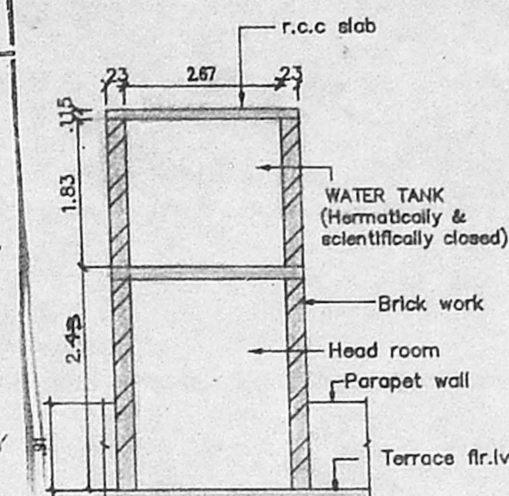


SECTION WW
SECTION OF WATER TANK

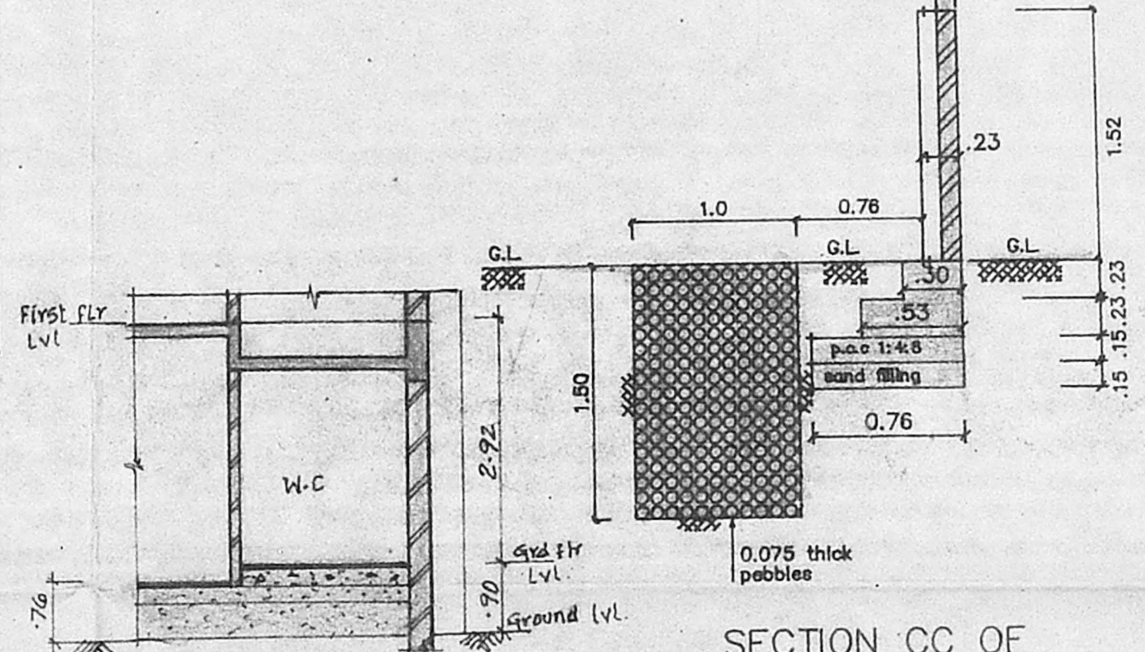


SECTION CC OF
COMPOUND WALL &
PERCOLATION PIT

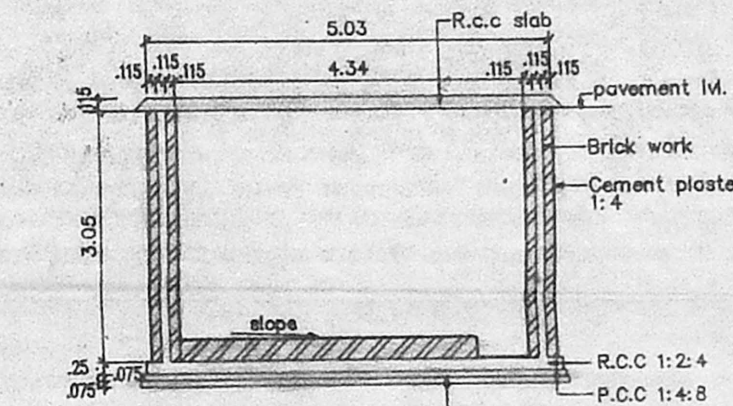

SECTION SS
SECTION OF SUMP

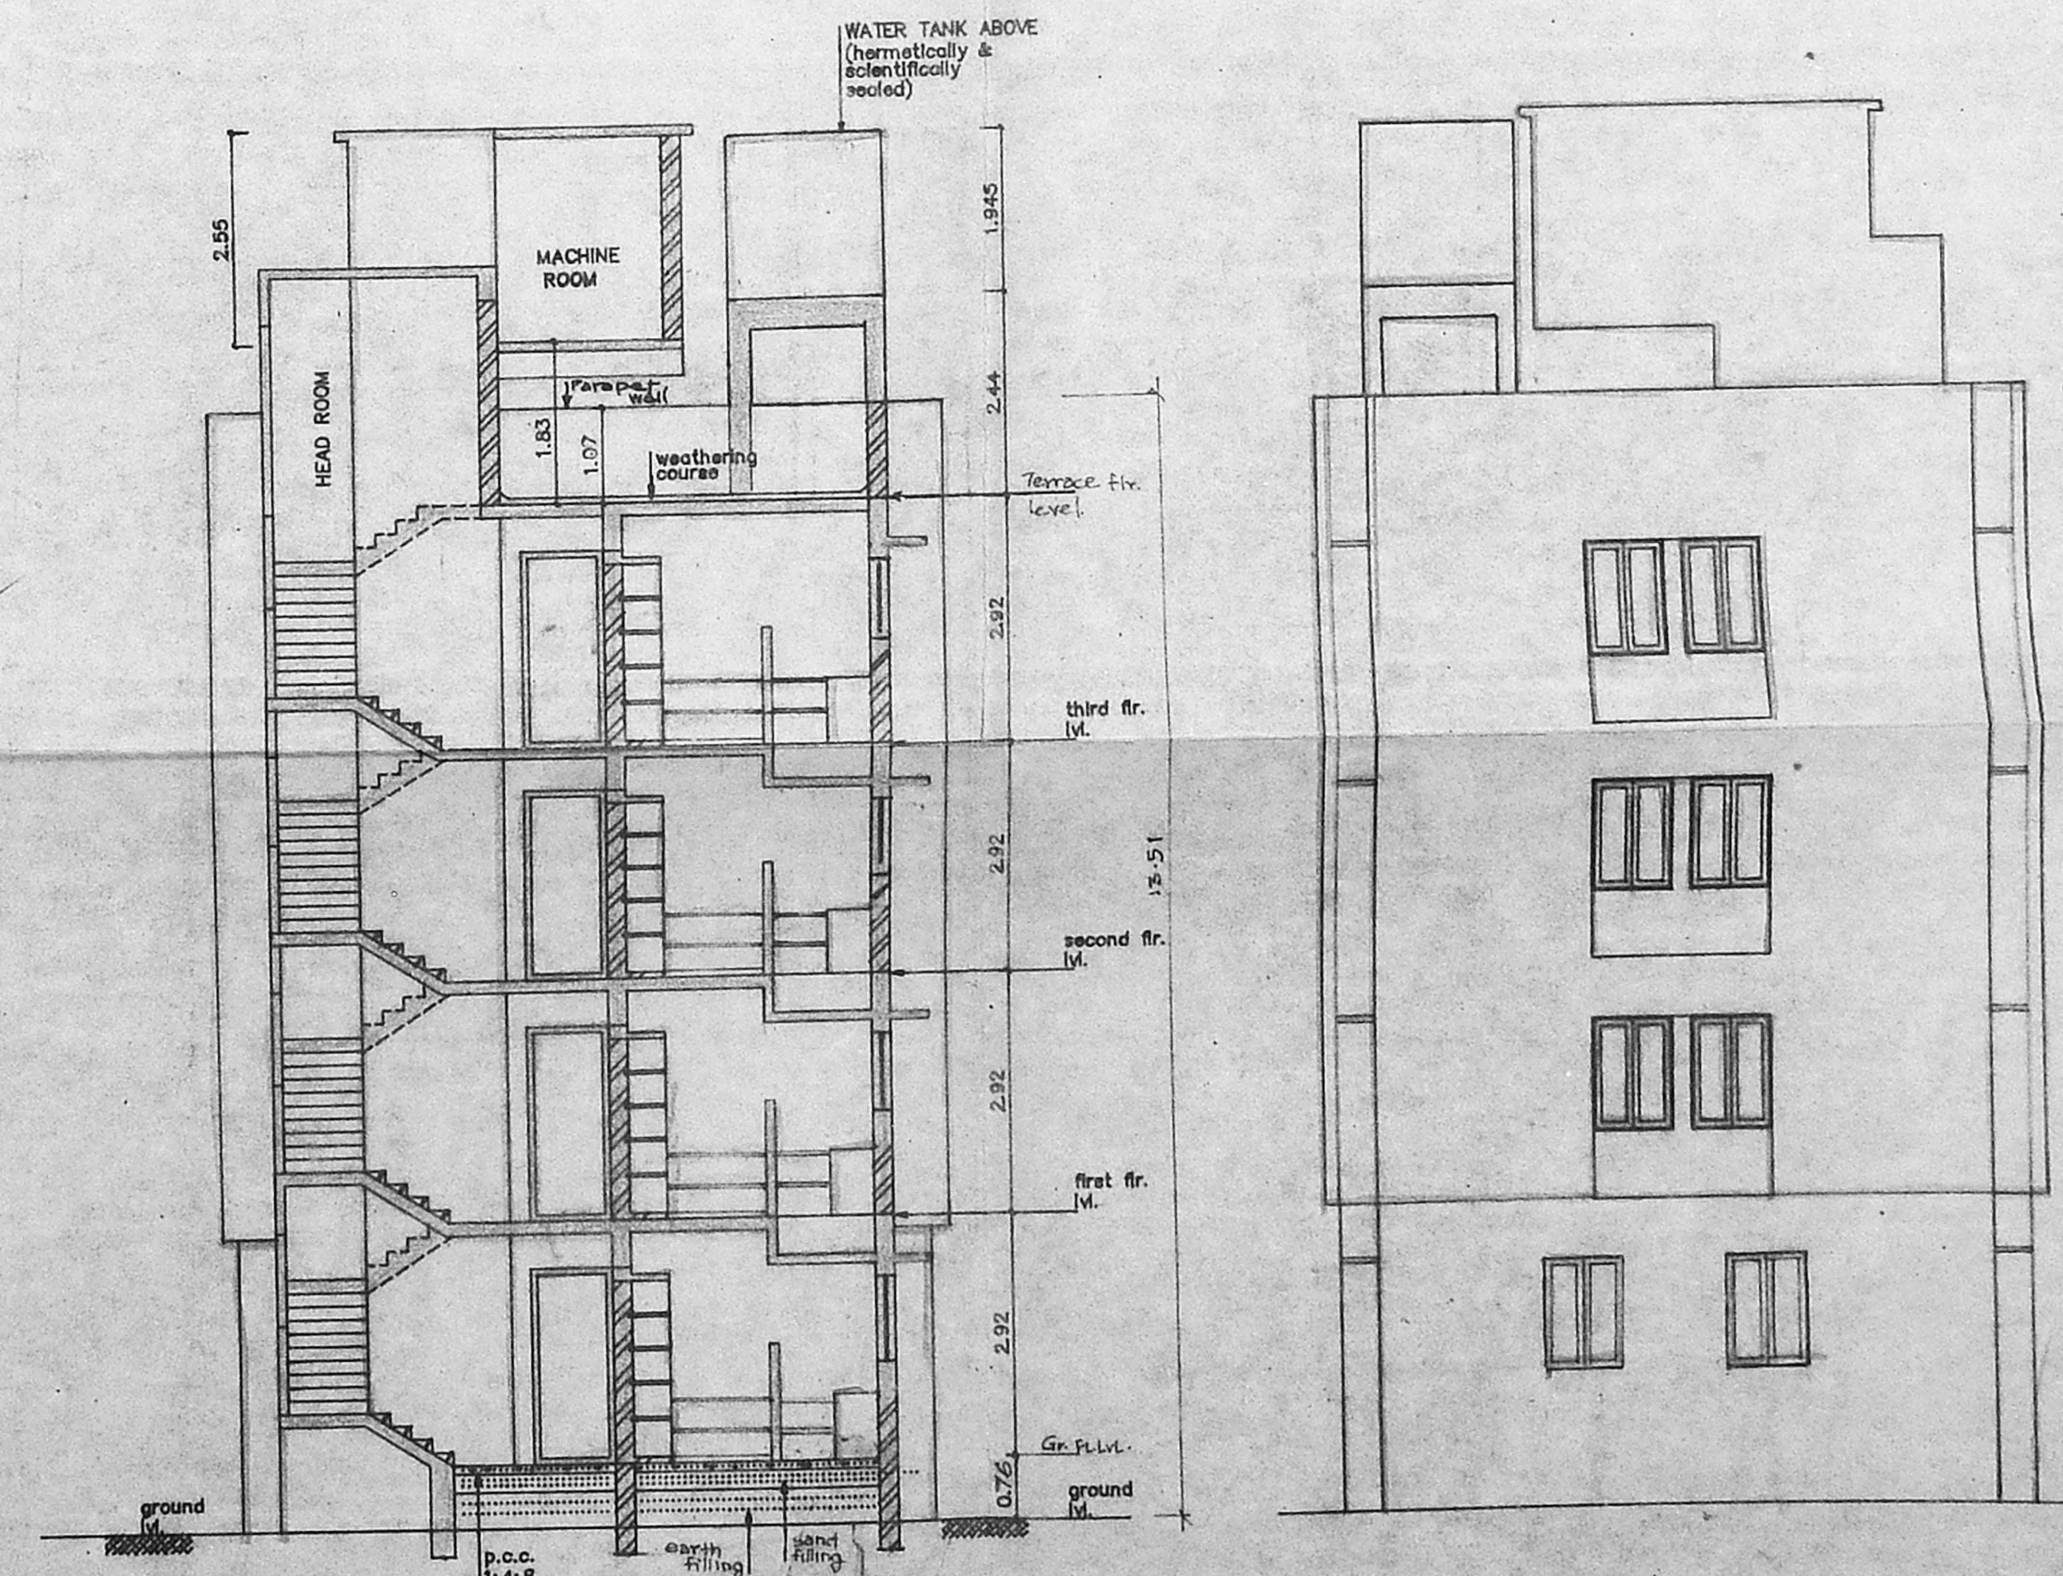

SECTION - KK

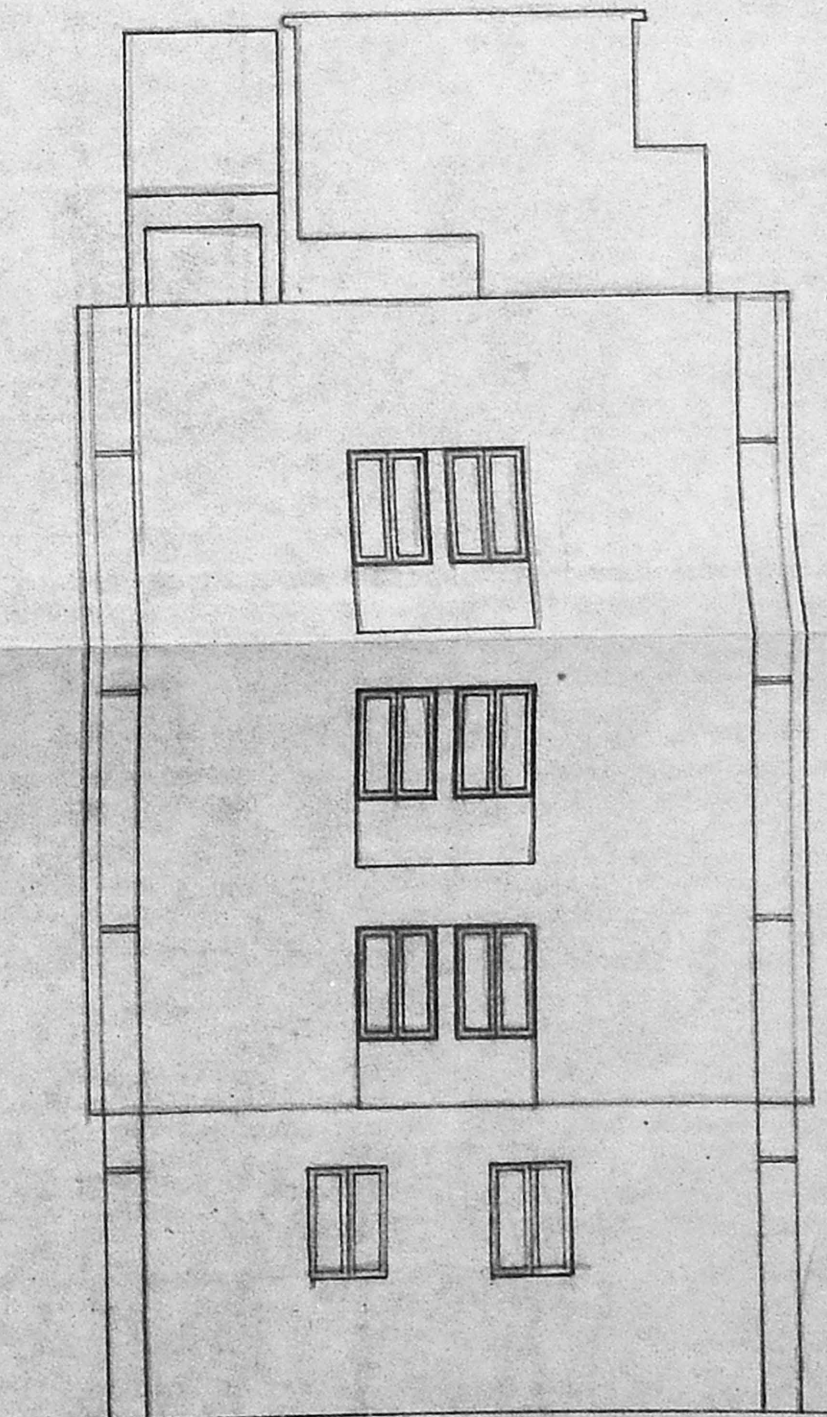

ELEVATION

LEGEND		
CODE	SIZE	DESCRIPTION
FD2	2.44 x 2.18	COUNTRY WOOD FRAMED FRENCH DOOR (painted)
D1	1.00 x 2.18	TEAK WOOD FRAMED FLUSH DOOR
D2	0.91 x 2.18	COUNTRY WOOD FRAMED FLUSH DOOR
D3	0.76 x 2.18	COUNTRY WOOD FRAMED FLUSH DOOR
W5	1.475 x 1.37	M.S. STEEL GLAZED WINDOW
W6	0.975 x 0.875	C.M.S. STEEL GLAZED WINDOW
V2	0.60 x 0.94	STEEL GLAZED VENTILATOR
O	1.12	OPENING
P4	0.76 x 2.44	COUNTRY WOOD DOOR CUM VENTILATOR

SPECIFICATION	
SLNO	DESCRIPTION
1.	P.C.C. 1:4:8 IN FOUNDATION
2.	SAND FILLING IN FOUNDATION
3.	BRICK WORK IN C.M. 1:6
4.	R.C.C. WORK FOR SLABS, LINTELS & BEAMS Etc.,
5.	PLASTERING IN C.M. 1:5 EXTERNAL & 1:4 INTERNAL
6.	MOSAIC TILED FLOORING.
7.	WEATHERING COURSE OF BRICK JELLY LIME CONC.

AREA STATEMENT	
PLOT AREA	453.00 M ²
BUILT UP AREA	677.466 M ²

COLOUR INDEX	
PROPOSED CONSTRUCTION	
BOUNDARY OF SITE	
ROAD	

R.No	DATE	REVISIONS	INITIAL

1 349 166 M	24-03-94	1:100	0	CHAITALI CORSC166	Jones	
DRG No:	DATE	SCALE	REV	FILE	DRN. BY.	CHD.

PROPOSED CONSTRUCTION OF FLATS AT DOOR No : 26, 7th CROSS STREET, SHASTRI NAGAR, MADRAS - 600 020, PLOT No : B-54, T.S.No : 6, BLOCK - 29, TALUK : MYLAPORE - TRIPPLICANE TALUK, CORP.DIV.No : 152 (new) 136 (old) ZONE : X (new) IX (old)

P.O.A. AGENT

OWNER'S SIGNATURE

 P.K. SUBRAMANIAN
 B.E., M.E. (Struct.)
 Chartered Civil Engineer
 Licensed Surveyor-Class 4

LICENSED SURVEYOR L.S. No : 306 94/95