



FRONT ELEVATION

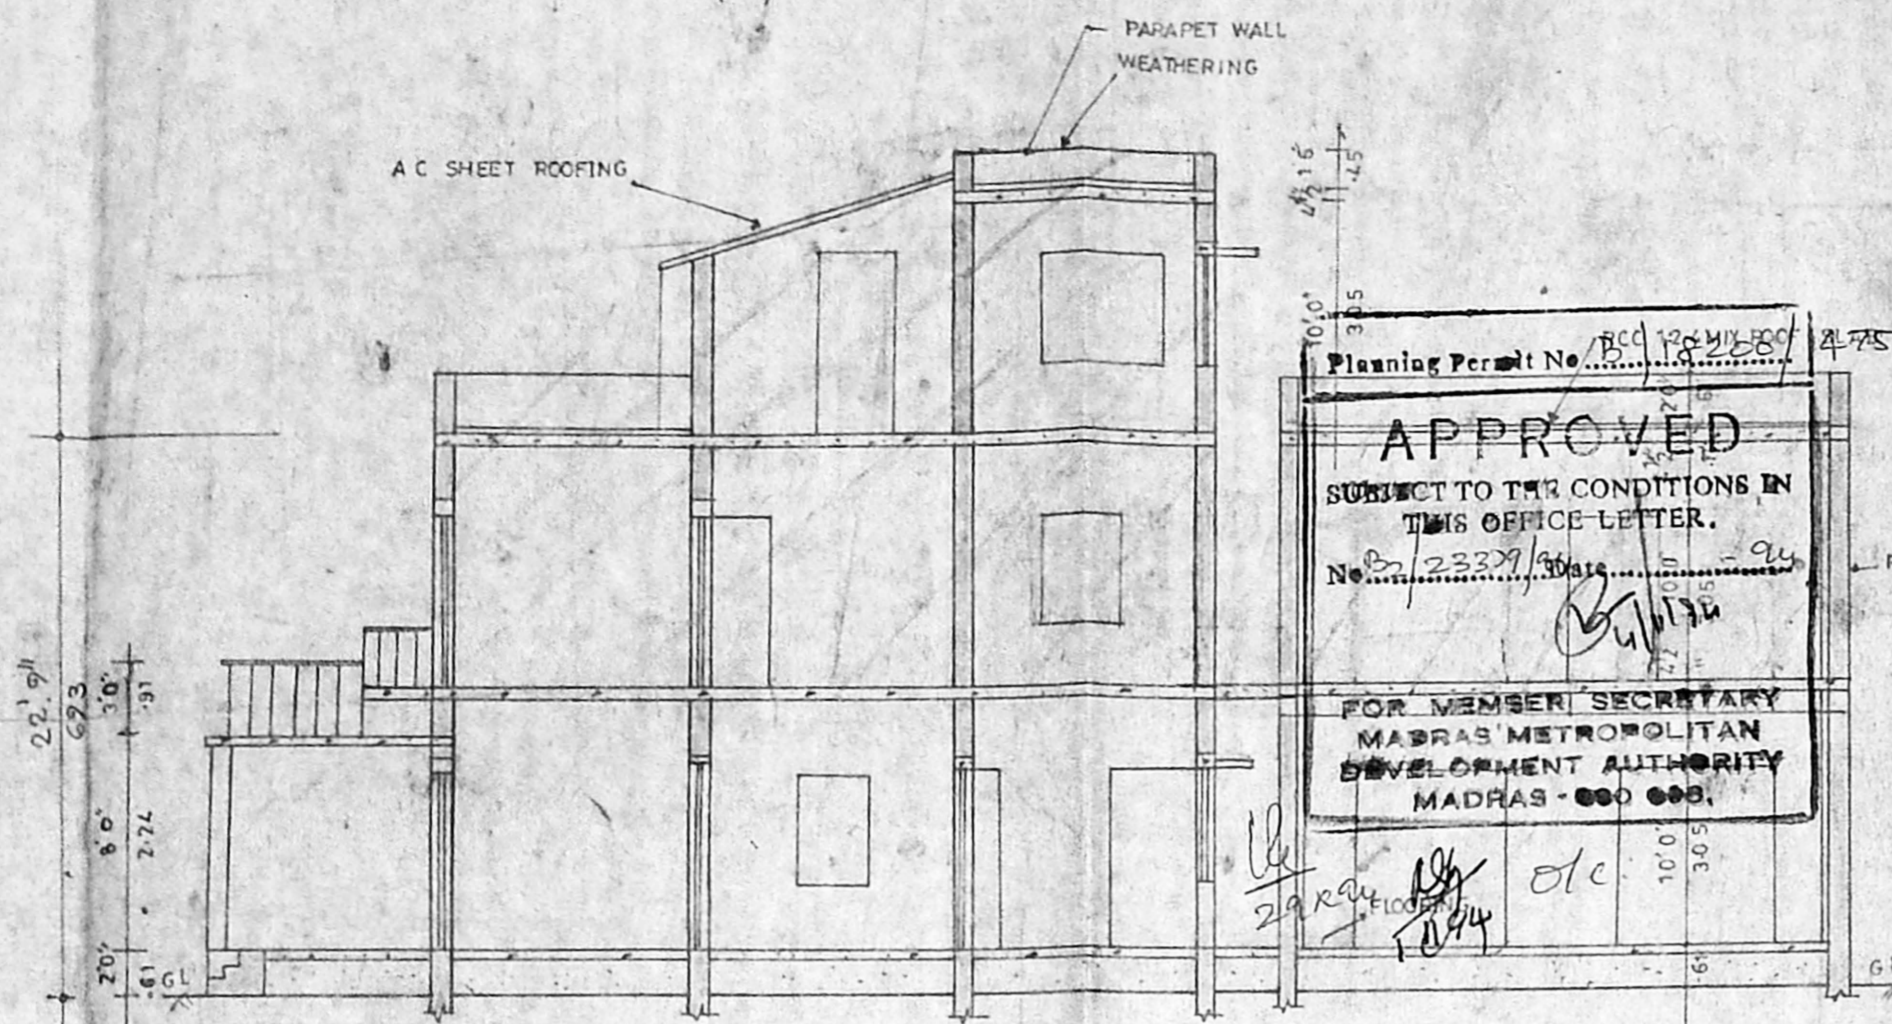


SECTION ON 'AB'

Planning Permit No. *PCD 12/24/94* / 275/94
APPROVED
 SUBJECT TO THE CONDITIONS IN THIS OFFICE LETTER.
 No. *2237/3011* / 94
 FOR MEMBER SECRETARY
 MADRAS METROPOLITAN
 DEVELOPMENT AUTHORITY
 MADRAS - 600 005.

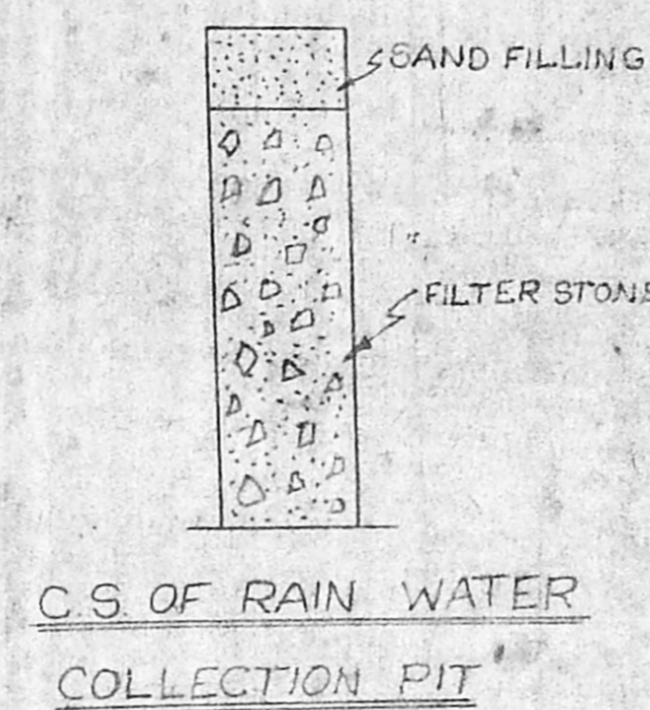


C.S. OF RAIN WATER COLLECTION PIT

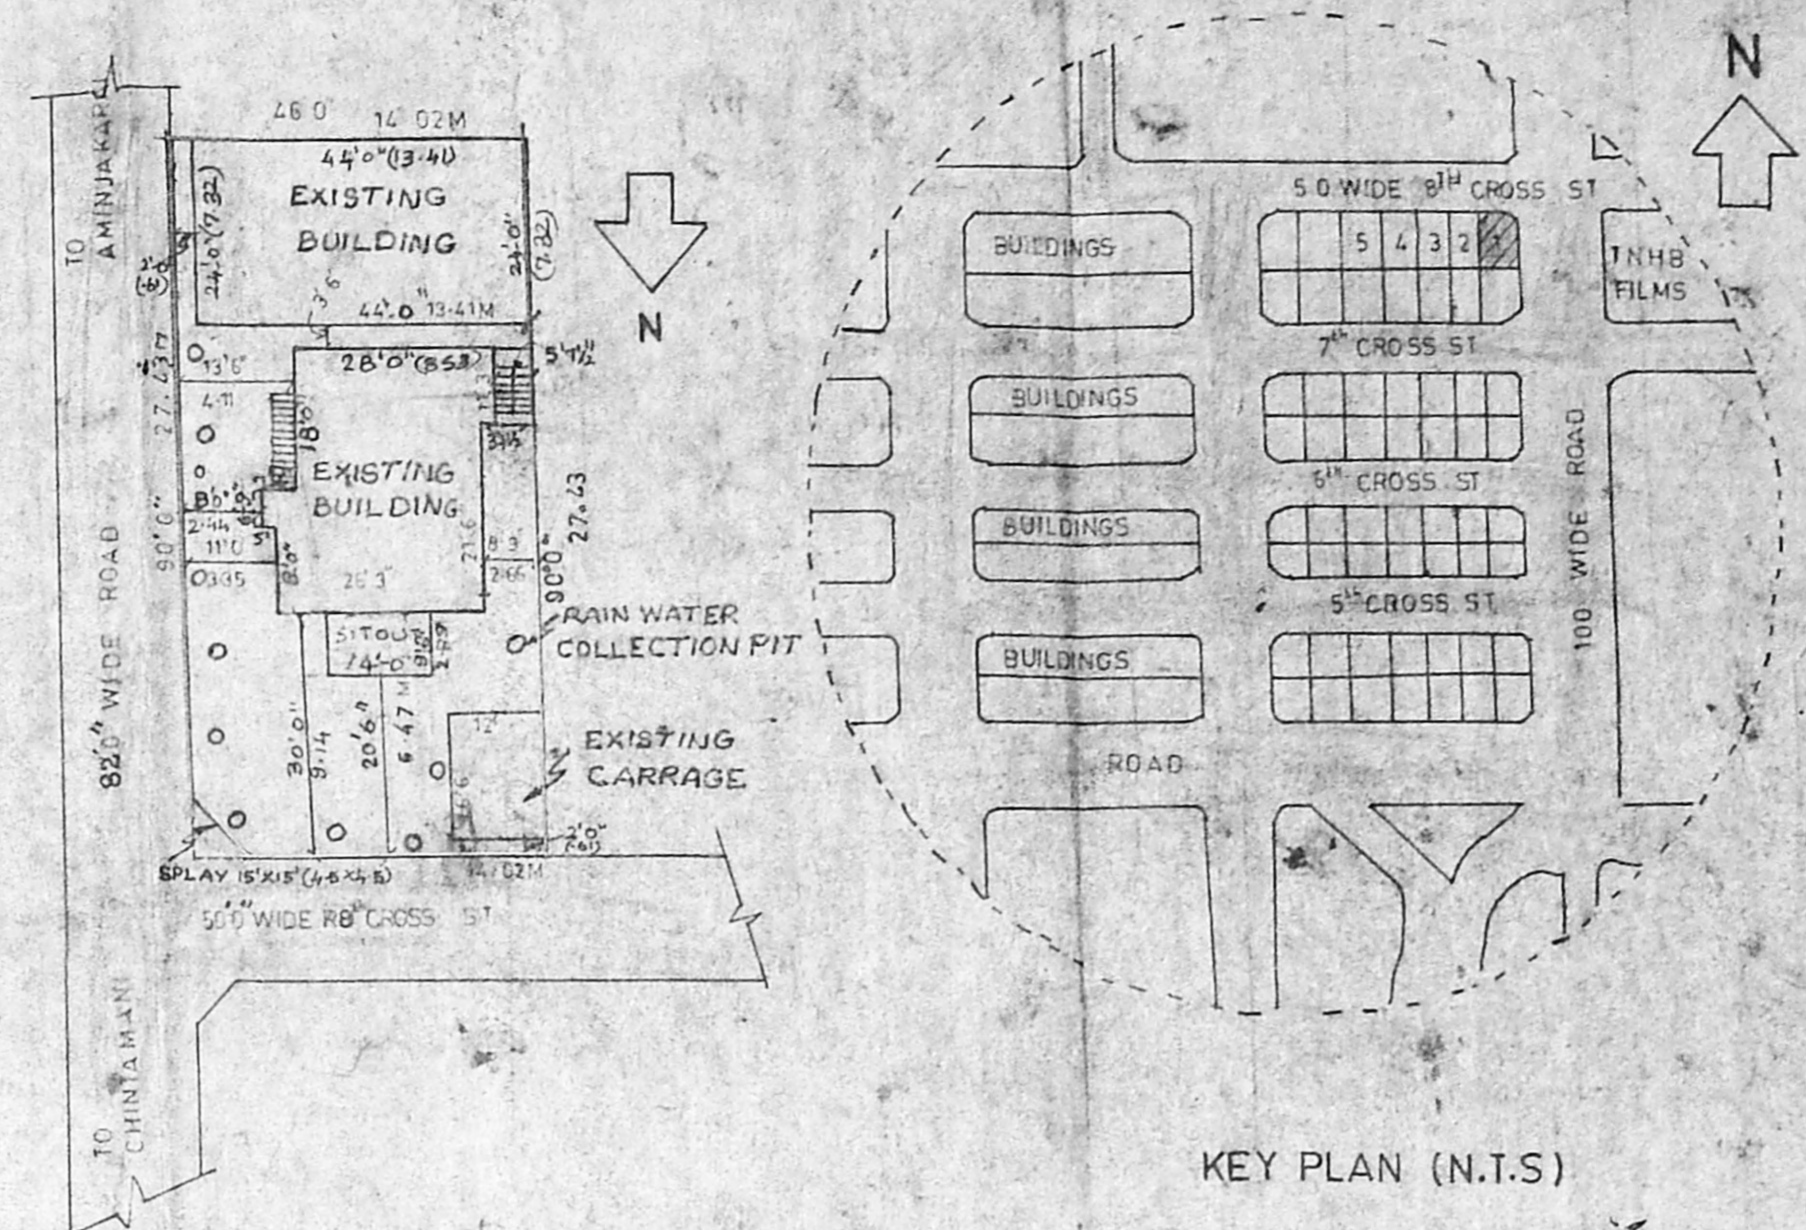


SITE PLAN SCALE 1:24

KEY PLAN (N.T.S)

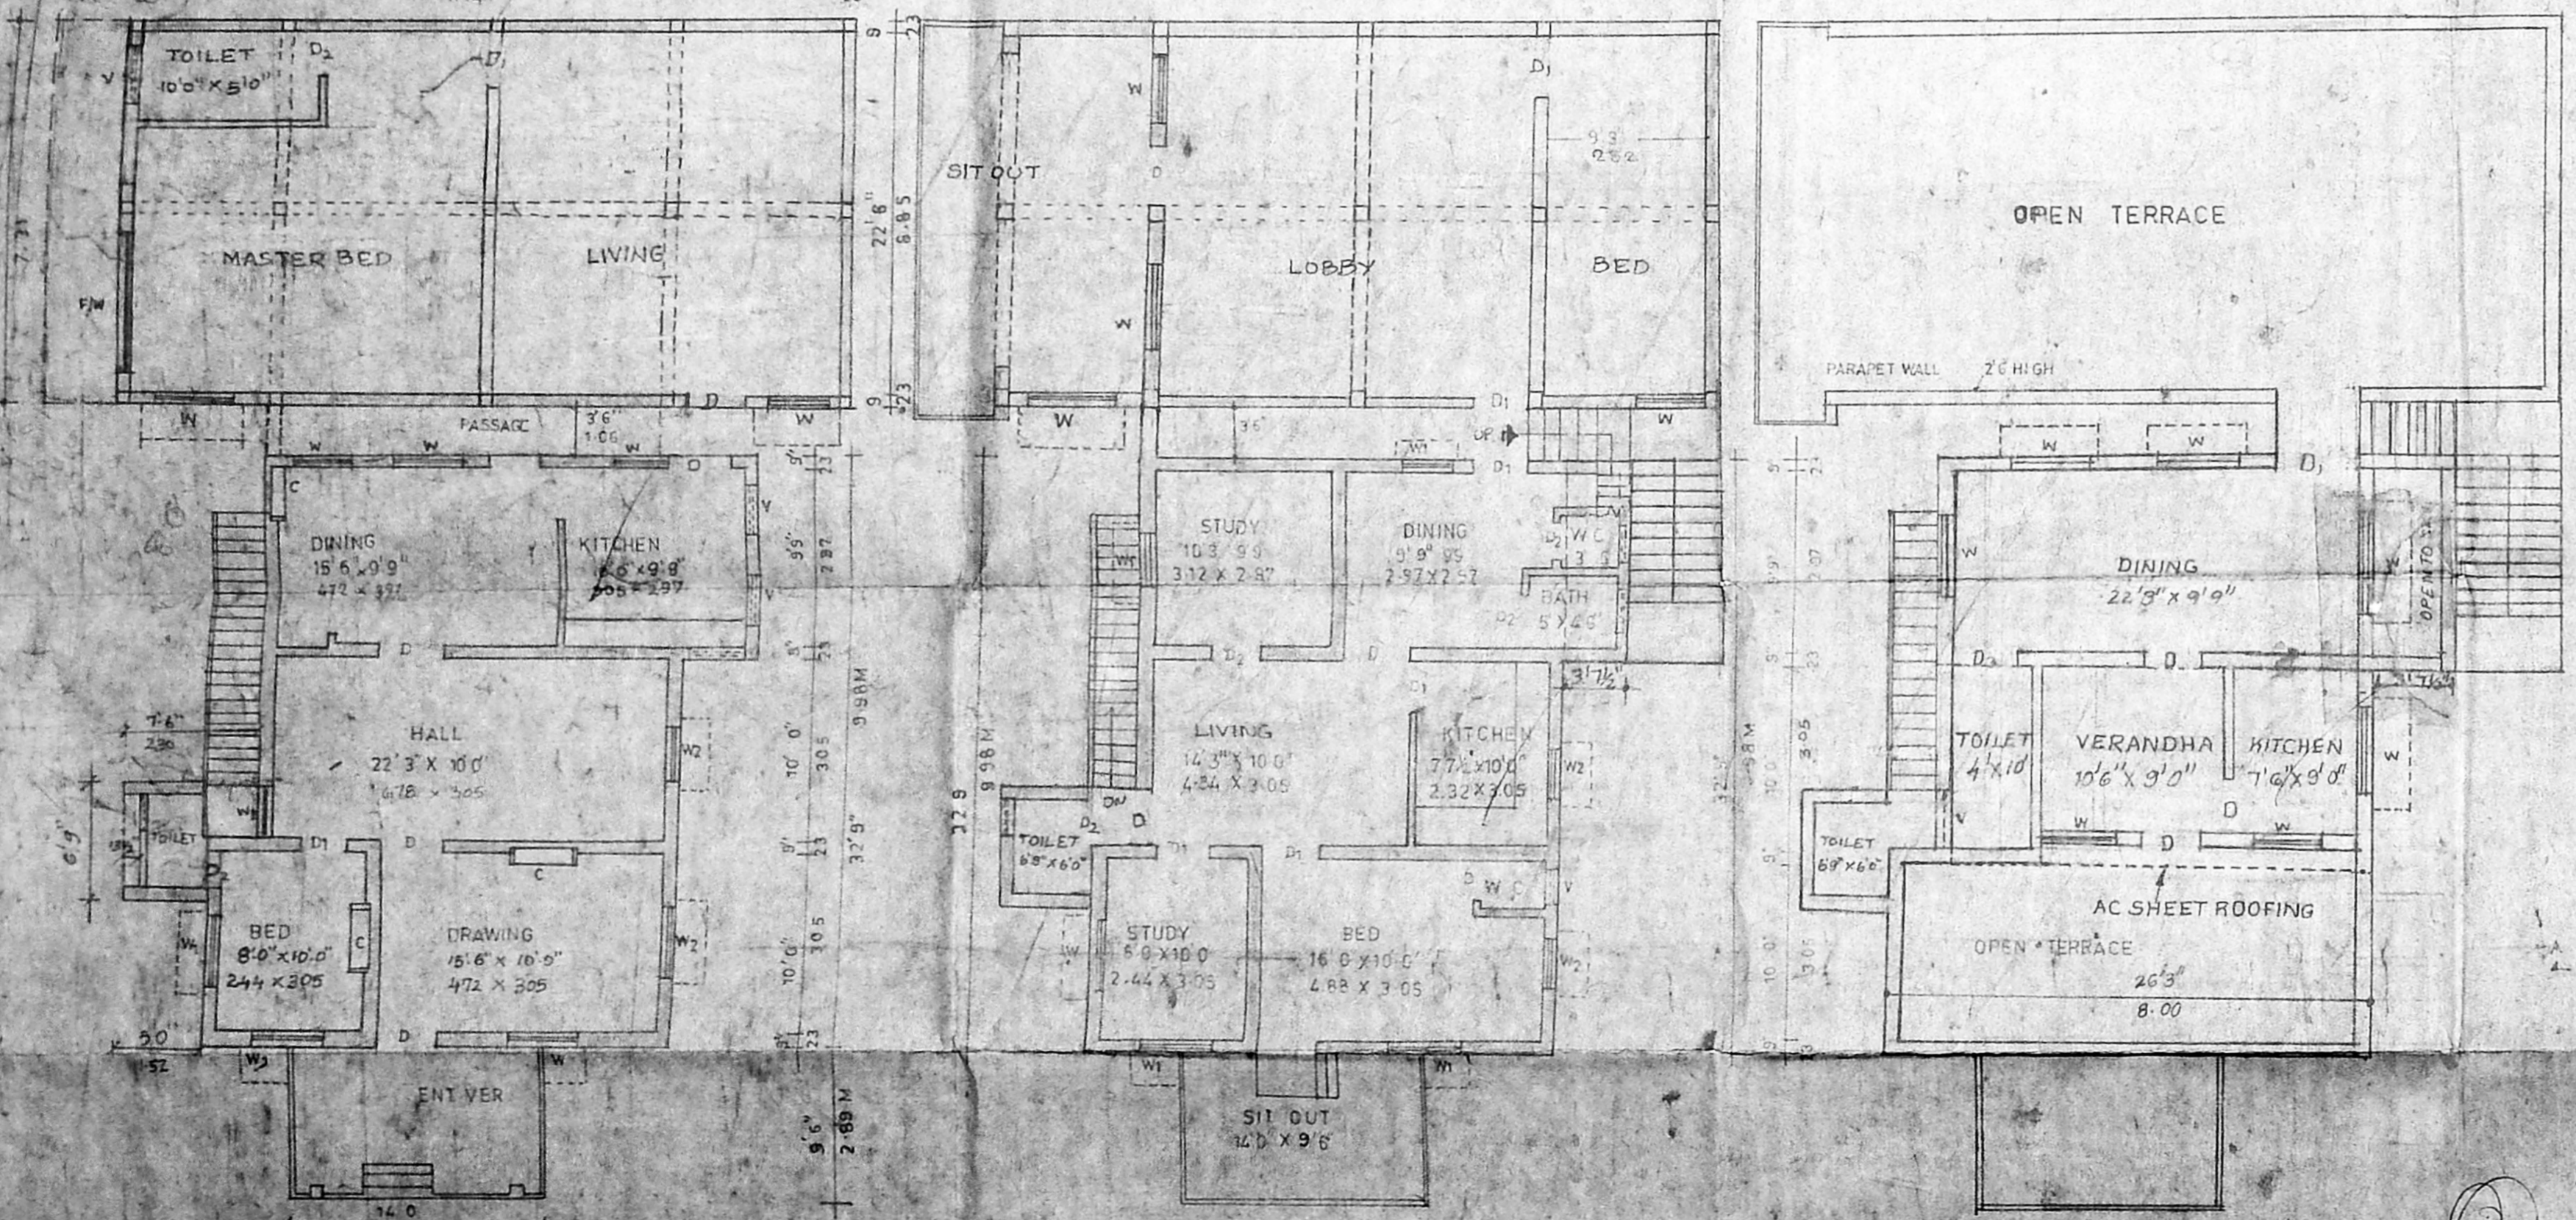


FIRST FLOOR PLAN

SECOND FLOOR PLAN

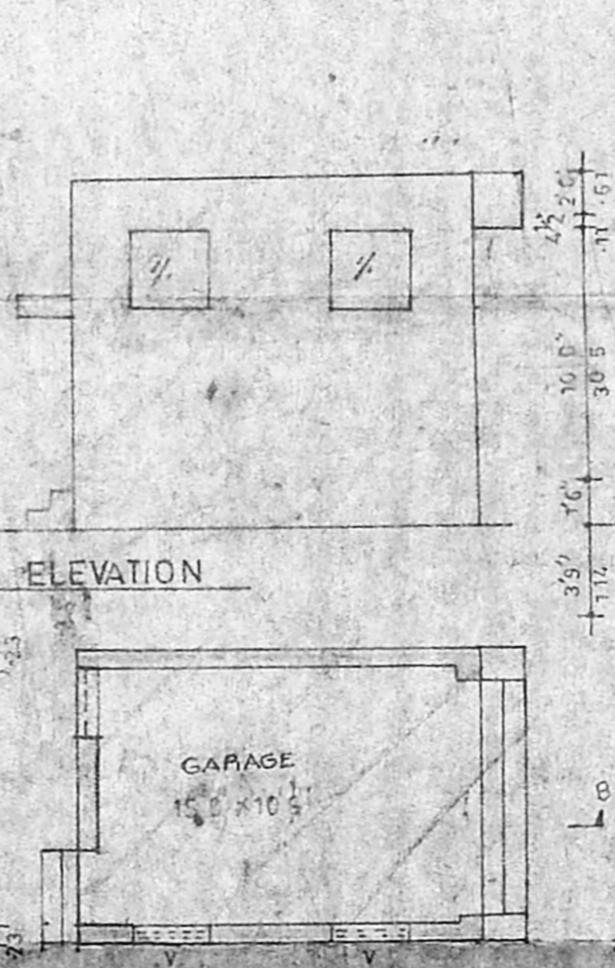

ELEVATION

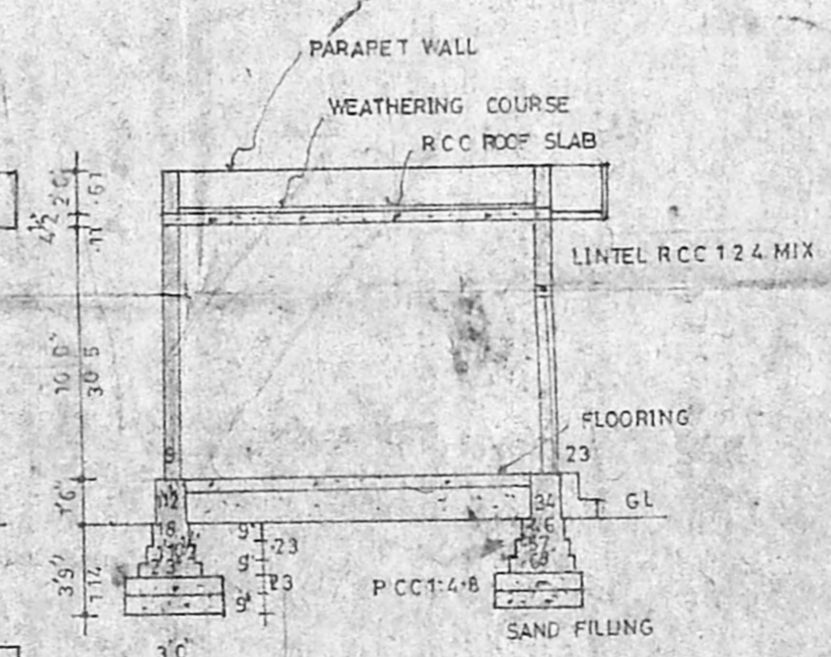

SECTION A B

PLAN SHOWING THE EXISTING BUILDING IN DOOR NO 1 8TH CROSS STREET (WEST) SHEONY NAGAR, MADRAS 600030 MADRAS CORPORATION DIVISION No 74 SCALE: 1 INCH = 8 FEET

ITEMERY			
D	DOOR	6'0" X 6'6"	1.05 X 1.98
D1	DOOR	3'6" X 6'6"	1.05 X 1.98
D2	DOOR	7'6" X 6'6"	1.05 X 1.98
W	WINDOW	7'0" X 5'4"	2.13 X 1.52
W1	WINDOW	4'0" X 5'0"	1.22 X 1.52
W2	WINDOW	3'0" X 5'0"	0.91 X 1.52
V	VENTILATOR	3'0" X 2'0"	0.91 X 0.61
V1	VENTILATOR	2'0" X 2'0"	0.61 X 0.61
R S	ROLLING SHUTTER	9'0" X 8'0"	2.73 X 2.44

SPECIFICATION	
RIVER SAND FILLING IN FOUNDATION	FOUNDATION CONCRETE 1:4:8
BRICK WORK IN CM 1:5	RCC ROOF SLAB LINTELS & SUNSHADE BEAMS CUP BOARD 1:2:4 MIX
PLASTERING IN CM 1:3	WEATHERING 2 COURSE FLAT TILES
ALL WOOD WORK IN TEAK WOOD	

AREA DETAIL	
PLOT AREA	4140 SFT
EX SHOP AREA	196 SFT
EXG BUILDING AREA G.F.	1831 SFT
EX BUILDING AREA F.F.	1926 SFT
EX BUILDING AREA S.F.	522 SFT
COVERAGE	52.48%
F.S.I.	1.15

COLOUR INDEX	
PROPOSED AS SHOWN	
EXG ROAD AS SHOWN	
SITE BOUNDARY AS SHOWN	
EXG BUILDING AS SHOWN	

V. G. ANAND PRAKASAM
 OWNER

K. R. JAYAKIRANAN
 K. R. JAYAKIRANAN, B.E., M.T.P.
 18, Laks...
 Madras-600 005