



HE of the bldg has been changed  
but gate is 550

MMDA 'B' / PP No. /  
 B. No. 12/246/134  
 S. No. 11/14  
 PART I  
 PART II  
 D.M.

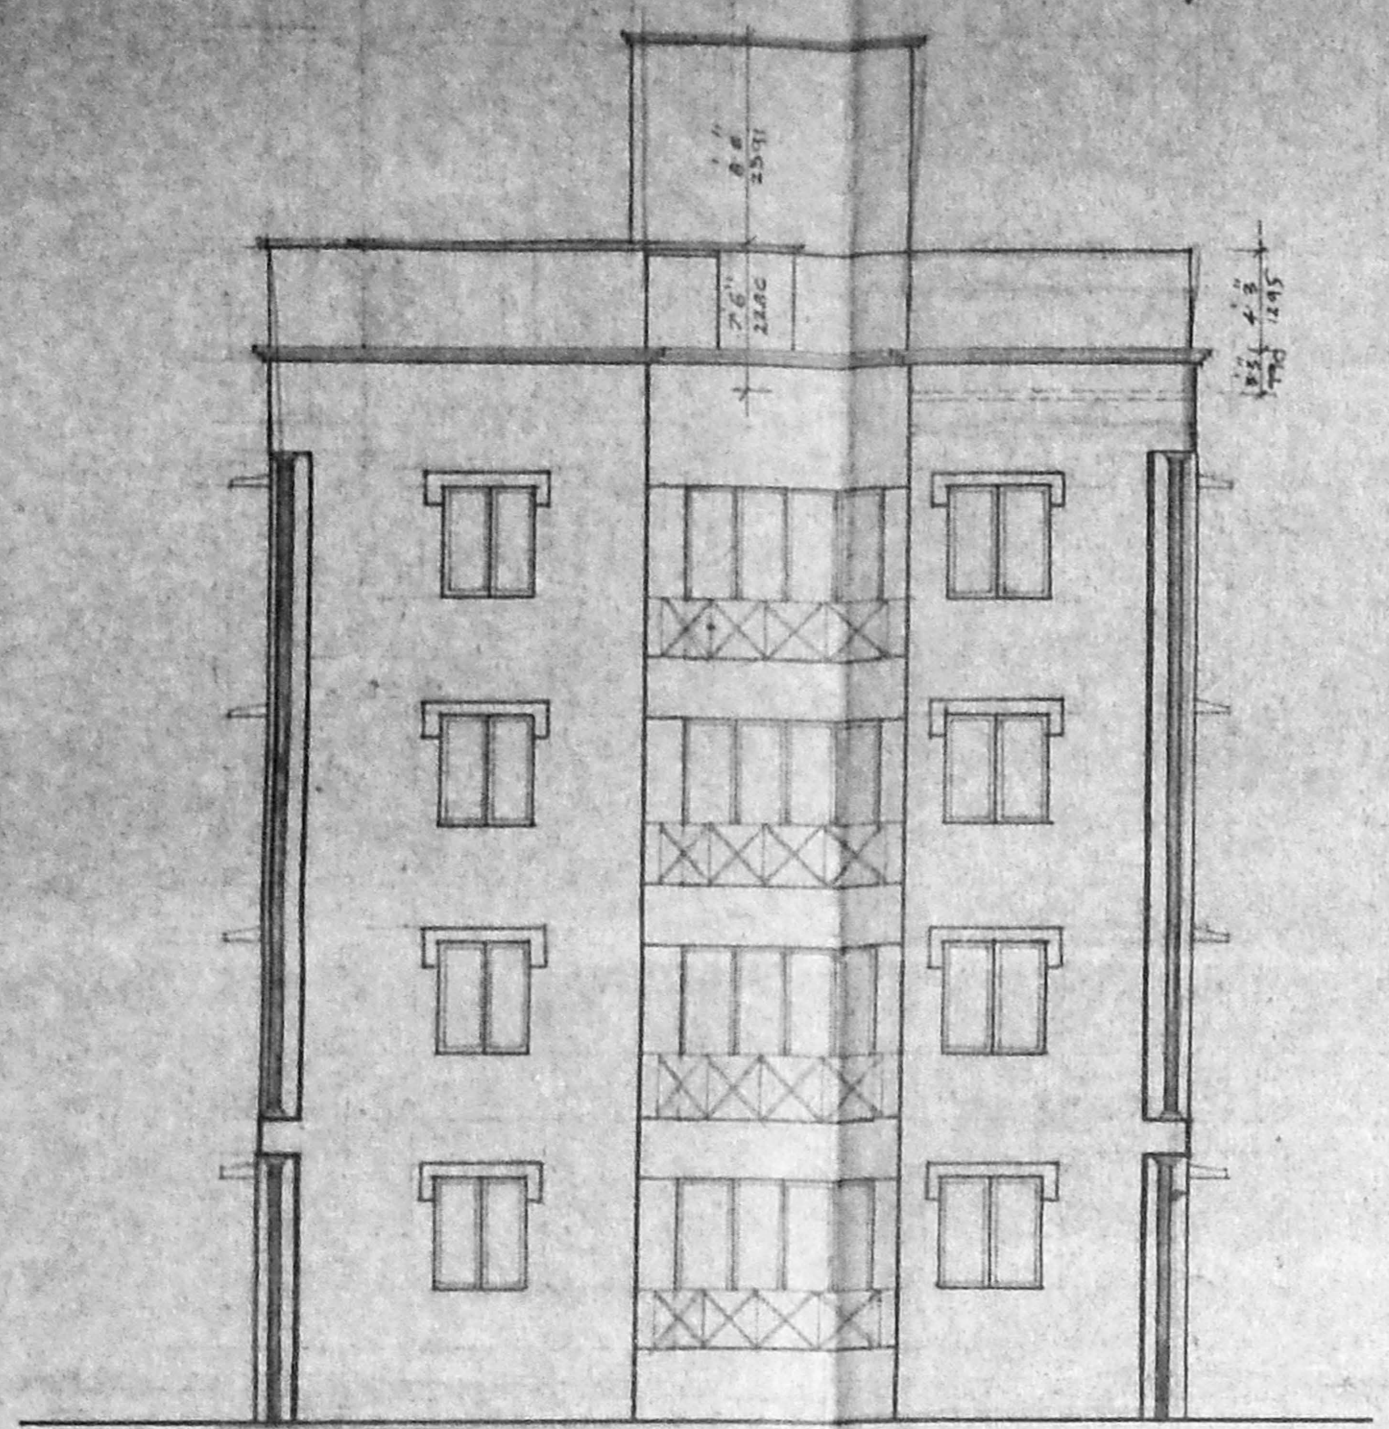



FRONT ELEVATION.

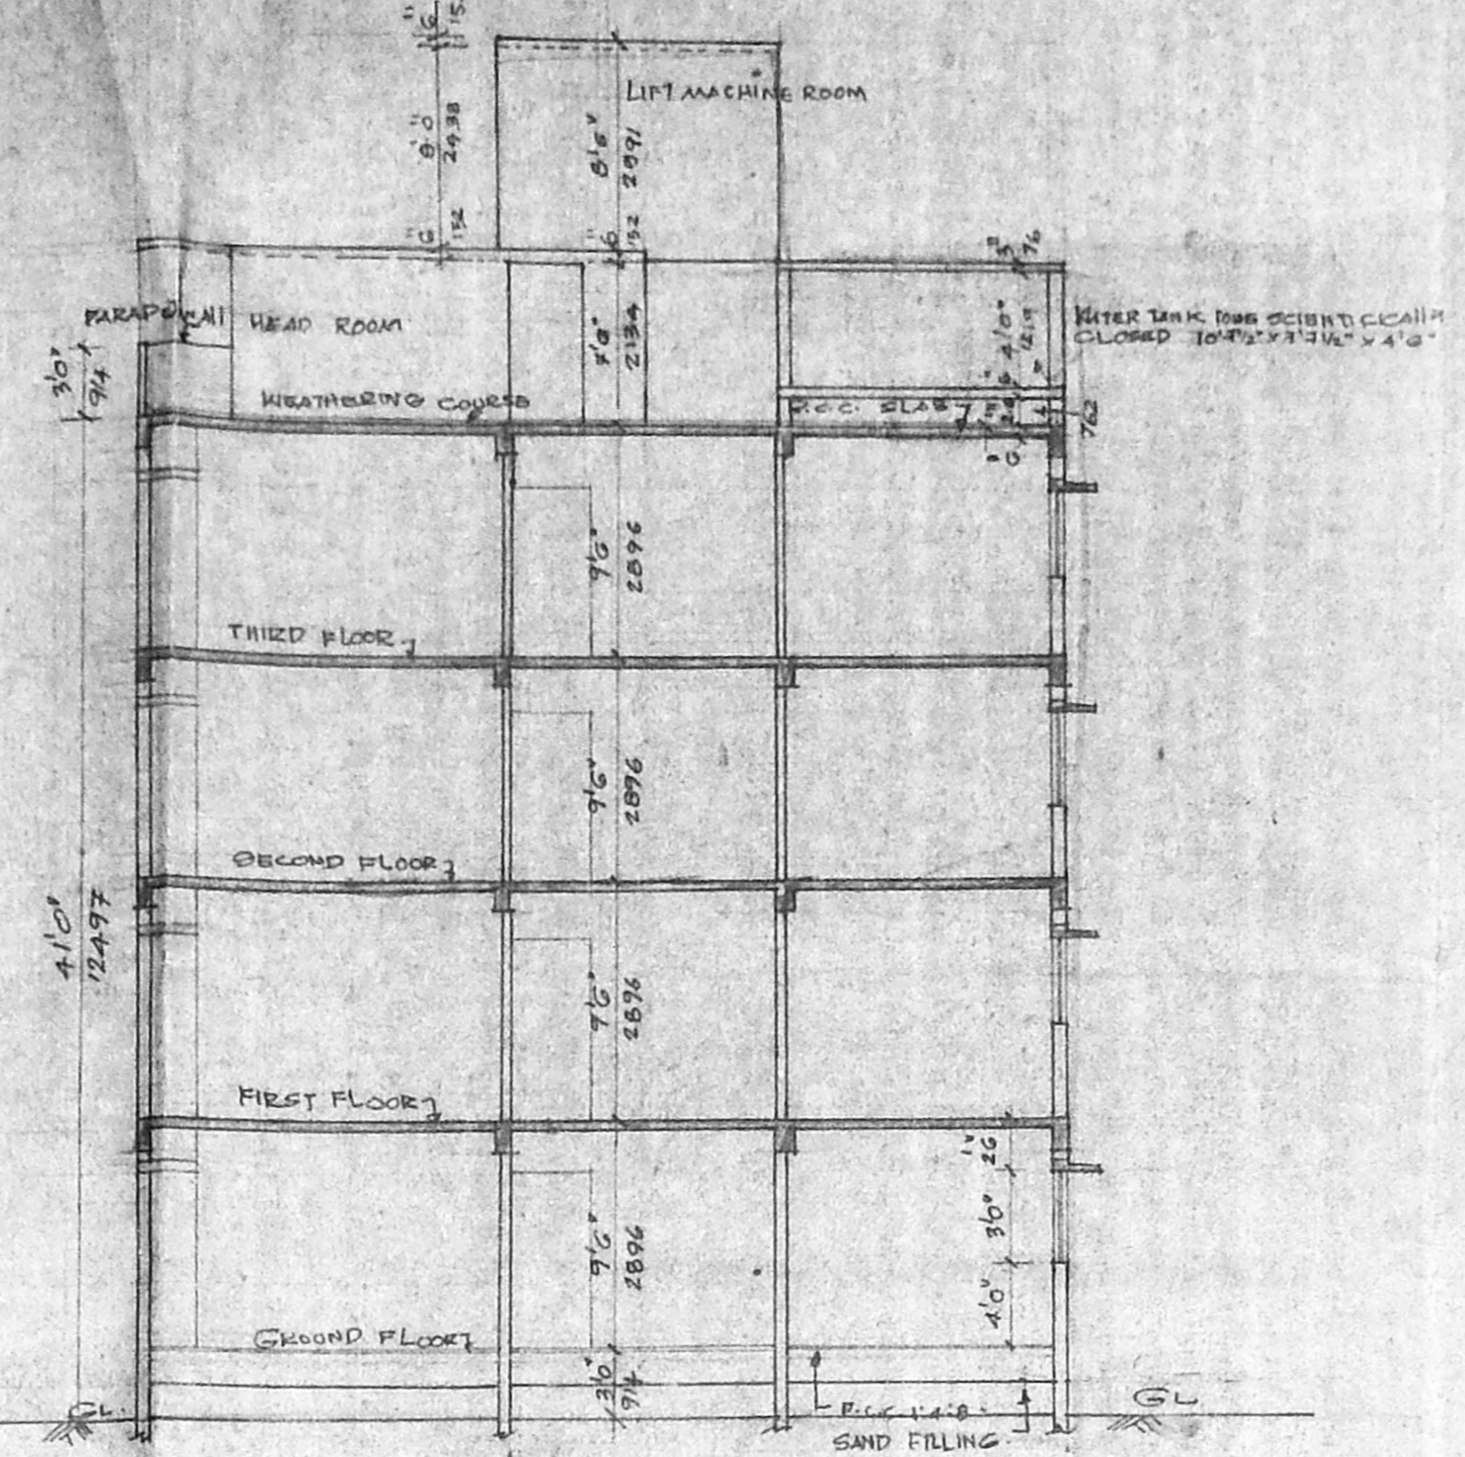


SECTION 'AB'

12/246/134/135  
 Planning Form No.  
**APPROVED**  
 SUBJECT TO THE CONDITIONS IN  
 THIS OFFICE LETTER.  
 No. 28/246/134 Date: 2-75  
 FOR MEMBER SECTORS ROAD  
 MADRAS METROPOLITAN  
 DEVELOPMENT AUTHORITY  
 MADRAS - 600 008.


KEY PLAN

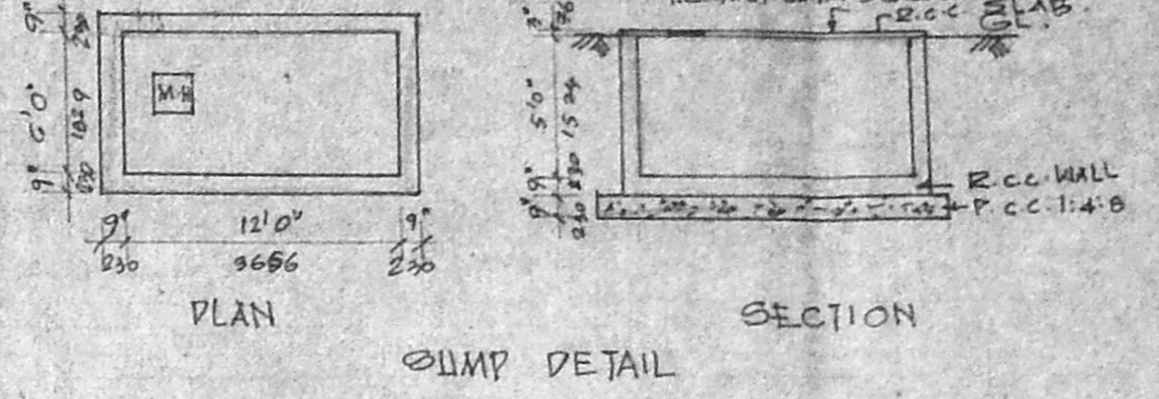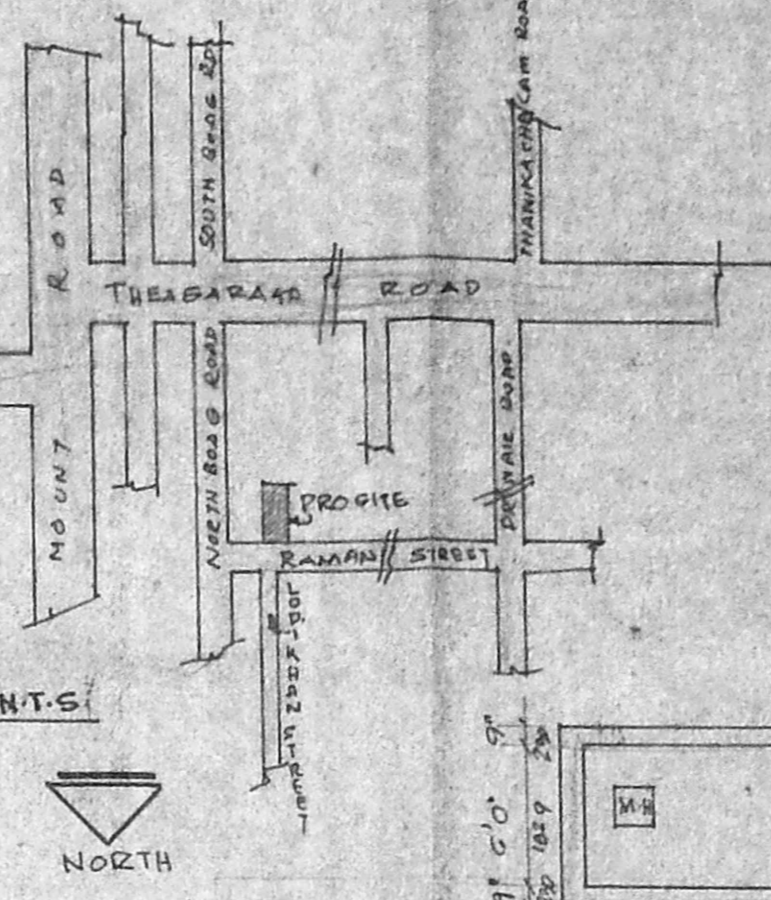


PLAN  
 SECTION

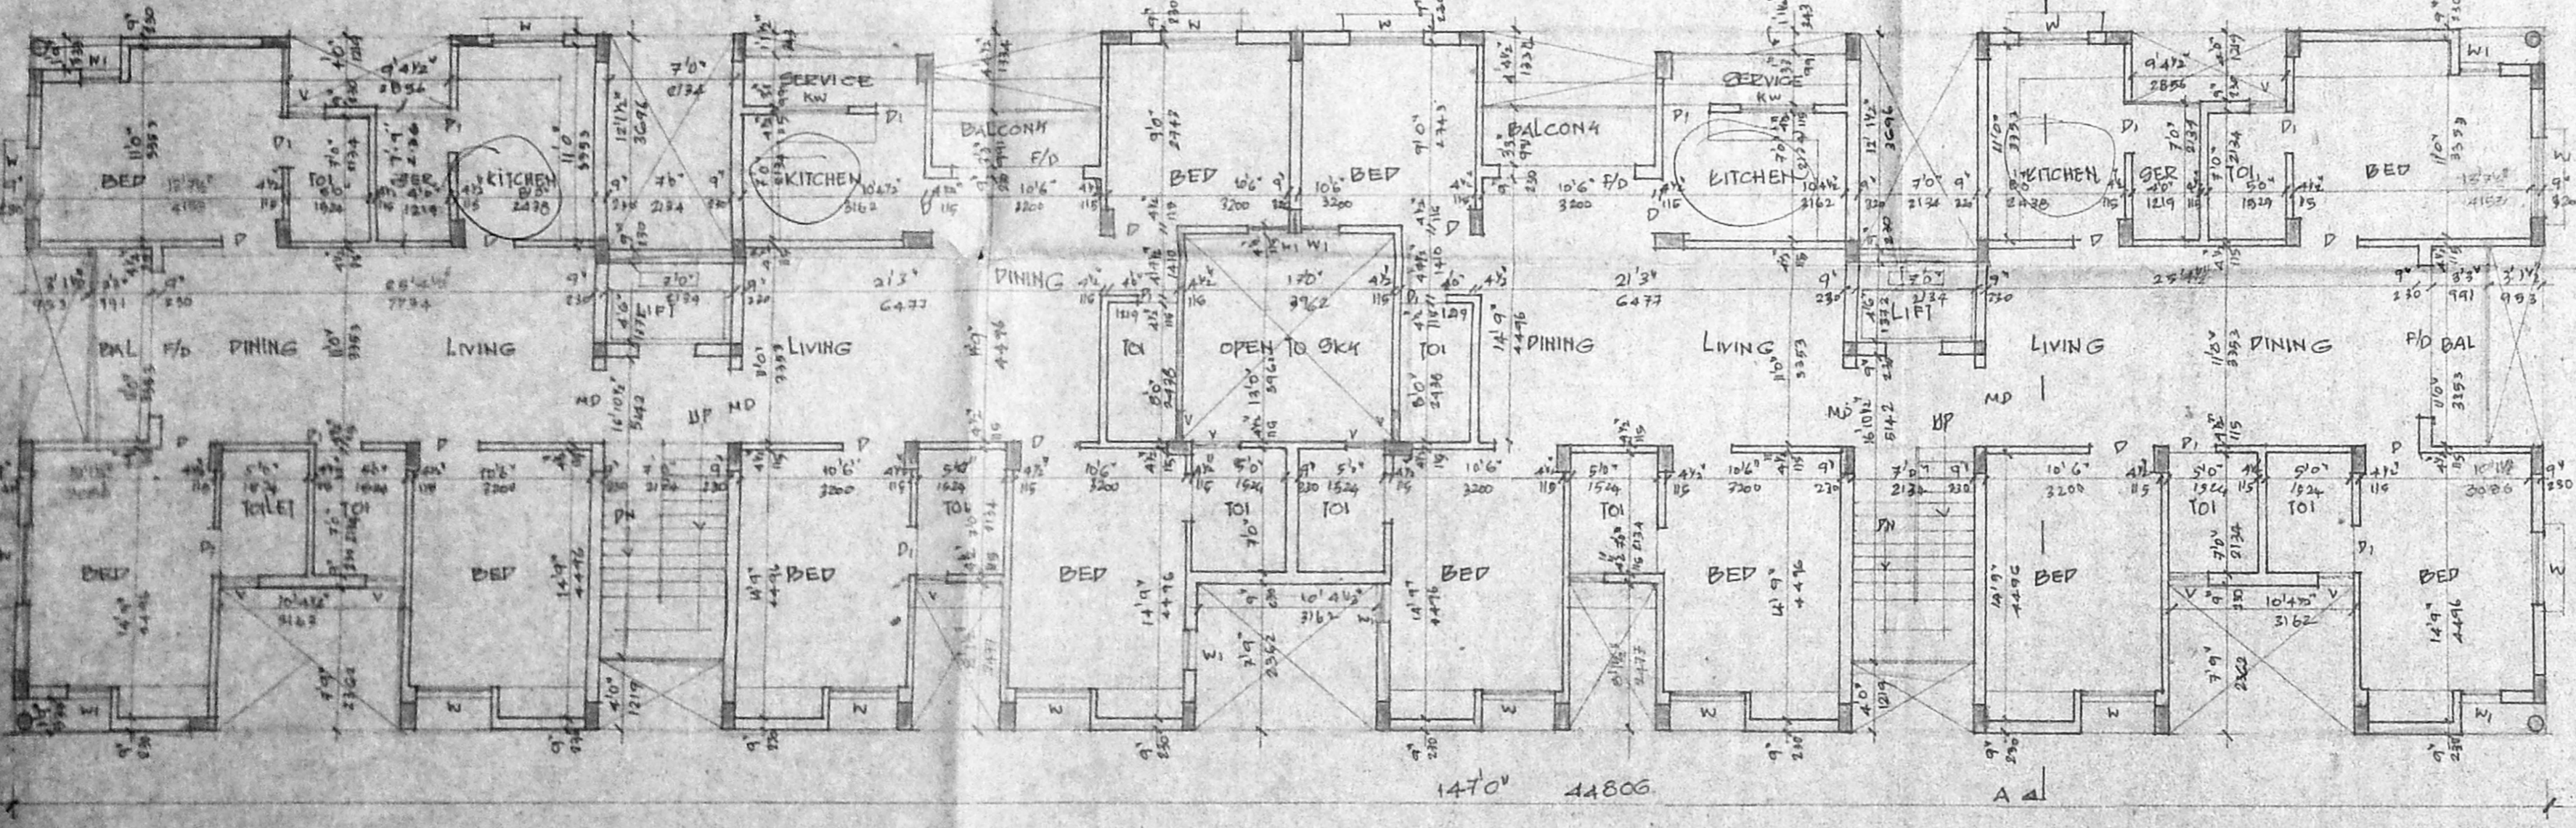

TYPICAL FLOOR PLAN [FIRST, SECOND & THIRD FLOOR]

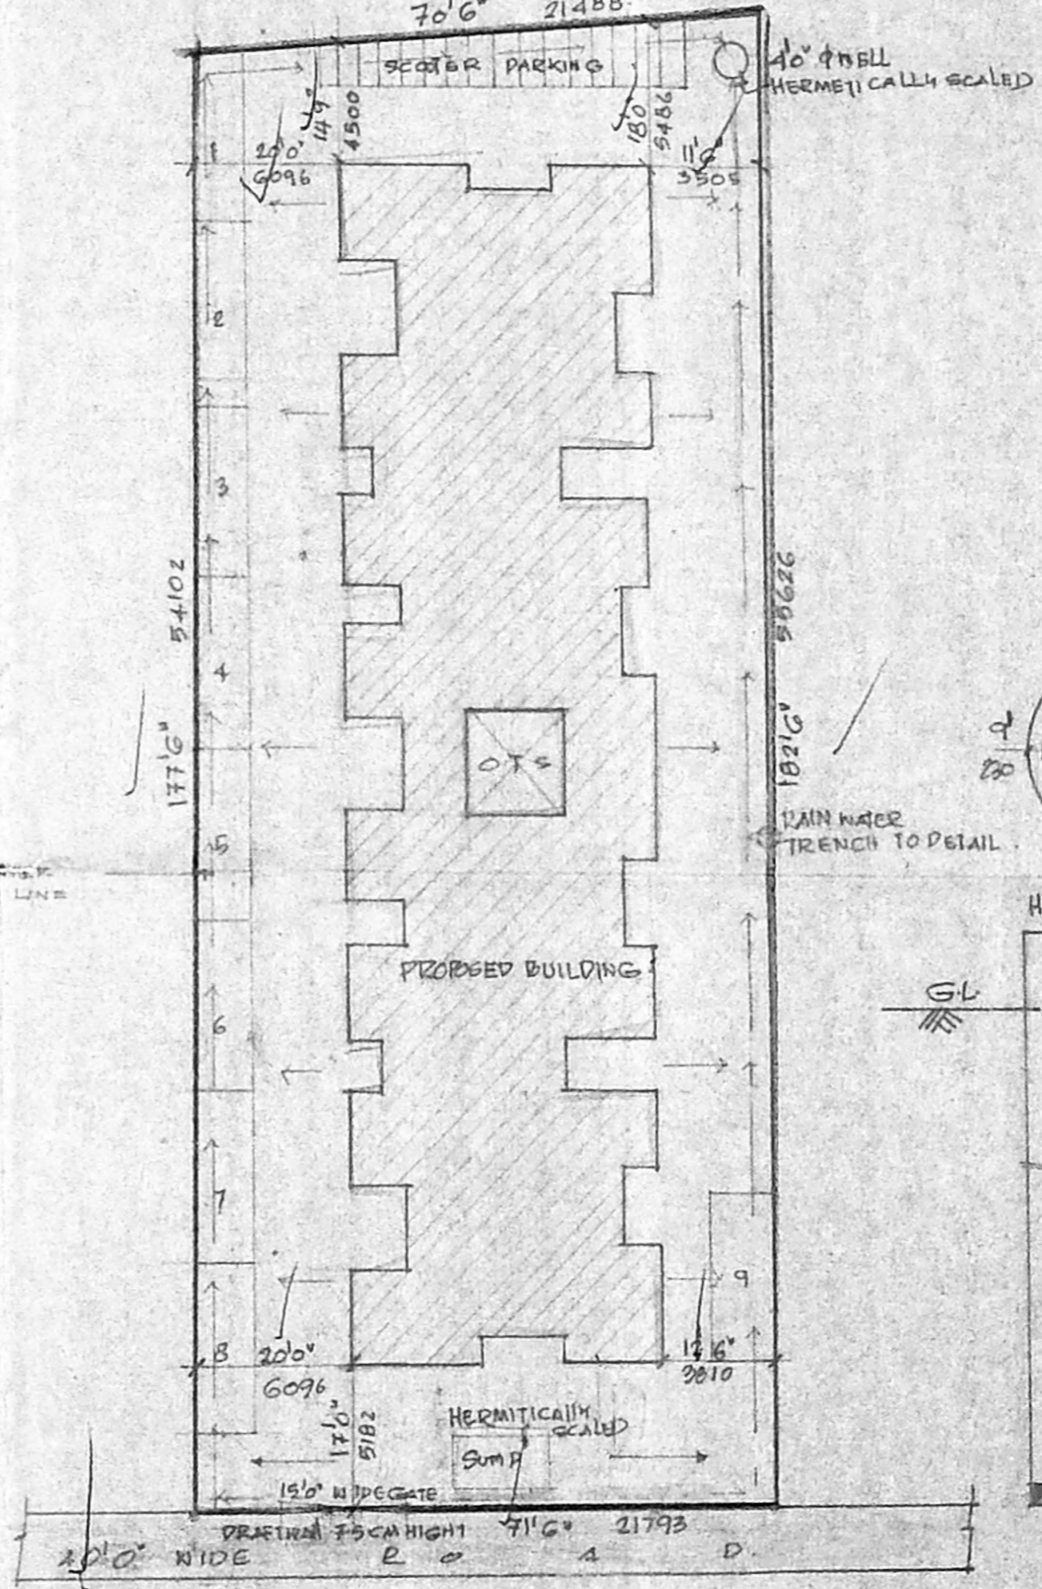


SITE PLAN. SCALE 1" = 240'

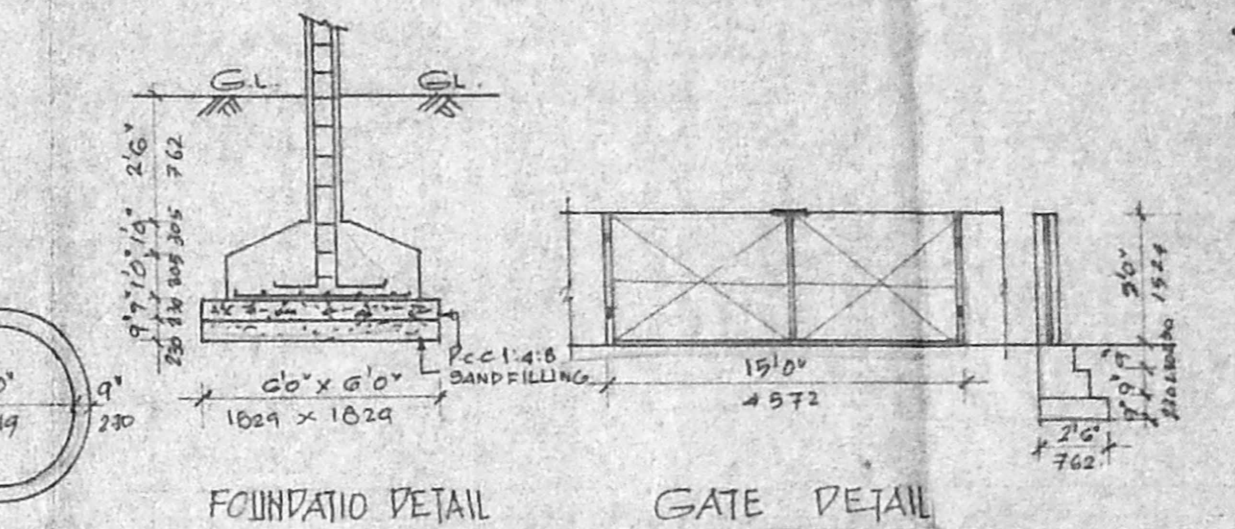


FOUNDATION DETAIL


GATE DETAIL

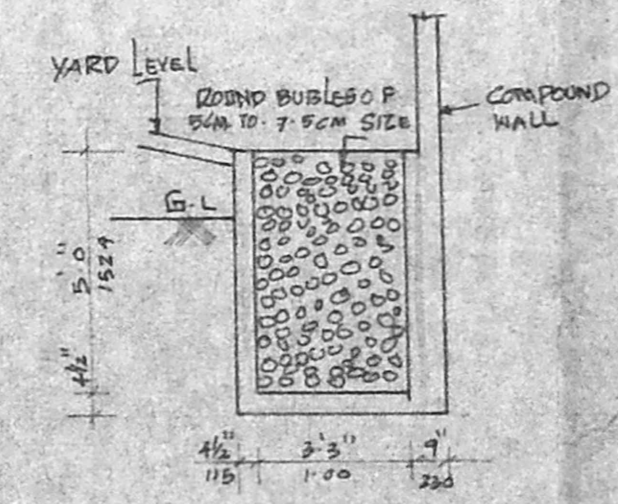

RAIN WATER TRENCH DETAIL

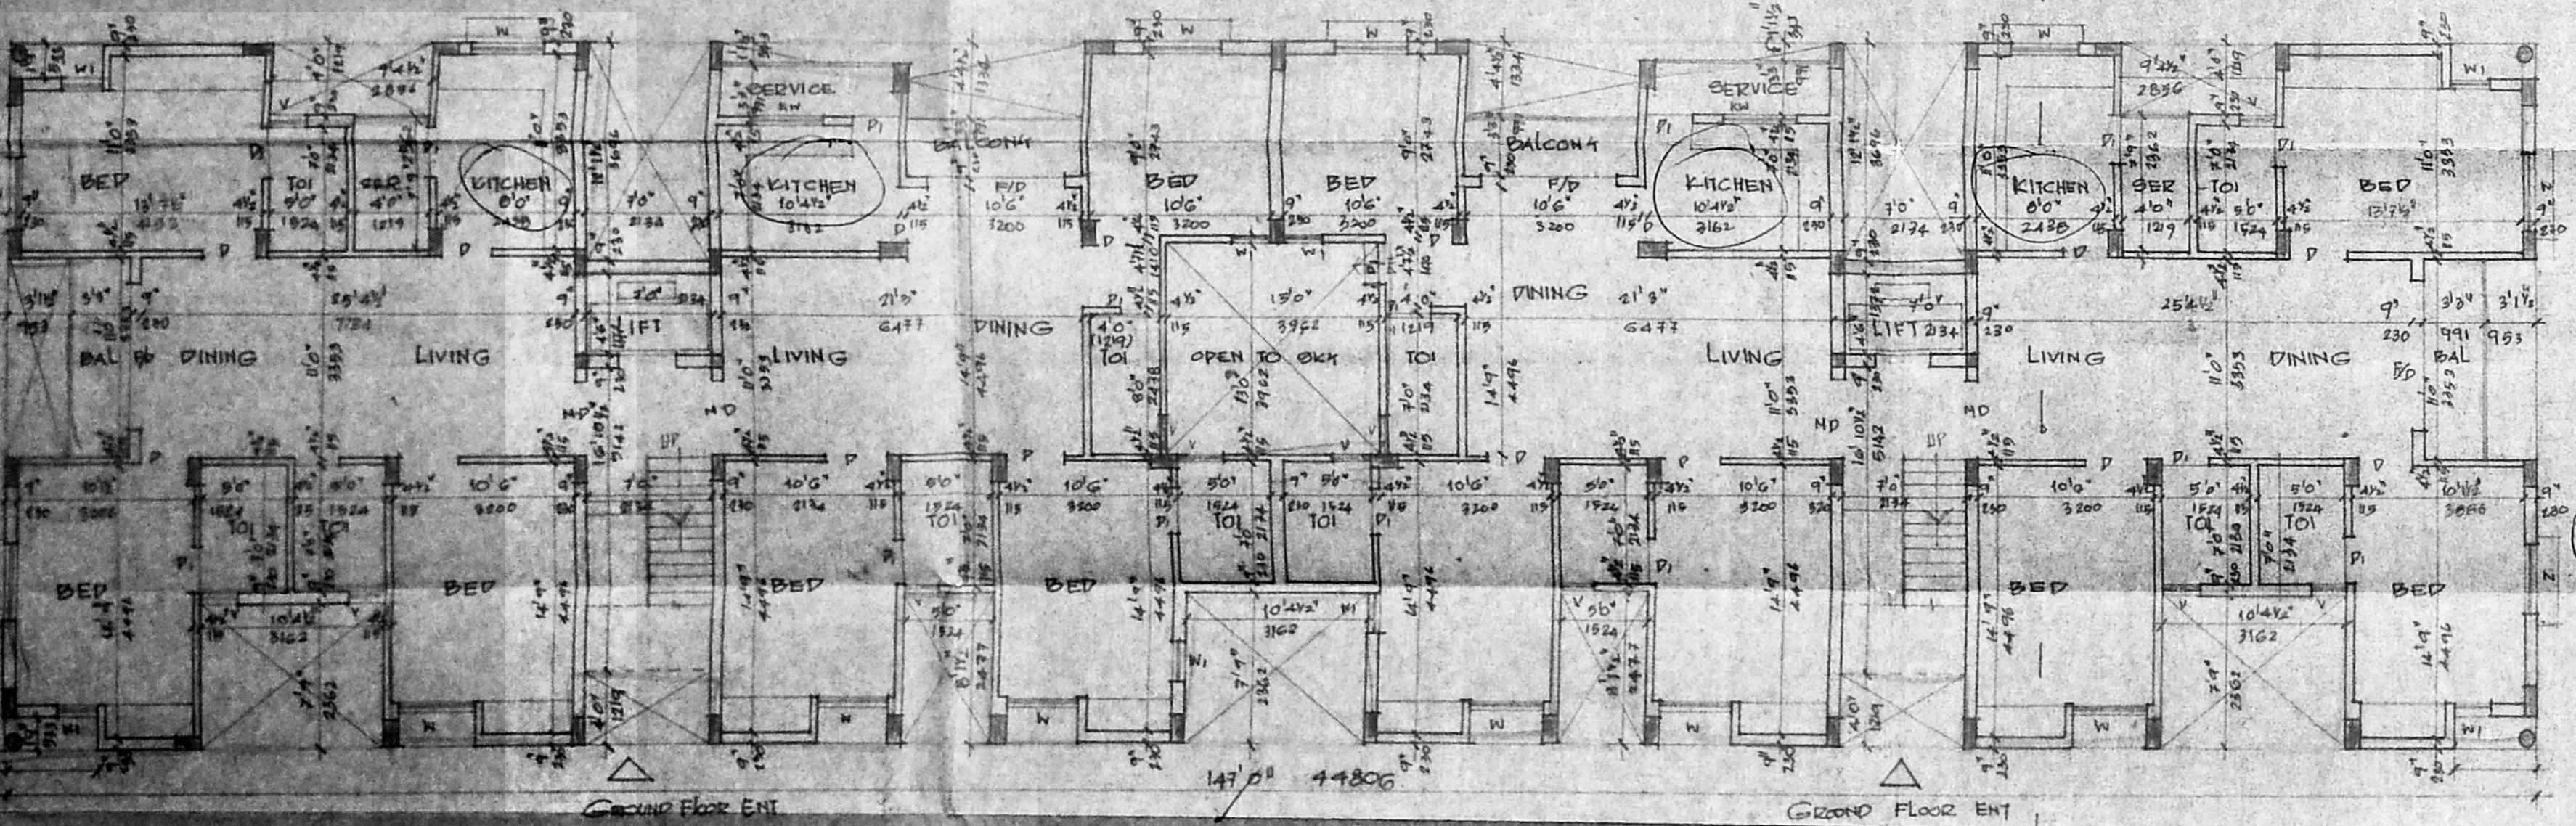

GROUND FLOOR PLAN

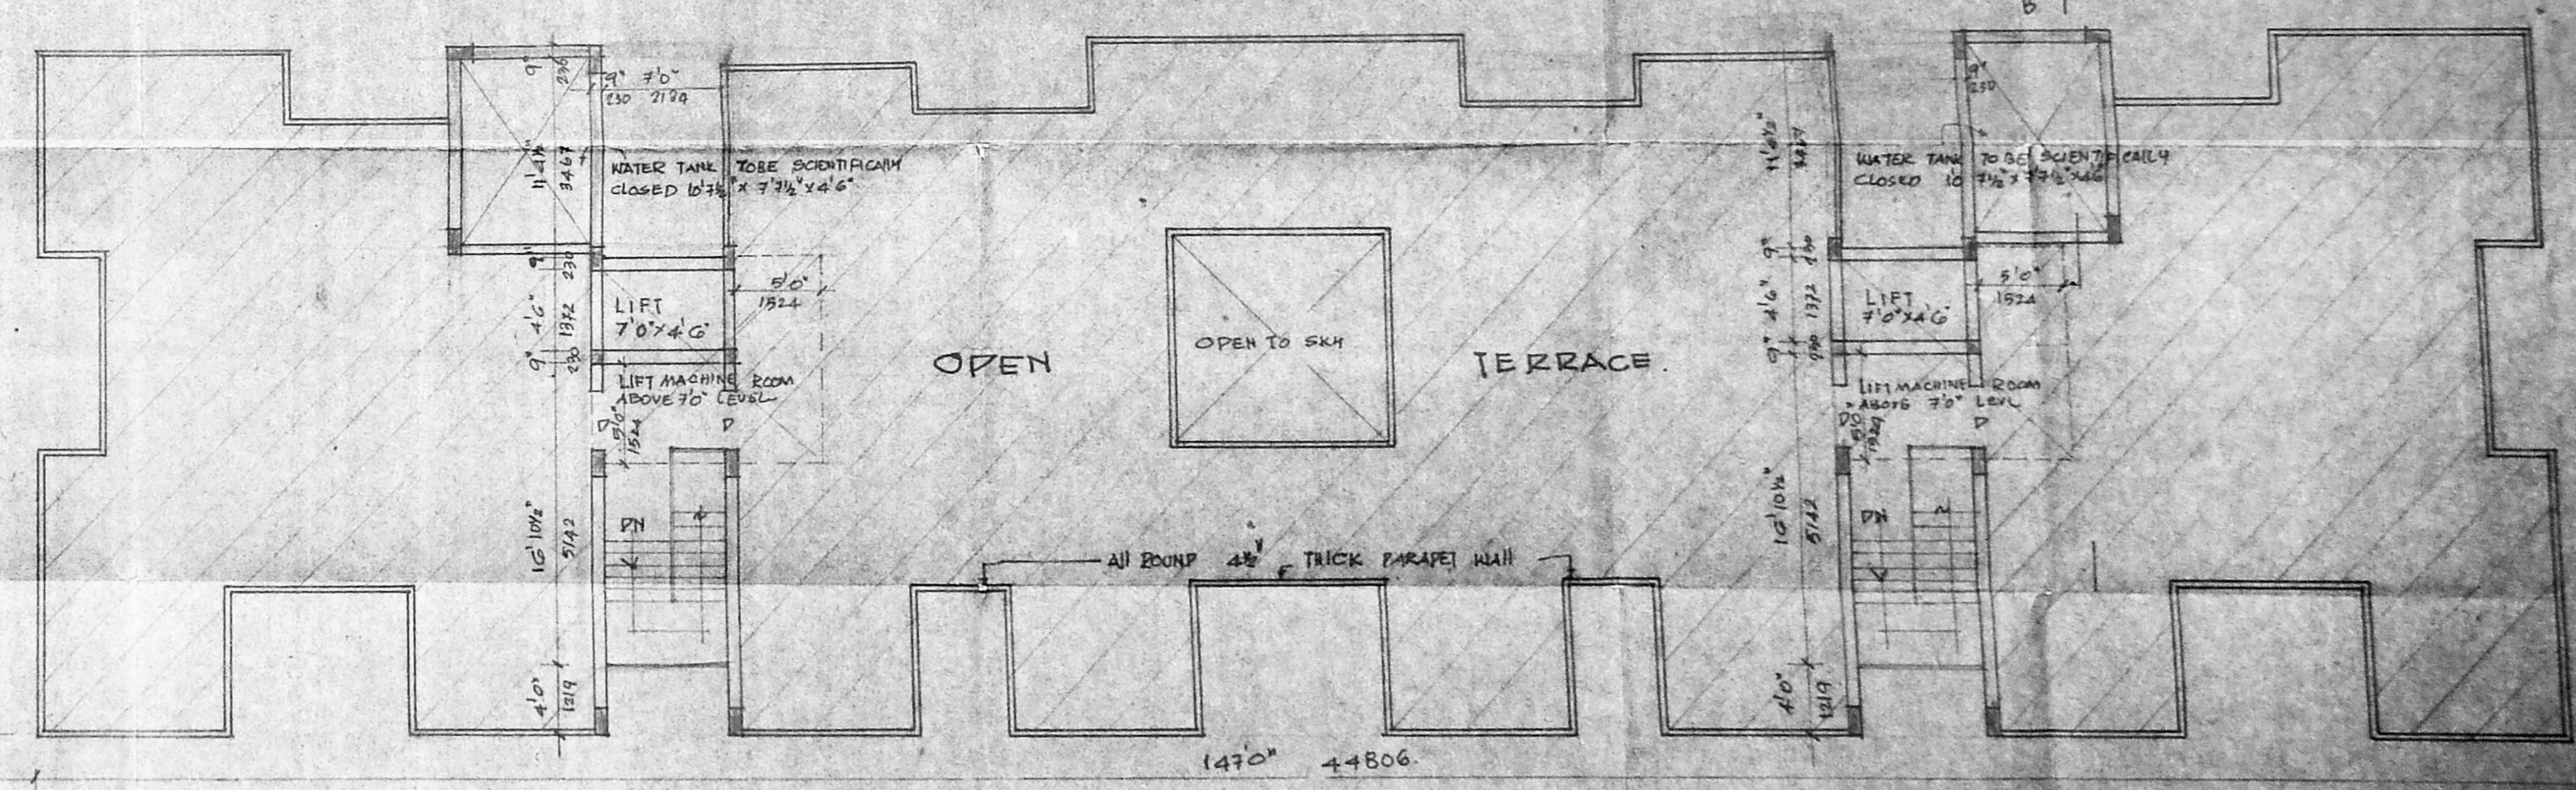

TERRACE FLOOR PLAN

PROPOSED RESIDENTIAL FLATS AT, Door No. 11, (11/2)  
 RAJAN STREET,  
 CHAGAZ, MADRAS 17. PLOT NO. 12 BLOKNO: 113  
 OLD NO. 20  
 FOR MRS. PADMA RAJAGOPALAN  
 MRS. S. MYTHILI

AREA DETAIL		sq.ft.	sq.m.
PLOT EXTENT	12700	000 FT.	1168.623
F.S.I. 1.5 TIMES	19050		1755.209
GROUND FLOOR	4756.97		442.410
FIRST FLOOR	4756.97		442.410
SECOND FLOOR	4756.97		442.410
THIRD FLOOR	4756.97		442.410
TOTAL AREA	19050.88		1769.663
CAR PARKING	9	CARS.	
PLOT COVERAGE	37%		

**SPECIFICATION**  
 COLUMN FOOTINGS FOUNDATION IN THIS BUILDING, COLUMNS ARE WITH PLASTER BEAM.  
 R.C.C. LIND OVER THE RIVER SAND FILLING.  
 ROOFING MATERIALS.  
 BRICK WORK IN BARRAMENT AND OTHER STRUCTURES IN C.M. OF ALL WALLS AND COLUMNS ARE PLASTERED WITH C.M. 1:1:6.  
 R.C.C. LINTEL ARE OVER DOORS WINDOWS OPENINGS.  
 JOISTERS ARE IN STEEL OR FIRST CLASS TEAK WOOD.  
 ROOF COVERED BY R.C.C. WITH A SLAB.  
 WEATHERING COVERED WITH PROPER MIX AND PROPER SLOPE.

JOINERY DETAIL	
M.P. T.W. FLUSH DOOR	3'0" x 7'0"
P. T.W. FLUSH DOOR	2'0" x 7'0"
T. T.W. PANELLED DOOR	2'0" x 7'0"
W. GLAZED WINDOW	4'0" x 4'0"
W. W. WINDOW	2'0" x 4'0"
K.W. WINDOW	2'0" x 4'0"
P.D. FRENCH DOOR	6'0" x 7'0"
V. T.W. VENTILATOR	2'0" x 5'0"

COLOUR INDEX	
PROPOSED BUILDING	[Symbol]
SITE BOUNDARY	[Symbol]
ROAD	[Symbol]
SCALE	1" = 81'0"
DATE	23RD MAR 74
DELT	A. PAARU

**OWNER**  
 Padma Rajagopalan  
 S. Mythili  
 Padmalan

**LICENCED SURVEYOR**  
 S. Mythili  
 S. Mythili & Co.  
 CONSULTING ENGINEER  
 LICENCED SURVEYOR  
 Class I No. 136  
 25 Parthasarathy Nagar, III St.,  
 MANAKKAVELU, MADRAS - 600 033