




FRONT ELEVATION

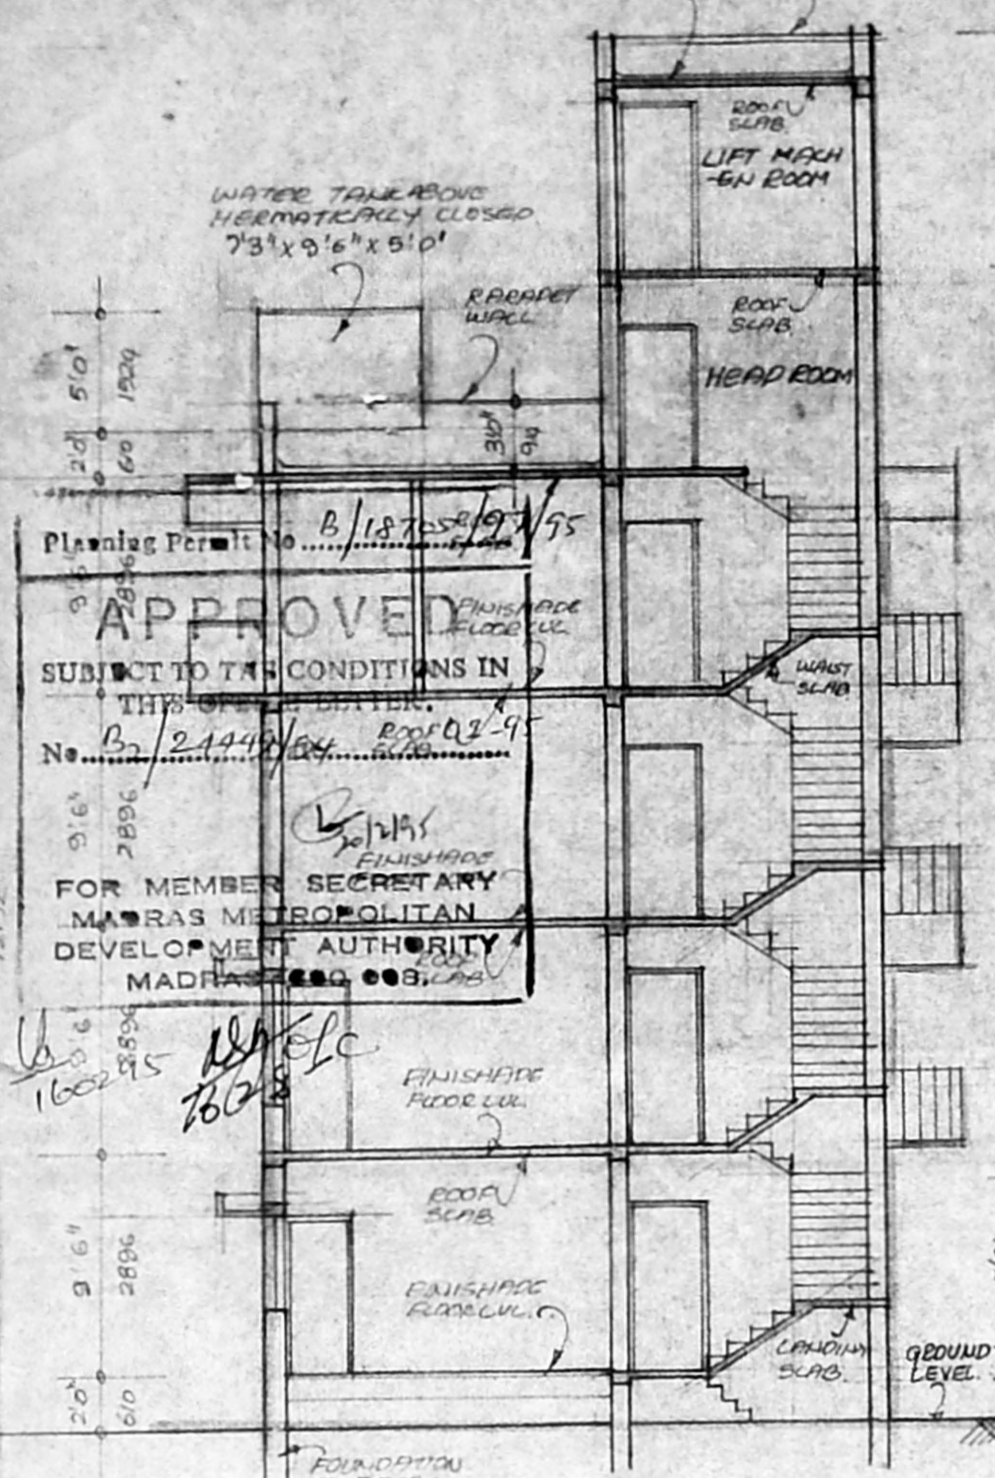


SECTION ON X-X

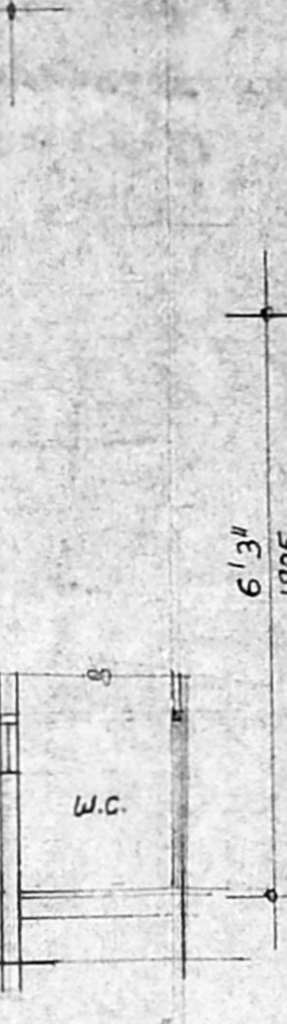


SECTION Y-Y

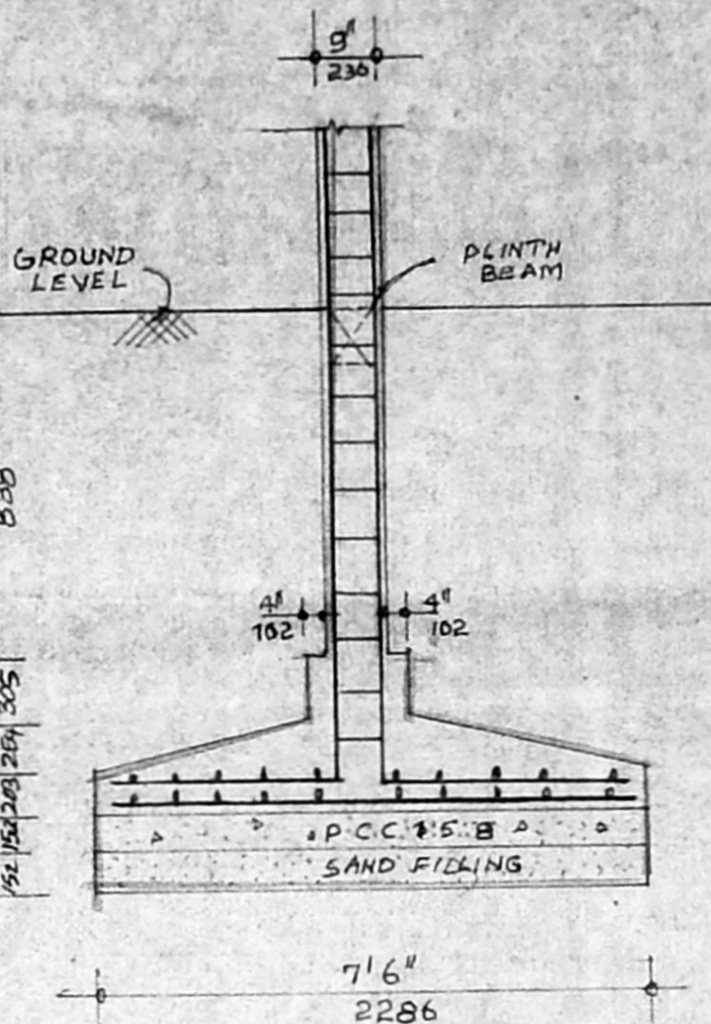

FOUNDATION DETAIL

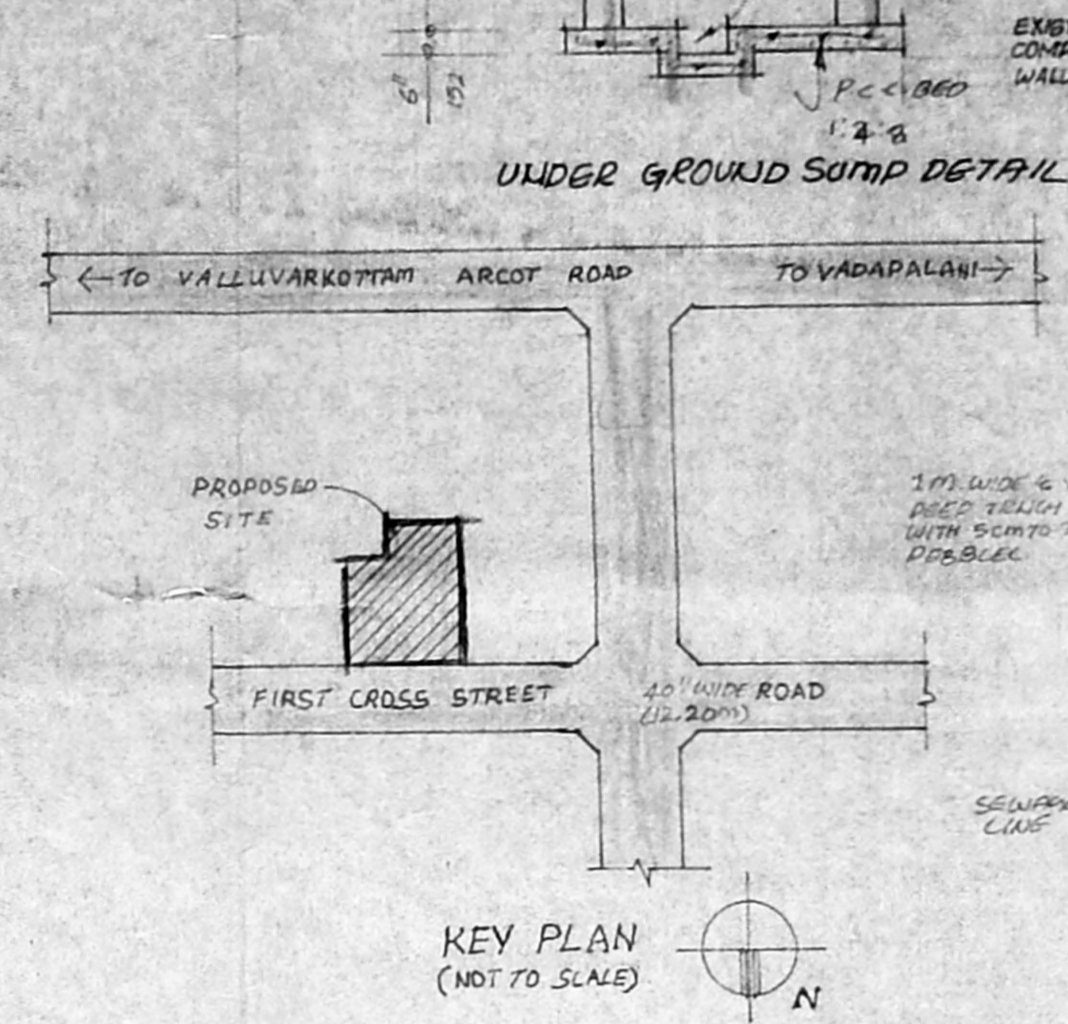

KEY PLAN (NOT TO SCALE)

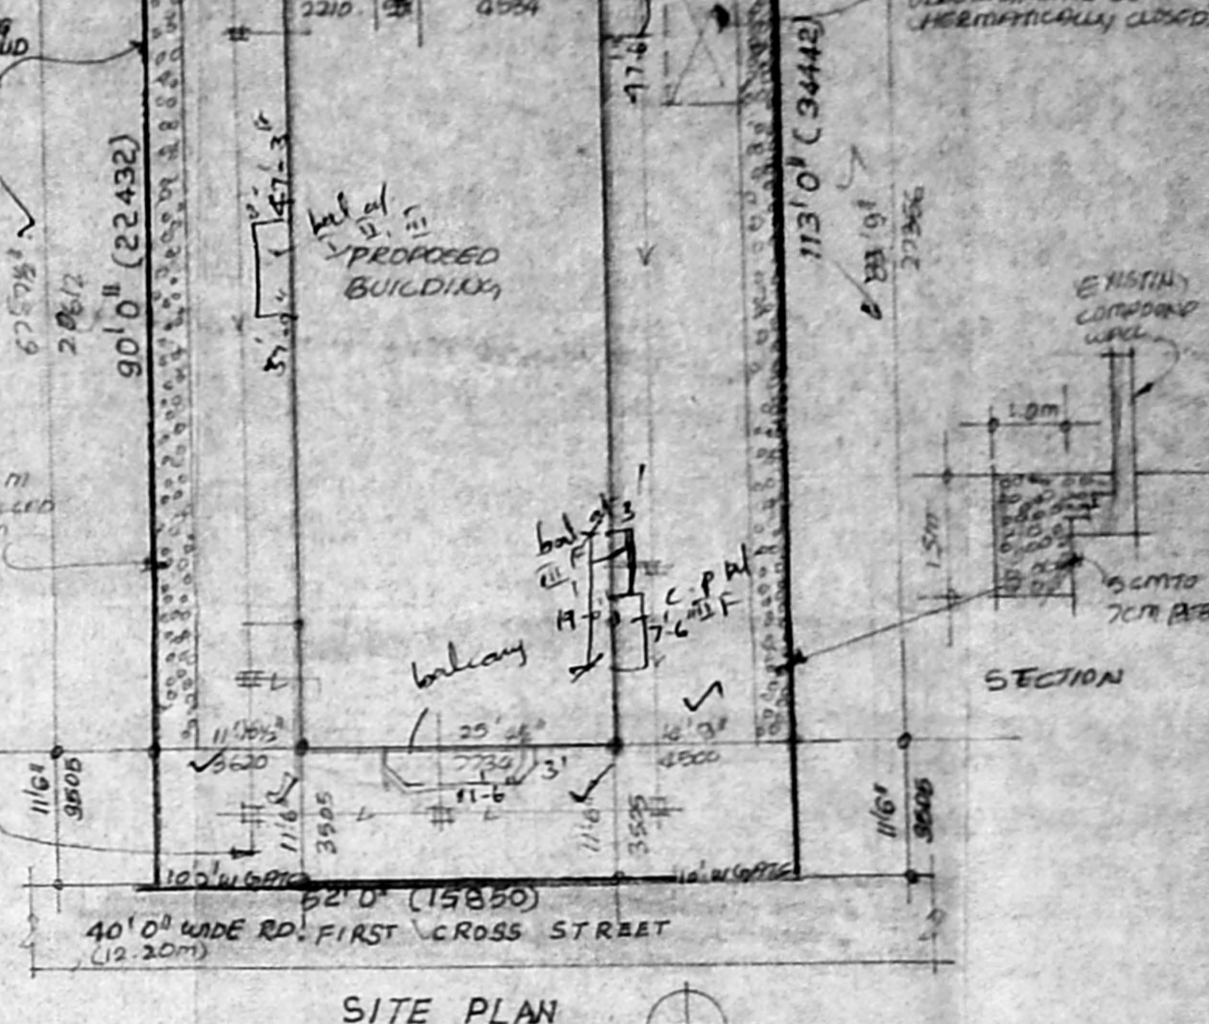

SITE PLAN (SCALE 1" = 80')

SCHEDULE OF JOINERY

TYPE	SIZE	DESCRIPTION
MD	3'3" x 7'0"	WOODEN DOOR
D	3'0" x 7'0"	W. FLUSH DOOR
D1	2'6" x 7'0"	W. FLUSH DOOR
W1	6'0" x 4'0"	ALUM. WINDOW
W2	4'0" x 4'0"	ALUM. WINDOW
W3	2'6" x 4'0"	ALUM. WINDOW
W4	3'0" x 3'0"	ALUM. WINDOW
W5	3'0" x 4'0"	ALUM. WINDOW
W6	2'6" x 2'6"	ALUM. WINDOW
W7	2'6" x 2'6"	ALUM. WINDOW
SPECIFICATIONS

1. RCC COLUMN FOUNDATION
2. BRICK WORK IN BASEMENT SUPER STRUCTURE AND PARAPET WALL ETC TO INCM 1.5
3. RCC PLINTH BEAM, LINTEL, SUNSHADE AND ROOF SLAB ETC TO BE IN CM 1:2:4
4. MOSAIC FLOORING IN CM 1:3
5. PLASTERING OF WALLS IN CM 1:5
6. ALL WOOD WORKS ARE COUNTRY WOODS TEAK WOOD
7. TWO COATS OF COLOUR AND WHITE WASH
8. TWO COATS OF PAINT OVER ONE COAT OF PRIMER
9. WEATHERING COURSE IN CM AND TWO COATS OF FLAT TILES LAID TO SLOP
10. ALL DIMENSIONS ARE CONVERTED INTO FOOT TO M.M.

AREASTATEMENT:-

	SQ FT	SQ M
GROUND FLOOR AREA :	2059	191.28
FIRST FLOOR AREA :	2110	196.02
SECOND FLOOR AREA :	2163	200.94
THIRD FLOOR AREA :	2180	202.61
TOTAL AREA :	8512	792.85
PLOT AREA :	8663 SQ. FT.	800.16 SQ. M
PLOT COVERAGE :	36.25%	
F.S.I :	1.50 TIMES	

COLOUR INDEX:-

- PROPOSED SHOWN THUS: - [Symbol]
- ROAD SHOWN THUS: - [Symbol]
- BOUNDARY SHOWN THUS: - [Symbol]






SCALE = 1" = 80' DATE: _____

OWNER'S SIGNATURE: *Only Samuel*

PROPOSED RESIDENTIAL BUILDING AT PLOT NO: 17, DOOR NO: 9, FIRST CROSS STREET, TRUSTURAM, MADRAS - 600 024, KODAMBANAHM VILLAGE, T.S. NO: 28, BLOCK NO: 25.

I. G. KRISHNAMURTHY RAO
 CIVIL ENGINEER
 CLASS I LICENSED SURVEYOR NO. 370
 CORPORATION OF MADRAS
 C-10, SANTRI AVENUE
 11/2, LAKE VIEW ROAD, MADRAS-600089
 LICENSED SURVEYOR

CHANDARR & ASSOCIATES
 ARCHITECTS AND ENGINEERS
 NO. 14, 34TH STREET
 ASHOK NIGAR
 MADRAS-600083

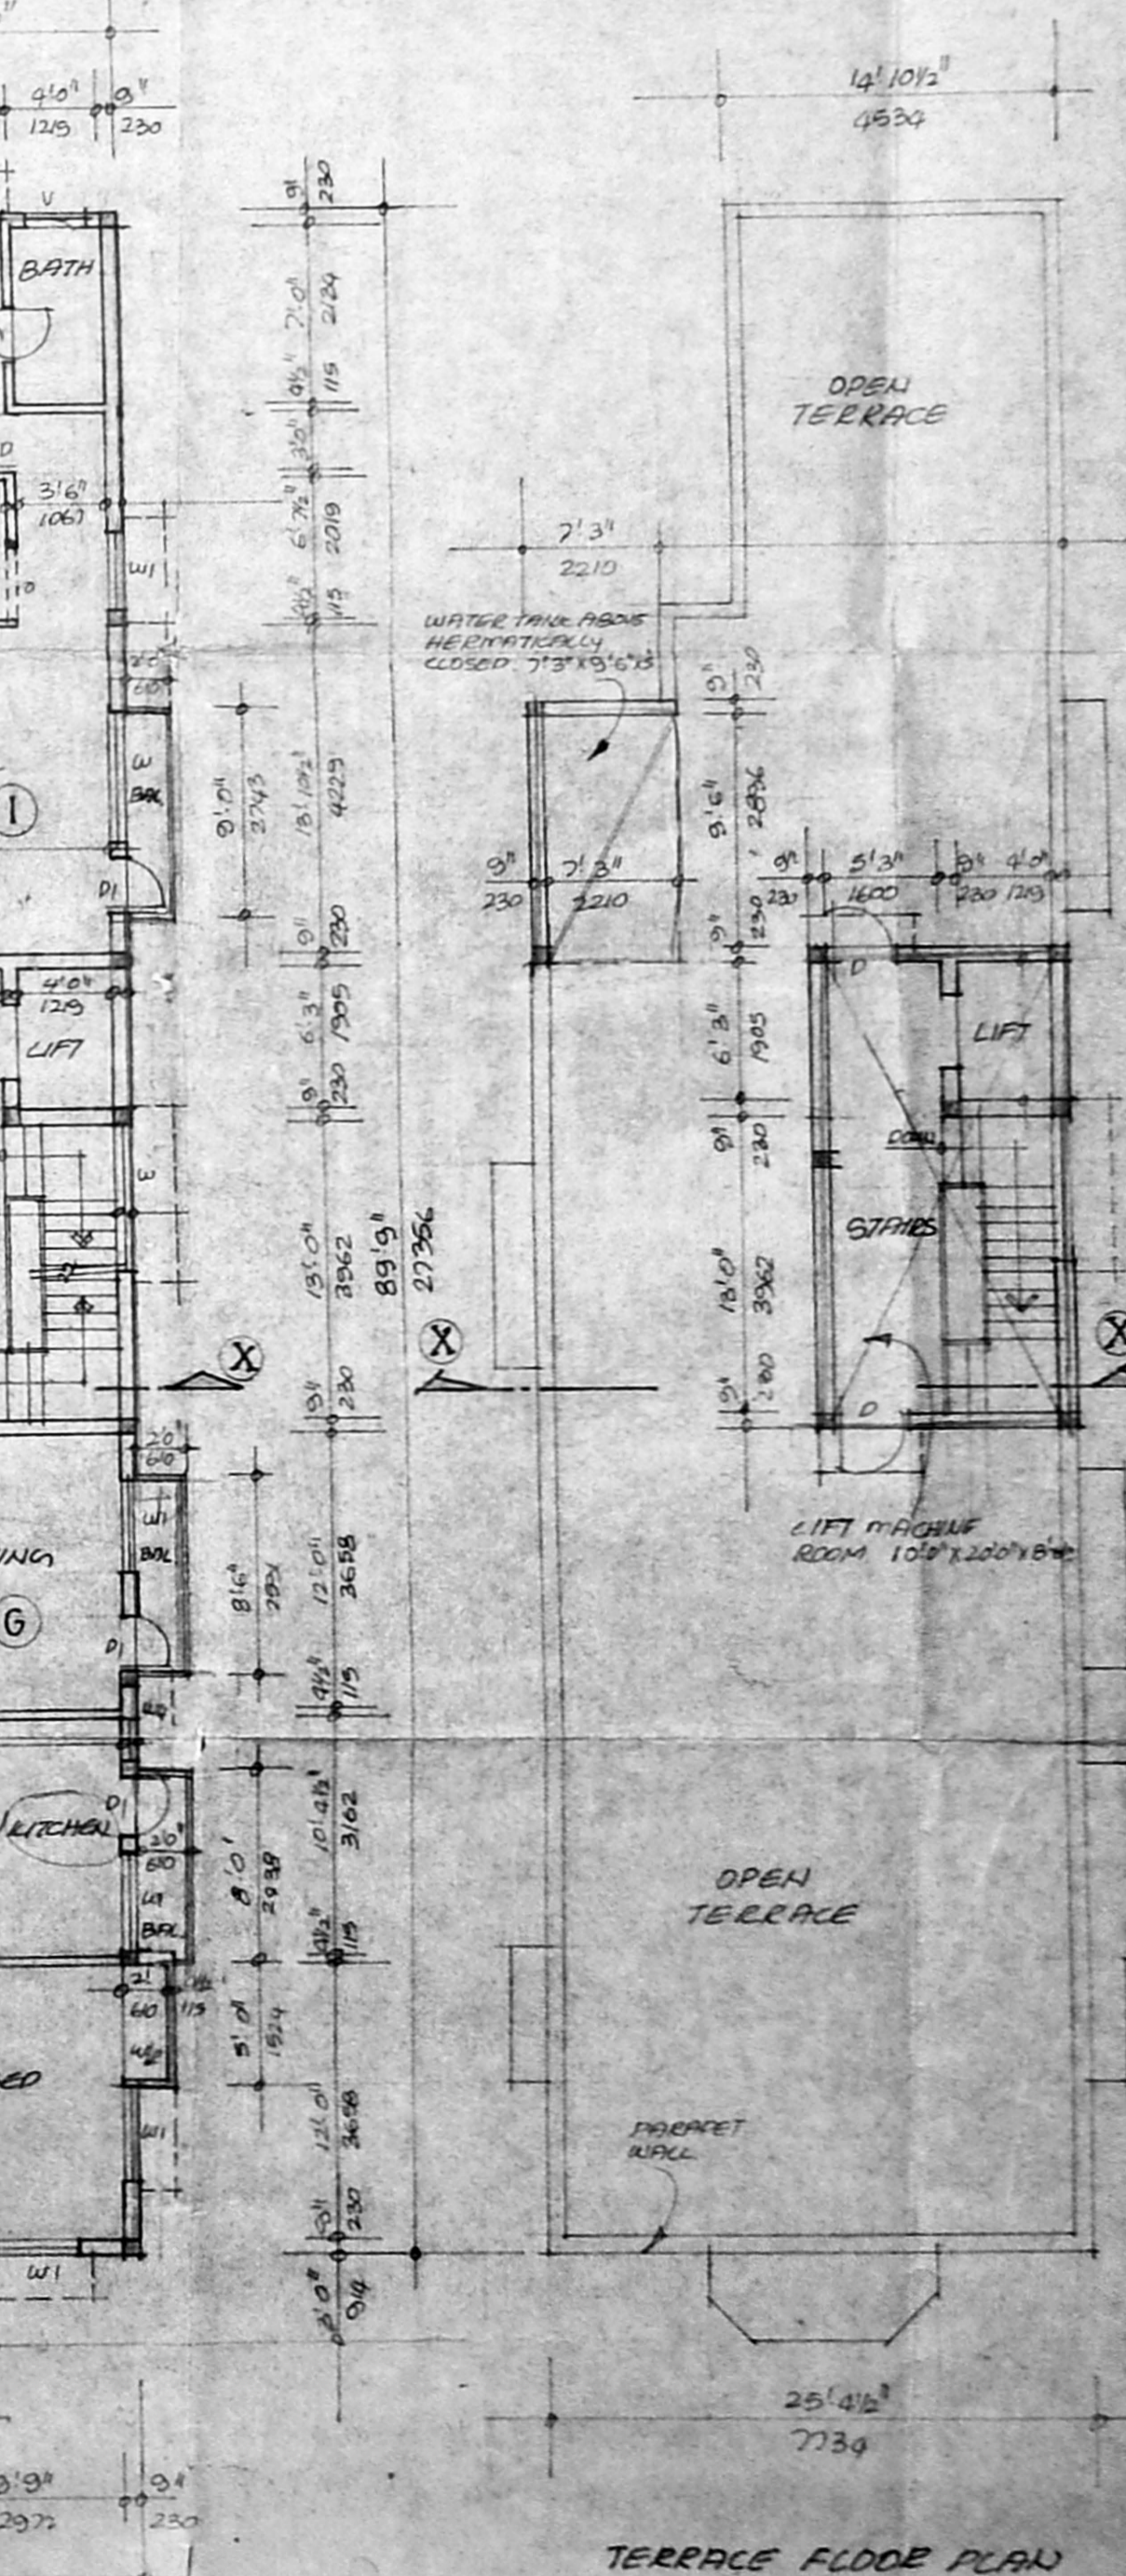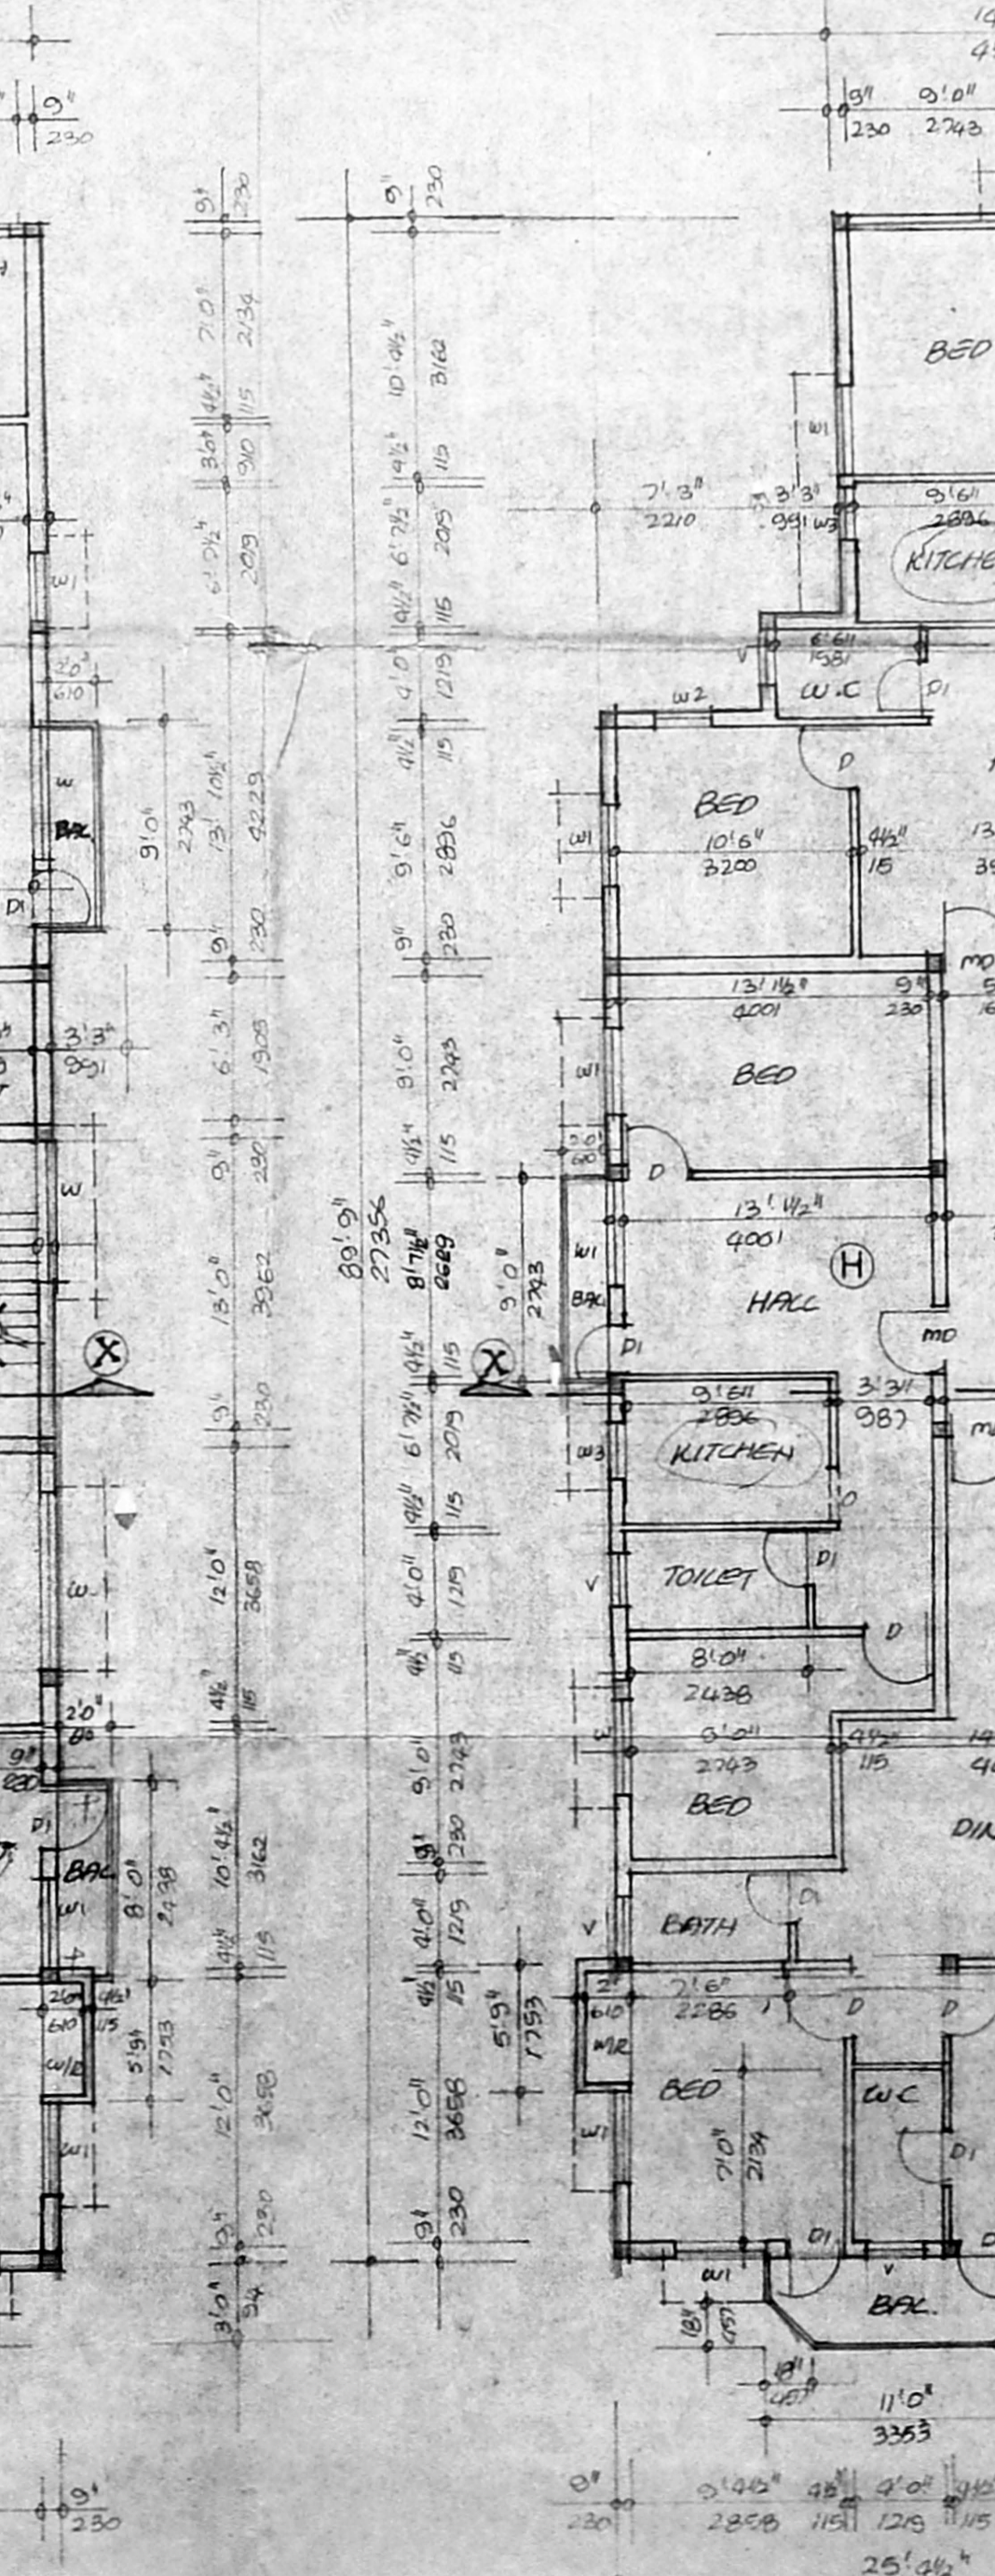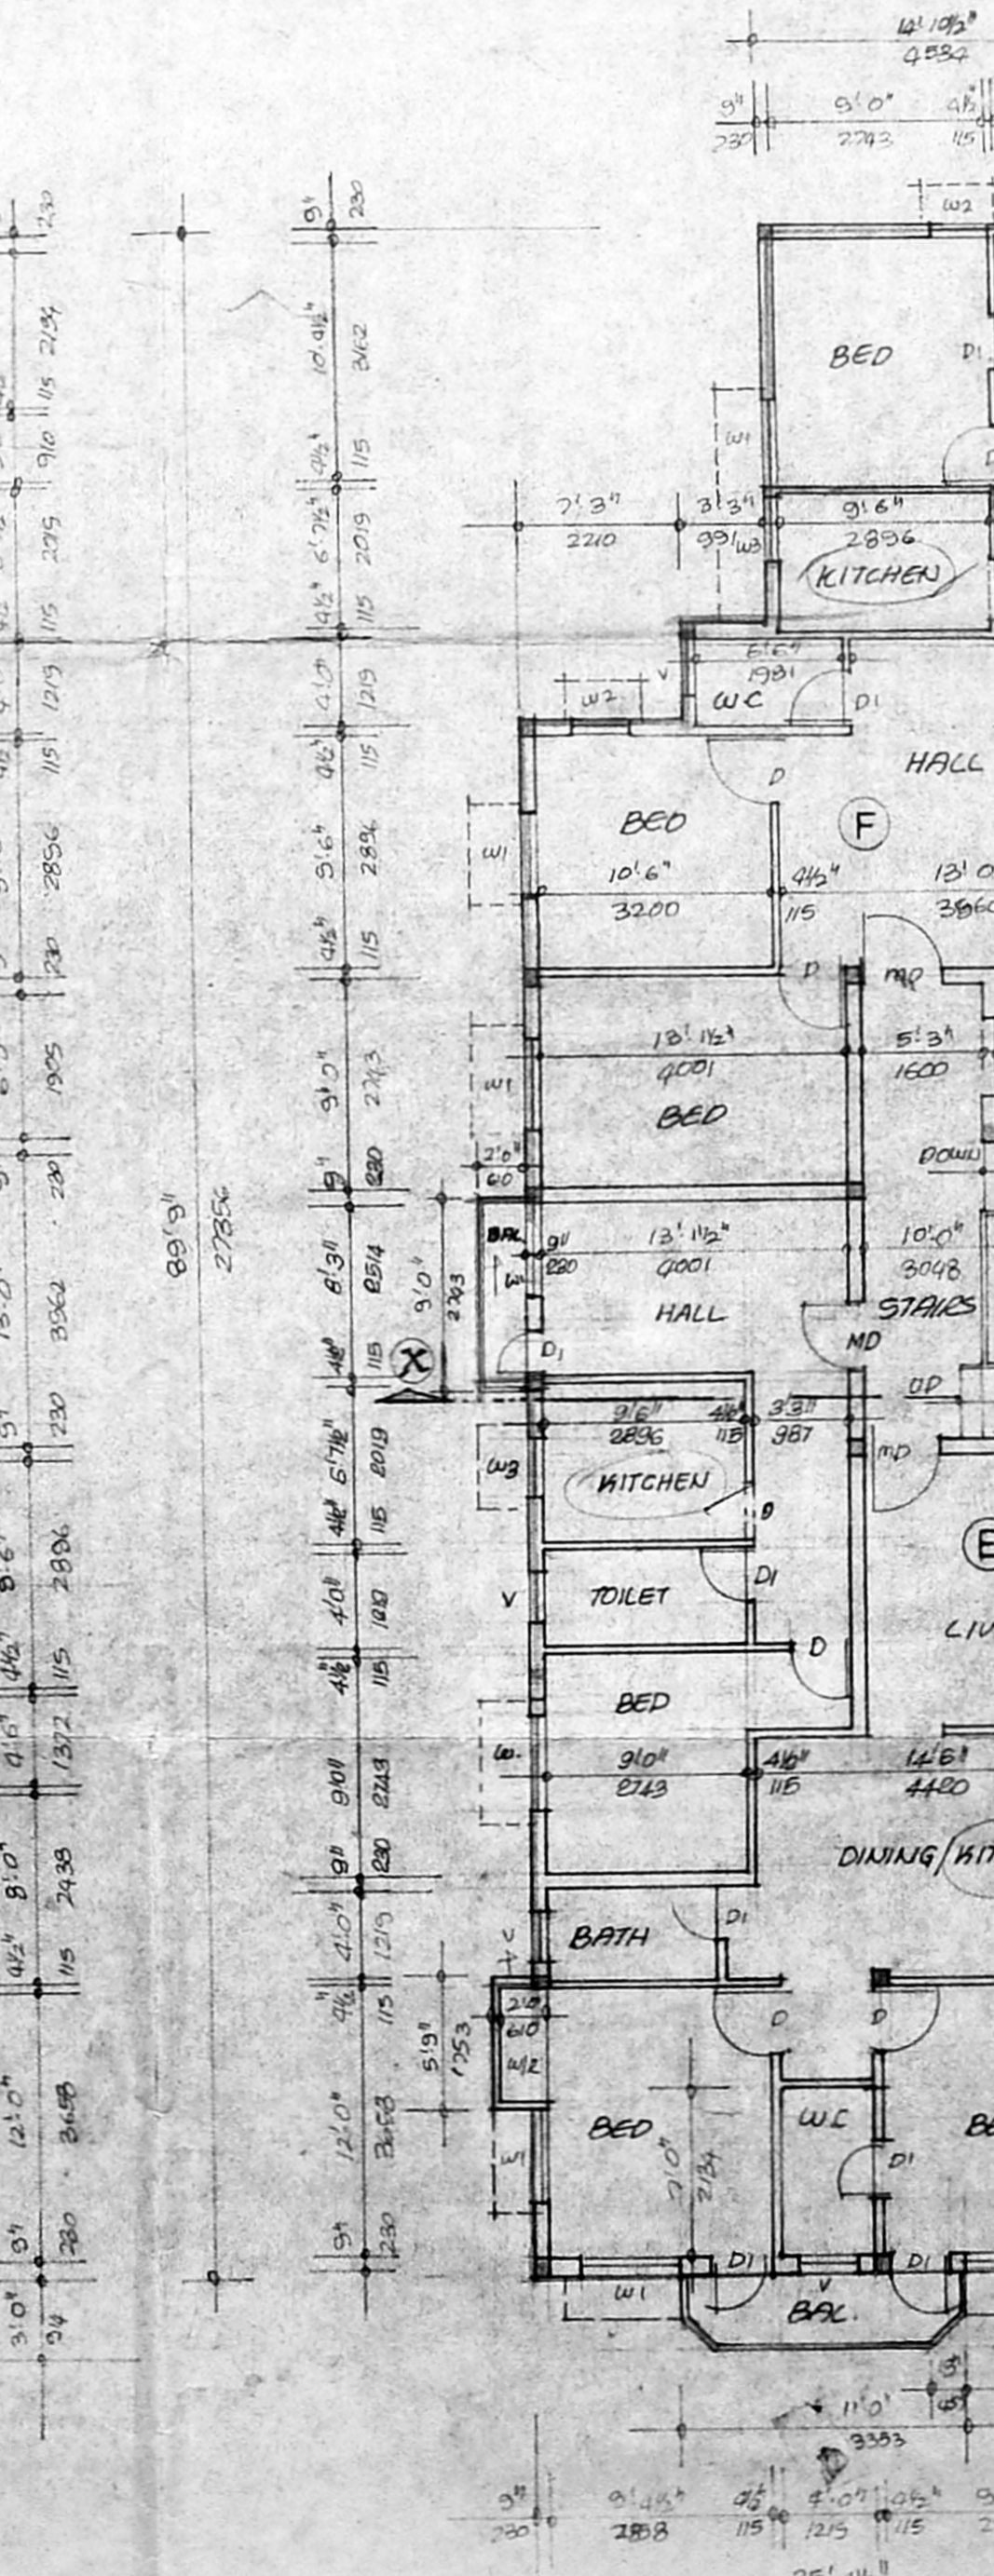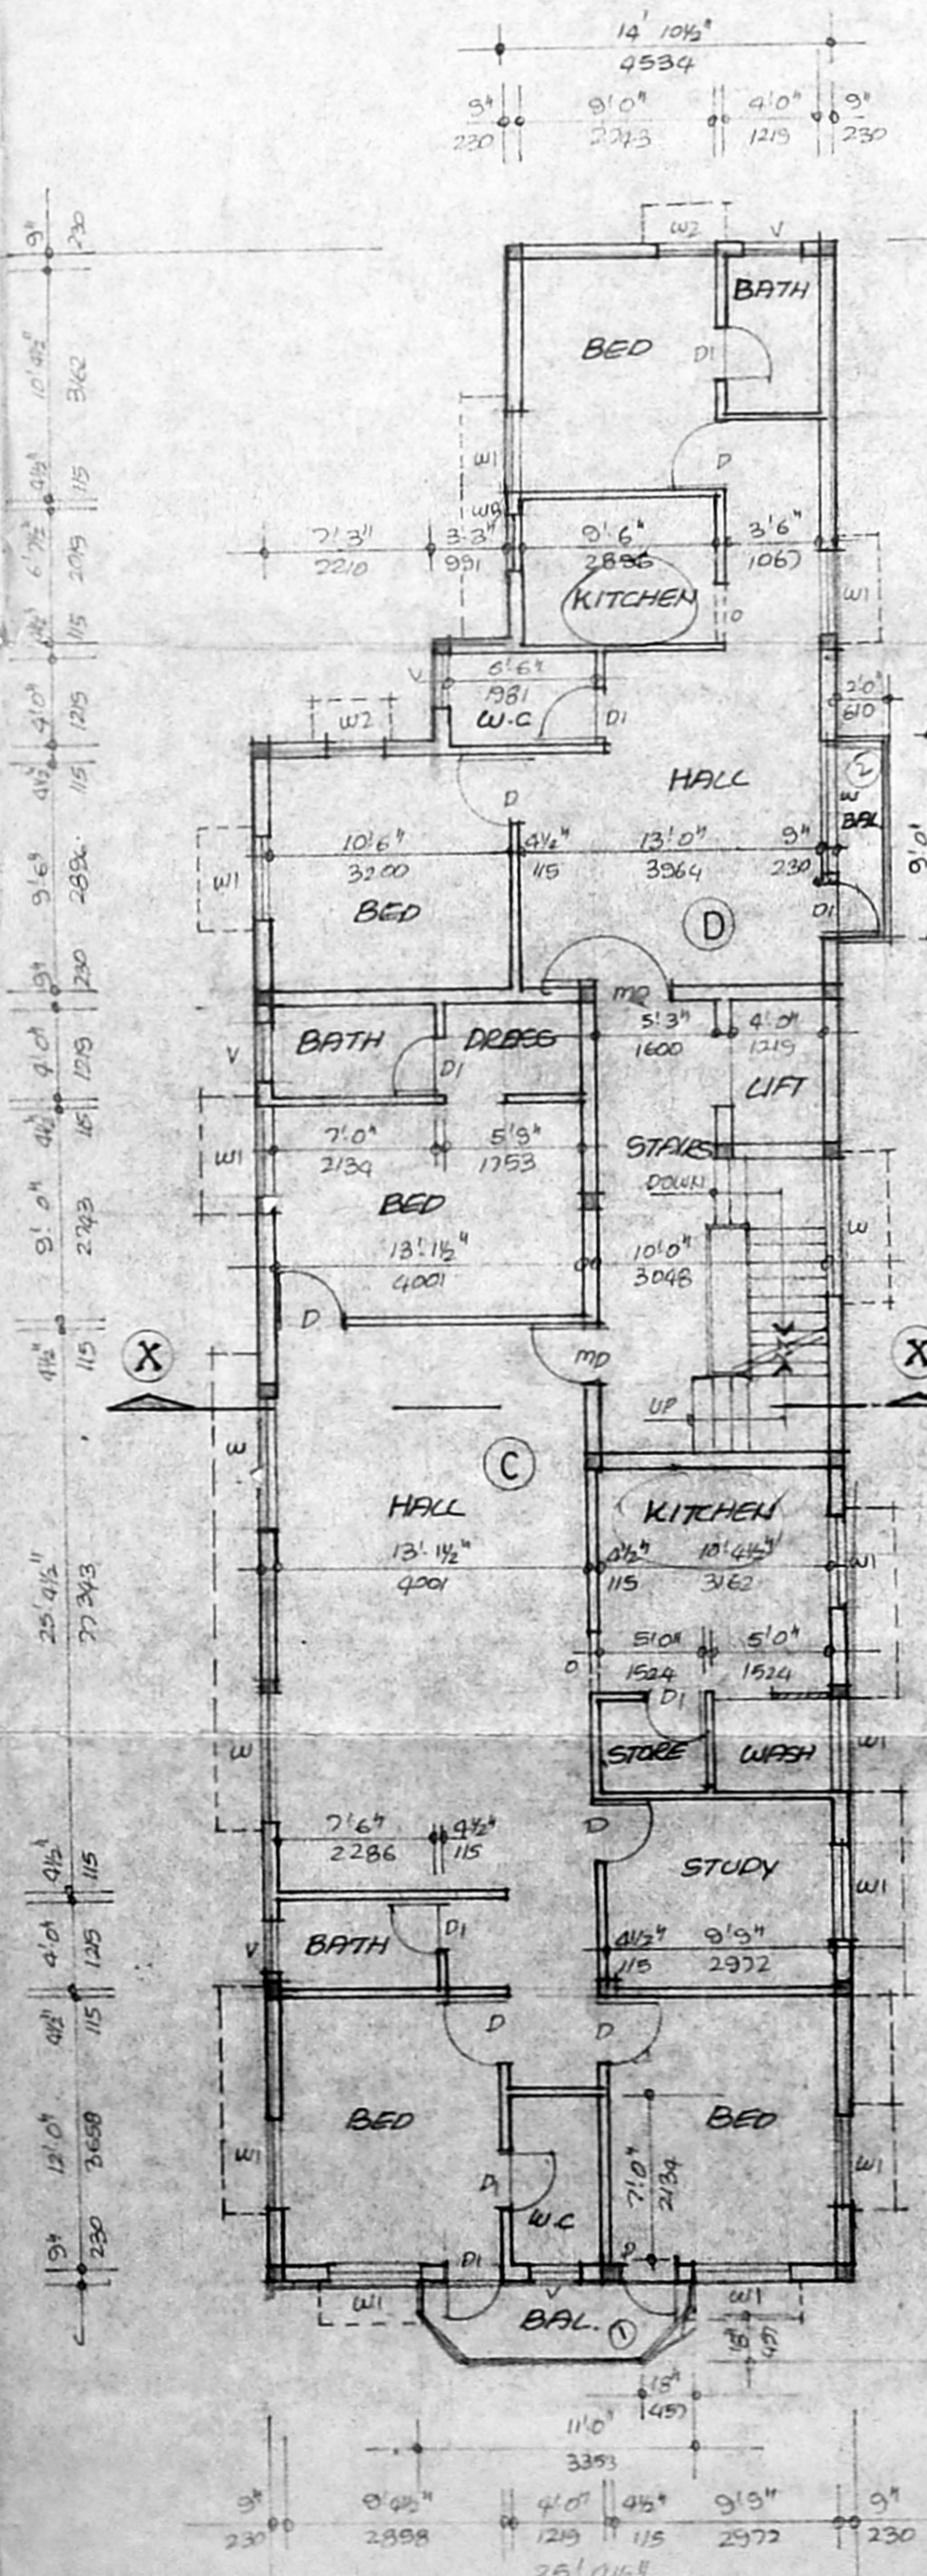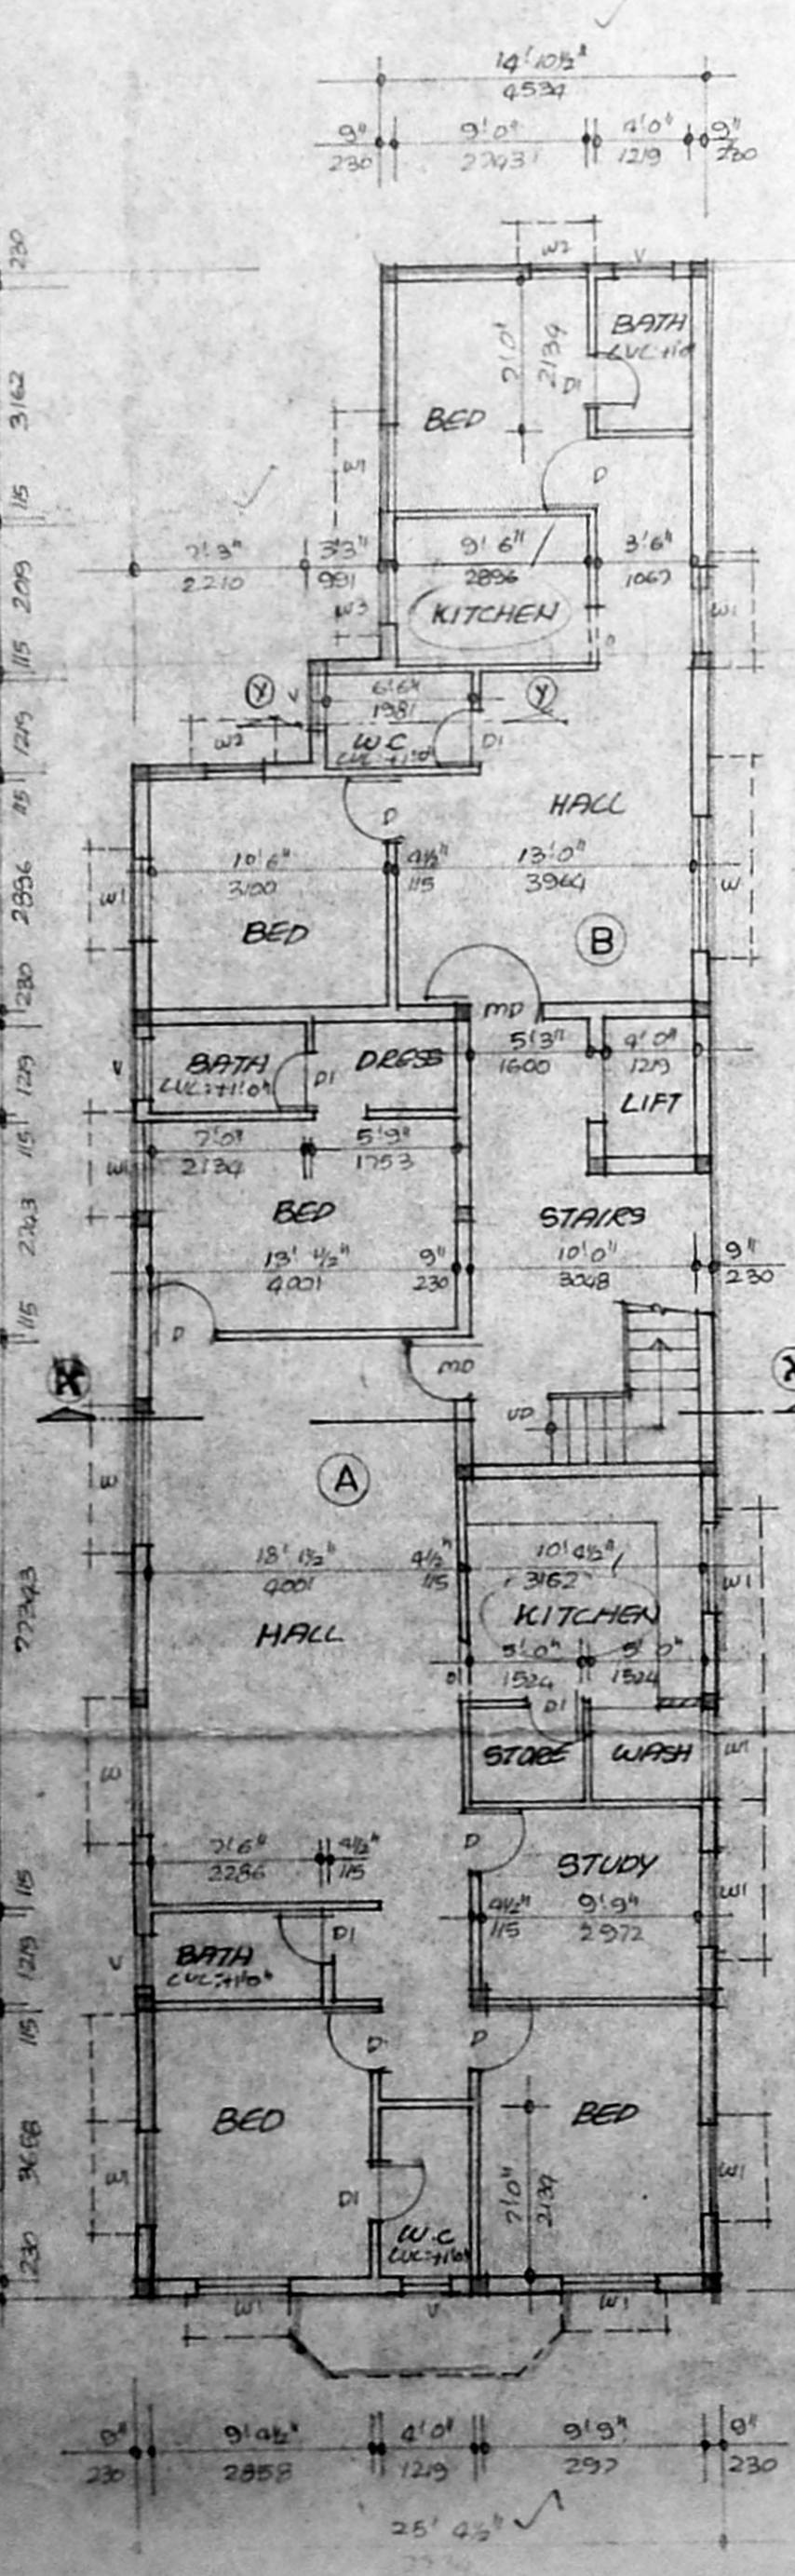

TERRACE FLOOR PLAN

SECOND FLOOR PLAN

THIRD FLOOR PLAN