

LEGEND		
CODE	SIZE	DESCRIPTION
D1	1.00 x 2.18	TEAK WOOD FRAMED FLUSH DOOR
D2	0.91 x 2.18	COUNTRY WOOD FRAMED FLUSH DOOR
D3	0.76 x 2.18	COUNTRY WOOD FRAMED FLUSH DOOR
W8	1.175 x 0.875	STEEL GLAZED WINDOW
W9	0.975 x 1.375	STEEL GLAZED WINDOW
V2	0.610 x 0.940	STEEL GLAZED VENTILATOR
W12	0.80 x 1.990	STEEL GLAZED WINDOW
J	0.39 x 1.58	R.C.C. JALLI

SPECIFICATION	
SLNO	DESCRIPTION
1.	P.C.C. 1:4:8 IN FOUNDATION
2.	SAND FILLING IN FOUNDATION
3.	BRICK WORK IN C.M. 1:6
4.	R.C.C. WORK FOR SLABS, LINTELS & BEAMS Etc.,
5.	PLASTERING IN C.M. 1:5 EXTERNAL & 1:4 INTERNAL
6.	MOSAIC TILED FLOORING.
7.	WEATHERING COURSE OF BRICK JELLY LIME CONC.

AREA STATEMENT	
PLOT AREA	3399.3311 M ²
BUILT UP AREA	5095.257 M ²
COLOUR INDEX	
PROPOSED CONSTRUCTION	
BOUNDARY OF SITE	
ROAD	


R.No	DATE	REVISIONS	INITIAL
1	173 150C	27.12.93	1:100

PROPOSED CONSTRUCTION OF FLATS AT R.S.NOS. 131/5 & 39 IN VILLAGE NO 161 OF SEMBAKKAM - VELACHERY TAMBARAM ROAD MADRAS - 600 073

OWNER'S SIGNATURE

LICENSED SURVEYOR

 L.S.NO: 306/93 94

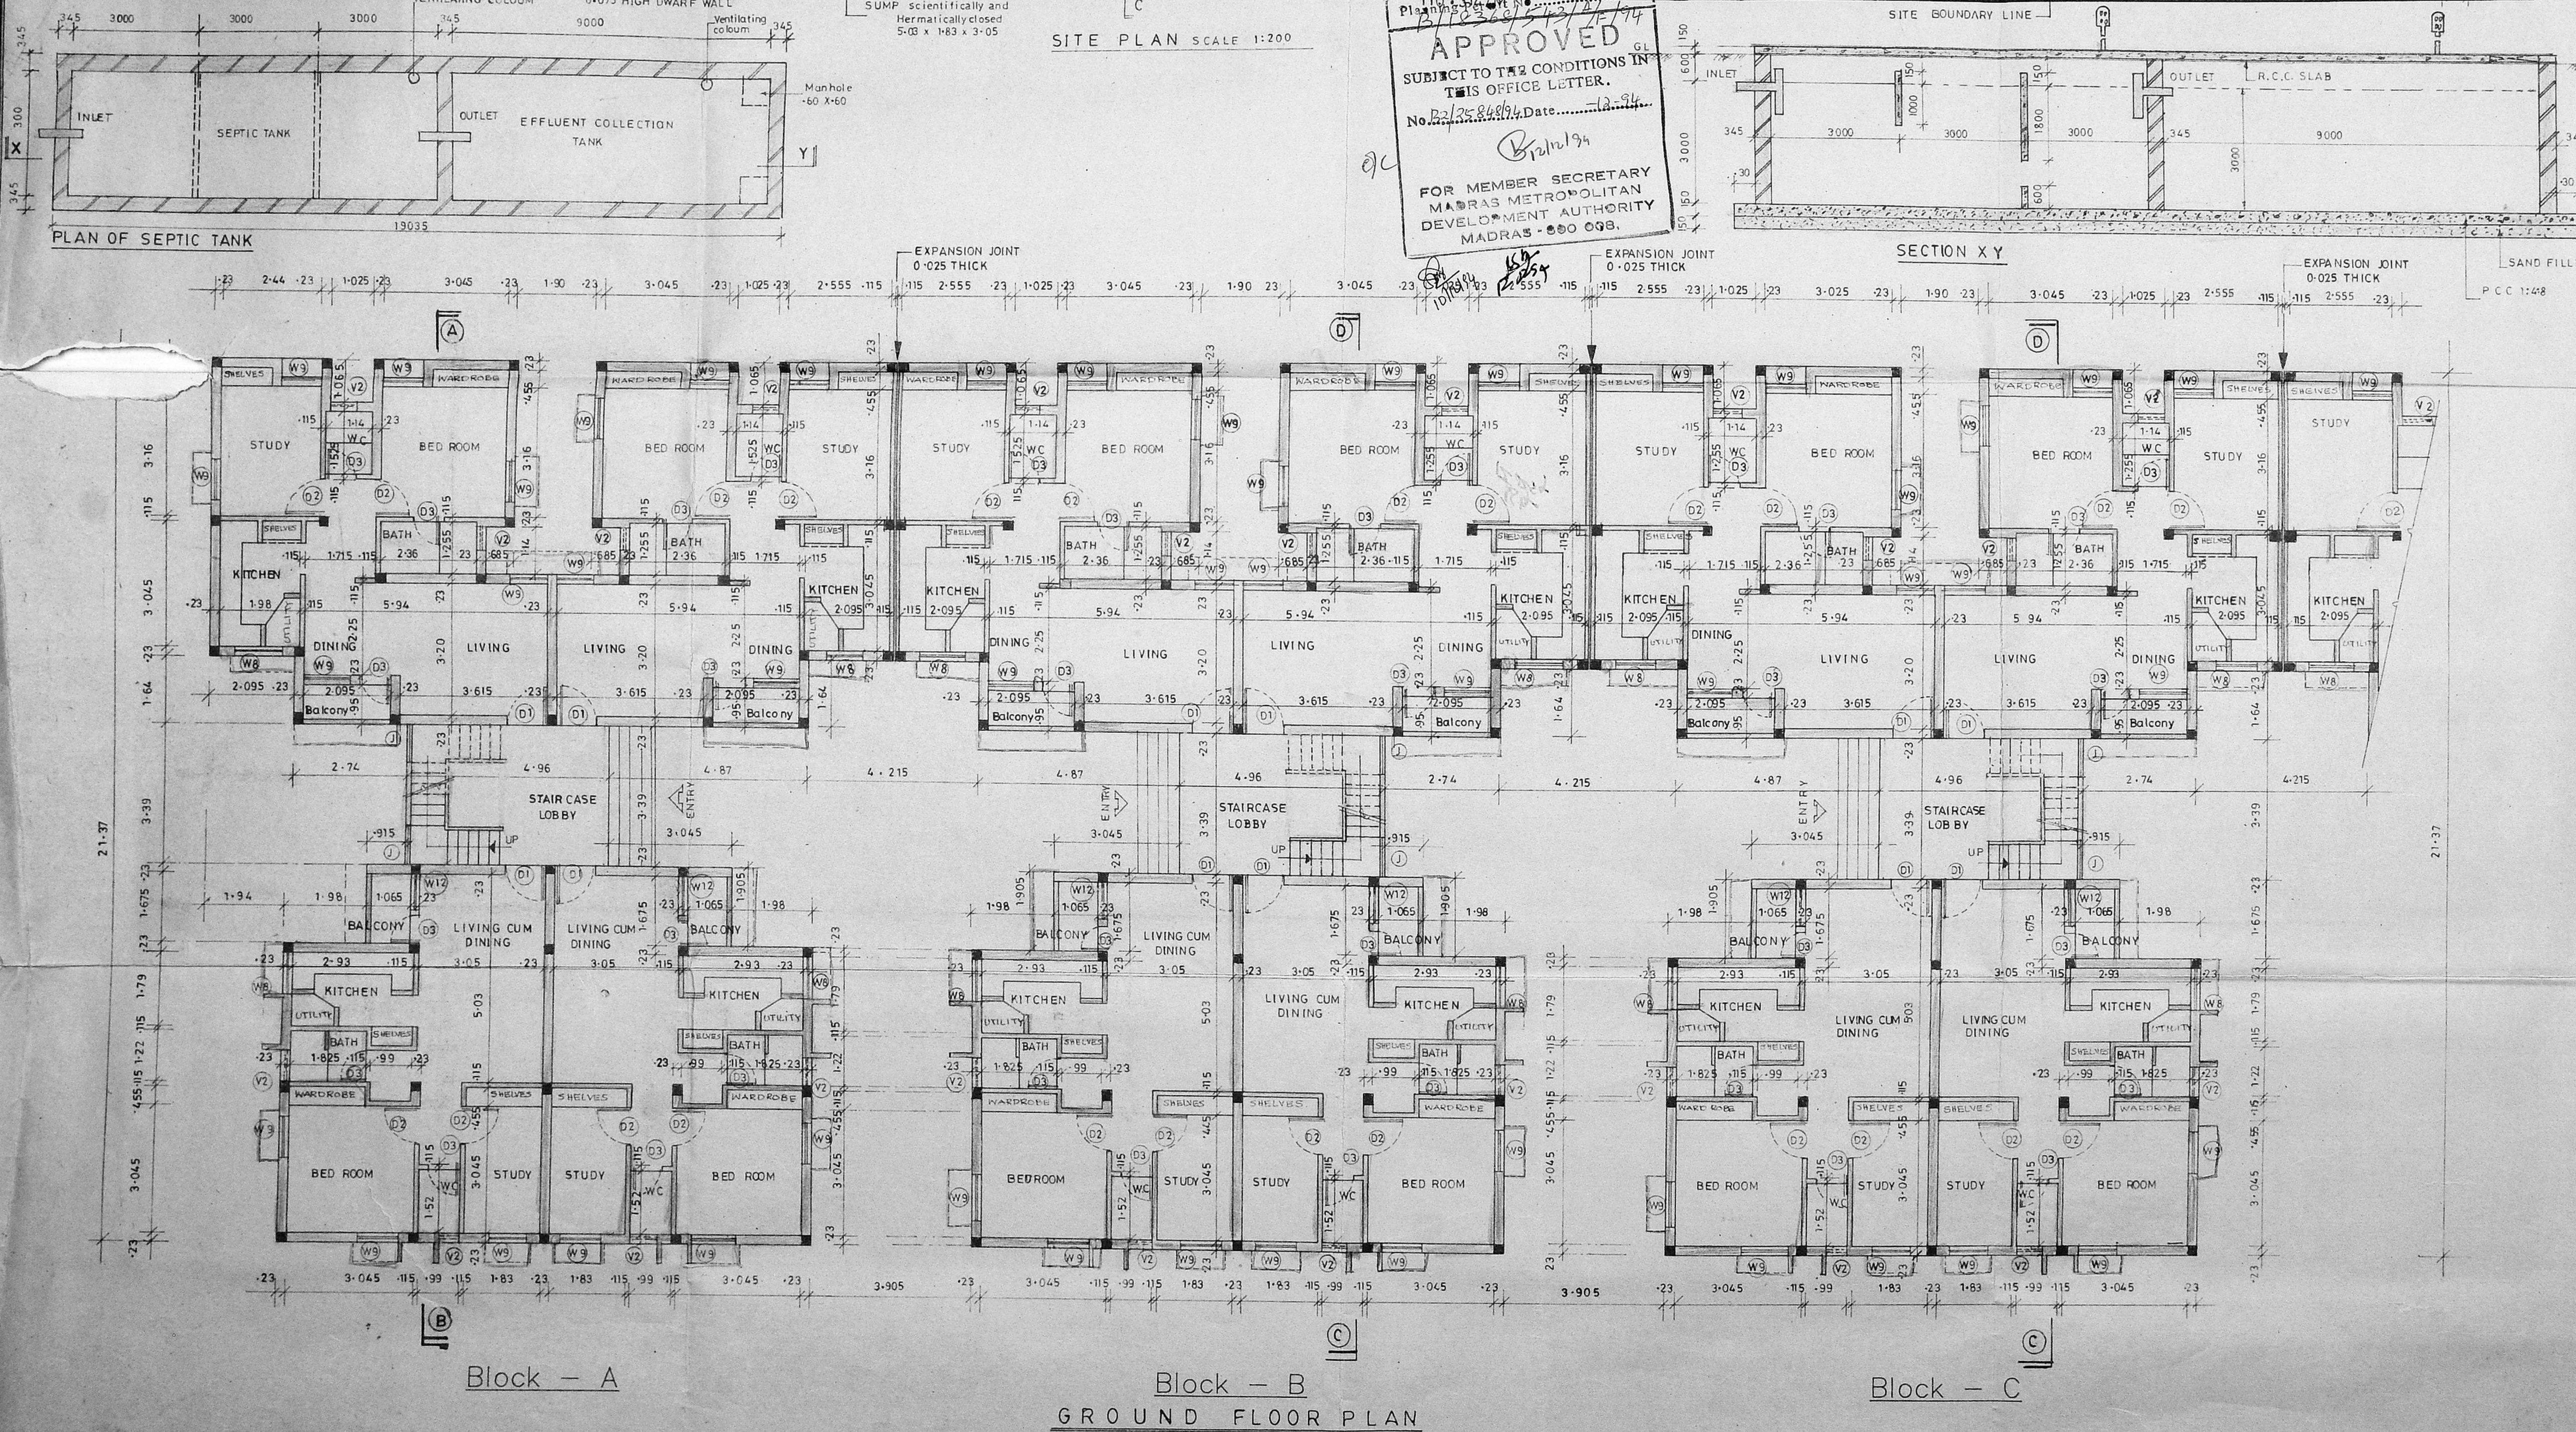

B/18368/543/B/F/94
 Planning Permit No. 13-94
APPROVED
 SUBJECT TO THE CONDITIONS IN
 THIS OFFICE LETTER.
 No. B9/25848/Supate-13-94
 For MEMBER SECRETARY
 MADRAS METROPOLITAN
 DEVELOPMENT AUTHORITY
 MADRAS - 600 008.

MMDA (B)/PP NO. /
 No. B2/7393/94
 Part I
 Part II
 A.P. D.P.

LEGEND		
CODE	SIZE	DESCRIPTION
D1	1.00 X 2.18	TEAK WOOD FRAMED FLUSH DOOR
D2	0.91 X 2.18	COUNTRY WOOD FRAMED FLUSH DOOR
D3	0.76 X 2.18	COUNTRY WOOD FRAMED FLUSH DOOR
WB	1.175 x 0.875	STEEL GLAZED WINDOW
W9	0.975 x 0.875	STEEL GLAZED WINDOW
W12	0.800 X 1.930	STEEL GLAZED WINDOW
V2	0.61 x 0.94	STEEL GLAZED VENTILATOR
J	0.99 x 1.83	R.C.C JALL

SPECIFICATION	
SL.NO	DESCRIPTION
1.	P.C.C. 1:4:8 IN FOUNDATION
2.	SAND FILLING IN FOUNDATION
3.	BRICK WORK IN C.M. 1:6
4.	R.C.C. WORK FOR SLABS, LINTELS & BEAMS Etc.,
5.	PLASTERING IN C.M. 1:5 EXTERNAL & 1:4 INTERNAL
6.	MOSAIC TILED FLOORING.
7.	WEATHERING COURSE OF BRICK JELLY LIME CONC


AREA STATEMENT	
PLOT AREA	
BUILT UP AREA	
COLOUR INDEX	
PROPOSED CONSTRUCTION	
BOUNDARY OF SITE	
ROAD	
2 178 150 C	28.12.93
DRG No:	DATE
1:100	SCALE
0	REV
S.R.S	DRAWN
	CHECKED

PROPOSED CONSTRUCTION
 OF FLATS AT
 R.S.NOS.131/5 & 39
 IN VILLAGE NO 161 OF
 SEMBAKKAM - VELACHERY
 TAMBARAM ROAD
 MADRAS - 600 073

Signature
 OWNER'S SIGNATURE

Signature
 LICENSED SURVEYOR L.S.NO: 306/93-94

BLOCK-D & BLOCK-E
 SHEET NO: 2/6

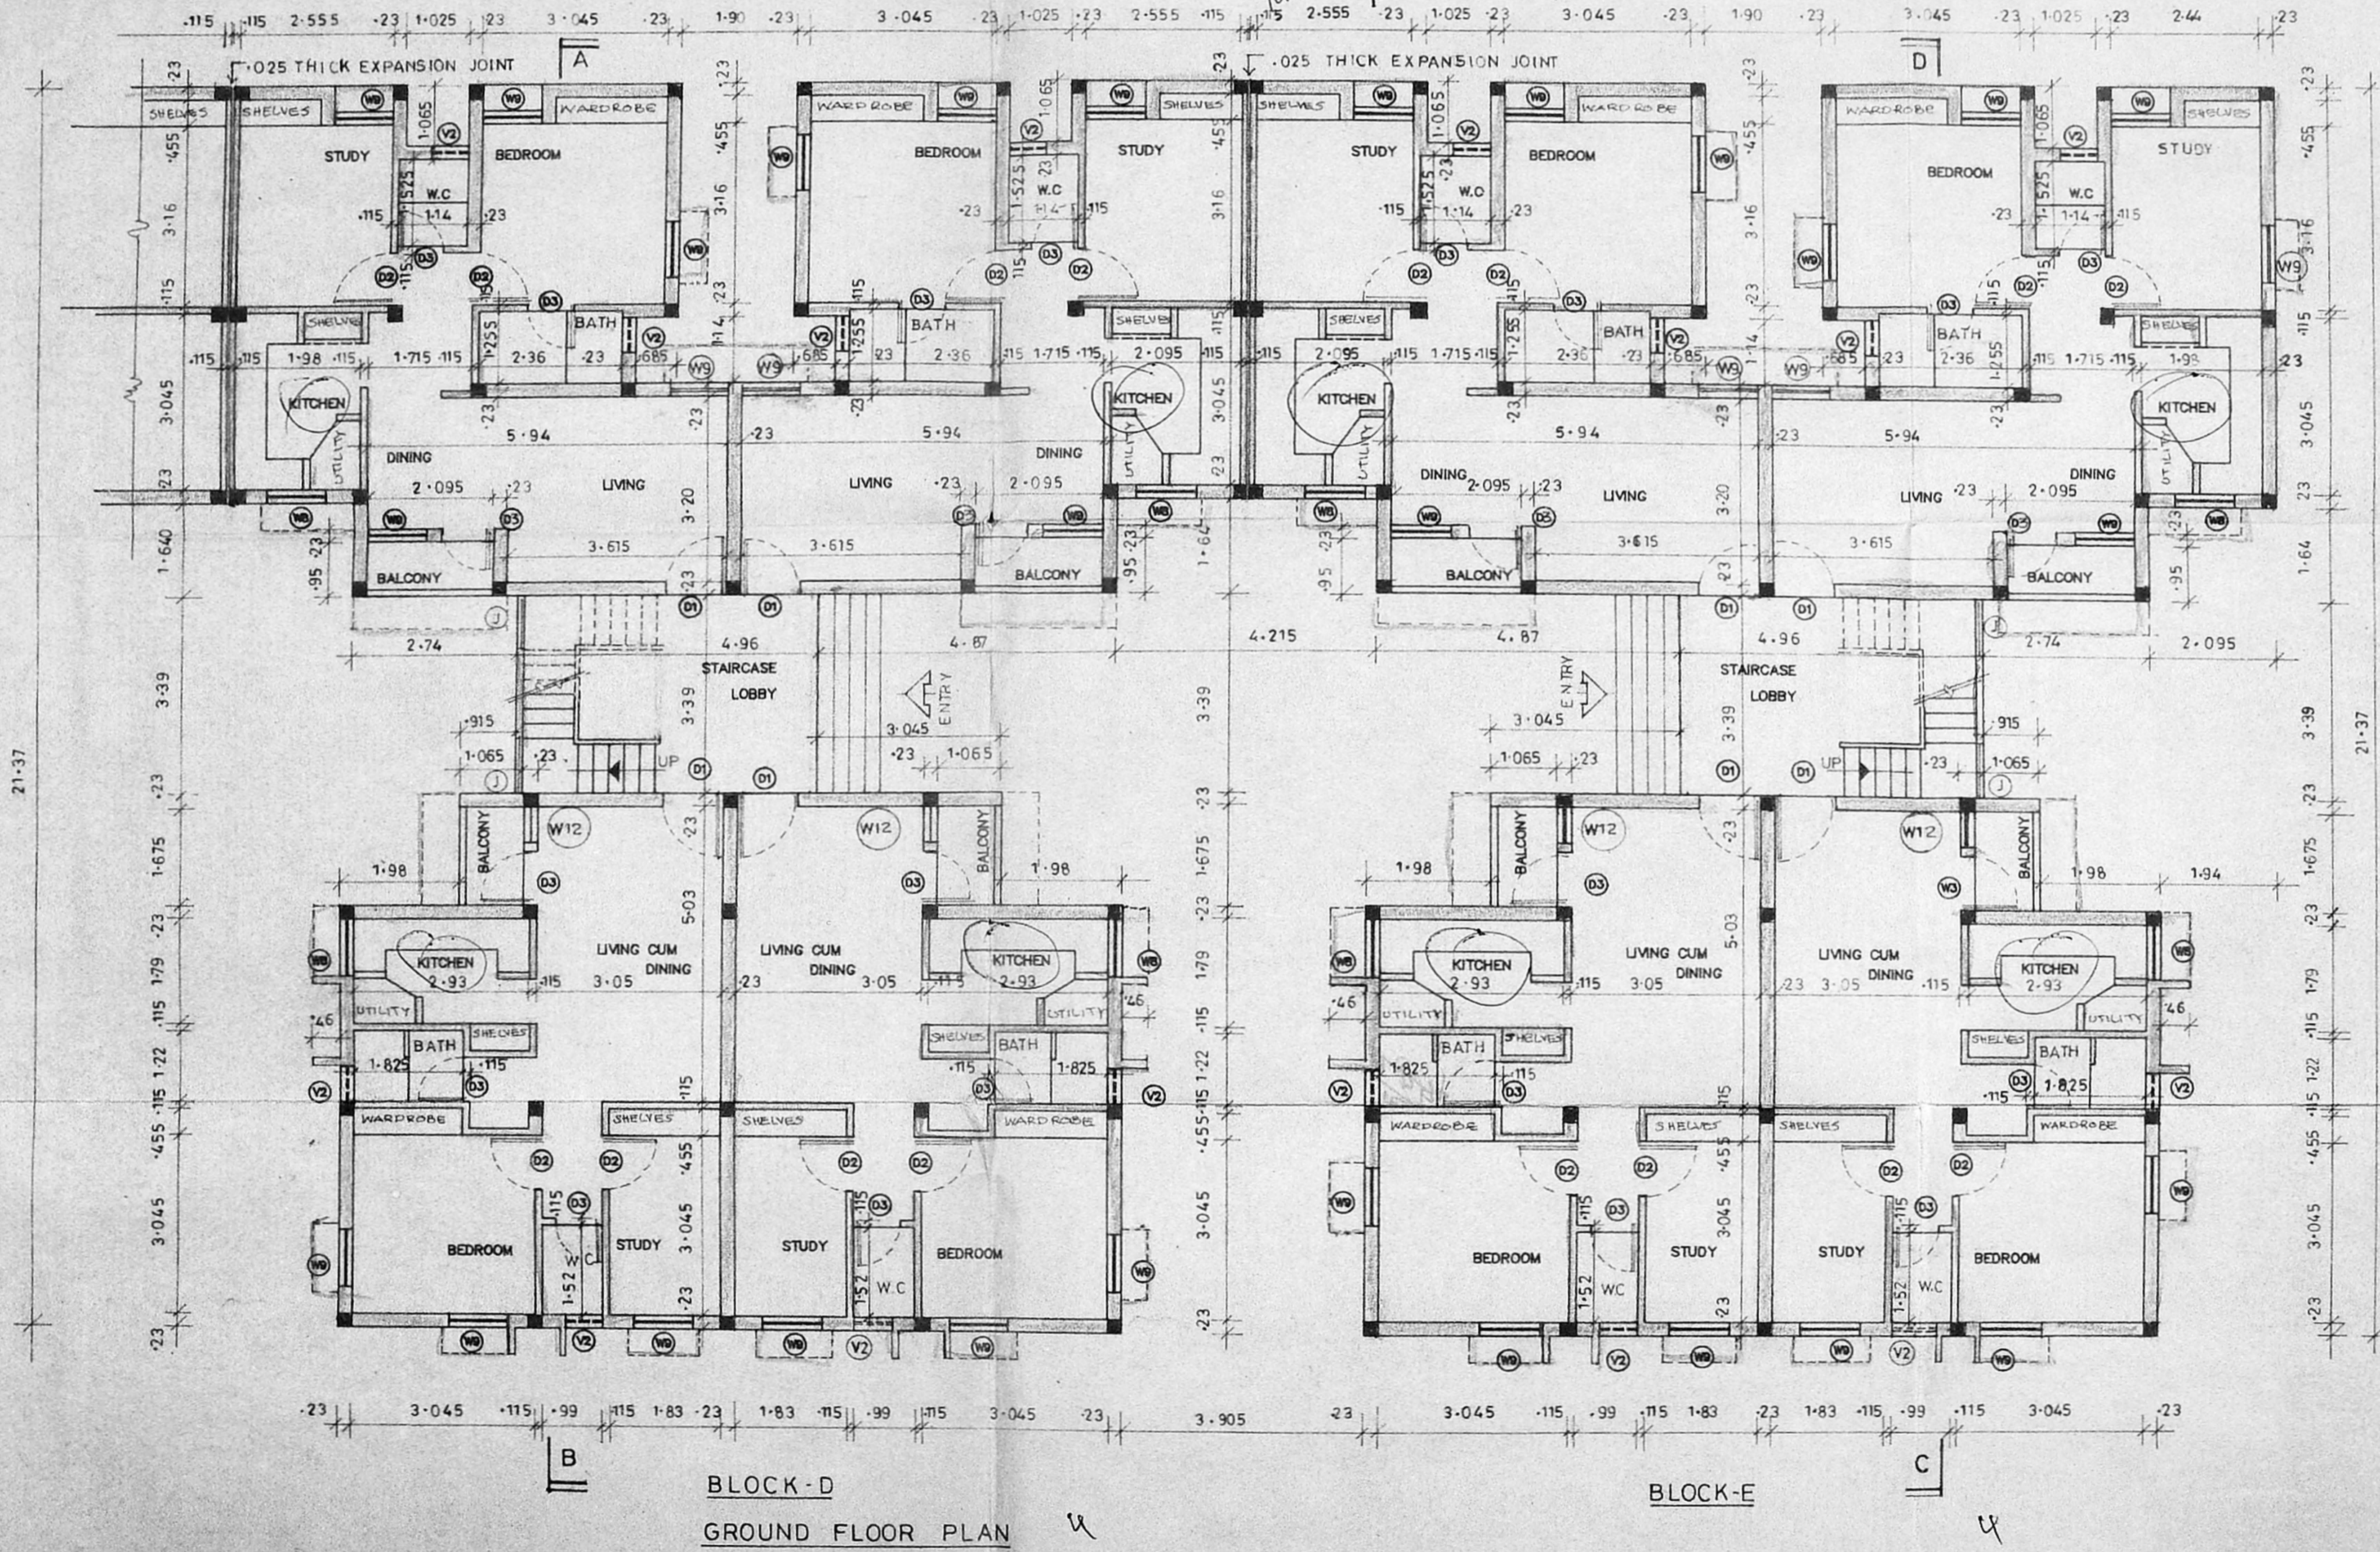

BLOCK-D
 GROUND FLOOR PLAN

BLOCK-E
 GROUND FLOOR PLAN

LEGEND		
CODE	SIZE	DESCRIPTION
D1	1.00 X 2.10	TEAK WOOD FRAMED FLUSH DOOR
D2	0.91 X 2.10	COUNTRY WOOD FRAMED FLUSH DOOR
D3	0.76 X 2.10	COUNTRY WOOD FRAMED FLUSH DOOR
W8	1-175 X 0.91	STEEL GLAZED WINDOW
W9	0-975 X 1-237	STEEL GLAZED WINDOW
W12	0-80 X 1-330	STEEL GLAZED WINDOW
V2	0-610 X 0-940	STEEL GLAZED VENTILATOR
O	0-370 X 0-370	OPENING
J	0-99 X 1-183	R.C.C. JALY

SPECIFICATION	
SL.NO	DESCRIPTION
1.	P.C.C. 1:4:8 IN FOUNDATION
2.	SAND FILLING IN FOUNDATION
3.	BRICK WORK IN C.M. 1:6
4.	R.C.C. WORK FOR SLABS, LINTELS & BEAMS Etc.,
5.	PLASTERING IN C.M. 1:5 EXTERNAL & 1:4 INTERNAL
6.	MOSAIC TILED FLOORING.
7.	WEATHERING COURSE OF BRICK JELLY LIME CONC.

AREA STATEMENT	
PLOT AREA	
BUILT UP AREA	
COLOUR INDEX	
PROPOSED CONSTRUCTION	●
BOUNDARY TO SITE	●
ROAD	●


S.NO.	DATE	REVISIONS	INITIAL				
1	174	150C	26.12.93	1:100	0	S.T.S	
DRG NO	DATE	SCALE	REV	DR N	CHECKED		

PROPOSED CONSTRUCTION OF FLATS AT R.S. NOS. 131/5 & 39 IN VILLAGE NO 161 OF SEIMBAKKAM - VELACHERY TAMBARAM ROAD MADRAS - 600 073




OWNER'S SIGNATURE
Abdulkarim A. J. Mulla
Abdulkarim A. J. Mulla
Abdulkarim A. J. Mulla

LICENSED SURVEYOR L.S.NO: 306/93 94

BLOCKS A, B & C. SHEET NO: 3/6

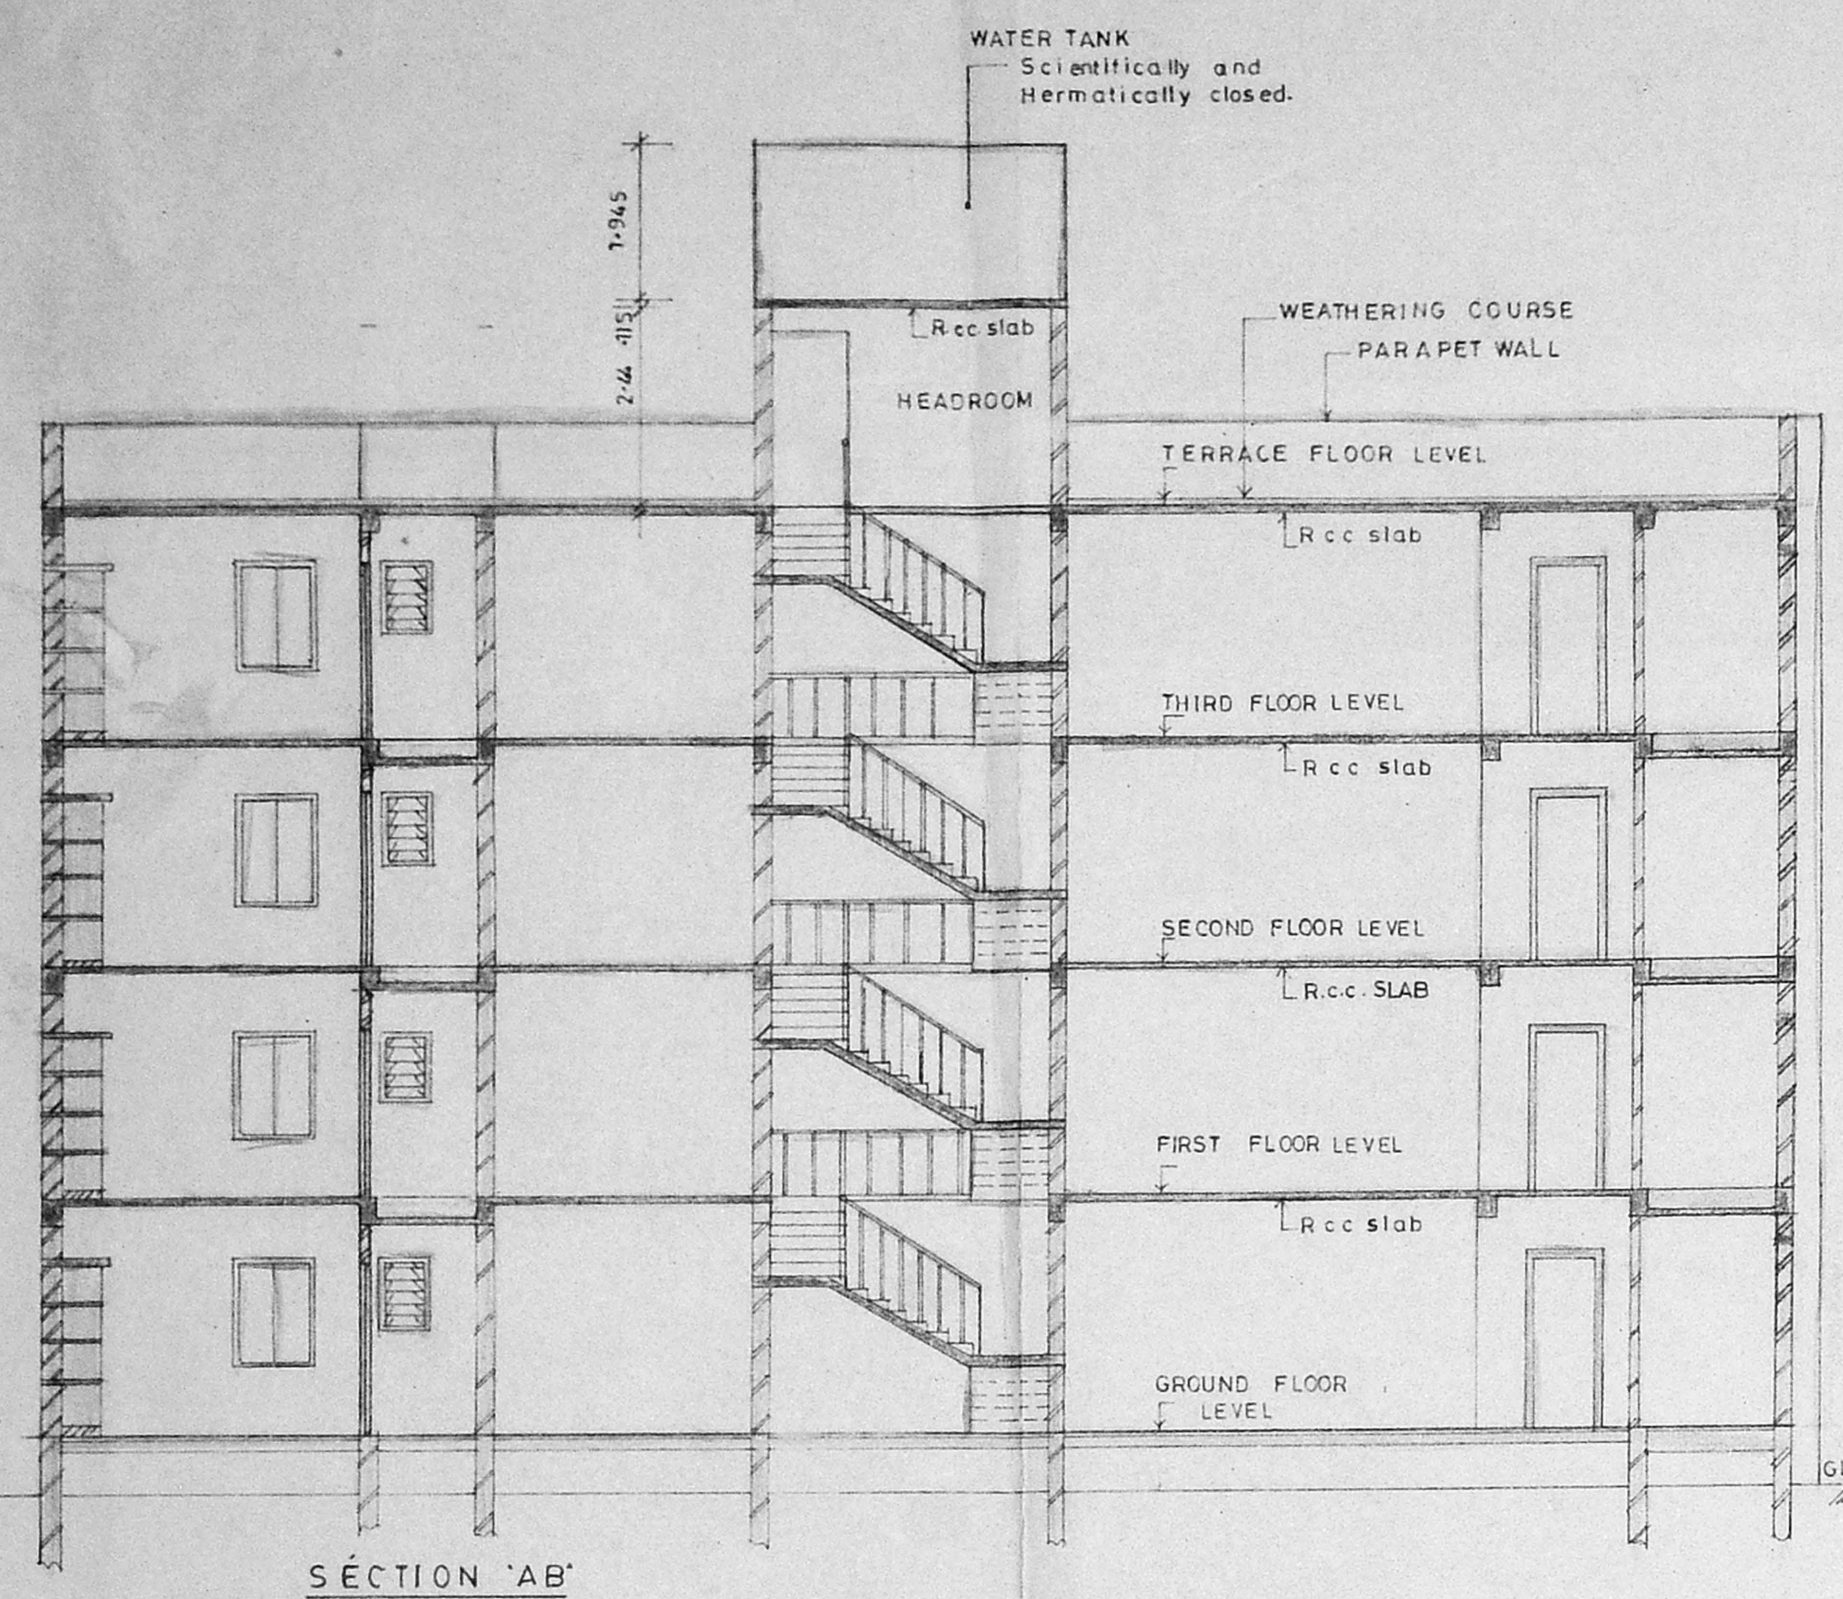

B/8368/543/CF/94
 Planning Permit No. 26/25/1994
APPROVED
 SUBJECT TO THE CONDITIONS IN THIS OFFICE LETTER.
 No. 26/25/1994
 FOR MEMBER SECRETARY
 MADRAS METROPOLITAN
 DEVELOPMENT AUTHORITY
 MADRAS - 600 088.

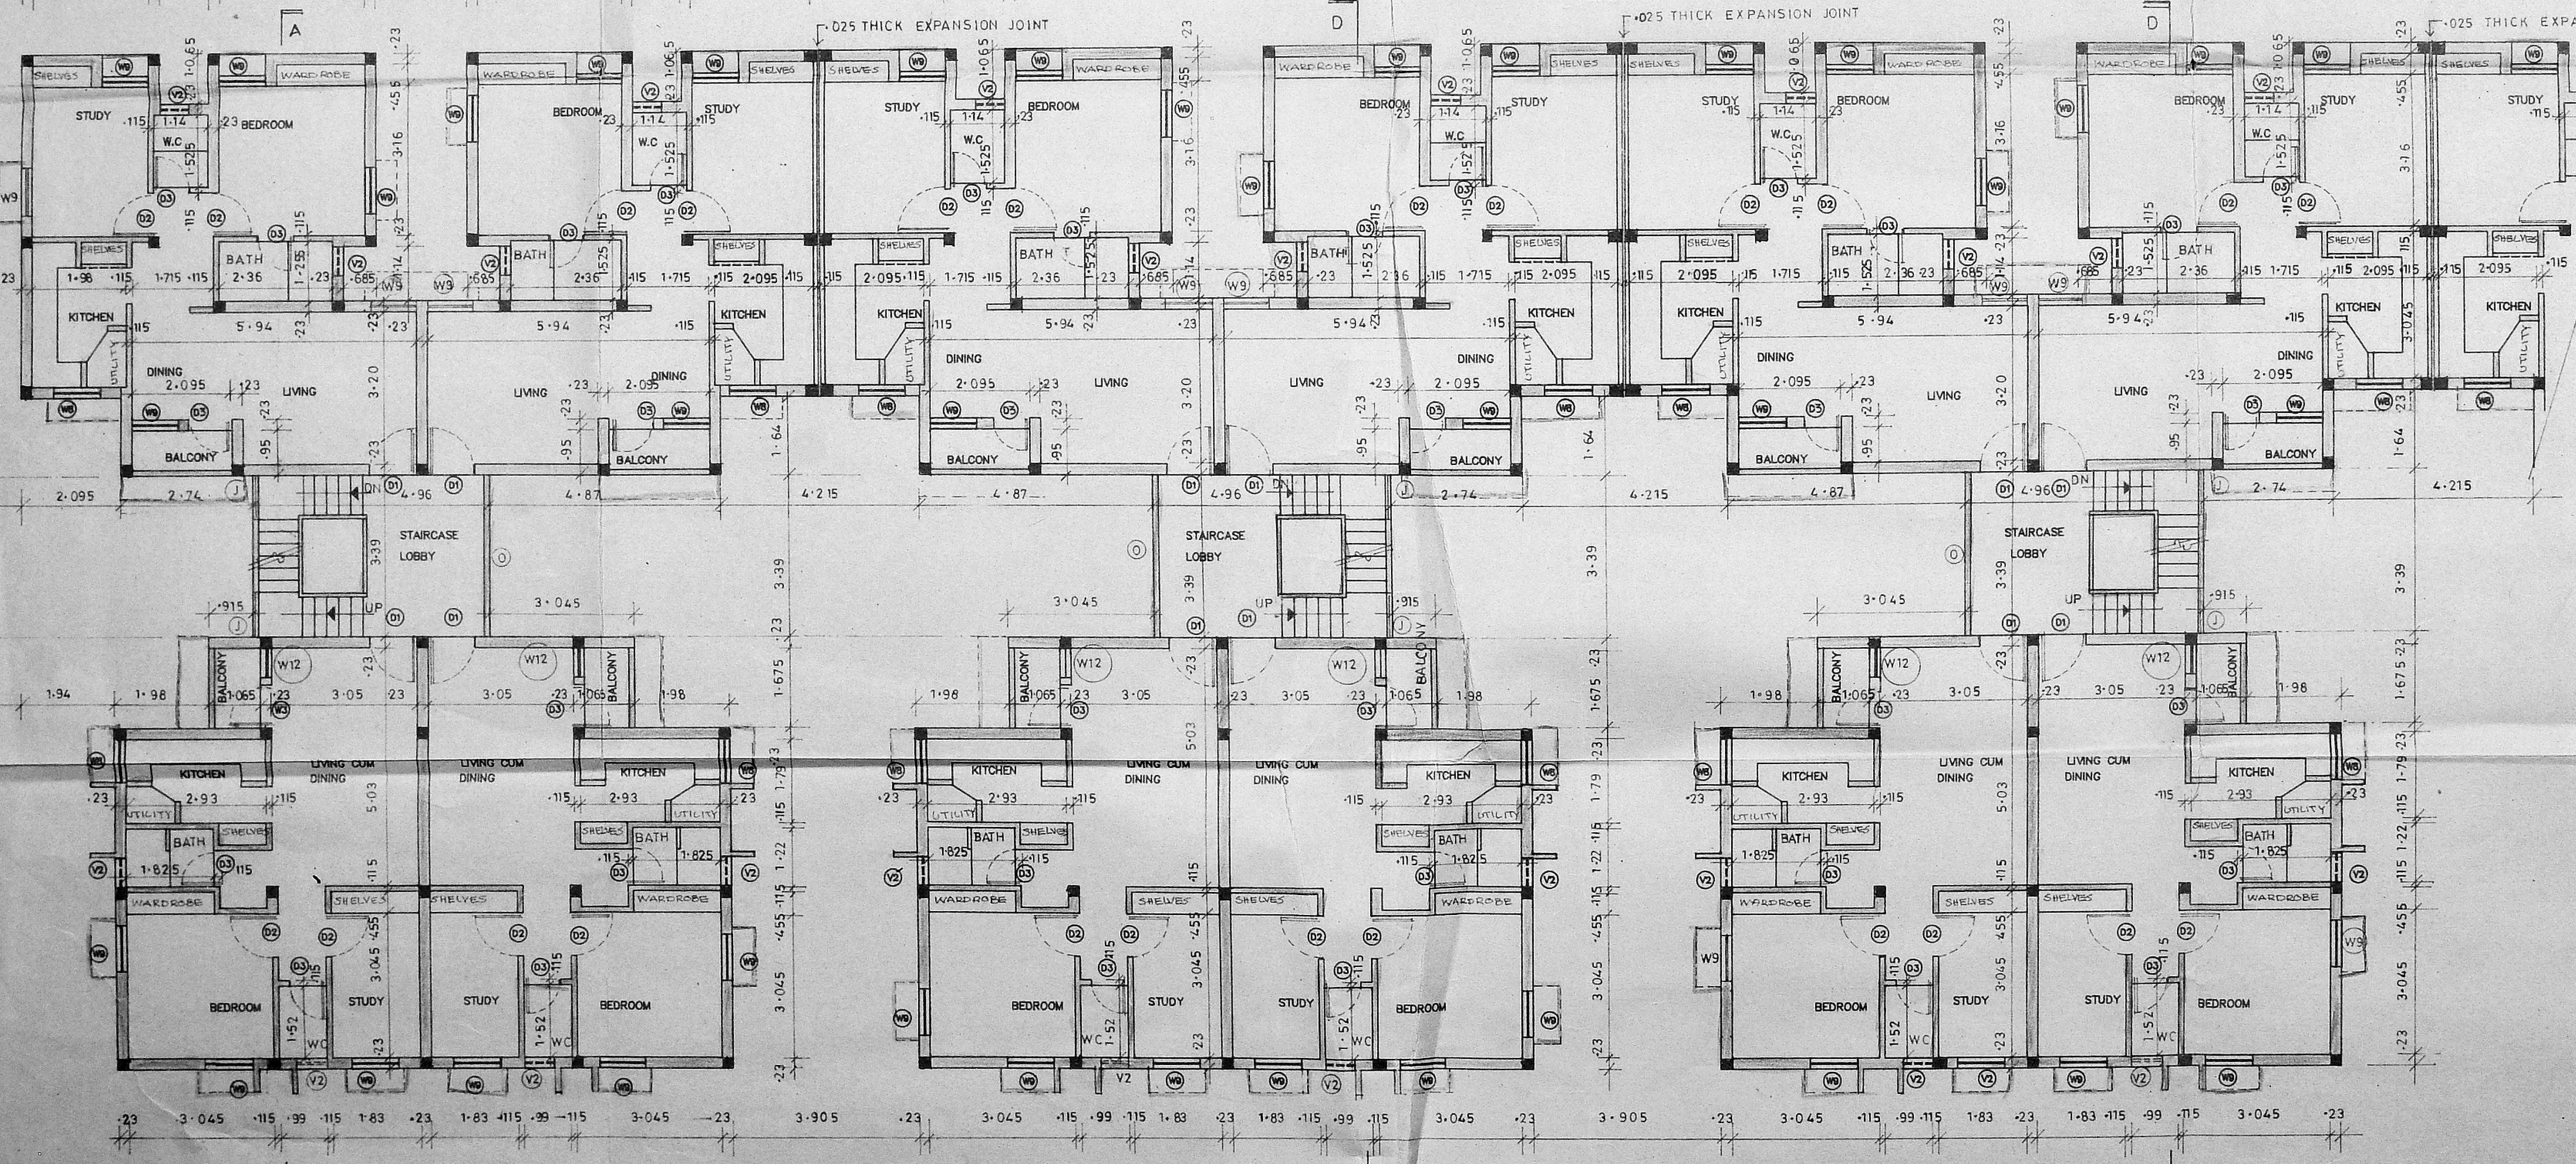 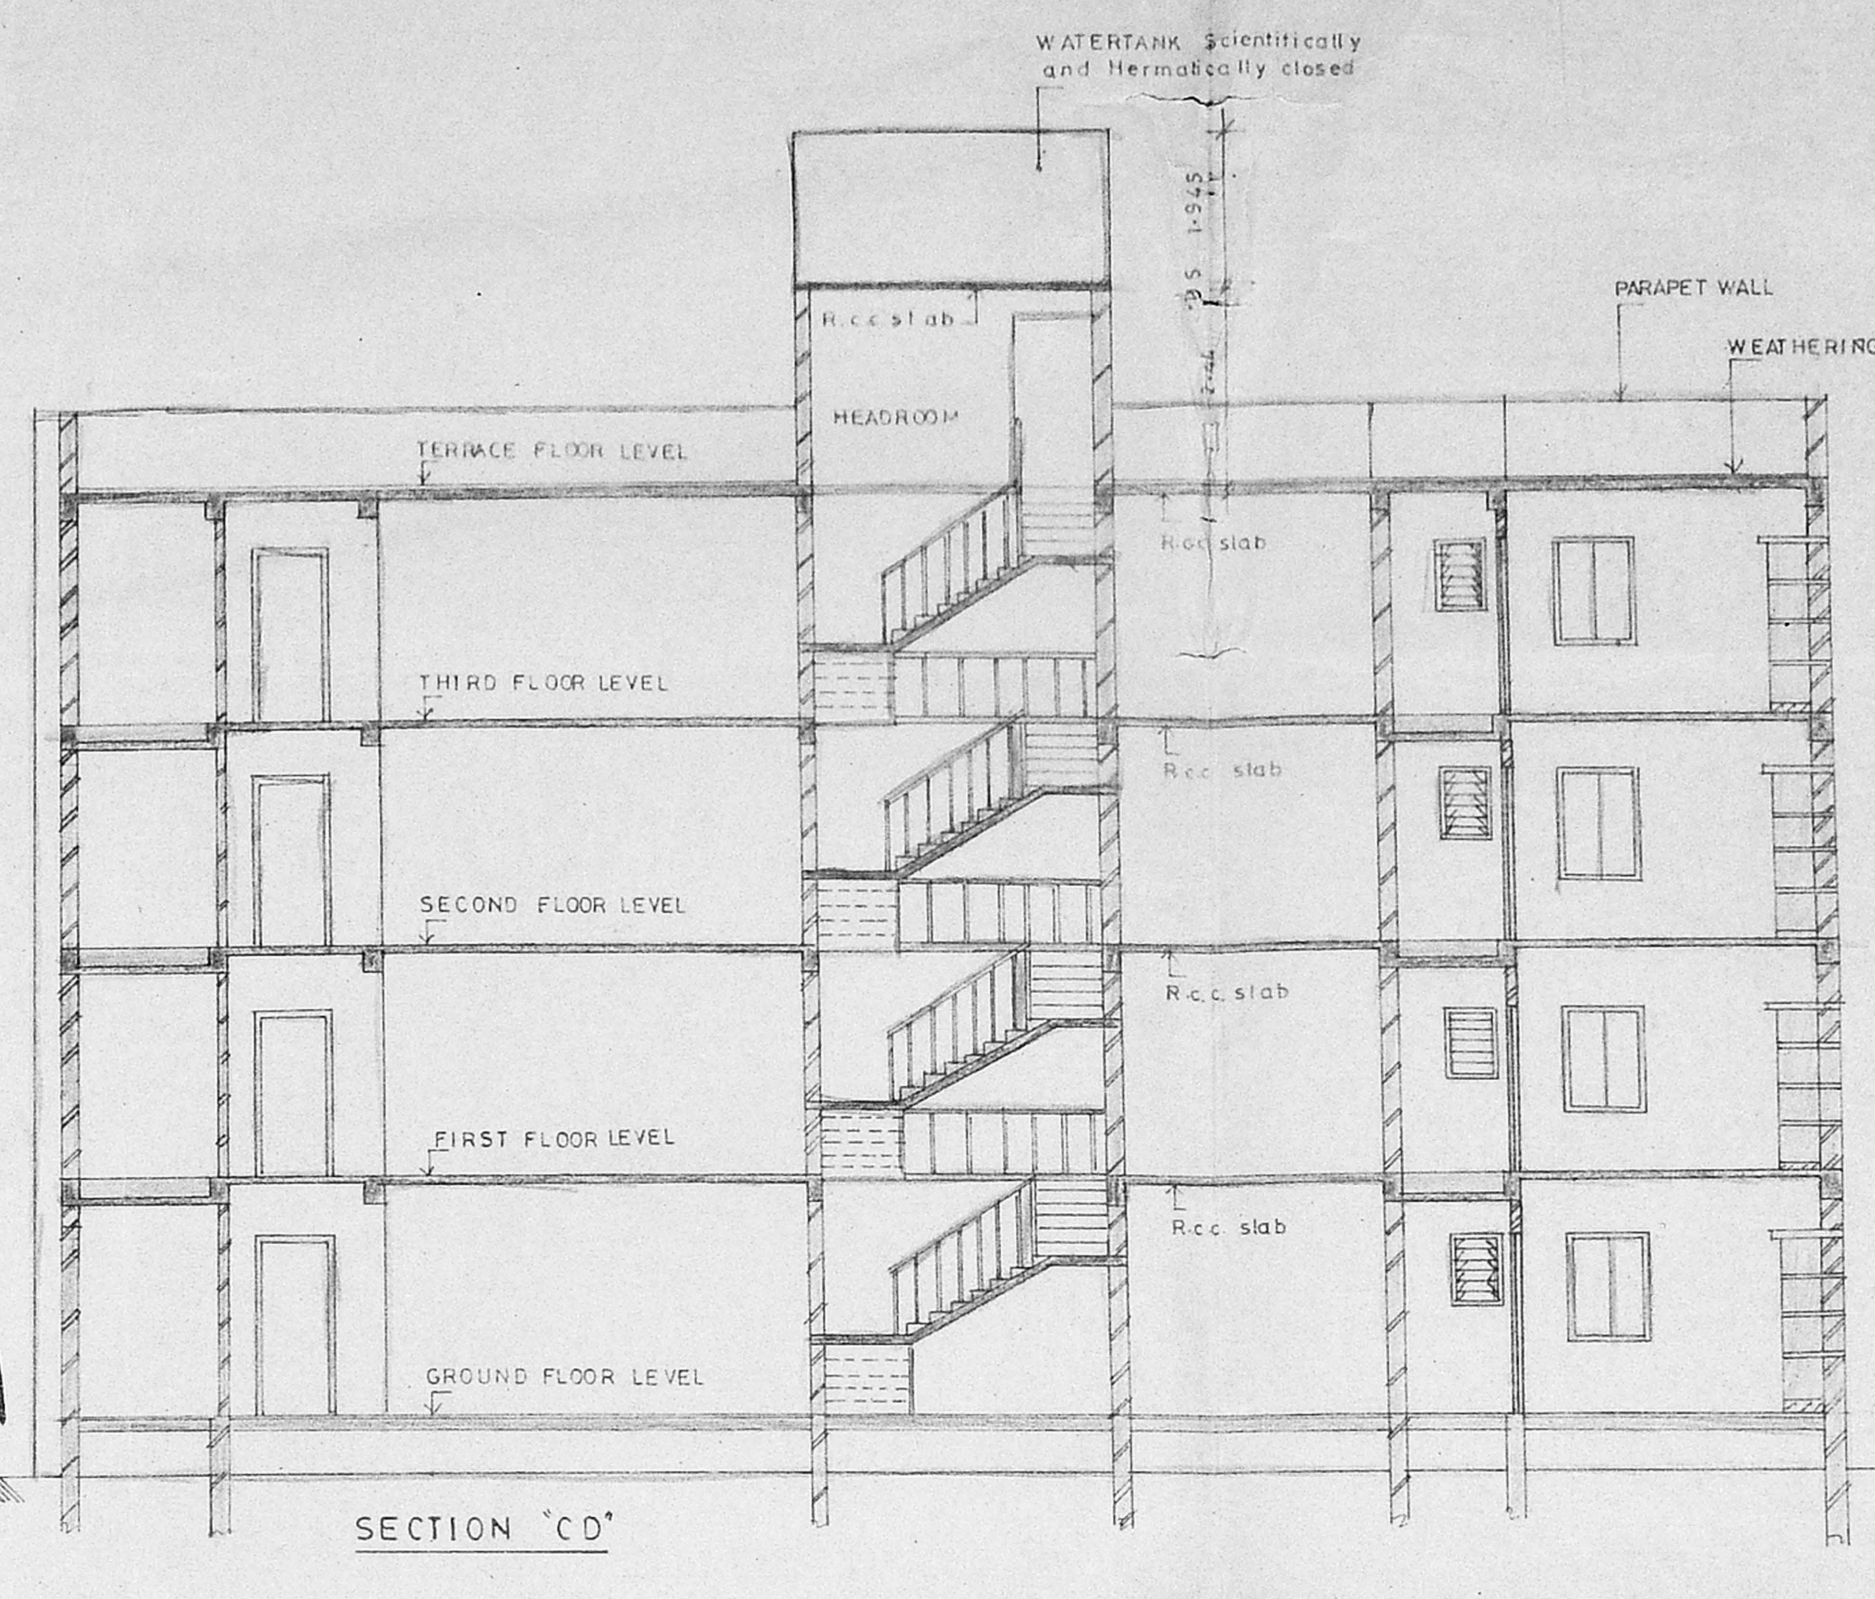


Block - A

Block - B


Block - C

FIRST, SECOND & THIRD FLOOR PLAN




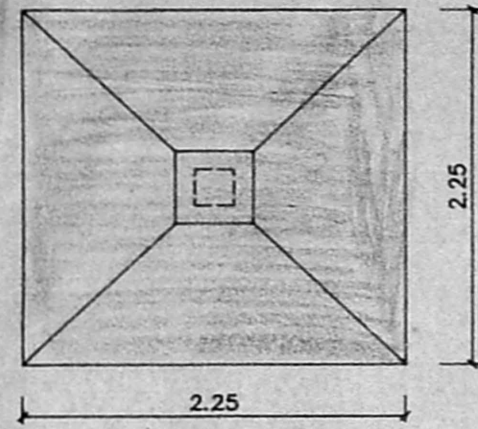


PLAN OF FOUNDATION
SCALE 1:50

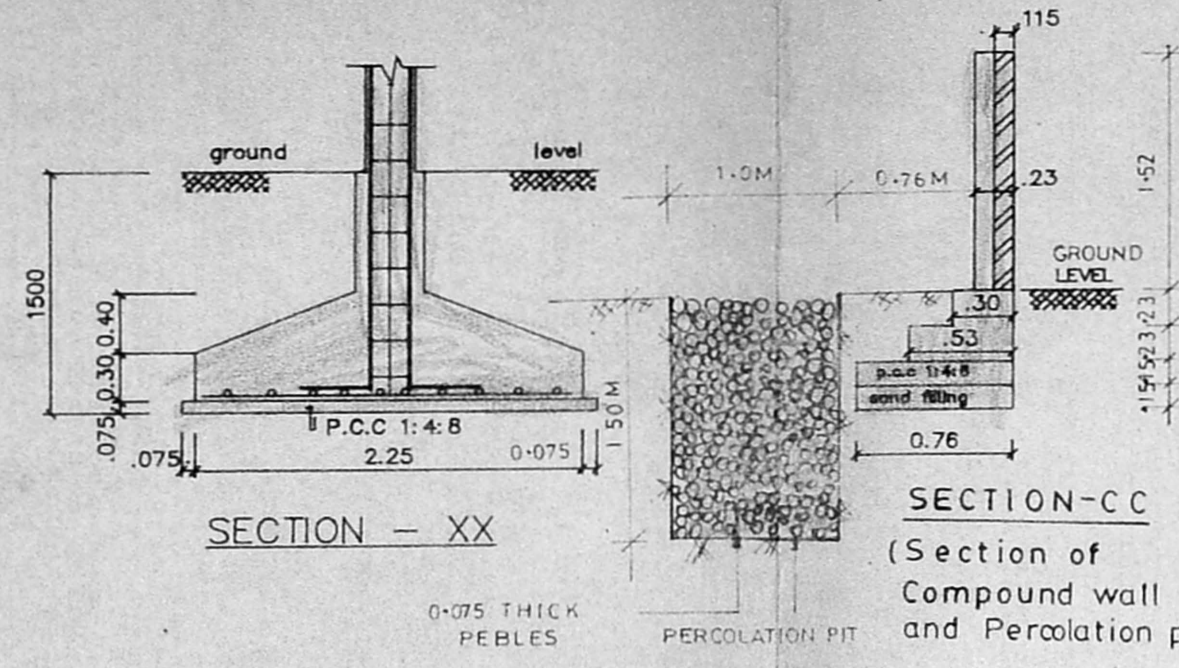

SECTION-XX
SECTION-CC
(Section of Compound wall and Percolation pit)

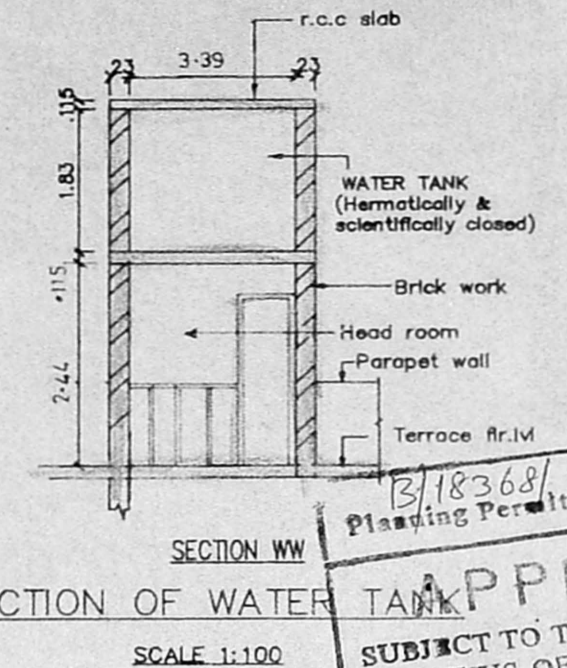

SECTION WW
SECTION OF WATER TANK
SCALE 1:100

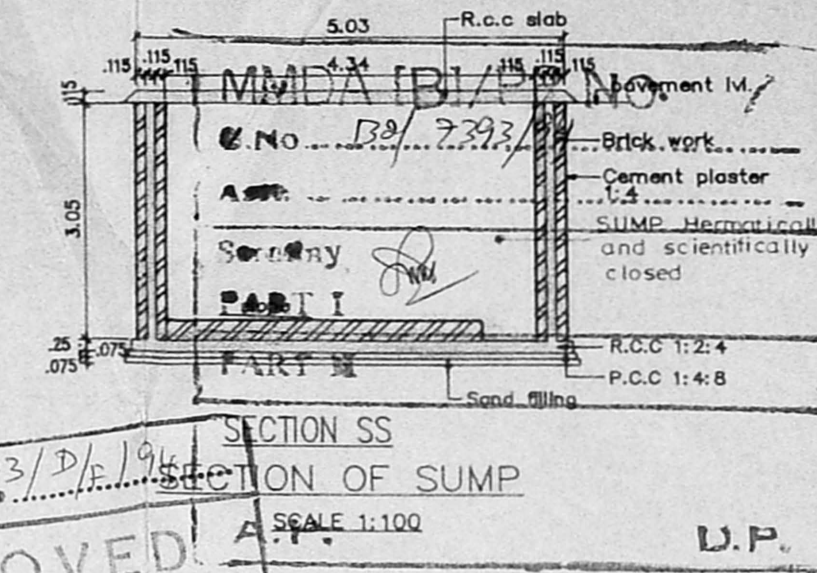

SECTION SS
SECTION OF SUMP
SCALE 1:100

APPROVED
SUBJECT TO THE CONDITIONS IN THIS OFFICE LETTER.
No. B2/25548/94 Date: 12-34
FOR MEMBER SECRETARY
MADRAS METROPOLITAN
DEVELOPMENT AUTHORITY
MADRAS - 600 038

LEGEND		
CODE	SIZE	DESCRIPTION
D1	1.00 X 2.18	TEAK WOOD FRAMED FLUSH DOOR
D2	0.91 X 2.18	COUNTRY WOOD FRAMED FLUSH DOOR
D3	0.76 X 2.18	COUNTRY WOOD FRAMED FLUSH DOOR
W8	1.175 X 0.875	STEEL GLAZED WINDOW
W9	0.975 X 0.875	STEEL GLAZED WINDOW
V2	0.61 X 0.94	STEEL GLAZED VENTILATOR
O	3.39 X 1.37	OPENING
W12	0.80 X 1.930	STEEL GLAZED WINDOW
J	0.99 X 1.93	R.C.C. JALY

SPECIFICATION	
SLNO	DESCRIPTION
1.	P.C.C. 1:4:8 IN FOUNDATION
2.	SAND FILLING IN FOUNDATION
3.	BRICK WORK IN C.M. 1:6
4.	R.C.C. WORK FOR SLABS, LINTELS & BEAMS Etc.,
5.	PLASTERING IN C.M. 1:5 EXTERNAL & 1:4 INTERNAL
6.	MOSAIC TILED FLOORING.
7.	WEATHERING COURSE OF BRICK JELLY LIME CONC

AREA STATEMENT					
PLOT AREA	BUILT UP AREA				
2176.150	2712.93				
COLOUR INDEX					
PROPOSED CONSTRUCTION					
BOUNDARY OF SITE					
ROAD					
DRG No:	DATE	SCALE	REV	DRAWN	CHECKED
2176.150	27.12.93	1:100	0	S.Raj	12/34

PROPOSED CONSTRUCTION OF FLATS AT R.S.NOS.131/5 & 39 IN VILLAGE NO 161 OF SEMBAKKAM - VELACHERY TAMBARAM ROAD MADRAS - 600 073

Abhinav
Vijay
K. S. Srinivasan


OWNER'S SIGNATURE

LICENSED SURVEYOR L.S.NO:306/93-94




BLOCK-D & BLOCK-E


SHEET NO: 4/6

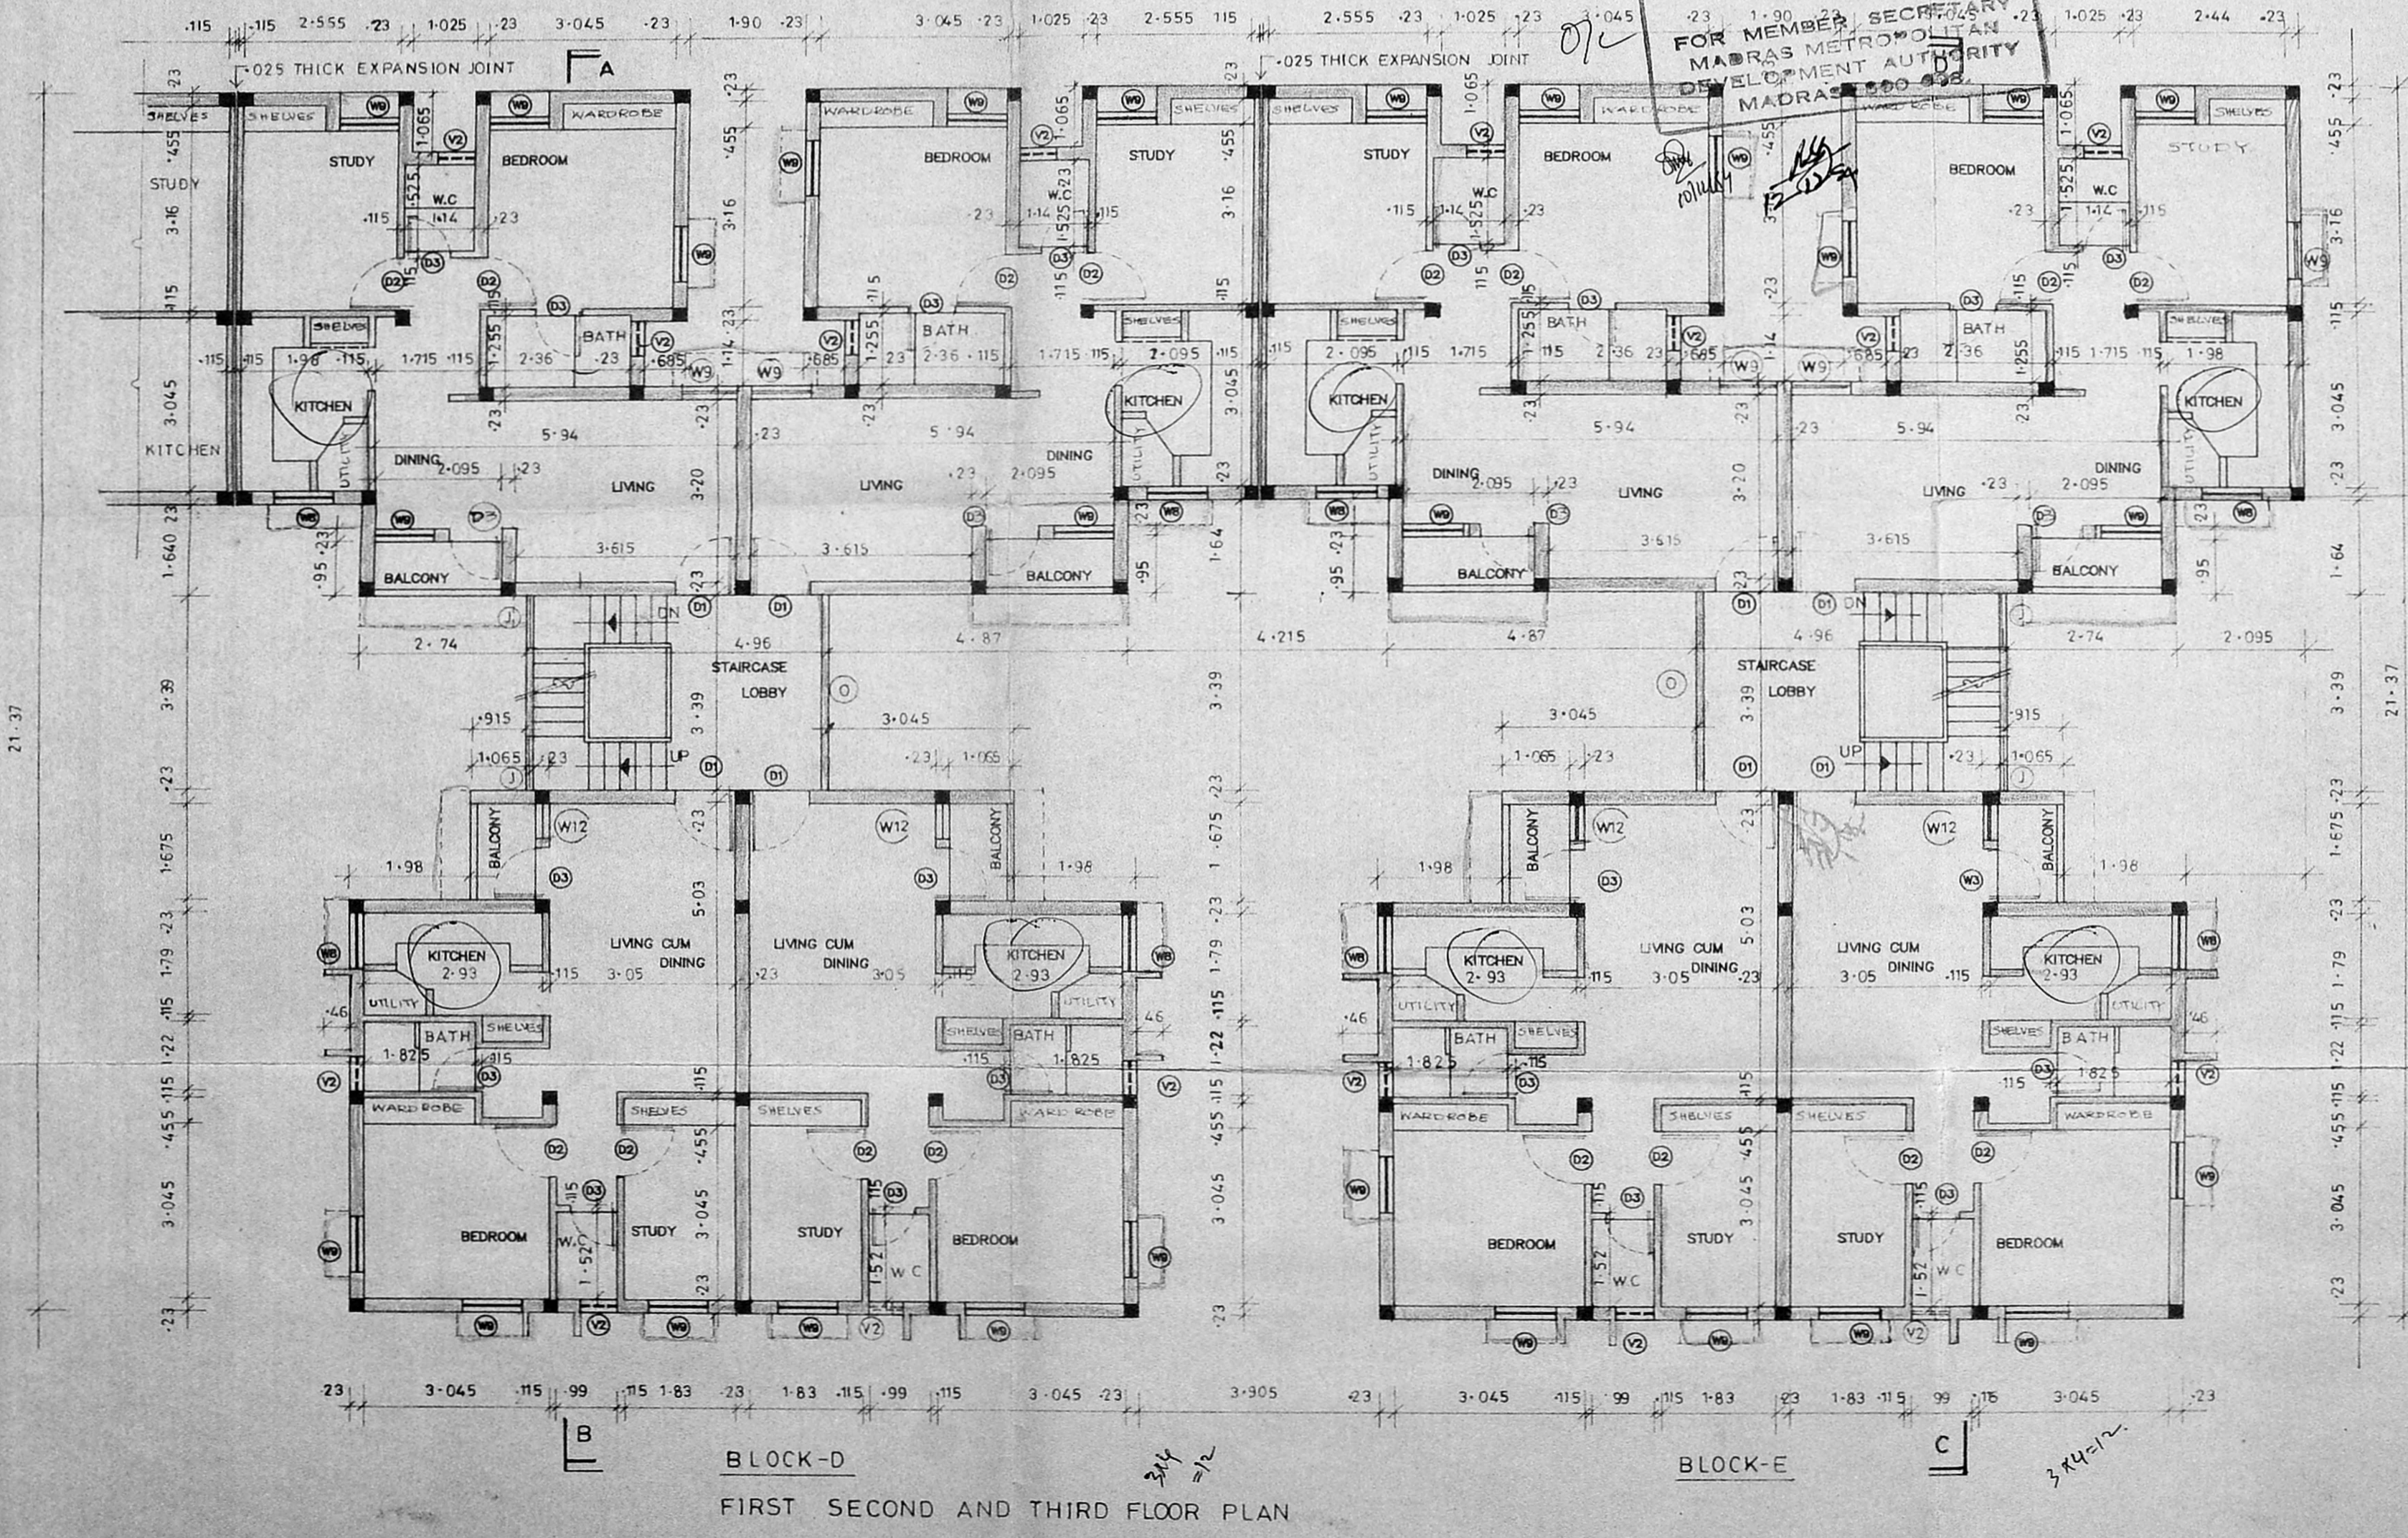

BLOCK-D
BLOCK-E
FIRST SECOND AND THIRD FLOOR PLAN

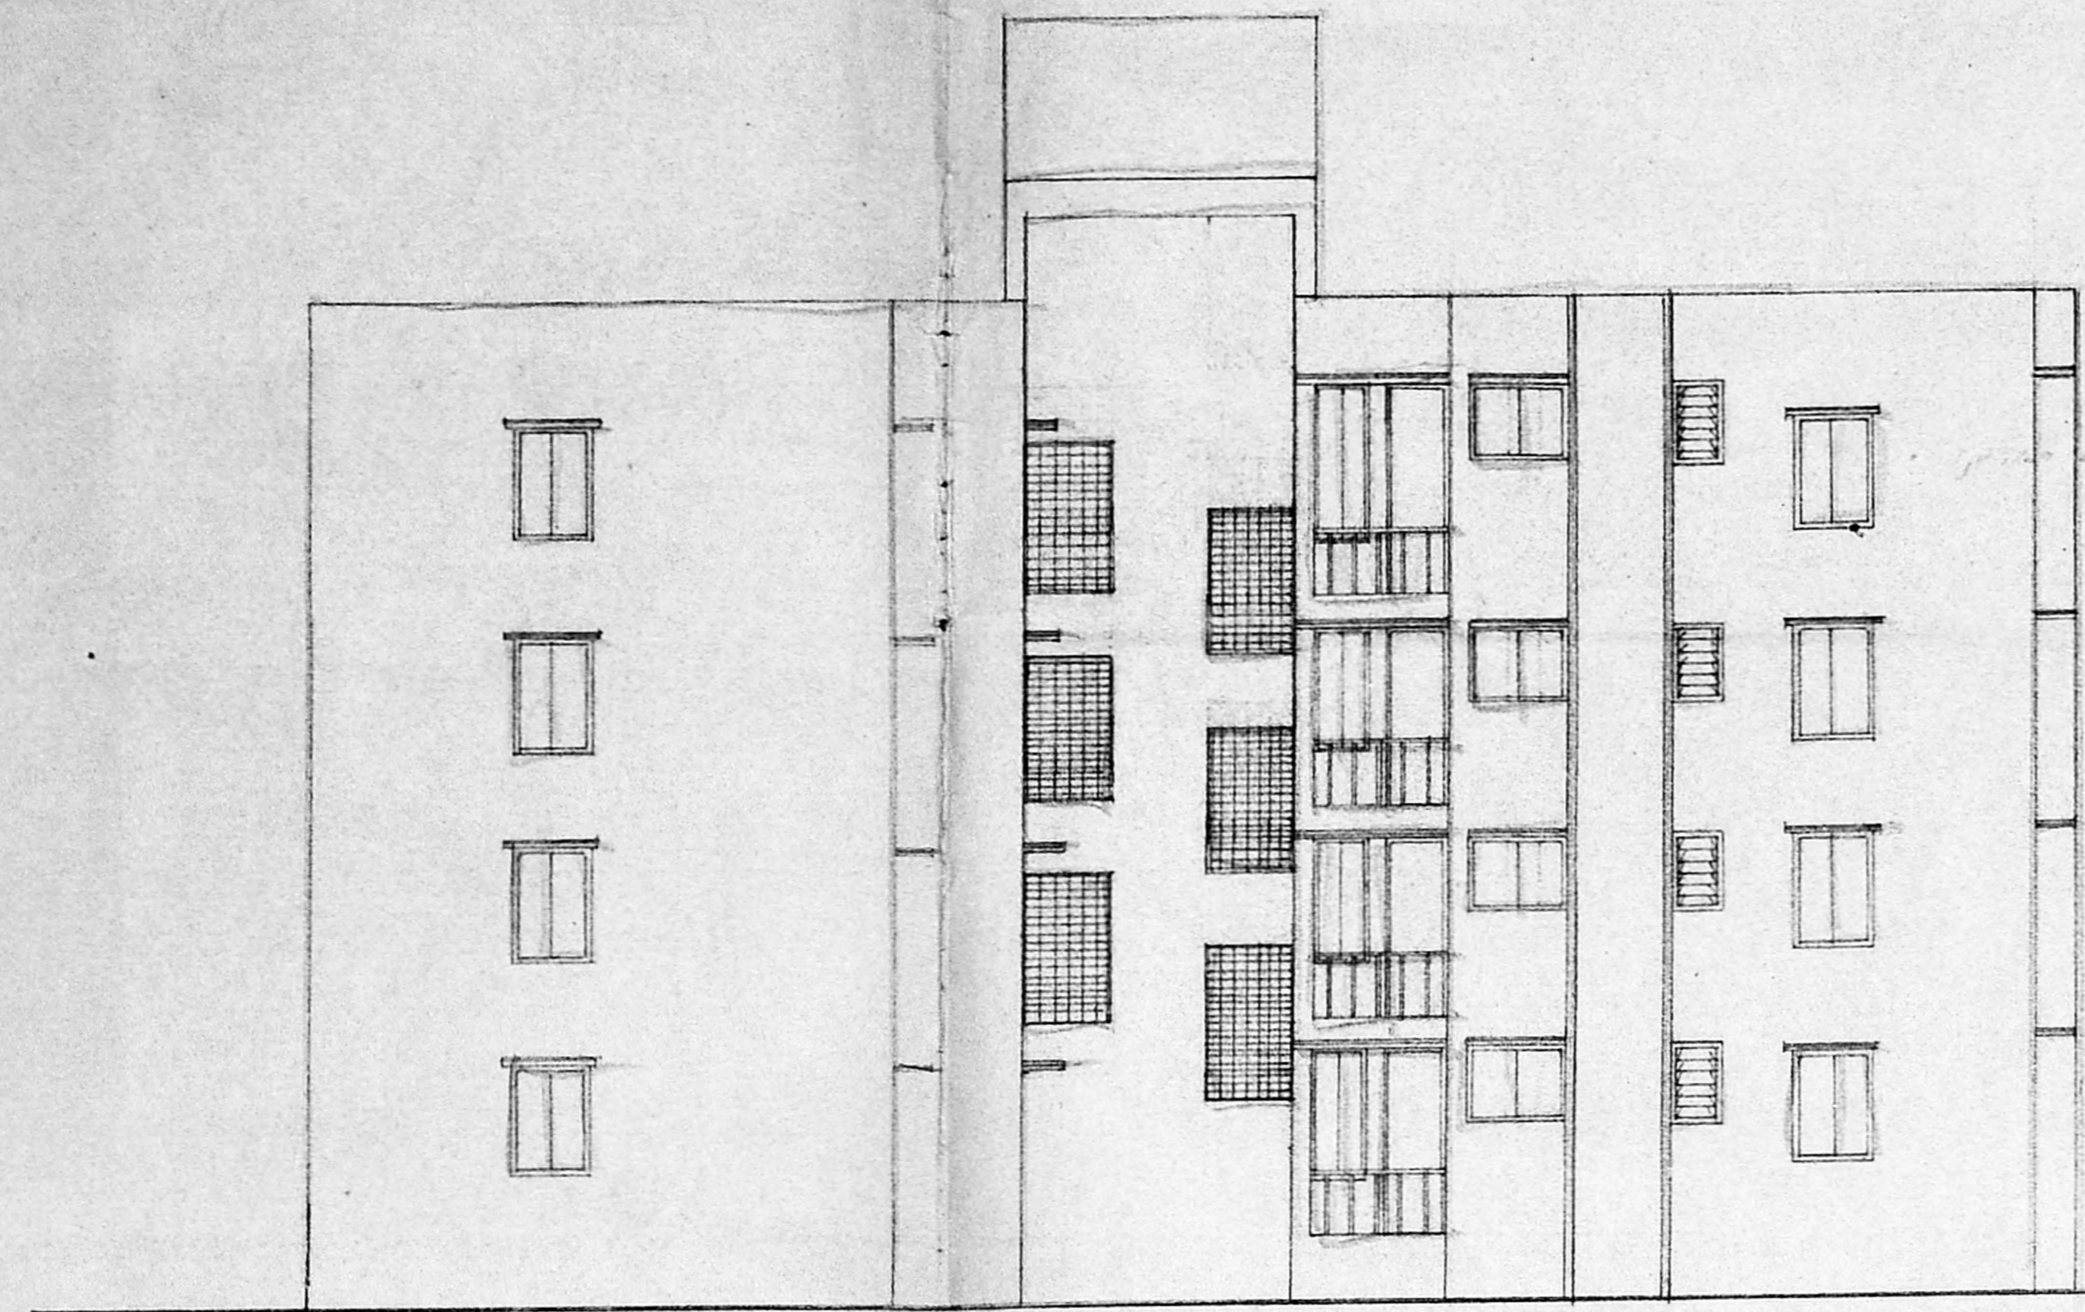

FRONT ELEVATION

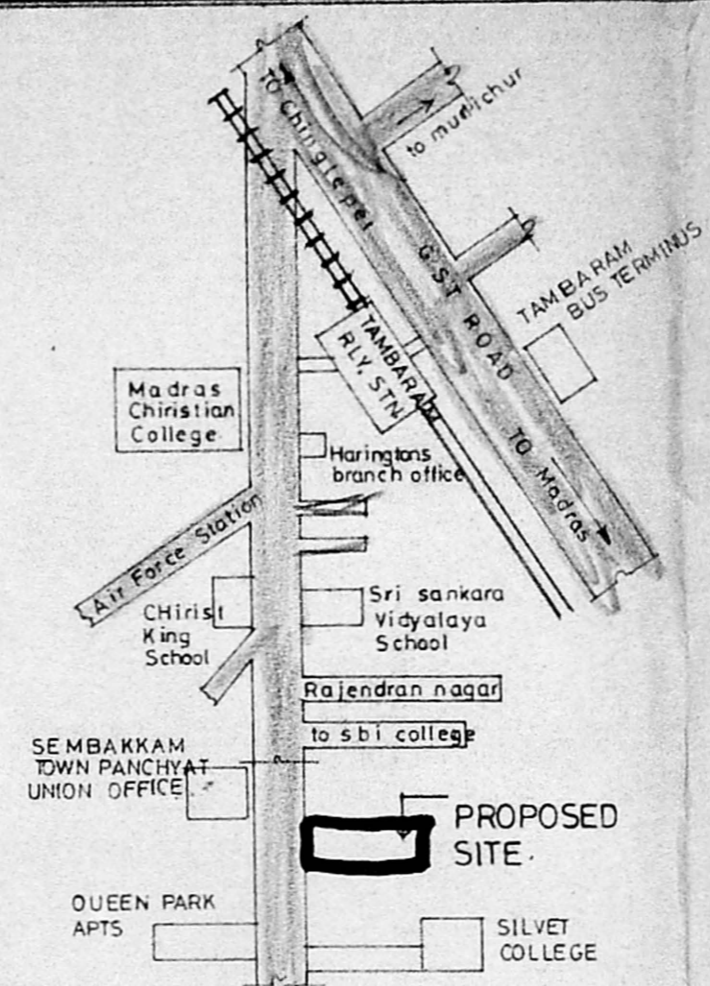

KEY PLAN
(NOT TO SCALE)

18368/543/E/P/24
 Planning Permission
APPROVED
 SUBJECT TO THE CONDITIONS IN
 THIS OFFICE LETTER.
 No. 2125/48/74 dated 12-94
 R. M. S.
 FOR MEMBER SECRETARY
 MADRAS METROPOLITAN
 DEVELOPMENT AUTHORITY
 MADRAS - 600 083.

LEGEND		
CODE	SIZE	DESCRIPTION
D.2	0-910 x 2-18	COUNTRY WOOD FRAMED FLUSH DOOR

MMDA IB/PP NO. 18368/543/E/P/24
 No. 2125/48/74 dated 12-94
 A.P. U.P.

AREA STATEMENT	
PLOT AREA	
BUILT UP AREA	

COLOUR INDEX	
PROPOSED CONSTRUCTION	○
BOUNDARY OF SITE	●
ROAD	⊙

R.No	DATE	REVISIONS	INITIAL


183	150C	29.12.93	1:100	0	S.R.S	
DRG No:	DATE	SCALE	REV	DRAWN	CHECKED	

PROPOSED CONSTRUCTION
 OF FLATS AT
 R.S.NOS. 131/5 & 39
 IN VILLAGE NO 161 OF
 SEMBAKKAM - VELACHERY
 TAMBARAM ROAD
 MADRAS - 600 073

Alhambadi S. J. Subbarao
Alhambadi S. J. Subbarao
 OWNER'S SIGNATURE

S.R.S
 P.N. SUBRAMANIAN
 B.E., M.S. (Exam.)
 Licensed Civil Engineer
 Licensed Surveyor - Class 1

LICENSED SURVEYOR L.S.NO: 306/93 94

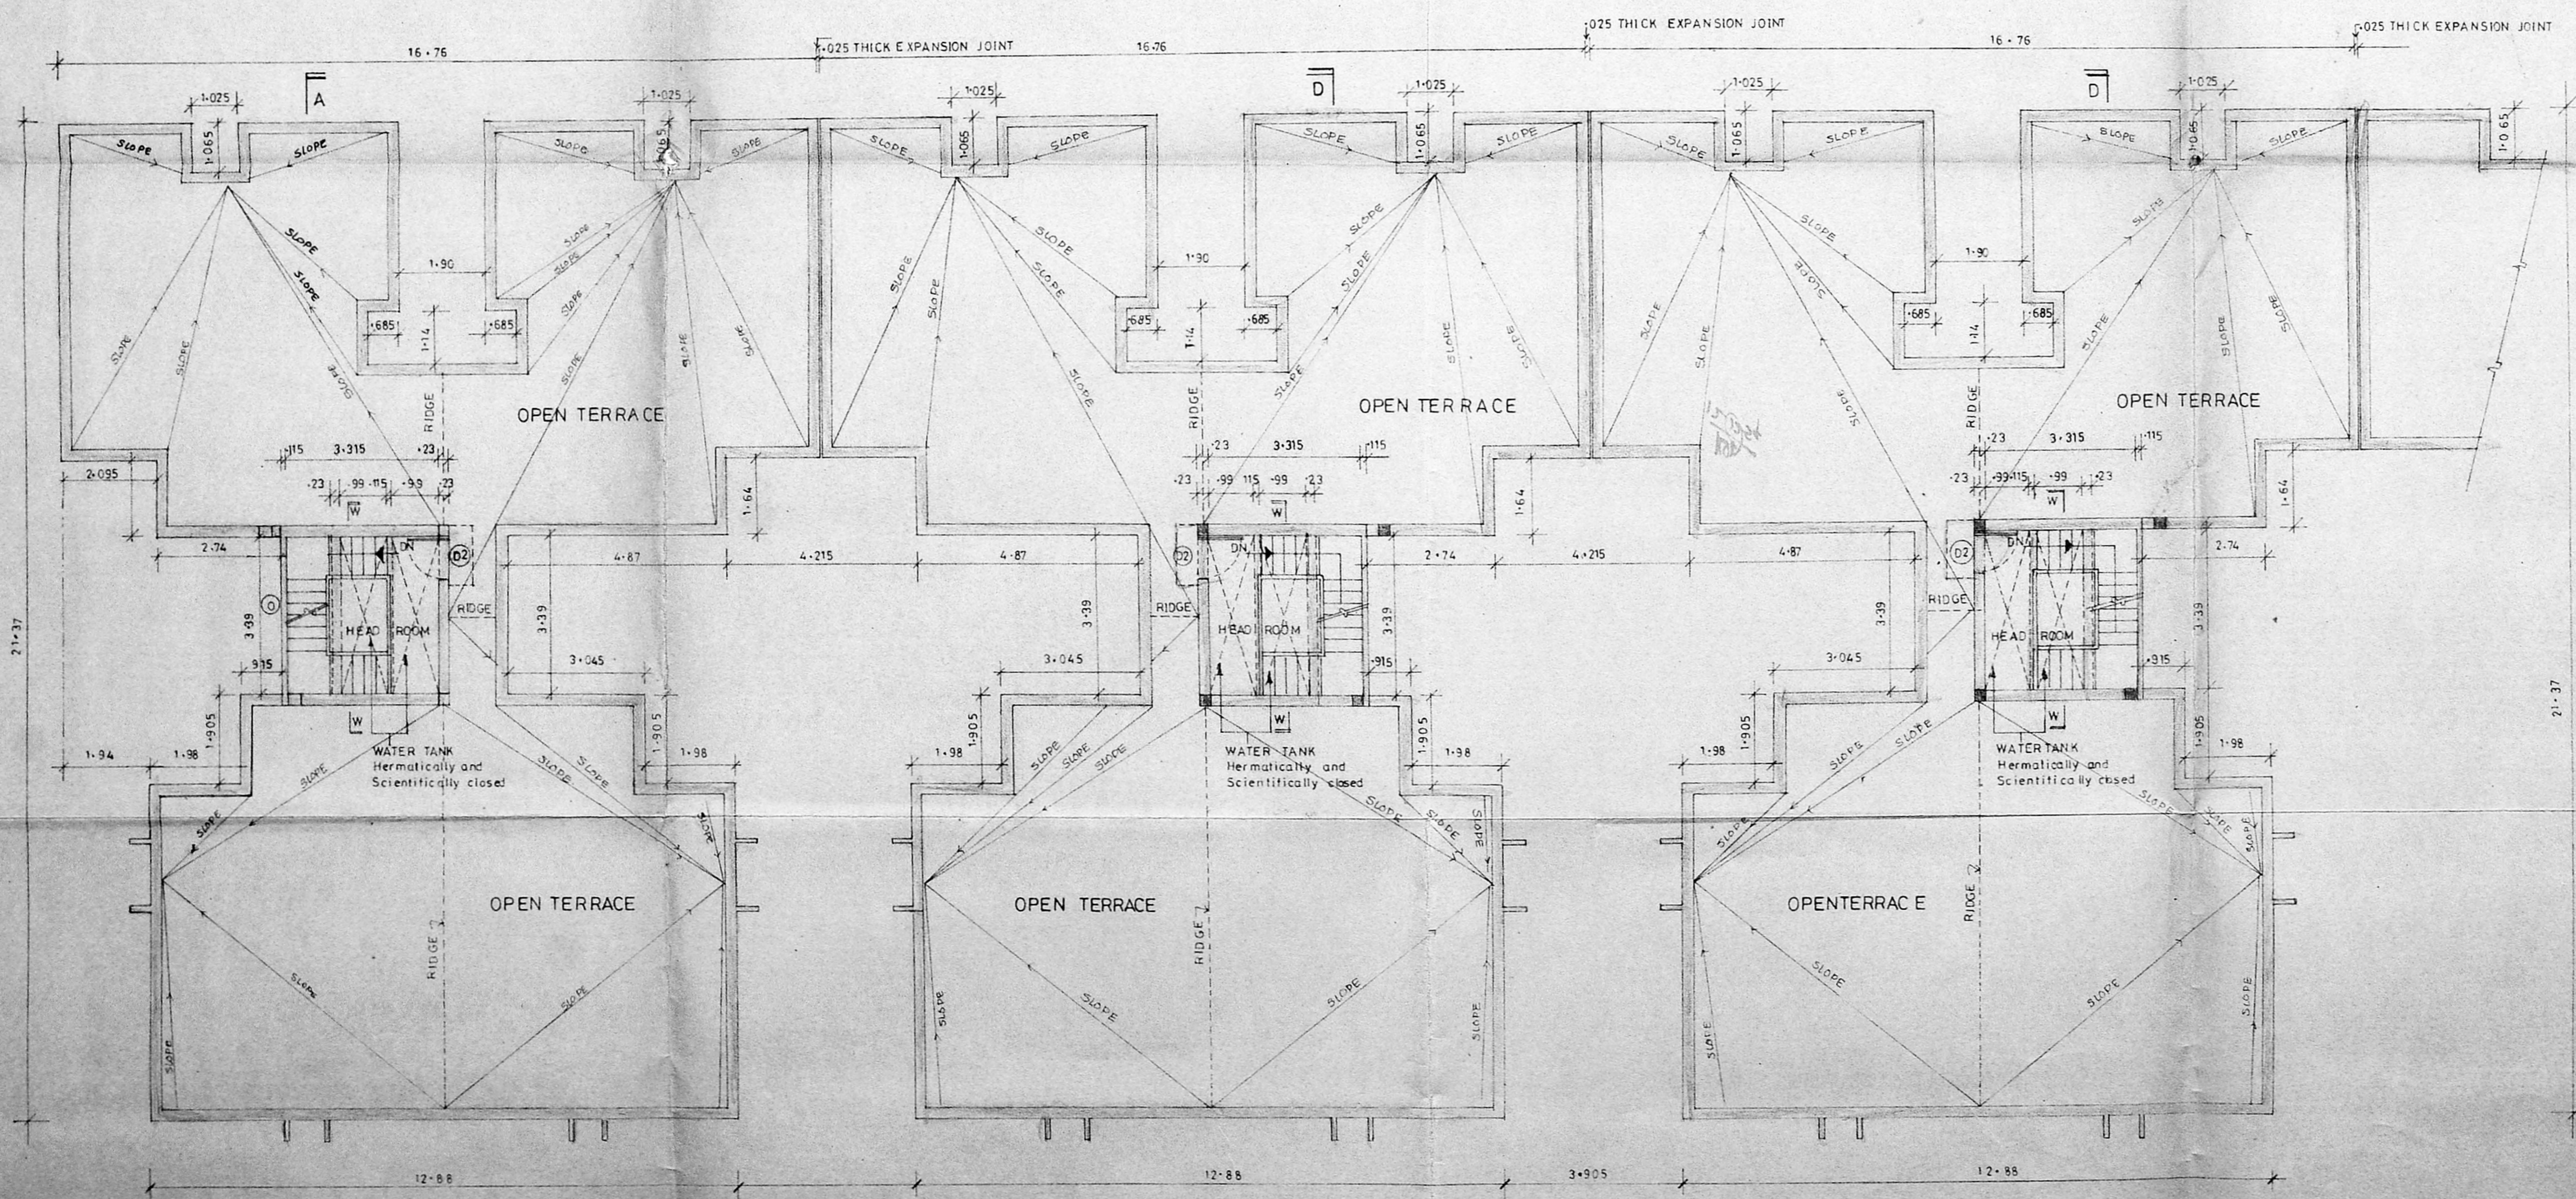

Block - A

Block - B

Block - C

TERRACE FLOOR PLAN

