



FRONT ELEVATION

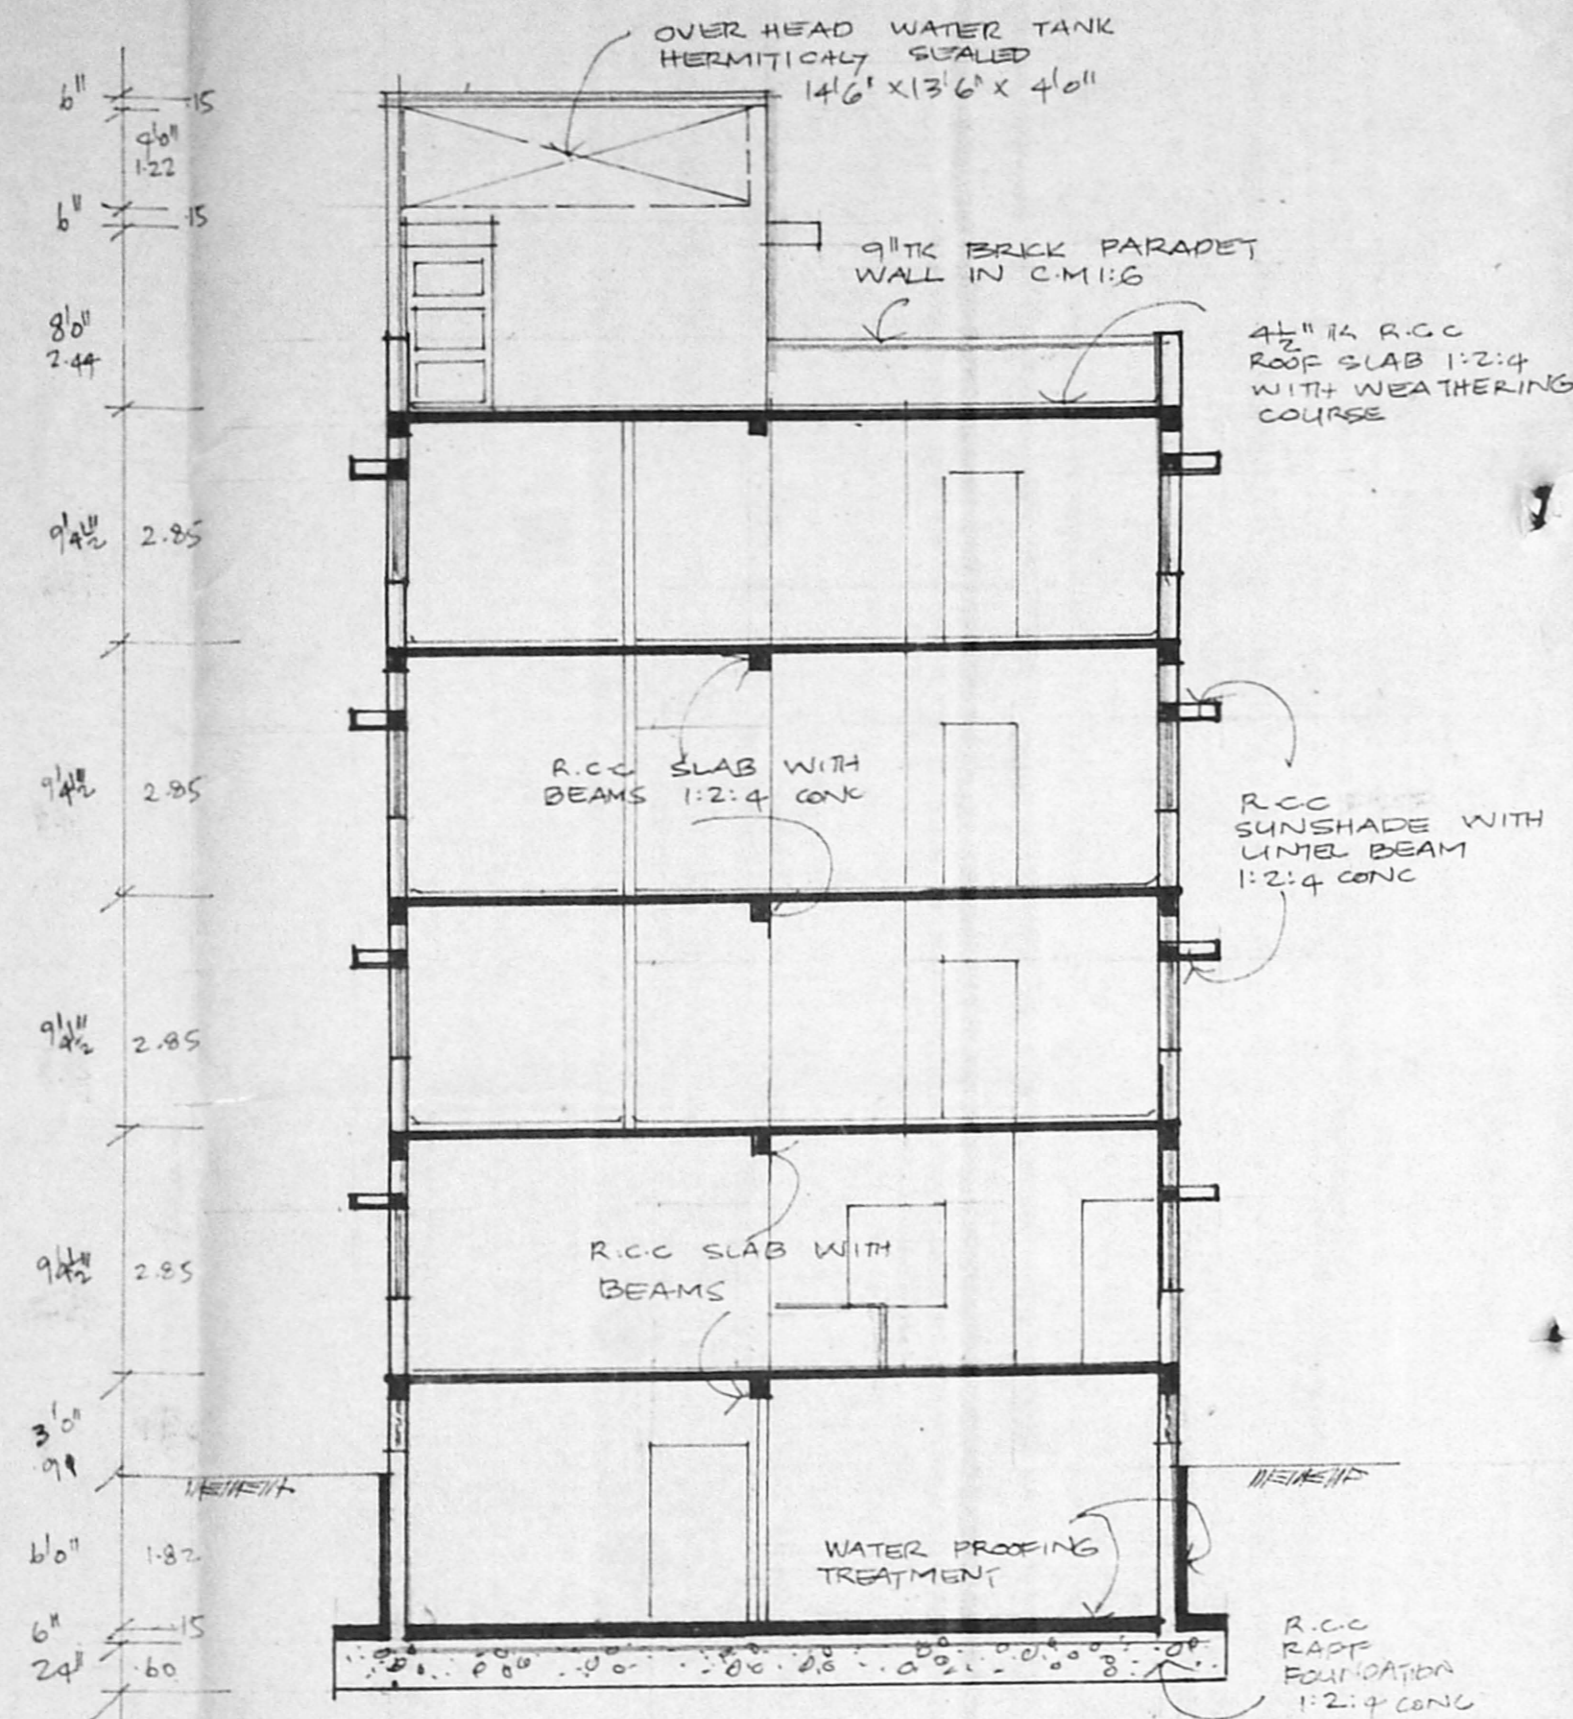

SECTION 'AA'

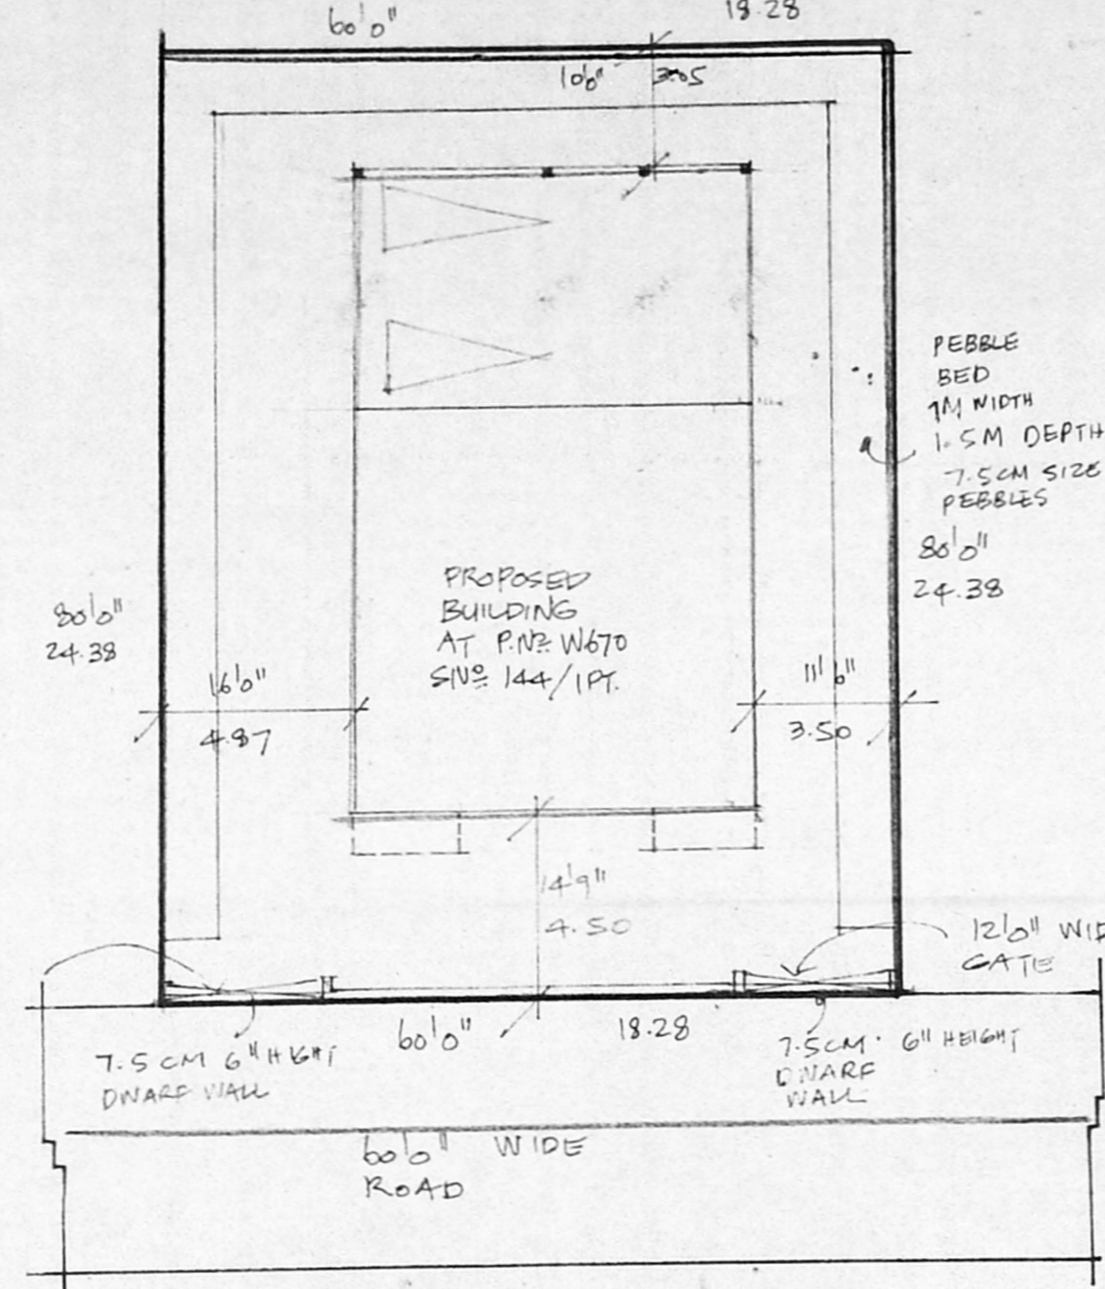

SITE PLAN

B/18865/RS/195
 Planning Permis No. 18865/RS/195
APPROVED
 SUBJECT TO THE CONDITIONS IN THIS OFFICE LETTER.
 No. 25/26/RS/194 Date: 15-9-95
 FOR MEMBER SECRETARY
 MADRAS METROPOLITAN
 DEVELOPMENT AUTHORITY
 MADRAS - 600 008.

KEY PLAN
 NOT TO SCALE.

Rtdt 11.1.98
 Bank - Clinic



JOINERIES.

RS	ROLLING SHUTTER	8'0" x 7'0"	2.42 x 2.14
RG1	ROLLING SHUTTER	4'0" x 7'0"	1.22 x 2.14
AD	ALUMINIUM GLAZED	8'0" x 7'0"	2.42 x 2.14
D1	DOOR	8'0" x 7'0"	1.00 x 2.14
D2	DOOR	4'0" x 7'0"	1.00 x 2.14
D3	DOOR	4'0" x 7'0"	1.00 x 2.14
W1	WINDOW	4'0" x 3'0"	1.22 x 0.90
W2	WINDOW	4'0" x 3'0"	1.22 x 0.90
KW	KITCHEN WINDOW	2'6" x 2'0"	0.75 x 0.60
V	VENTILATOR	4'0" x 2'0"	1.22 x 0.60
V1	VENTILATOR	4'0" x 2'0"	1.22 x 0.60
V2	VENTILATOR	4'0" x 2'0"	1.22 x 0.60


AREA STATEMENT.

TOTAL PLOT AREA: 440 M²
 BASEMENT AREA: (ELECTRICAL ROOM / SAFE VAULT 47M²)
 GROUND FLOOR AREA: 188 M²
 FIRST FLOOR AREA: 171 M²
 SECOND FLOOR AREA: 171 M²
 THIRD FLOOR AREA: 171 M²
 670 M²
 PLOT COVERAGE: 39.3%
 F.S.I: 1.44


COLOUR INDEX.

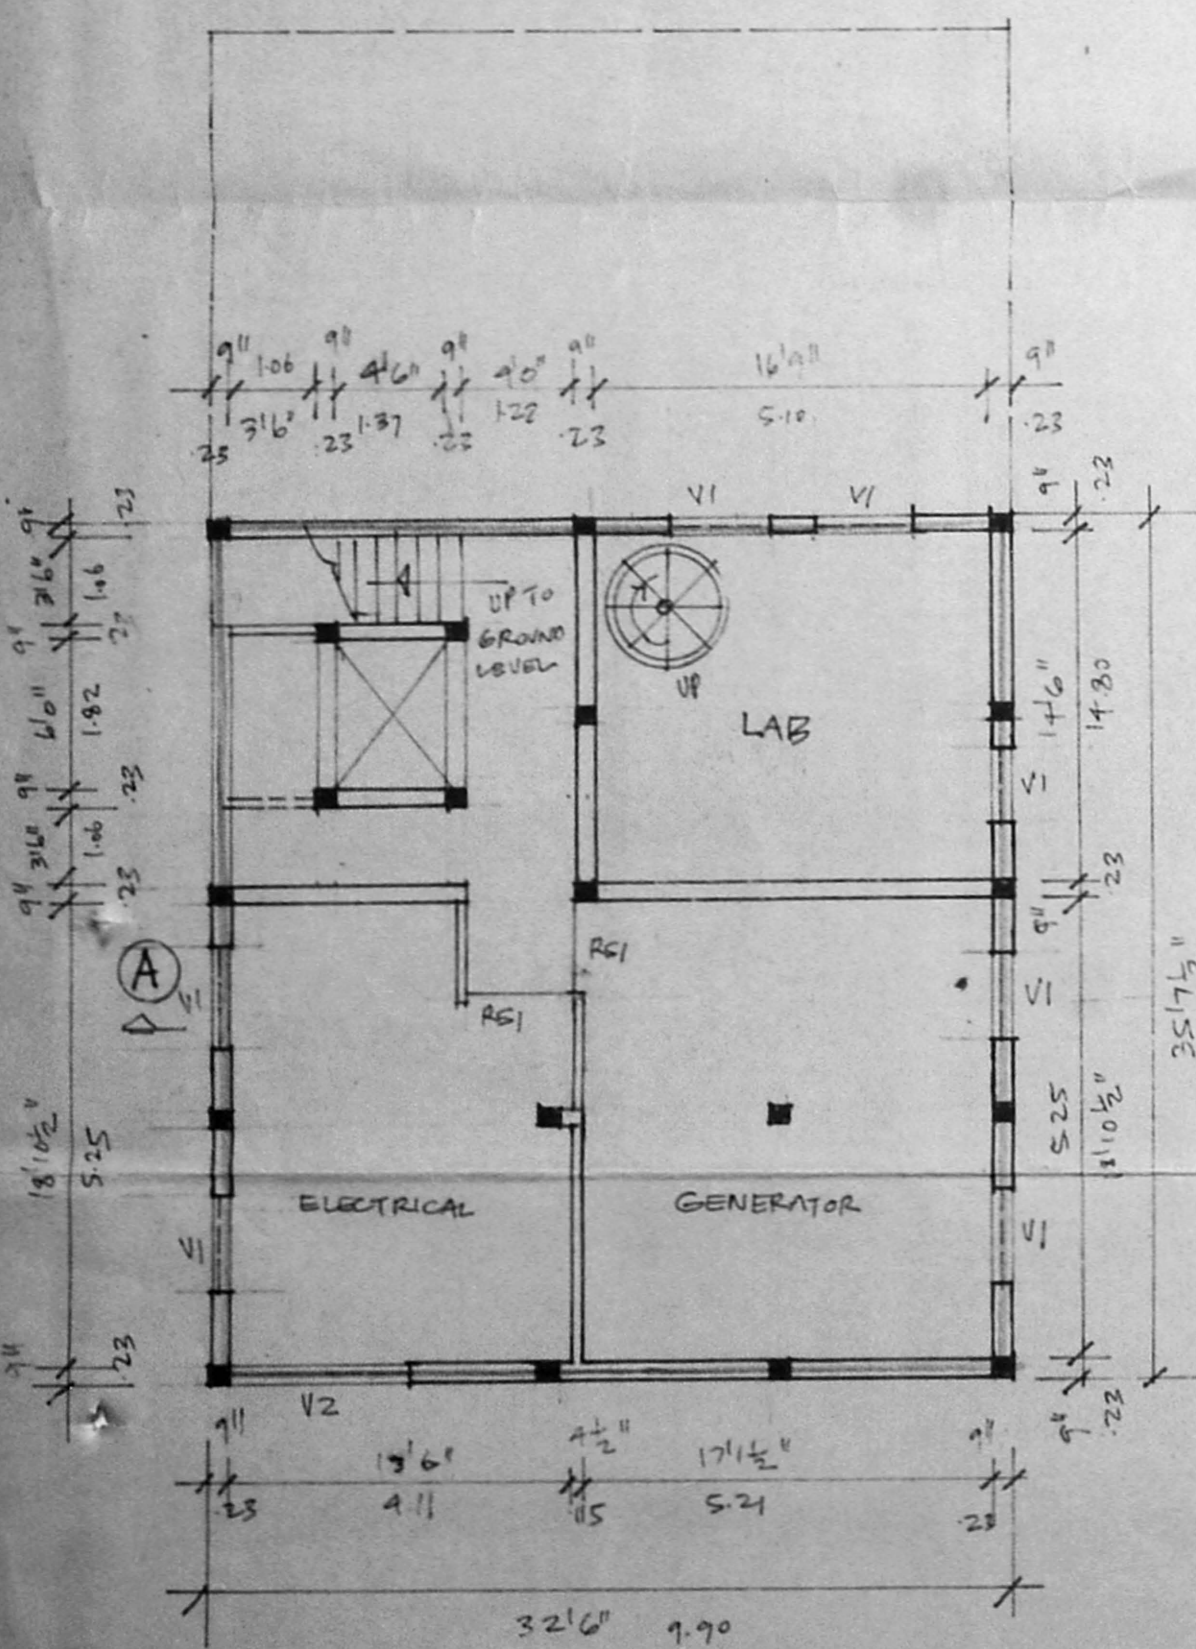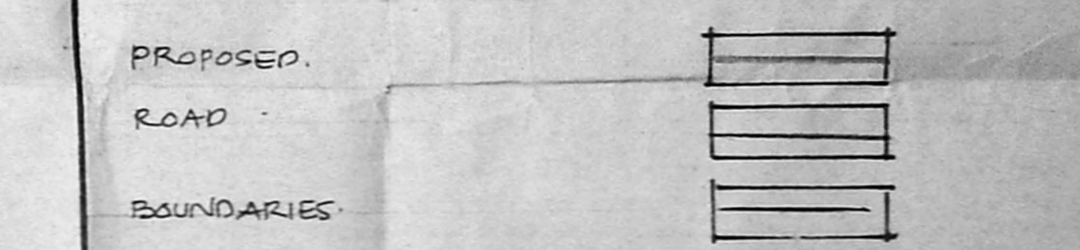


BASEMENT FLOOR PLAN

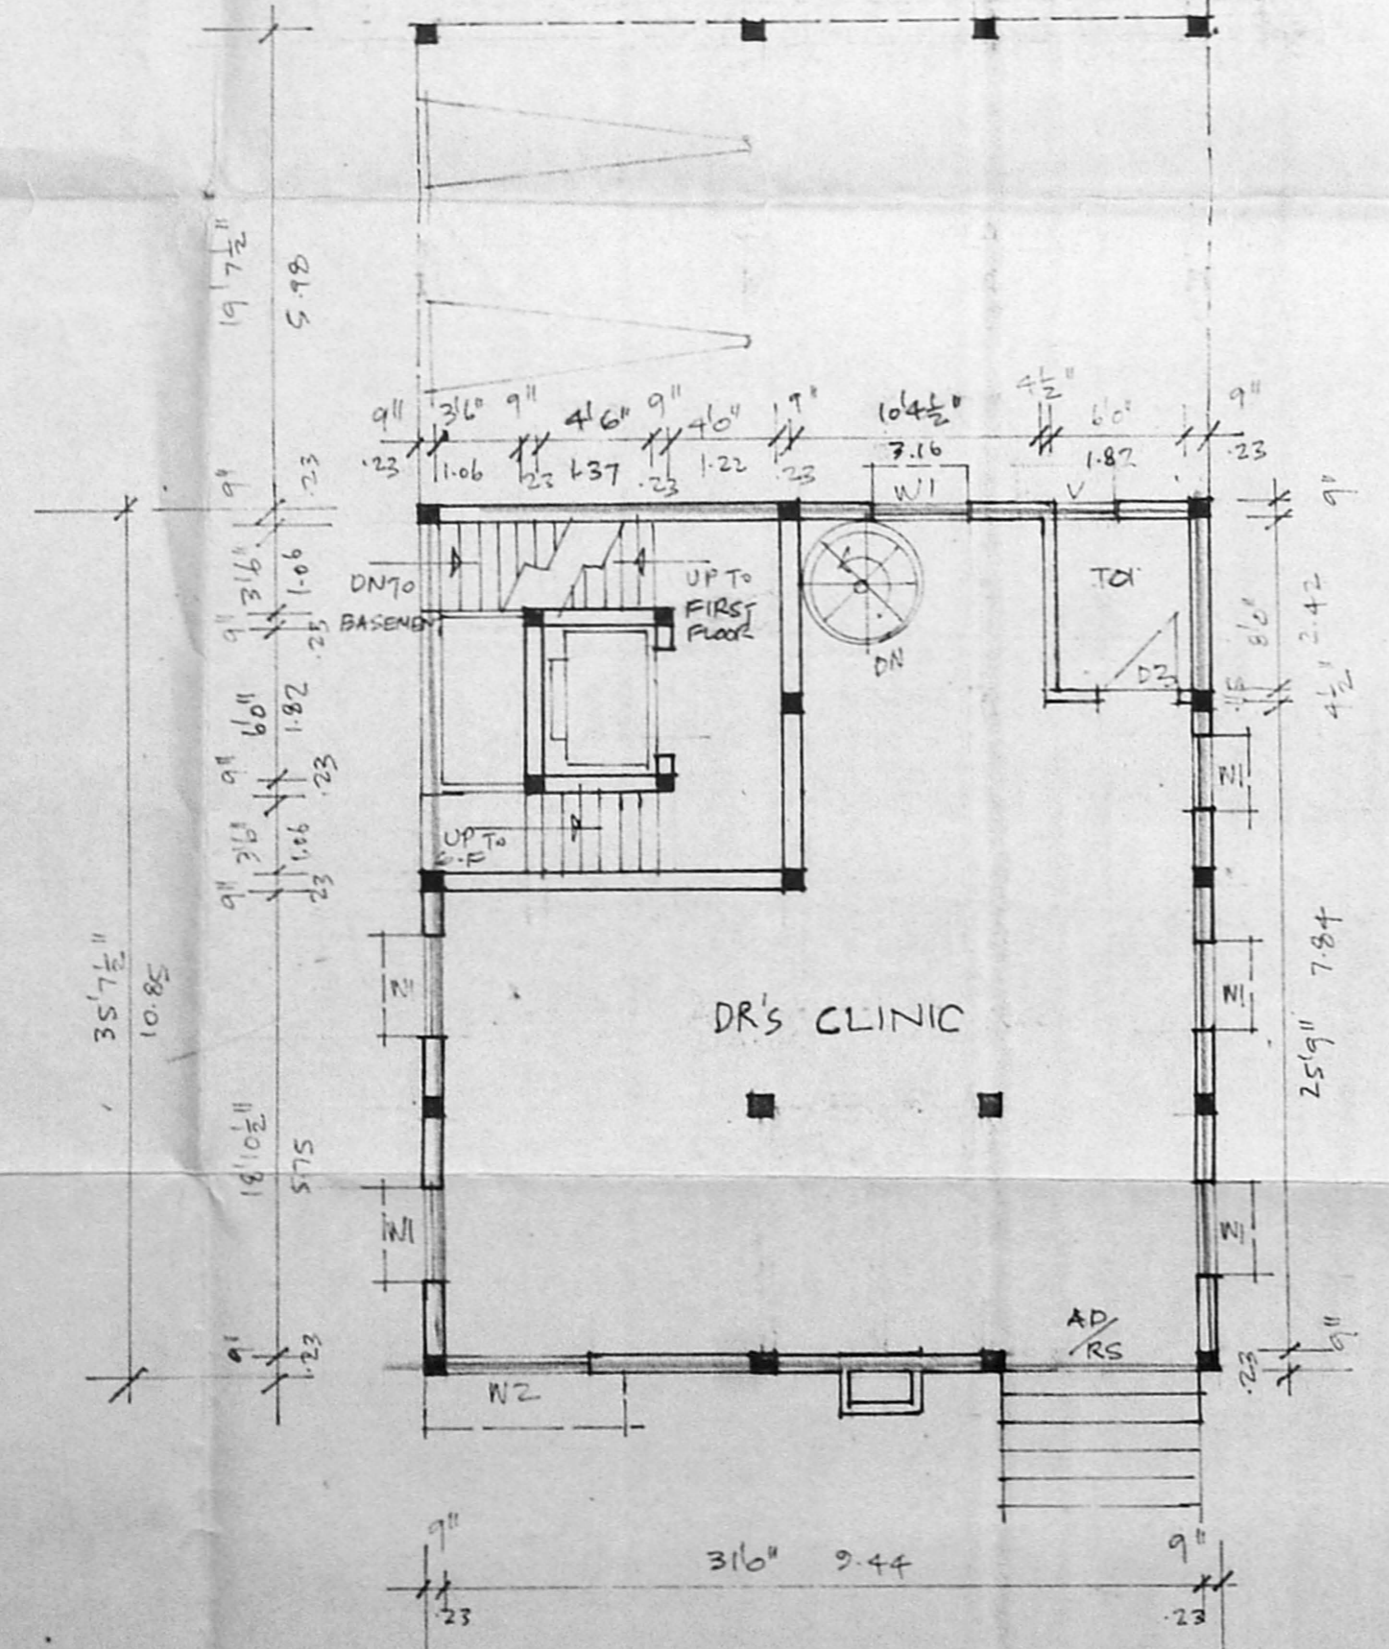


GROUND FLOOR PLAN

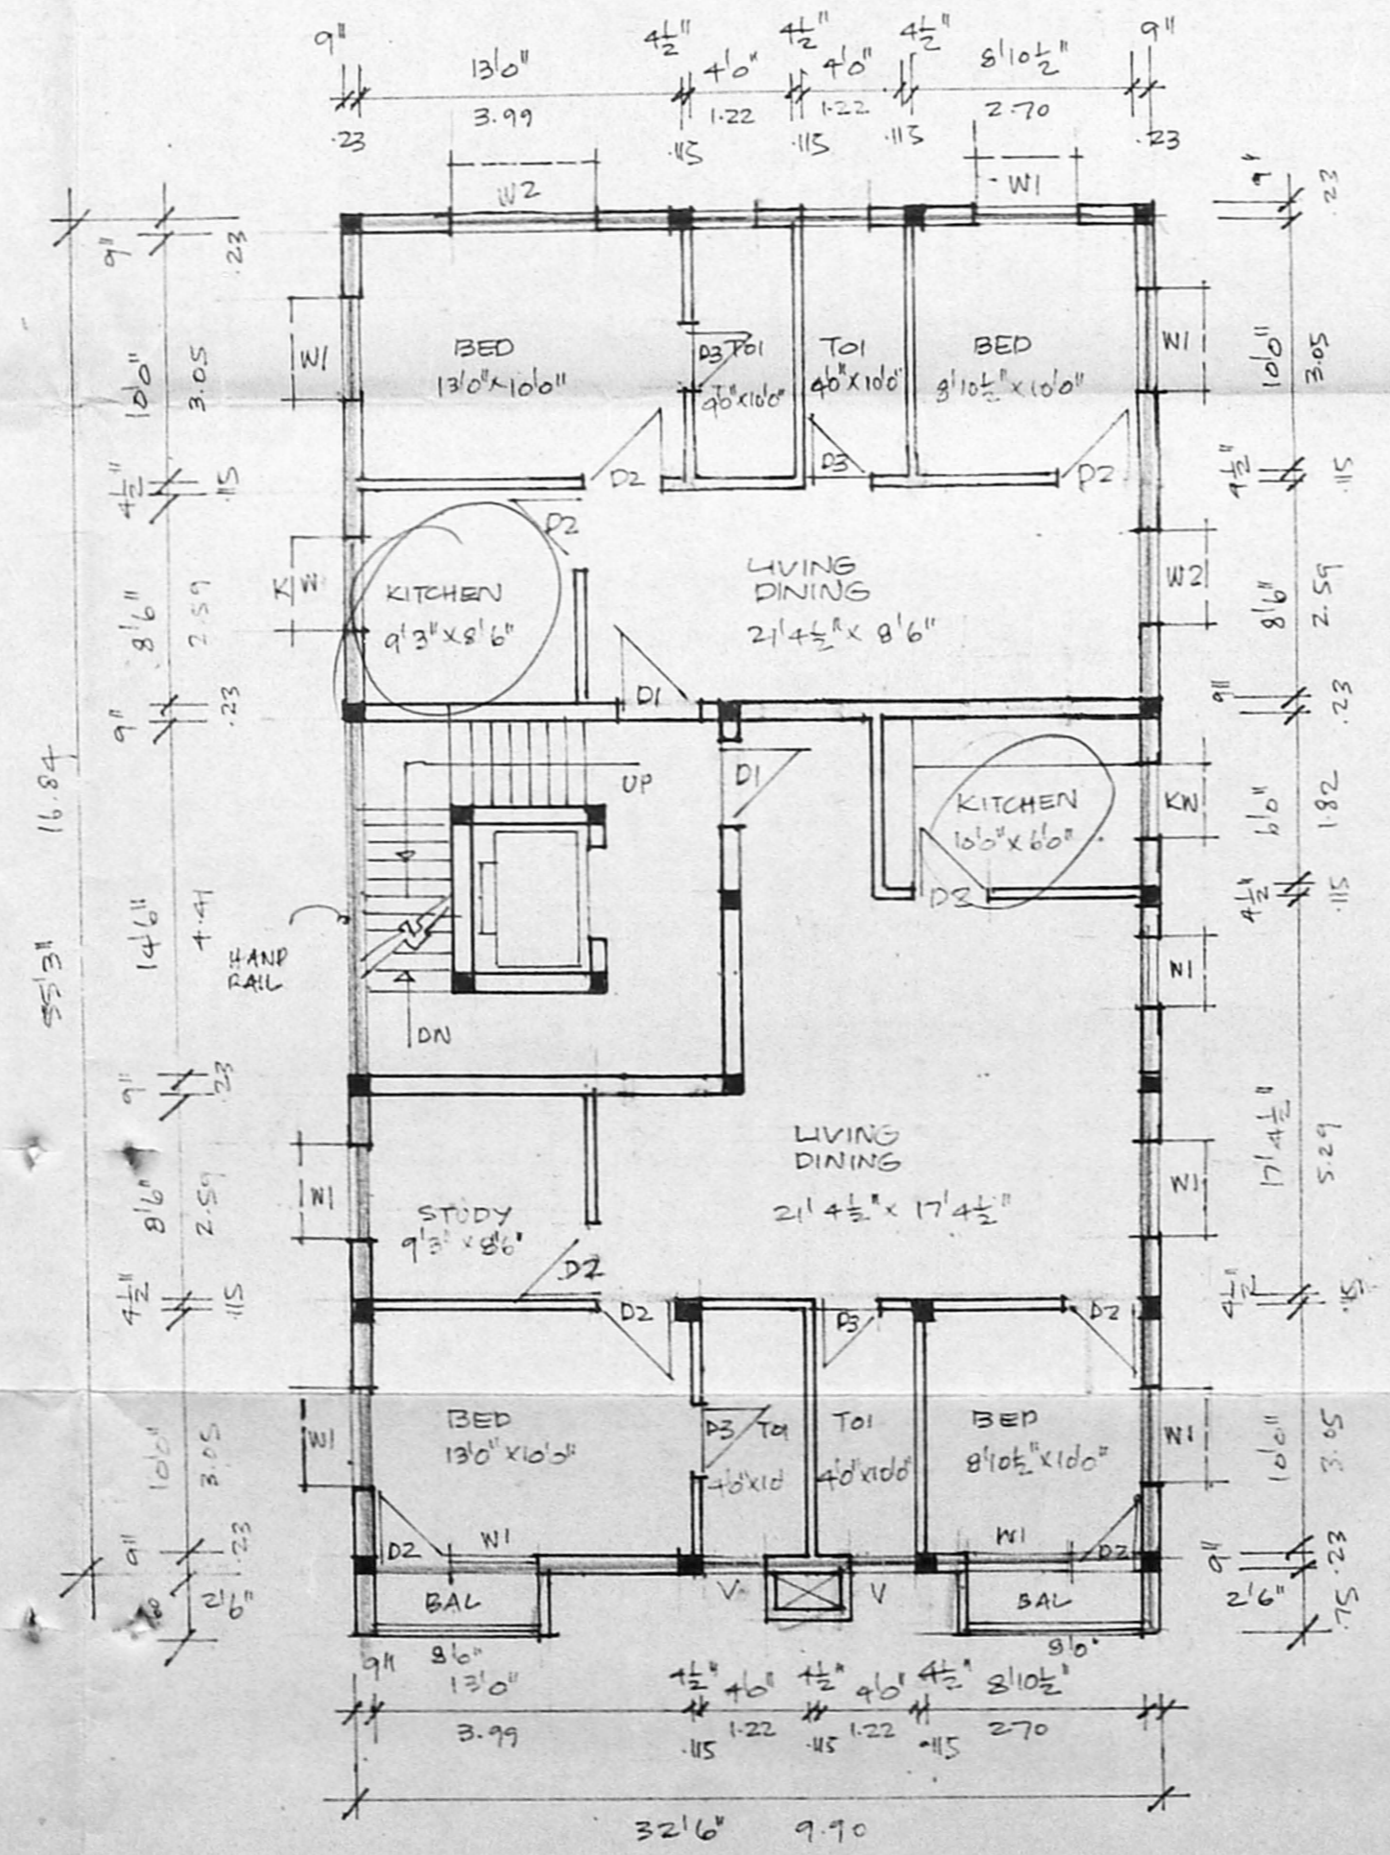

TYPICAL FIRST SECOND THIRD FLOOR PLANS

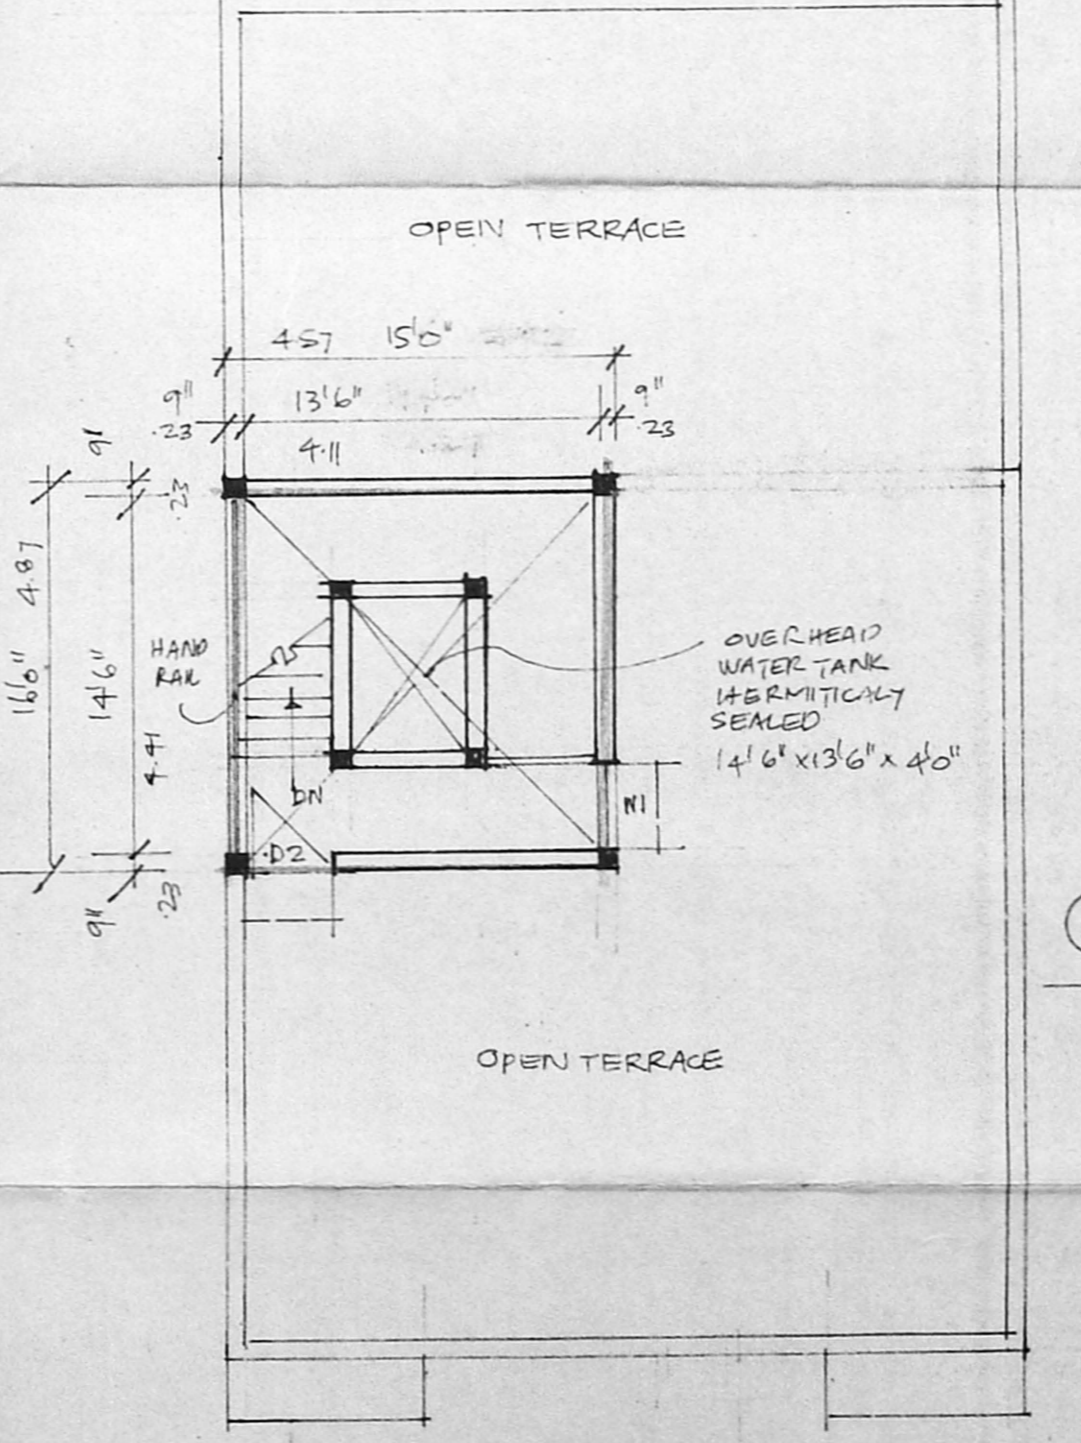

TERRACE PLAN

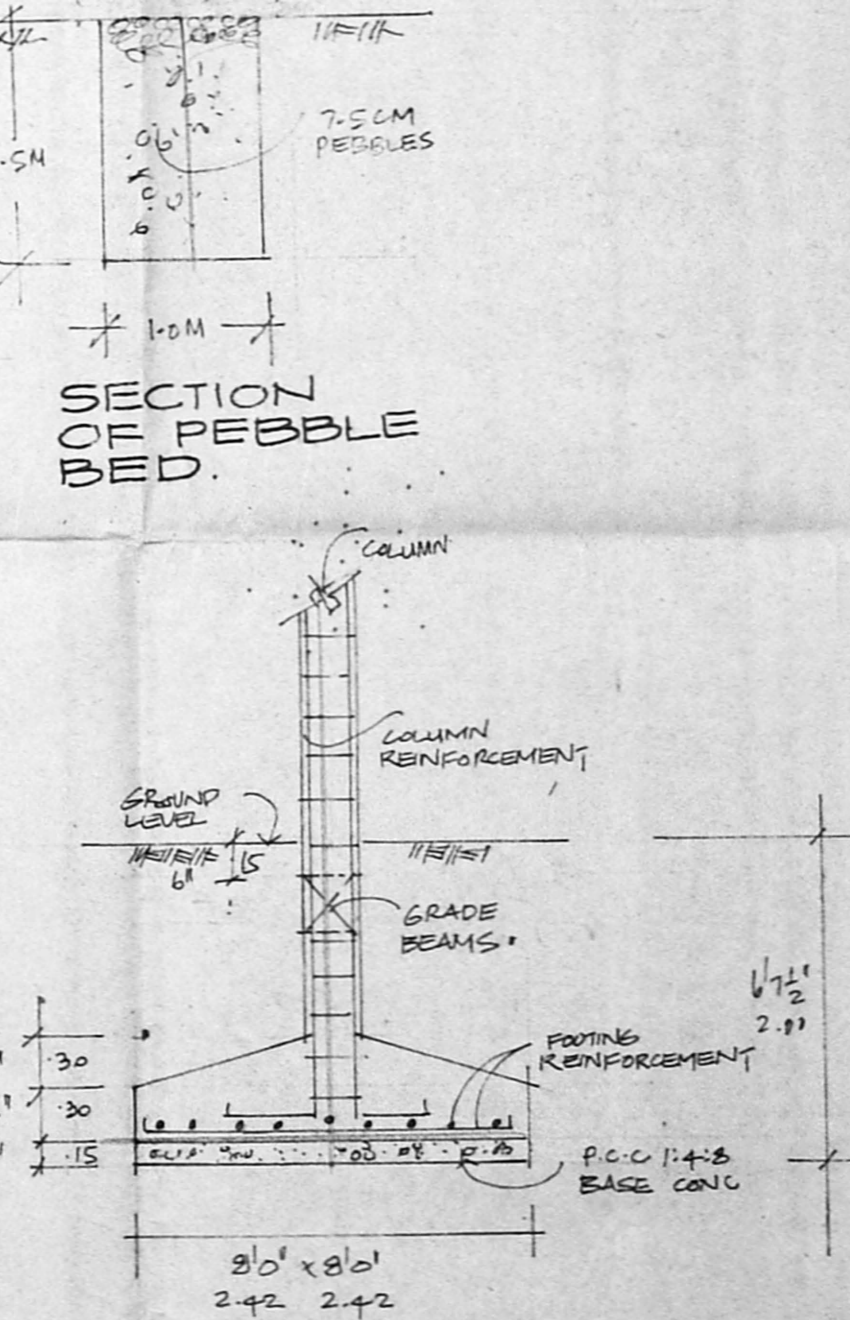

DETAILS OF COL. FOOTINGS

PROPOSED BUILDING AT P.N. W670 SNO. 144/PT. VILLIVAKKAM VILLAGE "ARINGNAR ANNA NAGAR WEST" EXT. MADRAS.

SCALE 1:100

S. Durairaj
 S. DURAIRAJ
 S.E., A.M.I.E., P.L.V., P.H., Arch.
 Registered Engineer, Valuer, Industrial Consultant & Registered Architect, License Engineer & Licensed Surveyor, Corporation of Madras.
 11, 12, 13,1000.