




PPA NO B/PP NO  
 No. B2/27739/94  
 PART I  
 PART II  
 15020  
 D.P.

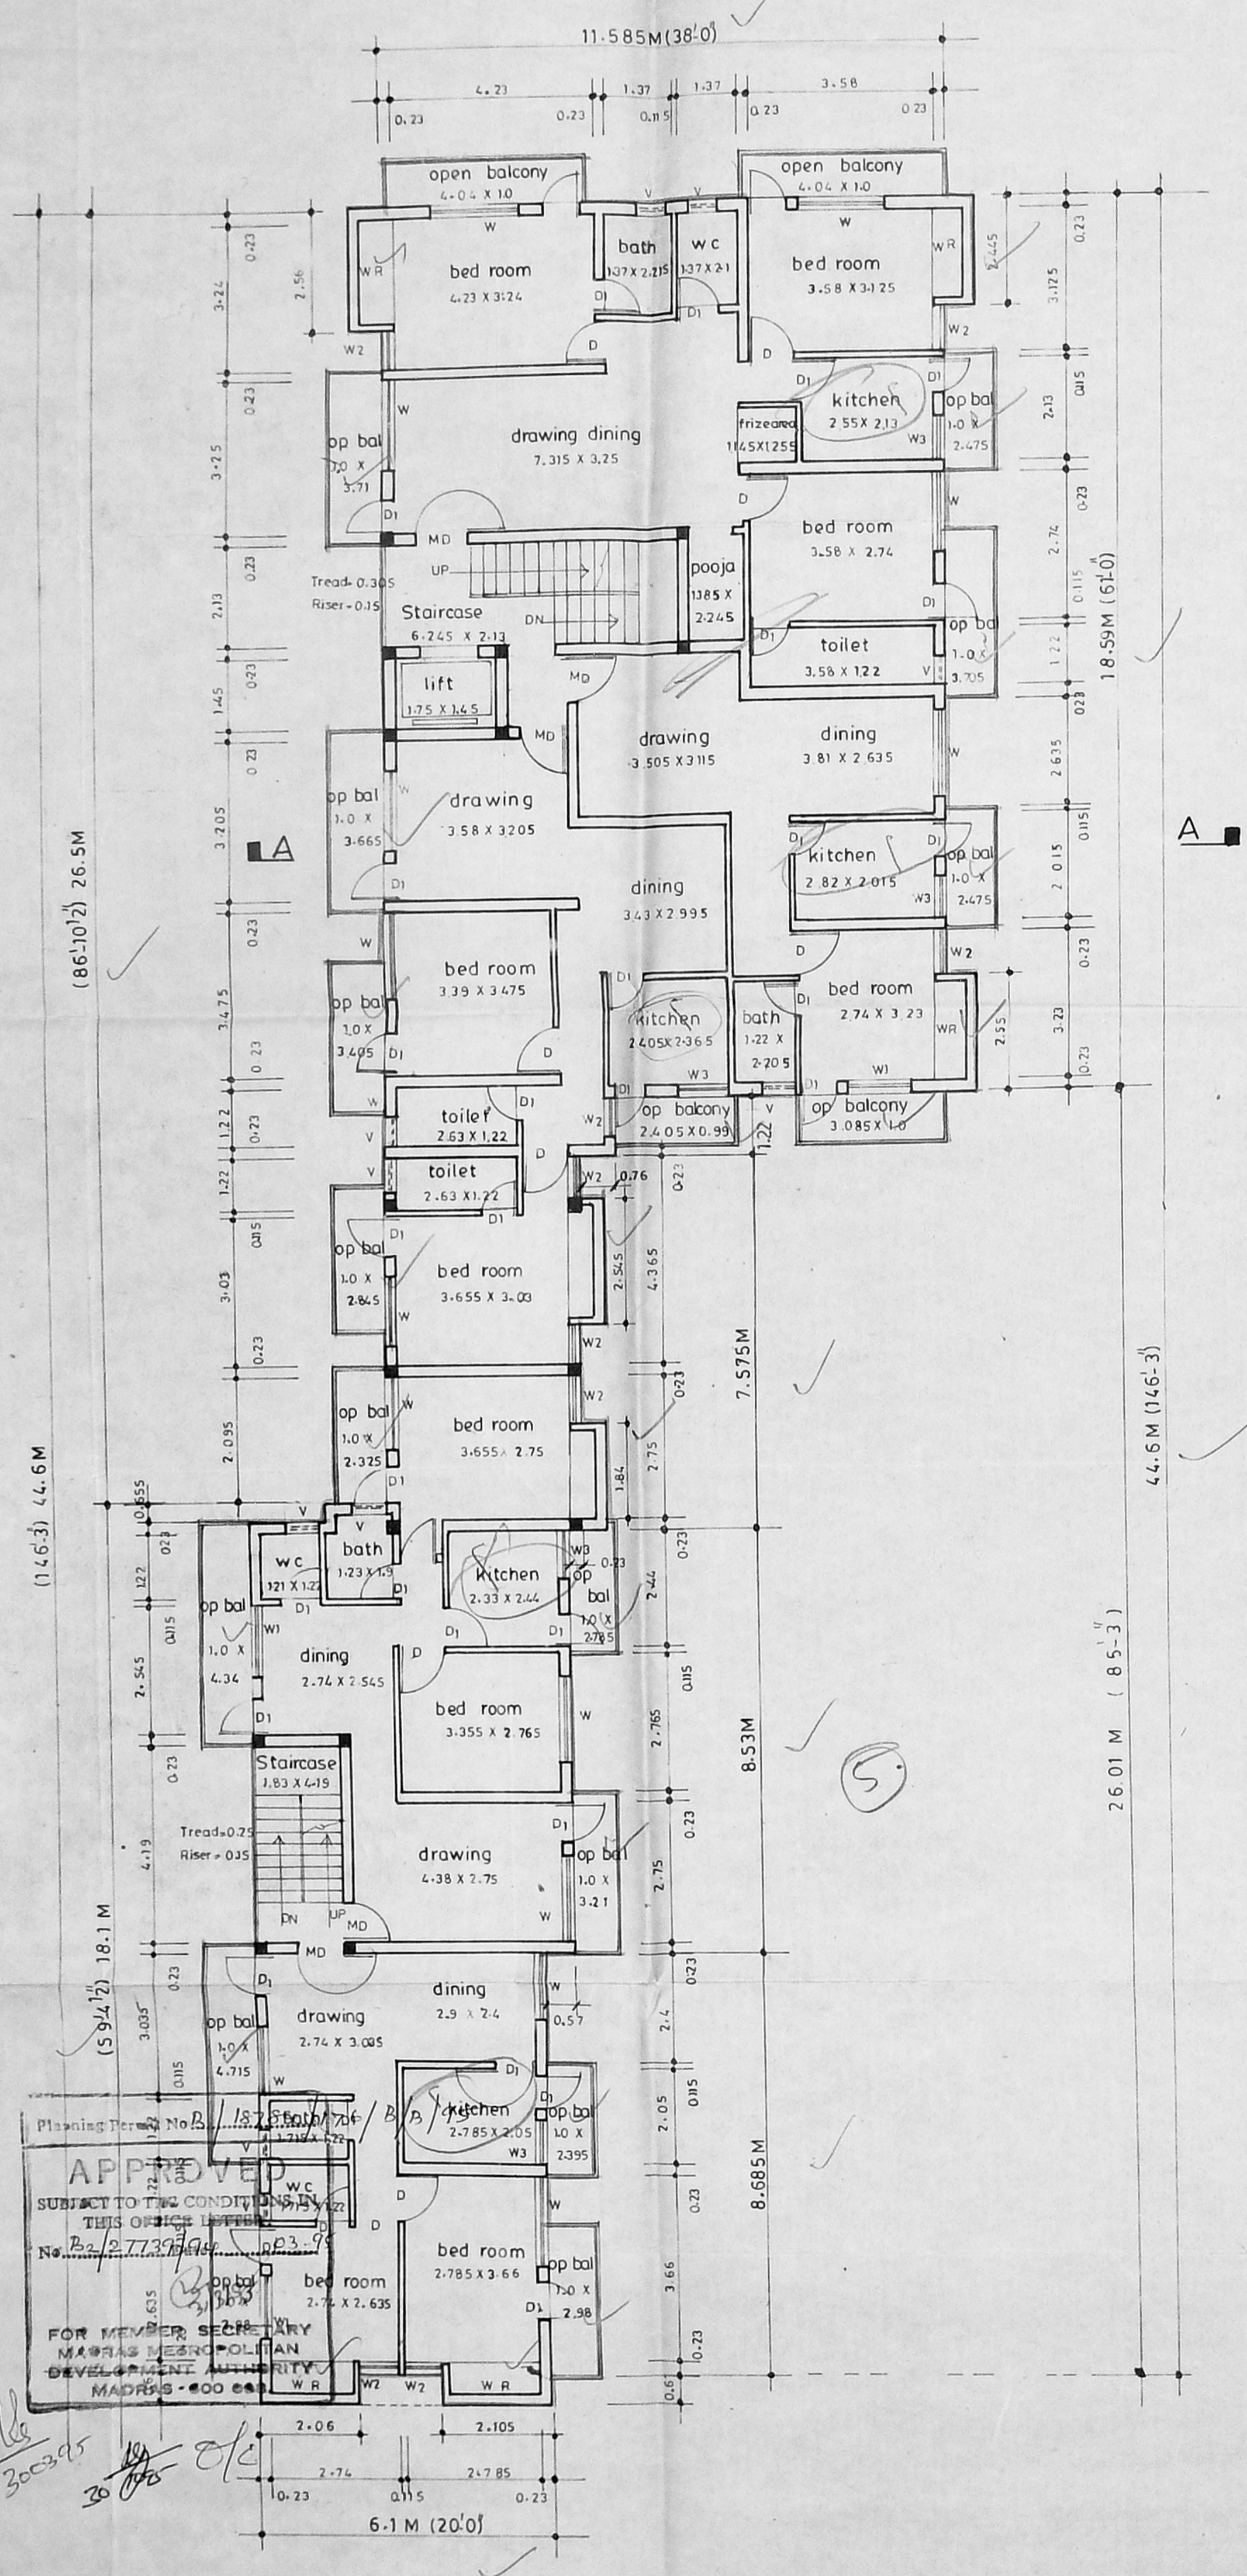

APPROVED  
 SUBJECT TO THE CONDITIONS  
 THIS OFFICE LETTER  
 No. B2/27739/94  
 FOR MEMBER SECRETARY  
 MADRAS METROPOLITAN  
 DEVELOPMENT AUTHORITY  
 MADRAS - 600 008

300295  
 30

Second floor plan

Sheet no : 2

Revised plan Based on  
 Sanctioned plan No  
 PPA NO B/18317/492/B/  
 /B/94 Date 10.11.94 IN Door  
 No.144 & 145, R.S. No.629/231 &  
 629/227 in Block No.11, at  
 V.M. Street, Mylapore, Madras.

SCALE : 1:100	DATE : 23.9.94	
DRN BY : M.AJITHA	CHD BY : A.G.S	
owner P. Le		
Architect A.G. SRINIVASAN ARCHITECT. REGISTERED SURVEYOR CLASS I NO 65 EAST ROAD, WEST C. L. T. NAGAR MADRAS - 600 008		