
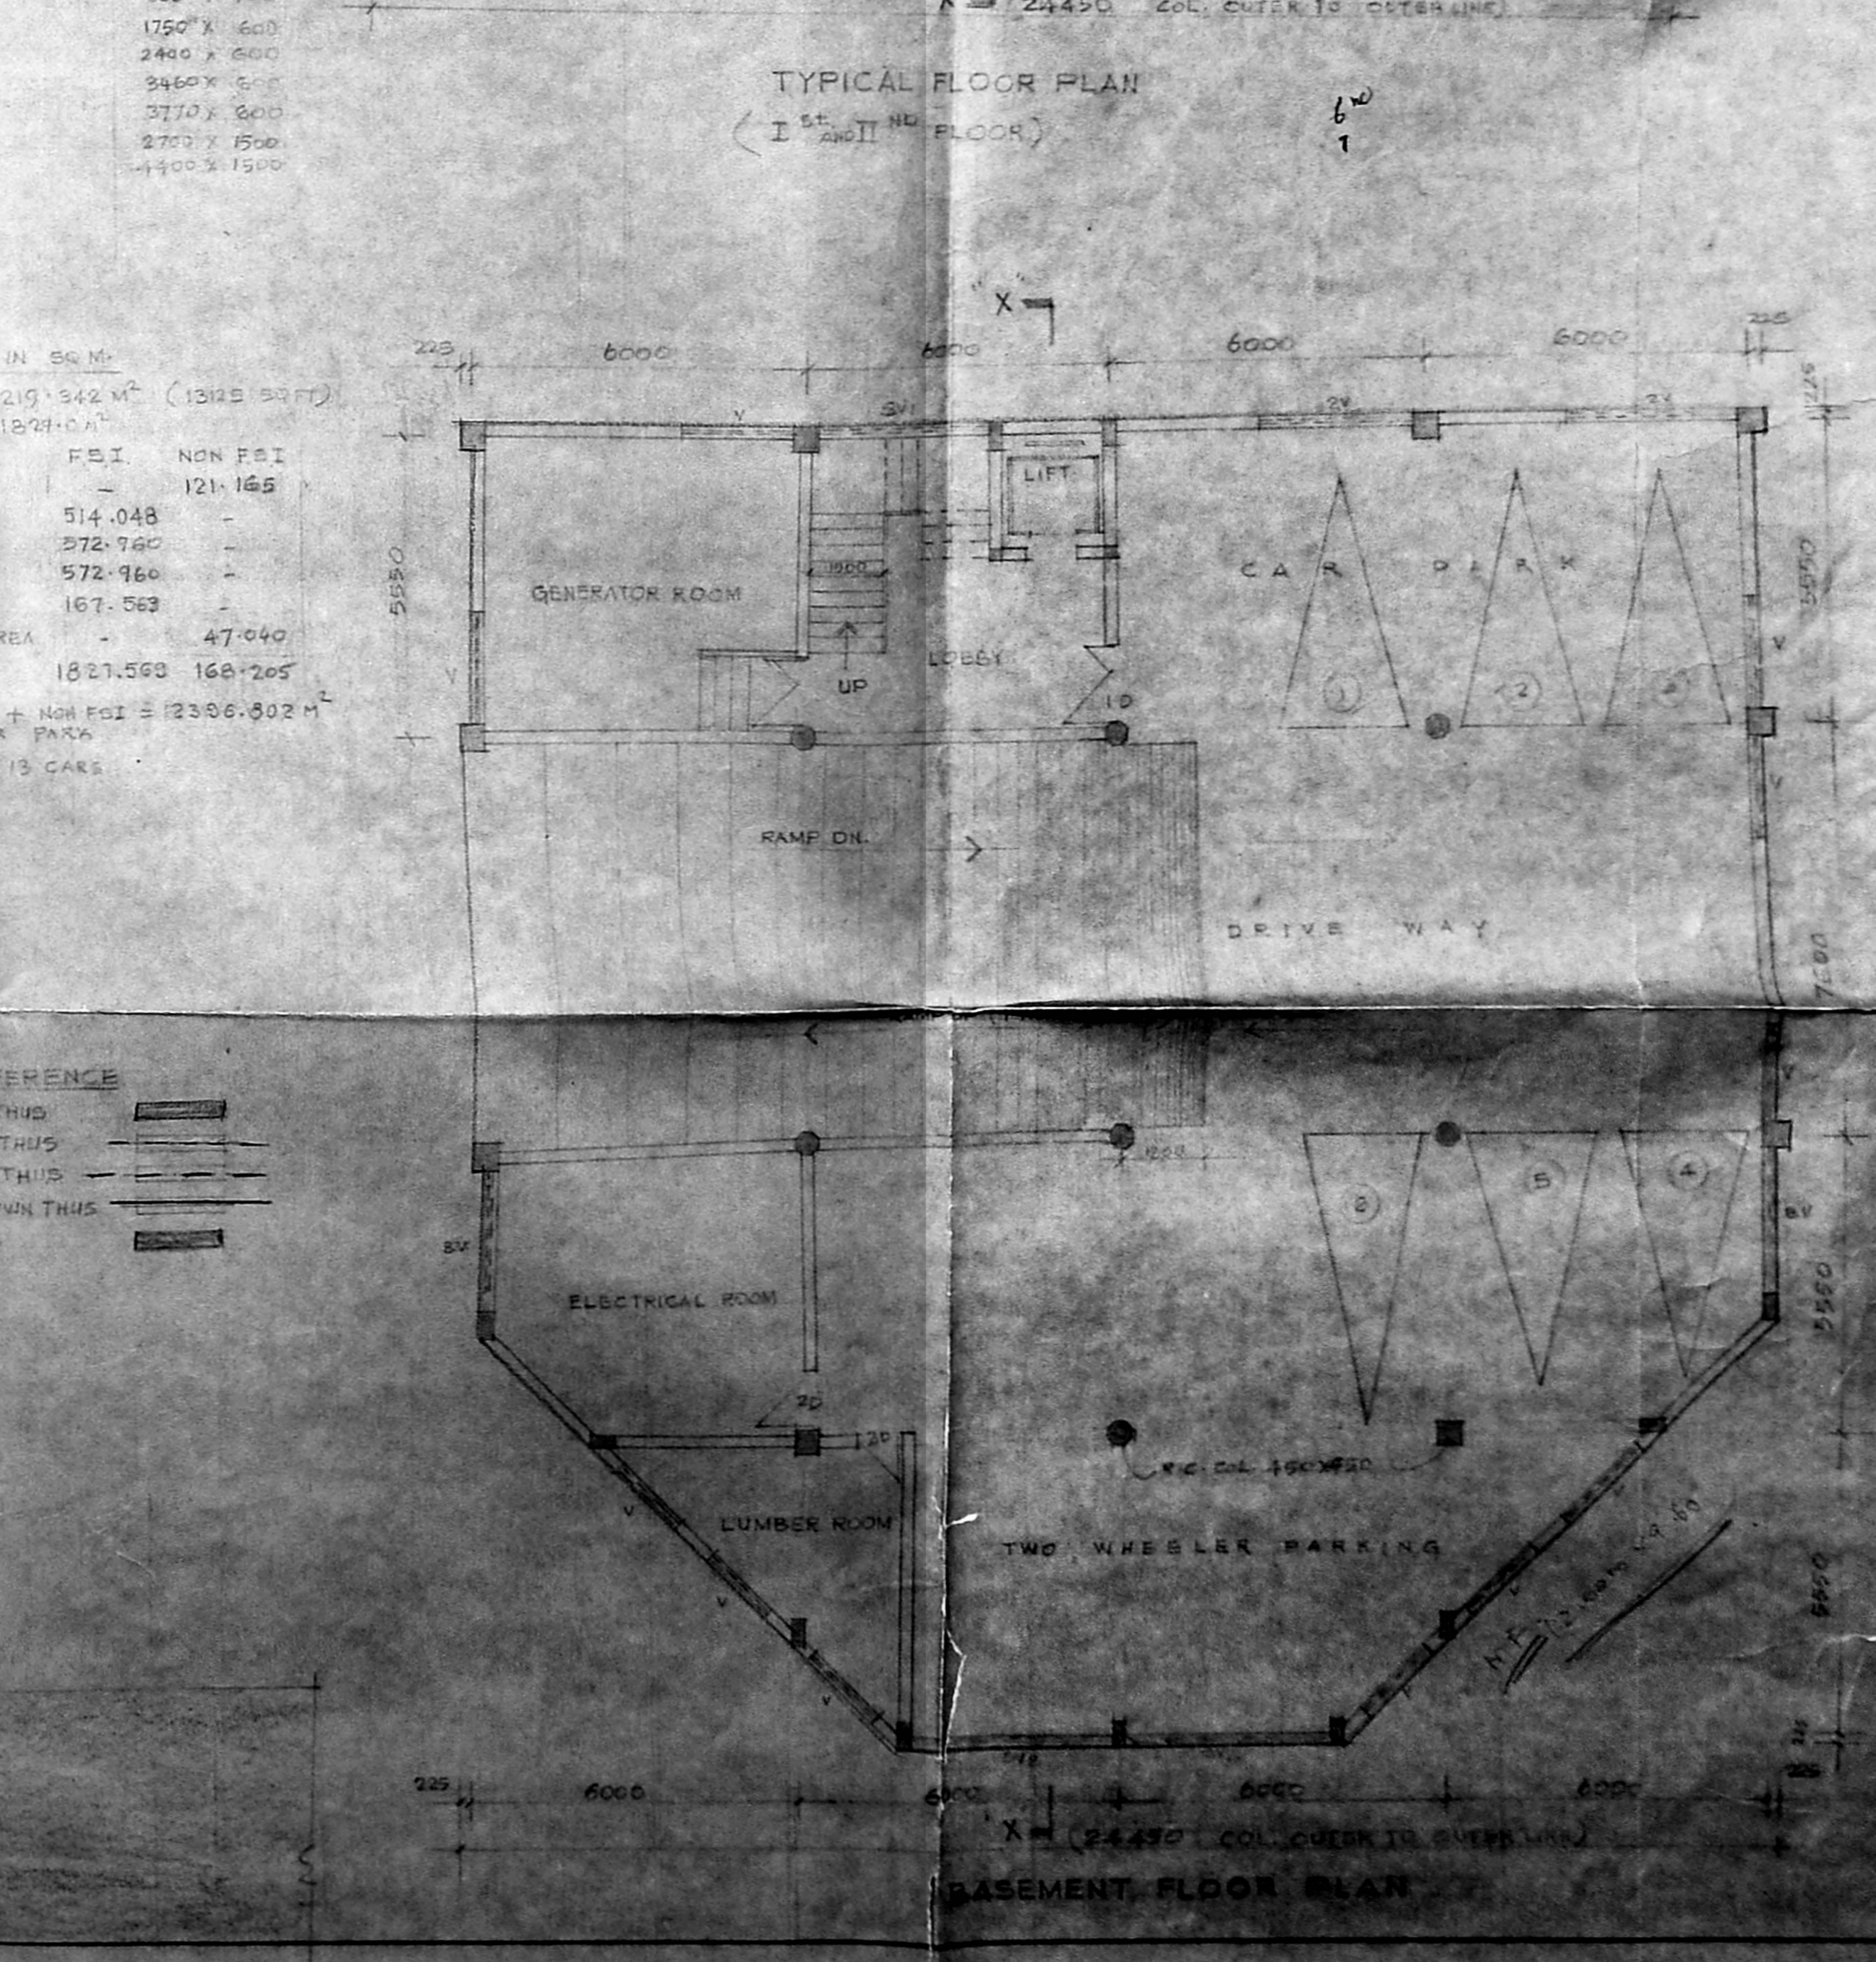
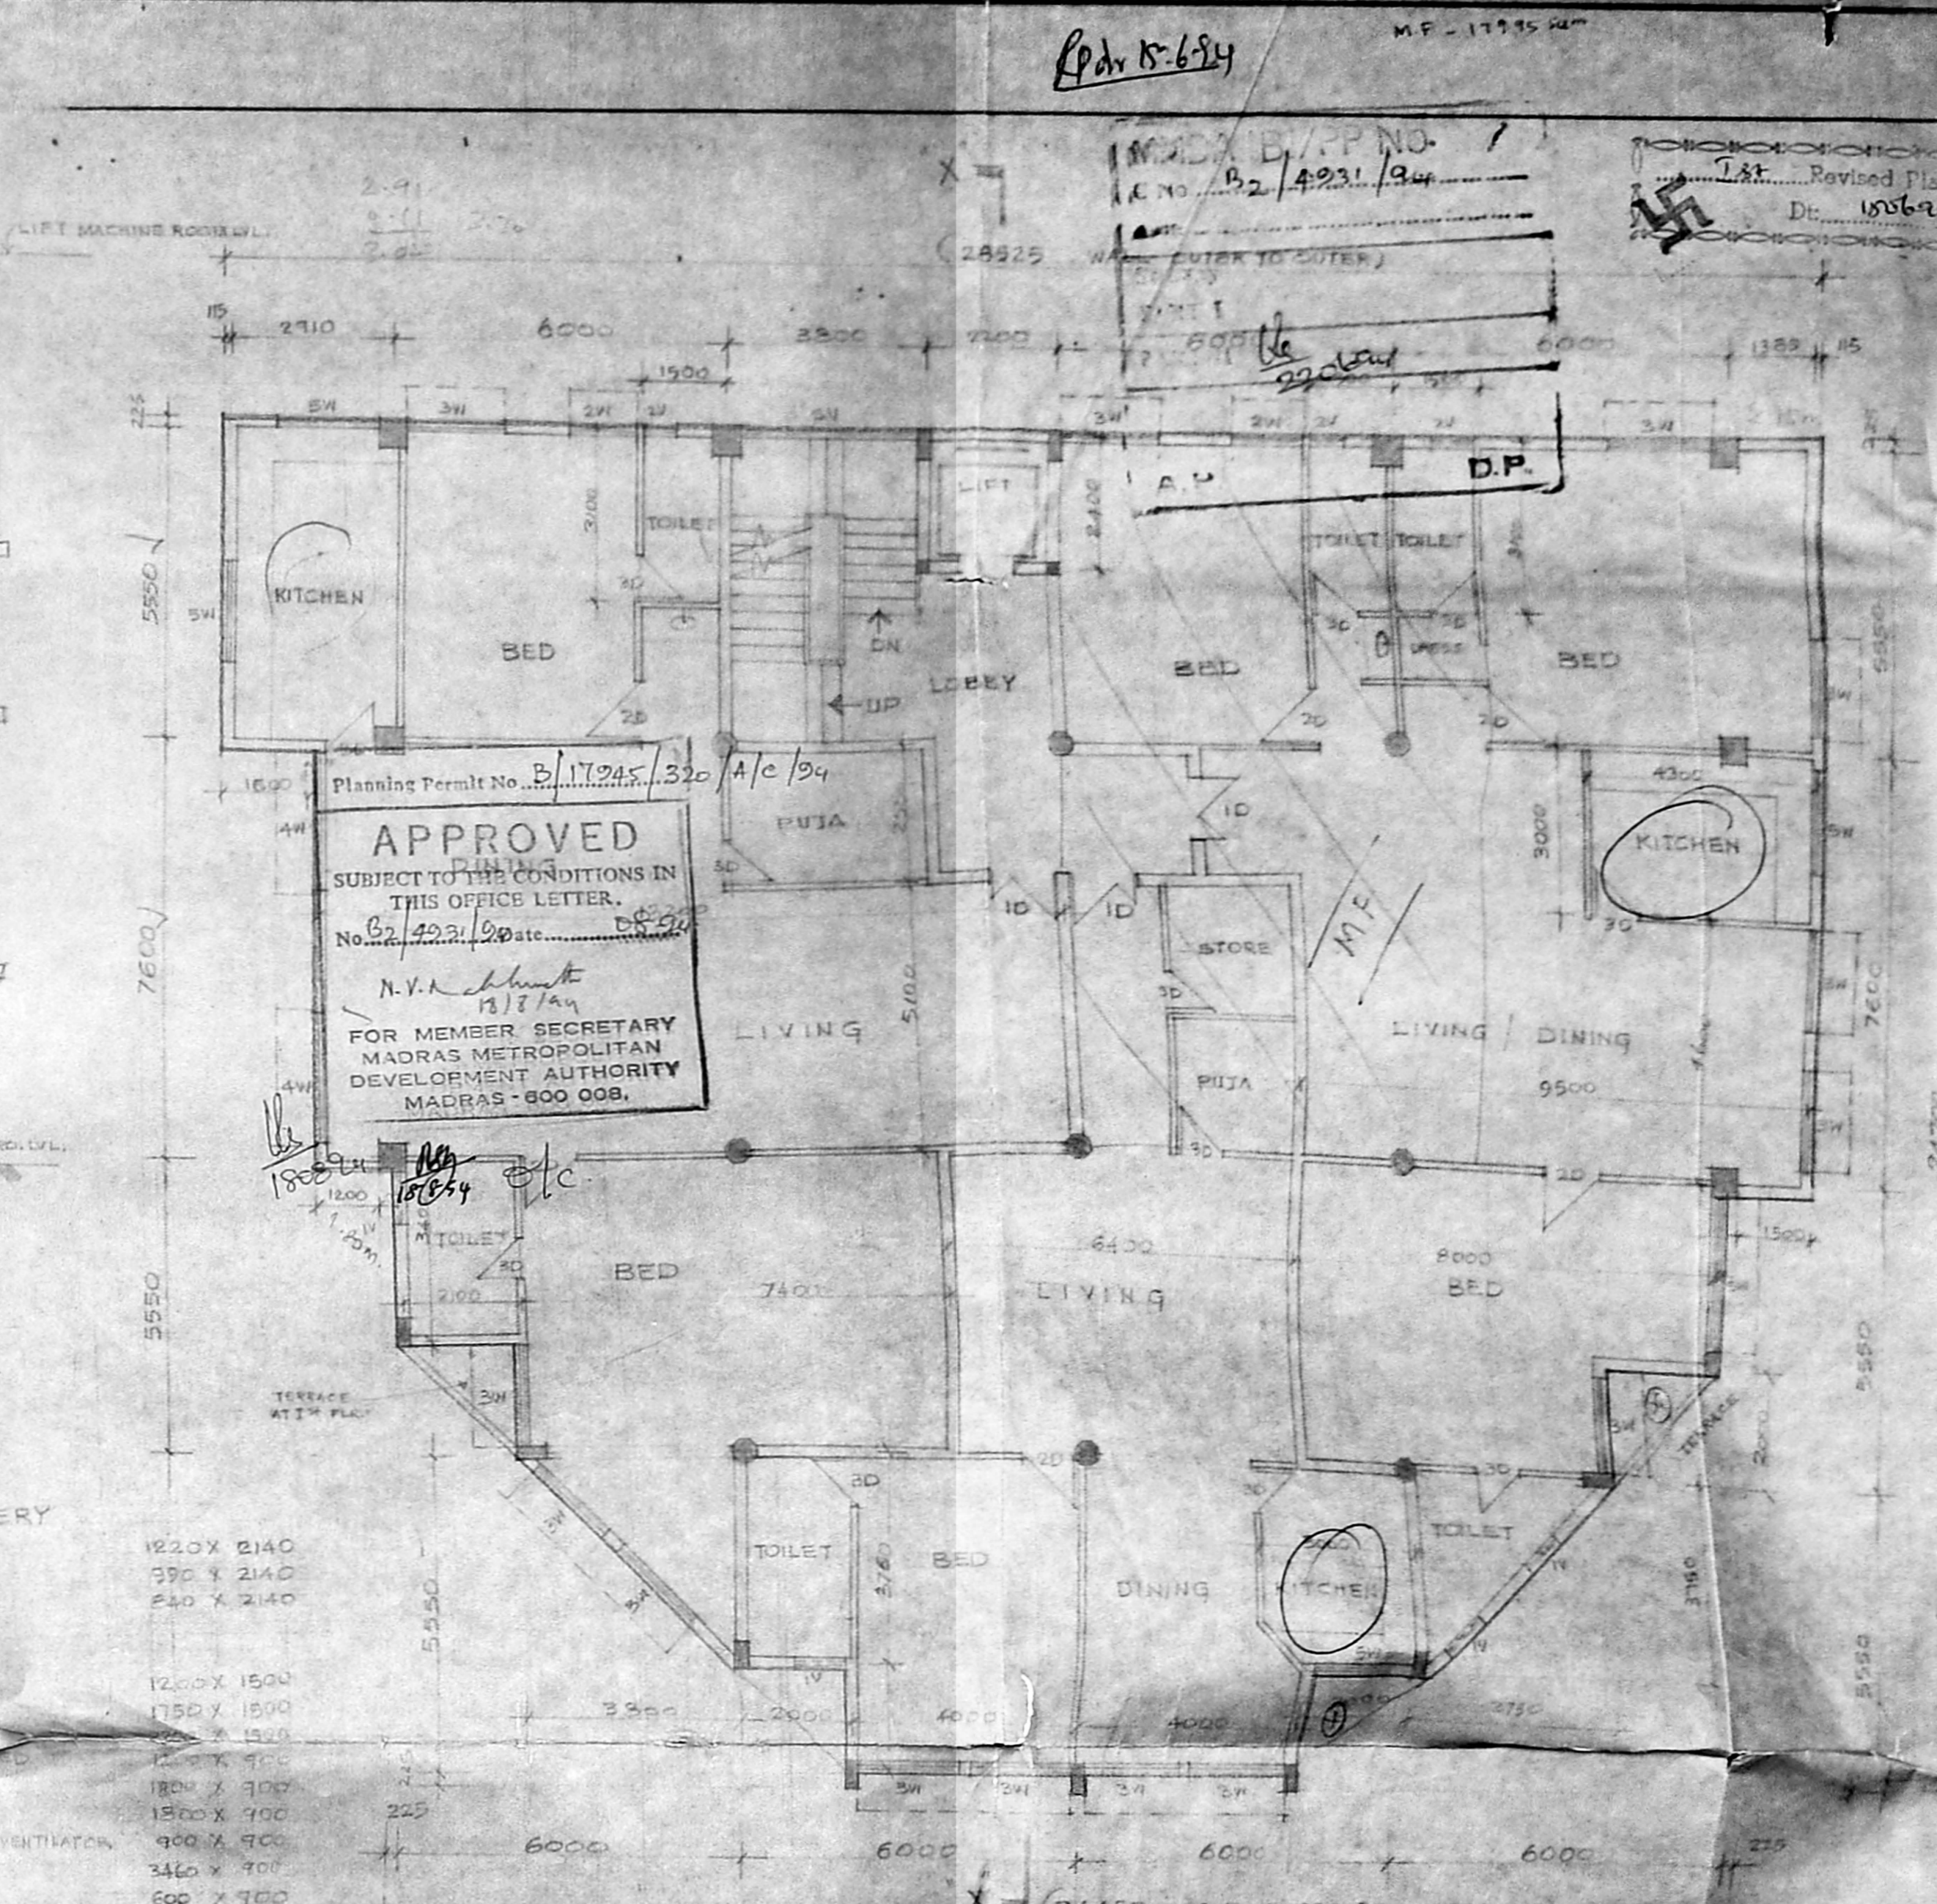
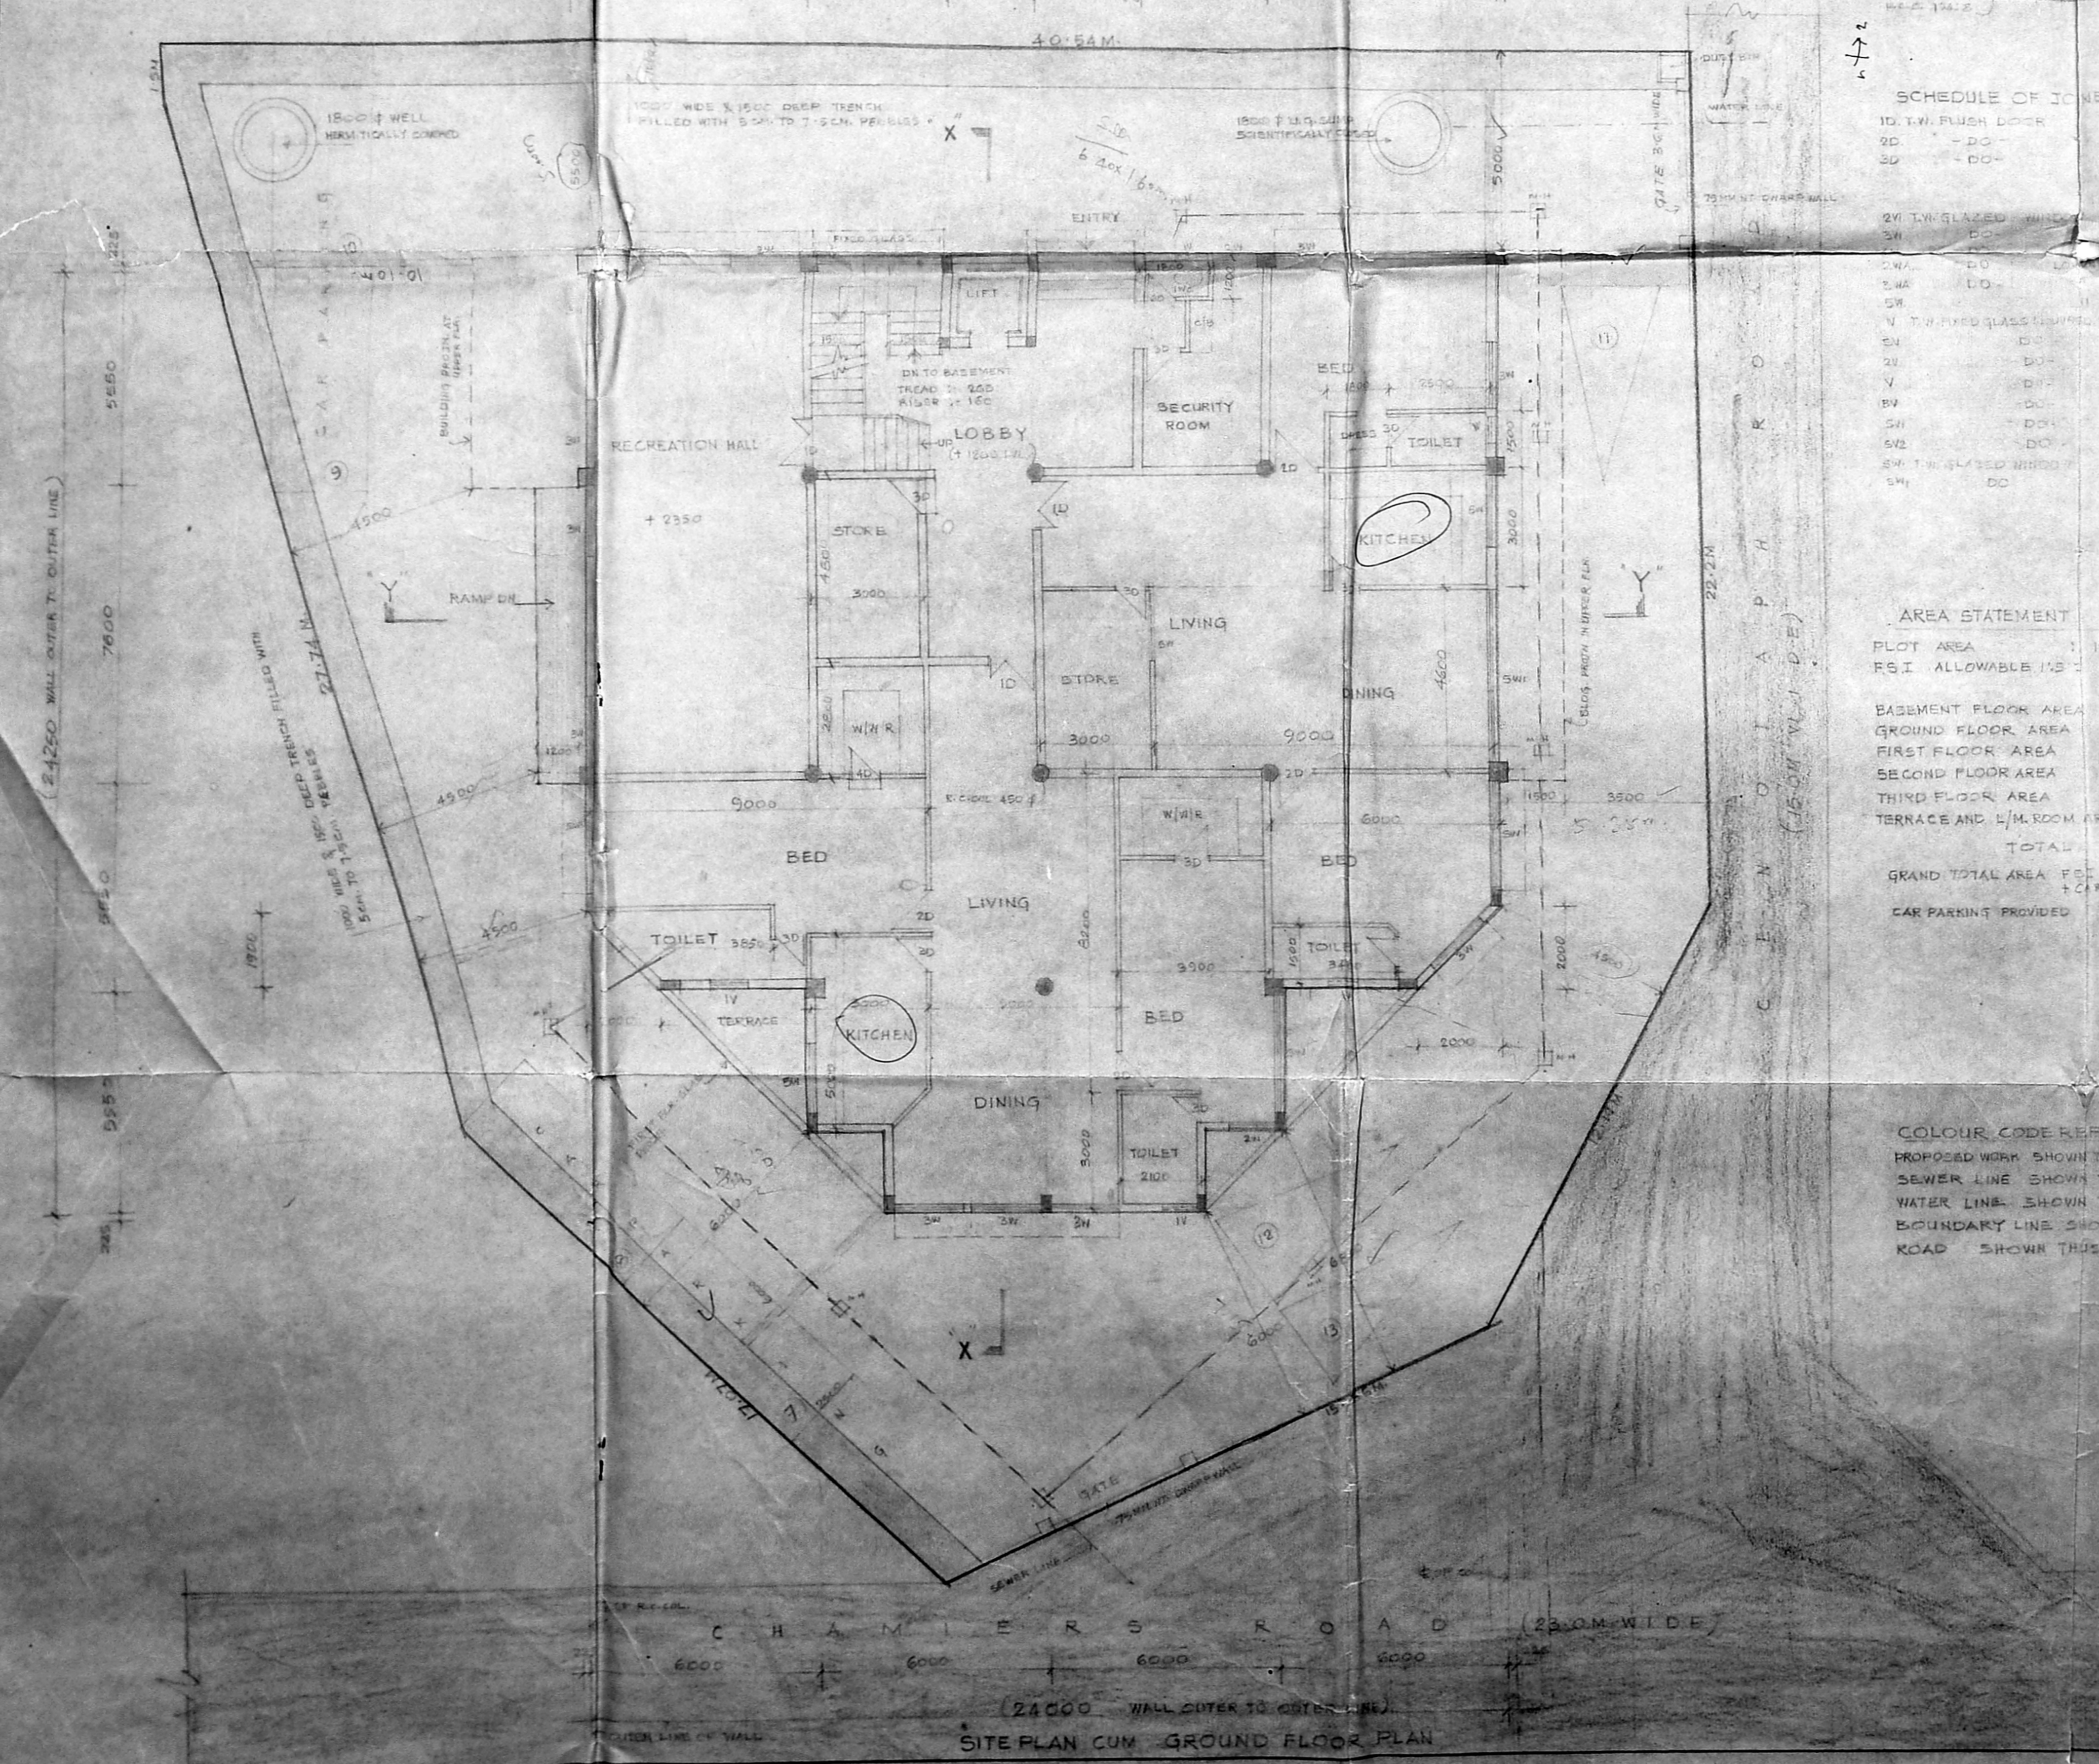


Chitale & Son 110/112, 114, 116,1000.

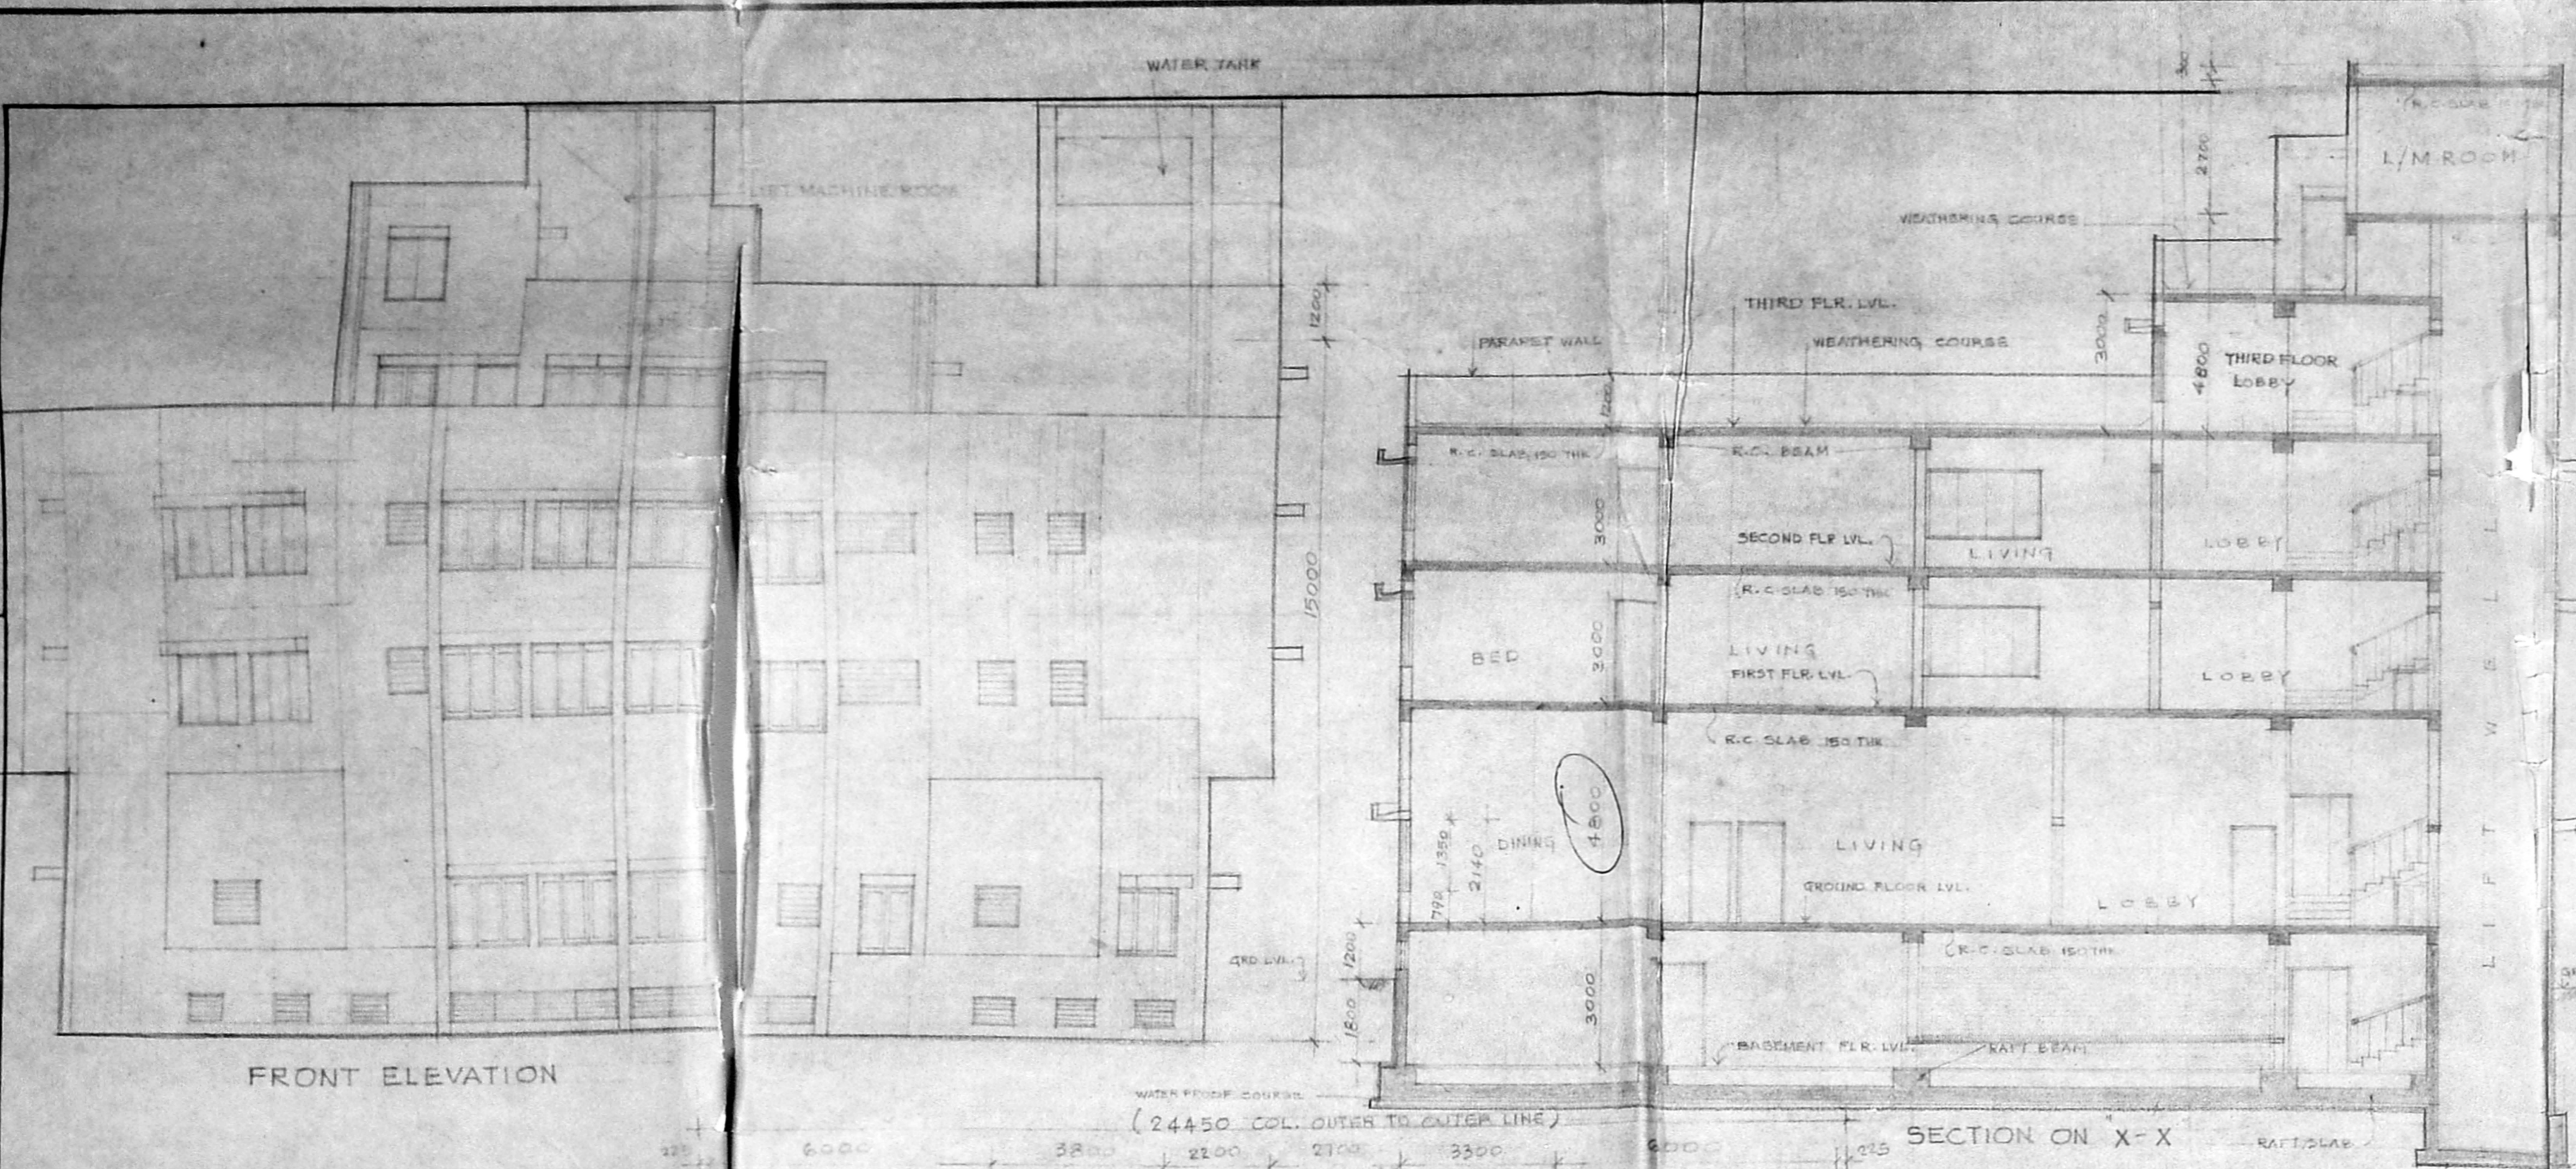

Planning Permit No. B.M.245.1320/A/C/194
APPROVED
 SUBJECT TO THE CONDITIONS IN THIS OFFICE LETTER.
 No. 22/1931/194
 N.V. Chitale
 13/1/54
 FOR MEMBER SECRETARY
 MADRAS METROPOLITAN
 DEVELOPMENT AUTHORITY
 MADRAS-800 008.

SCHEDULE OF JOINERY

10. T.W. FLUSH DOOR	1220 X 2140
20. DO	390 X 2140
30. DO	240 X 2140
21. T.W. GLAZED WINDOW	1220 X 1500
31. DO	1750 X 1500
41. DO	1500 X 1500
51. DO	1800 X 1500
61. DO	1500 X 1000
71. T.W. FIXED GLASS PARTITION	900 X 900
81. DO	340 X 900
91. DO	600 X 900
101. DO	1750 X 600
111. DO	2400 X 600
121. DO	2400 X 500
131. DO	3770 X 600
141. DO	2700 X 1500
151. DO	4400 X 1500

AREA STATEMENT IN SQ. M.

Plot Area	1219.342 M ² (13125 SQ. FT.)
RSI ALLOWABLE 125	1524.177
Basement Floor Area	RSI 121.165
Ground Floor Area	514.048
First Floor Area	572.760
Second Floor Area	572.760
Third Floor Area	167.563
Terrace and L.M. Room Area	47.040
TOTAL	1827.568 (198725)
GRAND TOTAL AREA F.O.I. + NON F.O.I. + CAR PARKS	2306.902 M ²
CAR PARKING PROVIDED	13 CARS

COLOUR CODE REFERENCE

PROPOSED WORK SHOWN THIS

SEWER LINE SHOWN THIS

WATER LINE SHOWN THIS

BOUNDARY LINE SHOWN THIS

ROAD SHOWN THIS

Plan 15-694
 M.P. 17735/44
 Revised Plan
 Dt. 1956-54

PROPOSED BUILDING FOR ASSOCIATED BUILDERS & DEVELOPERS
 AT NO. 9, CHAMBERS ROAD, IN S.S. 12, BLOCK NO. 76, MYLAPORE DISTRICT
 MADRAS - 600 018.
 PLANS, SECTION & ELEVATION, ETC. (COMP. 1953)






SITE PLAN CUM GROUND FLOOR PLAN

BASEMENT FLOOR PLAN

No. of Owner: P.A. No. 288, H. ATTER, H. ATTER, H. ATTER
 THIS PRO. BUILDING FOR ASSOCIATED BUILDERS & DEVELOPERS AT 18, 9, CENDIMAR ROAD IN R.E. NO. 3854/2, BLOCK NO. 76, MYLAPORNE DIVN. MADRAS - 18.
 III FLOOR / LIFT MACHINE ROOM PLAN. (COPY DRAWING)
 DRAWING No. 29-1/2344
 SCALE: 1:100
 CHECKED: [Signature]
 DRAWN: [Signature]

ALL DIMENSIONS TO BE CHECKED AT SITE
 NO DIMENSION TO BE SCALED OFF FROM DRAWINGS
 DIMENSIONS TO BE FOLLOWED FROM DRAWINGS ONLY WRITTEN IN THE EVENT OF ANY DISCREPANCIES OR DIFFERENCES BETWEEN ANY ARCHITECTURAL DRAWINGS AND STRUCTURAL OR MECHANICAL DRAWINGS OR SITE CONDITIONS OR OTHERWISE SAID DISCREPANCIES OR DIFFERENCES MADE TO THE ARCHITECT FOR CLARIFICATION PRIOR TO RESUMPTION OF WORK AT SITE
 THIS DRAWING AND DESIGN ARE THE SOLE PROPERTY OF MR. CHITALE & SON AND SHALL NOT BE TRACED, COPIED, REPRODUCED, MODIFIED, LENT OR MADE AVAILABLE TO ANY OTHER MANNER WITHOUT THE WRITTEN PRIOR CONSENT OF THE ARCHITECTS

CHITALE & SON
 CHARTERED ARCHITECTS PLANNERS
 108, 110, 112,1000
 LICENSED ARCHITECTS
 REG. NO. 108/19/01/74
 REVISIONS:
 1. 10/19/01/74
 2.
 3.
 4.
 NORTH POINT

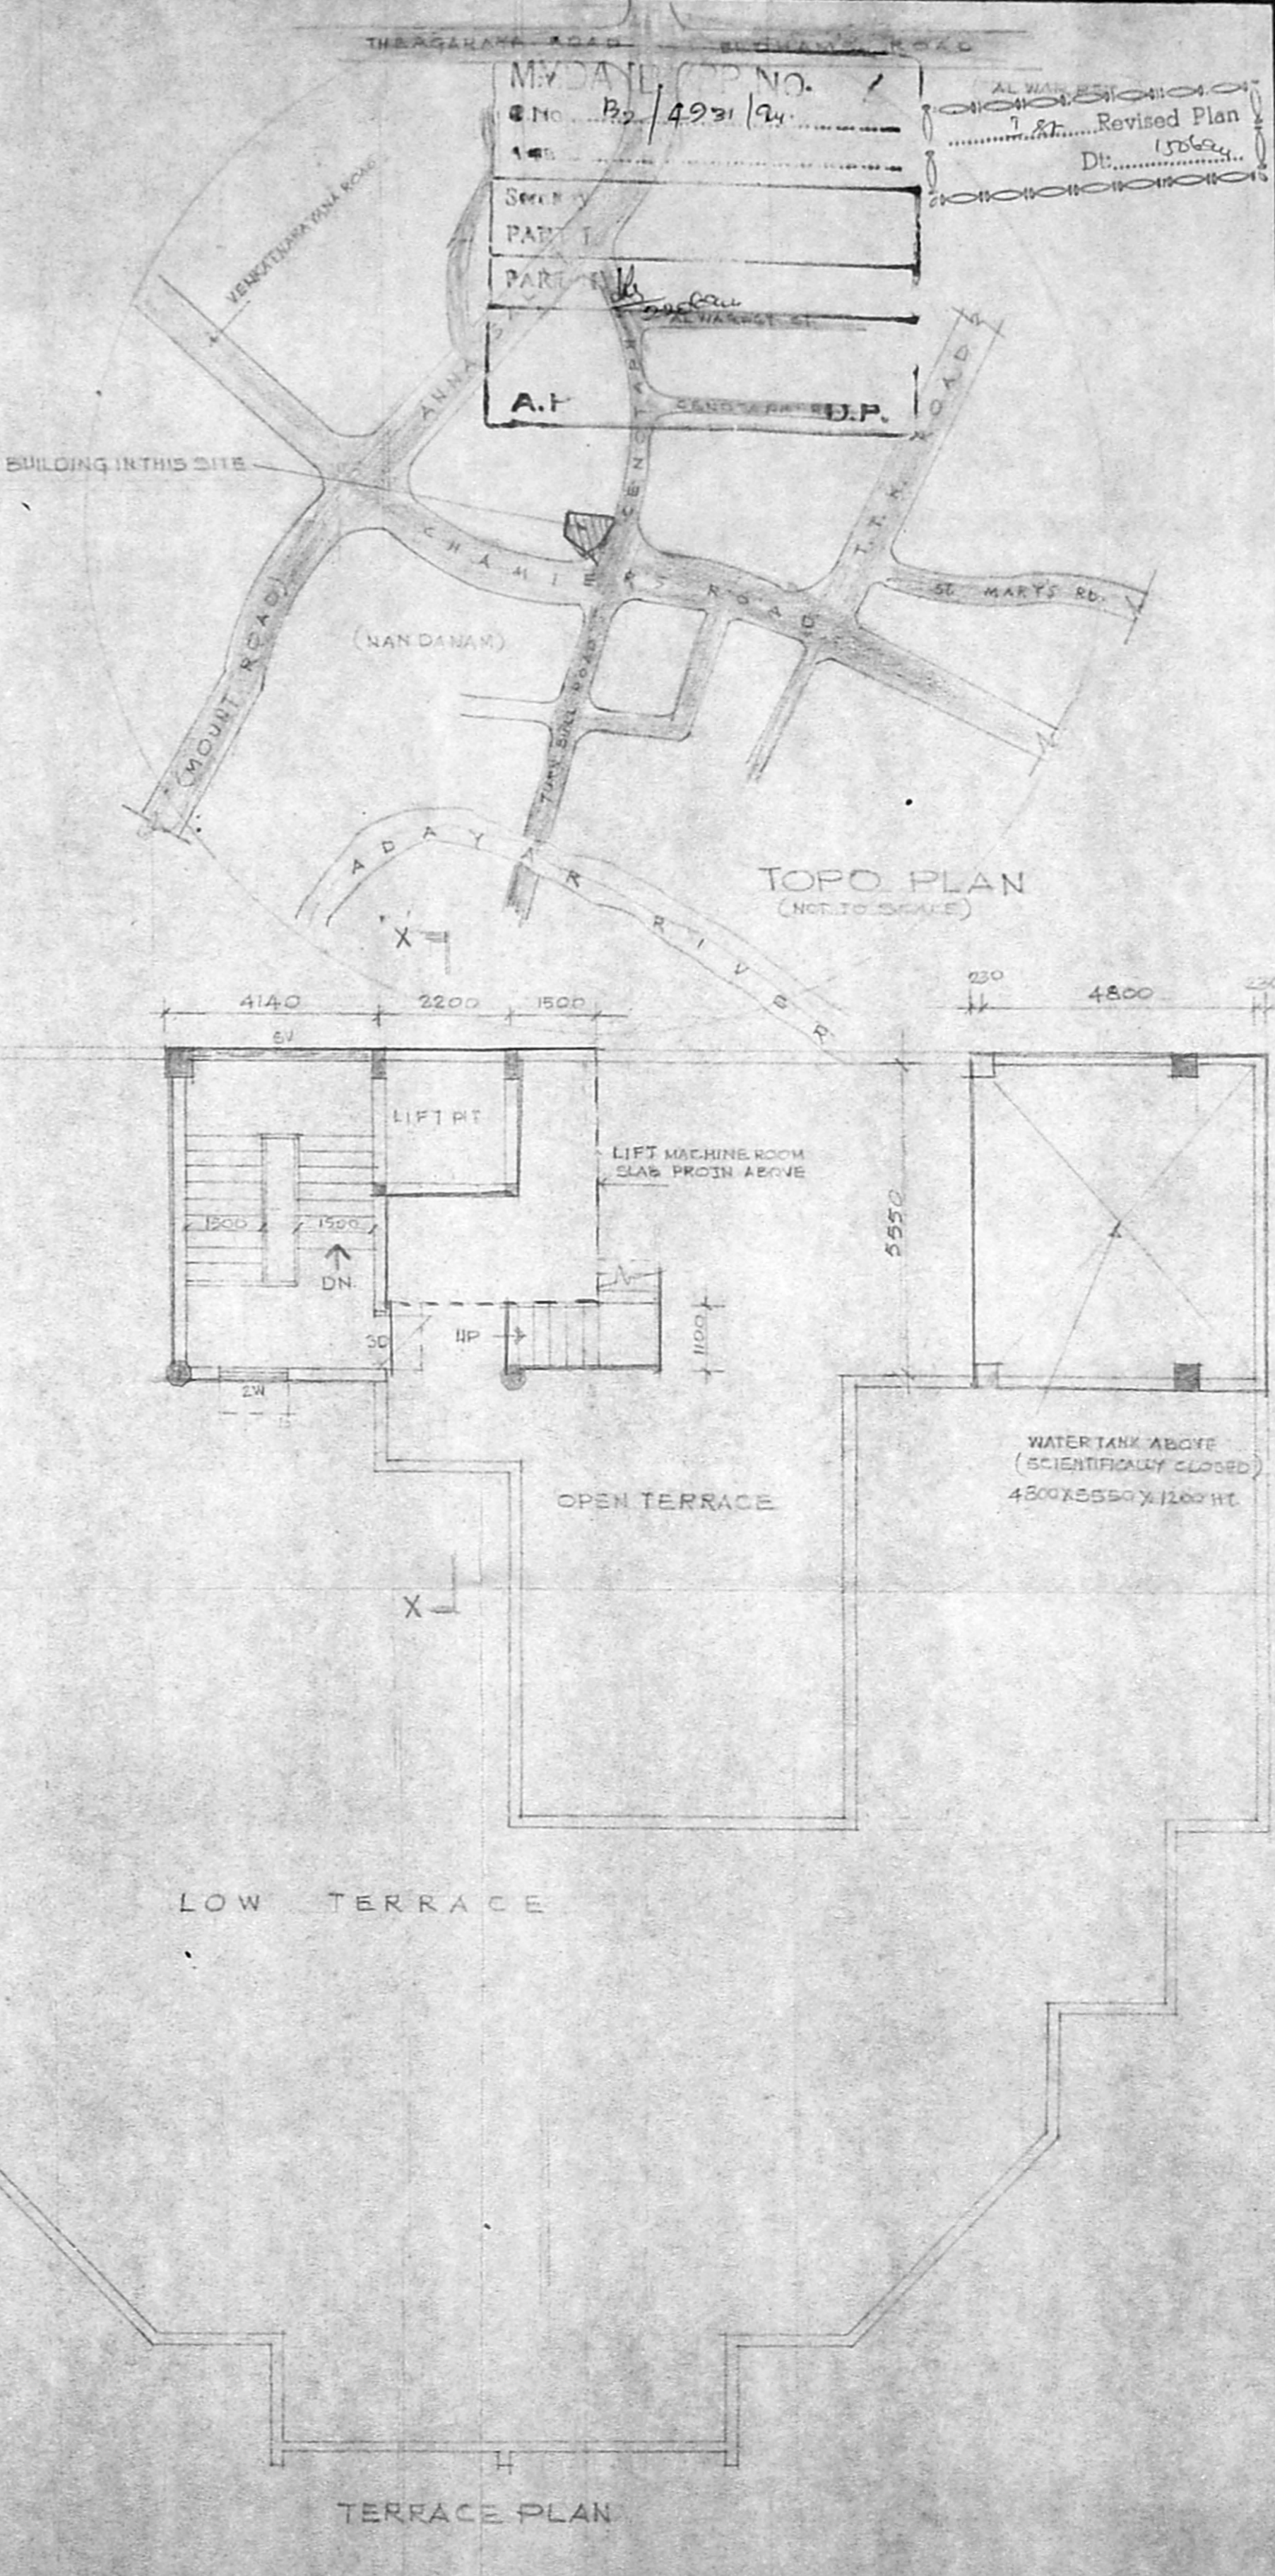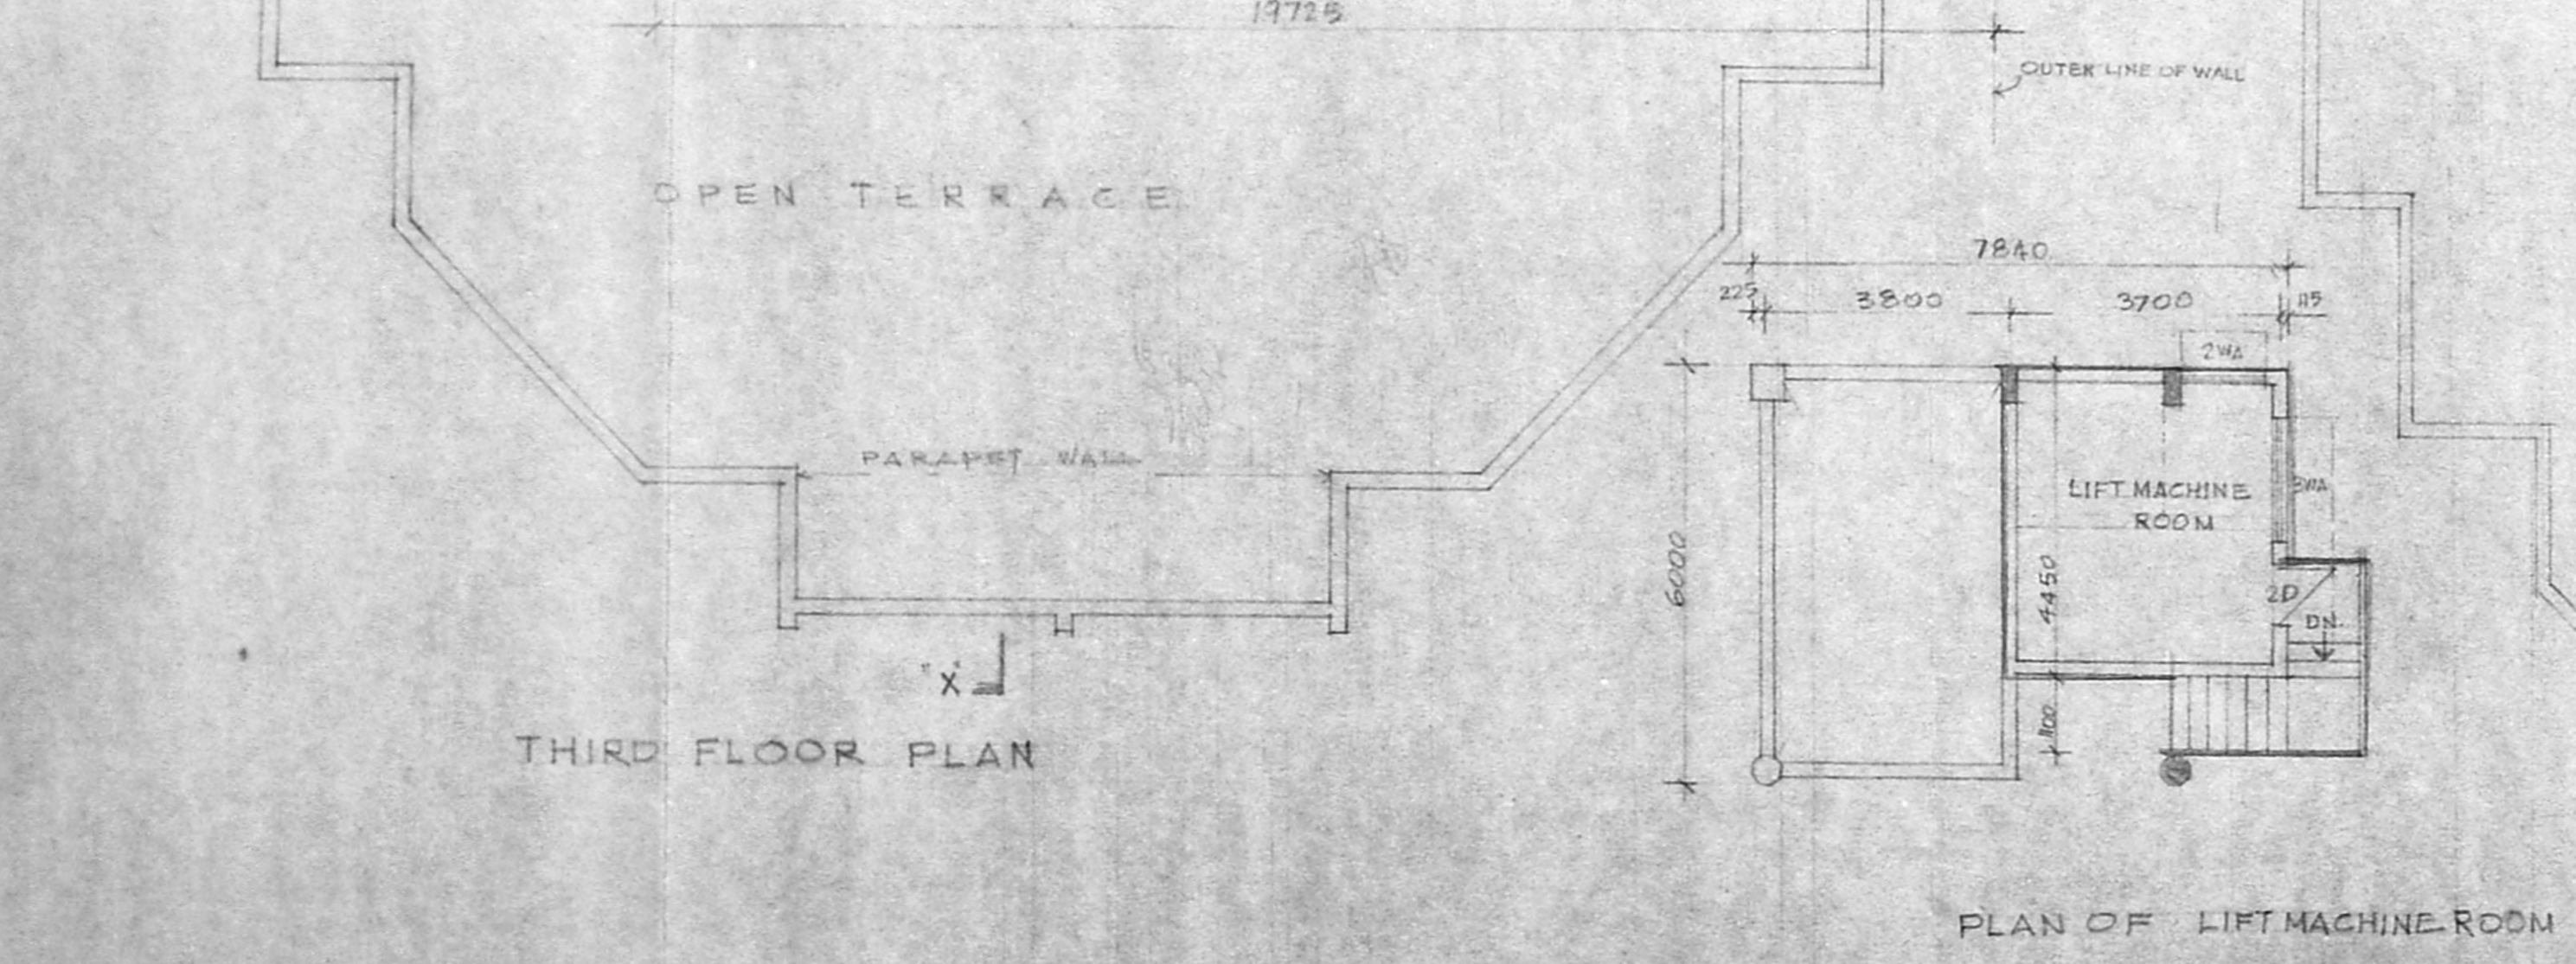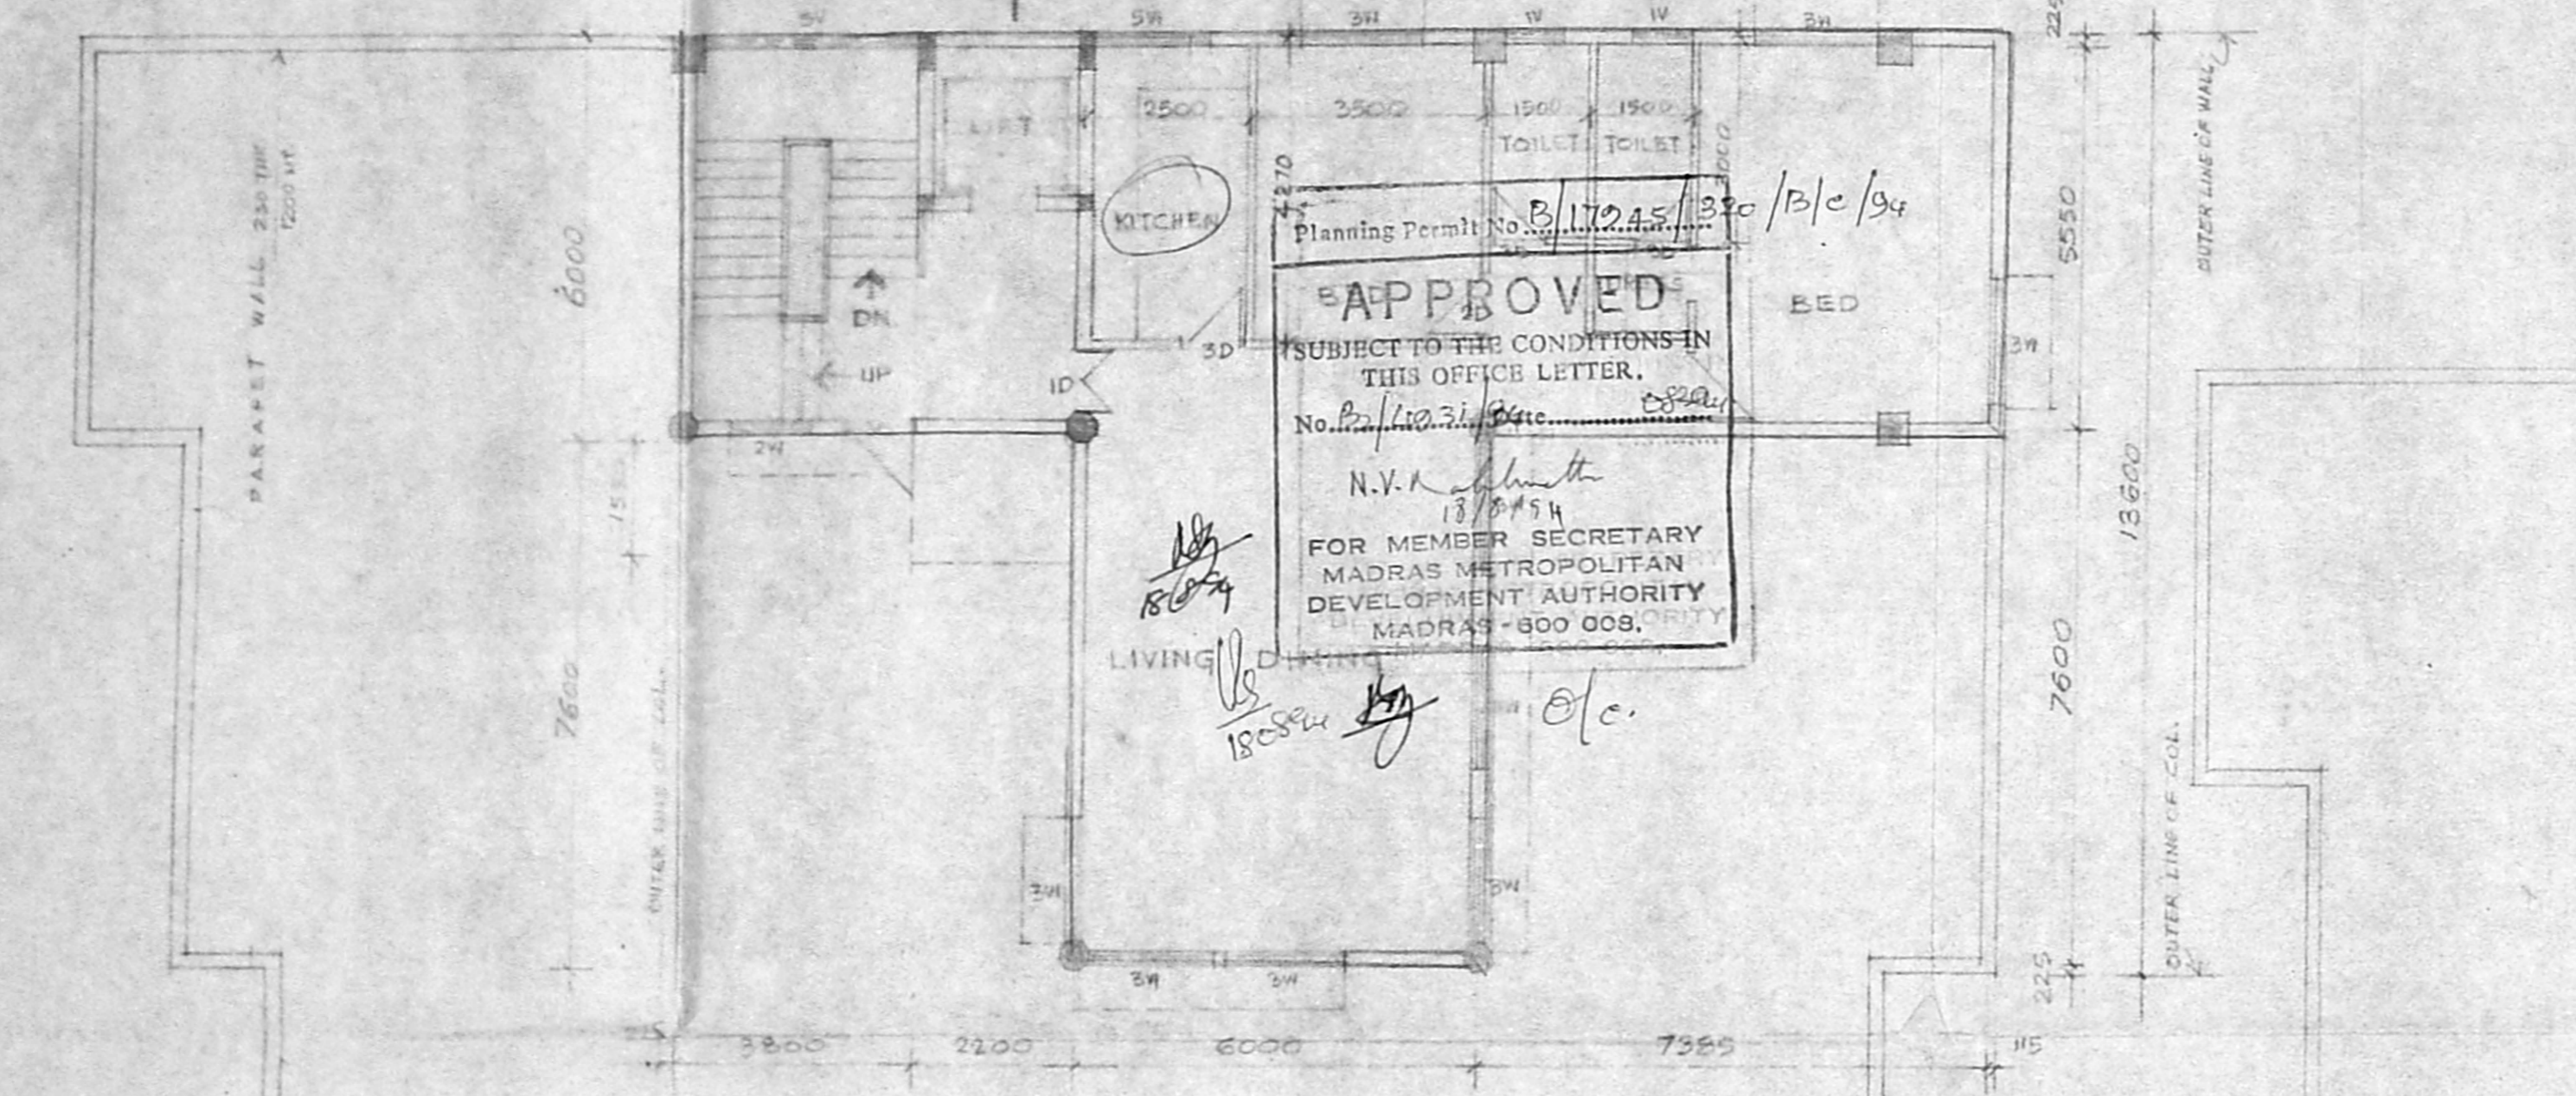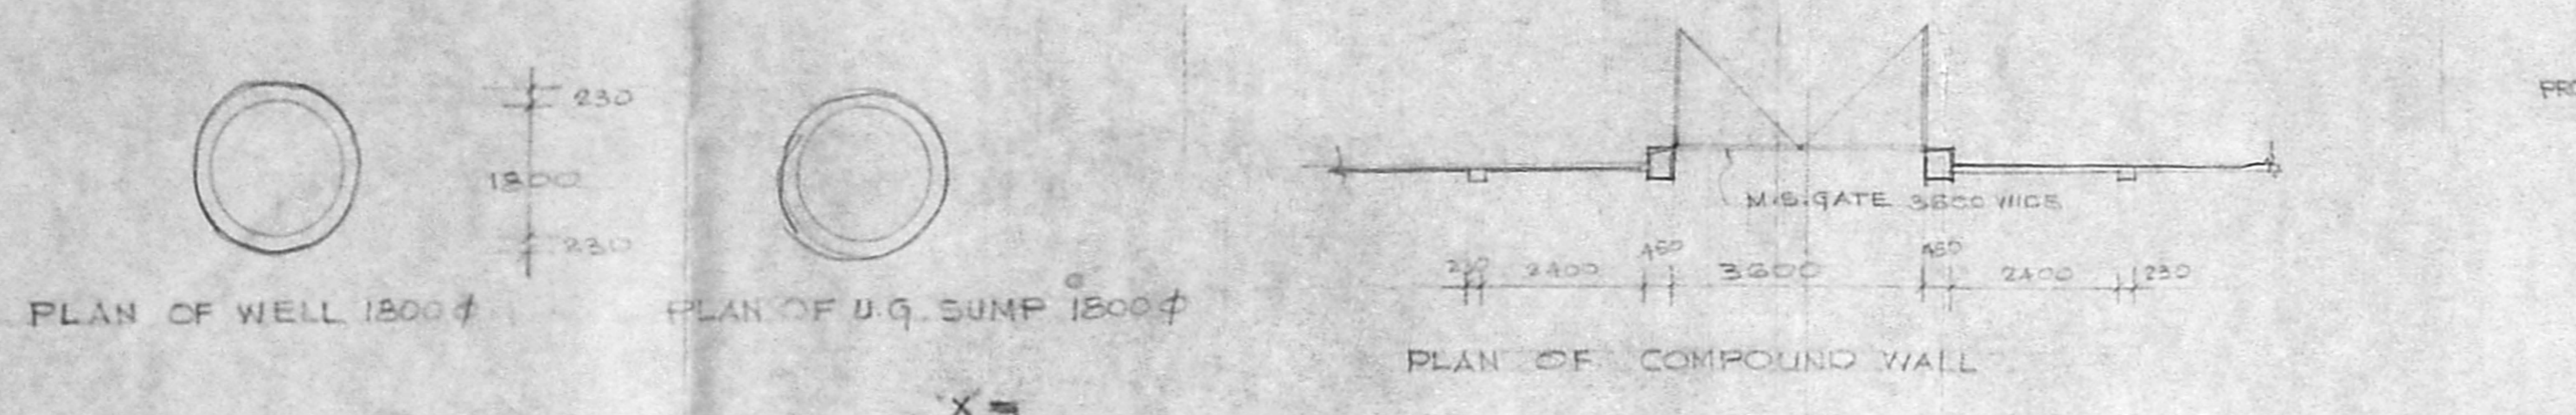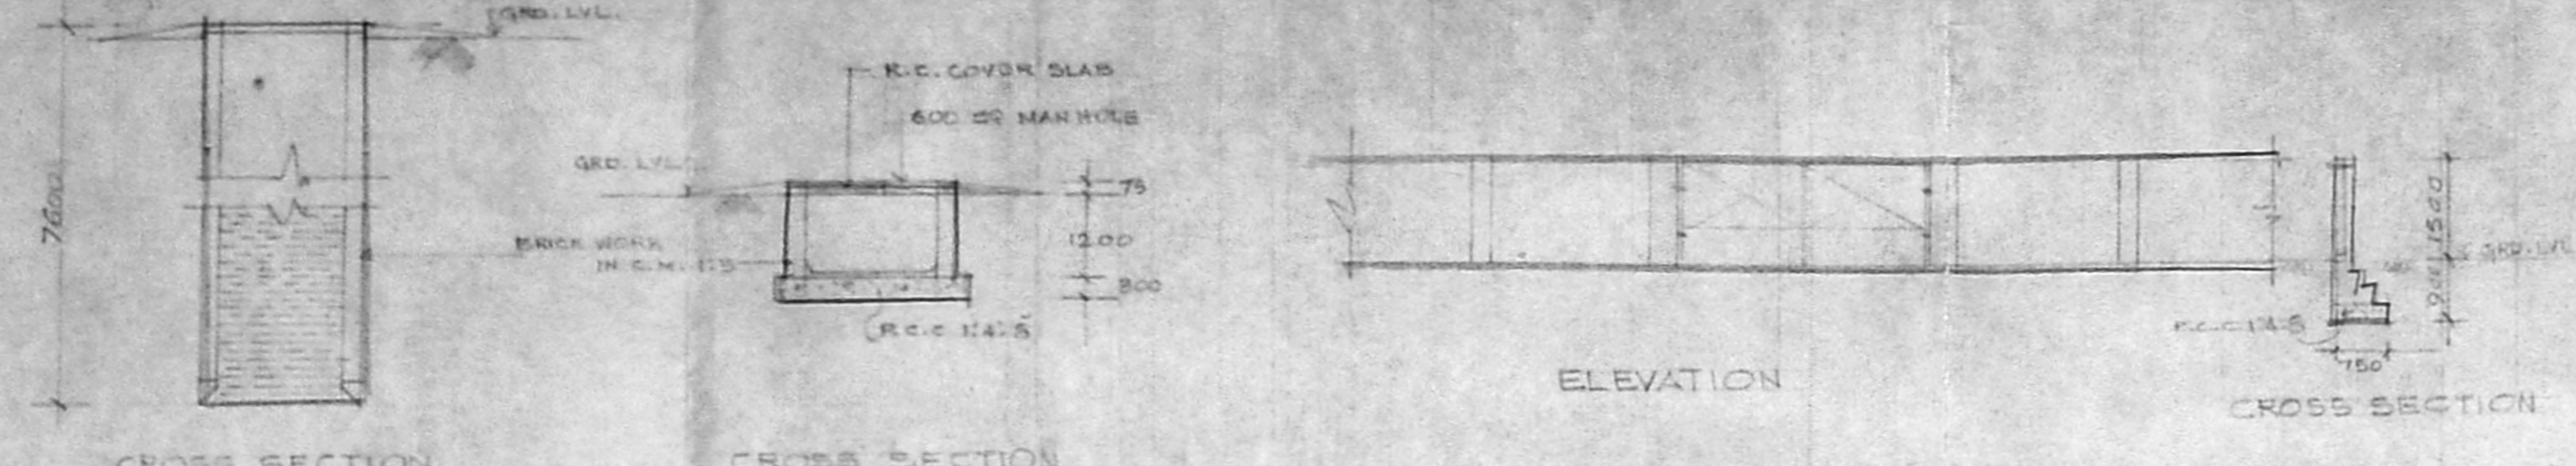

MY DATE: 10/19/01/74
 No. B.17045/330/B/c/94
 Revised Plan
 Dt. 10/19/01/74
 A.P.

Sl Chitale
 DIP ARCH FRBA PIA PVA ACAS MCSD
 REGISTERED ARCHITECT NO CA/15/79
 LICENSED SURVEYOR EA No.

Chitale

Chitale & Son ESTD 1922
 CHARTERED ARCHITECTS, PLANNERS
 INTERIOR DESIGNERS & CONSULTANTS
 27/1, ANNA ROAD, MADRAS - 600 002


NORTH POINT

REVISIONS
 1 ON 14-6-94
 2
 3
 4

NOTE:
 • ALL DIMENSIONS TO BE CHECKED AT SITE
 • NO DIMENSION TO BE SCALED OFF FROM DRAWINGS. ONLY WRITTEN DIMENSIONS TO BE FOLLOWED.
 • IN THE EVENT OF ANY DISCREPANCIES OR DIFFERENCES BETWEEN ANY ARCHITECTURAL, DRAWINGS AND STRUCTURAL DRAWINGS OR OTHER ENGINEERING DRAWINGS OR SITE CONDITIONS OR OTHERWISE IMMEDIATE REFERENCE IS TO BE MADE TO THE ARCHITECT FOR CLARIFICATION PRIOR TO EXECUTION OF WORK AT SITE.

THIS DRAWING AND DESIGN ARE THE SOLE PROPERTY OF MRS. CHITALE & SON AND SHALL NOT BE TRACED, COPIED, REPRODUCED, MODIFIED, LENT, OR MADE UNAUTHORISED USE OF IN ANY OTHER MANNER WITHOUT THE WRITTEN PRIOR CONSENT OF THE ARCHITECTS

DATE 9-6-94
 DRAWN:
 CHECKED:
 SCALE 1:100
 DRAWING NO. 45/2344

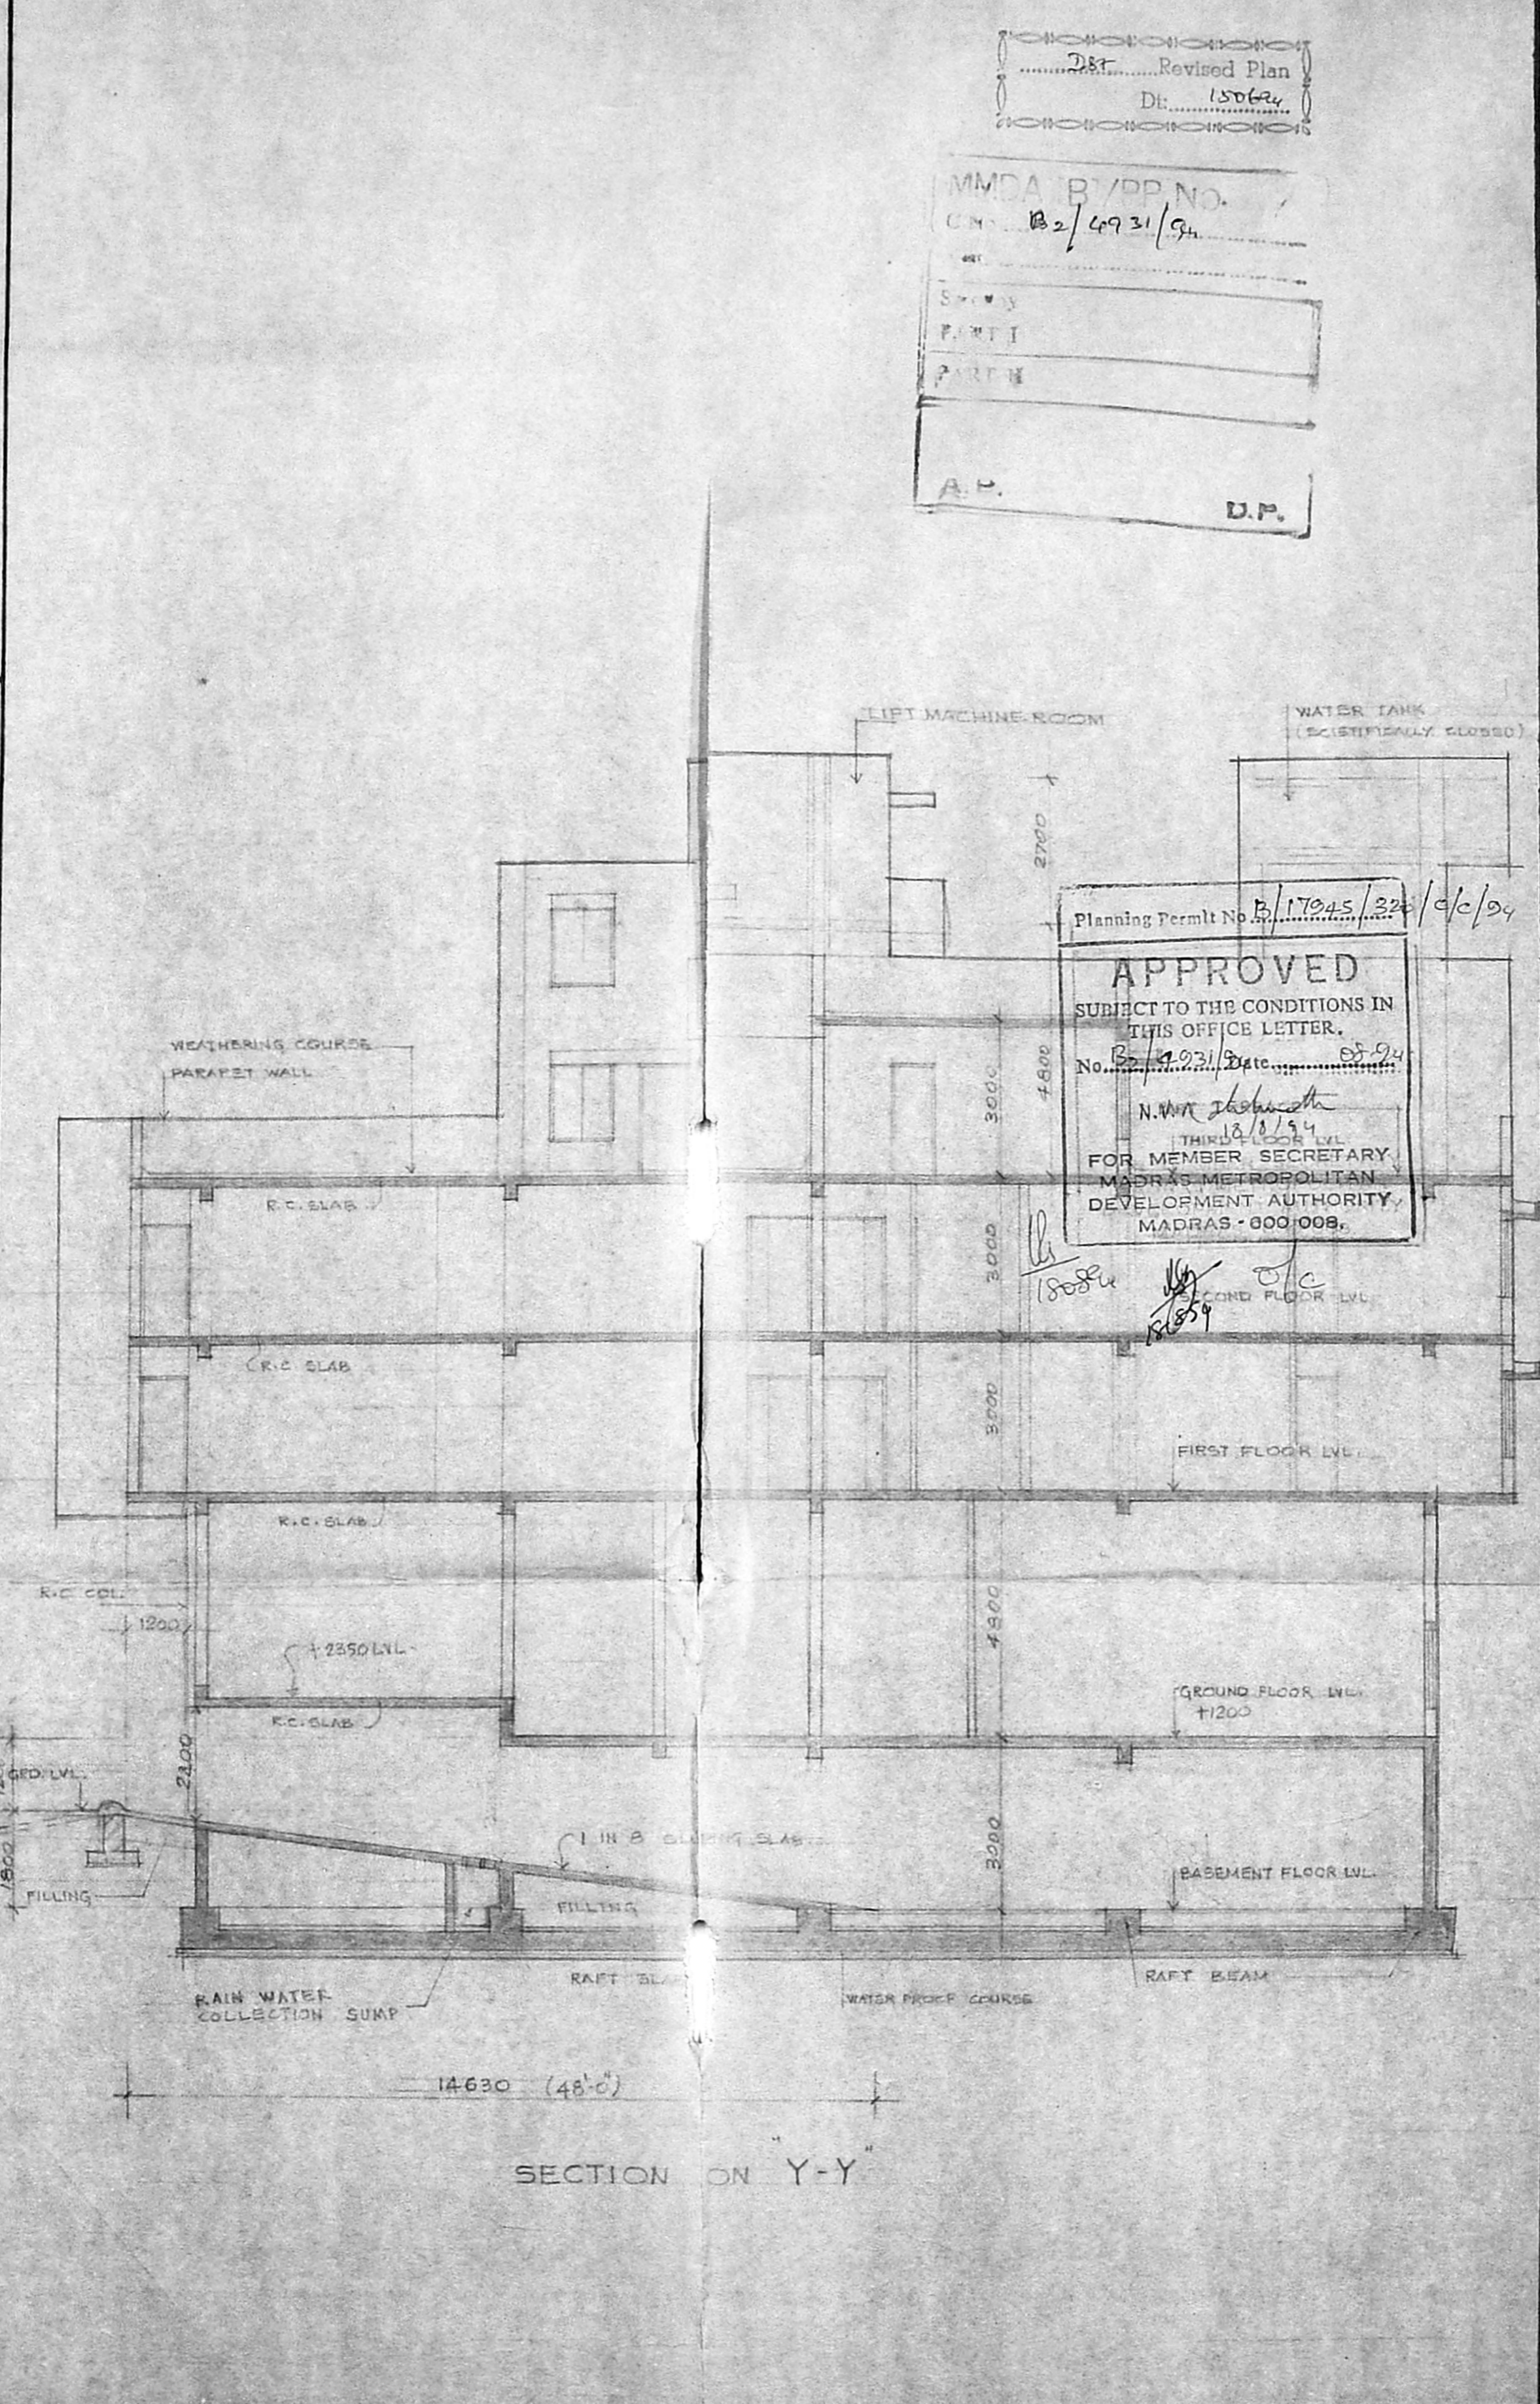

Dst Revised Plan
 Dt: 15/06/94

MMDA B/PP NO.
 CN: B2/4931/94

Part I
 Part II
 Part III

A.P.
 D.P.

Planning Permt No. B/17045/324/c/c/94

APPROVED
 SUBJECT TO THE CONDITIONS IN THIS OFFICE LETTER.
 No. B/4931/84 Date 18/8/94

N.M.A. Subramanian
 18/8/94
 THIRD FLOOR LVL
 FOR MEMBER SECRETARY
 MADRAS METROPOLITAN
 DEVELOPMENT AUTHORITY,
 MADRAS - 600 008.

SECTION ON "Y-Y"