

SCHEDULE OF JOINERY			
TYPE	SIZE		DESCRIPTION
DP7	4'0" x 7'0"	1220 x 2135	C.W. FRAMED AND PANELLED DOOR
DP4	3'3" x 7'0"	990 x 2135	DO
DP3	3'0" x 7'0"	940 x 2135	DO
DP1	2'3" x 7'0"	685 x 2135	DO
SW3	5'10" x 10'2"	1780 x 1180	STEEL WINDOW (18 HS 12)
SW2	3'10" x 10'2"	1180 x 1180	DO (12 HS 12)
SW1	1'0" x 3'10"	580 x 1180	DO (6 HS 12)
SV1	1'0" x 1'0"	580 x 580	STEEL VENTILATOR

SPECIFICATIONS

FOUNDATION: RCC COLUMN FOOTING OVER 600mm TK. P.C.C. 1:5:10 OVER 150mm TK SAND FILLING.

BASEMENT: BRICK MASONRY IN C.M. 1:6.

SUPER STRUCTURE: BRICK WORK IN CM 1:6 AND PLASTERED IN CM 1:5 1/2 TK.


ROOF: RCC ROOF SLAB.

FLOORING: MOSAIC FLOOR FINISH OVER 100mm TK P.C.C. 1:5:10 OVER 150mm TK SAND FILLING.


WEATHERING: TWO COURSES OF FLAT TILES SET IN C.M. 1:3 OVER BRICK JELLY LIME CONCRETE 1:1/2 LAID TO SLOPE.

MMDA 'C' / PP NO. /
 C.No. C2/17465/94
 & dt. 31-8-94
 PART I
 PART II
 A.P. D.P.


Planning Permit No. C/PP/85/94
APPROVED
 SUBJECT TO THE CONDITIONS IN THIS OFFICE LETTER.
 No. C2/17465/94 Date 31-8-94
 FOR MEMBER SECRETARY
 MADRAS METROPOLITAN
 DEVELOPMENT AUTHORITY
 MADRAS - 600 008
 DEPT. OF INDUSTRIES & COMMERCE LAND

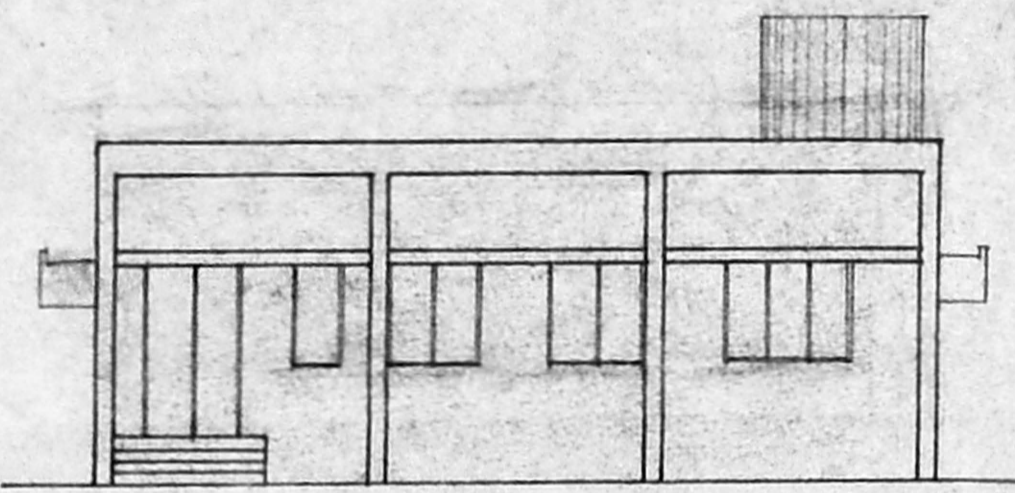


FRONT ELEVATION

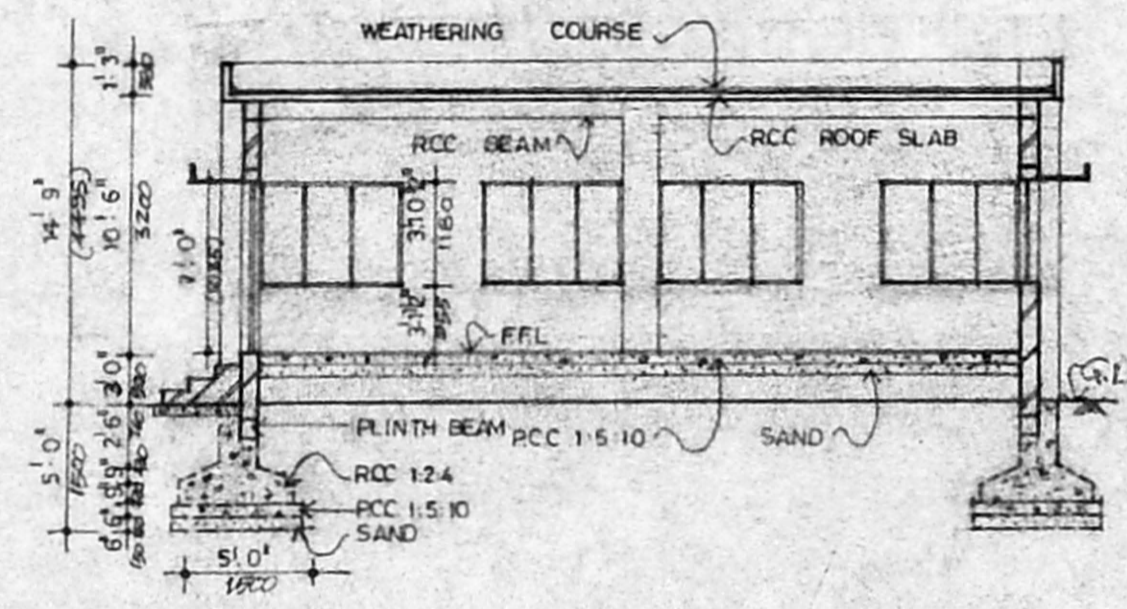


SECTION AA

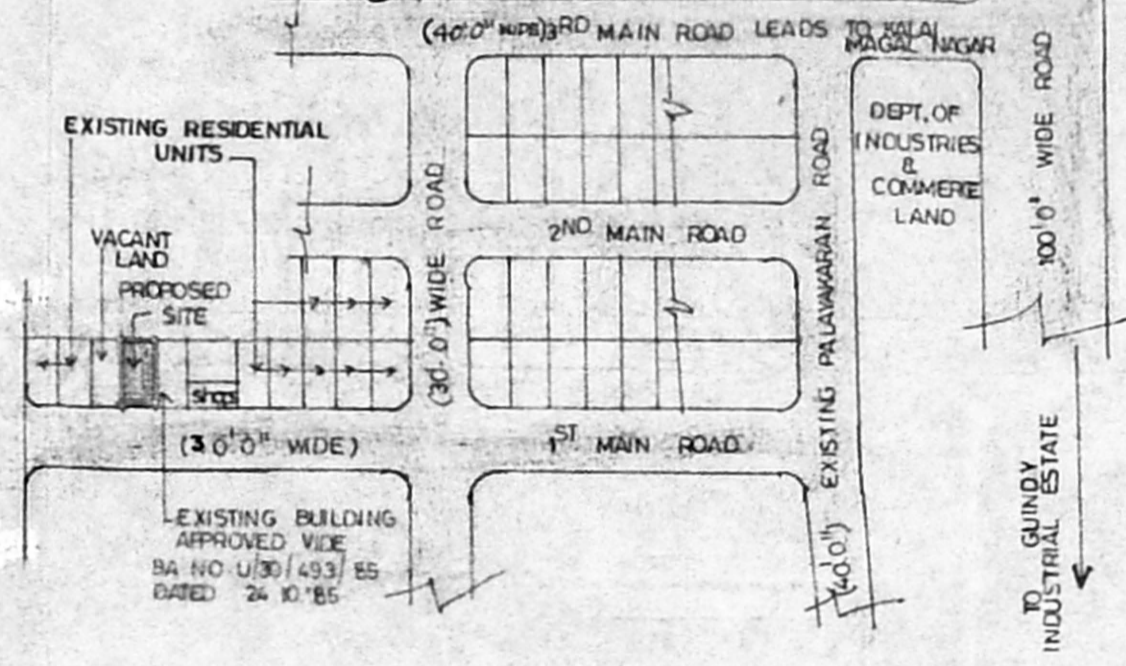


KEY PLAN (NOT TO SCALE)

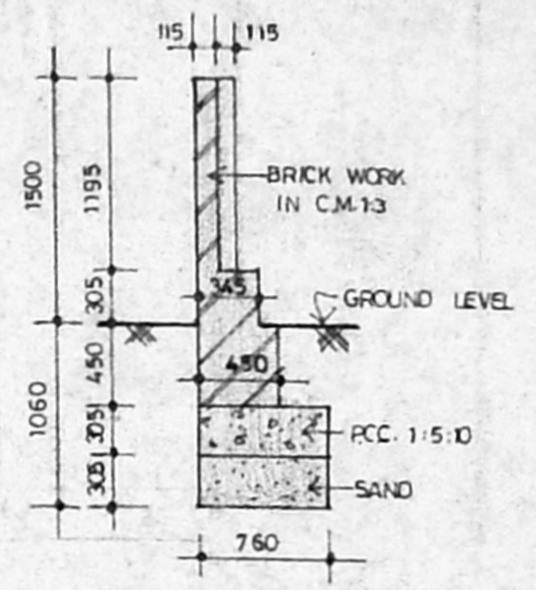


PROPOSED COMPOUND WALL DETAIL (SCALE 1:50)

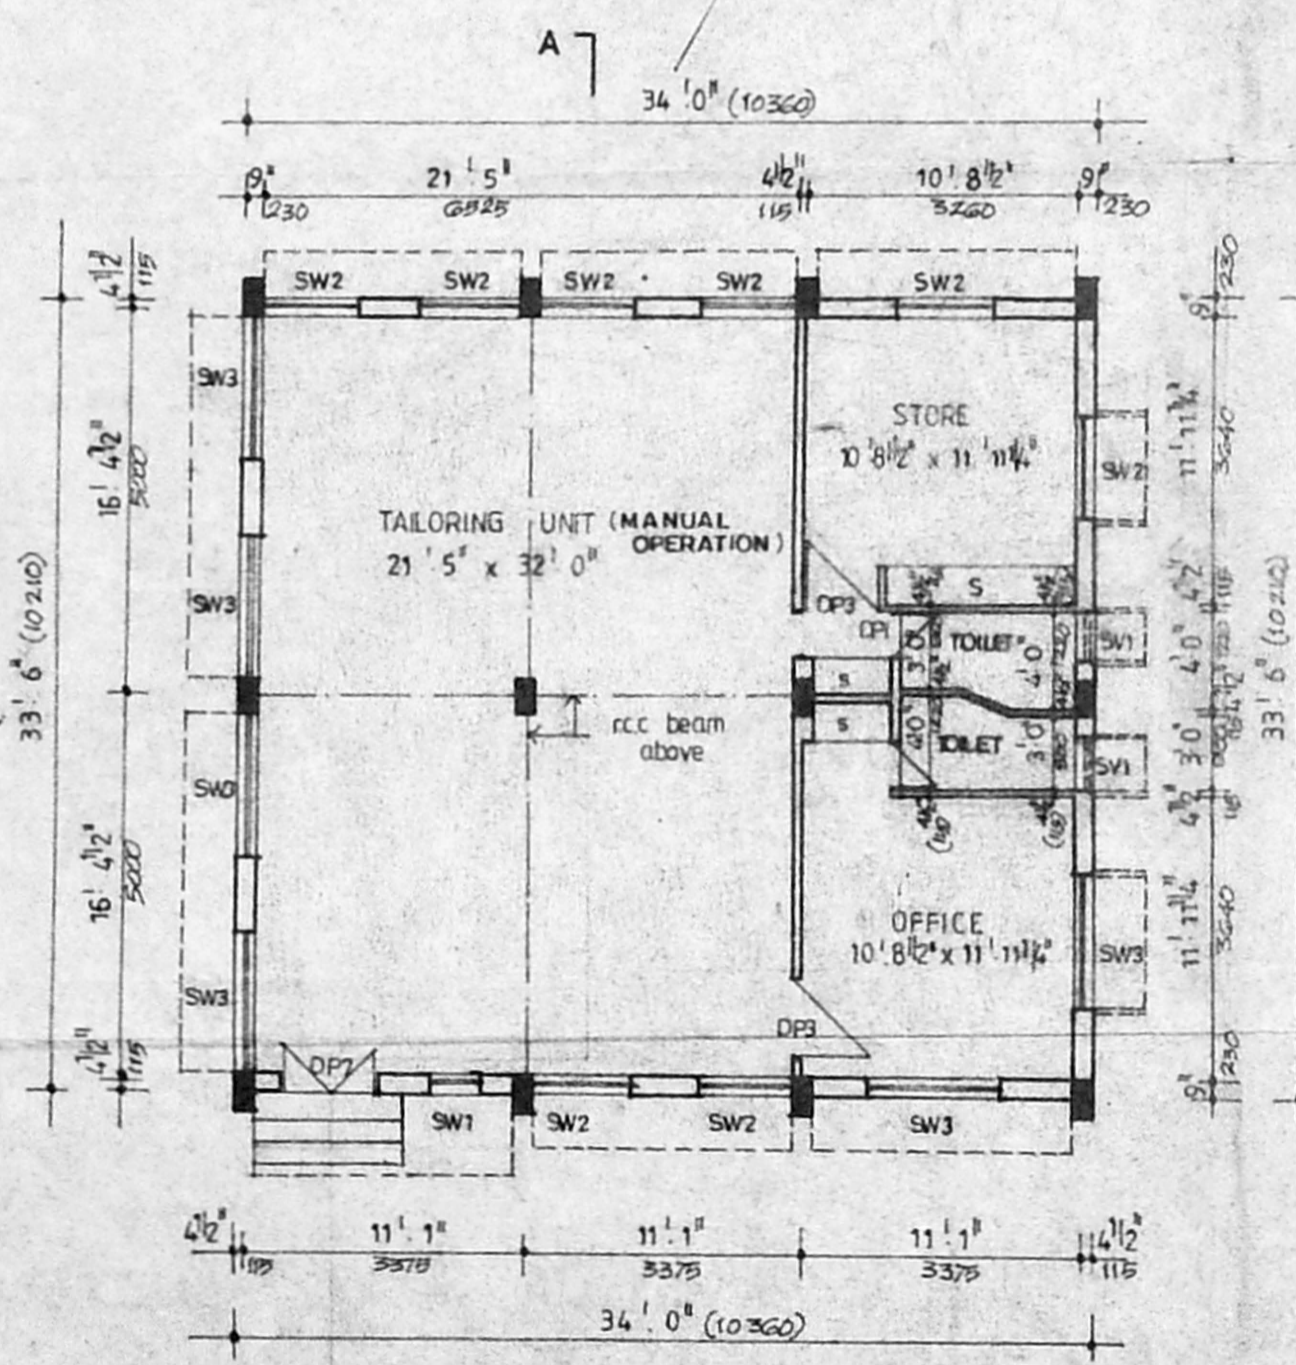

GROUND FLOOR PLAN

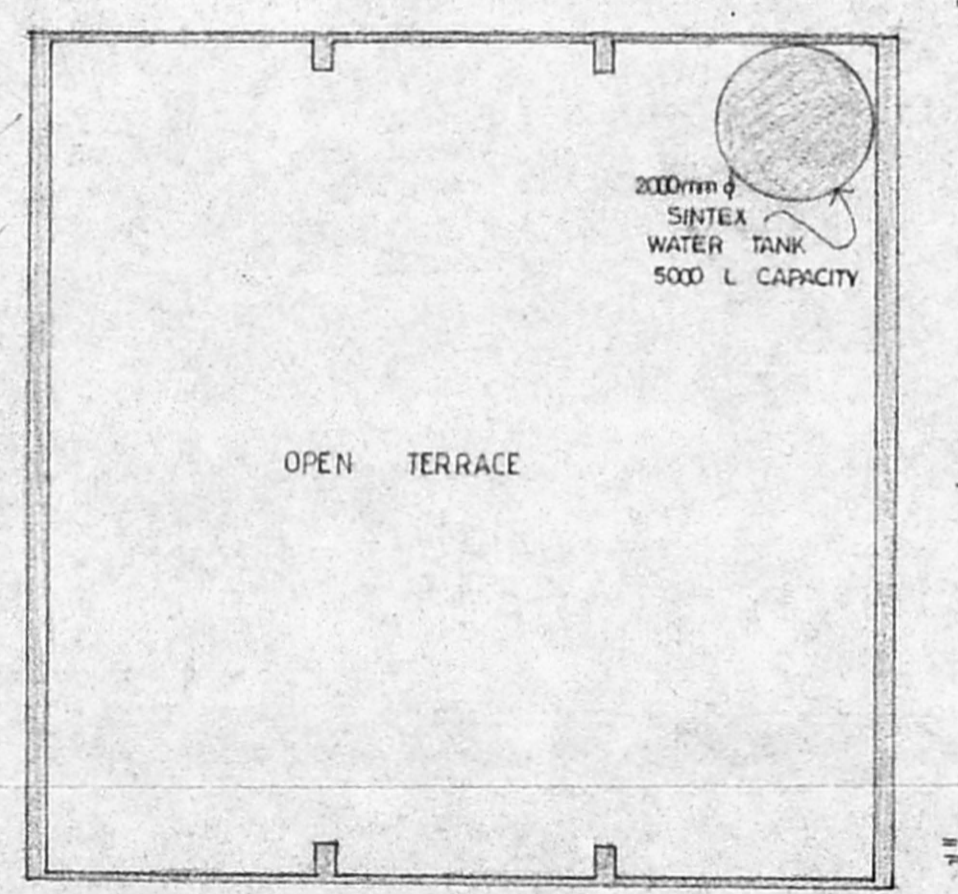

TERRACE PLAN

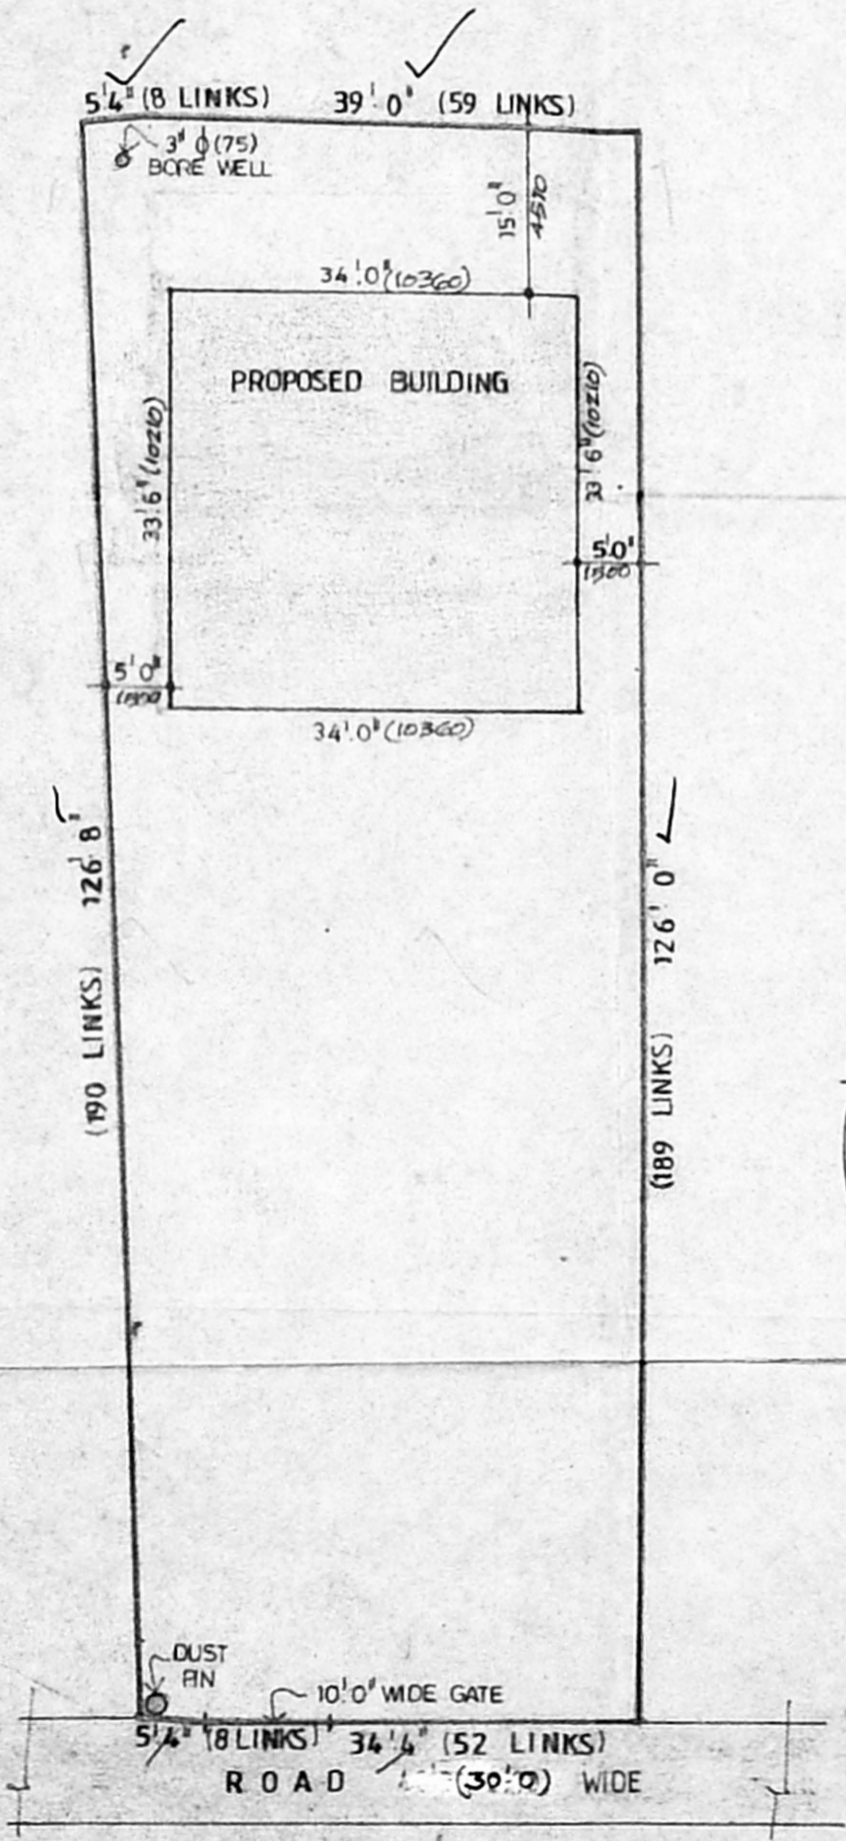

SITE PLAN SCALE 1:16'0" (or) 1:200

AREA STATEMENT

	SQ. FT.	SQ. M.
PLOT AREA	5282.00	490.89
GROUND FLOOR BUILT UP AREA	1190.00	110.59
F.S.I. - 023	PLOT COVERAGE - 22.53%	

REFERENCE

PROPOSED WORK SHOWN THUS [Symbol]

ROAD SHOWN THUS [Symbol]

BOUNDARY SHOWN THUS [Symbol]

JOB NO	1580	DRN	R. LATHA
DRG NO	1	CHKD	
SCALE	1:100	DATE	25.7.94

PROPOSED BUILDING IN R.S. NO. 17, T.S. NO. 38, KALAIMAGAL NAGAR, 1ST MAIN ROAD, EKKADUTHANGAL VILLAGE, MADRAS. 97. NEW DIVISION NO. 140.

PLAN, SECTION, ELEVATION, SITE PLAN & KEY PLAN.

KINGSWAY CONSULTANTS, ARCHITECTS AND ENGINEERS, 6, JARRET GARDENS, CASA MAJOR, ROAD, EGMORE, MS - 6

V. S. Latha Ramana Nadar

SIGNATURE OF THE APPLICANT

J. S. RAJASINGH
 BE, M. STRUCT. E. CENGG.
 MIE. M. ASCE.
 LICENSED SUPERIOR CLASS I REGISTERED ARCHITECT NO. 27.
 COUNCIL OF ARCHITECTURE REG NO. CA/83/78/5.
 CHARTERED ENGINEER REG NO. M.O. 9537