

PROPOSED GODOWN & OFFICE
 AT PLOT No. C-15 IN S.No.793PT
 & 794PT AT MADHAVARAM
 VILLAGE, SAIDAPET TALUK
 CHENGAI M.G.R DISTRICT

SPECIFICATIONS

C.C 1:4:8 FOR FOUNDATION
 SUPER STRUCTURE WITH STOCK BRICK IN CM:1:5
 PLASTERING IN CM:1:5 FOR WALLS & 1:3 FOR SOFFITS
 FLOORING WITH GREY MOSAIC
 WOOD WORK WITH SEASONED WOOD
 R.C.C WORK SHALL HAVE QUALITY STEEL
 WEATHER PROOF COURSE LAID TO SLOPE
 COLOURING & WHITE WASHING WITH 2 COATS
 OVER ONE COAT OF PRIMER

JOINERY DETAILS

| | |
|-----------------------|-------------|
| R.S - ROLLING SHUTTER | 3-04 x 2-10 |
| D - DOOR | 0-90 x 2-10 |
| V - VENTILATOR | 1-20 x 0-60 |
| R.S - ROLLING SHUTTER | 1-90 x 2-10 |
| W - WINDOW | 1-40 x 1-35 |
| W - WINDOW | 1-20 x 1-35 |
| V - VENTILATOR | 0-60 x 0-60 |

AREA DETAILS

| | |
|-----------------|--------------------------|
| TOTAL PLOT AREA | : 237.96 m ² |
| PLINTH AREA | : |
| GROUND FLOOR | : 138.805 m ² |
| FIRST FLOOR | : 138.805 m ² |
| TOTAL | : 277.610 |
| F.S.I | : 1.16 |
| PLOT COVERAGE | : 58.33% |


COLOUR INDEX

| | |
|---------------|--|
| PROPOSED | |
| ROAD | |
| SITE BOUNDARY | |
| SEWER LINE | |

OWNER


Er. K. Venugopal
 Er. K. VENUGOPAL, Rtd. A.E.E.
 Civil & Sanitary Engineering Consultant
 Licensed Surveyor, Class I No: 320
 Licensed Plumber, Class I Metro Water

Sewerage No. _____ Water Supply No. _____
LICENSED SURVEYOR
 MADRAS 600 004

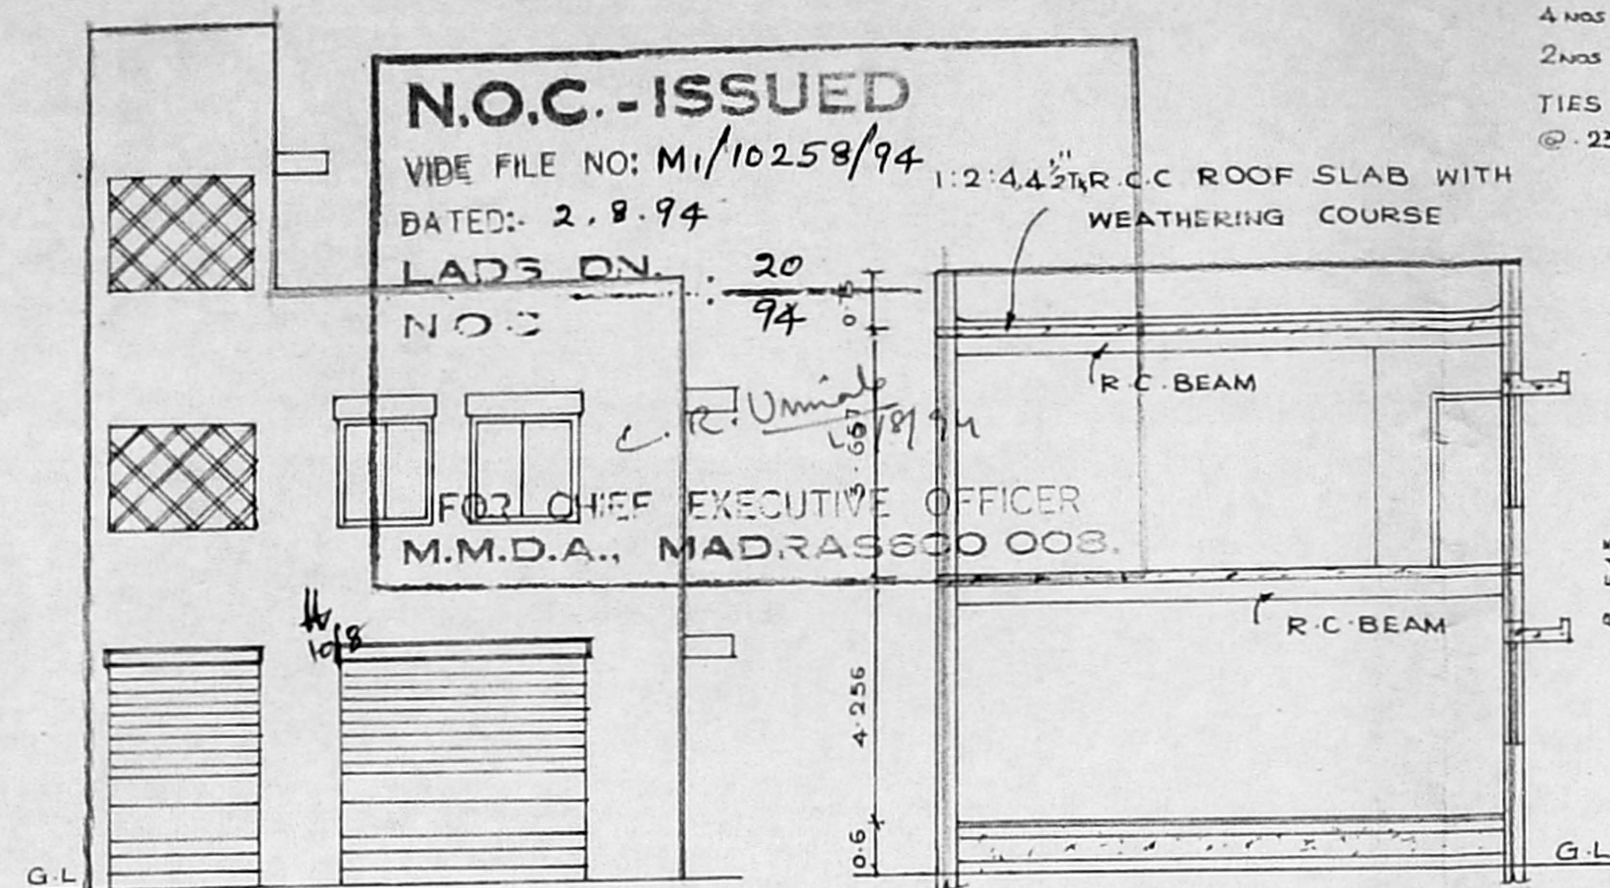


ELEVATION

SECTION 'AA'

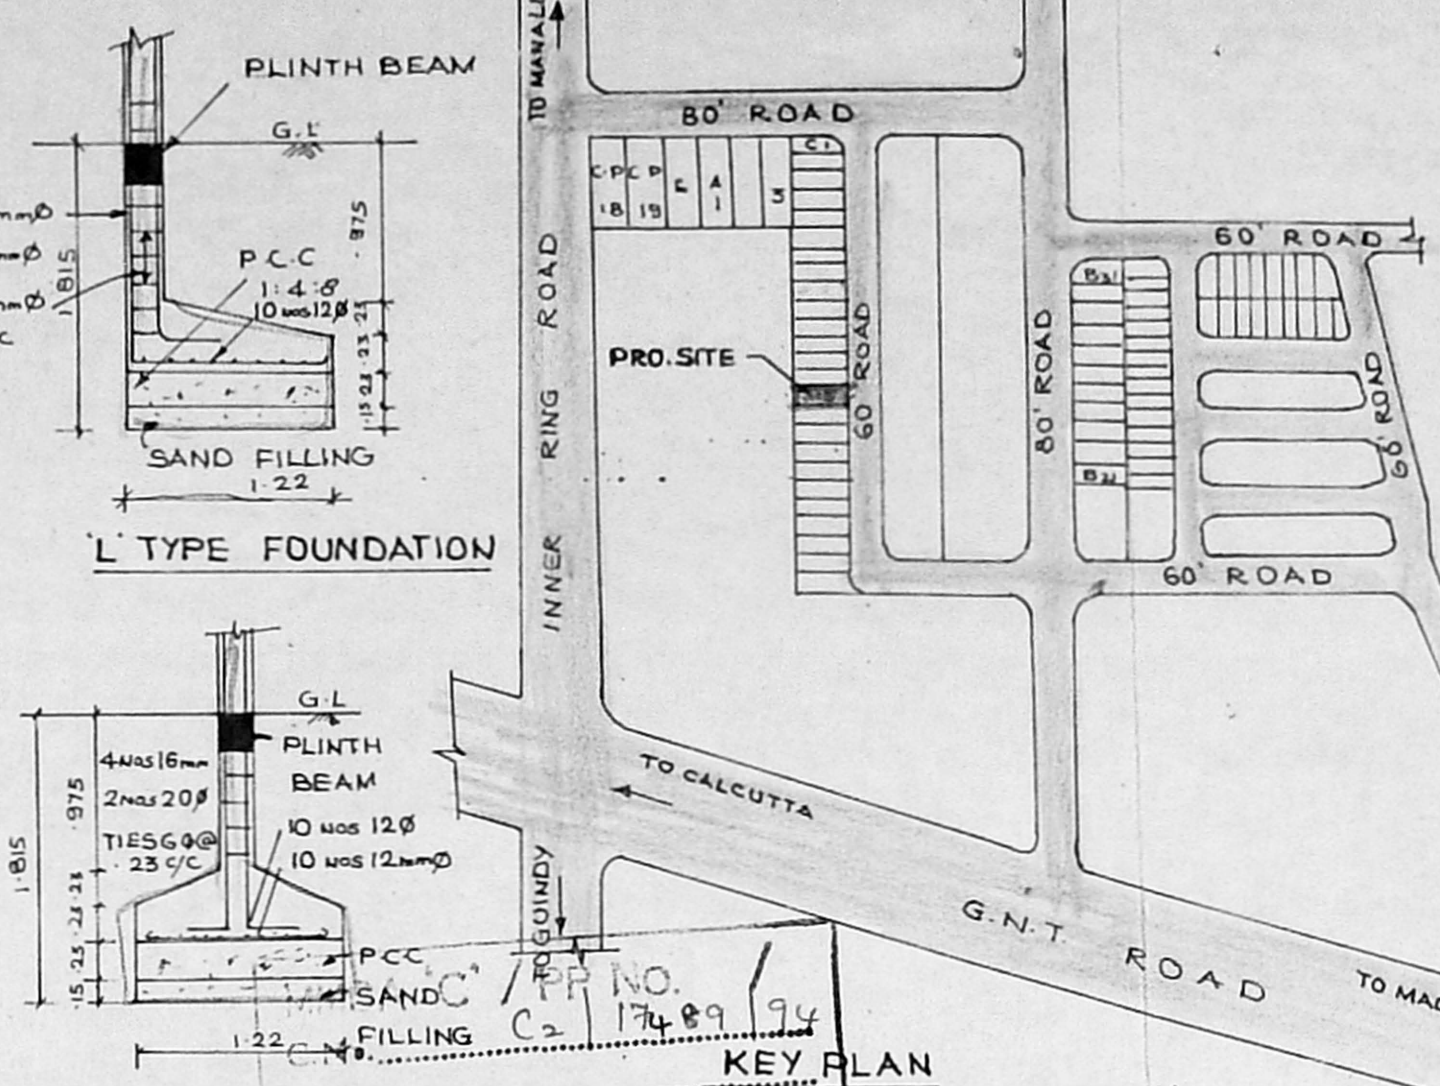


KEY PLAN NOT TO SCALE

FOUNDATION DETAIL

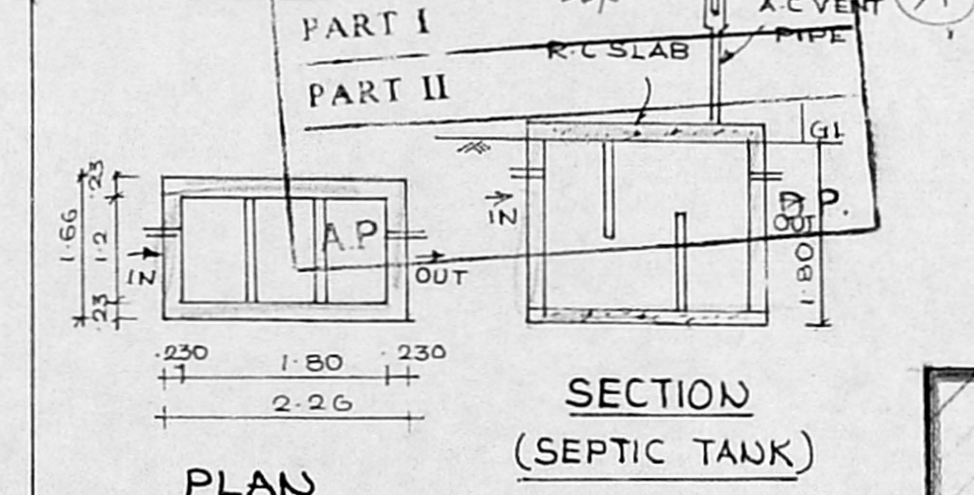


SECTION (SEPTIC TANK)

PLAN

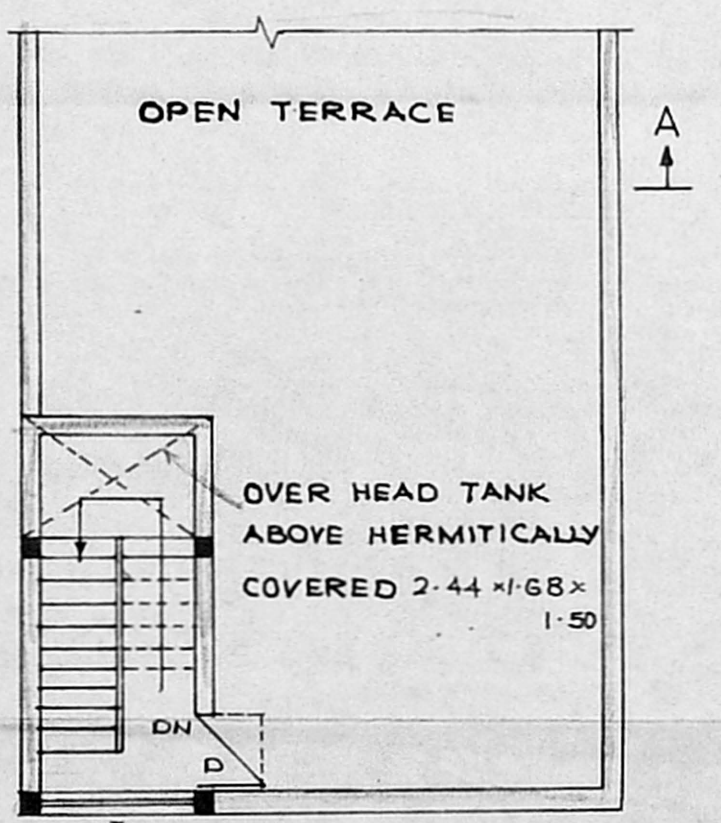


TERRACE FLOOR PLAN

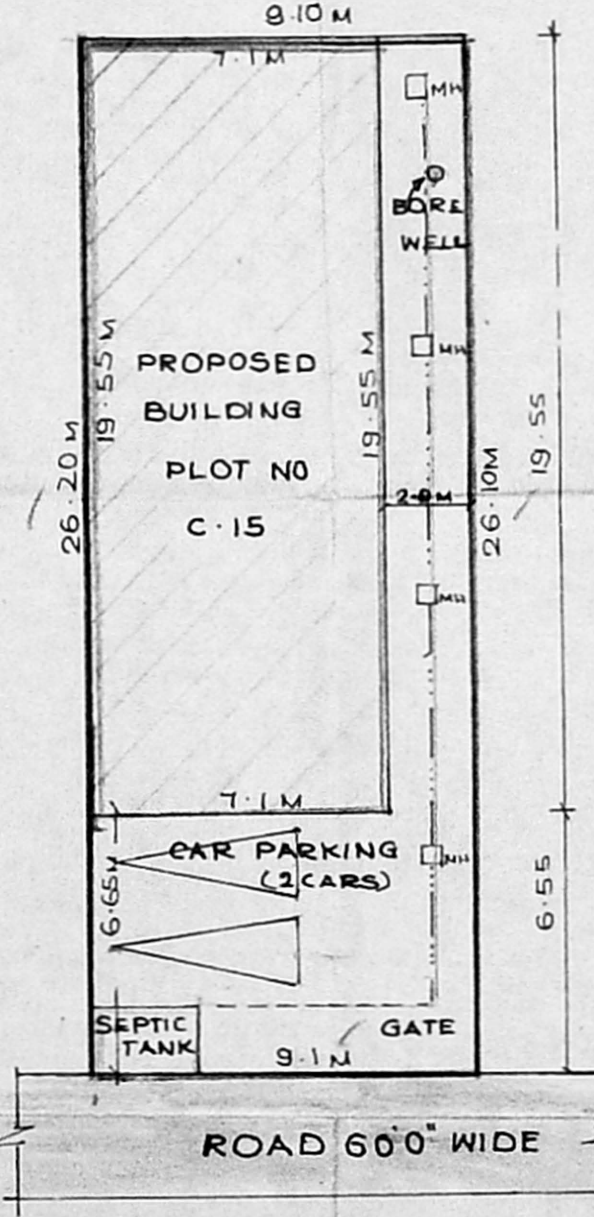


SITE PLAN

SCALE 1:200

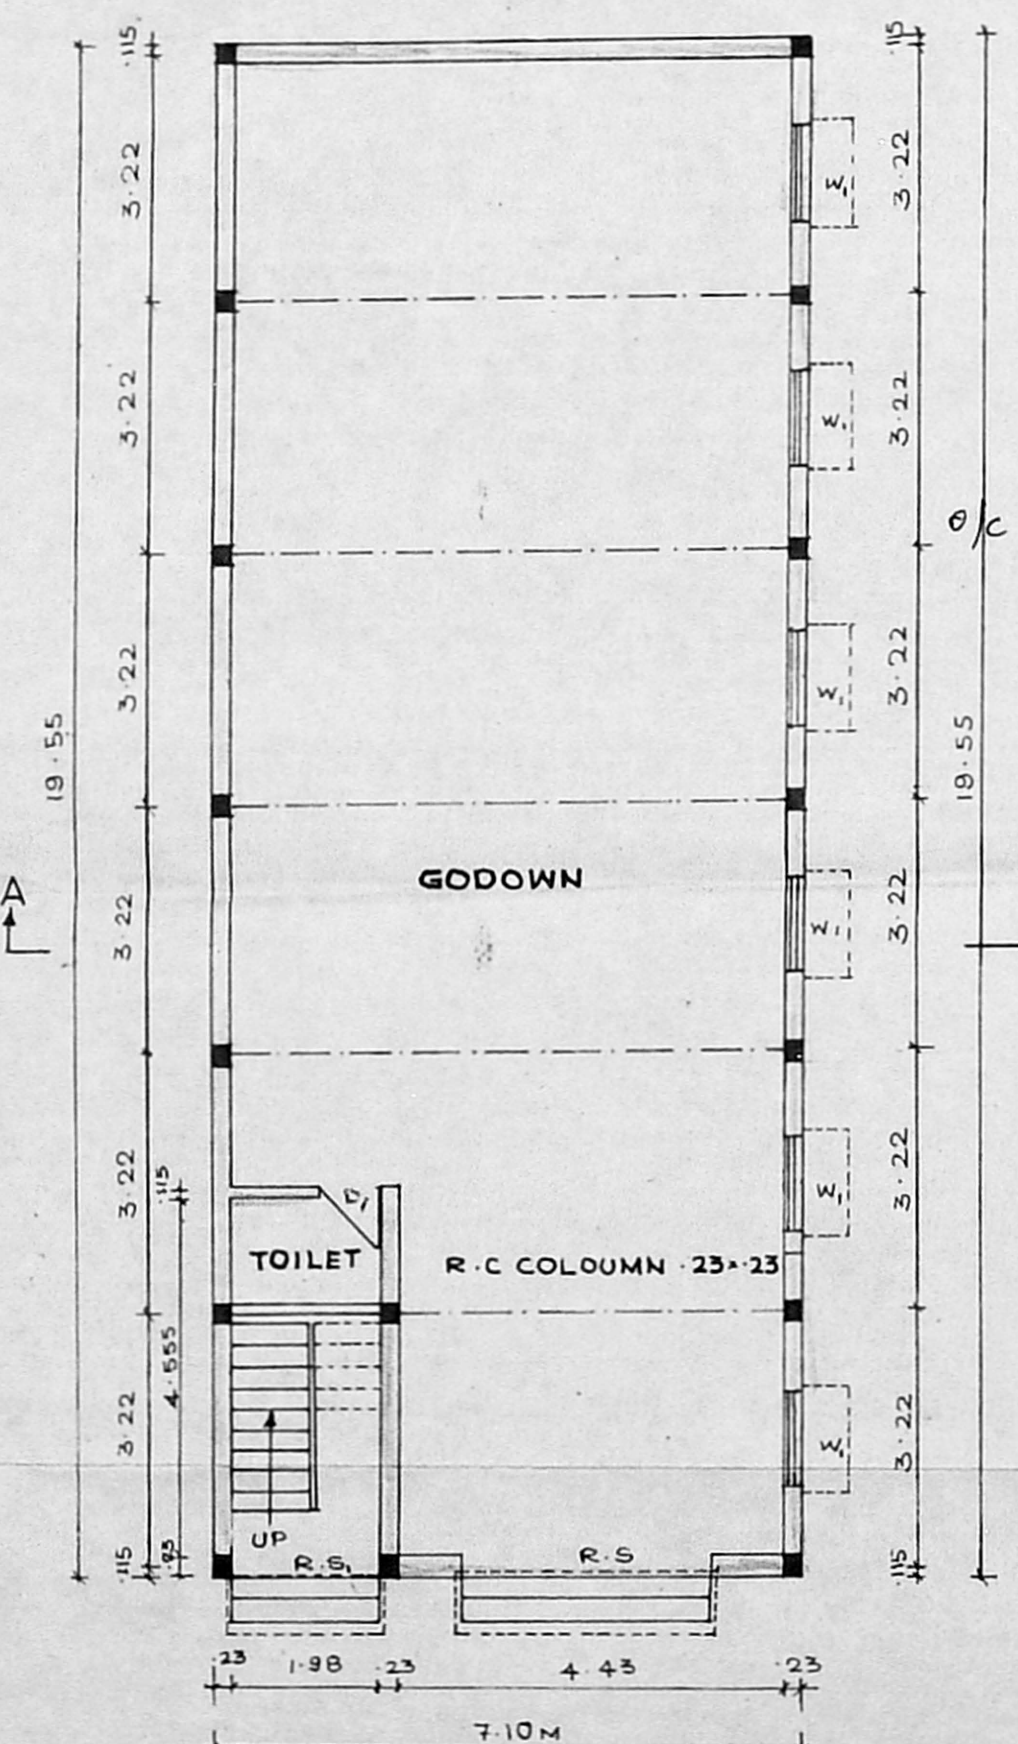

GROUND FLOOR PLAN

SCALE 1:100

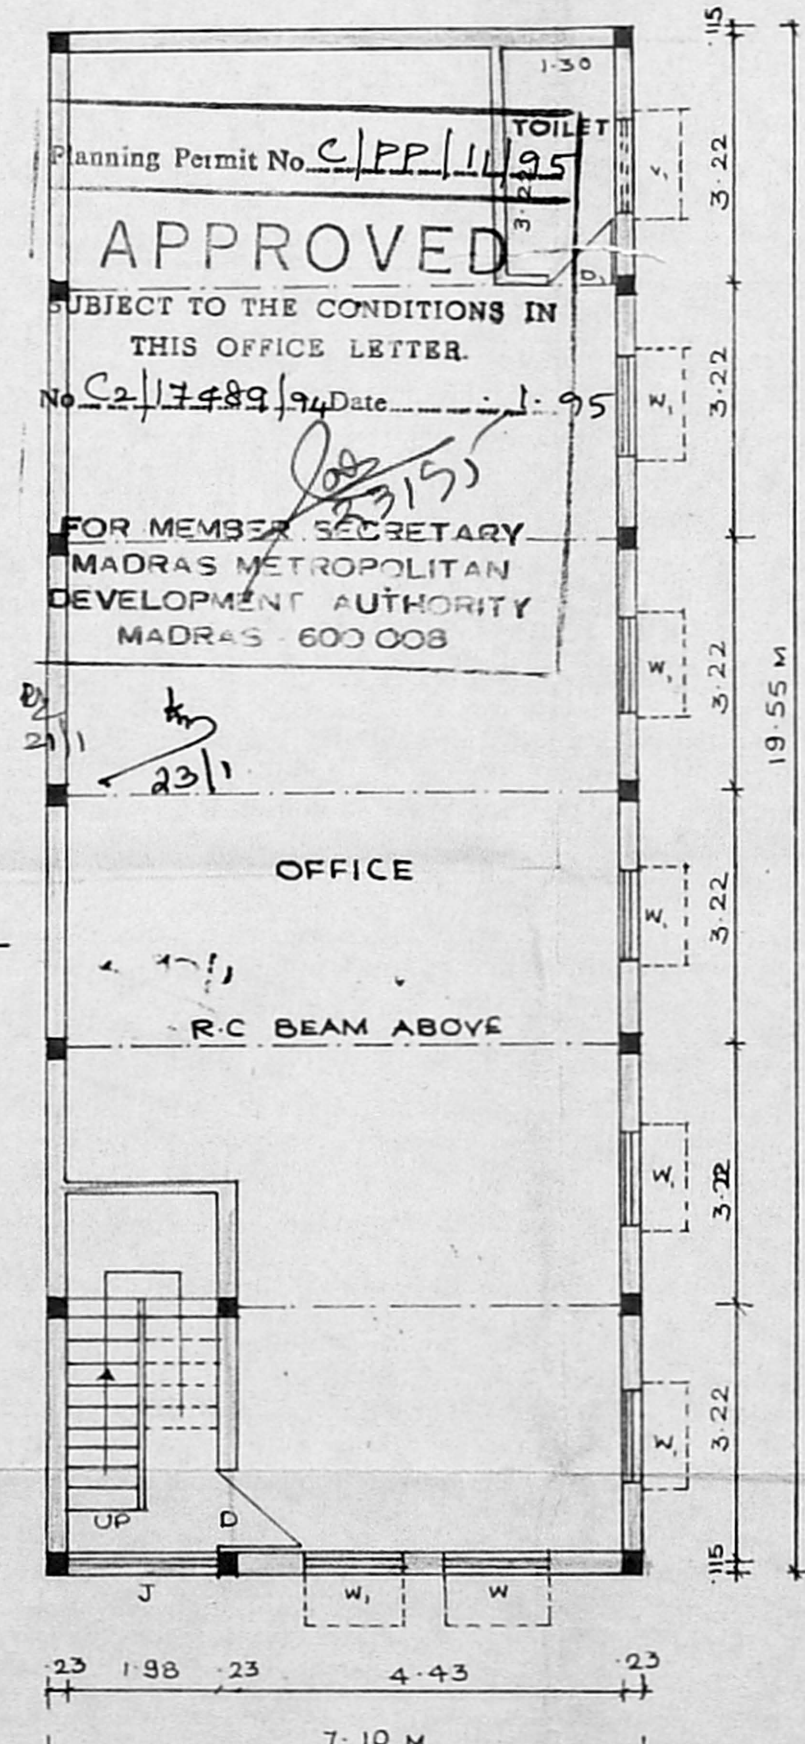

FIRST FLOOR PLAN

SCALE 1:100

Planning Permit No. C/PP/11/95
APPROVED
 SUBJECT TO THE CONDITIONS IN THIS OFFICE LETTER.
 No. C2/17489/94 Date: 1-95
 FOR MEMBER SECRETARY
 MADRAS METROPOLITAN
 DEVELOPMENT AUTHORITY
 MADRAS - 600 008

N.O.C. - ISSUED
 WIDE FILE NO: M1/10258/94
 DATED: 2.8.94
 LADS DN. 20/94
 FOR CHIEF EXECUTIVE OFFICER
 M.M.D.A., MADRAS 600 008.