

PLAN SHOWING THE PROPOSED OFFICE CUM GODOWN BUILDING IN PLOT NO. D. 15 AT TRUCK TERMINAL COMPLEX MADAVARAM. 5228192, 5229054

THANIGAIVEL TRANSPORT (P. LTD.)

3, BASIN WATER WORKS STREET, MADRAS - 600 079. MADAVARAM VILLAGE, CHENGALPATTUR TALUK, MADRAS DISTRICT

N.O.C - ISSUED

VIDE FILE NO. MI/2073/94
DATED: 22.8.94

LADS NO. 25
NOC 94

FOR EXECUTIVE OFFICER
M.M.D.A. MADRAS 600 008.

Planning Permit No. C/PP/125/94

APPROVED

SUBJECT TO THE CONDITIONS IN THIS OFFICE LETTER

No. 22/18474/84 Date: 11/1/94

FOR MEMBER SECRETARY
MADRAS METROPOLITAN
DEVELOPMENT AUTHORITY
MADRAS - 600 008.

SCHEDULE OF JOINERY.

RS	ROLLING SHUTTER	8'0" x 8'0"	244 x 244
R1S1	ROLLING SHUTTER	6'6" x 8'0"	200 x 244
D	DOOR	3'6" x 7'0"	107 x 213
D1	DOOR	3'0" x 7'0"	91 x 213
D2	DOOR	2'6" x 7'0"	76 x 213
W	WINDOW	5'0" x 4'6"	152 x 137
	VENTILATOR	3'0" x 2'0"	91 x 61

COLOUR INDEX.

	PROPOSAL
	EXISTING ROAD
	PLOT BOUNDARY

SCALE: ONE INCH TO EIGHT FEET - 1:100

THANIGAIVEL TRANSPORT (Regd.)
R. K. Srinivasan
OWNER Proprietor.

R. Mohan Rao
Phone: 440782

R. Mohan Rao, D.C.E.
LICENSED SURVYOR
Corporation of Madras
REG. No. 4
AMBATTUR TOWNSHIP
ALANDUR MUNICIPALITY
Consulting Engineer
Office: 15, Madly Road,
L. T. NAGAR, MADRAS - 600 017

AREA DETAILS.

PLOT AREA: 1205 SFT OR 111.93 M²
G.F. AREA: 588 SFT OR 54.60 M²
AREA: 588 SFT OR 54.60 M²
PLOT COVERAGE: 49% FSI: 0.98

STAIR CASE DETAILS

TREAD: 9" OR 23CM
RISE: 7" OR 18CM
WIDTH: 3'3" OR 100 CM.




FRONT ELEVATION

CROSS SECTION OF WINDOW

COLUMN FOUNDATION

MMDA 'C' / PP NO. C/PP/125/94
SECTION ON AA
16mm RTS MAIN ROD
8mm RTS STIRRUPS @ 6" c/c
CAPPING BEAM
16mm RTS 8mm's
CC 1:2:4
16mm RTS
CC 1:4:8
SAND FILLING

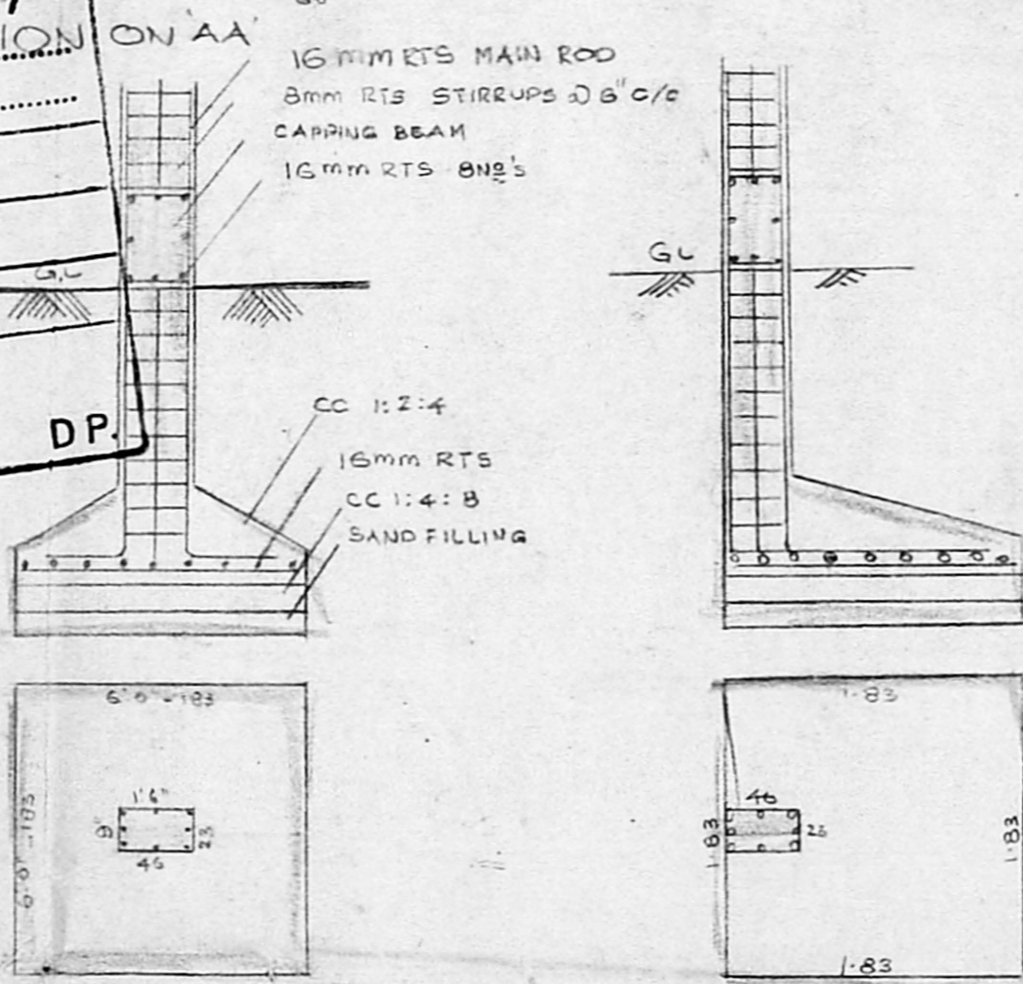


COLUMN FOUNDATION
SCALE 1:50


CROSS SECTION OF RAIN WATER STORAGE

SEPTIC TANK PLAN


CROSS SECTION OF SEPTIC TANK

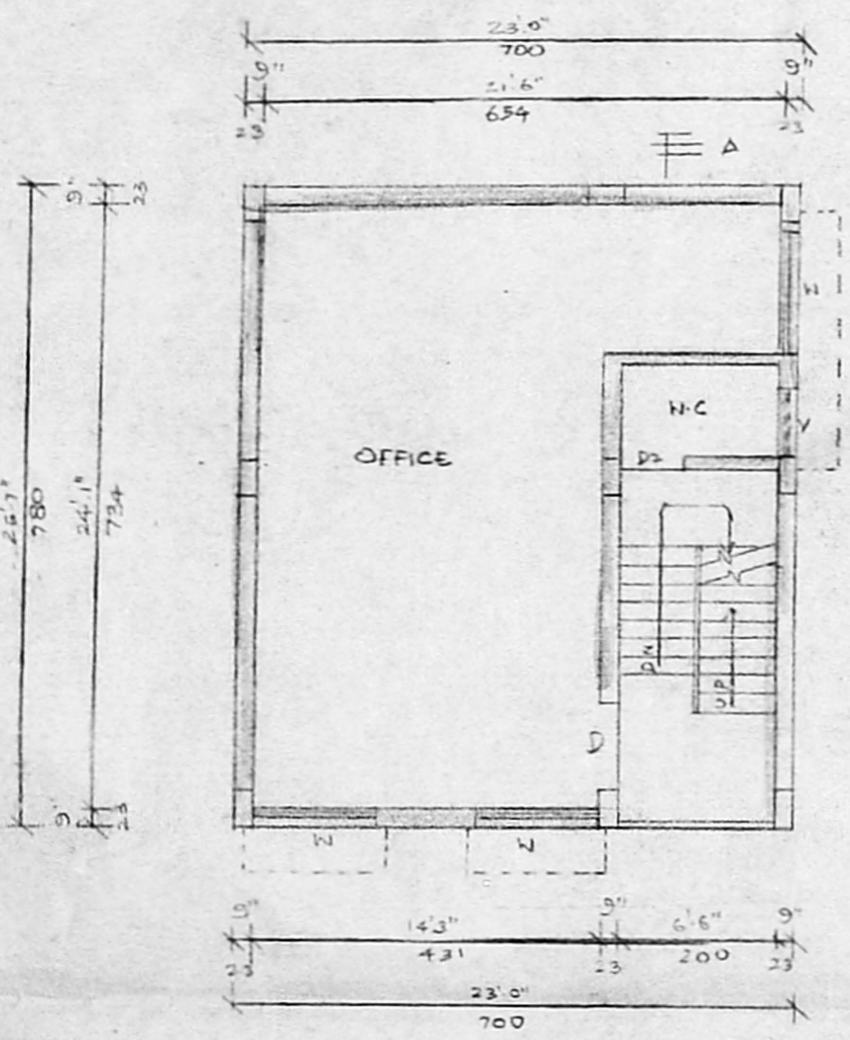


FIRST FLOOR PLAN.

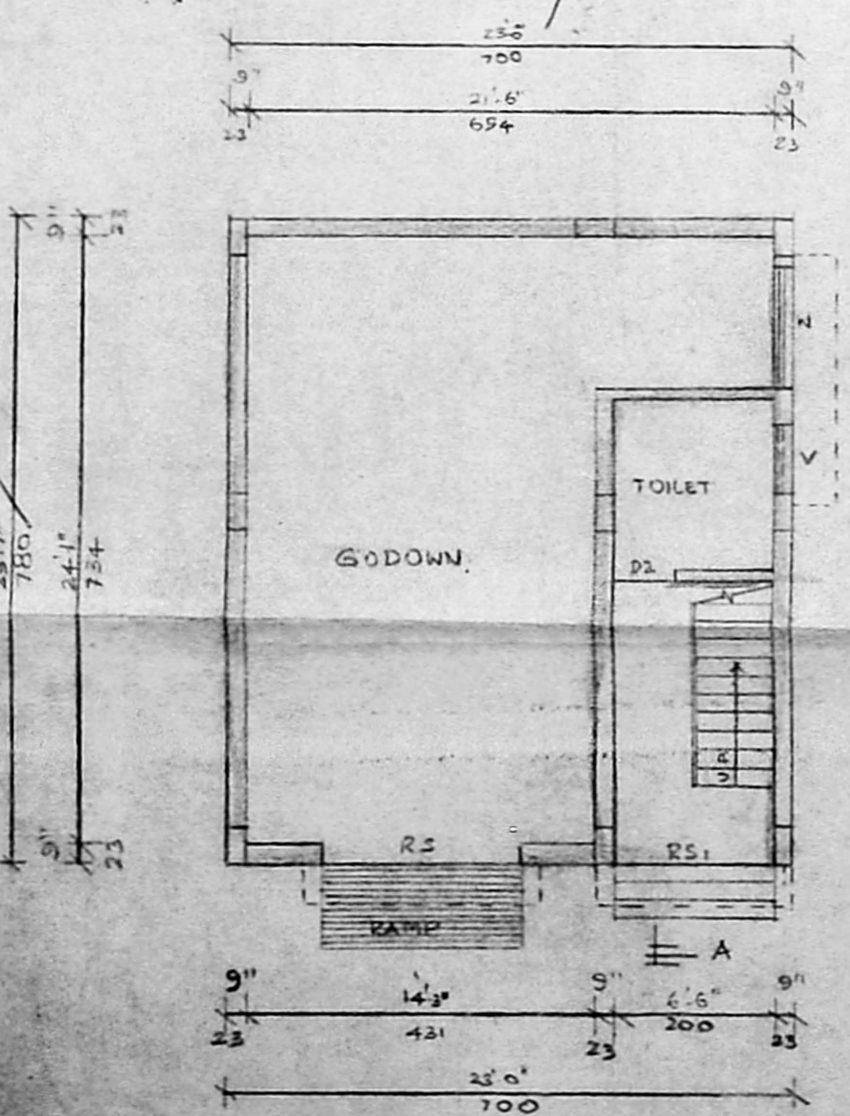

GROUND FLOOR PLAN.

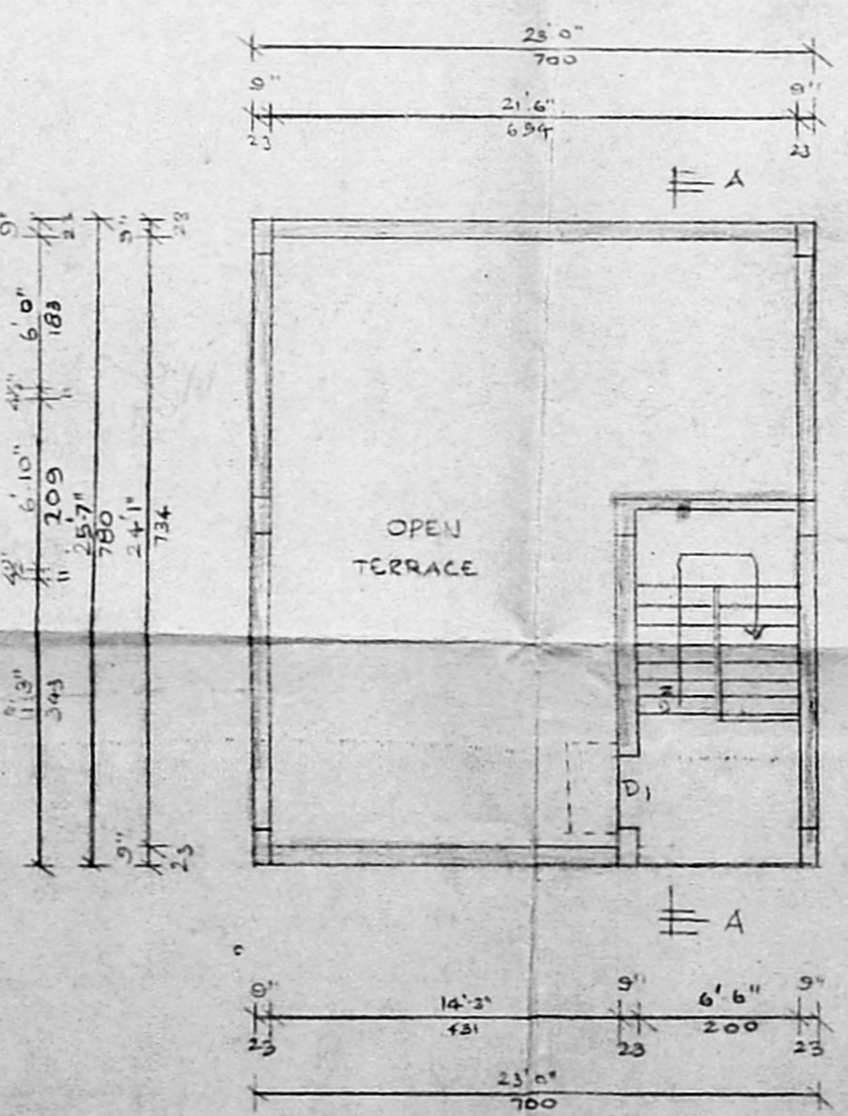

TERRACE PLAN.

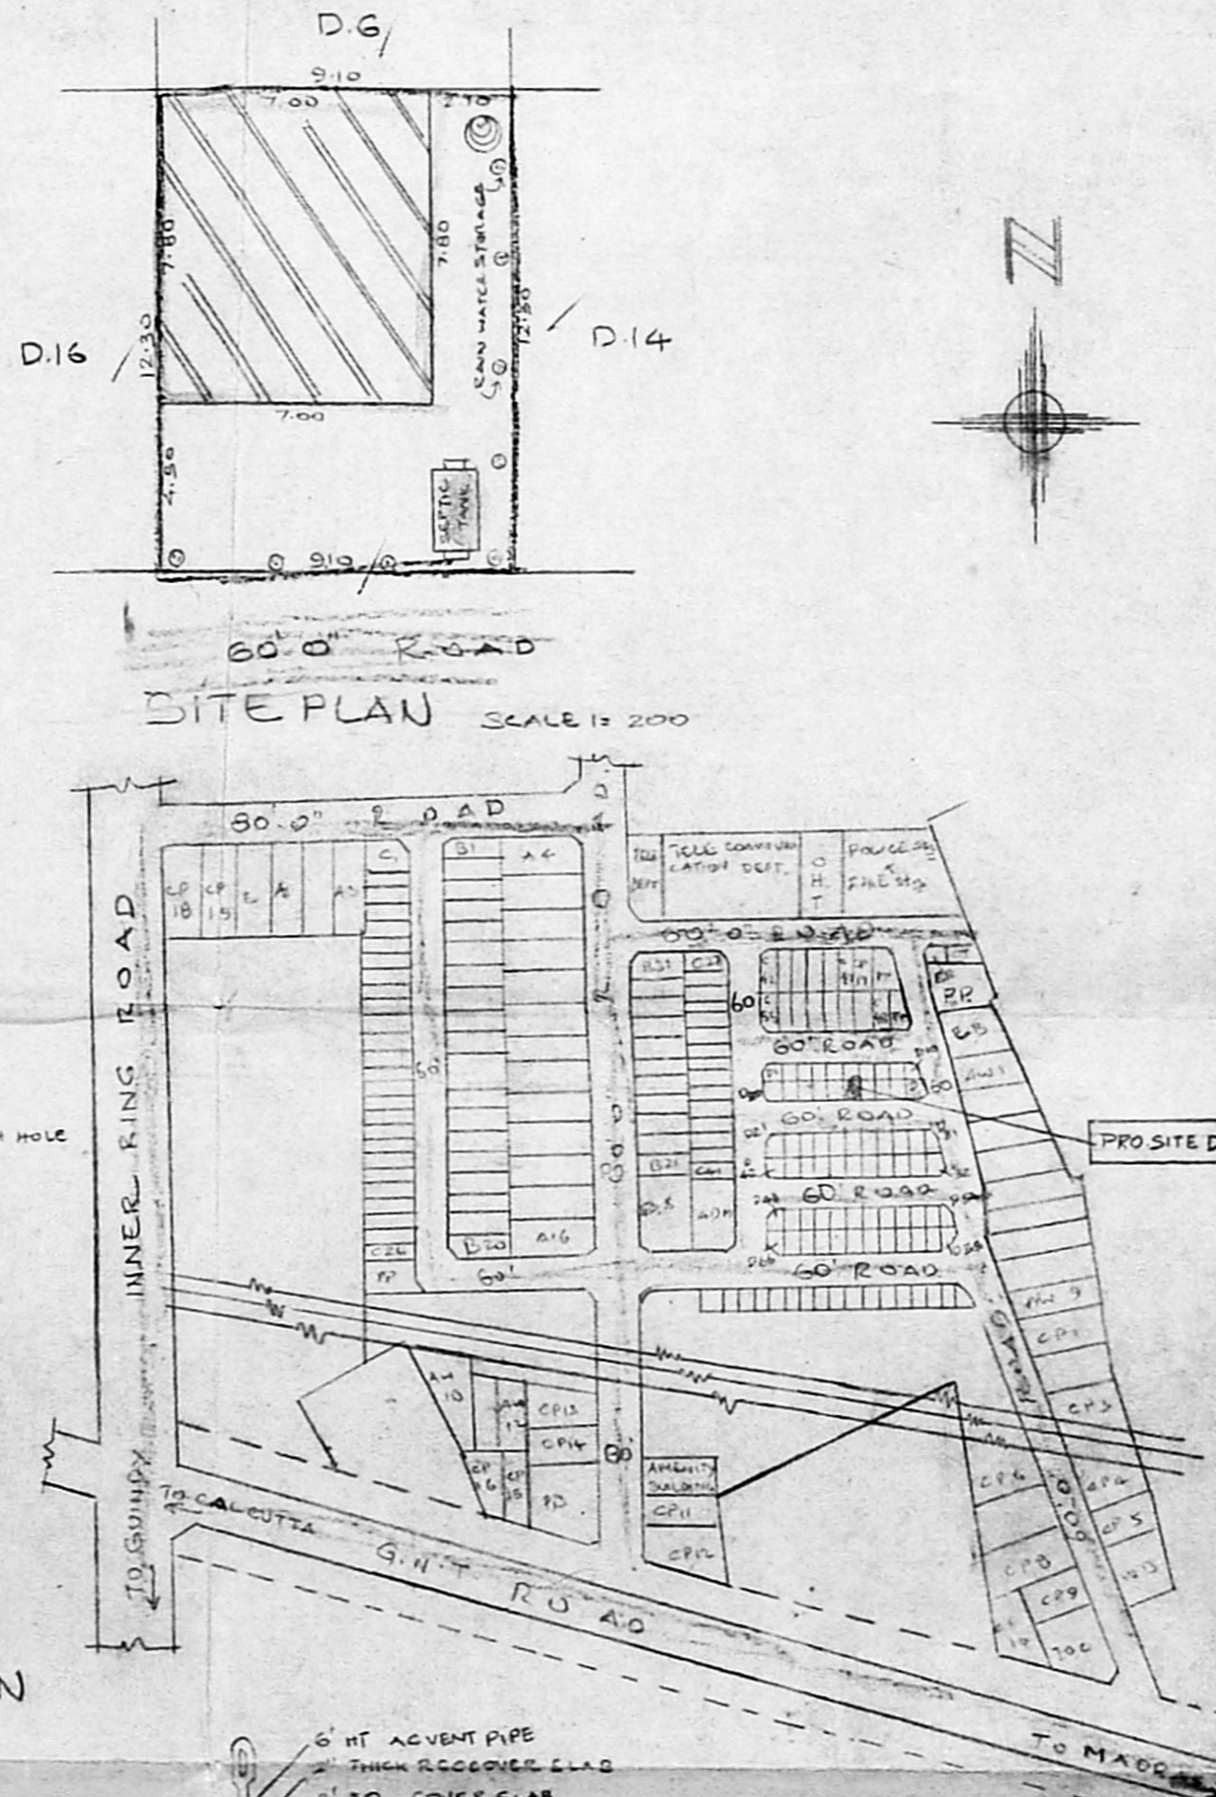

SITE PLAN SCALE 1:200

KEY PLAN.
SCALE: 1:320