




PLAN SHOWING THE PROPOSED CONSTRUCTION OF OFFICE CUM GODOWN IN PLOT NO: B 21, S.NO: 810/1 PART, AT MADAVRAM BUS AND TRUCK TERMINAL OF MADAVARAM VILLAGE, CHENGAI M.G.R. DIST

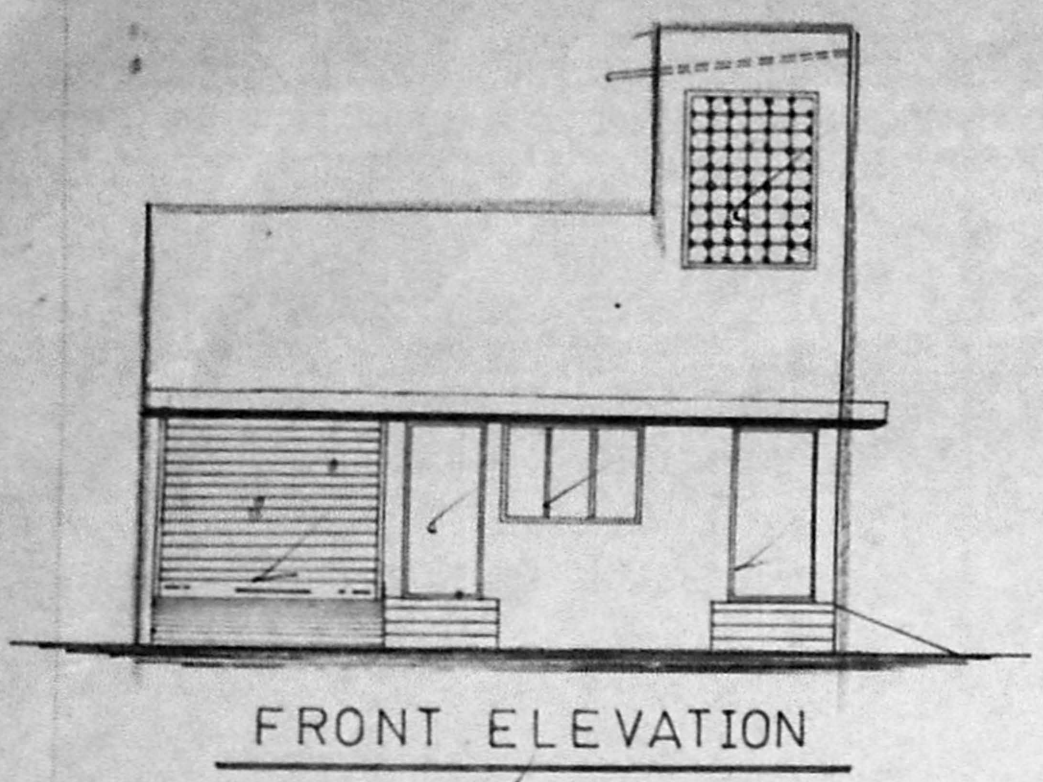

FRONT ELEVATION

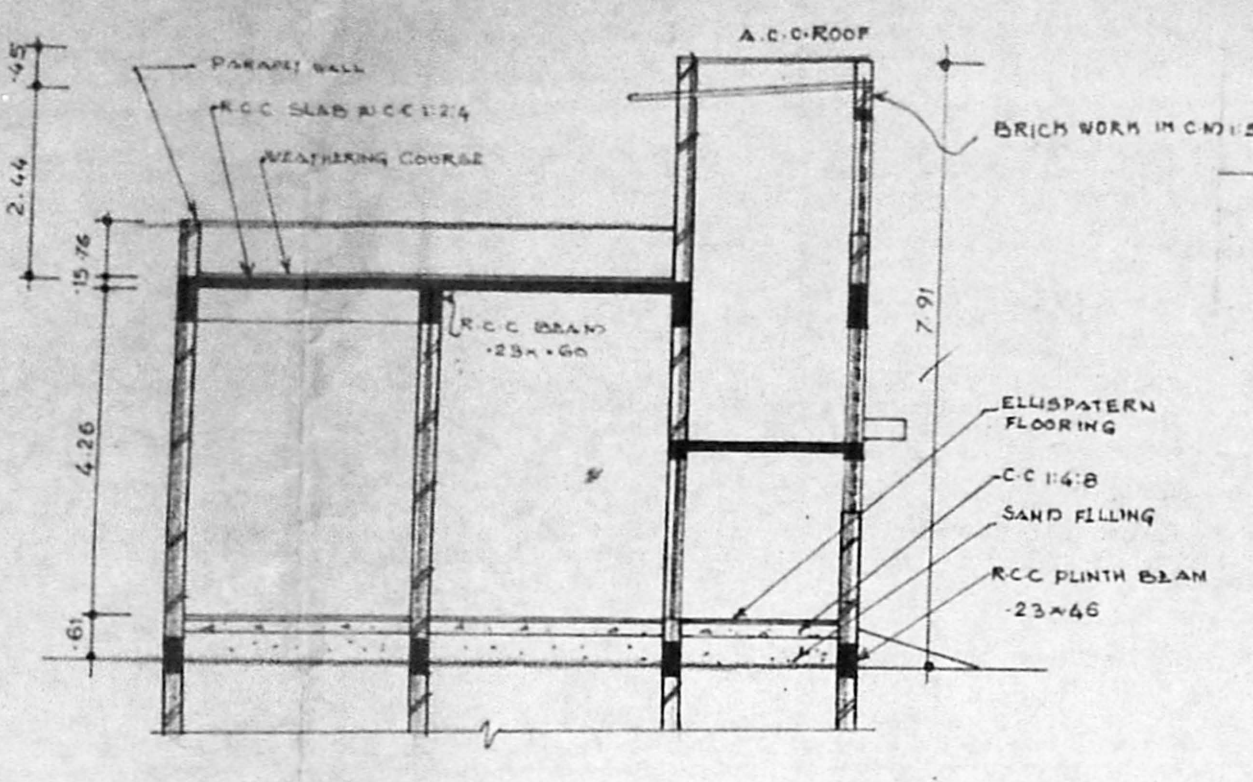

SECTION "AA"

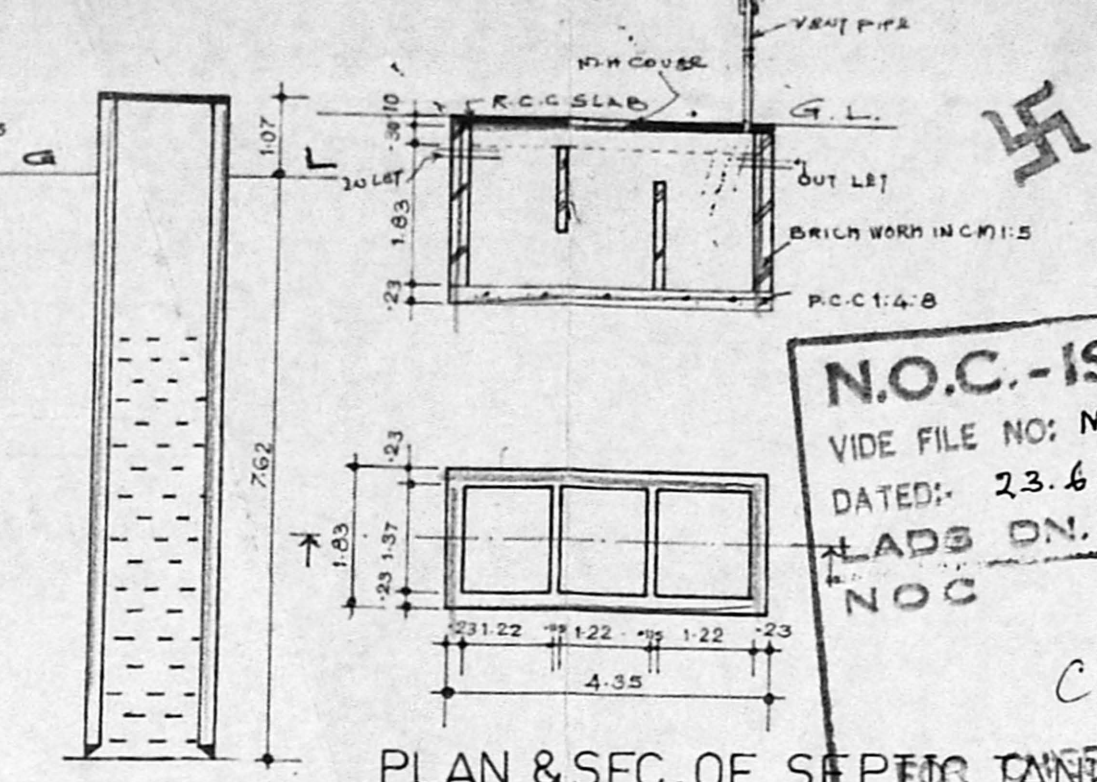

PLAN & SEC. OF SEPTIC TANK

**N.O.C. - ISSUED**  
 VIDE FILE NO: M1/5382/94  
 DATED: 23.6.94  
 LADS ON: 9  
 NOC: 94  
 C.R. Umashankar  
 24/6/94  
 EXECUTIVE OFFICER  
 MADRAS METRO

**JOINERY DETAILS**

RS. ROLLING SHUTTER	3.05 x 2.44
D DOOR	1.07 x 2.44
D <sub>1</sub> - DO -	1.07 x 2.13
D <sub>2</sub> - DO -	0.76 x 2.13
W WINDOW	2.44 x 1.37
W <sub>1</sub> - DO -	1.83 x 1.37
V VENTILATOR	0.91 x 0.61
J R.C.C JALLY	1.07 x 1.53
J <sub>1</sub> - DO -	1.83 x 0.91
J <sub>2</sub> - DO -	1.83 x 2.13

**AREA STATEMENT**

PLOT AREA	446.52 sq.m , 4800.00 stt
PROPOSED BUILDING	253.92 sqm , 2732.18 stt
PLOT COVERAGE	57%
FLOOR SPACE INDEX	0.57

**COLOUR INDEX**


PROPOSED WORK	
ROAD	
BOUNDARY LINE	

**OFFICE USE ONLY**


OWNER SIGNATURE

PHONE: 613553  
 M. K. DEENA KUMAR, B.Sc., D.C.E.,  
 Consulting Civil Engineer & Contractor,  
 Madras Corporation Licensed Surveyor,  
 Licence No: 139  
 Off: 18/2, Red-hill Road, Kolathur,  
 Madras-99 (opp. Moogambigal Theatre)  
 Res: 12, Shakti Main Road, Jawahar Nagar,  
 Agaram, Madras-600 082


LICENCED SURVEYOR

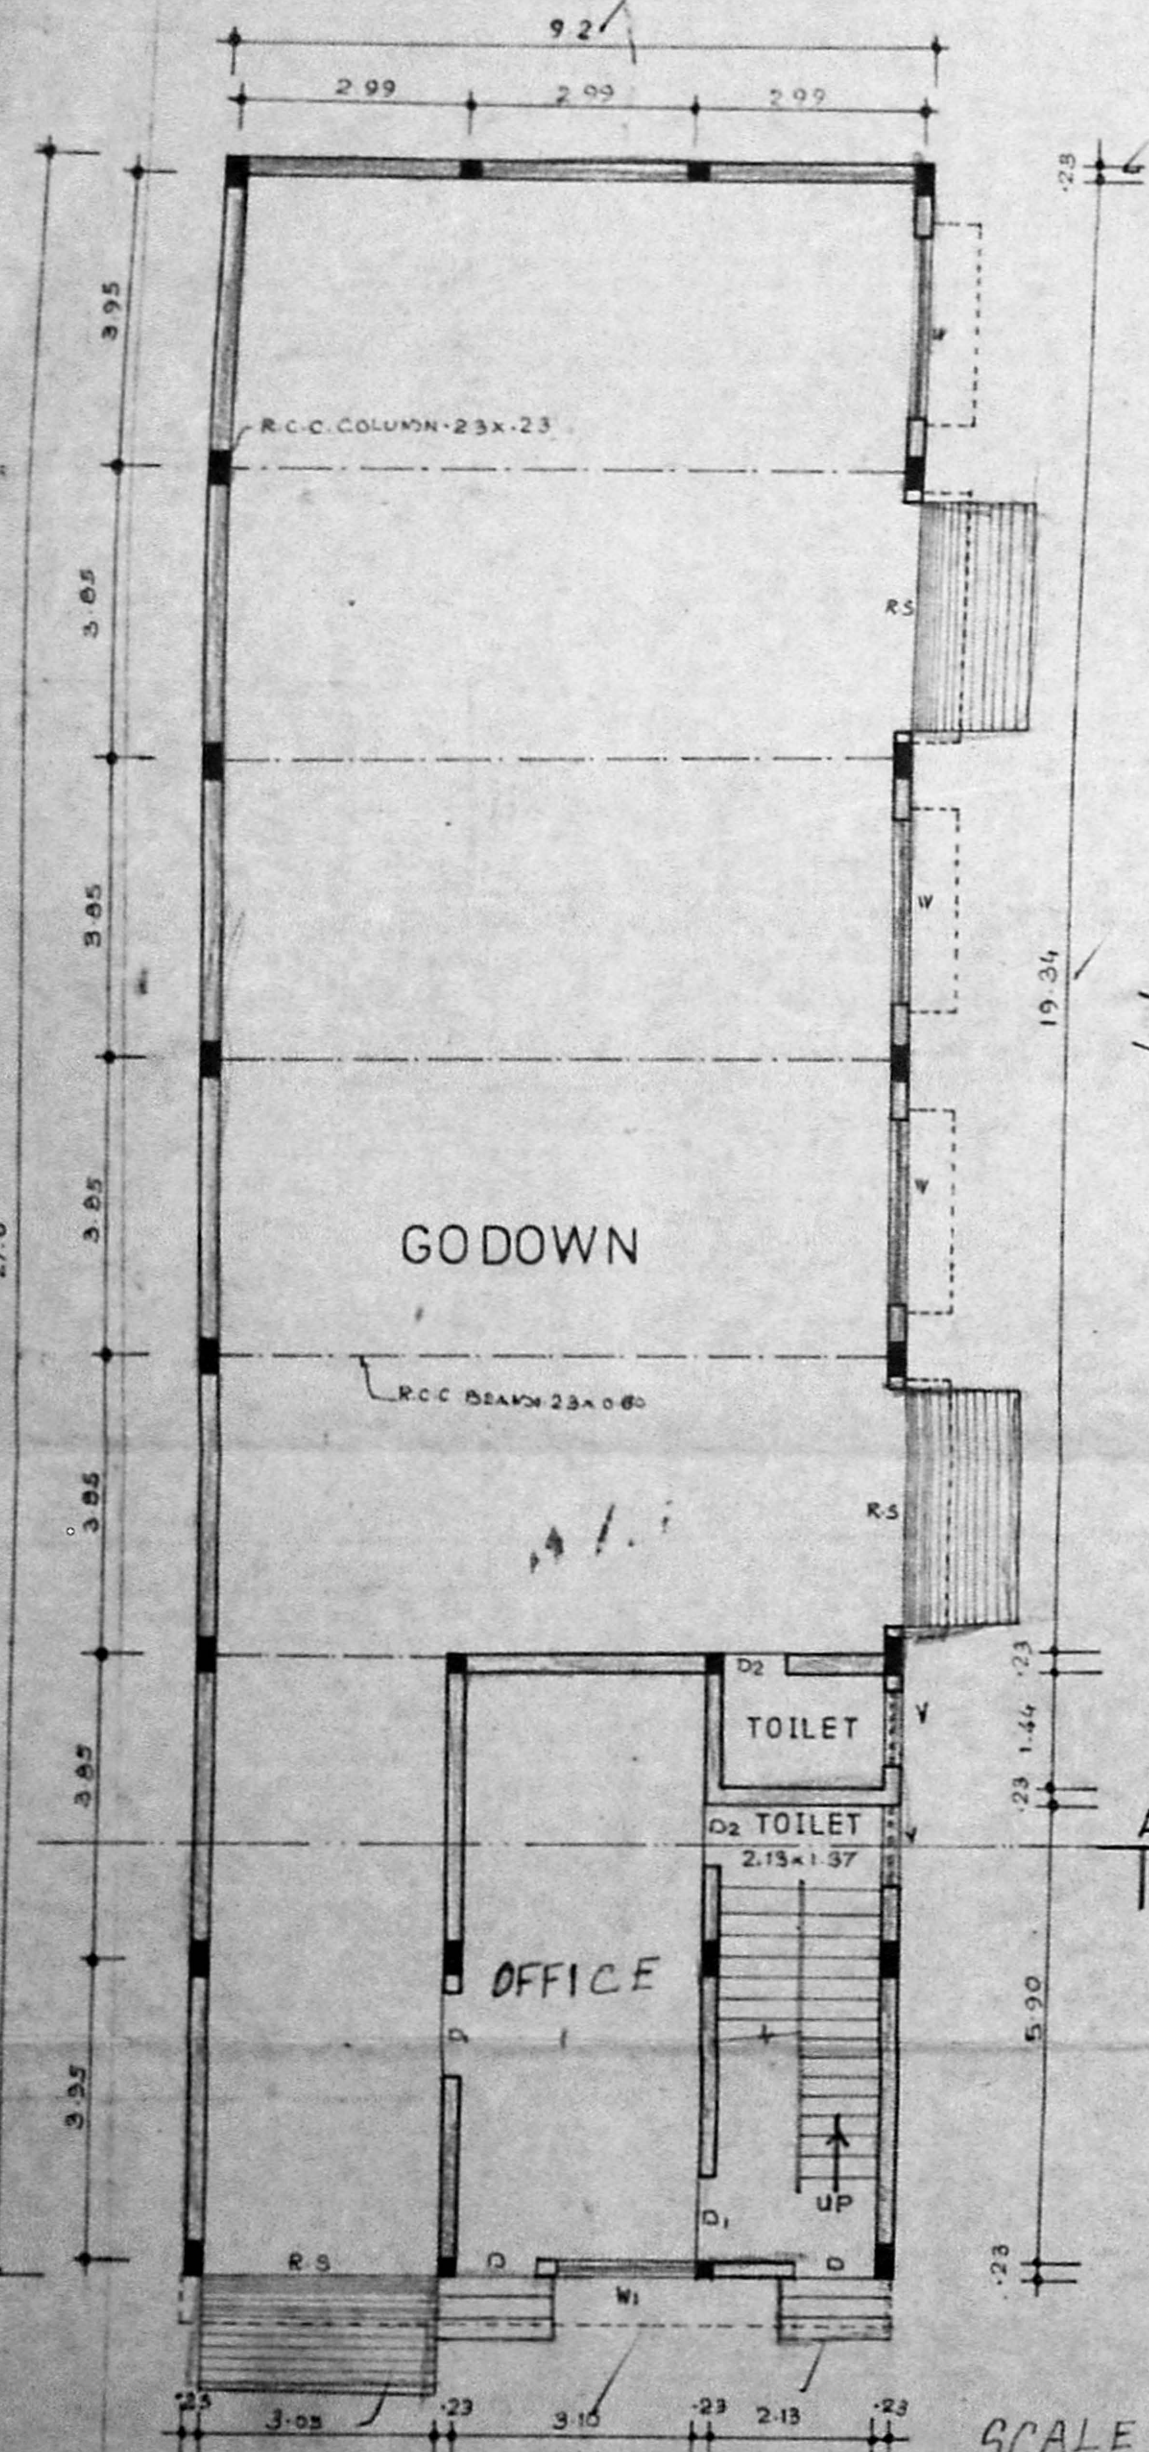


GROUND FLOOR PLAN

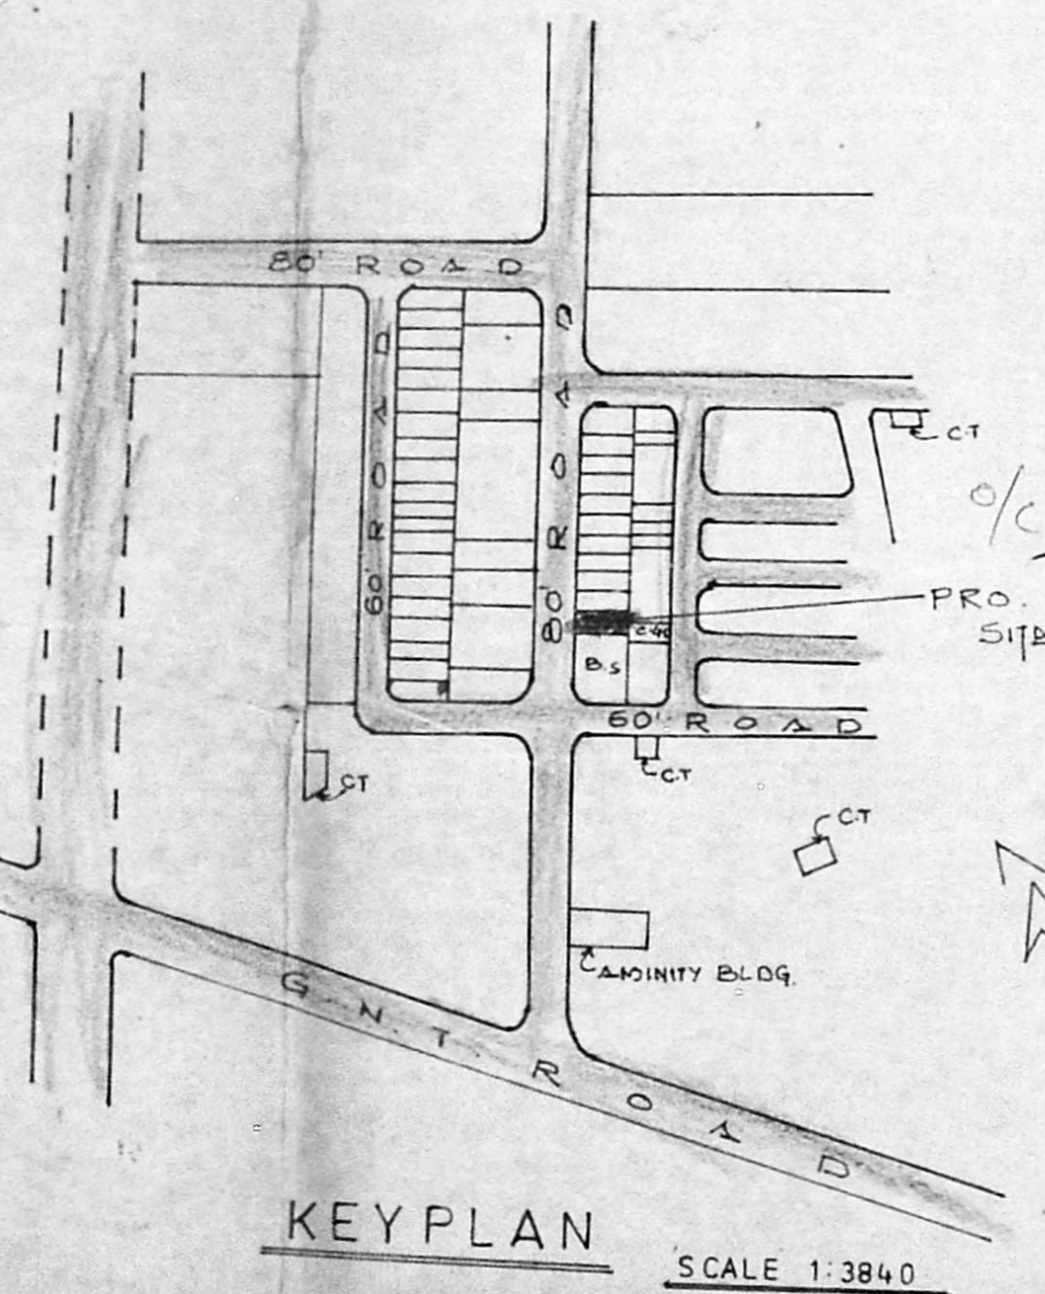


KEY PLAN SCALE 1:3840

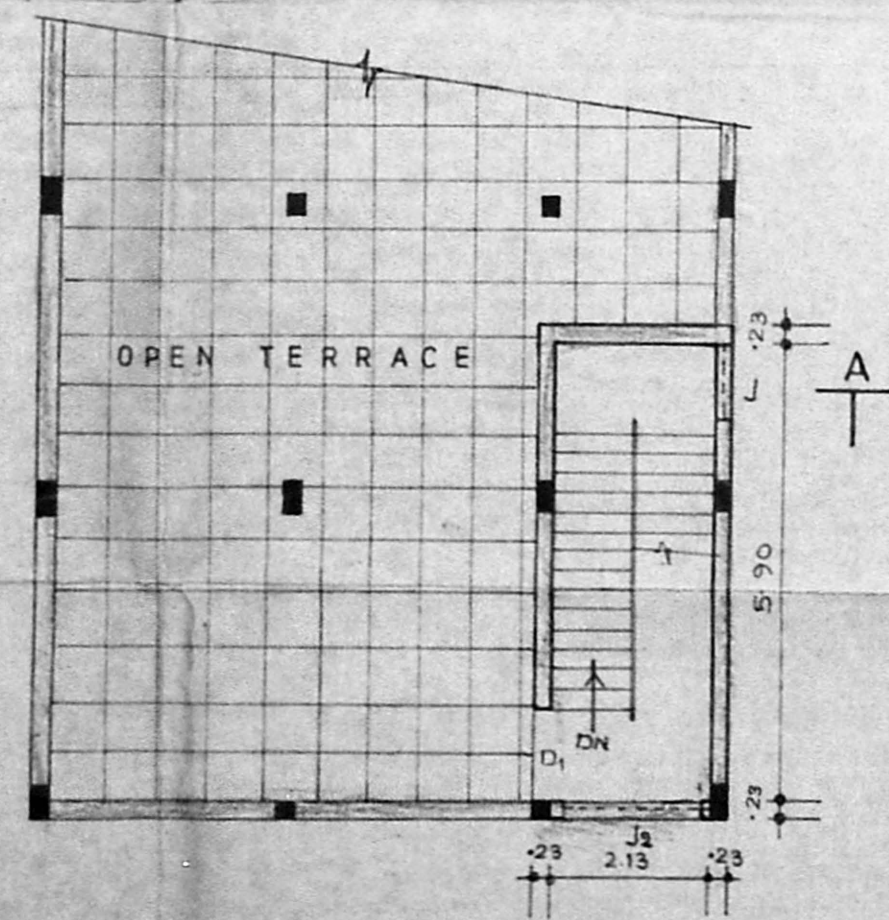


SCALE: 1:100 HEAD ROOM PLAN

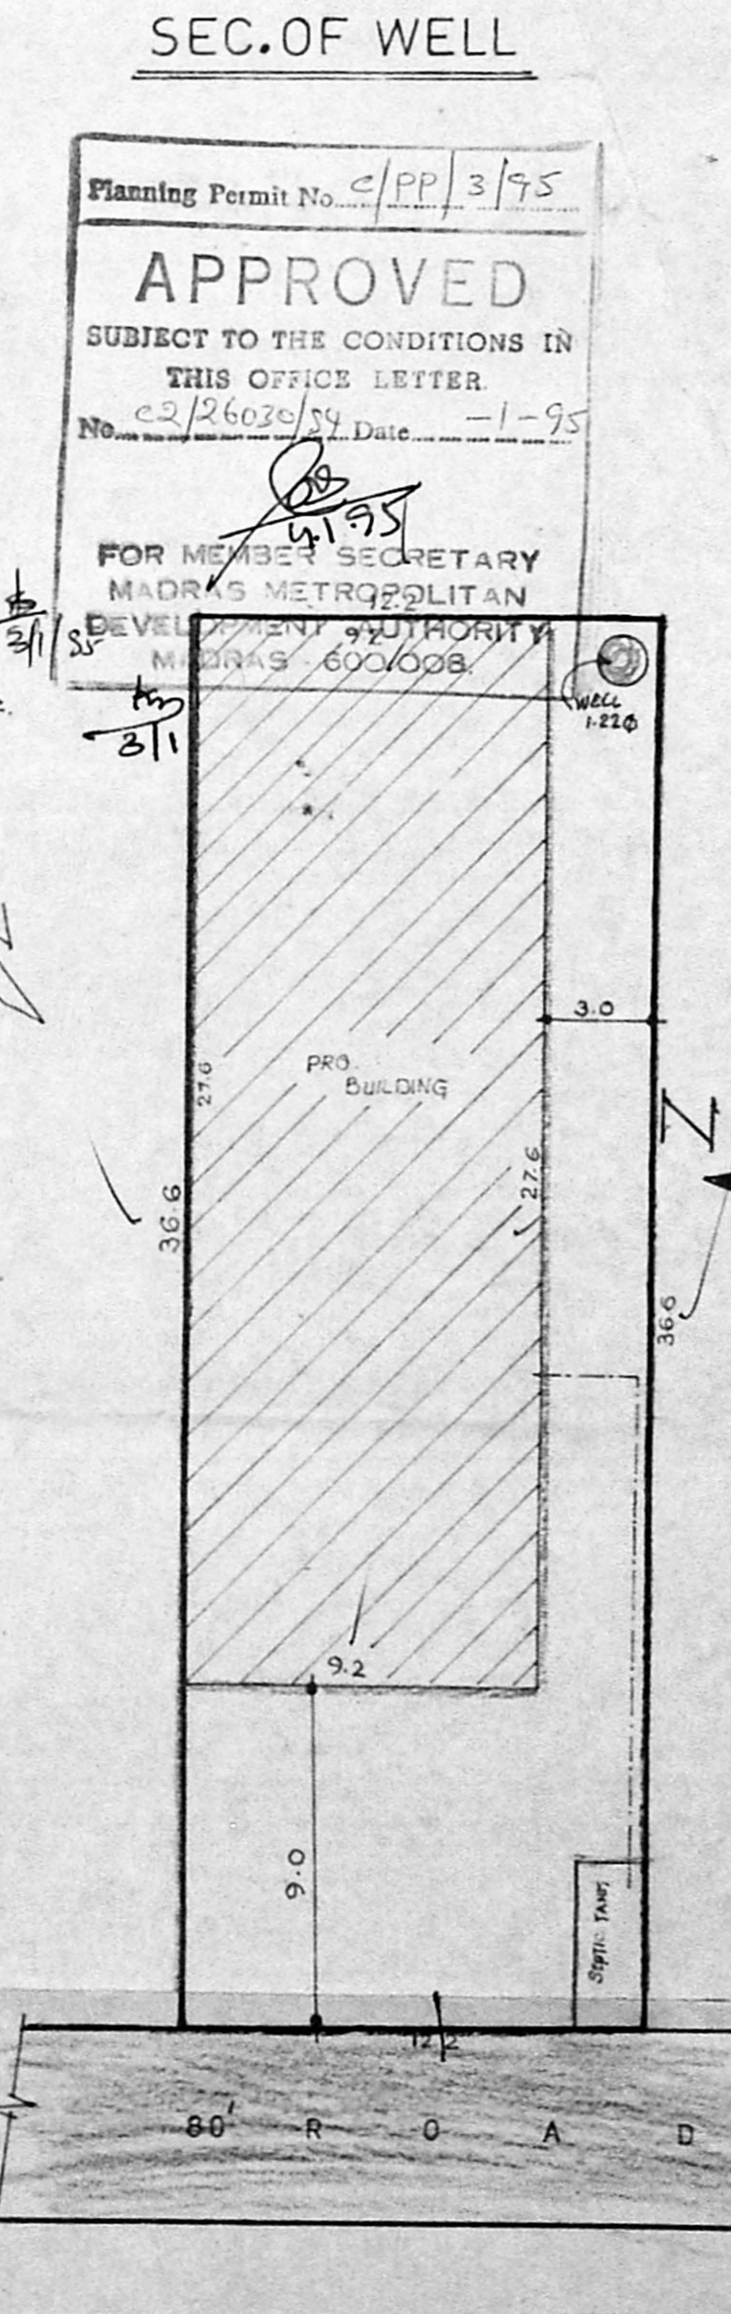

SITE PLAN

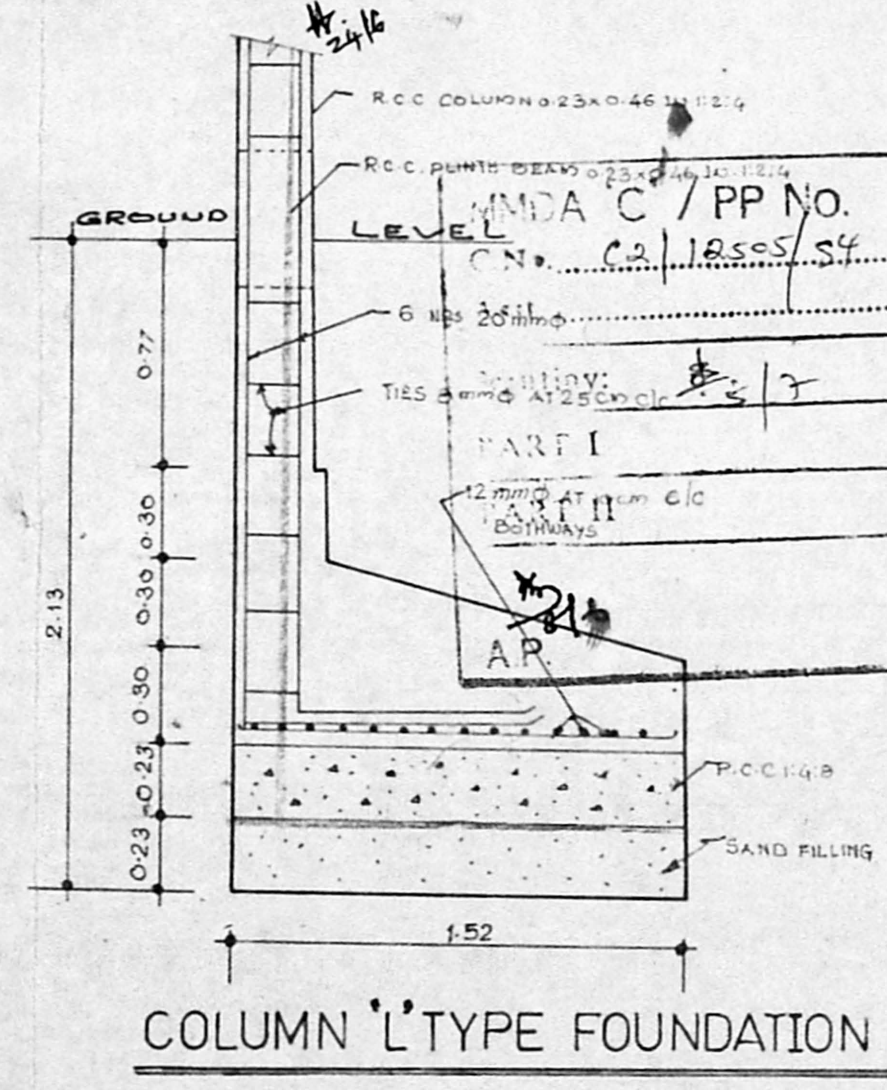

COLUMN 'L' TYPE FOUNDATION

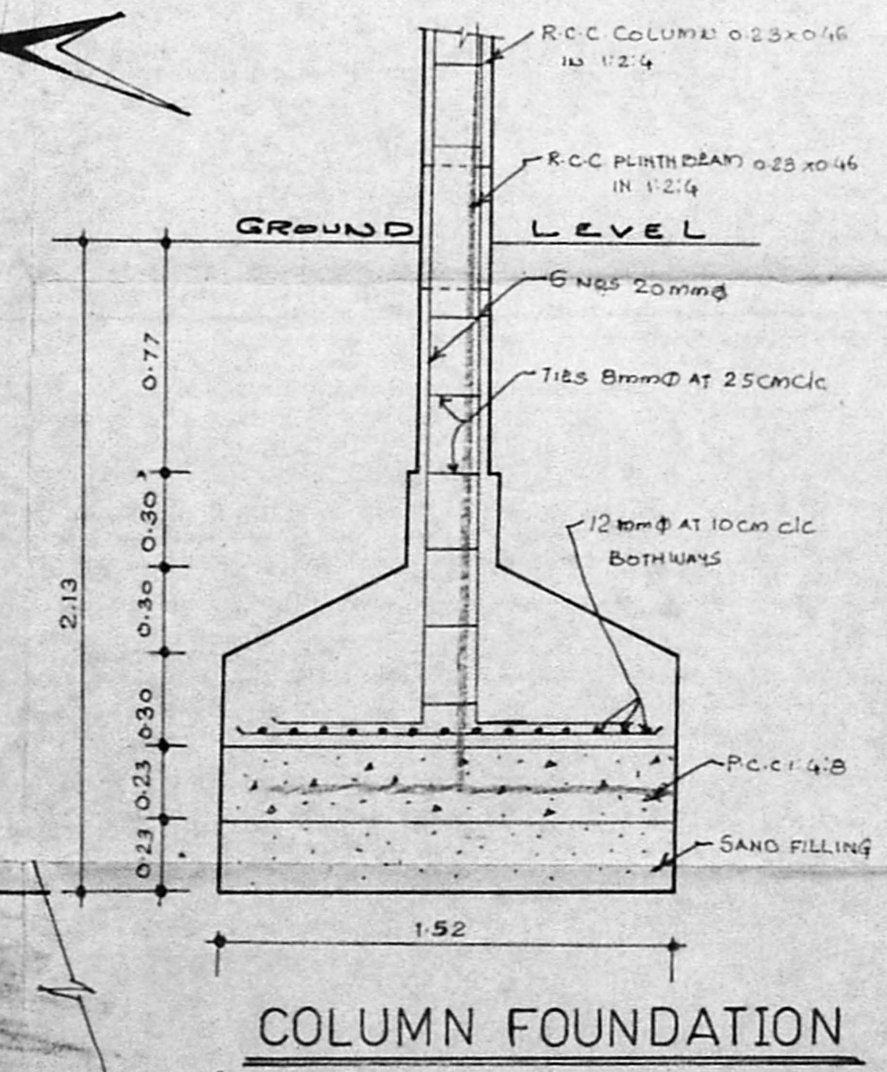

COLUMN FOUNDATION

Planning Permit No. C/PP/3/95  
**APPROVED**  
 SUBJECT TO THE CONDITIONS IN THIS OFFICE LETTER.  
 No. C2/26030/94 Date: 1-95  
 FOR MEMBER SECRETARY  
 MADRAS METROPOLITAN  
 DEVELOPMENT AUTHORITY  
 MADRAS 600 008