

N.O.C. - ISSUED








VIDE FILE NO: M1/13962/94
 DATED: 20.12.94
 LADS DN. 61
 NOC 94

FOR CHIEF EXECUTIVE OFFICER
 M.M.D.A., MADRAS QOB.

MADA C/1145 /
 C.N. 2/2705/94
 Part I
 Part II

PLAN SHOWING THE
 PROPOSED GODOWN
 CUM OFFICE BUILDING
 AT PLOT NO. D-72,
 S. NR. 813 PART, TRUCK
 TERMINALS, MADAVARAM
 VILLAGE.
 CHENGAI M.G.R. DIST.,

SCALE: 1:100 & 1:200

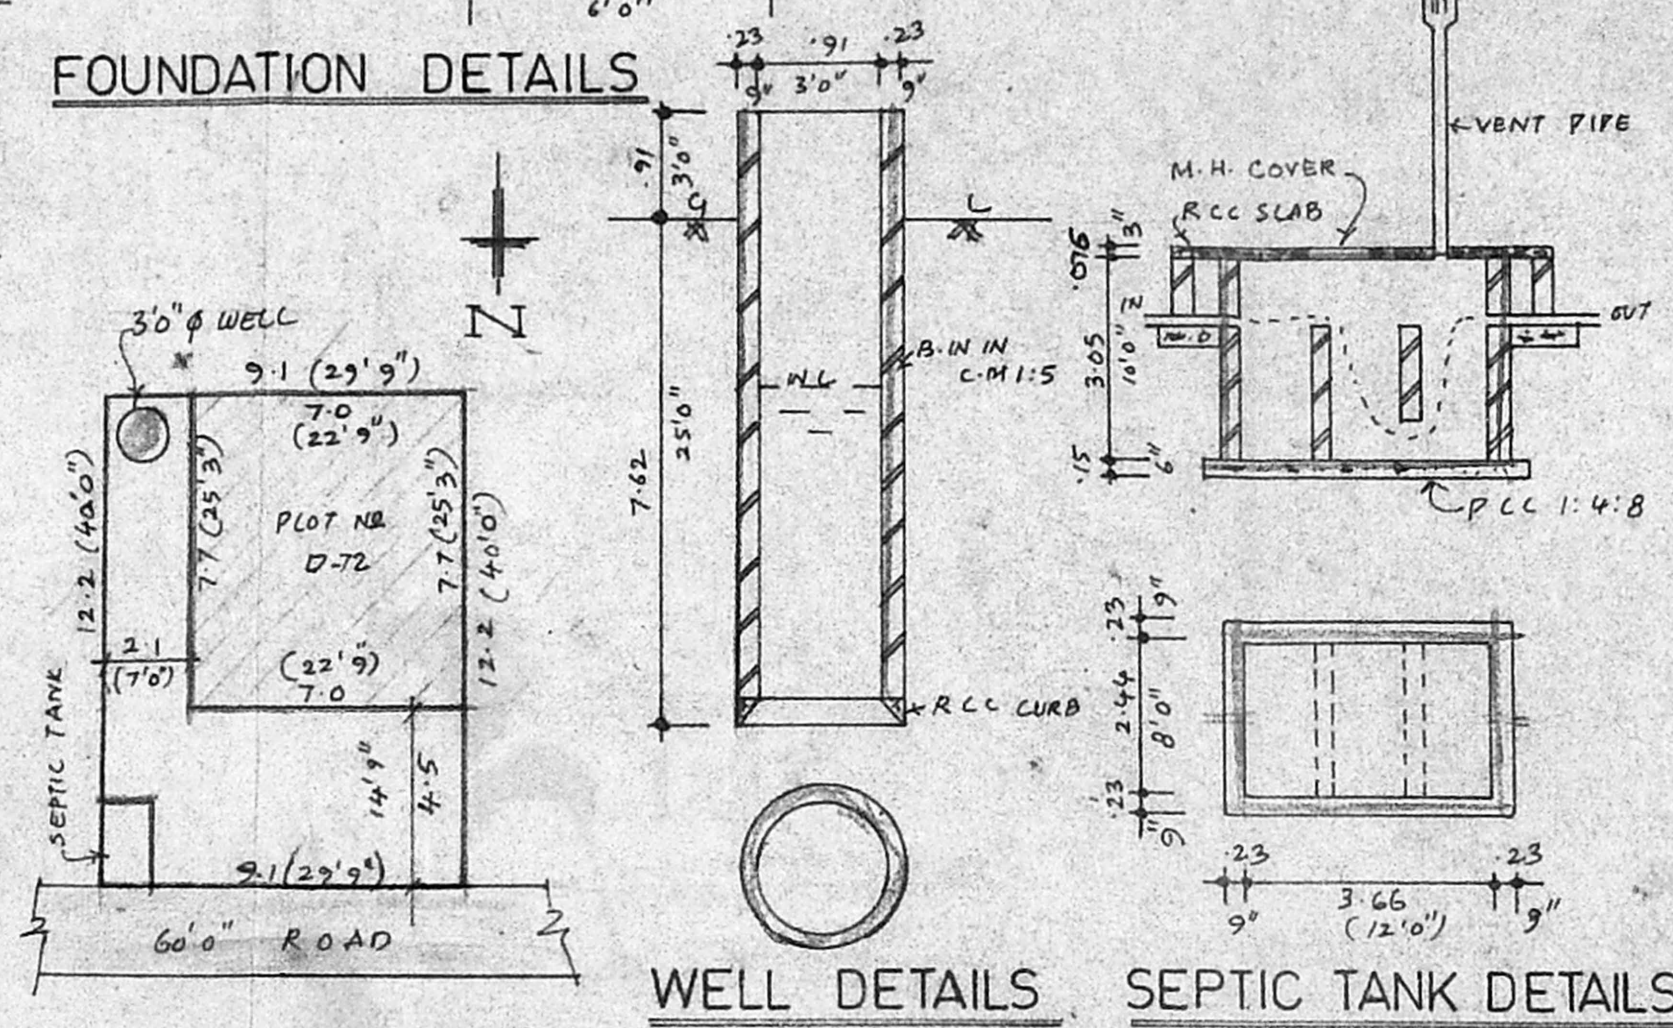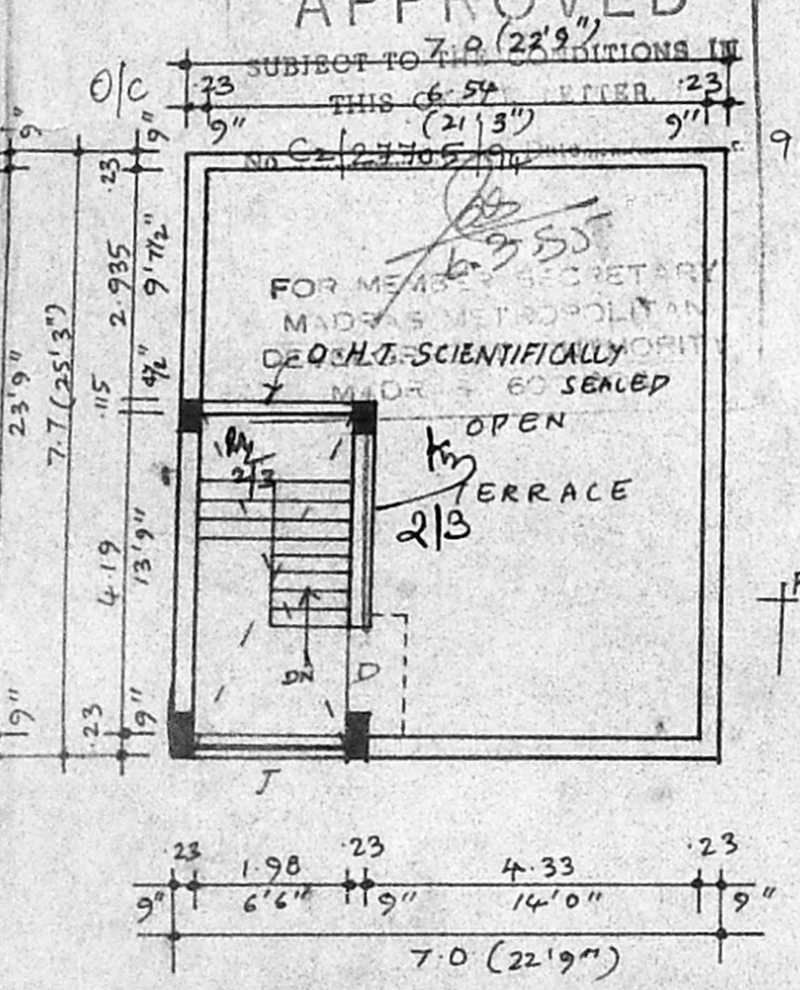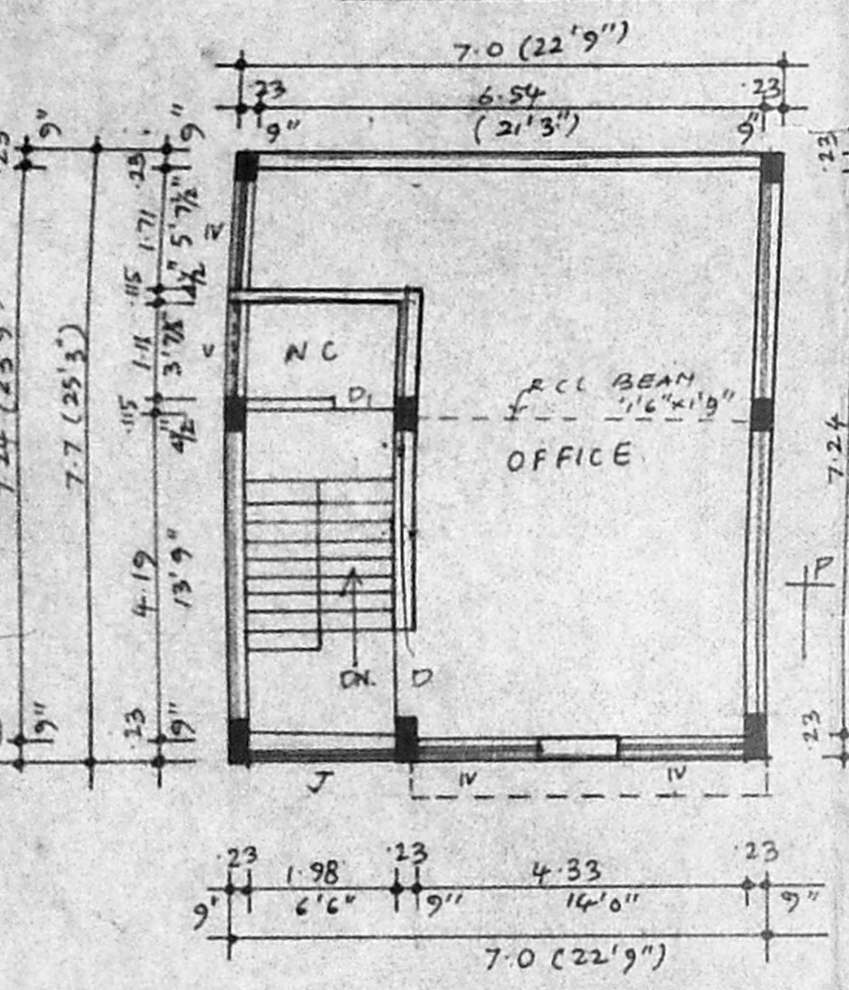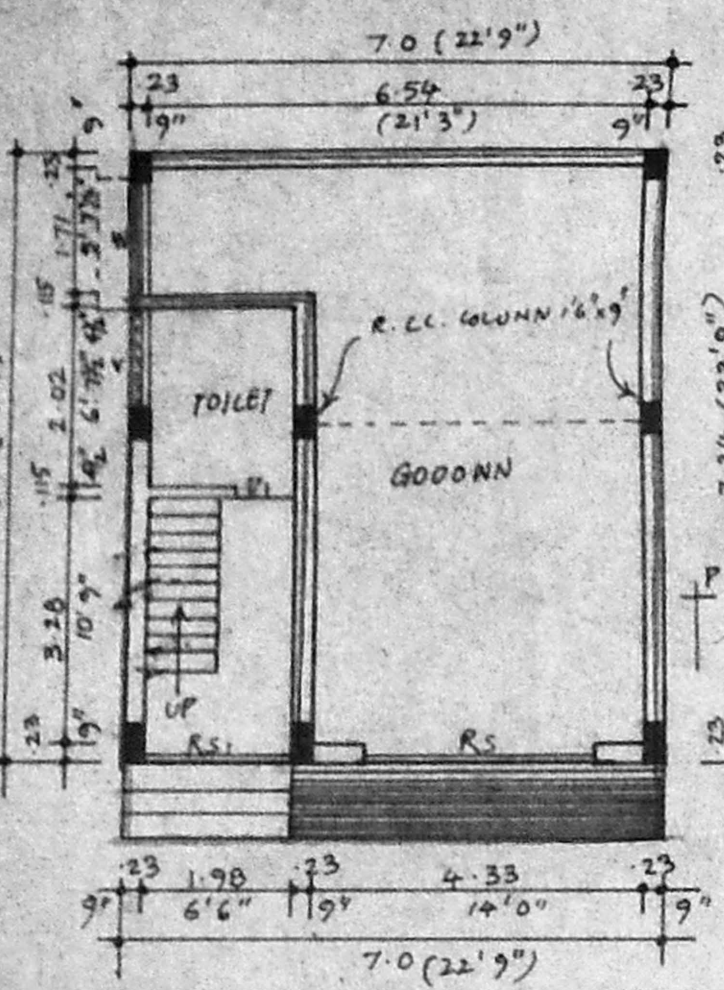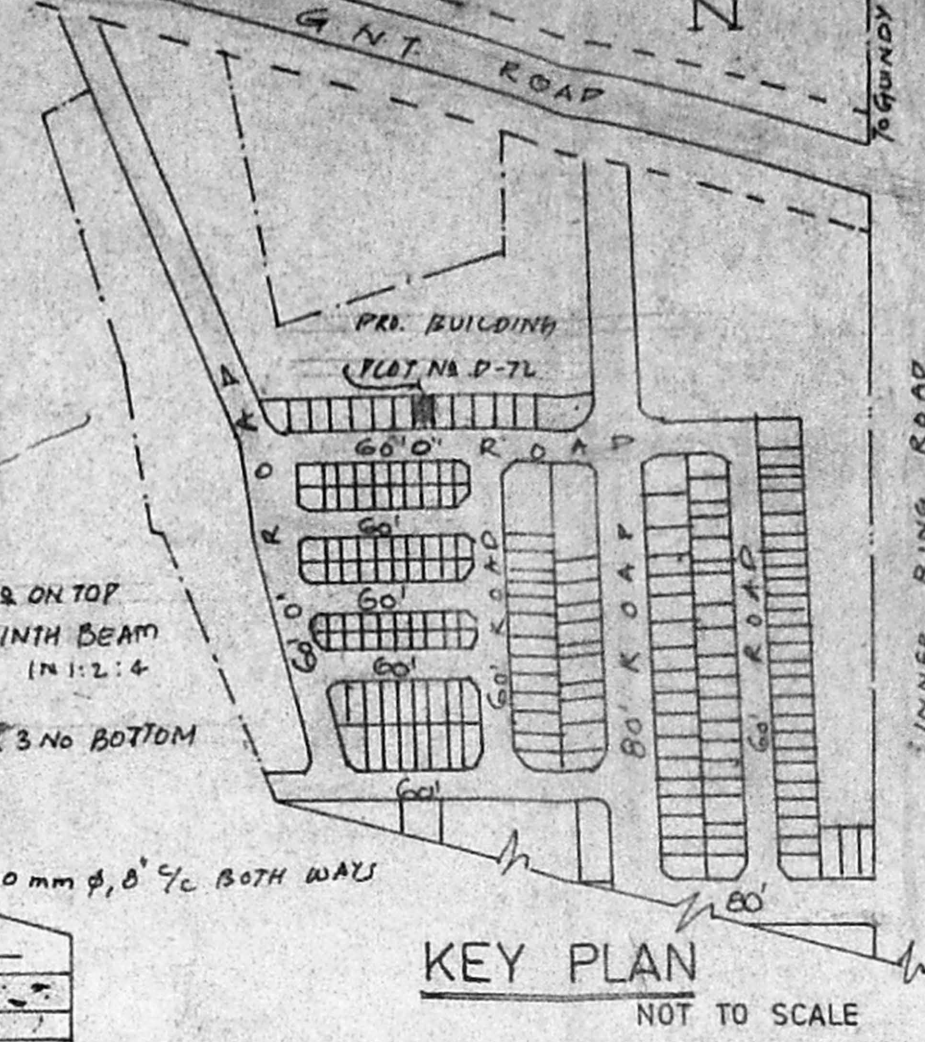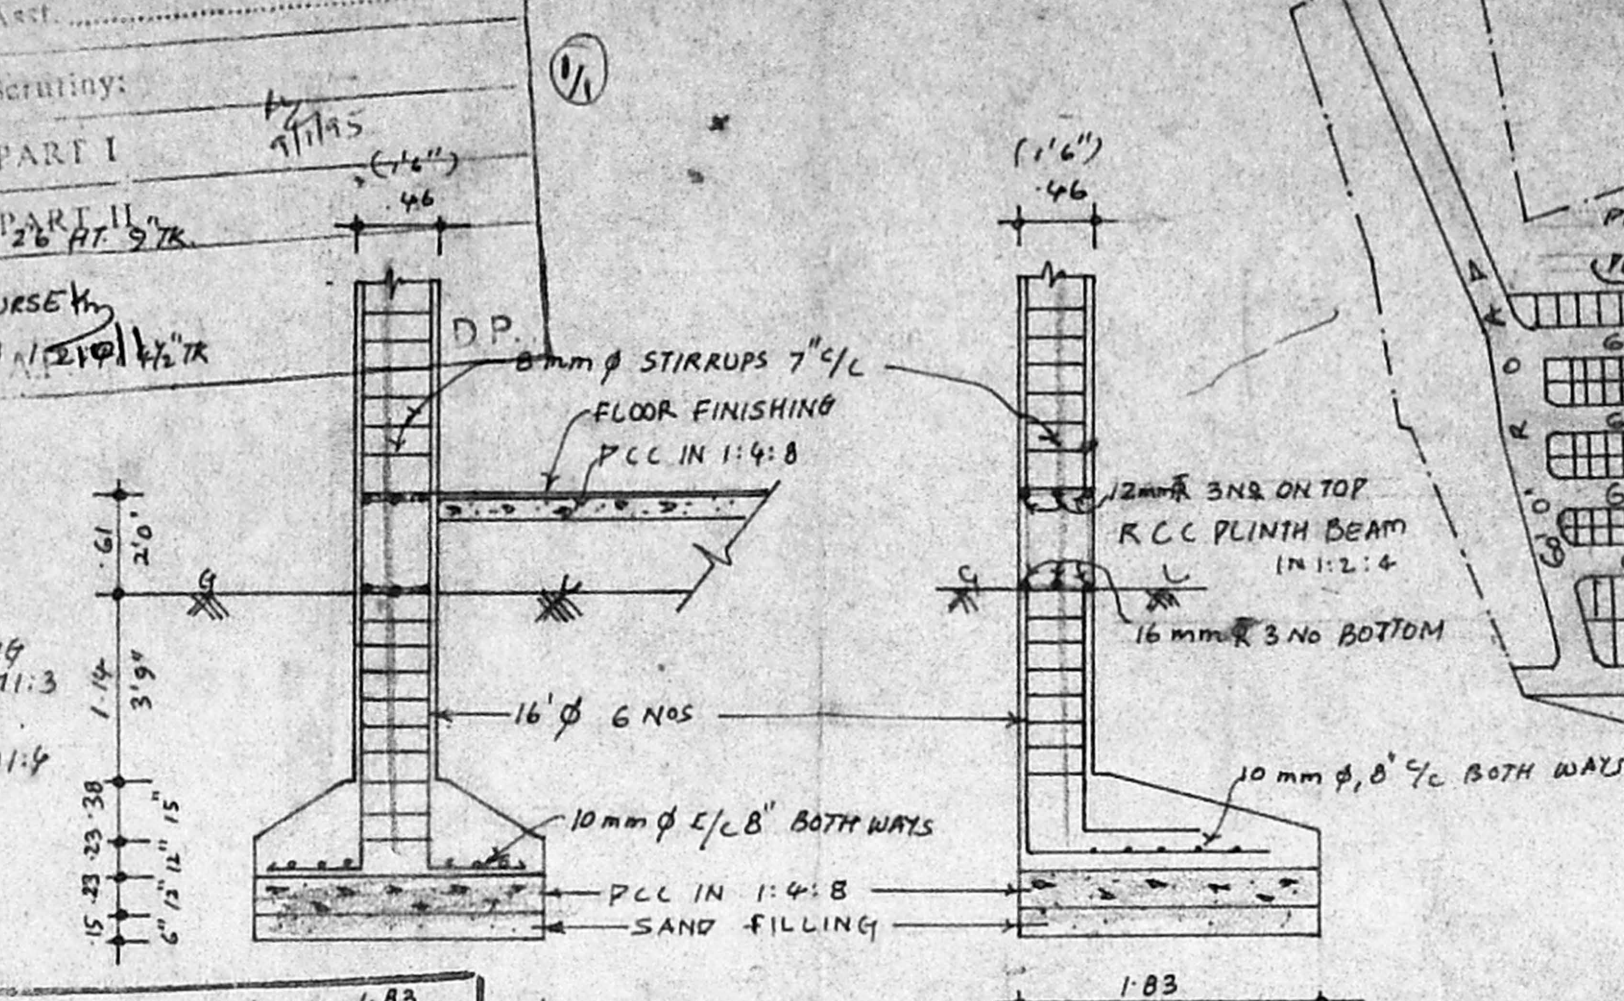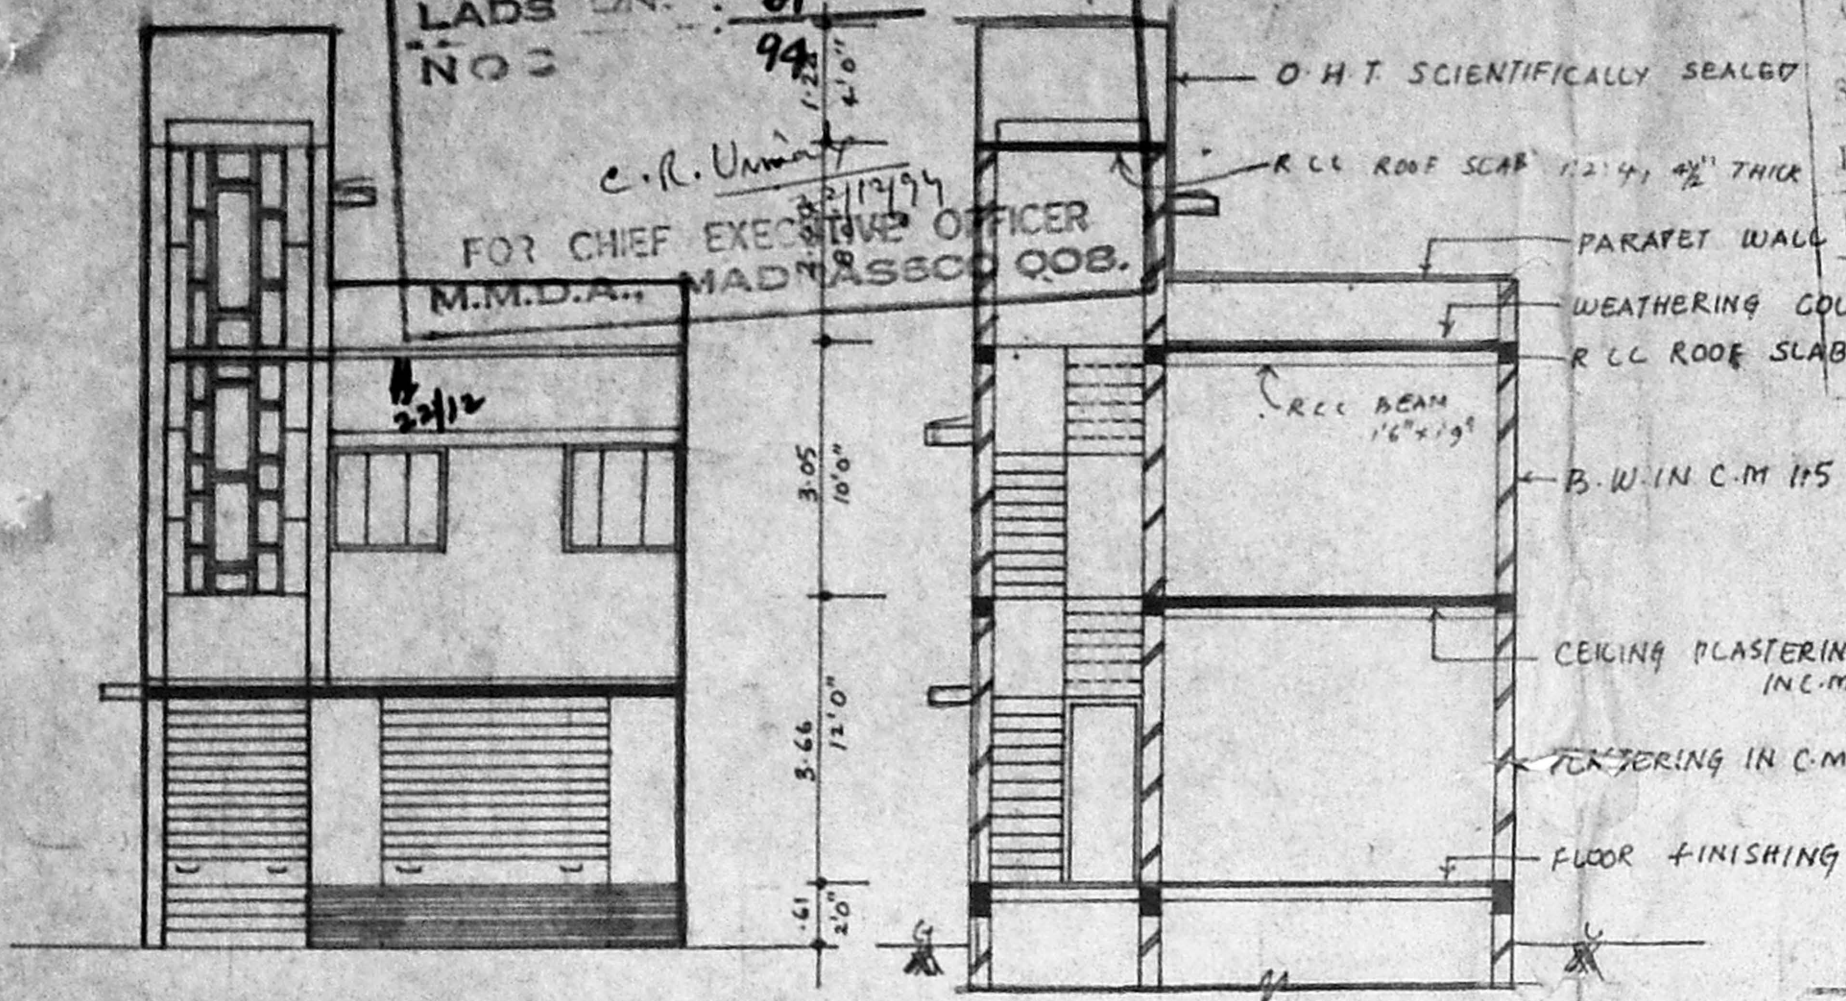

SITE PLAN
 (SCALE: 1:200)

JOINERIES

RS ROLLING SHUTTER	10'0" x 10'0"
RS1 -do-	6'6" x 8'0"
D DOOR	3'0" x 6'6"
D1 DOOR	2'6" x 6'6"
N WINDOW	5'0" x 4'0"
V VENTILATOR	4'0" x 2'0"

COLOUR INDEX

PROPOSED	
ROAD	
BOUNDARY	

AREA DETAILS

PLOT EXTENT :	111.02 m ²	1200 S.F.T.
GROUND FLOOR :	53.9 m ²	580 S.F.T.
FIRST FLOOR :	53.9 m ²	580 S.F.T.
COVERAGE :	48.5%	
F. S. I :	0.97	

OWNER SIGNATURE

G. S. KUMAR, P.P. 441336
 CONSULTING ENGINEER
 Licensed Surveyor - Class II No. 240
 Corporation of Madras
 233, SOUTH USMAN ROAD
 T. NAGAR, MADRAS-600 017.
 LICENCED SURVEYOR