


100

101 of 55377


MMDA C/3/PP NO.  
C.No. 16588/94  
Asst  
S. No. 1  
PART I  
PA. 11/2/1994

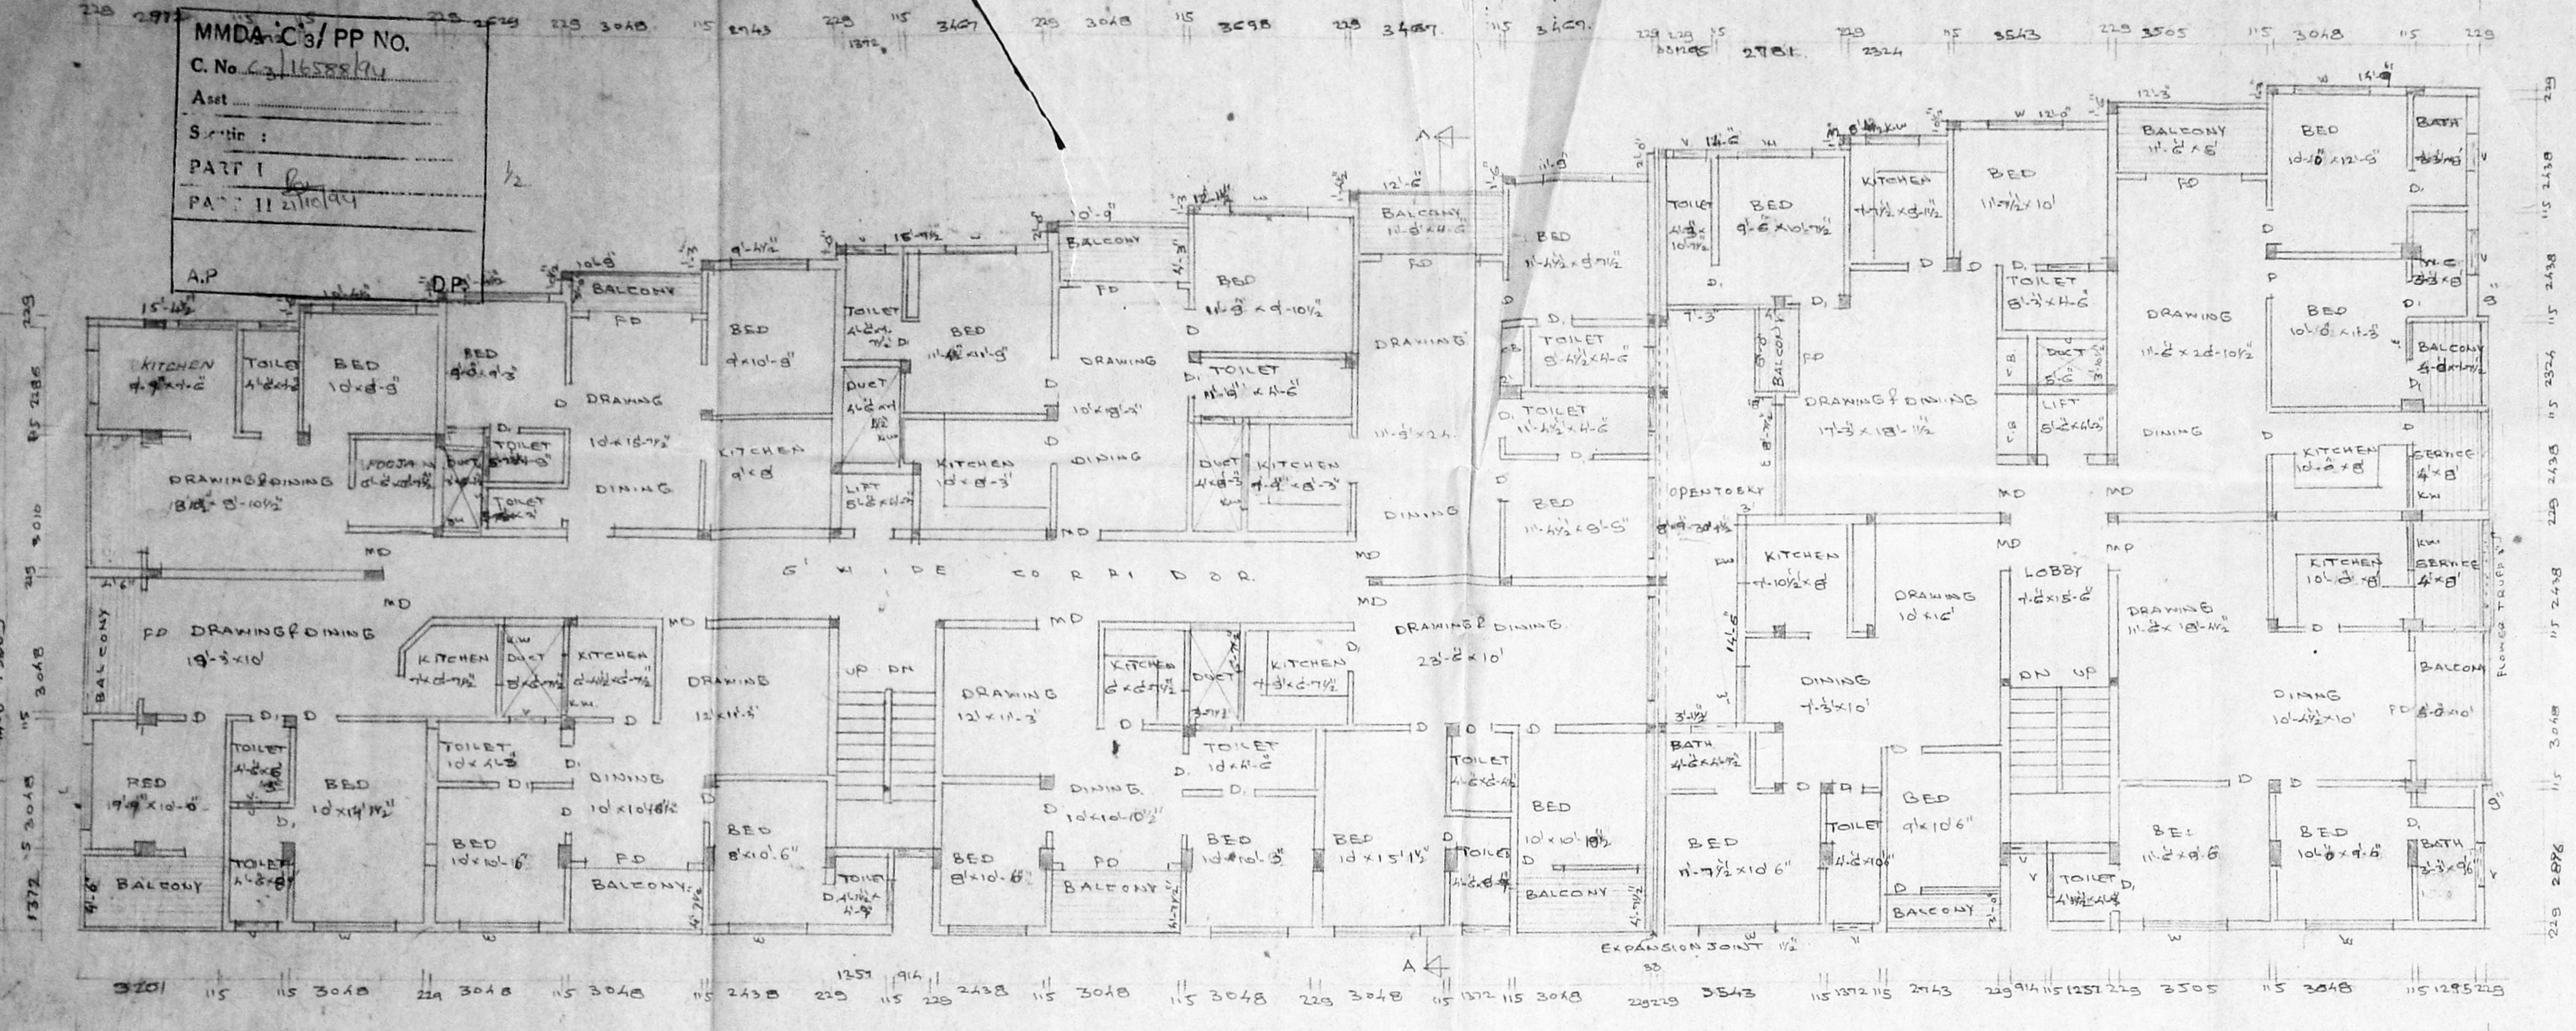


TYPICAL FLOOR PLAN (EXISTING)

101 of 55377


G.M.S. No. 526 dt 26-7-94  
Planning Permit No. C/P/11/8/1/94  
**APPROVED**  
Subject to the conditions in this office.  
No. C/16588/94  
FOR MEMBER SECRETARY  
MADRAS METROPOLITAN  
DEVELOPMENT AUTHORITY

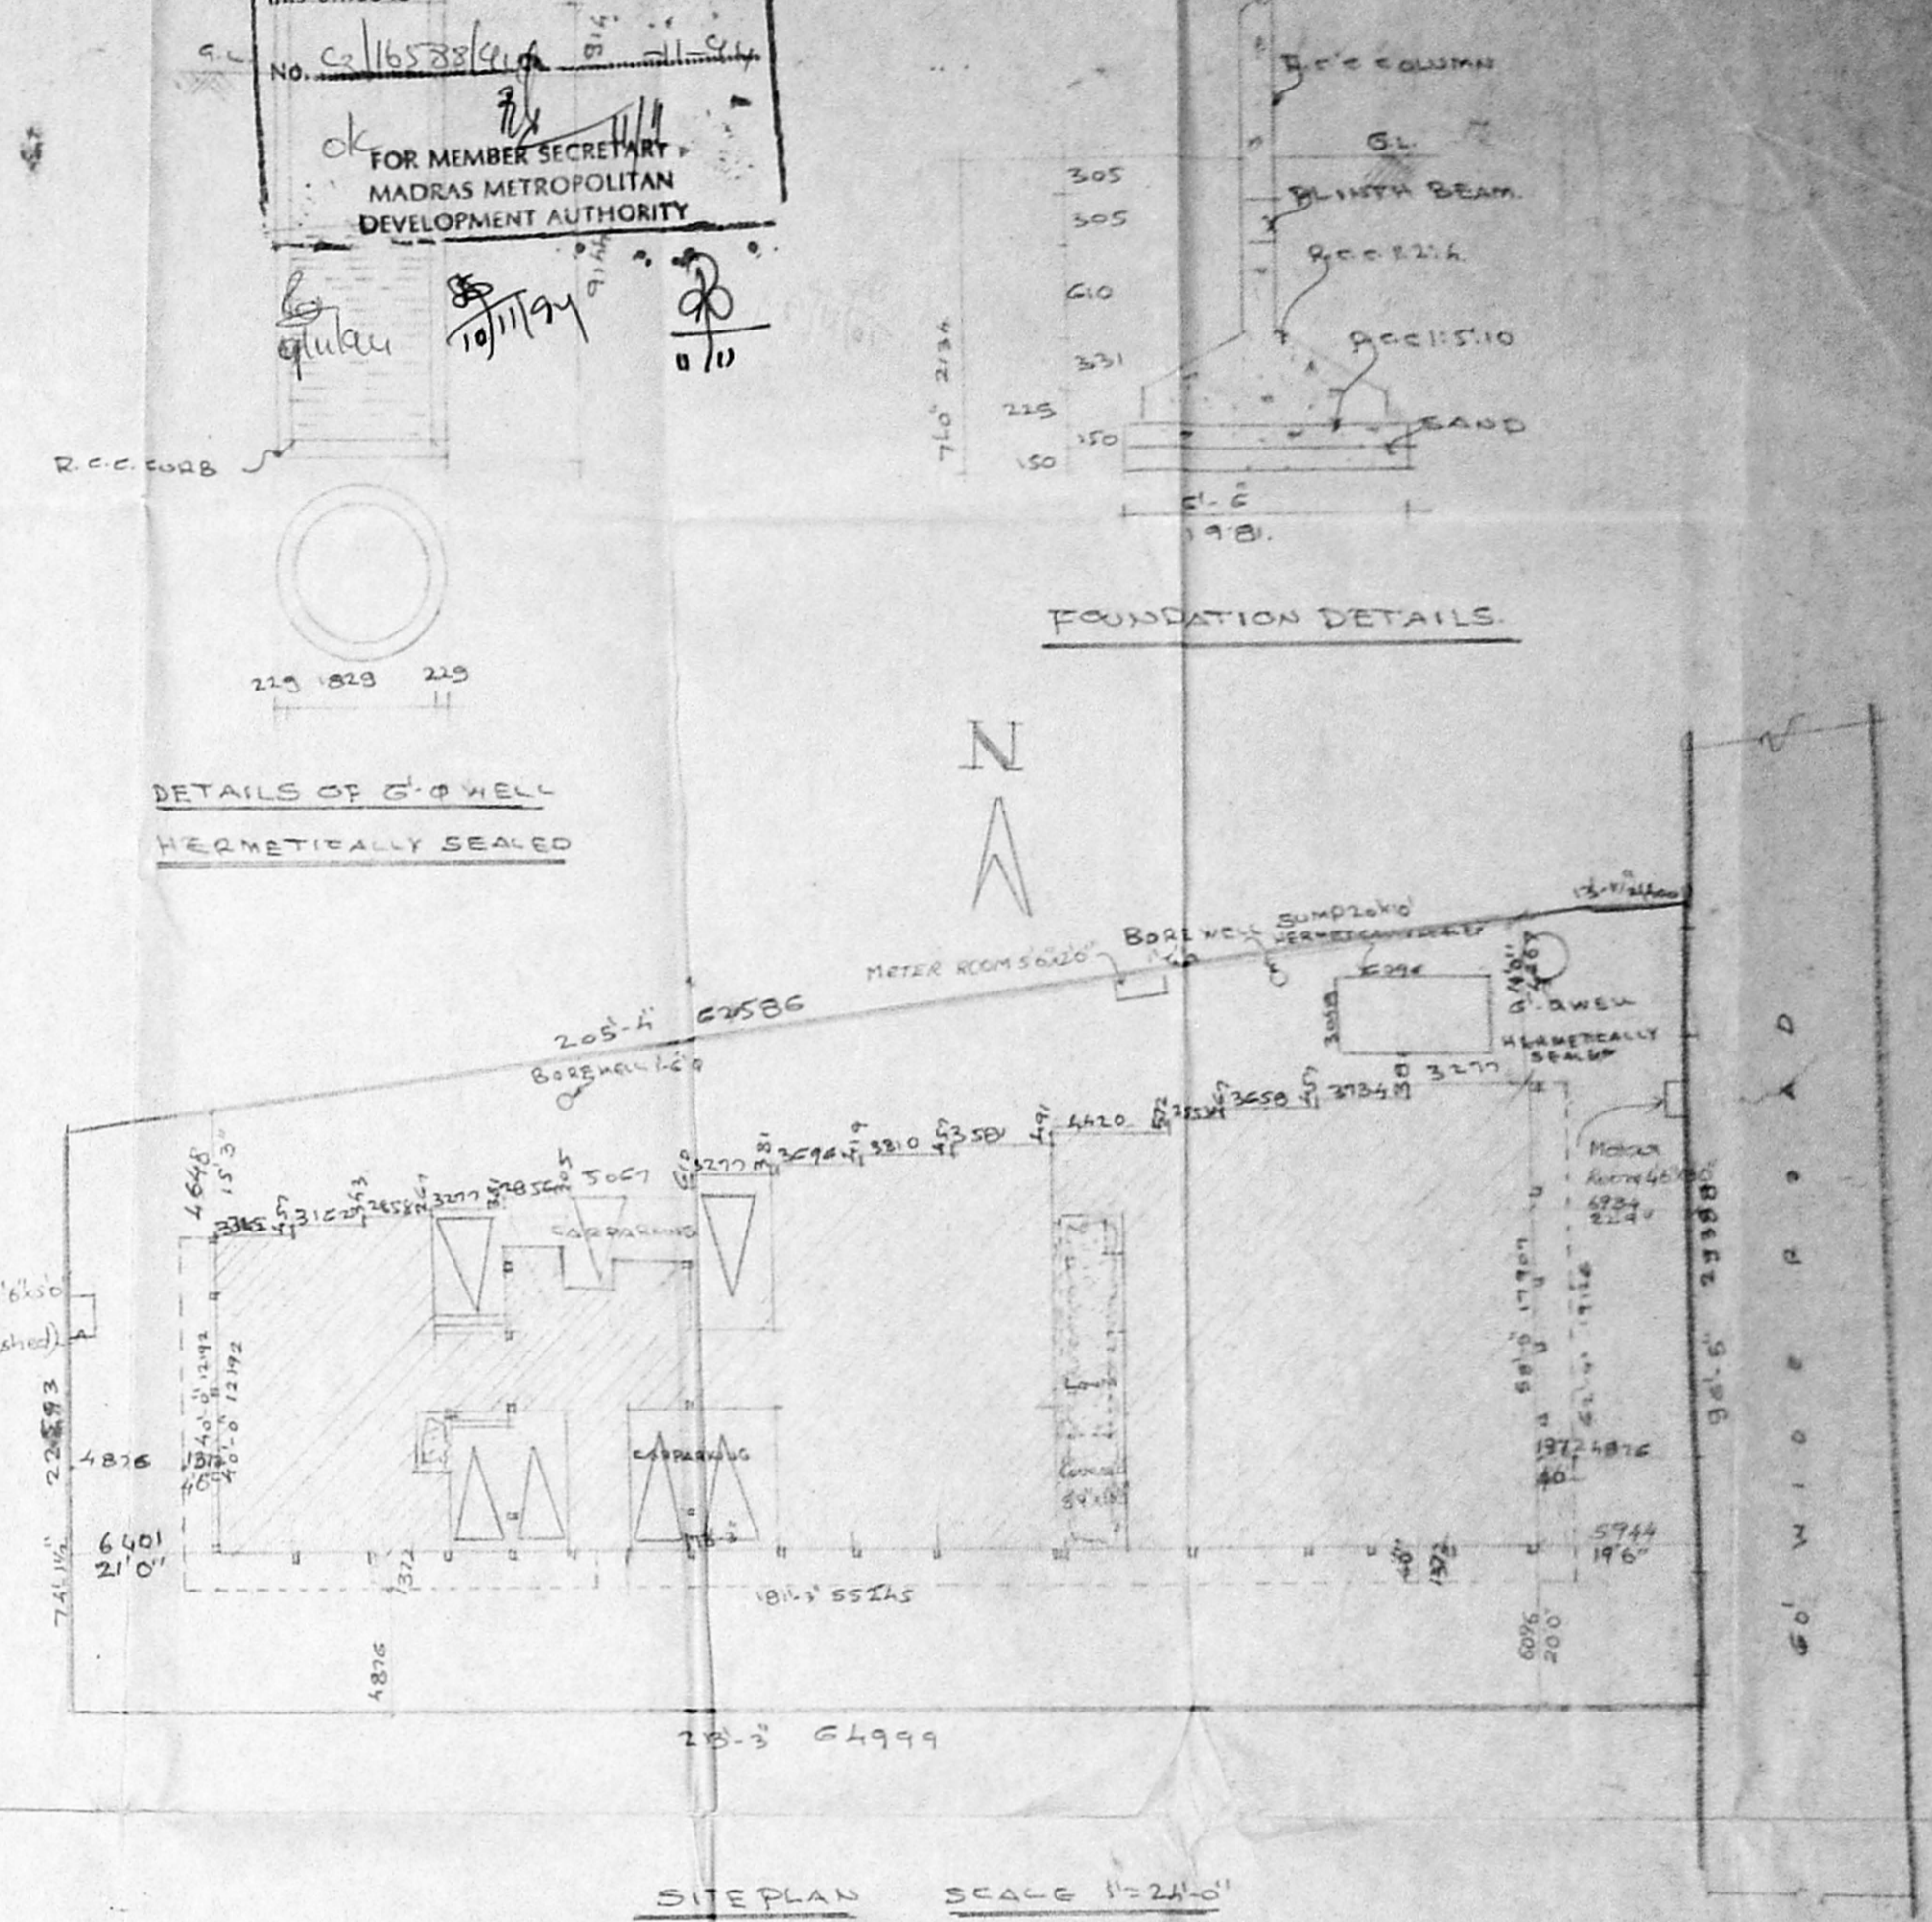

SITE PLAN SCALE 1:200

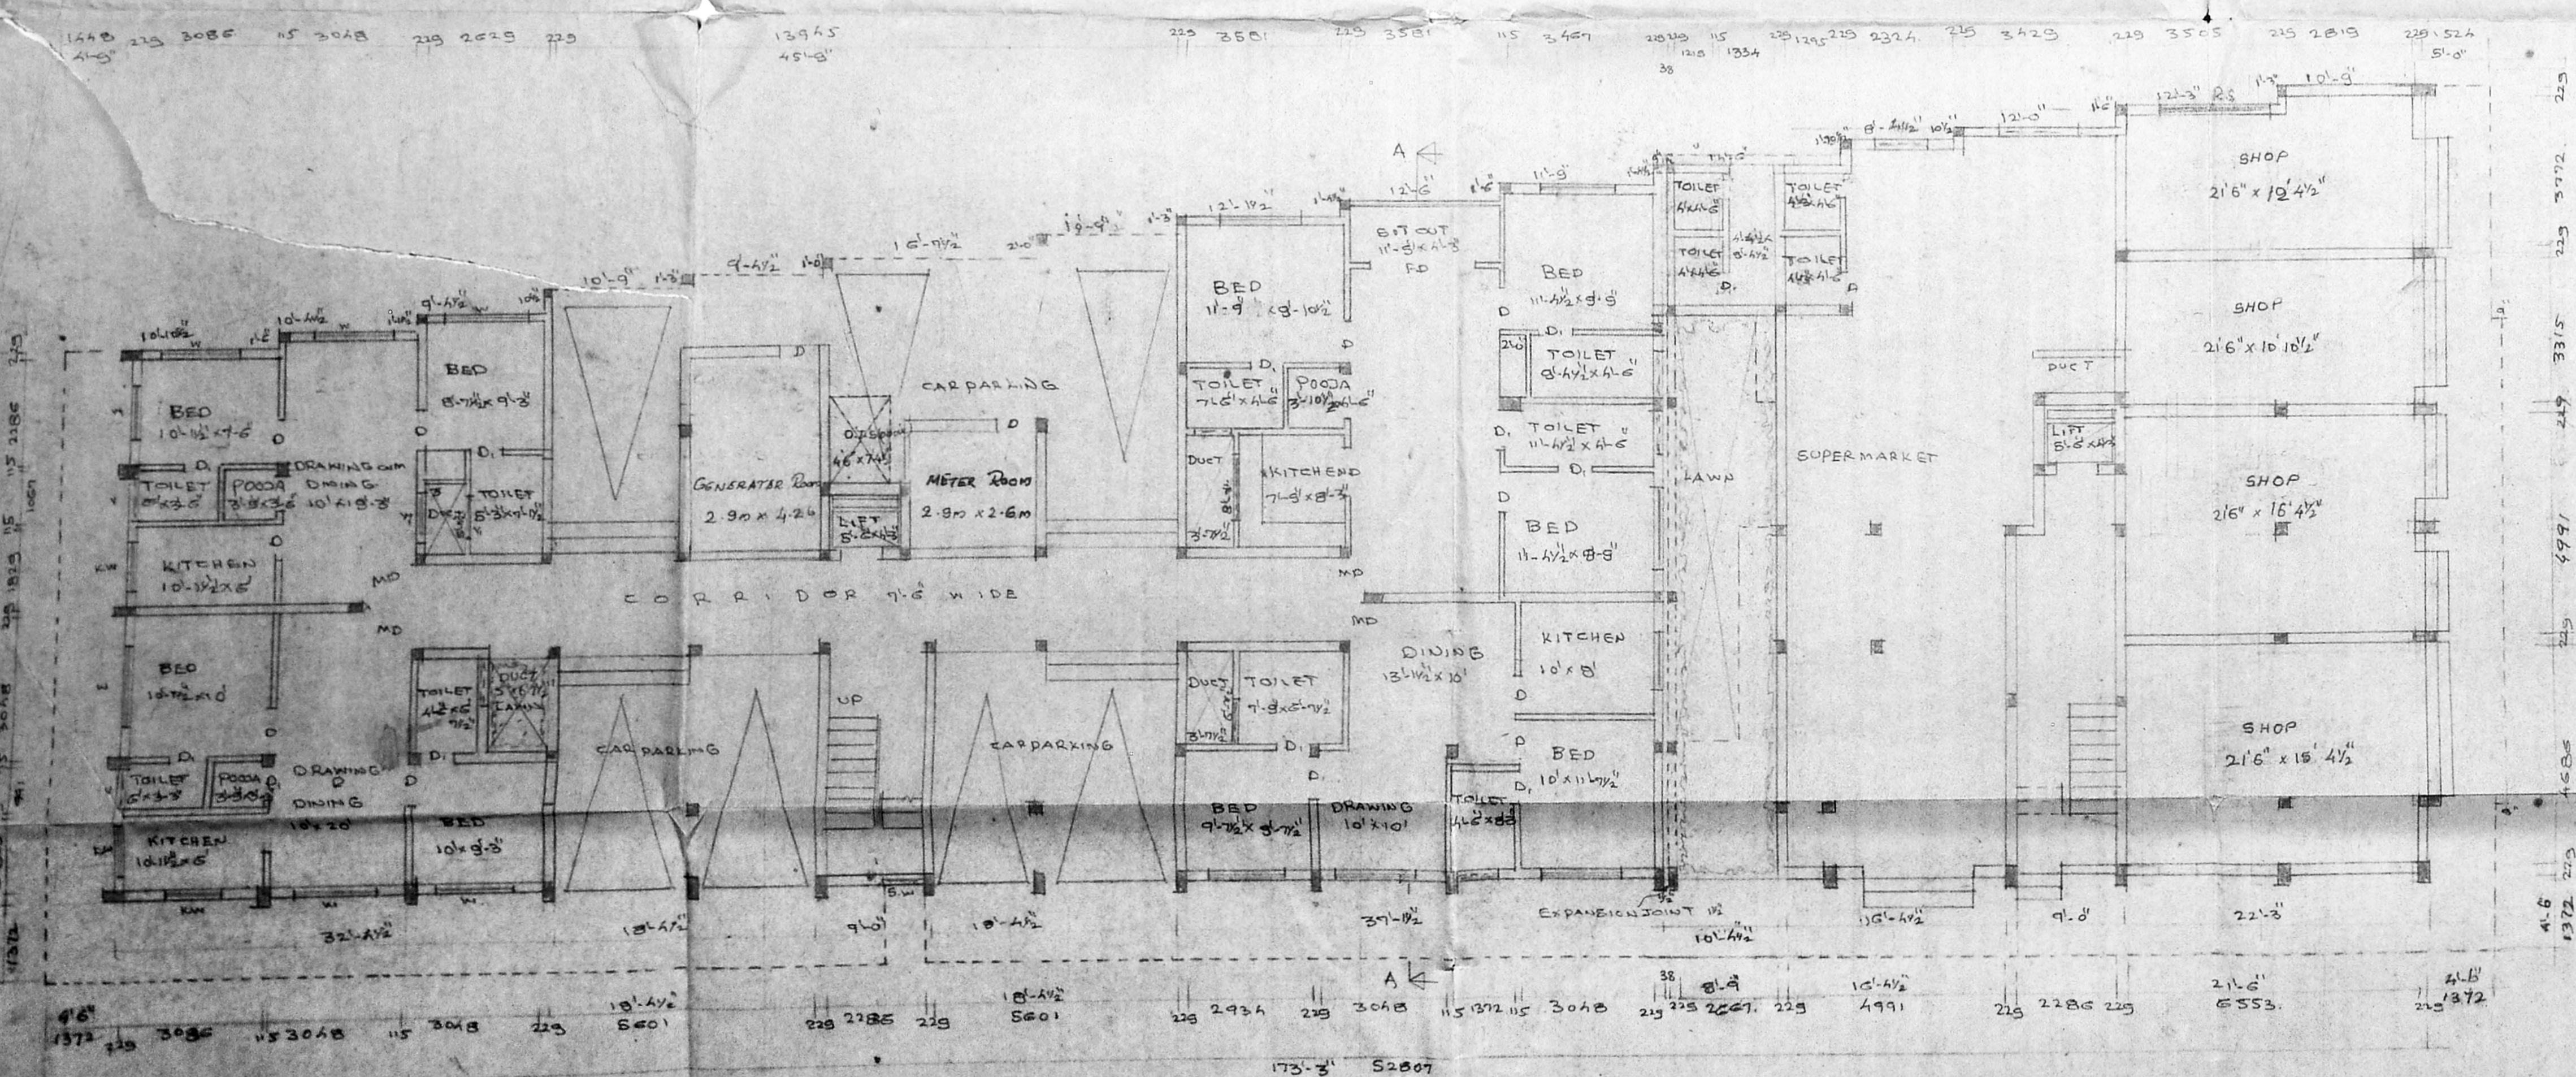

GROUND FLOOR PLAN (ALTERATION)

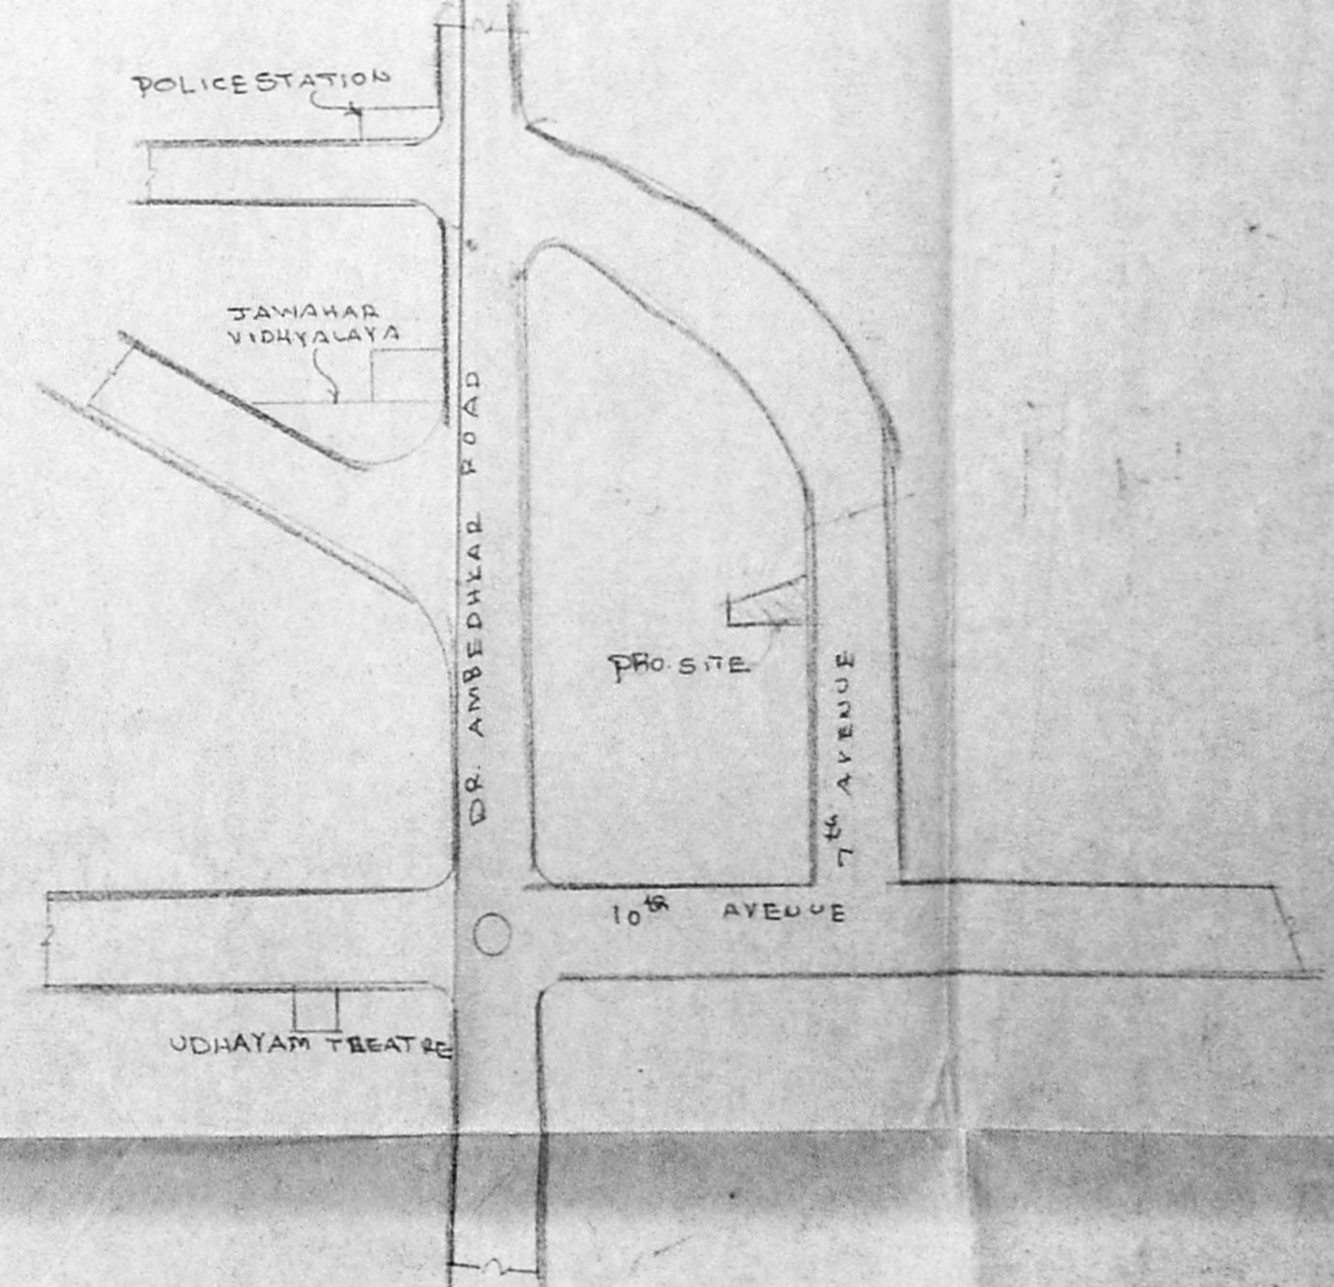

KEY PLAN - D.T.S

**SPECIFICATION**

Foundation	pc 1:5:10 & sand with rec. column
Flooring	pc 1:4:8 & sand with Floor finish mosaic tiles
S-Structure	Bk work in cm 1:5
Plastering	Cm 1:4 (max)
Roof	Rec slab 1:2:4 5tk
W-course	Bk jally laid with 1cm 1:4 two layers of pressed terrace tiles

**JOINERY**


MD	main door	1067 x 2134
D	door	914 x 2134
D1	door	762 x 2134
W	window	1829 x 1372
W1	window	1219 x 1372
KW	kitchen window	1219 x 1067
W	window	305 x 1372
FD	French door	2438 x 2134
V	ventilator	914 x 610

proposed color shown	—
Road color shown	—
Site color shown	—
scale	1:8-0
Date	75-10-91


K. Jayathishkaran Reddy  
& Sreedra

S. CHOCKALINGAM B.E. MIE  
class 1 surveyor  
Is. no 213  
corporation of madras  
LICENSED SURVEYOR

Architects  
M. ANJI SESHIAH, L.C.E., G.D. ARCH.  
H. Seshiah  
SRINIVASA ENTERPRISES  
74 Bazullah road  
Madras 17  
phone 82

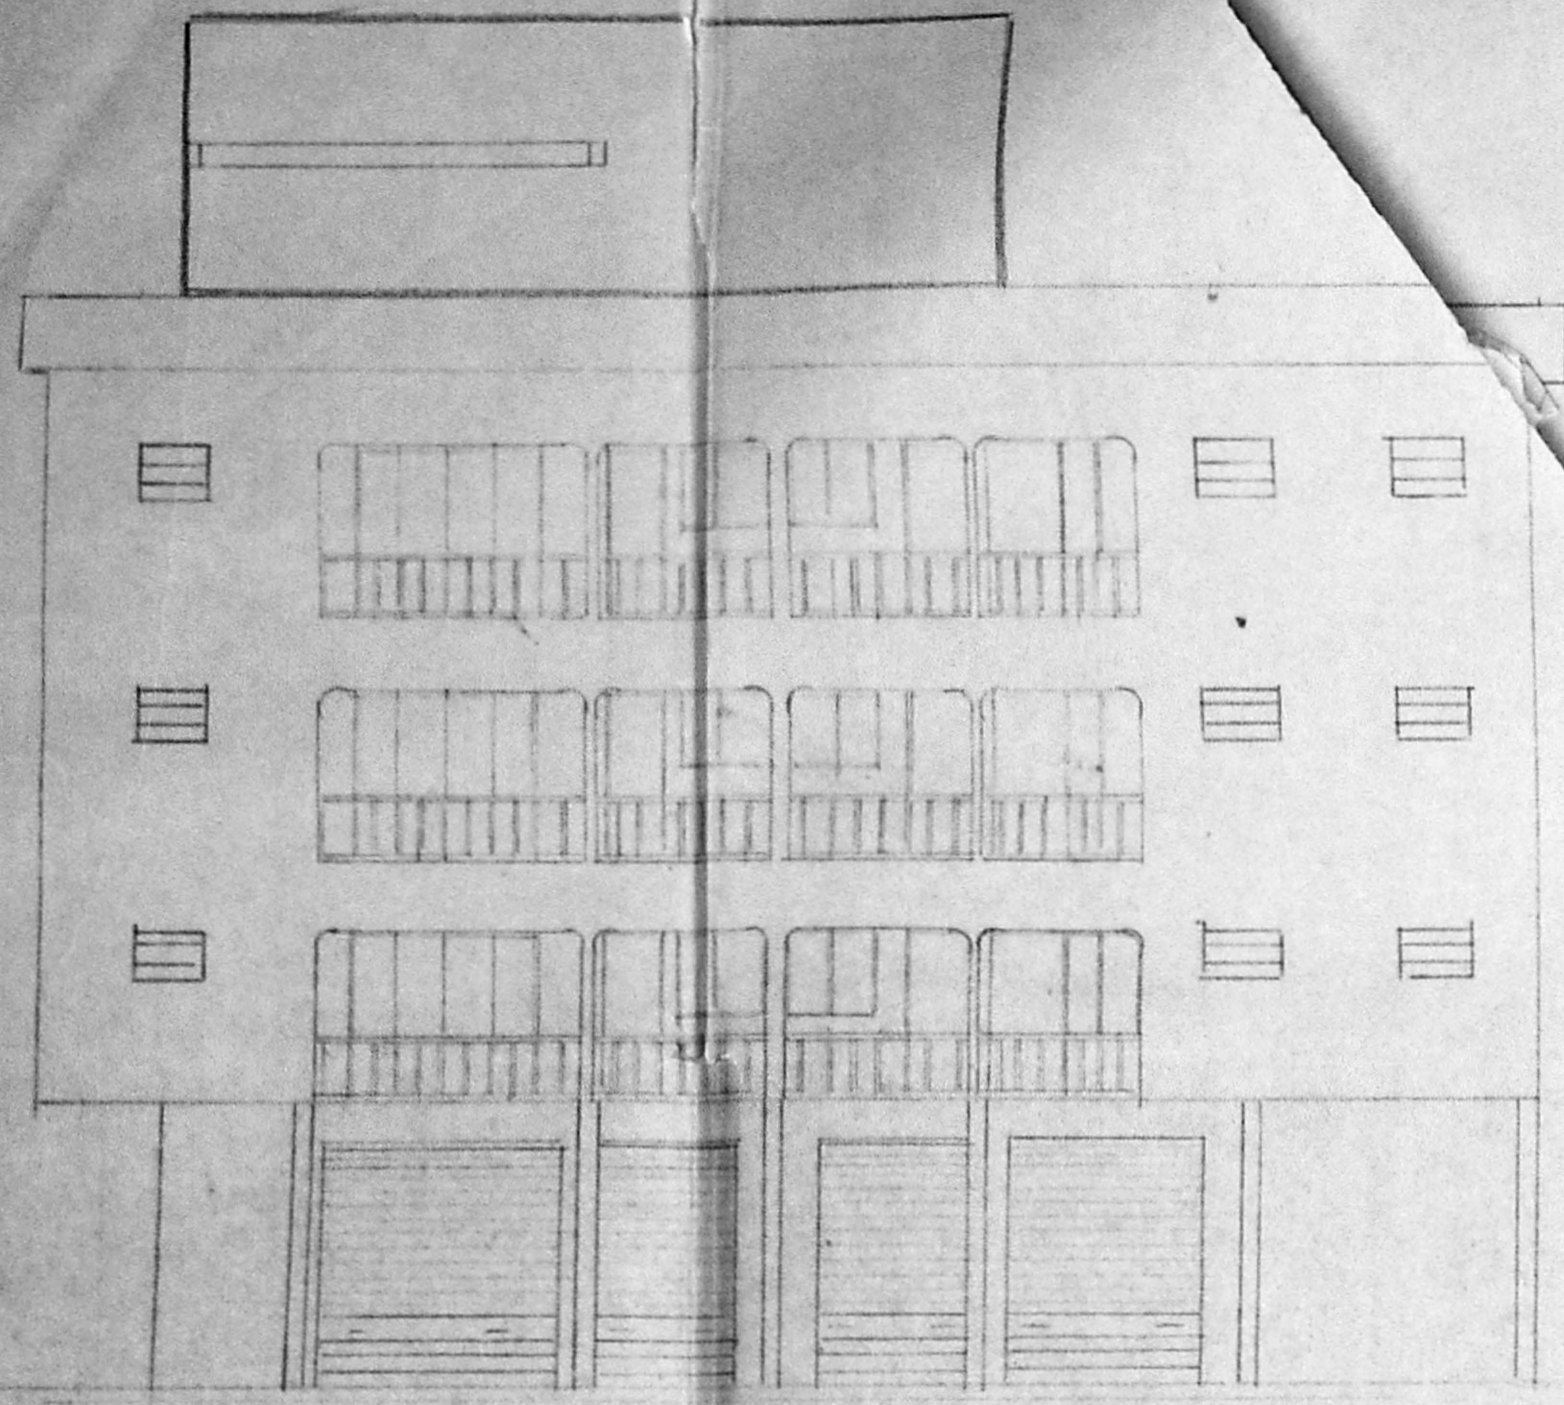

ELEVATION

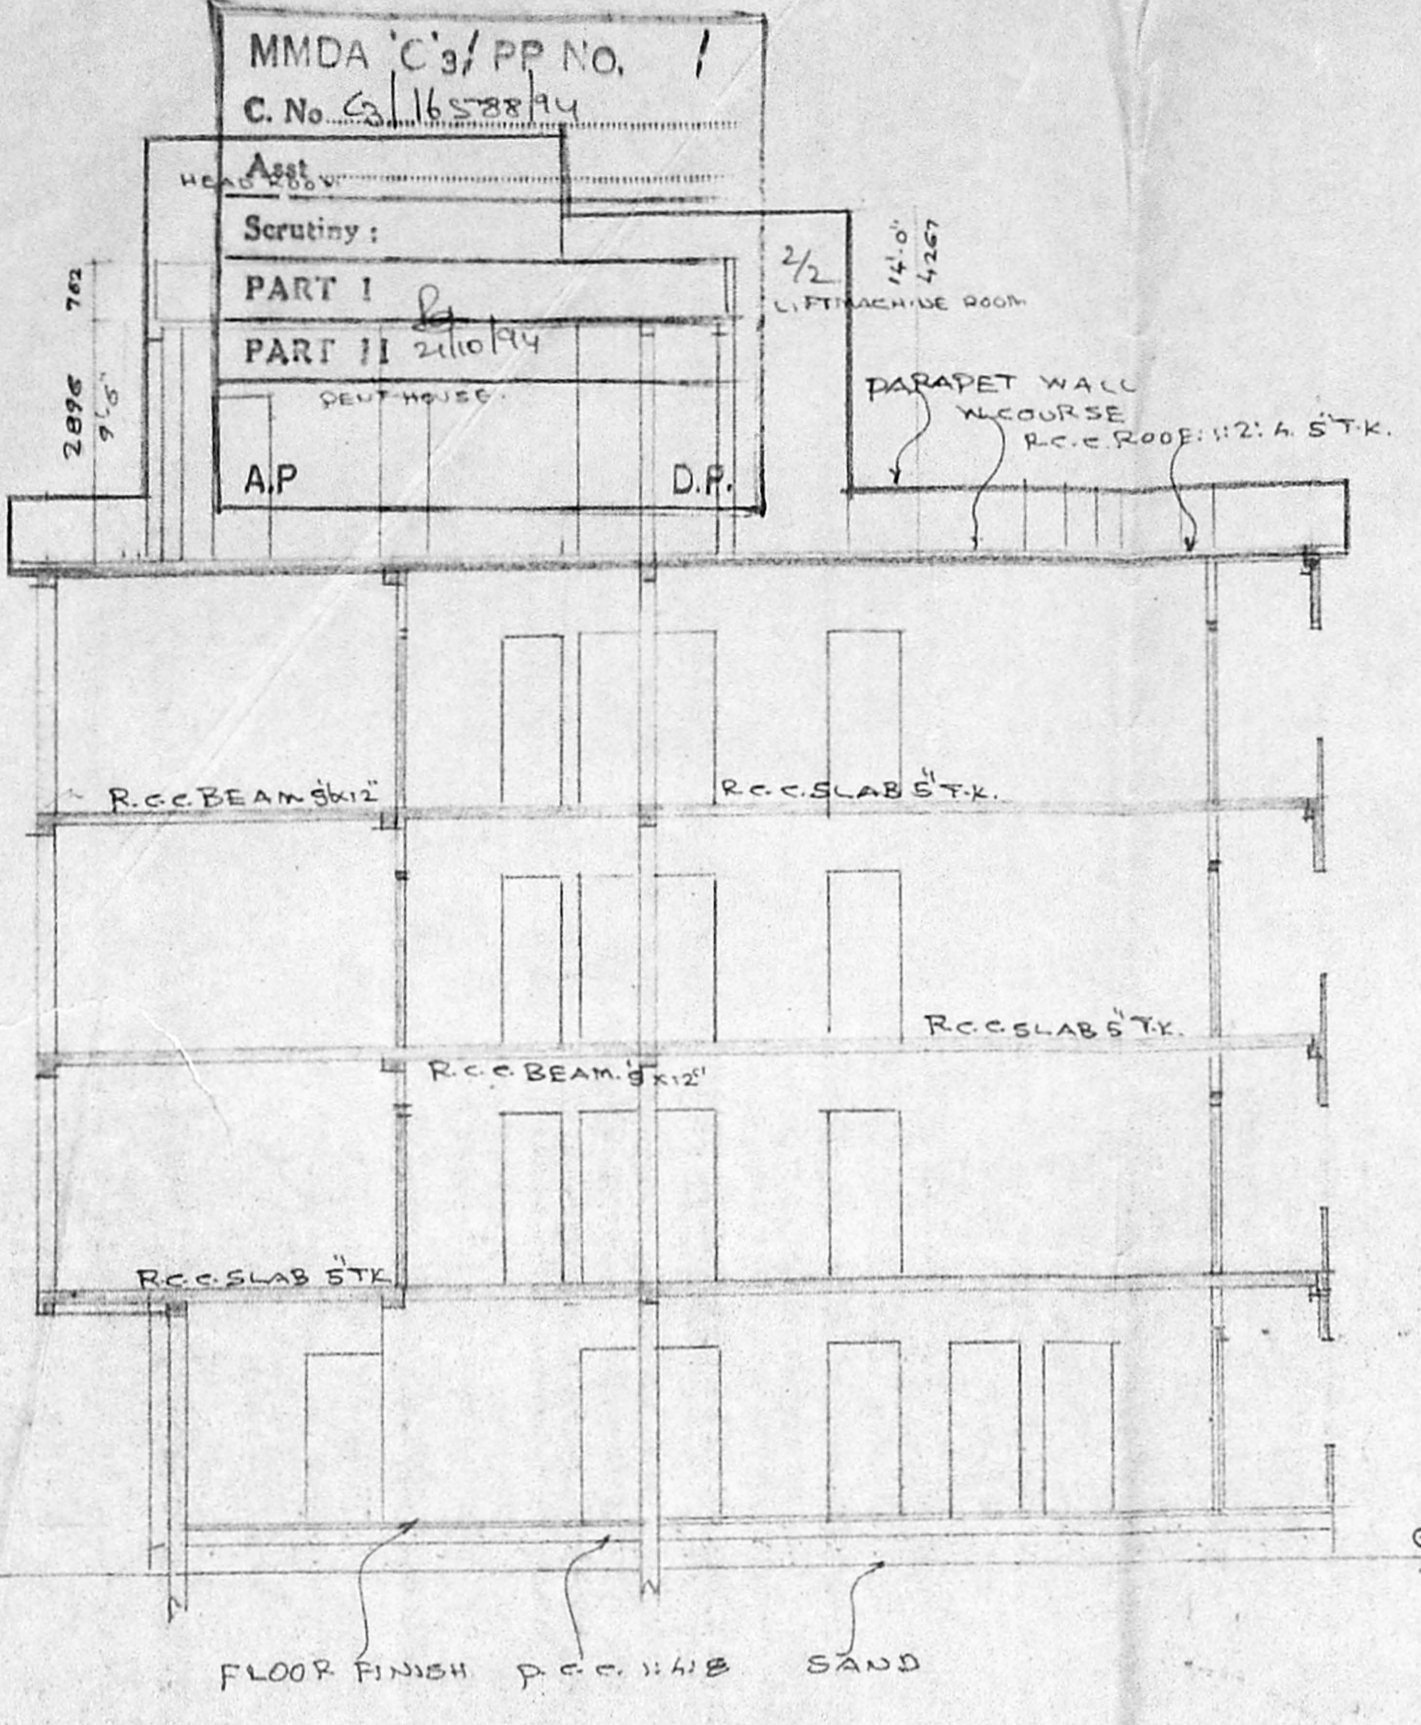

SECTION - ON - AA

G.O.M.S.No. 526/J-26-7-94  
 Planning Permit No. C.P.P. 152/1A/78/94  
**APPROVED**  
 Subject to the conditions in this office  
 No. C. 16588/94 - 11-94  
 FOR MEMBER SECRETARY  
 MADRAS METROPOLITAN DEVELOPMENT AUTHORITY  
 19/11/94

Proposed Addition to the existing building at  
 s.no 152/1A old Ts.no 60/2 new Ts.no 60/6  
 7th Avenue Ashok nagar kodambakkam  
 village madras - 83

For Mr. K. Jyothishkar reddy  
 mrs-k- indira

pro color  
 site color  
 road color  
 scale 1"=8'-0"  
 date 25-10-91 sheet no. 2

K. Indira  
 K. Jyothishkar Reddy

OWNER  
 S. CHOCKALINGAM. BE. MIE.  
 class I surveyor  
 I.s.no 213  
 corporation of madras

LICENSED SURVEYOR

Architects  
 M. AUDI SESHIAH, L.C.E., G.D.A.R.C.H.,  
 SRINIVASA ENTERPRISES  
 74 Bazullah road  
 Madras - 17  
 phone dt. 8 254962  
 Res - 48 22848

