









MMDA 'C' / PP No. /  
 C.No. Cy 14070/94  
 A. No. \_\_\_\_\_  
 Locality: 2/2  
 PART I \_\_\_\_\_  
 PART II \_\_\_\_\_  
 R.P. dt. 31/8/54  
 K. 19/15  
 A.P. DP.

Planning Permit No. e/PP/14-C/C/94  
**APPROVED**  
 SUBJECT TO THE CONDITIONS IN  
 THIS OFFICE LETTER.  
 No. Cy 14970/94 Date -12-54  
 FOR MEMBER SECRETARY  
 MADRAS METROPOLITAN  
 DEVELOPMENT AUTHORITY  
 MADRAS - 600 008.

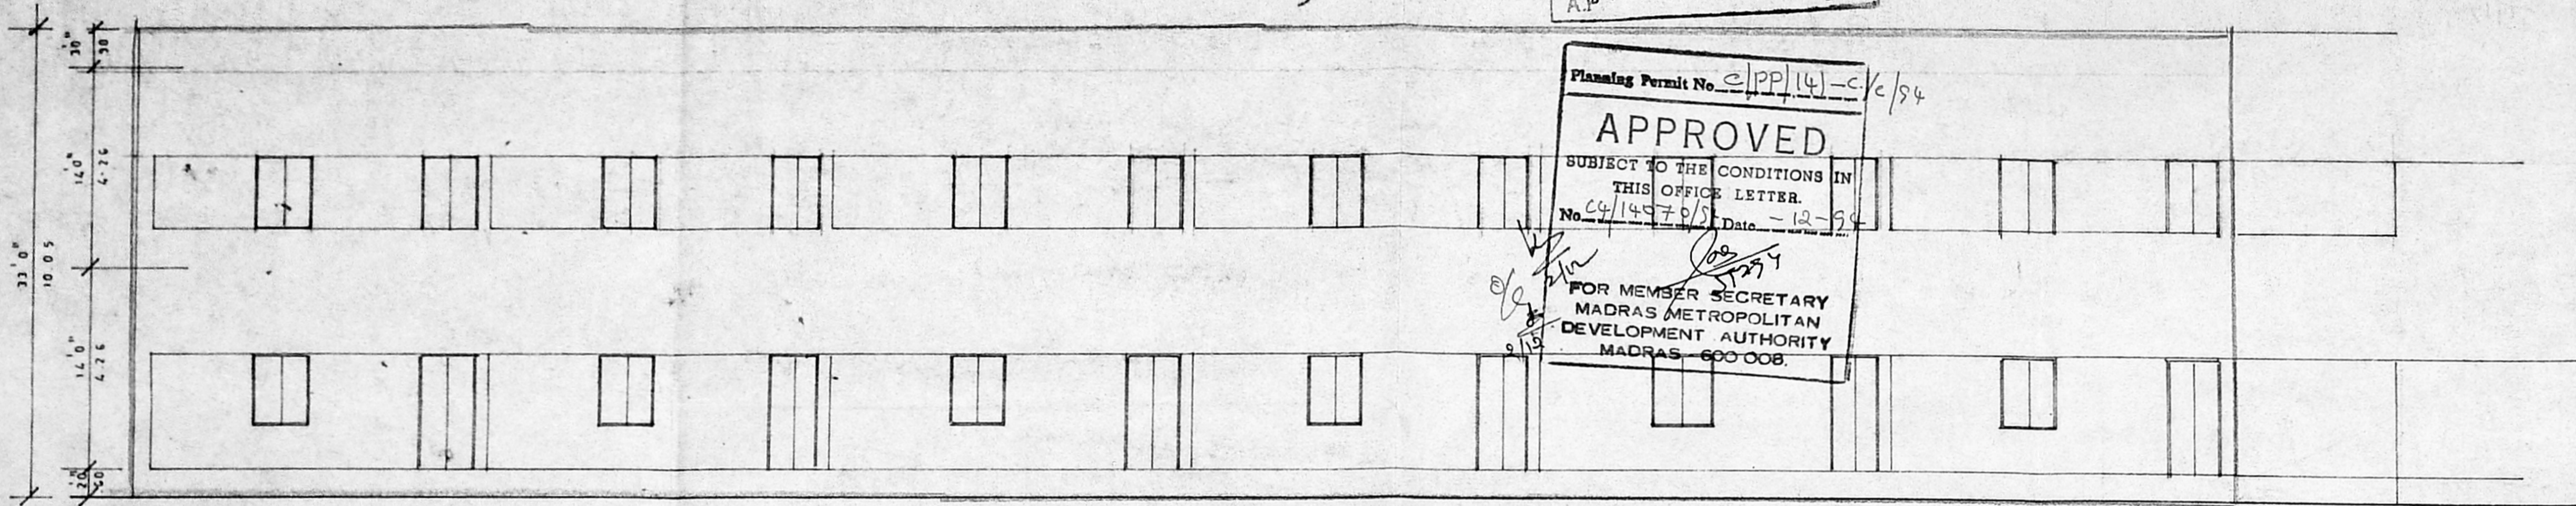

SOUTH SIDE ELEVATION

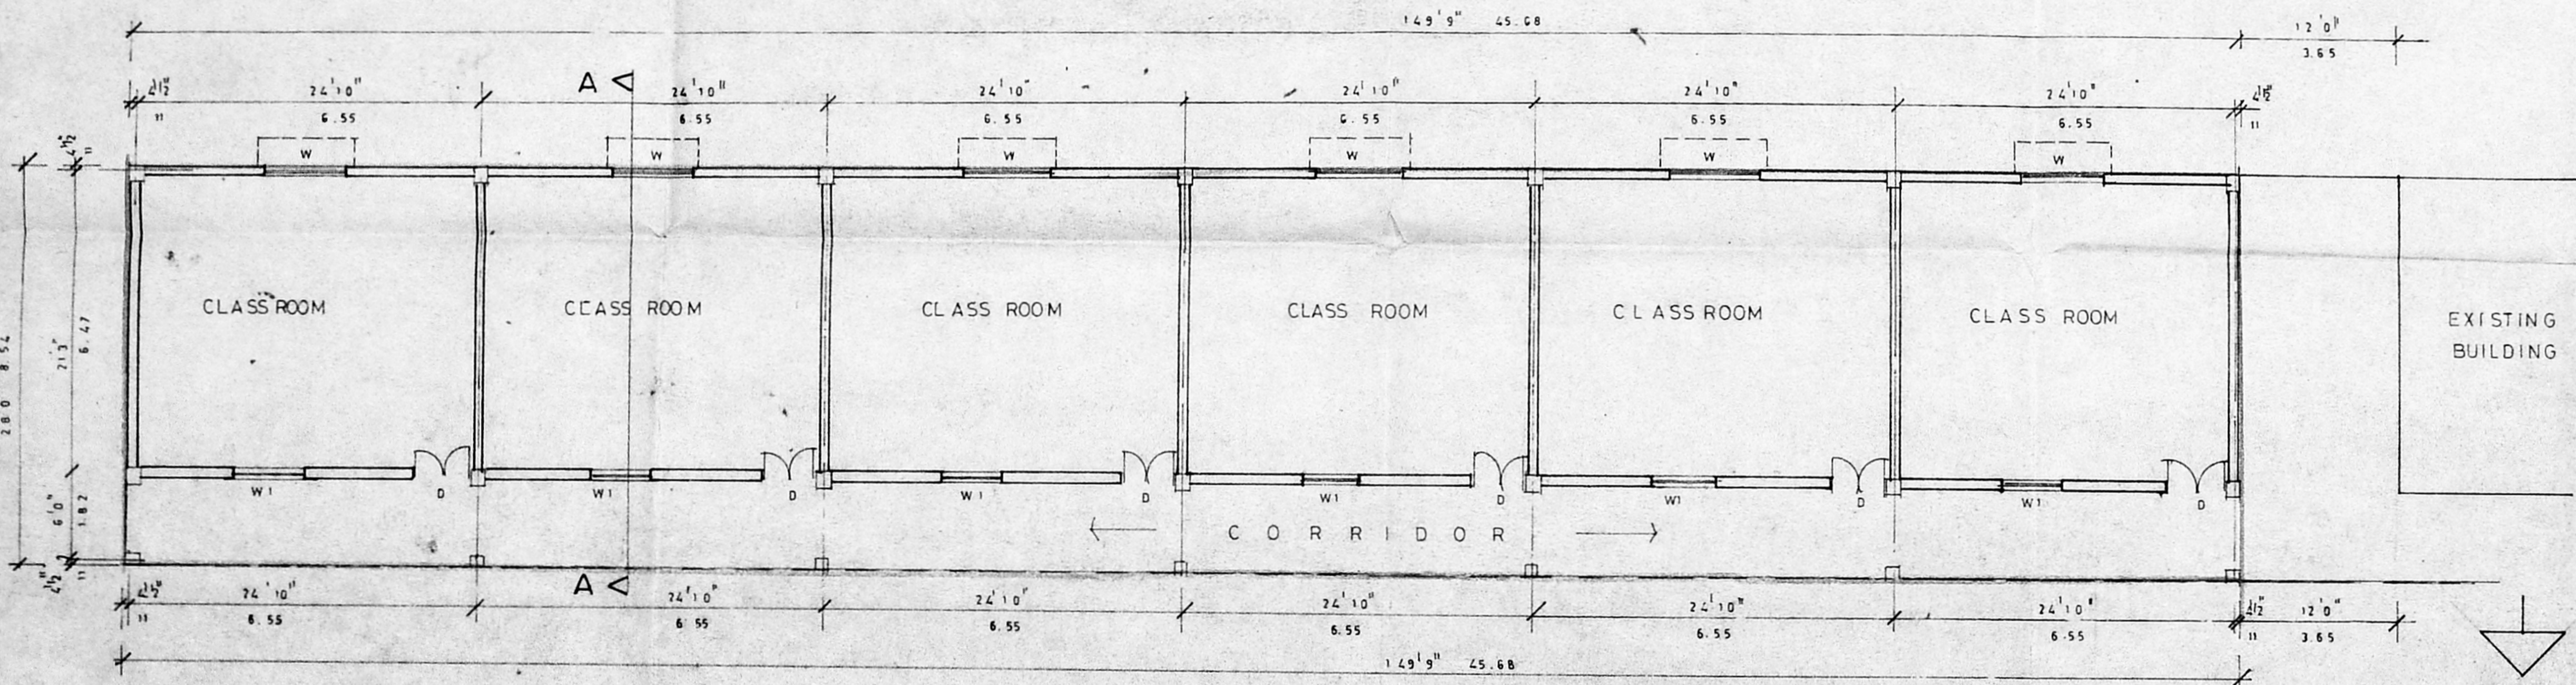

FIRST FLOOR PLAN



COLOUR INDICATION  
 PROPOSED

FOR A.M.M. FOUNDATION  
 SECRETARY  
 OWNERS SIGNATURE

*Venkataraman S. NATARAJ*  
 ARCHITECT, LICENSED SURVEYOR  
 Class-I, No. 385  
 128, T.T.K. ROAD,  
 ALWARPET, MADRAS-600 018.  
 TEL NO. 457465

nataraj & venkat  
 Architect  
 128 T.T.K. Road  
 MADRAS 18 ph-4997465

PROJECT  
 PROPOSED ADDITION, EXISTING AND  
 DEMOLITION IN CLASS ROOM FOR  
 SIR RAMASWAMY MUDALIYAR  
 HIGHER SECONDARY SCHOOL AT  
 AMBATTUR, MADRAS : 600053

DRAWING TITLE  
 CORPORATION DRAWING

DRAWN	CHECKED	JOB No.	SHEET No.
SCALE 1"=8'0"	DATE 26.8.94		