
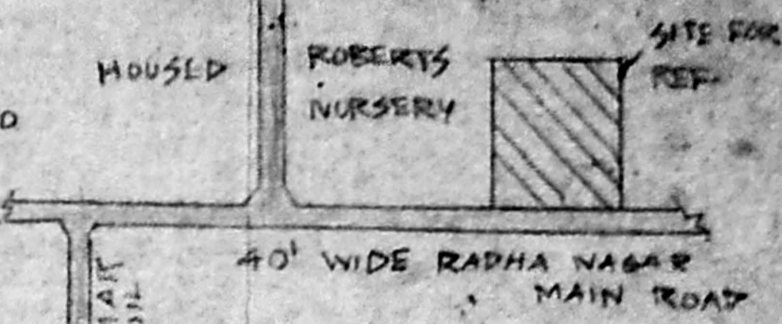


SECTION AT AB

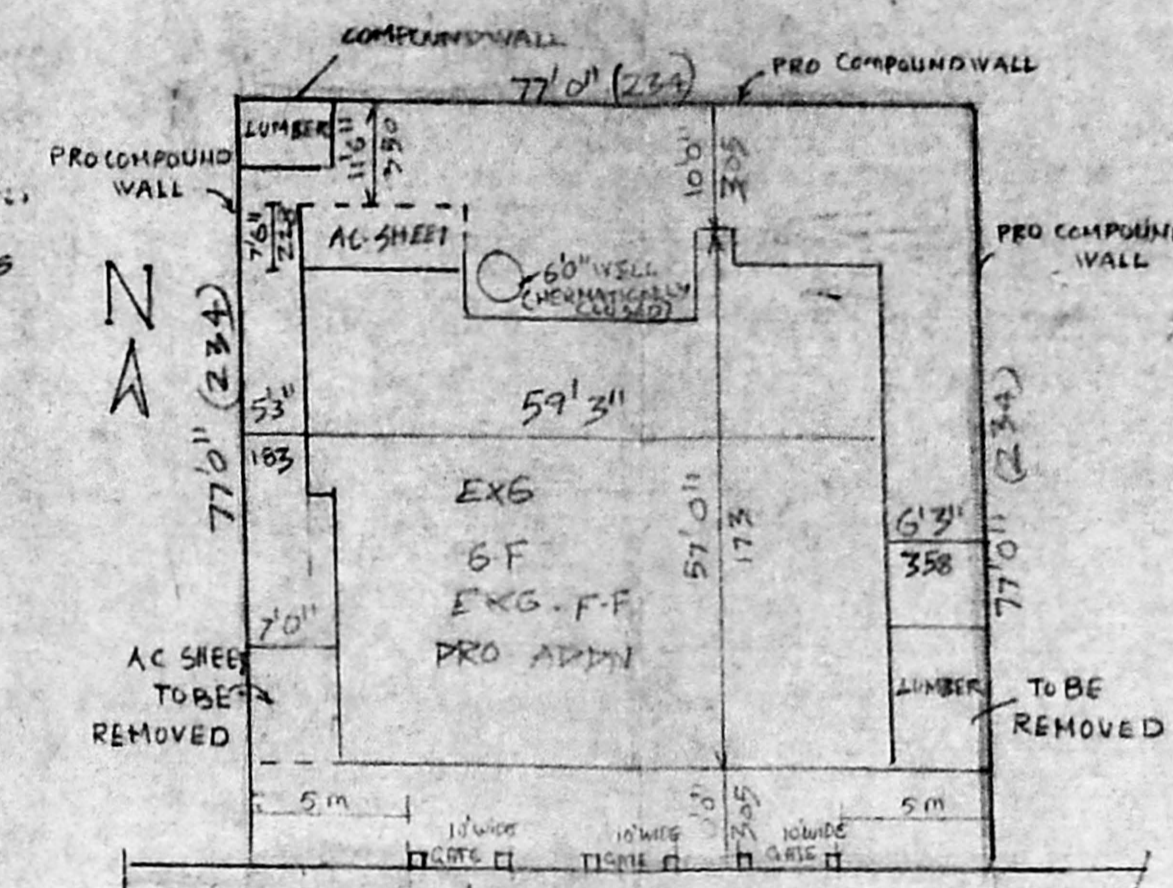


KEY PLAN (SITE)


COLOUR INDEX

PRO ROAD BOUN

ELEVATION

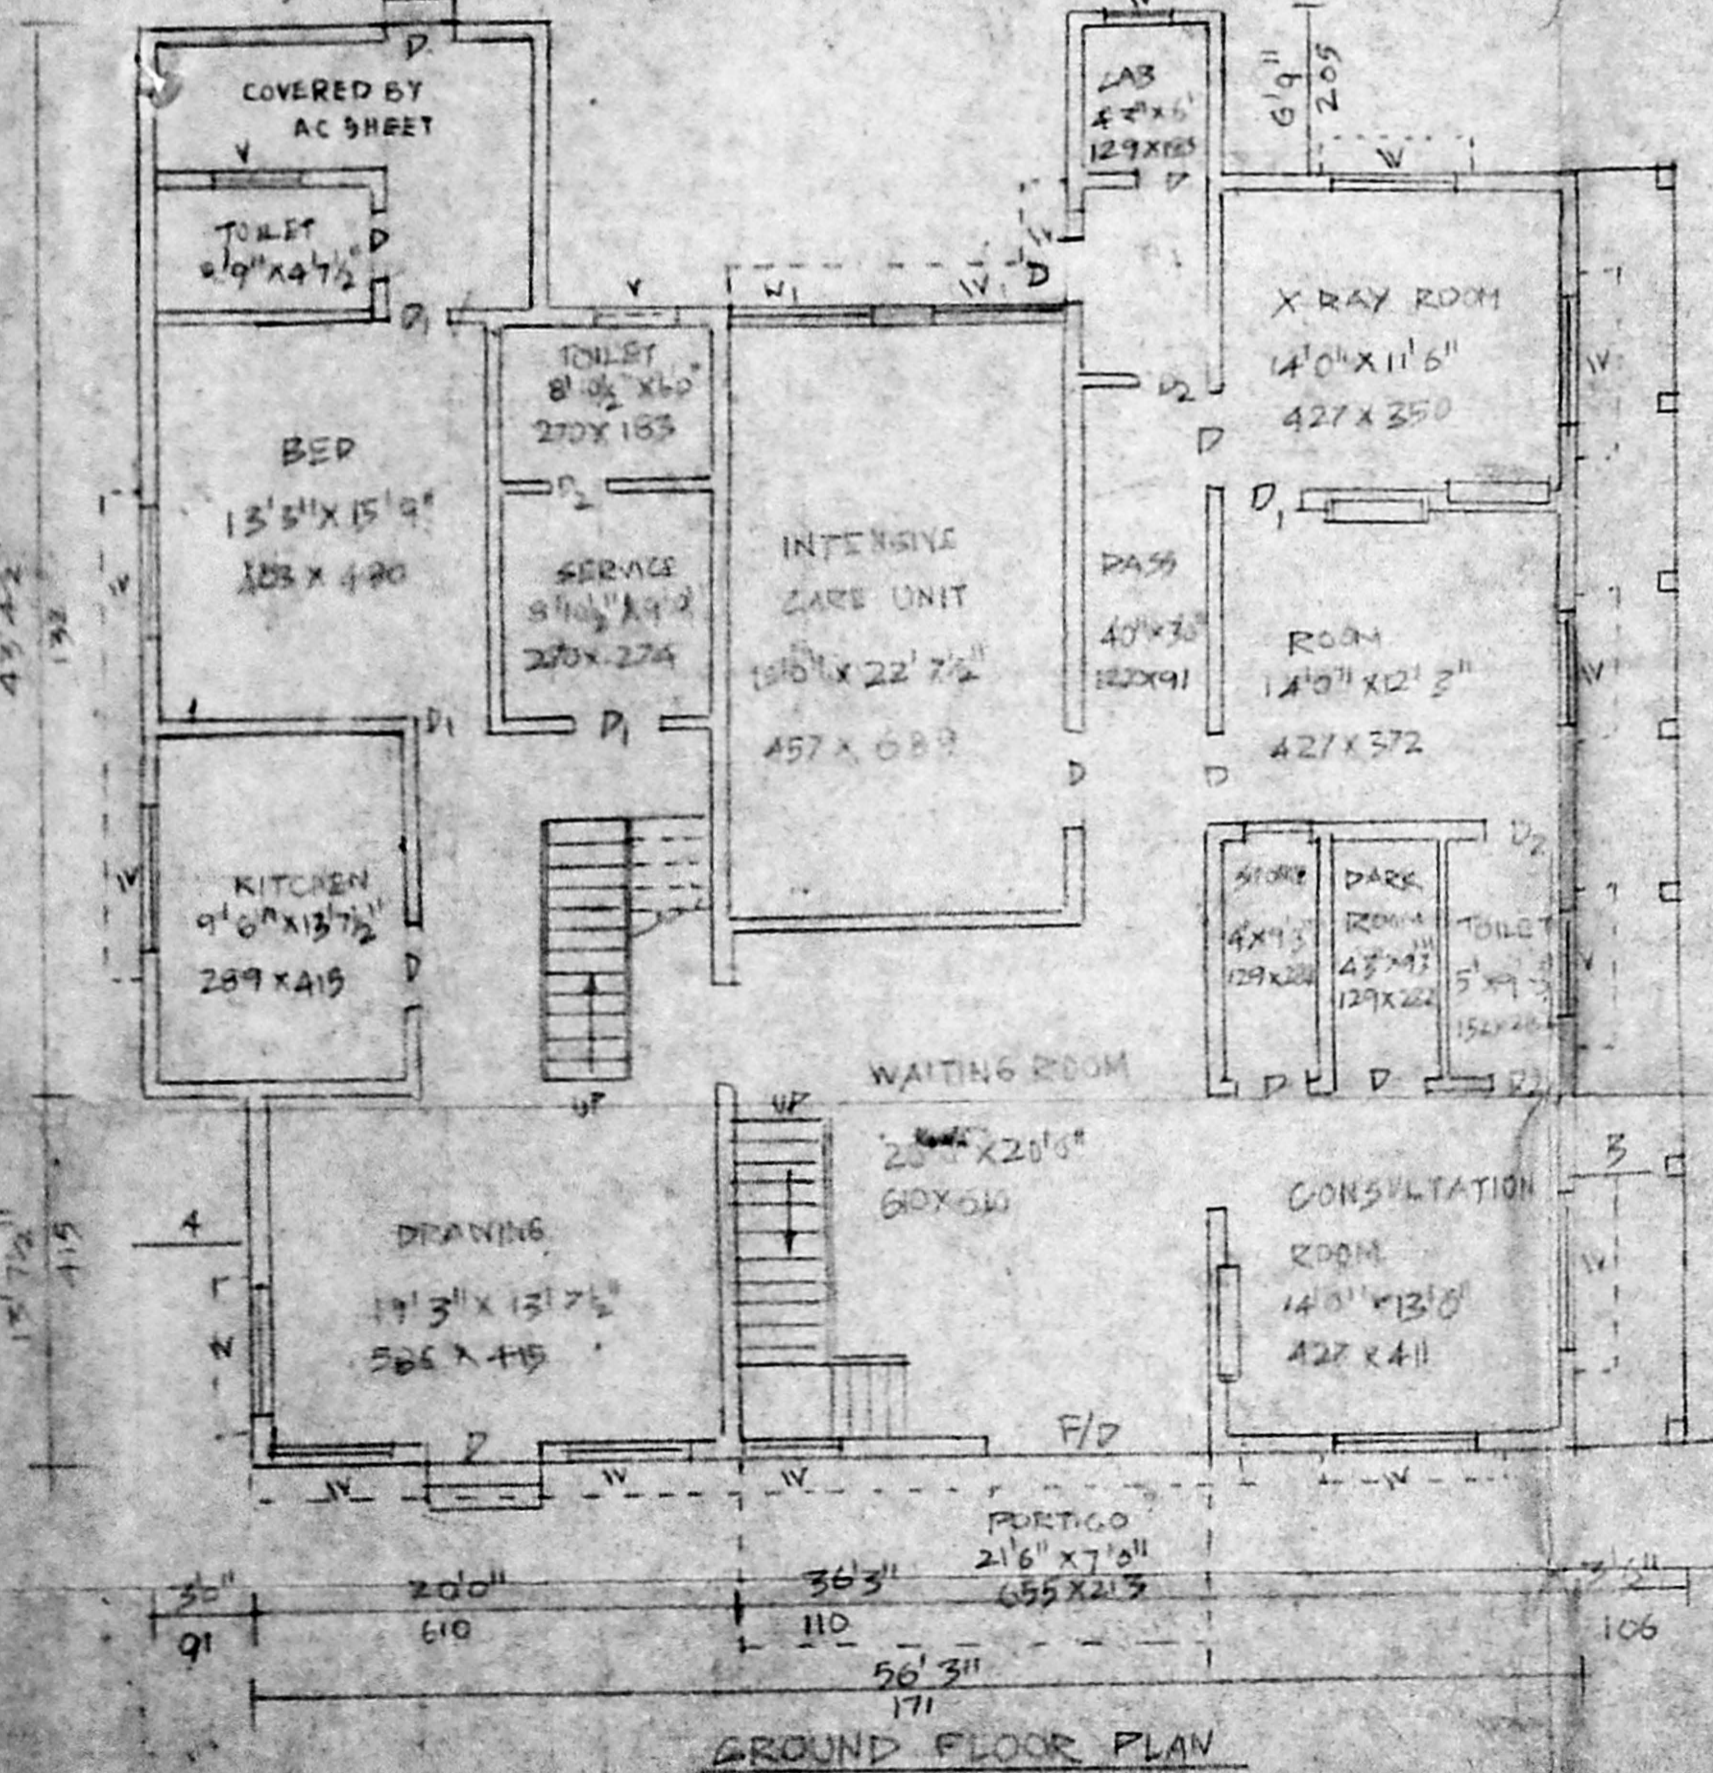

GROUND FLOOR PLAN

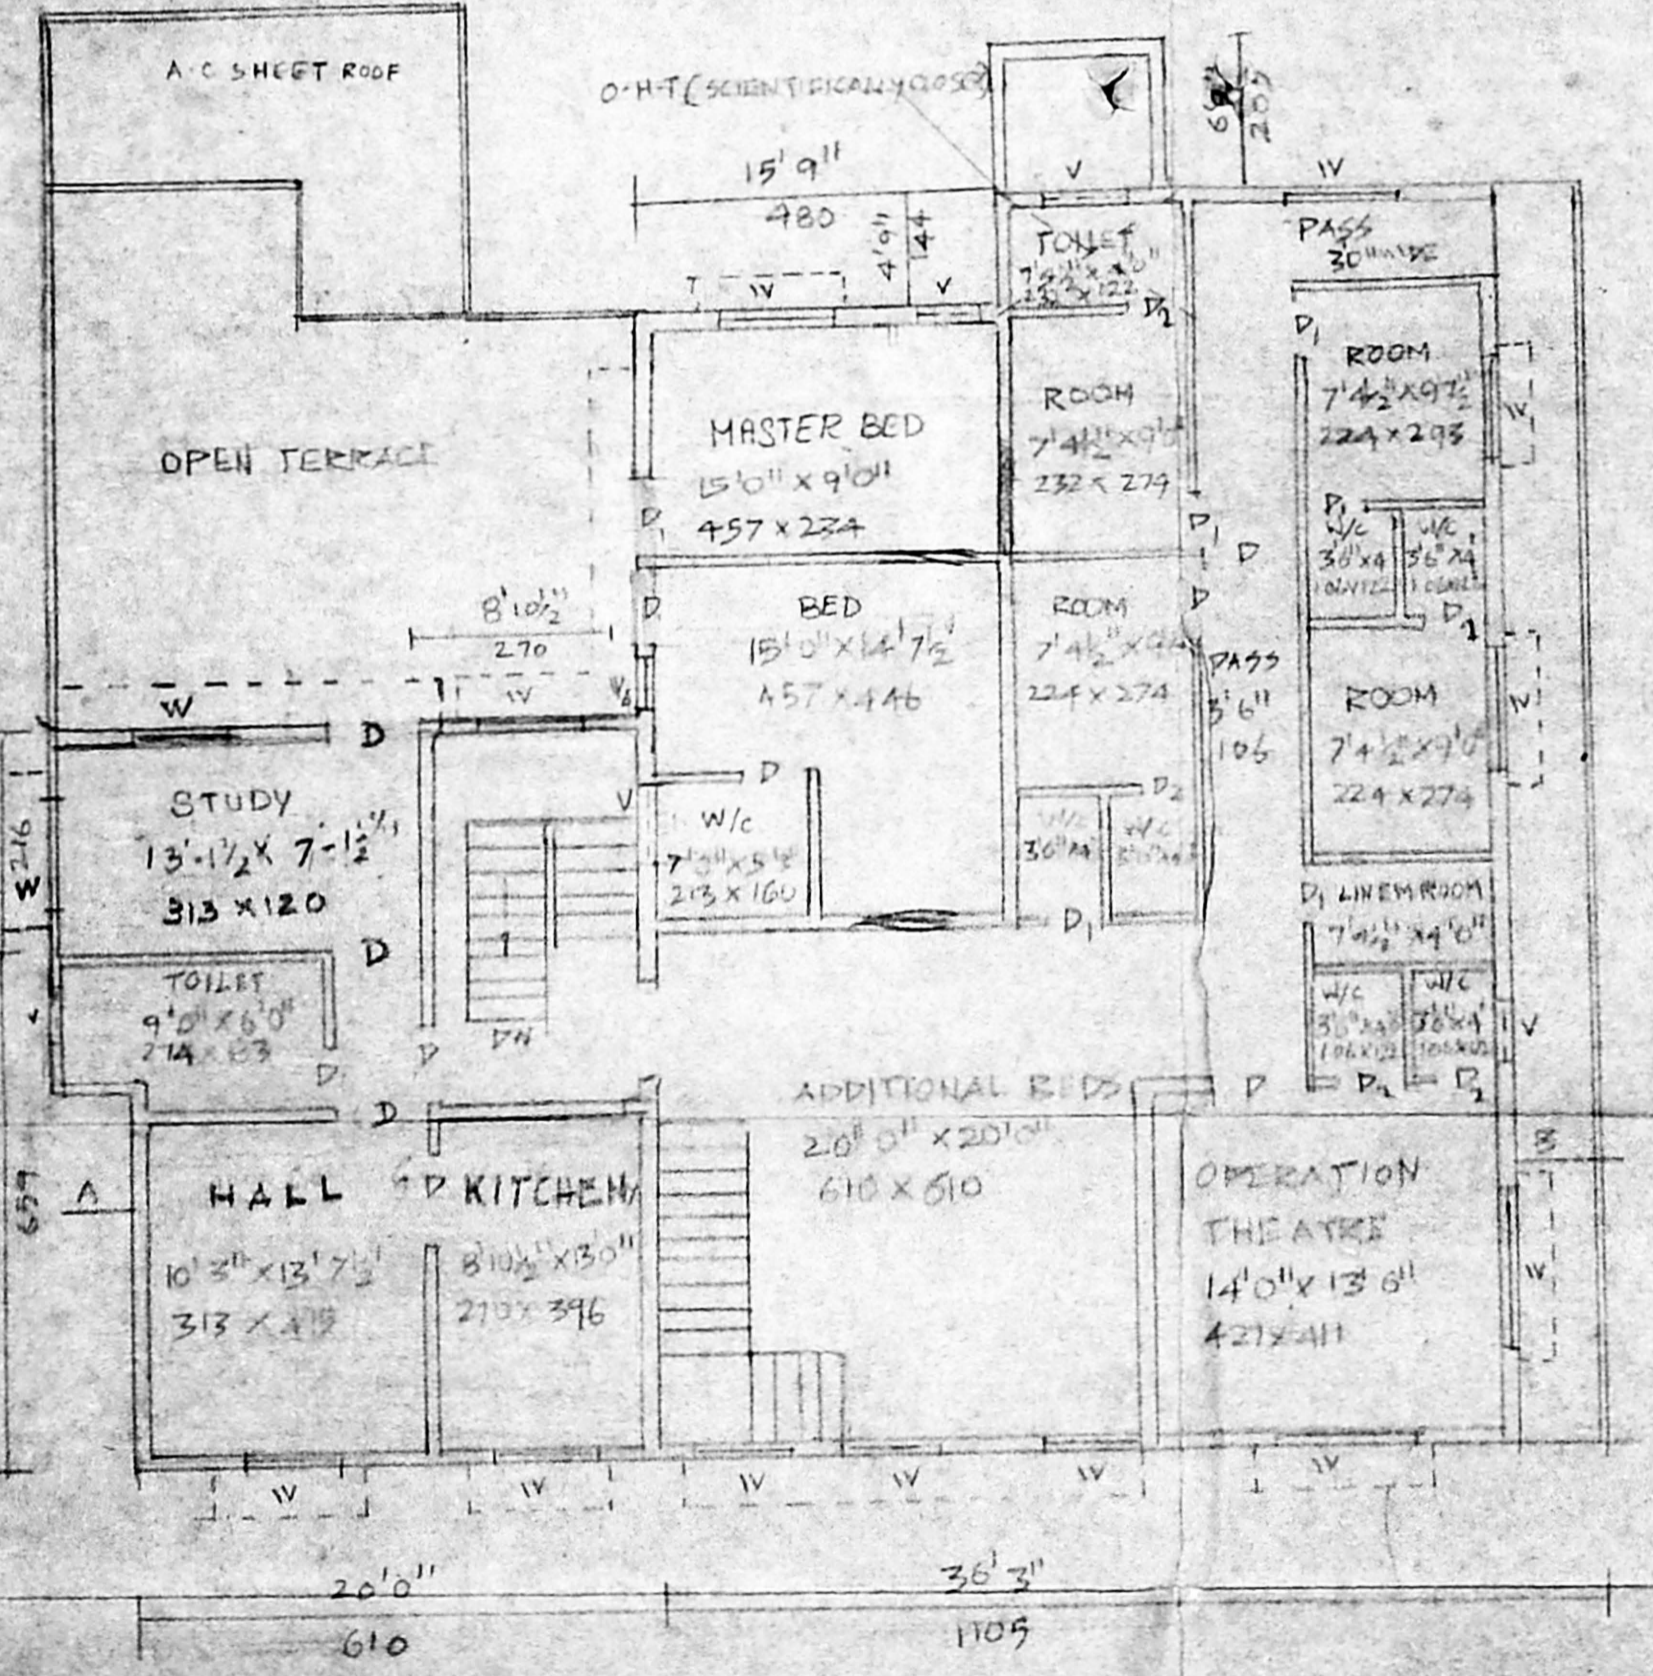


FIRST FLOOR PLAN

A/117862/342/95

Planning Permit No. DT-6/95  
**APPROVED**  
 SUBJECT TO THE CONDITIONS IN THIS OFFICE LETTER.  
 No. A/11792/95-16/95  
 etc  
 FOR MEMBER SECRETARY  
 MADRAS METROPOLITAN  
 DEVELOPMENT AUTHORITY  
 MADRAS - 600 008.

DETAILS OF COMPOUND WALL

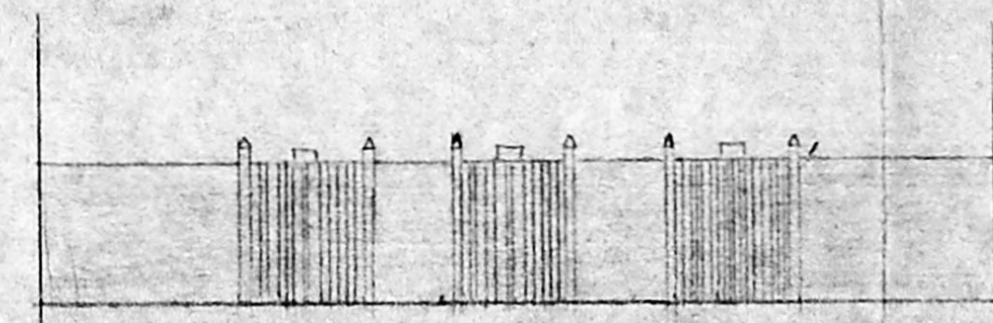

ELEVATION OF GATES & COMPOUND WALL

SITE PLAN SCALE 1"=200'

PLAN SHOWING THE PROPOSED ADDITION TO THE EXISTING NURSING/HOME CUM RESIDENCE AT PLOT NO 12-S-NO 437/4 IN RADHA NAGAR MAIN ROAD ZAMIN-PALLAVARAM VILLAGE, CHROMPET PALLAVARAM MUNICIPALITY  
 SCALE 1"=8'0" (1:100)

AREA DETAILS

AREA EXT	251	M <sup>2</sup>
251	5969.8	554.60
GF	2854.8	265.2
FF	229.48	213.19
AC SHEET	113.06	10.50
PROT COV	49%	
FSS	5-55	

REFERENCE

DOOR	P	4'0" x 7'0"	122 x 213
DOOR	P <sub>1</sub>	3'0" x 7'0"	91 x 213
DOOR	P <sub>2</sub>	2'9" x 7'0"	82 x 213
WINDOW	V	6'0" x 4'3"	183 x 130
WINDOW	V <sub>1</sub>	5'8" x 4'3"	157 x 130
WINDOW	V <sub>2</sub>	4'0" x 4'3"	122 x 130
WINDOW	V <sub>3</sub>	3'3" x 3'0"	100 x 91
VENTILATOR	V	3'0" x 2'0"	91 x 61
FRENCH D	FD	6'0" x 7'0"	183 x 213
WINDOW	W <sub>1</sub>	2'0" x 4'6"	61 x 137

P. Raymond Ruban, P. C. E.,  
 LICENSED SURVEYOR  
 DESIGNS 65, STATION ROAD,  
 CHROMPET, PH. 403078