



FRONT ELEVATION.




SECTION AA.

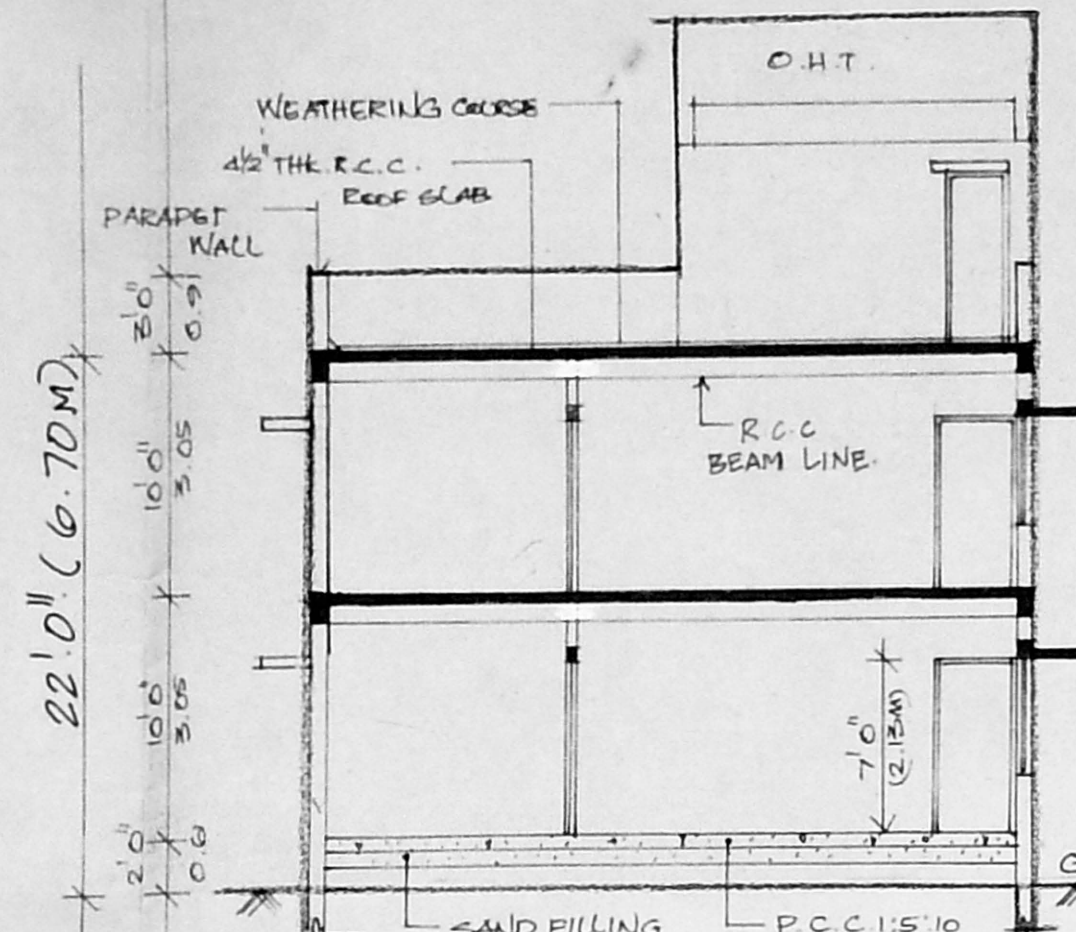

KEY PLAN

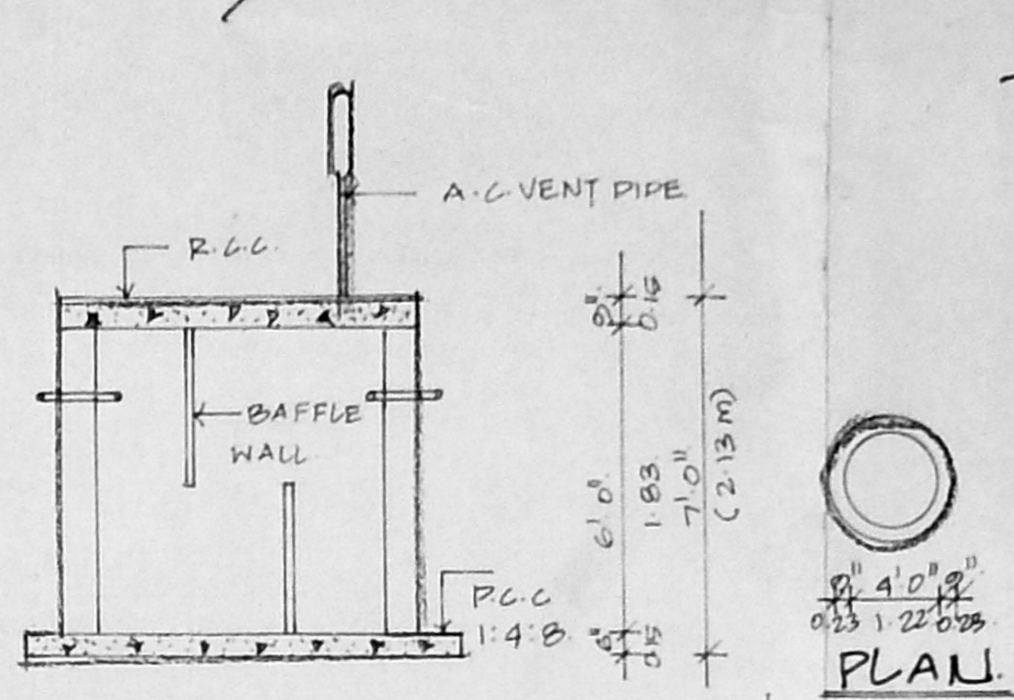

SECTION

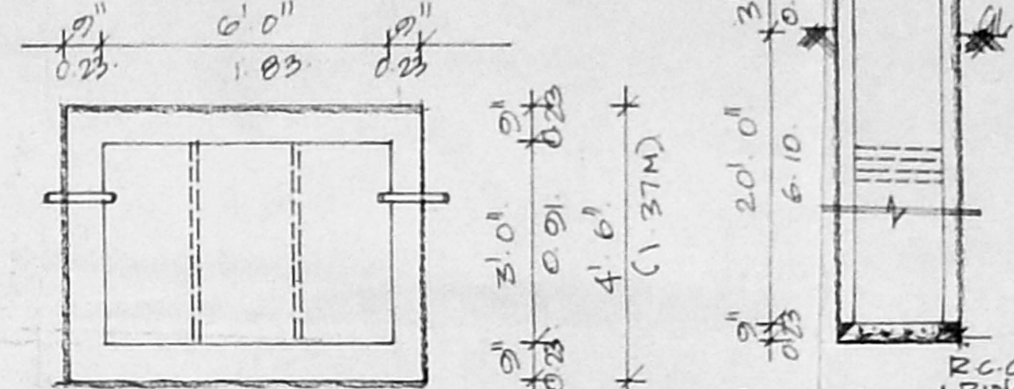


SECTION


PLAN. SEPTIC TANK DETAIL. WELL DETAIL

APPROVED  
 SUBJECT TO THE CONDITIONS IN THIS OFFICE LETTER  
 No. A/14446/95  
 7/95  
 FOR MEMBER SECRETARY  
 MADRAS METROPOLITAN  
 DEVELOPMENT AUTHORITY  
 MADRAS - 600 008.


Reviewing Plan  
 14/46/95  
 19/6/95  
 PLAN SHOWING PROPOSED  
 RESIDENTIAL BUILDING  
 AT PLOT NO: 110,  
 KANDASAMY NAGAR,  
 PALAWAKHAM VILLAGE,  
 SAIDAPET TALUK,  
 CHENGALPOT DISTRICT.  
 S. NO: 117.

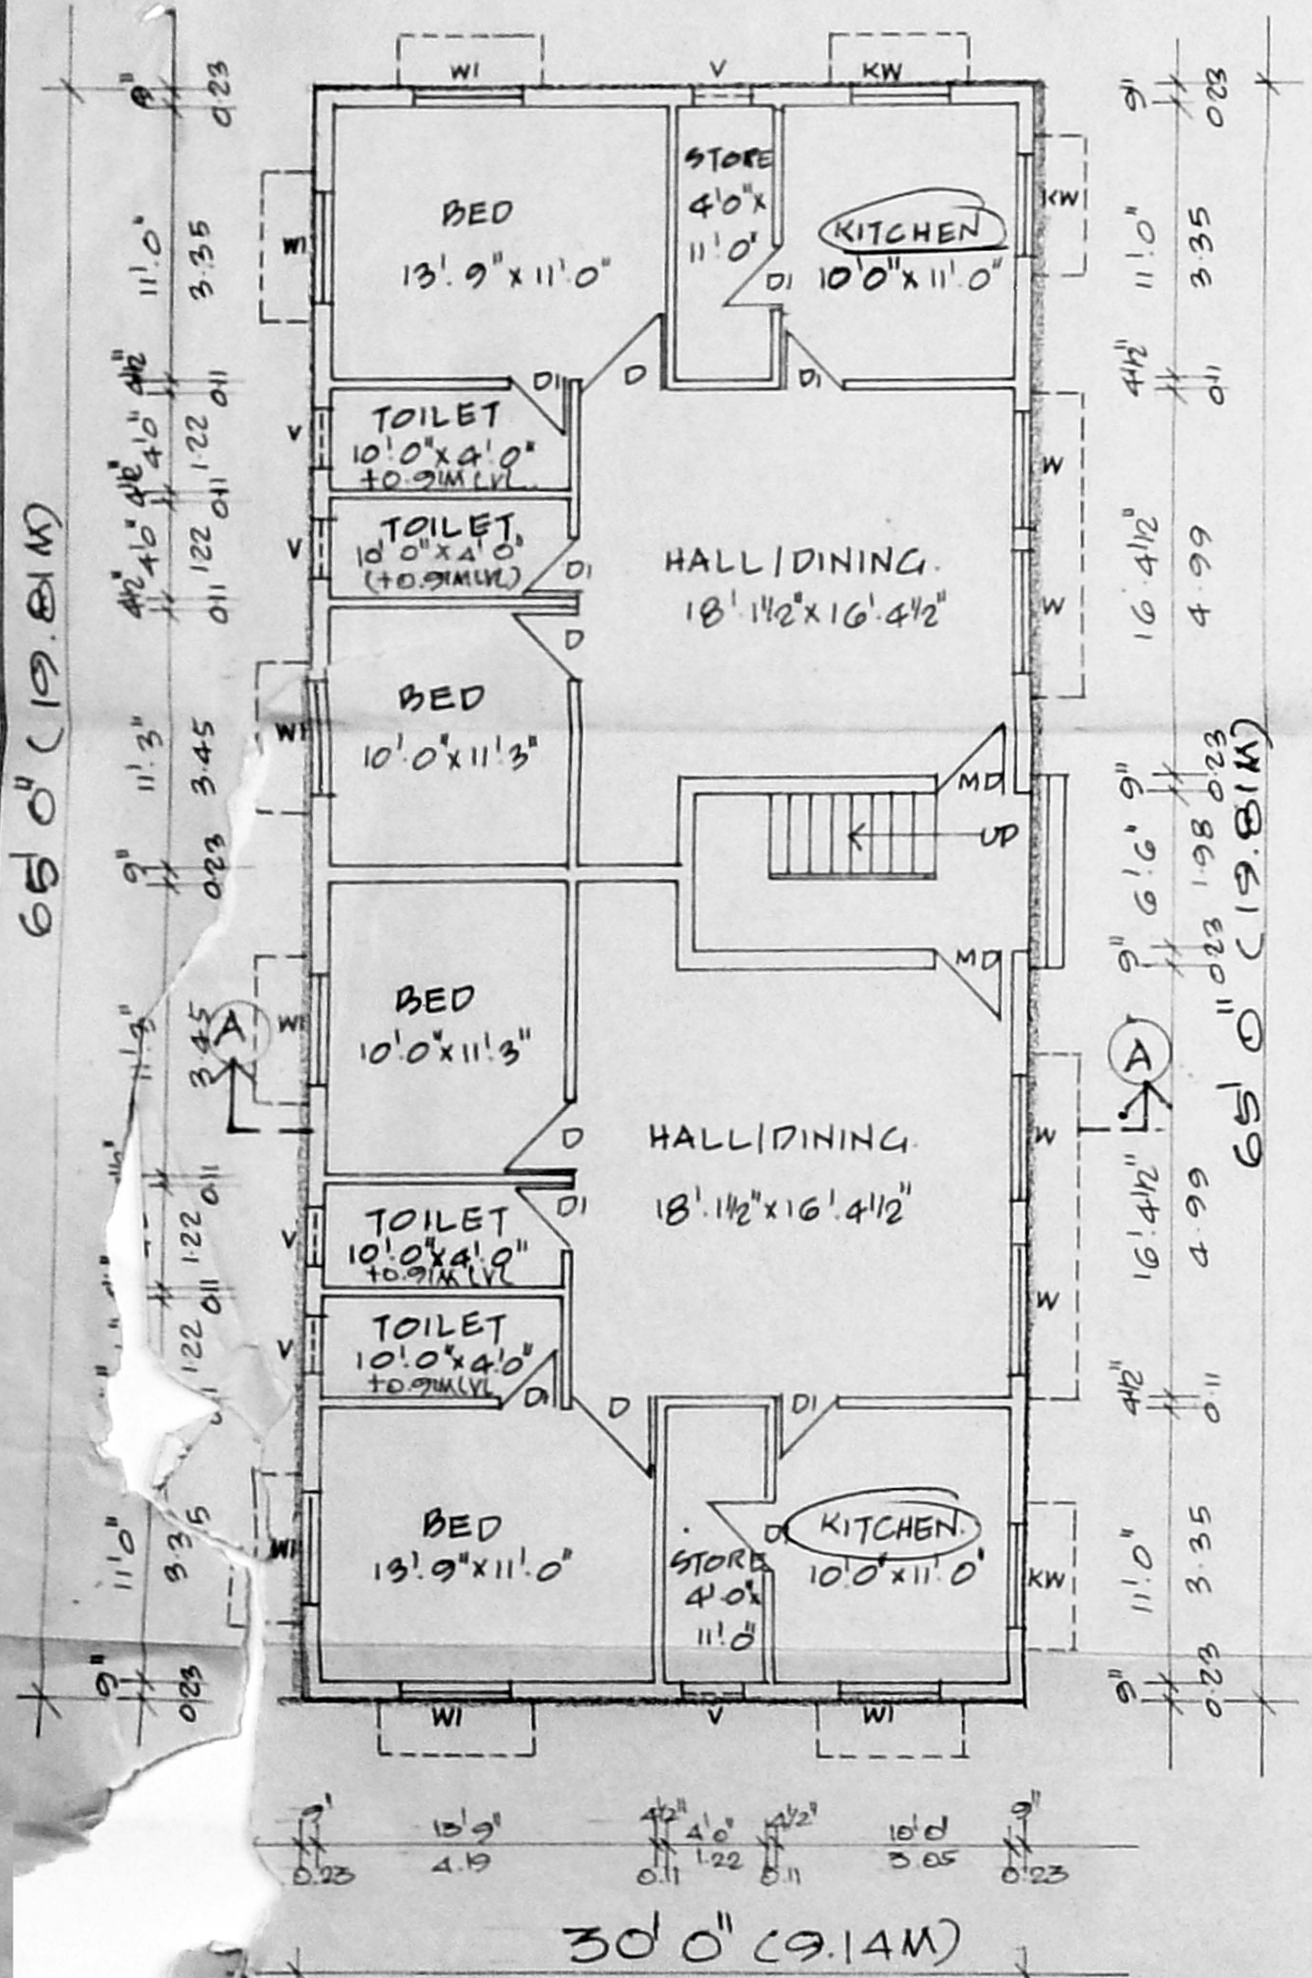


GROUND FLOOR PLAN.

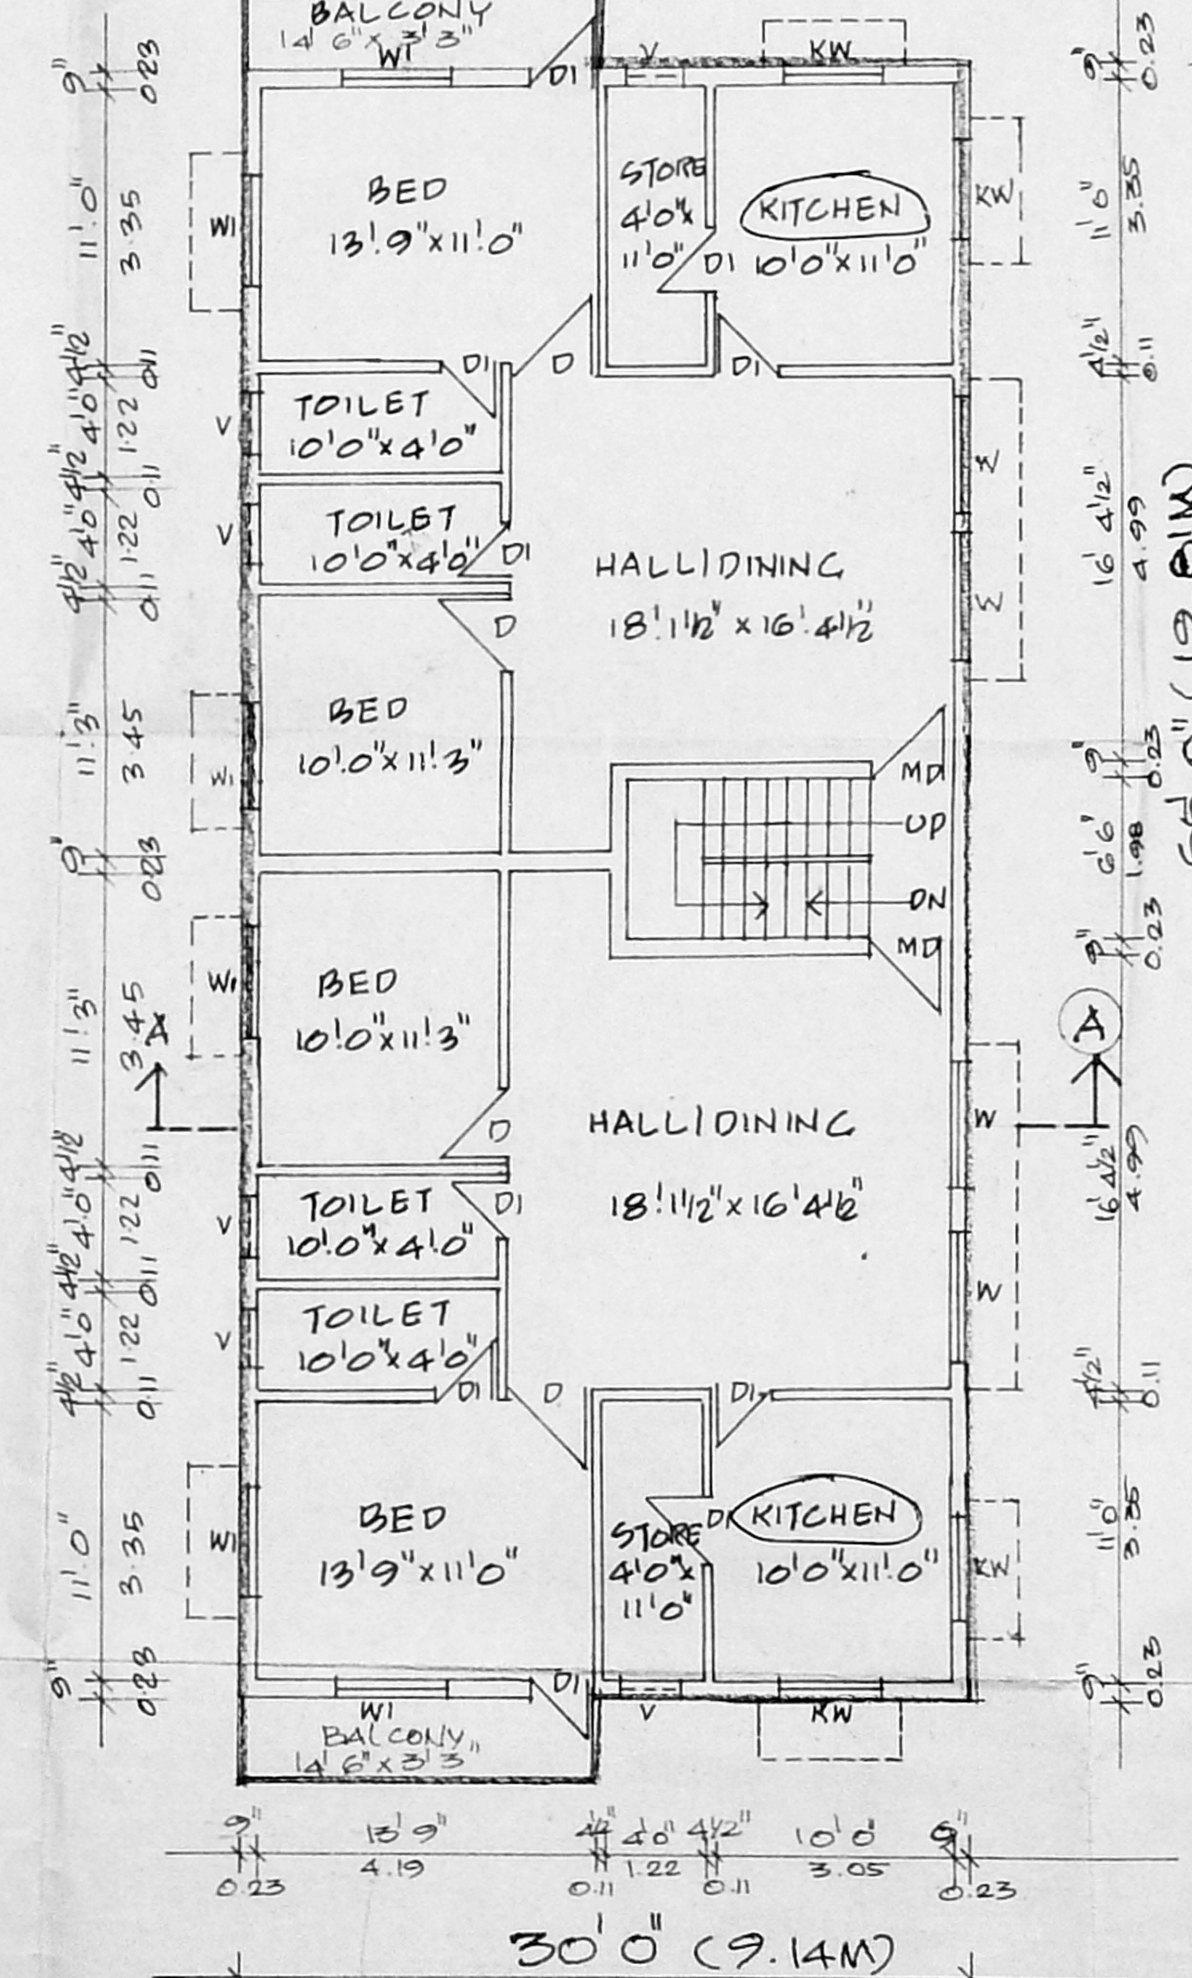

FIRST FLOOR PLAN.

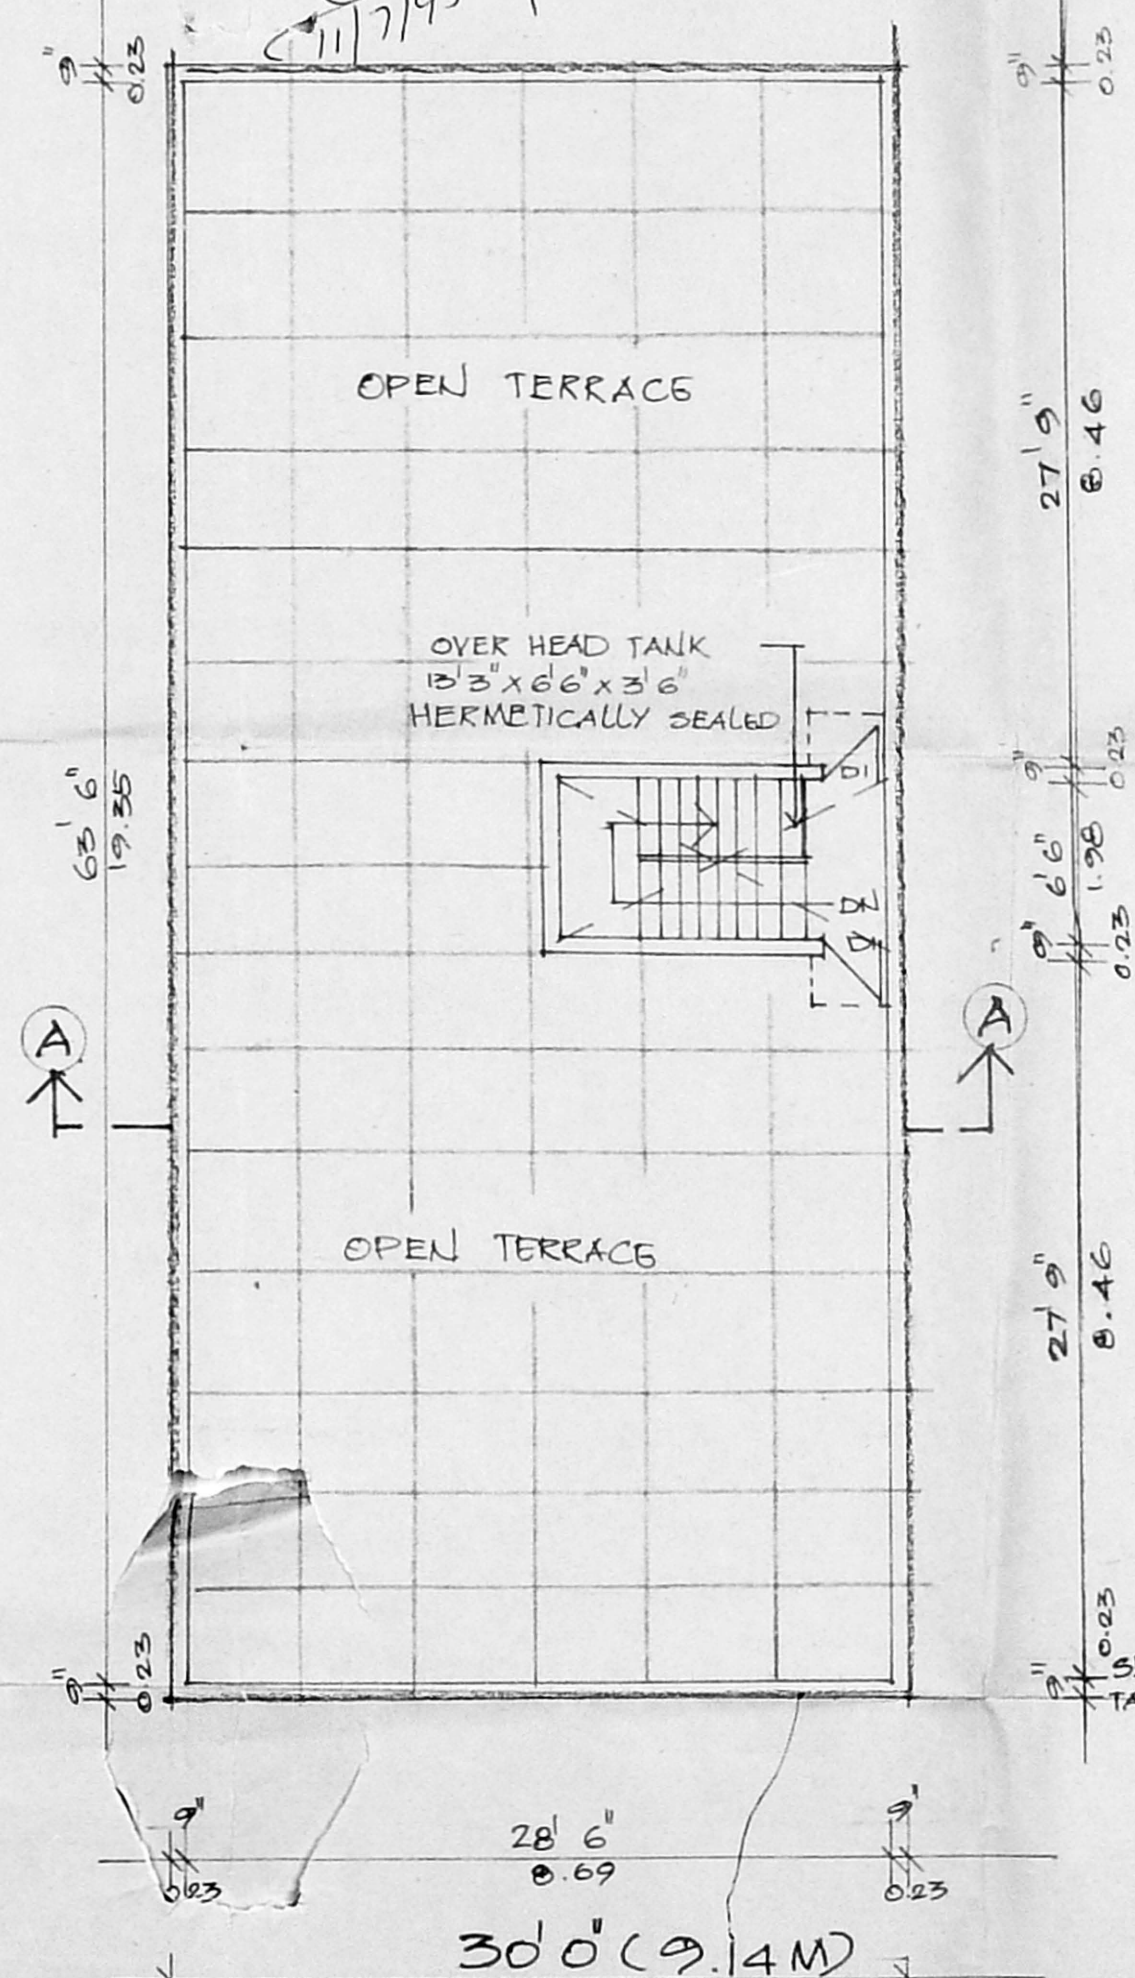

TERRACE FLOOR PLAN.

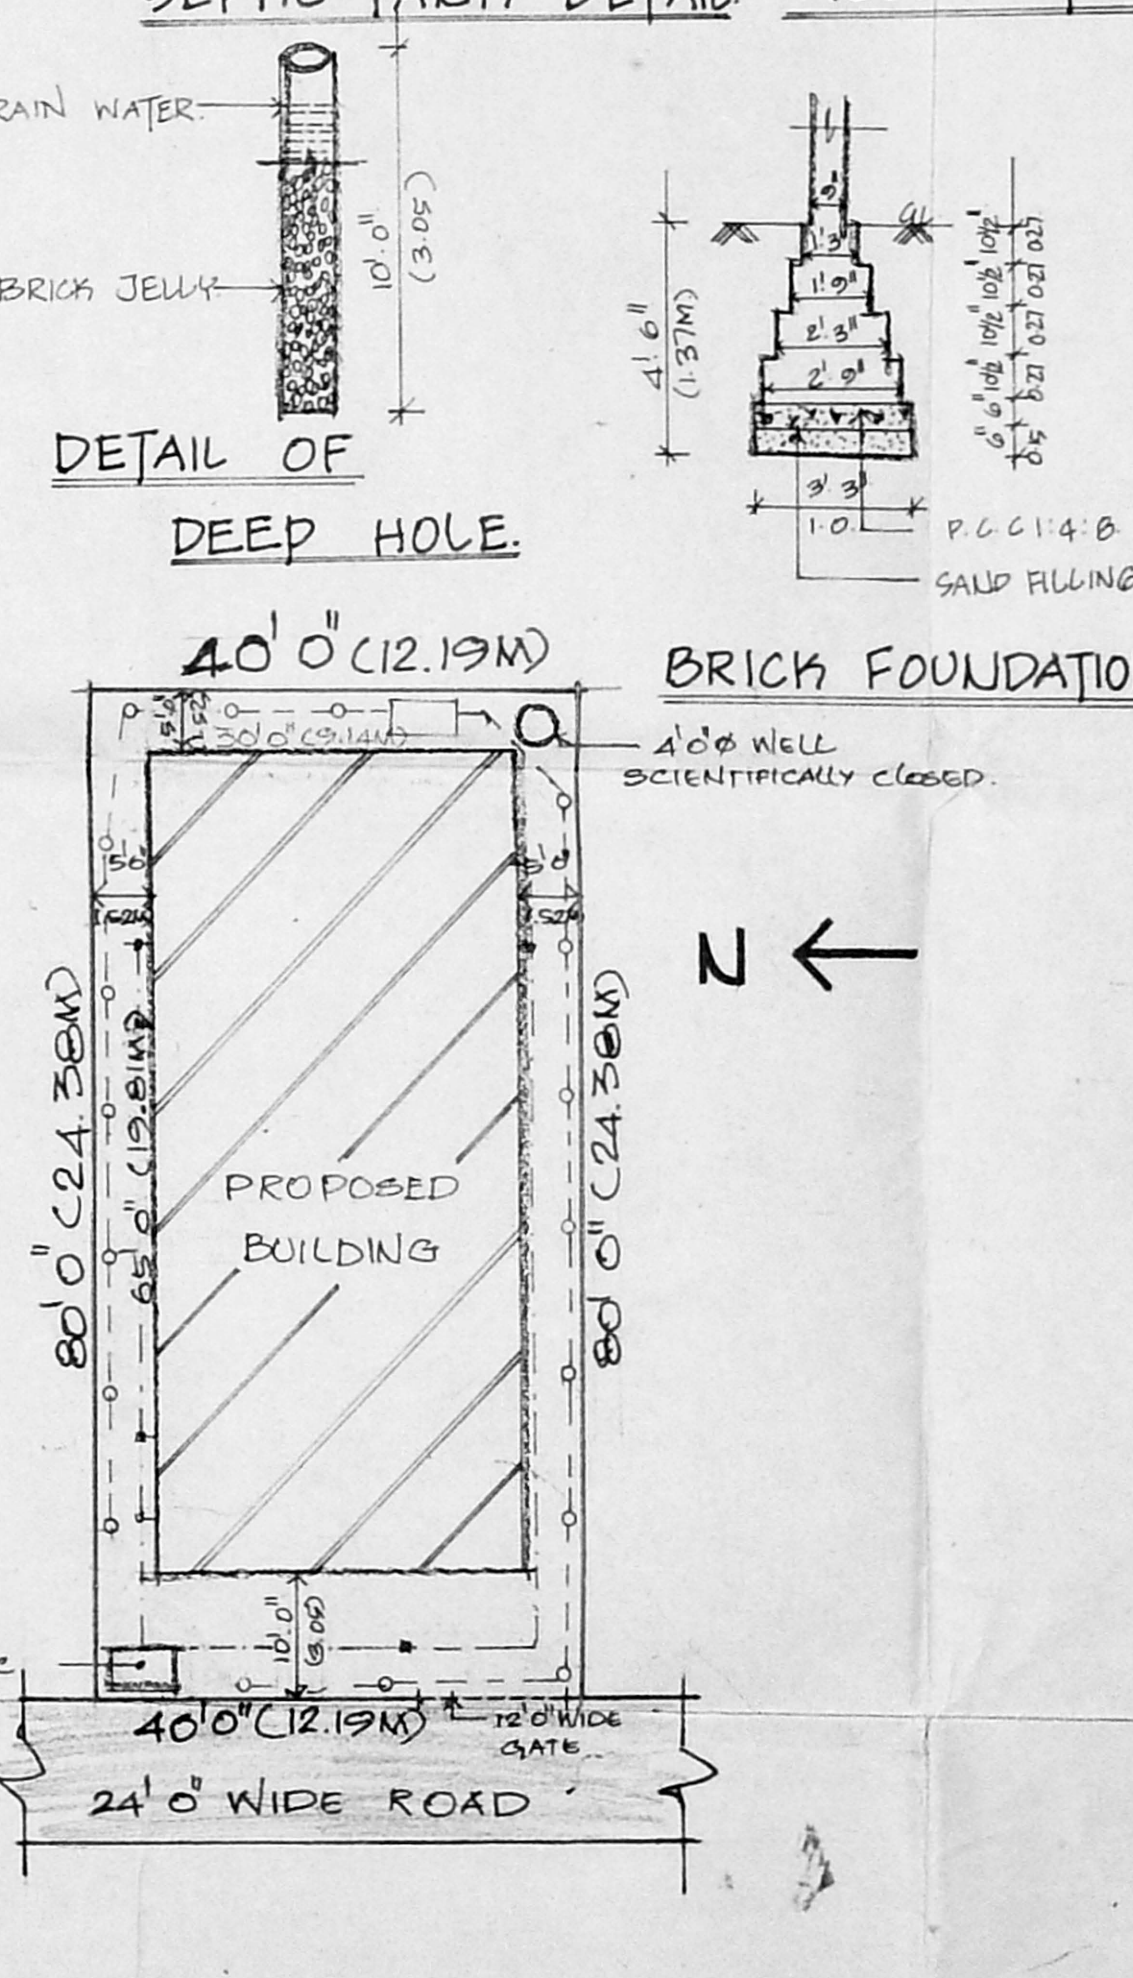

SITE PLAN

(SCALE: 1:160)

AREA STATEMENT:

Plot Area	59.97
Ground Floor Area	3200.00
First Floor Area	1950.00
Total Builtup Area	2044.25
Plot Coverage	63.9%
F.S.I.	1.25

SCHEDULE OF JOINERIES

MD	MAIN DOOR	3'0" x 7'0"
D	DOOR	3'0" x 7'0"
DI	DOOR	2'6" x 7'0"
W	WINDOW	5'0" x 4'6"
WI	WINDOW	4'6" x 4'6"
KW	BIT WINDOW	4'0" x 4'0"
V	VENTILATOR	2'0" x 2'6"

REFERENCE

PROPOSED	▬▬▬
ROAD	▬▬▬
BOUNDARY	▬▬▬

SCALE - 1:100, 1:200, 1:50  
 ALL DIMENSIONS ARE IN METERS & FEET

OWNER:  
 N. Vijayakumar

LICENCED SURVEYOR  
 [Signature]