



ELEVATION

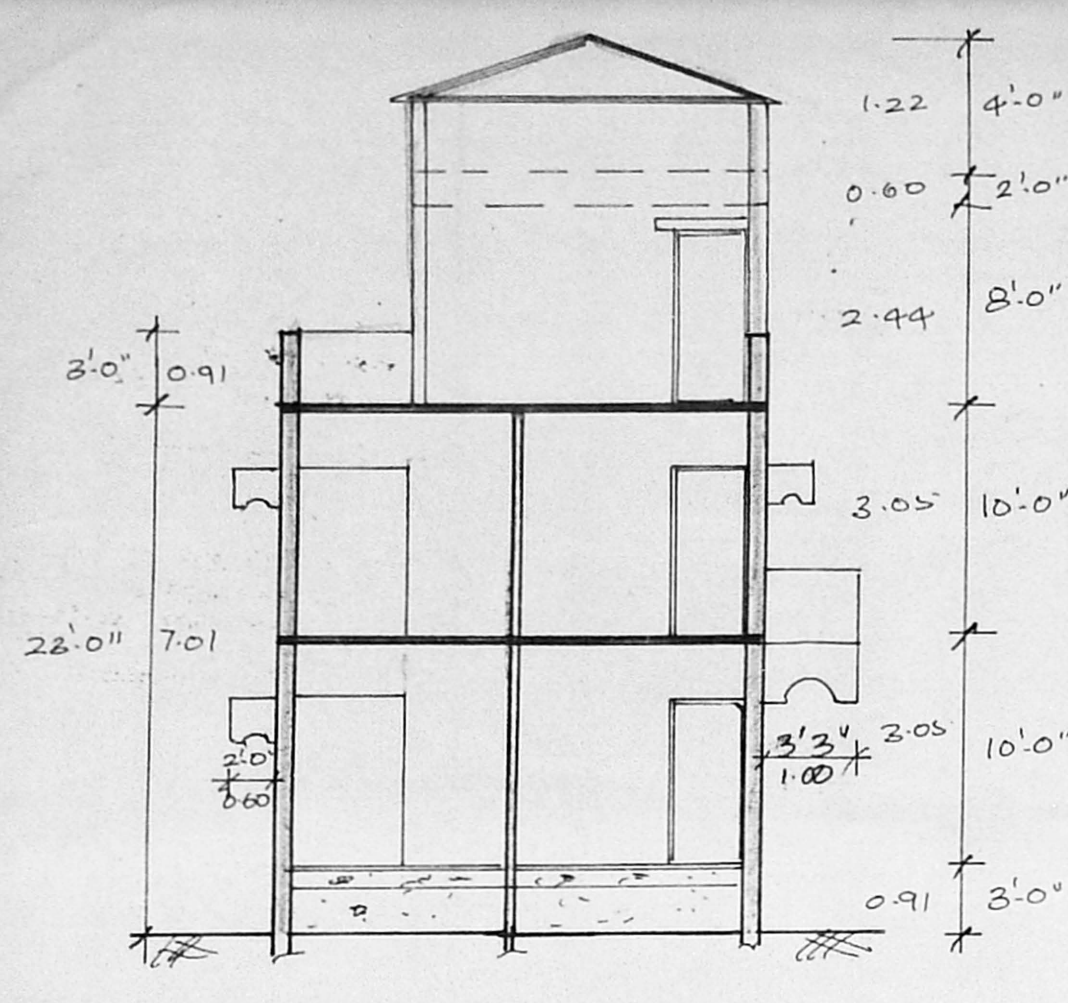


SECTION ON AB

A/19295/675/95
 Planning Permit No. **APPROVED**
 SUBJECT TO THE CONDITIONS IN THIS OFFICE LETTER.
 No. A/19295/675 Part 2 - 10-95
 S. Srinivas
 FOR MEMBER SECRETARY
 MADRAS METROPOLITAN
 DEVELOPMENT AUTHORITY
 MADRAS - 600 008.

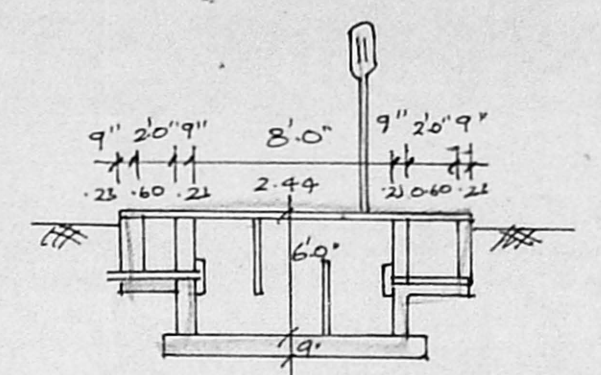

SEPTIC TANK DETAIL

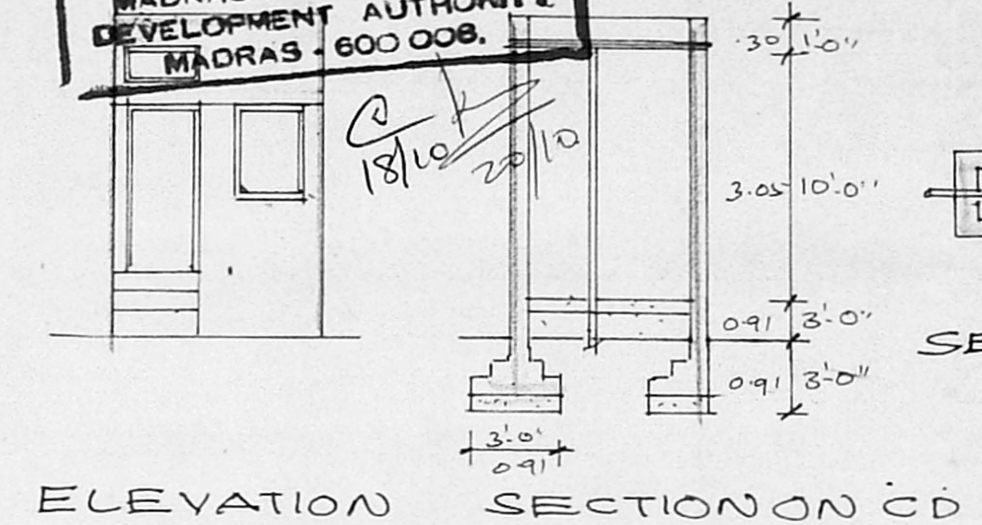

ELEVATION SECTION ON CD

SPECIFICATION

| DESCRIPTION |
|--|
| 1. COLUMN FOUNDATION IN C.C. 1:2:4 |
| 2. WALLS ARE IN B.W WITH C.M. 1:1:5 |
| 3. PLASTERING IN C.M. 1:1:5 |
| 4. R.C.C. WORK IN C.C. 1:2:4 |
| 5. MOSAIC FLOORING |
| 6. WOOD WORK TEAK & COUNTRY WOOD |
| 7. WEATHERING COURSE TO BE LAID ON THE ROOF SLAB |

SCHEDULE OF JOINERY

| TYPE | SIZE | DESCRIPTION |
|------|---------------|-------------|
| D | 2'-2" x 6'-6" | DOOR |
| D1 | 3'-0" x 6'-6" | DOOR |
| D2 | 2'-6" x 6'-6" | DOOR |
| W | 5'-0" x 4'-6" | WINDOW |
| W1 | 4'-6" x 4'-6" | WINDOW |
| W2 | 3'-0" x 3'-0" | WINDOW |
| V | 3'-0" x 2'-0" | VENTILATOR |
| V1 | 2'-0" x 2'-0" | VENTILATOR |

AREA STATEMENT


| | SQ. FT | SQ. M |
|--------------|--------|--------|
| PLOT AREA | 2981 | 277.04 |
| GROUND FLOOR | 1700 | 157.99 |
| FIRST FLOOR | 1737 | 161.37 |
| TOTAL | 3437 | 319.26 |

COLOUR INDEX


- PROPOSED
- SITE BOUNDARY
- ROAD

SCALE 1/8" = 1'-0" 1:100
 SIGNATURE OF OWNER
S. Srinivas


I. G. Krishnamurthy
 I. G. KRISHNAMURTHY RAO
 CIVIL ENGINEER
 CLASS I LICENSED SURVEYOR NO. 370
 CORPORATION OF MADRAS
 C-10, SOUTH AVENUE
 11/12, LAKE VIEW ROAD, MADRAS-600035
 LICENSED SURVEYOR

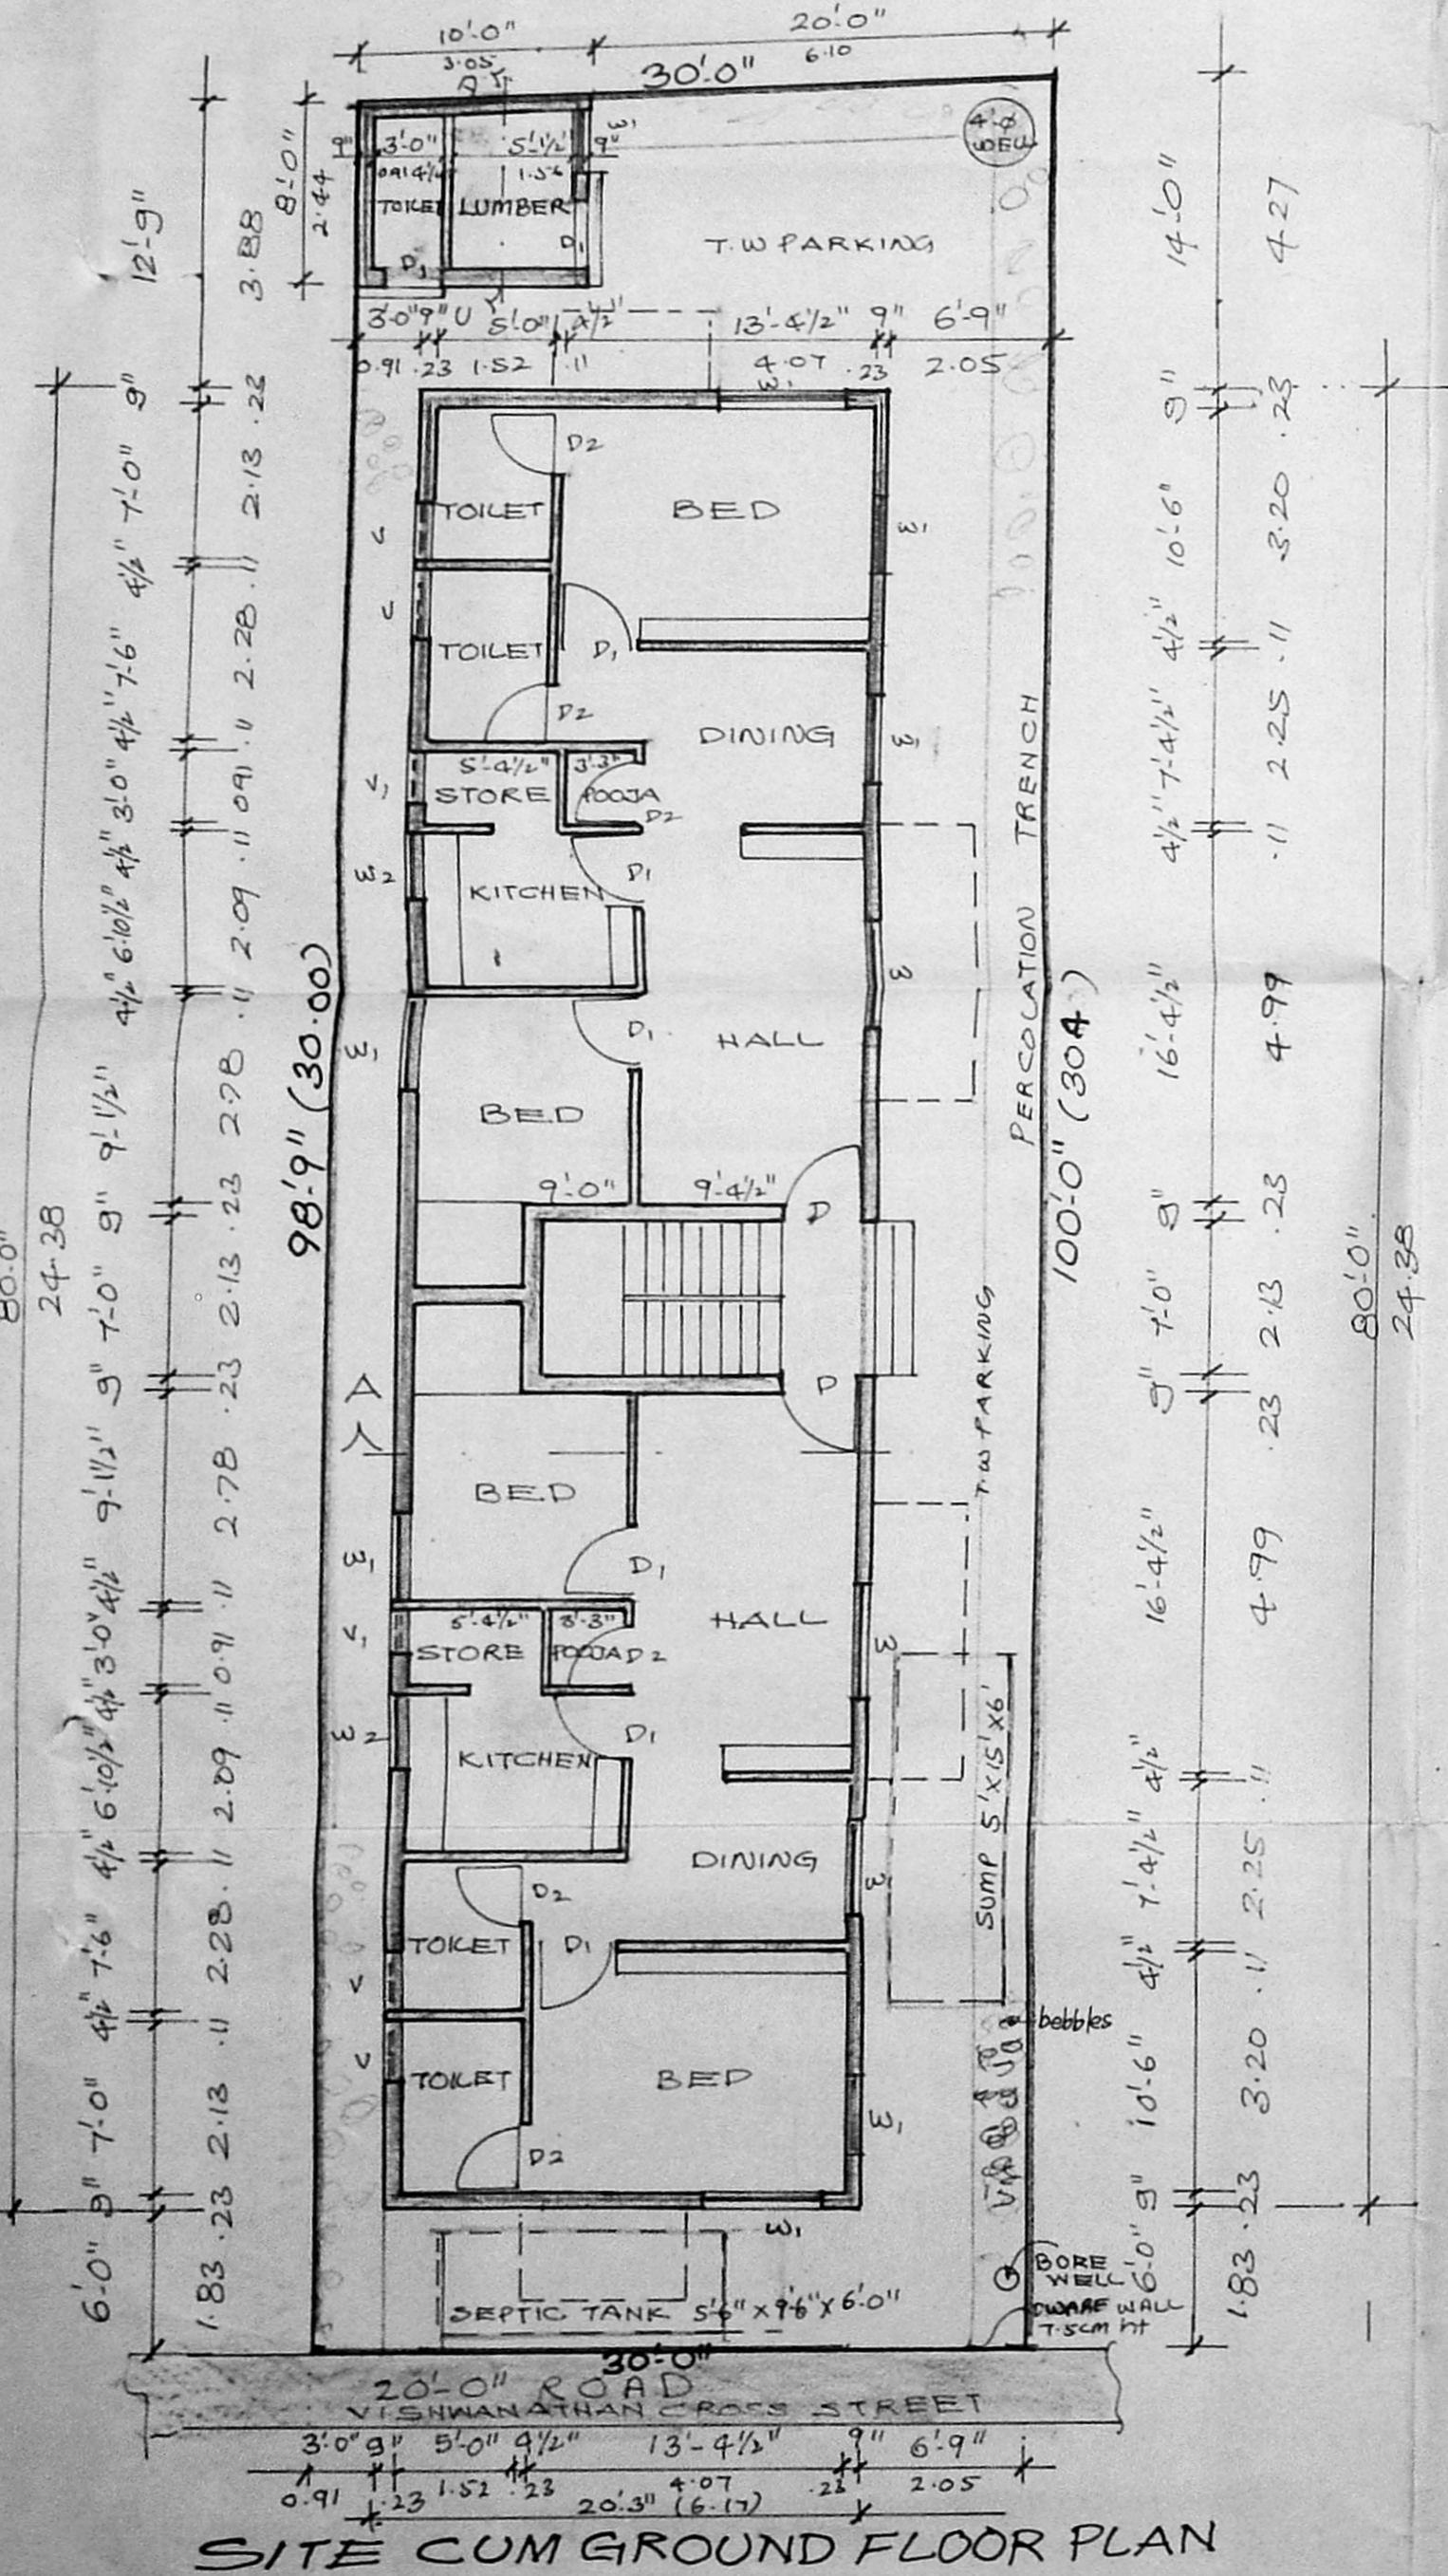


SITE CUM GROUND FLOOR PLAN

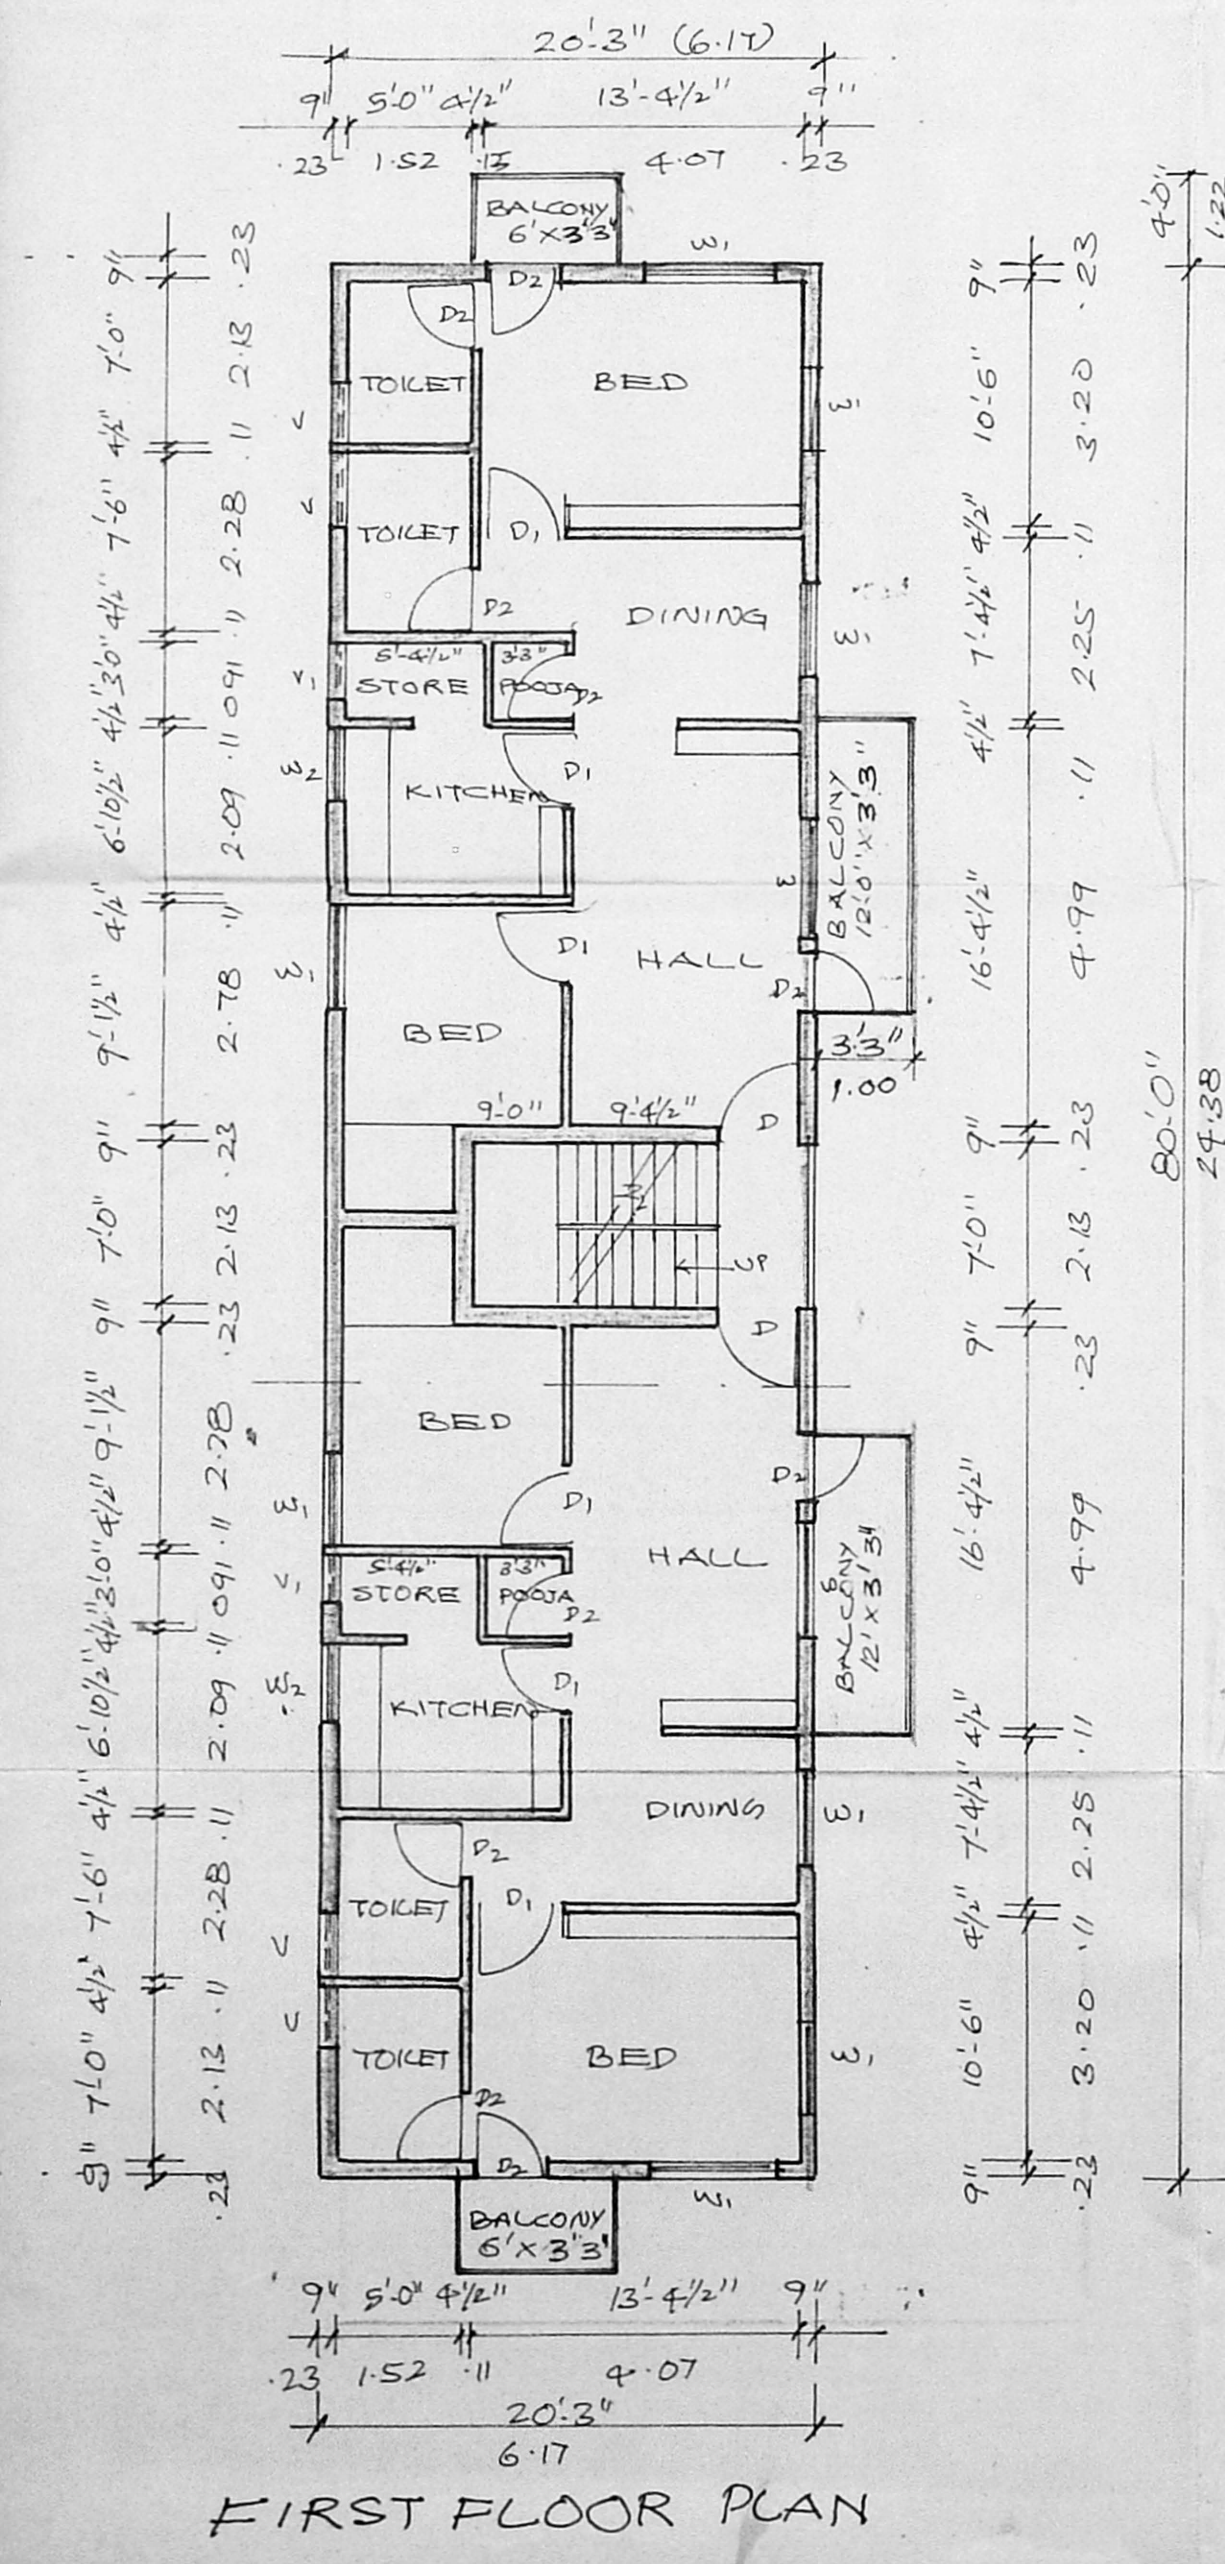

FIRST FLOOR PLAN

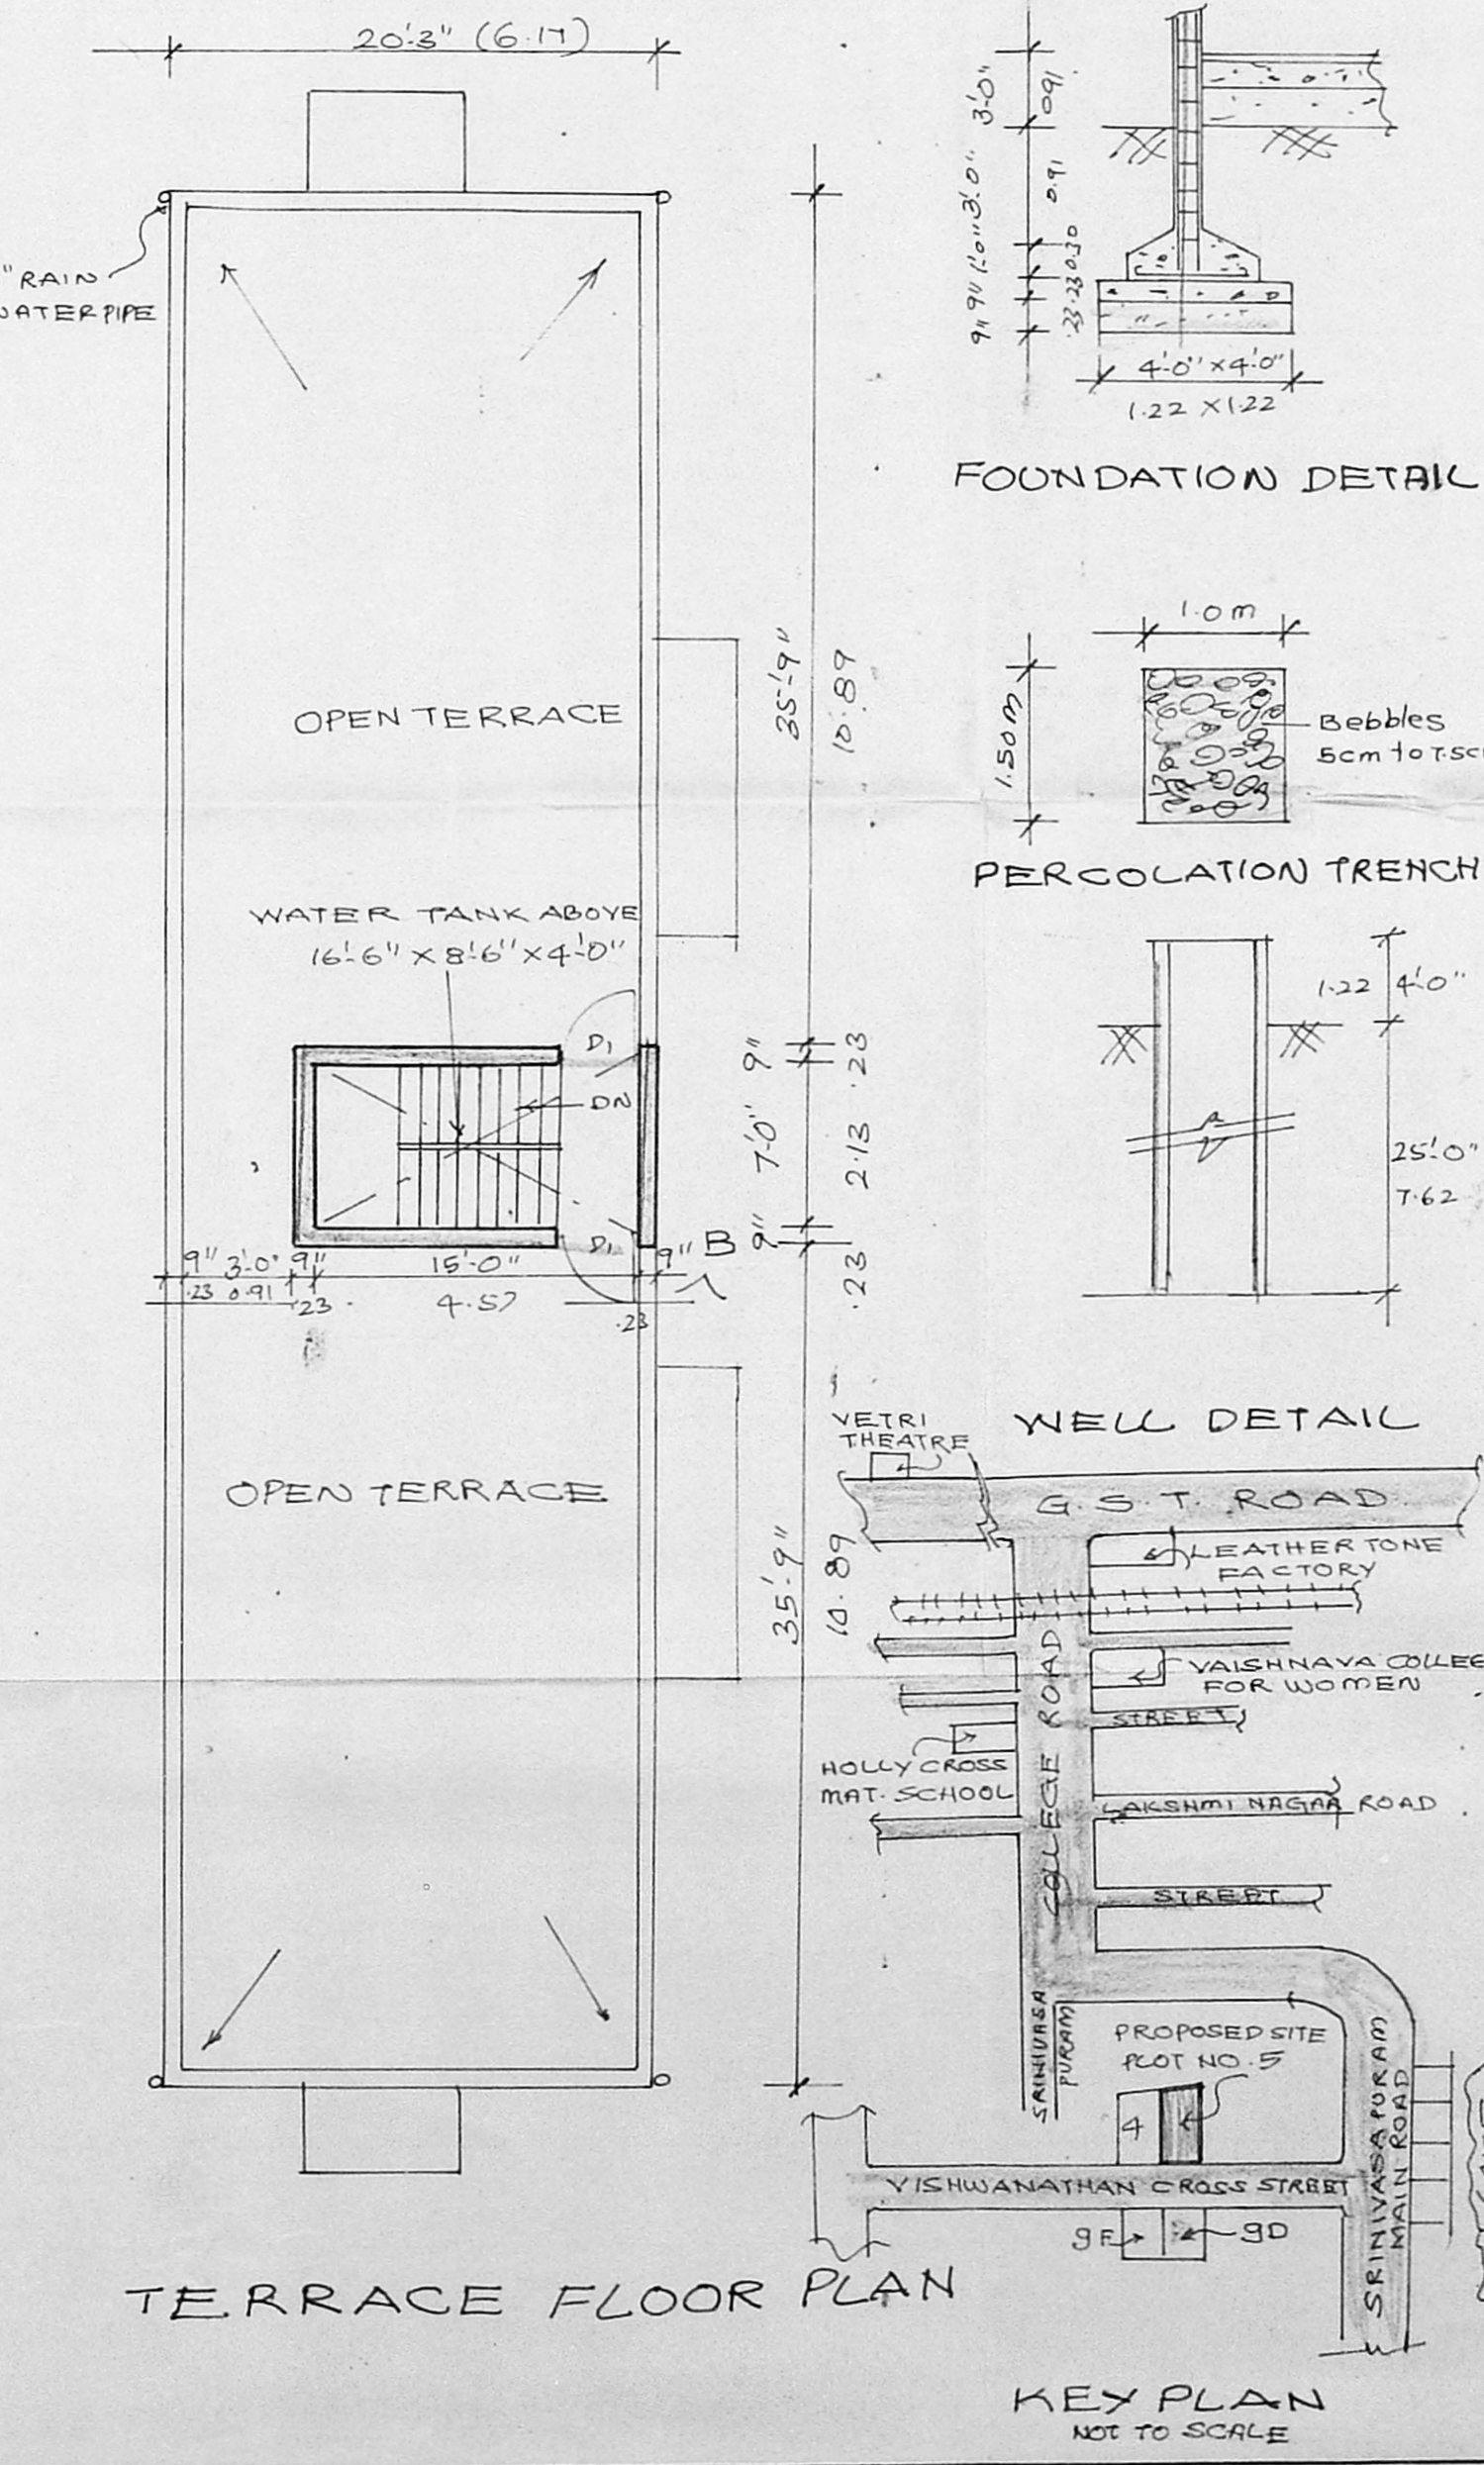

TERRACE FLOOR PLAN

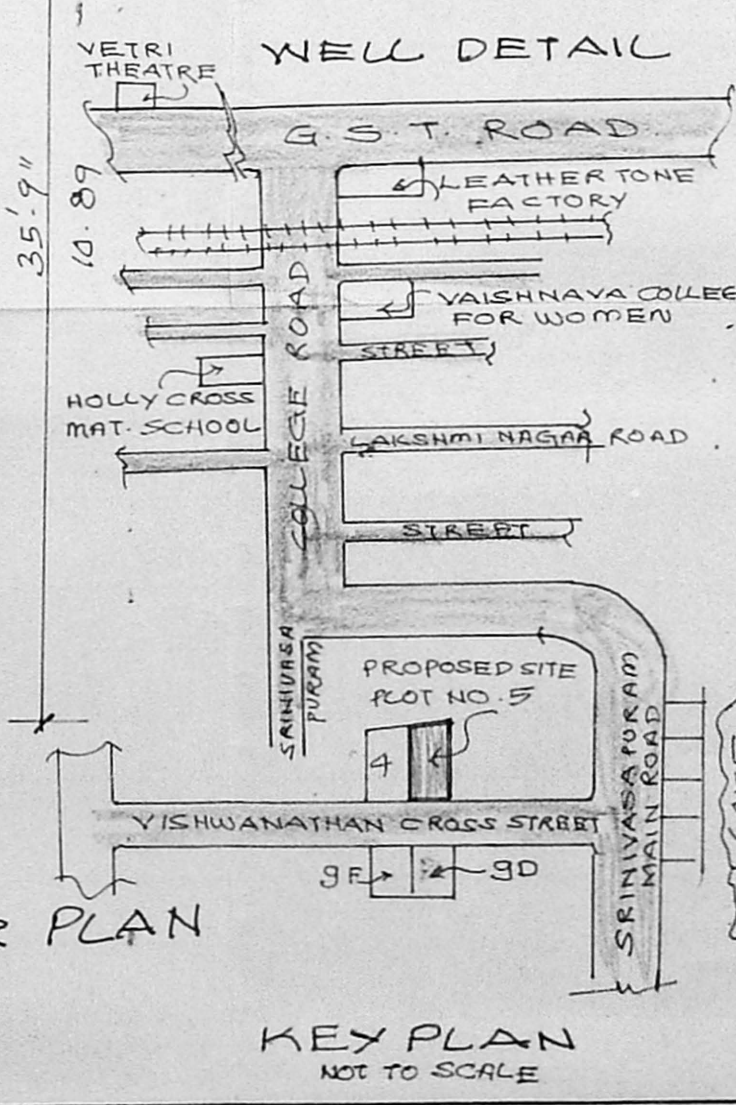

KEY PLAN NOT TO SCALE