

PLAN SHOWING THE PROPOSED CONSTRUCTION OF NURSING HOME, AT PLOT NO:11, SEETHAPATHY NAGAR, IN R.S.NO:139/1A, OF CHITALAPPAKAM VILLAGE, SAIDAPET TALUK, CHENGALPUT. M.G.R. DIST.

CHITALAPPAKAM TOWN PANCHAYAT

Revised plan submitted
 Dt/24.5.79/95
 SCALE = 1" = 24'-0" (1:100)
 28/12/95

AREA DETAILS

SITE EXTENT	3710 SQFT	344.79 SQMT
GROUND FLOOR	1581 SQFT	146.93 SQMT
FIRST FLOOR	1629 SQFT	151.39 SQMT
TOTAL FLOOR	3210 SQFT	289.32 SQMT
FSI-0.86	PC-43.90%	

SCHEDULE OF JOINERY

M/D - DOOR	6-0	7-0
D - DOOR	4-	7-0
DI - DOOR	3-0	7-0
W - WINDOW	5-0	4-6
WI - WINDOW	4-0	4-6
W2 - WINDOW	3-0	4-6
V - VENTILATOR	3-0	2-0
VI - VENTILATOR	2-0	1-6
J - JALRY WORK		


COLOUR INDEX

- PRO CONSTRUCTION
- EXISTING ROAD
- SITE BOUNDARY


OWNER
 K. Sankaran

Dmhan
 O. MOHAN, D.E.
 LICENCED SURVEYOR
 REG. NO. 101
 CHENGALPUT. M.G.R. DIST.
 1. Phone: 44667

LICENCED SURVEYOR

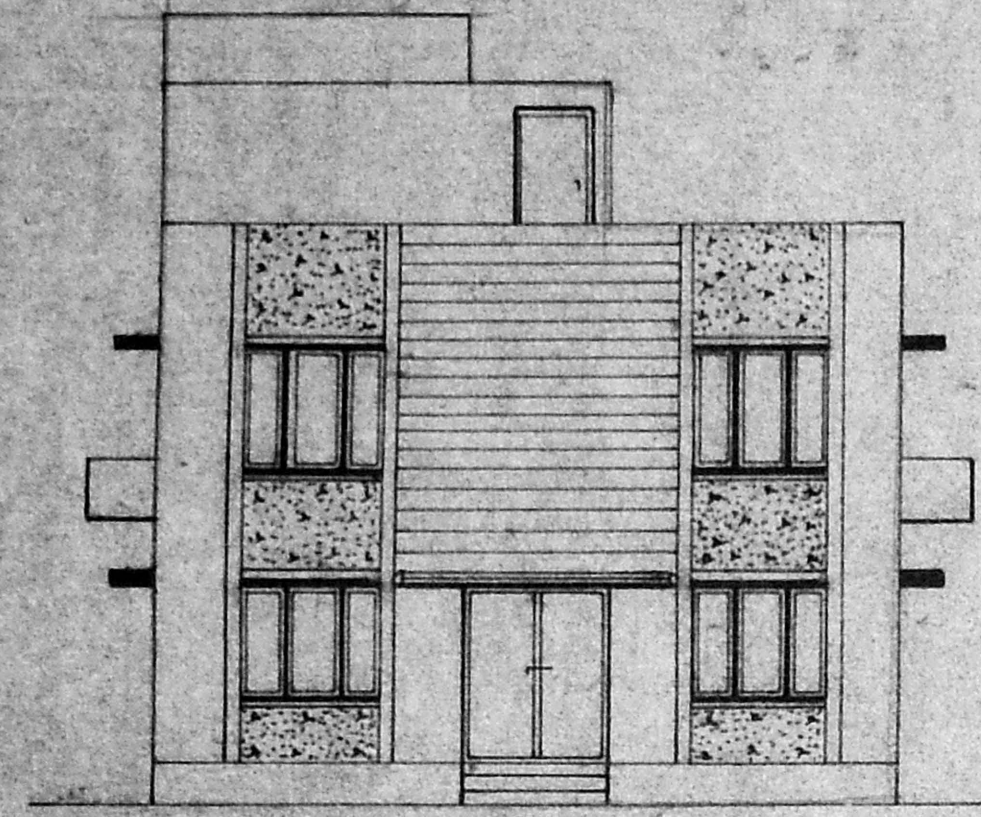


FRONT ELEVATION

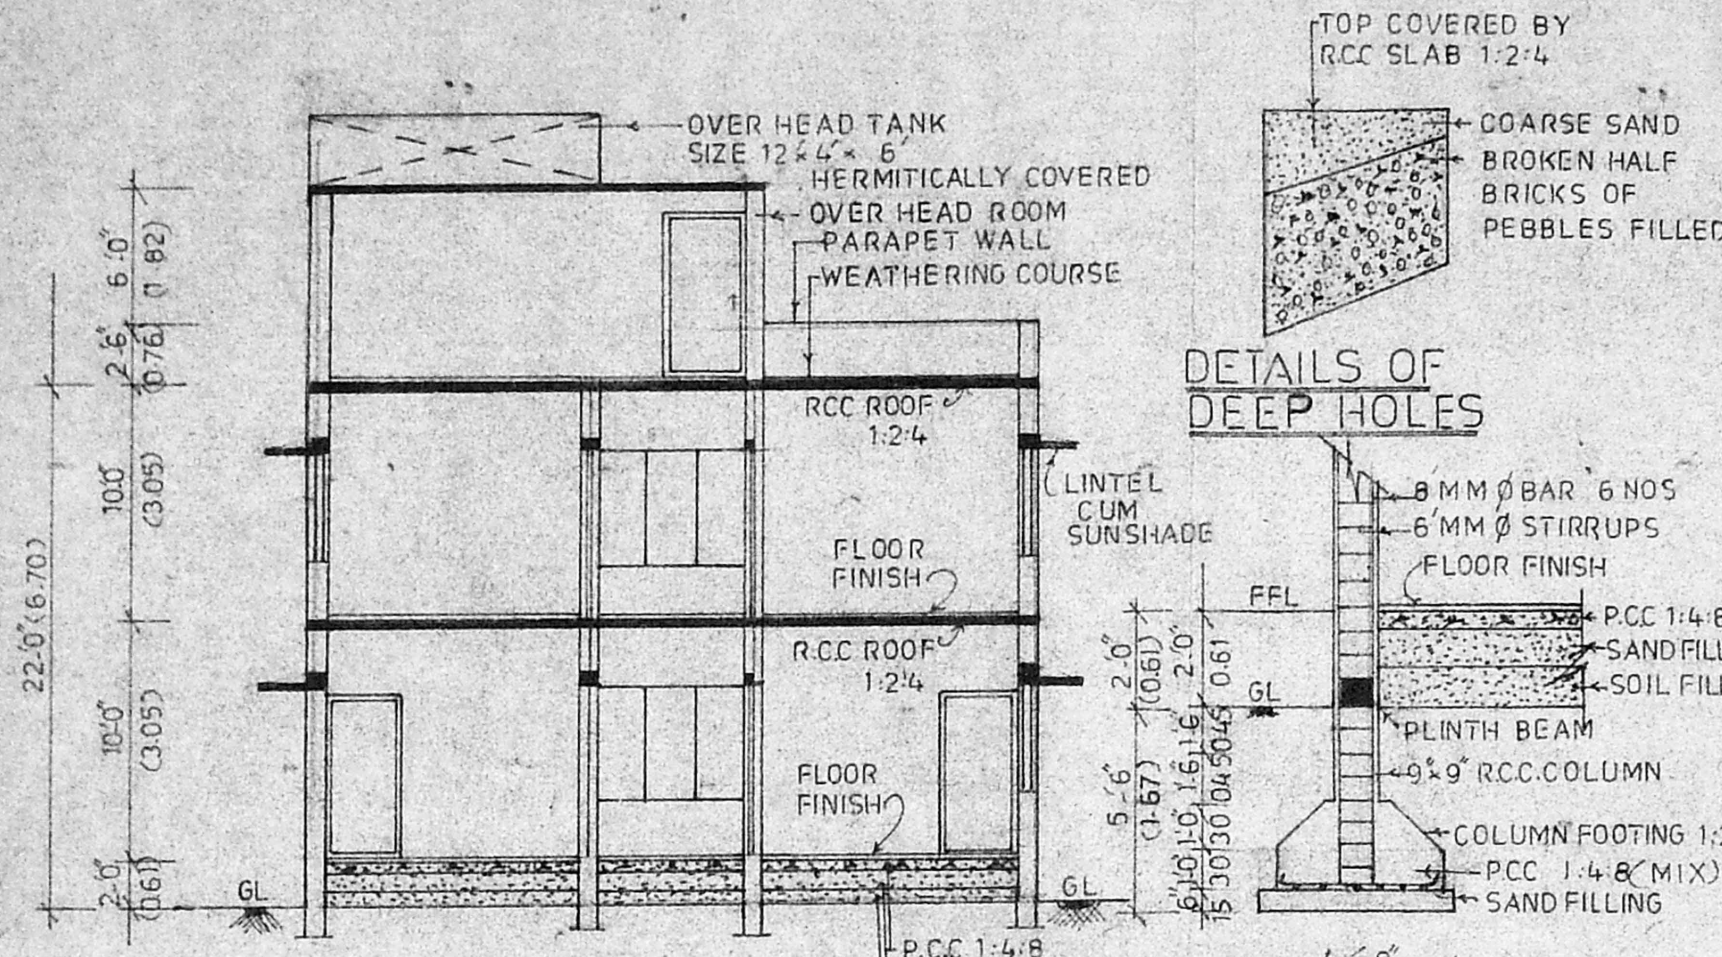


SECTION ON A-B


DETAILS OF DEEP HOLES

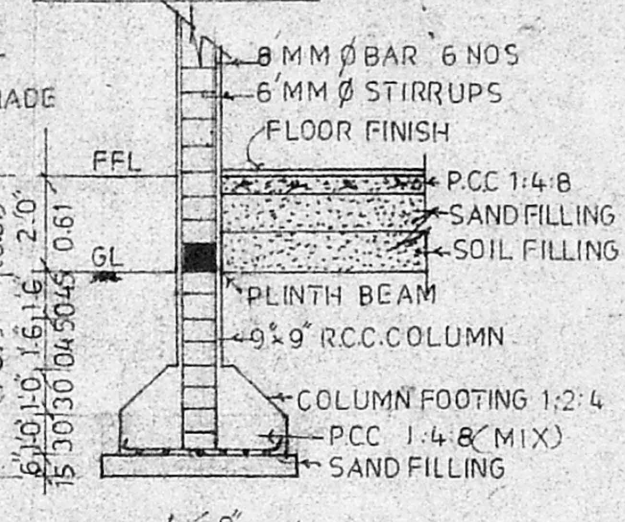

DETAILS OF COLUMN FOUNDATION

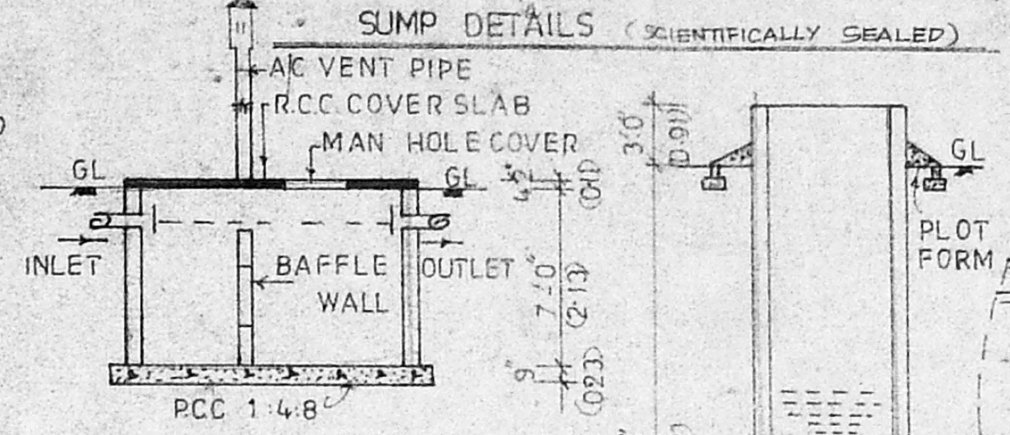


SECTION

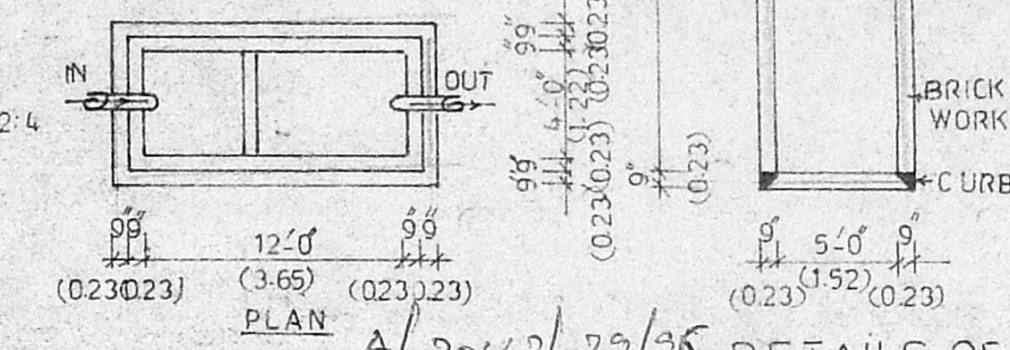


DETAILS OF SEPTIC TANK

APPROVED
 SUBJECT TO THE CONDITIONS IN THIS OFFICE LETTER.
 No. A/24579/95, 26-1-96
 FOR MEMBER SECRETARY
 MADRAS METROPOLITAN
 DEVELOPMENT AUTHORITY
 MADRAS - 600 008.


DETAILS OF WELL

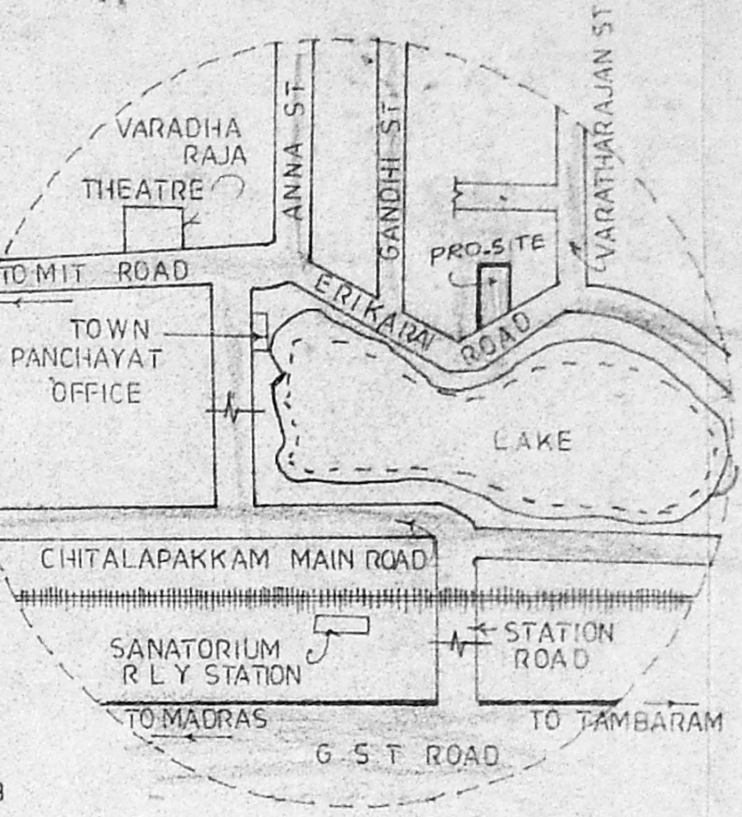


KEY PLAN (NOT TO SCALE)

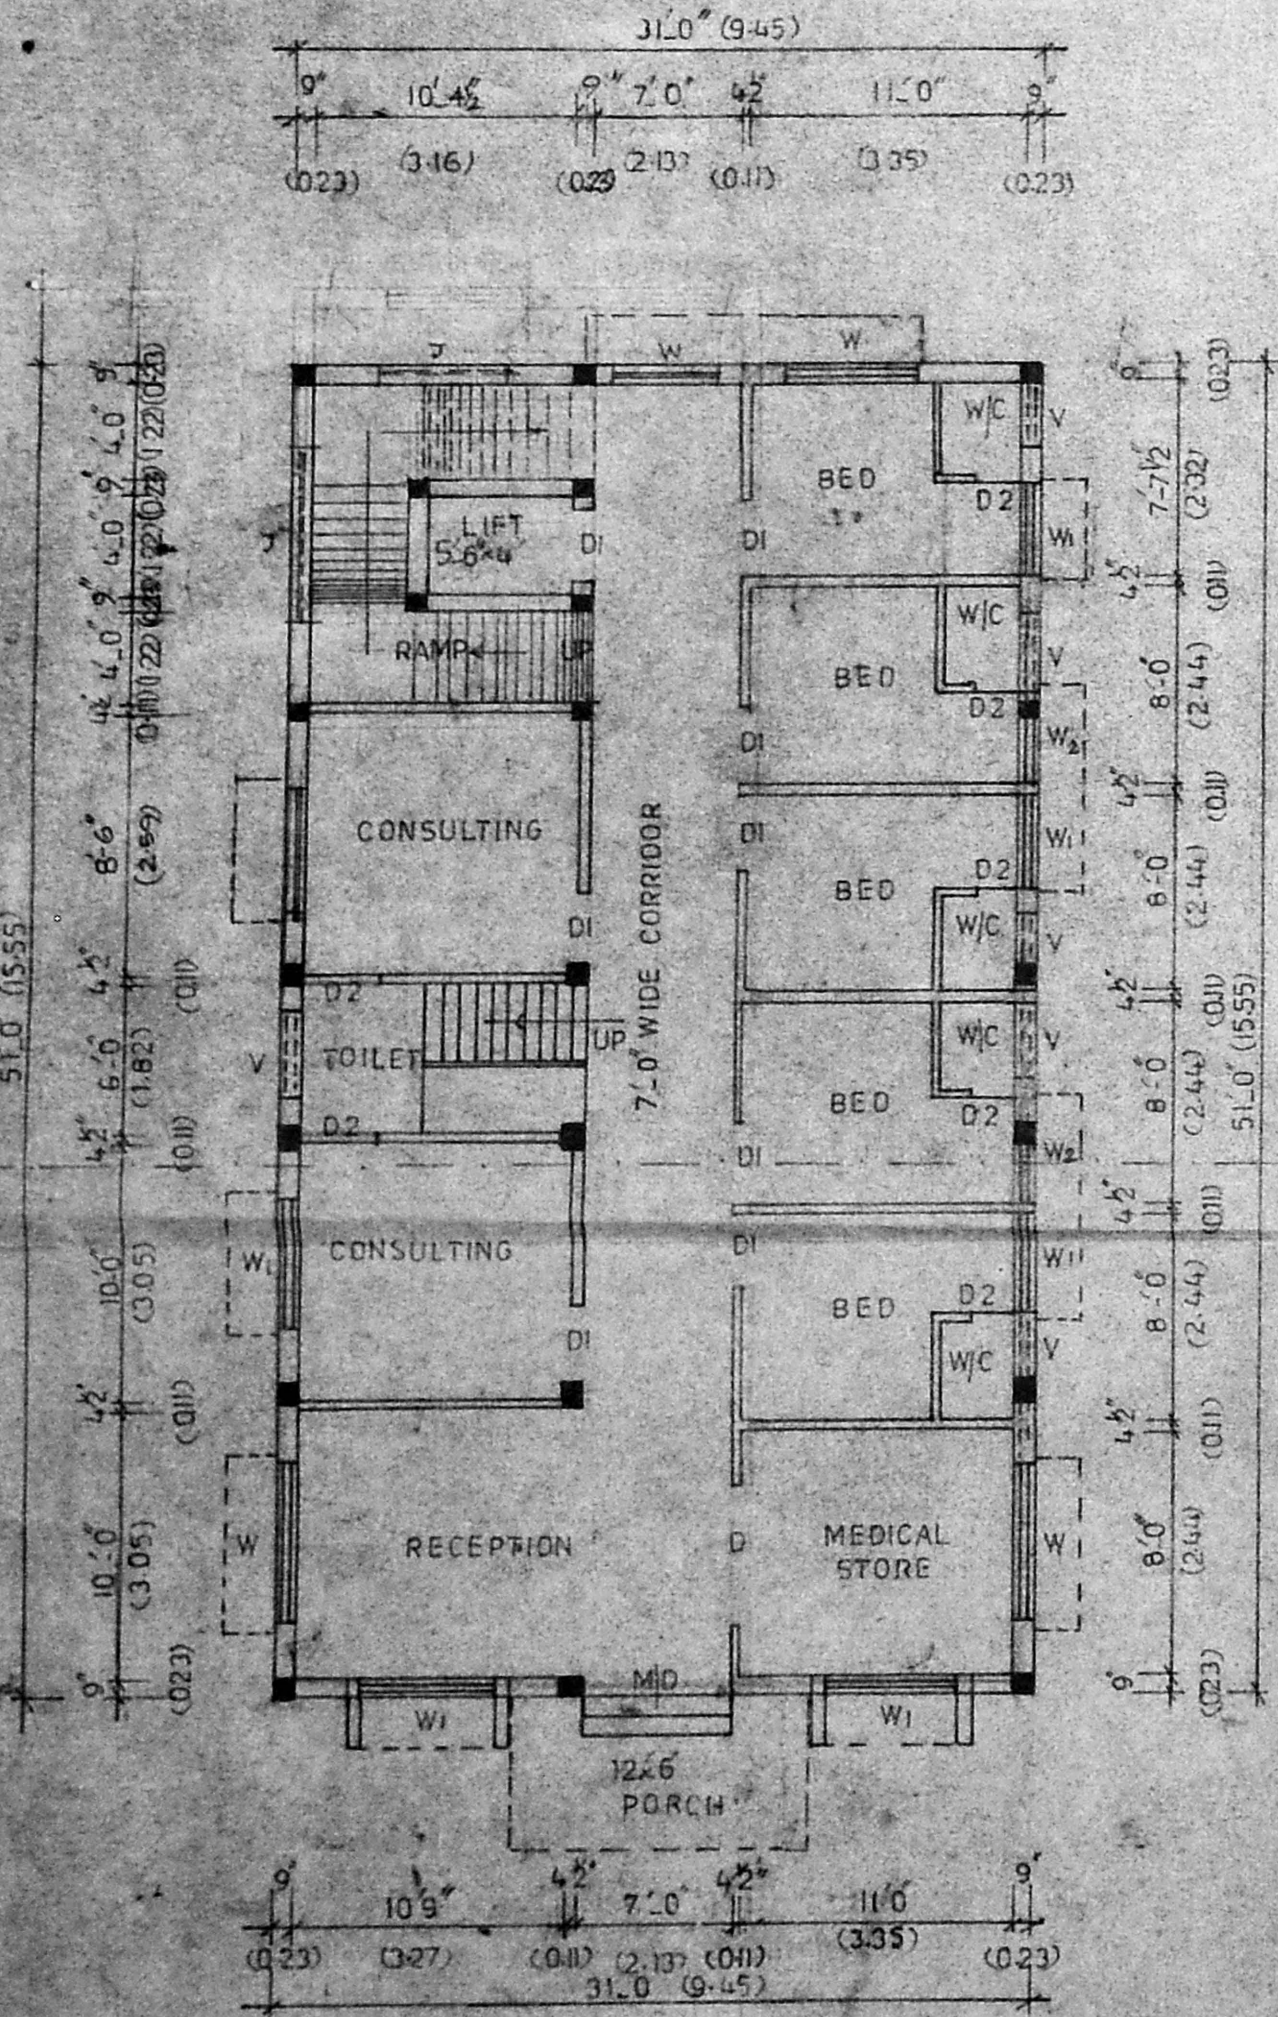


GROUND FLOOR PLAN

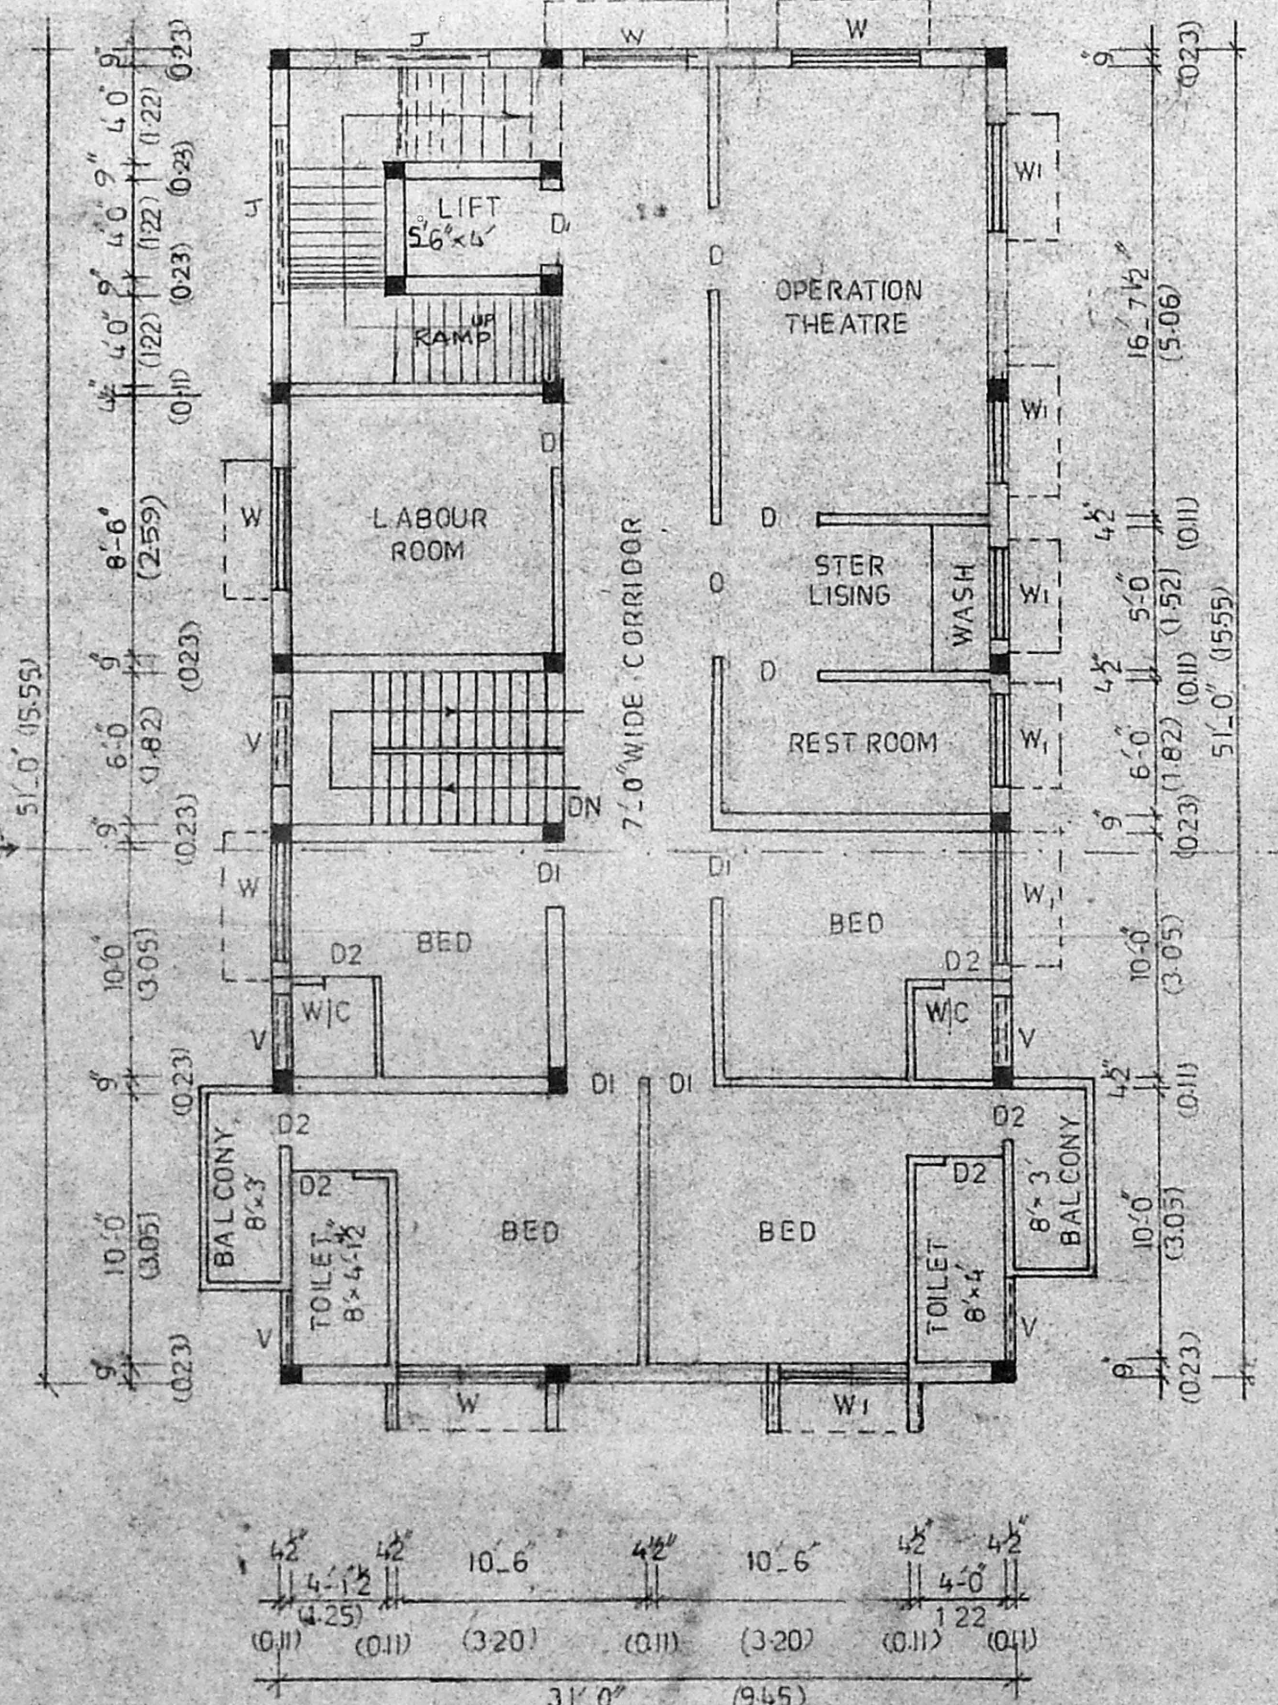

FIRST FLOOR PLAN

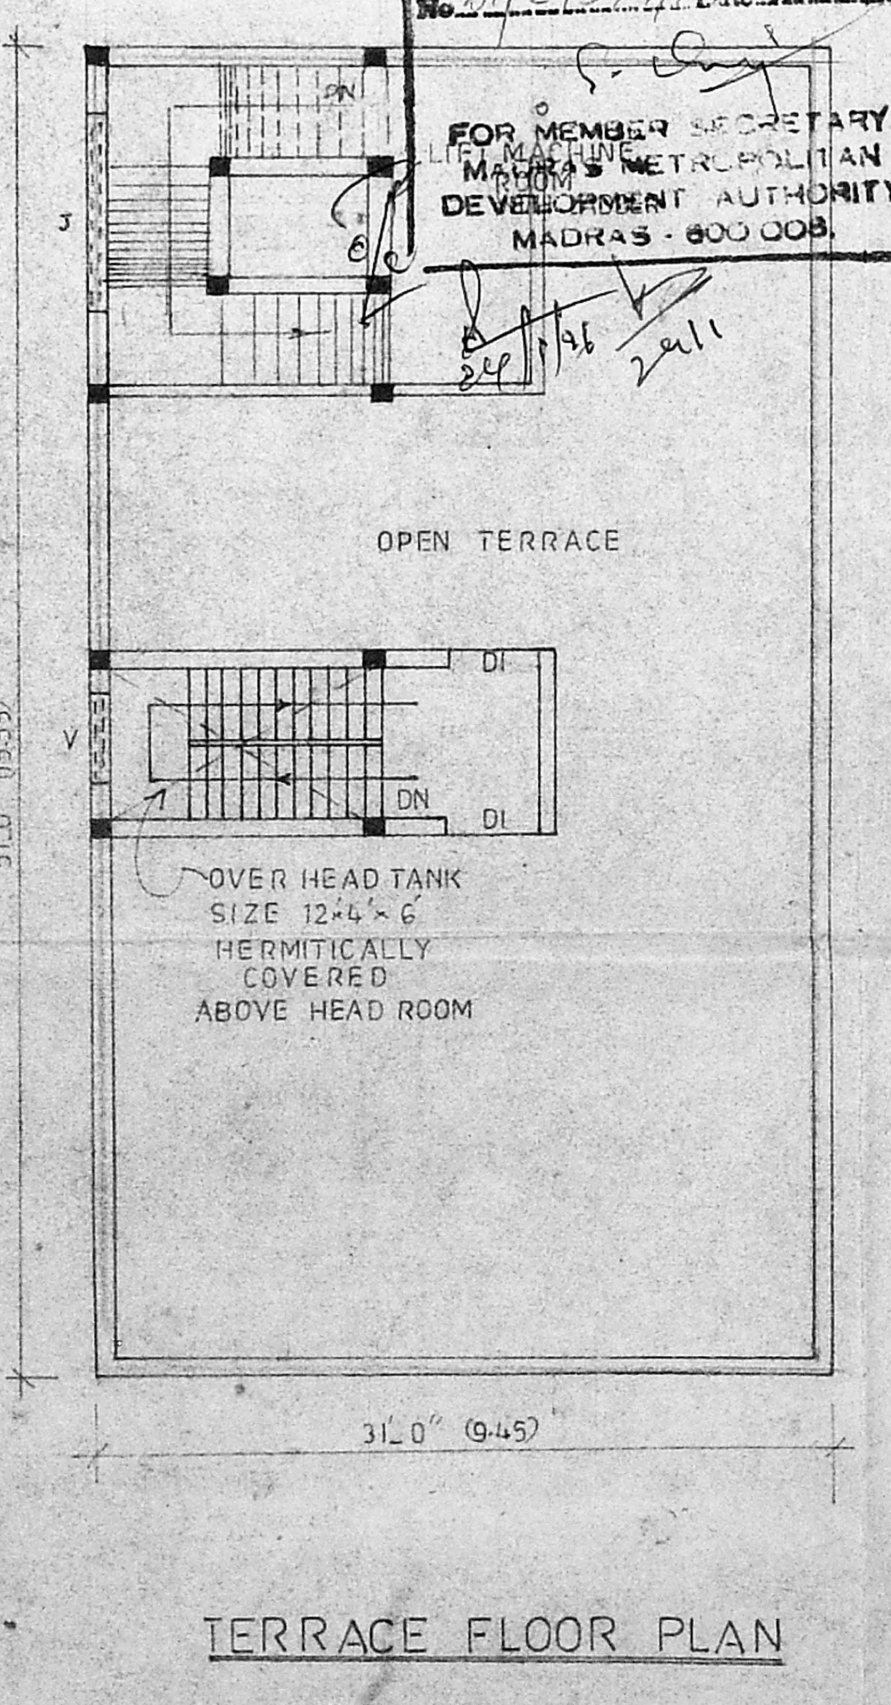

TERRACE FLOOR PLAN

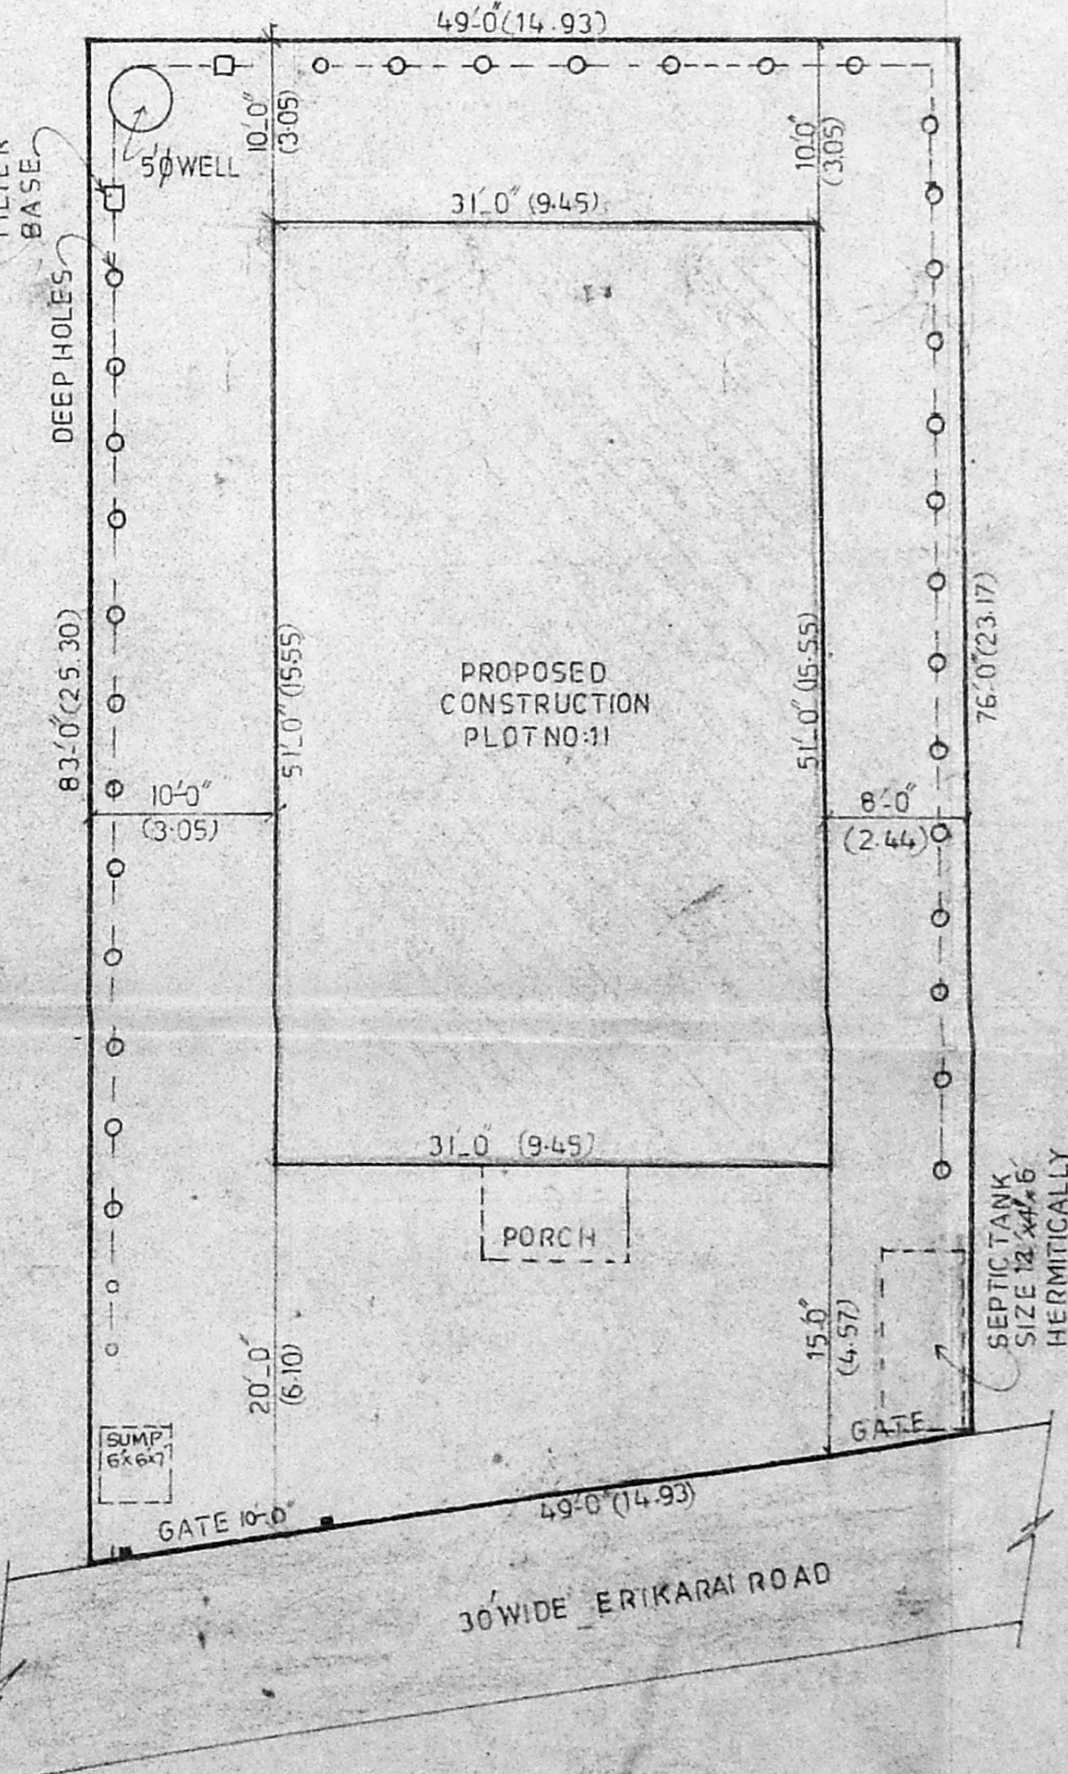

SITE PLAN (SCALE: 1" = 24'-0")