

**SCHEDULE OF JOINERY**

D	DOOR	4' 0" x 7' 0"	12.00 x 21.00
D1	DOOR	3' 0" x 7' 0"	9.00 x 21.00
D2	DOOR	2' 6" x 7' 0"	7.50 x 21.00
W	WINDOW	8' 0" x 4' 6"	24.00 x 13.50
W1	- DO -	5' 0" x 4' 6"	15.00 x 13.50
W2	- DO -	4' 0" x 4' 6"	12.00 x 13.50
W2a	- DO -	4' 0" x 3' 0"	12.00 x 9.00
V	VENTILATOR	4' 0" x 3' 0"	12.00 x 9.00
V1	- DO -	3' 0" x 3' 0"	9.00 x 9.00
FG	FIXED GLASS	8' 0" x 6' 0"	24.00 x 18.00

**SPECIFICATION**

FOUNDATION IN R.C.C. 1:2:4 OVER P.C.C. 1:4:8 AND SAND FILLING.  
 ROOF SLABS, BEAMS, LINTEL / SUNSHADES ARE IN R.C.C. 1:2:4.  
 B.W. IN CM. 1:5.  
 PLASTERING IN CM. 1:5.  
 FLOORING IN MOSAIC TILES OVER P.C.C. 1:4:8.  
 WEATHERING COURSE IN FLAT TILES LAID ON LIME CONCRETE 1:3 MORTAR.

**AREA STATEMENT**

	SFT	SQ. M
PLOT EXTENT	2938	273.00
GROUND FLOOR	1407	130.71
MEZZ FLOOR	441	40.97
FIRST FLOOR	1483	137.75
TOTAL AREA	3331	309.43

PLOT COVERAGE - 47.90 %  
 F.S.I - 1.13

DEMOLISHING	
PROPOSED	
SITE BOUNDARY	
ROAD	






PLAN SHOWING THE EXISTING BUILDING TO BE DEMOLISHED & PROPOSED CONSTRUCTION OF BUILDING AT No. 29/11, R.S. Nos. 5566/4, 5567/3, 5567/2, 5566/3 OF RANGANATHAN ST., T. NAGAR, MADRAS - 17.  
 FOR Mr. K.G. JINNA & Mr. K.N.E. GULAM MOHIDEEN.

OWNER SIGNATURE  
 K.G. Jinn  
 K.N.E. Gulam Mohideen






SCALE: 1" = 8' 0" (1:100)

LICENSED SURVEYOR

Er. K. VENUGOPAL, Rtd. A.R.B., CORPORATION OF MADRAS  
 Civil & Sanitary Engineering Consultant  
 Licensed Surveyor, Class-I No. 1000  
 Licensed Plumber, Class-I Metro No. 1000  
 Sewerage No. 1000 Water Supply No. 1000  
 2, Natchankon Street, Natchankon (L. 1000)  
 Backfile of Corporation Office Higher Section  
 MADRAS - 600 034

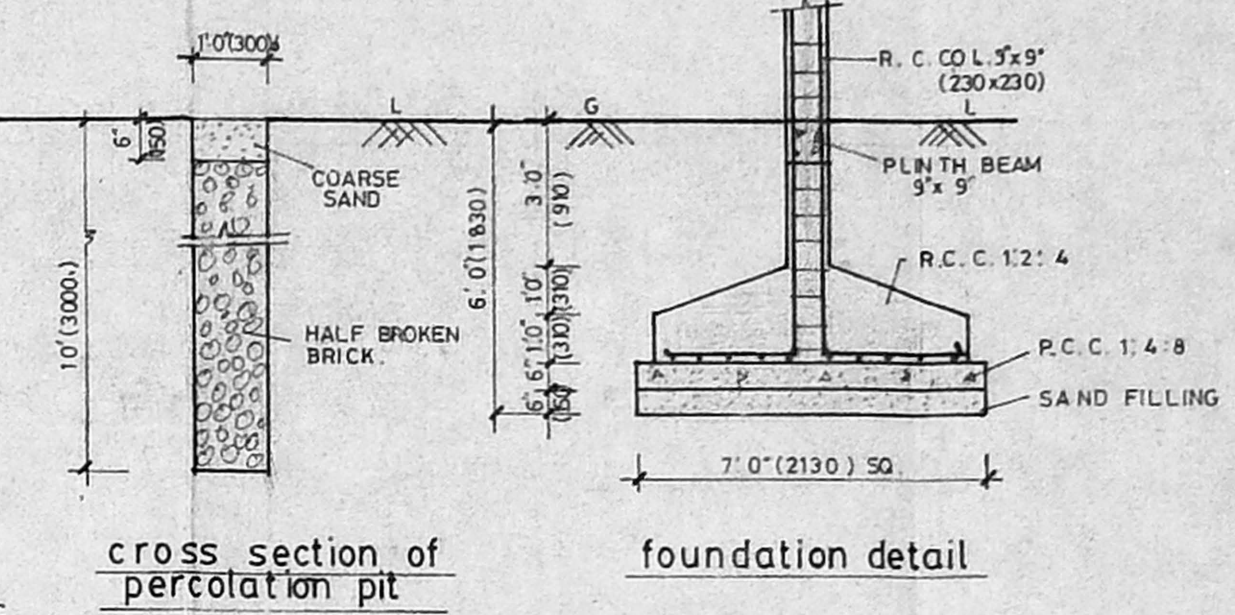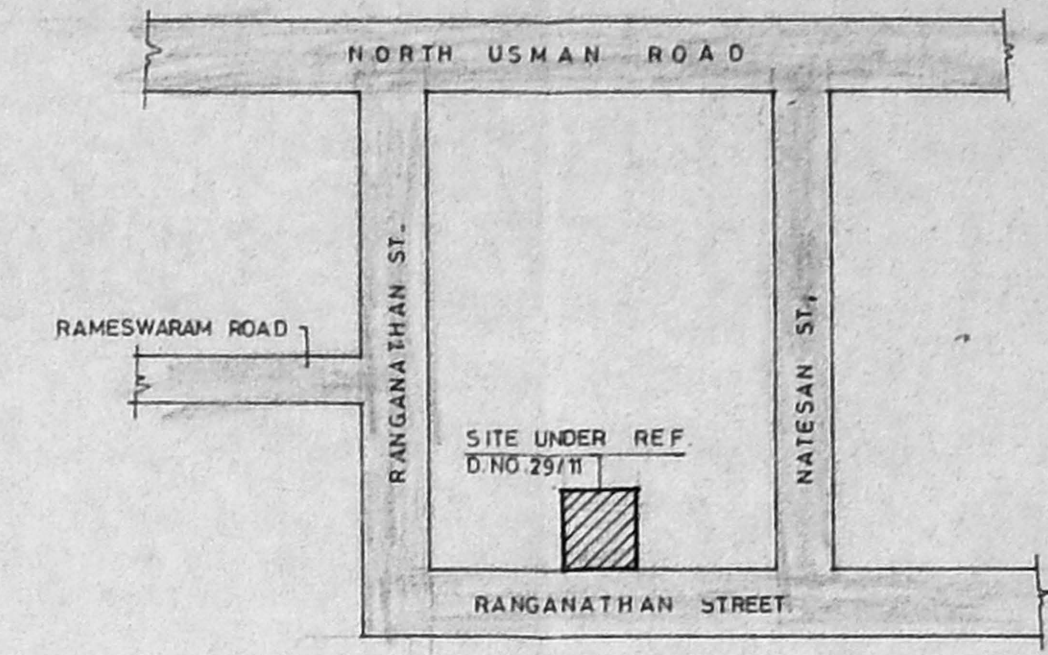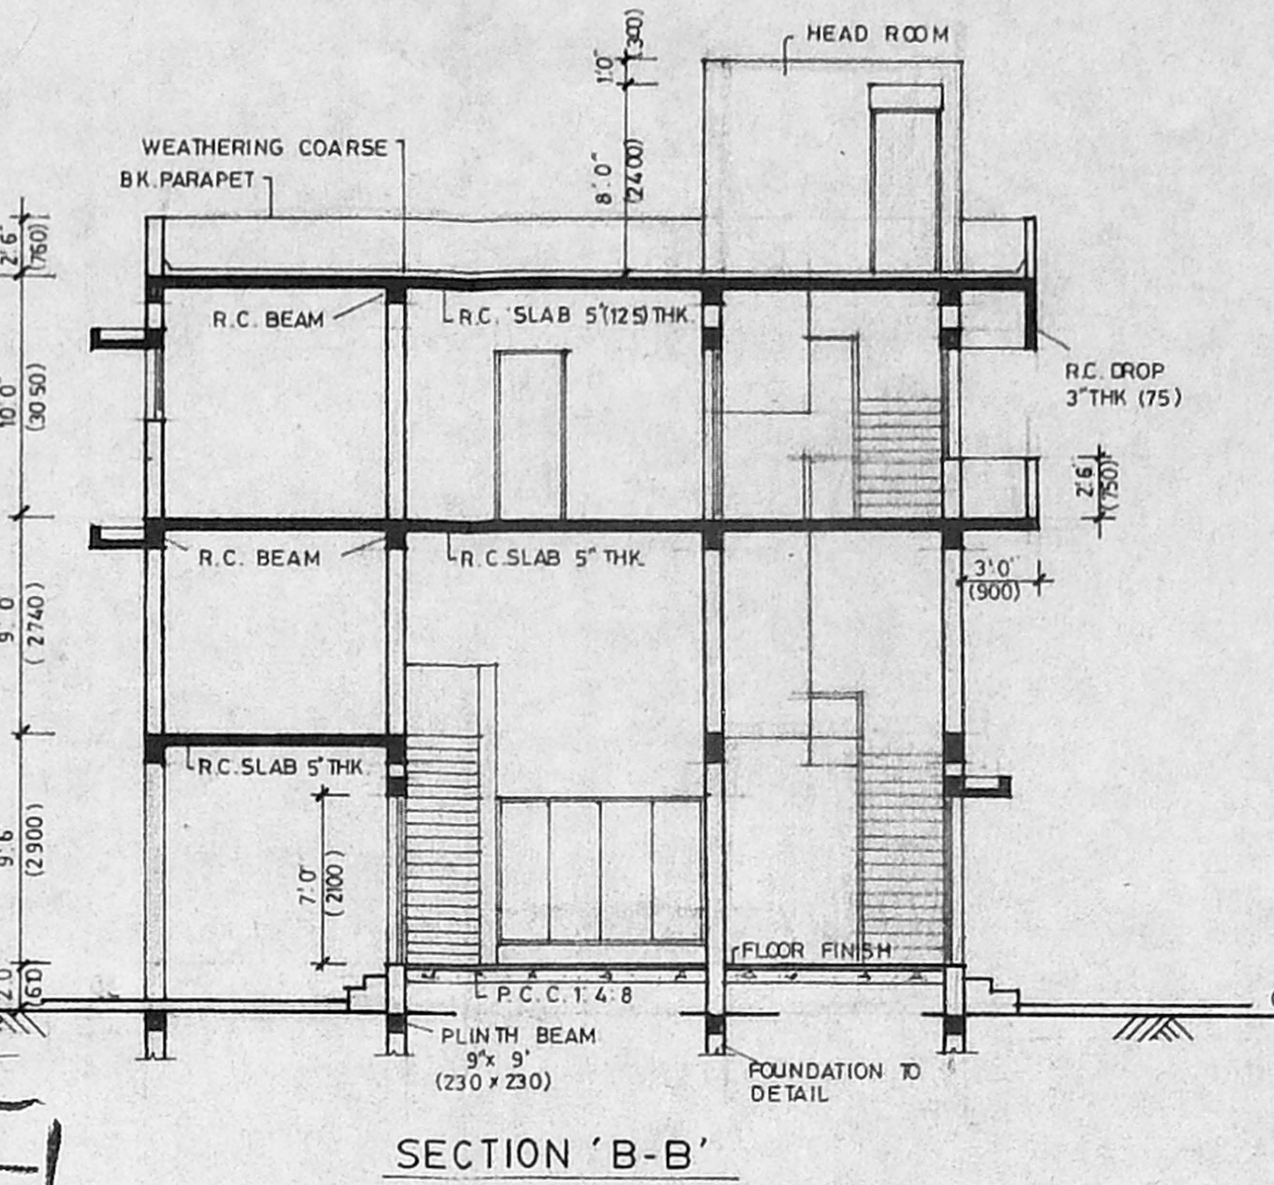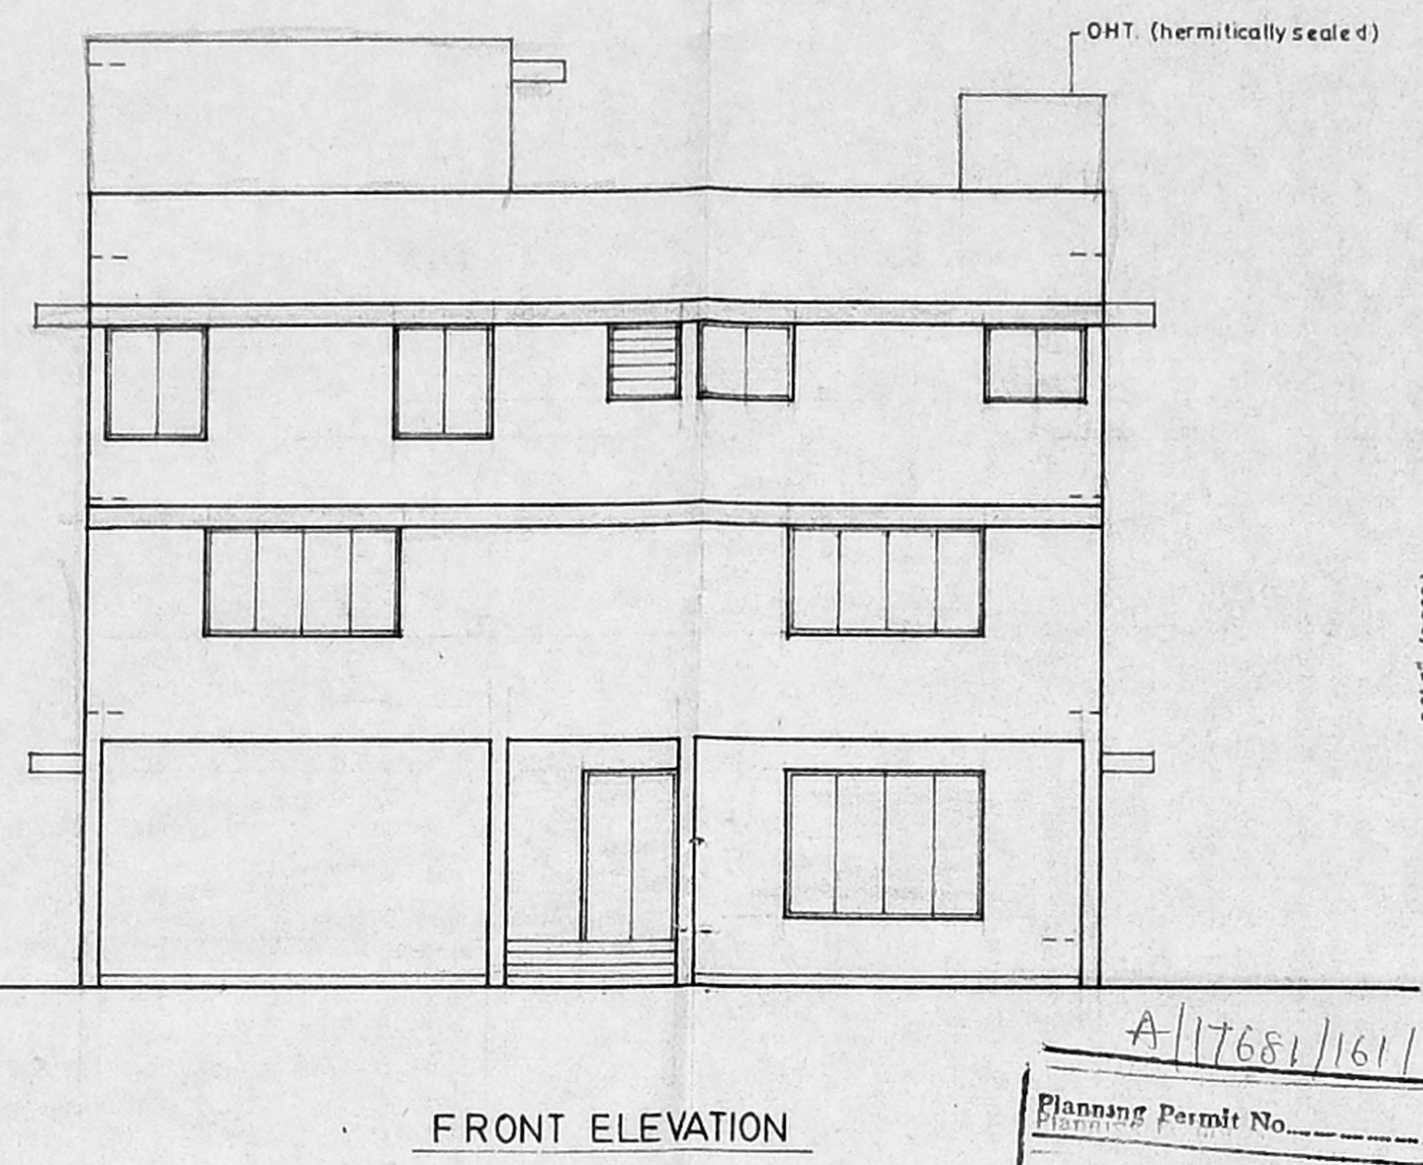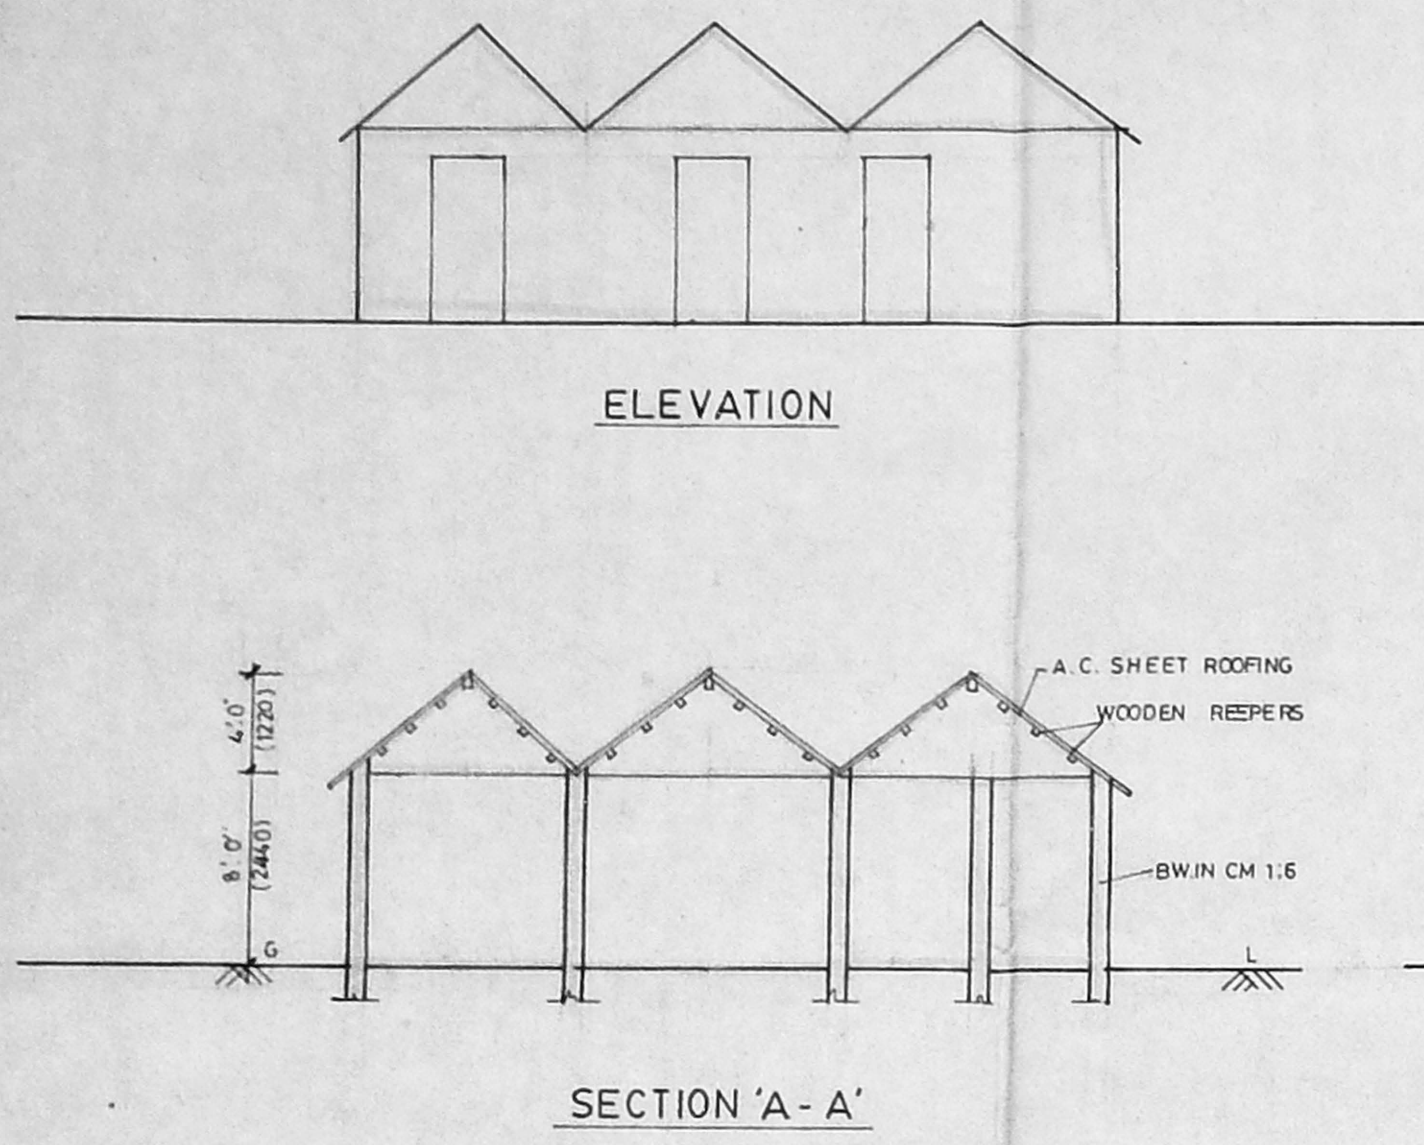

APPROVED  
 SUBJECT TO THE CONDITIONS IN THIS OFFICE LETTER.  
 No. A/1768/1161/95 Date - 23/5/95  
 FOR MEMBER SECRETARY  
 MADRAS METROPOLITAN  
 DEVELOPMENT AUTHORITY  
 MADRAS - 600 008.

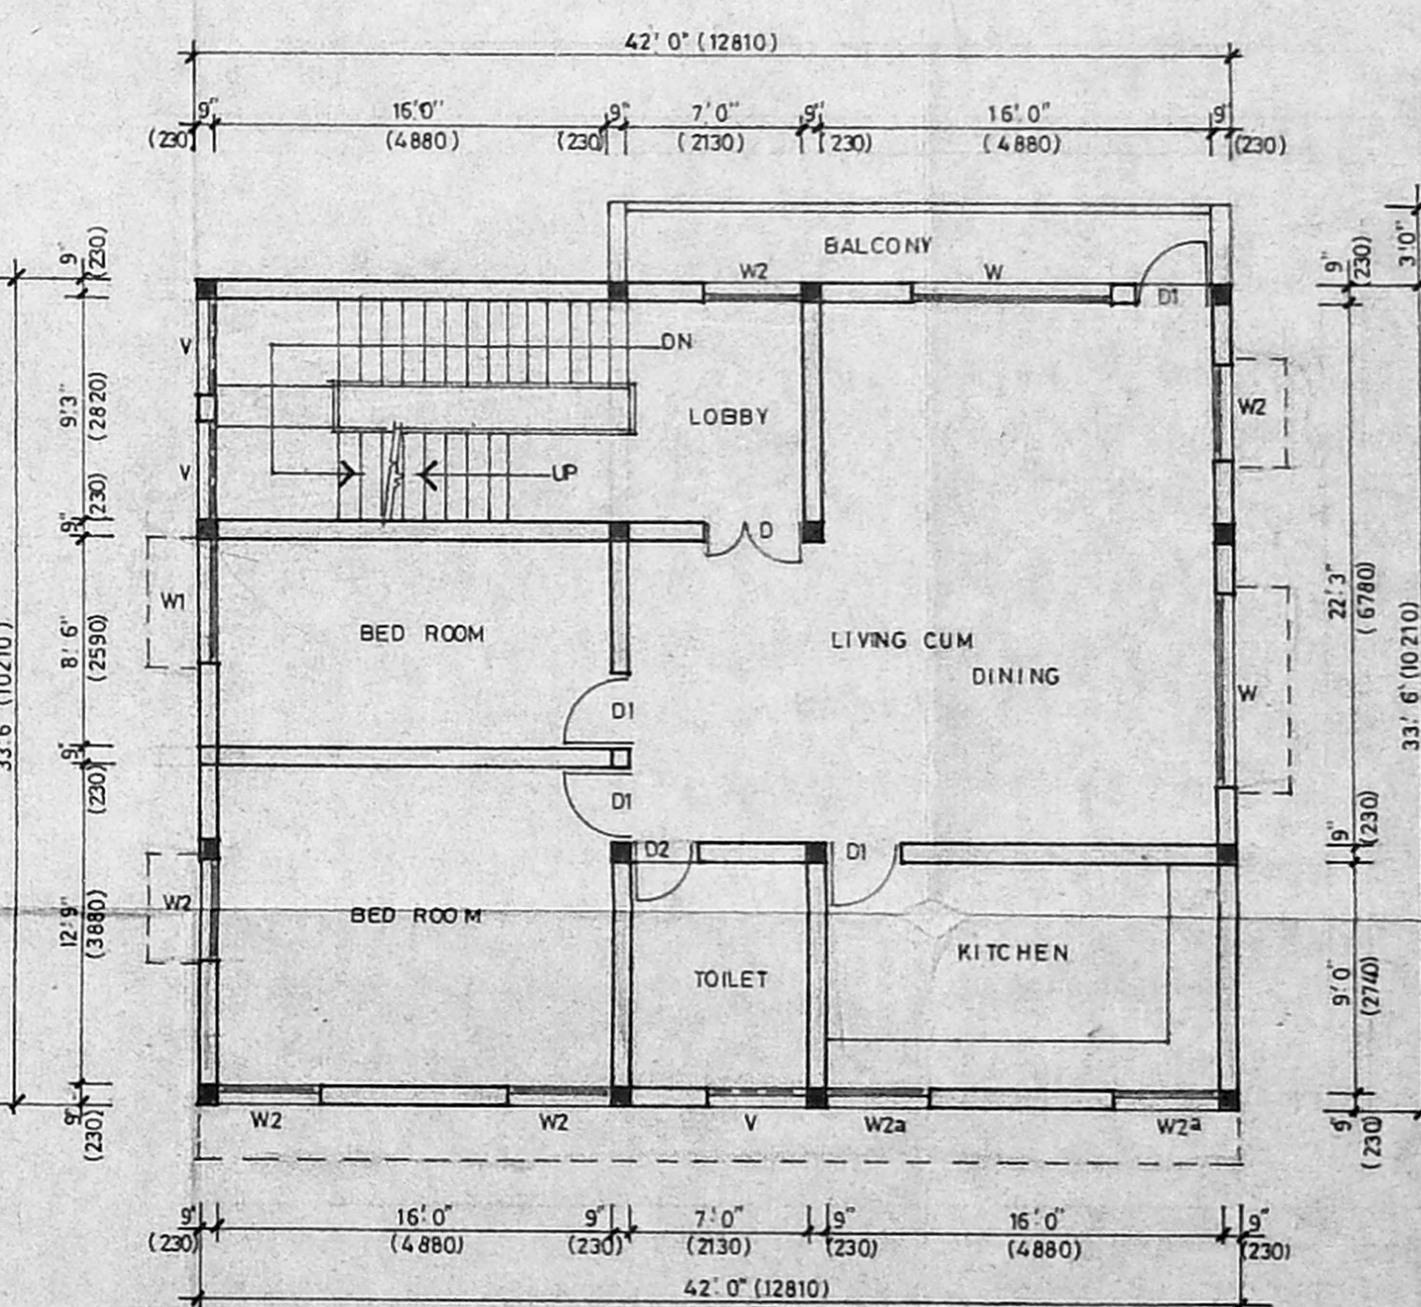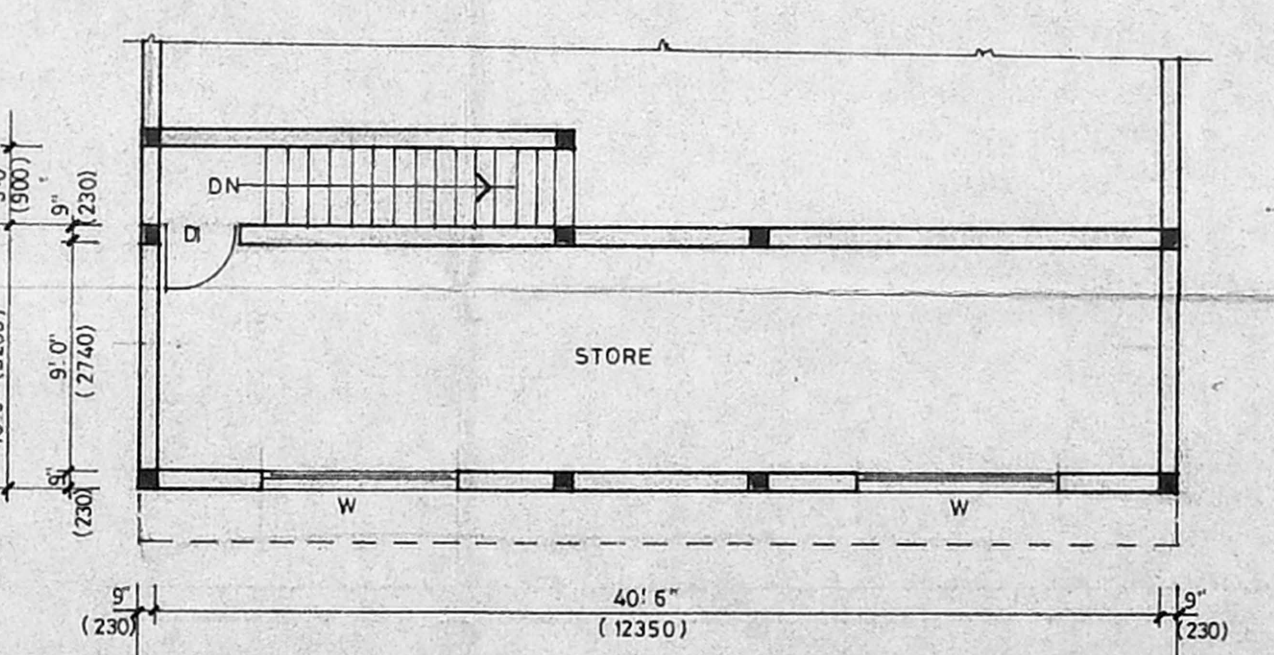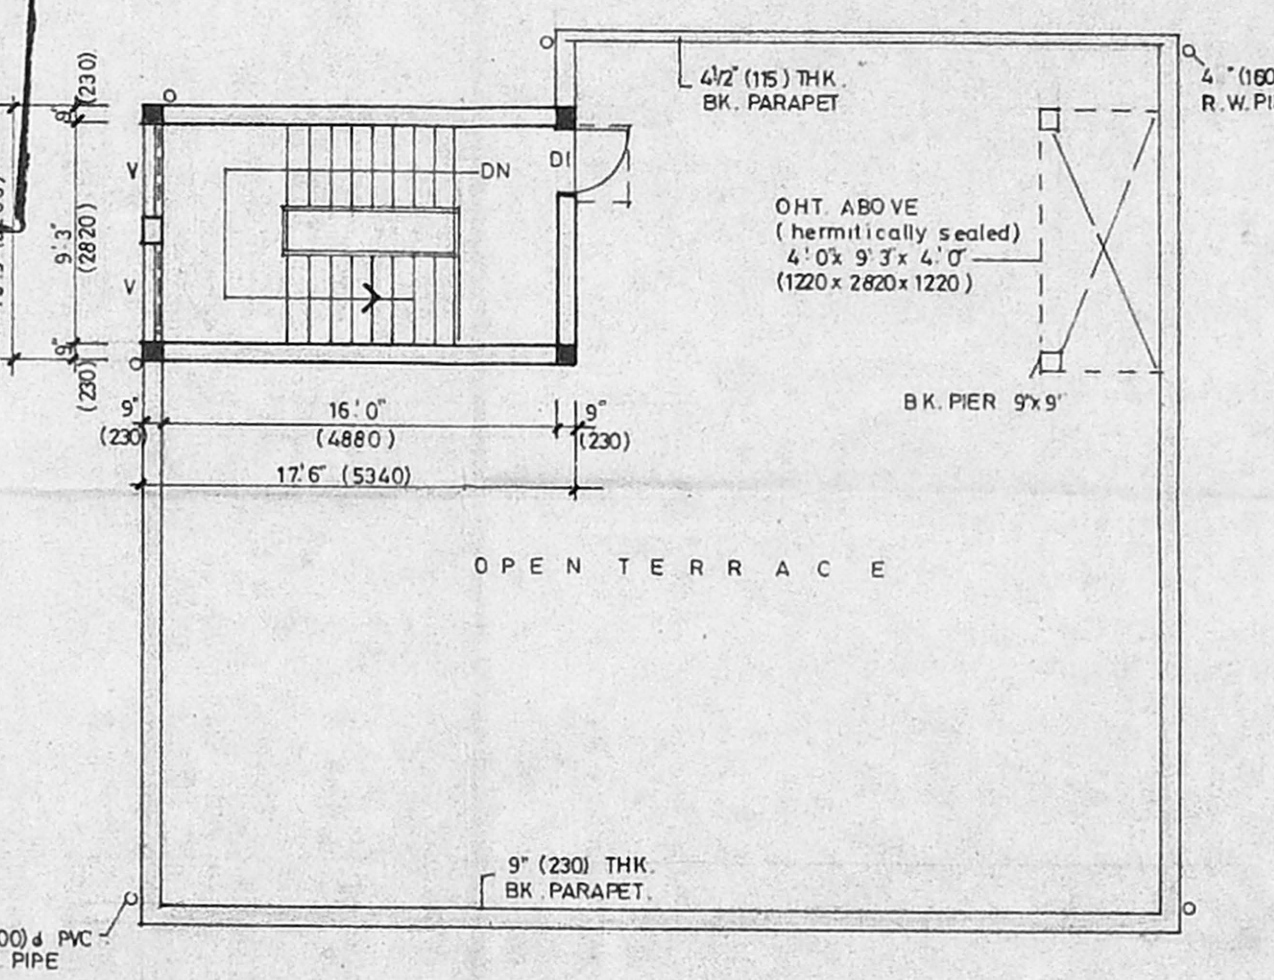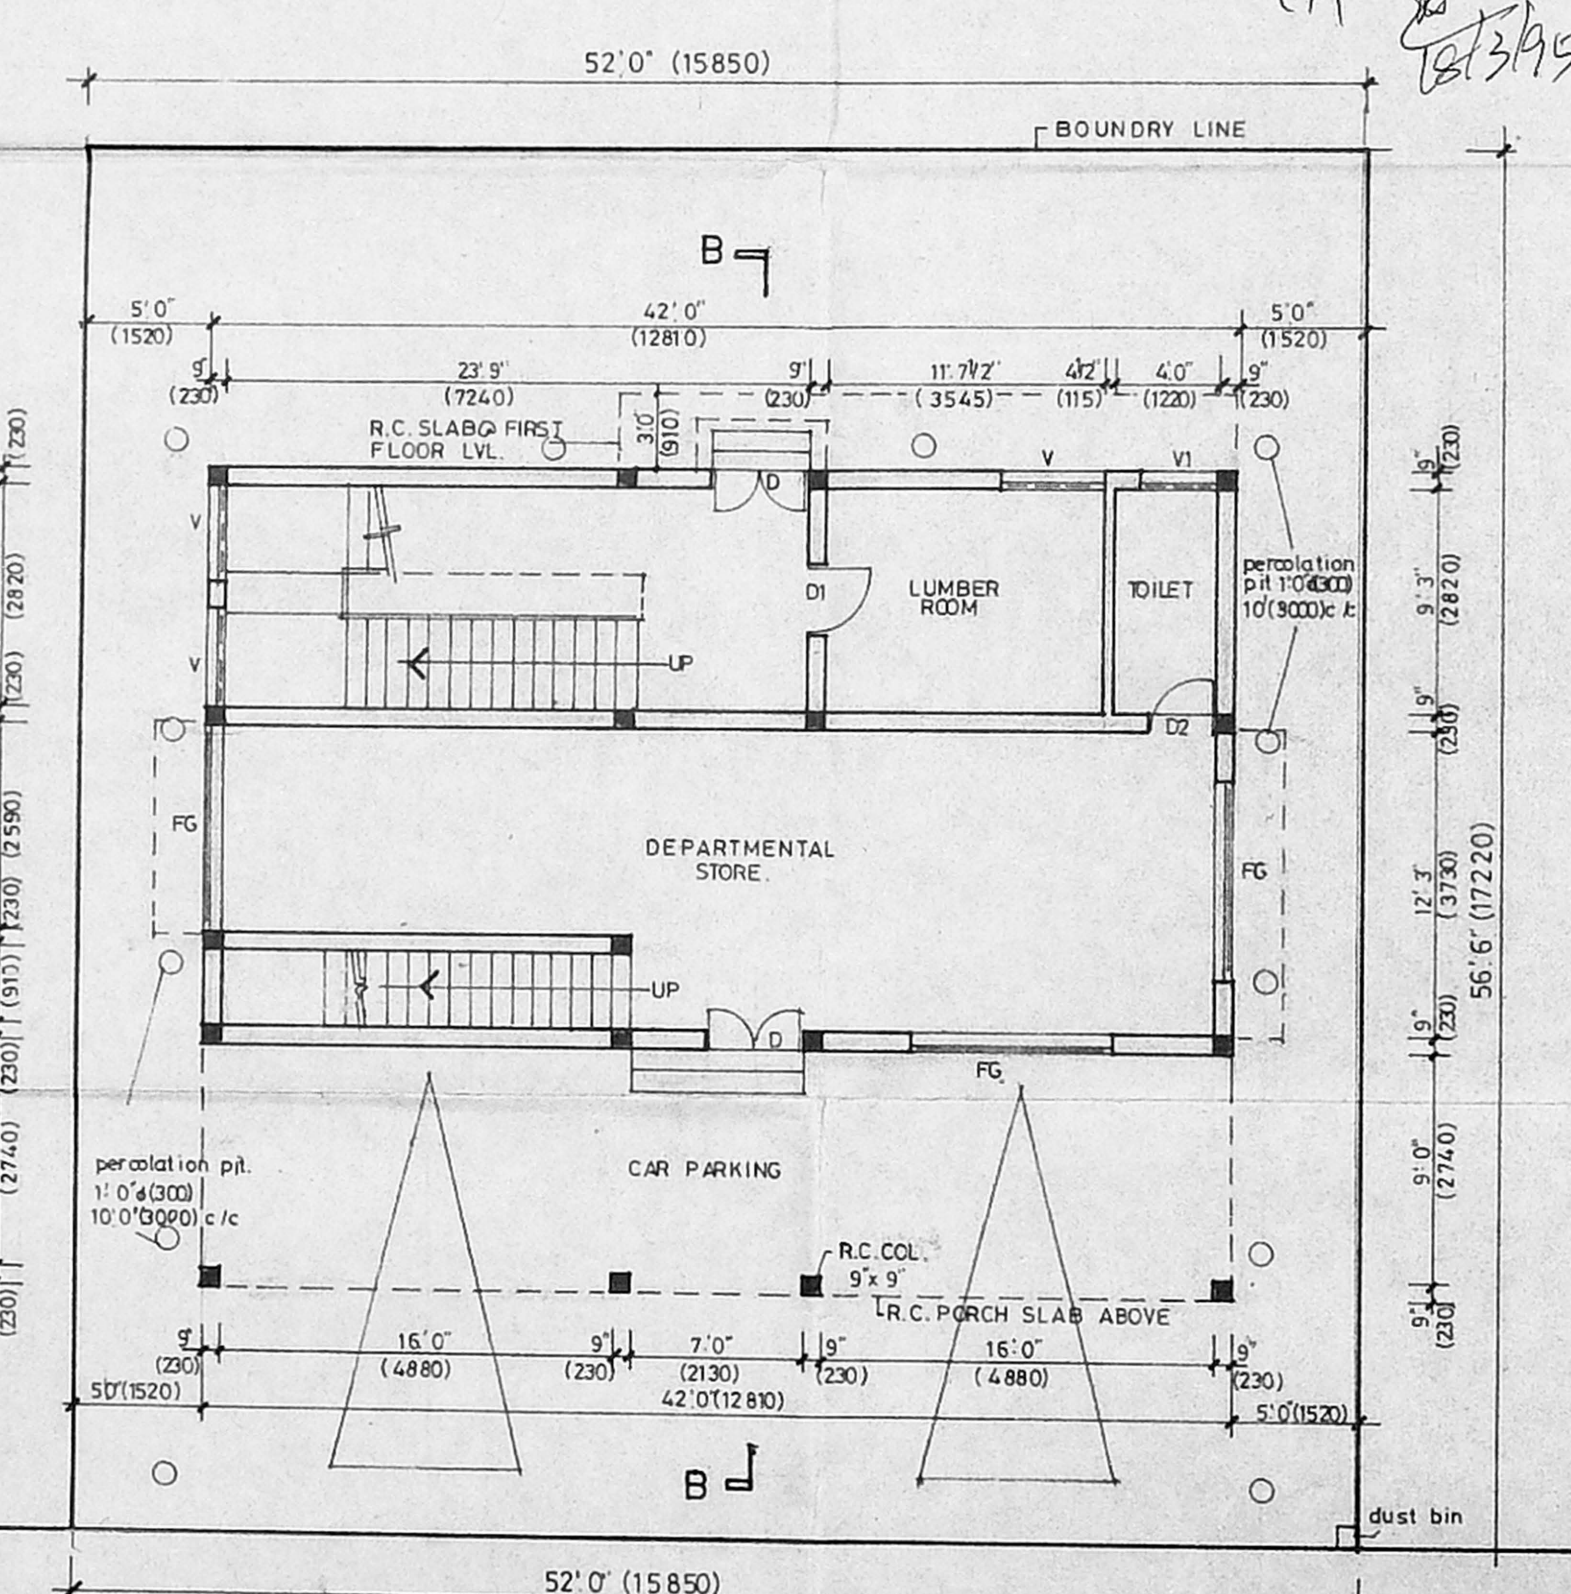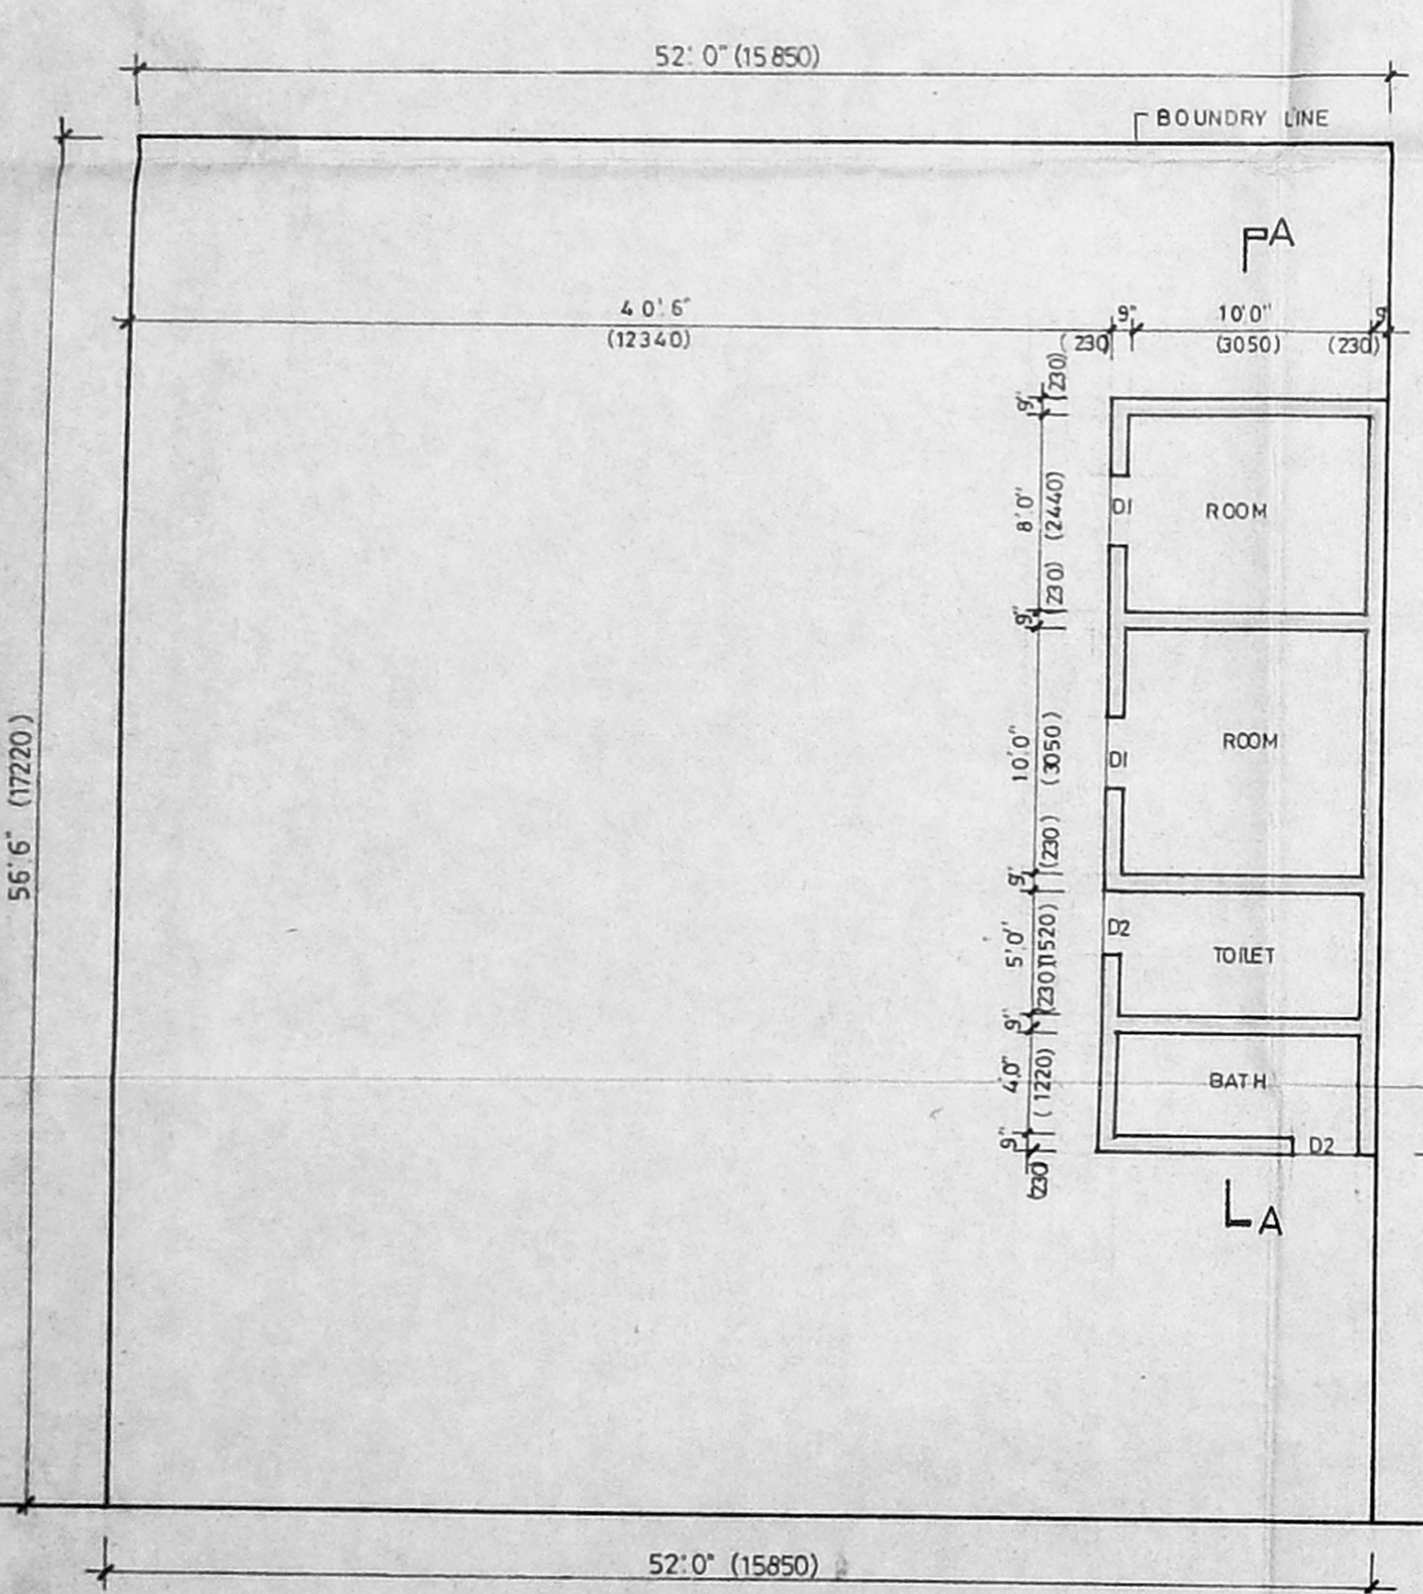

EXISTING BUILDING PLAN TO BE DEMOLISHED.

SITE PLAN / GROUND FLOOR PLAN

TERRACE FLOOR PLAN

MEZZANINE FLOOR PLAN

FIRST FLOOR PLAN