



Revised plan drawing
 M/17763/95
 28/1/95


A/19060/4/10/95
 Planning Panel No. 17/95
APPROVED
 SUBJECT TO THE CONDITIONS IN
 THIS OFFICE LETTER.
 No. A/17763/95 Dtd. 7/95
 O/c. [Signature]
 FOR MEMBER SECRETARY
 MADRAS METROPOLITAN
 DEVELOPMENT AUTHORITY
 MADRAS-600008.

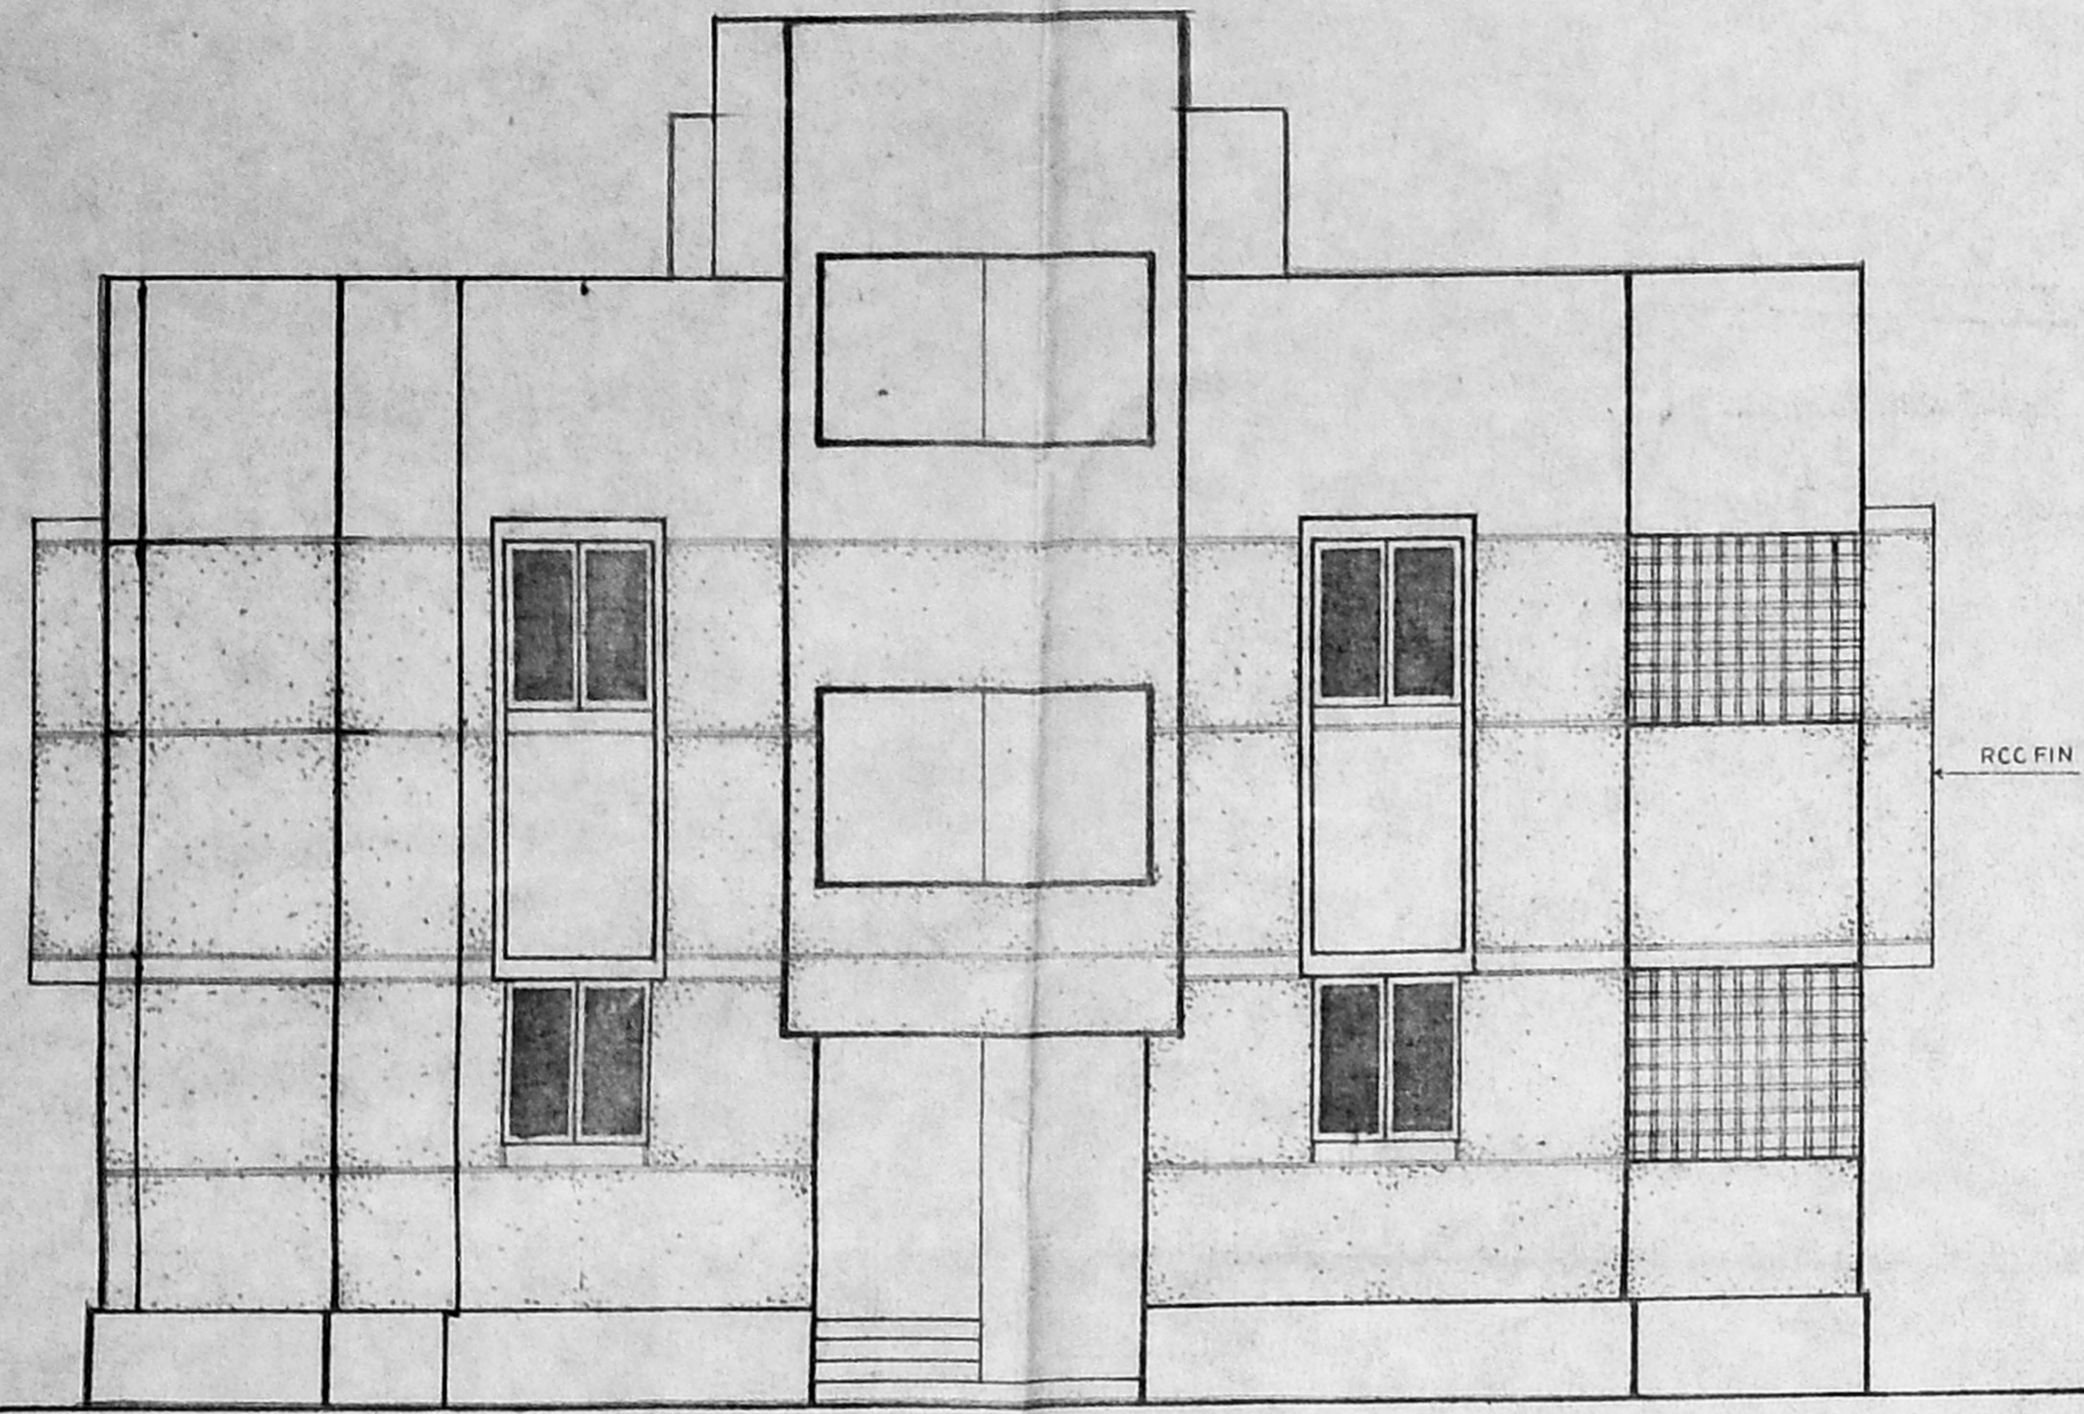


FRONT ELEVATION

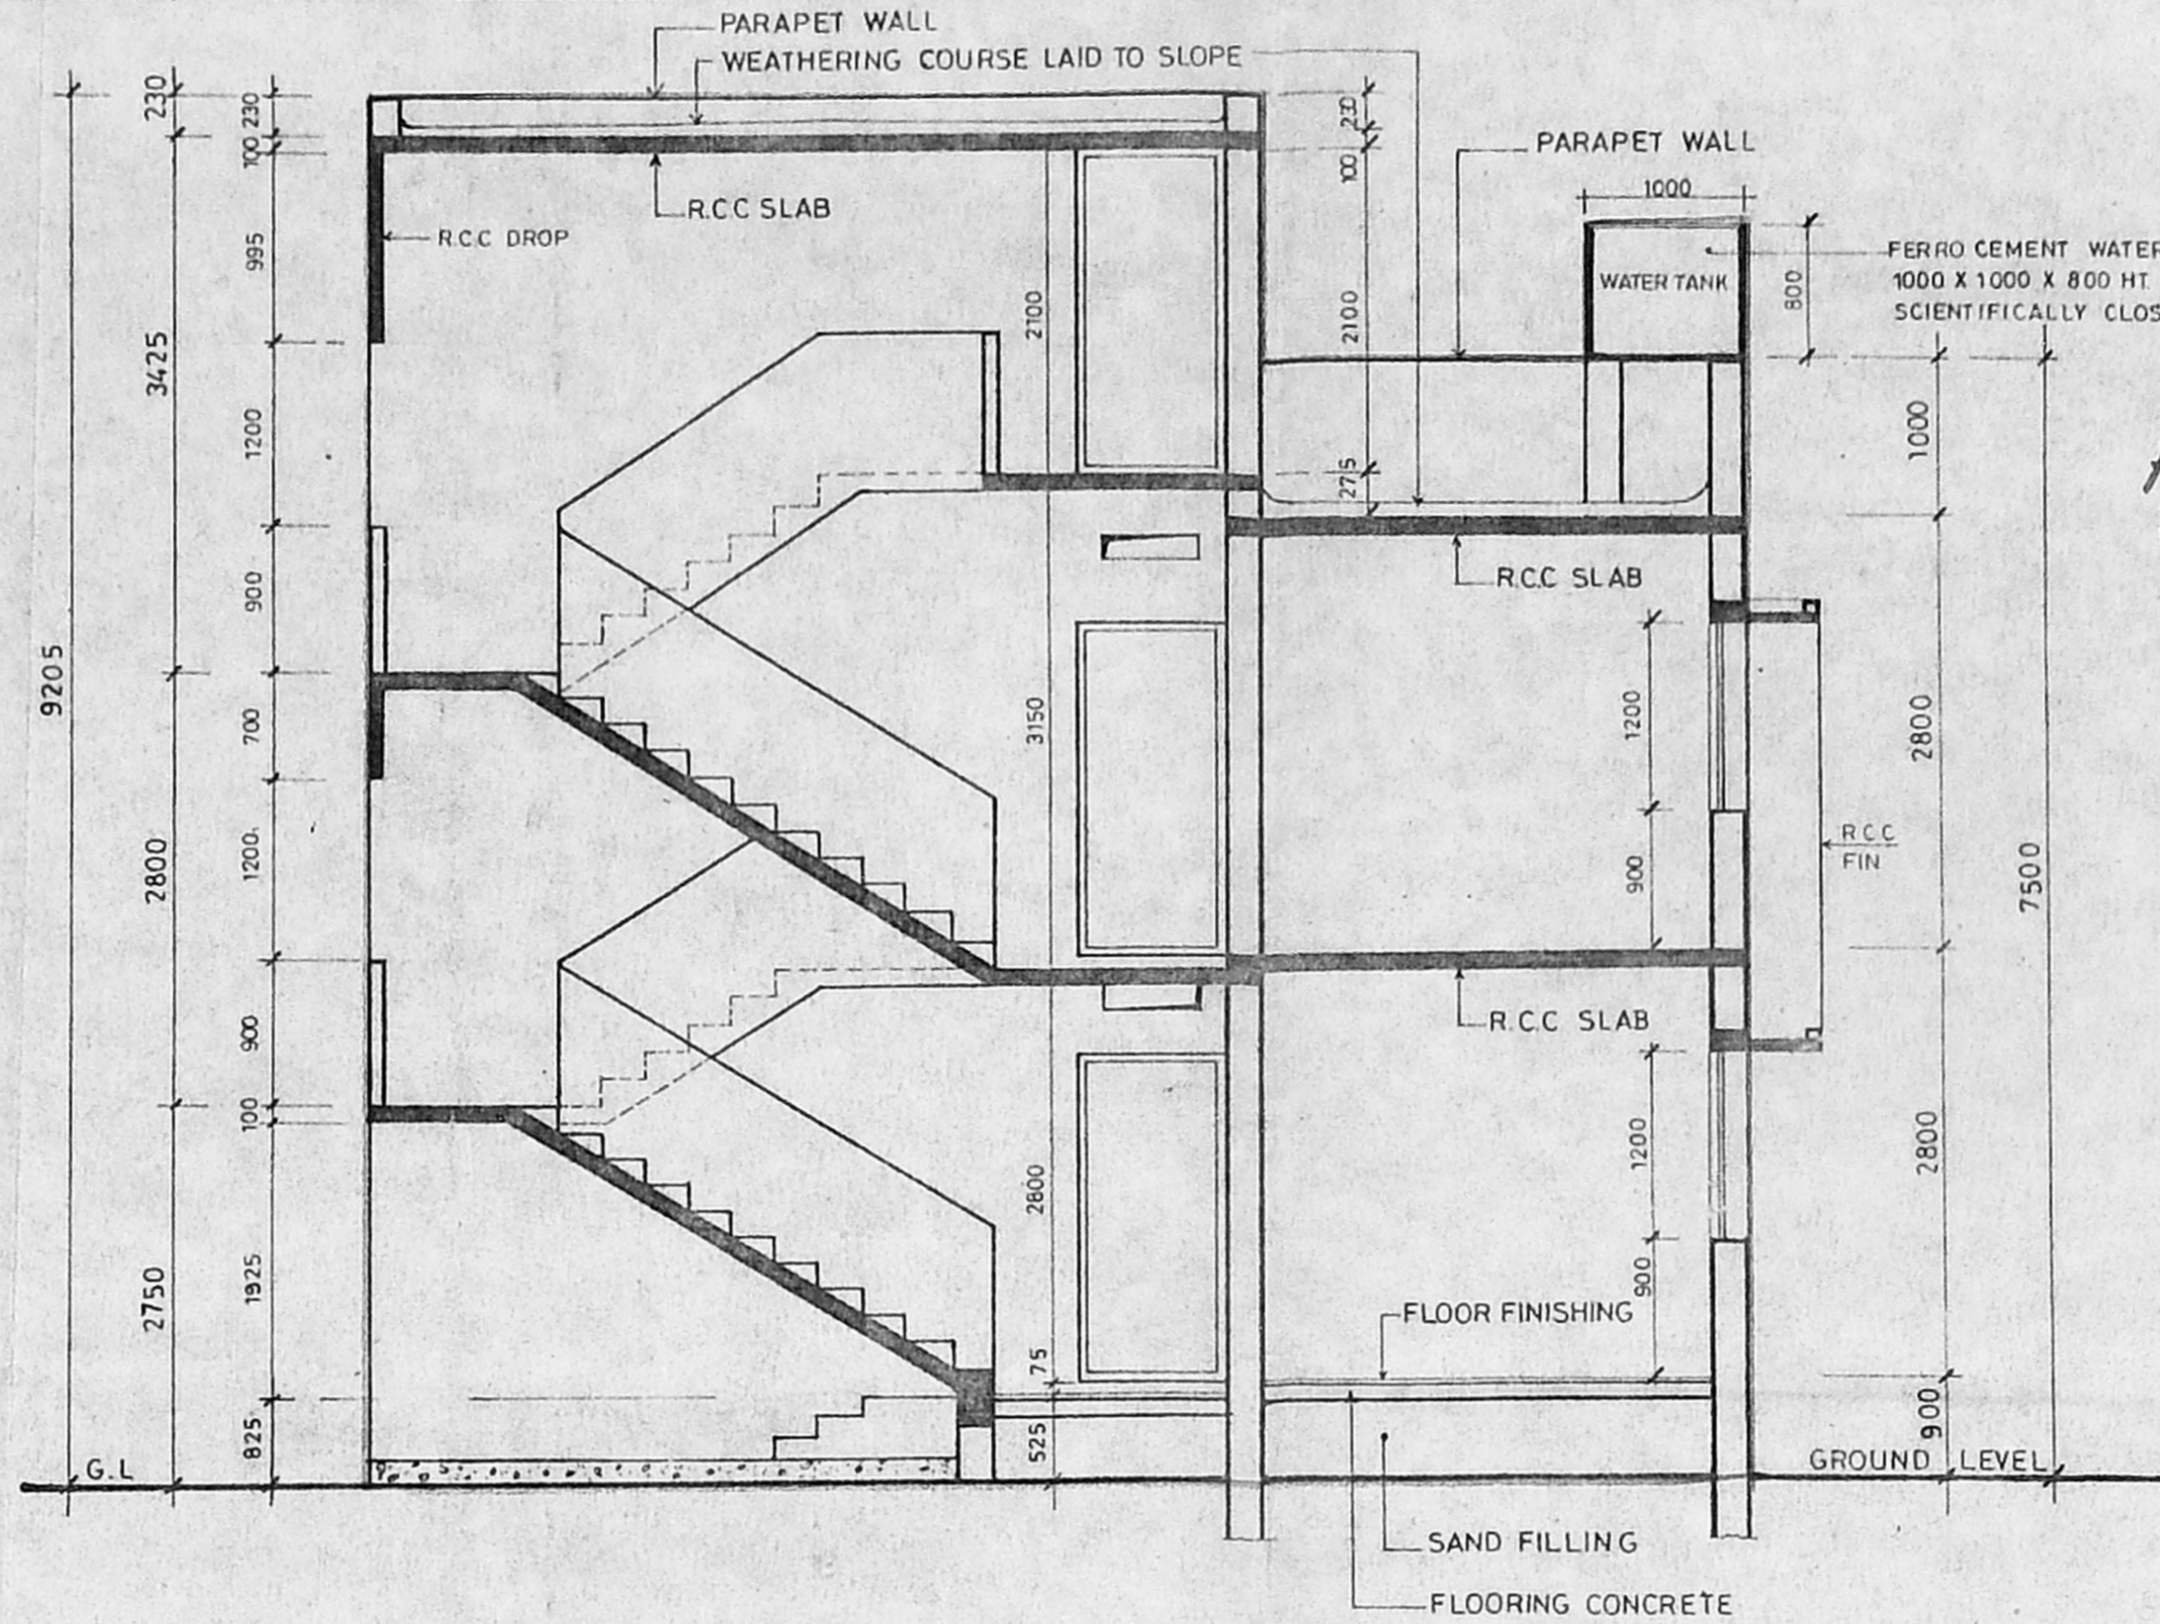


SECTION - A A

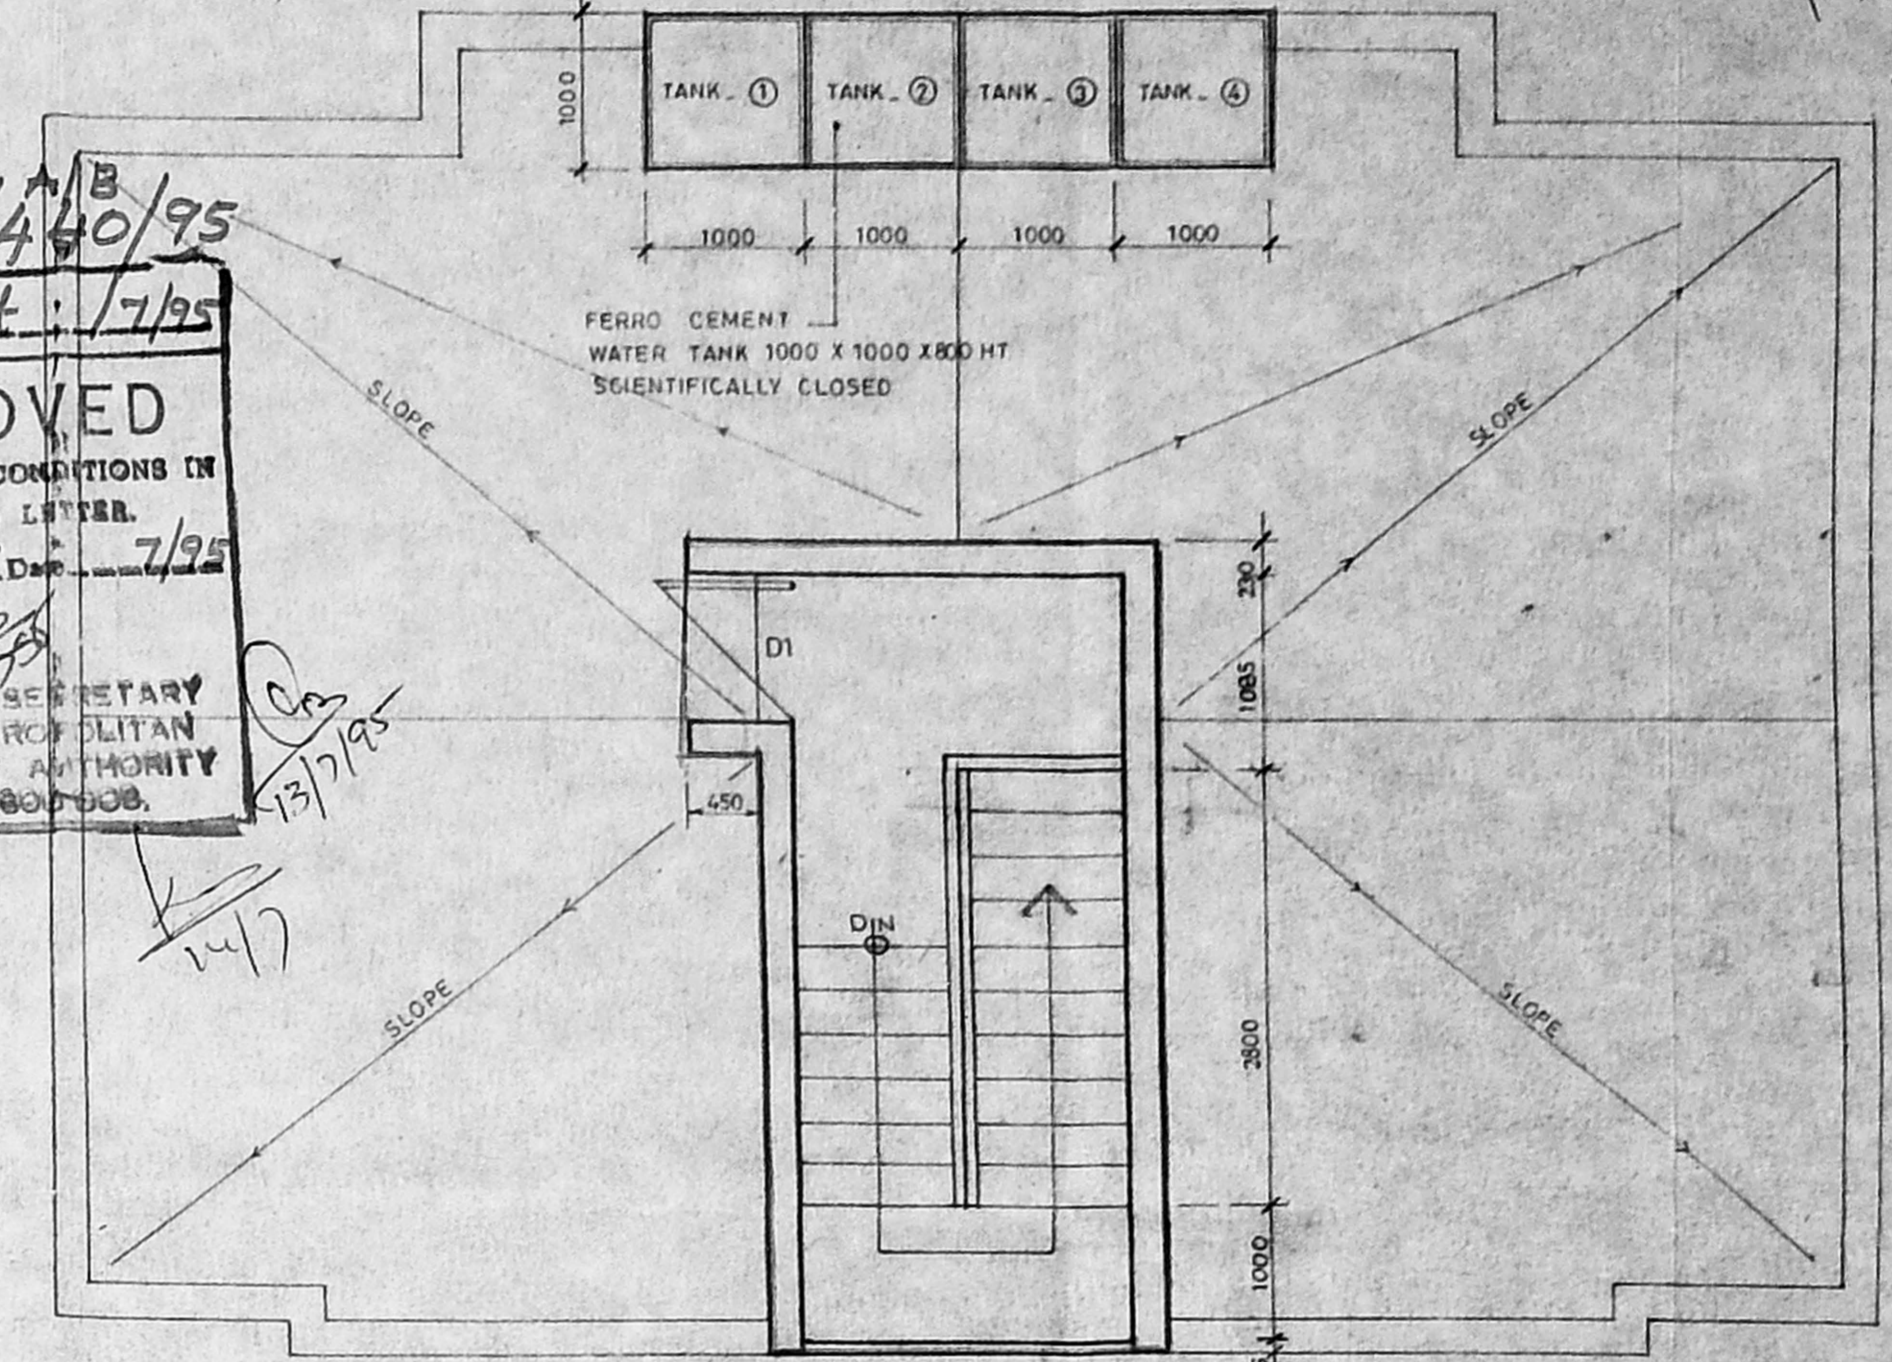


TERRACE PLAN

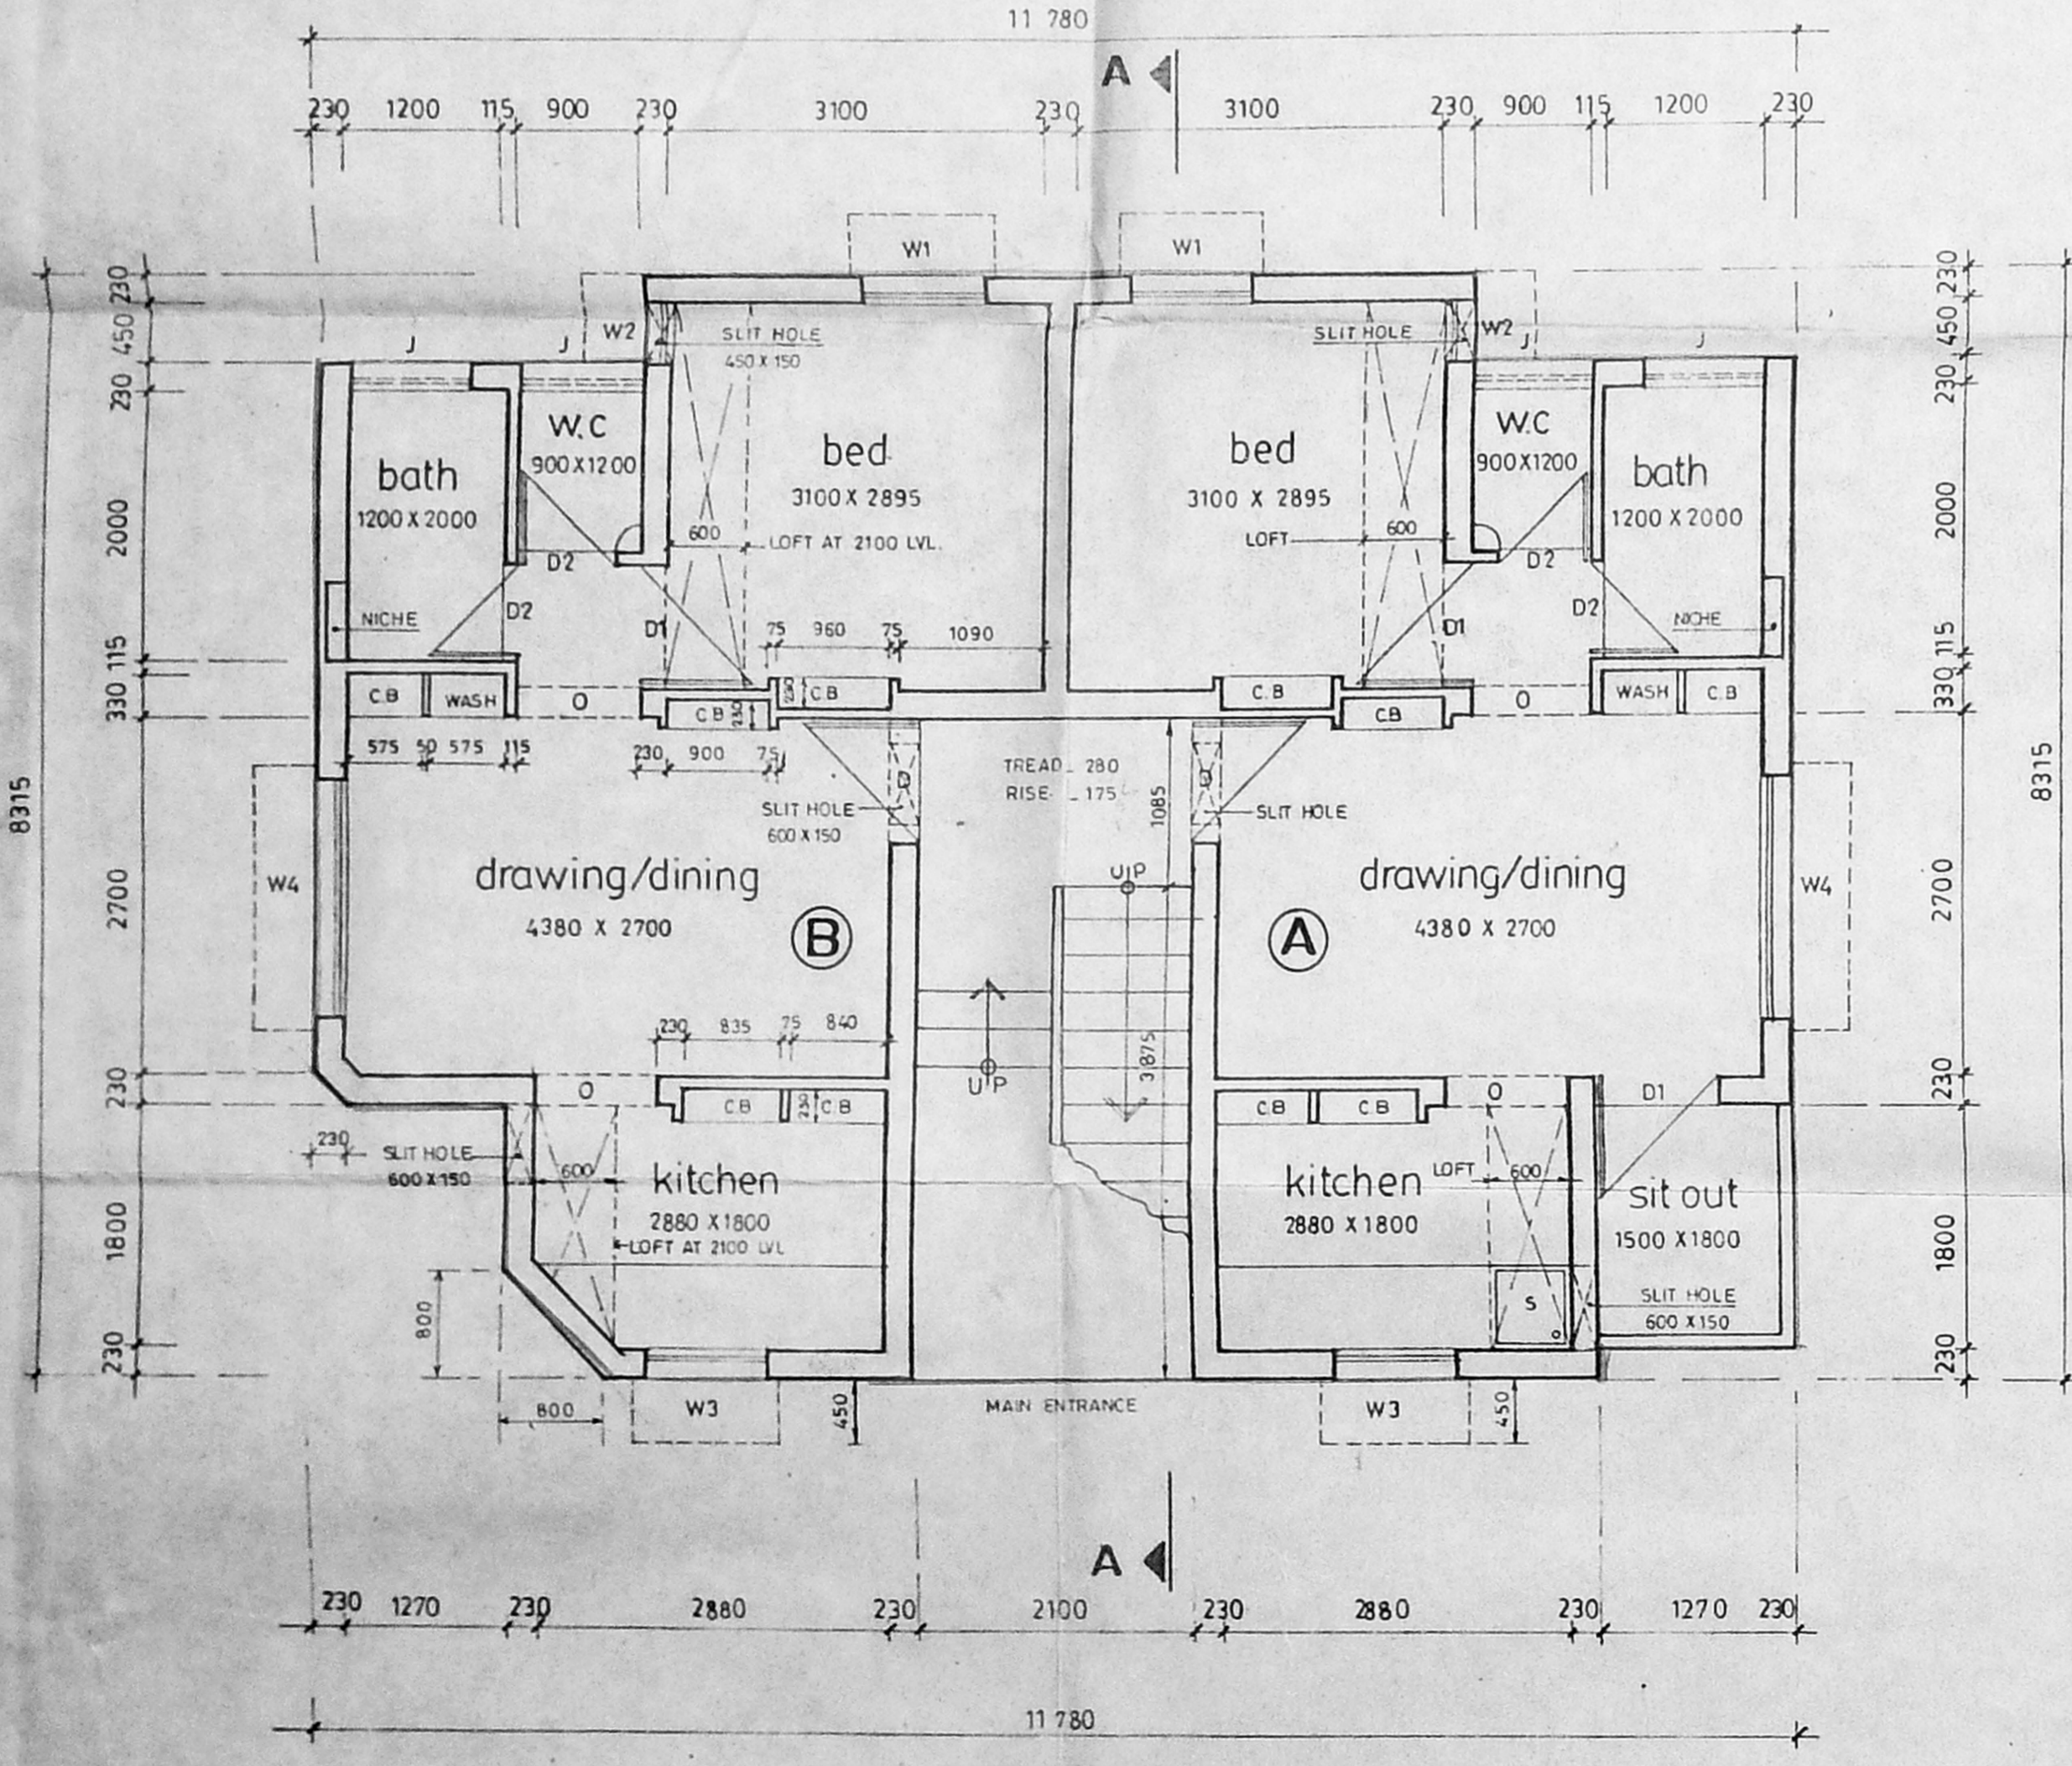

GROUND FLOOR PLAN

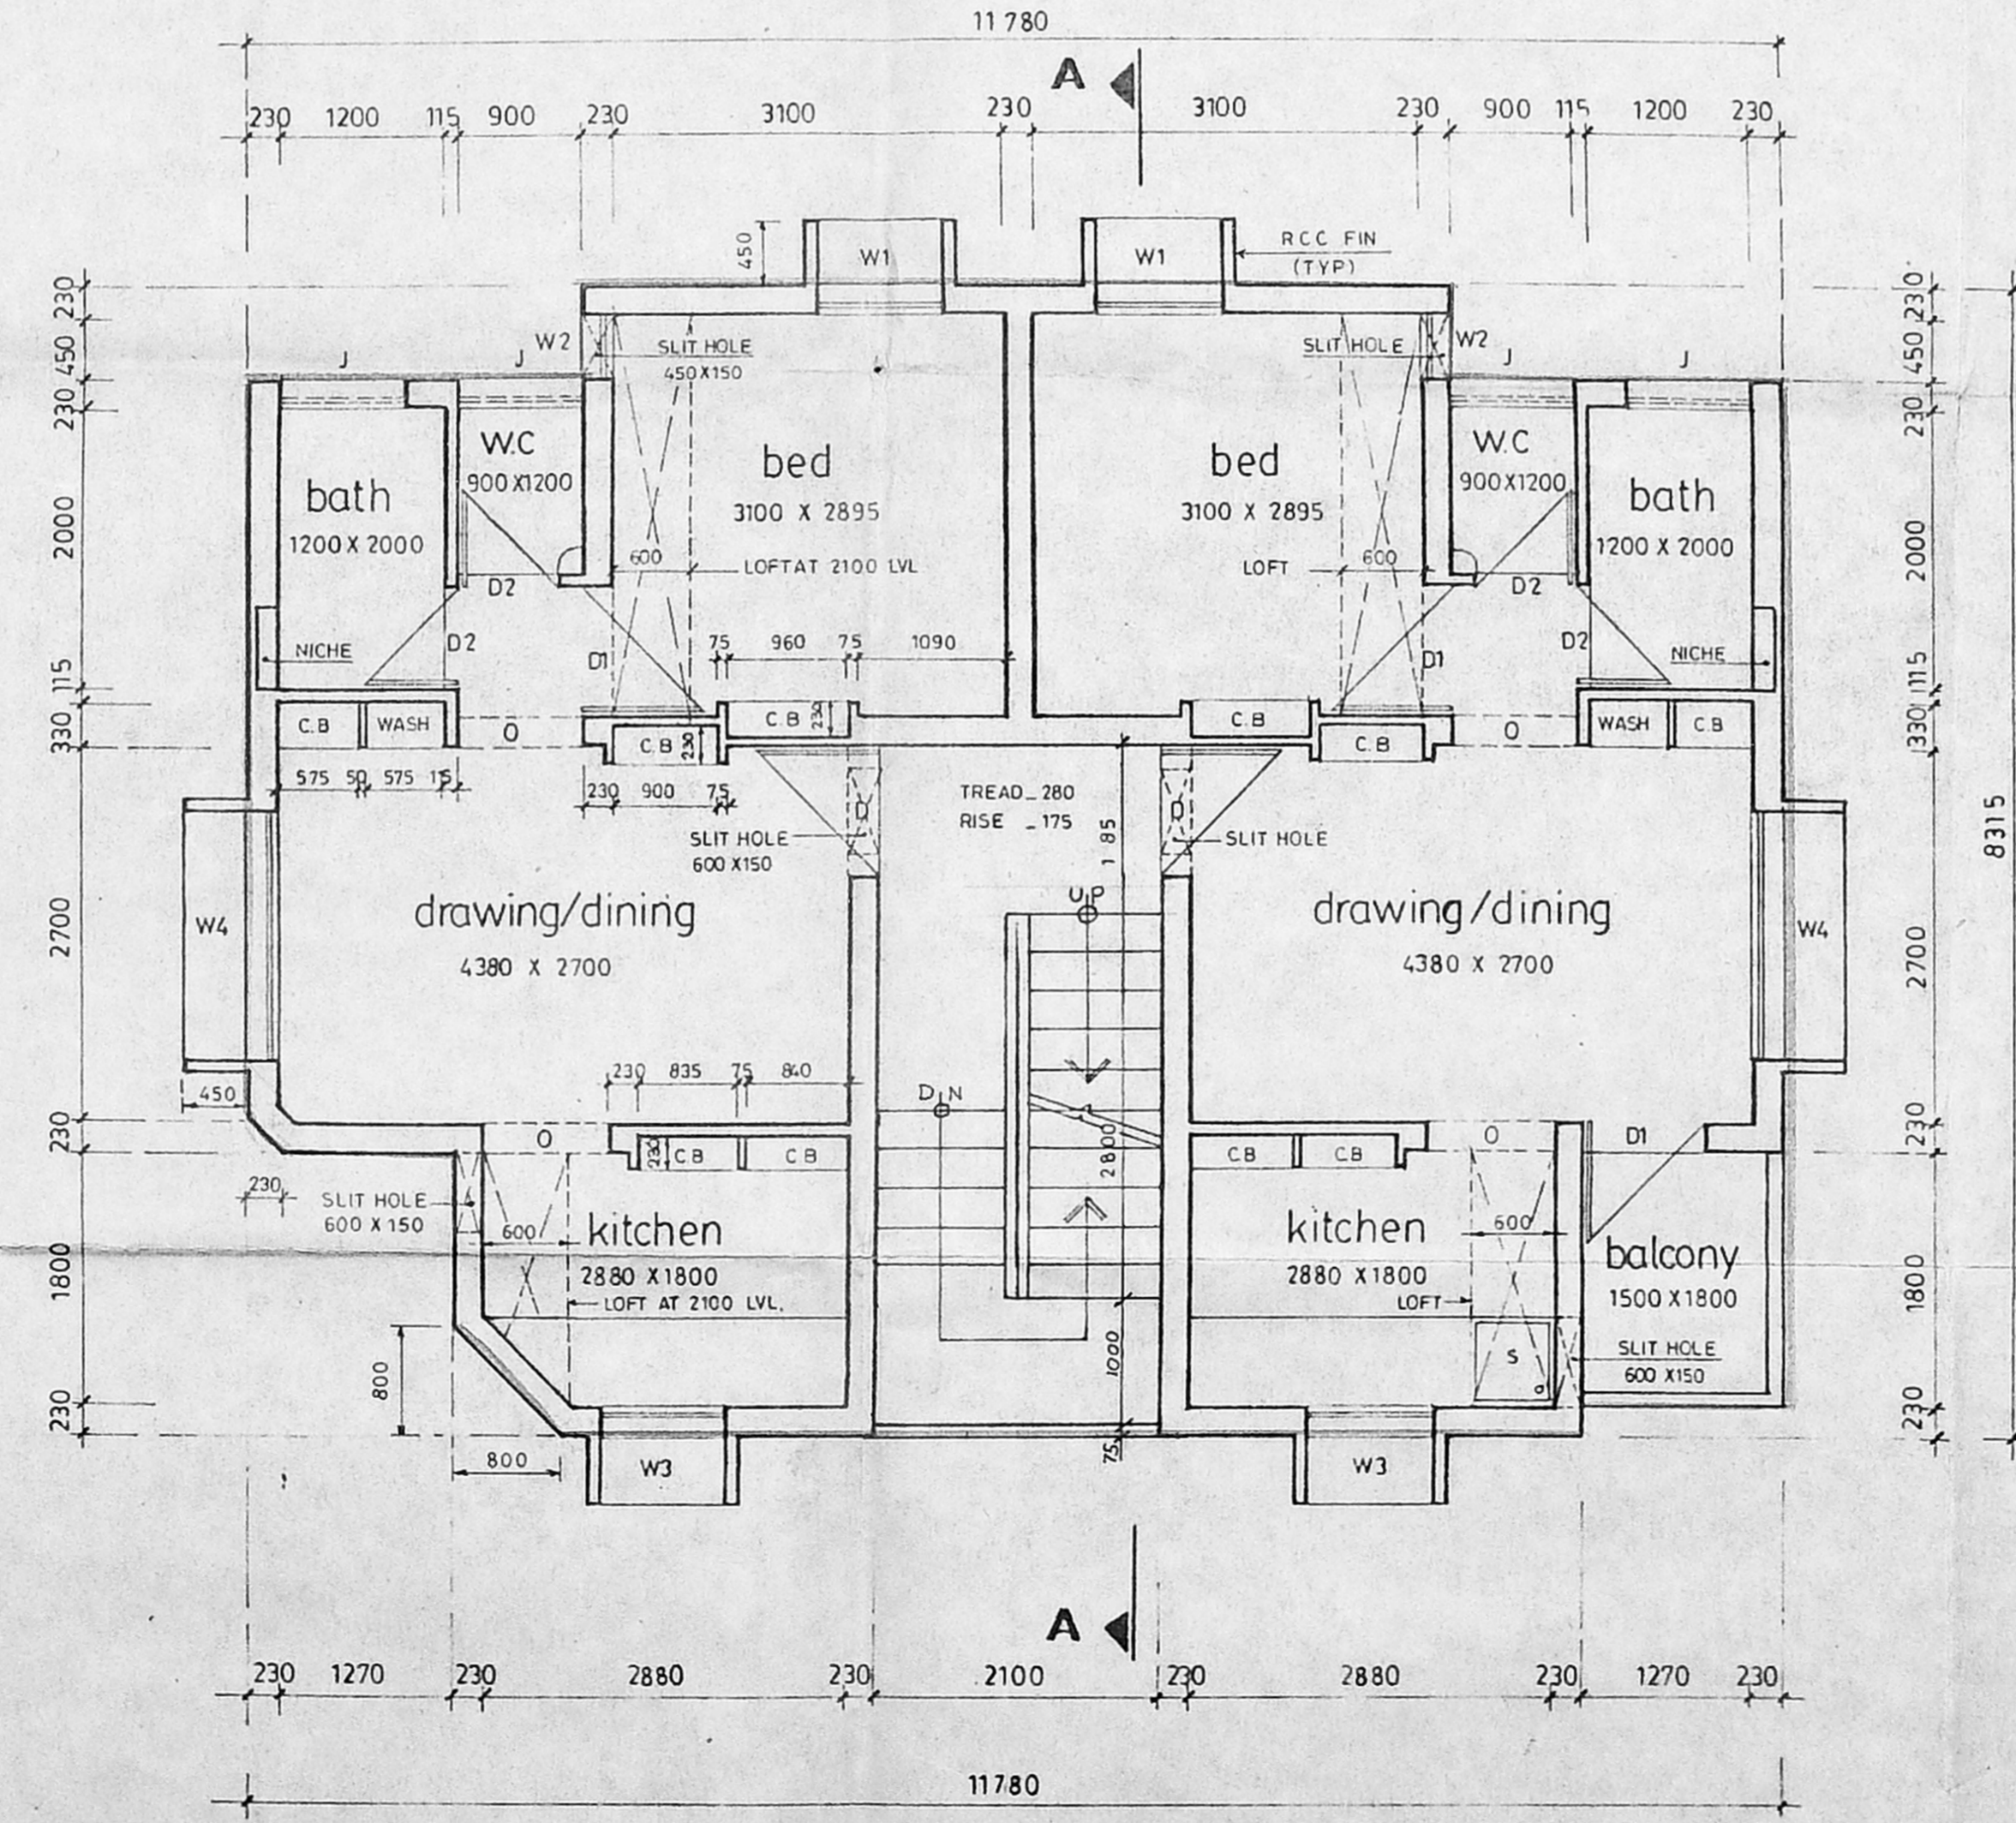

FIRST FLOOR PLAN

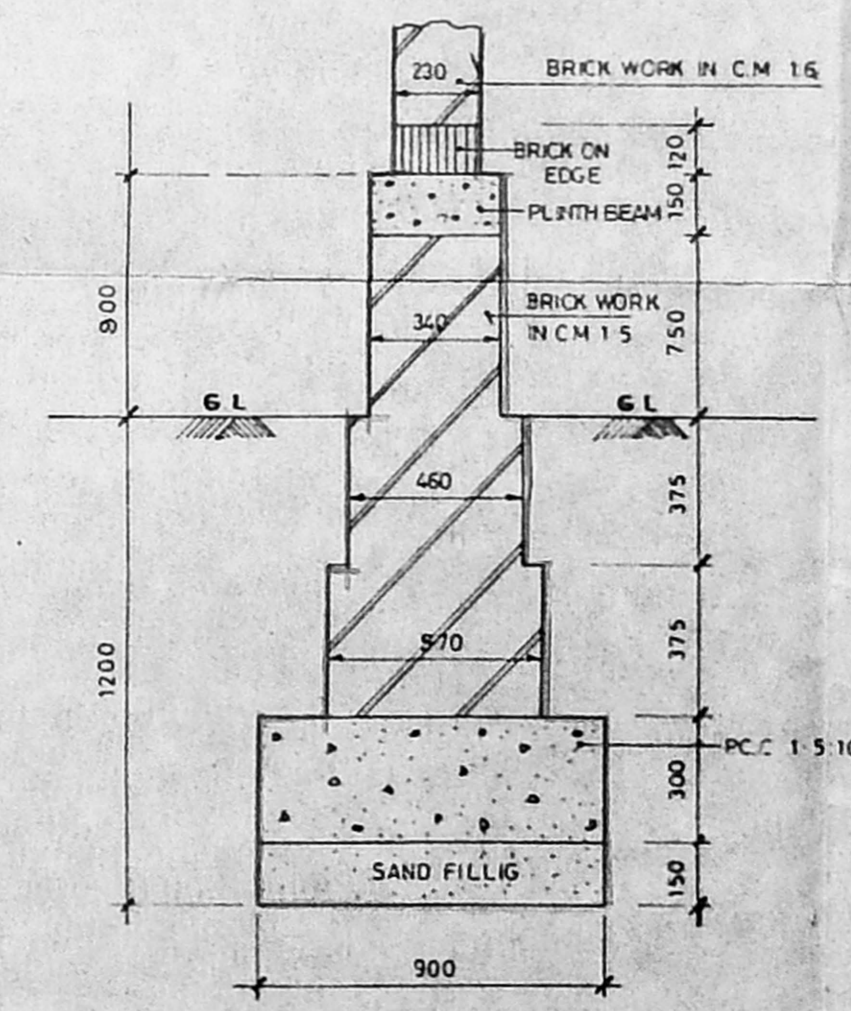

foundation detail

SCHEDULE OF JOINERY			
D	DOOR	900 X 2100	R.C.C FRAME T.W PANELLED SHUTTER
D1	DOOR	900 X 2100	R.C.C FRAME MARINE PLY
D2	DOOR	700 X 2100	"
W1	WINDOW	900 X 1200	STEEL WINDOW
W2	WINDOW	450 X 1200	"
W3	WINDOW	900 X 1050	"
W4	WINDOW	1800 X 1200	"
J	JALY	900 X 600	"
O	OPEINING	900 X 2100	"

Area: PLINTH AREA	
GROUND FLOOR AREA	90.55 M ² OR 974.00 SQ.FT.
FIRST FLOOR AREA	90.55 M ² OR 974.00 SQ.FT.
(A) UNIT	
INCLUDING 1/2 STAIRS	46.975 M ² OR 505.50 SQ.FT.
EXCLUDING 1/2 STAIRS	41.77 M ² OR 450.00 SQ.FT.
(B) UNIT	
INCLUDING 1/2 STAIRS	43.575 M ² OR 468.80
EXCLUDING 1/2 STAIRS	38.37 M ² OR 412.80

TAMIL NADU POLICE HOUSING CORPORATION
 NO.1, WHITES ROAD MADRAS-14

ASST. DRAUGHTSMAN: [Signature]
 ASST. ARCHITECT: [Signature]
 ASST. EXEC. ENGINEER: [Signature]

PROPOSED DWELLING IN PLOT NO.5 IN S.NO.141/1 OF MADURAVOYAL VILLAGE SAIDAPET TALUK, CHENGAI. M.G.R. DISTRICT.

SCALE: 1/50, 1/20

S.D. [Signature]
 CHIEF ENGINEER

61/94



A/19060/440/95

Planning Permit No. D. 7/95


APPROVED

SUBJECT TO THE CONDITIONS IN THIS OFFICE LETTER.


No. A/17763/95-17/7/95

FOR MEMBER SECRETARY
MADRAS METROPOLITAN
DEVELOPMENT AUTHORITY
MADRAS - 600 008.


13/7/95

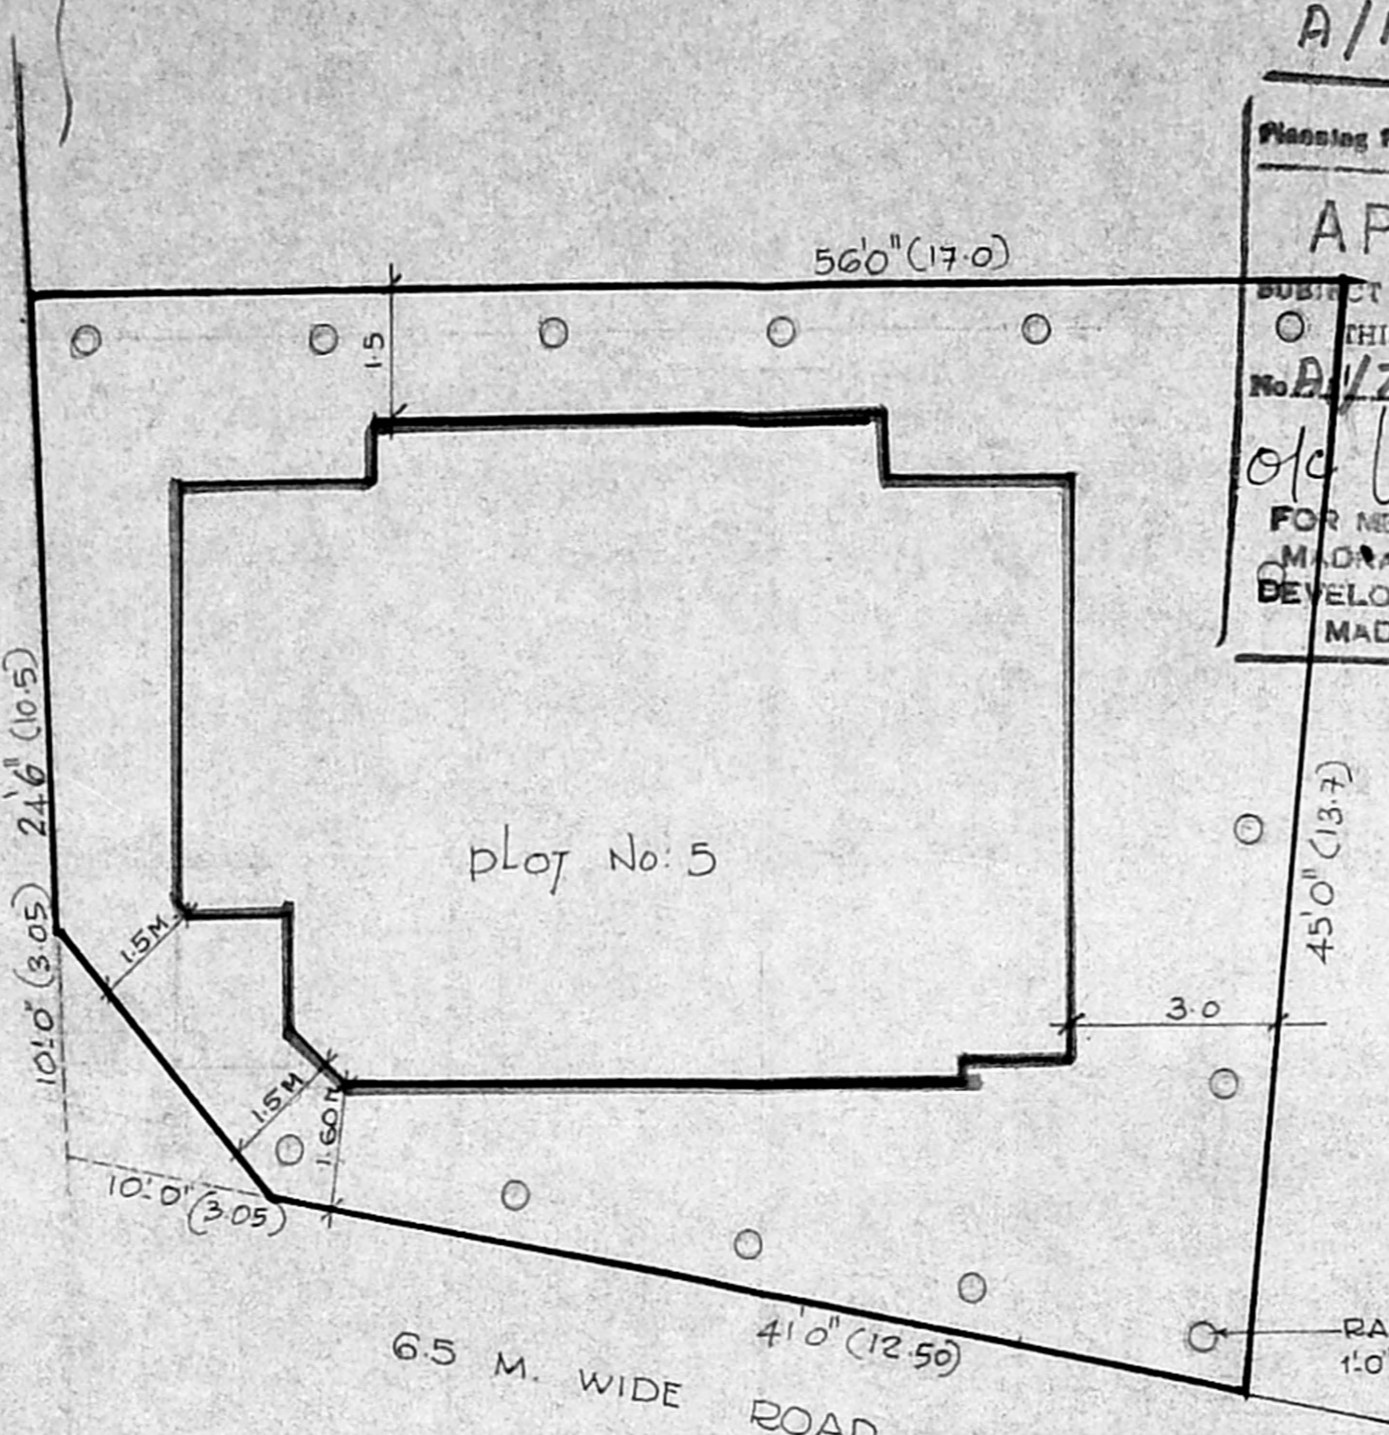


SITE PLAN

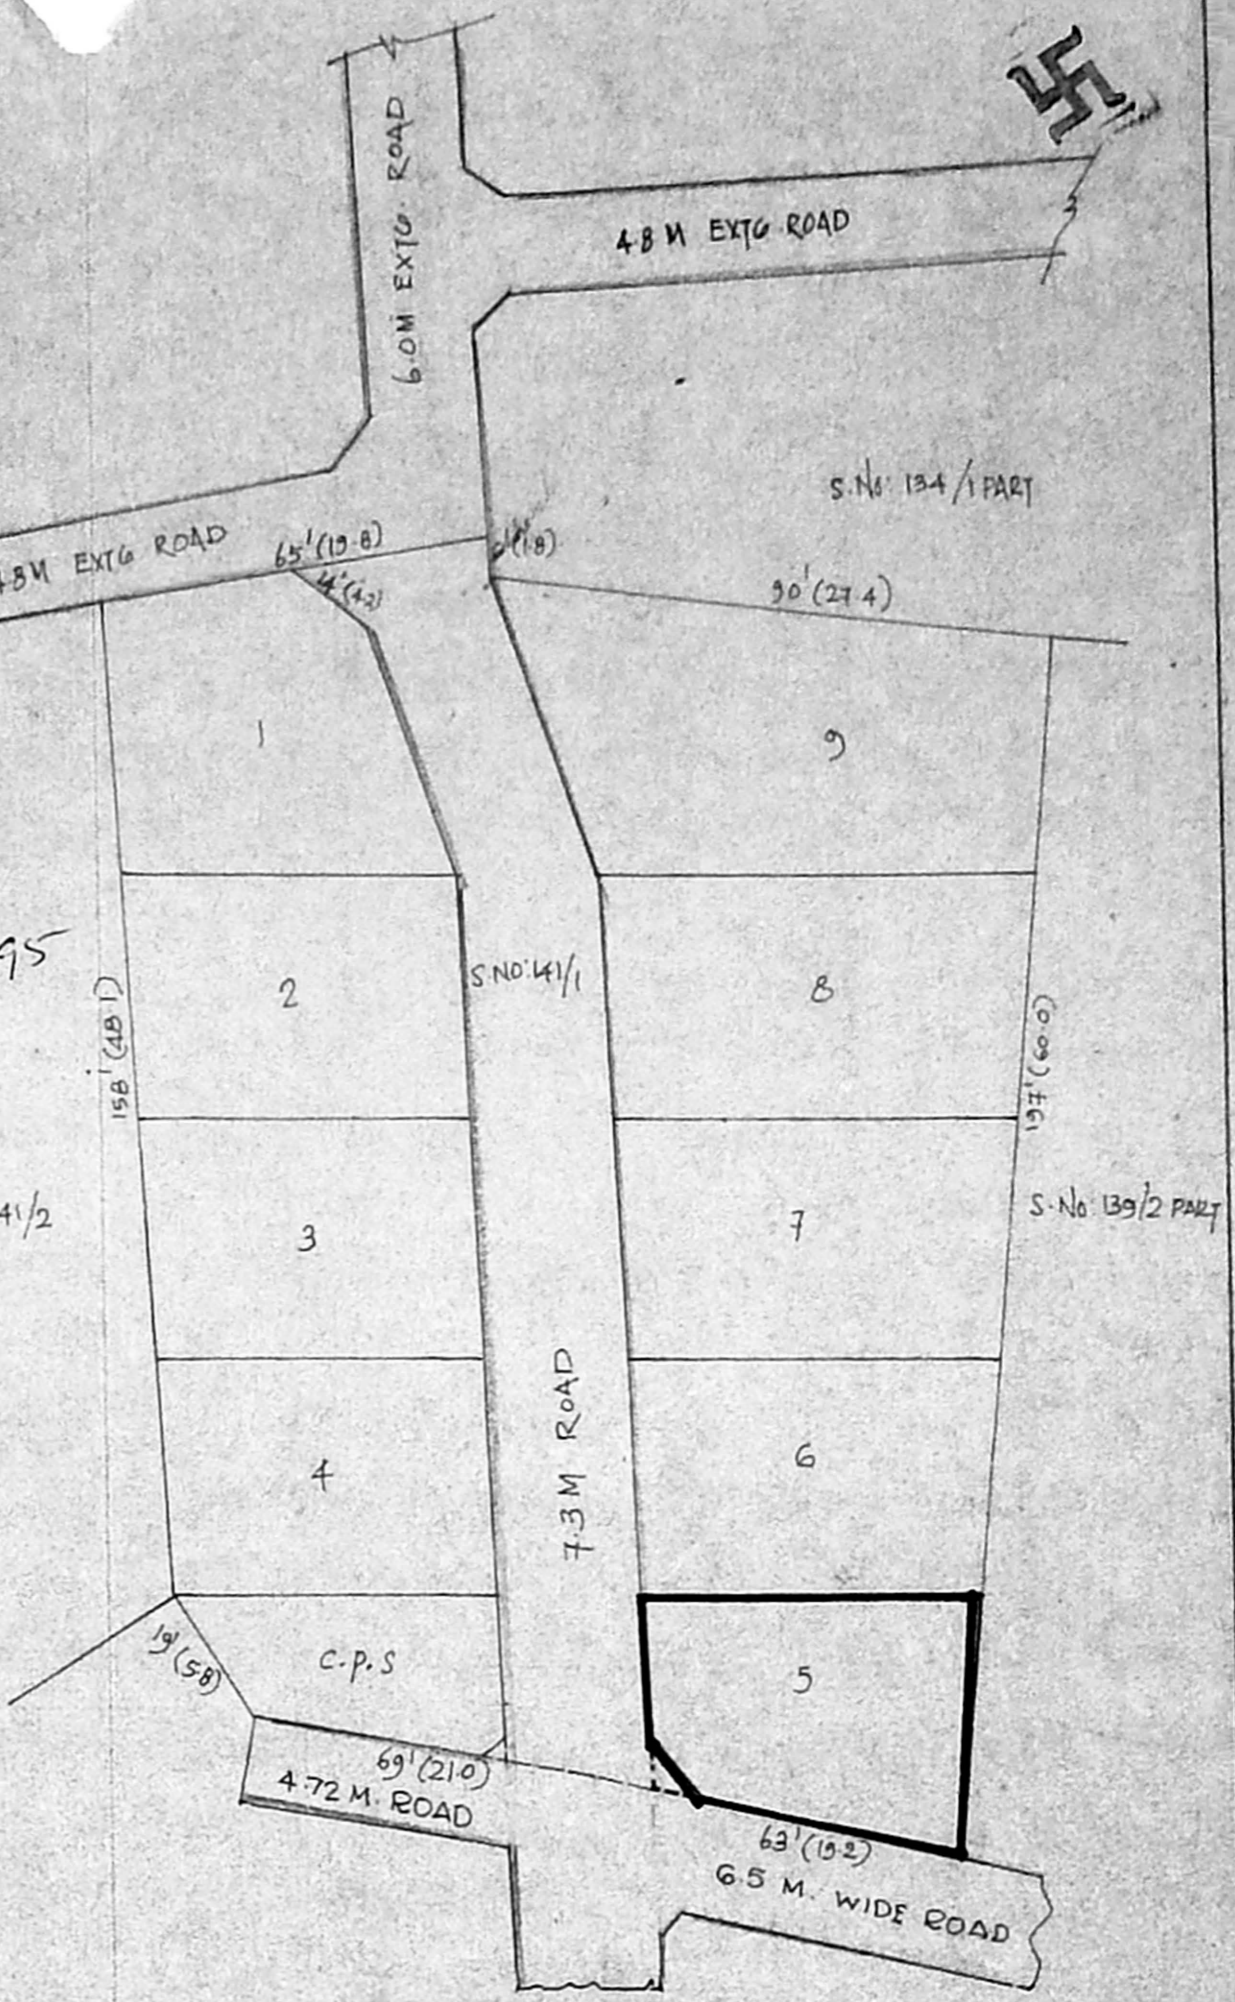

LAY-OUT PLAN (SCALE 1"=33'0")
(MMDA APPROVED LAYOUT L2/567/94 DT: 8.8.94)

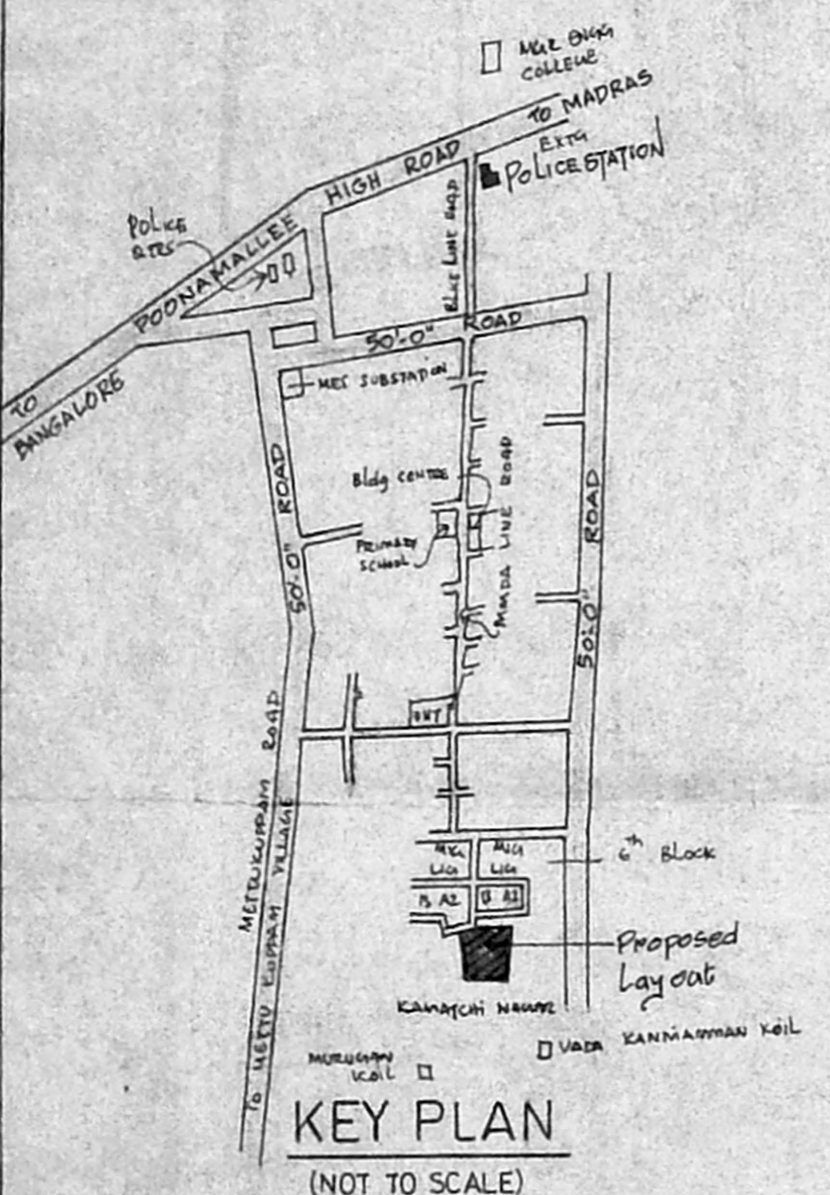

KEY PLAN
(NOT TO SCALE)

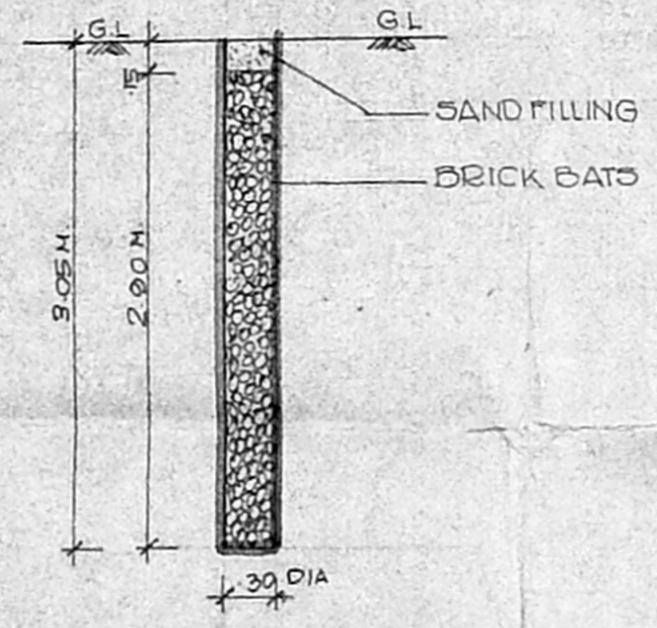

DETAIL OF RAINWATER PERCOLATION PIT

COLOR CODE REFERENCE

PROPOSED	
ROAD	
BOUNDARY	

<i>M. S. S. S.</i> ASST. DRAUGHTSMAN	PROPOSED DWELLING AT PLOT NO: 5 IN S.NO: 141/1 PART OF MADURAVOYAL VILLAGE SAIDAPET TALUK CHENNAI - M.G.R. DISTRICT	SCALE 1:100		S.P 63/5/94
<i>V. S. S. S.</i> ASST. ARCHITECT				
<i>S. S. S. S.</i> ASST. EXE. ENGINEER	TAMILNADU POLICE HOUSING CORPORATION NO.1 WHITES ROAD MADRAS - 600 014.			
<i>S. S. S. S.</i> CHIEF ENGINEER				