



FRONT ELEVATION

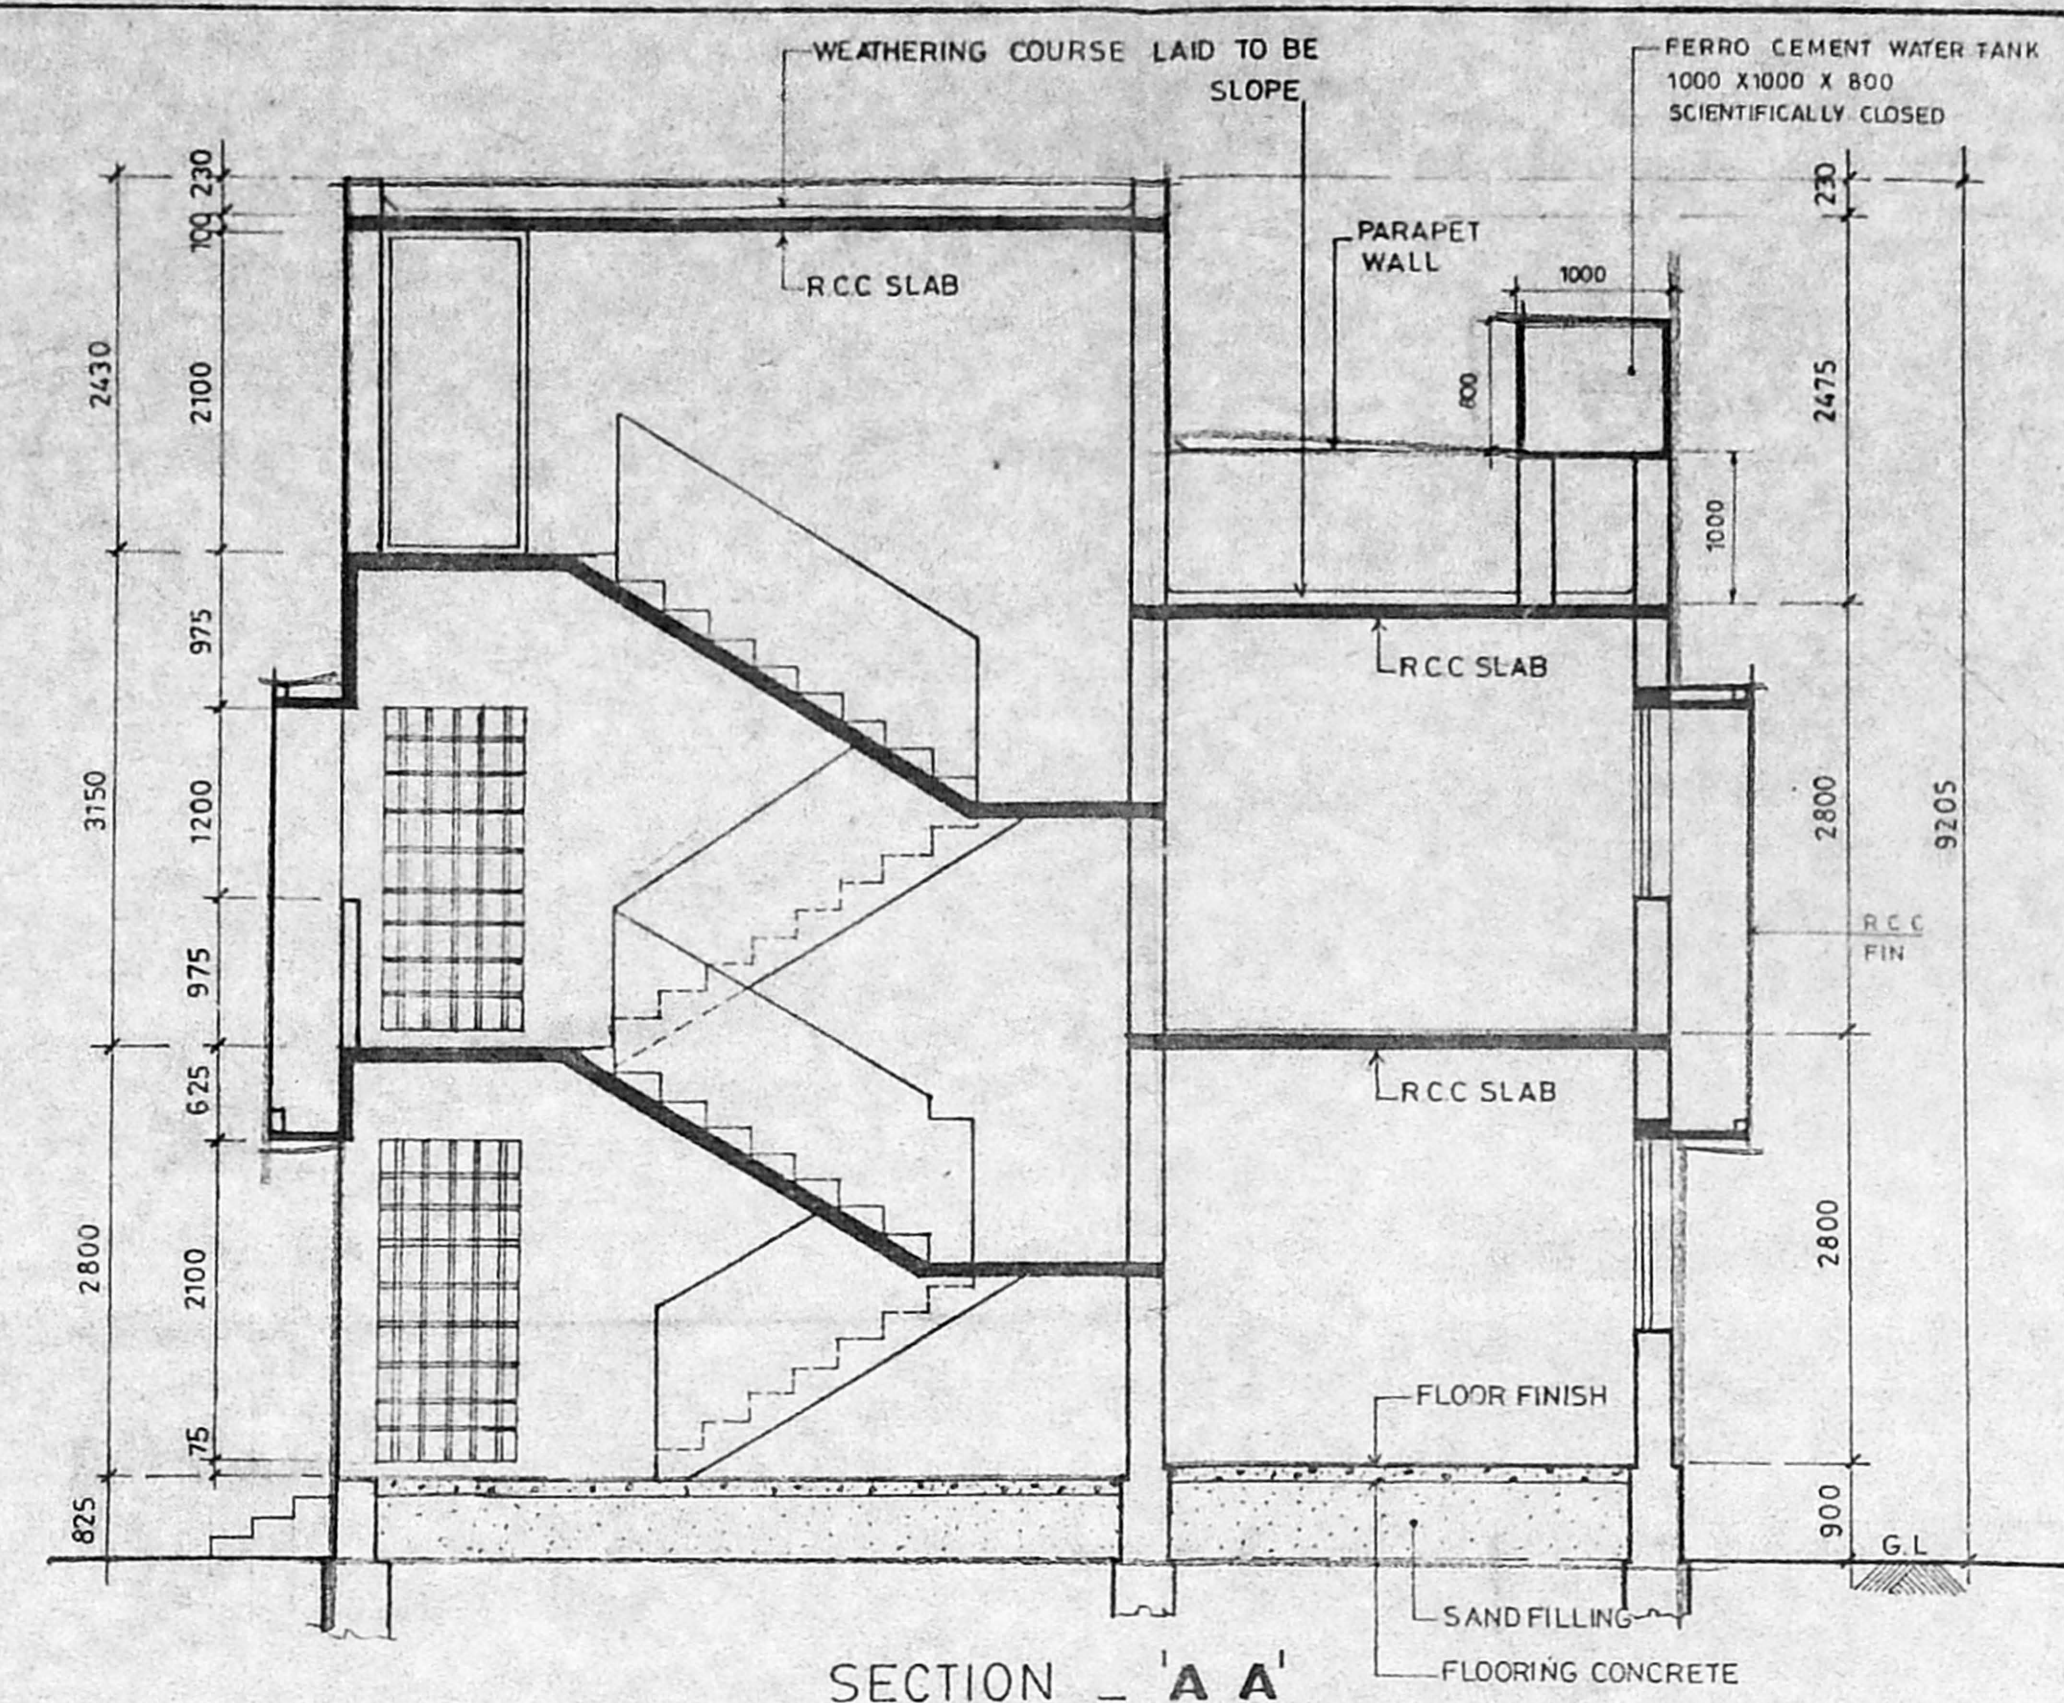


SECTION - 'A A'

Planning Permit No. 19079/4997/B/95  
**APPROVED**  
 SUBJECT TO THE CONDITIONS IN THIS OFFICE LETTER  
 No. 17264/95  
 FOR MEMBER SECRETARY  
 MADRAS METROPOLITAN  
 DEVELOPMENT AUTHORITY  
 MADRAS - 600 008.  
 18/7/95  
 19/7/95

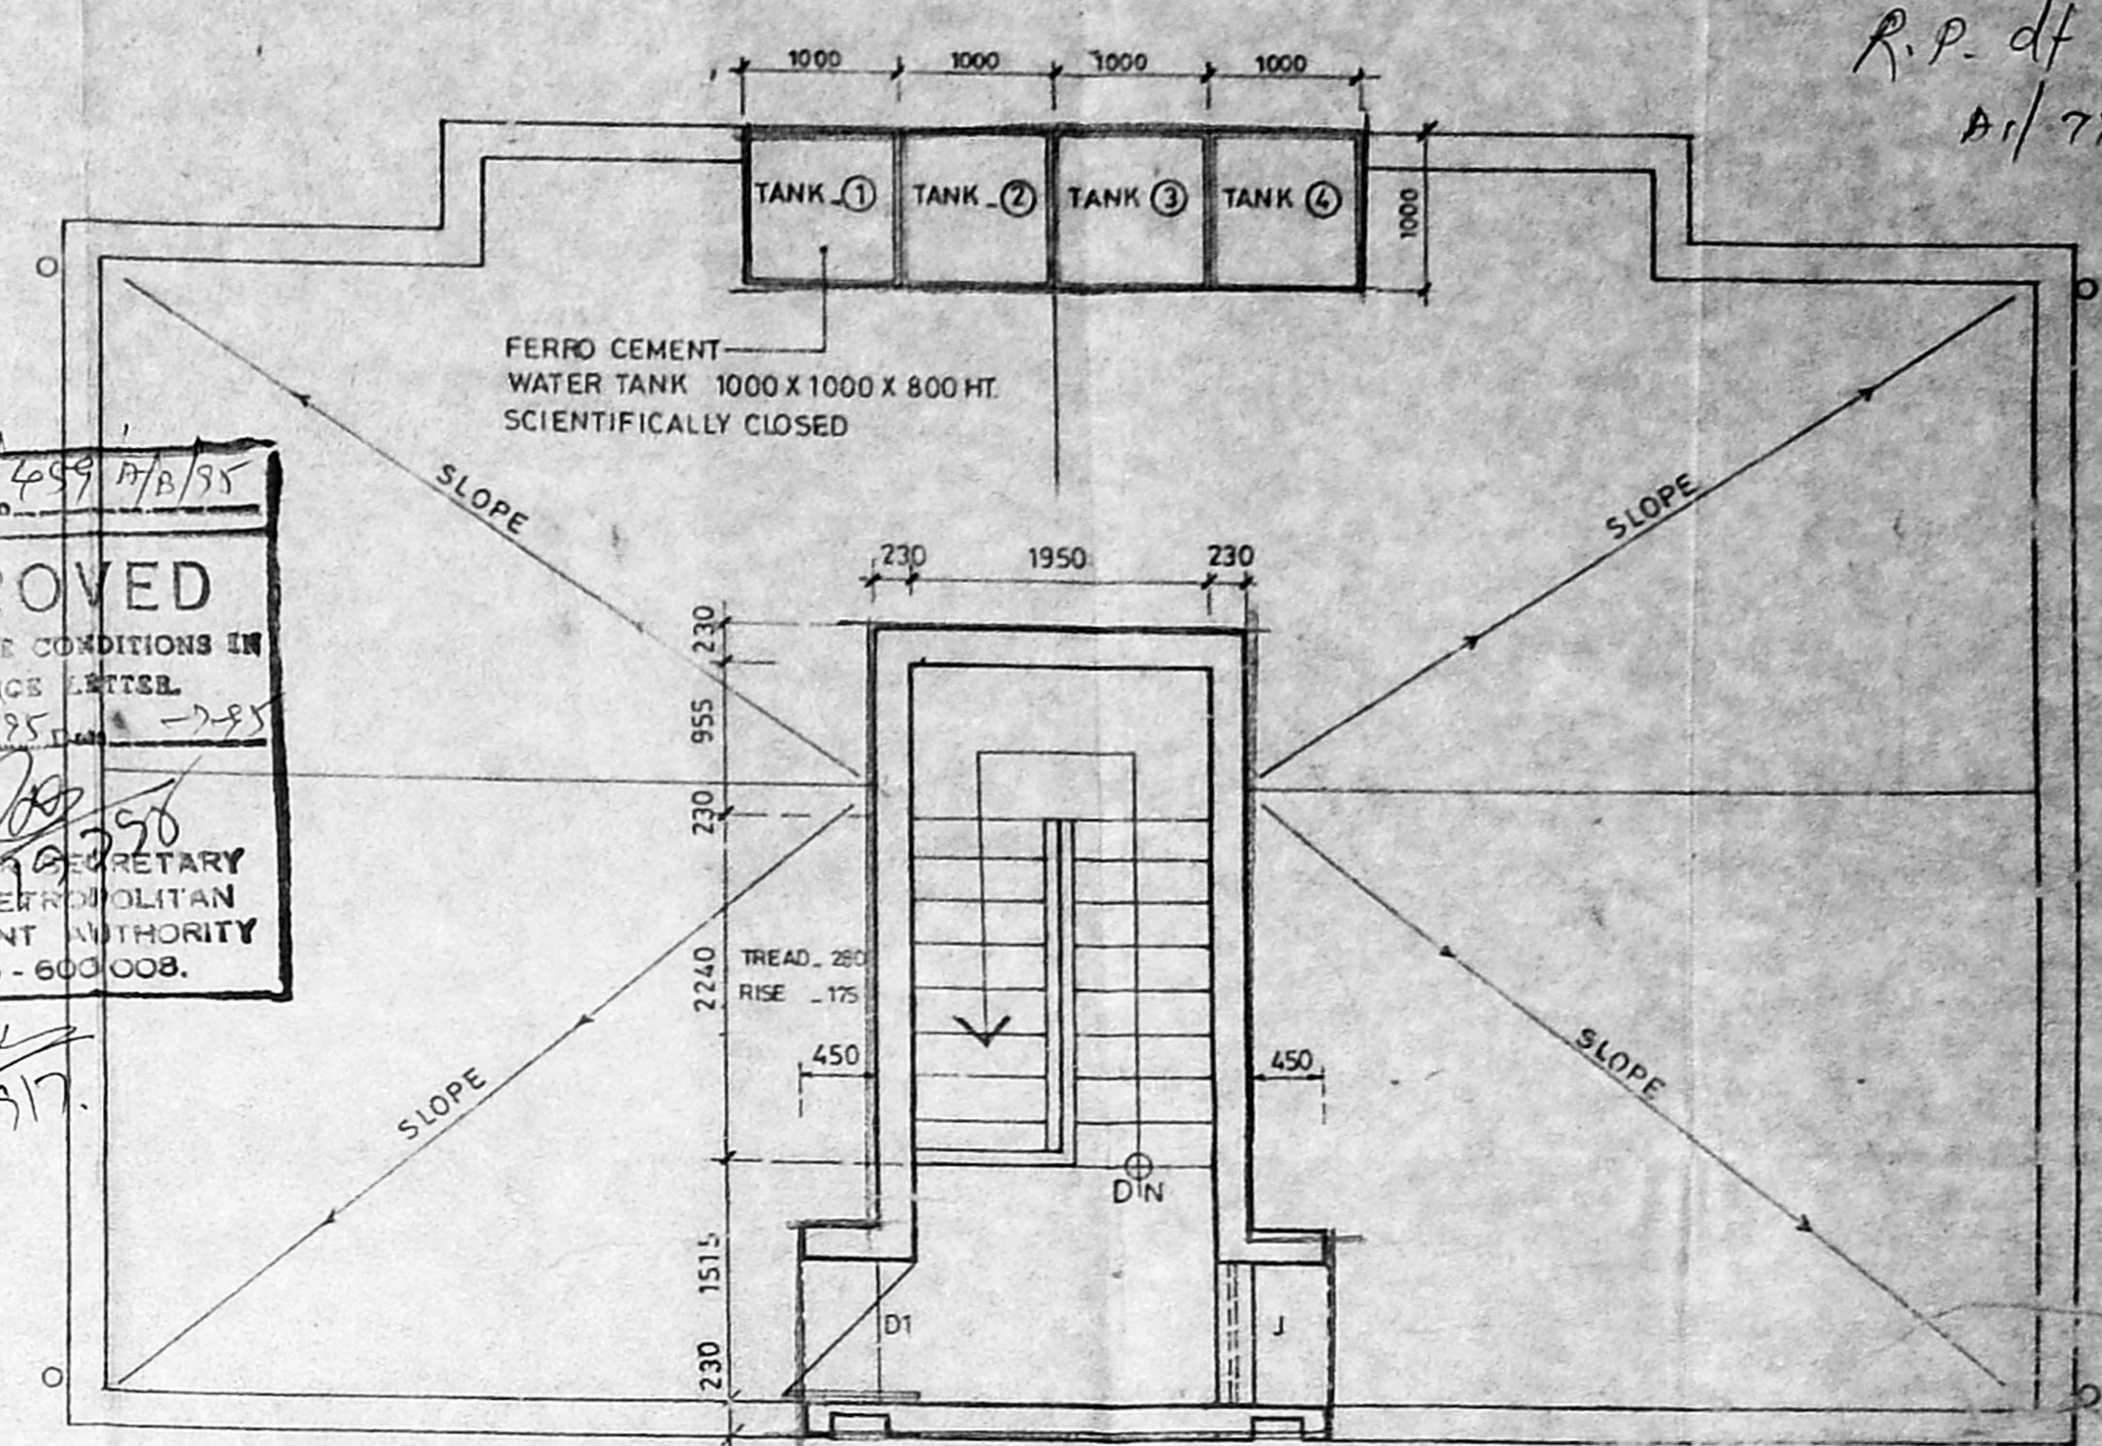


TERRACE PLAN


R.P. dt. 18/7/95  
 A.I. 7764/95  
 18/7/95

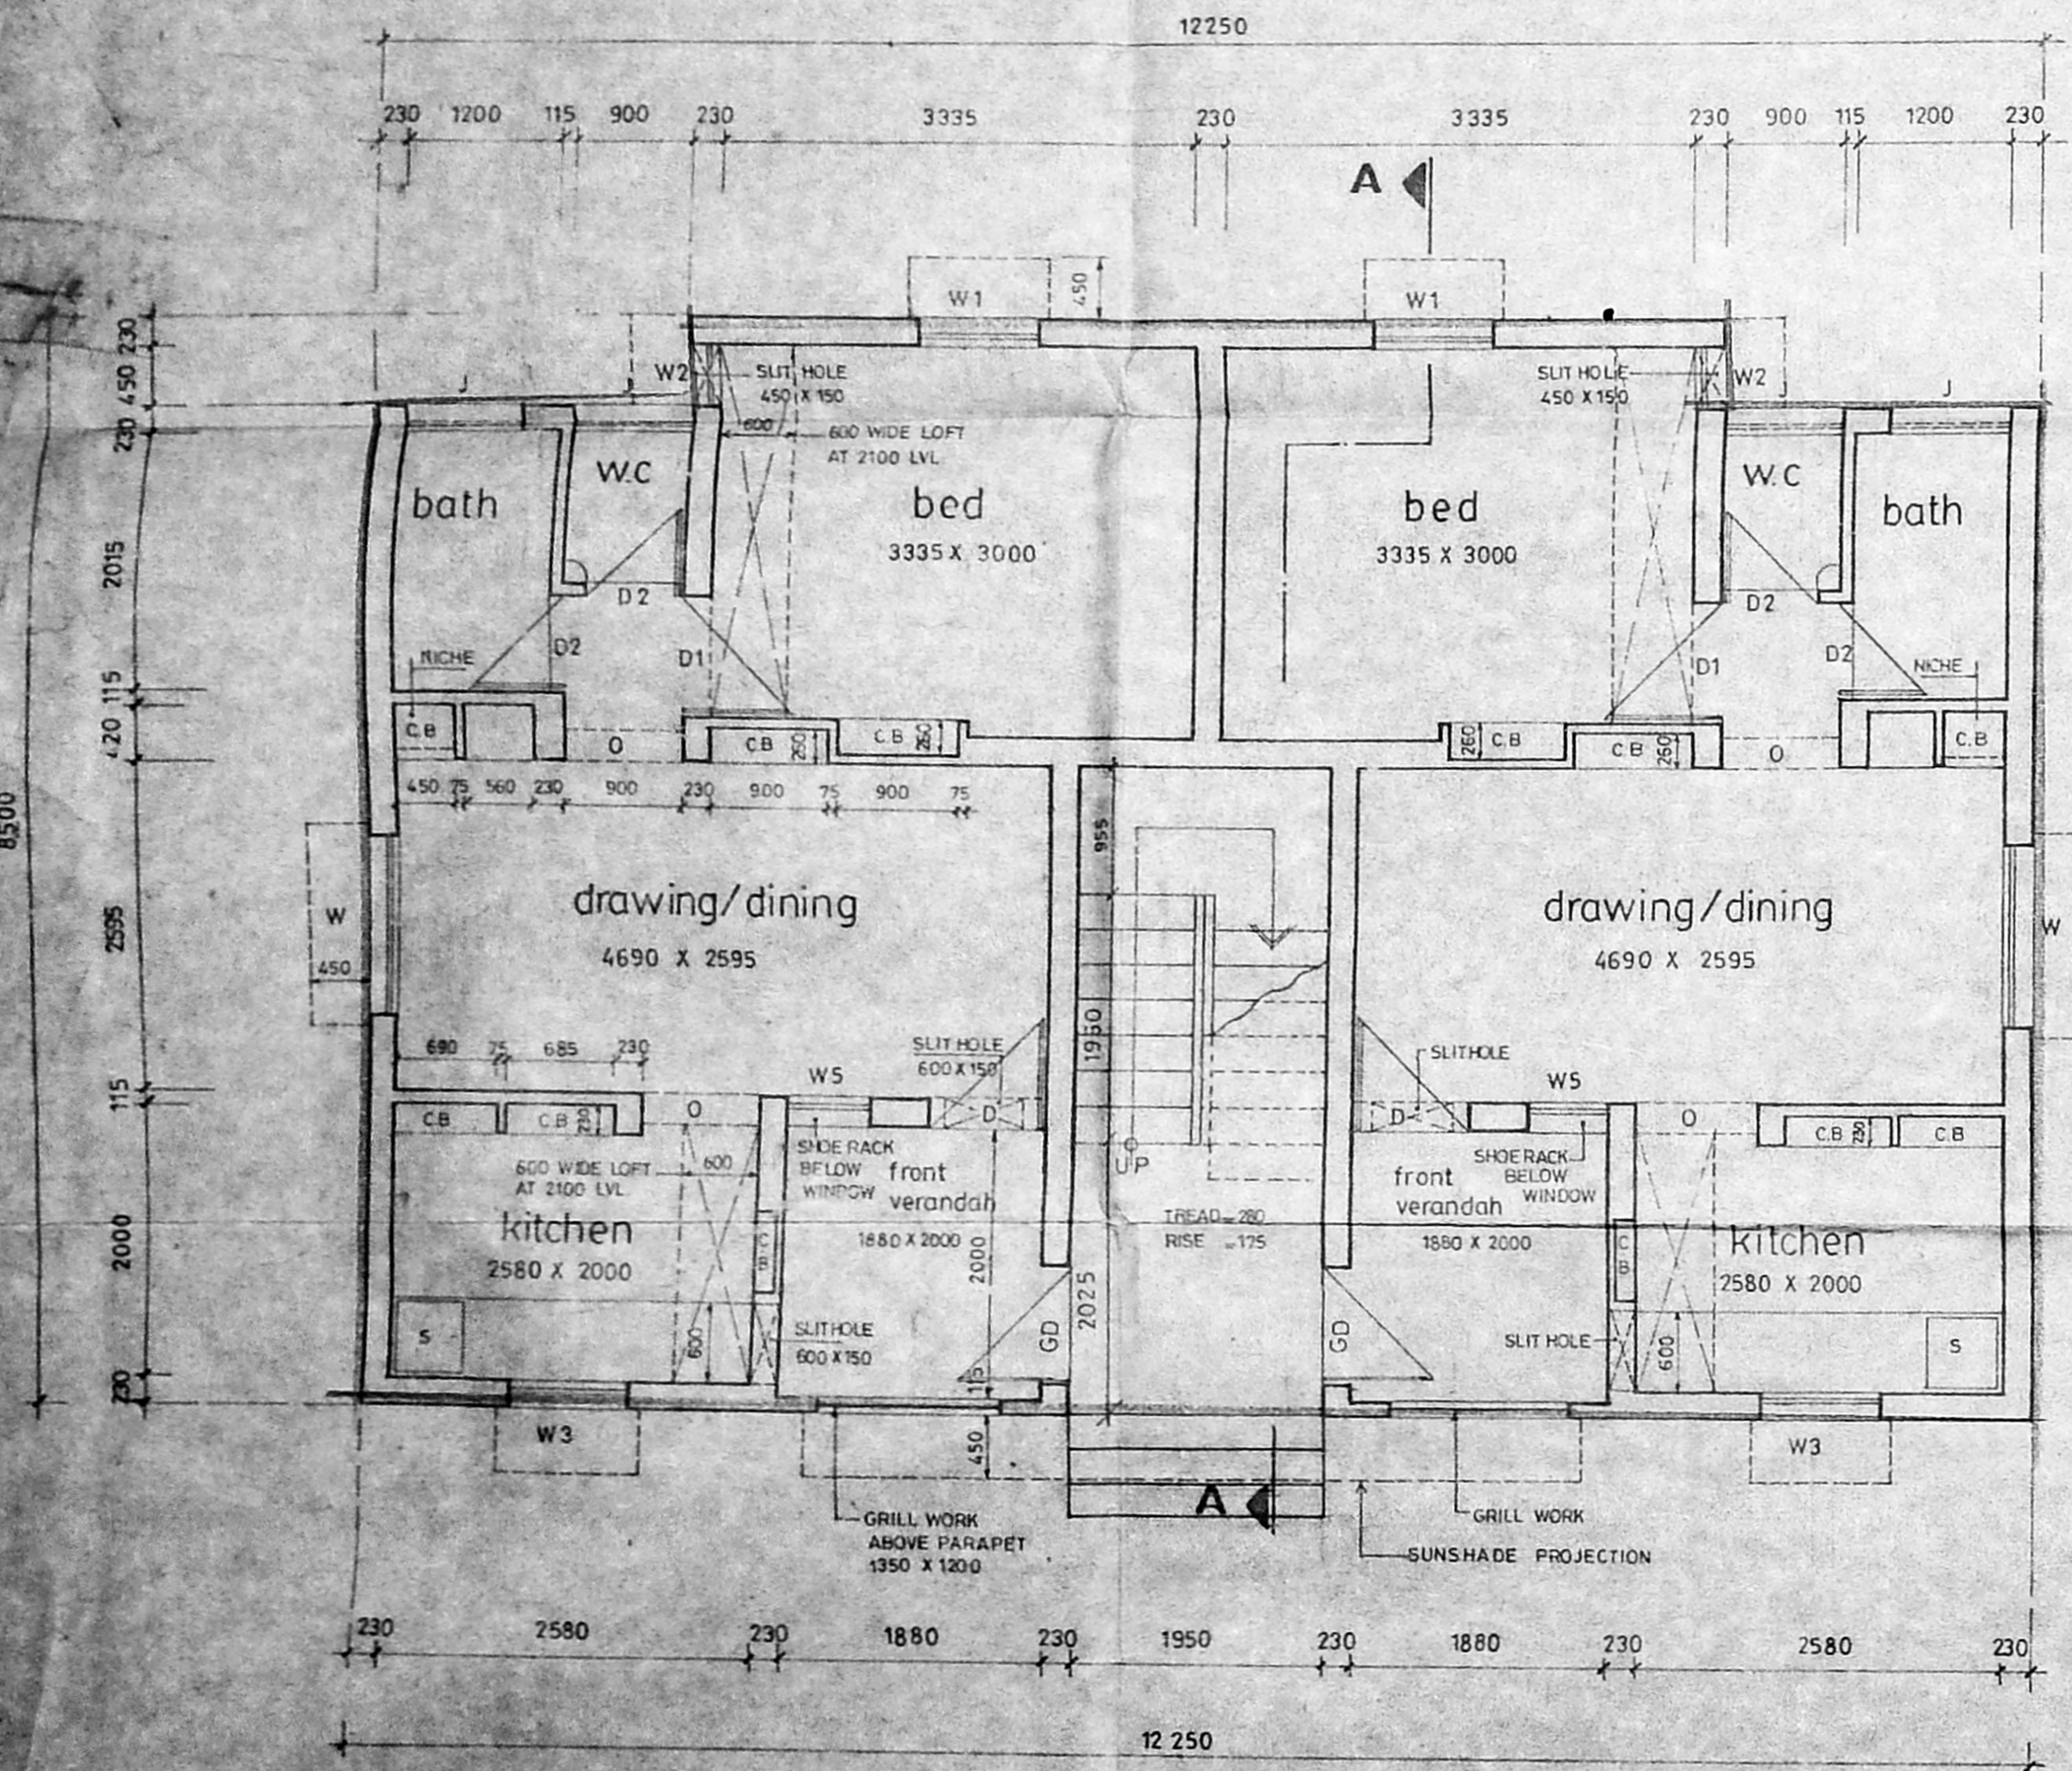

GROUND FLOOR PLAN

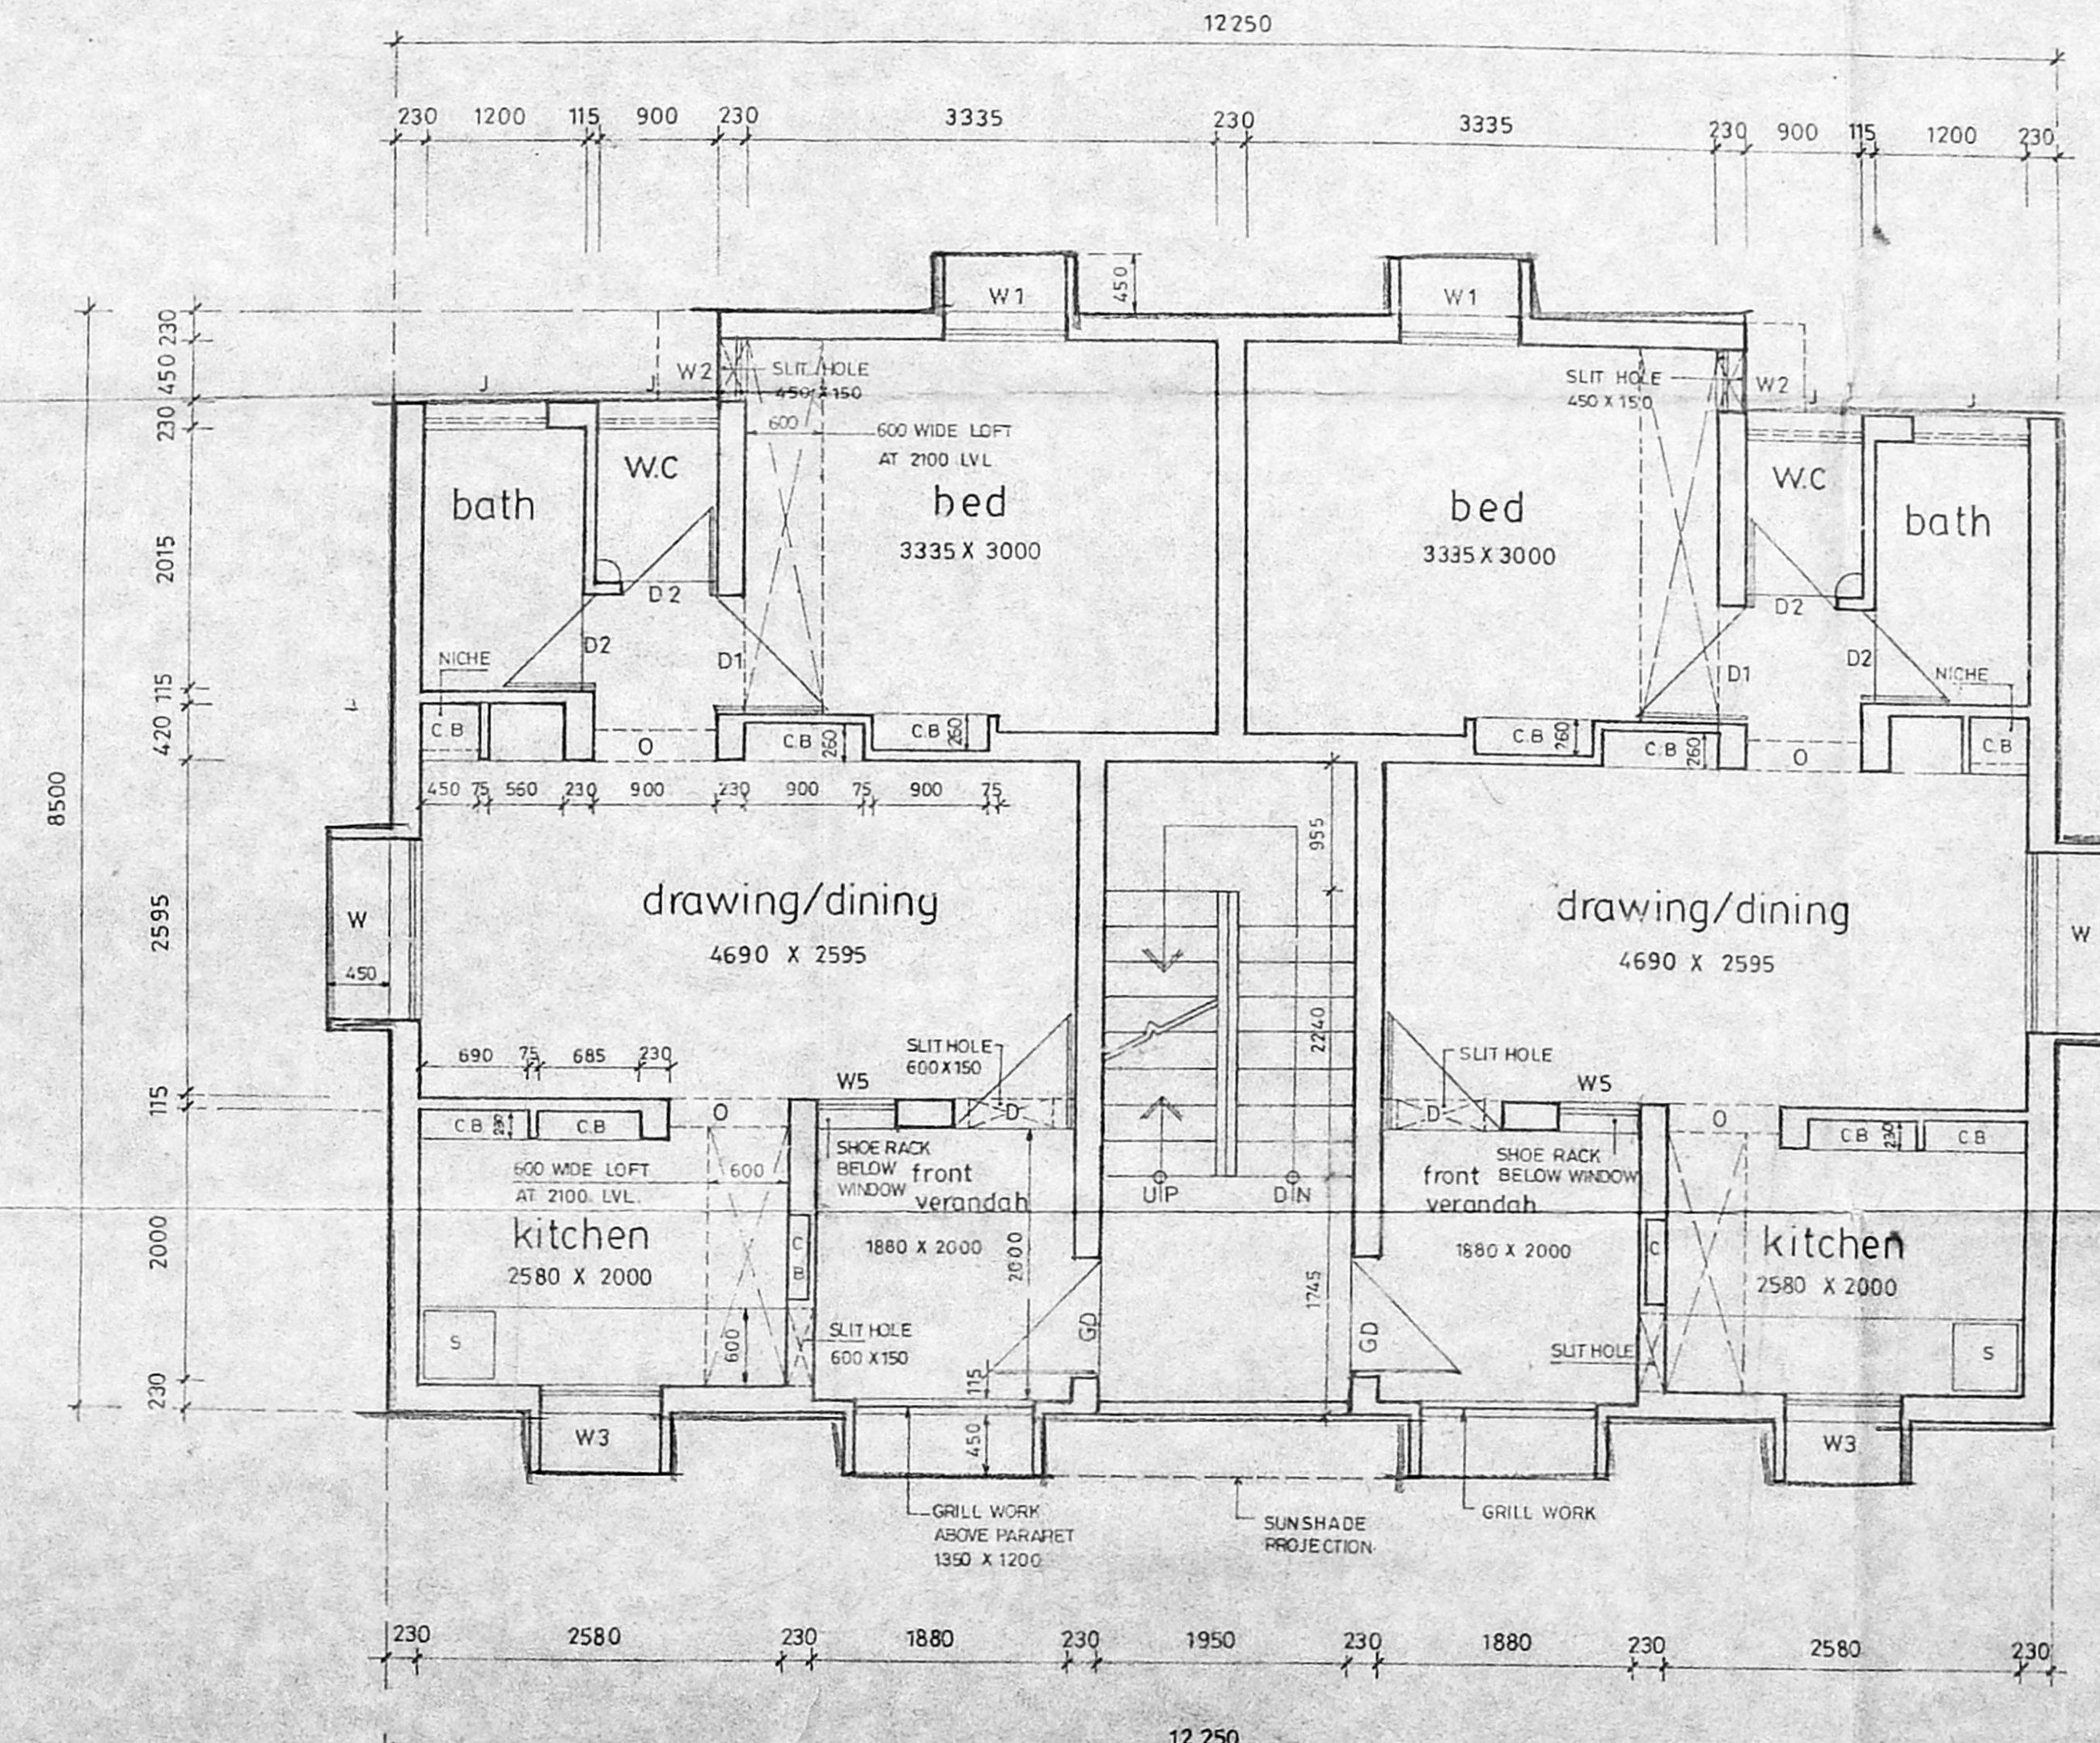

FIRST FLOOR PLAN

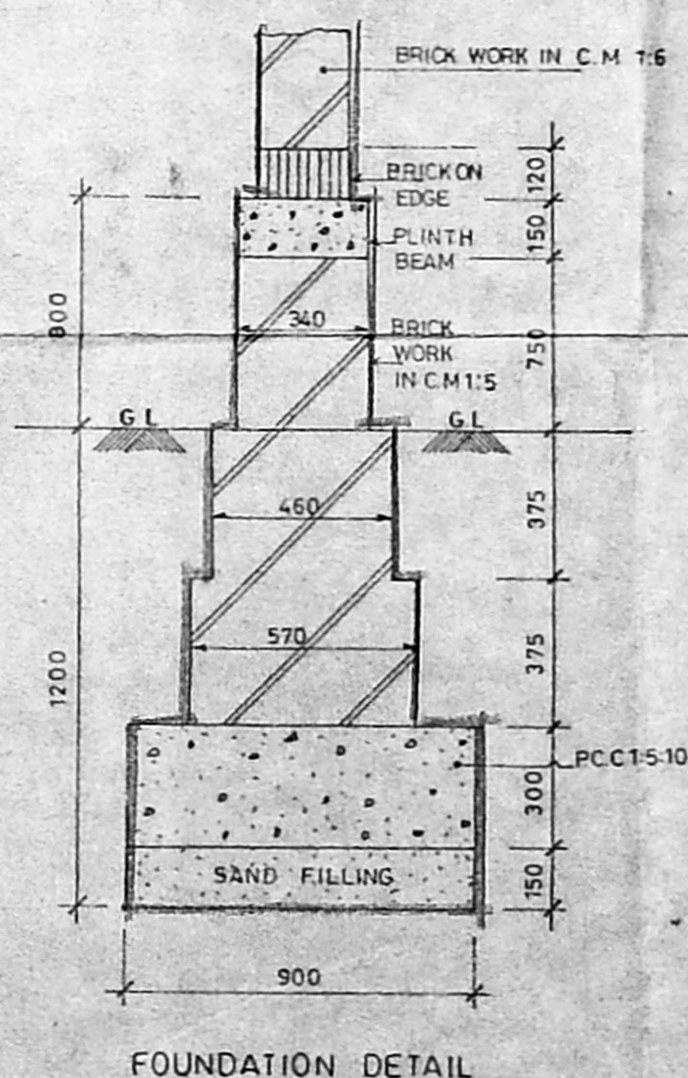

FOUNDATION DETAIL

SCHEDULE OF JOINERY			
D	DOOR	900 X 2100	RCC FRAME T.W PANELLED SHUTTER
D1	DOOR	900 X 2100	RCC FRAME, MARINE PLY
D2	DOOR	700 X 2100	"
W	WINDOW	1350 X 1200	STEEL WINDOW
W1	WINDOW	900 X 1200	"
W2	WINDOW	450 X 1200	"
W3	WINDOW	900 X 1050	"
J	JALLY	900 X 600	"
O	OPENING	900 X 2100	"
W5	WINDOW	600 X 1200	STEEL WINDOW

AREA			
PLINTH AREA:			
GROUND FLOOR	100.80 M <sup>2</sup>	OR	1084.00 SQ.FT.
FIRST FLOOR	100.80 M <sup>2</sup>	OR	1084.00 SQ.FT.
PER UNIT INCLUDING 1/2 STAIRS	50.40 M <sup>2</sup>	OR	542.00 SQ.FT.
PER UNIT EXCLUDING 1/2 STAIRS	45.60 M <sup>2</sup>	OR	491.00 SQ.FT.


TAMIL NADU POLICE HOUSING CORPORATION  
 NO.1, WHITES ROAD MADRAS - 14.

PROPOSED DWELLING IN PLOT NO. 3 IN S.NO. 141/1 Part OF MADURAVOYAL VILLAGE, SAIDAPET TALUK, CHENGAI - M.G.R DISTRICT.

SCALE: 1:50


S.D  
1/94



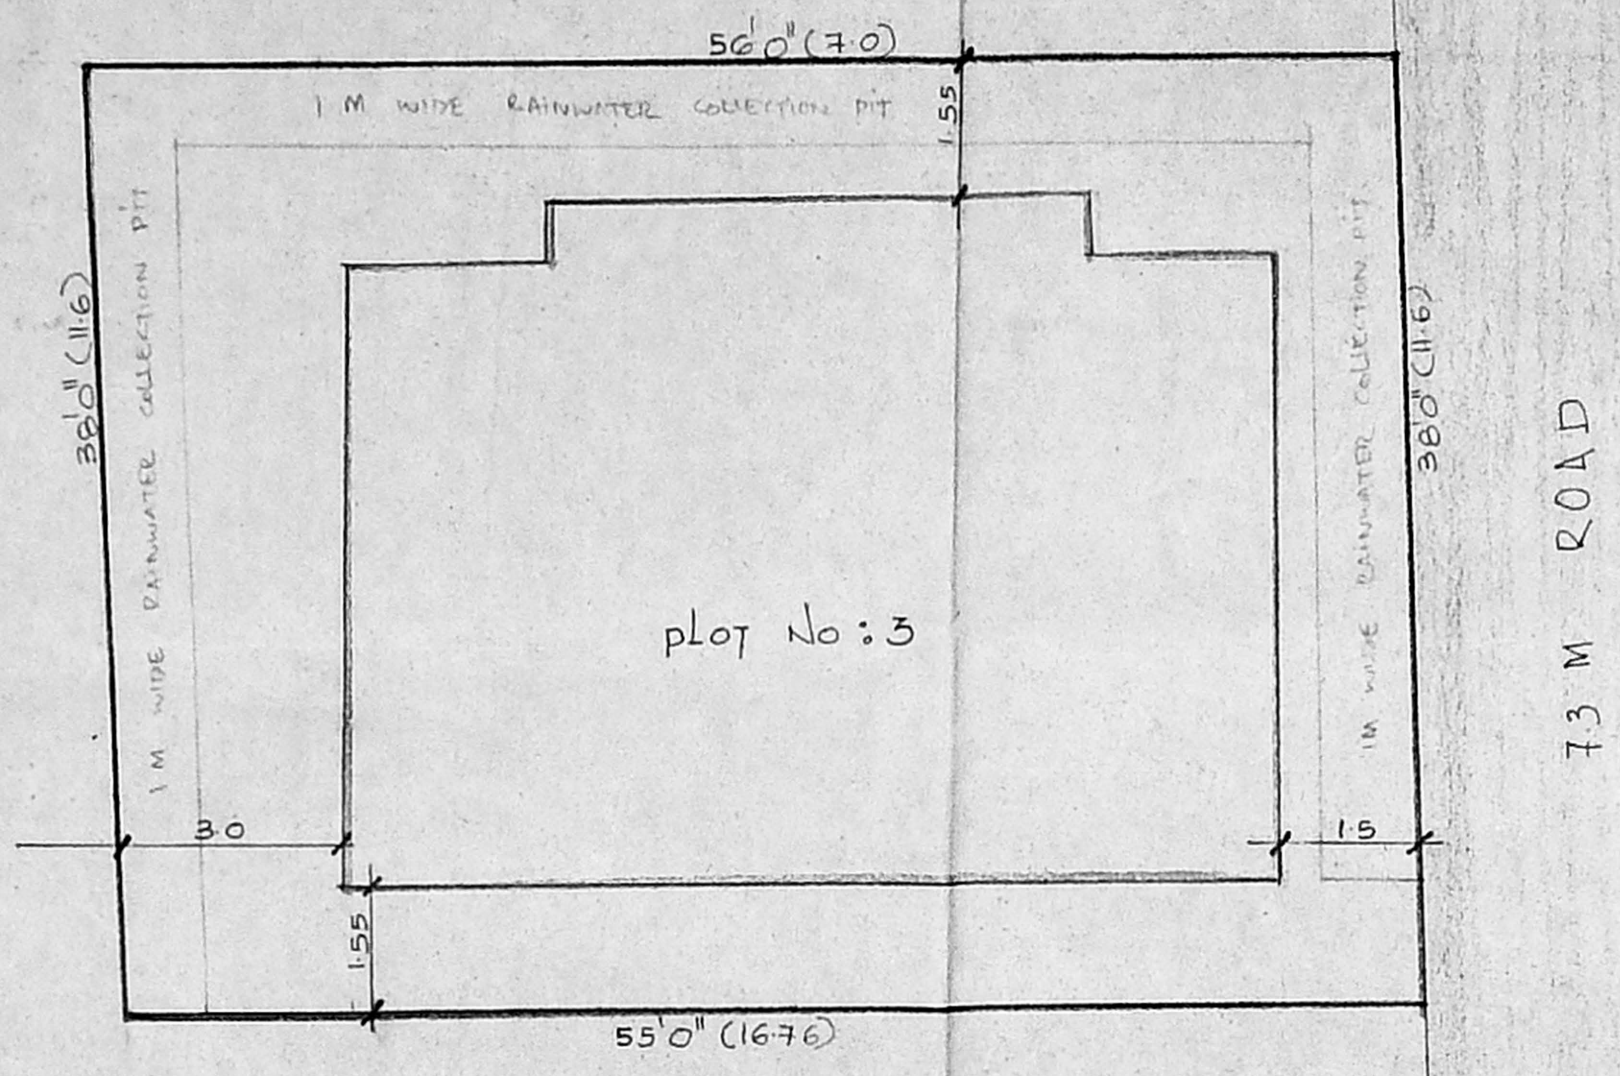


SITE PLAN

A/19079/459 B/B/95  
 Planning Permit No.  
**APPROVED**  
 SUBJECT TO THE CONDITIONS IN  
 THIS OFFICE LETTER.  
 No. A/1/7764/95 Date - 7-95  
 FOR MEMORANDUM  
 MADRAS METRO POLYAN  
 DEVELOPMENT AUTHORITY  
 MADRAS - 600 003.

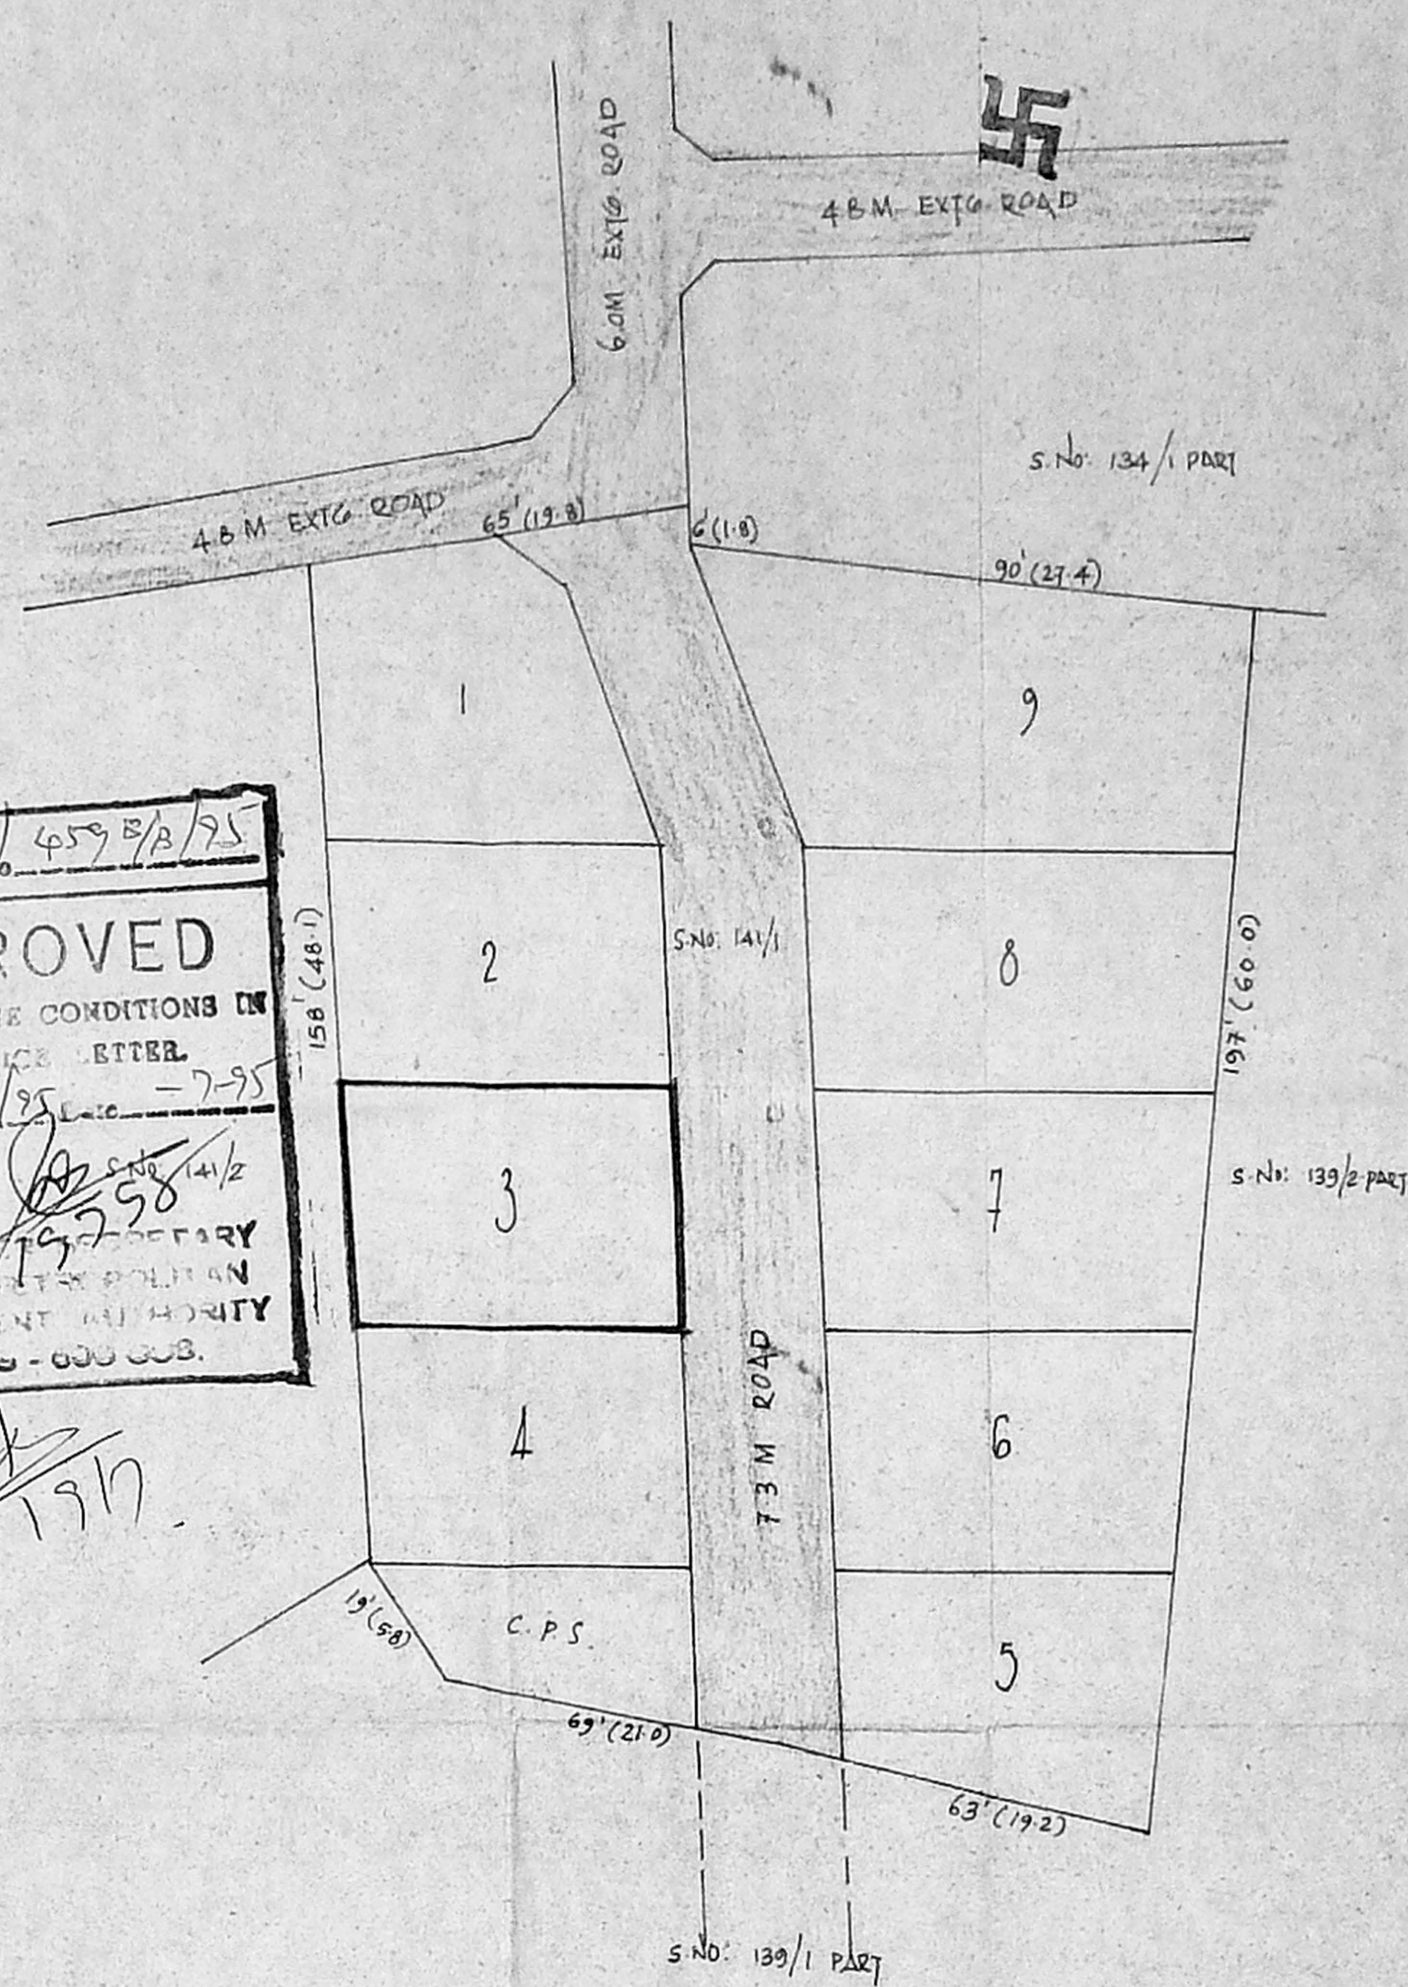

LAYOUT PLAN (SCALE: 1"=33'0")

(MMDA APPROVED LAYOUT L2/567/94 DT: 8-8-94)

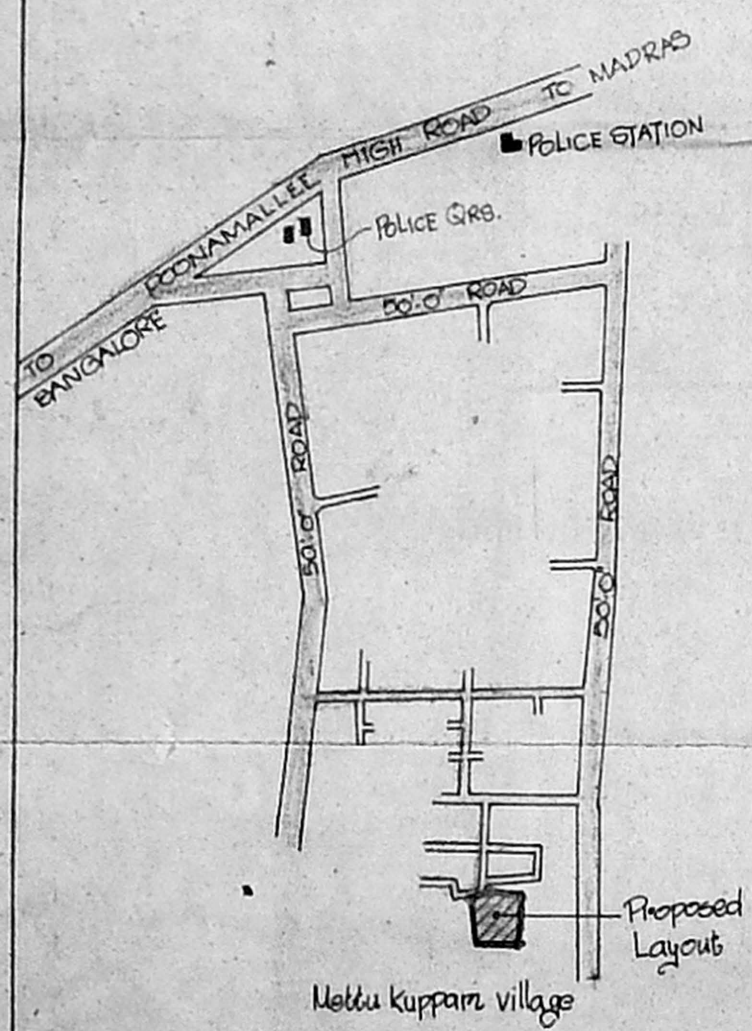

KEY PLAN (NOT TO SCALE)

COLOUR CODE REFERENCE  
 PROPOSED   
 ROAD   
 BOUNDRY

EXECUTIVE ENGINEER,  
 T.N.P.H.C. MADRAS-14.

 ASST. DRAUGHTSMAN	PROPOSED DWELLING PLOTS FOR GROUP HOUSING AT PLOT NO: 3 IN SNO: 141/1 PART OF MADURAVOYAL VILLAGE SAIDAPET TALUK CHENGAI - M.G.R. DISTRICT		
 ASST. ARCHITECT	SCALE	 SP 63/3/94	TAMILNADU POLICE HOUSING CORPORATION NO. 1 WHITES ROAD MADRAS - 600 014
 ASST. EXE. ENGINEER	1:100		
 CHIEF ENGINEER			