



FRONT ELEVATION

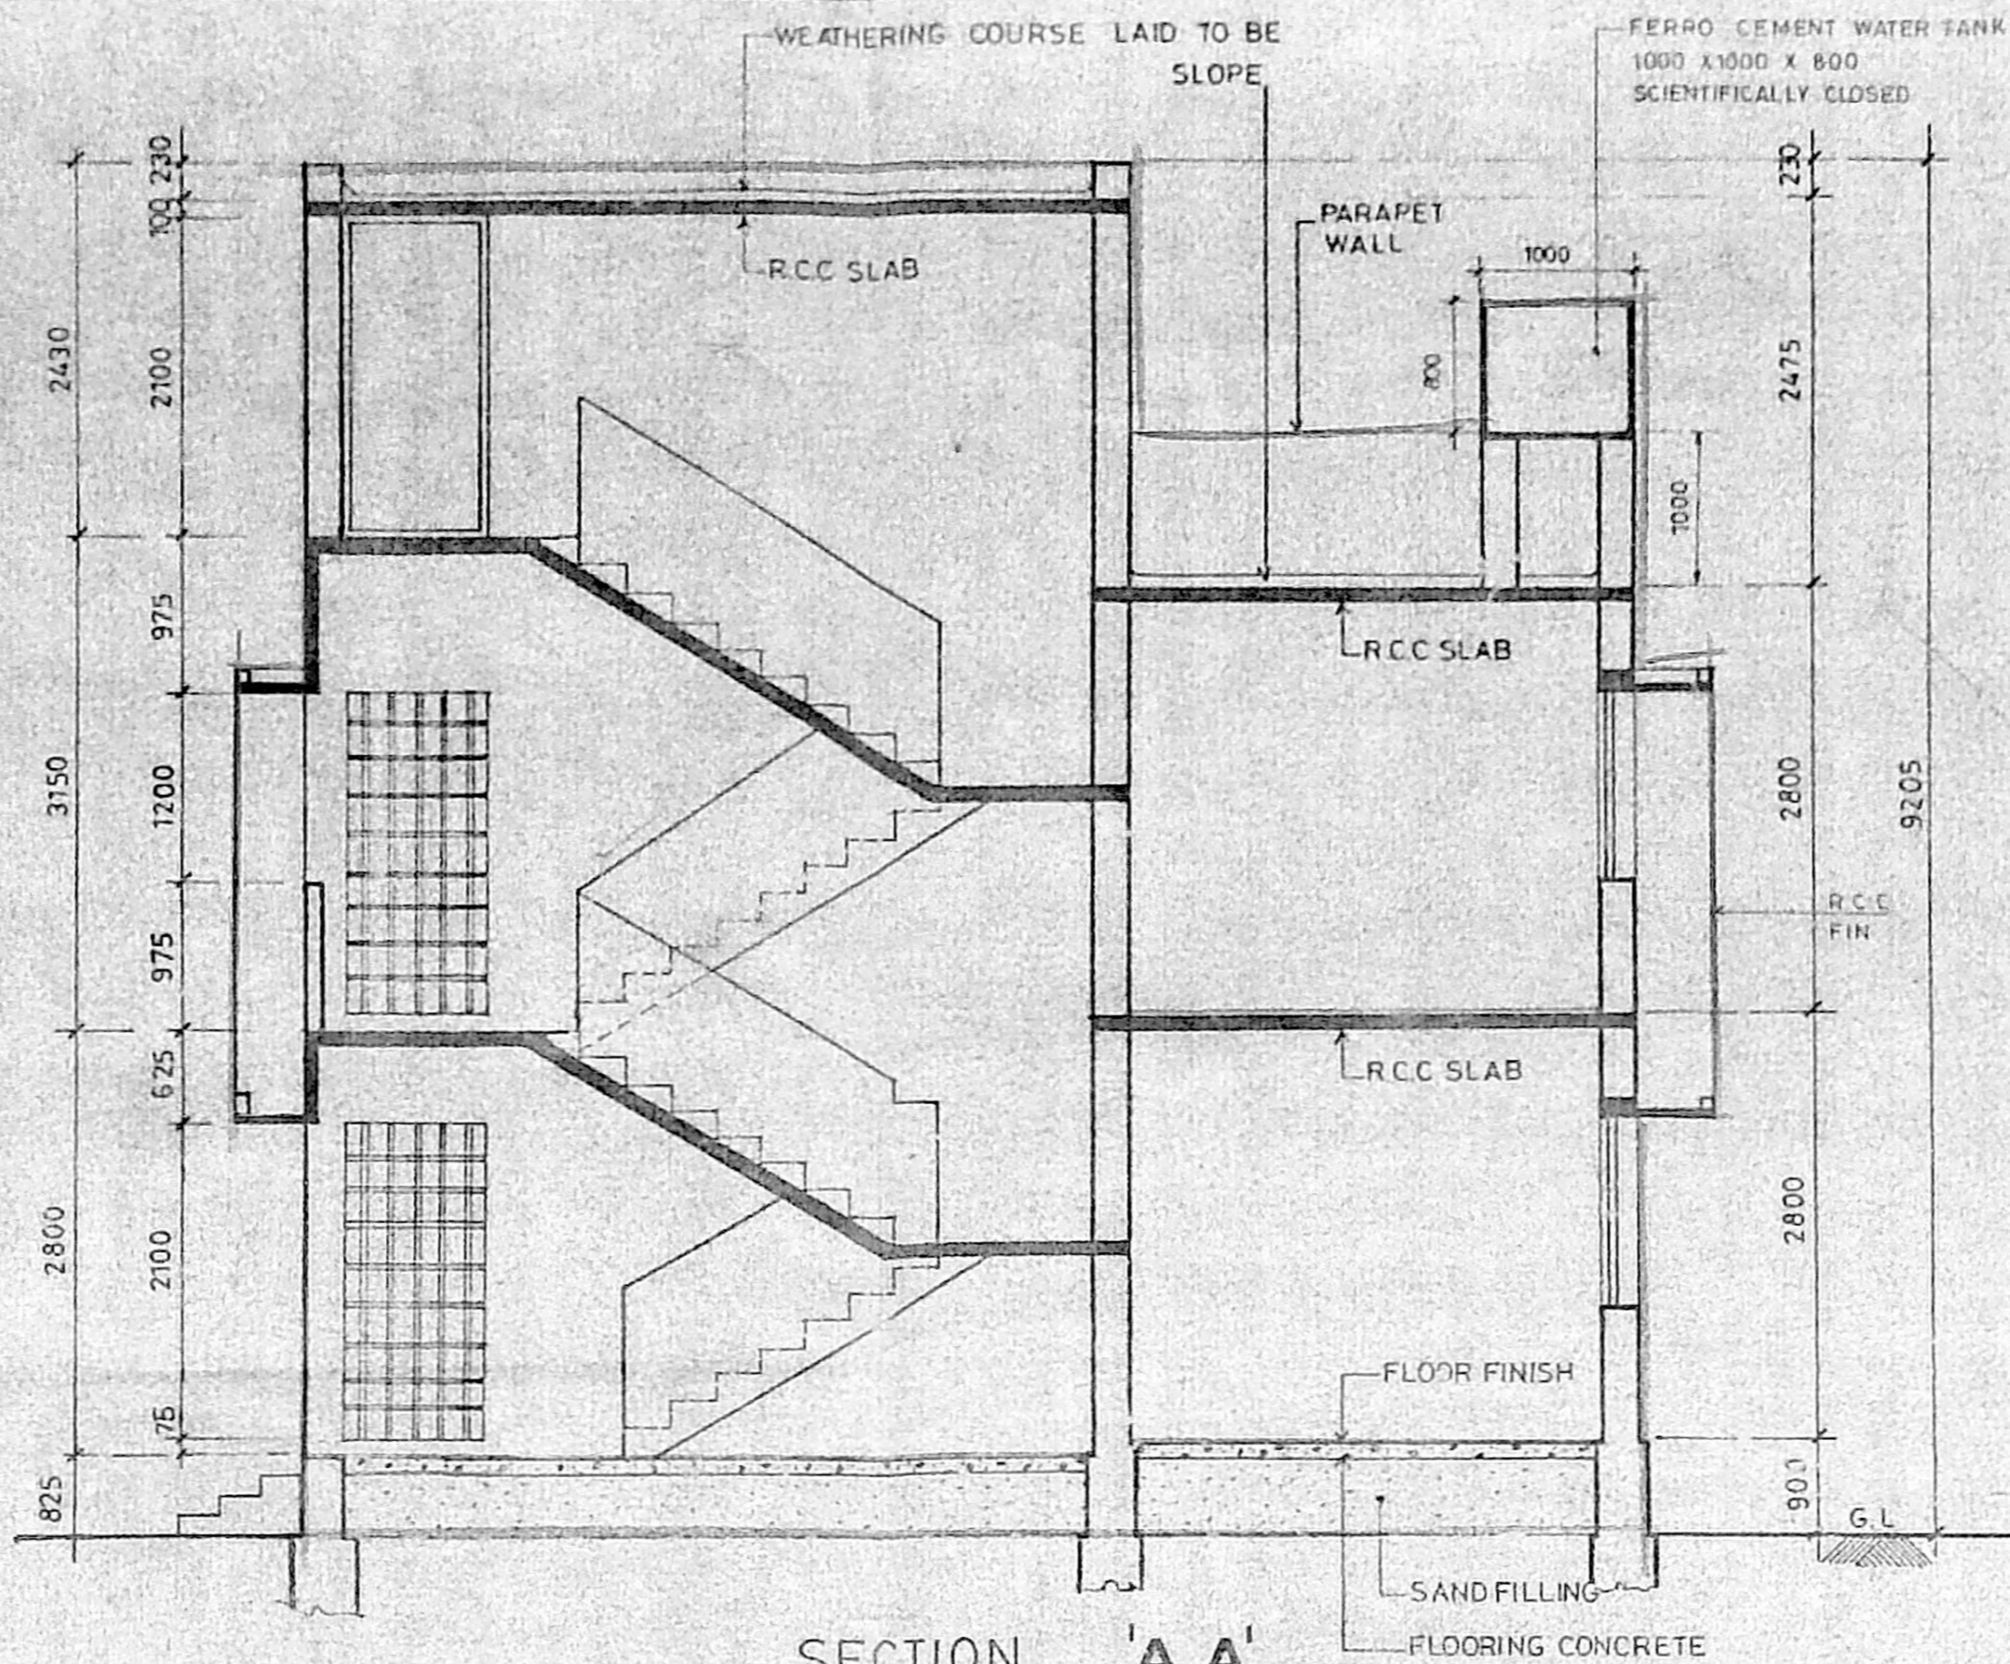


SECTION - 'AA'

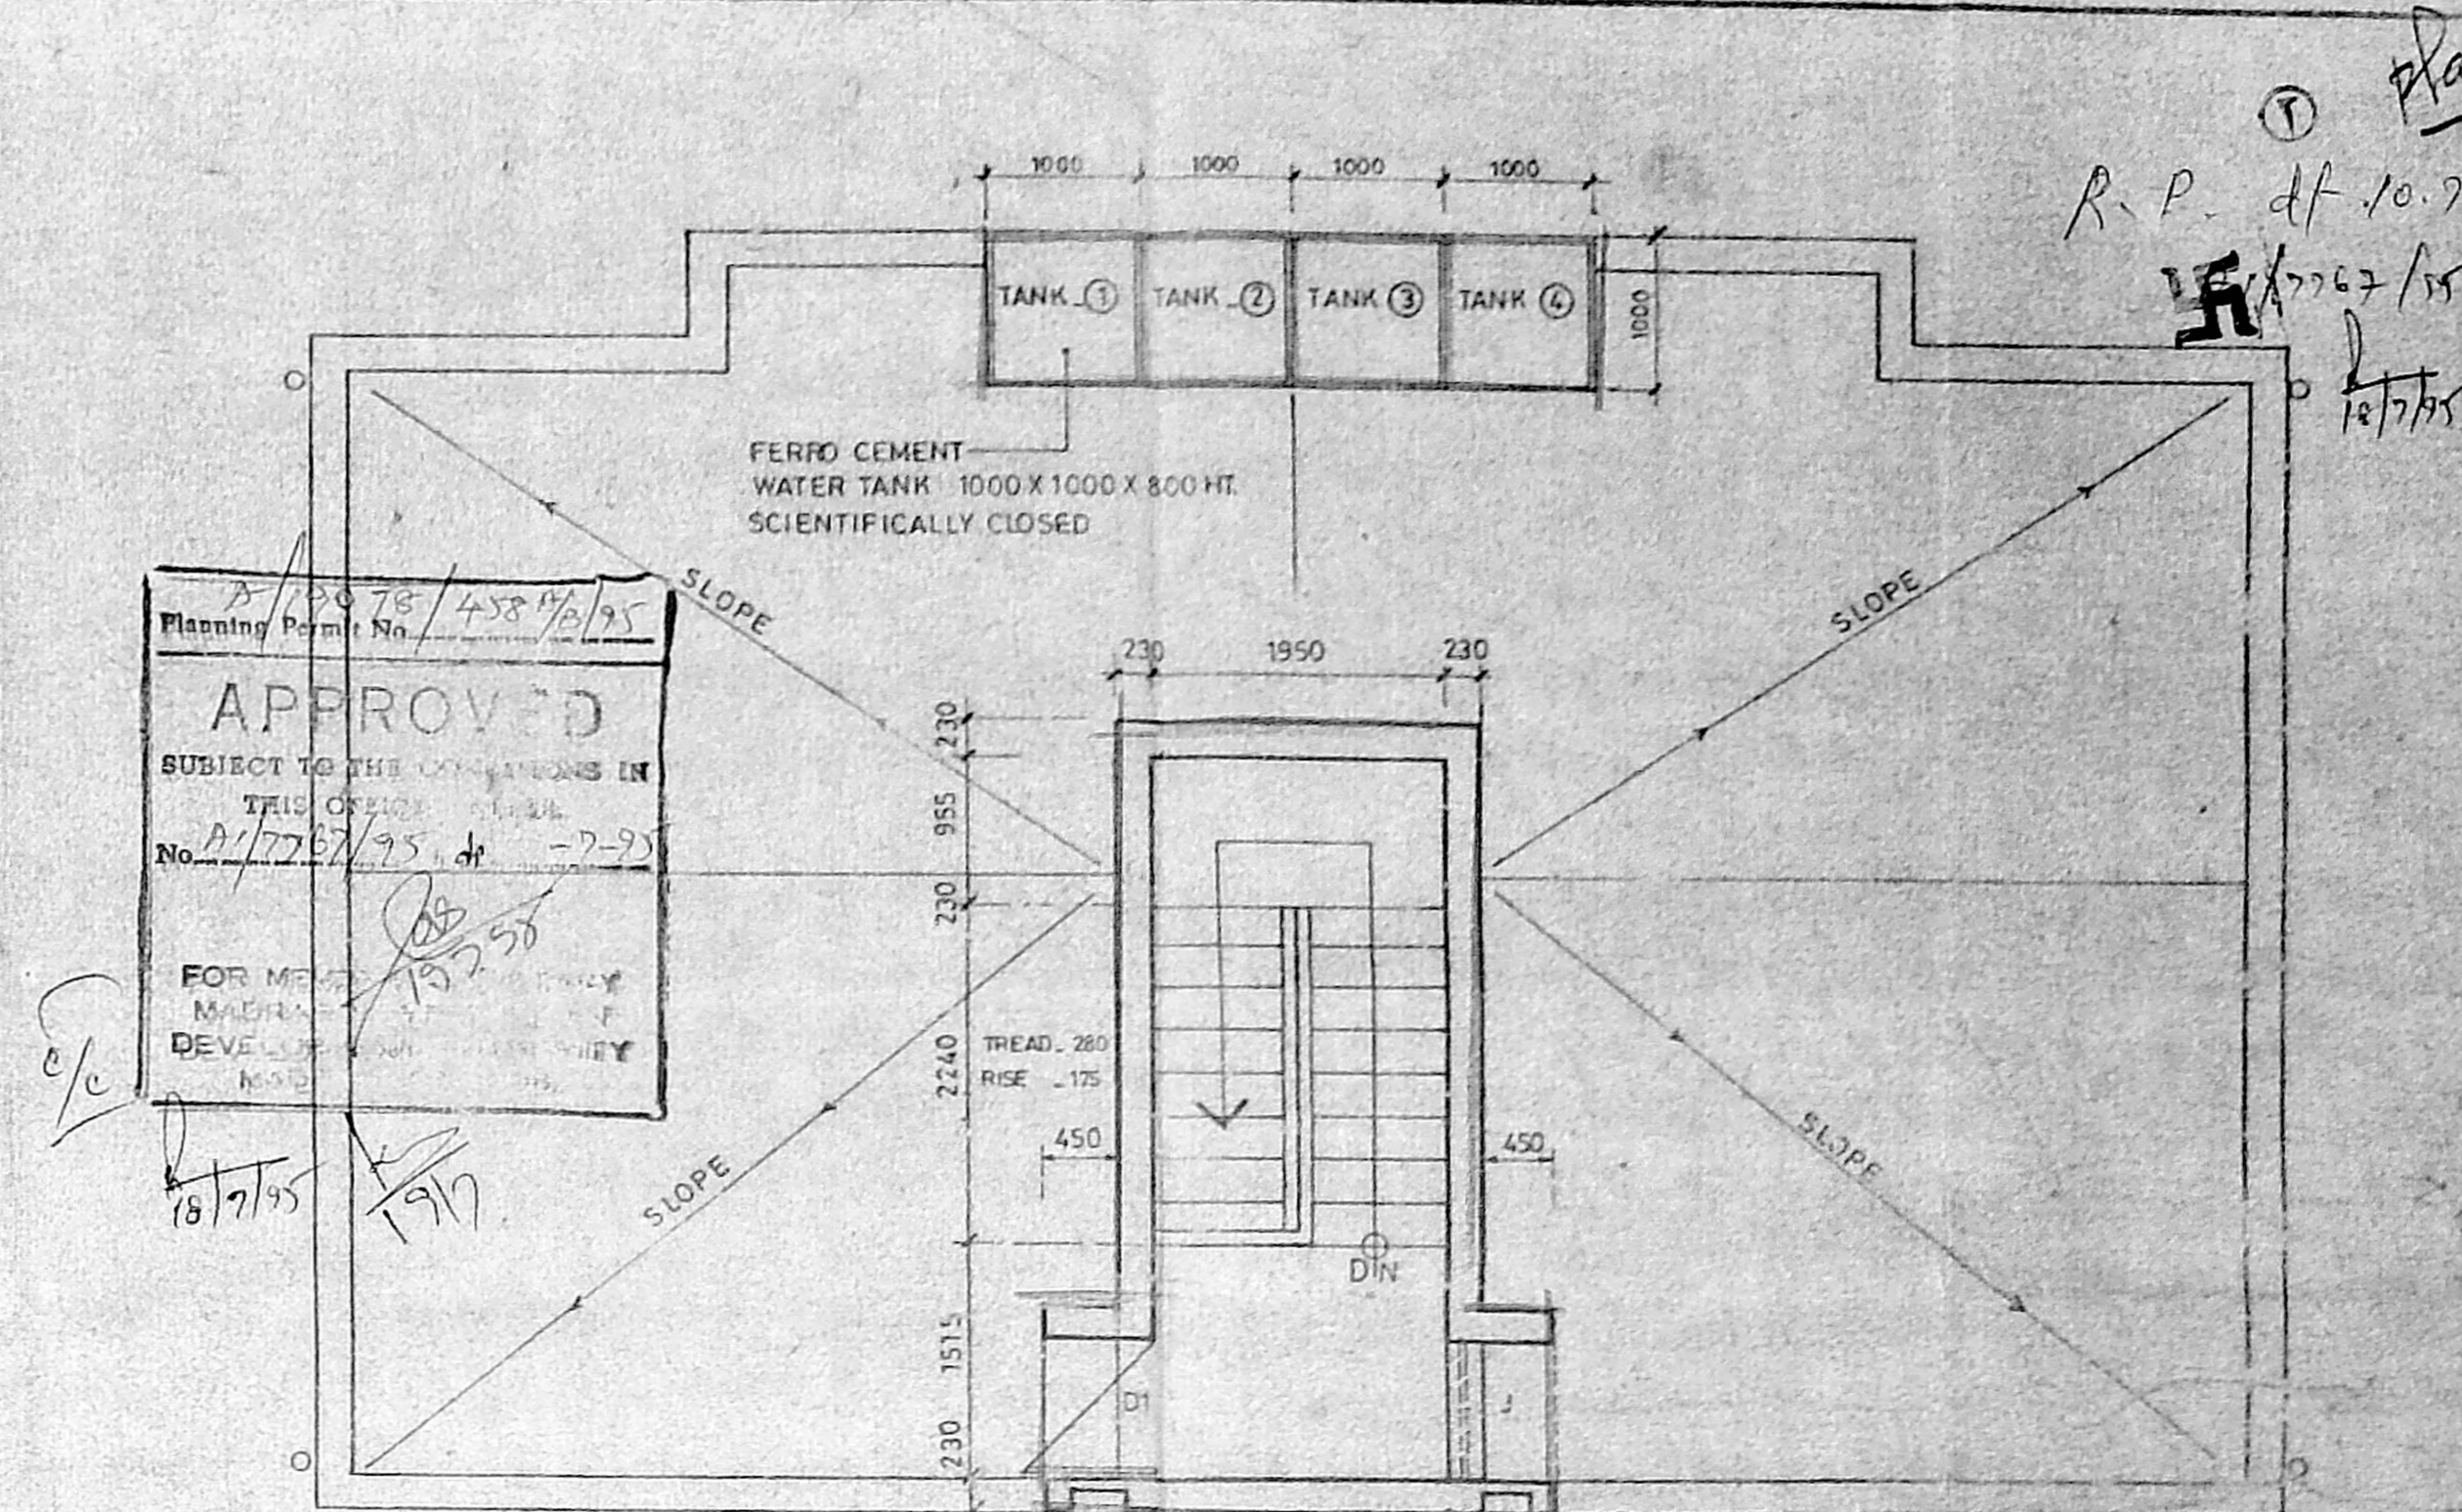


TERRACE PLAN

APPROVED
 SUBJECT TO THE CONDITIONS IN
 THIS OFFICE PERMIT
 No. 1/7767/95 dt. 2-9-95
 FOR MESS...
 DEVELOPER...
 18/7/95


Plan
 R.P. dt 10.7.95
 18/7/95

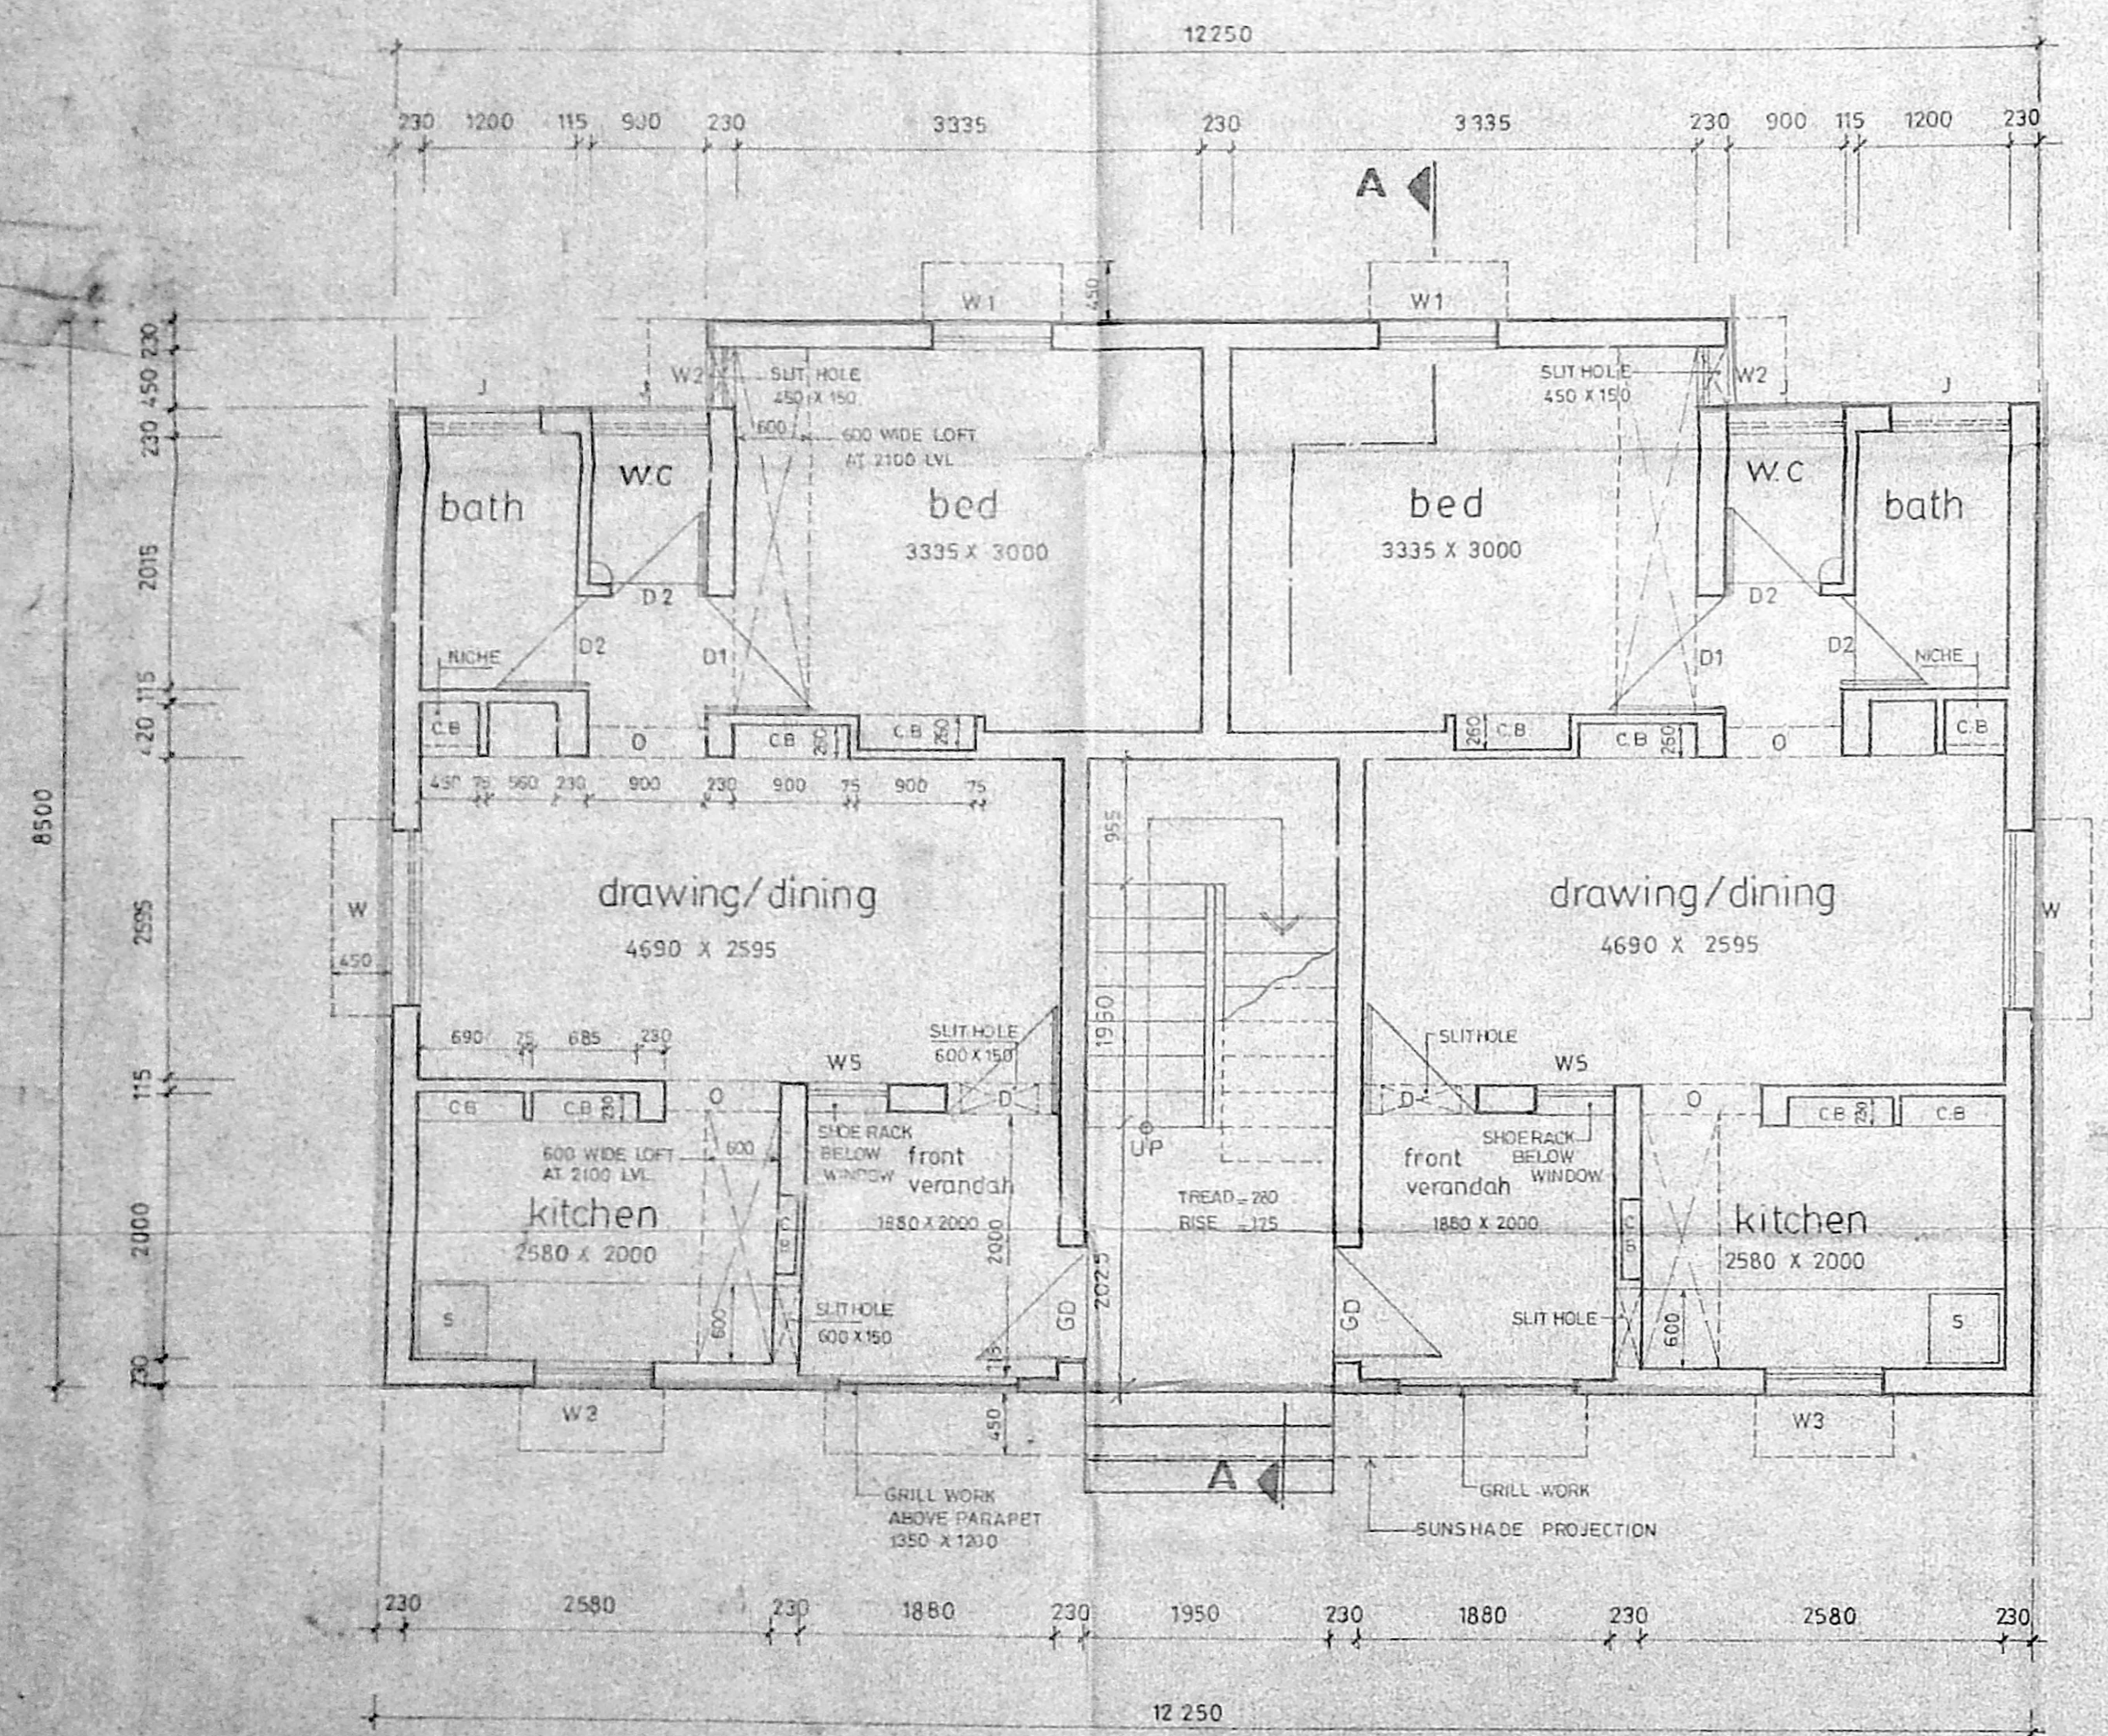

GROUND FLOOR PLAN

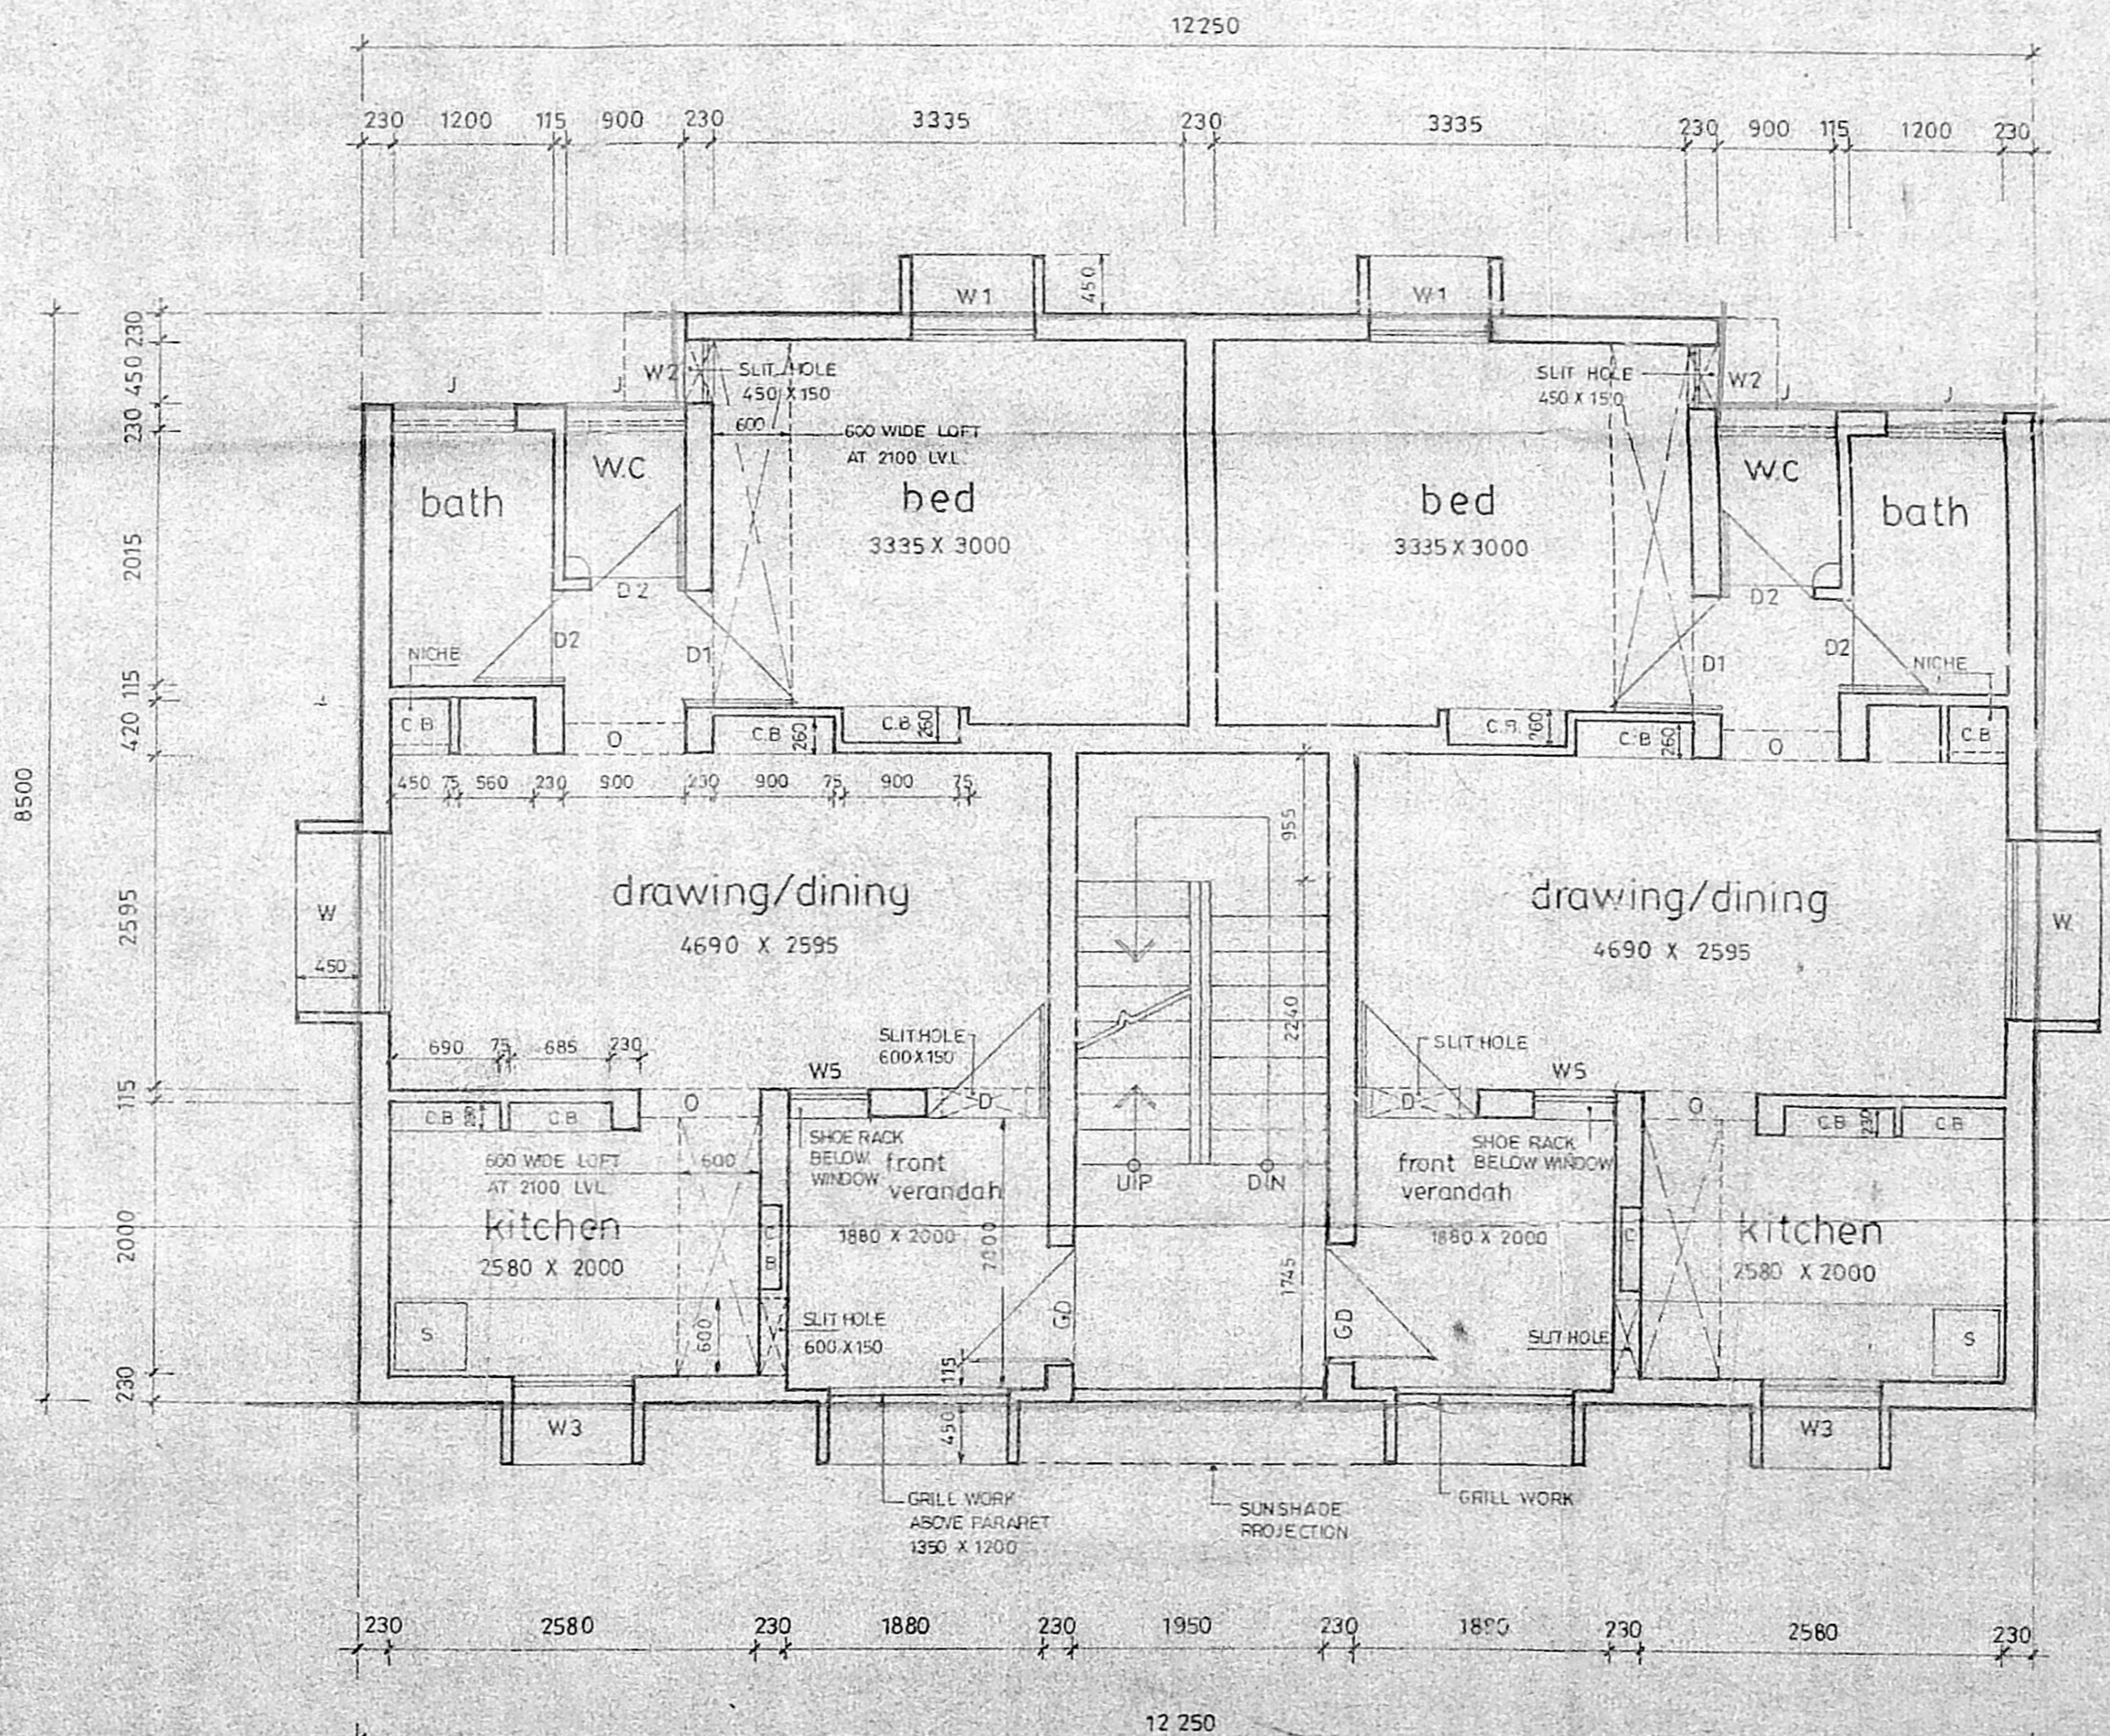

FIRST FLOOR PLAN

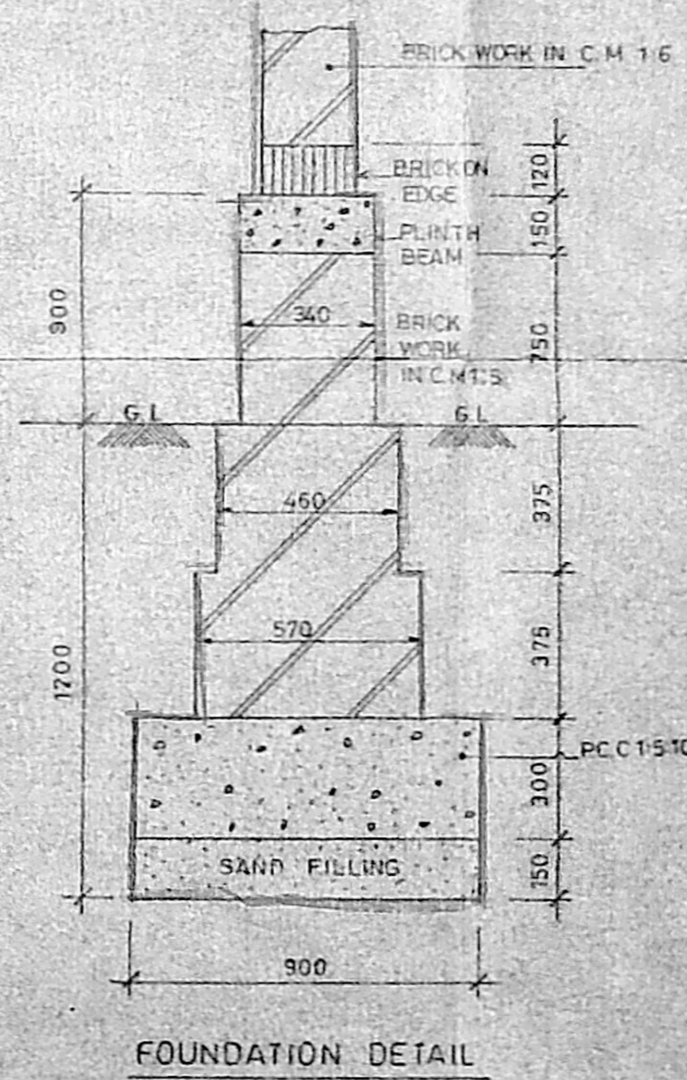

FOUNDATION DETAIL

SCHEDULE OF JOINERY

D	DOOR	900 X 2100	RCC FRAME TW PANELLED SHUTTER
D1	DOOR	900 X 2100	RCC FRAME MARINE PLY
D2	DOOR	760 X 2100	RCC FRAME MARINE PLY
W	WINDOW	1250 X 1200	STEEL WINDOW
W1	WINDOW	900 X 1200	STEEL WINDOW
W2	WINDOW	430 X 1200	STEEL WINDOW
W3	WINDOW	900 X 1050	STEEL WINDOW
J	JALLY	900 X 600	STEEL WINDOW
O	OPENING	900 X 2100	STEEL WINDOW
W5	WINDOW	600 X 1200	STEEL WINDOW

AREA

FLINTH AREA		
GROUND FLOOR	100.80 M ²	OR 1084.00 SQ FT
FIRST FLOOR	100.80 M ²	OR 1084.00 SQ FT
PER UNIT INCLUDING 1/2 STAIRS	50.40 M ²	OR 542.00 SQ FT
PER UNIT EXCLUDING 1/2 STAIRS	45.60 M ²	OR 491.00 SQ FT

TAMILNADU POLICE HOUSING CORPORATION
 NO.1, WHITES ROAD, MADRAS - 14.

PROPOSED DWELLING IN PLOT NO. 9
 IN S.NO. 141/1 Part OF MADURAVOYAL VILLAGE, SAIDAPET TALUK, CHENGAI-MGR DISTRICT.

SCALE: 1:50

SD
 1/94