




FRONT ELEVATION

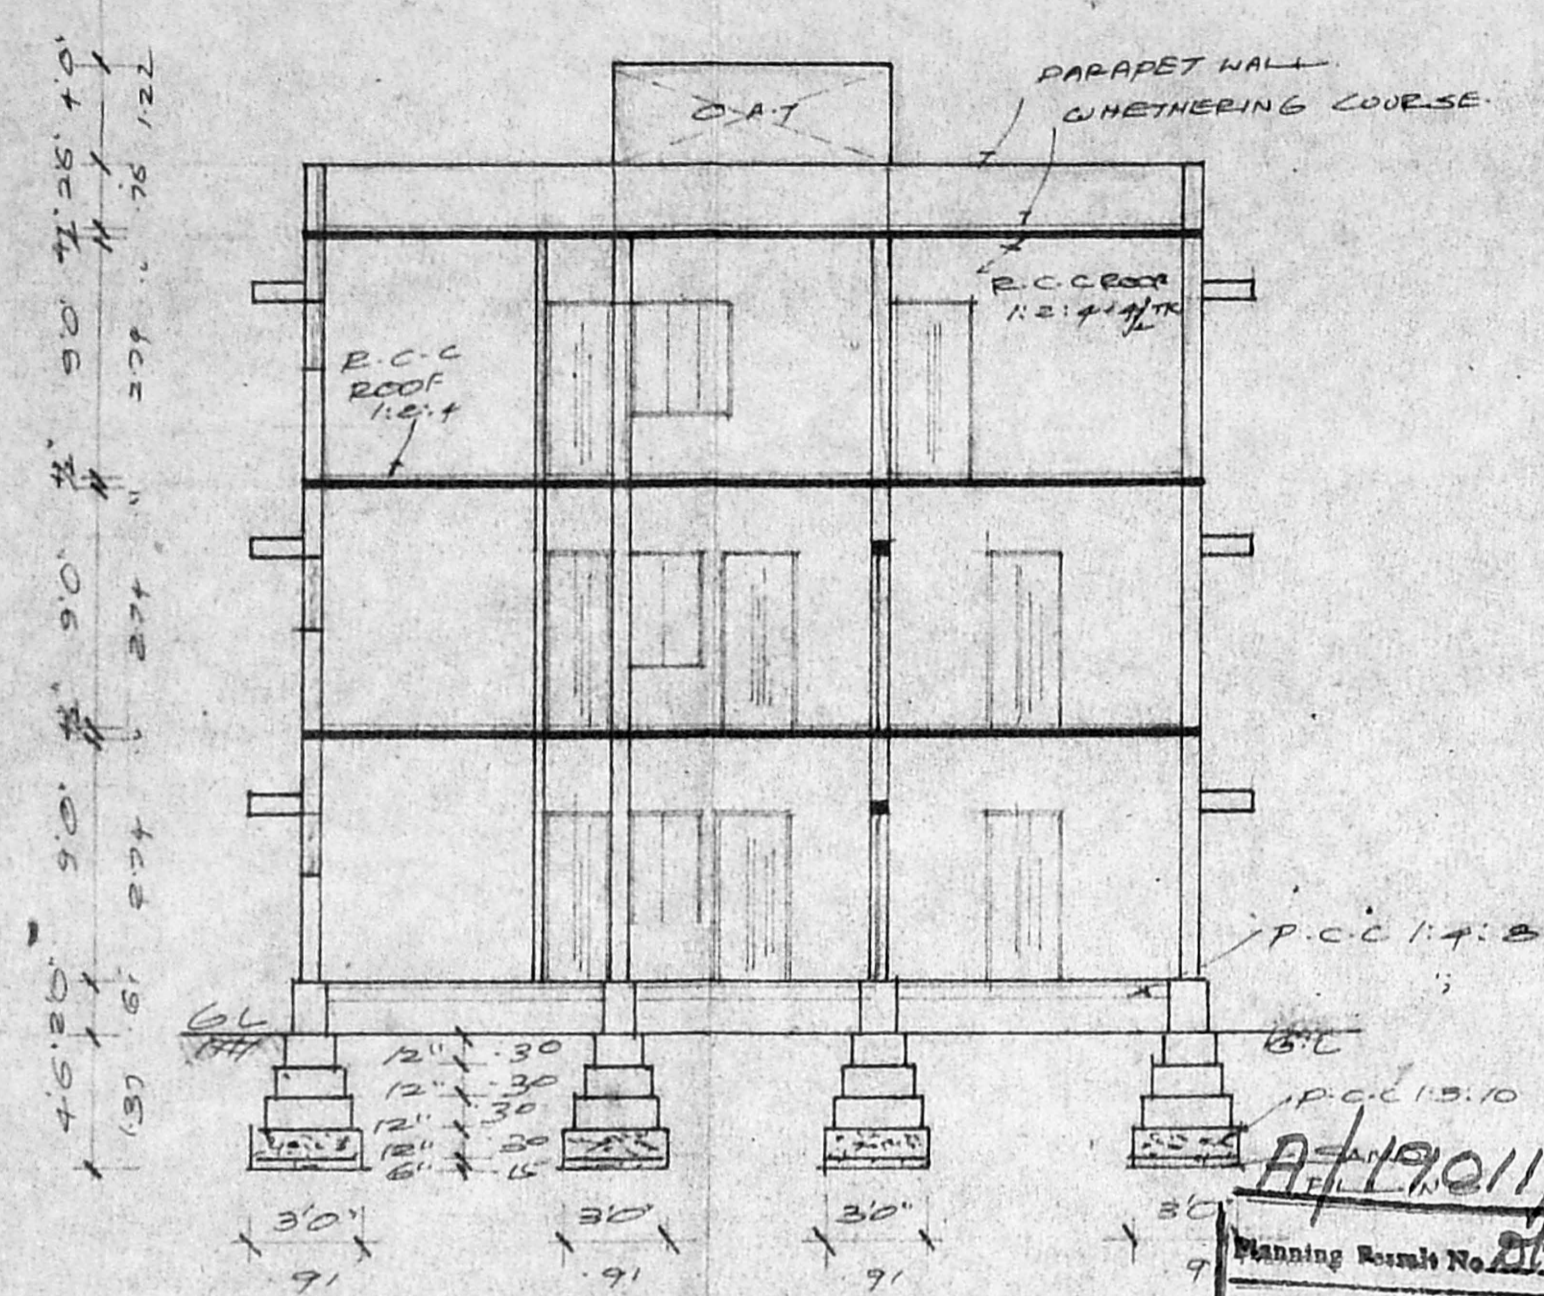


SECTION ON AB

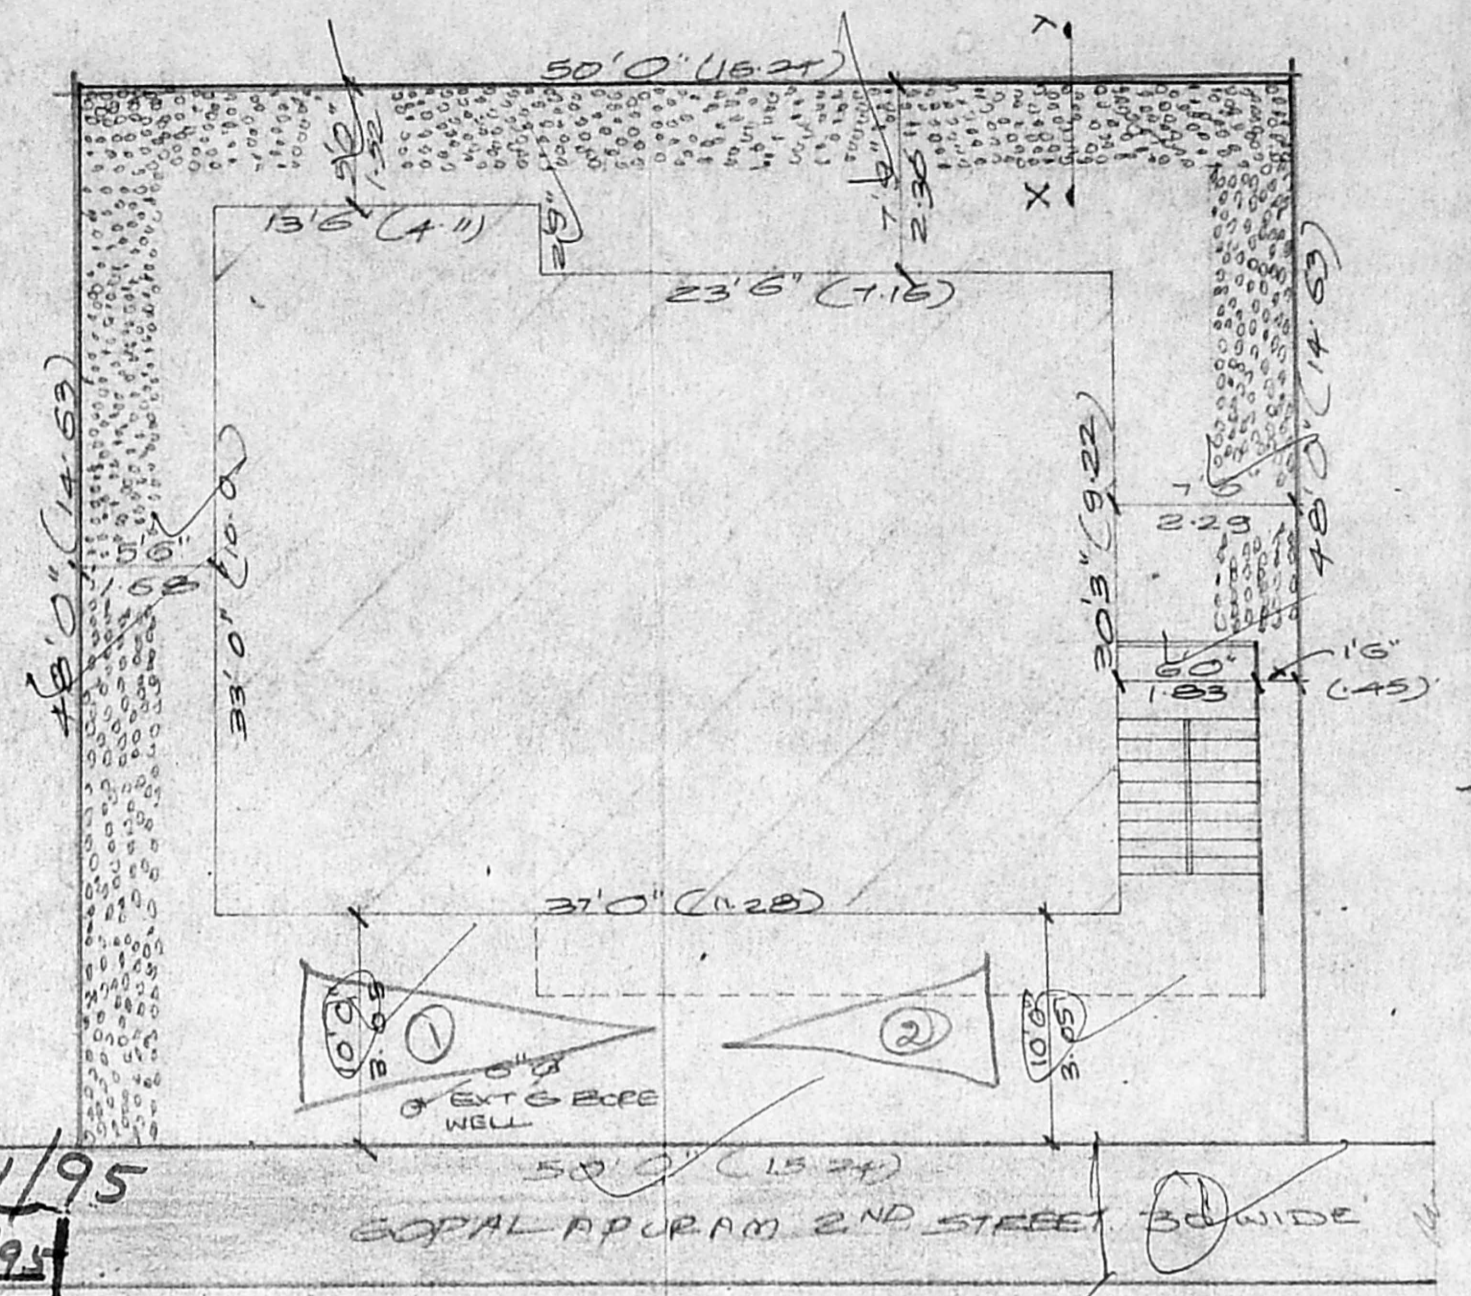

SITE PLAN SCALE 1:100

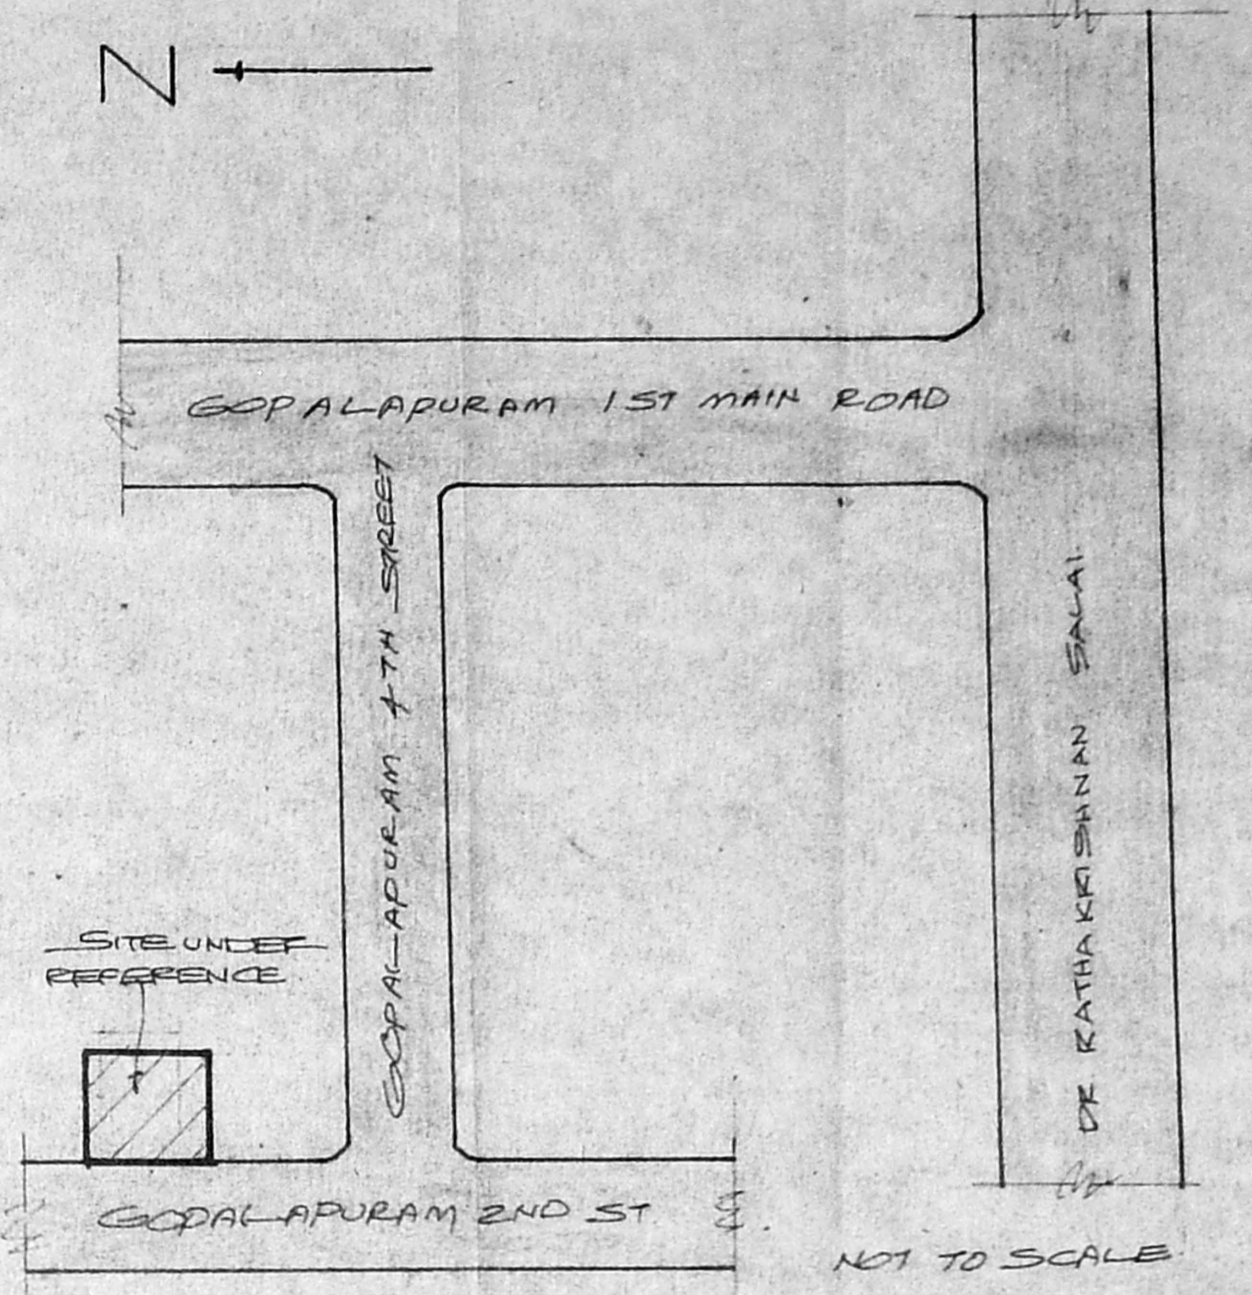


KEY PLAN

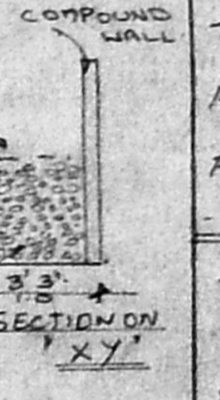


SECTION ON XY


APPROVED
 SUBJECT TO THE CONDITIONS IN THIS OFFICE LETTER.
 No. P/839/96... 4/95
 FOR MEMBER SECRETARY
 MADRAS METROPOLITAN
 DEVELOPMENT AUTHORITY
 MADRAS - 600 008.

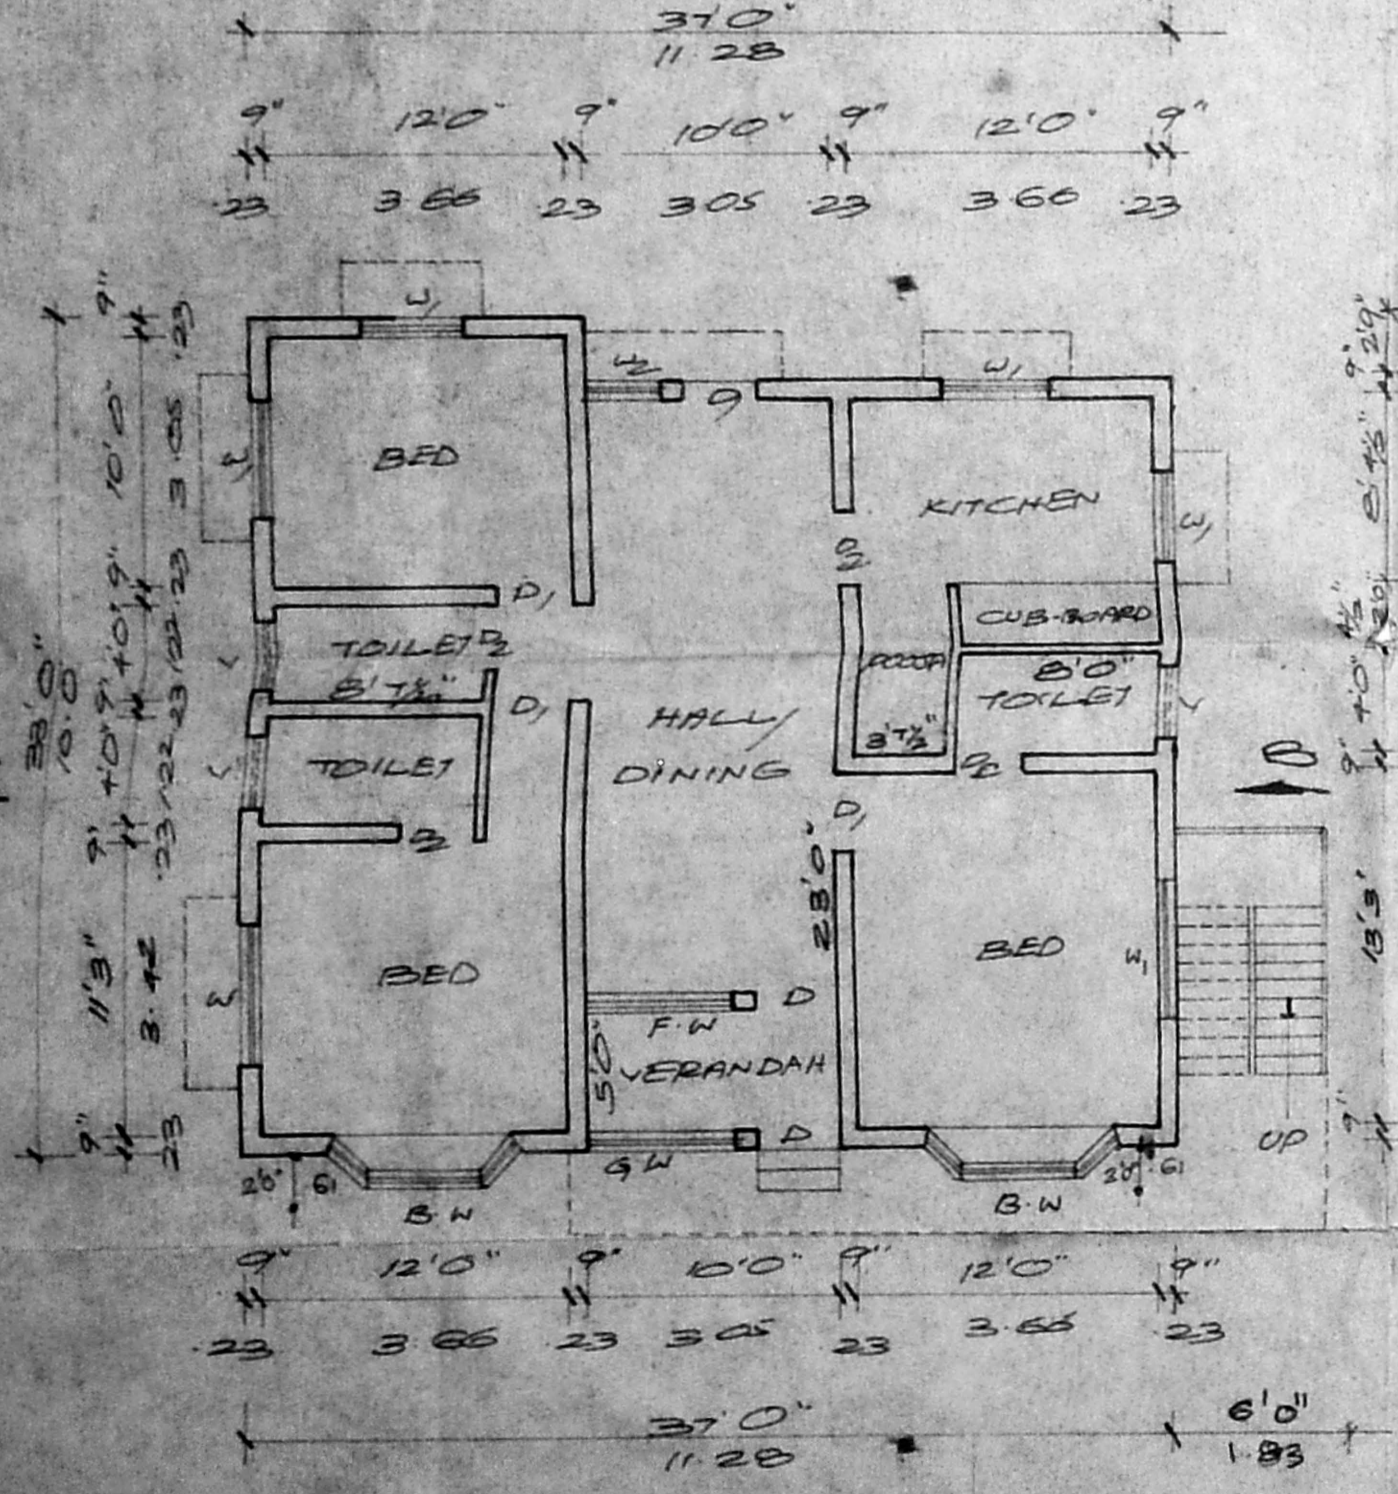


GROUND FLOOR PLAN

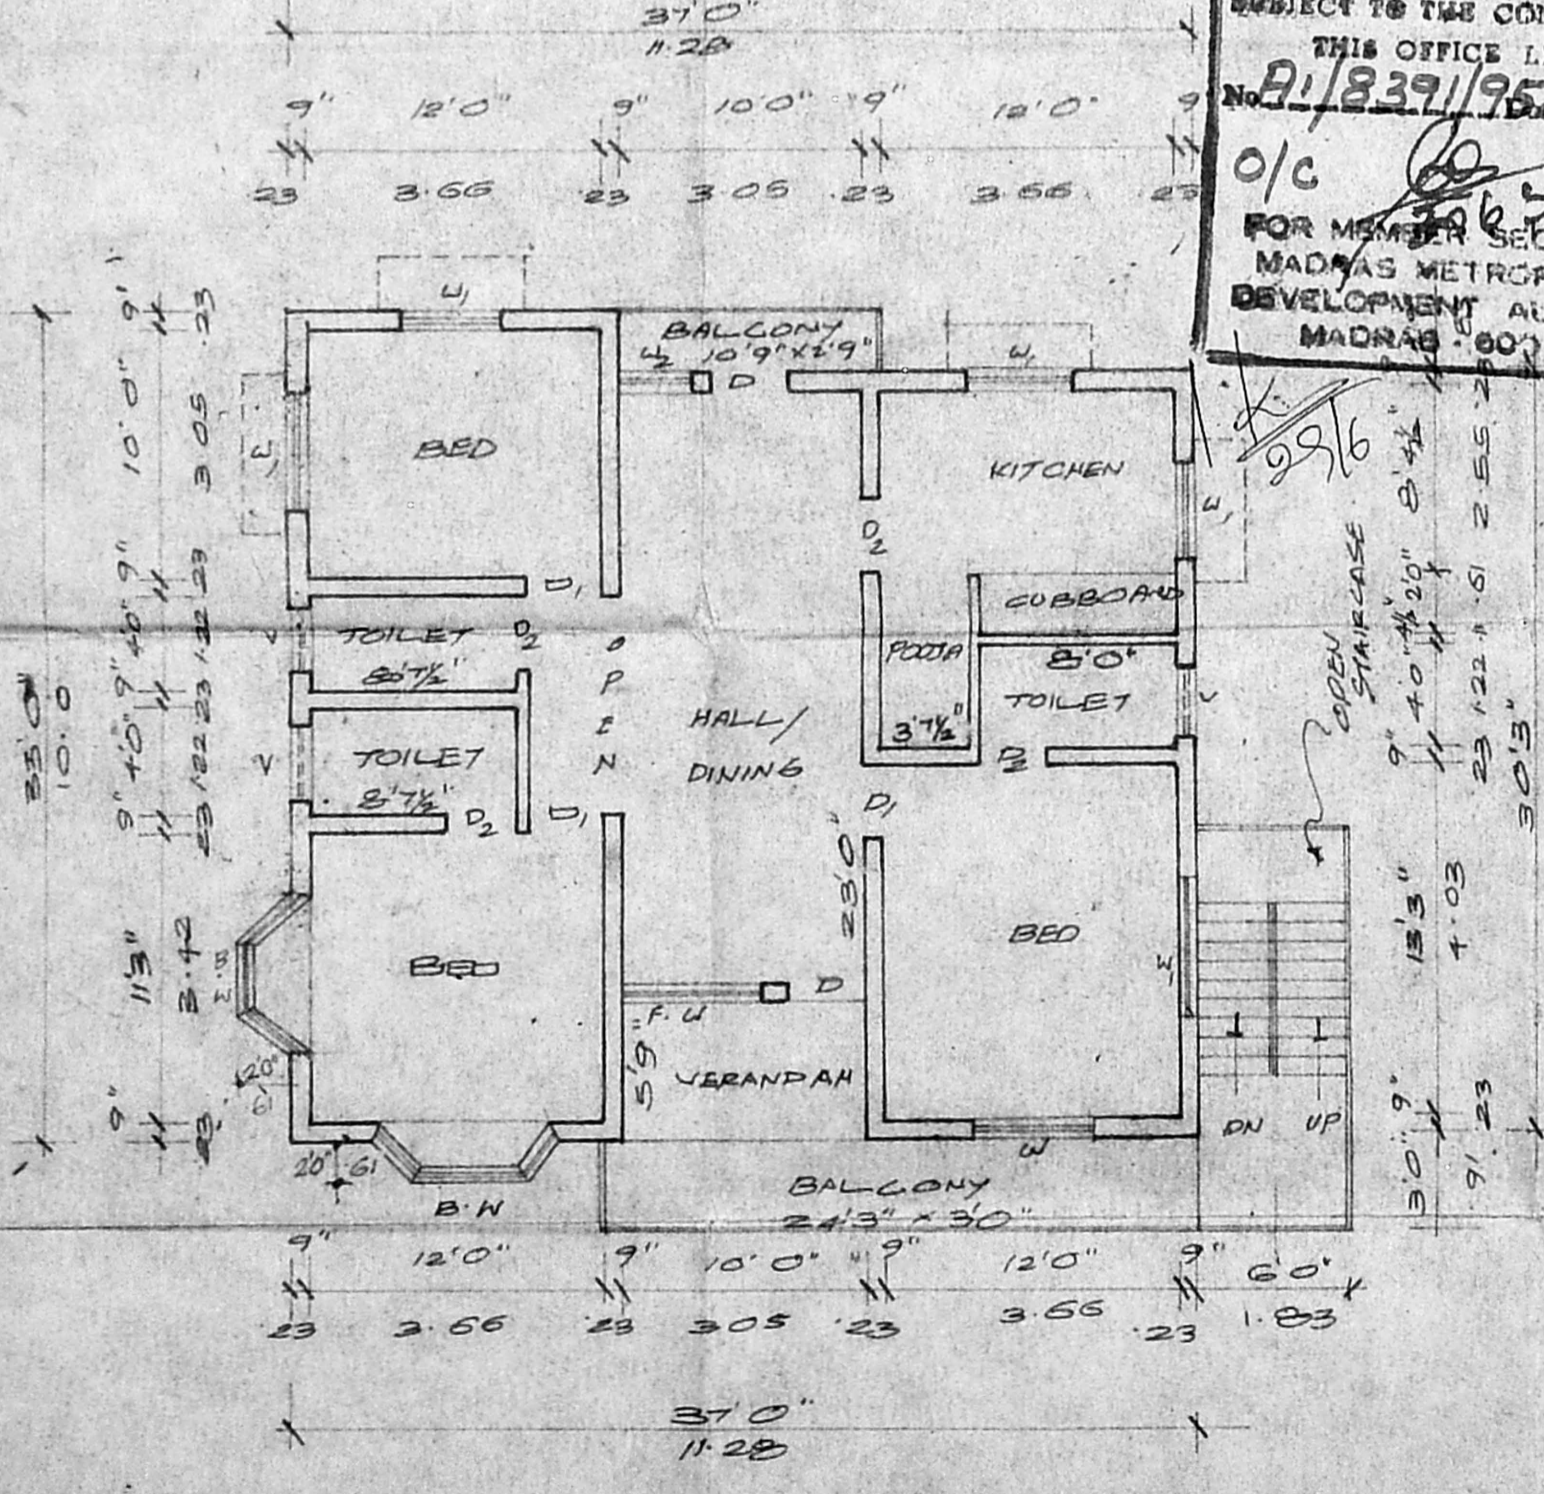

FIRST FLOOR PLAN

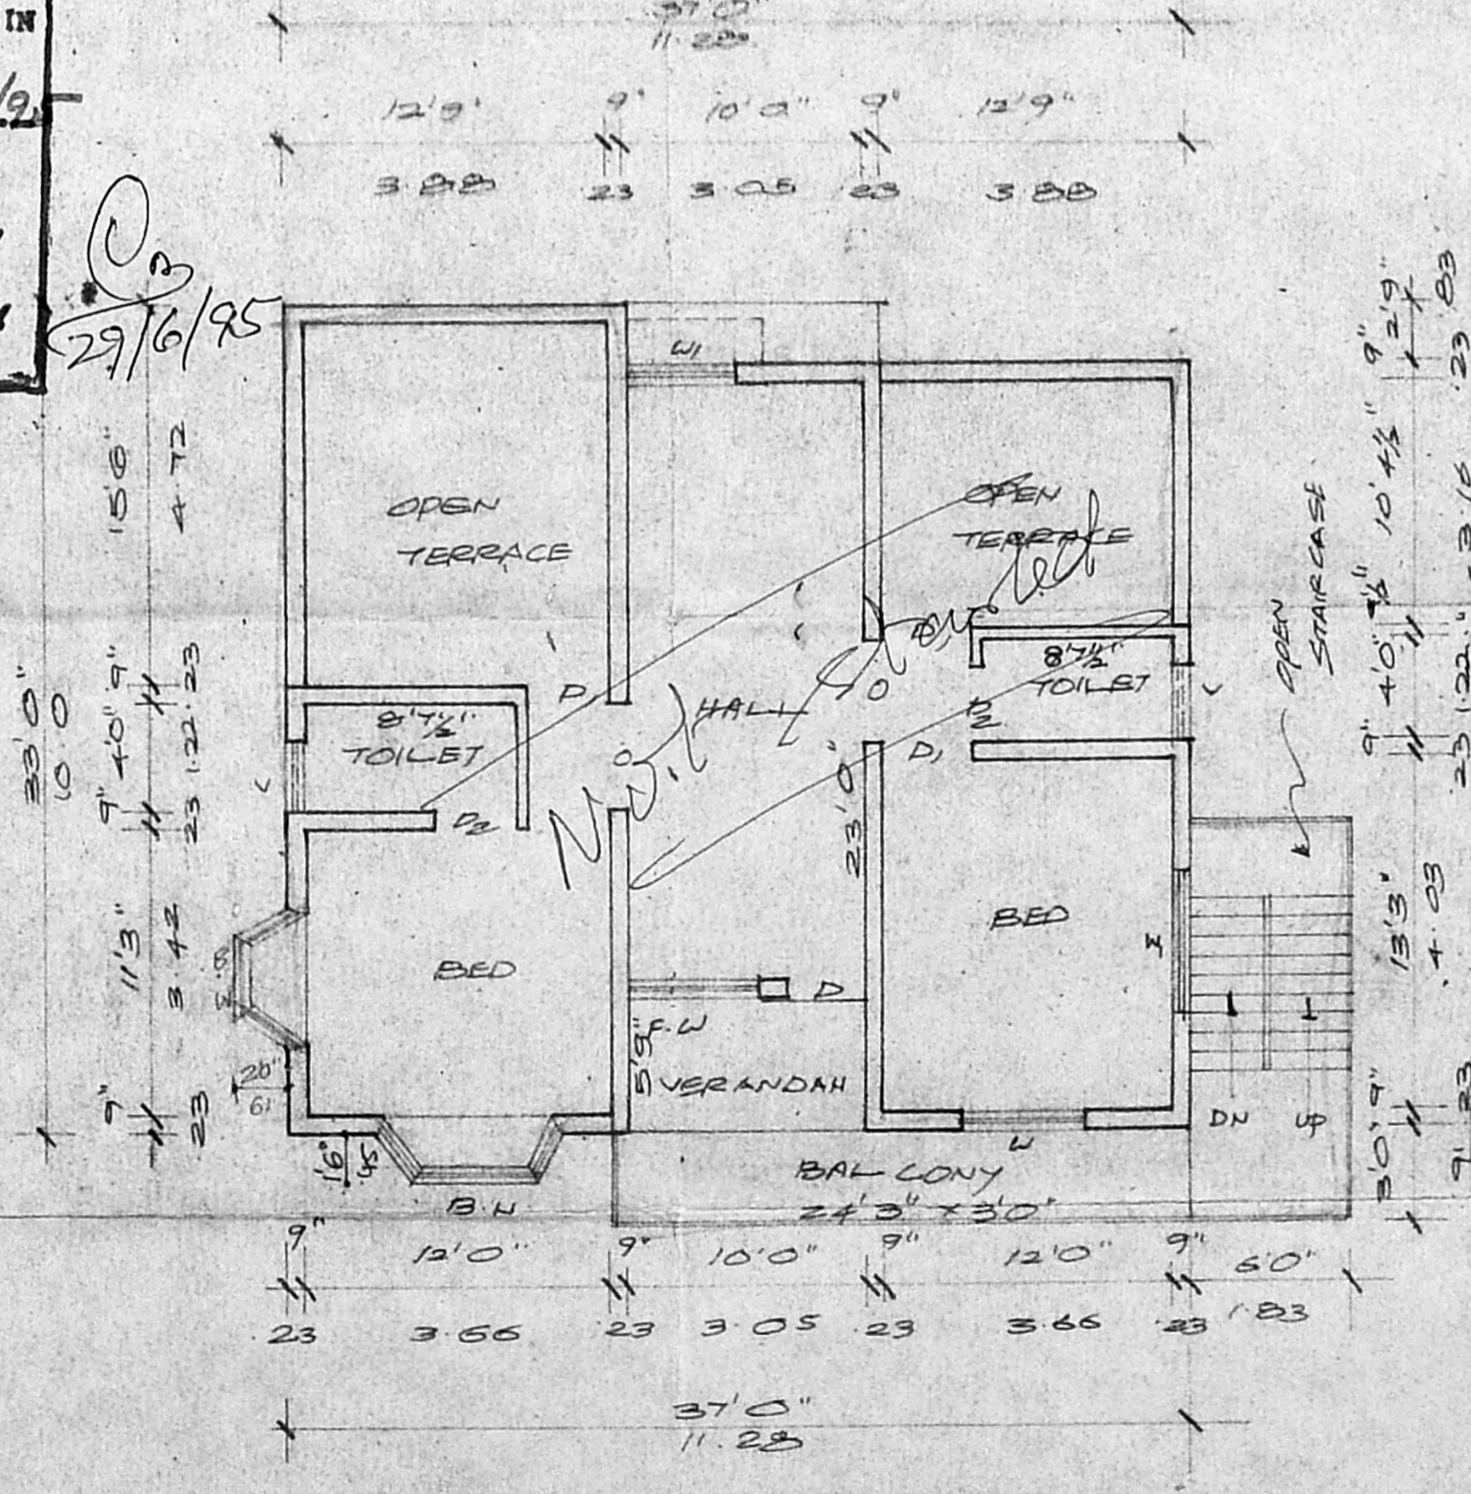

SECOND FLOOR PLAN

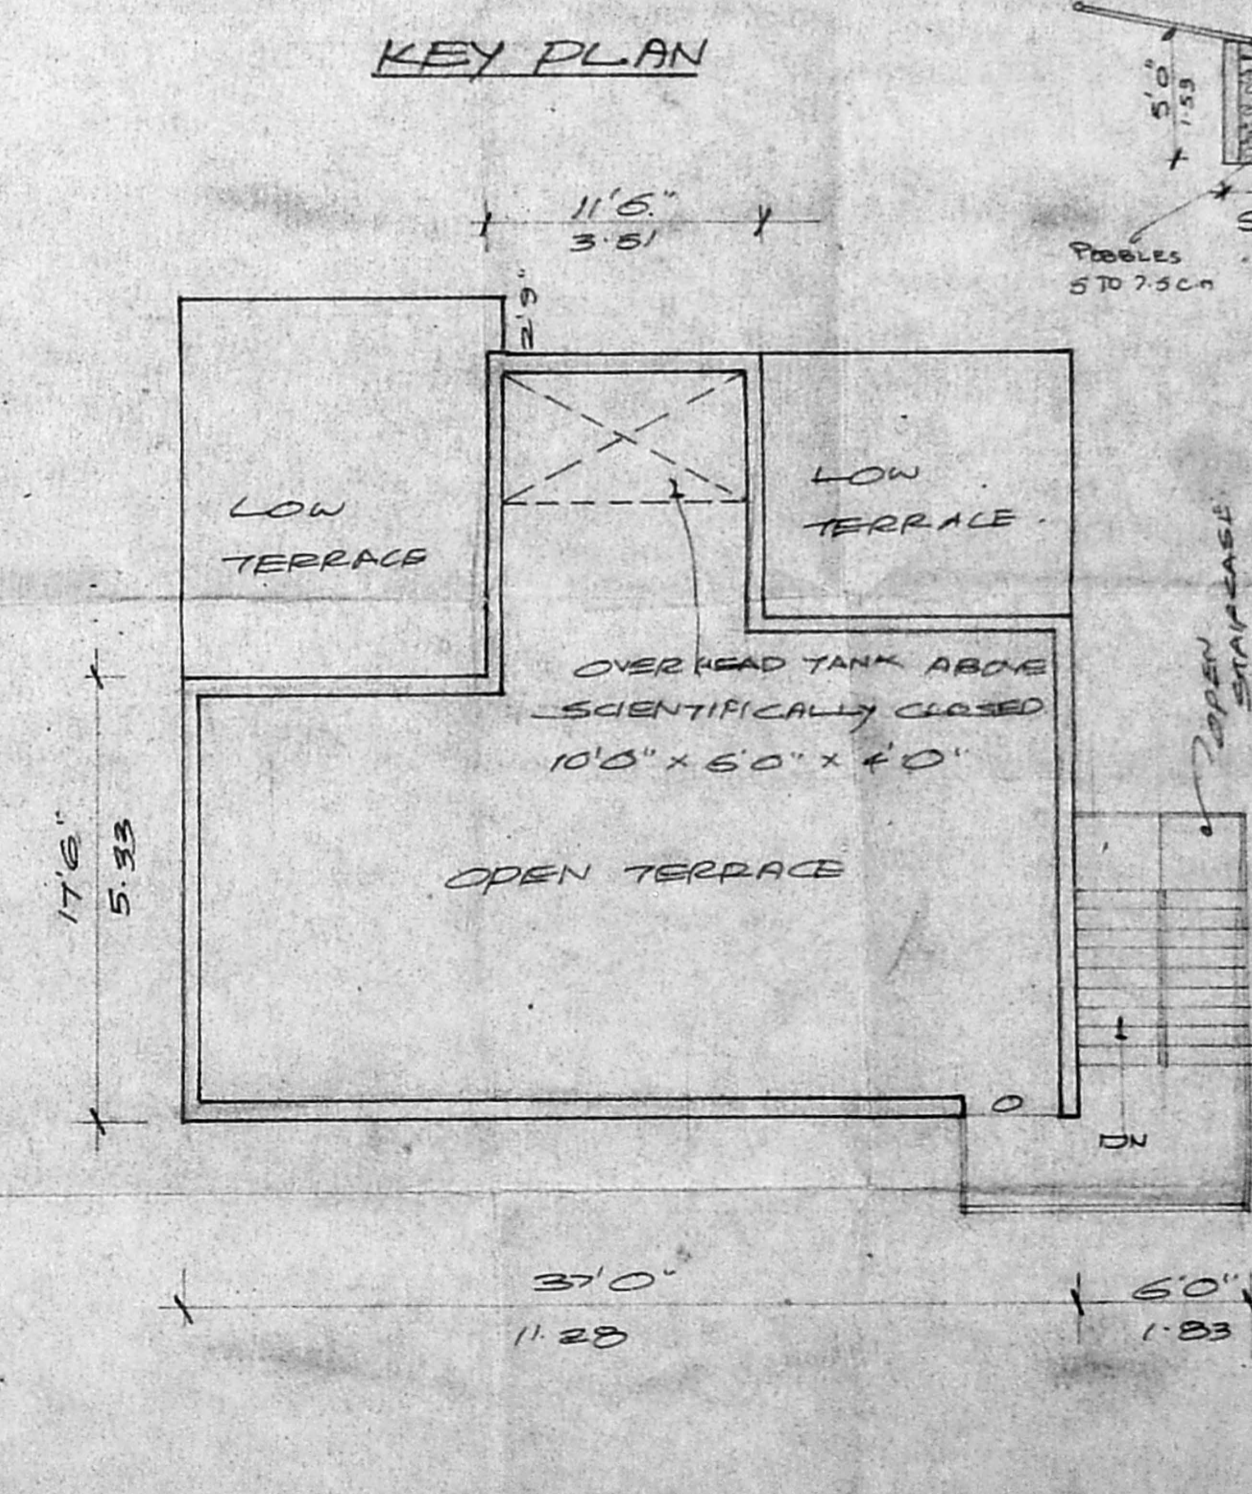

TERRACE FLOOR PLAN

SCHEDULE OF JOBERIES

| | | | |
|------|---------------|-----------|---------|
| D | DOOR | 33" x 70" | 16x215 |
| D1 | DOOR | 30" x 70" | 15x213 |
| D2 | DOOR | 26" x 70" | 16x215 |
| F.W. | FRENCH WINDOW | 60" x 70" | 183x180 |
| G.W. | GRILL WINDOW | 60" x 46" | 183x137 |
| W | WINDOW | 60" x 46" | 183x137 |
| W1 | WINDOW | 50" x 46" | 152x137 |
| W2 | WINDOW | 30" x 46" | 91x137 |
| V | VENTILATOR | 30" x 20" | 91x61 |
| B.W. | BAY WINDOW | 60" x 46" | 183x137 |

COLOR INDEX

| | |
|-----------------|--------------|
| EXISTING | Plan |
| PROPOSAL | Coloring 195 |
| ROAD / STREET | 18391 |
| BOUNDARY / SITE | 195 |

AREA STATEMENT

| | |
|---------------------|------------|
| LOT EXTENT | 2400 SQ FT |
| GROUND FLOOR | 1156.37 SQ |
| FIRST FLOOR | 1250.50 SQ |
| SECOND FLOOR | 801.50 SQ |
| TOTAL BUILT UP AREA | 3302.68 SQ |
| LOT COVERAGE | 46% |
| F.S.I | 1.80 |

PLAN SHOWING PROPOSED ADDITIONS TO THE EXISTING BUILDING AT PLOT NO. 9/2 GOPALAPURAM 2ND ST. GOPALAPURAM, MADRAS.
 R.S. NO. 82/3, 89/3
 CORP-DIV-NO.
 SCALE 1:100

OWNER
 P.A. Thirugadga

LICENSED SURVEYOR
 K. Narasimhan B.E. CLASS-1
 LICENSED SURVEYOR NO. 344
 CONSULTING ENGINEER
 Flat 212, 1st Floor, Anna Nagar, Chennai-600 024
 KODAMBAKKAM, CHENNAI-600 024