



Planning Permit No. A/19027/407/95
APPROVED
 SUBJECT TO THE CONDITIONS IN THIS OFFICE LETTER.
 No. A2/14246/95 Date 17-9-95


FOR NEW SECRETARY
 MADRAS METROPOLITAN
 DEVELOPMENT AUTHORITY
 MADRAS - 600 008.

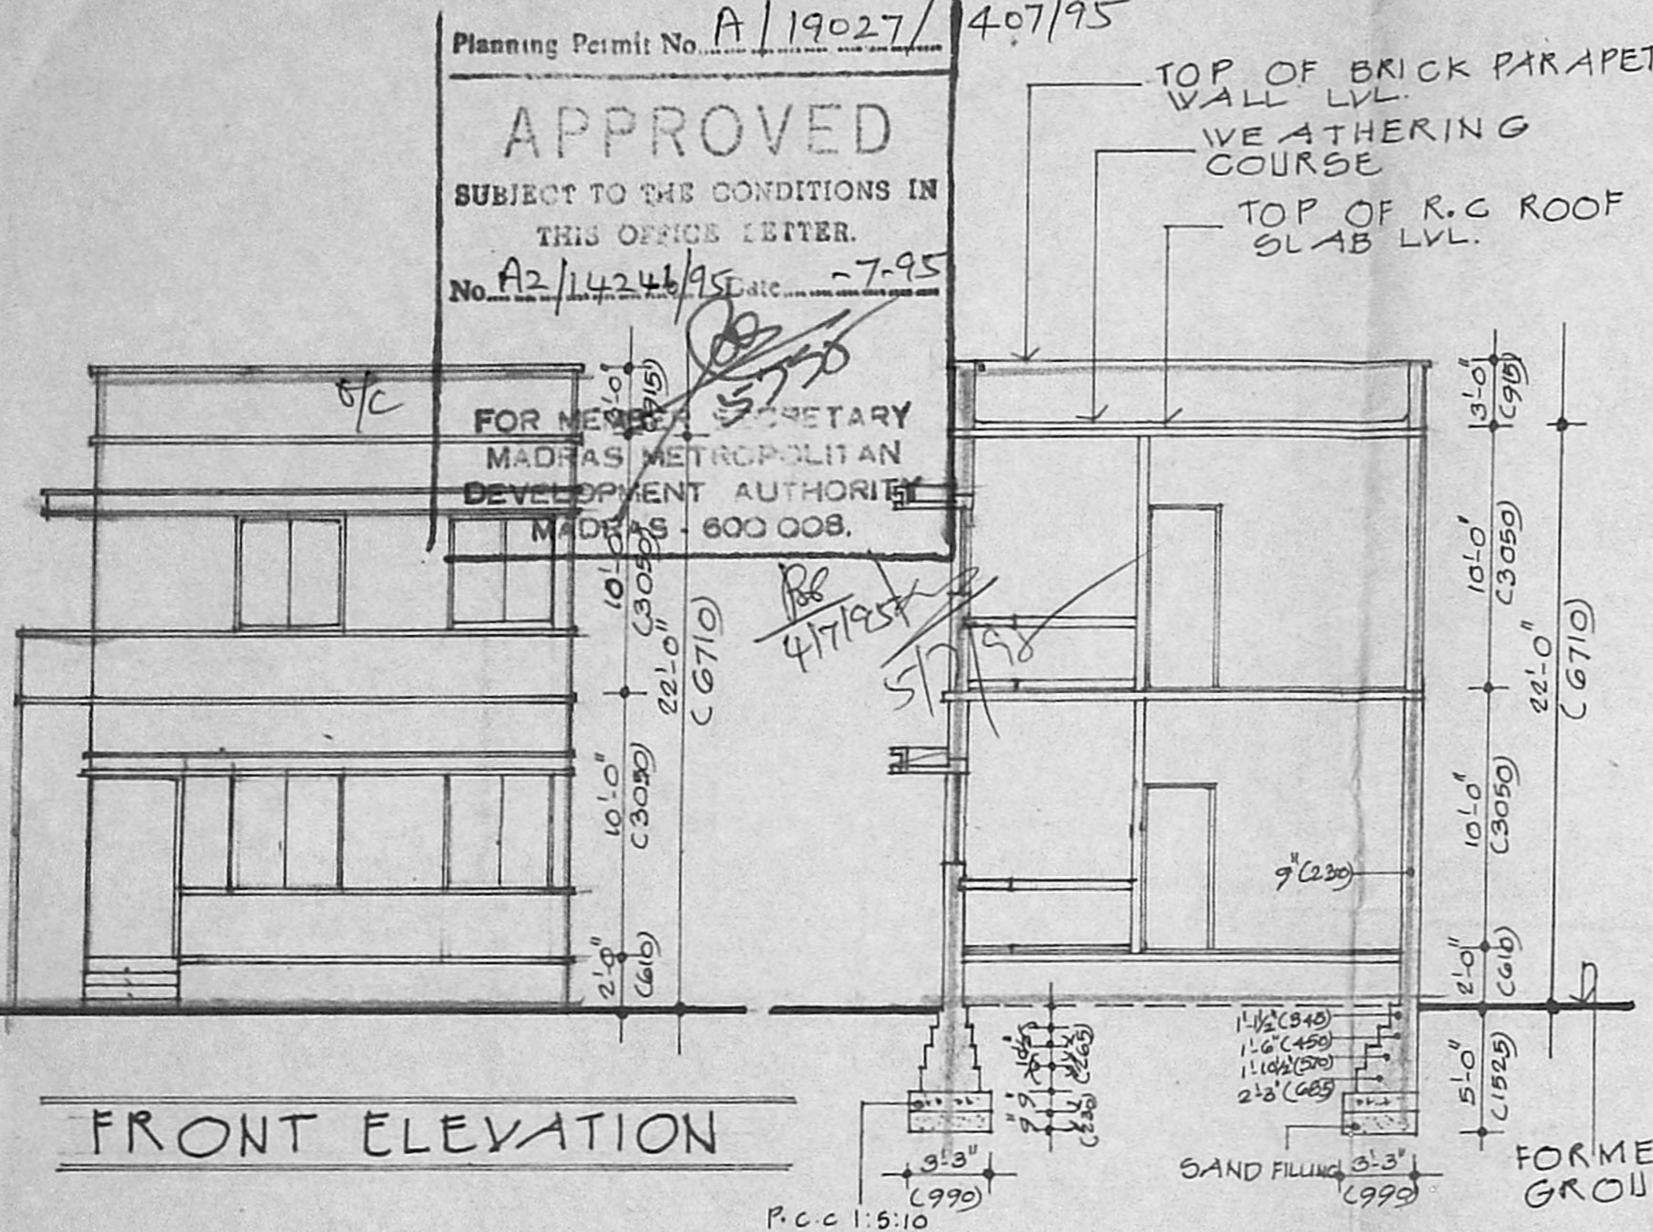


SECTION - BB

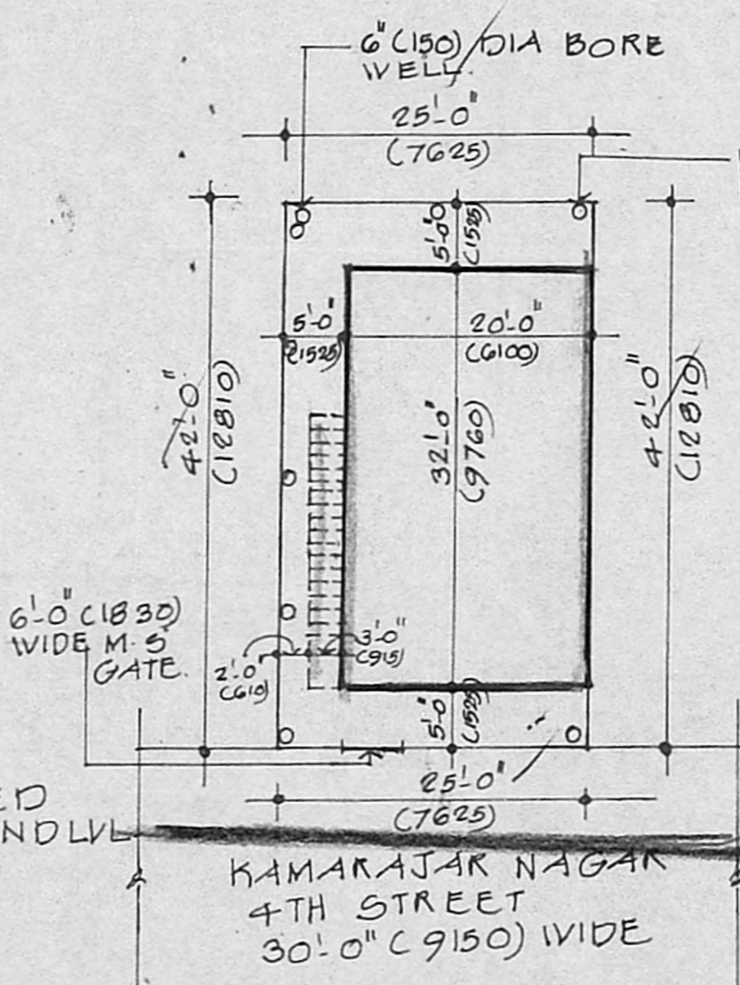

SITE PLAN
 SCALE 1"=16'-0" (1:200)

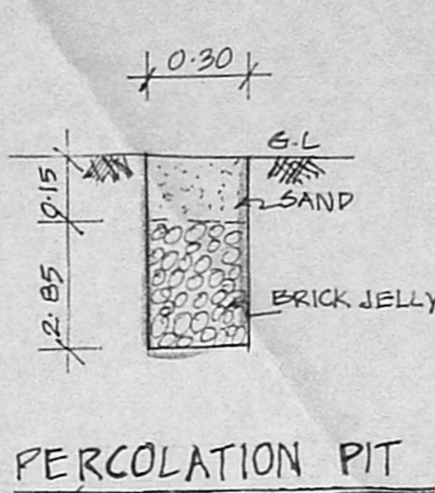

PERCOLATION PIT

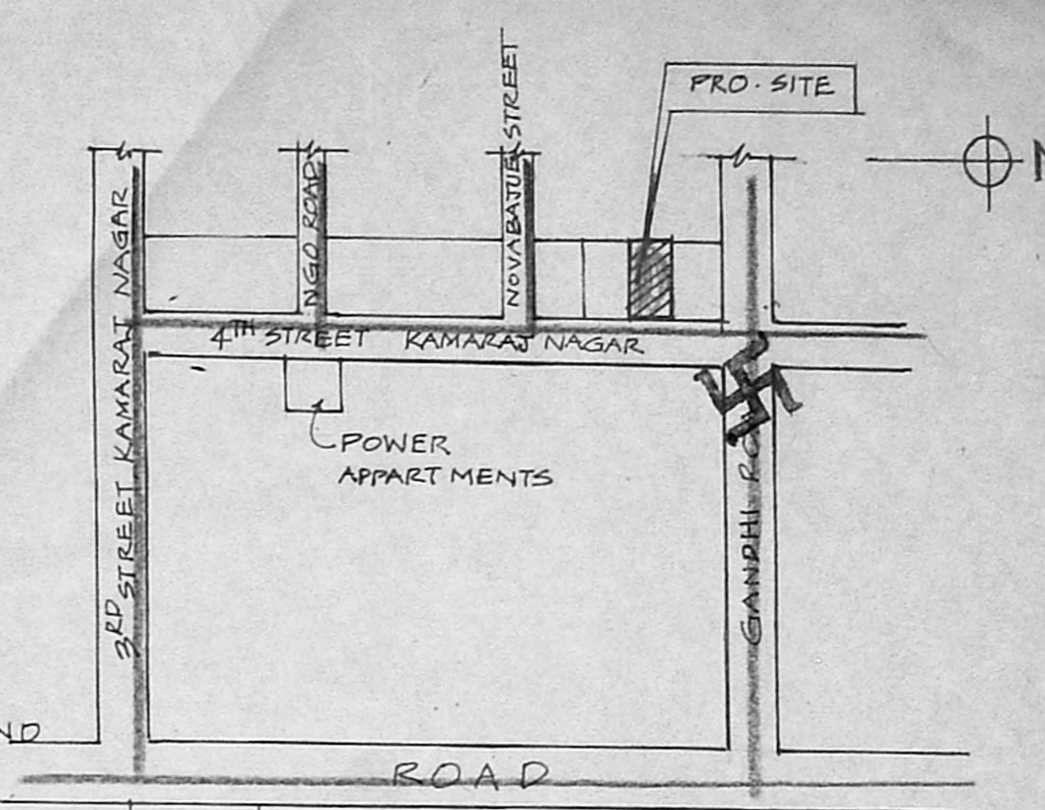

Survey Plan
 A2/14246/95
 A2/1123/95

AREA STATEMENT

PLOT AREA 1050.0 SQ.FT (97.58 M²)
 PLINTH AREA IN GROUND FLOOR 640.0 SQ.FT (59.47 M²)
 PLINTH AREA IN FIRST FLOOR 640.0 SQ.FT (59.47 M²)
 TOTAL BUILTUP AREA: 1280.0 SQ.FT (118.94 M²)
 PLOT COVERAGE 60.95% (119.16 M²)
 F.S.1 1.21

SPECIFICATION

FOUNDATION: USING P.C.C 1:5:10 BED BLOCK WITH SPREAD FOOTING FOUNDATION
 SUPER STRUCTURE: BRICK WORK IN C.M 1:5 R.C.C 1:2:4 FOR LINTEL SUNSHADE, SLAB, ETC.
 ROOF: R.C.C 1:2:4 SLAB 5" (125) THK.
 FLOORING: MOSAIC FLOORING
 FINISH: INTERIOR PAINTED WITH SUPERCEM & EXTERIOR PAINTED WITH CEMENT PAINT.
 WEATHERING COURSE: BRICK JELLY LIME CONCRETE WITH PRESSED TILE. JOINERY: BEST INDIAN T.V./C.V.

COLOUR INDEX

- PROPOSED BUILDING
- ROAD
- BOUNDARY LINE
- WATER LINE
- SEWAGE LINE.

OWNER'S SIGNATURE



PROPOSED RESIDENCE FOR MR. K. RAVICHANDRAN AT DOOR NO 31 KAMARAJ NAGAR 4TH STREET, PRESS COLONY MADRAS - 94 IN. T.S NO: 96/PART BLOCK NO 12 PART NO: 109, PULIYUR VILLAGE CORPORATION DN: NO:

SCALE 1"=8'-0" (1:100) DATE 19.3.95

T. G. Krishnamurthy Rao

T. G. KRISHNAMURTHY RAO
 CIVIL ENGINEER
 CLASS I LICENSED SURVEYOR NO. 370
 CORPORATION OF MADRAS
 C-10, SAJI H AVENUE
 11/2, LAKE VIEW ROAD, MADRAS 600092

LICEN SED SURVEYOR.

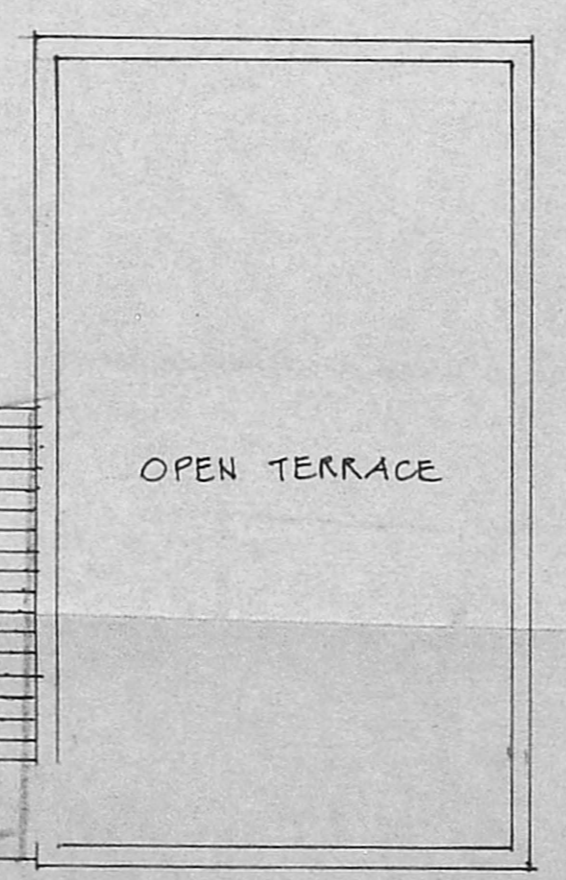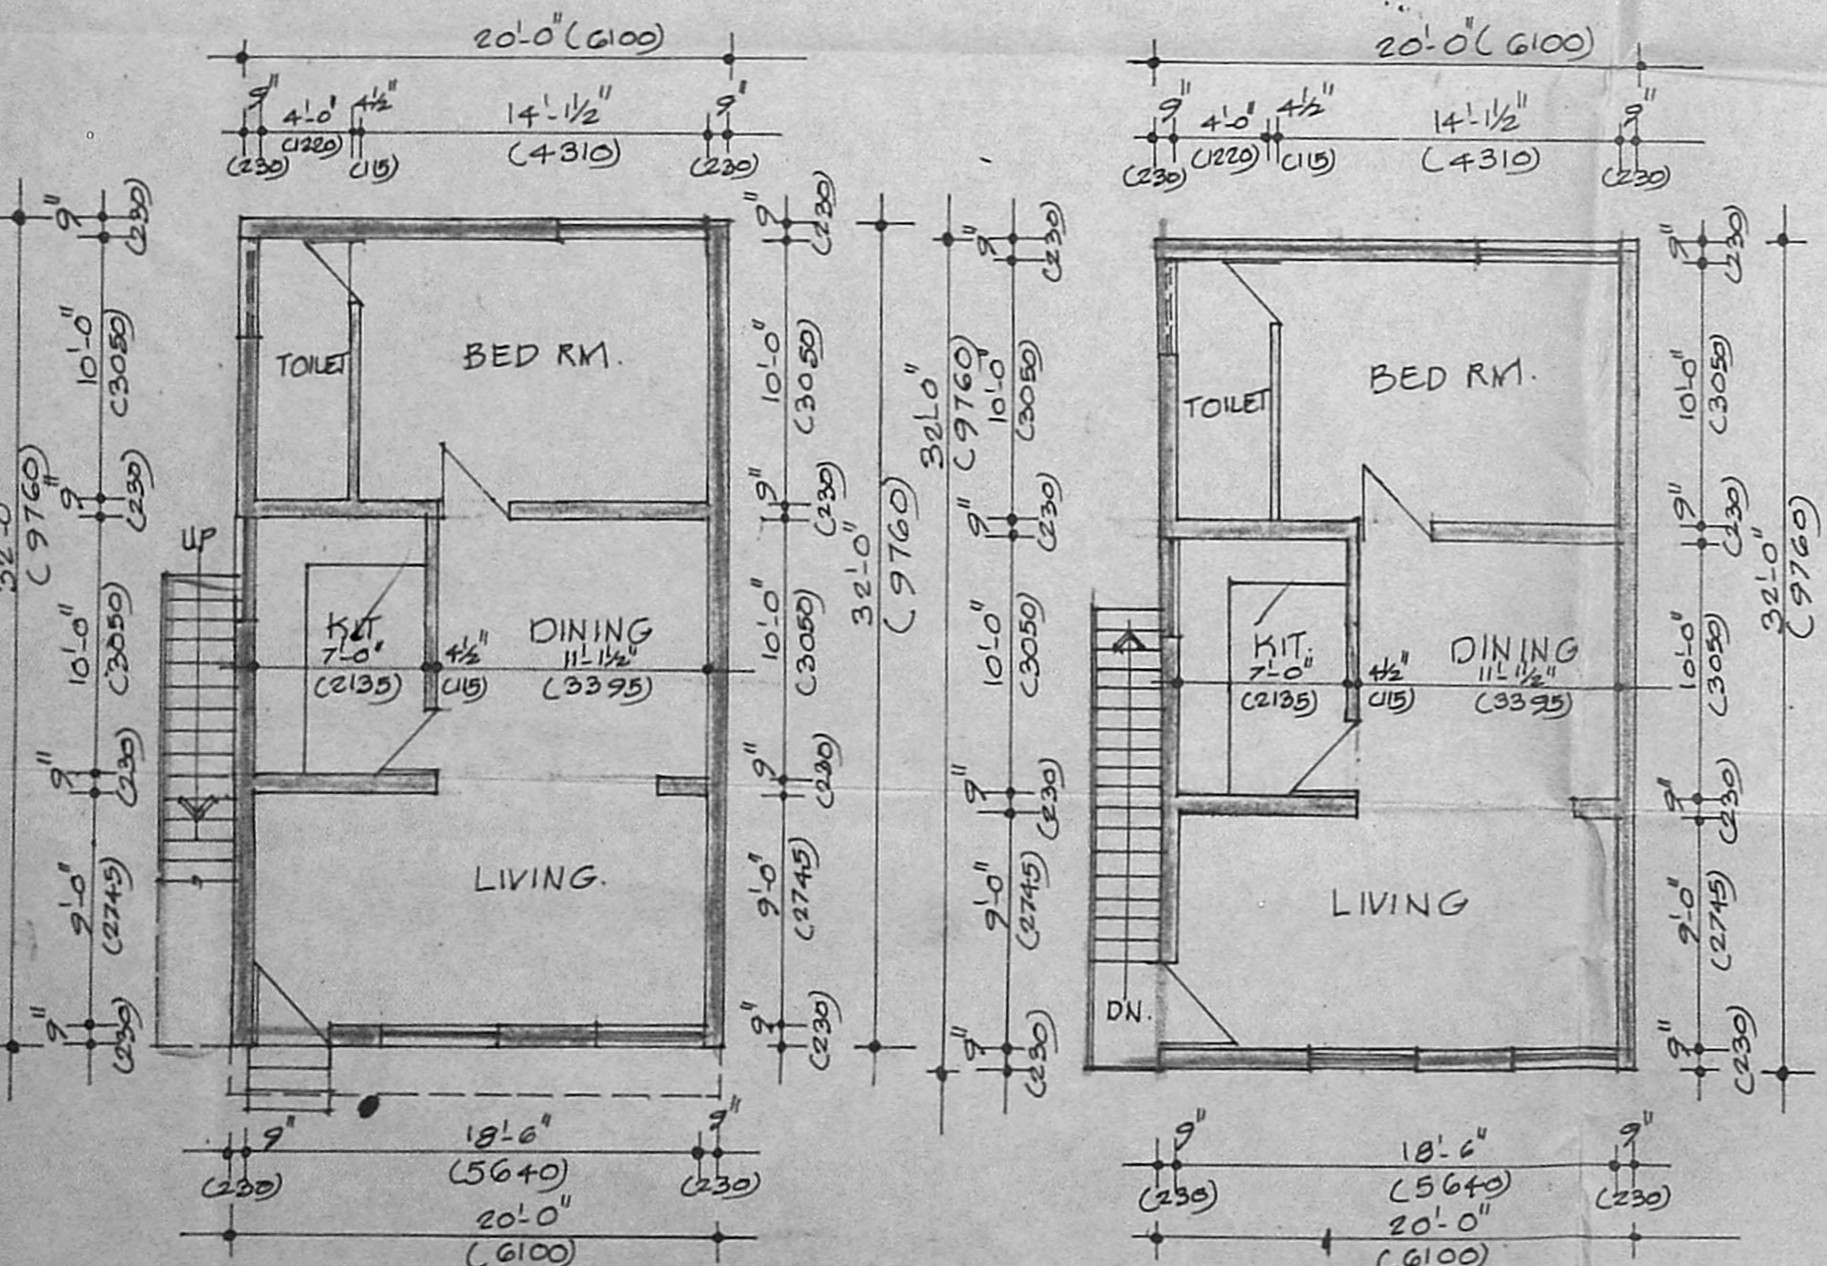

TERRACE PLAN

SCHEDULE OF JOINERY FOR DOORS WINDOWS & VENTILATORS

TYPE	OPENING SIZE		DESCRIPTION
	WIDTH	HEIGHT	
D	3' 3" (990)	7' 0" (2135)	T.W. FRAMED FLUSH DOOR TO DETAIL.
D1	3' 0" (915)	7' 0" (2135)	T.W. FRAMED FLUSH DOOR TO DETAIL.
D2	2' 6" (750)	7' 0" (2135)	SAME AS TYPE - D2
W	6' 0" (1830)	4' 6" (1370)	T.W. FRAMED GLAZED WINDOW WITH GRILL TO DETAIL.
W1	4' 6" (1370)	4' 6" (1370)	SAME AS TYPE - W.
W2	4' 6" (1370)	3' 6" (1065)	SAME AS TYPE - W.
V	3' 0" (915)	2' 0" (610)	T.W. FRAMED LOUVERED VENTILATOR TO DETAIL.