




**FRONT ELEVATION**  
 SCALE 1:50

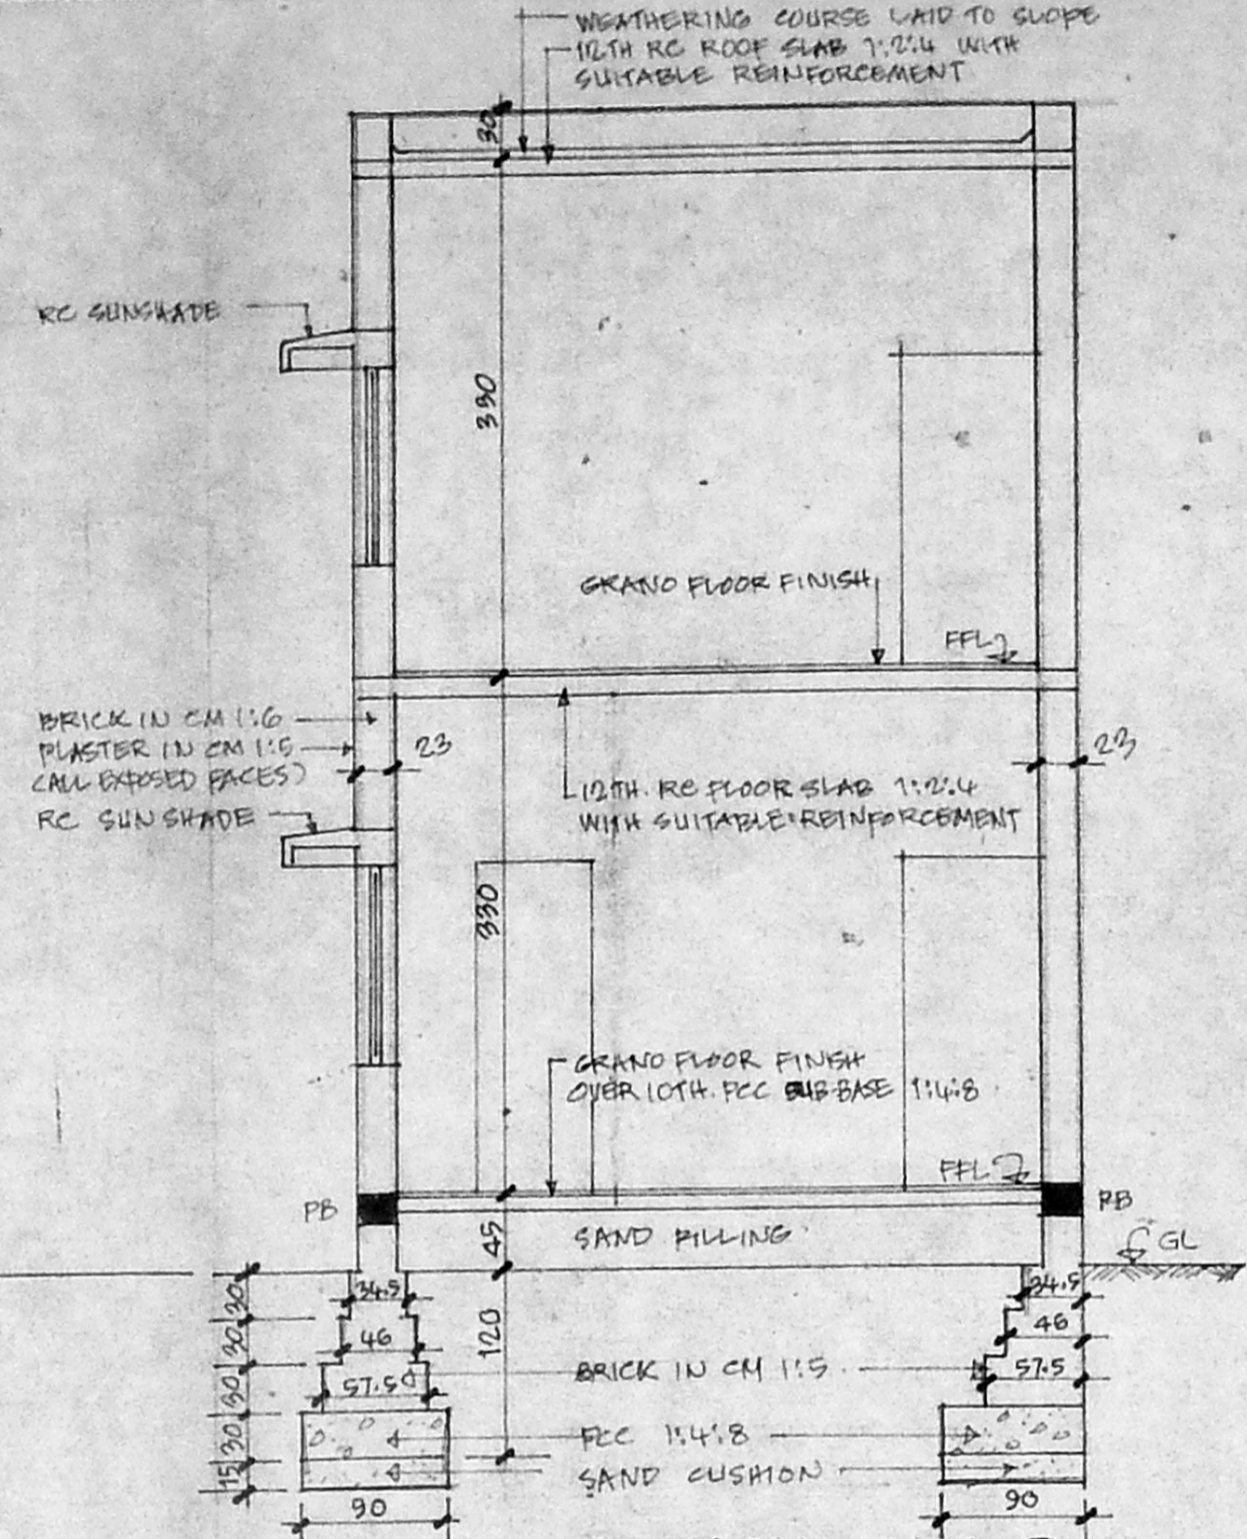

**SECTION ON A-B**  
 SCALE 1:50

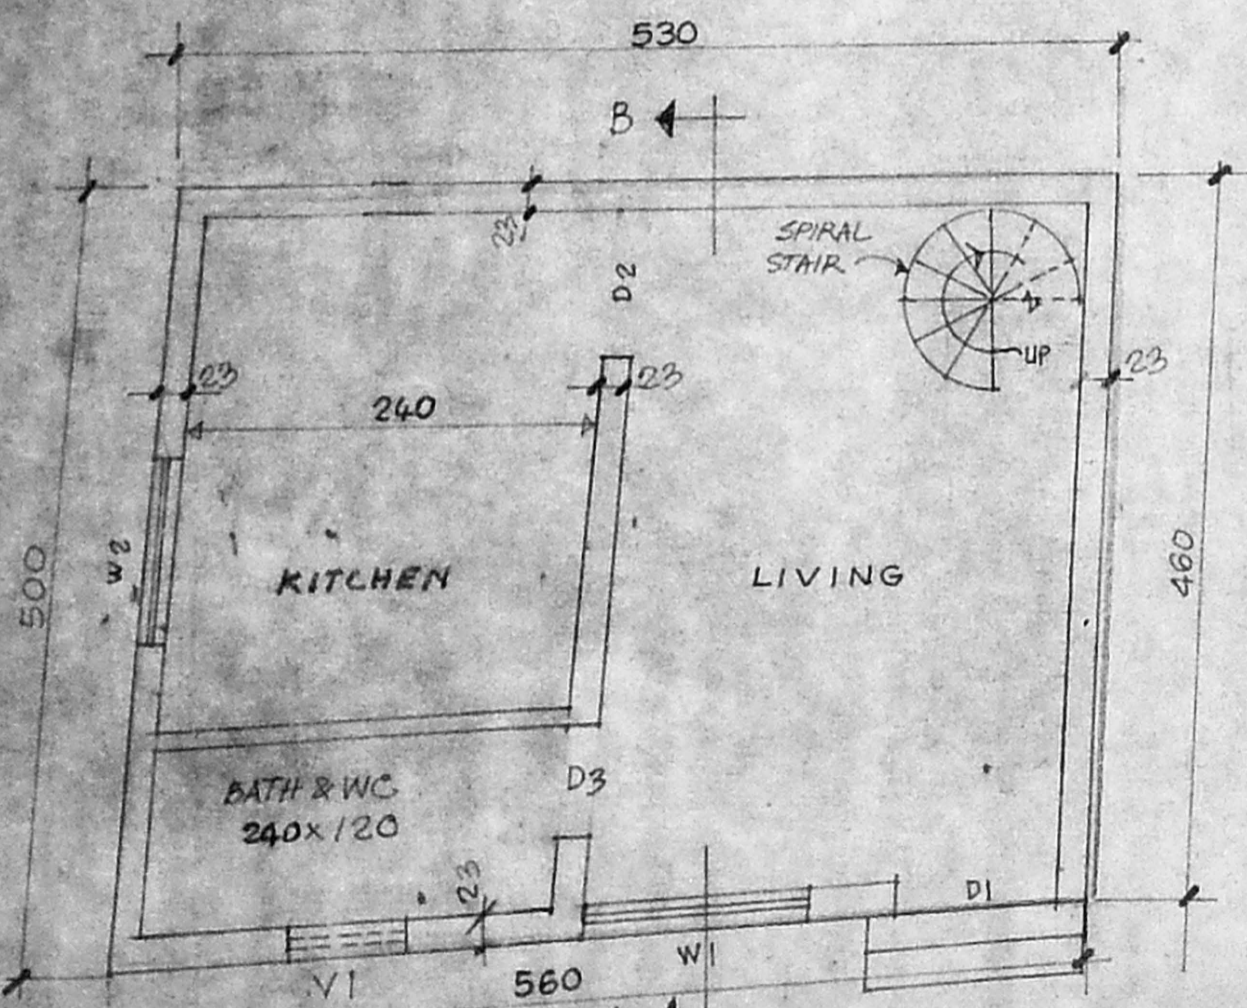


**GD. FLOOR PLAN**  
 SCALE 1:50

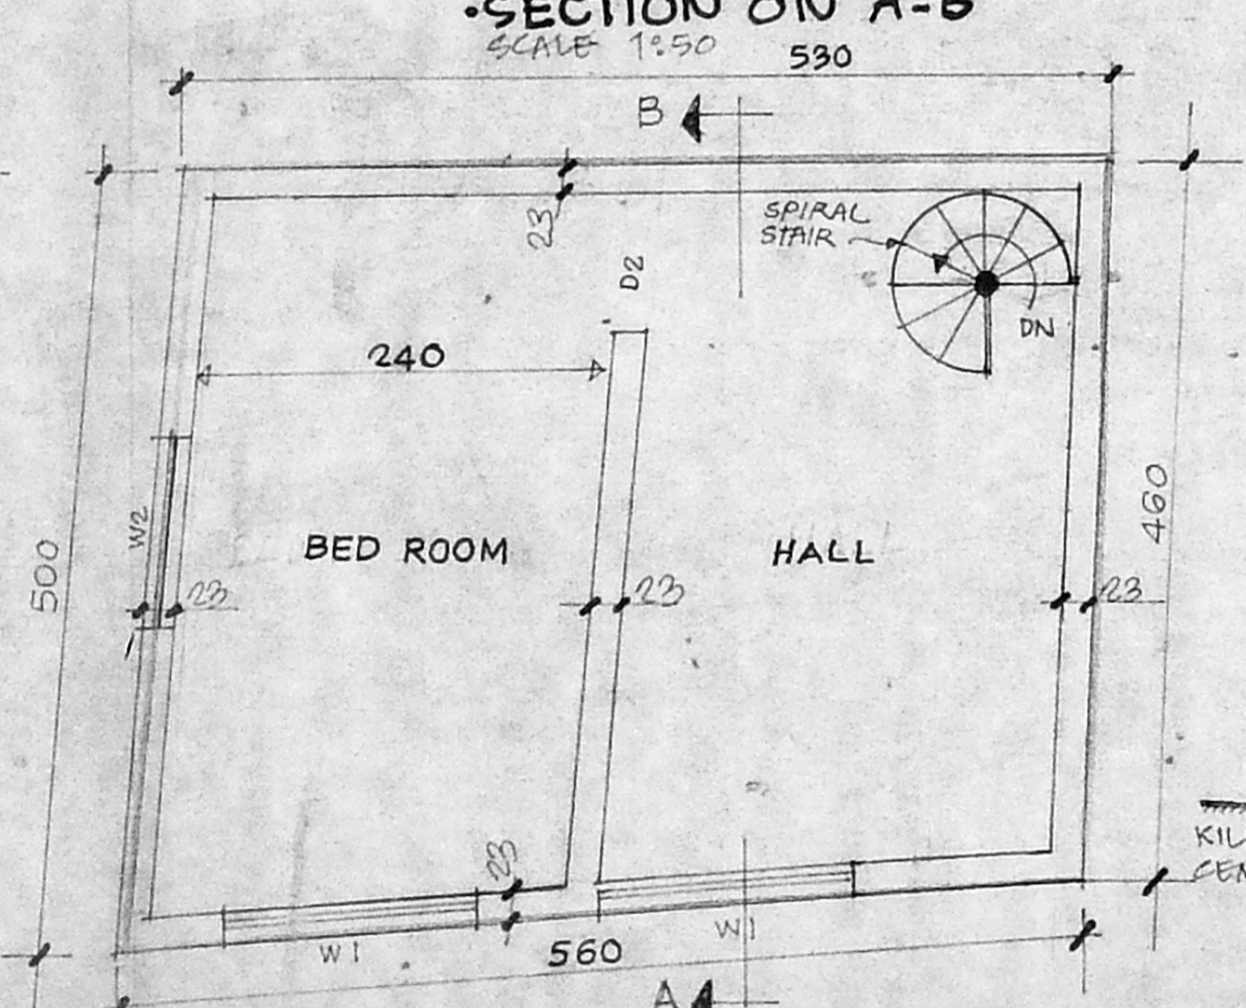


**FIRST FLOOR PLAN**  
 SCALE 1:50

NOTE: ALL DIMENSIONS ARE GIVEN IN CENTIMETRES.

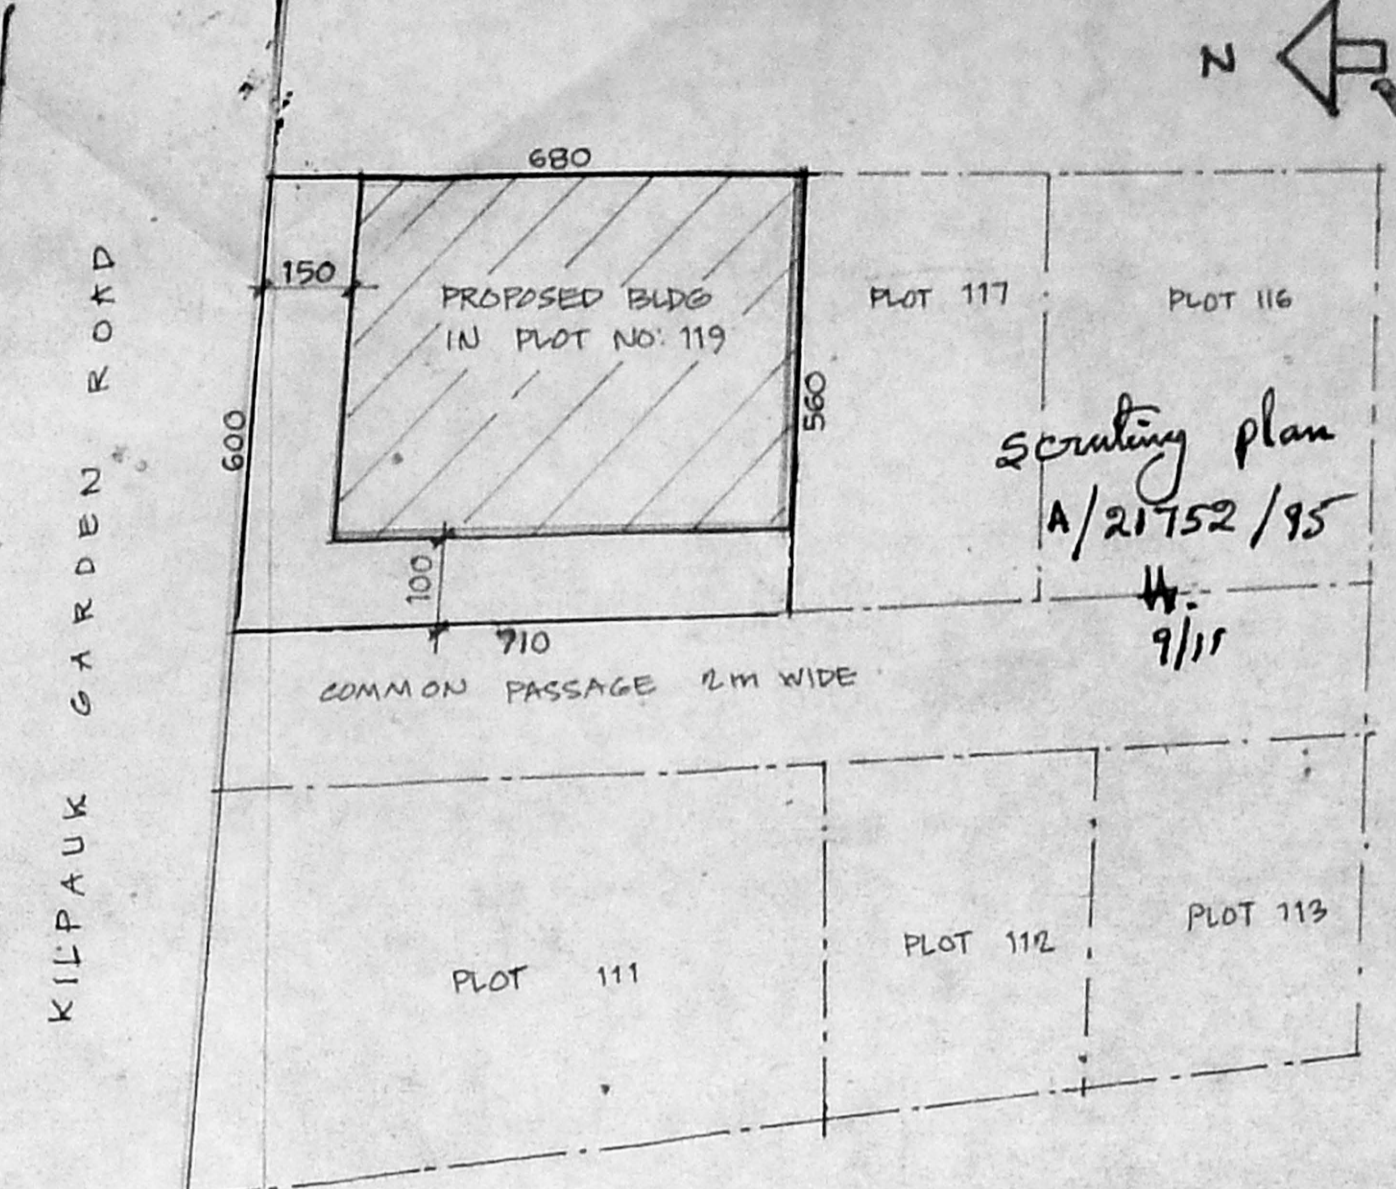

**SITE/LAY-OUT PLAN**  
 SCALE 1:100

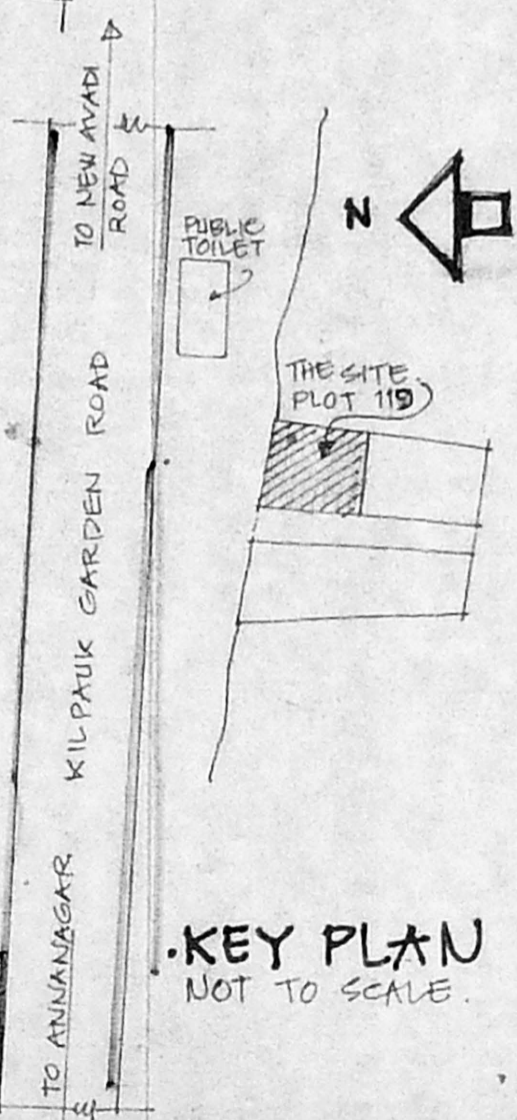

**KEY PLAN**  
 NOT TO SCALE.

**SCHEDULE OF JOINERY:-**

D1 - 100x210 = WDN PANELLLED DOOR	V1 - 60x45 VENTS
D2 - 90x210 = " " "	
D3 - 70x210 = " " "	
W1 - 150x130 = WDN GLAZED WINDOW	
W2 - 100x130 = " " "	

**REFERENCE:-**

PROPOSED WORK SHOWN THIS

BOUNDARY LINE " "

ROAD " "

**AREA STATEMENT:-**

AREA OF THE PLOT = 40.30 SQM  
 BUILT UP AREA: GD. FLOOR = 26.16 SQM  
 FIRST FLOOR = 26.16 SQM

**PROPOSED CONSTRUCTION IN PLOT NO. 119**  
 VENKATA SAMY NAIDUPURAM  
 AMINJIKKARAI VILLAGE, T.S. NO. 2 OF  
 BLOCK NO. 4, KILPAUK, MADRAS- 10

**PLAN, ELEVATION & SECTION**

OWNER *L. Raju*

*A. J.*  
**A. JOSEPHRAJ CRUZ, B.E.,**  
 Consulting Engineer,  
 LICENCED SURVEYOR Class-I No. 238  
 24/6, Kesan Street, MADRAS-94.  
 Telephone : 421099