



ELEVATION

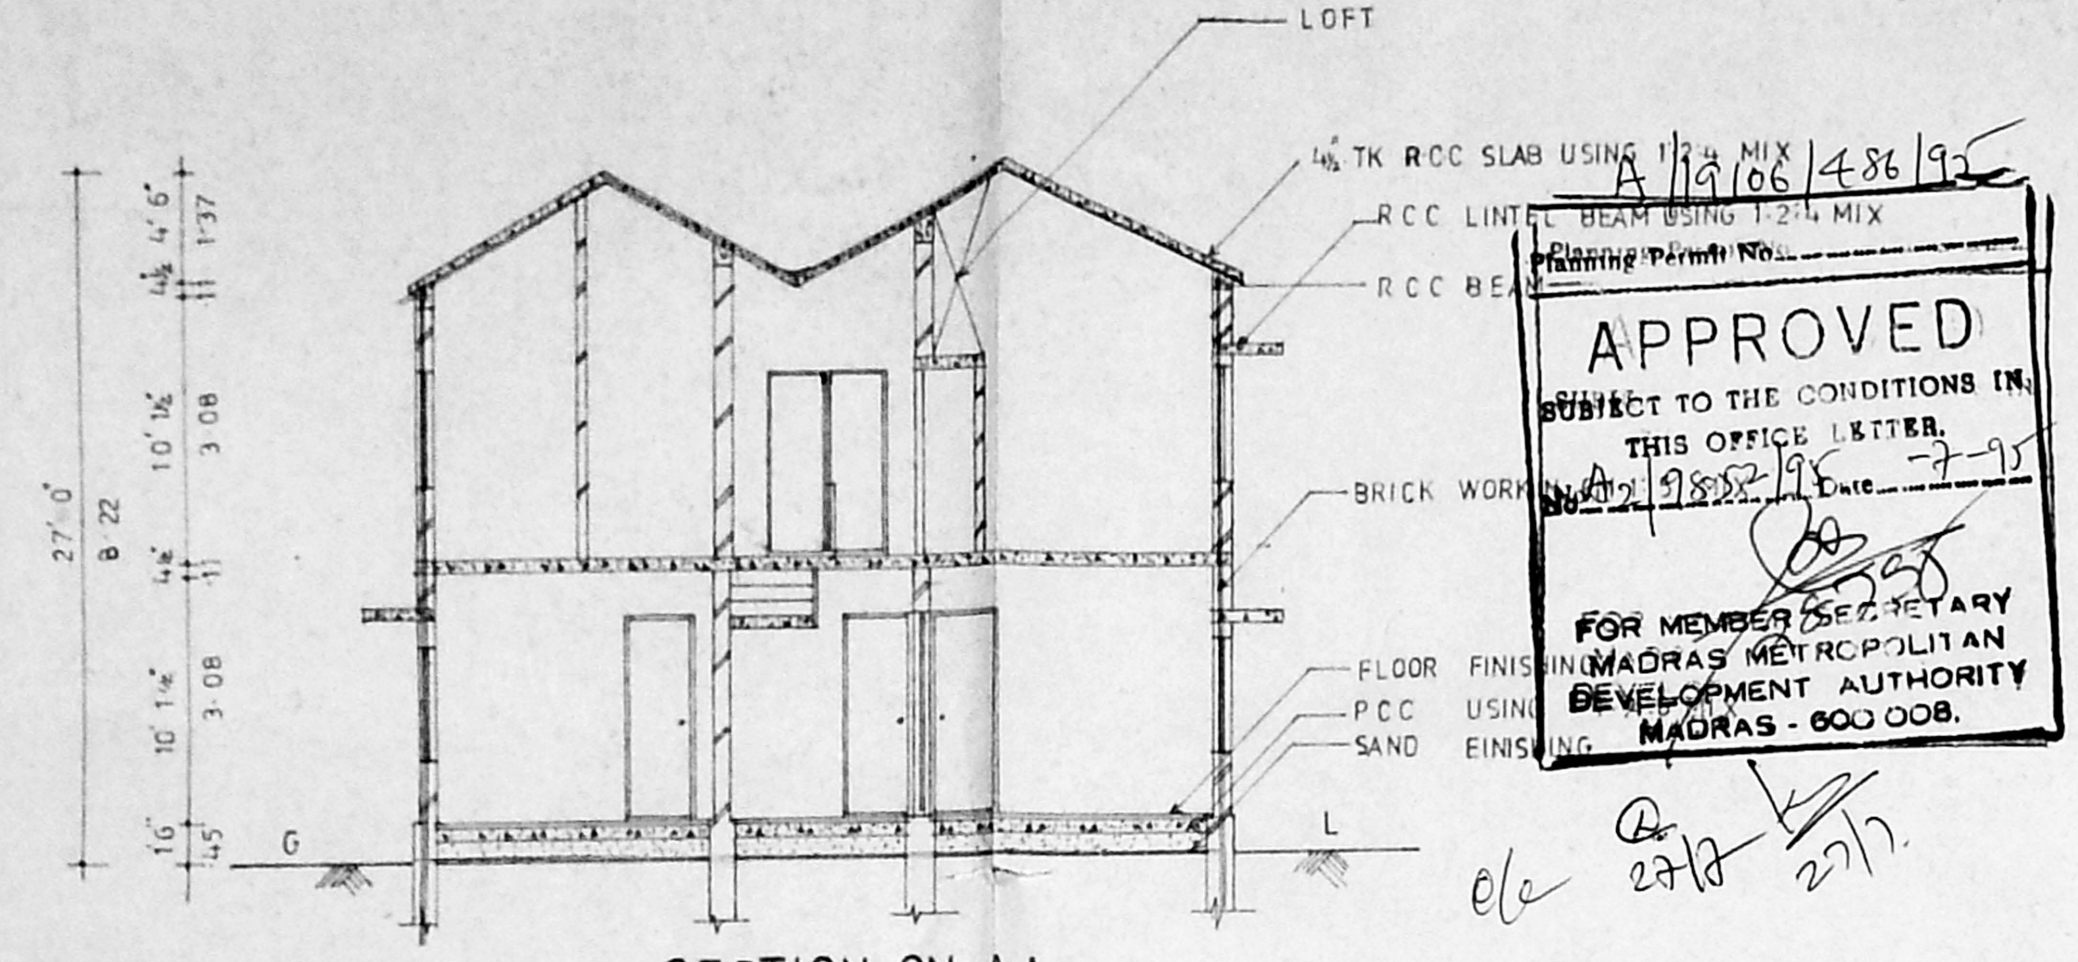


SECTION ON AA

APPROVED
SUBJECT TO THE CONDITIONS IN
THIS OFFICE LETTER
FOR MEMBER SECRETARY
MADRAS METROPOLITAN
DEVELOPMENT AUTHORITY
MADRAS - 600 008.


etc 27/12/95

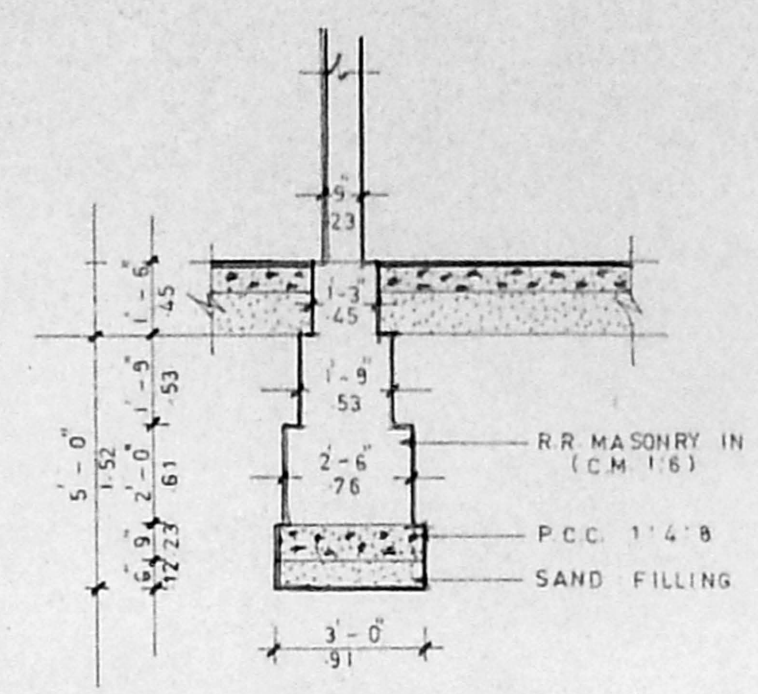


FOUNDATION DETAILS (SCALE: 1"=4'-0")

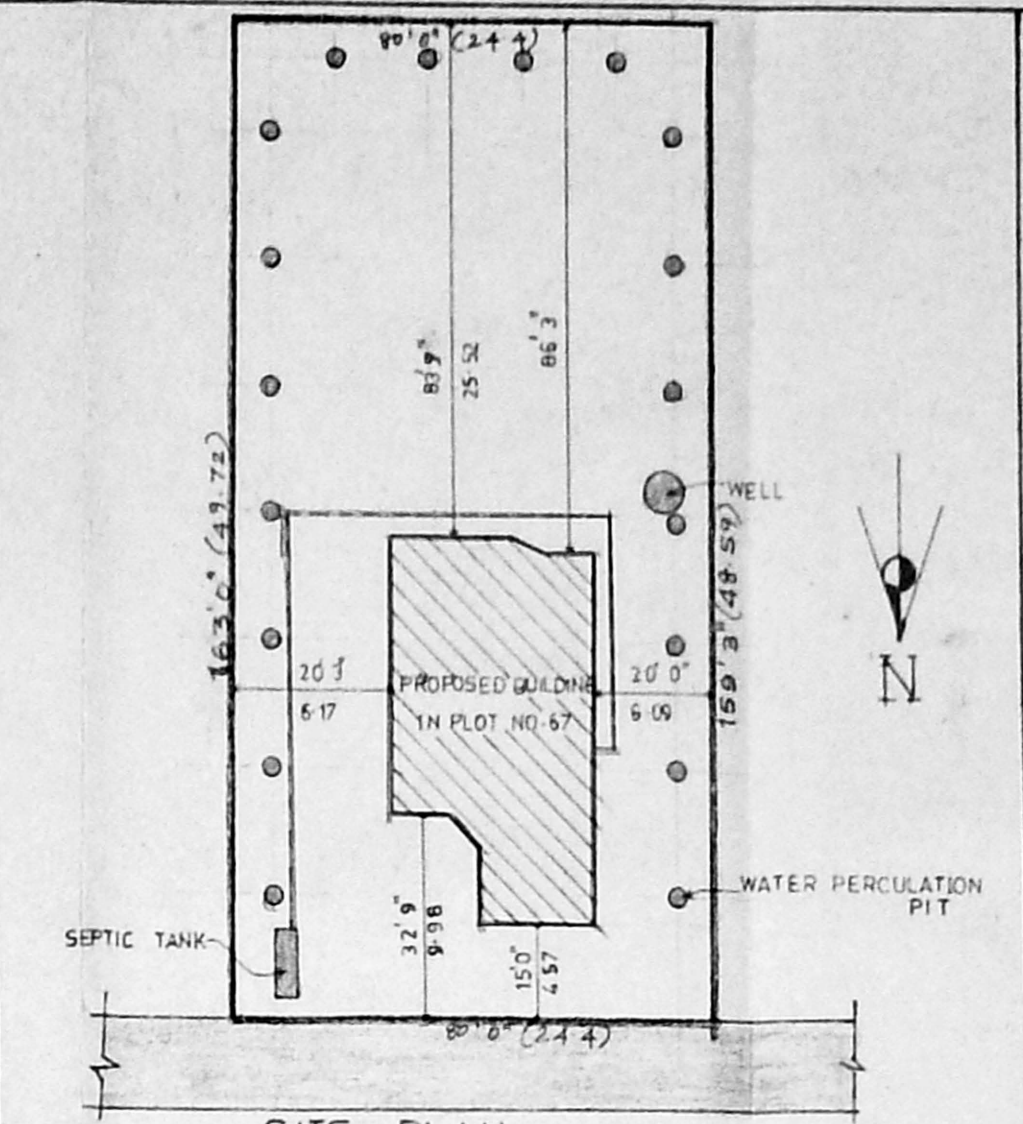


SITE PLAN (SCALE: 1"=30')

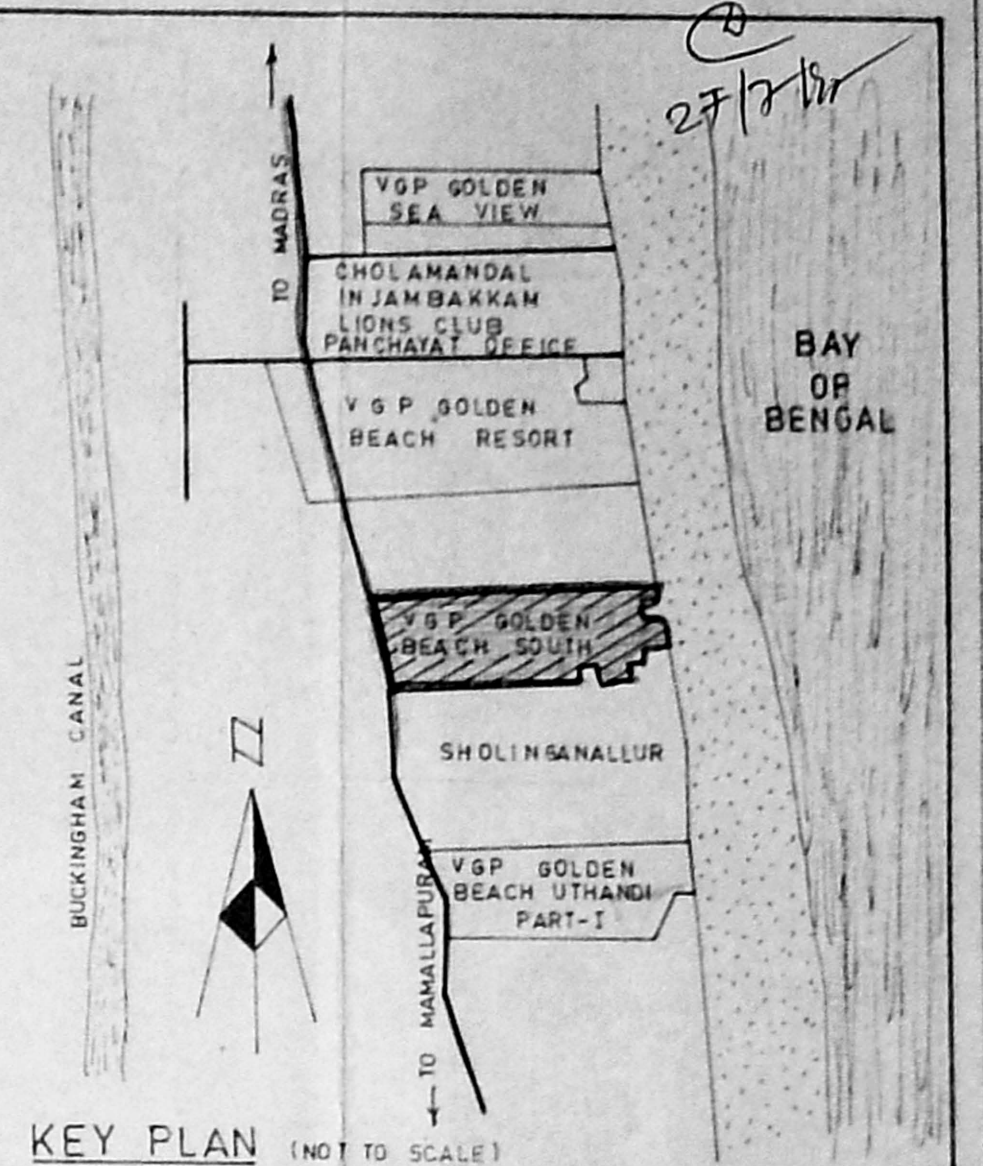


KEY PLAN (NOT TO SCALE)

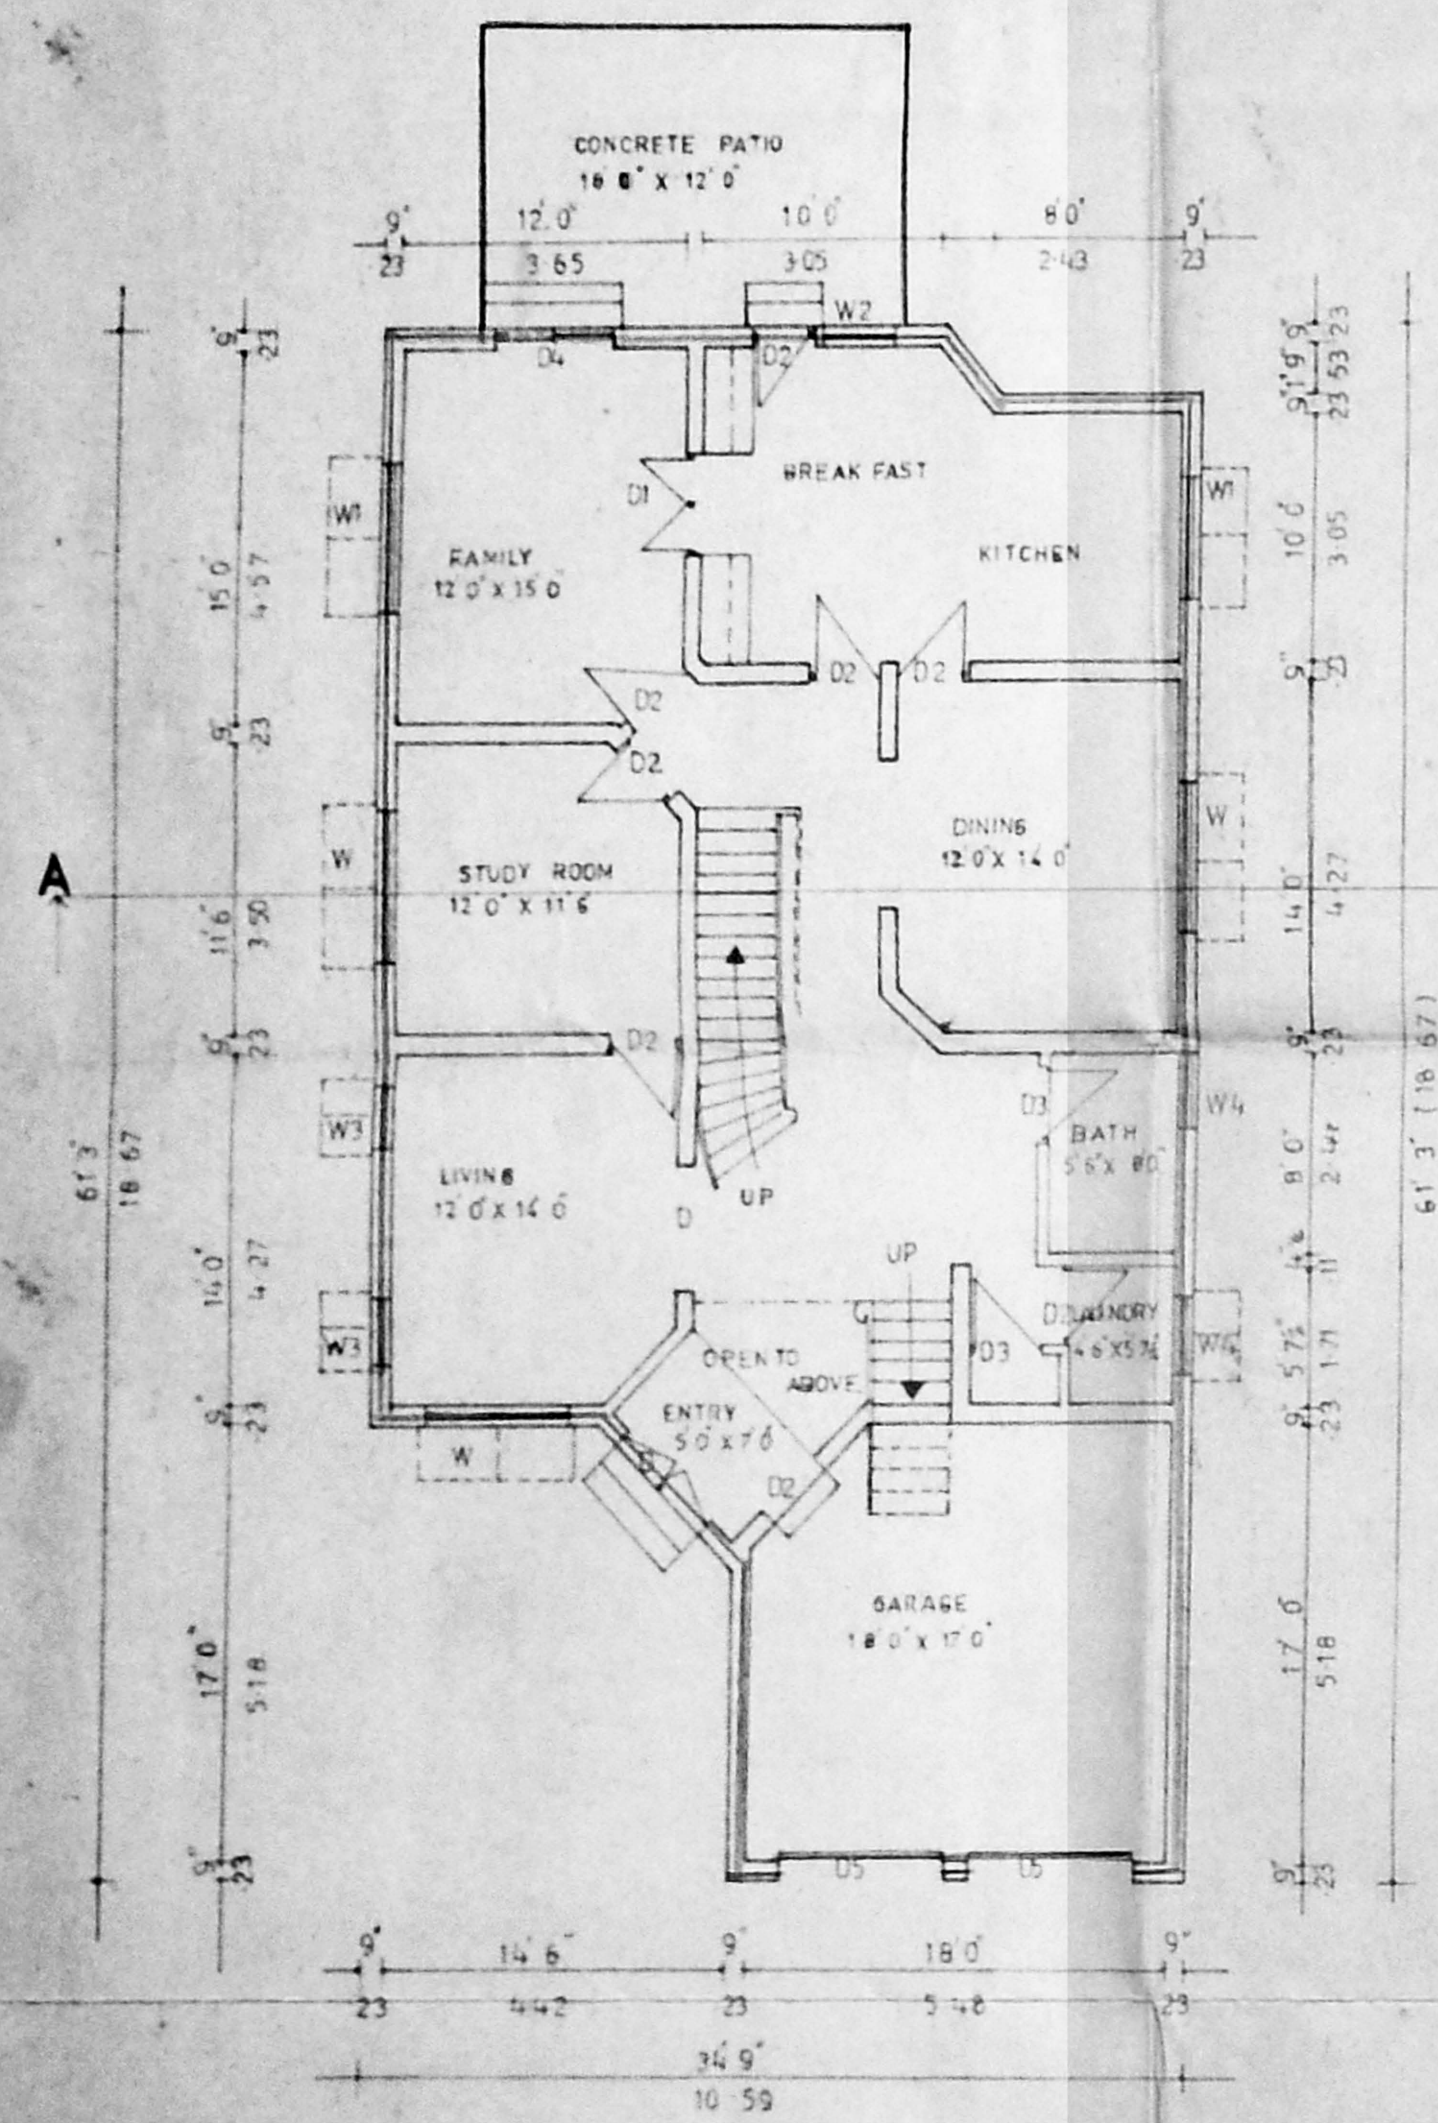

GROUND FLOOR PLAN

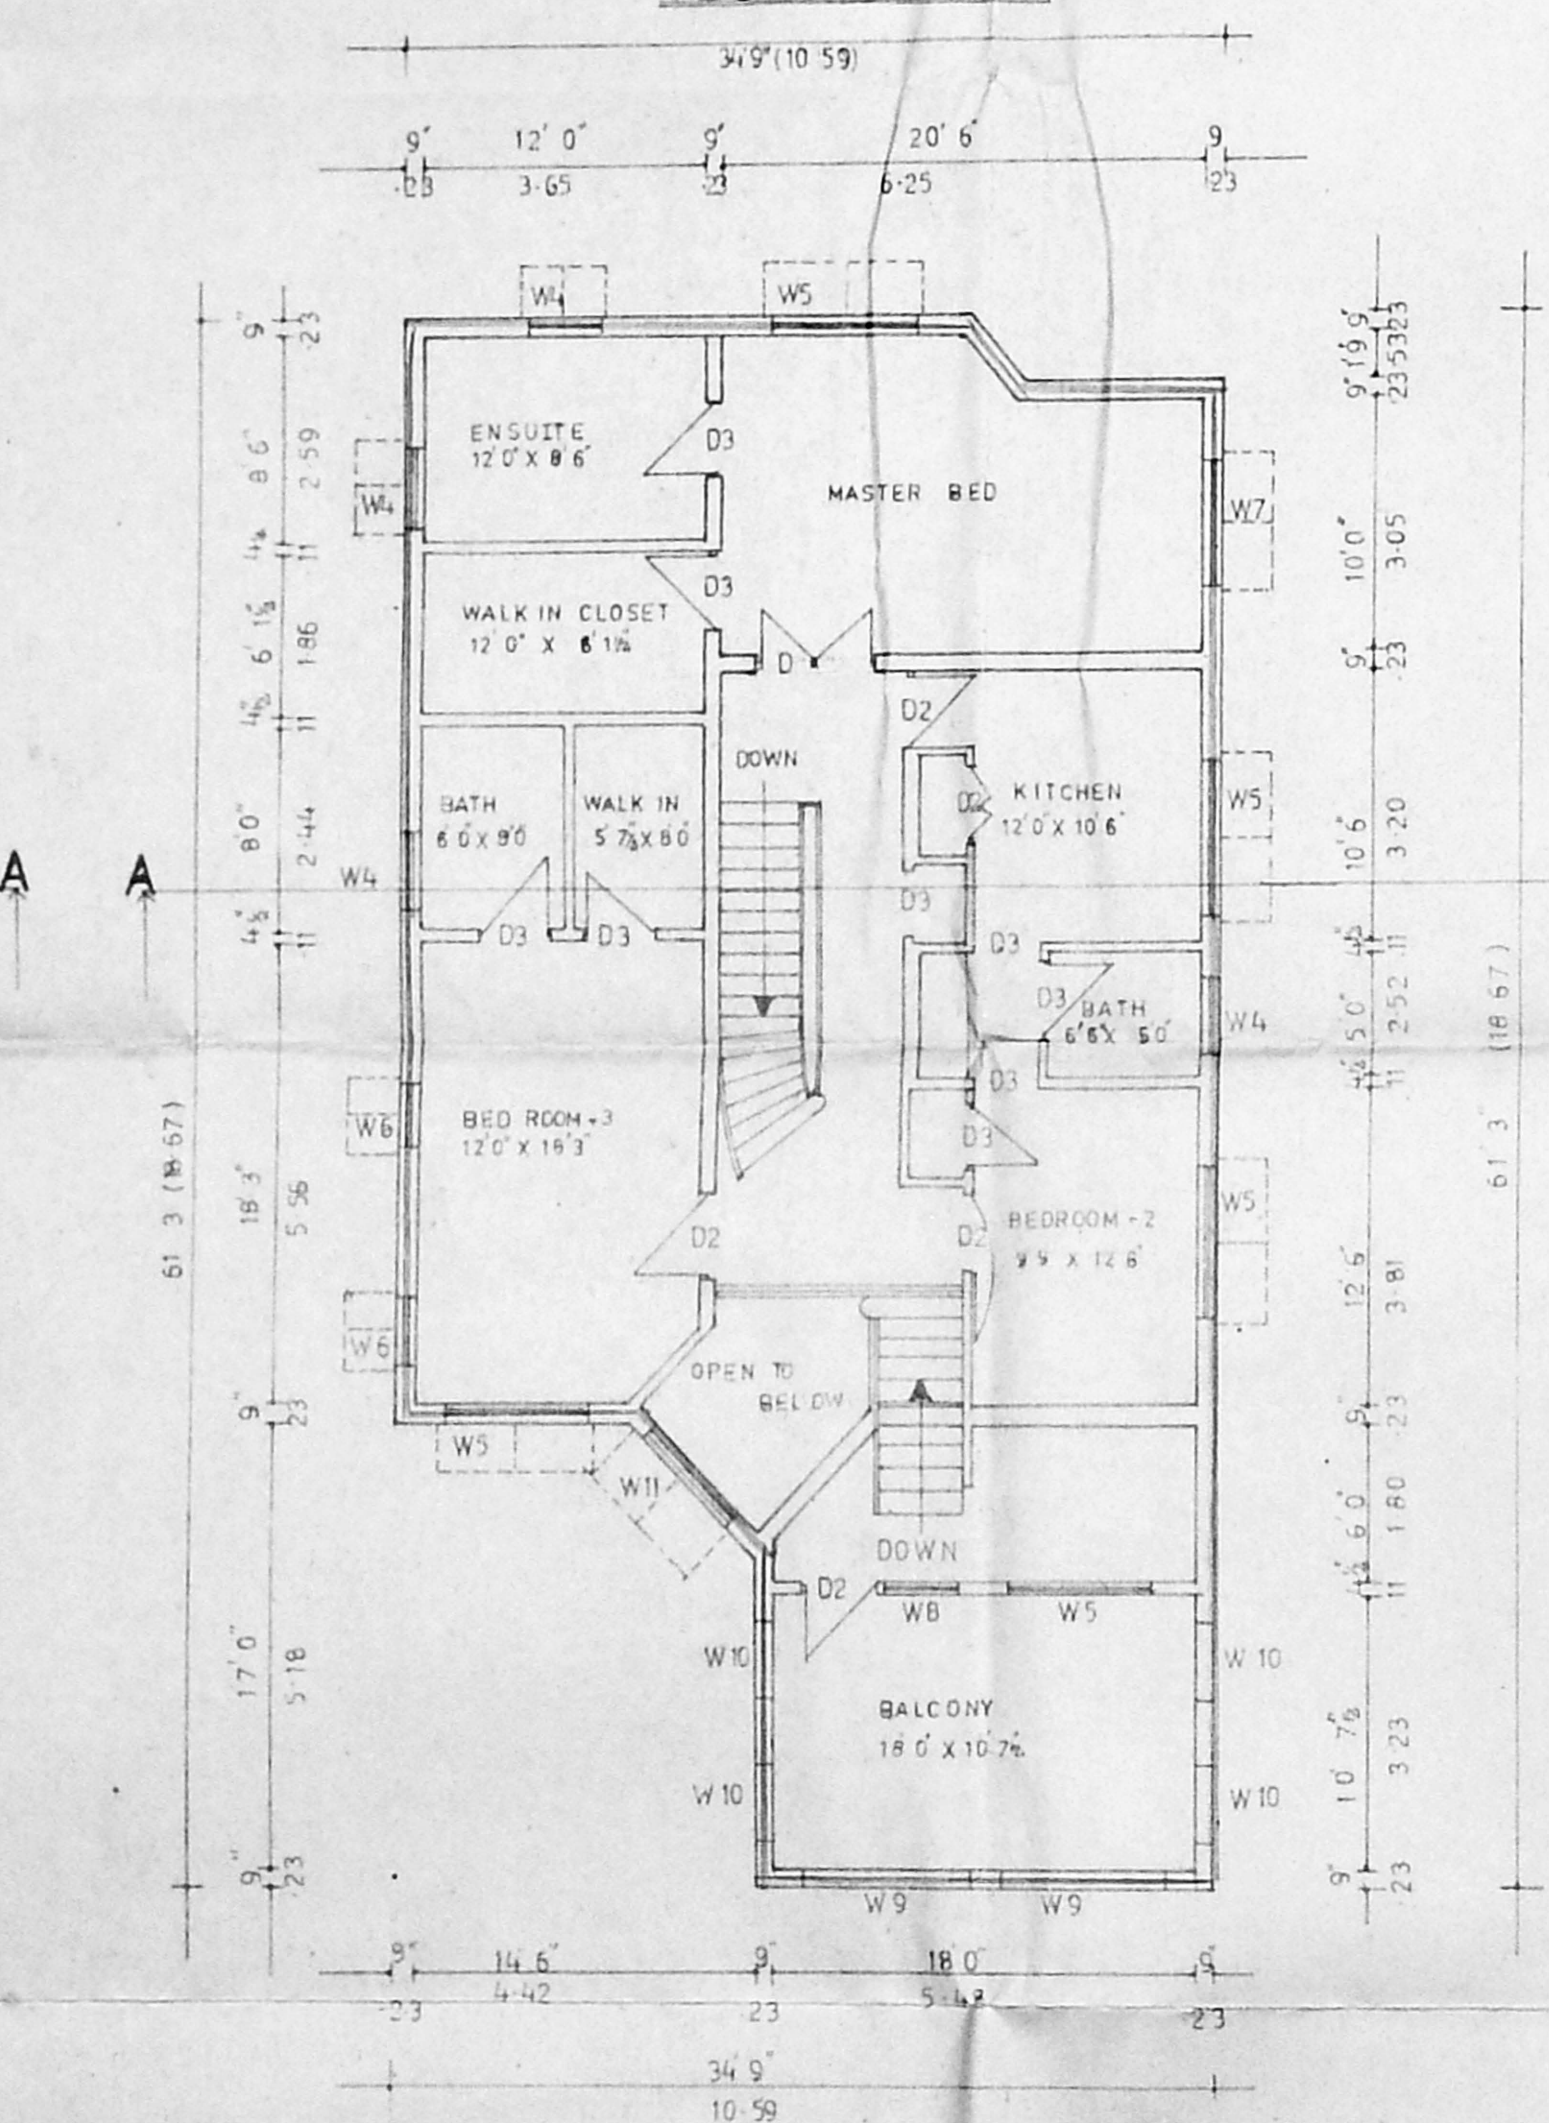

FIRST FLOOR PLAN

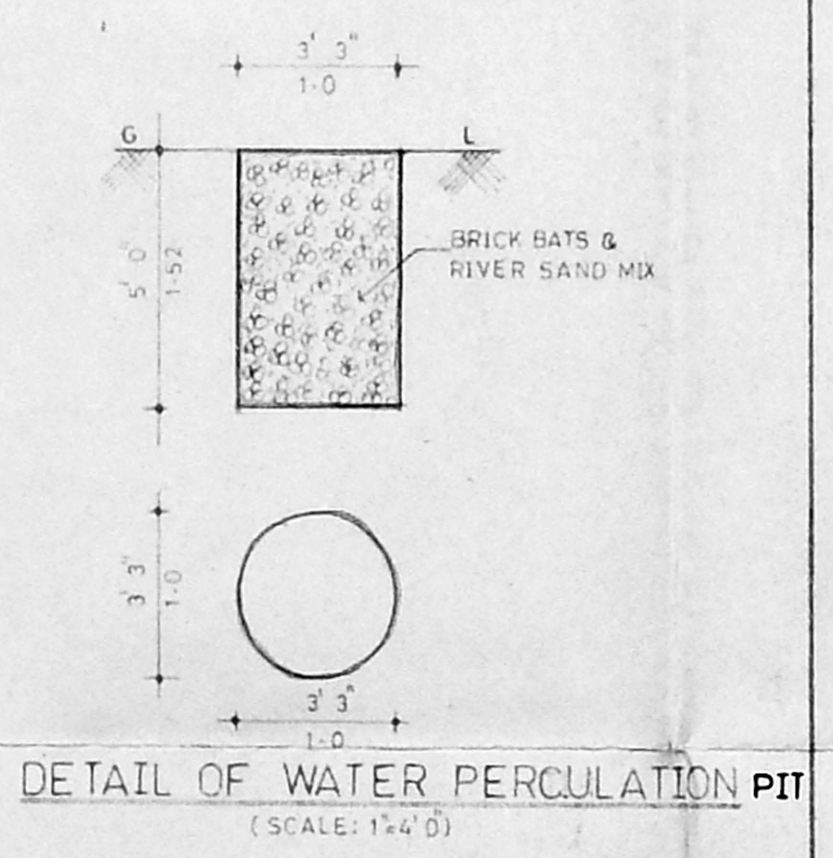

DETAIL OF WATER PERCOLATION PIT (SCALE: 1"=4'-0")

JOINERY DETAILS

D	DOOR	6'0" X 7'0"	181 X 213
D1	DOOR	4'0" X 7'0"	121 X 213
D2	DOOR	3'0" X 7'0"	091 X 213
D3	DOOR	2'6" X 7'0"	076 X 213
D4	DOOR	5'0" X 7'0"	152 X 213
W	WINDOW	6'0" X 5'6"	182 X 162
W1	WINDOW	5'0" X 4'0"	152 X 121
W2	WINDOW	3'0" X 5'6"	091 X 167
W3	WINDOW	2'6" X 5'6"	076 X 167
W4	WINDOW	3'0" X 2'6"	091 X 076
W5	WINDOW	6'0" X 2'6"	181 X 137
W6	WINDOW	2'6" X 4'6"	076 X 137
W7	WINDOW	5'0" X 4'6"	152 X 137
W8	WINDOW	3'0" X 4'6"	091 X 137
W9	WINDOW	7'0" X 4'6"	213 X 137
W10	WINDOW	2'6" X 4'6"	076 X 137
W11	WINDOW	6'0" X 4'6"	181 X 137
D5	DOOR	7'0" X 8'0"	213 X 242

COLOUR INDEX

PROPOSED

ROAD

AREA DETAILS

	SQ. FT.	SQ. M.
TOTAL PLOT AREA	12890	1199
GROUND FLOOR AREA	1522.5	141.5
FIRST FLOOR AREA	1528.5	151
GARAGE	327	30.39
BALCONY	221.8	20.6
PATIO	216	20
F.S.I	0.30	
PLOT COVERAGE	16%	

LAYOUT PLAN (SCALE: 1"=132'-0")

40'-0" WIDE ROAD	
48	45
44	40
40'-0" WIDE ROAD	
49	52
53	
60'-0" WIDE ROAD	
69	68
64	61

DATE: 08.02.1994

SCALE: 1"=60' 1"=4'-0"

DRG. NO: 1994-B

DRAWN BY: K. RAGHU


DESIGNED BY: J.S. MEHTA

VGP BEACH HOUSING
VGP SQUARE, SAIDAPET,
MADRAS-600 015.


PROPOSED ESTATE HOME - MODEL NO.2, BUILDING PLAN IN PLOT NO:67, VGP GOLDEN BEACH SOUTH PART- VI, IN SURVEY Nos. 4/1, SHOLINGANALLUR VILLAGE NO:189, SAIDAPET TALUK, CHENGLEPT-M.G.R. DISTRICT.

LAYOUT APPROVED BY: L.P.D.M. NO:128
D.B.T.P.

Drawn by: R. GNANASAMBANDAM, L.C.E., CONSULTING CIVIL ENGINEER AND VALUER, LICENSED SURVEYOR, CLASS II No. 43, CORPORATION OF MADRAS, Plot 33, Sadayappa Medical Street.

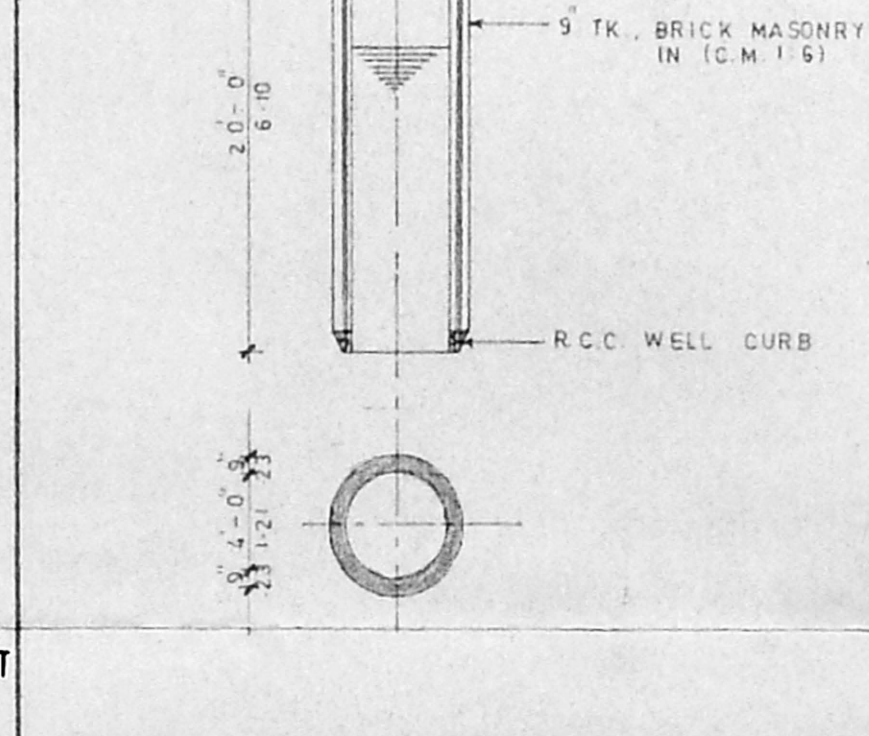

WELL DETAILS (SCALE: 1"=8'-0")

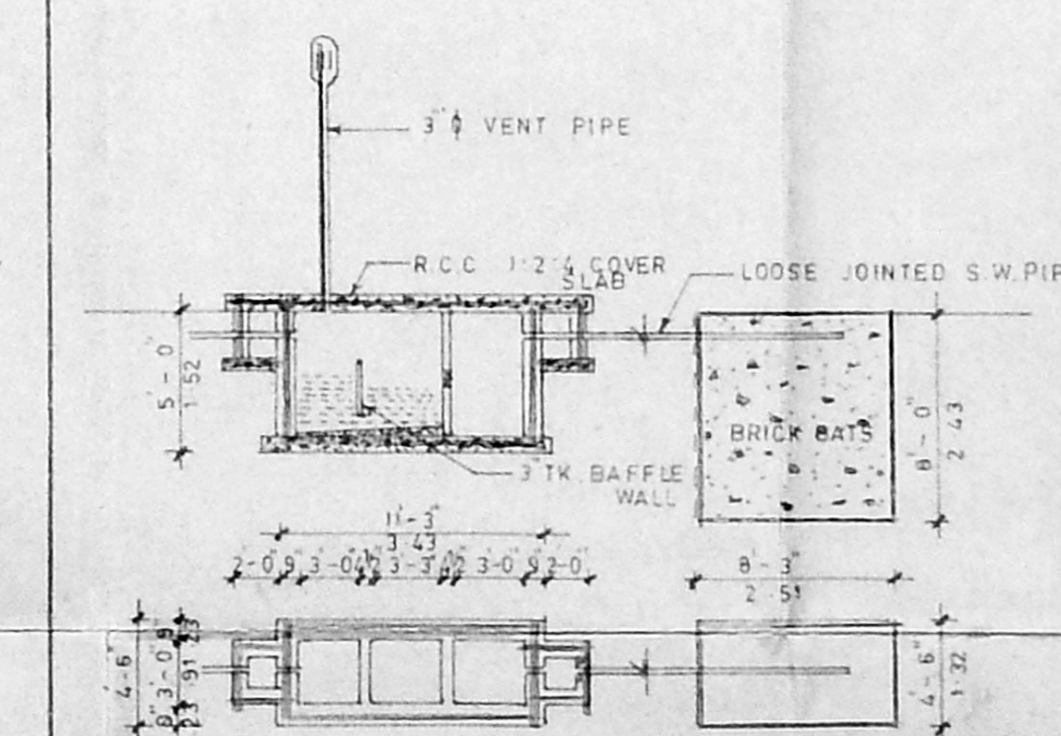

SEPTIC TANK DETAILS (SCALE: 1"=8'-0")

OWNER: Partner
LICENSED SURVEYOR