



KEY PLAN (not to scale)

Revised Plan
Dt: 12.8.95


Planning Permit No. 2/25618/46A/B/95
APPROVED
 SUBJECT TO THE CONDITIONS IN THIS OFFICE LETTER.
 No. 12681/95 Date: 12/95
 FOR MEMBER SECRETARY
 CHENNAI METROPOLITAN
 DEVELOPMENT AUTHORITY
 CHENNAI-600 008.

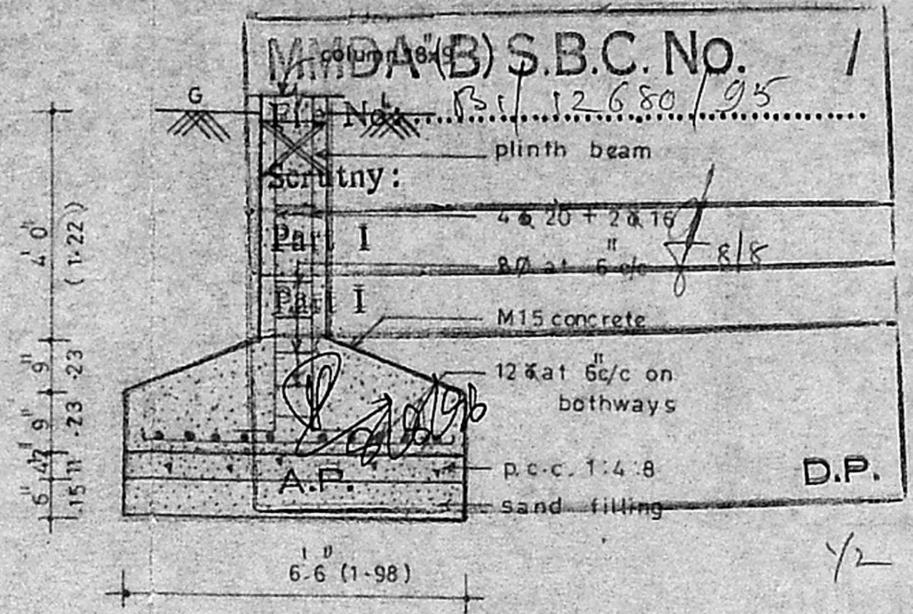


DETAILS OF RCC FOOTING

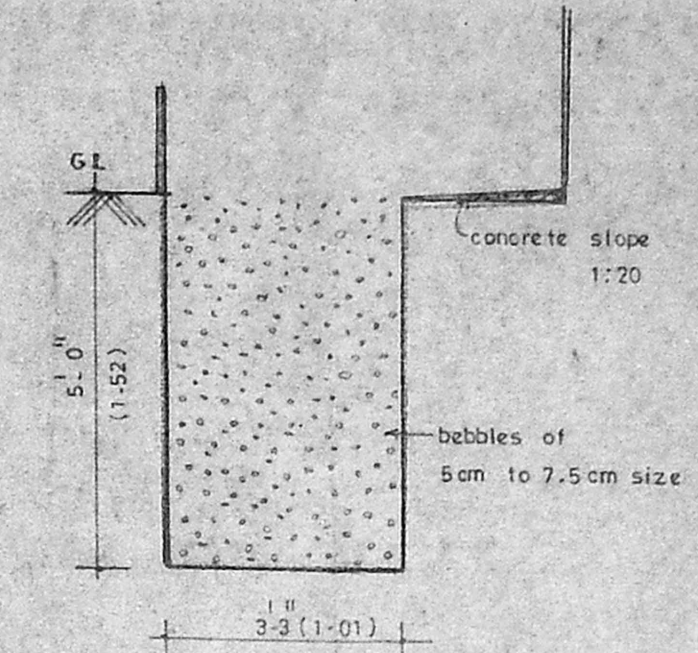

C/S OF BEBBLES BED

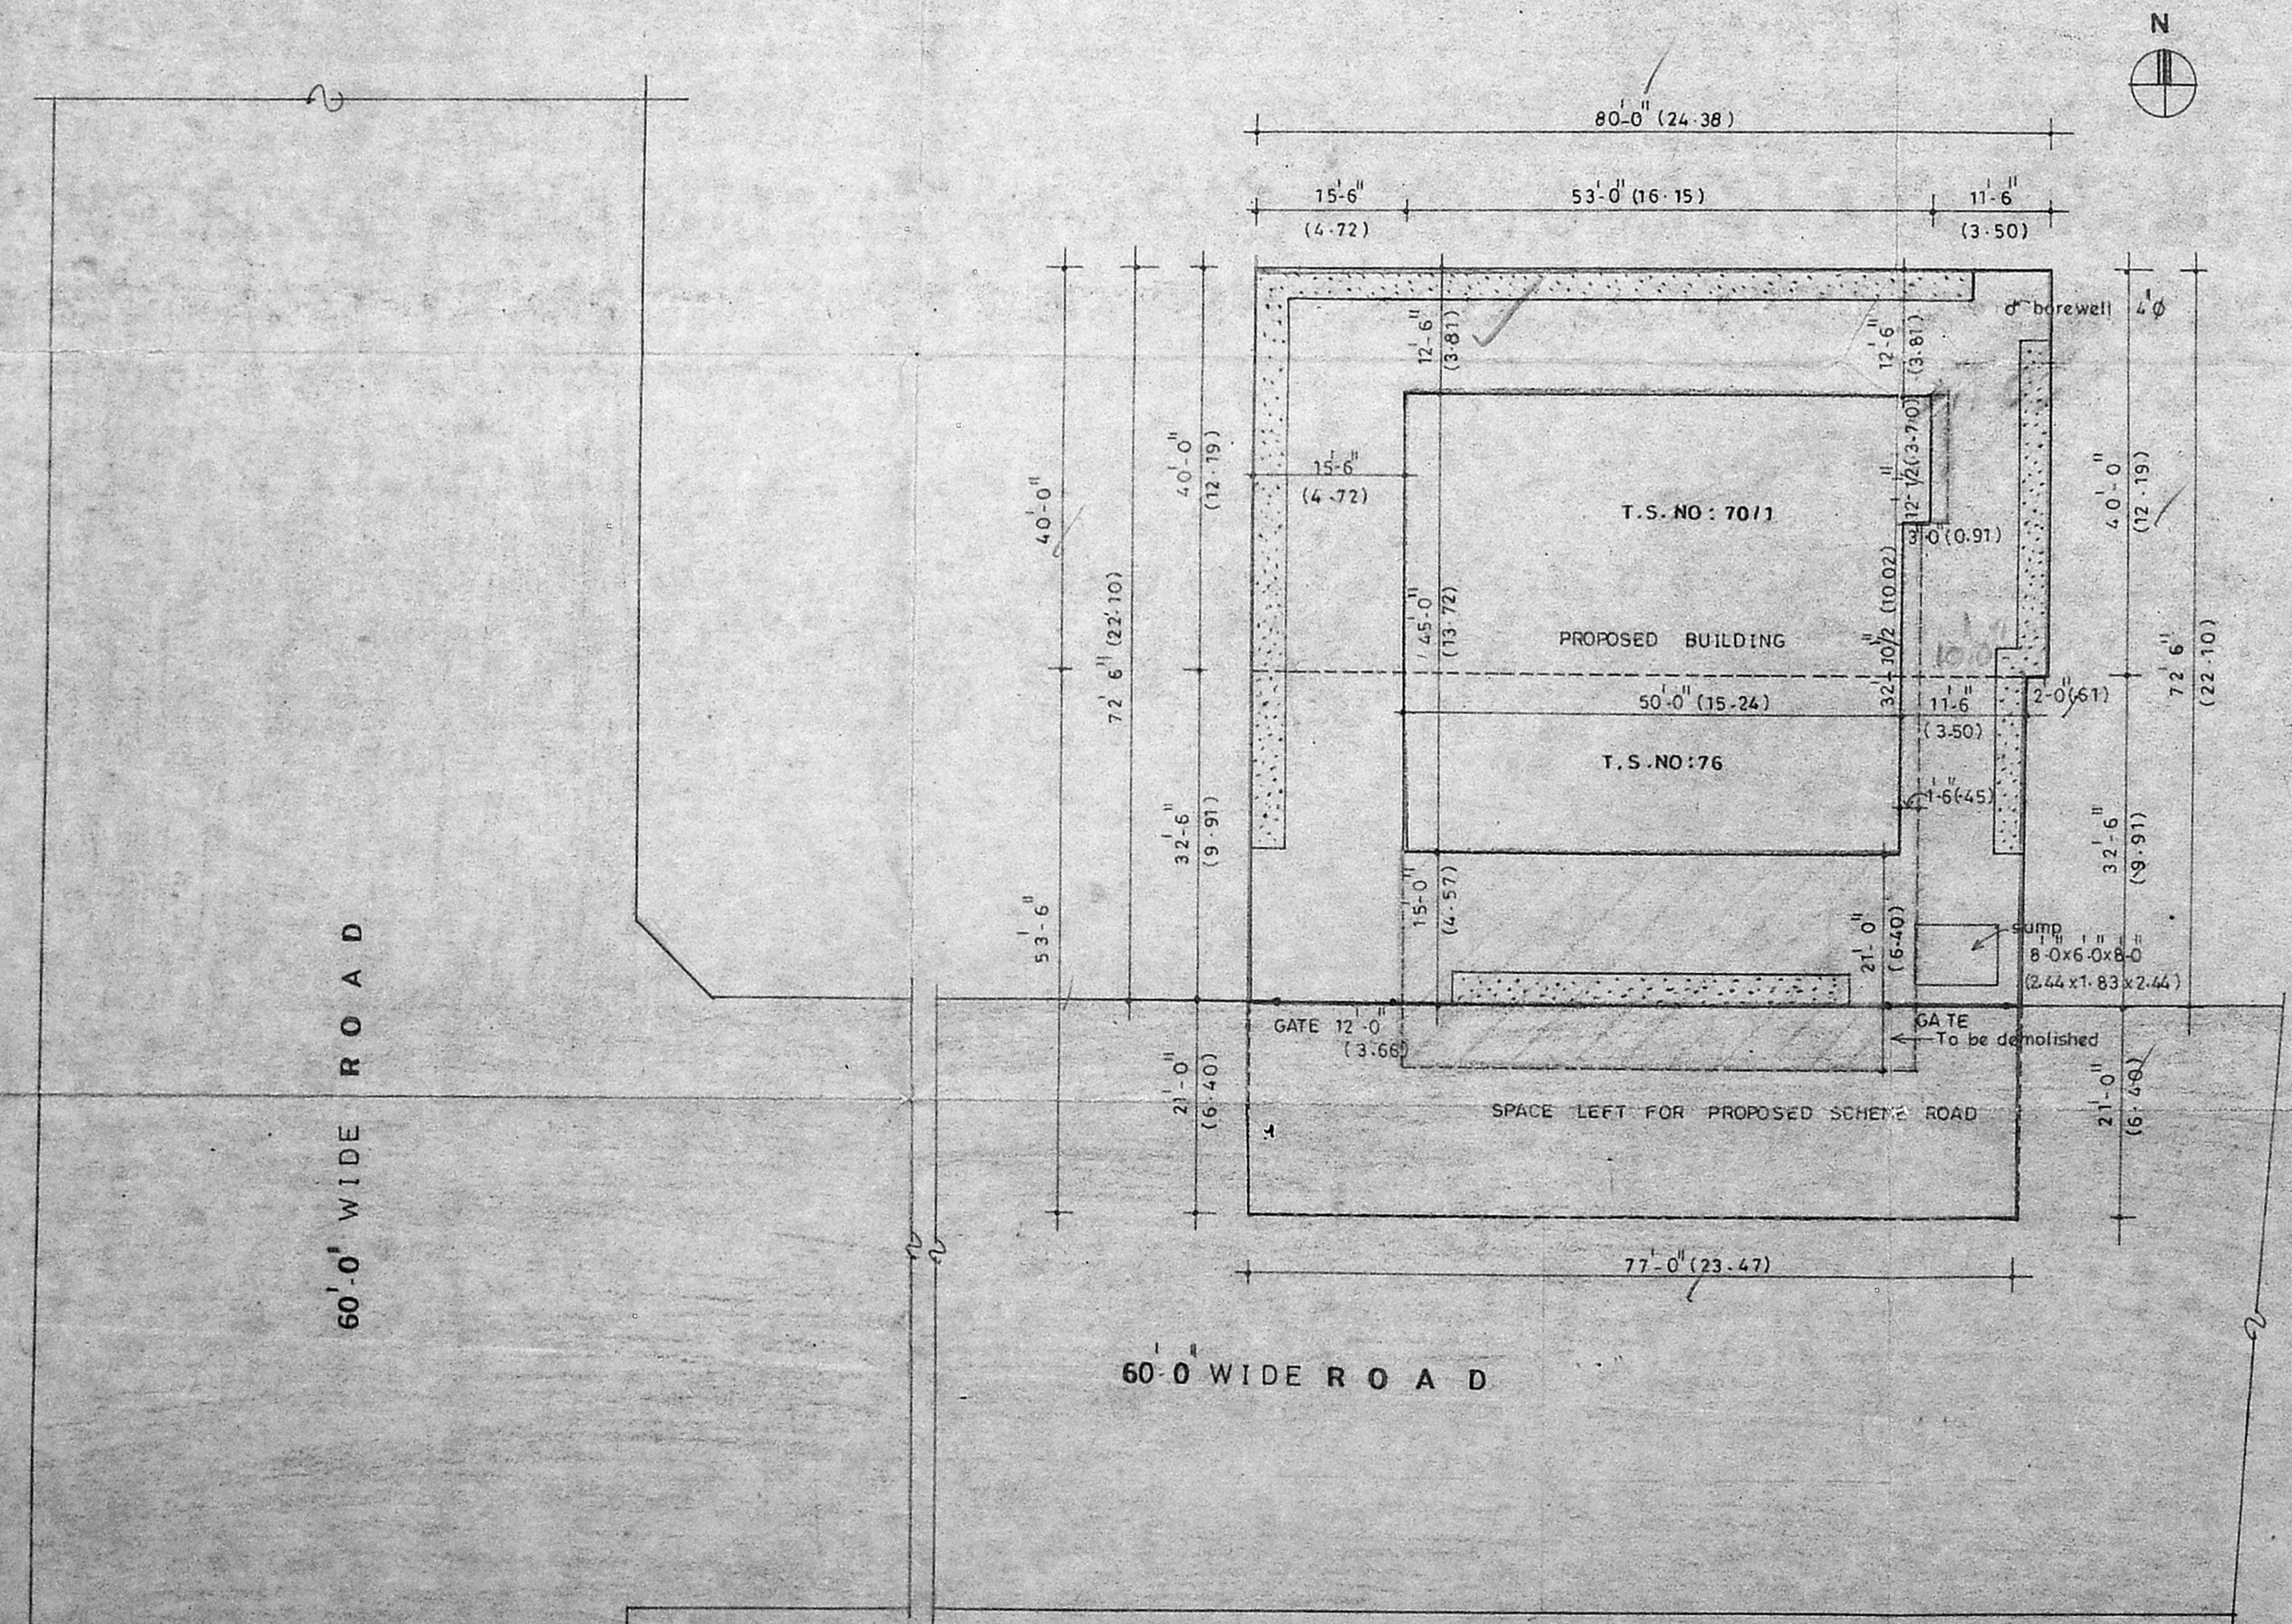

SITE PLAN (scale 1"=16'-0" (1:200))

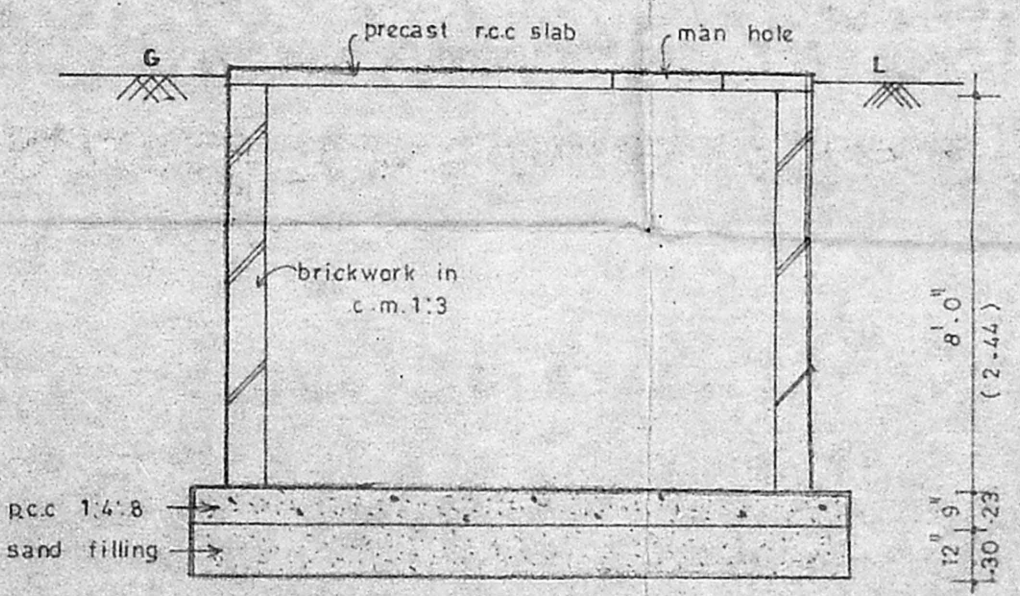

SUMP DETAILS

LEGEND

PROPOSED	
ROAD	
BOUNDRY	
DEMOLITION	


JOB NO	A1-96	SCALE	1"=3'-0"
DRG NO	102/A1-96	DRN BY	V. BANUMATHI
DATE	26.07.96	CHEK BY	

PLAN SHOWING THE PROPOSED BUILDING AT, T.S. NO. 76 & 70/1, BLOCK NO:1, NO:1, NAVARATHNA GARDEN, EKKADUTHANGAL, MADRAS-97.


Radha Anura
 J. JOTHIVANIGAL
 LICENCED SURVEYOR
 LICENCE NO. 198
 CORPORATION OF MAJORS
 109, THANTHAI PERIYAR NAGAR
 AYAIVARAM, MADRAS-28
 L. SURVEYOR

Revised Plan
Dt. 12.08.1995


MDA (B) S.B.C. No. 1
File No. 12.08.1995
Scrutiny:
Part I
Part I

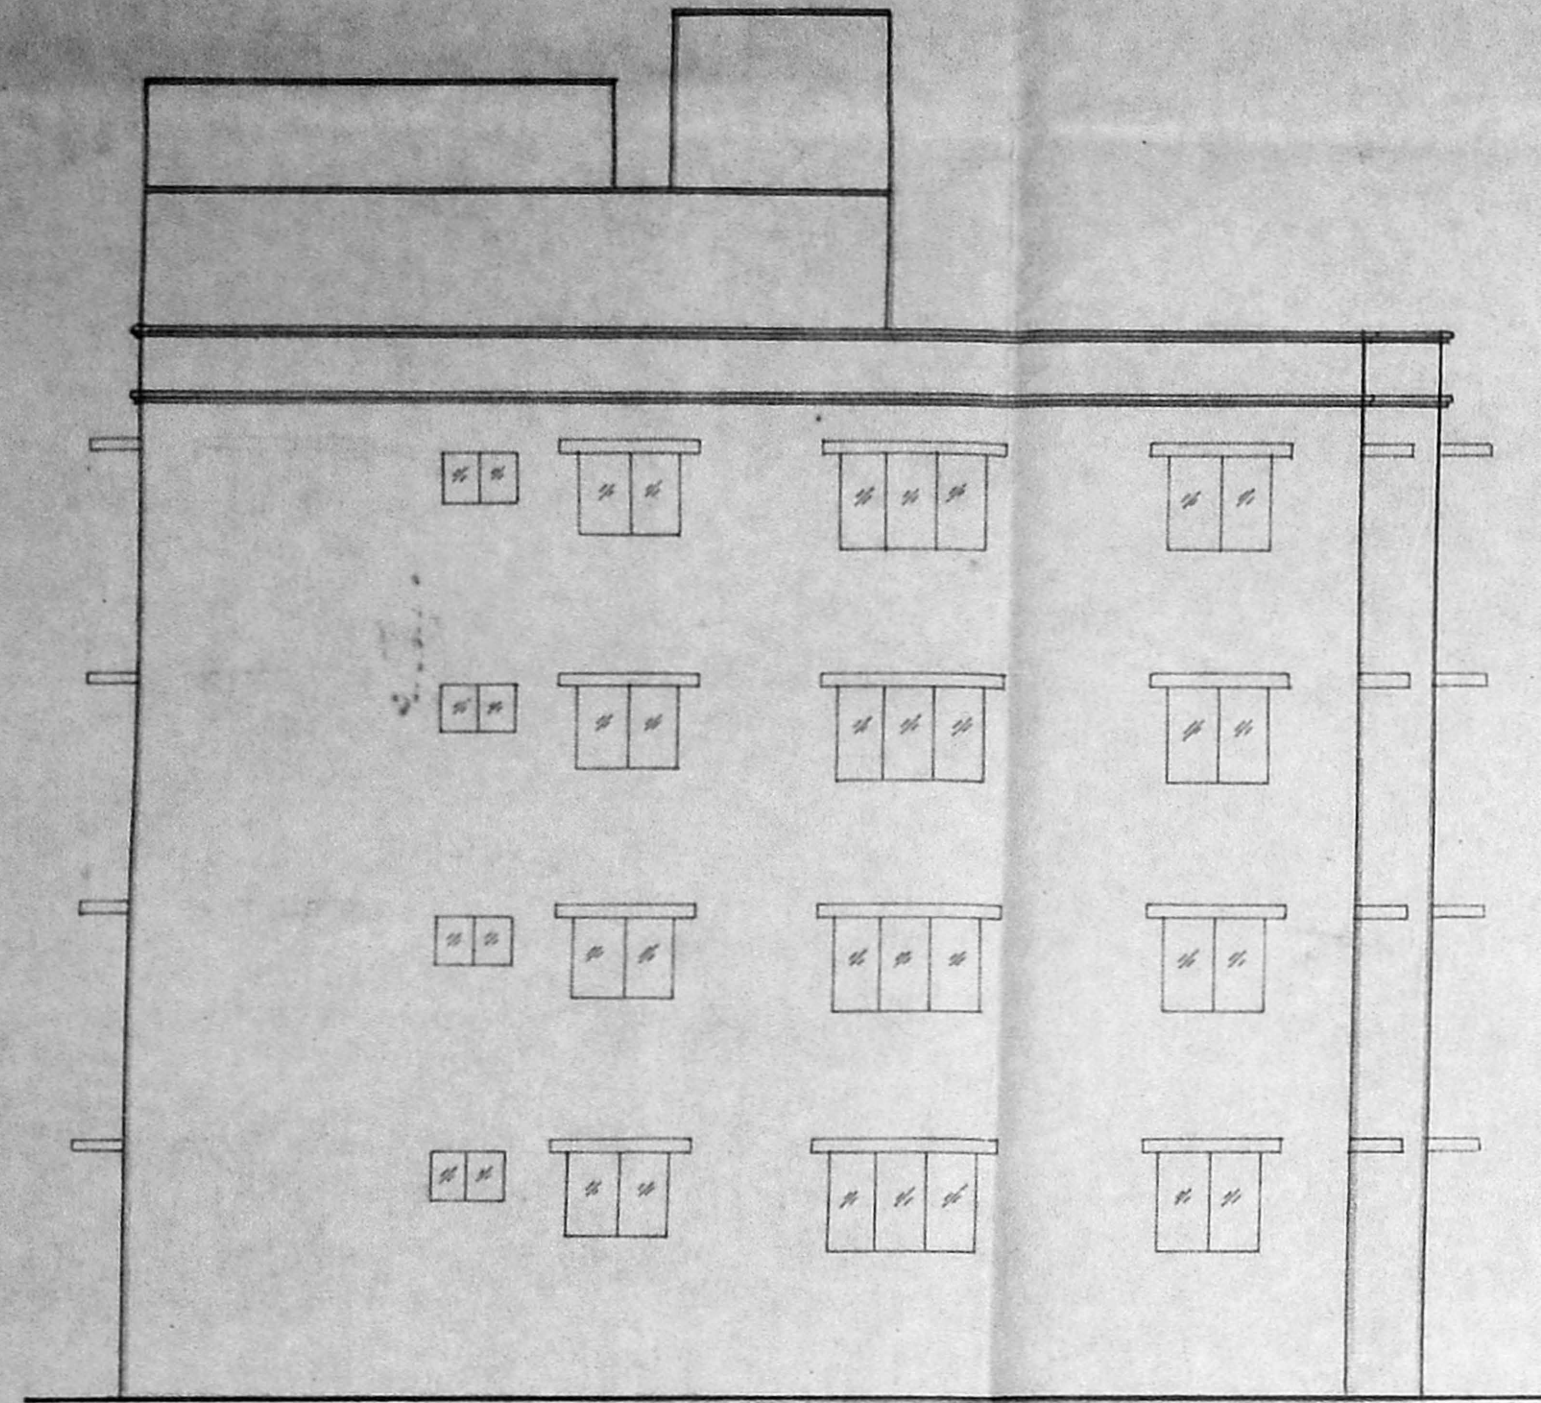


FRONT ELEVATION

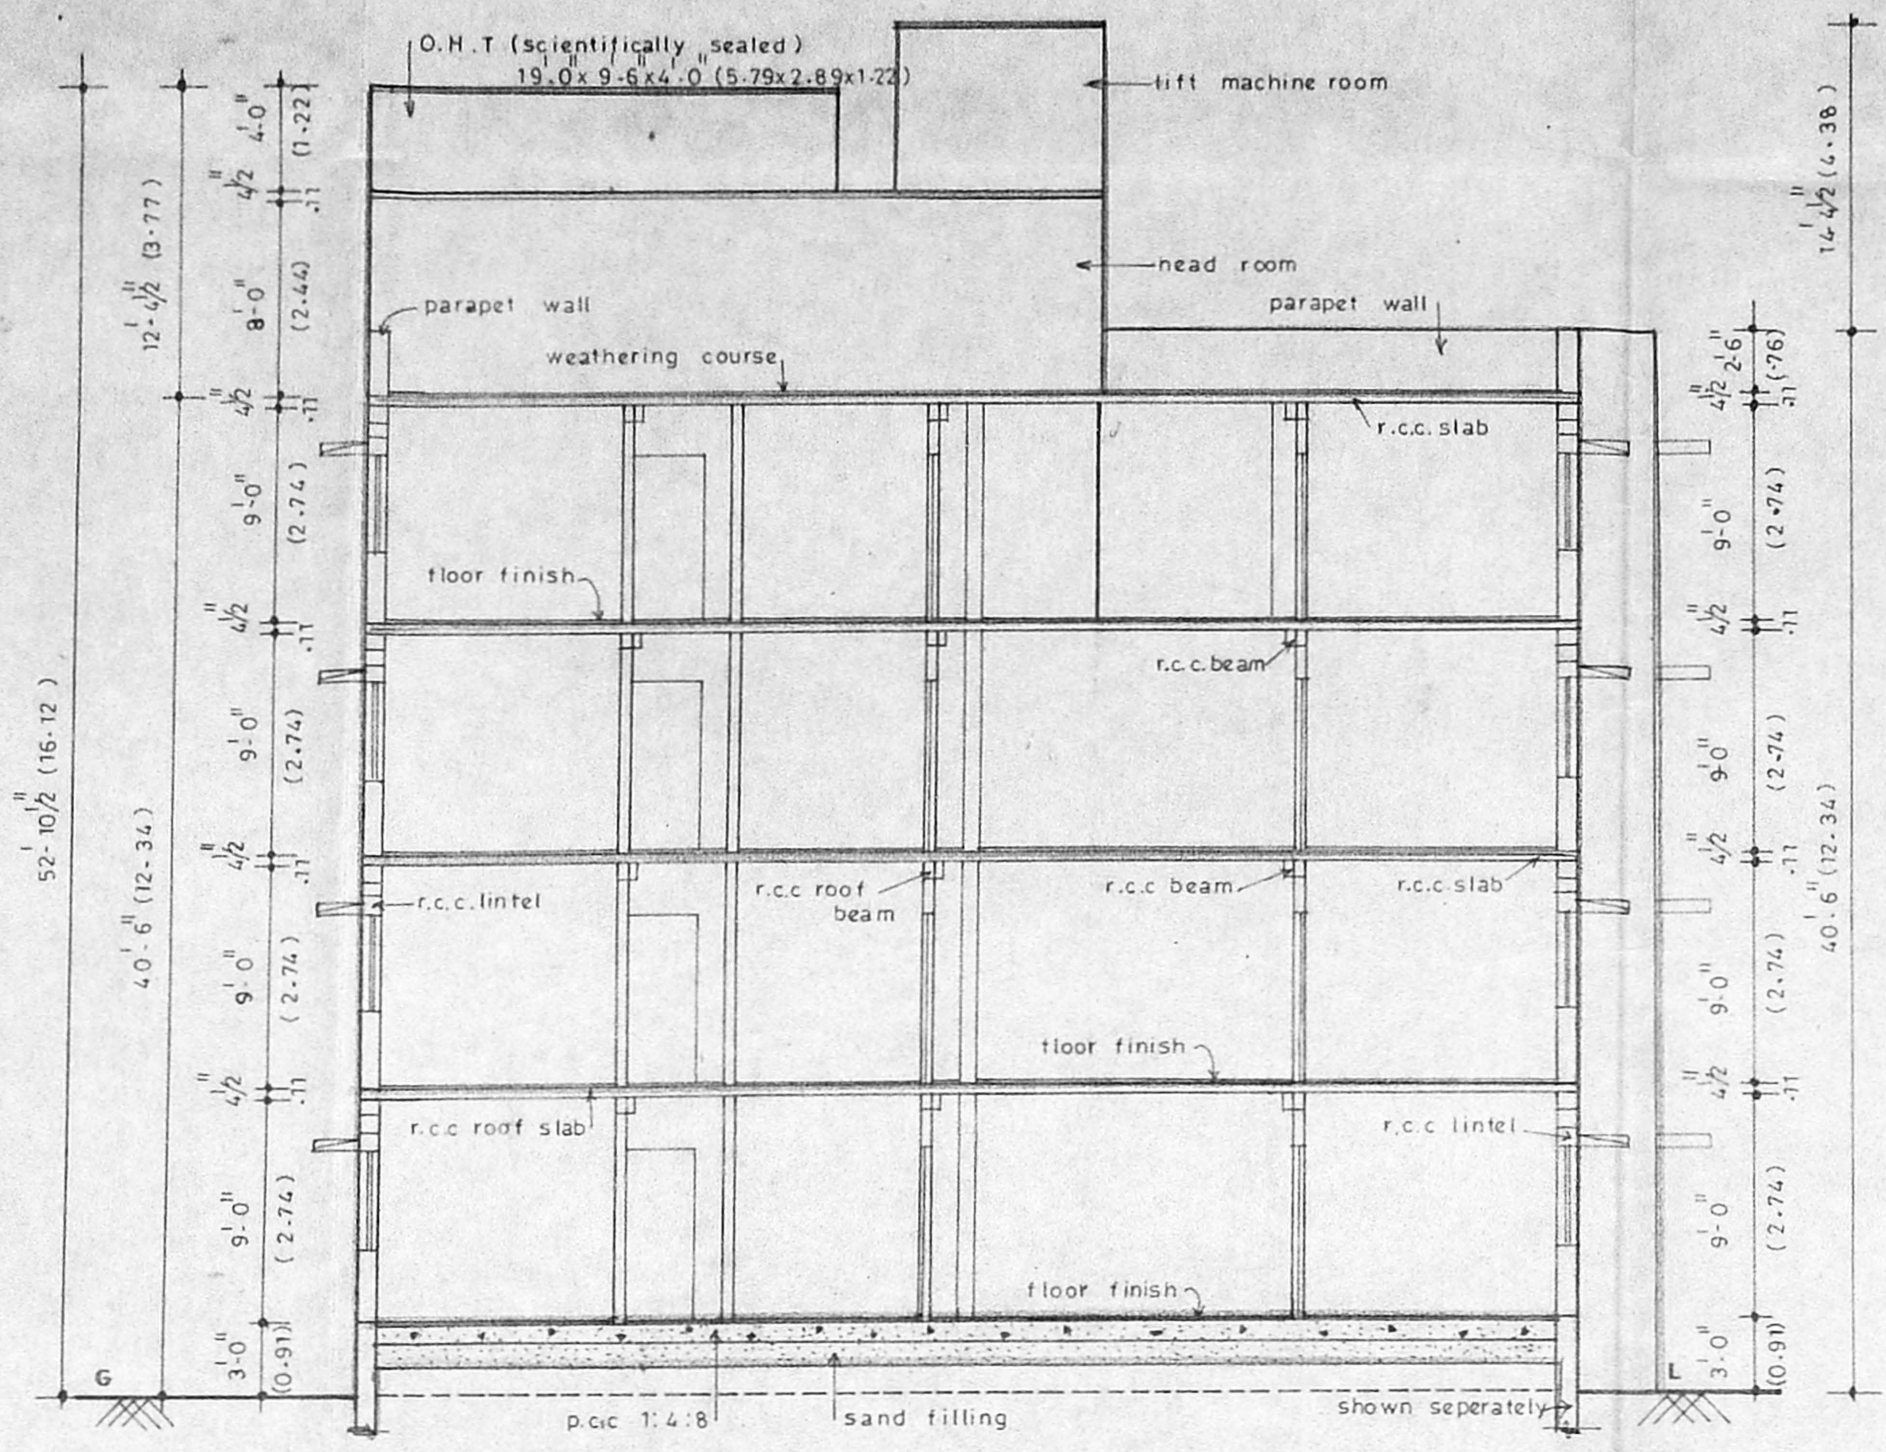


SECTION ON A-B

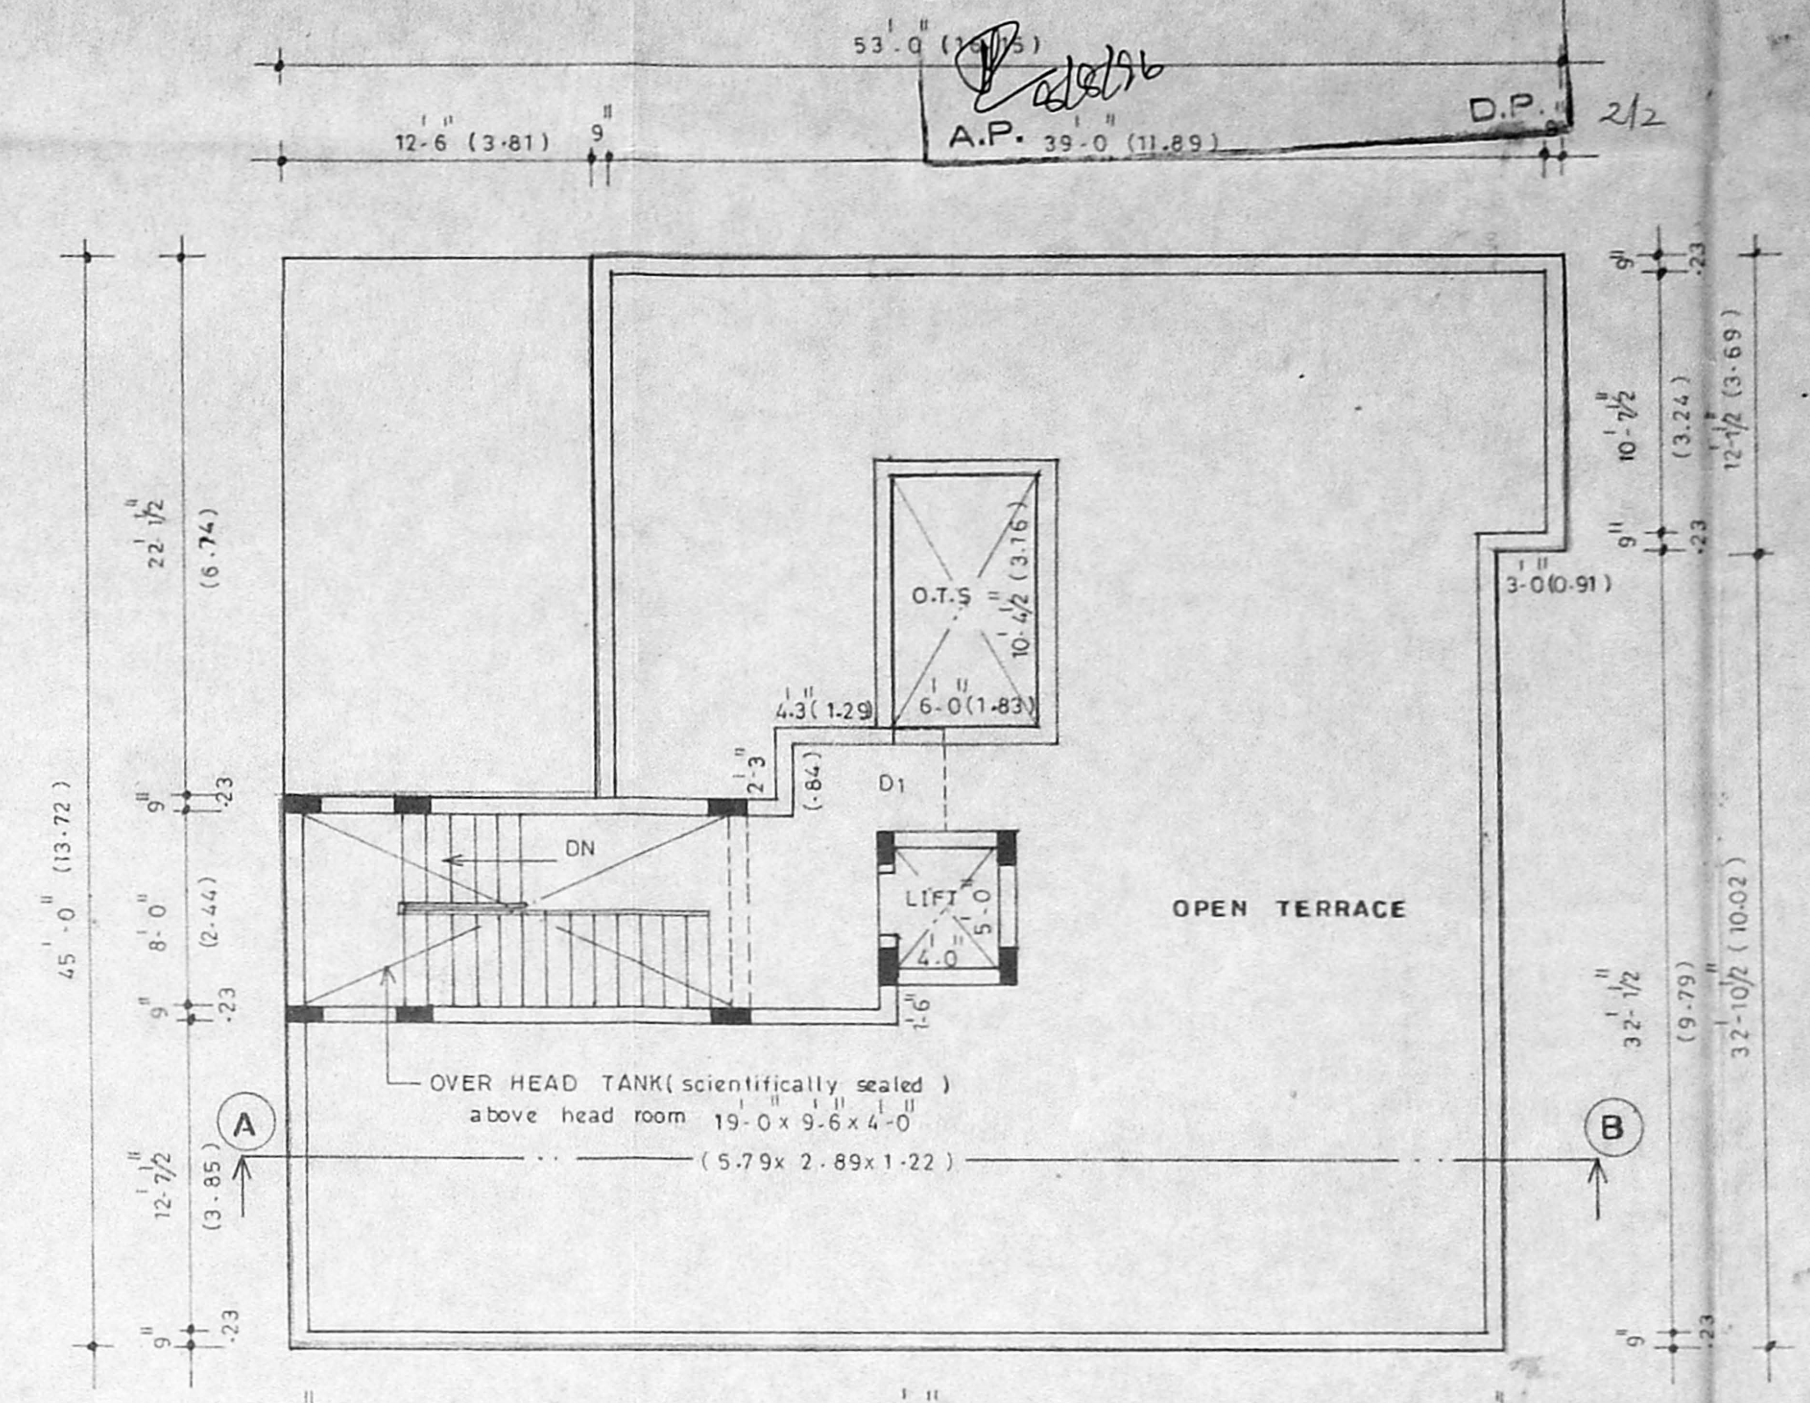


TERRACE FLOOR PLAN

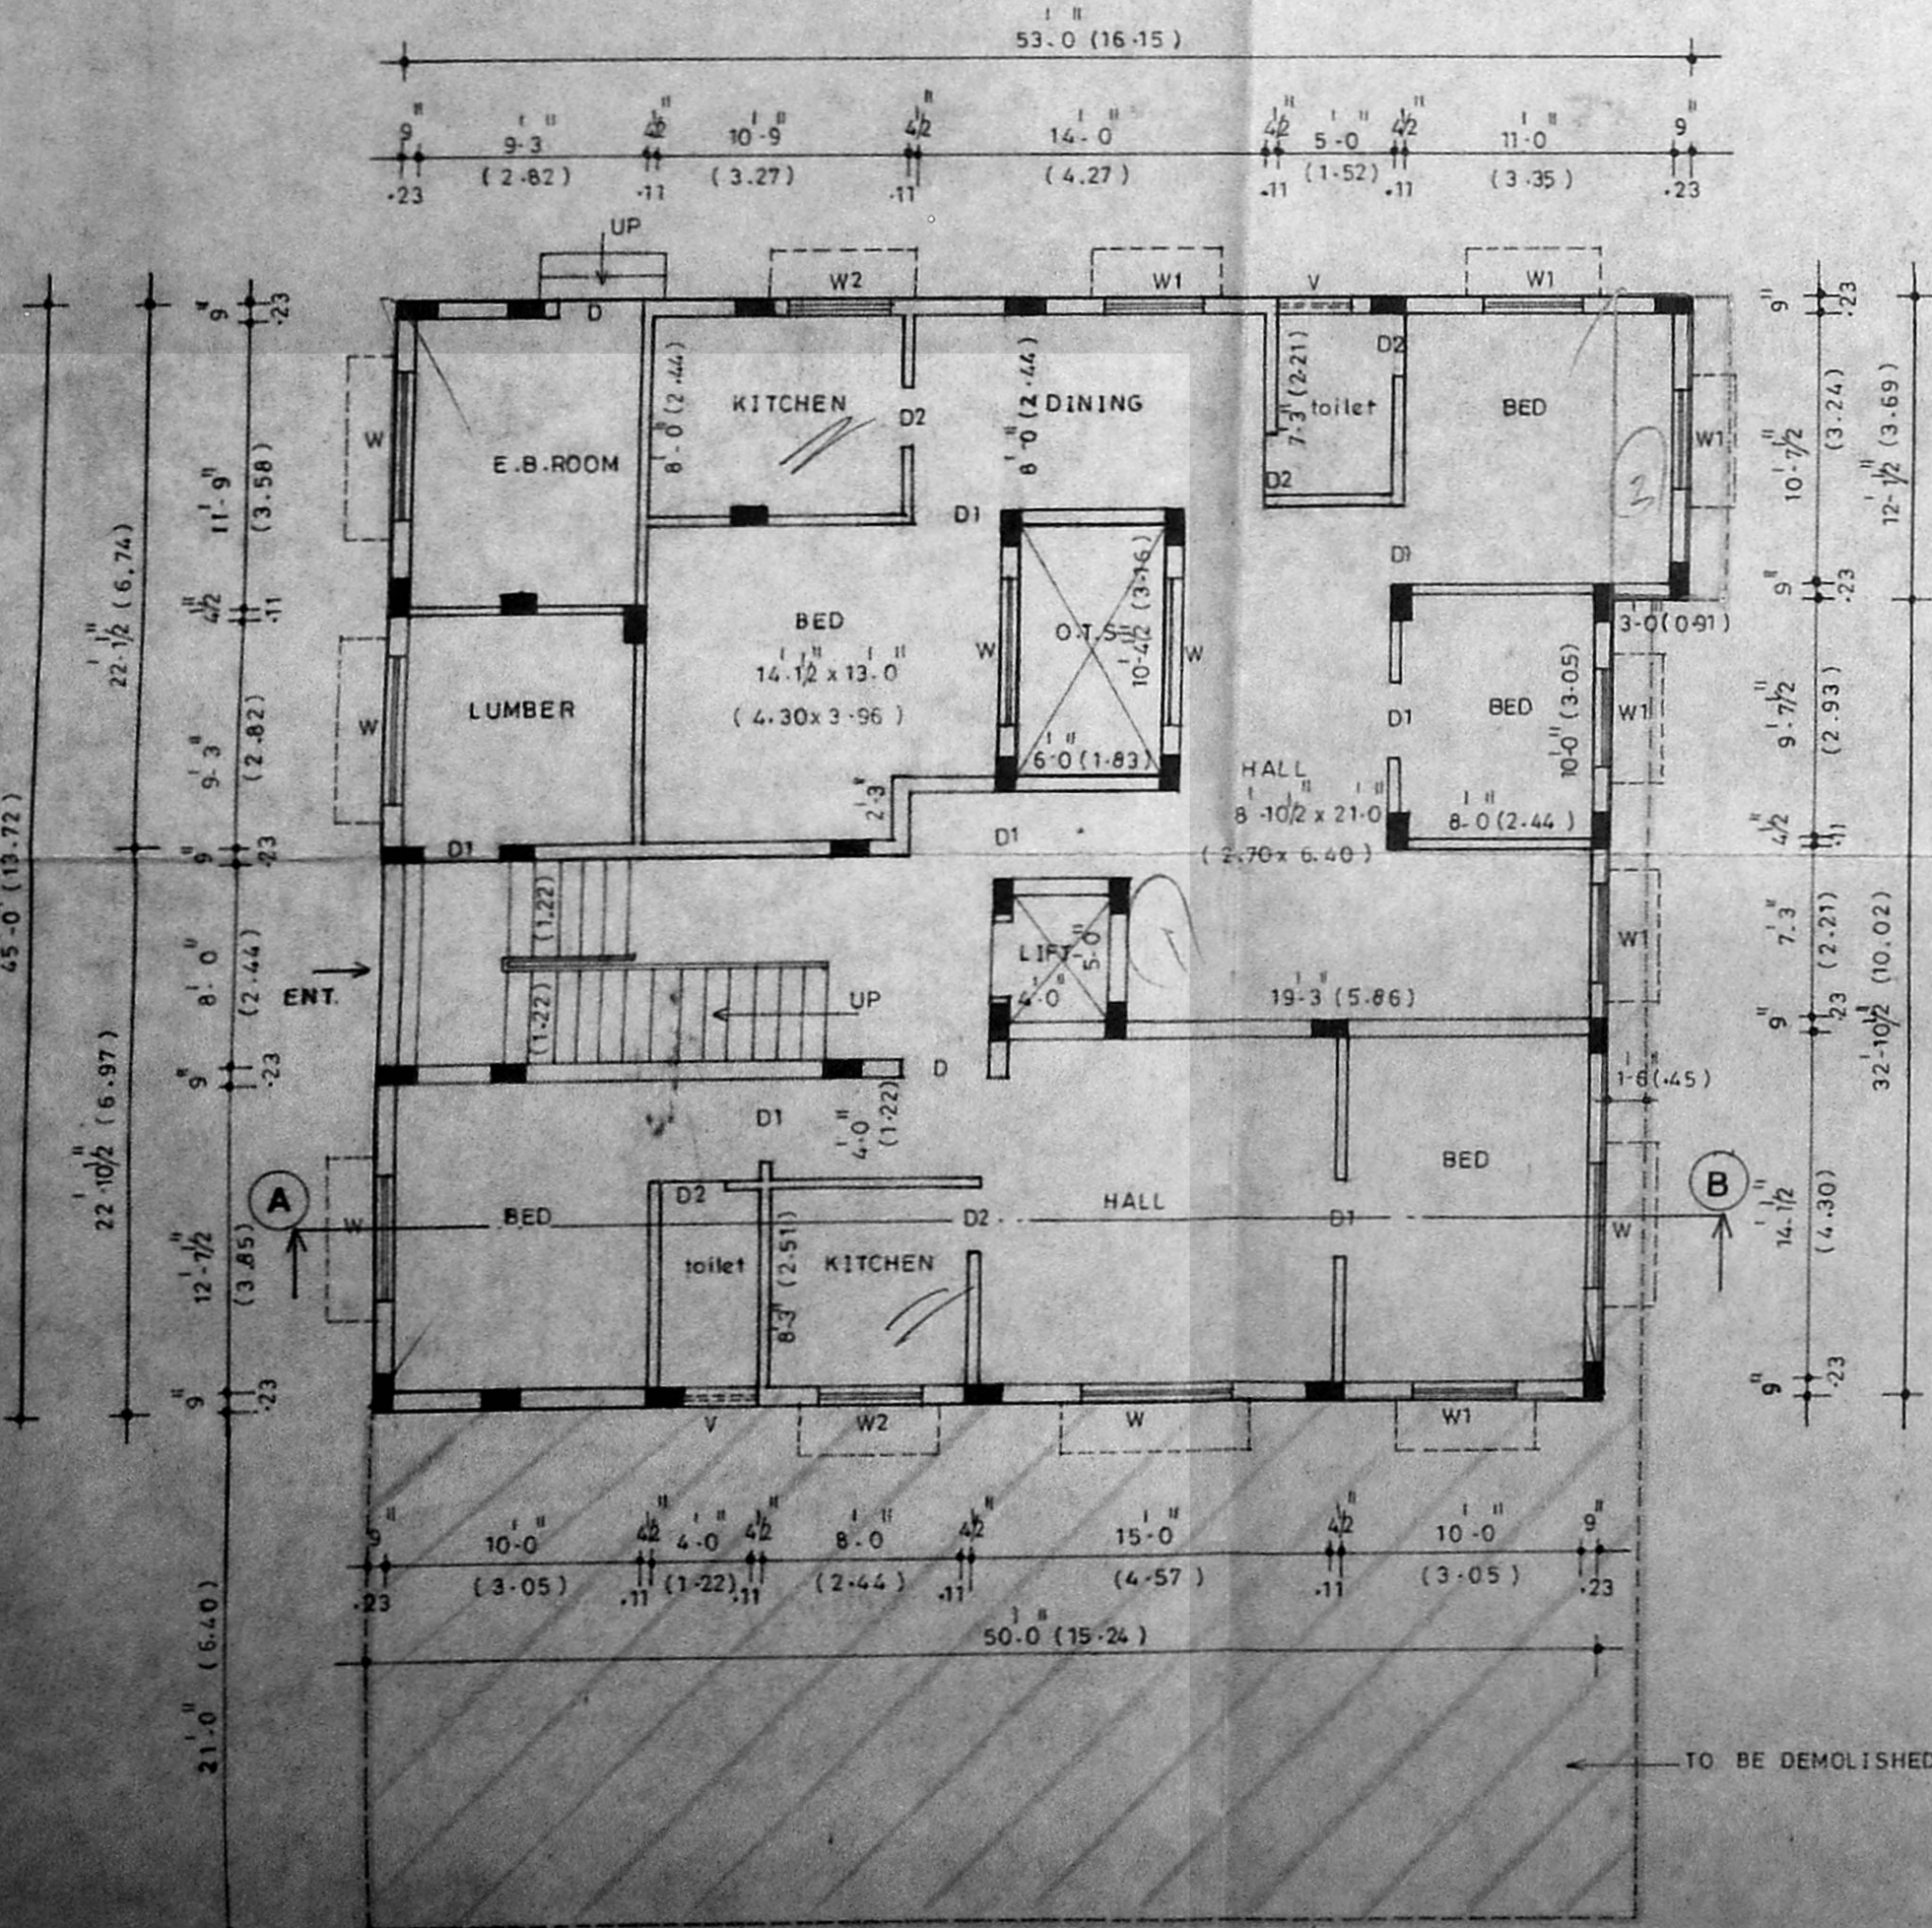

GROUND FLOOR PLAN

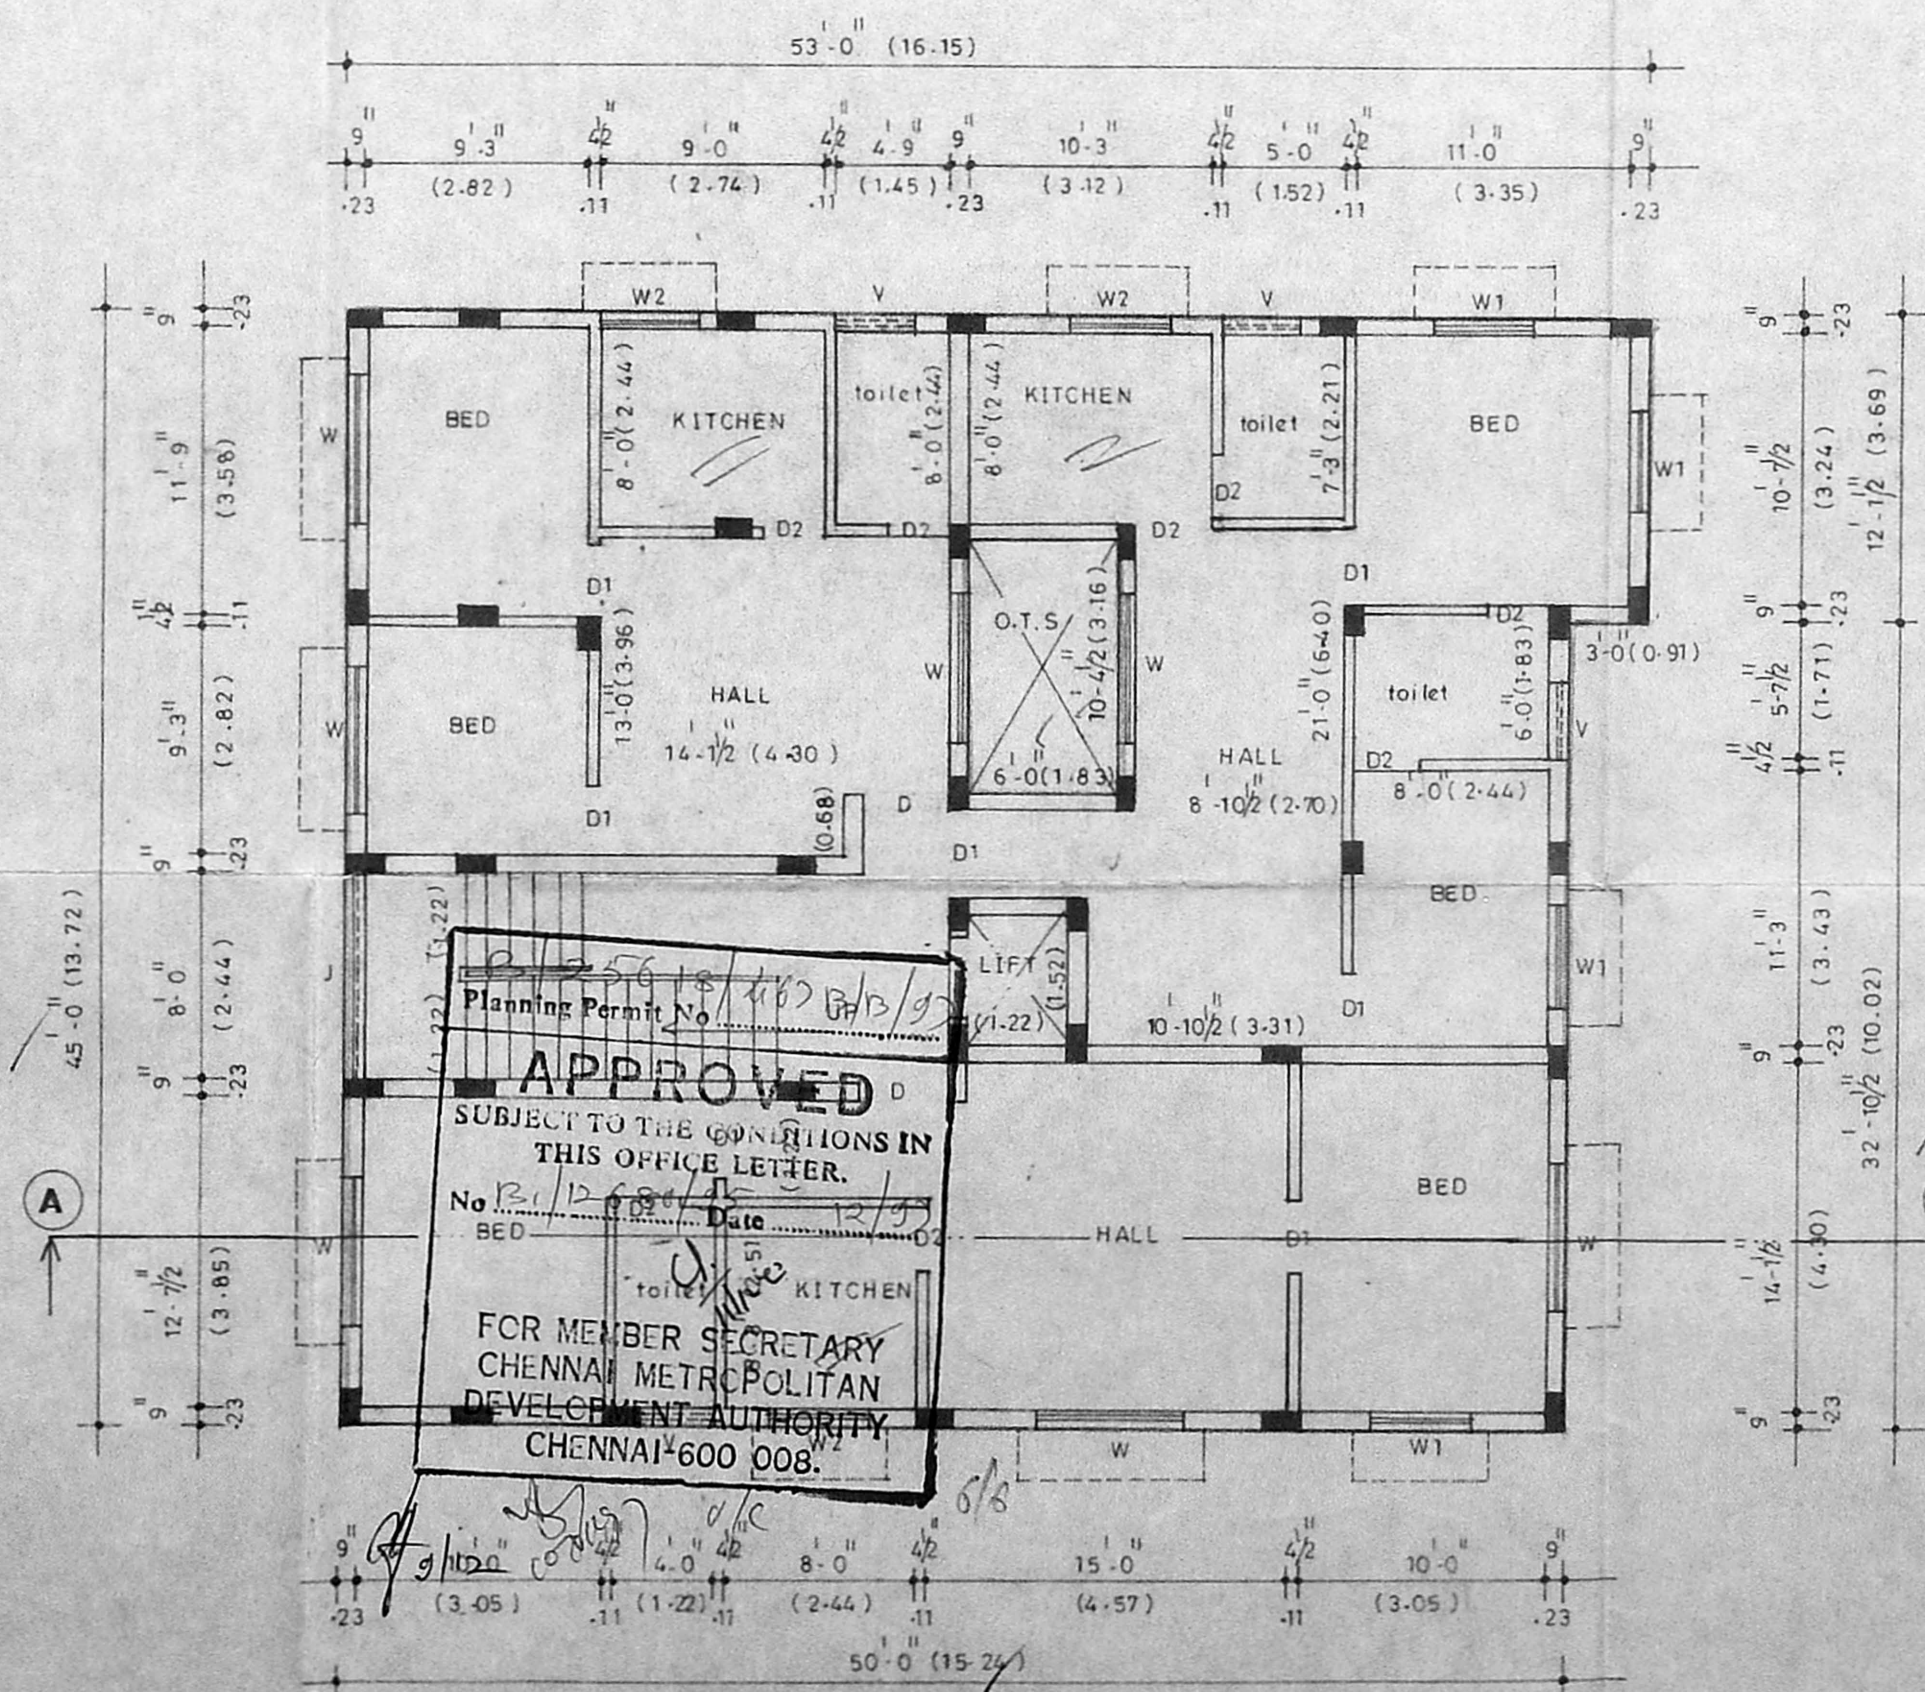

I & II FLOOR PLAN

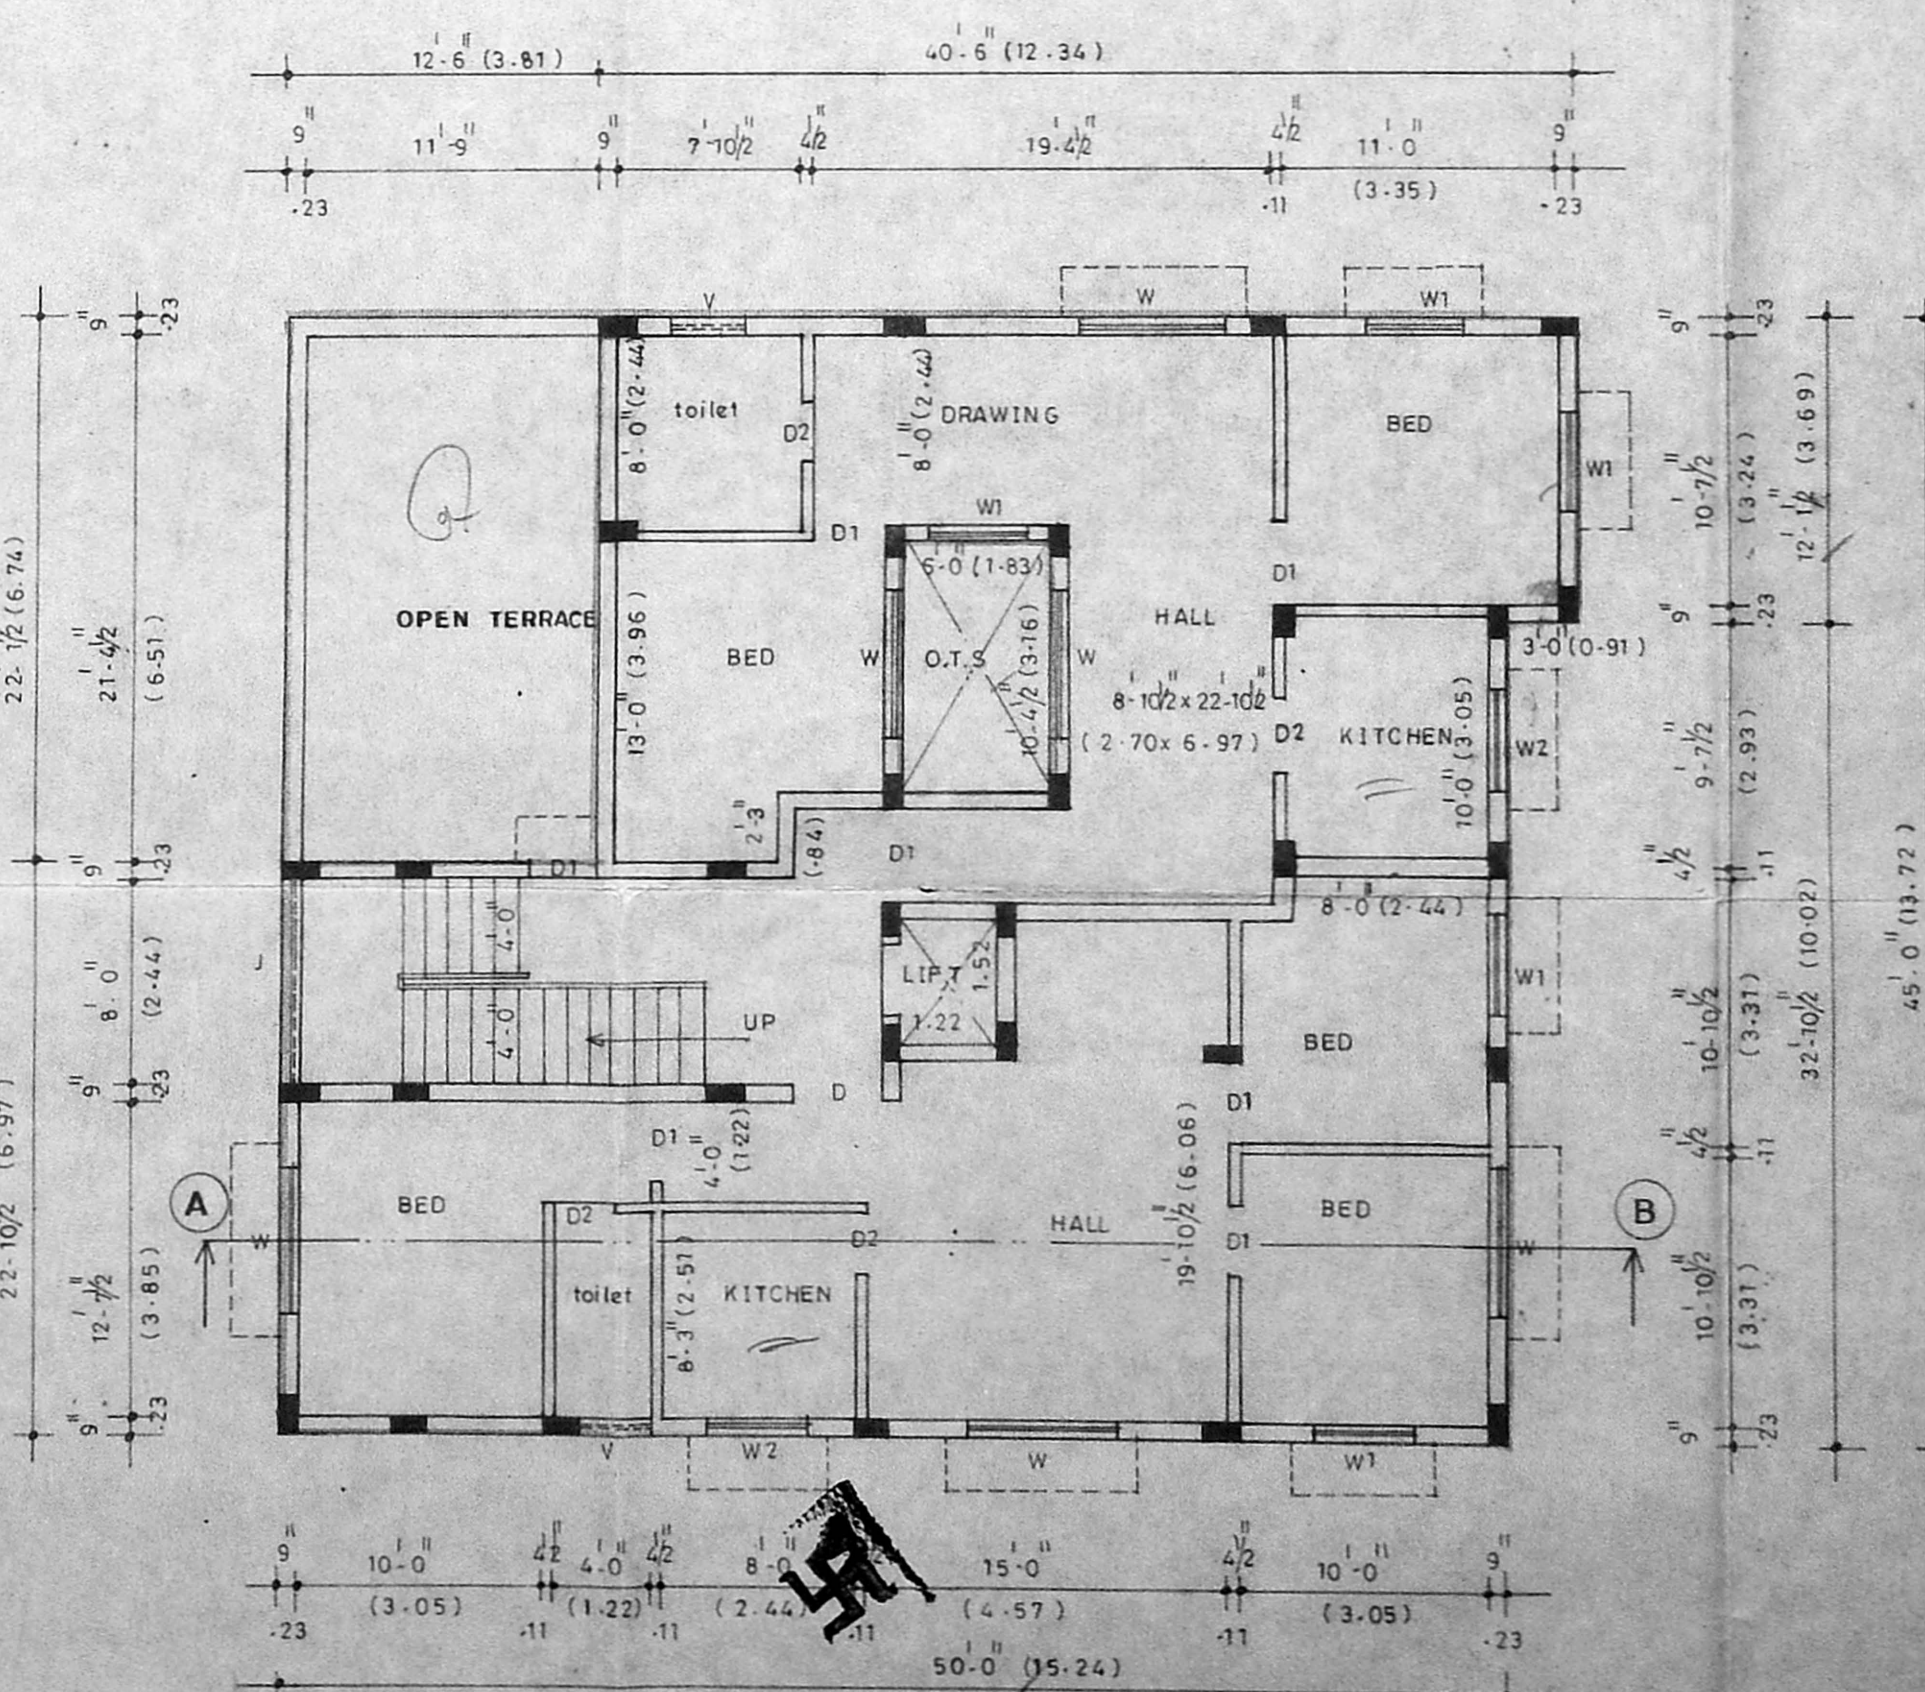

III FLOOR PLAN

JOINERY			
SL. NO.	DIMENSIONS		DESCRIPTION
	FEET	METRE	
D	3' 6" x 7' 0"	1.07 x 2.13	DOOR
D1	3' 0" x 7' 0"	1.01 x 2.13	- DO -
D2	2' 6" x 7' 0"	0.76 x 2.13	- DO -
W	6' 0" x 4' 0"	1.83 x 1.22	WINDOW
W1	4' 0" x 4' 0"	1.22 x 1.22	DO
W2	4' 0" x 3' 6"	1.22 x 1.07	DO
V	3' 0" x 2' 0"	0.91 x 0.76	VENTILATOR
J	9' 0" x 6' 0"	2.74 x 1.83	JALLY

SPECIFICATIONS

ALL BRICK WORK IN CEMENT MORTAR 1:5
FOUNDATION AND BASEMENT P.C.C 1:4:8
FOUNDATION AND BASEMENT FILLED WITH RIVER SAND
ROOF SLAB, LINTEL, SUNSHADE ECT IN R.C.C 1:2:4
MAIN DOORS TEAK WOOD OTHERS MALASIAN SAL
WALL PLASTERED WITH C.M 1:4 AND PAINTED
WITH CEMENT PAINT
WOOD WORK FINISHED WITH ENAMAL PAINT
WEATHERING COURSE IN LIME MORTAR MIX
PRESSED TILES LAID OVER W.C IN C.M 1:4

AREA DETAILS

	SQ. FT.	SQ. M.
PLOT AREA	5702.50	530.46
NON FSI AREA (E.B. LUMBER)	221.25	20.58
GROUND FLOOR AREA	2002.87	186.31
I FLOOR AREA	2224.12	206.89
II FLOOR AREA	2224.12	206.89
III FLOOR AREA	1547.56	143.17
TOTAL FLOOR AREA	8398.67	781.27
F.S.I. USED	1.47	
PLOT COVERAGE	40%	

PROPOSED	
DEMOLITION	
JOB NO : A1/95	SCALE : 1:8'-0" & 1:100
DRG NO : 01/A1/95	DRN BY : V. BANUMATHI
DATE : 26.07.95	CHEK BY :

PLAN SHOWING THE PROPOSED
RESIDENTIAL BUILDING AT
T.S No. 76 & 70/1, BLOCK No. 1,
No. 1 NAVARATHNAM GARDEN,
EKKADUTHANGAL,
MADRAS 97.

J. JOTHI
LICENCED SURVEYOR
CORPORATION OF MADRAS
109, THANTHAI PERIYAR NAGAR
AYANAVARAM, MADRAS-28
L. SURVEYOR
APPLICANT
Radha Anura