




TERRACE FLOOR PLAN

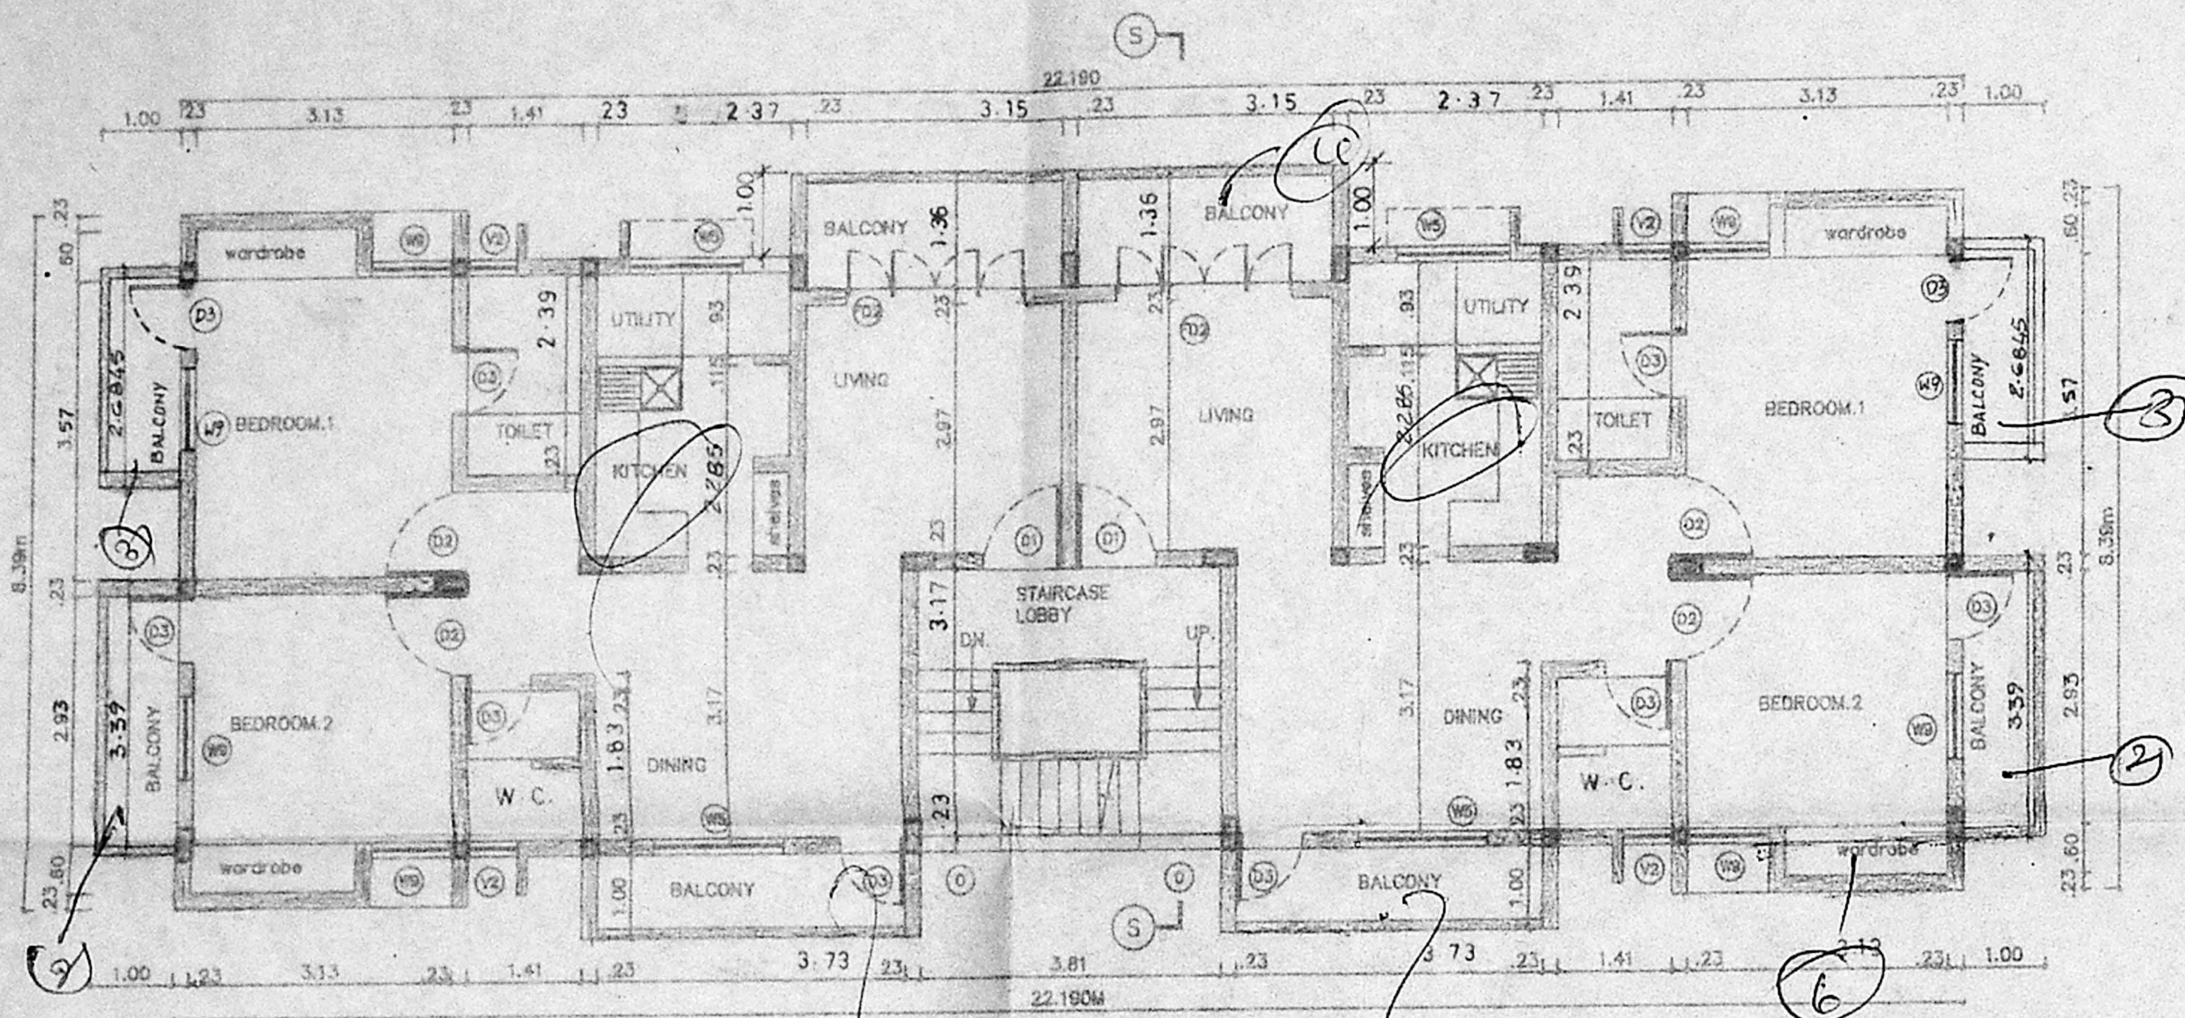


FIRST & SECOND FLOOR PLAN

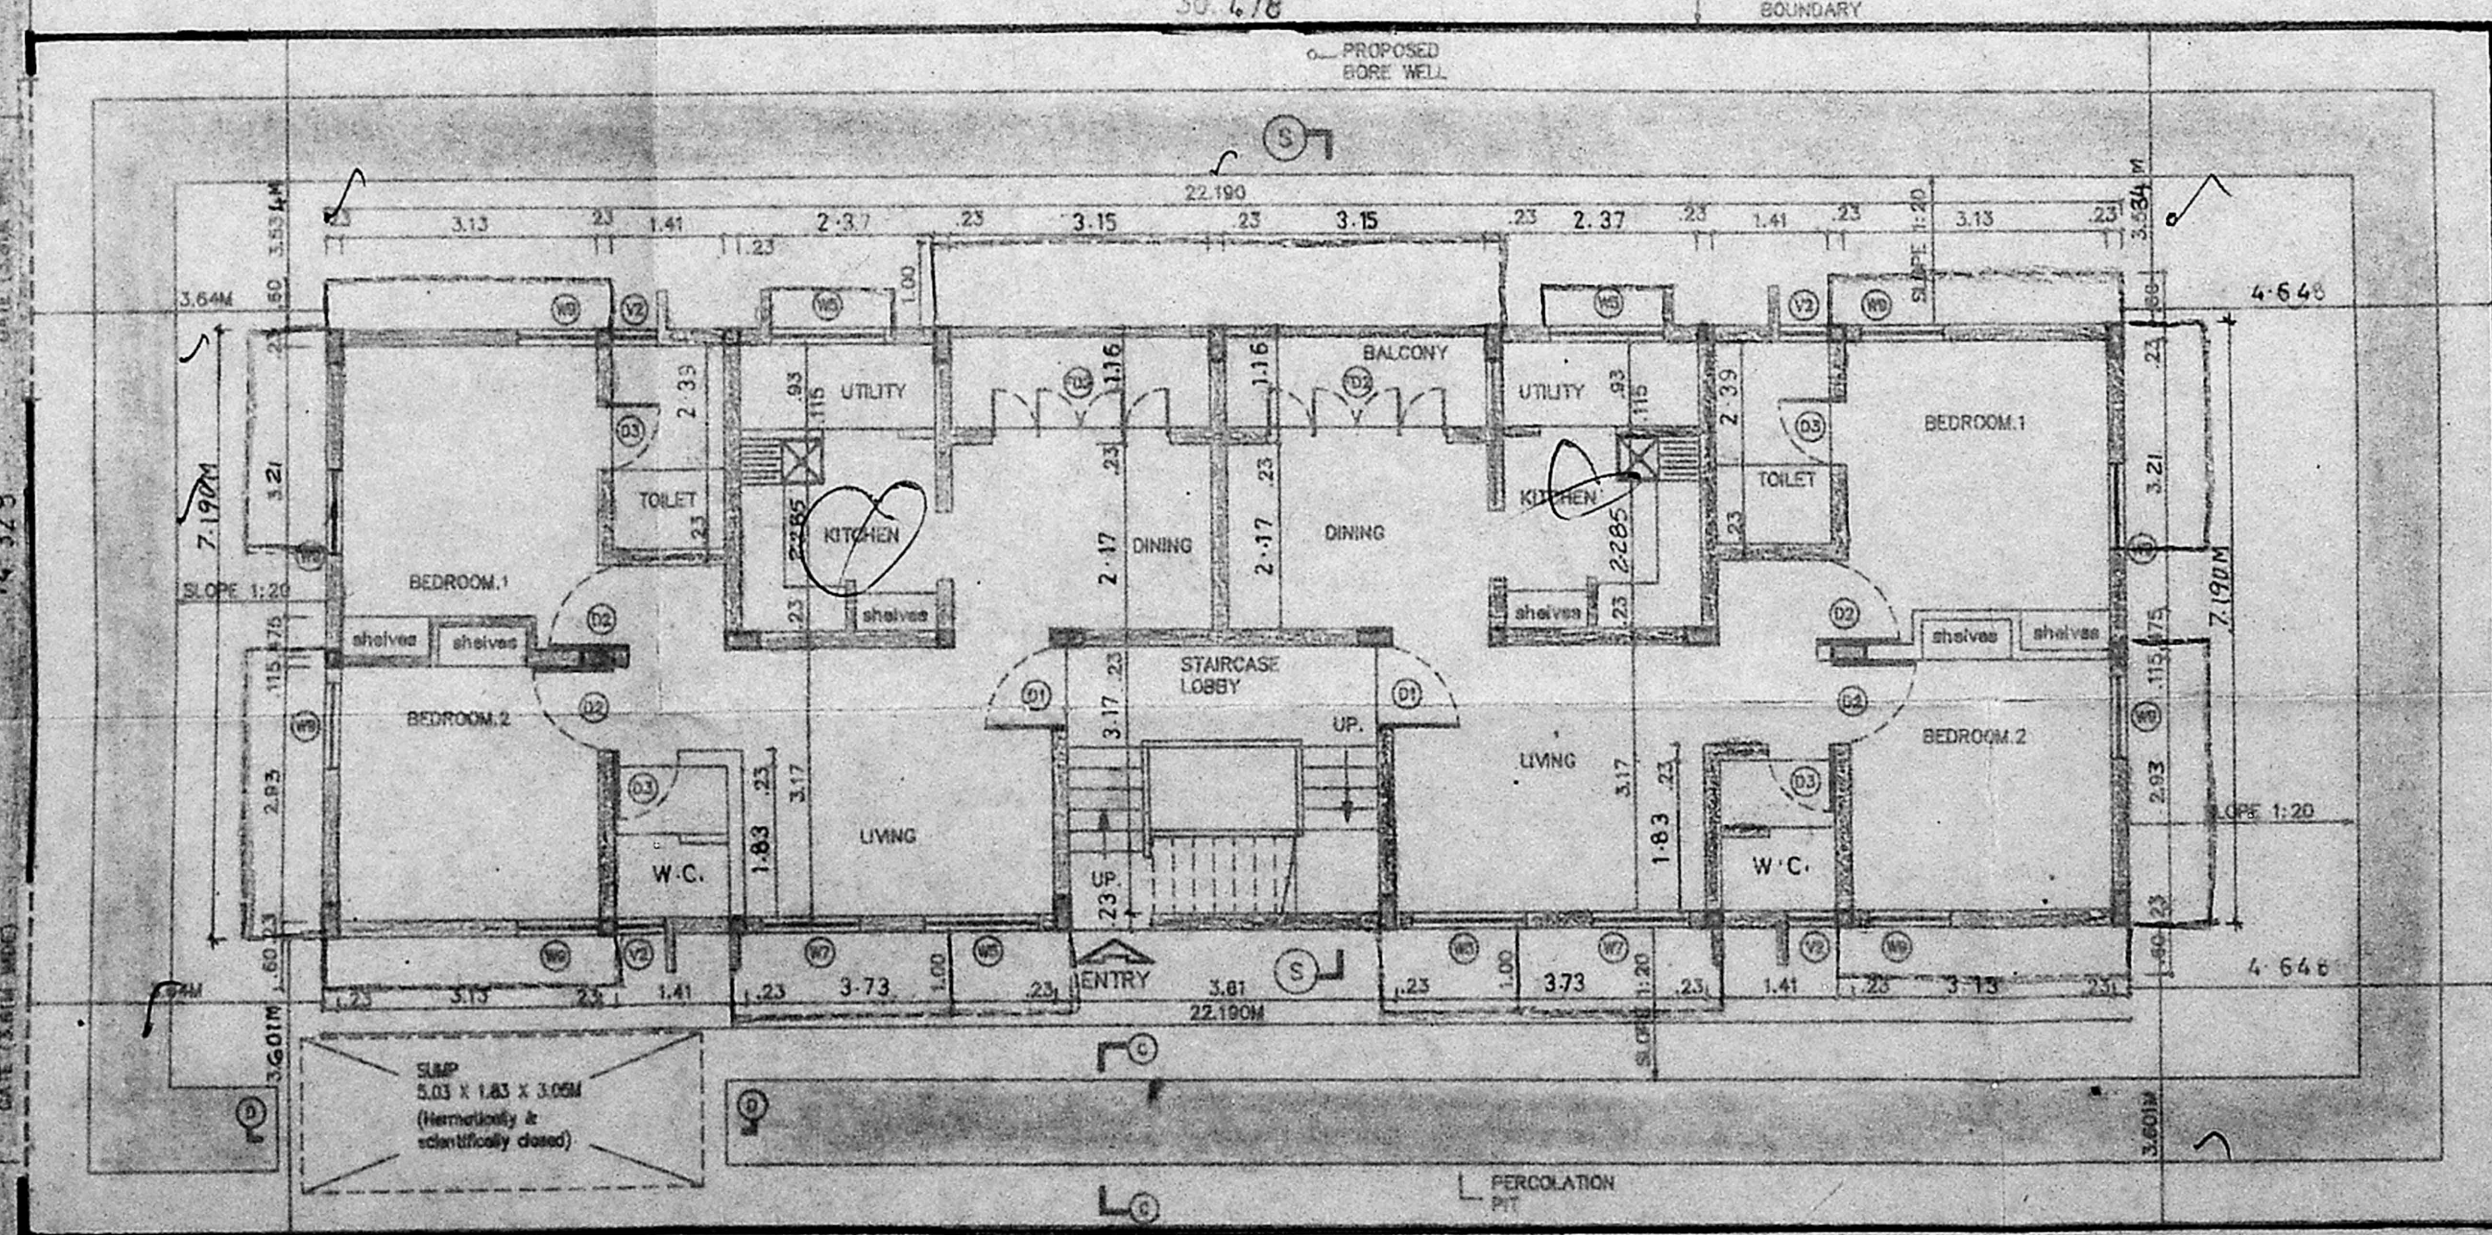


SITE CUM GROUND FLOOR PLAN

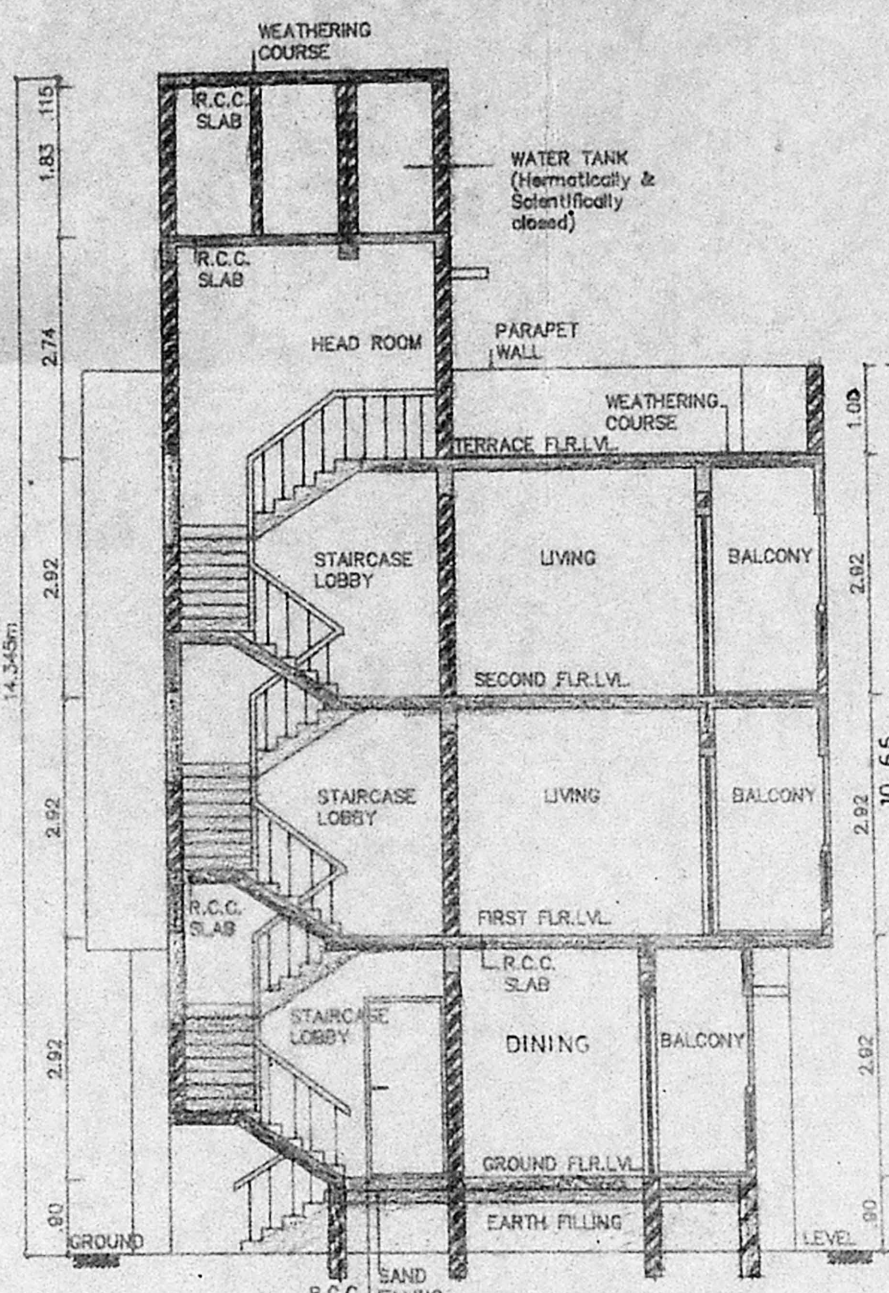


SECTION - 'SS'

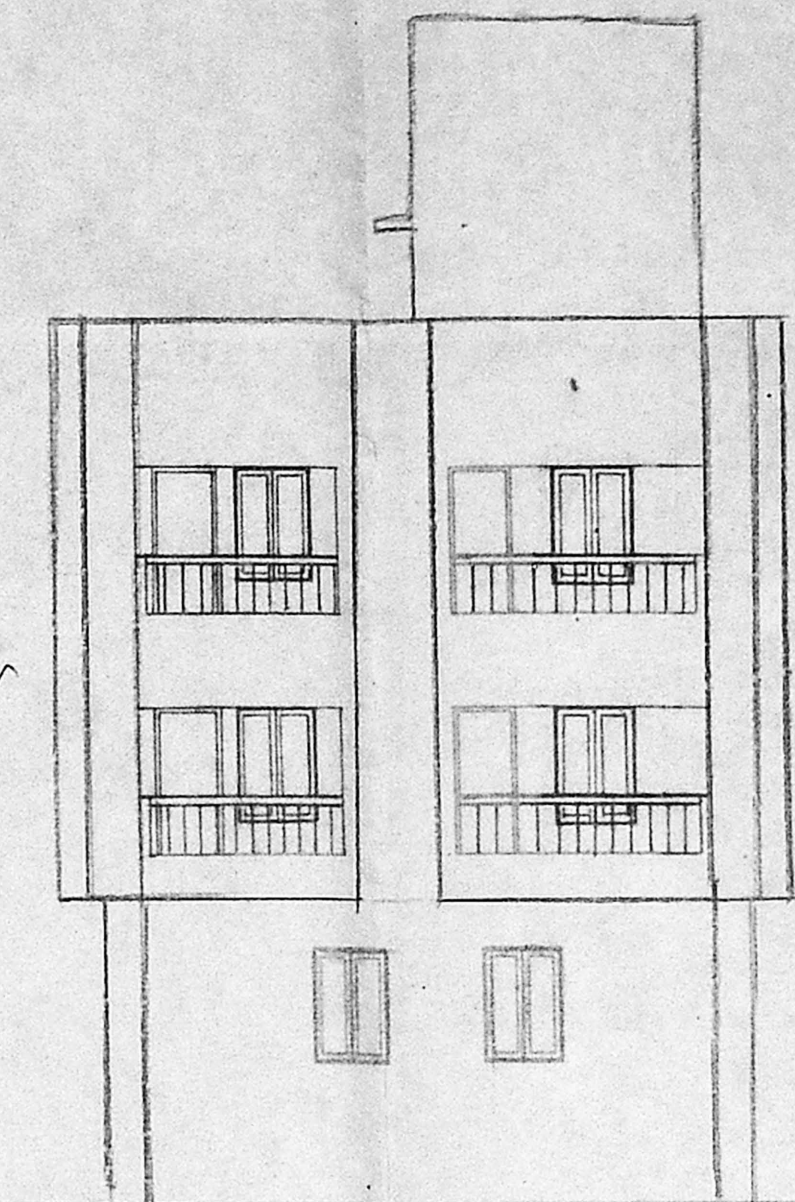

FRONT ELEVATION

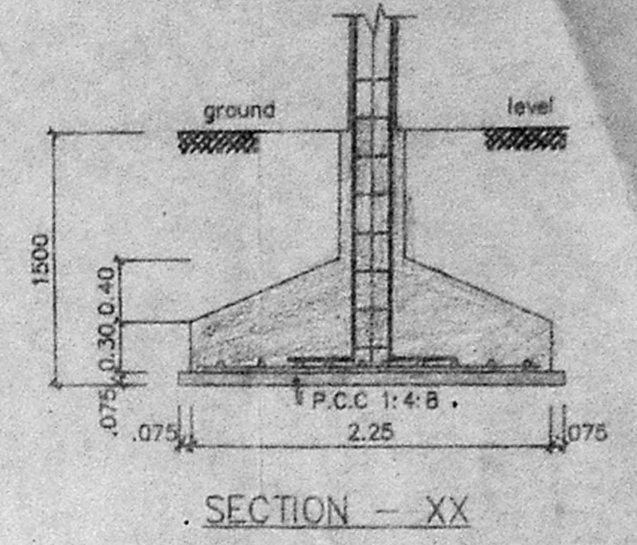


SECTION - XX

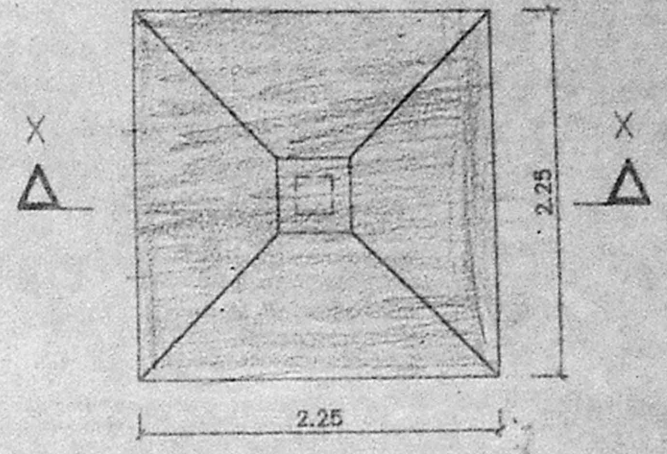


PLAN OF FOUNDATION

SCALE 1:50

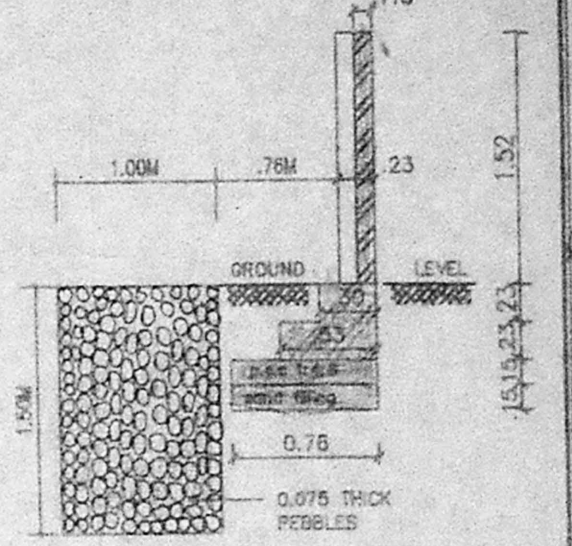


SECTION C/C

SCALE 1:50

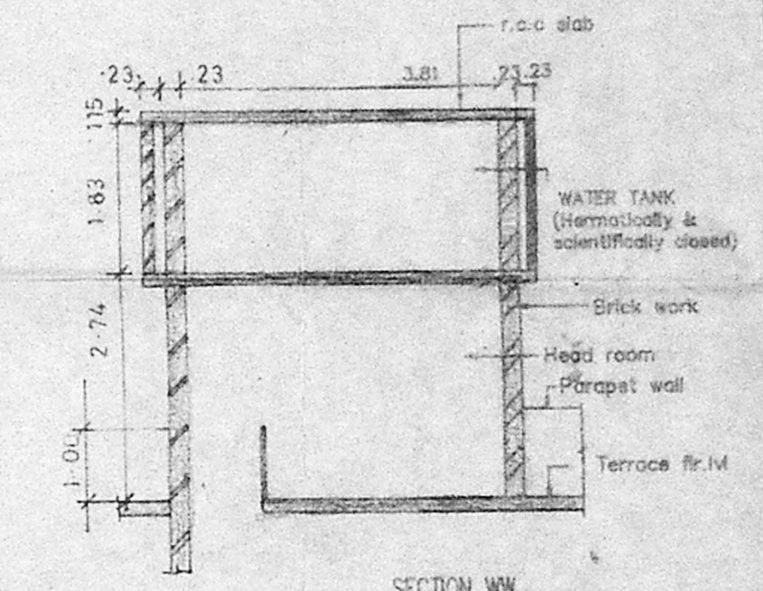


SECTION WW

SCALE 1:100

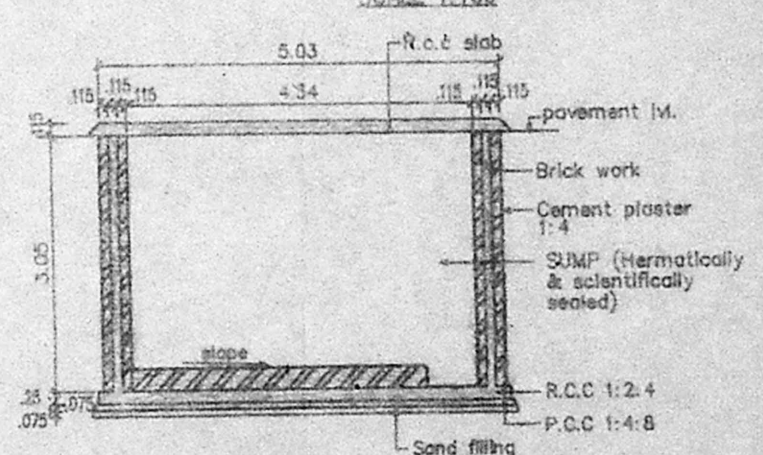

SECTION DD

SCALE 1:100

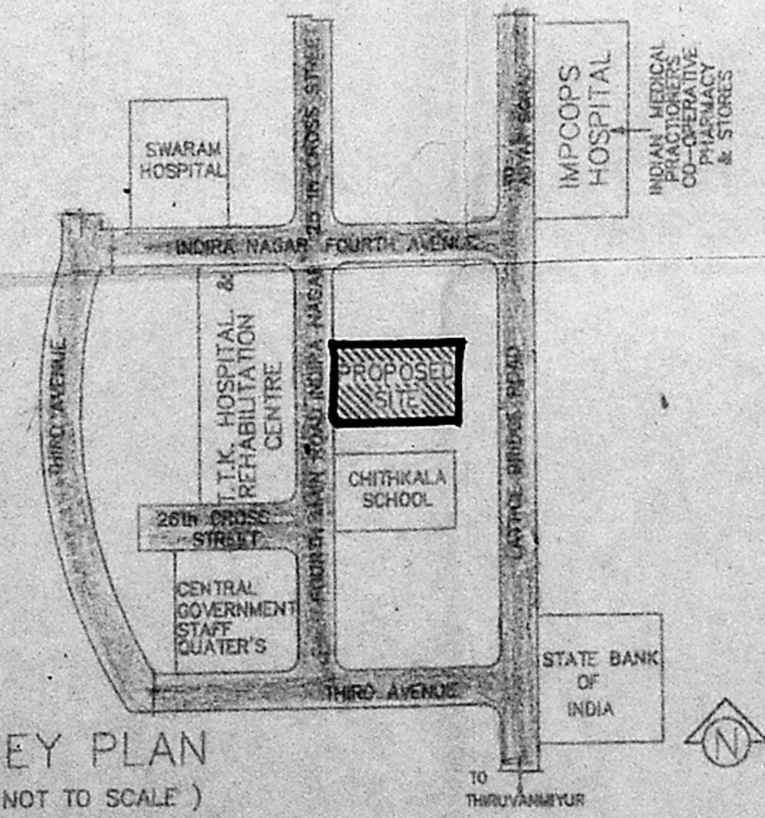

KEY PLAN

(NOT TO SCALE)

LEGEND		DESCRIPTION	
FD2	2.36 x 2.18	COUNTRY WOOD FRAMED FLUSH DOOR (painted)	
D1	1.00 x 2.18	TEAK WOOD FRAMED FLUSH DOOR	
D2	0.91 x 2.18	COUNTRY WOOD FRAMED FLUSH DOOR	
D3	0.76 x 2.18	COUNTRY WOOD FRAMED FLUSH DOOR	
W5	1.475 x 1.37	STEEL FRAMED WINDOW	
W9	0.975 x 1.37	STEEL FRAMED WINDOW	
W7	1.175 x 1.37	STEEL GLAZED WINDOW	
V2	0.61 x 0.94	STEEL GLAZED VENTILATOR	
O	1.22 x 1.22		

SPECIFICATION	
SL.NO	DESCRIPTION
1.	P.C.C. 1:4:8 IN FOUNDATION
2.	SAND FILLING IN FOUNDATION
3.	BRICK WORK IN C.M. 1:6
4.	R.C.C. WORK FOR SLABS, LINTELS & BEAMS ETC.
5.	PLASTERING IN C.M. 1:5 EXTERNAL & 1:4 INTERNAL
6.	MOSAIC TILED FLOORING.
7.	WEATHERING COURSE OF BRICK JELLY LIME CONC.

AREA STATEMENT	
PLOT AREA	436.641 M ²
BUILT UP AREA	550.9083M ²
COLOUR INDEX	
PROPOSED CONSTRUCTION	
BOUNDARY OF SITE	
ROAD	

R.NO	DATE	ZONE	REVISIONS	INITIAL	
1	3/78	235M	4-2-95	1:100	MATHUROR MATHURA 0 S.M.

PROPOSED CONSTRUCTION OF FLATS AT DOOR NO: 3, IV MAIN ROAD, INDIRA NAGAR, MADRAS - 600 020.	
.S.No:	51(PT) & 55(PT)
PLOT NO:	250,
	THIRUVANMIYUR VILLAGE,
CORP.DIV.No:	154,
ZONE:	10,
TALUK:	MYLAPORE TRIPLICANE

OWNER'S SIGNATURE

LICENSE NO. 306/84-85

LICENSED SURVEYOR